
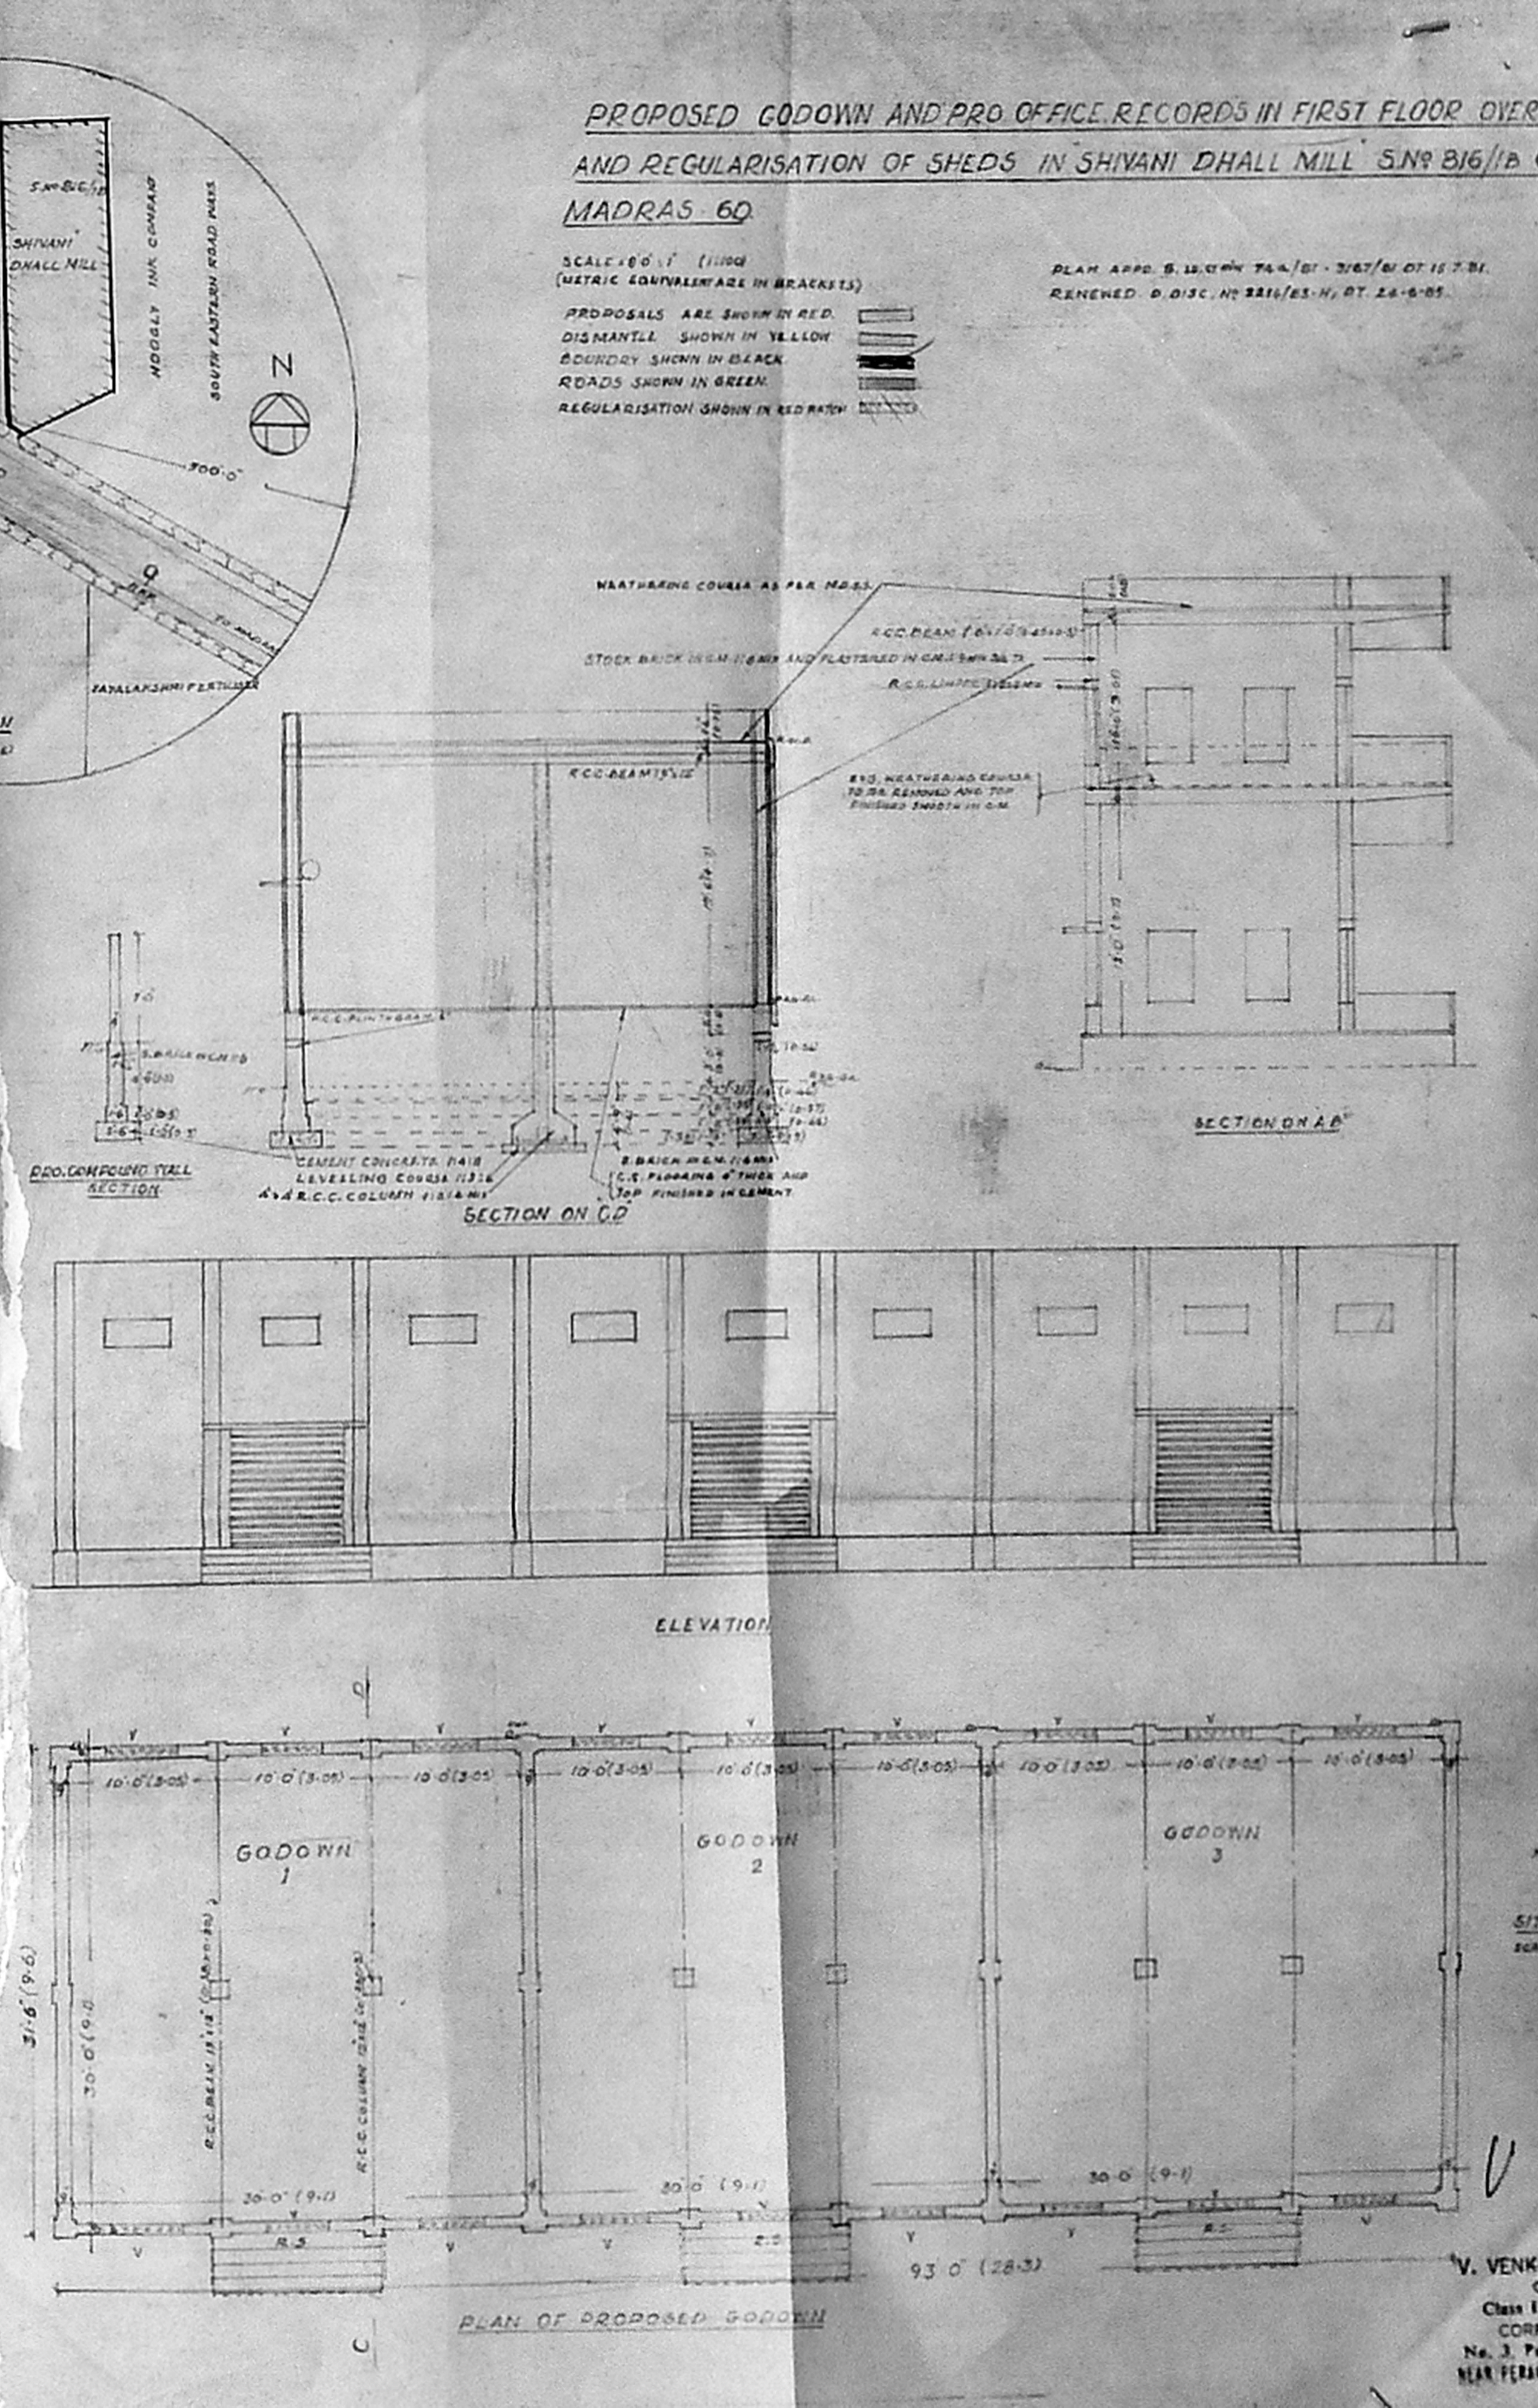


MACHINERY INSTALLATIONS

1. CHALL DATTAN BREAKING	30-30	15. ROTATING ROLLER FILTER	15-15	MOTOR
2. CHALL BREAKING	41-34	16. "	15-15	"
3. "	6-11	17. "	15-15	"
4. CHALL BREAKING	6-12	18. CHALL POLISHING	17-15	"
5. STONE REMOVER	20-45	19. WATER POLISHING	15-10	"
6. CHALL/GRAN POLISHING	11-10	20. GREEN GRAN WATER POUND	7-0	"
7. GRAN/CHALL BREAKING	7-6	21. STONE REMOVER	3-9	"
8. VIBRATING SCREENING PAD	5-6	22. ROLLER CHALL SUNDY	7-6	"
9. CHALL BREAKING	5-6	23. STONE REMOVER	5-9	"
10. VIBRATING SORTING PAD	3-5	24. ROLLER CHALL SUPPLY	7-6	"
11. CHALL BREAKING	3-5	25. WATER	10-0	"
12. VIBRATING FILTER PAD	3-5	26. WELLY MOTOR		"
13. DUST REMOVER	3-5			
14. AIR BLOWER				

TOTAL GENERATOR 76 HP

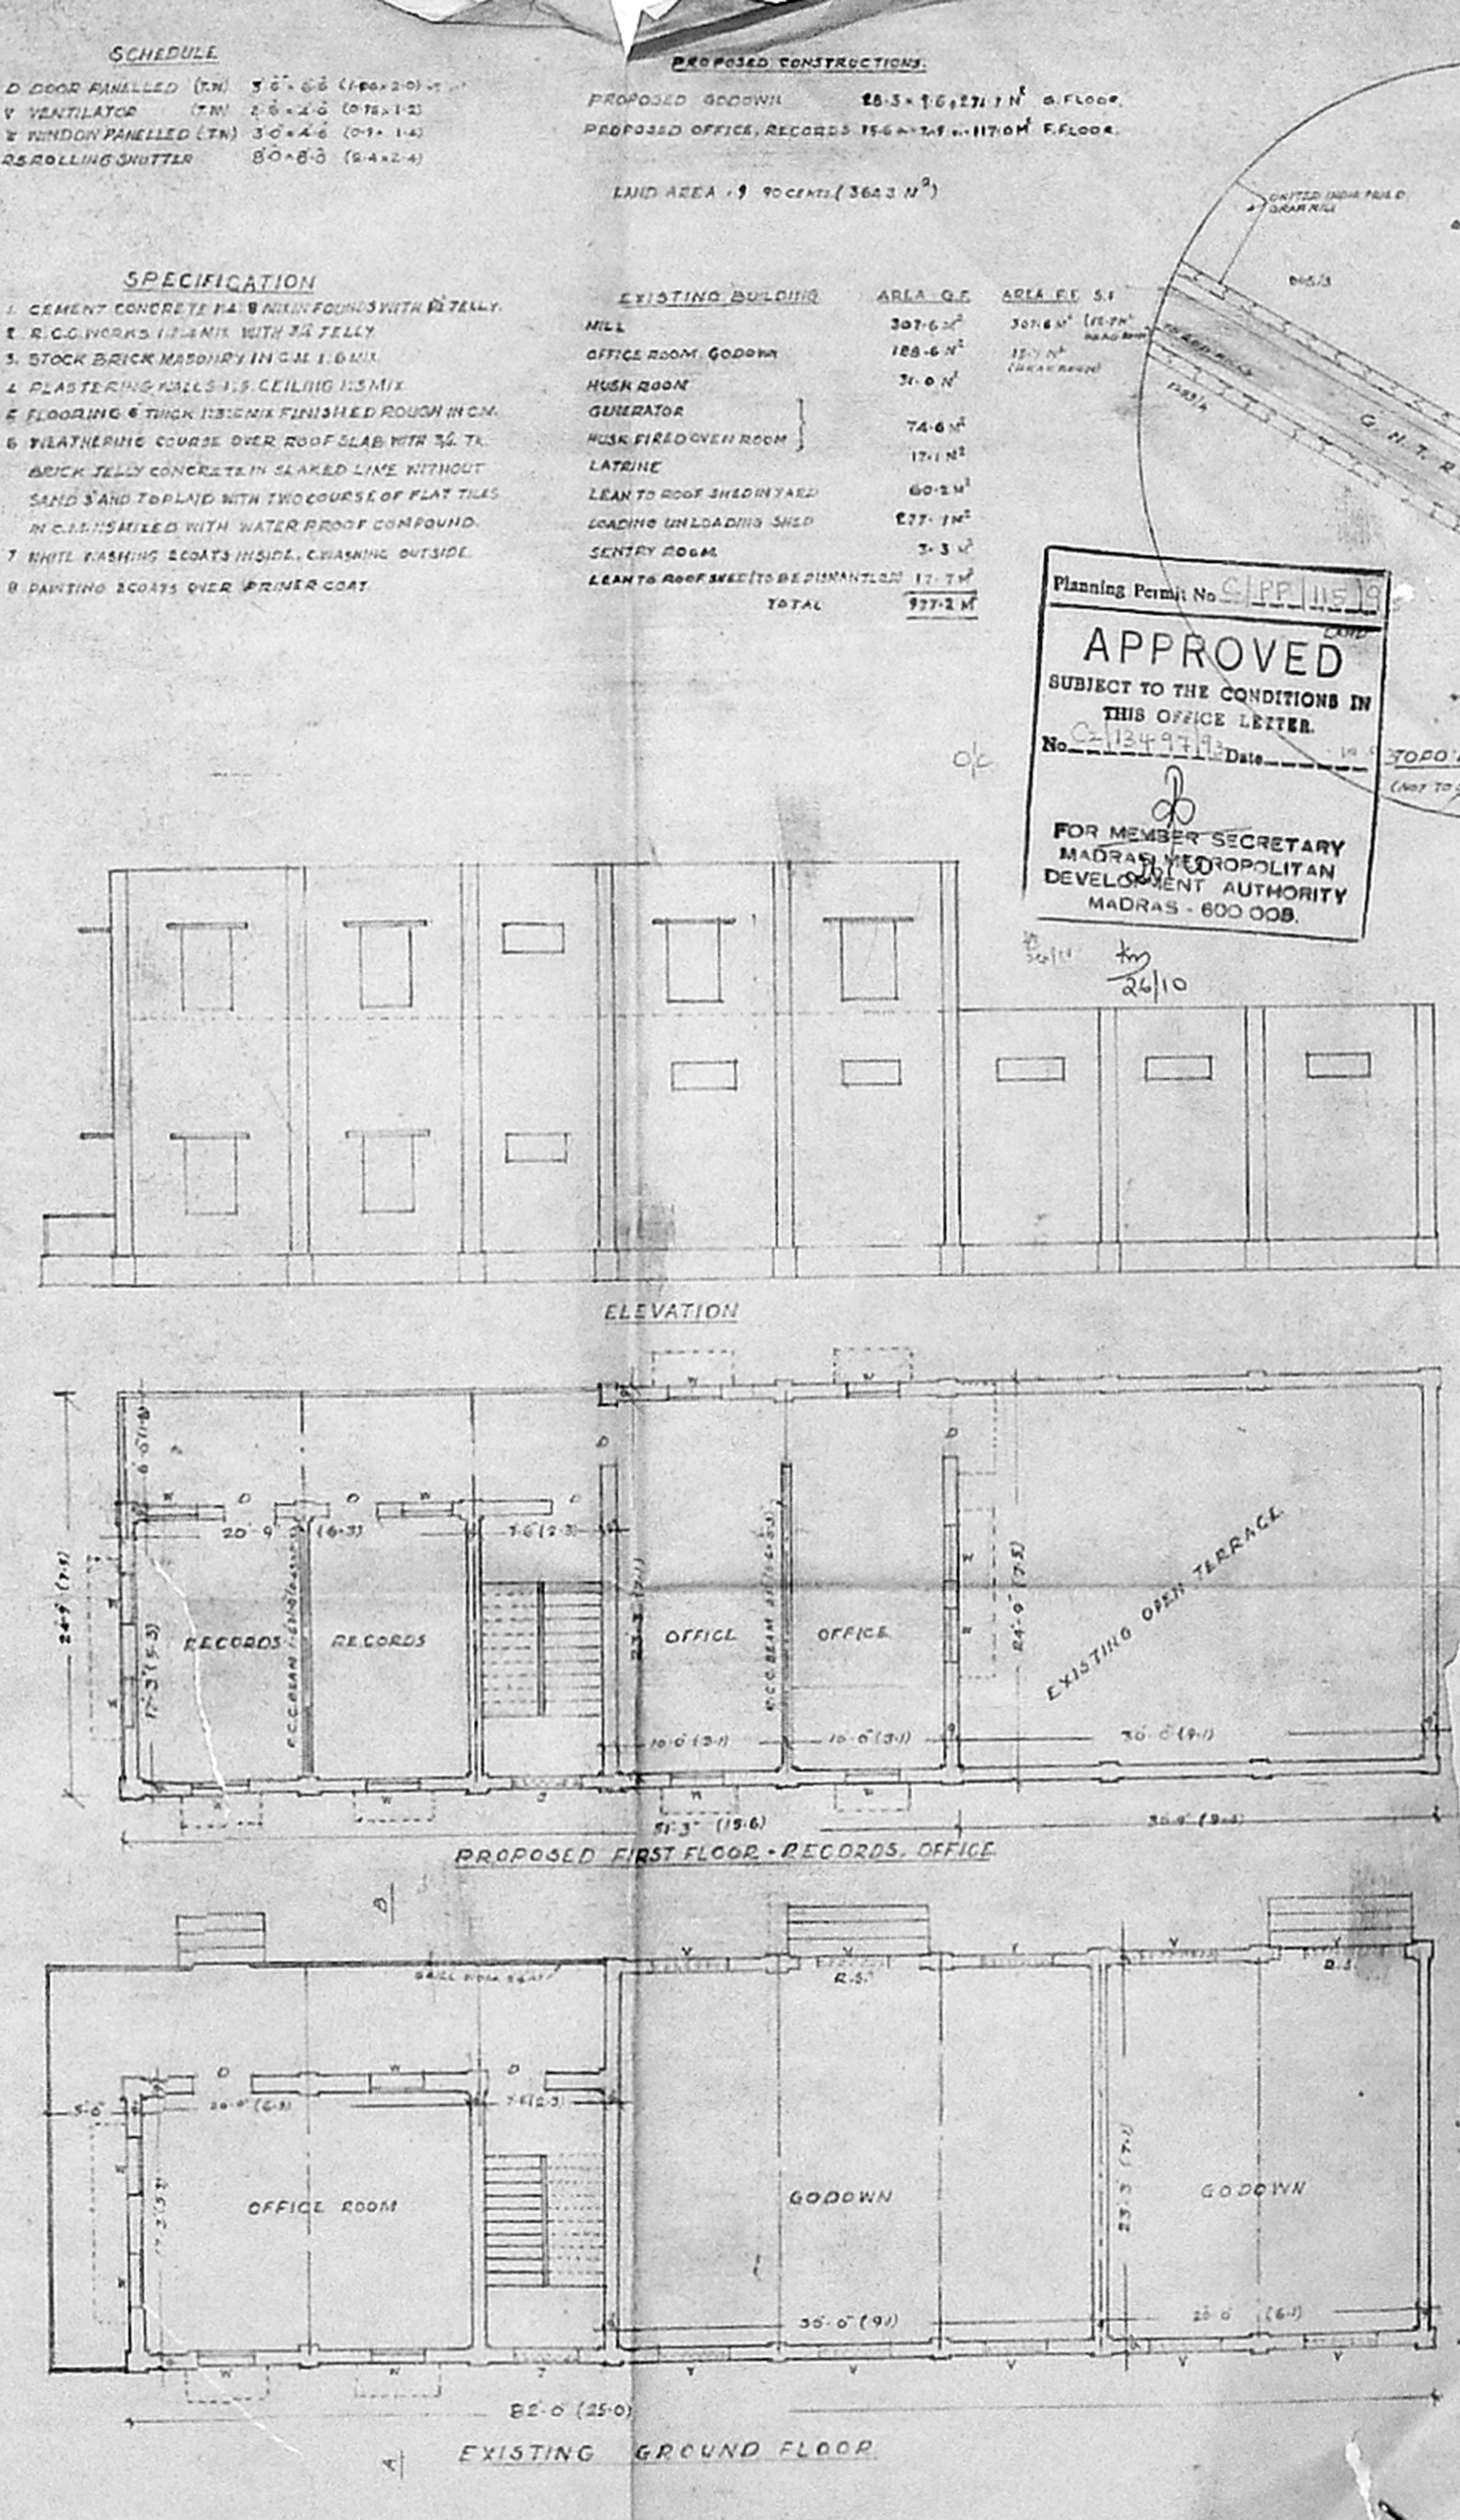

SCHEDULE

D. DOOR FINISHED (CM)	4' 0" x 6' 0" (120x180)
V. VENTILATOR (CM)	2' 0" x 2' 0" (60x60)
E. WINDOW PANELLED (FM)	3' 0" x 4' 0" (90x120)
OS. ROLLING SHUTTLE	8' 0" x 8' 0" (24x24)


PROPOSED CONSTRUCTIONS:

PROPOSED GODOWN	20.3 x 16.27 (117.0)
PROPOSED OFFICE RECORDS	15.6 x 15.6 (117.0)

LAND AREA: 1.9 ACRES (368.2 H²)

EXISTING BUILDING AREA G.E.

MILL	307.6 H ²
OFFICE ROOM, GODOWN	186.6 H ²
HUSK ROOM	71.0 H ²
GENERATOR	74.6 H ²
HUSK FIRED OVEN ROOM	171.1 H ²
LATHING	60.5 H ²
LEAN TO ROOF SHED DRY YARD	277.1 H ²
LOADING UNLOADING SHED	75.3 H ²
SENTRY ROOMS	17.7 H ²
LEAN TO ROOF SHEDS TO BE DISMANTLED	17.7 H ²
TOTAL	977.2 H²

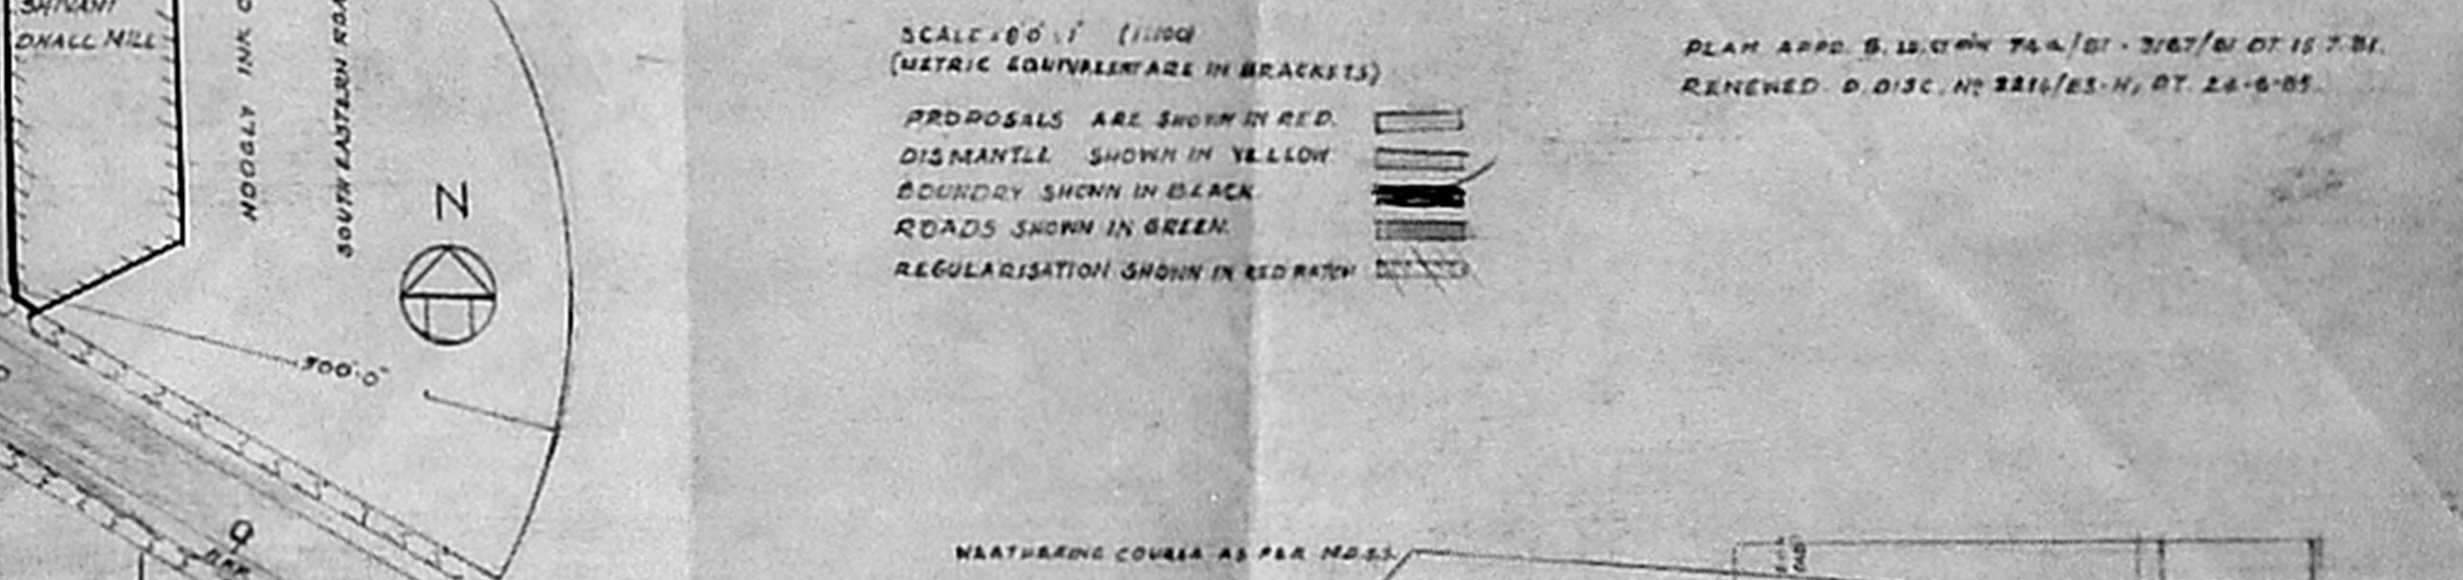


APPROVED
SUBJECT TO THE CONDITIONS IN THIS OFFICE LETTER.
No. 1017/1960
Date: 26/10/60
FOR MEMBER SECRETARY
MADRAS METROPOLITAN
DEVELOPMENT AUTHORITY
MADRAS - 600 008.

PROPOSED GODOWN AND PRO OFFICE RECORDS IN FIRST FLOOR OVER THE EXISTING OFFICE AND GODOWN AND REGULARISATION OF SHEDS IN SHIVANI DHALL MILL S.N. 816/B G.N.T. ROAD, MADHAVARAM

MADRAS 60

SCALE: 1/1000 (METRIC EQUIVALENTS IN BRACKETS)
PROPOSALS ARE SHOWN IN RED
DISMANTLE SHOWN IN YELLOW
BOUNDARY SHOWN IN BLACK
ROADS SHOWN IN GREEN
REGULARISATION SHOWN IN RED/BROWN

PLAN APPD. S. 11/10/60 TA. 4/01-3/07/01 OF 15.7.61
RENEWED D. DISC. NO. 2811/63-H, DT. 28-8-63.

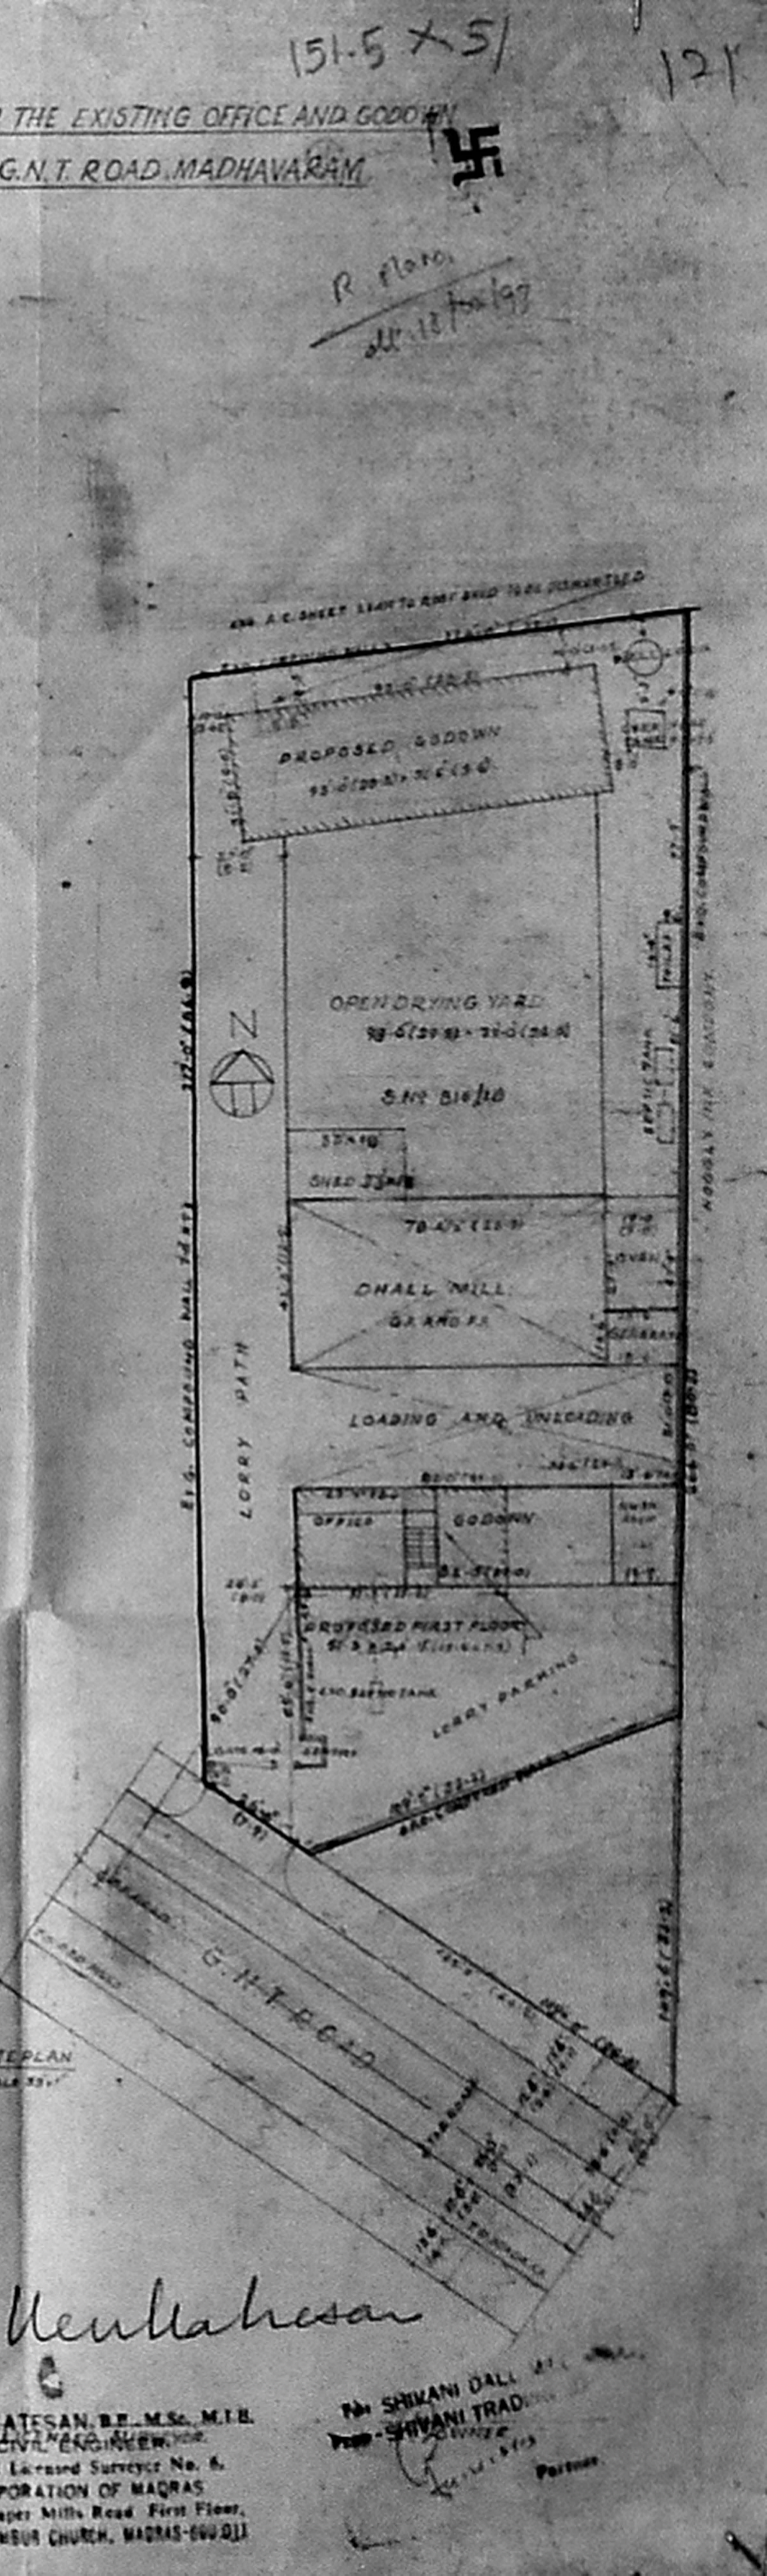

V. Venkatesan
V. VENKATESAN, B.E., M.Sc., M.T.B.
CIVIL ENGINEER
Class I Licensed Surveyor No. 6
CORPORATION OF MADRAS
No. 3, Paper Mills Road, First Floor,
NEAR FERAROVA CHURCH, MADRAS-600 011