





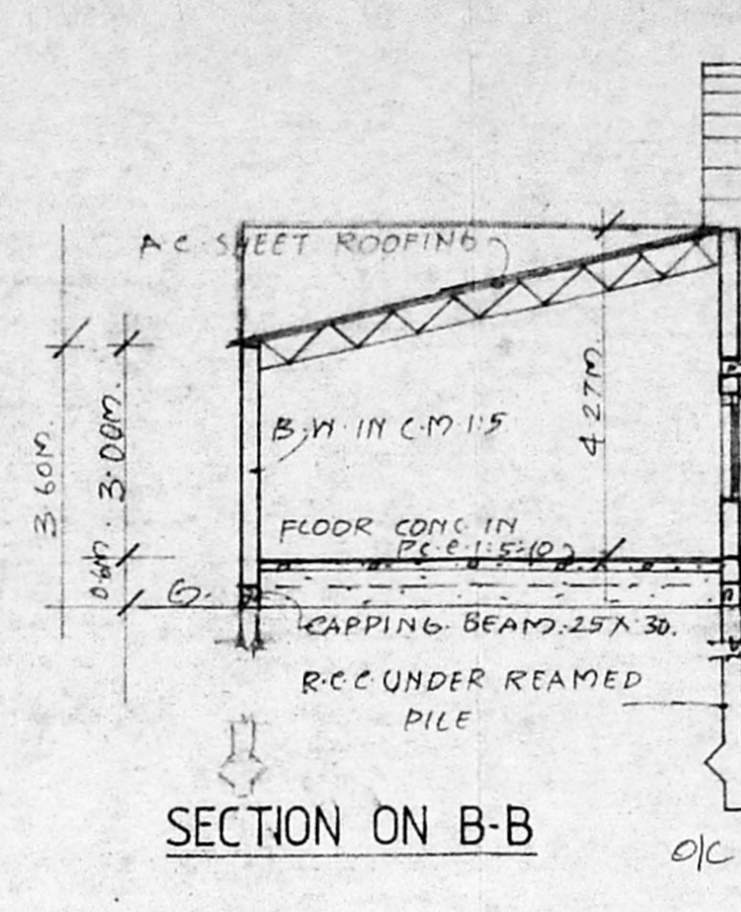


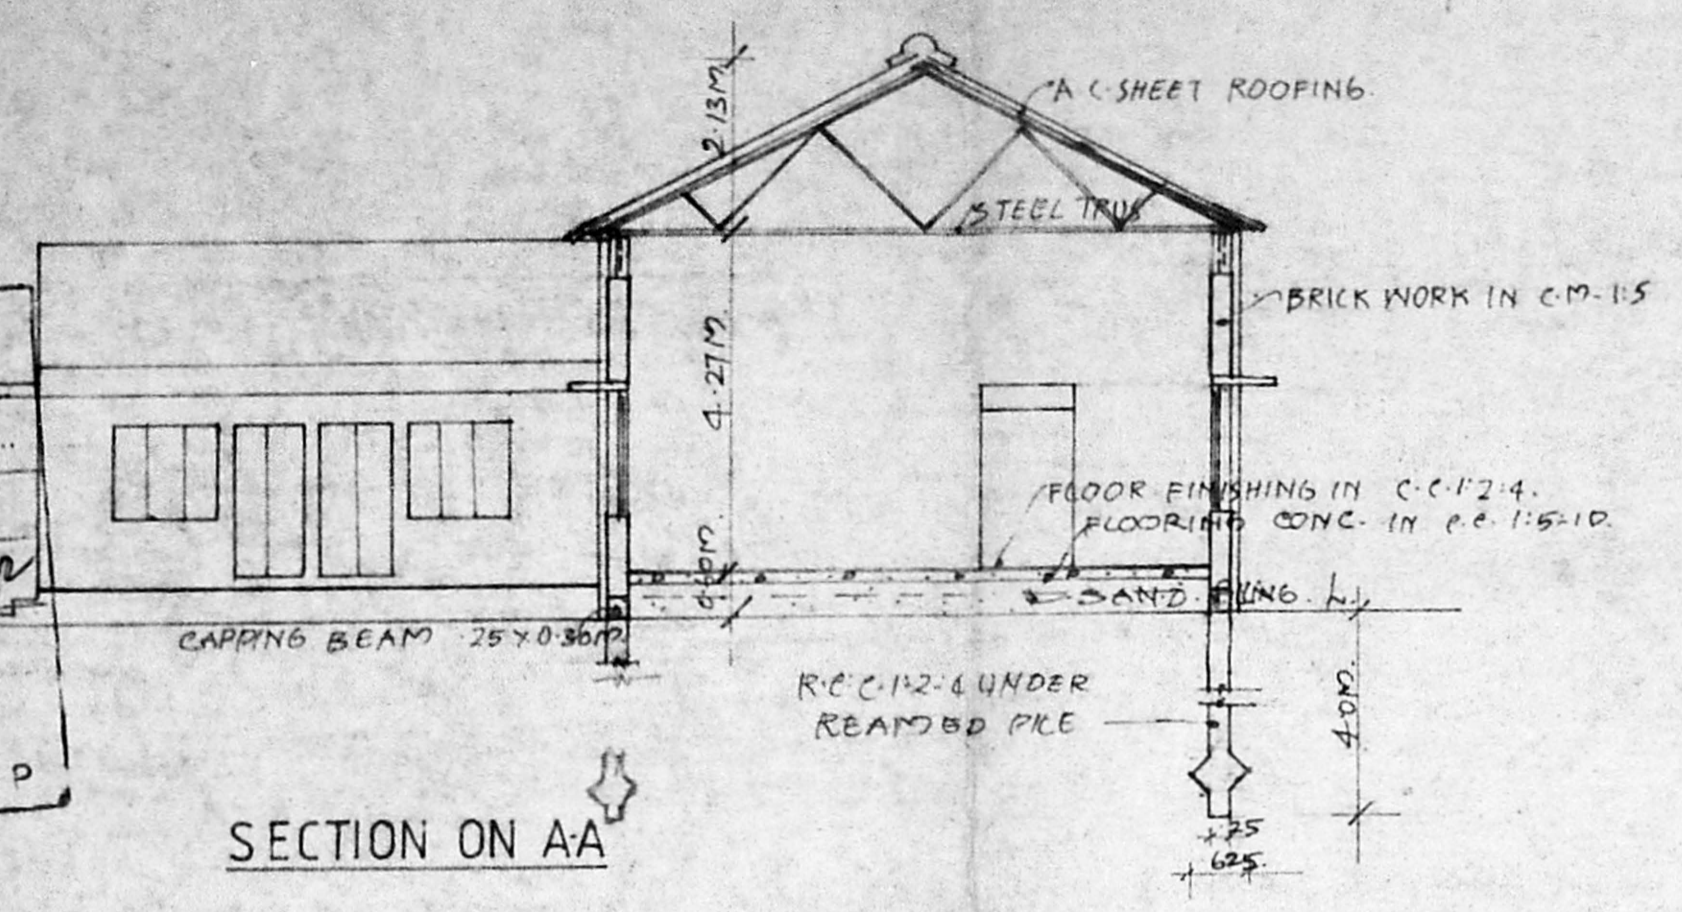




AMTA C/P/210 /  
 C.N. (R) 1855/53  
 Secretary: *[Signature]*  
 PART I  
 PART II  
 AP 22/1



Planning Permit No. C/PP/245/18/73  
**APPROVED**  
 SUBJECT TO THE CONDITIONS IN THIS OFFICE LETTER  
 No. C2/1805/93, Date 3/2/93  
 FOR MEMBER SECRETARY  
 MADRAS METROPOLITAN  
 DEVELOPMENT AUTHORITY  
 MADRAS - 600 008

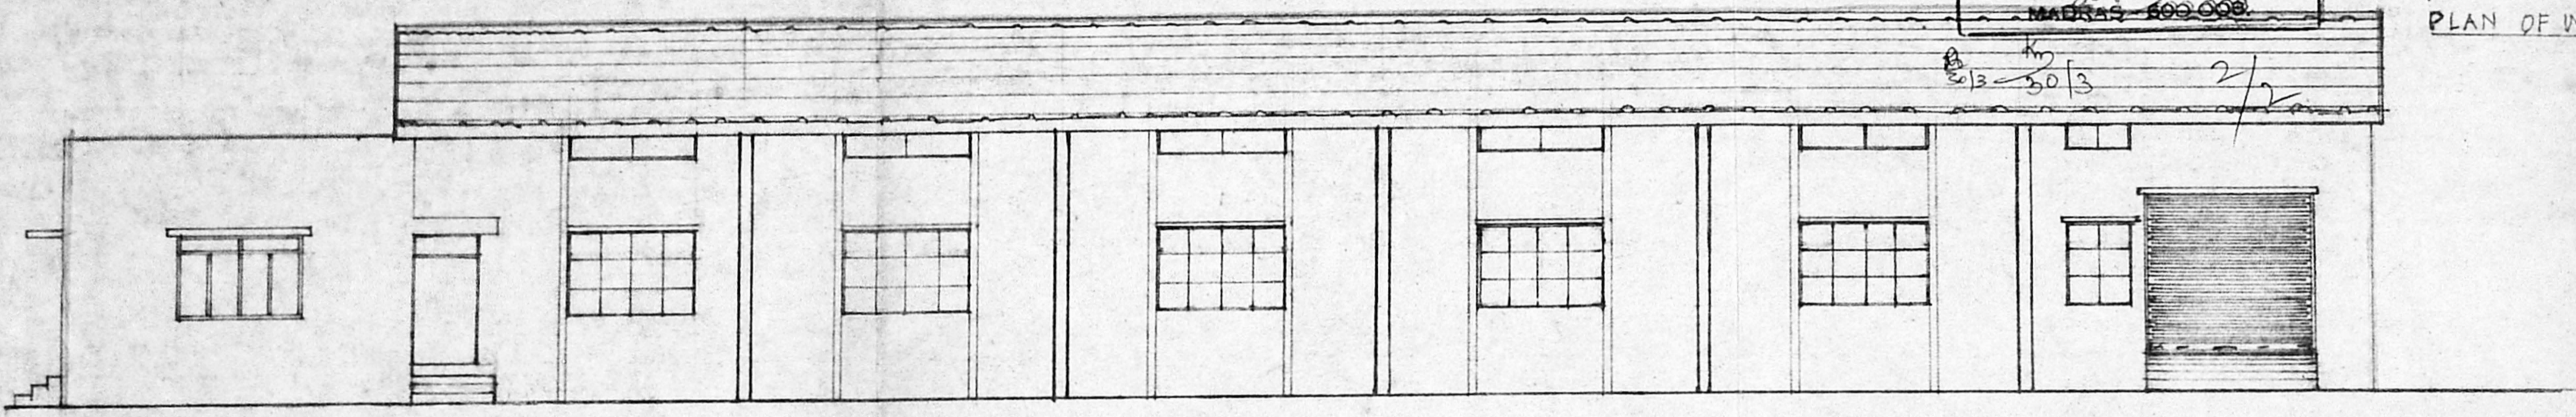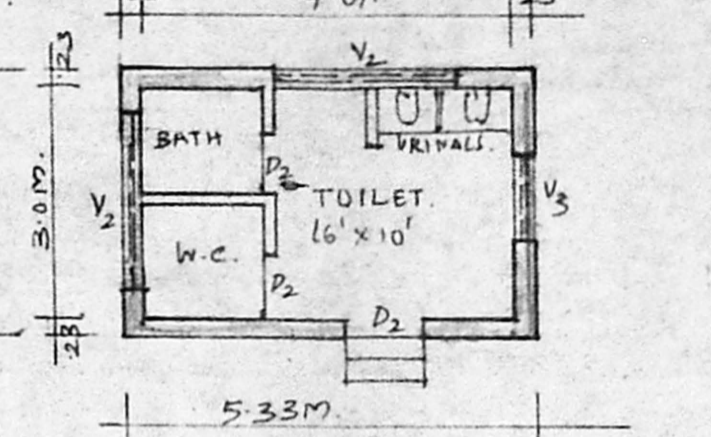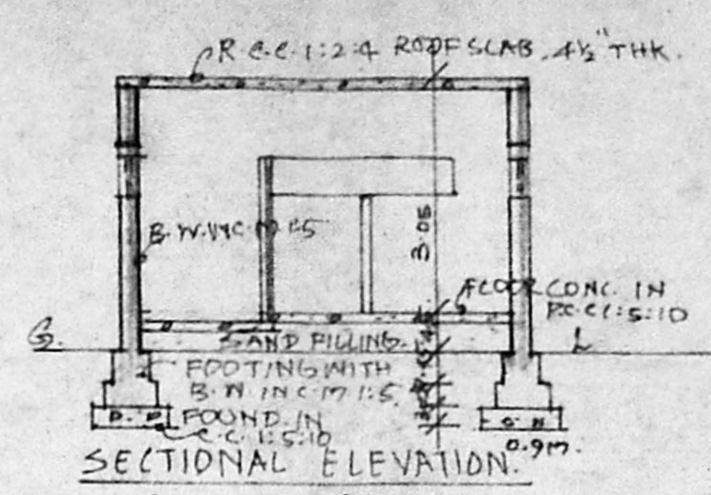

ELEVATION.

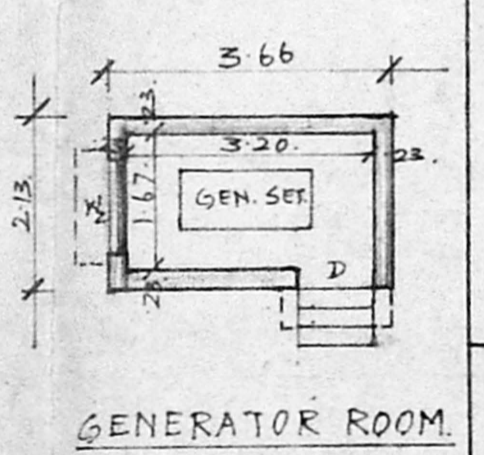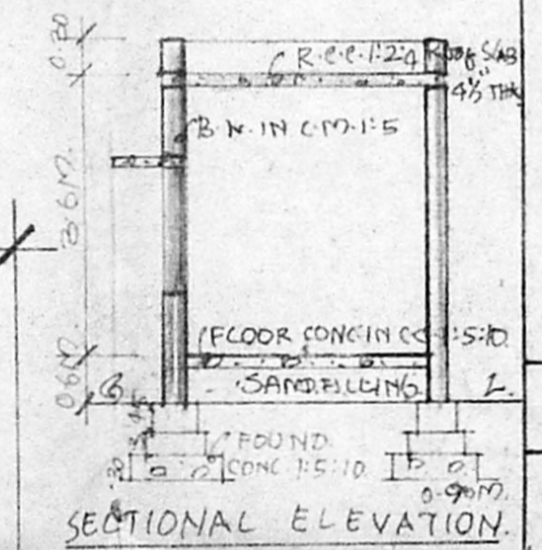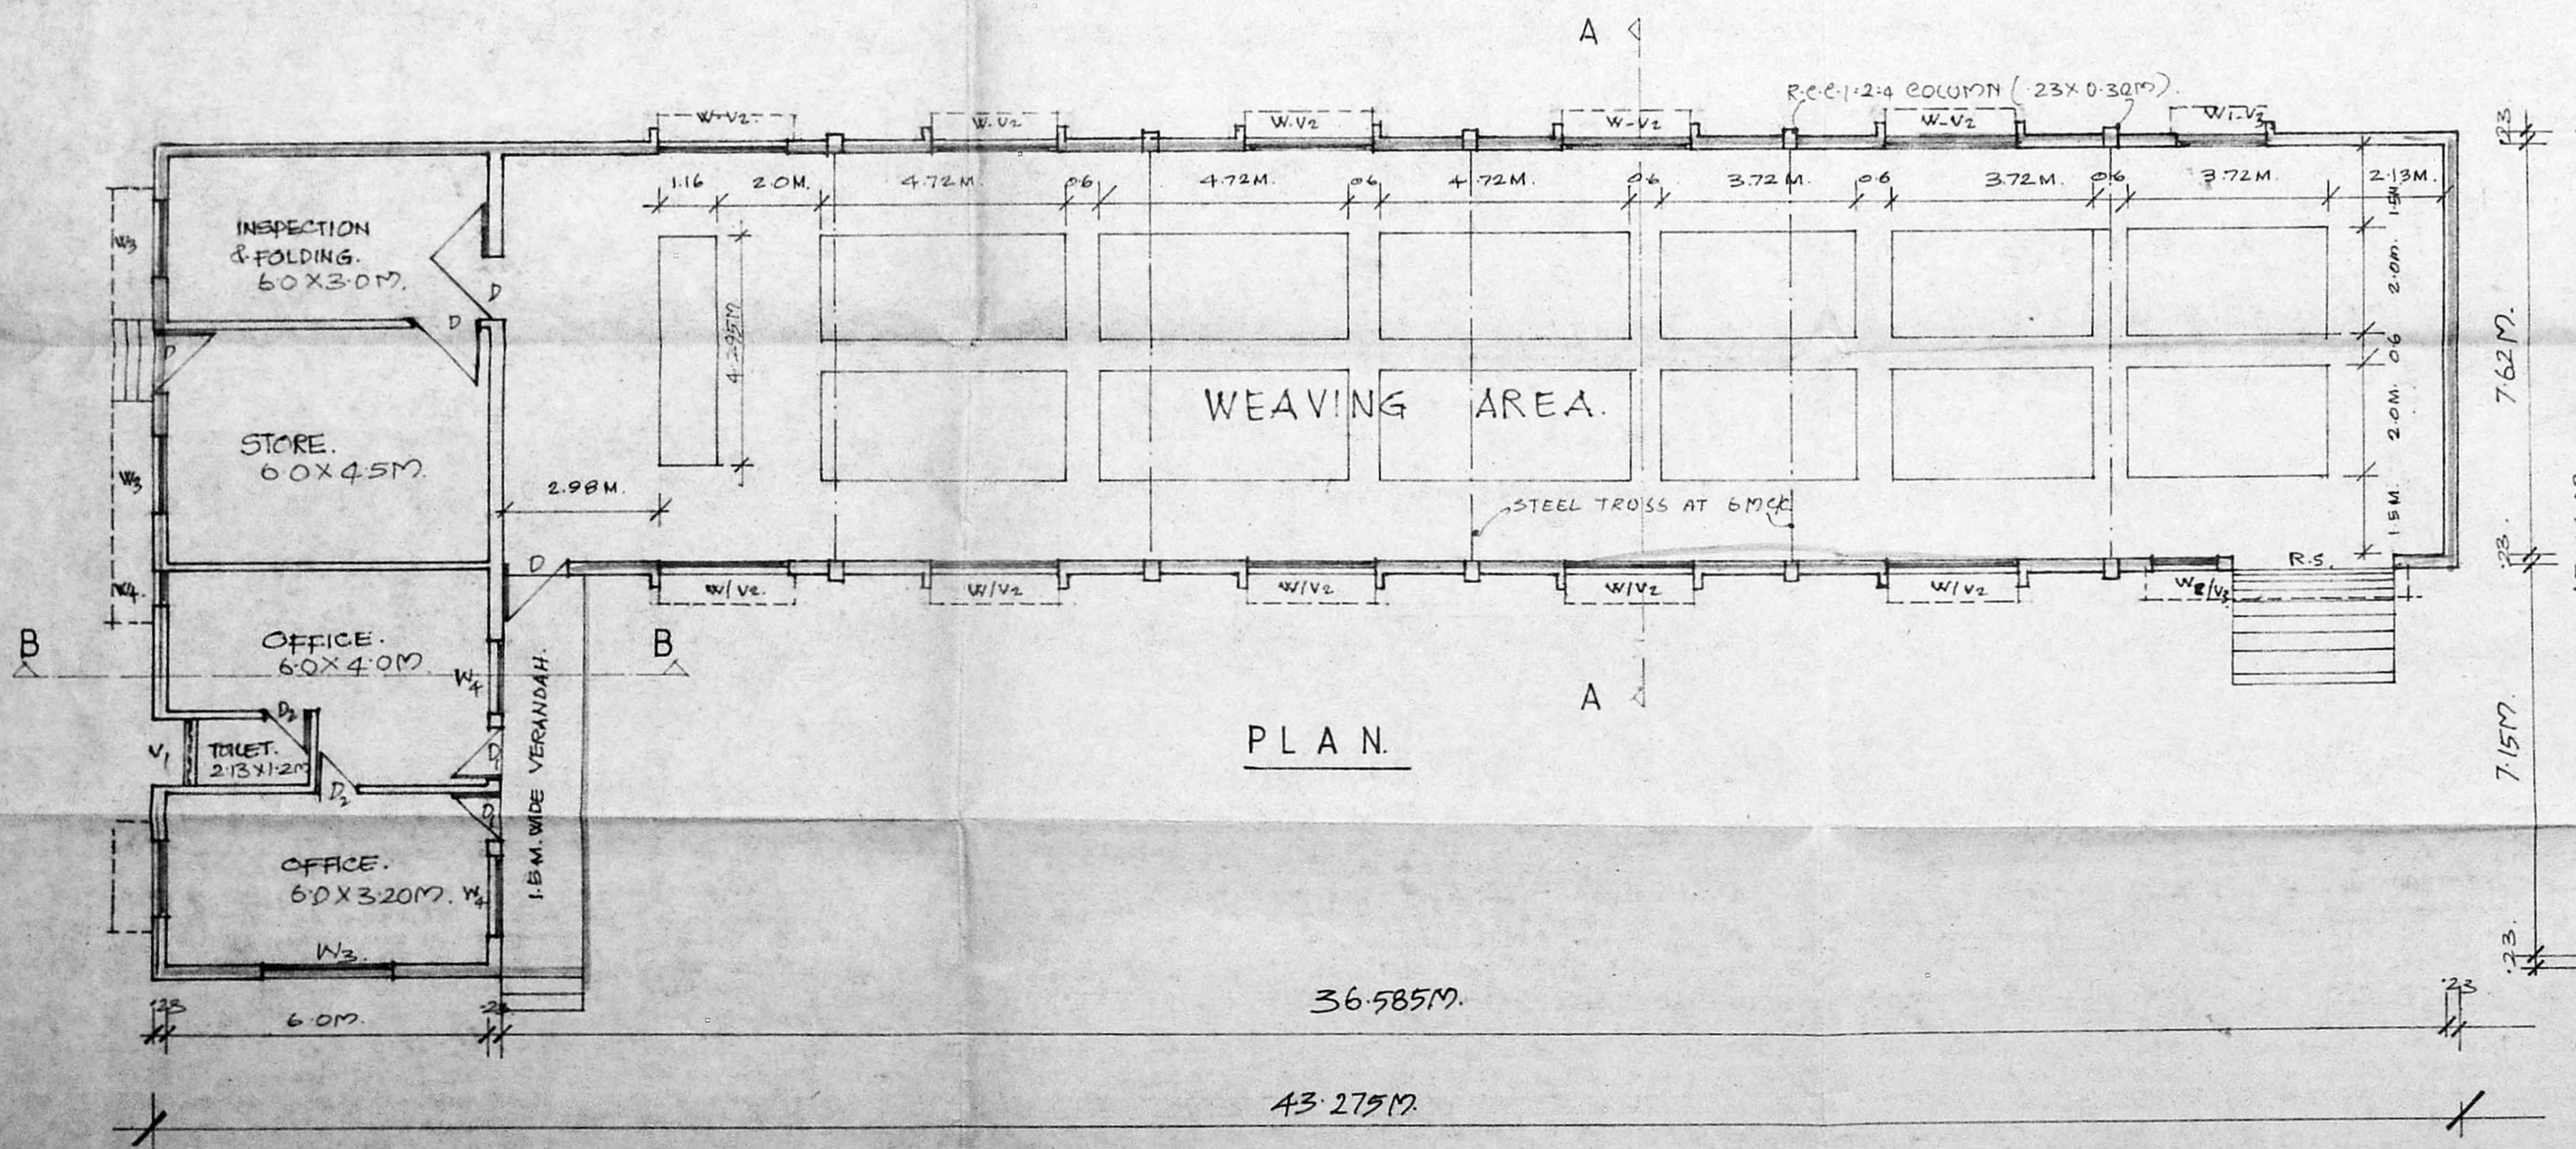

Schedule of joinery

R3	ROLLING SHUTTER	:	300 X 305 M.
D	STEEL DOOR	:	120 X 240 M.
D1	WOODEN DOOR	:	090 X 198 M.
D2	-DO-	:	075 X 198 M.
W	STEEL WINDOW	:	240 X 150 M.
W1	-DO-	:	170 X 150 M.
W2	-DO-	:	120 X 150 M.
W3	WOODEN WINDOW	:	240 X 150 M.
W4	-DO-	:	135 X 120 M.
W5	-DO-	:	060 X 120 M.
V1	R.C. VENTILATOR	:	120 X 0.45 M.
V2	-DO-	:	240 X 0.45 M.
V3	-DO-	:	120 X 0.45 M.

Area statement

PLOT EXTENT	:	0.3117 HA.
WEAVING MILL [A.C. SHEET ROOF]	:	297.46 M <sup>2</sup>
OFFICE & STORE -DO-	:	99.87 M <sup>2</sup>
GENERATOR [R.C.C. ROOF]	:	8.00 M <sup>2</sup>
TOILET -DO-	:	18.55 M <sup>2</sup>
<b>TOTAL AREA</b>	:	<b>423.88 M<sup>2</sup></b>
PLOT COVERAGE	:	13.6%
F.S.I	:	0.136.

TOTAL NO OF H.P. REQUIRED : 50 HP

WEAVING LOOMS 12x25	:	30 HP
PIRN WINDER	:	25 "
INSPECTION	:	1 "
FOLDING MACHINE	:	1 "
HANDIFICATION	:	10 "
LIGHTING + PUMPSET	:	55 "
<b>TOTAL</b>	:	<b>50 HP</b>

TOTAL NO OF PERSONS EMPLOYED : 10 NOS [MALE]

TRINITY SPINNERS [P] LTD  
 Proposed Weaving mill at  
 Sidco Industrial Estate at  
 Thirumazhisai D.P 25,  
 Sembarambakkam TK.,  
 Chengai MGR District.  
 SF No 106Pt, 107Pt, 108Pt & 110Pt.  
 Scale 1:100.

TRINITY SPINNERS (P) LTD.  
 C. NATARAJAN,  
 5, SOONARAPANDIAN ST,  
 ASHOK NAGAR,  
 MADRAS - 83.  
 For TRINITY SPINNERS (P) LTD,  
*[Signature]*  
 Director

*K. V. Vijay Raganan*  
 K. V. VIJAY RAGAVAN,  
 BE, PGDDBA, AMIE, A.M.I. Struct. E.(I), FIV.  
 Chartered Engineer No. 14300  
 Licensed Surveyor - Class-1-218  
 Corp. of Madras - F-3129  
 Approved Valuer - F-3129  
 Plot. No. 1117, Bobbili Raja St., Madras 78

LICENSED SURVEYOR.