


FRONT ELEVATION

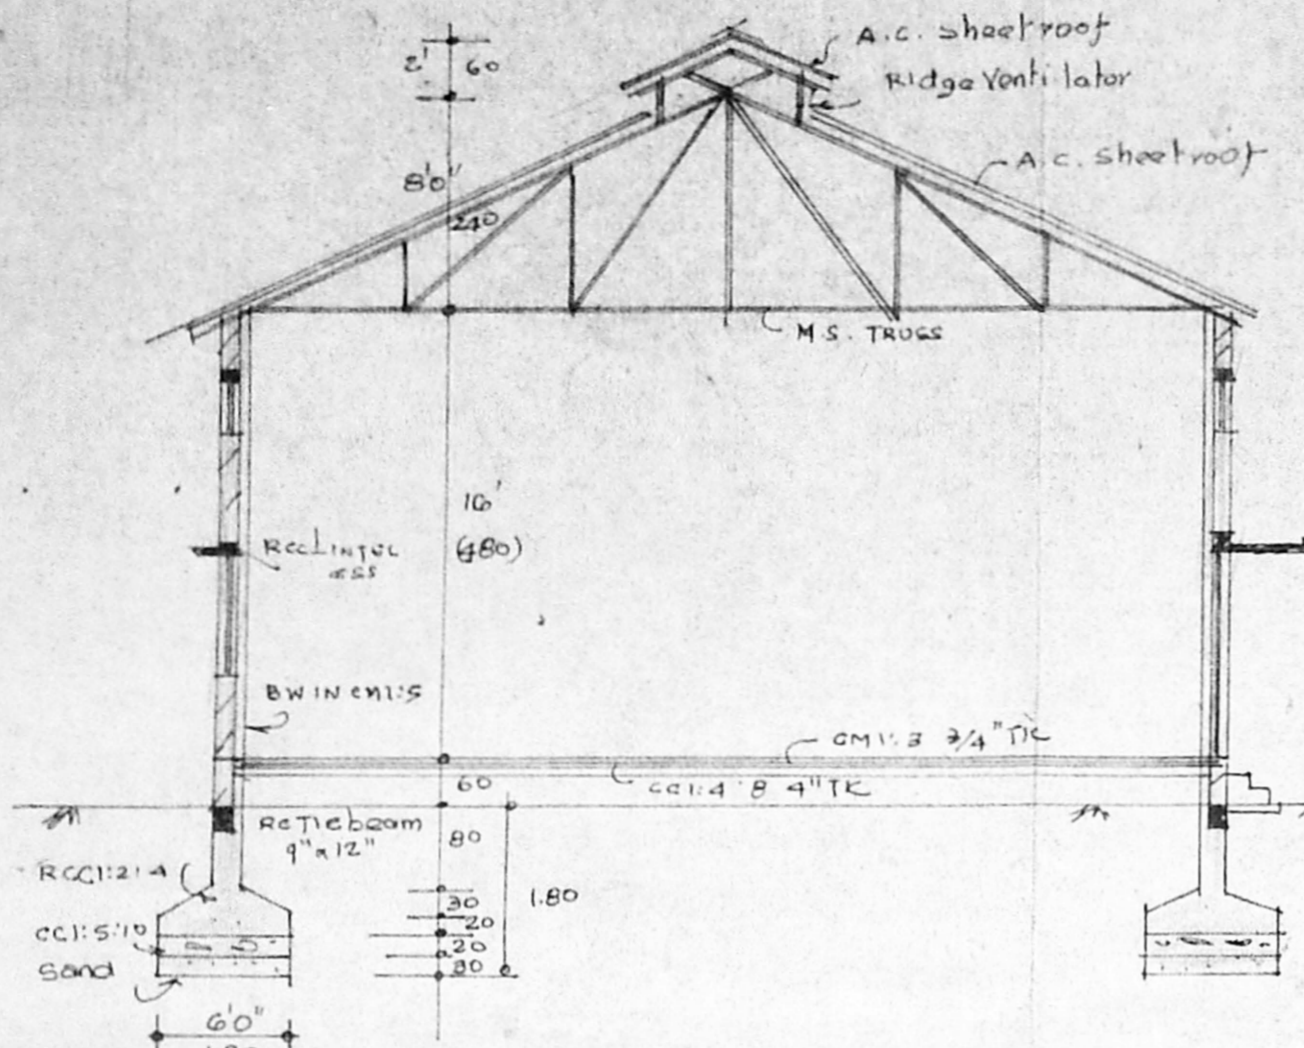

SECTION ON AA


MMDA 'C' / PP NO. / C.No. / 16.2.3.193. / Asst. / Section / PART I / PART II / K / AP 26/7 / D.P.

TOPO PLAN & SITE PLAN 1"=60' (1:1800) SHOWING THE STRUCTURES WITH IN 3000' RADIUS


APPROVED SUBJECT TO THE CONDITIONS IN THIS OFFICE LETTER. No. C2/6523/193 Date: 9.9.39 FOR MEMBER SECRETARY MADRAS METROPOLITAN DEVELOPMENT AUTHORITY MADRAS / 600 008.

PLAN SHOWING THE PROPOSED CONSTRUCTION OF STORE, WORKERS REST SHED, TUBS, COMPOUND WALL, PADDY DRYING YARD AND RICEMILL BUILDING AND INSTALLATION OF 70 H.P. ELECTRIC MOTOR FOR "MODERN RICE MILL" IN SURVEY No 139/1B30F ATTANTHANGAL VILLAGE, PONNERI TALUK, CHENGALPATTU M.G.R. DISTRICT.

OWNER: THIRU. GURUNATHA CHETTIAR.

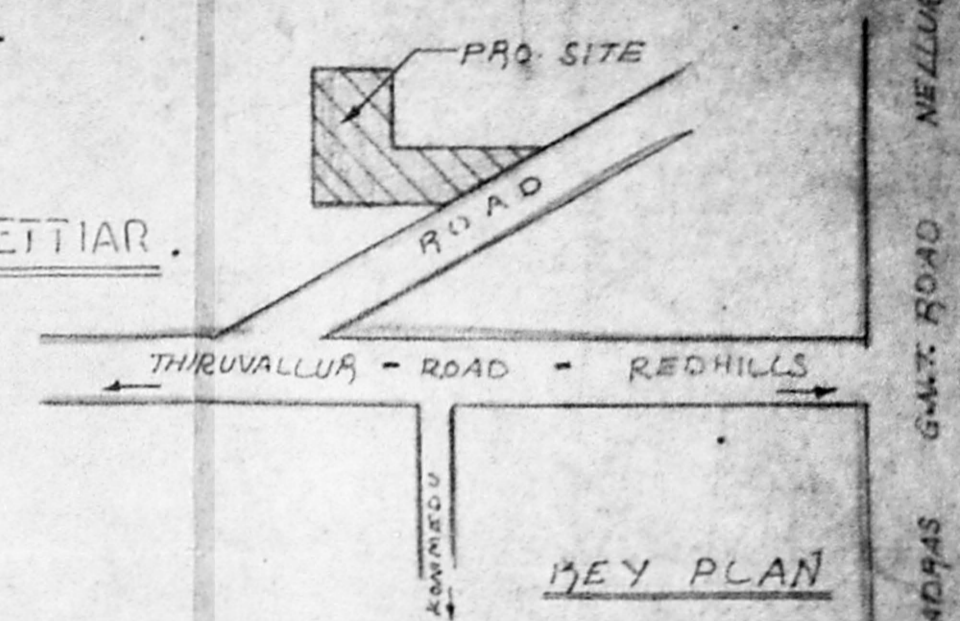

KEY PLAN N.T.S.

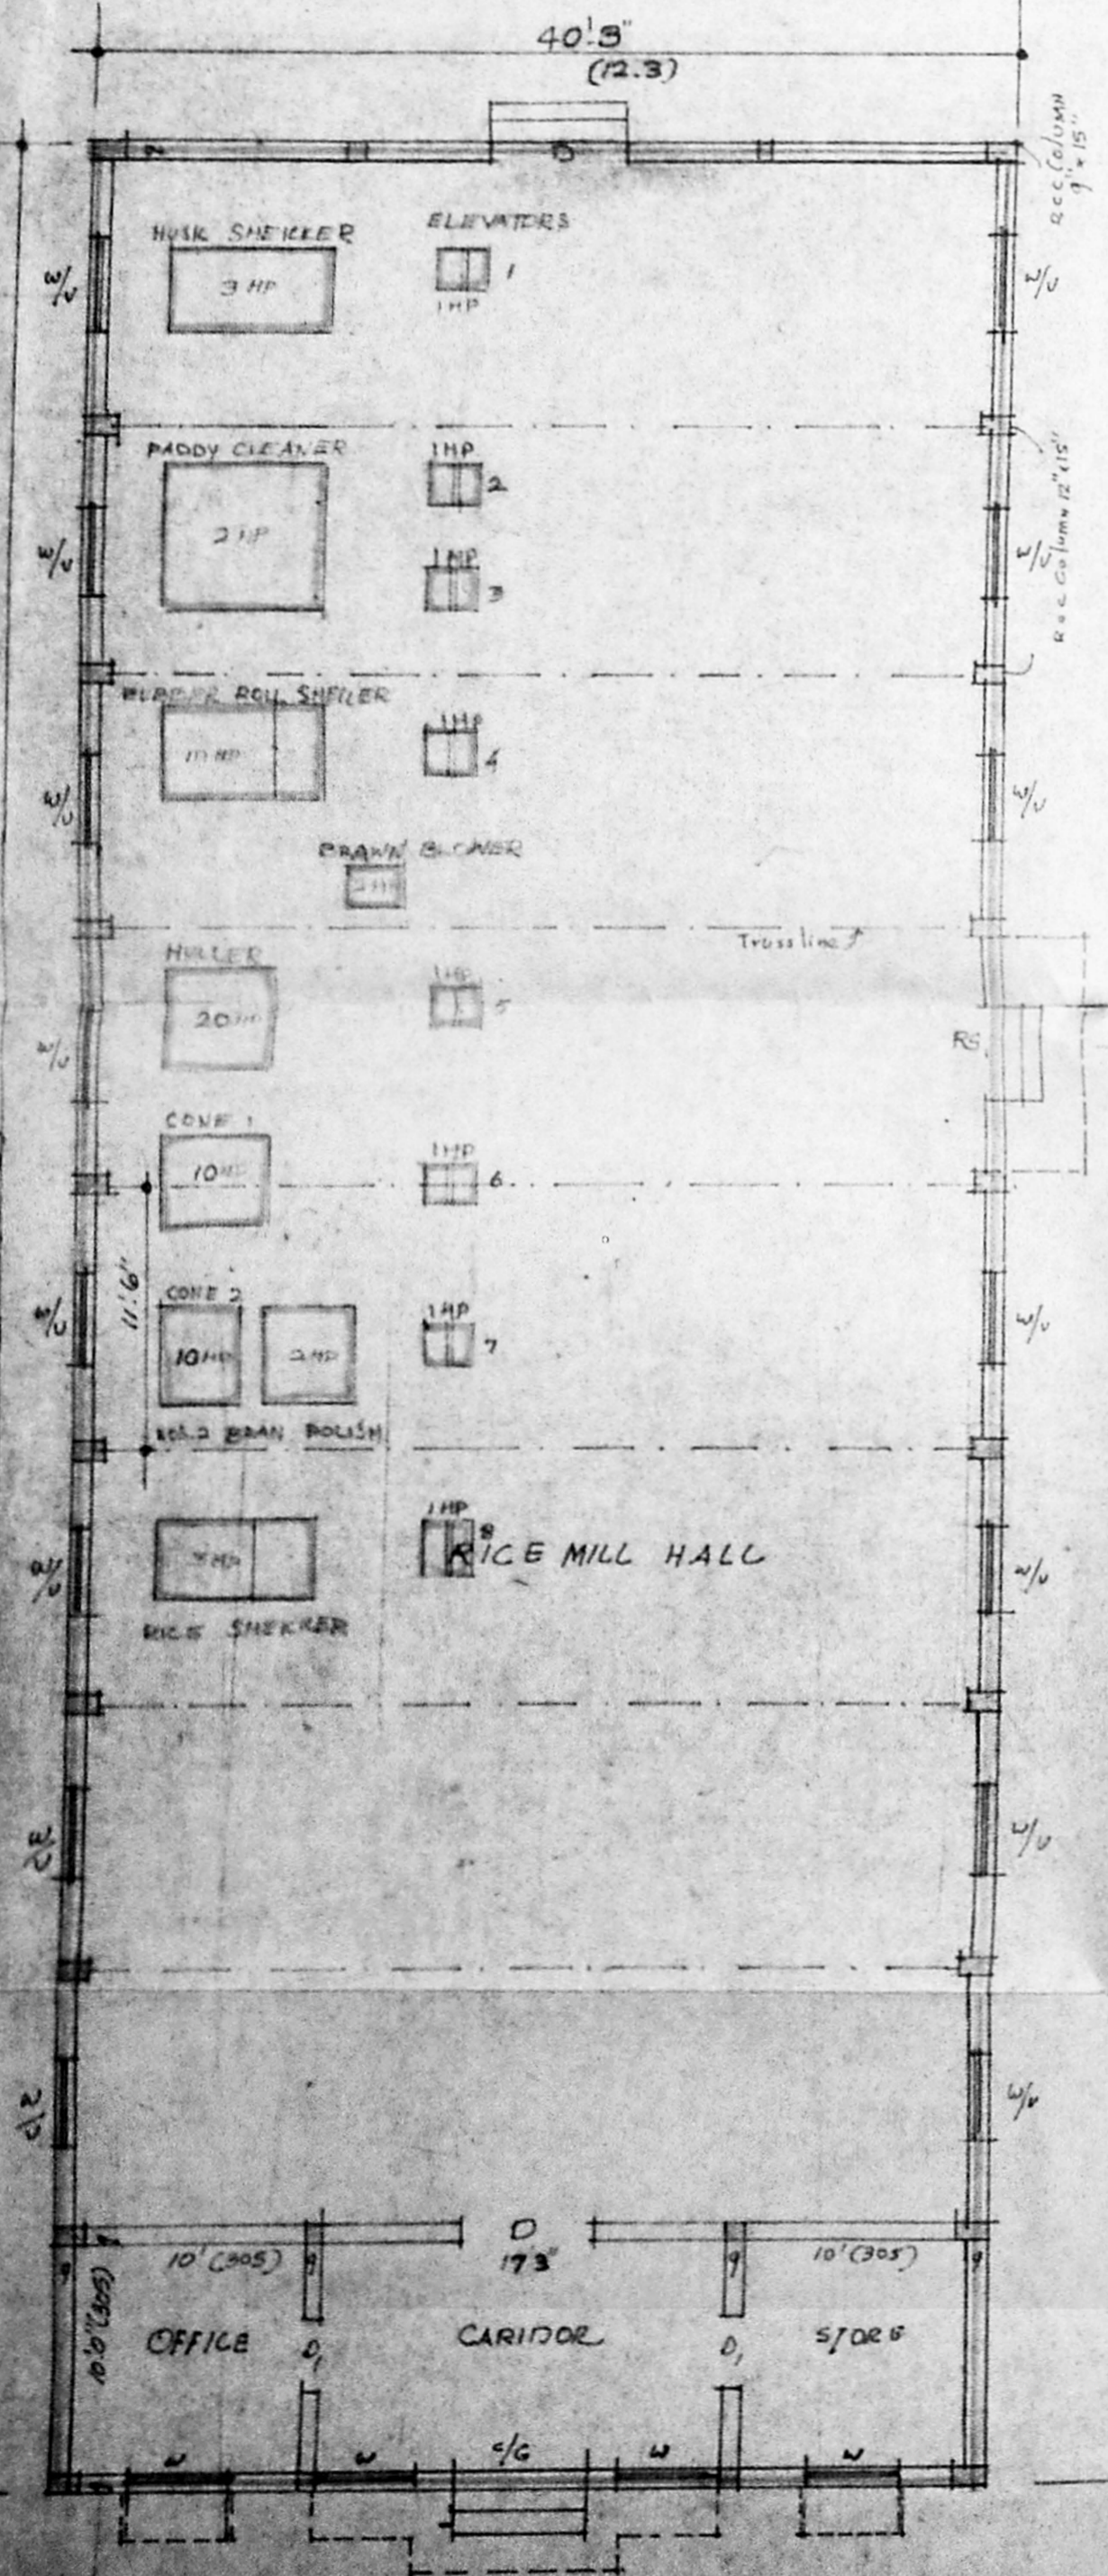

PLAN

S.NO	MACHINERY	DETAILS
1.	HUSK SHEKLER	3HP 1NO
2.	PADDY CLEANER	2HP 1NO
3.	RUBBER ROLL SHELLER	10HP 1NO
4.	HULLER	20HP 1NO
5.	CONE POLISHER	1 10HP 2 NOS
6.	RICE SHEKLER	3HP 1NO
7.	BRAWN BLOWER	2HP 1NO
8.	BRAWN BLOWER	2HP 1NO
9.	ELEVATOR	1HP 3 NOS

REFERENCE:

C.G. COLLOPHIBLE Gate 6'x8' (180x240)
 D : DOOR T.W 6'x8' (180x240)
 R.S : ROLLING SHUTTER 4'x6' (120x240)
 D : DOOR T.W 4'x6' (120x240)
 D2 : DOOR C.W 2'6" x 6' (78x200)
 W : WINDOW 4'0" x 5'0" (120x150)
 V : VENTILATOR 4' x 2'0" (120x60)
 J : R.C.C. JOLY 2' x 4' (60x120)

SPECIFICATION

C.C 1:5:10 FOR FOUNDATION WITH 4MM METAL R.C.C 1:2:4 FOR COLUMN, BEAM, ROOF ETC. BRICK WORK IN CHISE FOR MASONRY FLOORING WITH C.C.I. 4" T.C. & TOP 1:3 3/4 FINISH PLASTERING WITH CM 1:5 1/2 T.C. A.C. SHEET ROOFING FOR MILL & STORE SHEDS WITH M.S. TRUSSES, RAFTERS PURLINS ETC. WHITE WASH, COLOUR WASH & PAINTING TWO COATS


PLINTH AREA DETAILS:

RICE MILL : 4136 SQFT
 STORE, TUBE RST SHEDS : 3066
 DRYING YARD : 11552
 TOILET : 60
 Total: 18874 SQFT
 CE. 1748 sqm


LENGTH OF C.W. WALL SHT: 1291.52 FT

PLOT AREA: 64904 SQ. FT. 6028 SQ. M.
 PLOT COVERAGE: 29%
 FLOOR SPACE INDEX: 0.29


COLOUR INDEX:
 PROPOSED: Red: Road: Green Boundary: Black
 Machinery: Yellow

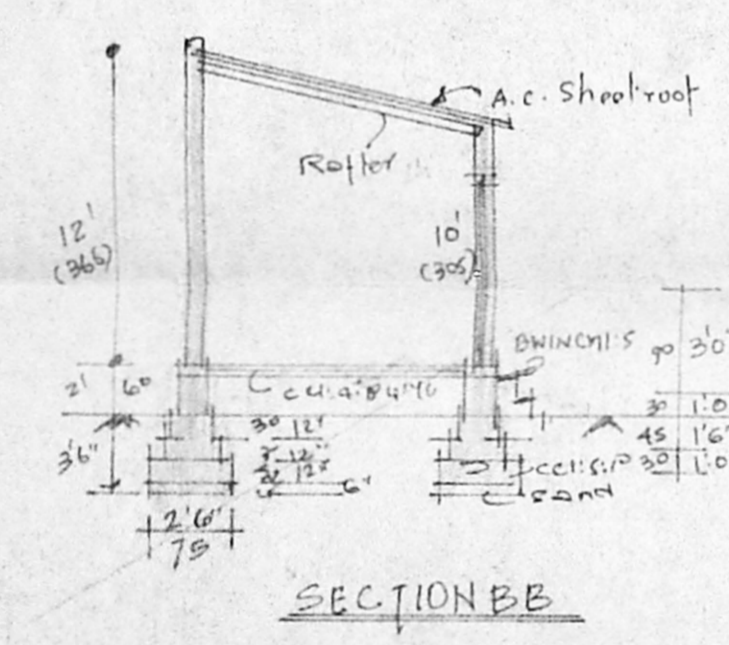

SECTION BB

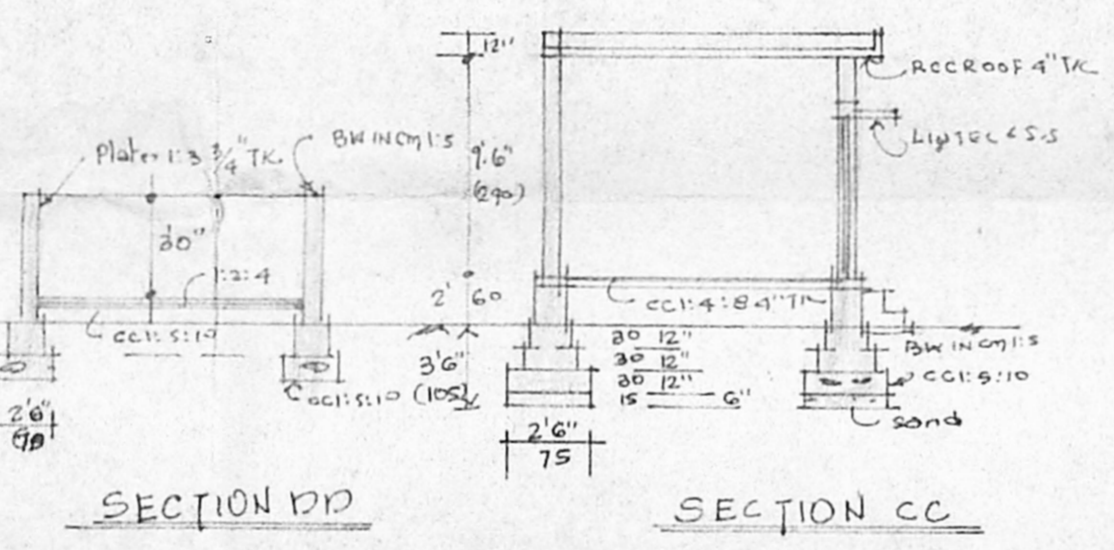

SECTION DD

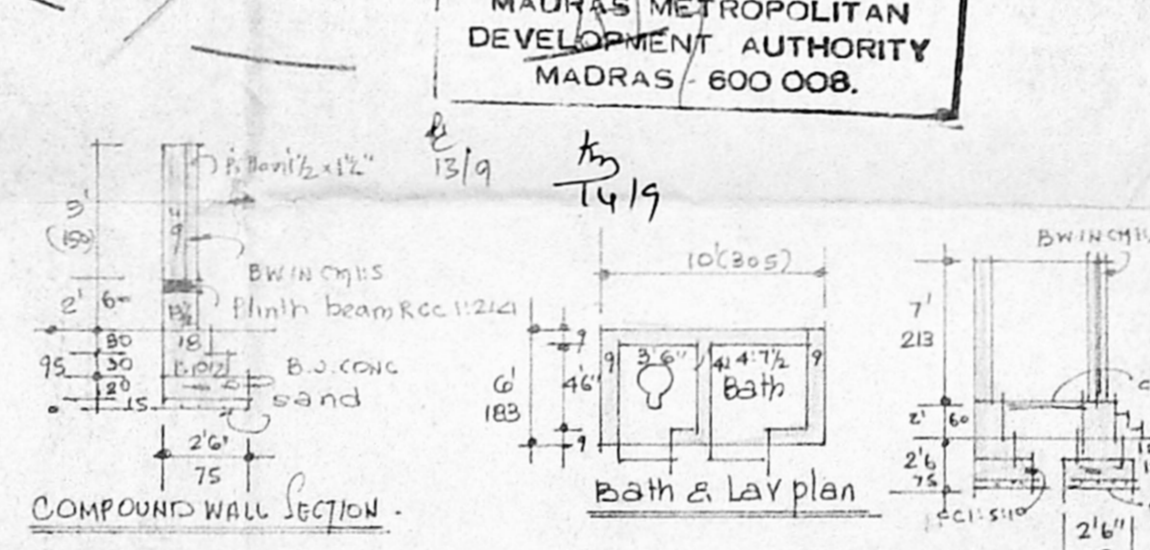


SECTION CC


COMPOUND WALL SECTION

SECTION AT BATH


G.WELL DETAILS

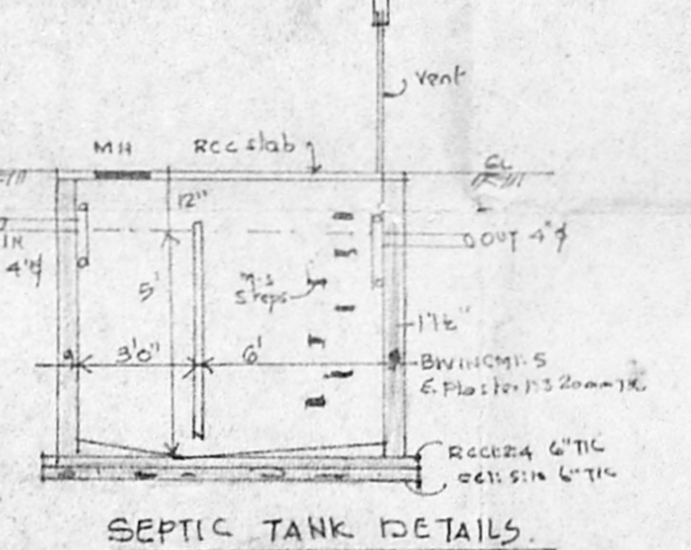

SEPTIC TANK DETAILS

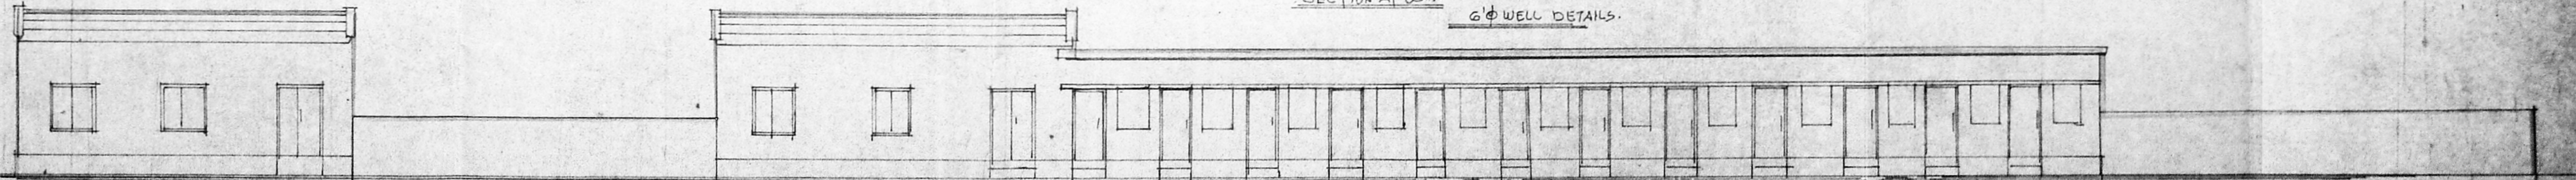

FRONT ELEVATION

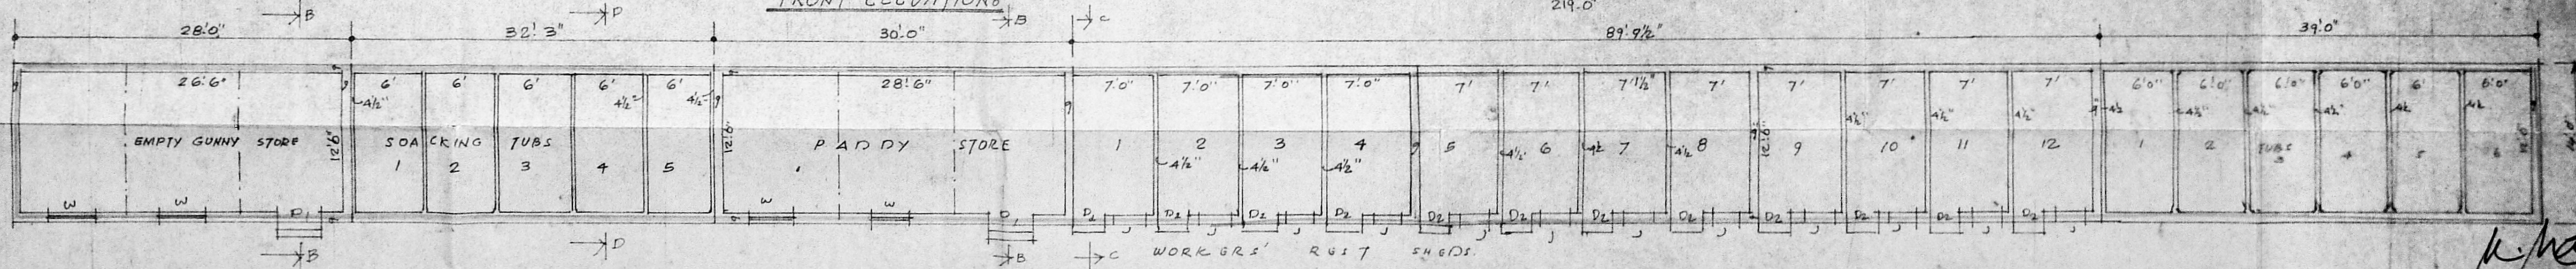

PLAN OF STORE, SOAKING TUBS & WORKERS' REST SHEDS

M. MANIVANNAN, B.Sc., D.C.E. Civil & Consulting Engineer. Licensed Surveyor No. 1. NARAYANAKUPPAM TOWN PANJALAT 241, G.N.T. ROAD, FLOOR, REDHILLS, MADRAS-58.

OWNER: F. Guruselvan Chetty