


PROPOSED CONSTRUCTION OF SRI.VYASARAJA MUTT-vedapada sala
 (madras branch) CHANDRIKA-GURUKULAM AT NO.1.EAST TANK -
 STREET, TRIPLICANE, MADRAS-600 005 .
 block no.32, R.s.no.1555


SCALE : 8 FEET TO AN INCH

MMDA 'C' / PP NO. /
 C.N. C.4/6854/12
 Aest
 Scribble: 20/14
 PART I
 PART II 20/14
 No. 20/14
 A.P.


Planning Permit No. C.P.P.11/12
APPROVED
 SUBJECT TO THE CONDITIONS IN
 THIS OFFICE LETTER
 No. C.4/6854/12 Date: 5.7.73
 FOR MEMBER SECRETARY
 MADRAS METROPOLITAN
 DEVELOPMENT AUTHORITY
 MADRAS 600 008

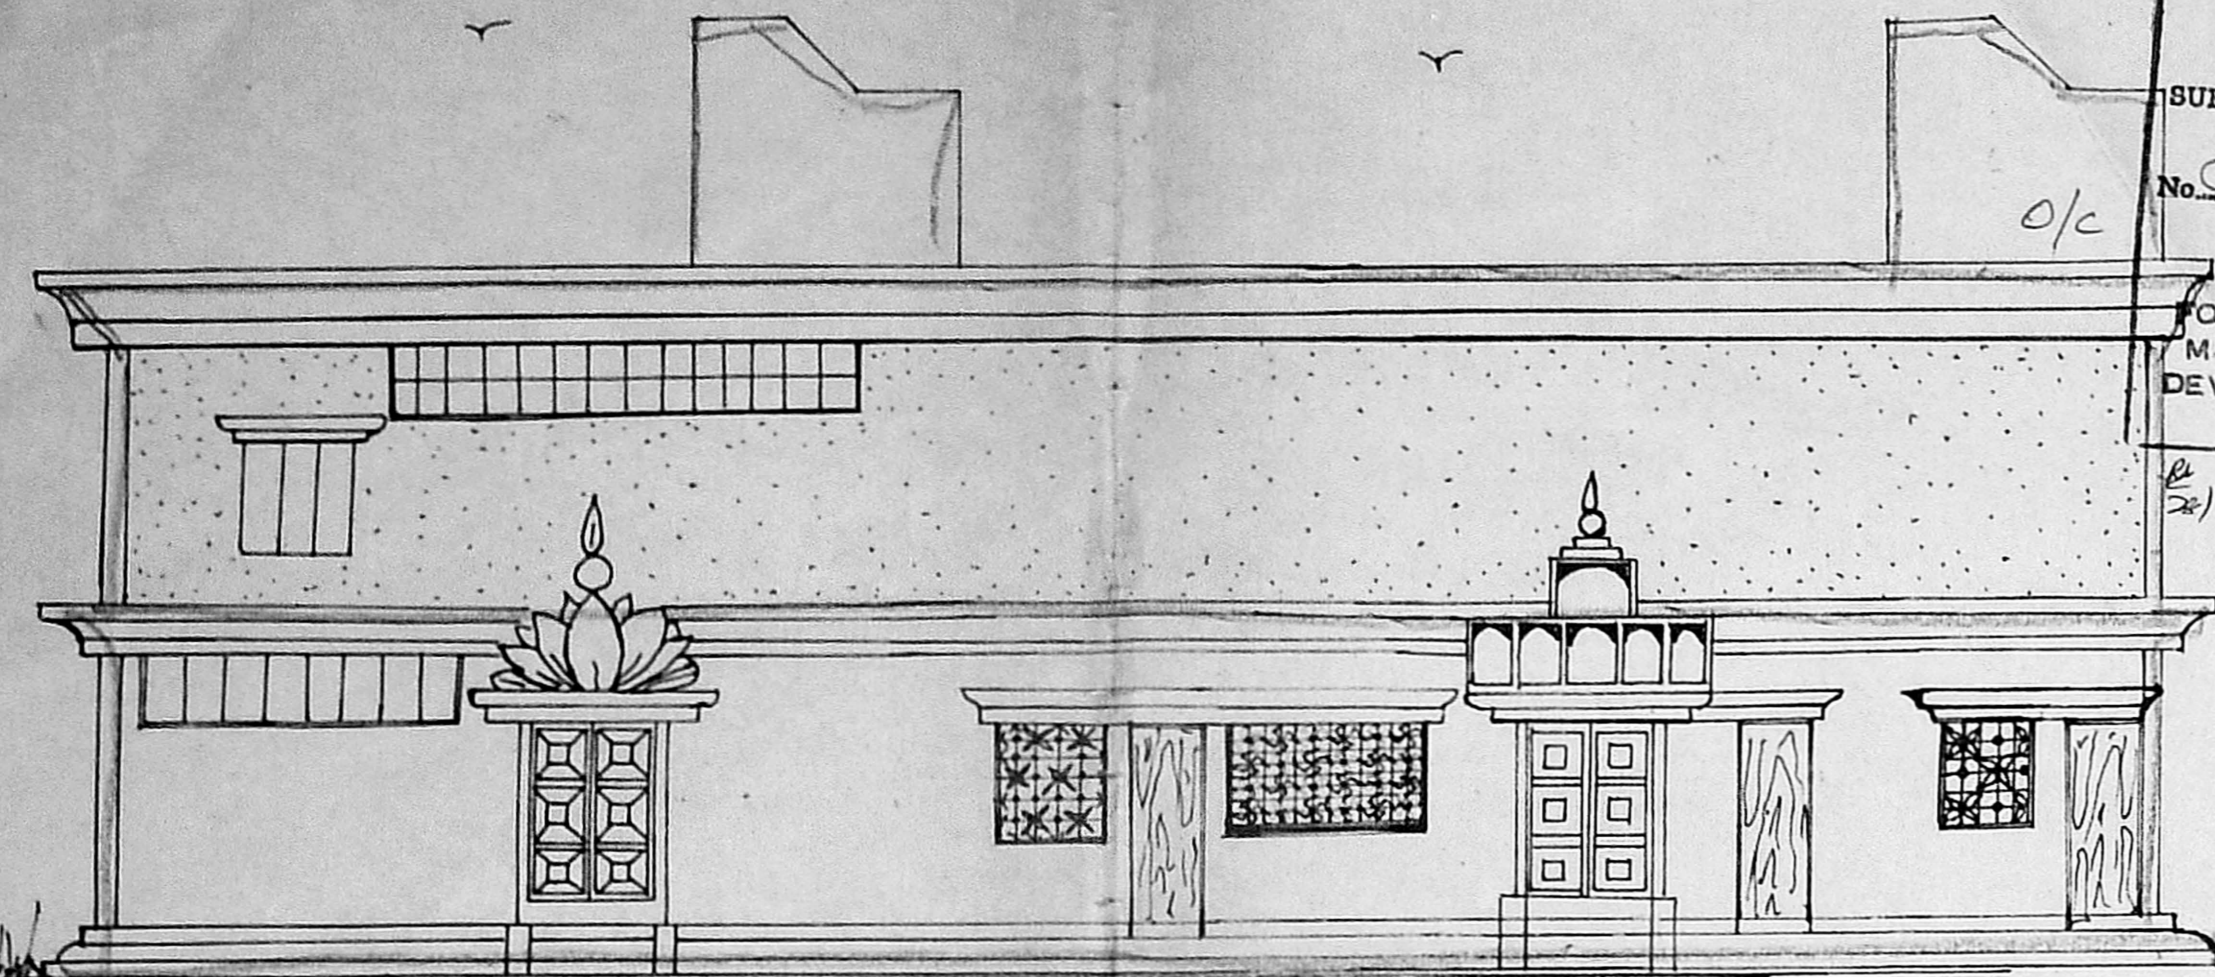

front elevation

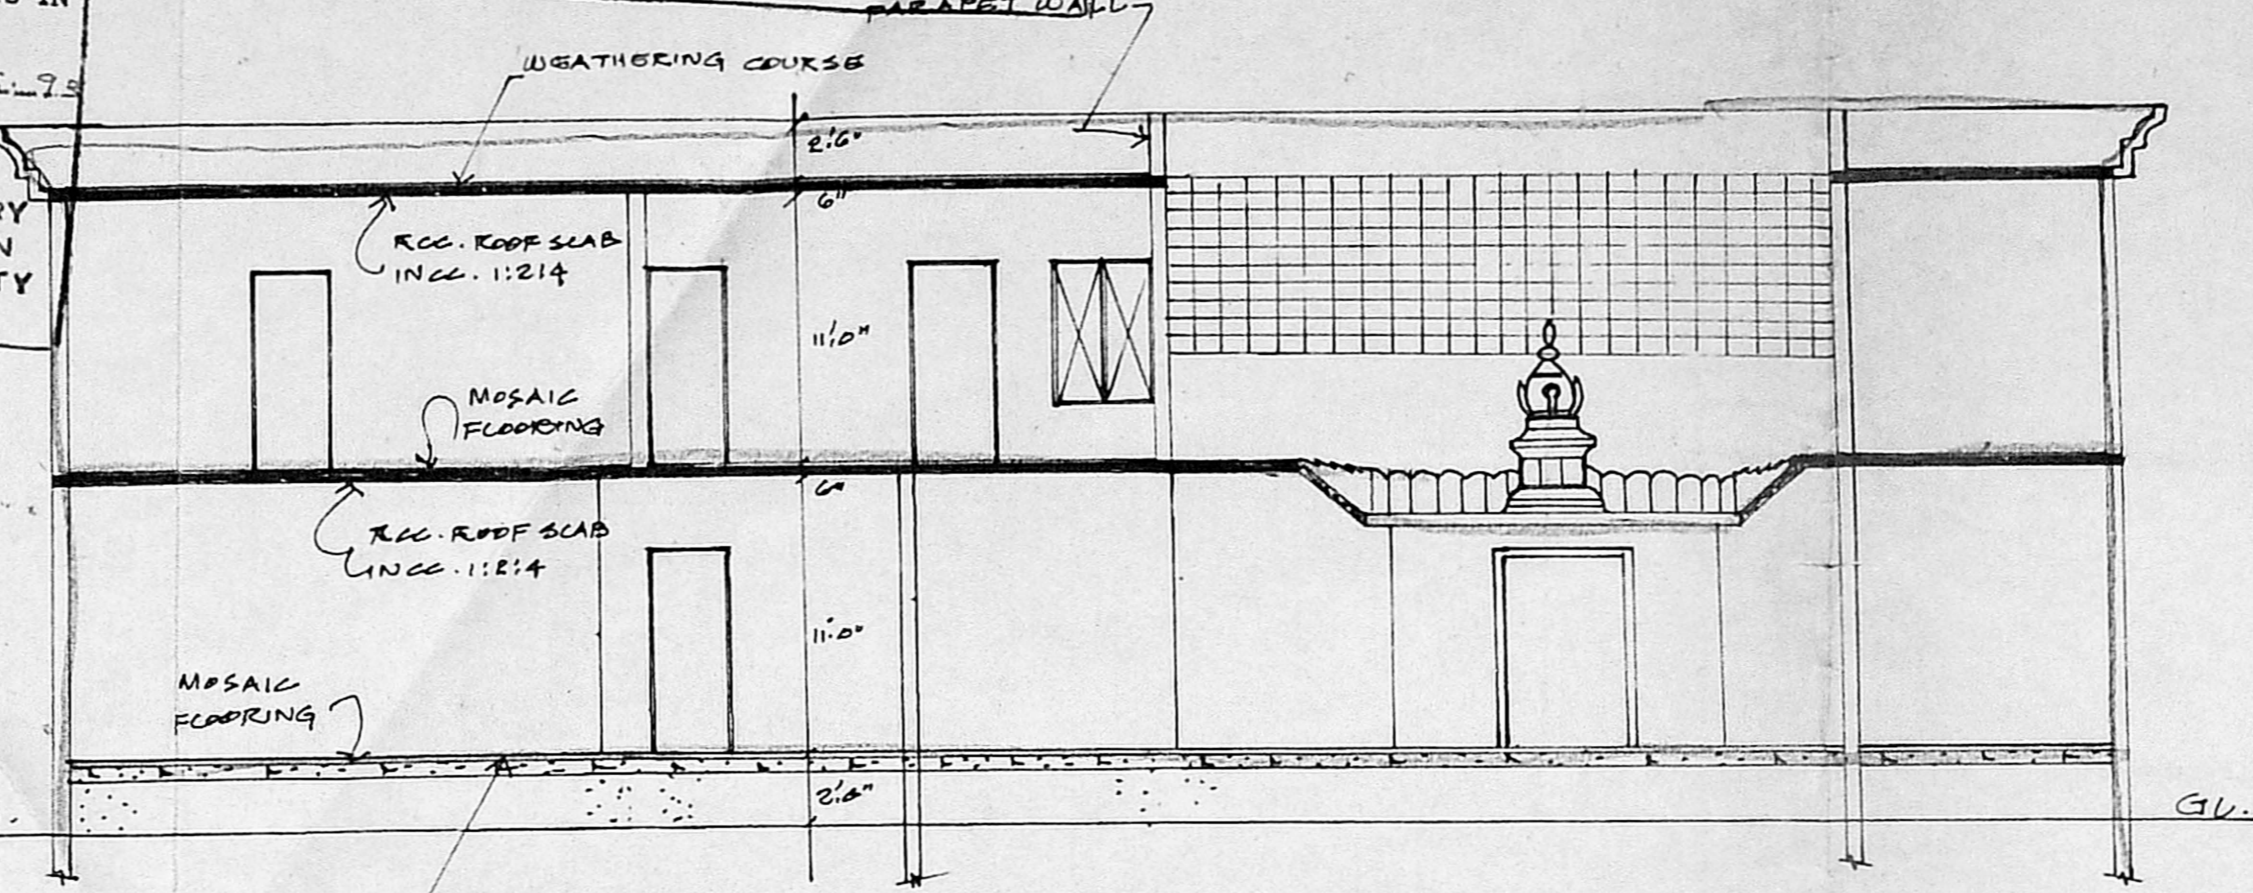

section 'ef'

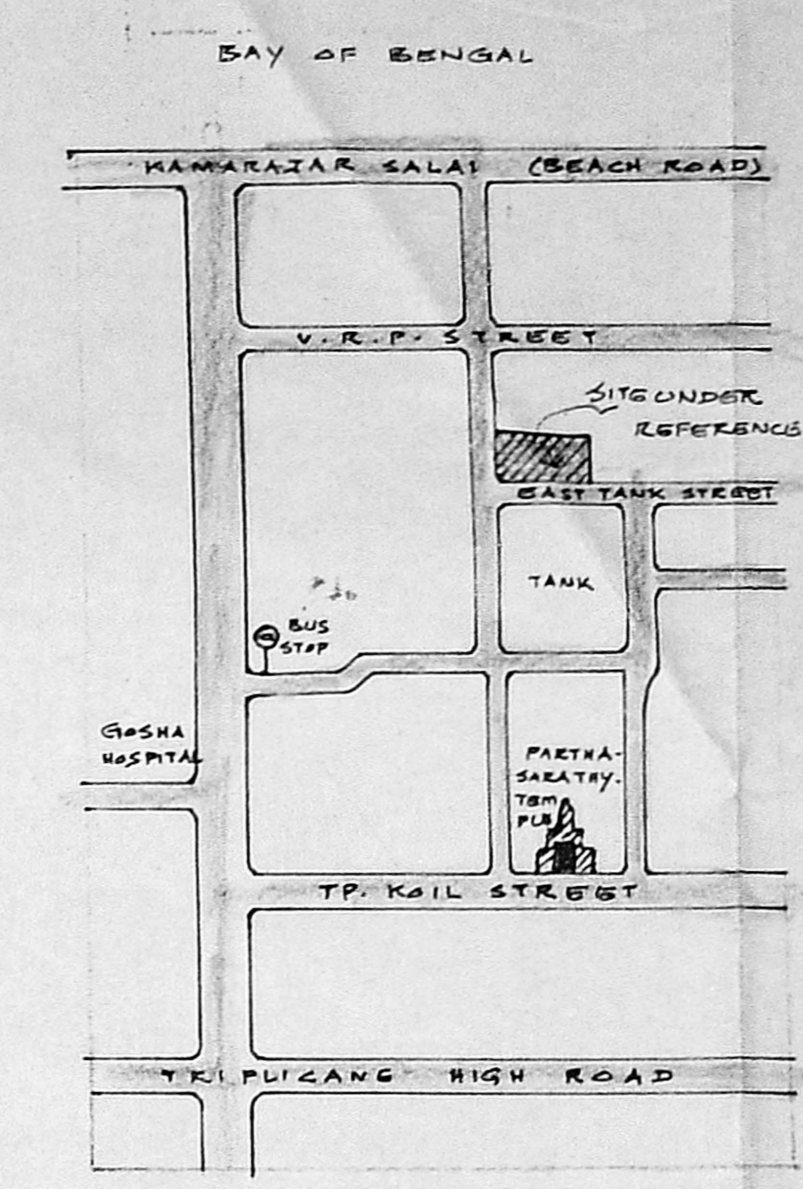

key plan


JOINERY DETAILS

D	DOOR FLUSH	3'0" x 7'0"
D1	DOOR FLUSH	2'0" x 7'0"
W	WINDOW GLAZED	5'0" x 5'0"
V	VENTILATOR	2'0" x 1'0"
G	GRILL WORK	4'0" x 8'0"
GG	GRILL GATE	5'0" x 8'0"
CD	COLLAPSIBLE DOOR	5'0" x 8'0"


REFERENCE

SITE EXTENT	500 M ²
GROUND FLOOR AREA	335 M ²
FIRST FLOOR AREA	256 M ²


LEGEND:
 [Hatched] PROPOSED SHOWN
 [Dotted] EXISTING SHOWN
 [Double line] EXISTING ROAD SHOWN

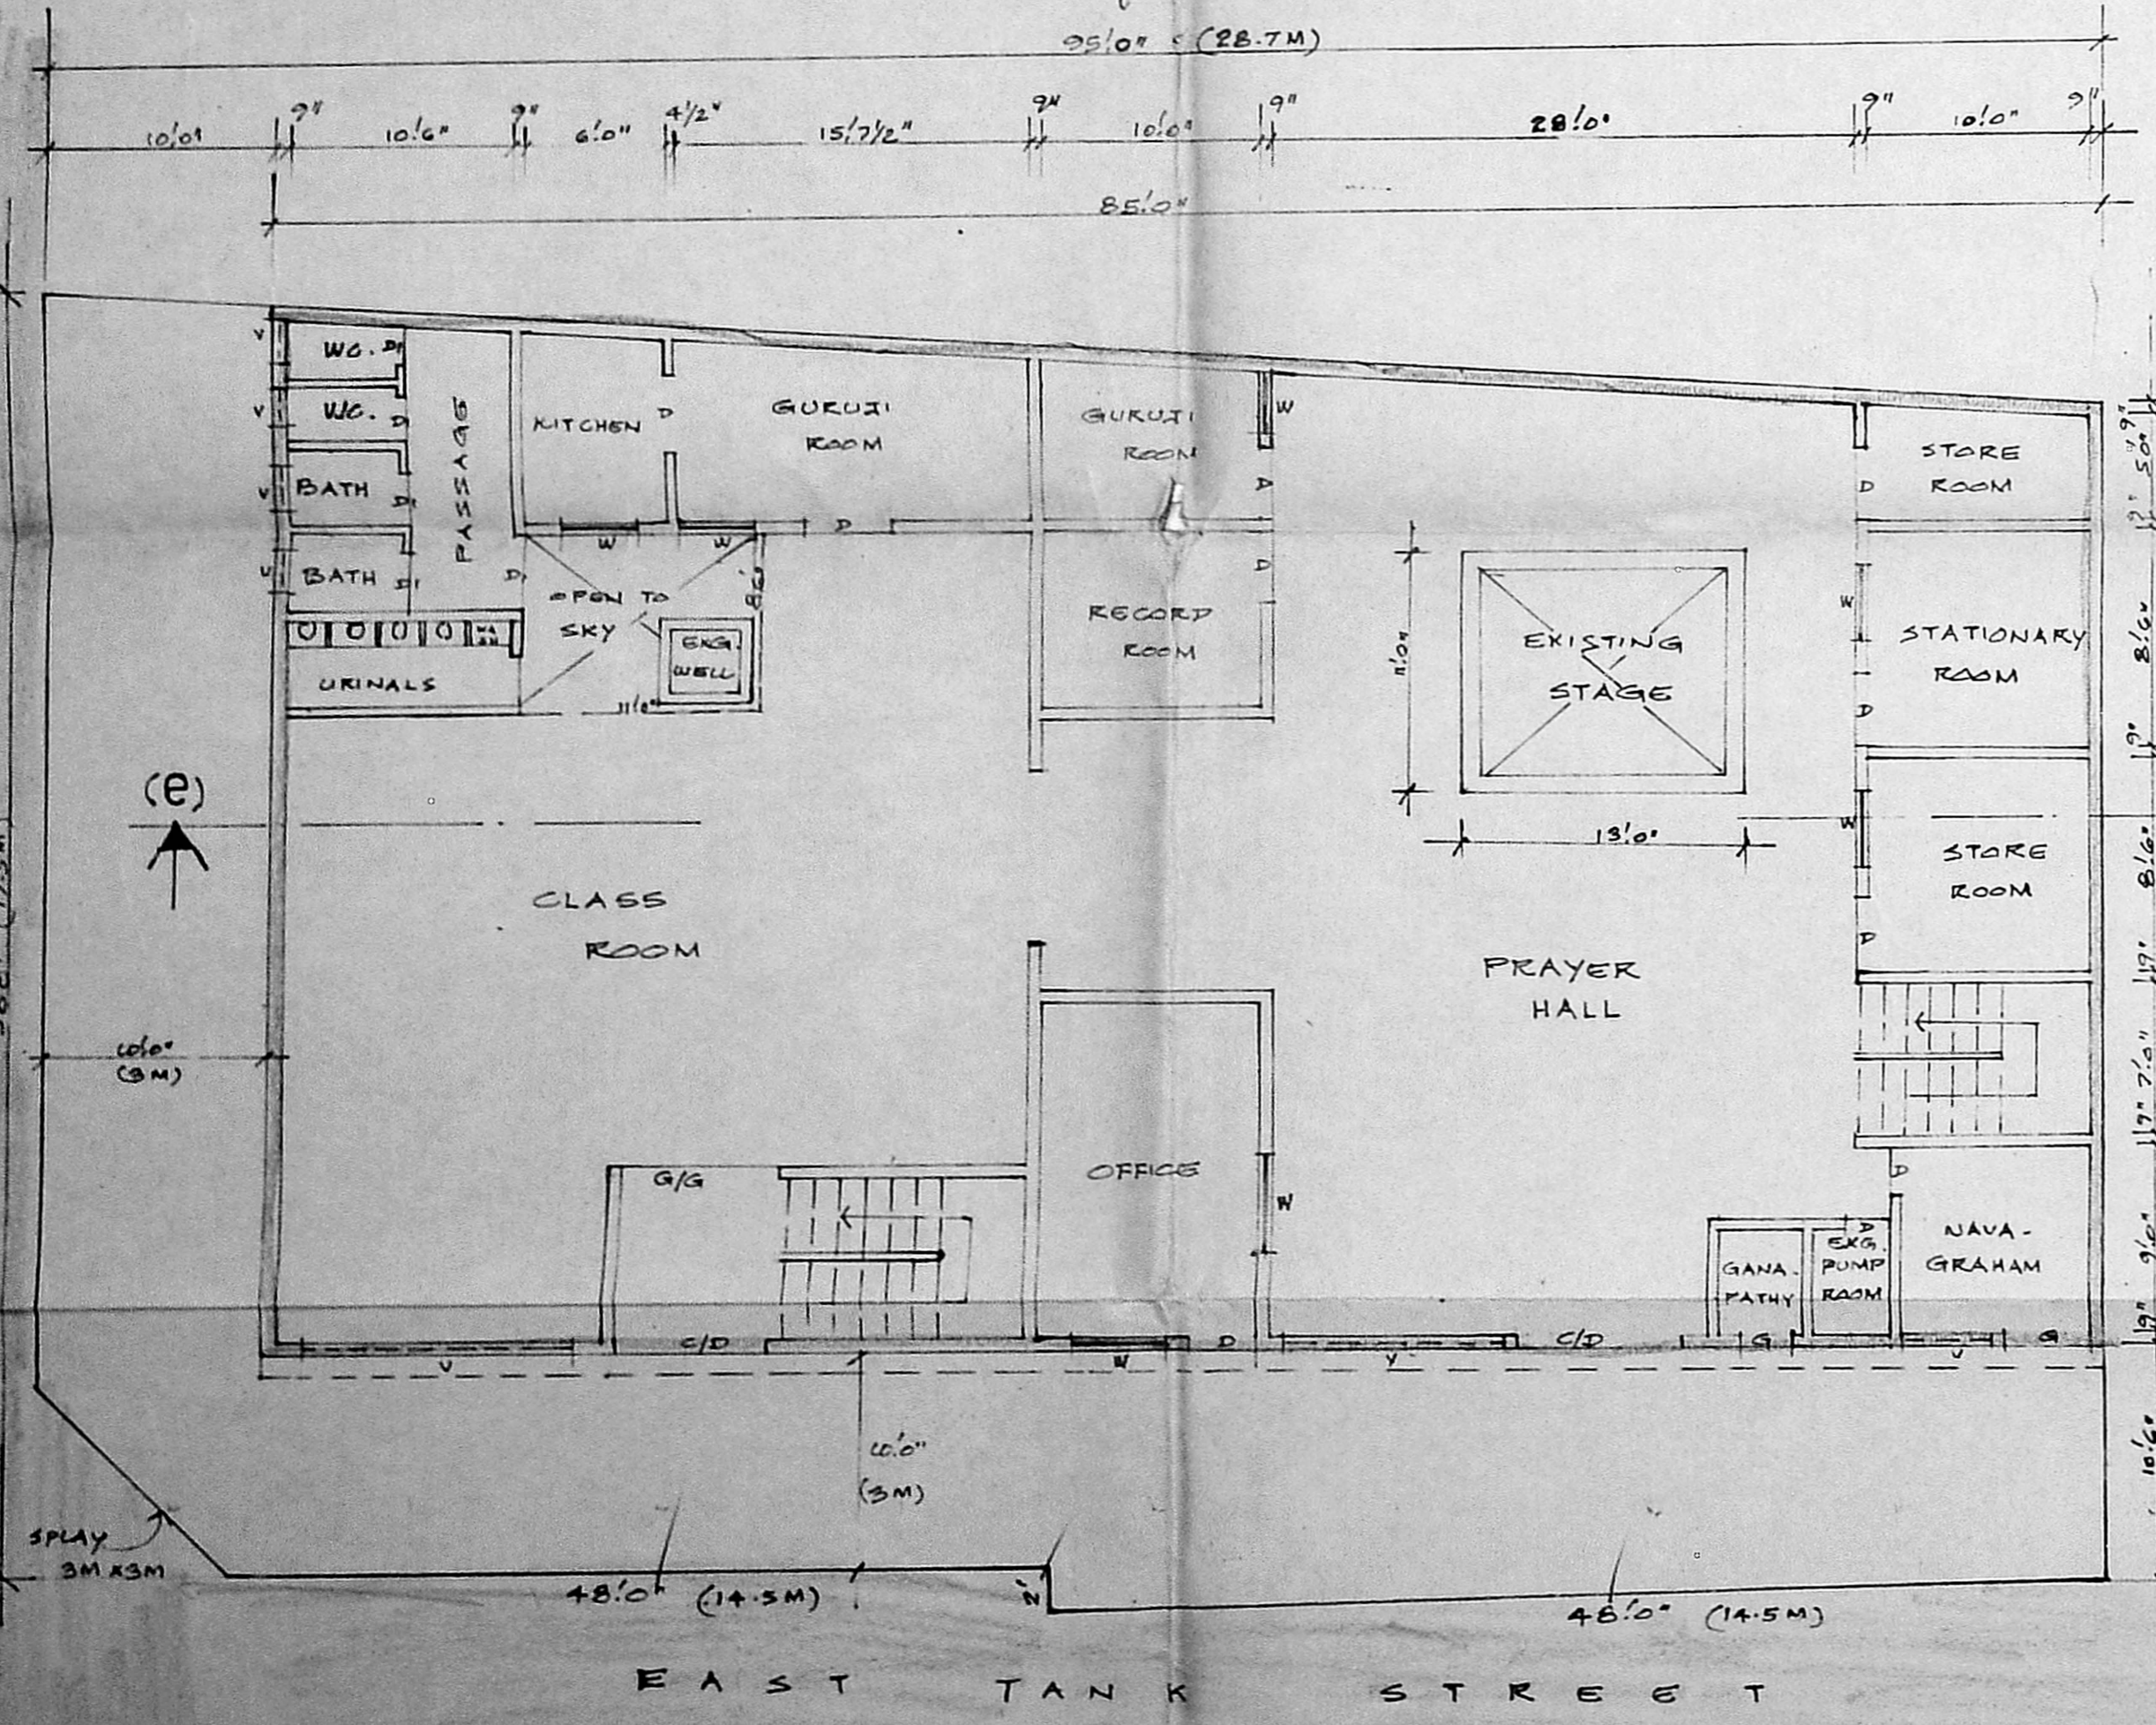


ground floor plan & site plan

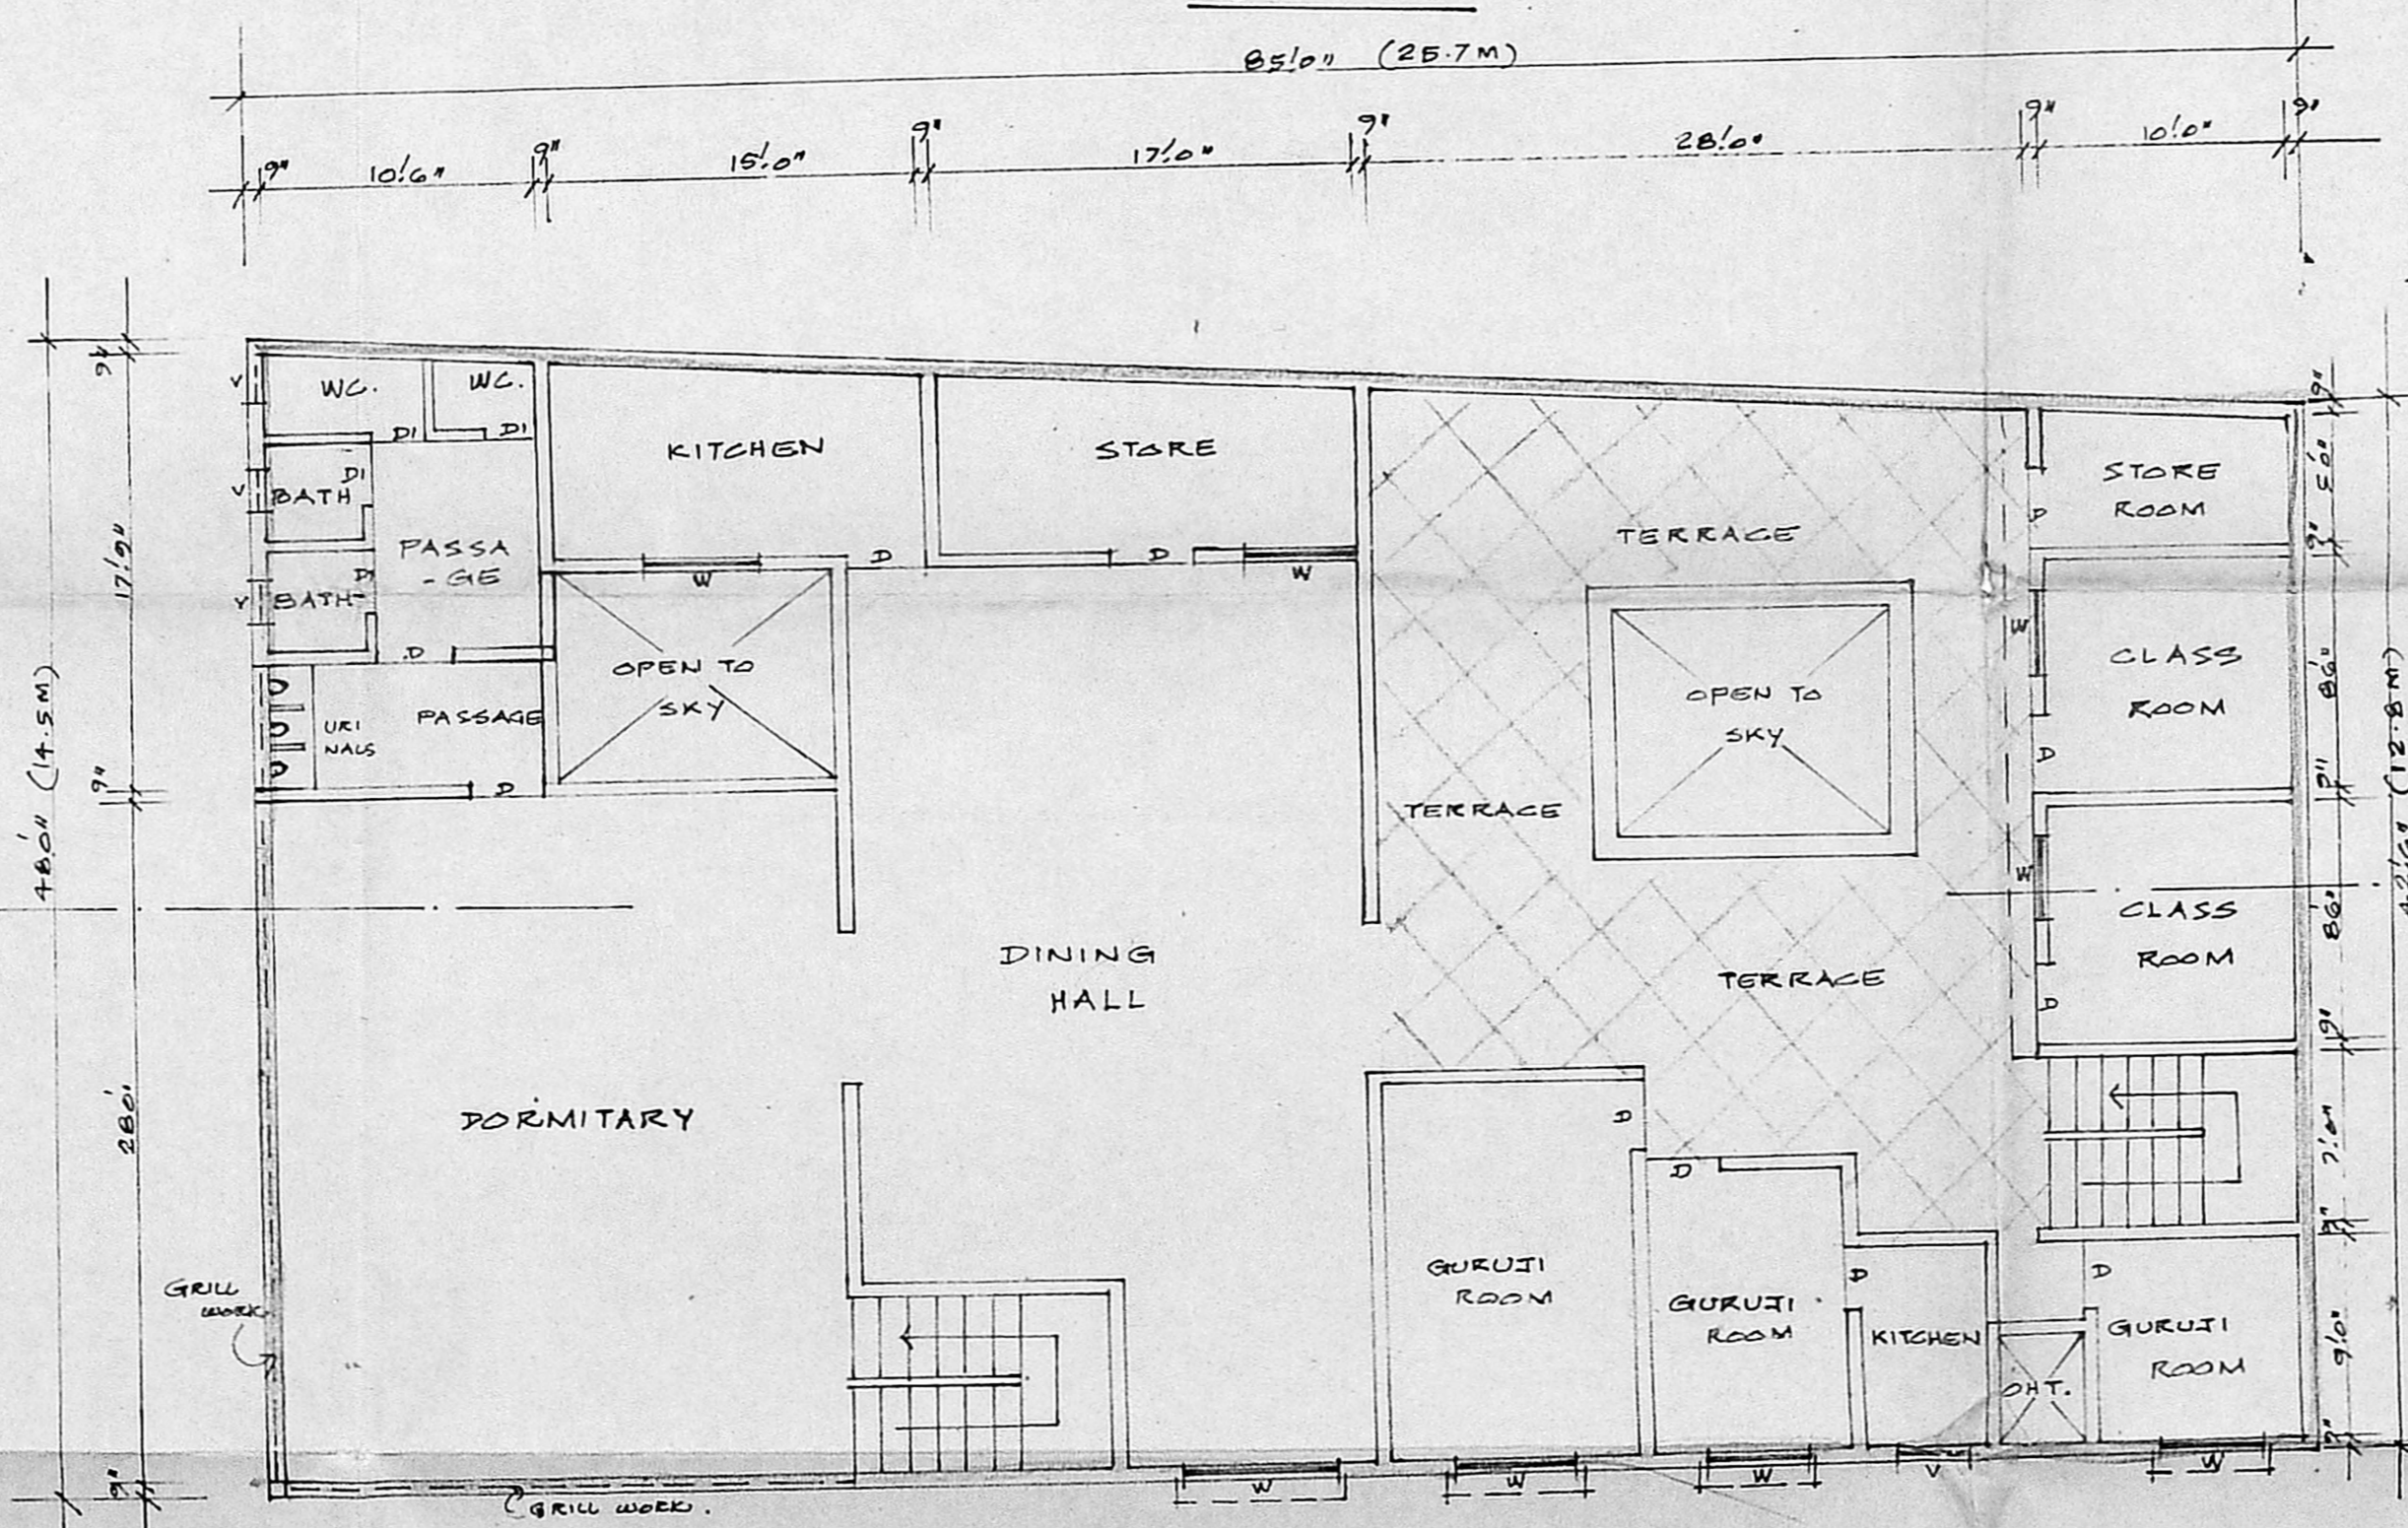

first floor plan

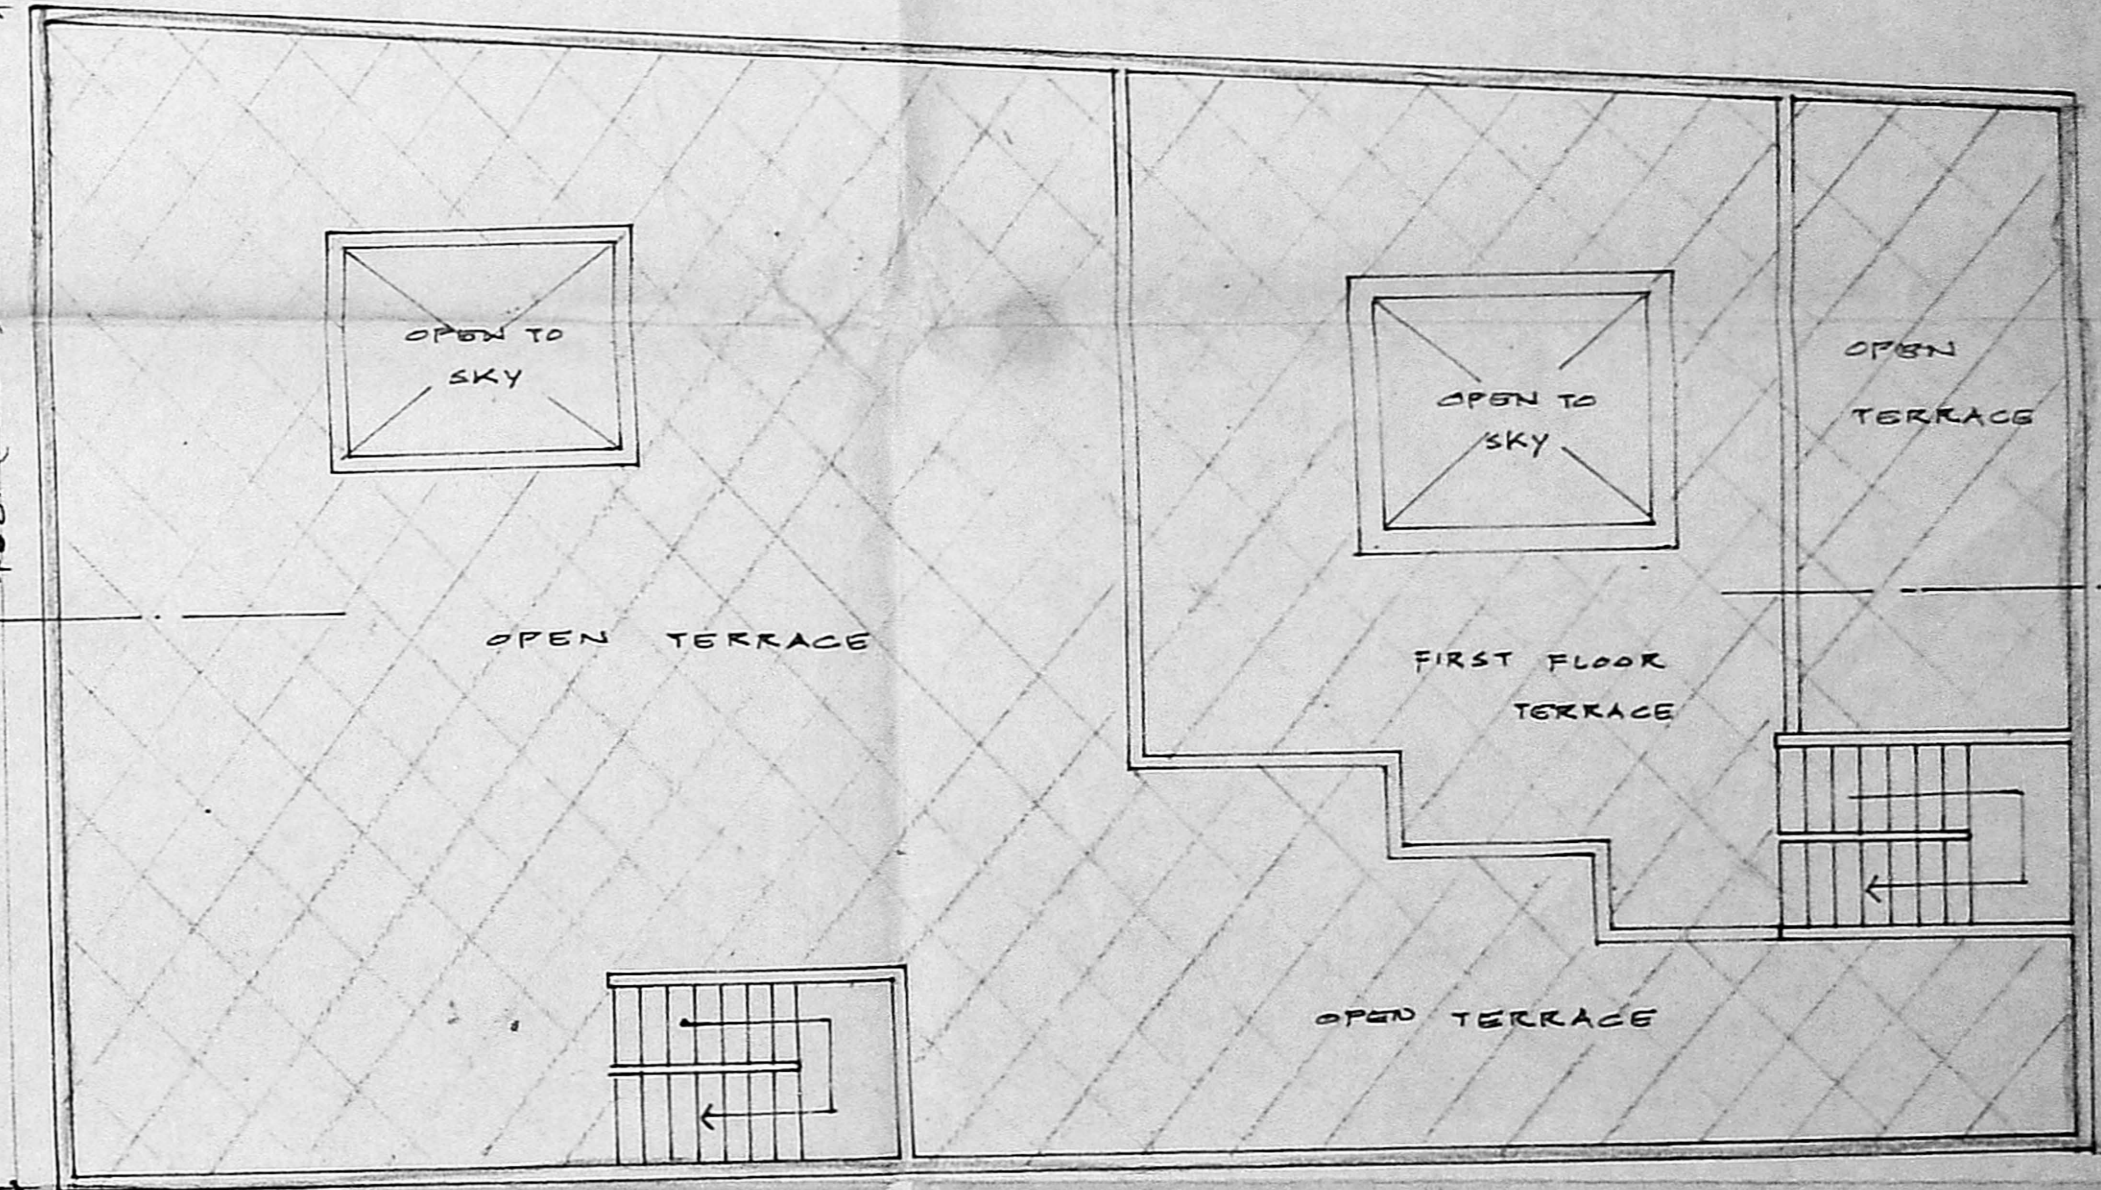

terrace plan

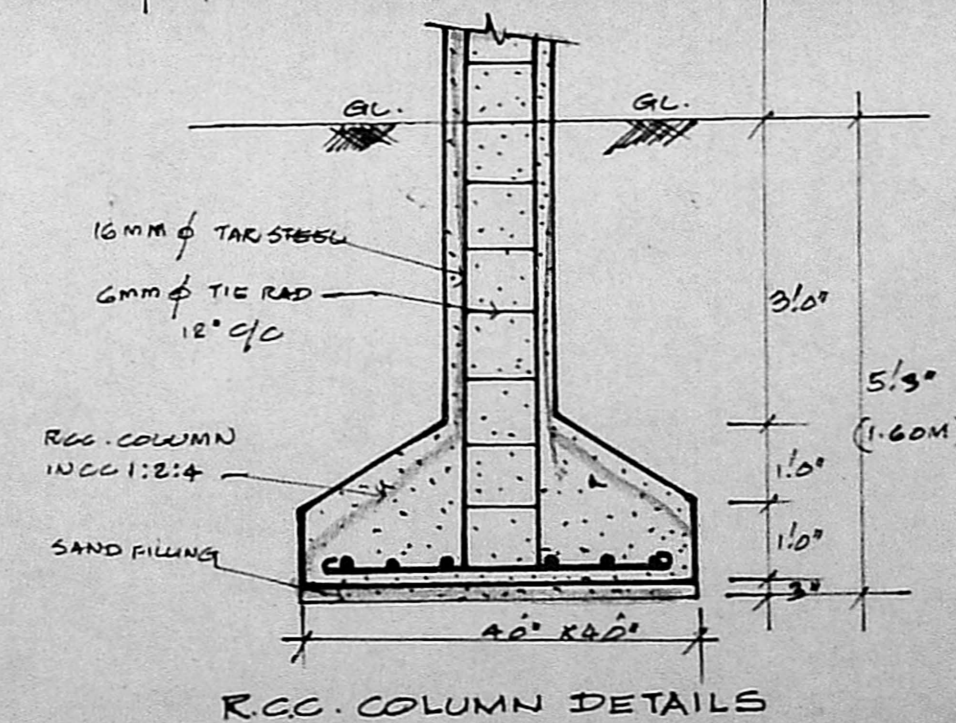

RCC COLUMN DETAILS

K. Venugopal
K. VENUGOPAL
 AEE (Bldg)
 CONSULTING CIVIL ENGINEER
 LICENSE SURVEYOR CLASS I
 CORPORATION OF MADRAS
 MADRAS-600 005

M. R. Deena Kumar
M. R. DEENA KUMAR, D.C.E.
 Consulting Civil Engineer & Contractor,
 Madras Corporation Licensed Surveyor,
 LICENSE NO. 139
 12, SIXTH MAIN ROAD,
 JAWAJAR NAGAR, AGARAM,
 MADRAS-600082.

SIGNATURE OF OWNER
 ENGINEER SIGNATURE