


NOTE

1. SPLAY 10'X10'.
2. MEASUREMENTS INDICATED ARE EXCLUDING SPLAY DIMENSIONS.



TOTAL EXTENT (0.50 AC) : 2023 M²
 NO. OF PLOTS : - 8 -

CONDITION: NO STRUCTURE EXCEEDING 20 FEET (6ms) HEIGHT SHALL BE CONSTRUCTED IN THESE PLOTS.

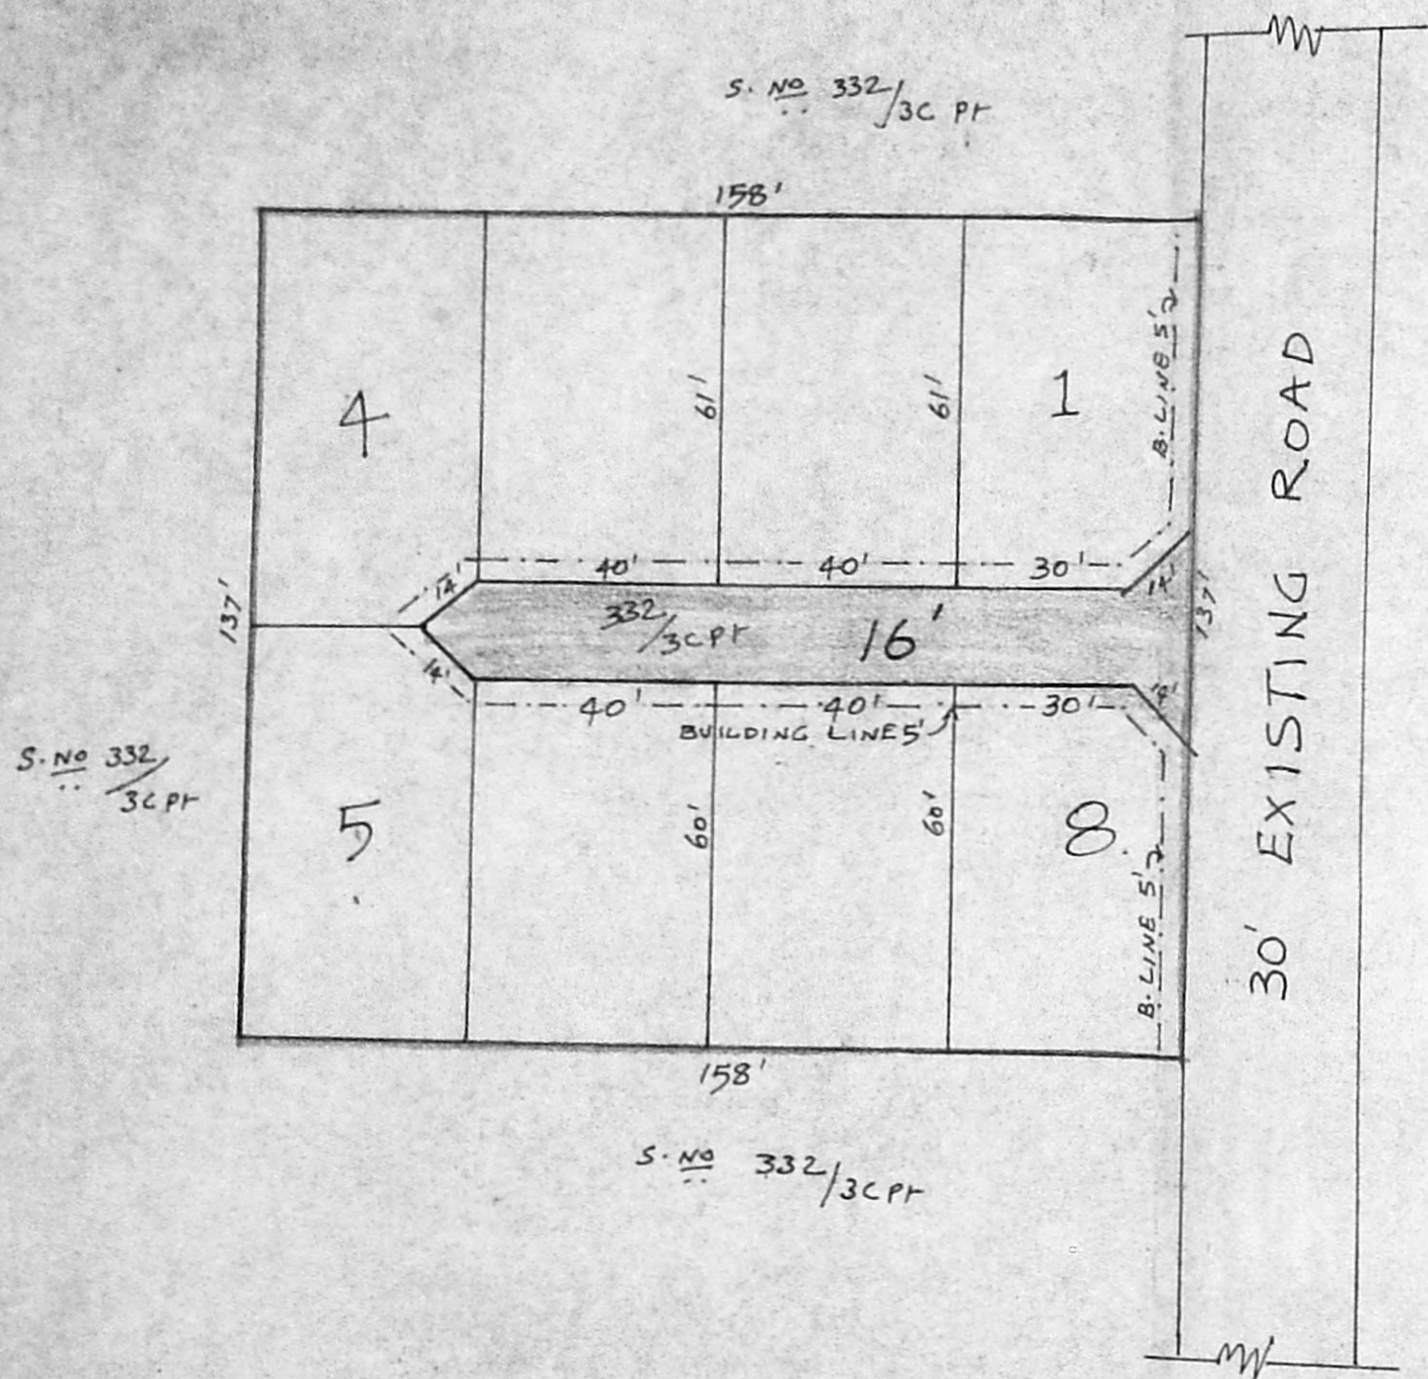

TRACED BY *P. Kumar* P.A. A.P. D.P.

TAMBARAM MUNICIPALITY
 SUB-DIVISION OF HOUSE SITES IN S. NO. 332/3C PT, (332/3A3CAS PER PATTI) OF
 SELAIYUR VILLAGE.
 SCALE: 33 FEET TO AN INCH.

P.P.D. NO. 92.
 L.O. 93

APPROVED

VIDE LETTER NO: L1/13975/93/
 DATED: 29-2-93.

K. Sankar
 30/7/93

FOR MEMBER SECRETARY
 MADRAS METROPOLITAN
 DEVELOPMENT AUTHORITY

