

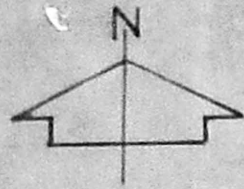


THE RAYAPURAM DIVISIONAL RAILWAY STAFF CO-OP
BUILDING SOCIETY LTD, ALANDUR MUNICIPALITY
ADAMBAKKAM VILLAGE, S.NO 254/2,5.&7


PLAN SHOWING THE PROPOSED SHOP SITE
SUB-DIVISION SKETCH IN S.NO 254/5
OF 136, ADAMBAKKAM VILLAGE,
ALANDUR MUNICIPALITY (LAY-OUT NO 15/75
DY.O.T.P.NO 10.4/10 சி.வி. (08) எஸ் 6/75, M.M.D.A NO
P.P(S) / LD NO 15/75) SCALE: 1 INCH TO 24 FT/1:300

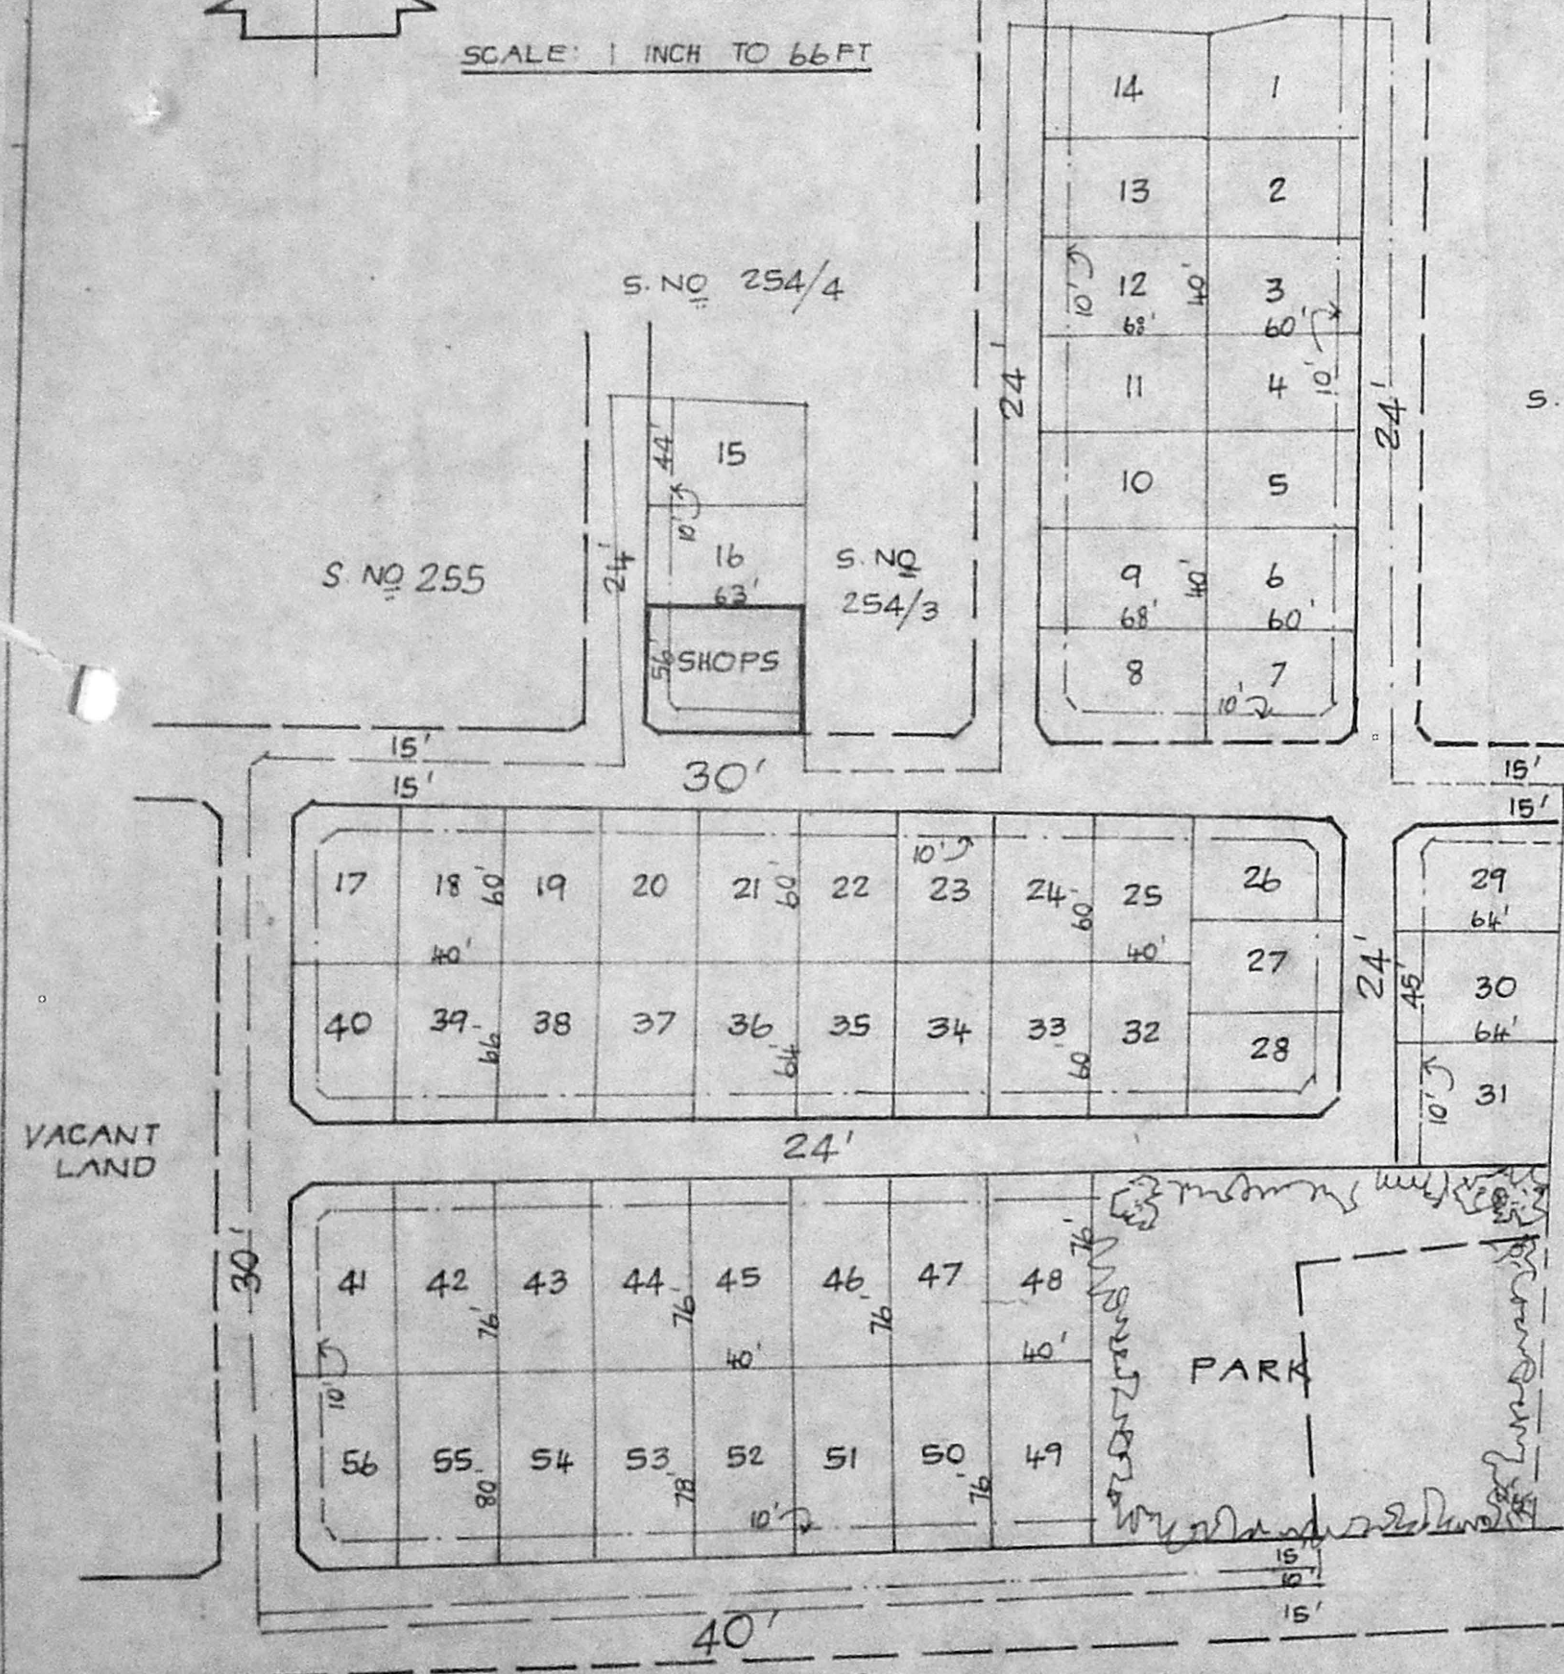

SCALE: 1 INCH TO 66 FT

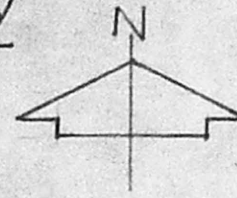

APPROVED
WIDE L.R. NO. 41/13987/93
D.T.D. 7-93
P.P.D. NO. 80/93
L.O. NO. 86
FOR MEMBER SECRETARY
MADRAS METROPOLITAN
DEVELOPMENT AUTHORITY

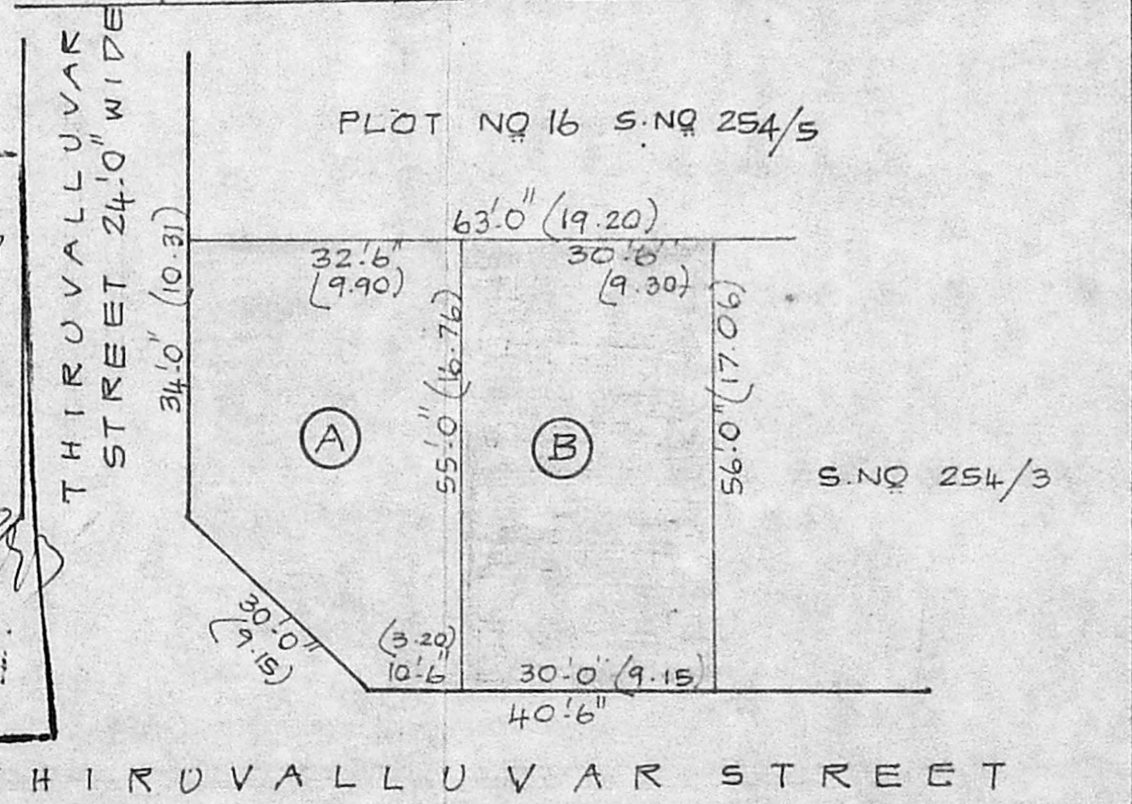

30'-0" THIRUVALLUVAR STREET

COLOUR REFERENCE

- (A) PORTION SHOWN IN
- (B) PORTION SHOWN IN

AREA INDEX

	SQ.FT	SQ.MT
(A) PLOT AREA	1559	144.83
(B) PLOT AREA	1677	155.79

owner
1) Manojkumar
2) R. Eshwary

or THE RAYAPURAM DIVISIONAL RAILWAY
STAFF CO-OP, BUILDING SOCIETY LTD.,
(REGD NO. XNC 483)
[Signature]
SPECIAL OFFICER

[Signature]
K. SANTHANAM
LICENSED SURVEYOR,
(CLASS I REGN. NO. 113)
CORPORATION OF MADRAS
Plot No. 93, Mahalakshmi Nagar,
ADAMBAKKAM, MADRAS-600 088
LICENSED SURVEYOR

OWNERS