

Planning Permit No. A/16217/113/494
APPROVED
 SUBJECT TO THE CONDITIONS IN THIS OFFICE LETTER.
 No. A/1077/74 Date 27/4/94
 FOR MEMBER SECRETARY
 MADRAS METROPOLITAN DEVELOPMENT AUTHORITY
 MADRAS - 600 008

PLAN SHOWING THE PROPOSED ADDITIONAL CONSTRUCTION OF SECOND FLOOR AT PLOT No. 4432 Door No. 56, 8TH STREET, Y-BLOCK ANNA NAGAR, MADRAS-600040

SCALE:- 1"=8'0" N

SCHEDULE OF JOINERY








D	DOOR	3'-3" x 7'-0"	1.00 x 2.13
D1	DOOR	3'-0" x 7'-0"	0.91 x 2.13
D2	DOOR	2'-6" x 7'-0"	0.76 x 2.13
W	WINDOW	4'-6" x 4'-6"	1.37 x 1.37
W1	WINDOW	4'-0" x 4'-6"	1.22 x 1.37
W2	WINDOW	3'-0" x 4'-6"	0.91 x 1.37
V	VENTILATOR	2'-0" x 1'-6"	0.61 x 0.45
J	R.C.C. JOLLY	4'-0" x 4'-0"	1.22 x 1.22

AREA DETAILS

PLOT EXTENT	4000 SQ FEET	372.09 M ²
GROUND FLOOR	1609.25 "	149.56 M ²
FIRST FLOOR	1684.625 "	156.56 M ²
SECOND FLOOR	831.125 "	077.24 M ²
TOTAL FLOOR	4125.00 "	383.36 M ²
PLOT COVERAGE	44%	F.S.I.=1.03

COLOUR INDEX

EXISTING	▬▬▬▬▬▬
PROPOSED	▬▬▬▬▬▬
ROAD	▬▬▬▬▬▬
SITE U/R	▬▬▬▬▬▬

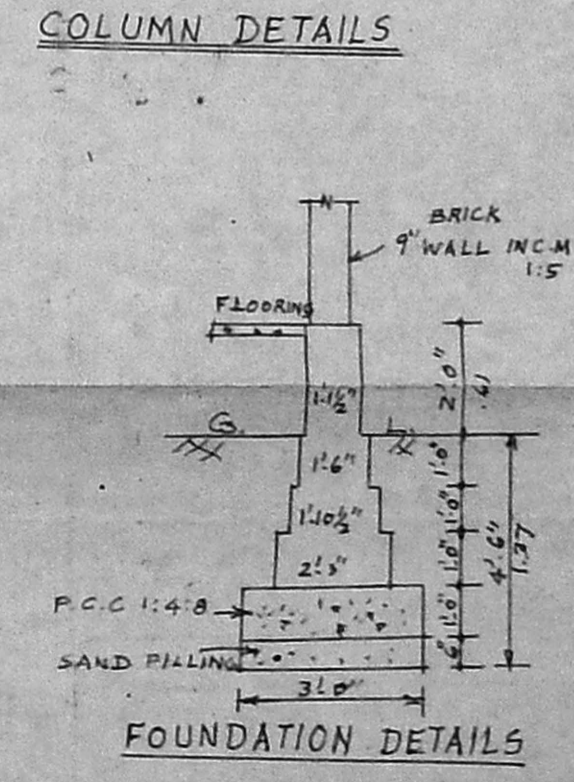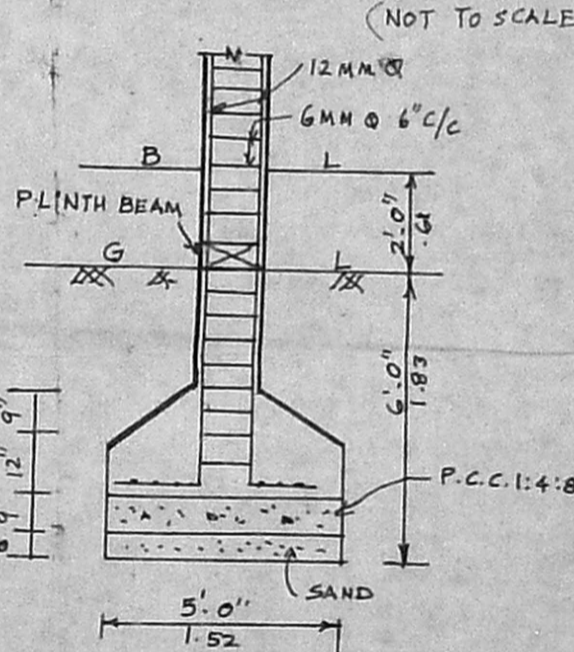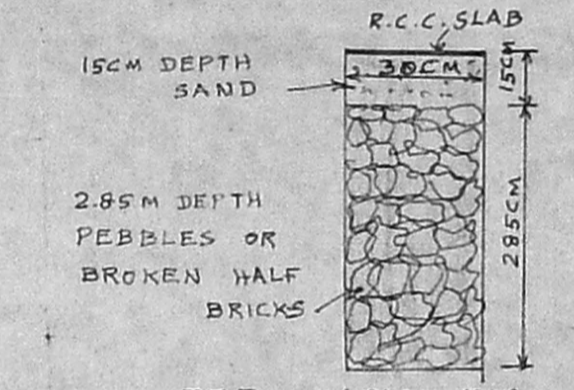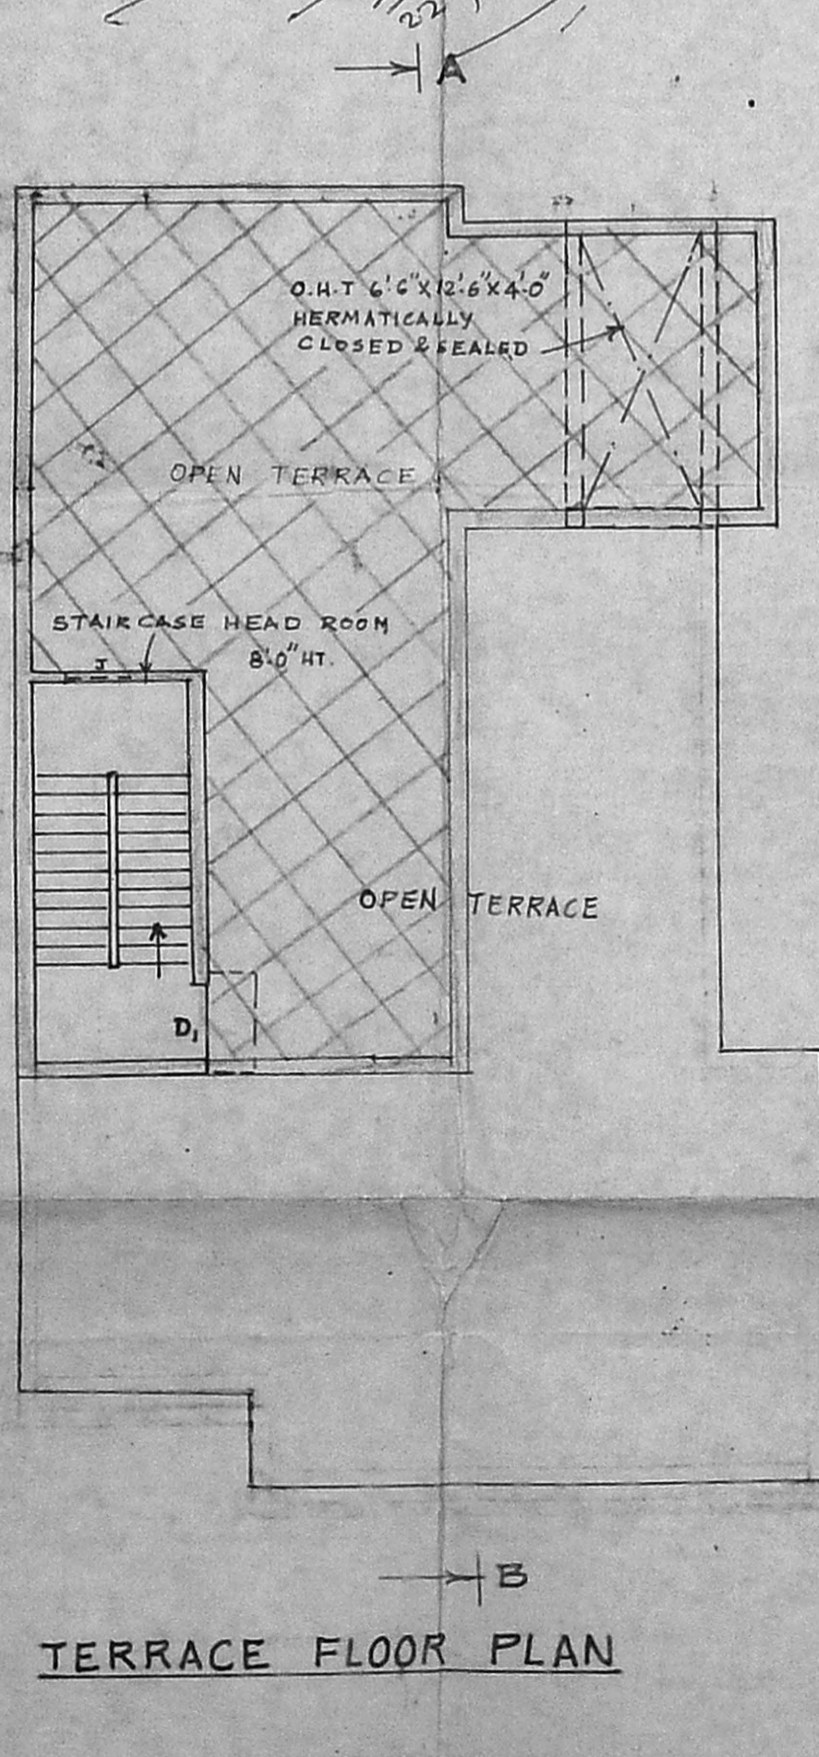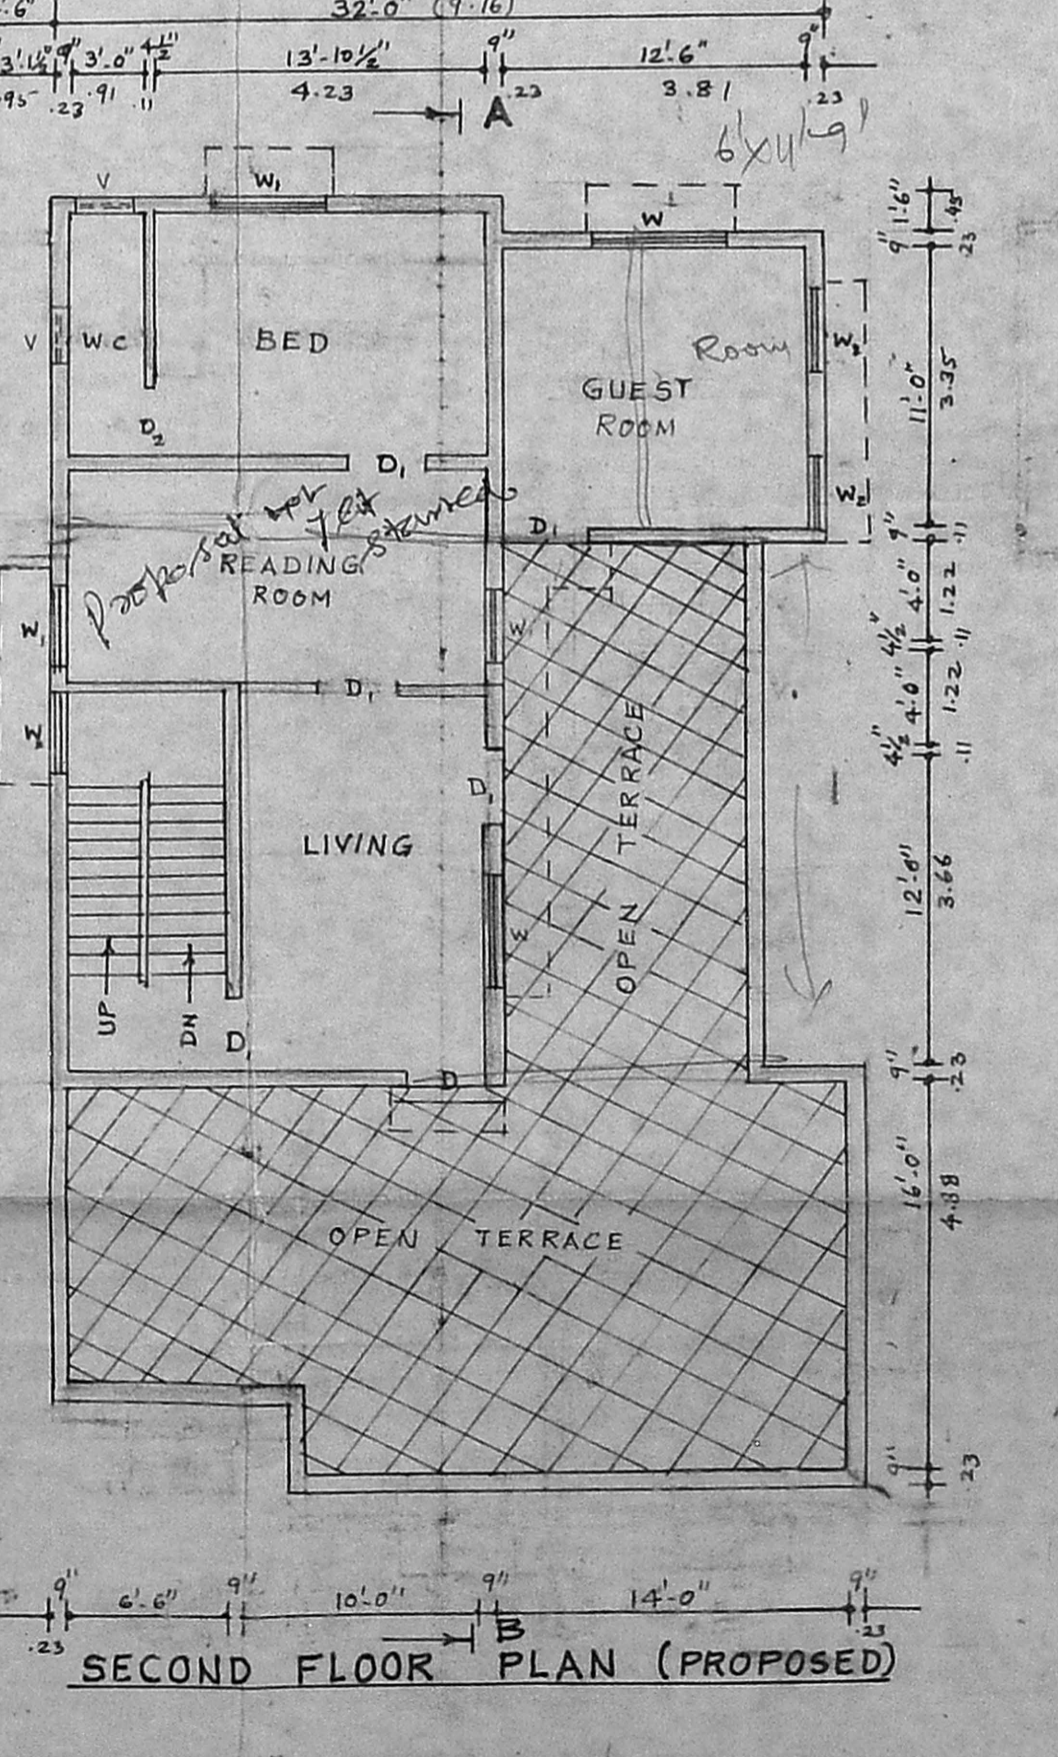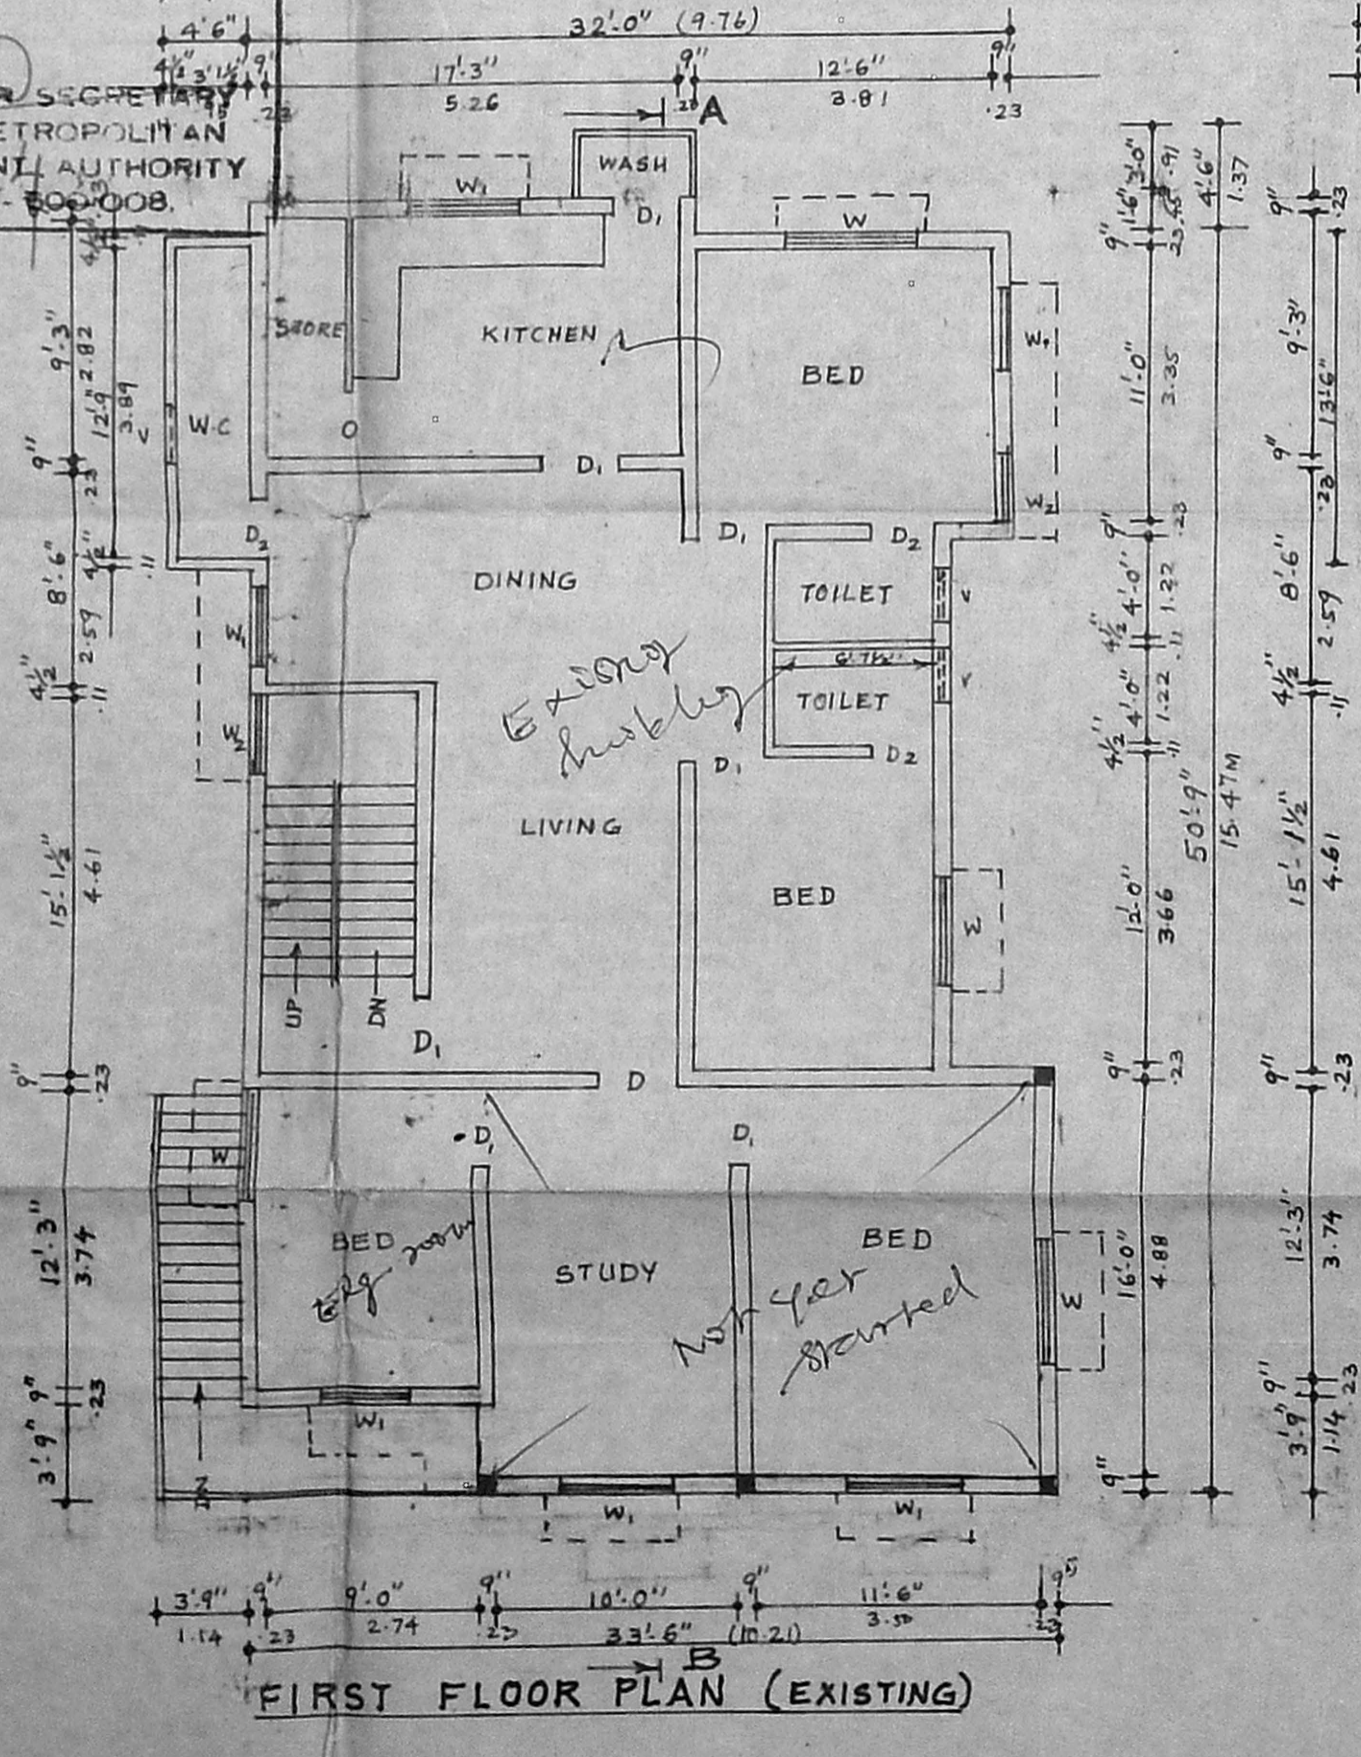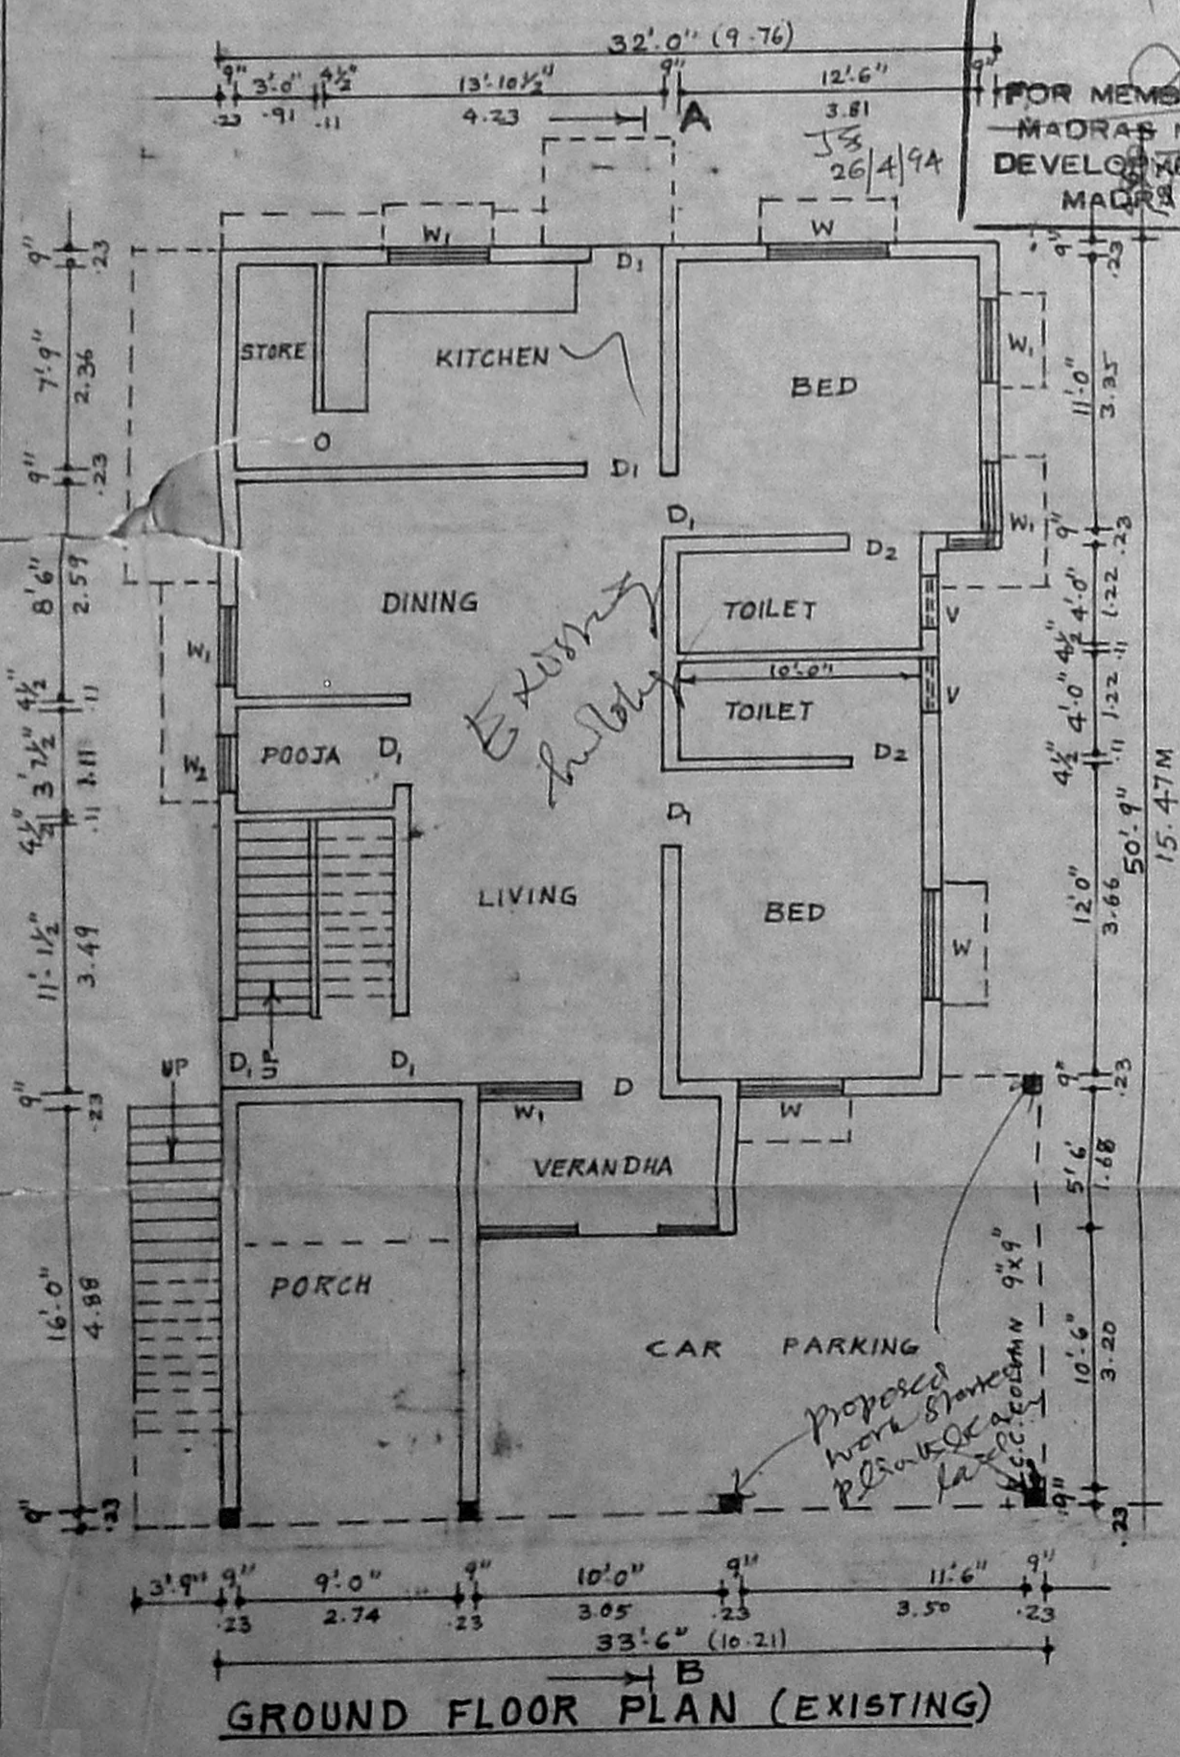

OWNER M. Elanko

Er. K. VENUGOPAL, B.A. A.E.E.
 Civil & Sanitary Engineering Consultant
 Licensed Surveyor, Class I No: 320
 Licensed Surveyor, Class I Metro Water
 Licensed Surveyor, Class I Metro Water
 3, Irookan, 20th Street, Anna Nagar, Madras-600 034
 Backlog of Corporation, 10th Street, Anna Nagar, Madras-600 034
 MADRAS-600 034