

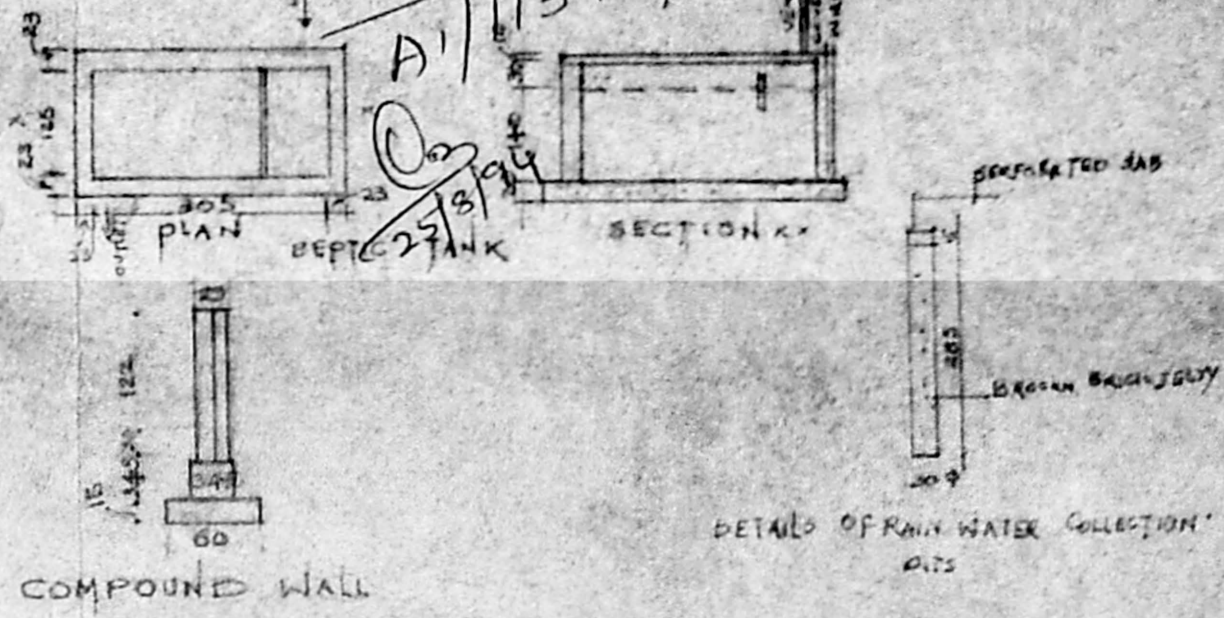
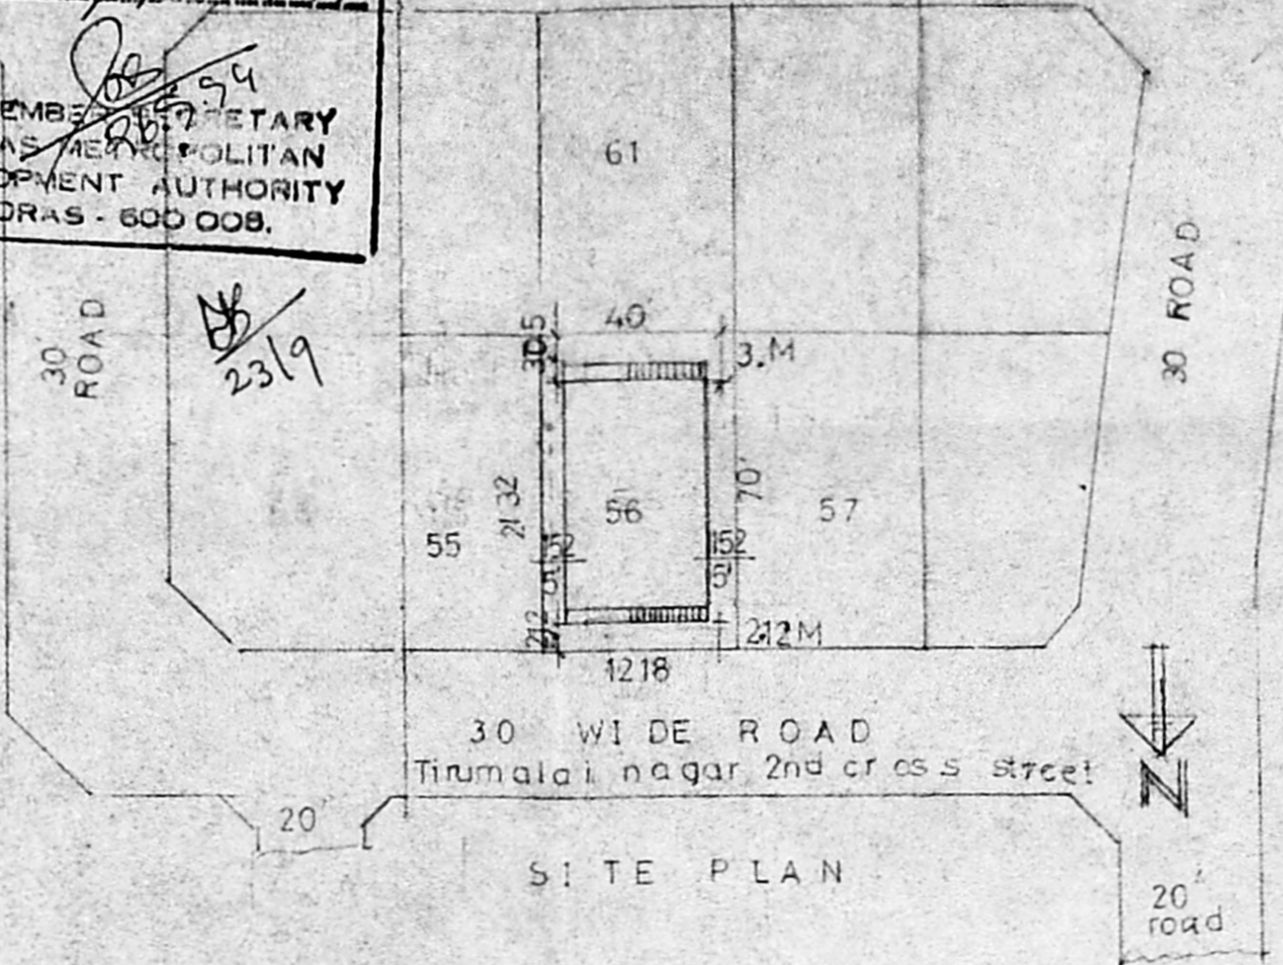
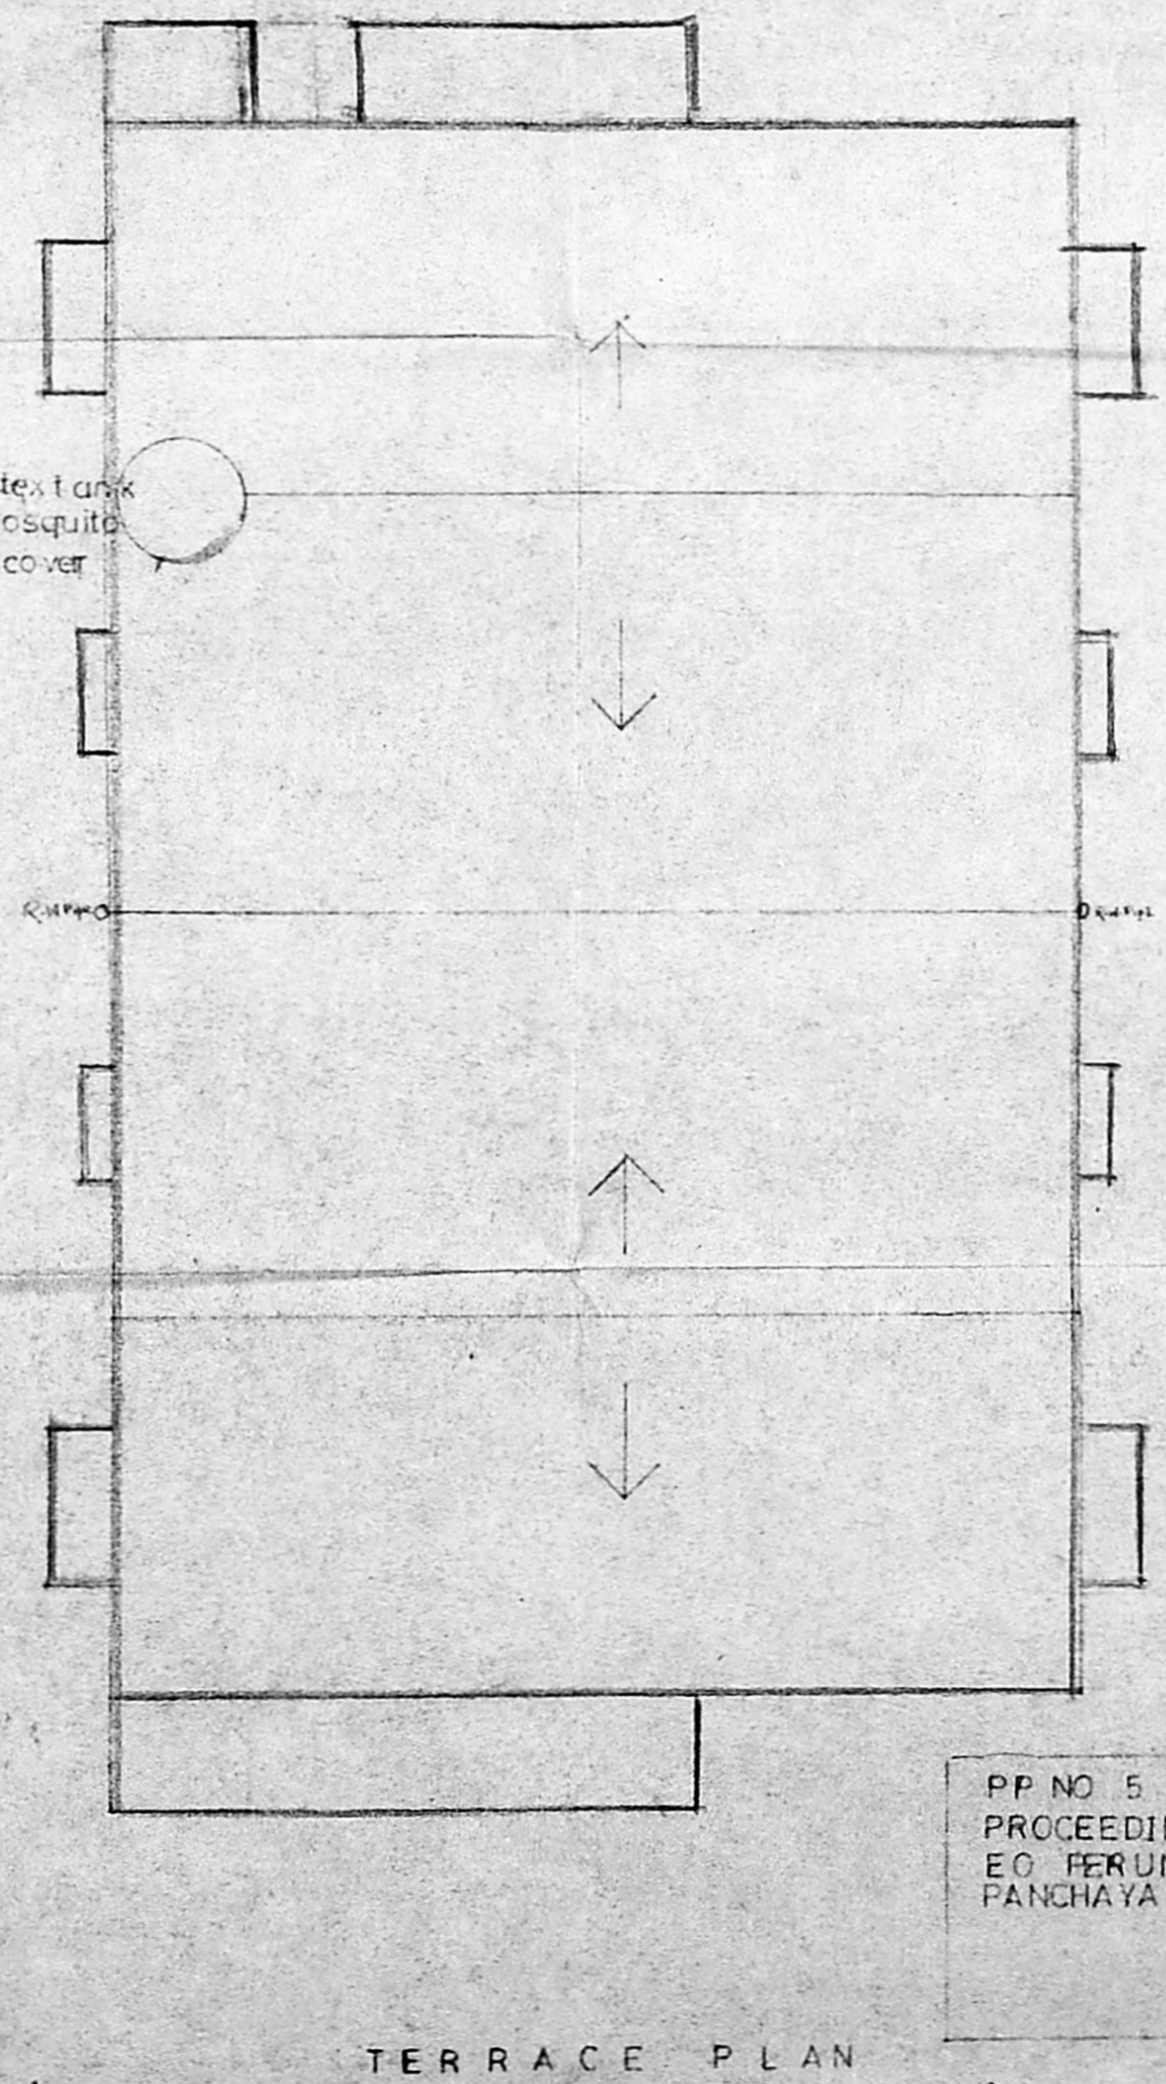


Planning Permit No. 2-94
APPROVED
 SUBJECT TO THE CONDITIONS IN THIS OFFICE LETTER.
 No. D/11343/94 date 2-94
 FOR MEMBERS SECRETARY
 MADRAS METROPOLITAN
 DEVELOPMENT AUTHORITY
 MADRAS - 600 008.

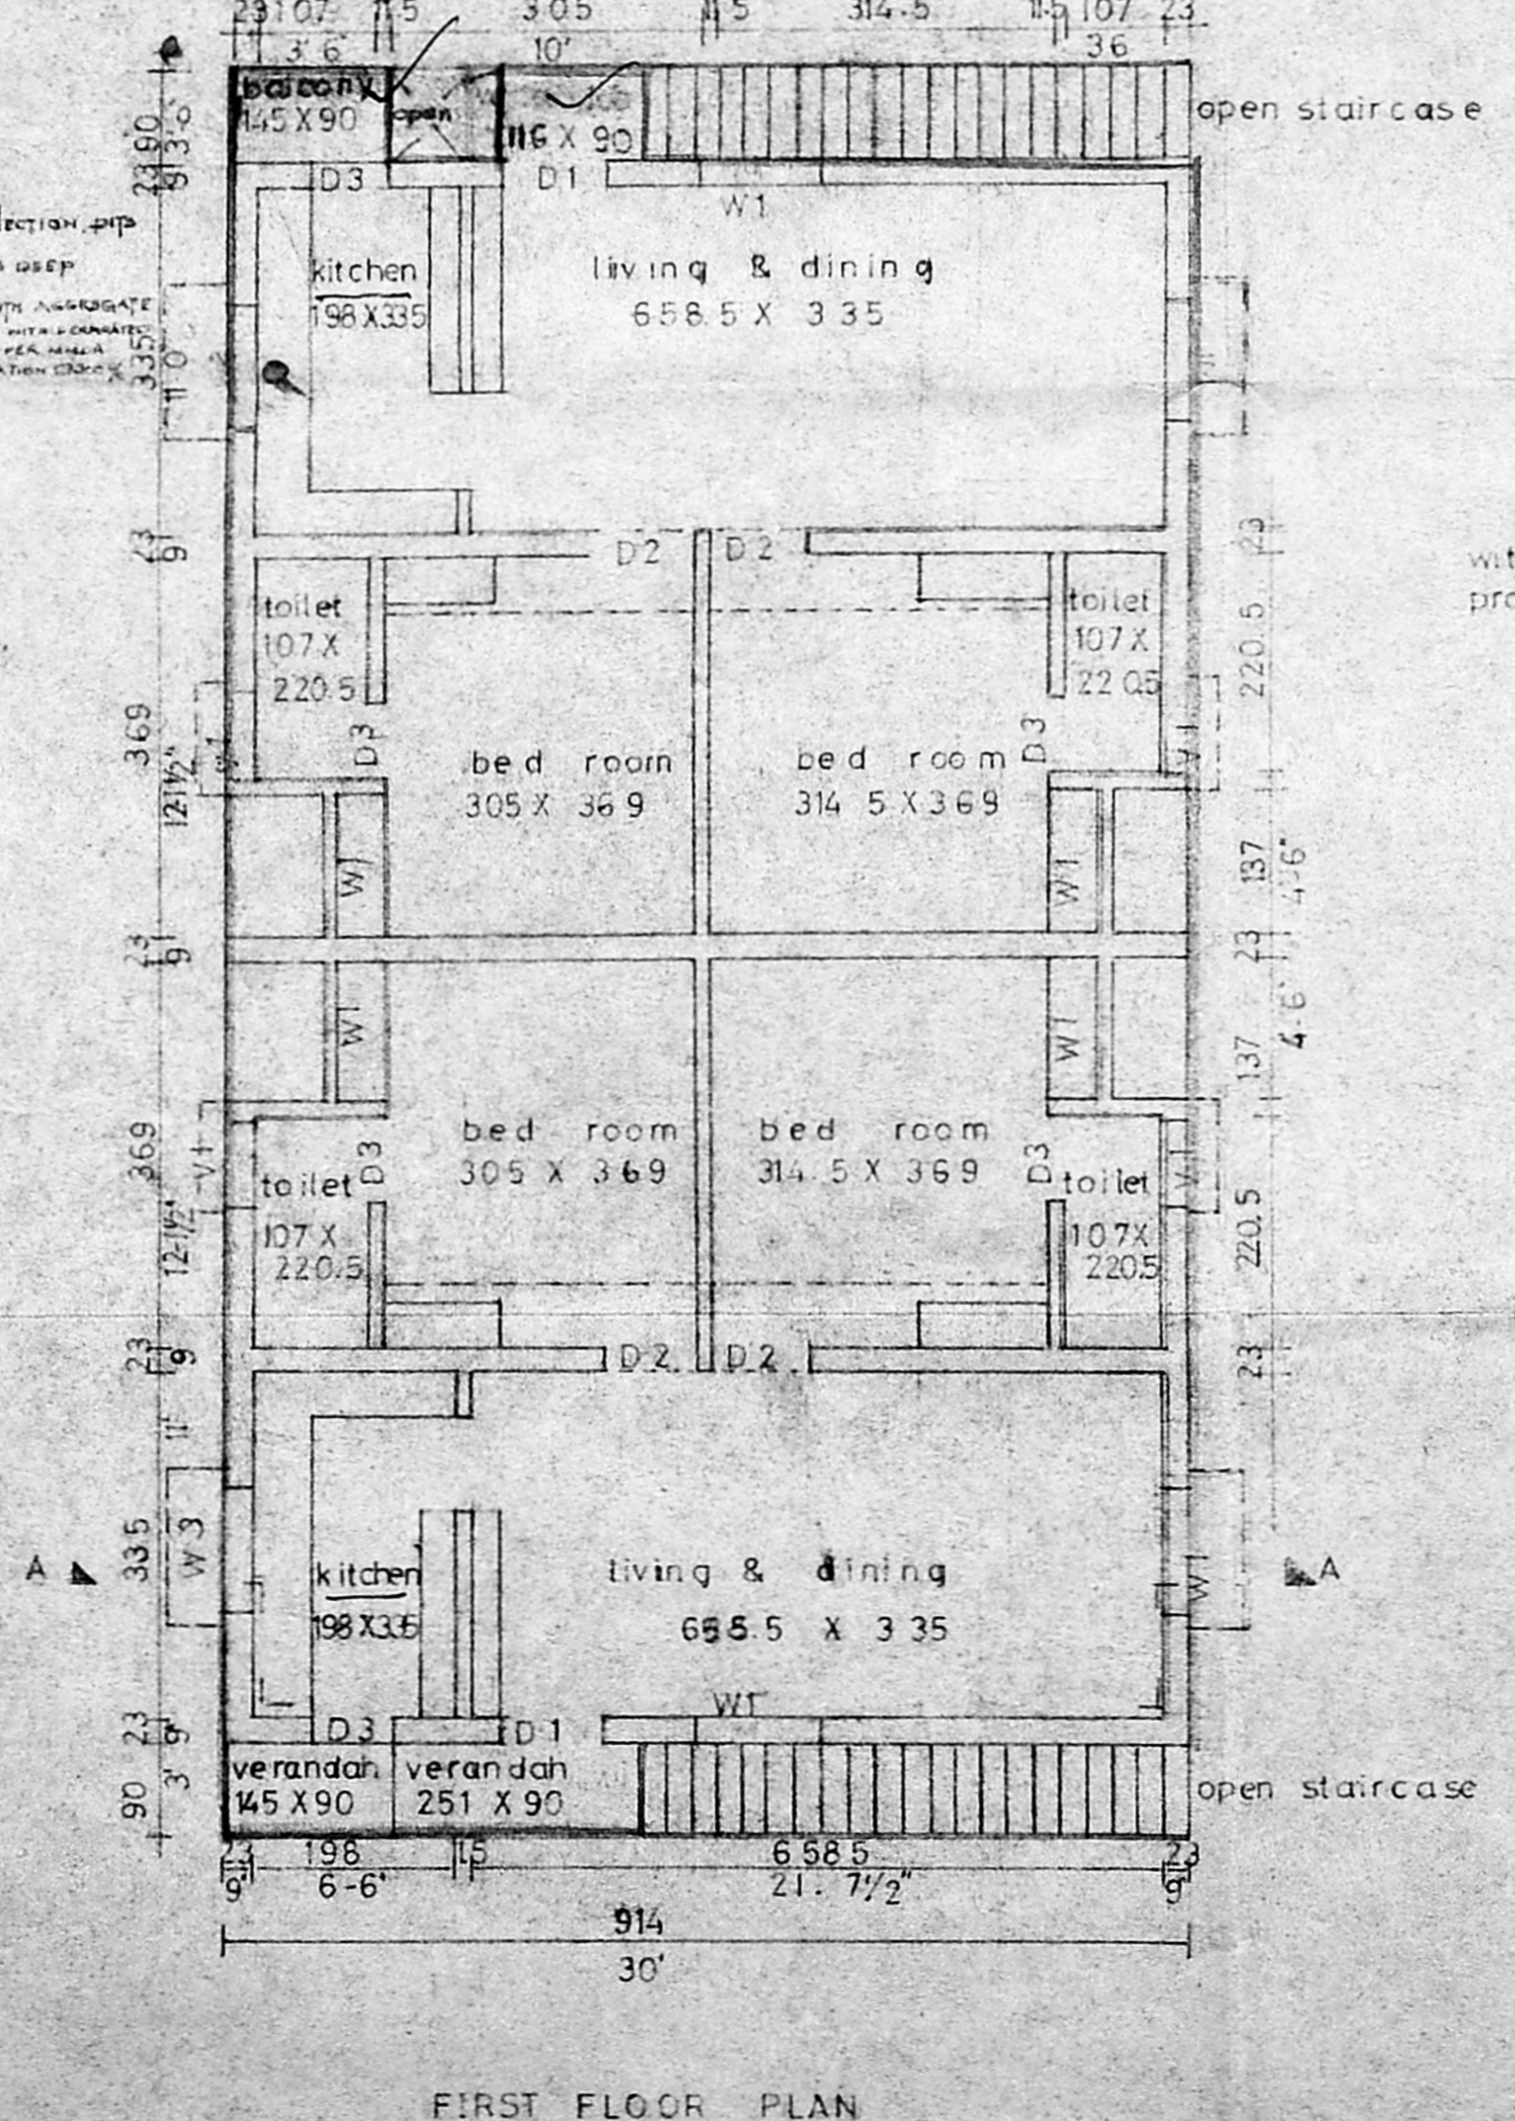

- SPECIFICATIONS**
- FOUNDATIONS RCC 1:2:4 COLUMN FOOTINGS
 - SUPERSTRUCTURE LOAD BEARING B:W IN CM 1:6 RCC SLOPED ROOF
 - INTERIOR WALLS PLASTERED & PAINTED WITH CEMENT PAINT
 - EXTERIOR WALL SURFACES PAINTED WITH WHITE CEMENT
 - GREY MOSAIC TILES IN FLOORING SPARTERK TILES IN TOILET FLOORING WHITE GLAZED TILES IN DADO IN TOILETS AND ABOVE KITCHEN PLATFORM
 - DOORS: COUNTRY WOOD DOOR FRAME & PAINT QUALITY FACTORY MADE FLUSH SHUTTER
 - WINDOWS: SLIDING ALU WINDOWS
 - SCHEDULE

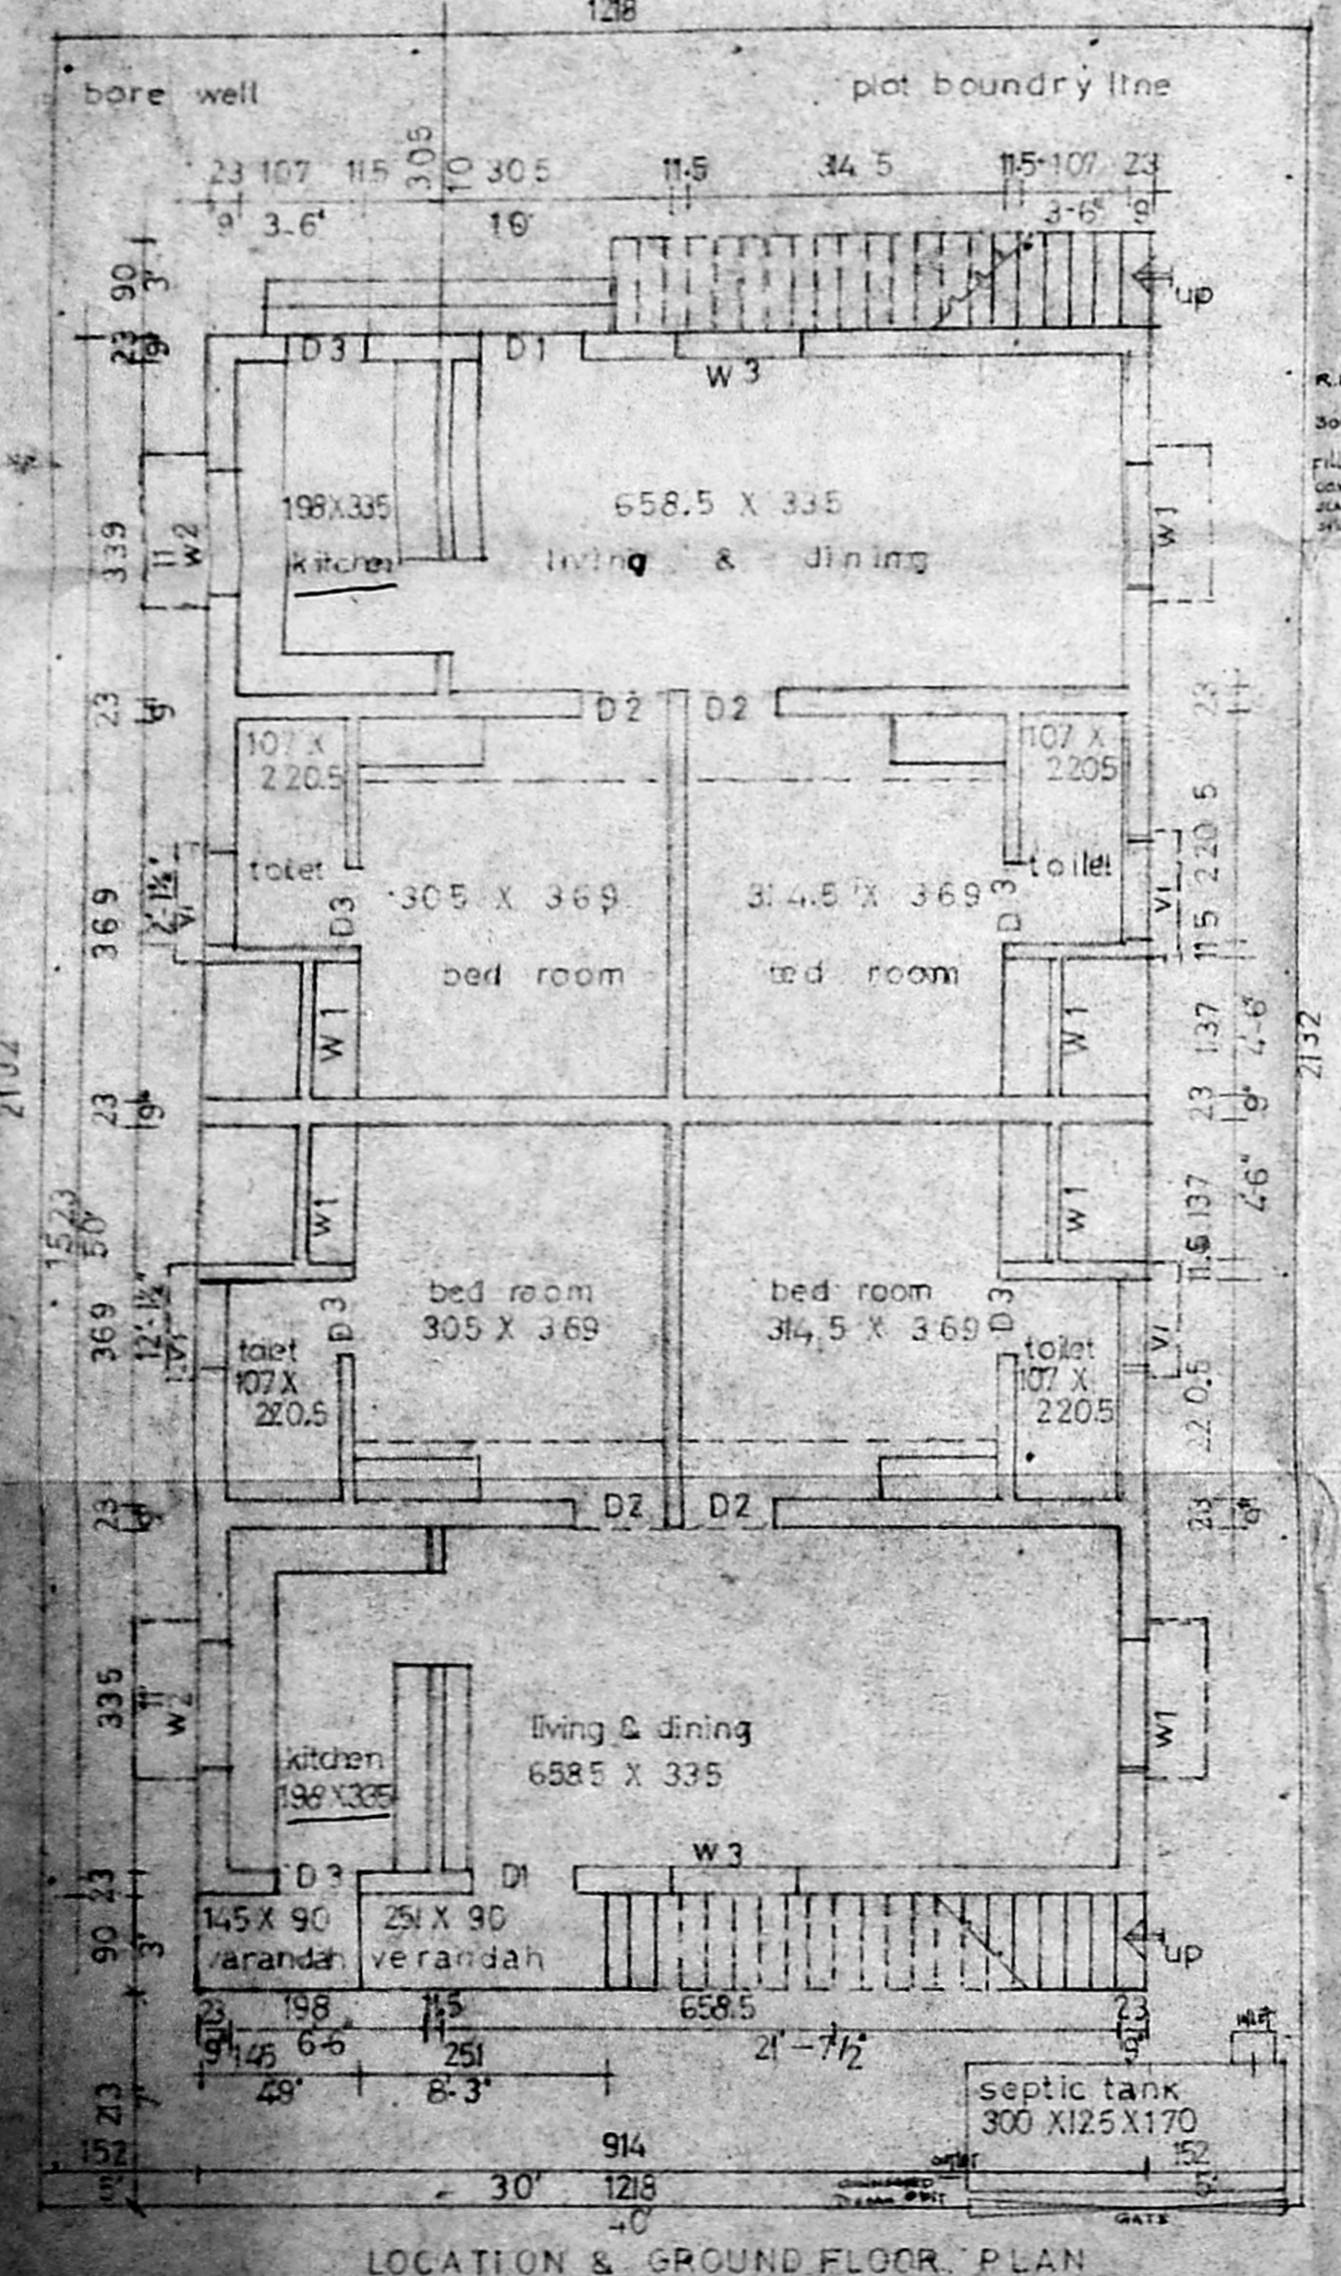

S.No	NOTATION	DESCRIPTION	SIZE	NO PER UNIT
1	D1	COUNTRY WOOD FRAME & FLUSH SHUTTER	130X210	1
2	D2	-DO-	90X125	2
3	D3	-DO-	75X125	3
4	W1	ALU SLIDING GLAZED WINDOW	120X120	3+1
5	W2	-DO-	120X90	1
6	V1	-DO-	90X60	2
7	W3	-DO-	120X75	1

PLOT AREA 260.22M²
 PLINT AREA GROUND FLOOR 143.02M²
 FIRST FLOOR 146.66M²
 PLOT COVERAGE 55%

PROPOSED RESIDENTIAL BUILDING
 IN PLOT NO 56 THIRUMALAI NAGAR
 SNO 55/2 LPM/DDTP NO 3/73
 PERUNGUDI MADRAS
 REVISED DRAWING

POWER HOLDER *K.M.S.*
 C.K.M. SIVADAS
 LICENSED SURVEYOR
K. Veerayyan
 LICENSED SURVEYOR
 Corporation of Madras Reg No: 221
 CONSULTING ENGINEERS & CONTRACTORS
 No 12, K. V. B. Garden
 Raja Annamalaiapuram, Madras-28

PP NO 5 / 94-95
 PROCEEDING NO 64 / 94-95
 EO PERUNGUDI TOWN
 PANCHAYAT