




ELEVATION

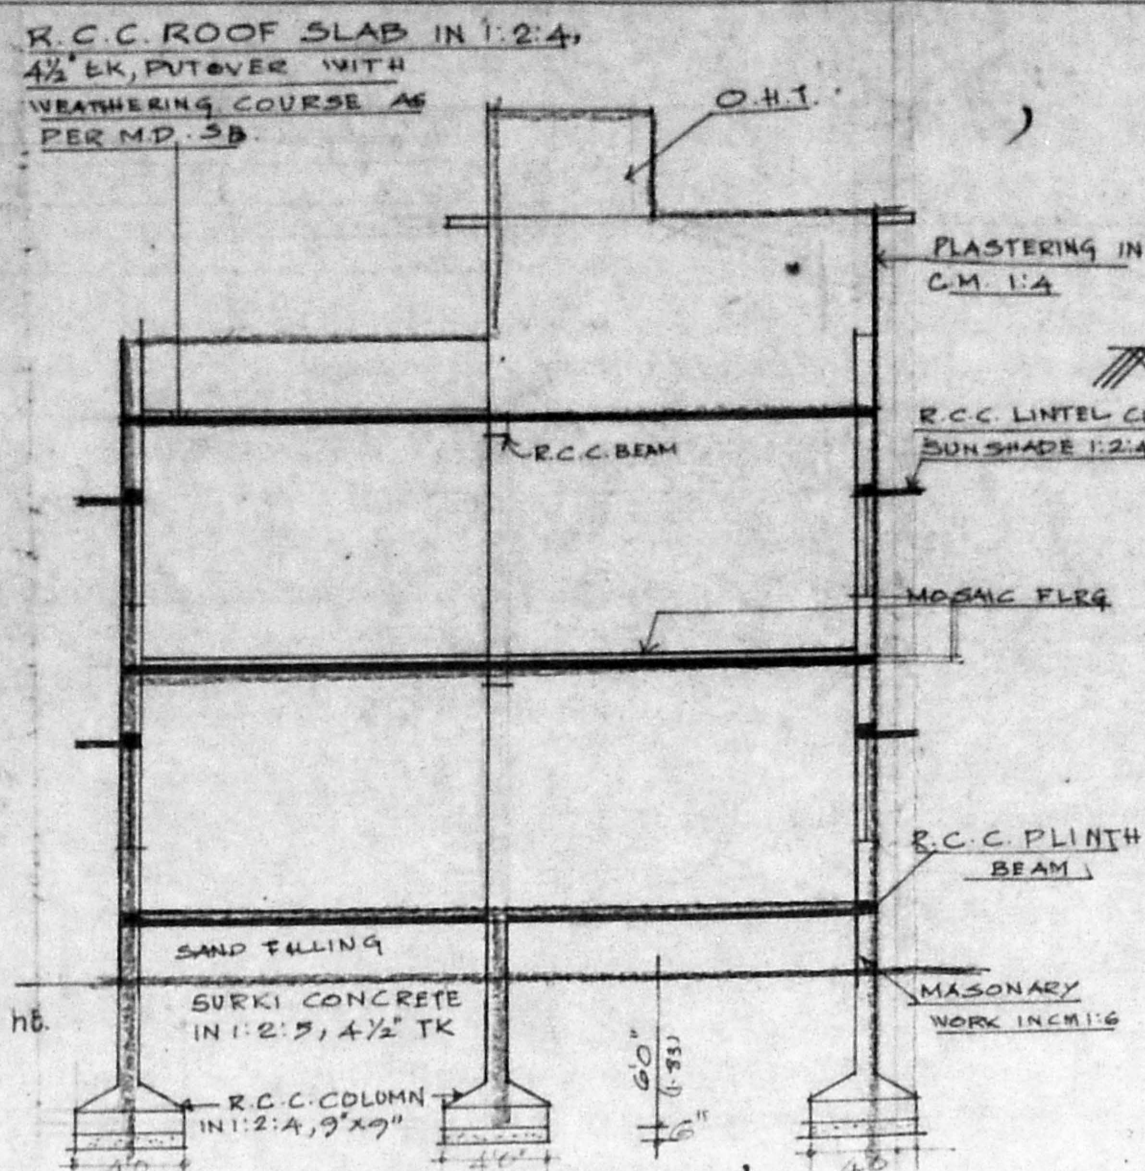

SECTION ON AA

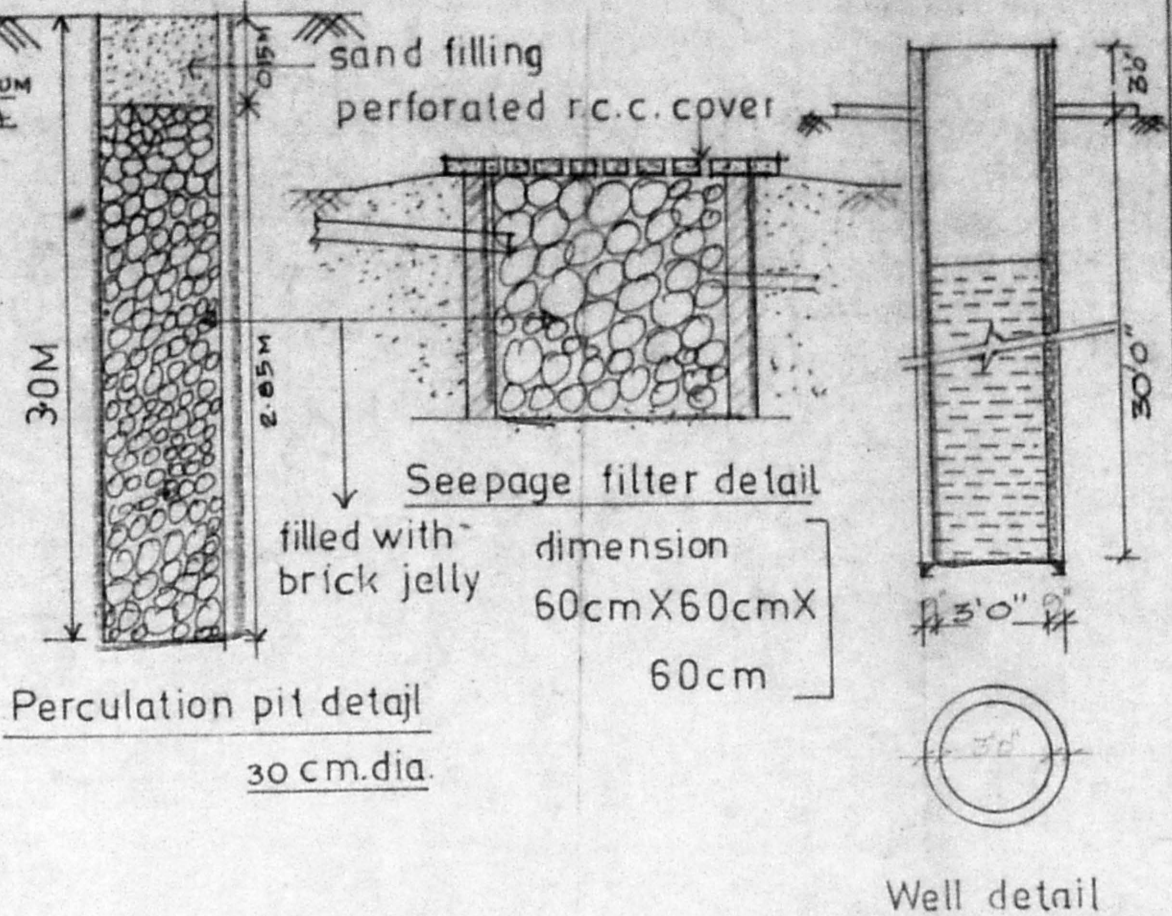


Well detail

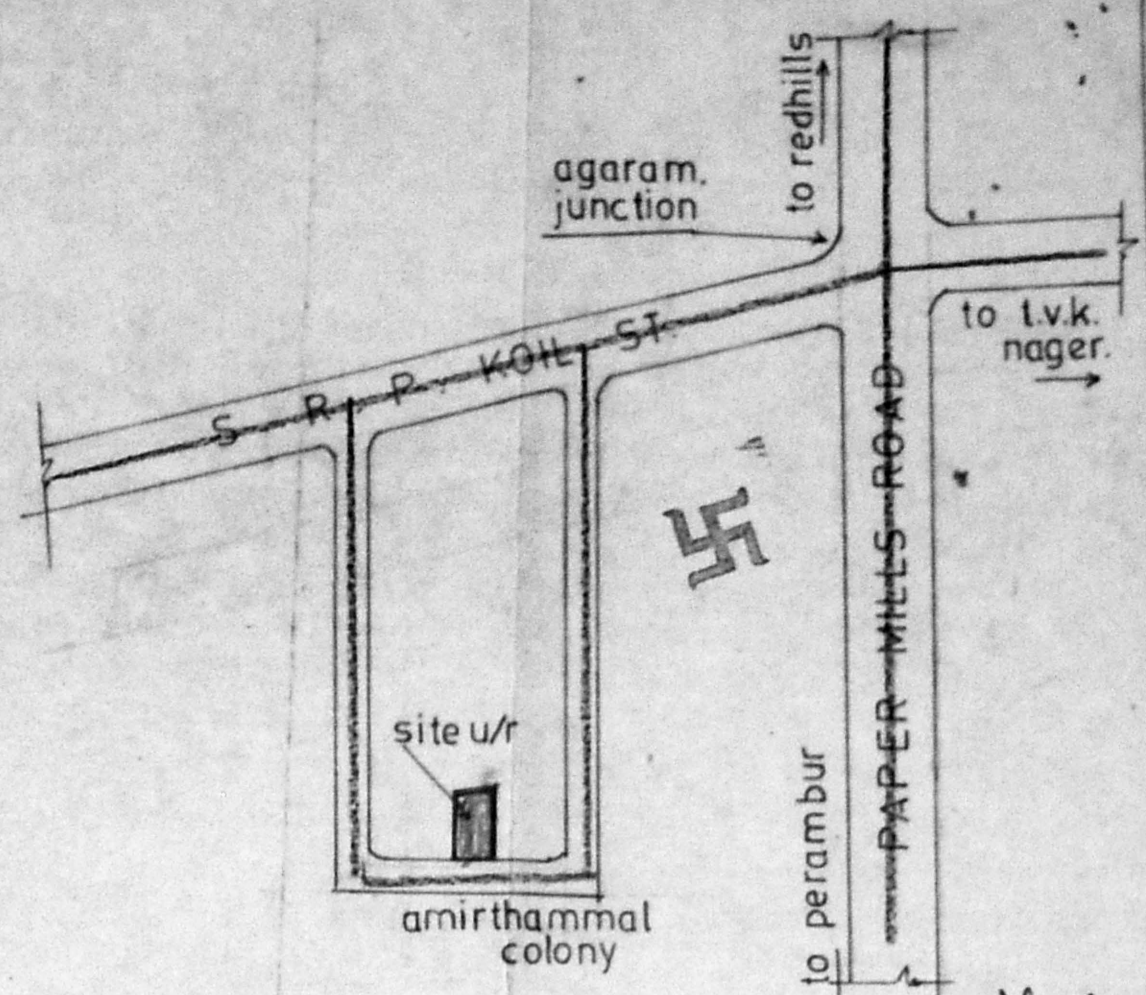


KEY PLAN not to scale


R. plan  
 submitted by  
 12/5/94  
 A/1314/94

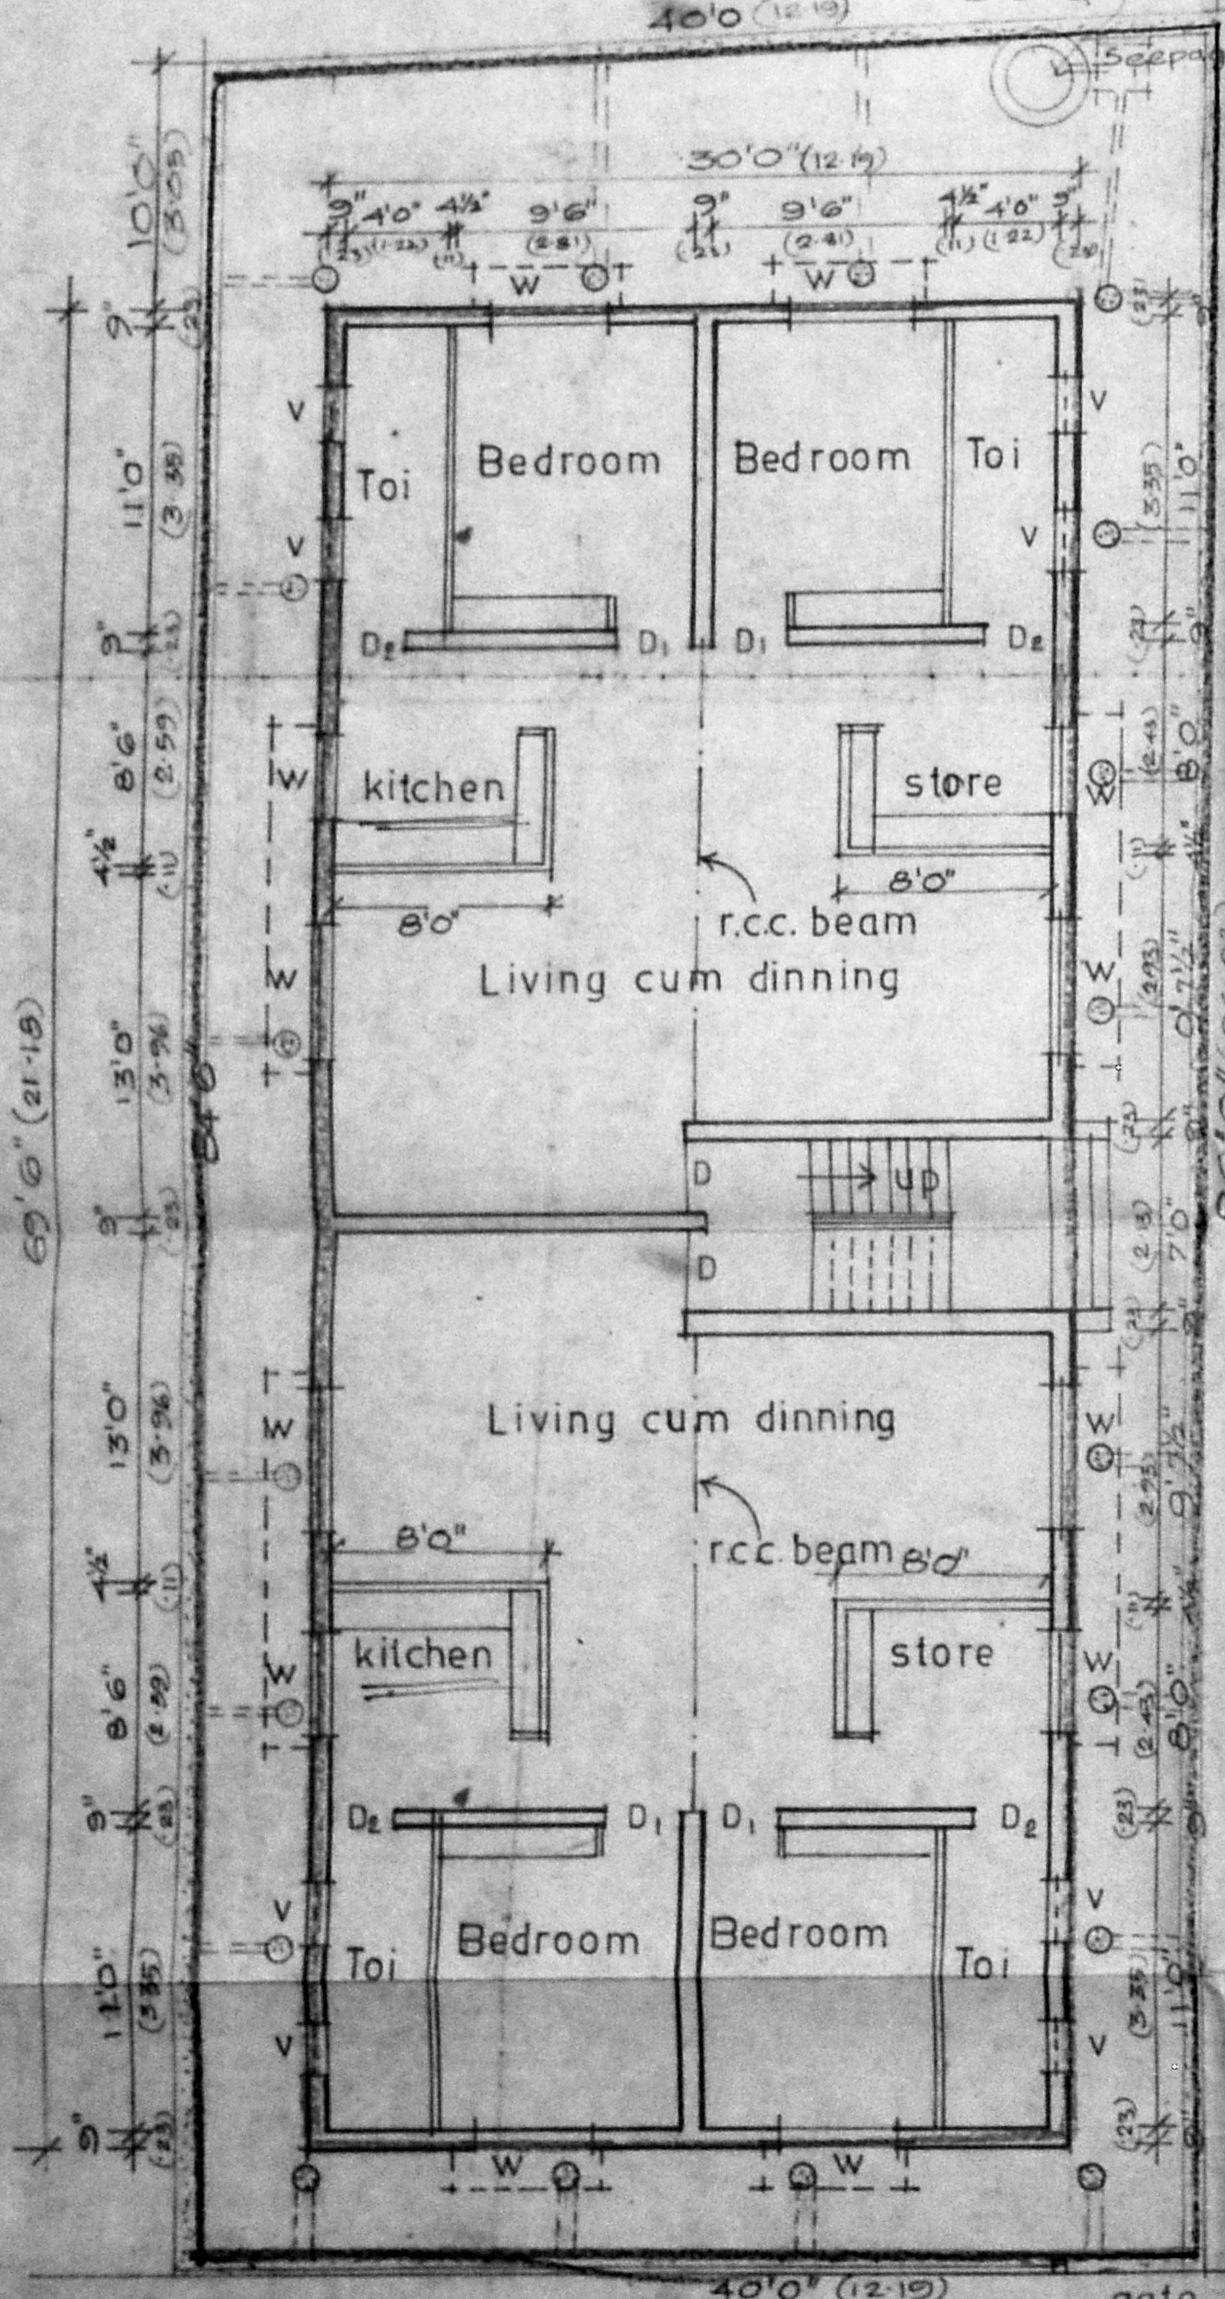

SITE CUM GROUND FLOOR PLAN

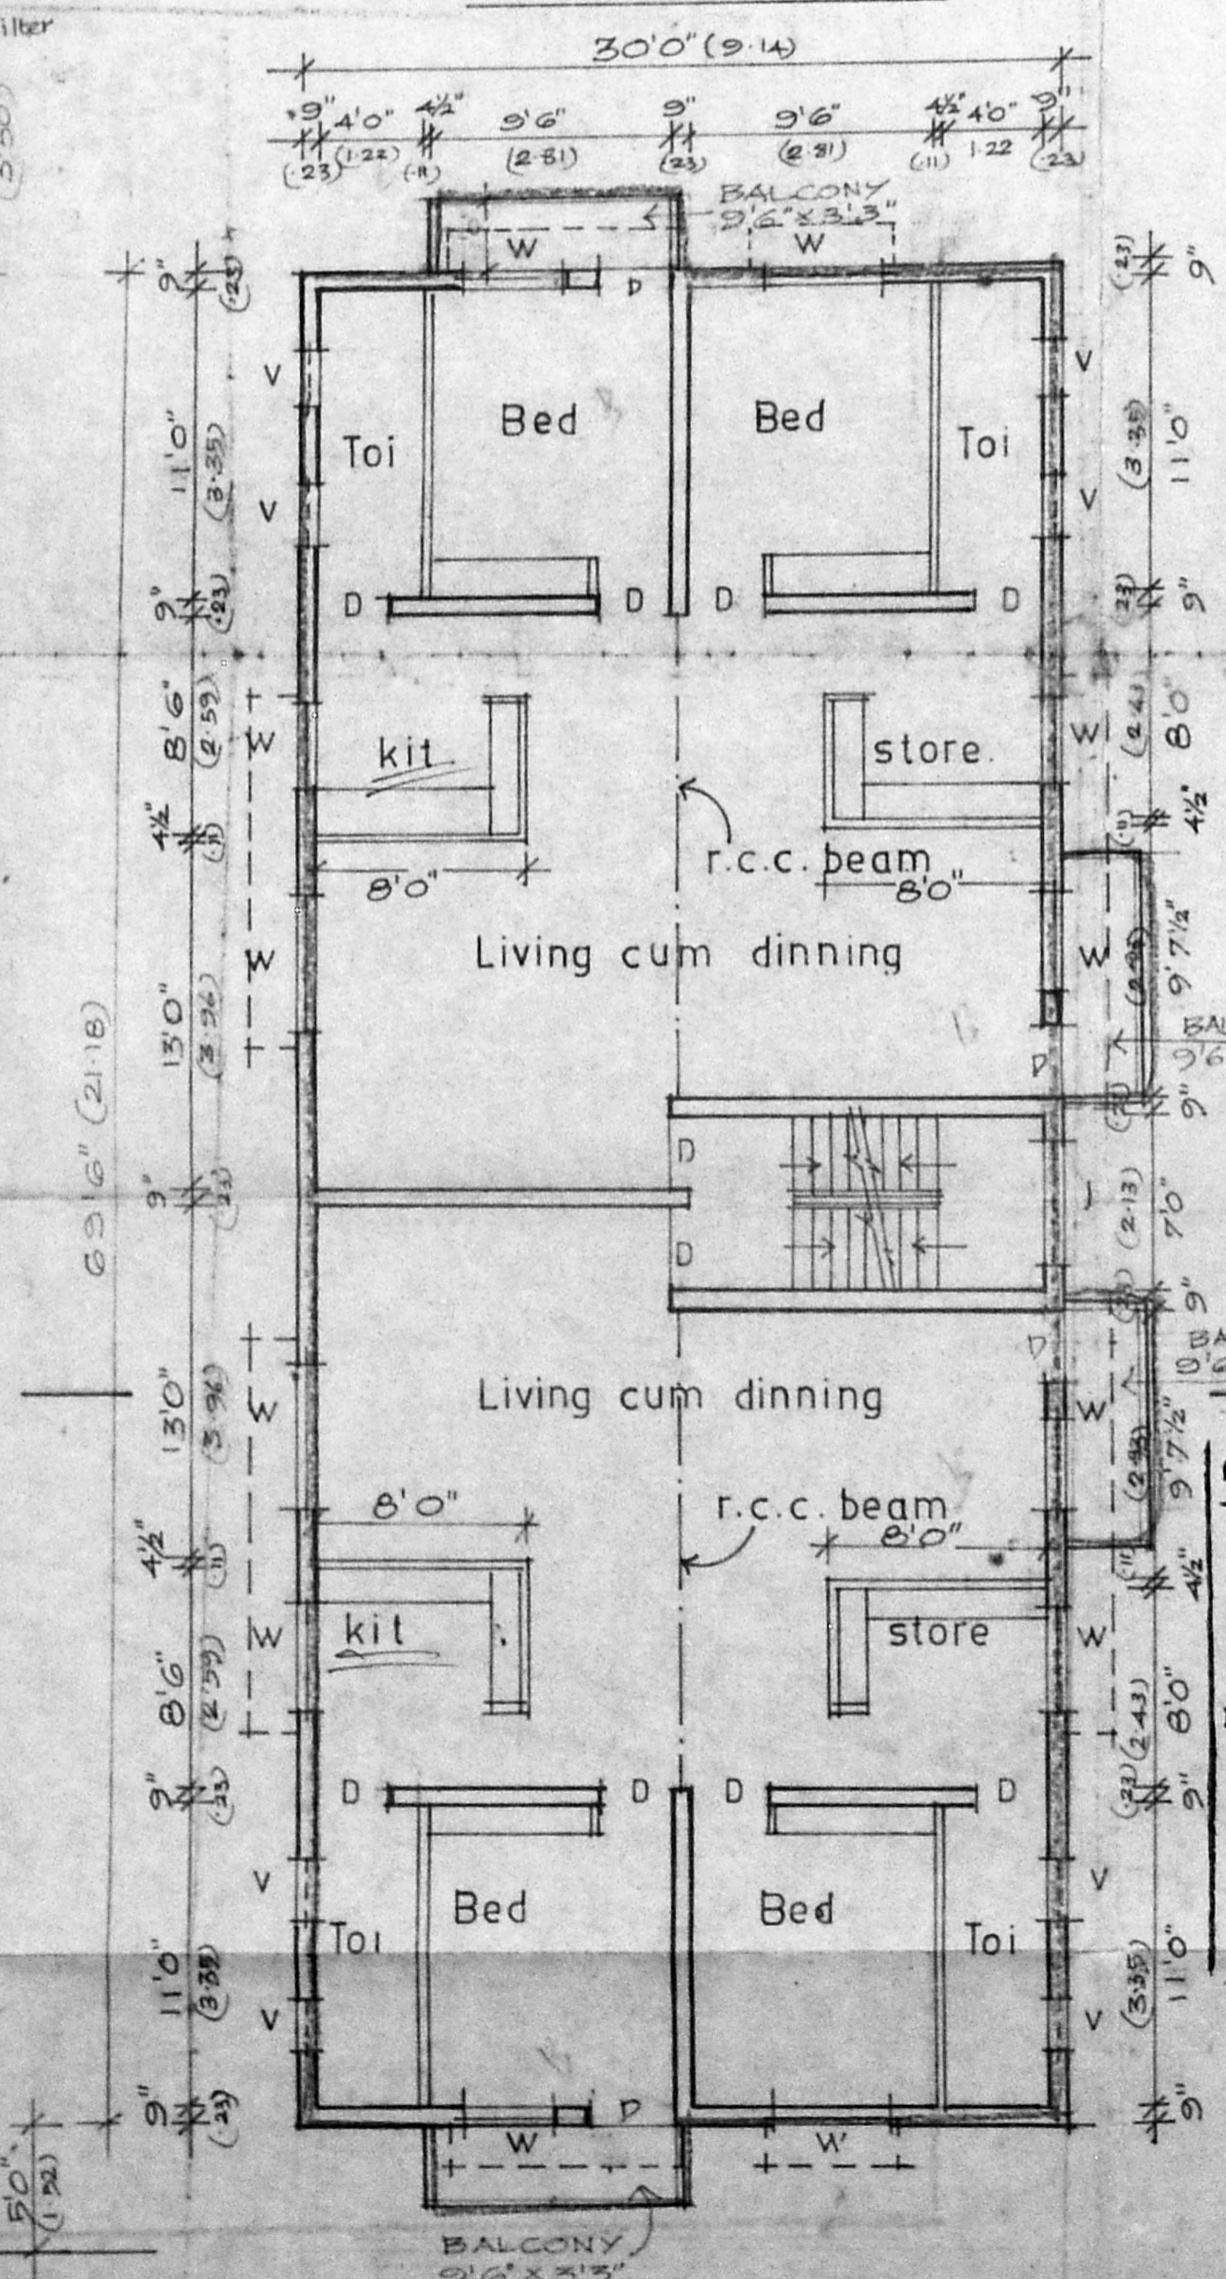

FIRST FLOOR PLAN

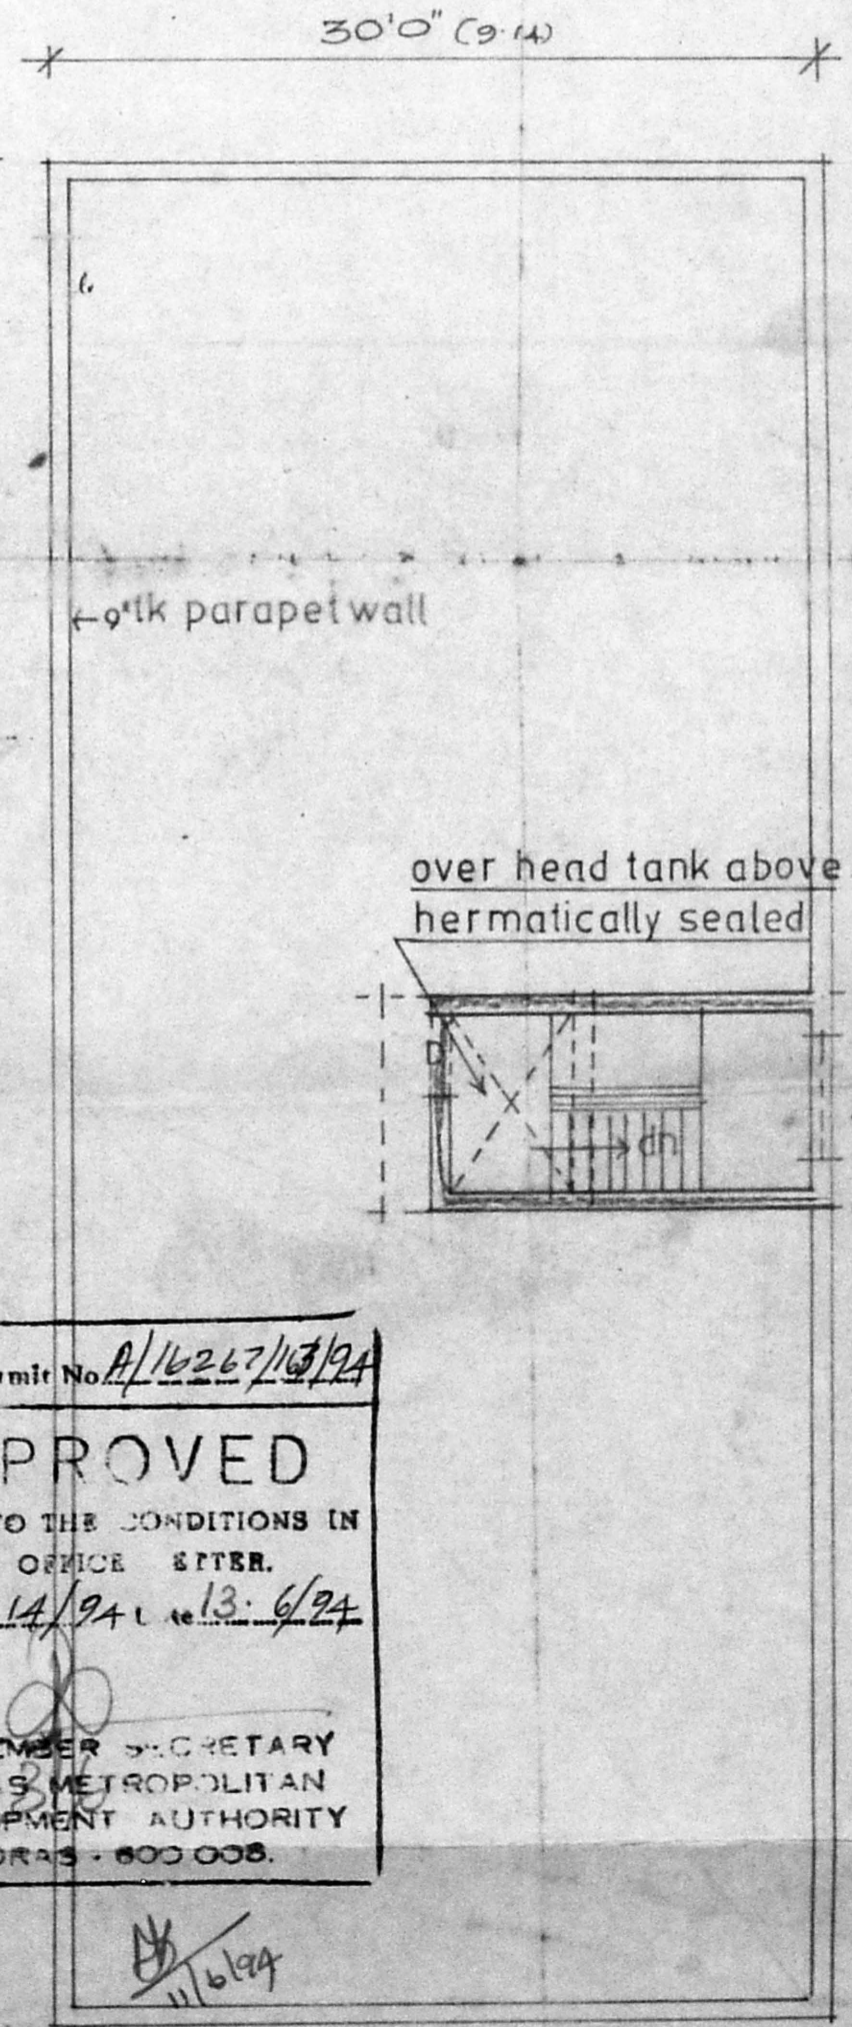

OPEN TERRACE PLAN

Planning Permit No. A/16267/13/94  
**APPROVED**  
 SUBJECT TO THE CONDITIONS IN THIS OFFICE SITE.  
 No. P2/1314/94 dt. 13.6.94  
 FOR MEMBER SECRETARY  
 MADRAS METROPOLITAN  
 DEVELOPMENT AUTHORITY  
 MADRAS - 600 008.

OWNER

PLAN SHOWING THE PROPOSED DWELLINGS AT P.N. 6.D. NRI AMIRTHAMMAL COLONY, OLD T.S. N. 32, BLOCK N. 2, NEW T.S. N. 1&4, BLOCK N. 26, PERAVELLUR VILLAGE, PURASAWALKAM-PERAMBUR TALUK, MADRAS CORPORATION, DIVISION N. 54.

SCALE: 8 FEET TO AN INCH

SCHEDULE OF JOINERIES

D DOOR	3'6"X7'0" (1.06x2.13)
D1 DOOR	3'0"X7'0" (0.91x2.13)
D2 DOOR	2'6"X7'0" (0.76x2.13)
W WINDOW	4'6"X4'6" (1.37x1.37)
W1 WINDOW	4'6"X3'0" (1.37x0.90)
V VENTILATOR	2'0"X2'0" (0.61x0.61)

COLOUR INDEX

SITE BOUNDARY	ROAD
PROPOSED	EXISTING

AREA STATEMENT

SITE AREA	3410 sft	316 sqm
G FLOOR AREA	2085 sft	194 sqm
F FLOOR AREA	2208 sft	205 sqm (INCLUDES BALCONY AREA)
TOTAL FLOOR AREA	4293 sft	399 sqm
COVERAGE	64.75	F.S.I. 1.26

Er. K. VENUGOPAL, Rtd. A.E.E.  
 Civil & Sanitary Engineering Consultant  
 Licensed Surveyor, Class-I No: 328  
 Licensed Plumber, Class-I Metro Water  
 Sewerage No..... Water Supply No.....  
 3, Neelakandan Street, Nungambalam (Lake Area)  
 Backside of Corporation Girls High Secondary School  
 LICENSED SURVEYOR No. 500 Q34