
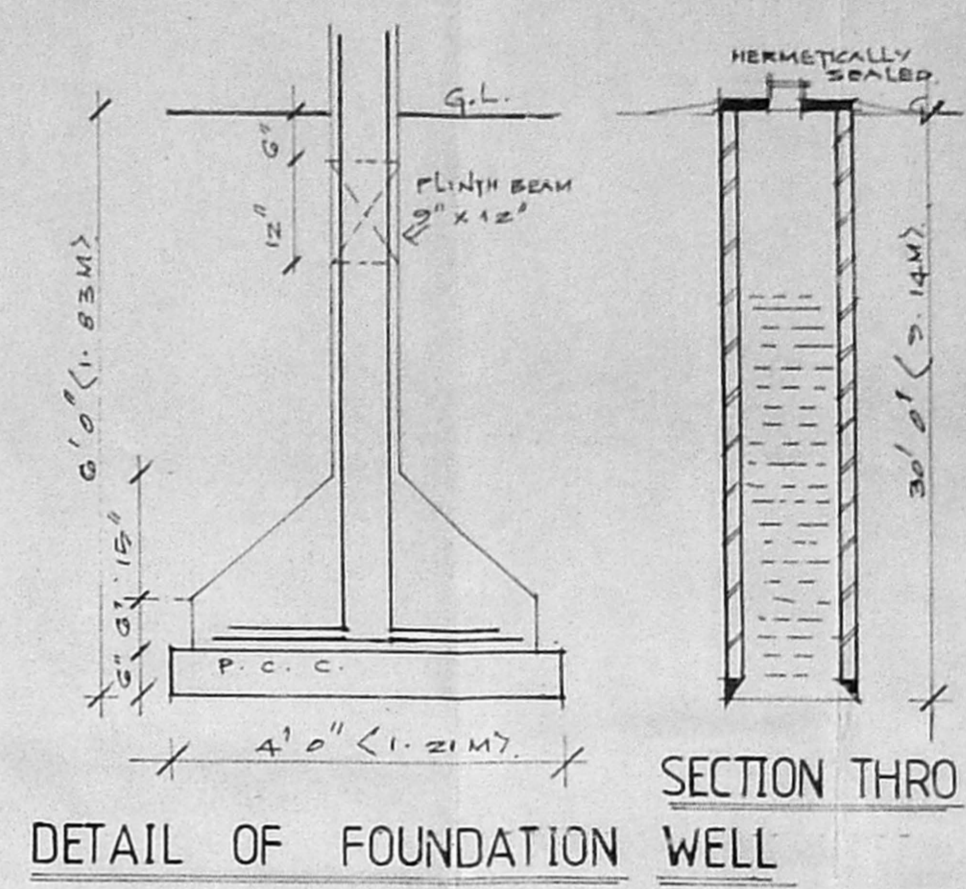


A/16468/364/94
 Planning Permit No. 10/94
APPROVED
 SUBJECT TO THE CONDITIONS IN THIS OFFICE LETTER.
 No. 11/1909/94, Dtd. 18/94
 FOR MEMBER SECRETARY
 MADRAS METROPOLITAN
 DEVELOPMENT AUTHORITY
 MADRAS - 600 008.

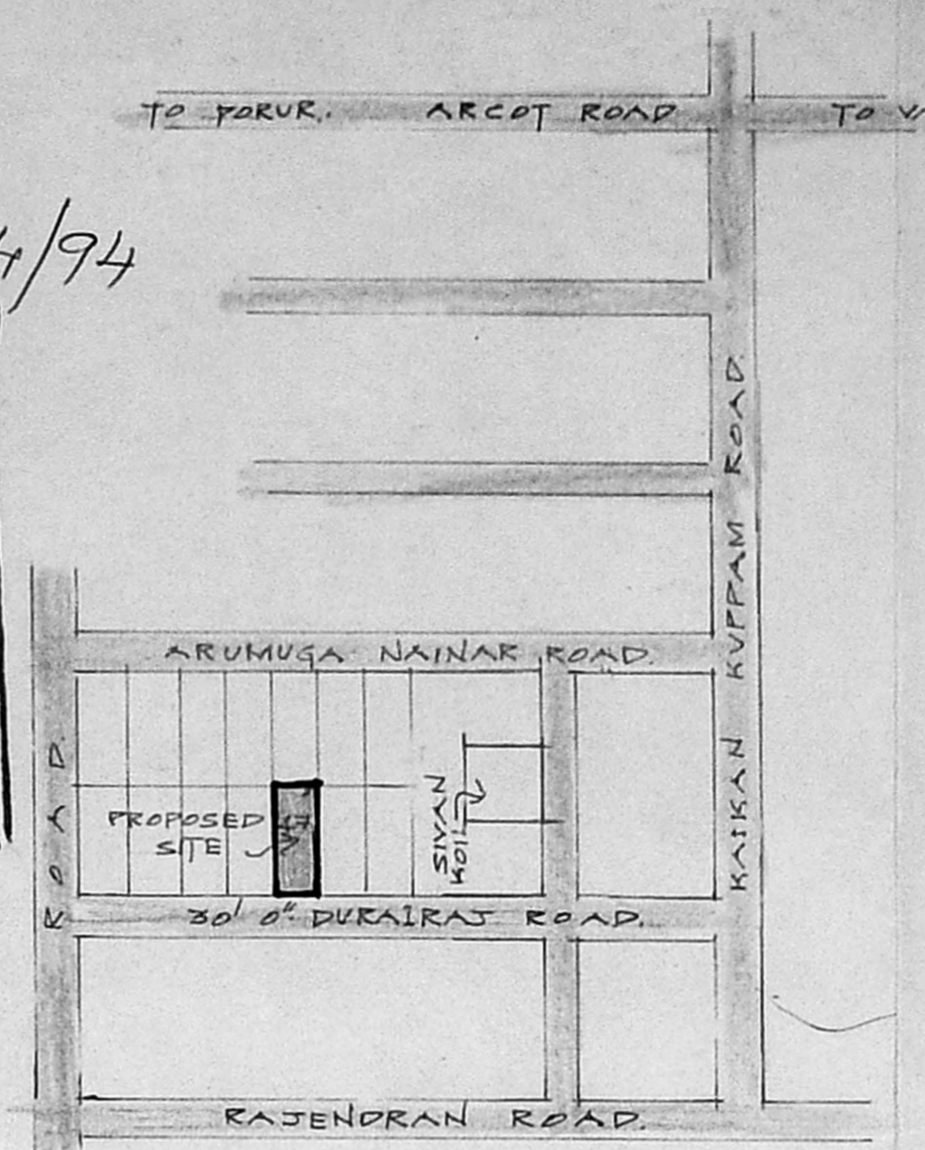

SPECIFICATIONS

- THE BUILDING SHALL BE CONSTRUCTED WITH 7.5 TH LOAD BEARING BRICK MASONRY WALLS FOR EXTERIOR AND 4.5 TH BRICK PARTITION WALLS FOR INTERIOR SURFACES.
- THE ROOF OVER SECOND FLOOR SHALL BE IN R.C.C. 1:2:4 MIN 4.5 TH.
- ALL EXPOSED CONCRETE SURFACES SHALL BE PLASTERED IN C.M. 1:3 AND BRICK MASONRY SURFACES SHALL BE PLASTERED IN C.M. 1:4.
- THE FLOORING SHALL BE LAID WITH HYDRAULICALLY PRESSED CEMENT MOSAIC TILES OF APPROVED COLOUR.
- THE WEATHERING COURSE SHALL BE LAID TO SLOPE IN BRICK JELLY LIKE MORTAR MIN 4 TH AND FINISHED WITH ONE LAYER OF COUNTRY TILES.

SCHEDULE OF JOINERIES.

- 3.0 X 6.0 0.75 X 1.25 TEAK WOOD PANNELLED DOOR
- 2.0 X 6.0 0.75 X 1.25 COUNTRY WOOD PANNELLED DOOR
- 5.0 X 4.0 1.52 X 1.21 COUNTRY WOOD GLAZED WINDOW
- 3.0 X 4.0 0.71 X 1.21 COUNTRY WOOD GLAZED WINDOW
- 4.0 X 3.0 1.21 X 0.91 COUNTRY WOOD GLAZED WINDOW
- 3.0 X 2.0 0.91 X 0.61 COUNTRY WOOD GLAZED WINDOW
- 5.0 X 4.0 1.52 X 1.21 M. S. GRILL

Seating Plan
 A/1909/94
 6/10/94






AREA STATEMENT

	SQ. FT.	SQ. M.
1) PLOT EXTENT	3360.0	312.15
2) F. S. I PERMISSIBLE 1.5	5040.0	468.22
3) BUILT UP AREA (EXISTING)		
i) GROUND FLOOR	1031.36	95.81
ii) FIRST FLOOR	997.61	92.68
iii) SECOND FLOOR	898.61	83.48
TOTAL	2927.58	271.97
4) F. S. I PROPOSED 0.871		

PLAN SHOWING THE PROPOSED ADDITION OF SECOND FLOOR TO THE EXISTING BUILDING, DOOR No. 20, PLOT No. 47 DURAIRAJ ROAD OF THIRUNAGAR BEARING S.NO:122, NO:101 OF VALASARAVAKKAM VILLAGE UNDER VALASARAVAKKAM TOWN PANCHAYAT MADRAS 600 087

SIGNATURE OF OWNER: *[Signature]*
 SIGNATURE OF LICENSED SURVEYOR: *[Signature]*
R. DEIVANATHAN B. ARCH.
 Member Council of Architects - CA33/975
 Registered Architect No. 38 Corporation of Madras

PROPOSED WORK: ACCESS ROAD
 PLOT BOUNDARY:
 SCALE: 1" = 8' 0"
 DATE: 20.08.94
 JOB NO:
 DRG. NO: M.1.
 NAME AND ADDRESS OF LICENSED SURVEYOR:
 R. DEIVANATHAN B. ARCH., M.C.P.
 SYNDICATE BANK COLONY,
 PLOT No 832, 9TH STREET,
 ANNA NAGAR WESTERN EXTENSION,
 MADRAS - 600 101

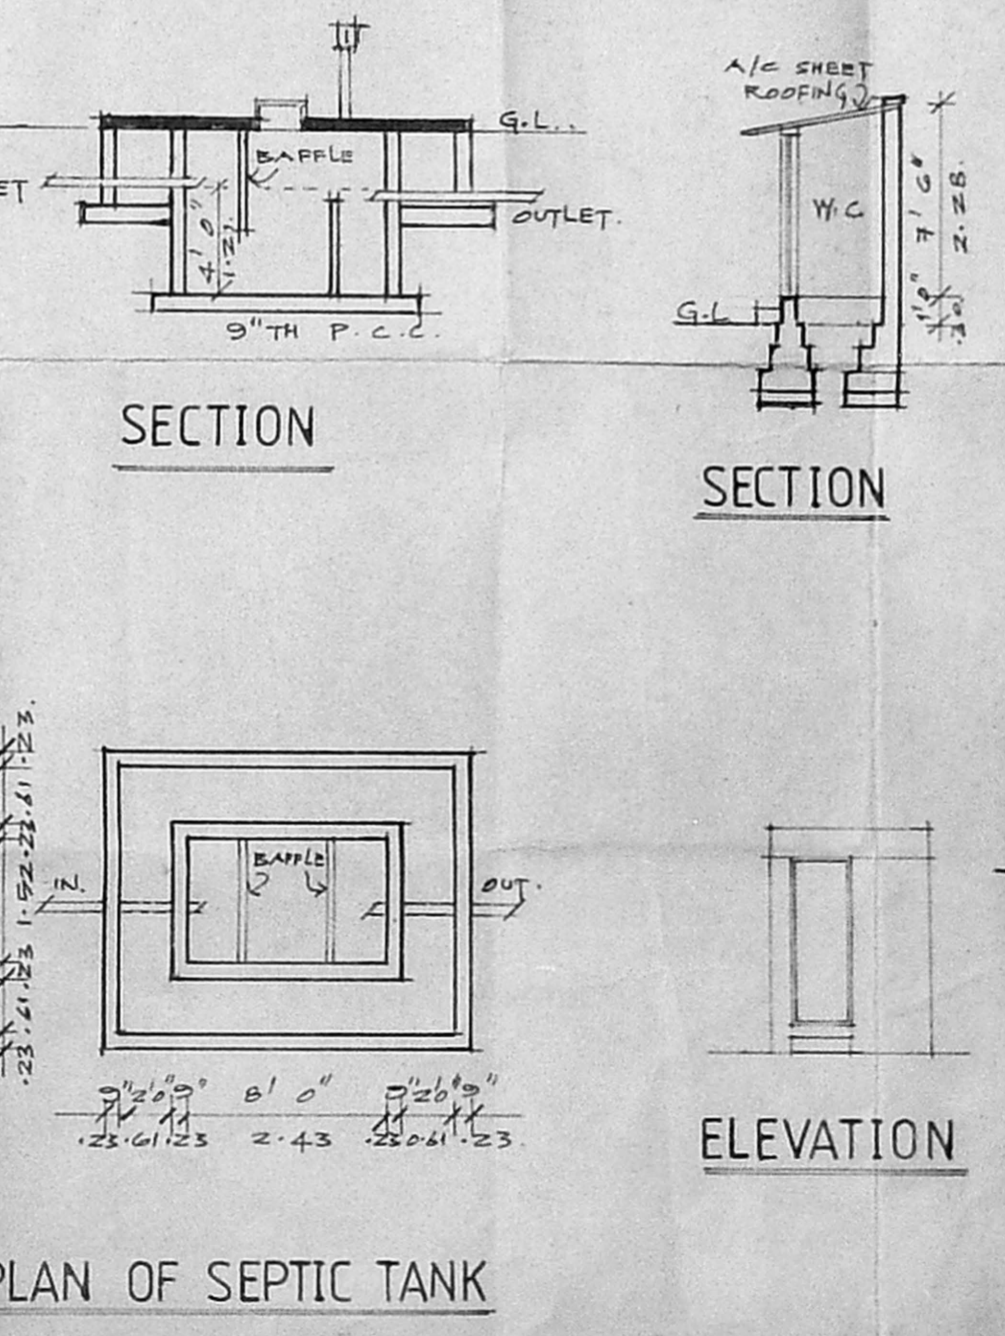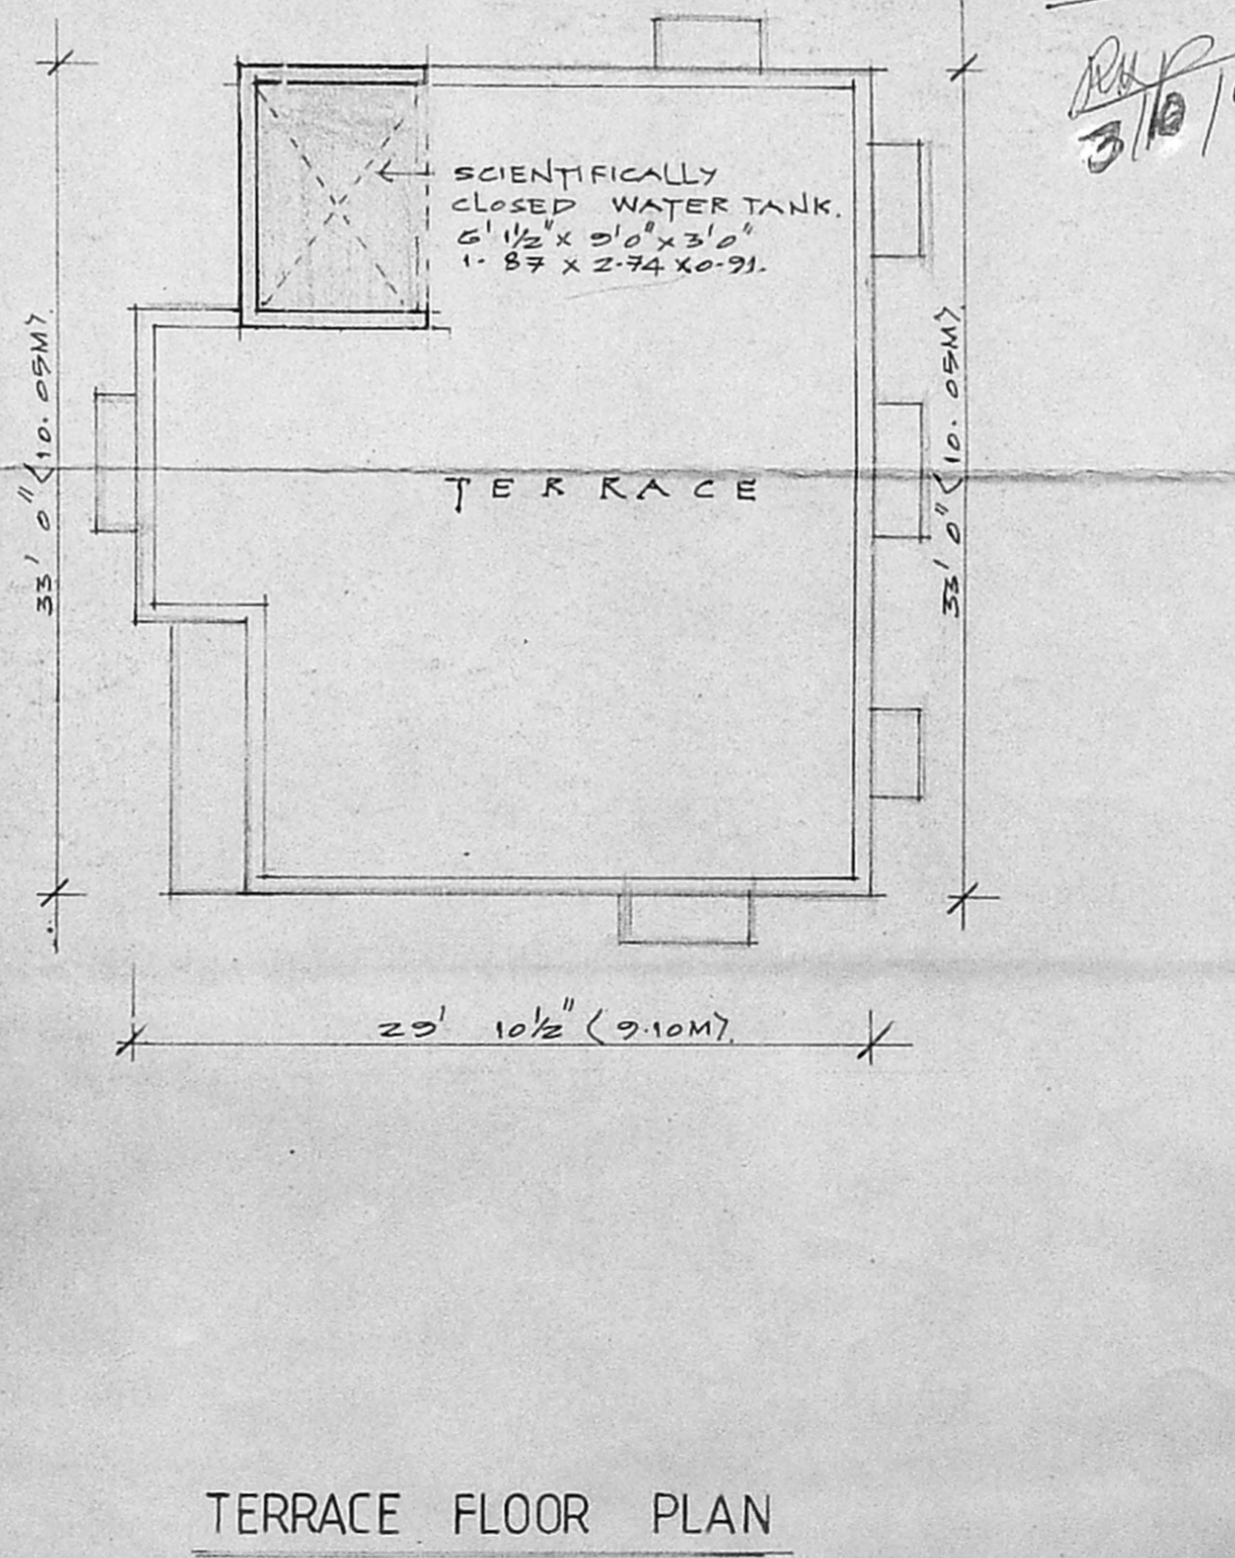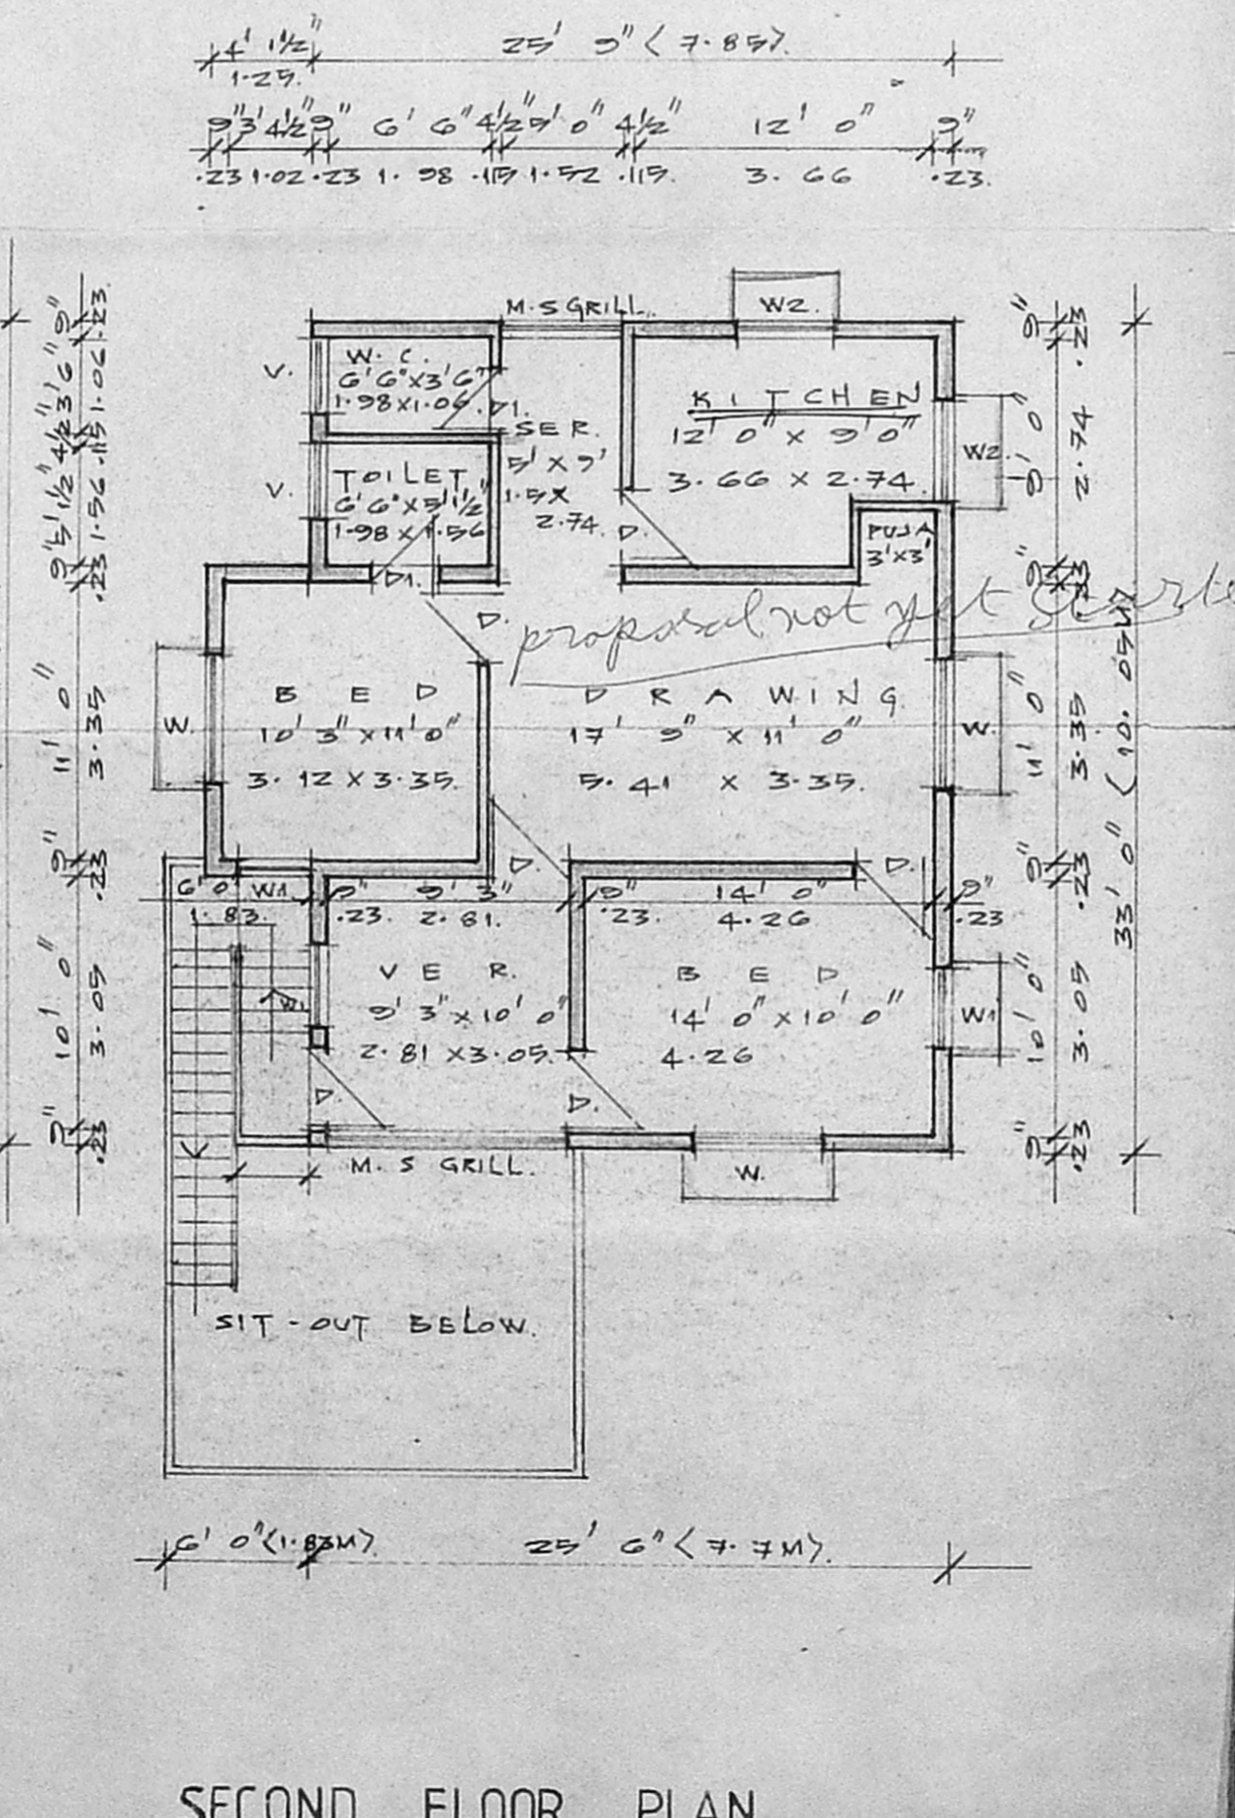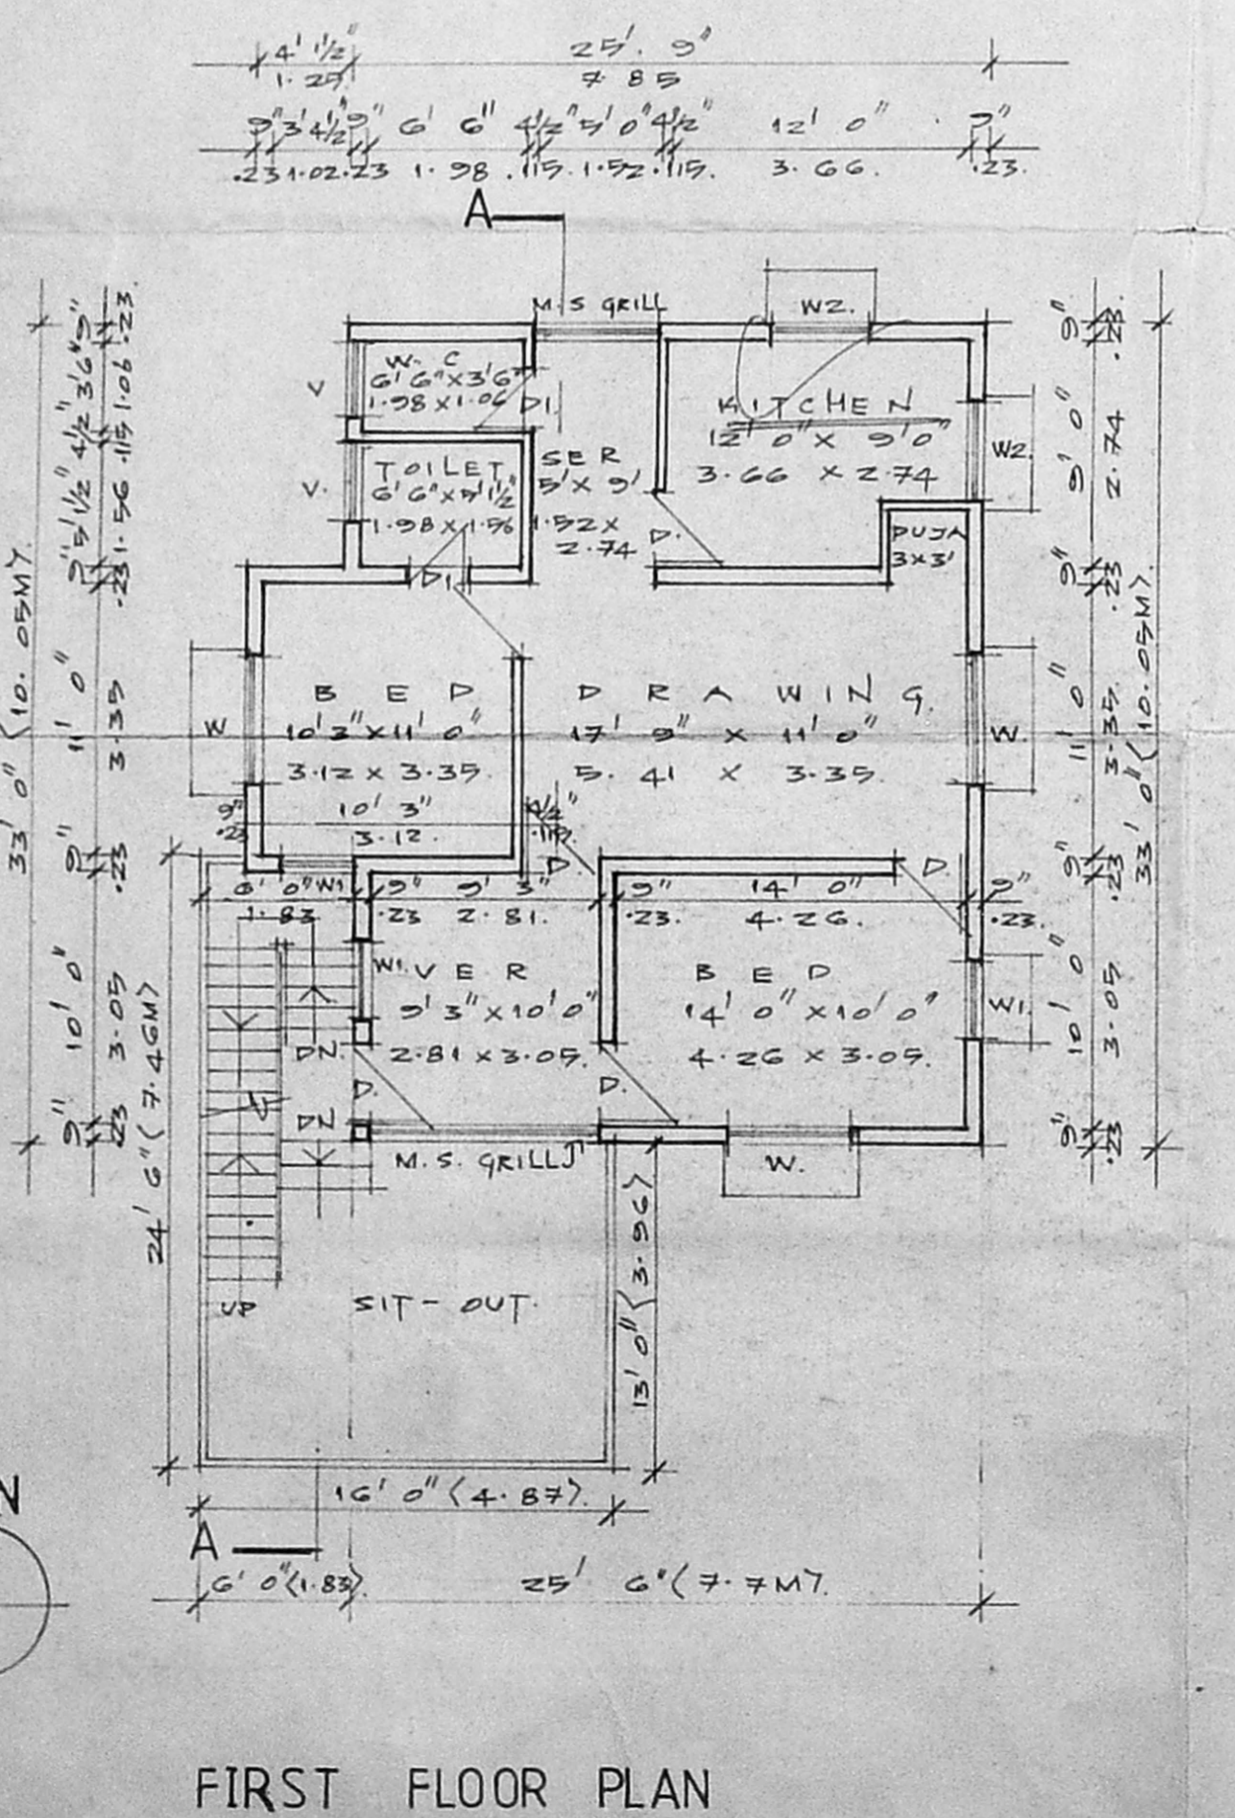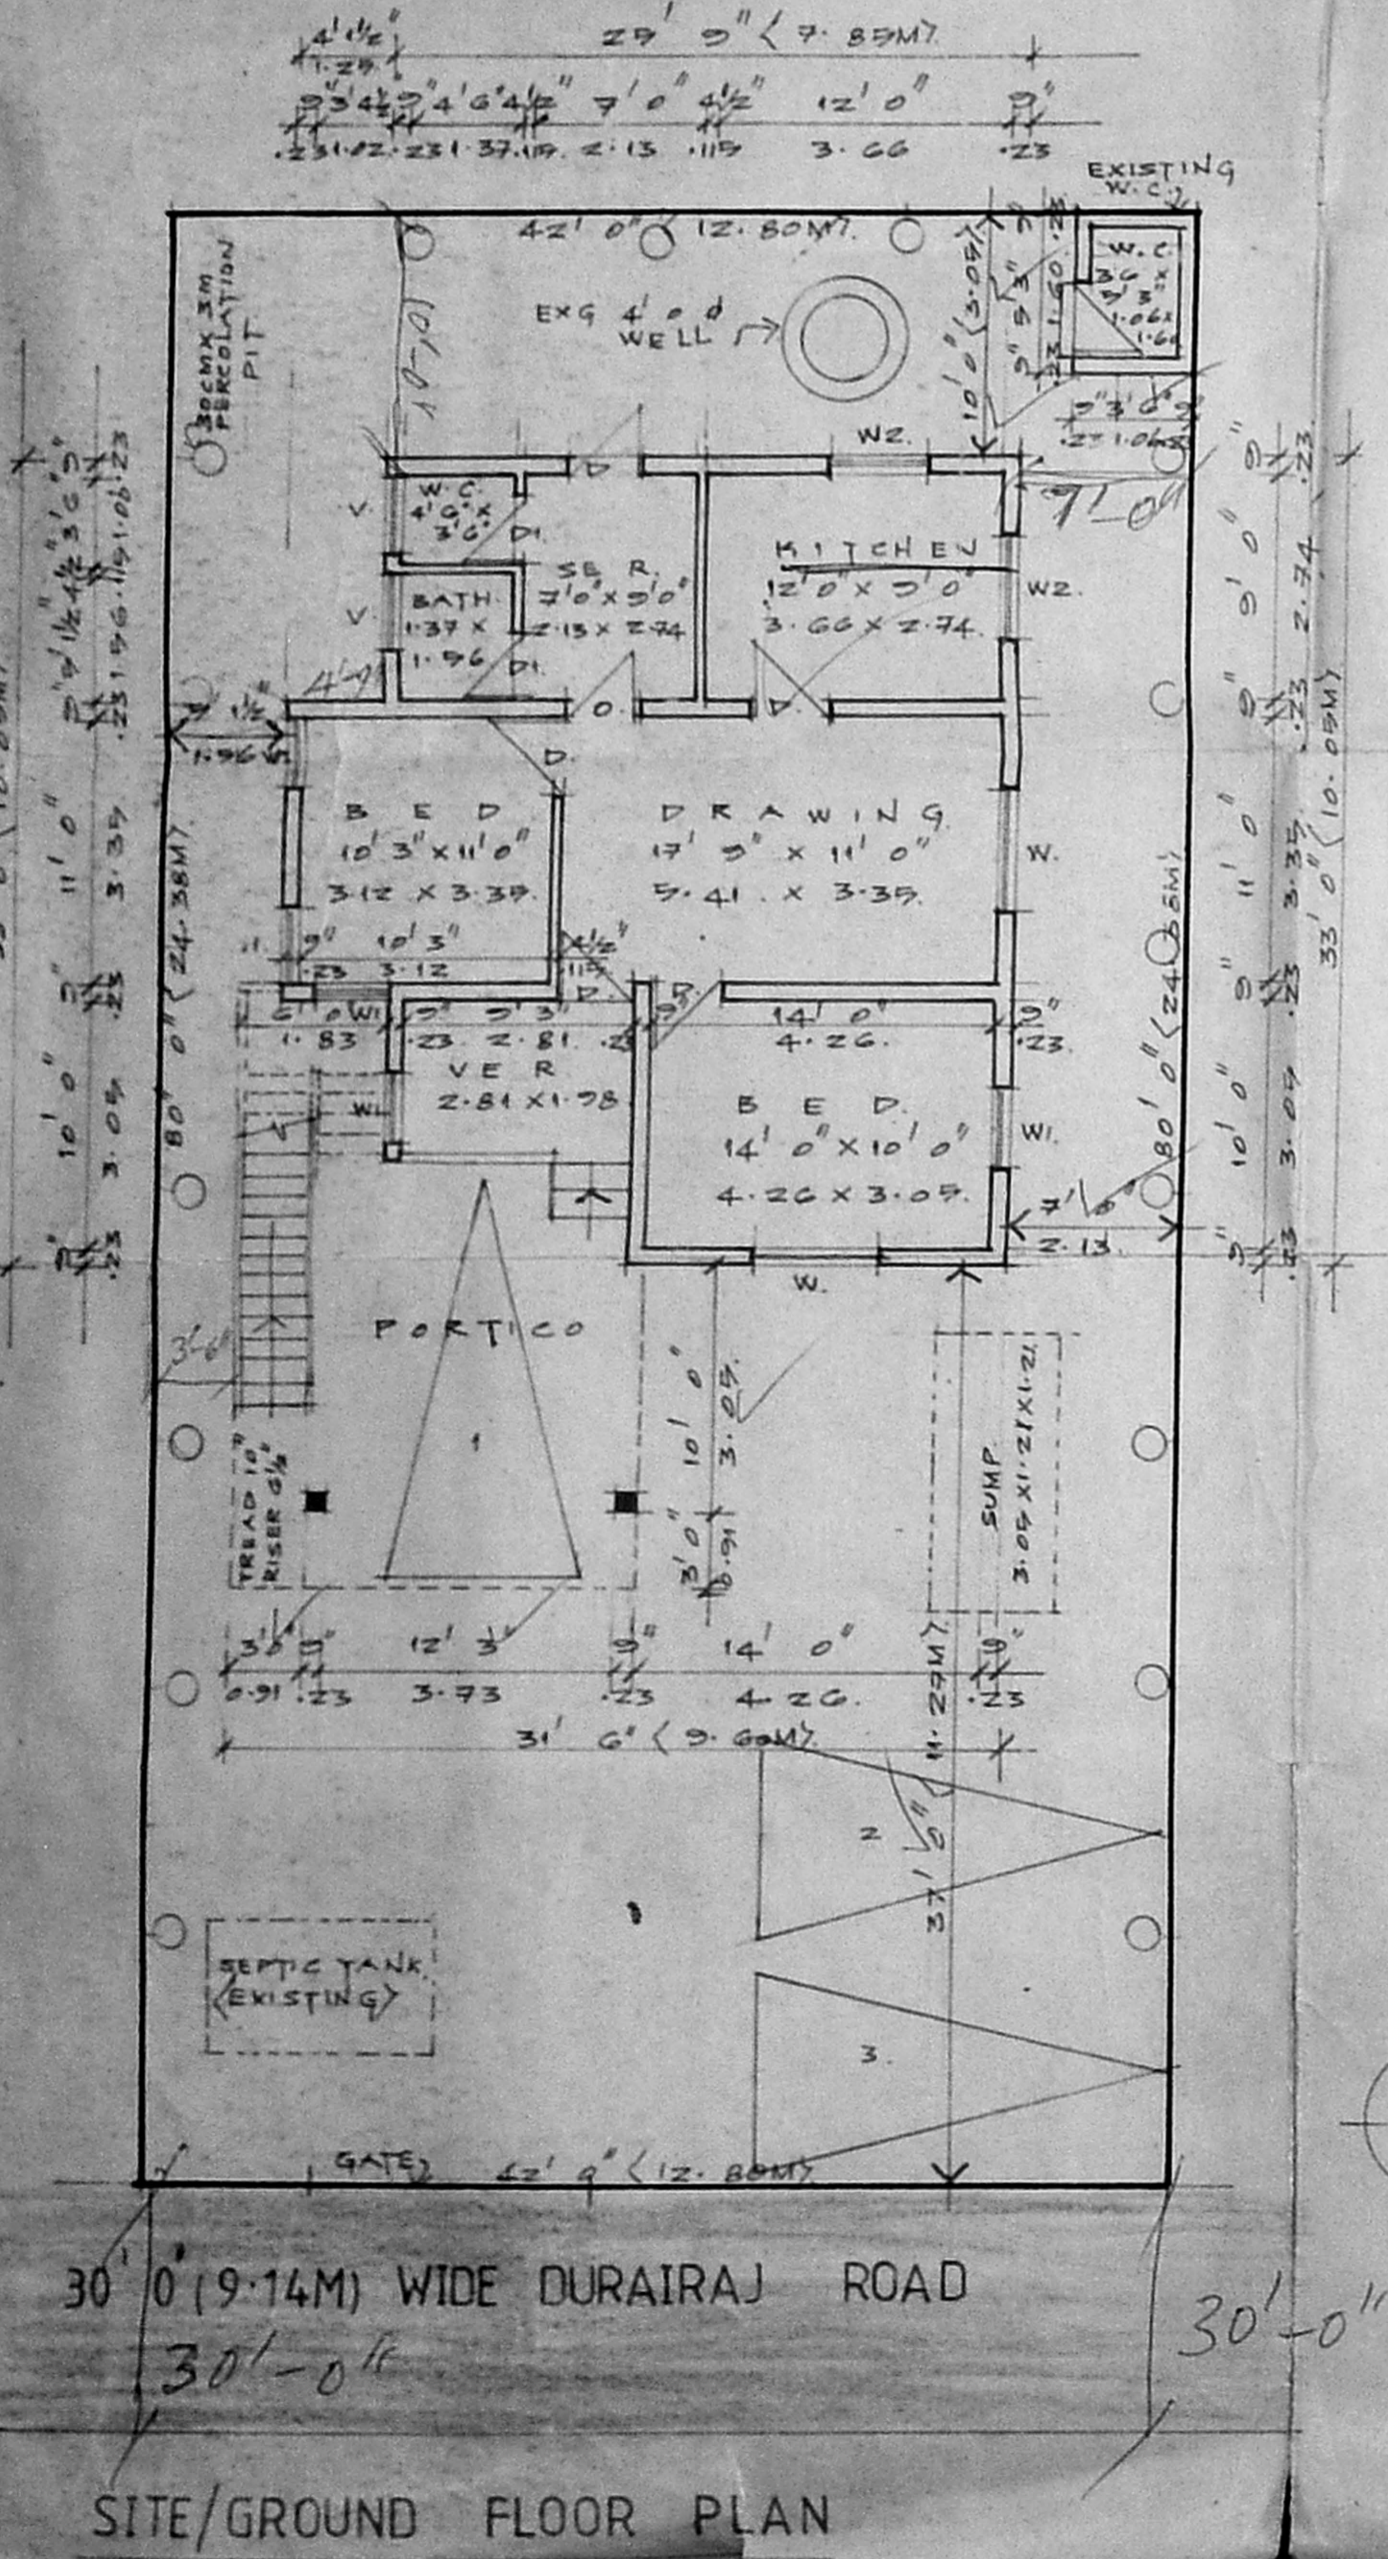

SL ✓
 DX
 W/S X
 Road - Tarrad
 Inspection plan
 3/10/94