



Revised
Scanning
Plan
21/20050/94
10/2/95

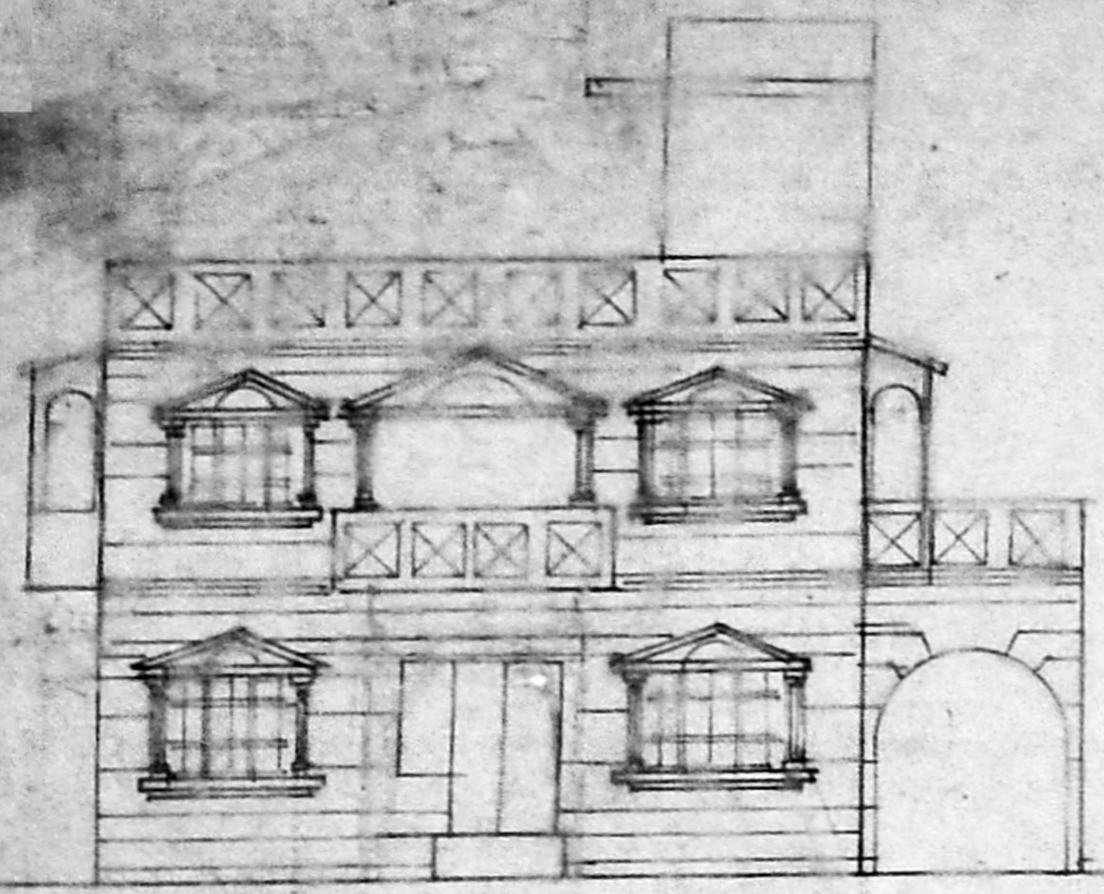


FRONT ELEVATION

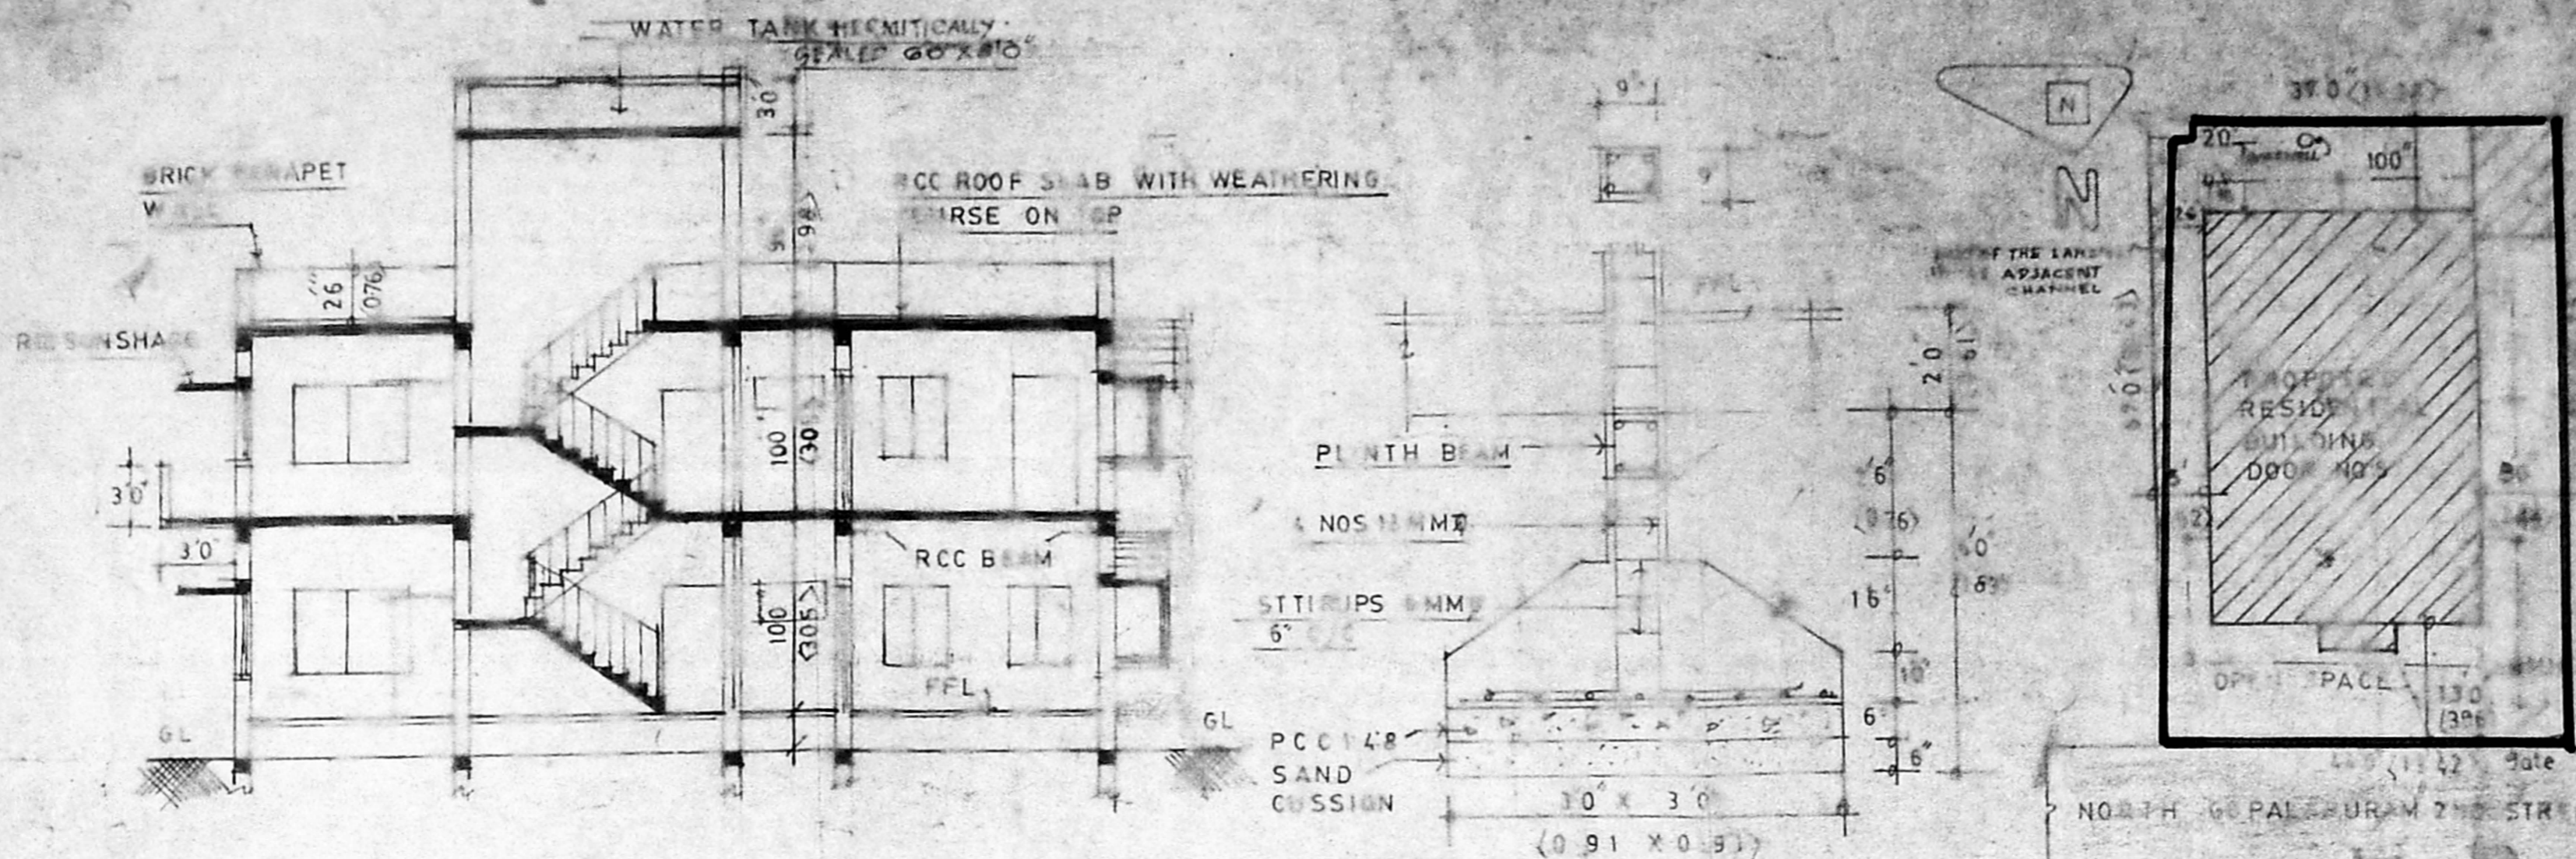


SECTION ON X - Y

FOUNDATION DETAIL

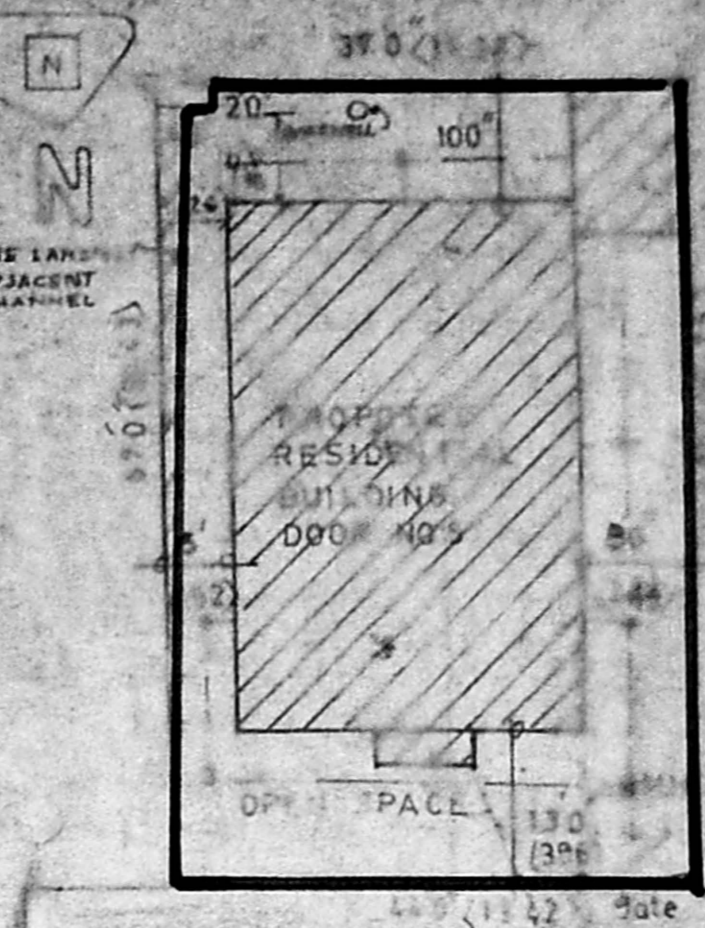


SITE PLAN


A/17596/76/9521 / 2/95
Planning Permit No.
APPROVED
SUBJECT TO THE CONDITIONS IN
THIS OFFICE LETTER.
No. A/20050/94 Date 12/95
o/c
FOR MEMBER SECRETARY
MADRAS METROPOLITAN
DEVELOPMENT AUTHORITY
MADRAS - 600 008.

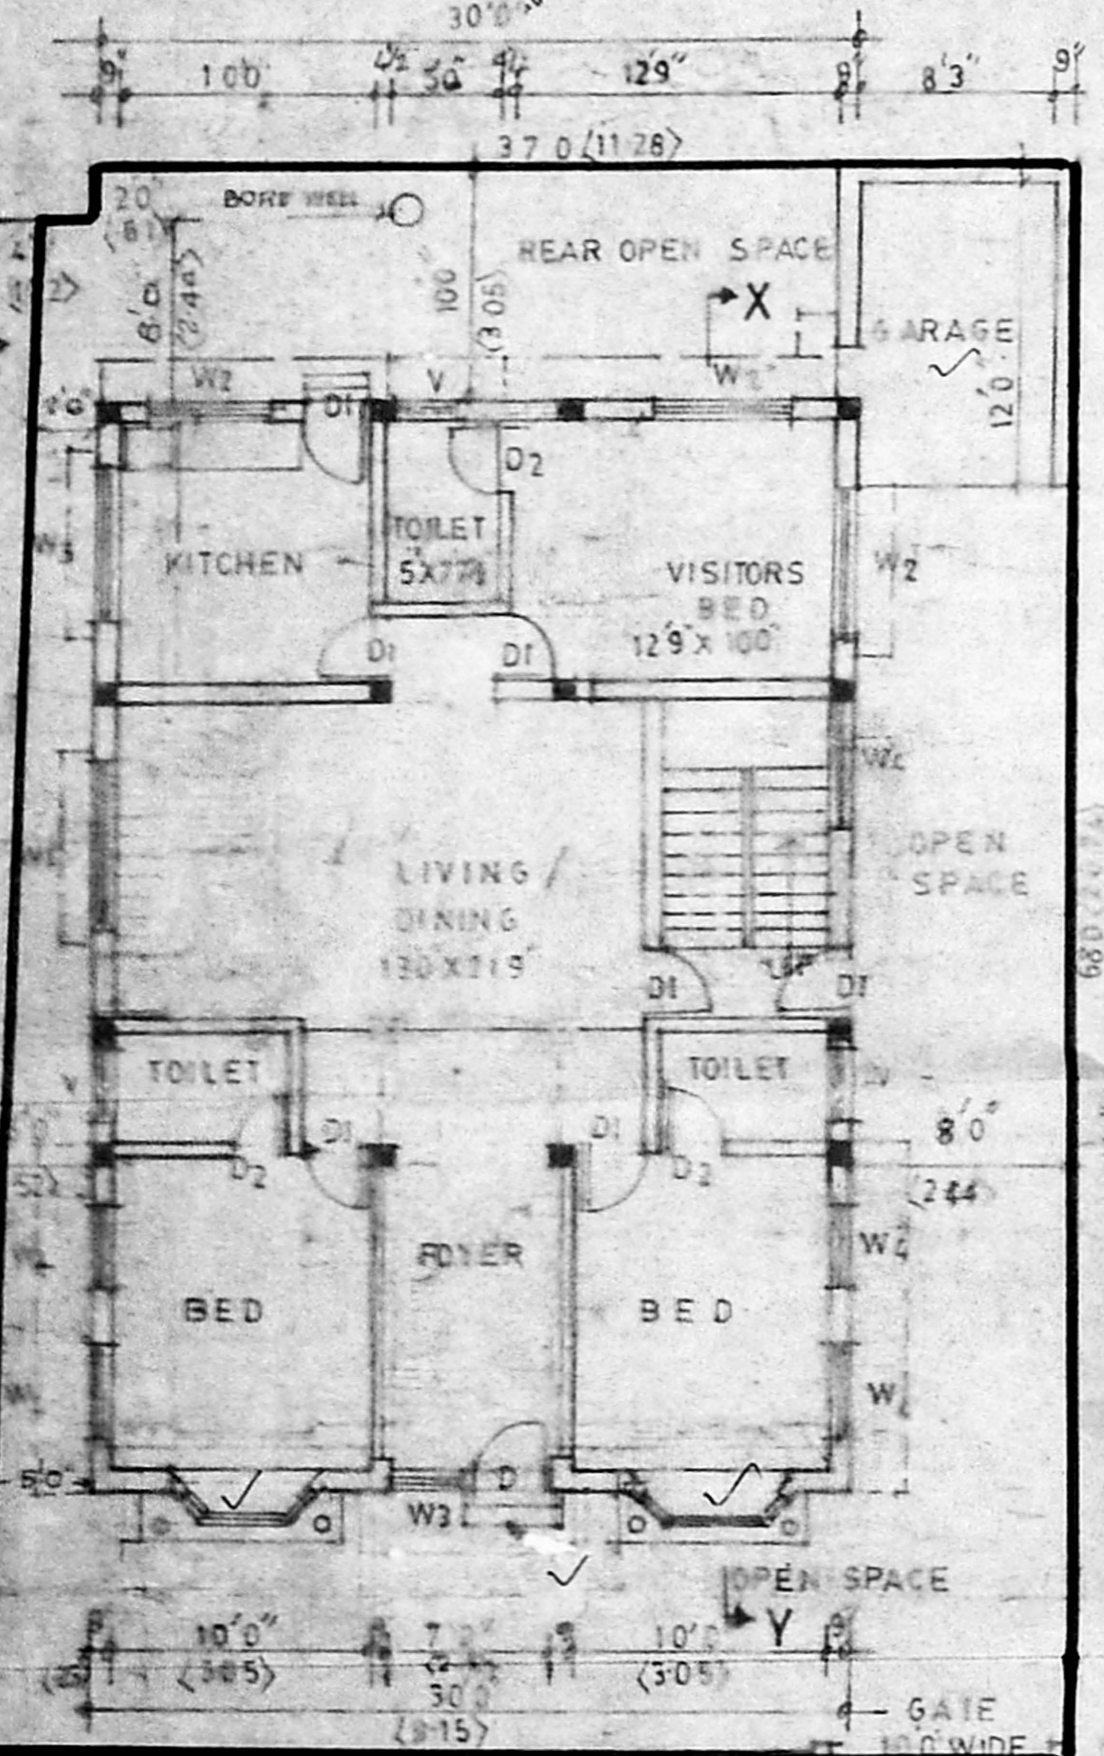


GROUND FLOOR PLAN

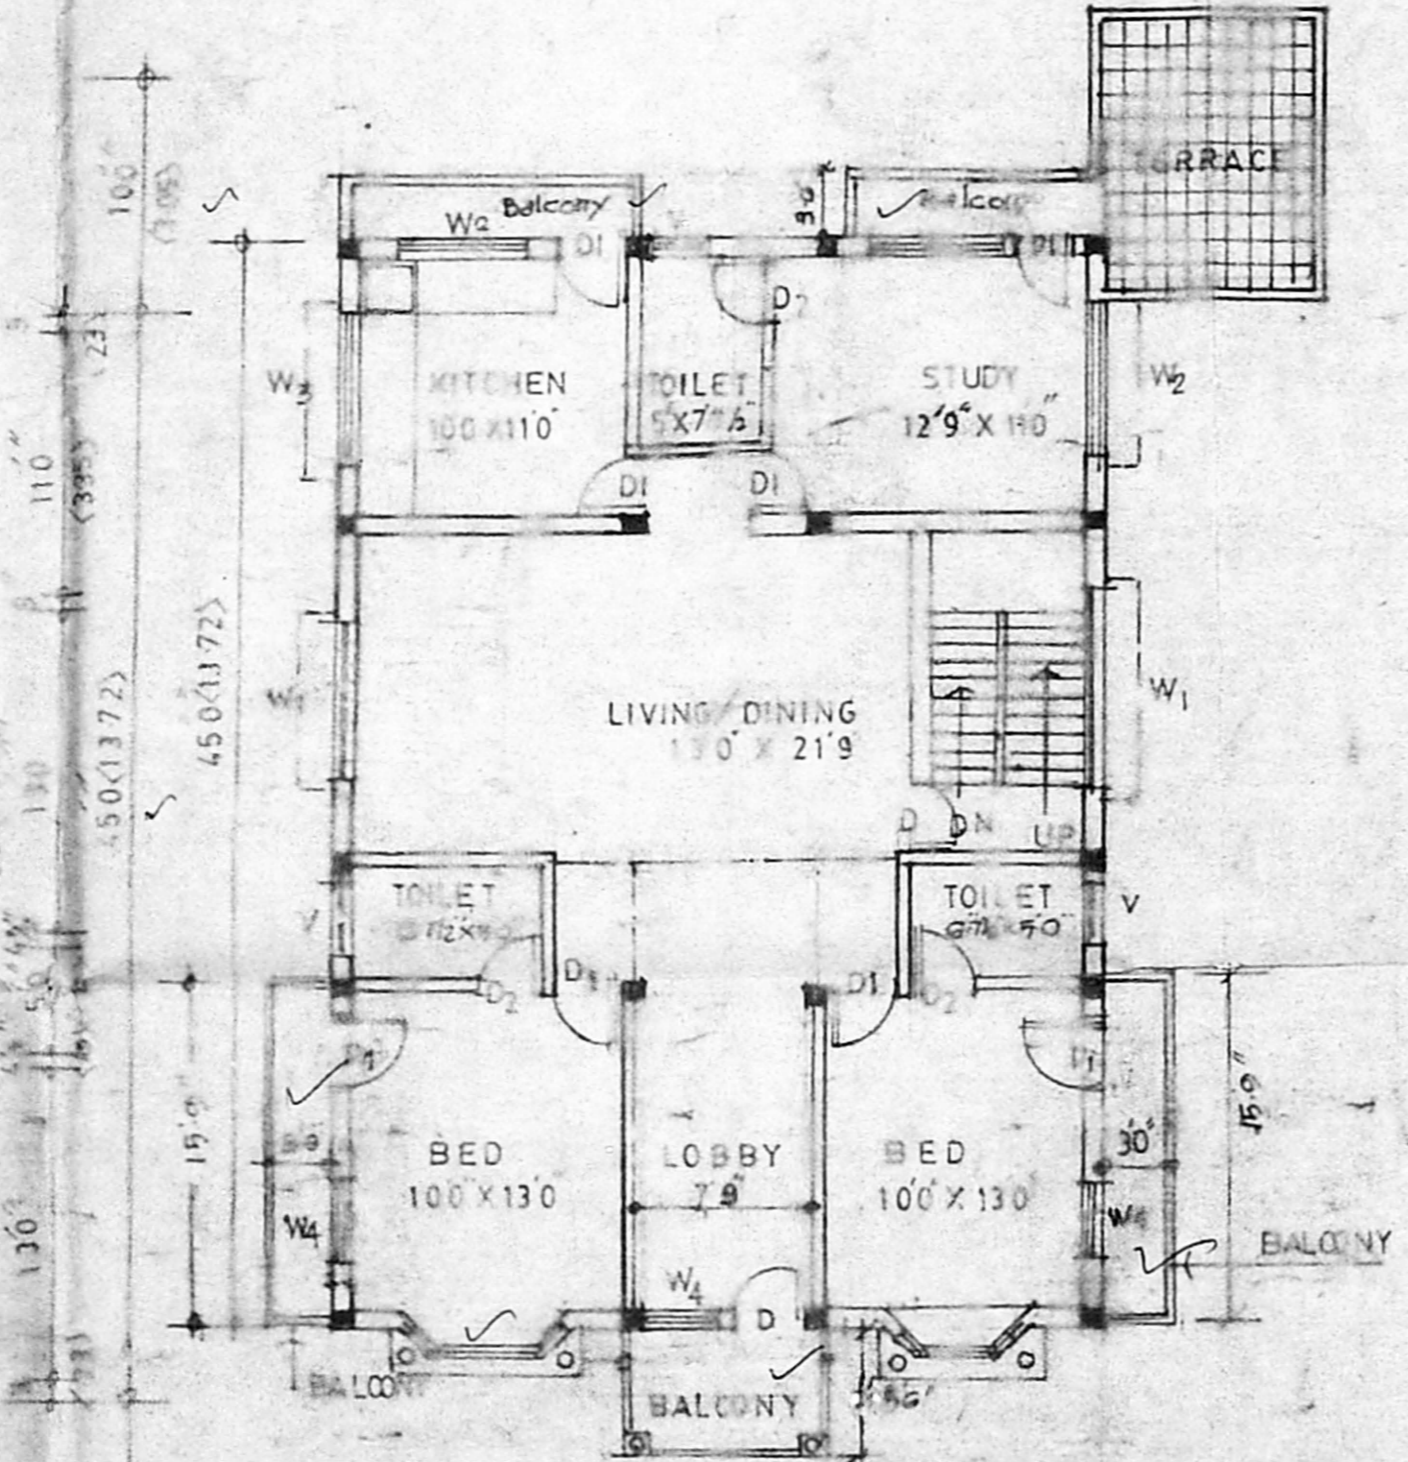

FIRST FLOOR PLAN

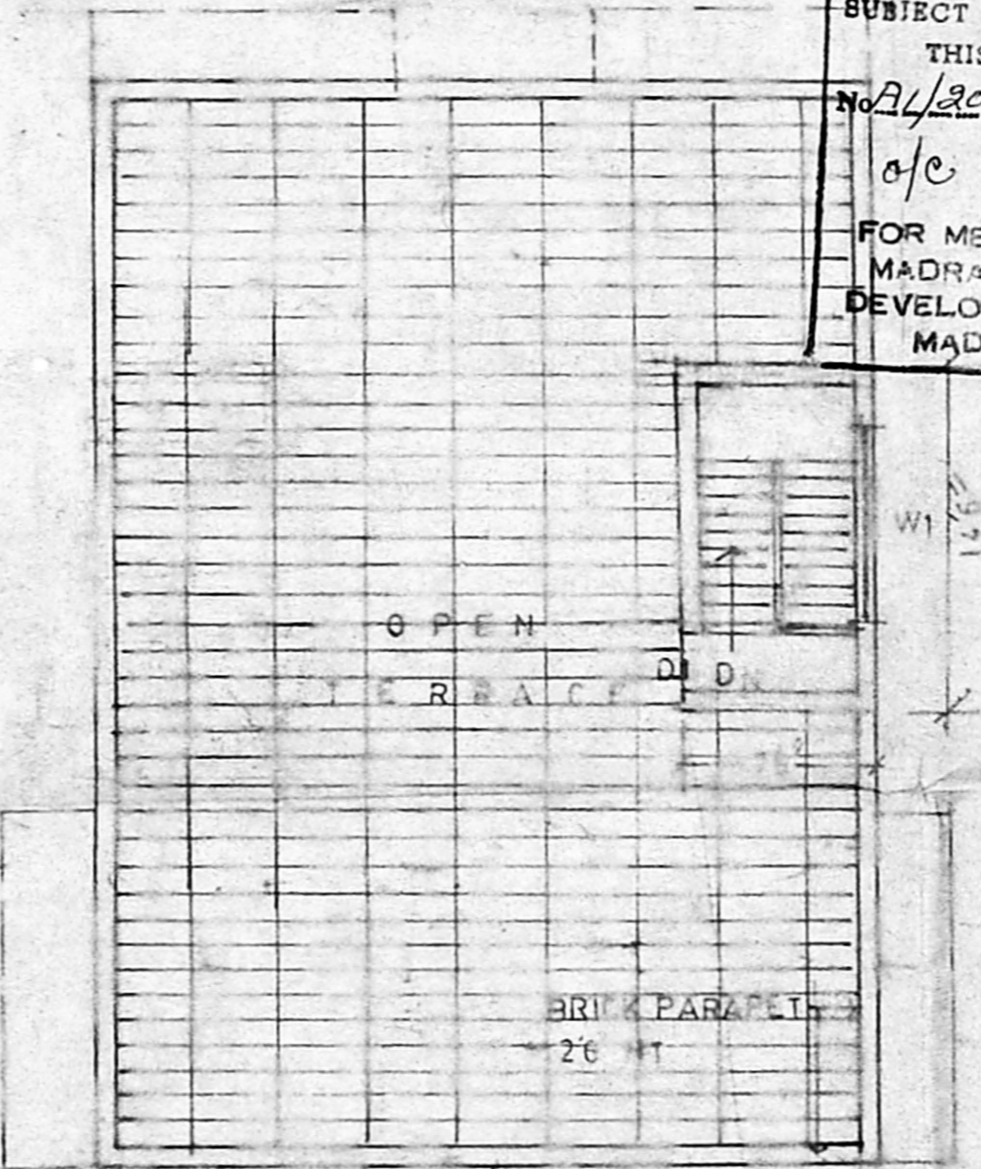

TERRACE FLOOR PLAN

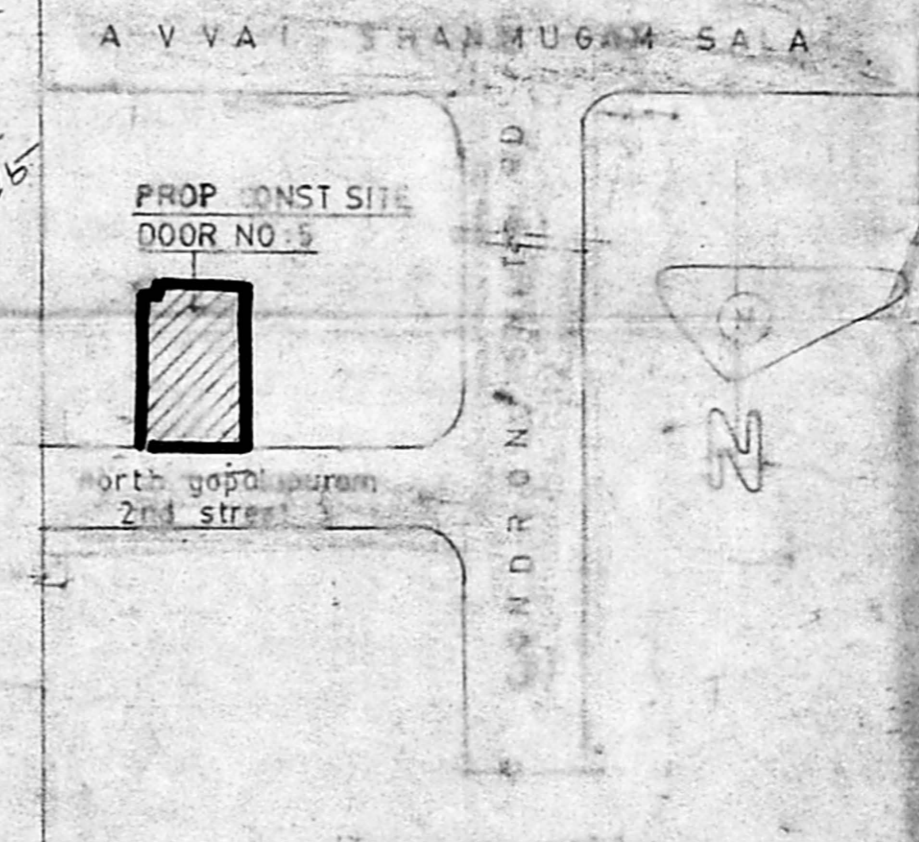

KEY PLAN

BRIEF SPECIFICATION

FOUNDATION: RCC 12" COLUMNS, R-CC 12" PLINTH BEAM

SUPERSTRUCTURE: BRICK WORK, RCC LINDL, RCC SUNSHADE, RCC 124 ROOF SLAB 5" TH

FINISHING COURSE: BRICK, BELL, OVER A TERRAZO TILES WITH

FLOORING: MOSIC TILES, COUNTRY WOOD

FINISH: FOUR WASH ALL WALLS, ENAMEL PAINT

SCHEDULE OF JOINERY

D	DOOR	36' x 70'	<07' X 3'10"
D1		30' x 70'	<08' X 2'10"
D2		26' x 70'	<06' X 2'13"
W	WINDOW	60' x 46'	<183' X 1'37"
W1		60' x 46'	<141' X 1'37"
W2		60' x 46'	<152' X 1'37"
W3		60' x 46'	<183' X 0'31"
V	VENILATOR	30' x 20'	<0'91' X 0'61"
W4	WINDOW	30' x 46'	<0'91' X 1'37"

AREA DETAILS

PLOT AREA	2847 SQ FT	264.59 SQ M
PROP GF AREA	1350 SFT	
PROP FF AREA	1425 SFT	
GARAGE AREA	114 SFT	
HEAD ROOM AREA	108 SFT	
	2997 SFT	278.53 SQ M

COLOUR INDEX

PROPOSED SHOWN THUS: [Symbol]

ROADS SHOWN THUS: [Symbol]

BOUNDARY SHOWN THUS: [Symbol]

REVISED PLAN SHOWING THE PROPOSED RESIDENTIAL BUILDING, DOOR NO. 5, NORTH GOPALAPURAM 2ND STREET, OS NO: 3416, RS NO: 67/25, CC NO: 1478, GOPALAPURAM, MADRAS - 600 086

OWNERS: [Signature]

[Signature]

[Signature]

K.S.M.

Copy R.E. DEENATHA RAO
Civil Engineer & Licensed Surveyor
LICENSED SURVEYOR 442 IVVA BUJALI STREET,
CHINTADRIPEE, MADRAS - 600 008
Phone: 82981