




FRONT ELEVATION

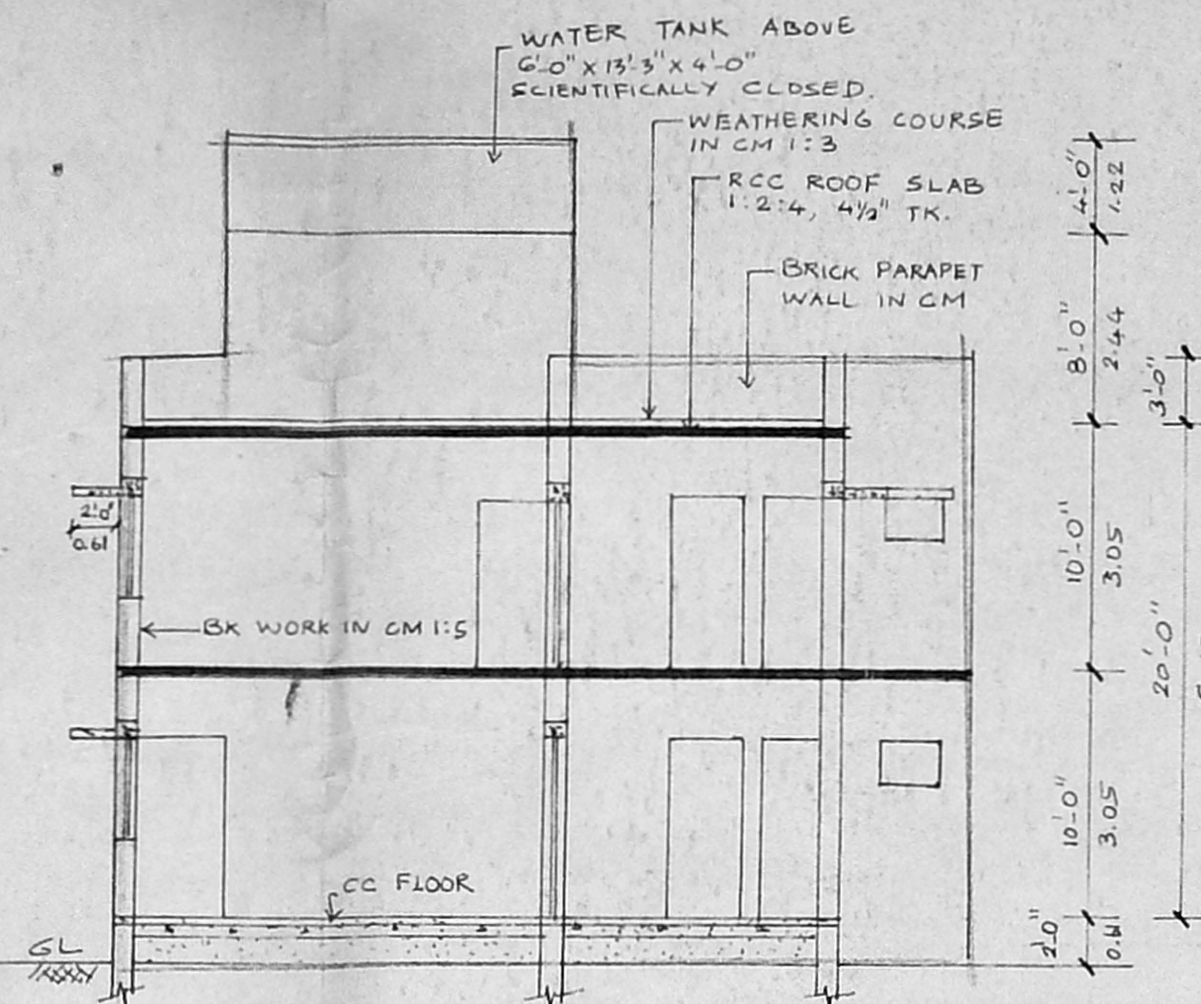


SECTION ON 'AB'

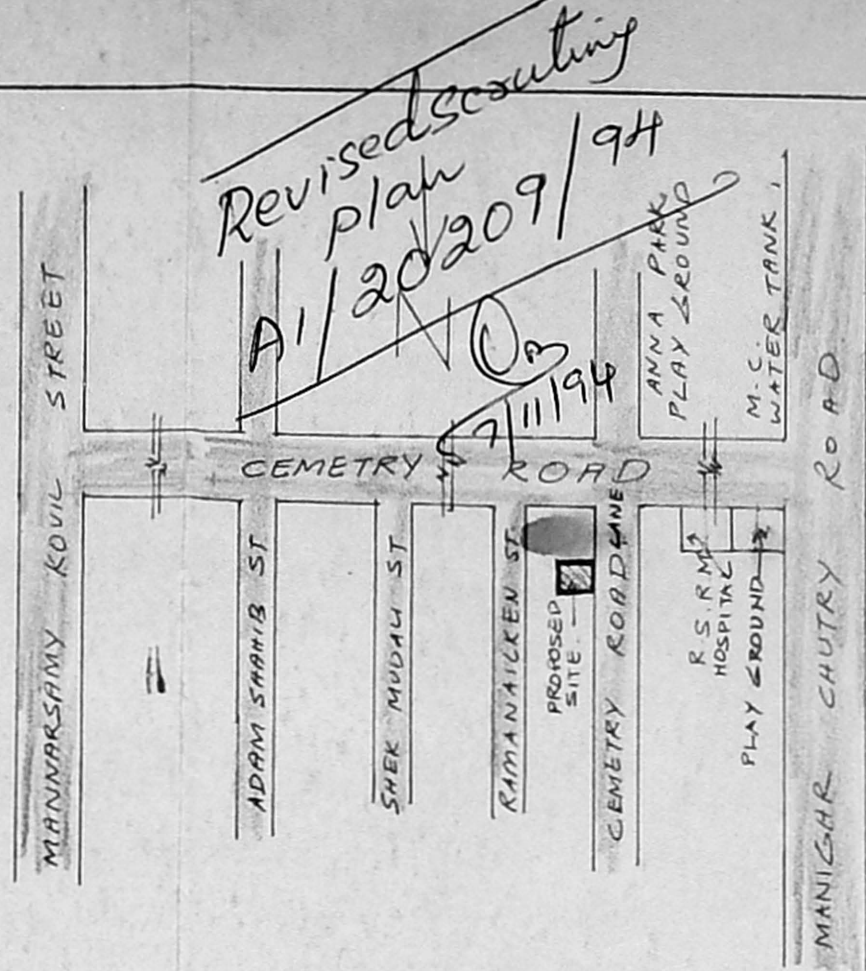


KEY PLAN

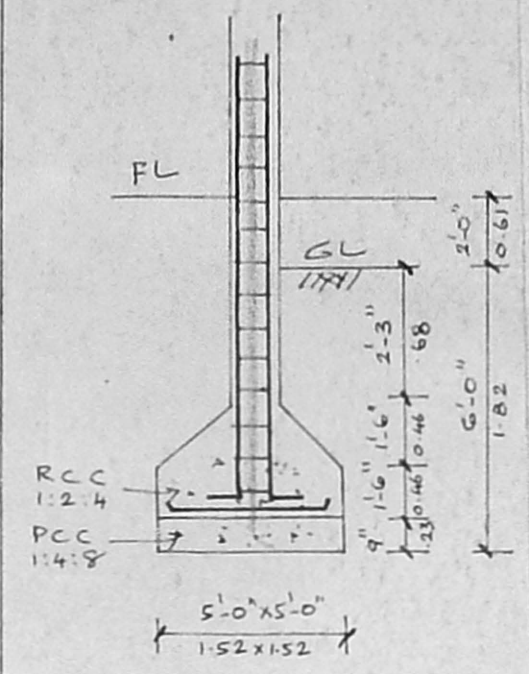


COLUMN FOUNDATION

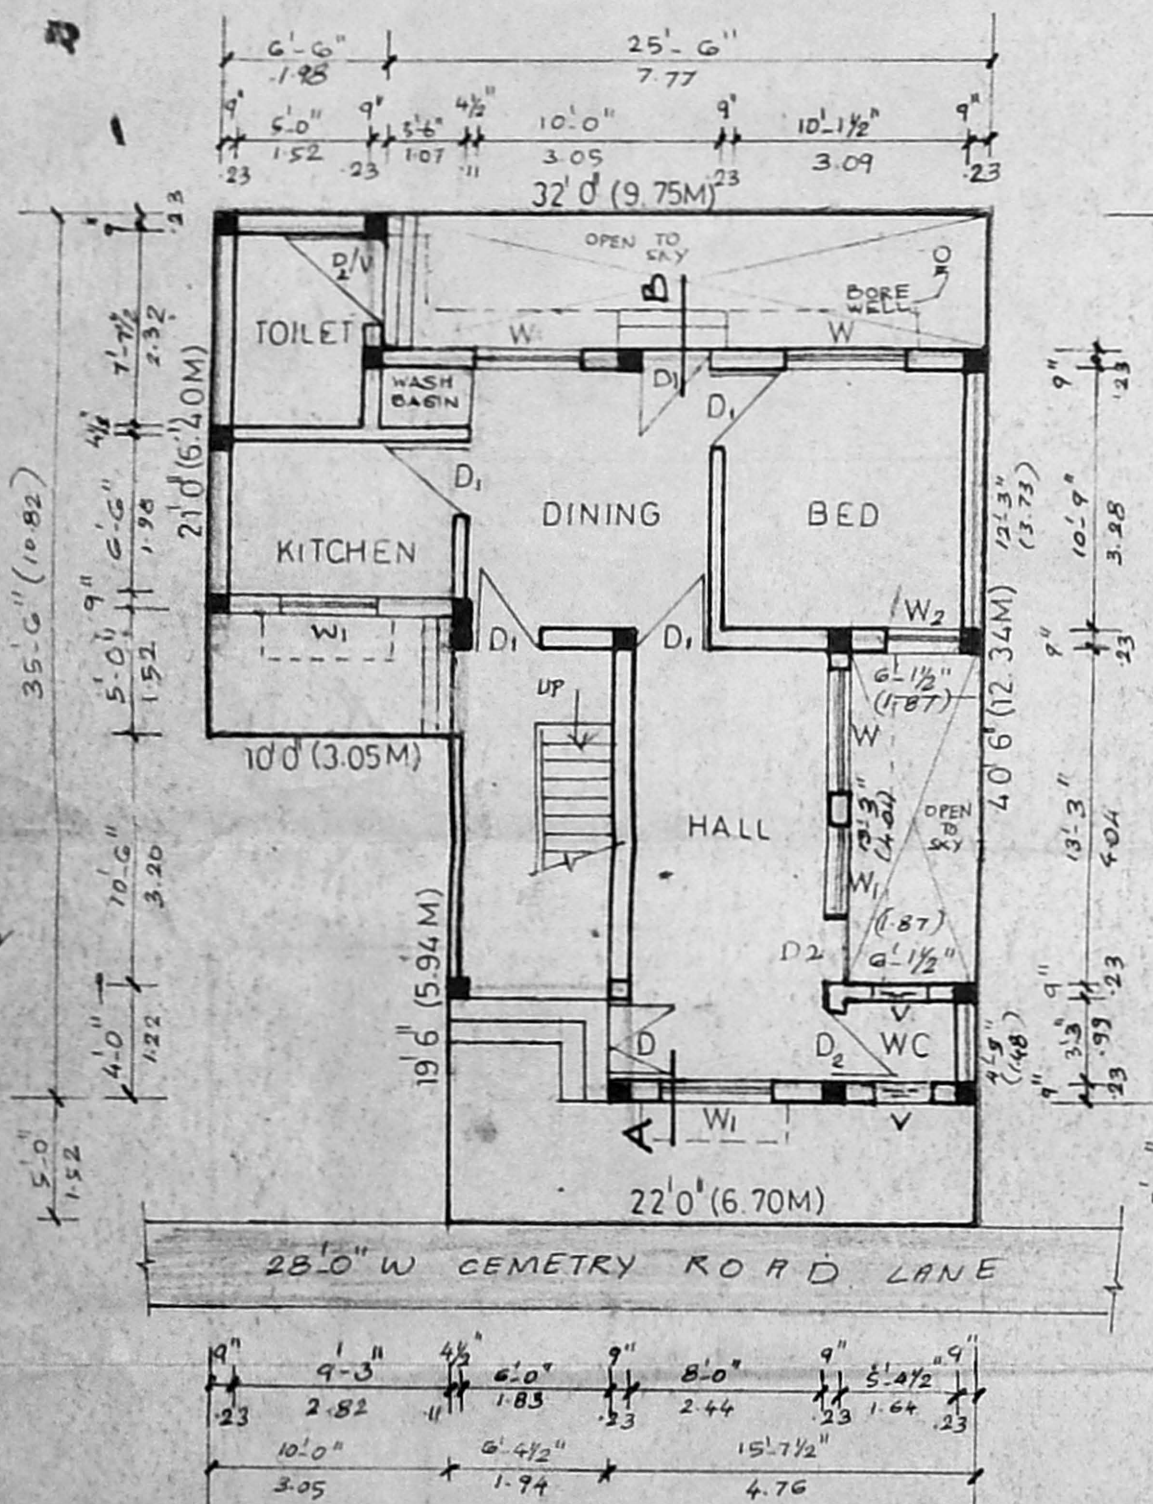

SITE CUM GROUND FLOOR PLAN

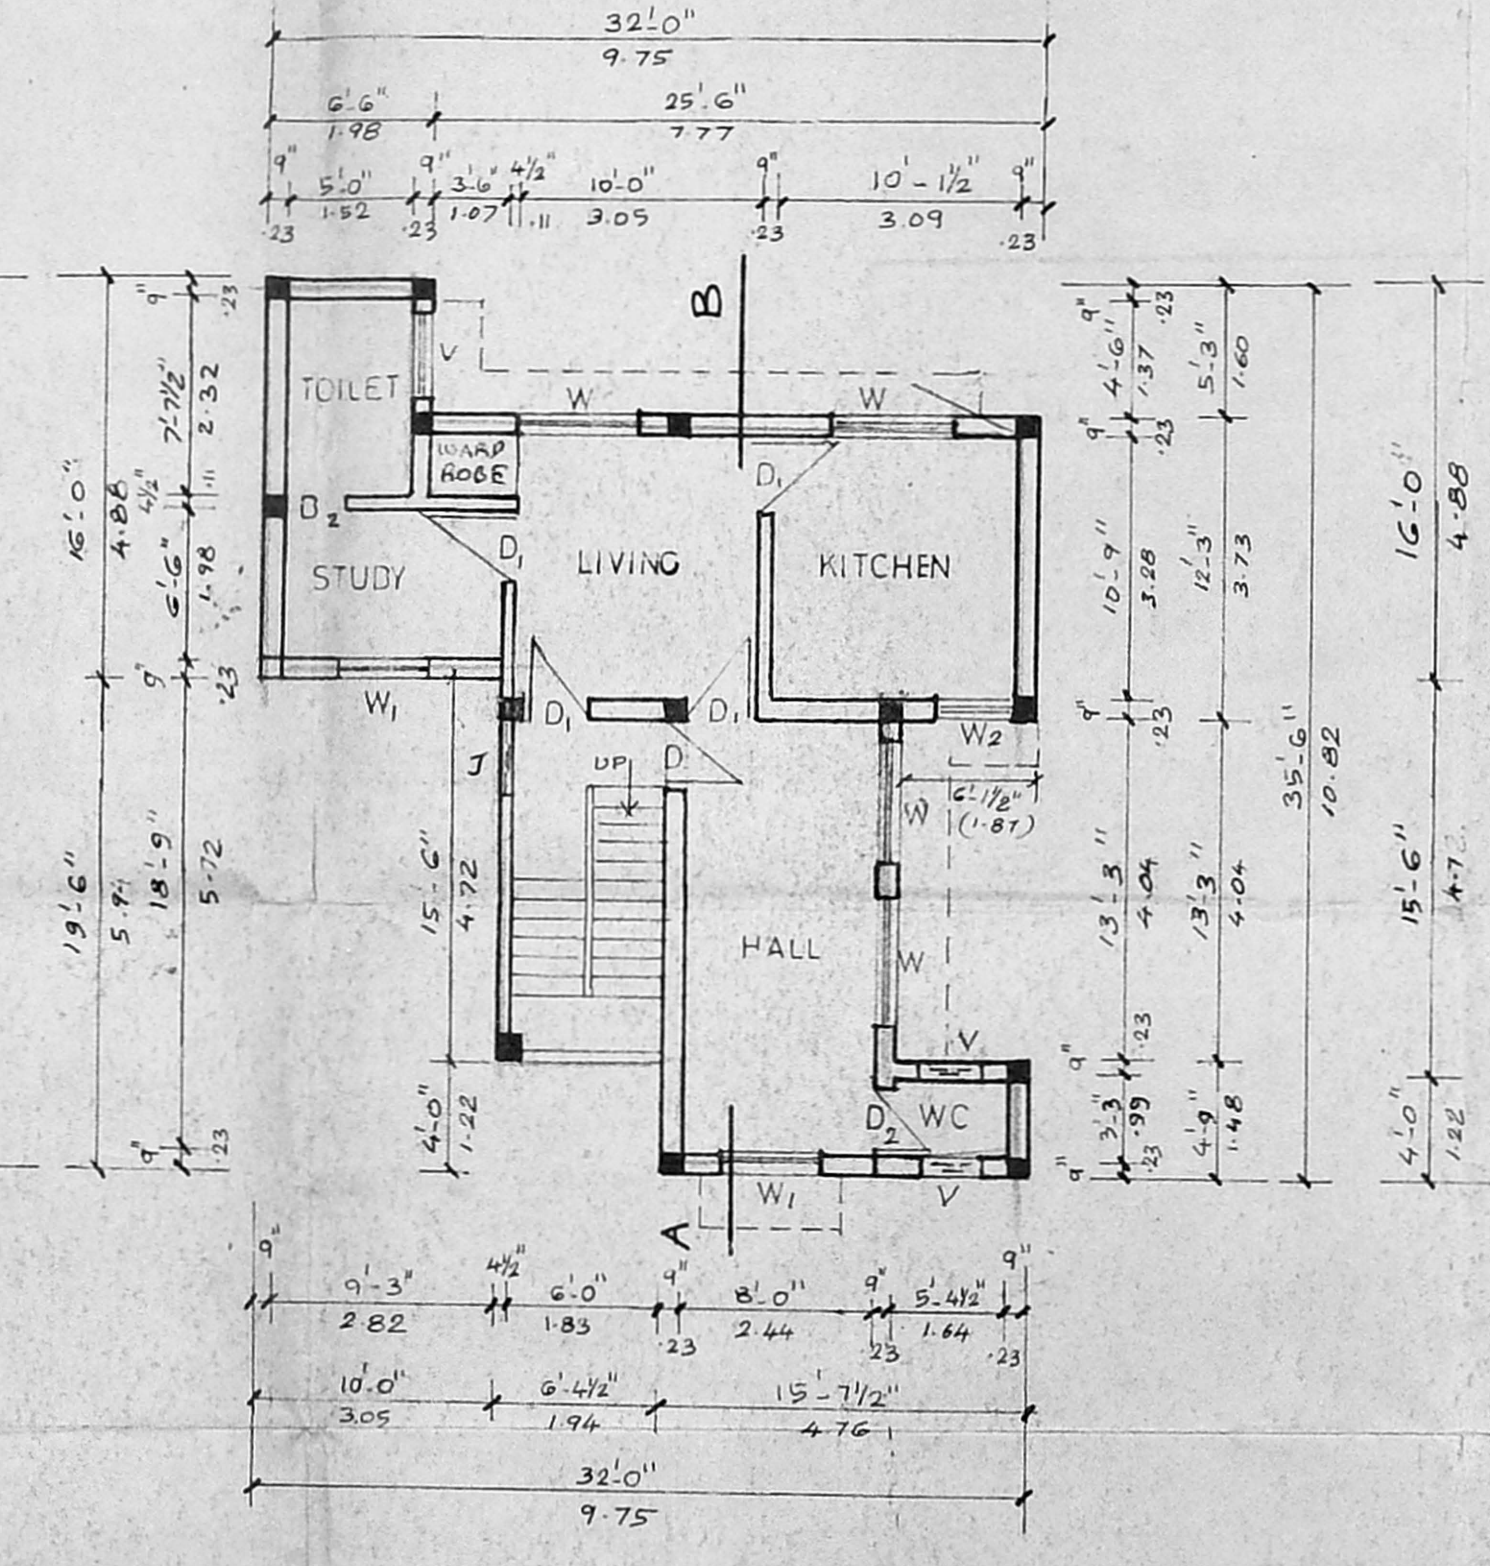

FIRST FLOOR PLAN

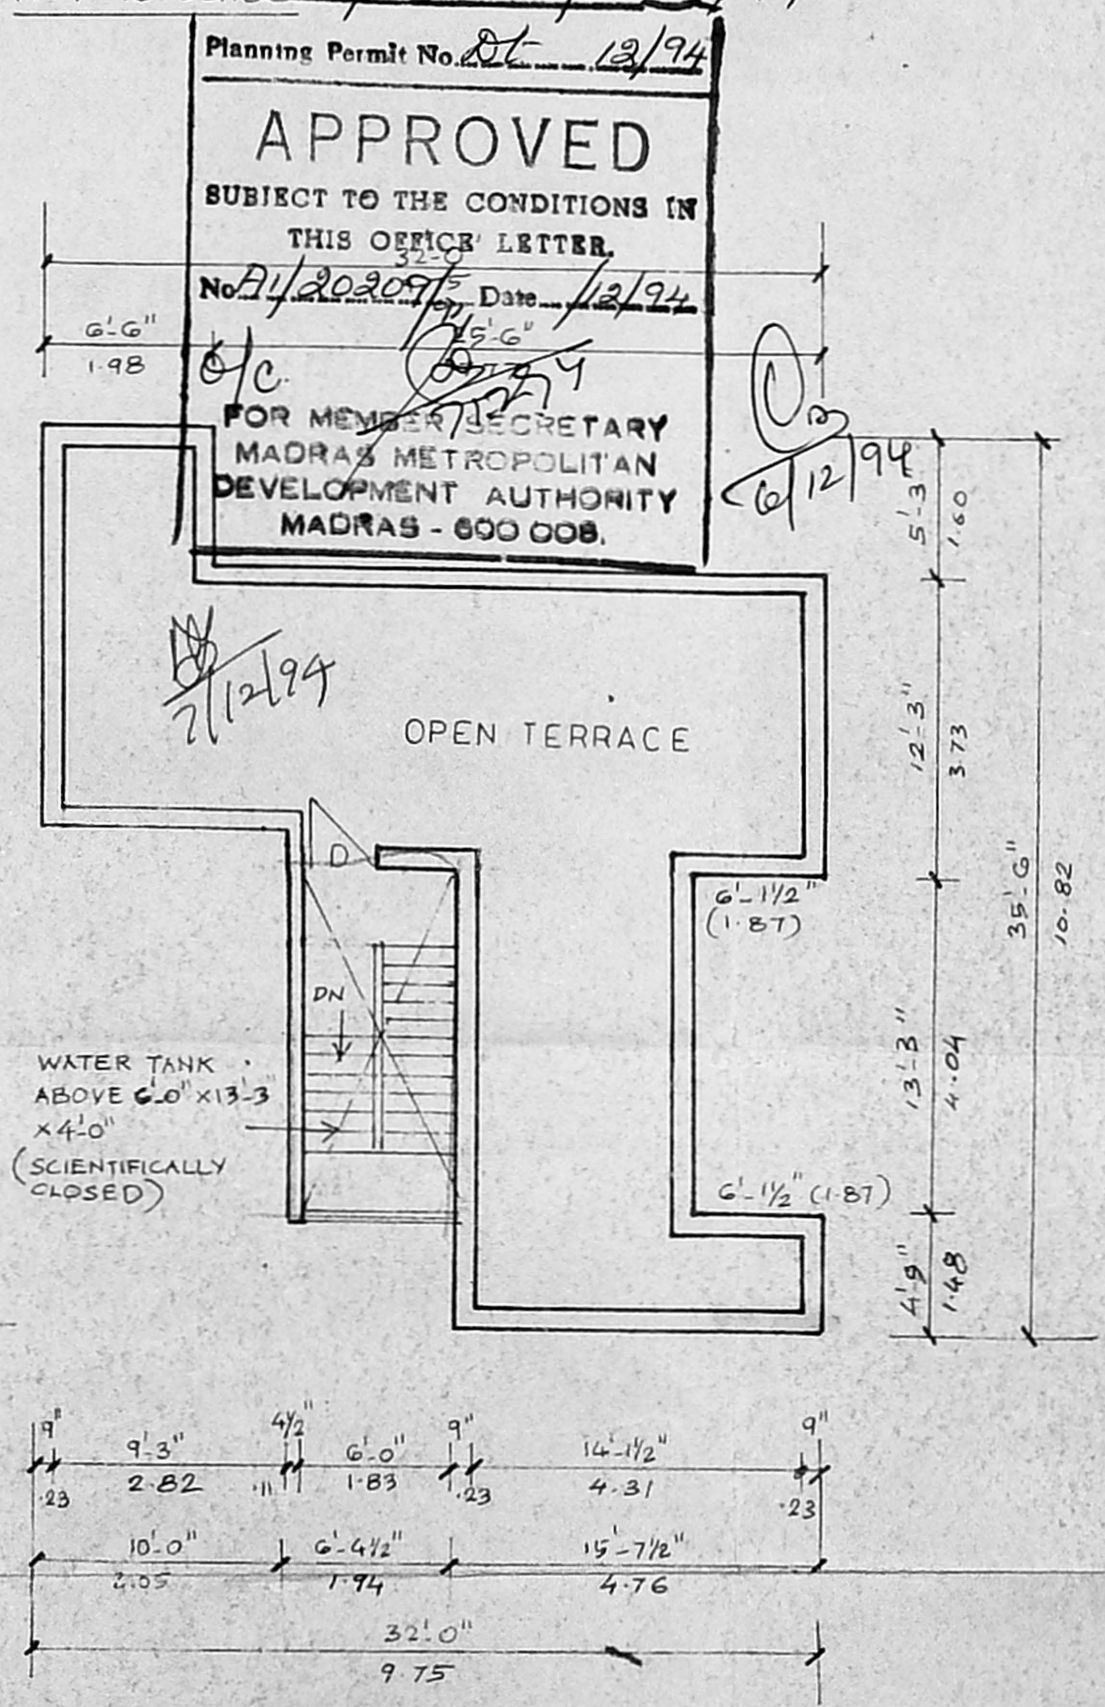

TERRACE FLOOR PLAN

NOT TO SCALE A/17463/459/94 DETAIL

Planning Permit No. 12/94
APPROVED
 SUBJECT TO THE CONDITIONS IN THIS OFFICE LETTER.
 No. A/20209/94 Date 1/12/94
 FOR MEMBER SECRETARY
 MADRAS METROPOLITAN
 DEVELOPMENT AUTHORITY
 MADRAS - 600 008.

SCHEDULE OF JOINERY'S

D	PANELLED DOOR	3'-3" x 7'-0"	1.01 x 2.12
D ₁	PANELLED DOOR	3'-0" x 7'-0"	0.91 x 2.12
D ₂	PANELLED DOOR	2'-6" x 7'-0"	0.76 x 2.12
W	GLAZED WINDOW	5'-0" x 4'-0"	1.52 x 1.22
W ₁	GLAZED WINDOW	4'-0" x 4'-0"	1.22 x 1.22
W ₂	GLAZED WINDOW	3'-0" x 4'-0"	0.91 x 1.22
V	GLAZED VENTILATOR	2'-6" x 2'-0"	0.76 x 0.61
J	RCC JALLY	3'-0" x 3'-0"	0.96 x 0.96

SPECIFICATIONS

COLUMN FOUNDATION RCC 1:2:4
 PCC 1:4:8 FOR FOUNDATION
 RCC ROOF SLAB 1:2:4 4 1/2" TK.
 WEATHERING COURSE IN CM 1:3
 BK WORK IN CM 1:5
 PLASTERING IN CM 1:3

PLAN SHOWING THE PROPOSED RESIDENTIAL BUILDING AT DOOR NO. 2B CEMETRY ROAD LANE OLD S. NO. 128 NEW S. NO. 37 OF ROYAPURAM, MADRAS. SCALE: 8 FEET TO AN INCH (1:100)

COLOUR INDEX

PROPOSED []
 PLOT BOUNDARY [] N
 ROADS []

AREA STATEMENT

	SQFT	SQ. M
PLOT AREA	1101	102.28
PRO. GROUND FLOOR	700	65.05
PRO. FIRST FLOOR	700	65.05
TOTAL	1400	130.10
PLOT COVERAGE	63%	

SIGNATURE OF OWNER

 M. R. DEENA KUMAR, B.Sc. D.C.E.
 Madras Corporation Licensed Surveyor
 Licence No. 139
 Off: 10/2, Redhills Road, Kolafur
 Madras-99, (Opp. Moogambigai Theatre)
 Res: 12, Sixth Cross Road, Jawahar Nagar
 Madras-600 092
 SIGNATURE OF LICENSED SURVEYOR