


PLAN SHOWING THE PROPOSED ALTERATIONS AND ADDITIONS TO THE EXISTING BUILDING AT DOOR NO 10, 4TH STREET, VENKATESWARA NAGAR, T.S. NO 19/13 BLOCK NO 24 OF URUR VILLAGE, DIVISION NO 151 ADAYAR, MADRAS.

SCALE 1" = 3'-0" (1:100)
PREVIOUS APPROVED VICE B.A. NO 6310/10 DT 18-1-90

AREA	SQ. FT.	SQ. MT.
LAND AREA	4770.00	443.00
G. FLOOR AREA (EXG)	2460.00	229.00
F. FLOOR AREA (EXG)	1280.00	119.00
F. FLOOR AREA (PR)	670.00	62.00
F. FLOOR AREA (TOTAL)	1950.00	181.00
TOTAL AREA	4410.00	410.00
COVERAGE	52%	-
FSI	0.92	-

JOINERY	FT	MT.
D. DOOR	3'-3" X 1'-0"	1.00 X 2.13
D1. DOOR	3'-0" X 7'-0"	0.91 X 2.13
D2. DOOR	2'-6" X 7'-0"	0.76 X 2.13
W. WINDOW	3'-0" X 5'-0"	0.91 X 1.52
W1. WINDOW	5'-0" X 5'-0"	1.52 X 1.52
F/W. FRENCH WINDOW	6'-0" X 6'-0"	1.83 X 1.83
V. VENTILATOR	3'-0" X 3'-0"	0.91 X 0.91
J. JALY	2'-0" X 1'-0"	0.61 X 0.45








LEGEND	
ROADS	---
PROPOSAL	---
EXISTING	---
BOUNDARY	---
DEMOLITION	---

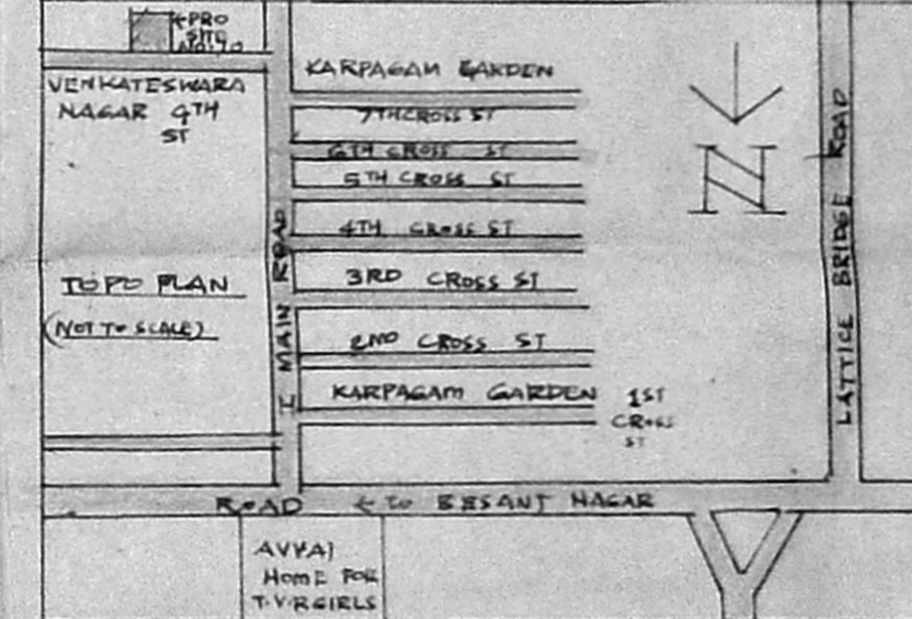

OWNER
[Signature]

Er. K. VENUGOPAL, Rtd. A.E.E., CORPORATION OF MADRAS
Civil & Sanitary Engineering Consultant
Licensed Surveyor, Class-I No: 320
Licensed Plumber, Class-I Metro Water
Sewerage No. Water Supply No.
3, Neelakandan Street, Nanganallur (Laka Area)
Backside of Corporation Girls Higher Secondary School
MADRAS 600 034.

ENGINEER

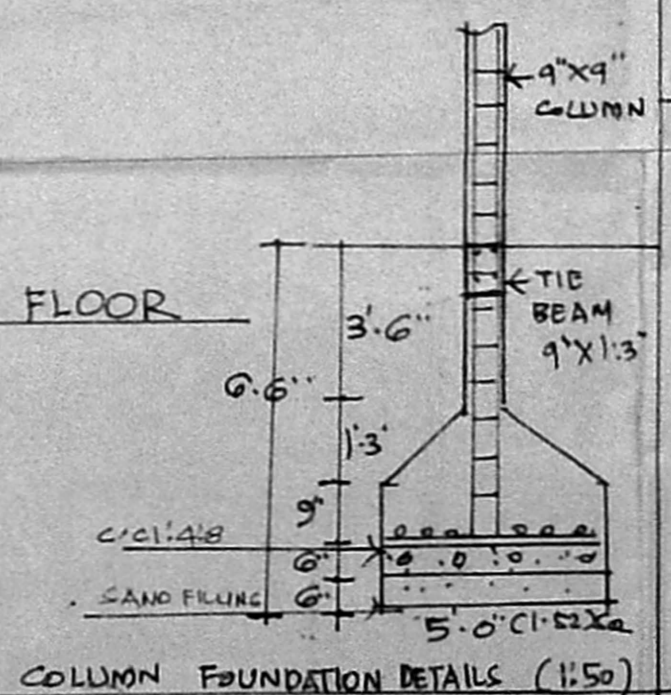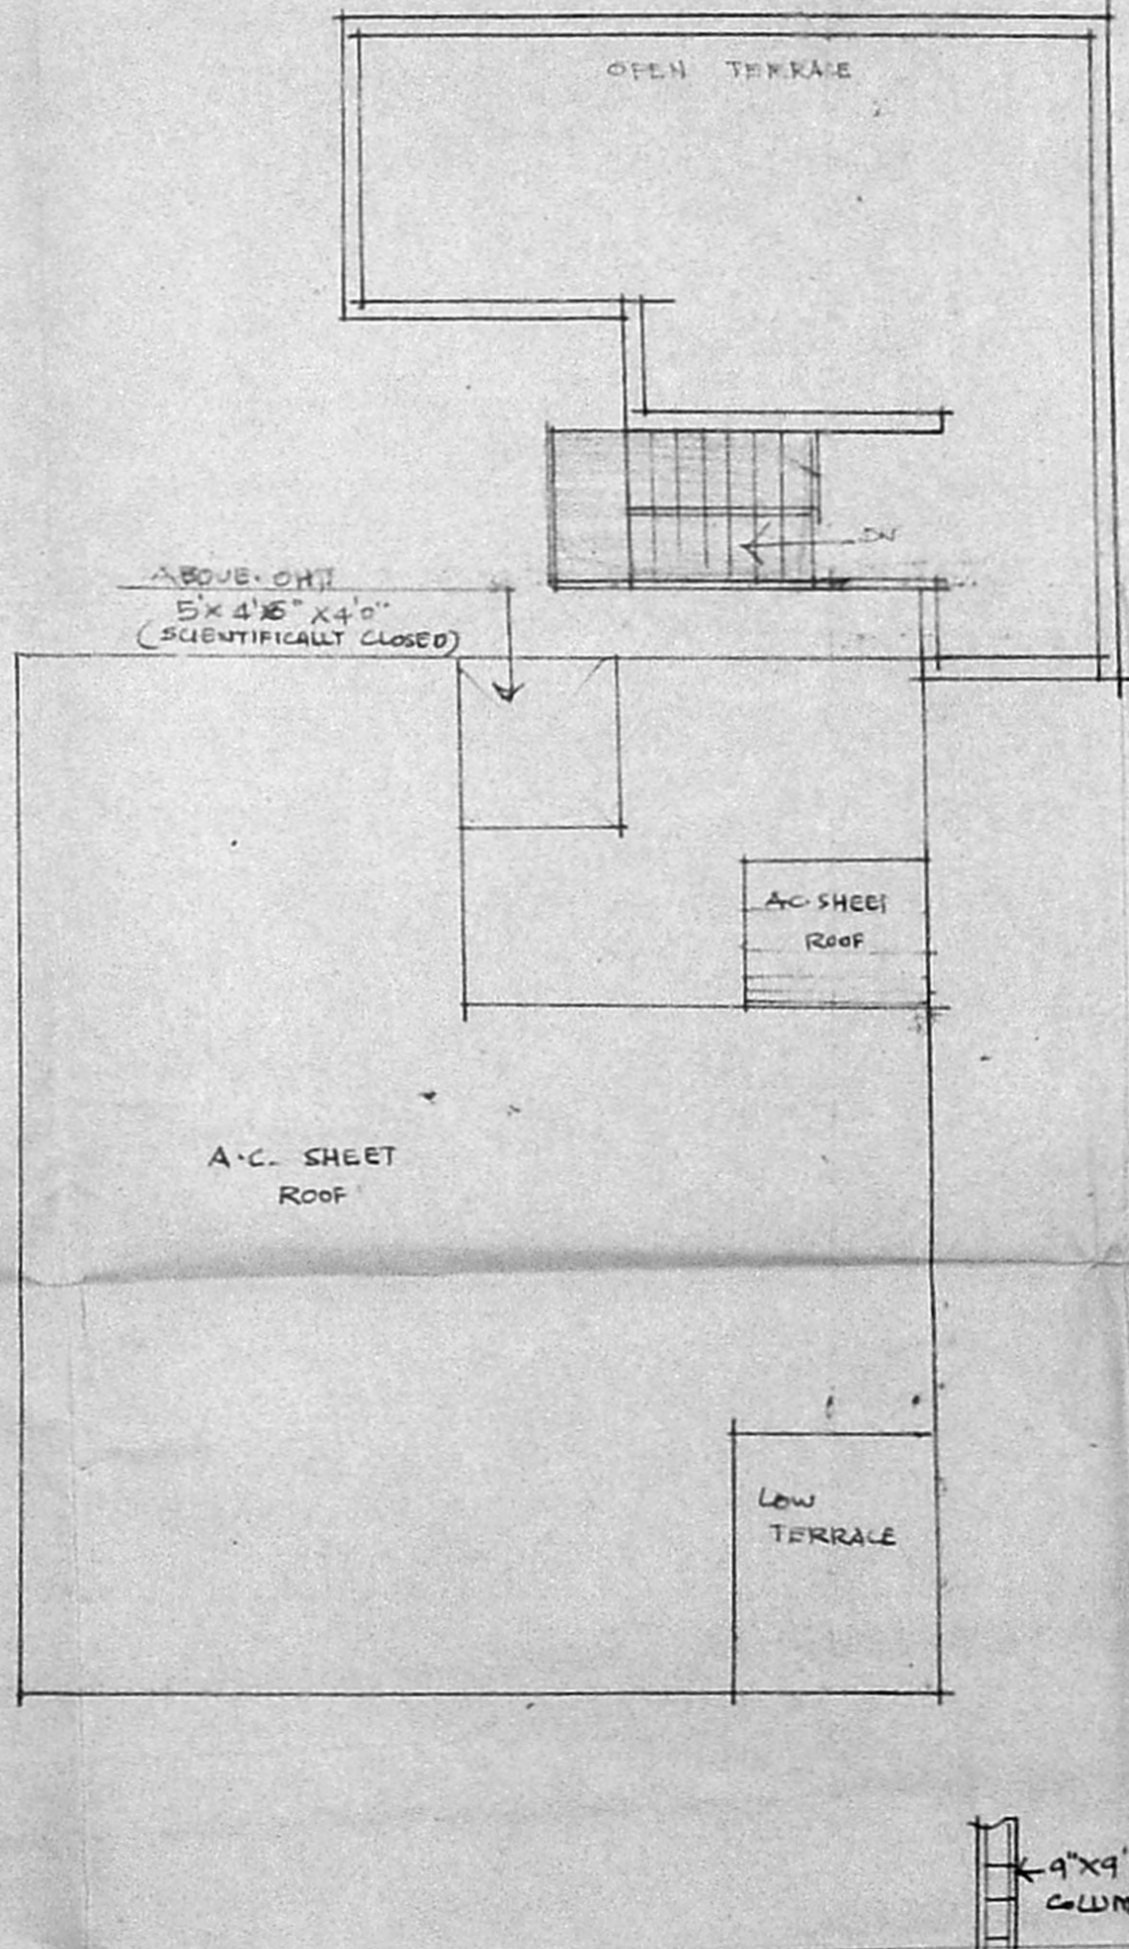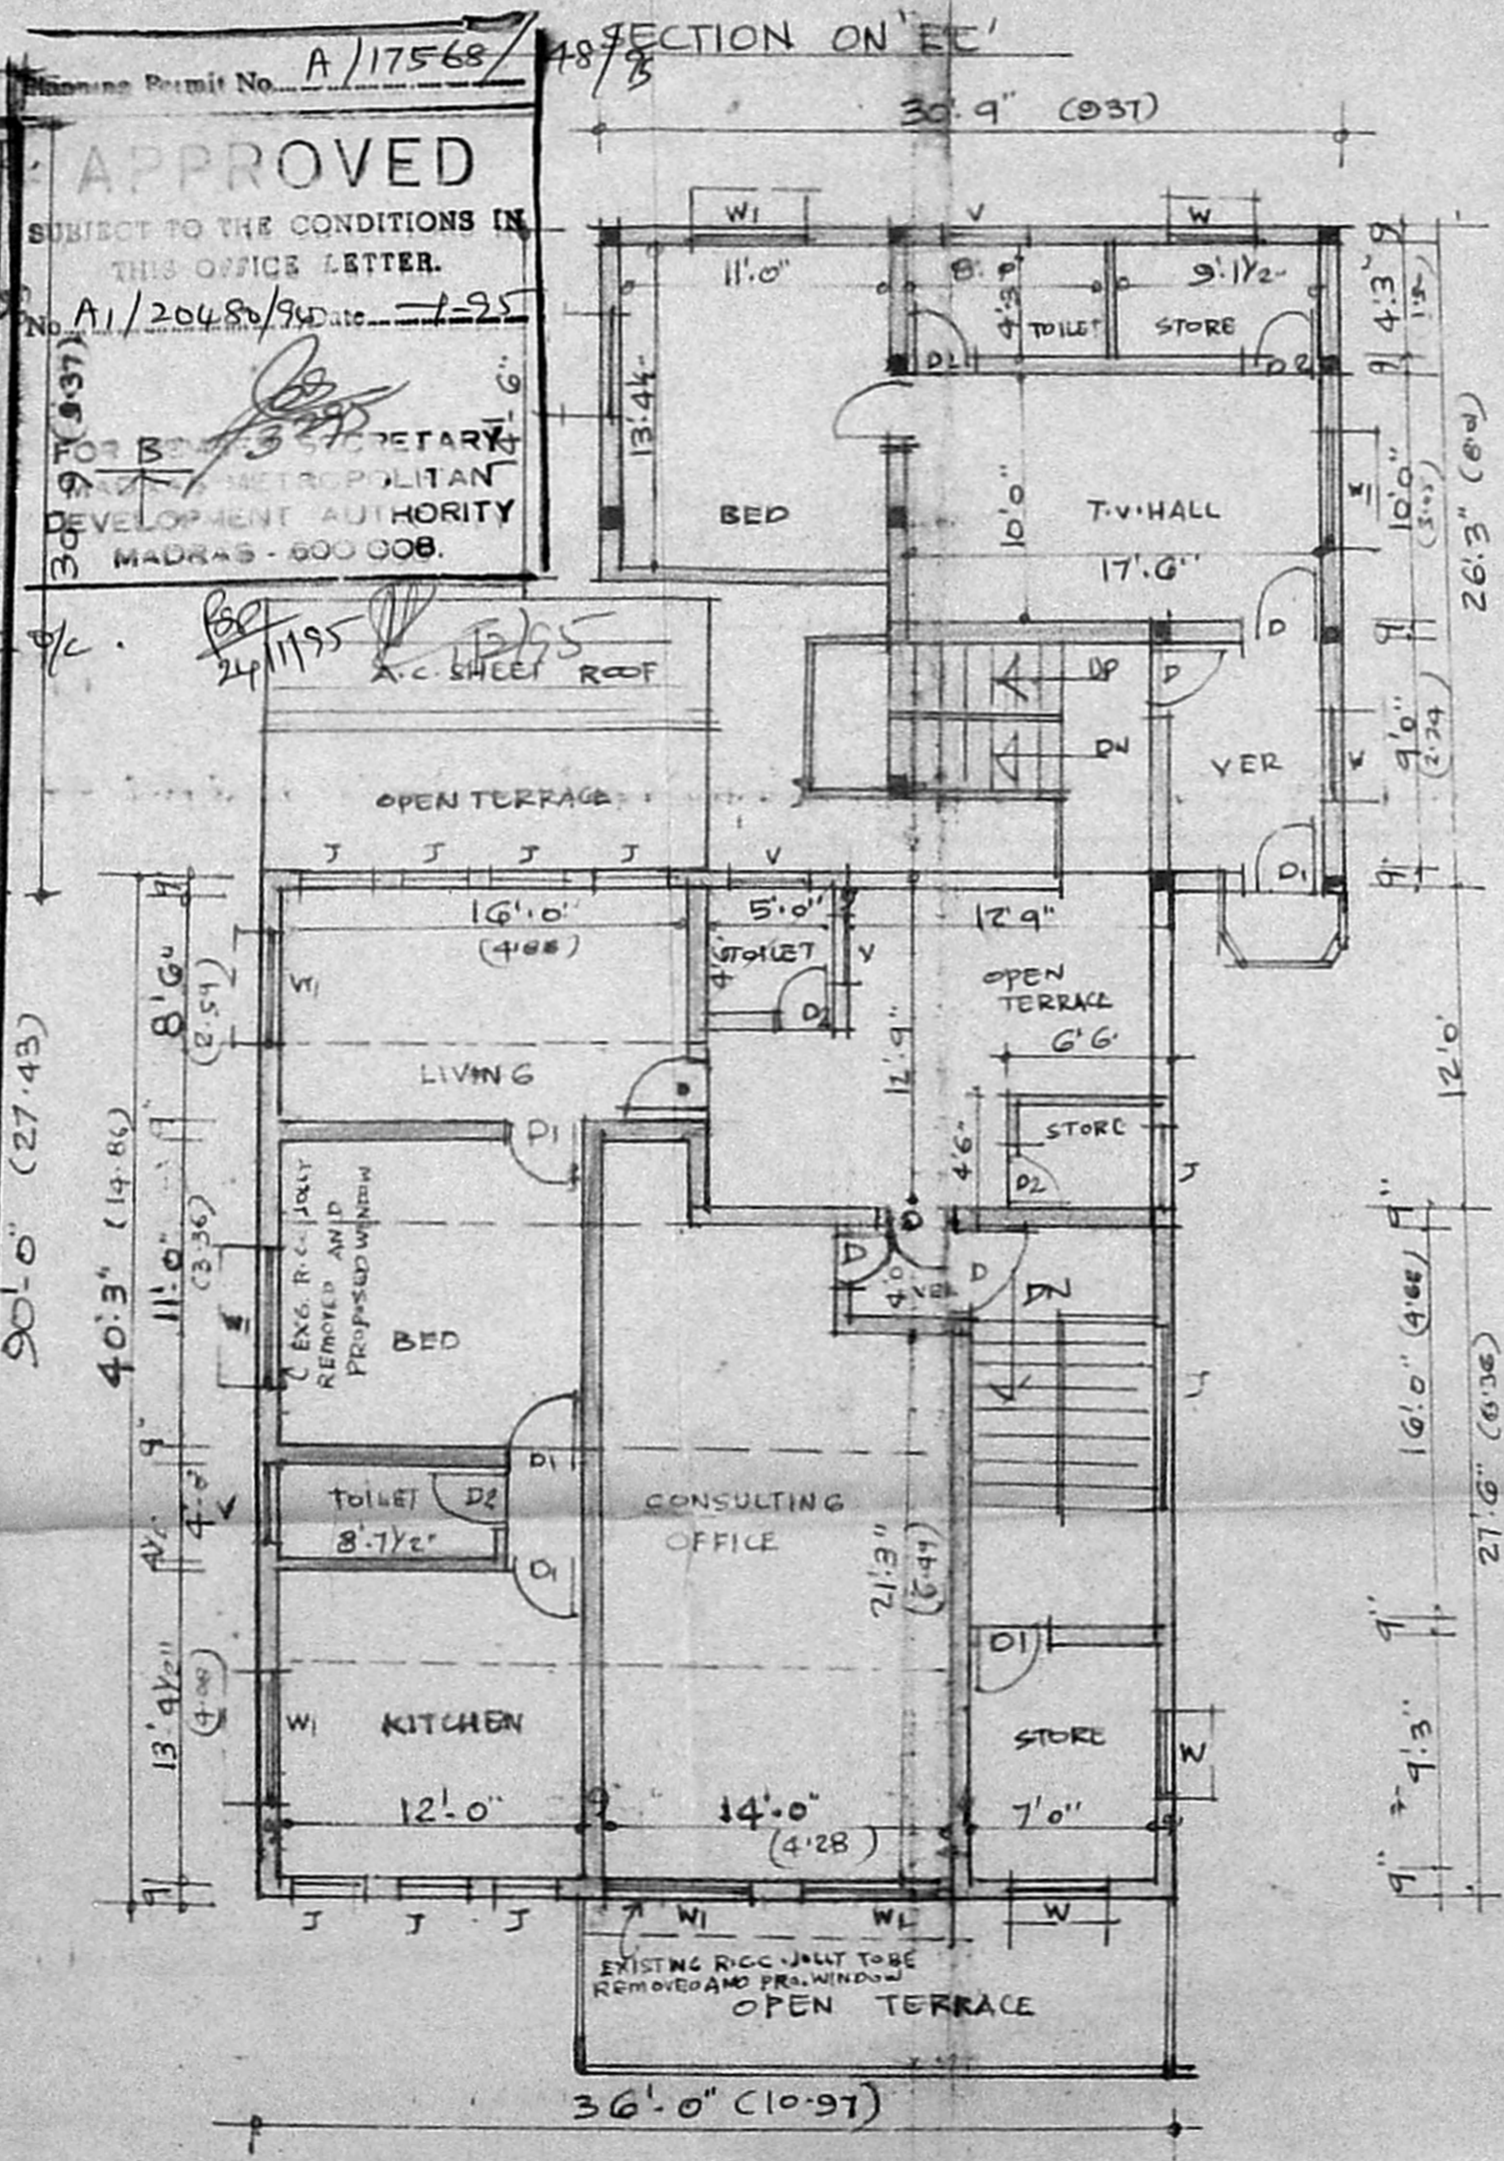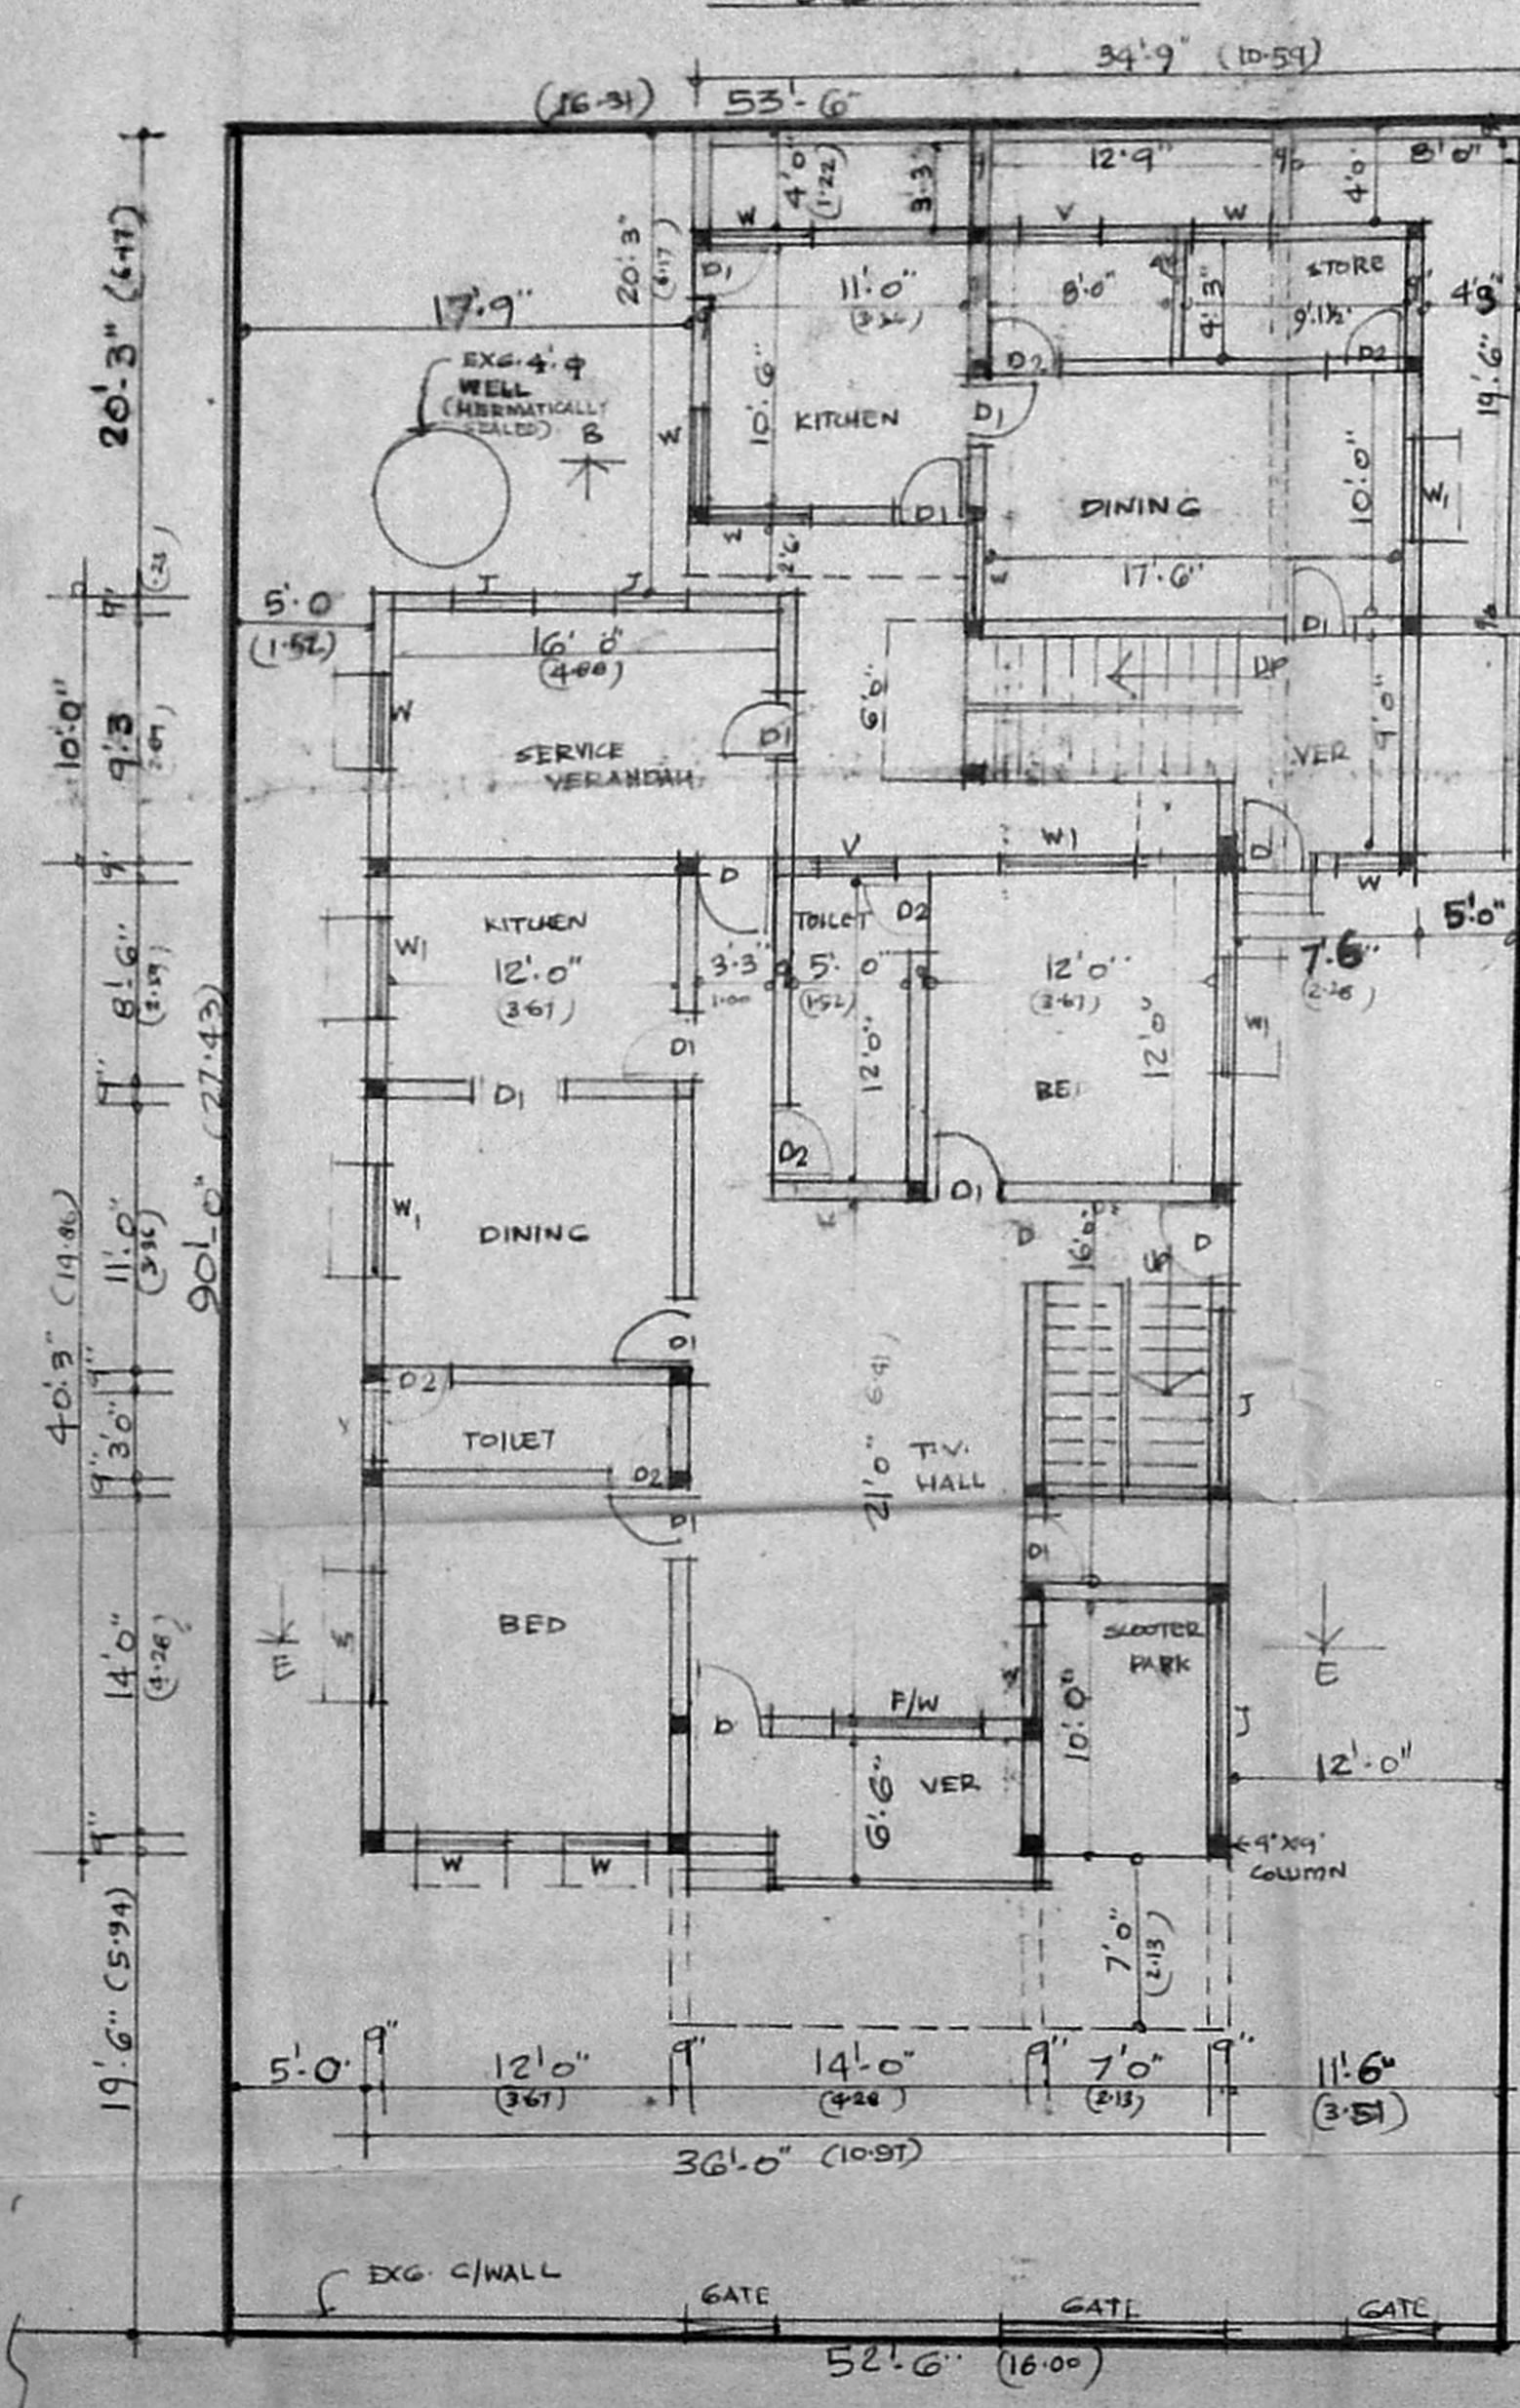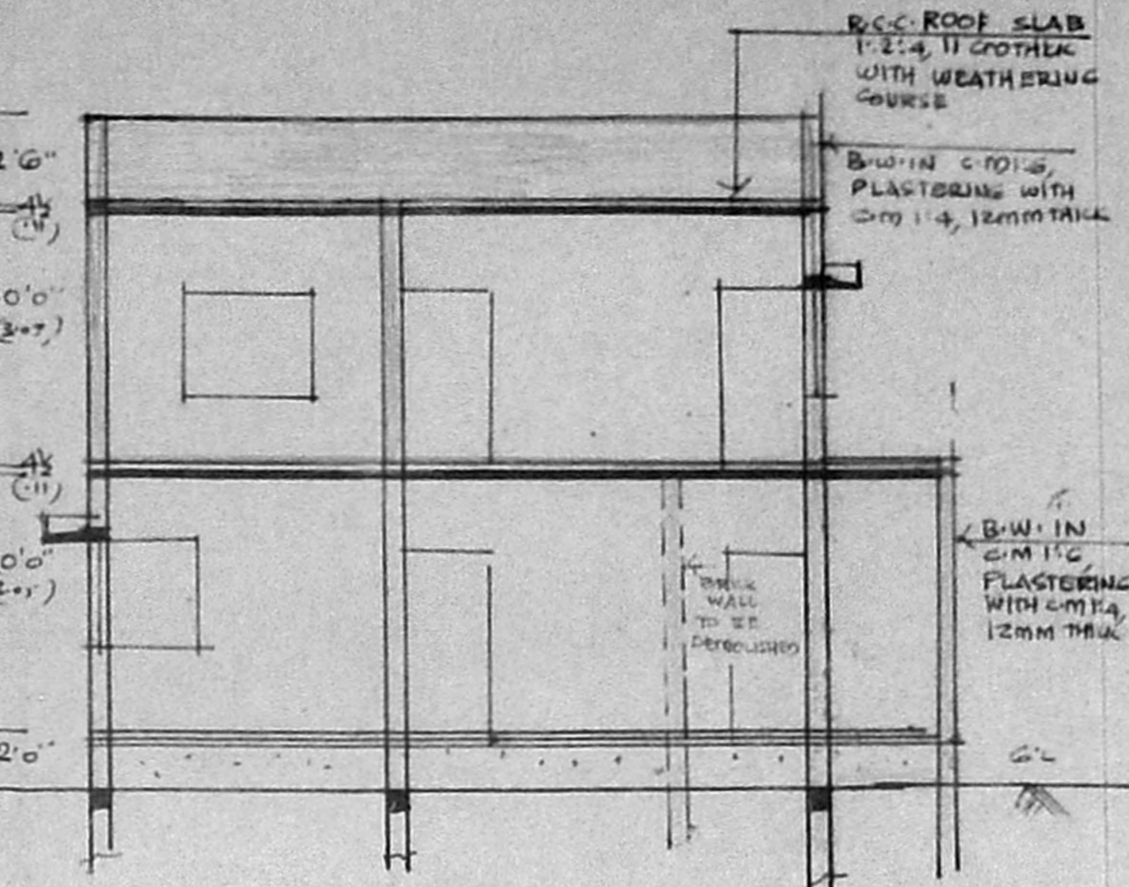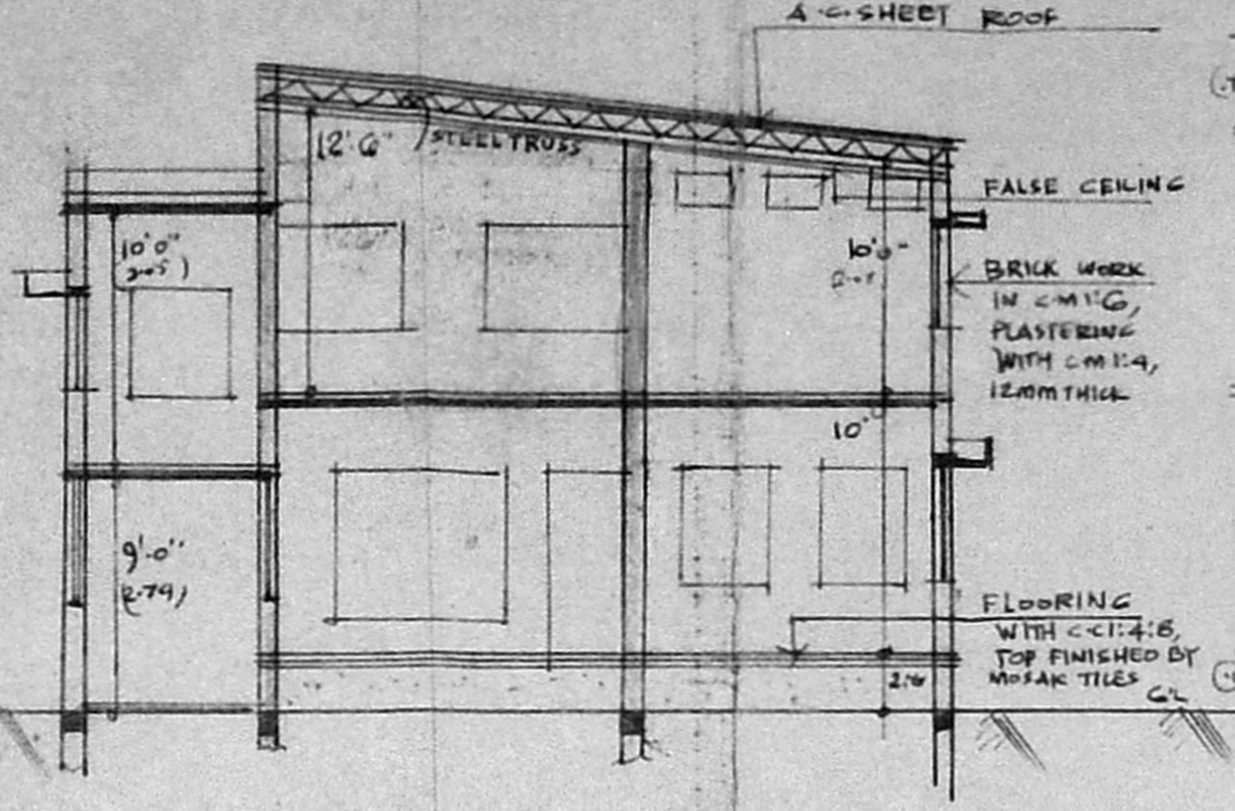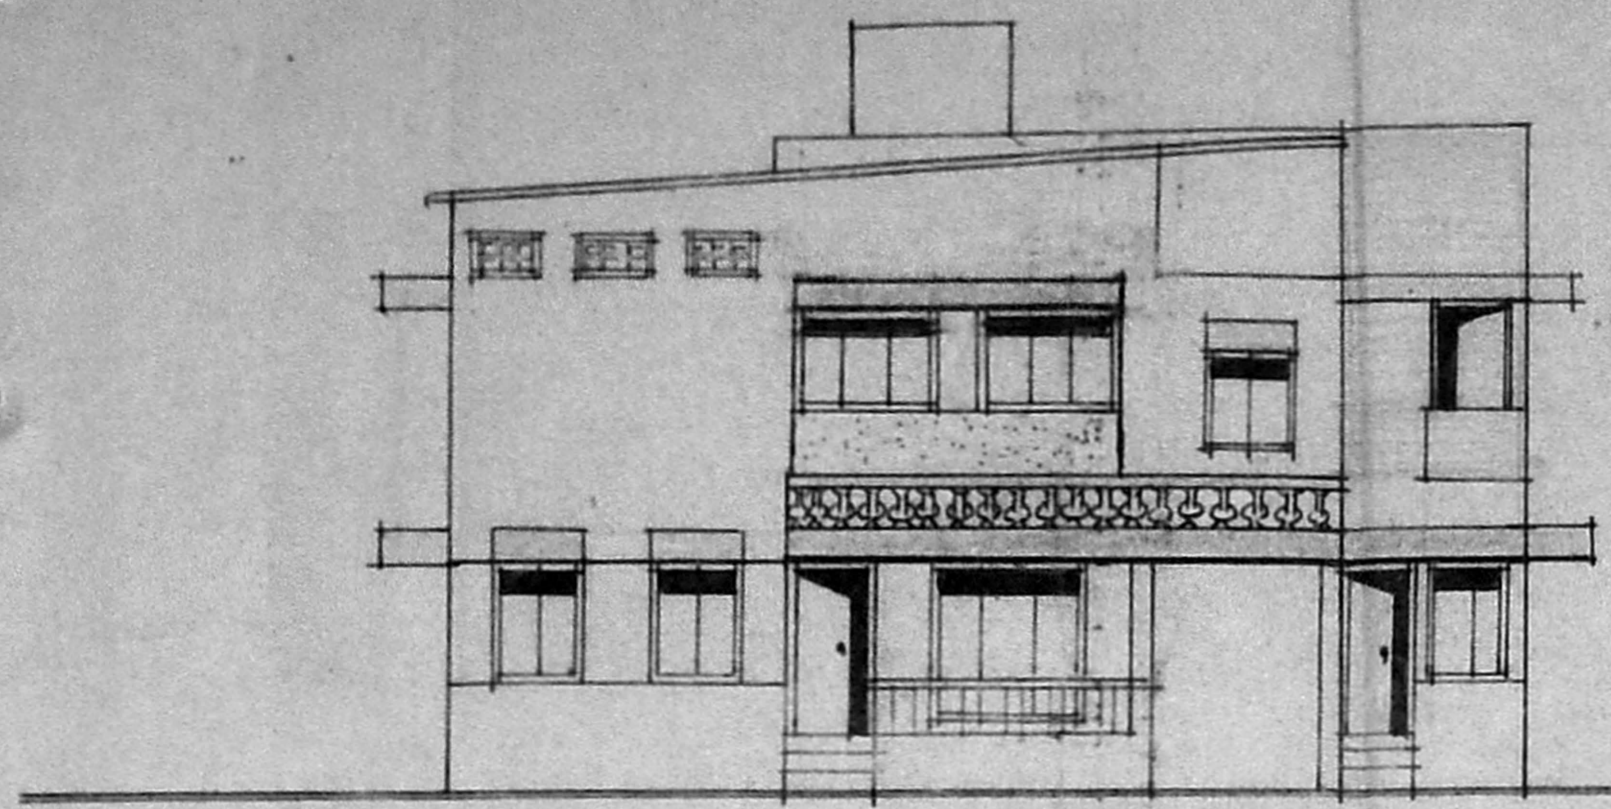

APPROVED
SUBJECT TO THE CONDITIONS IN THIS OFFICE LETTER.
No. A/12048/74 dt 1-25
SECRETARY
METROPOLITAN
DEVELOPMENT AUTHORITY
MADRAS - 600 008.

24/11/95

PLAN OF FIRST FLOOR

PLAN OF TERRACE FLOOR

PLAN OF GROUND FLOOR

VENKATESWARA NAGAR 4TH STREET (9-10M)