

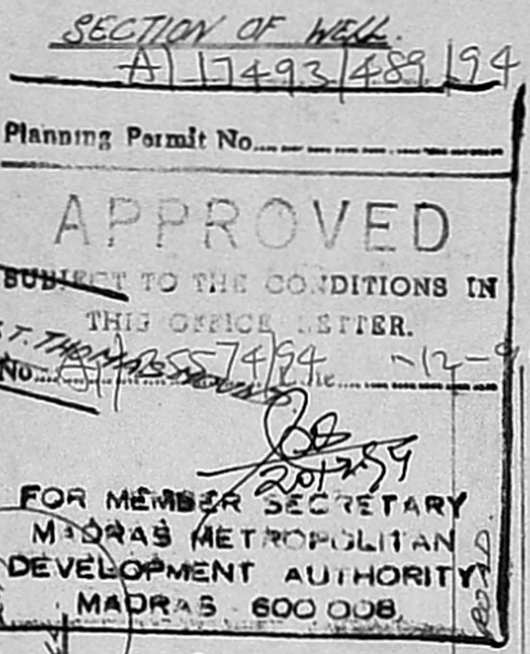
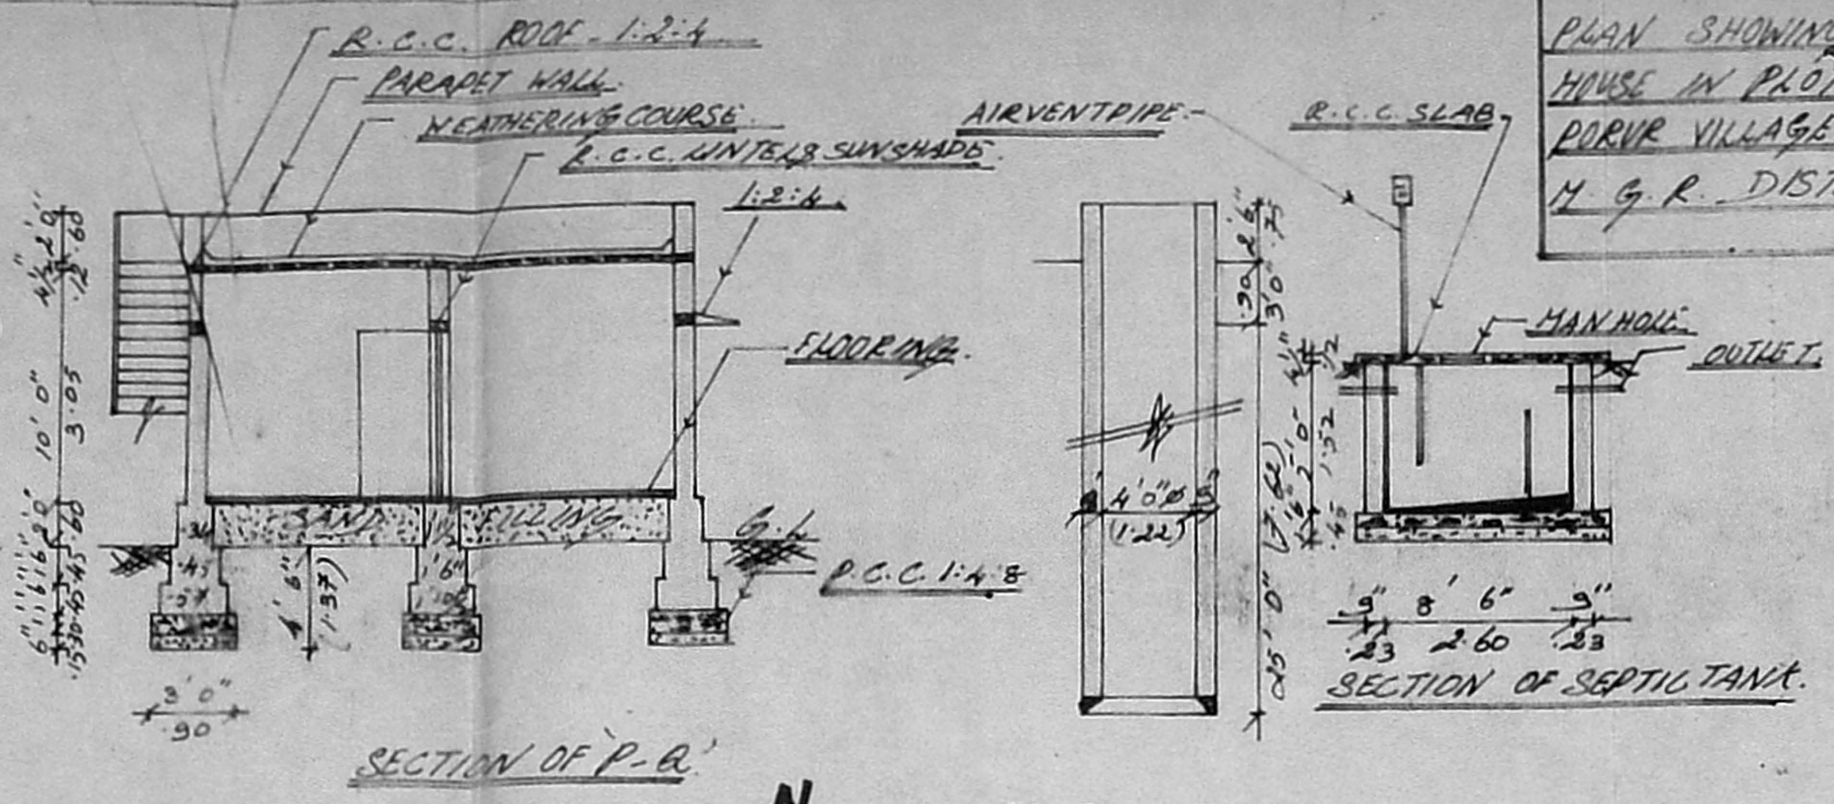
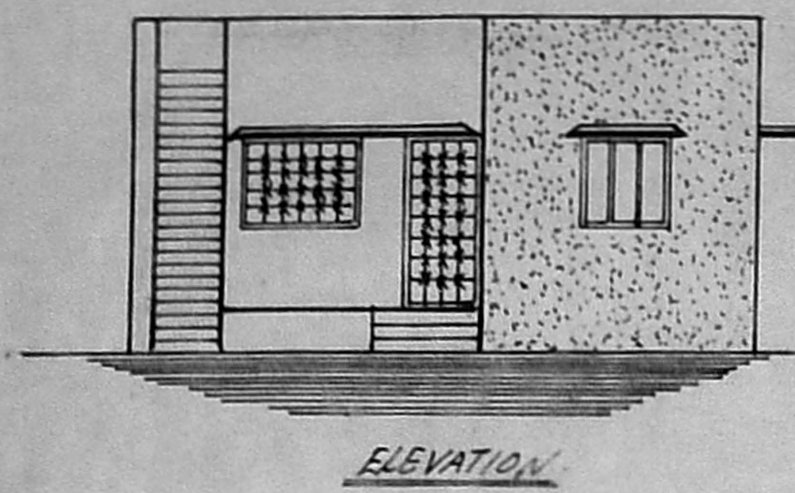


PLAN SHOWING THE PROPOSED CONSTRUCTION OF HOUSE IN PLOT NO. - 1, S. NO. - 43 (EAST) SABARI NAGAR, PORUR VILLAGE, SAIDAPET TALUK, CHENGALPATTU M. G. R. DISTRICT. D. T. P. NO. - 223/73.

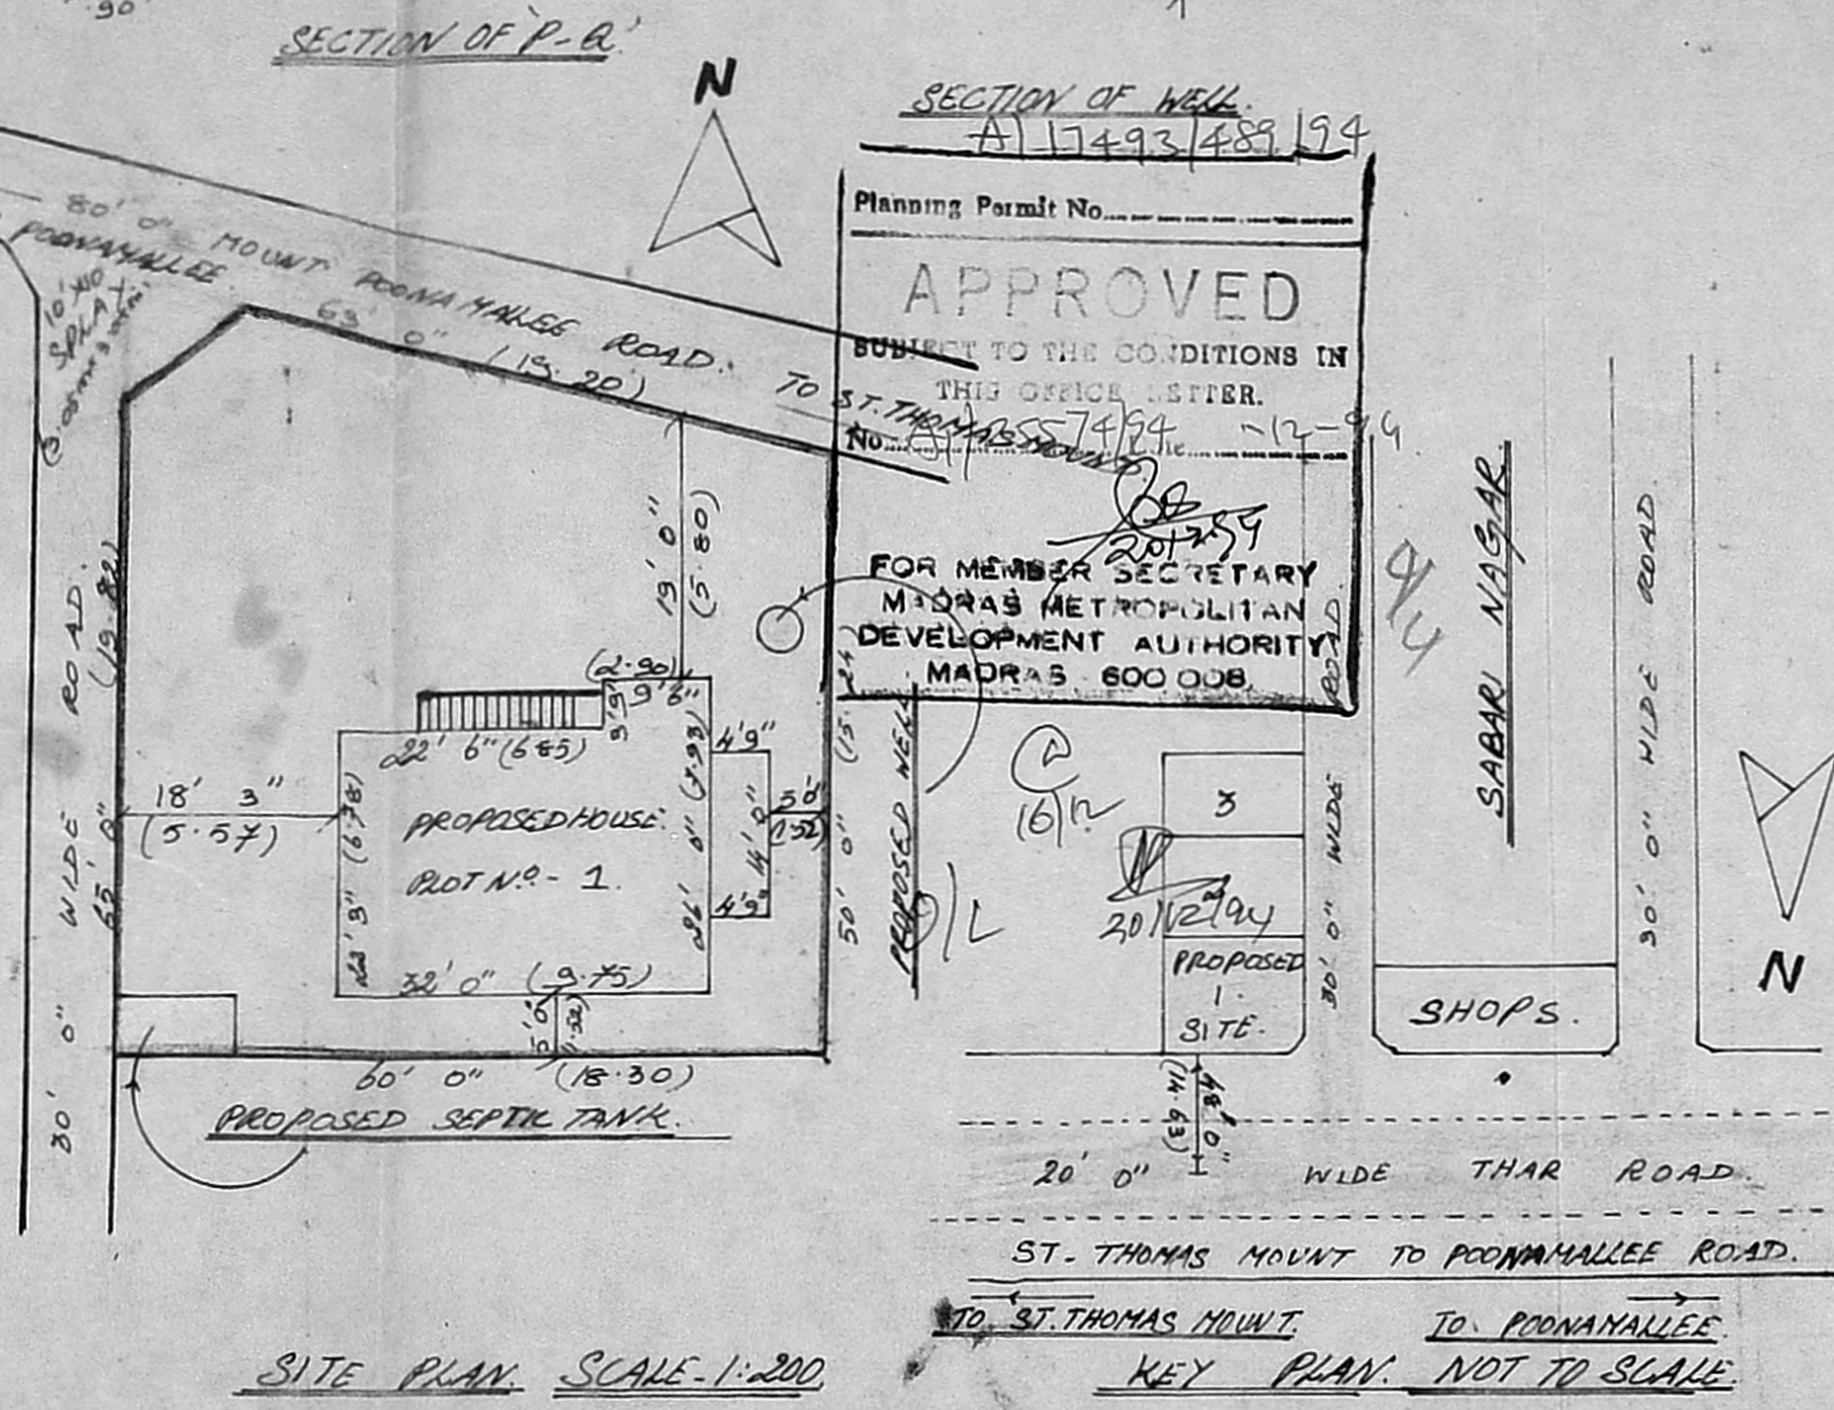

JOINERIES	
D-DOOR	90 x 210
DI-DOOR	75 x 210
W-WINDOW	90 x 135
WI-WINDOW	90 x 75
G.W-BRILL WINDOW	152 x 135
G.D.GRILL DOOR	100 x 210
V-VENTILATOR	60 x 45
AREA DETAILS	
PLOT AREA	3471.322
PLINTH AREA	815.76
F. S. I.	0.24
COVERAGE	24%

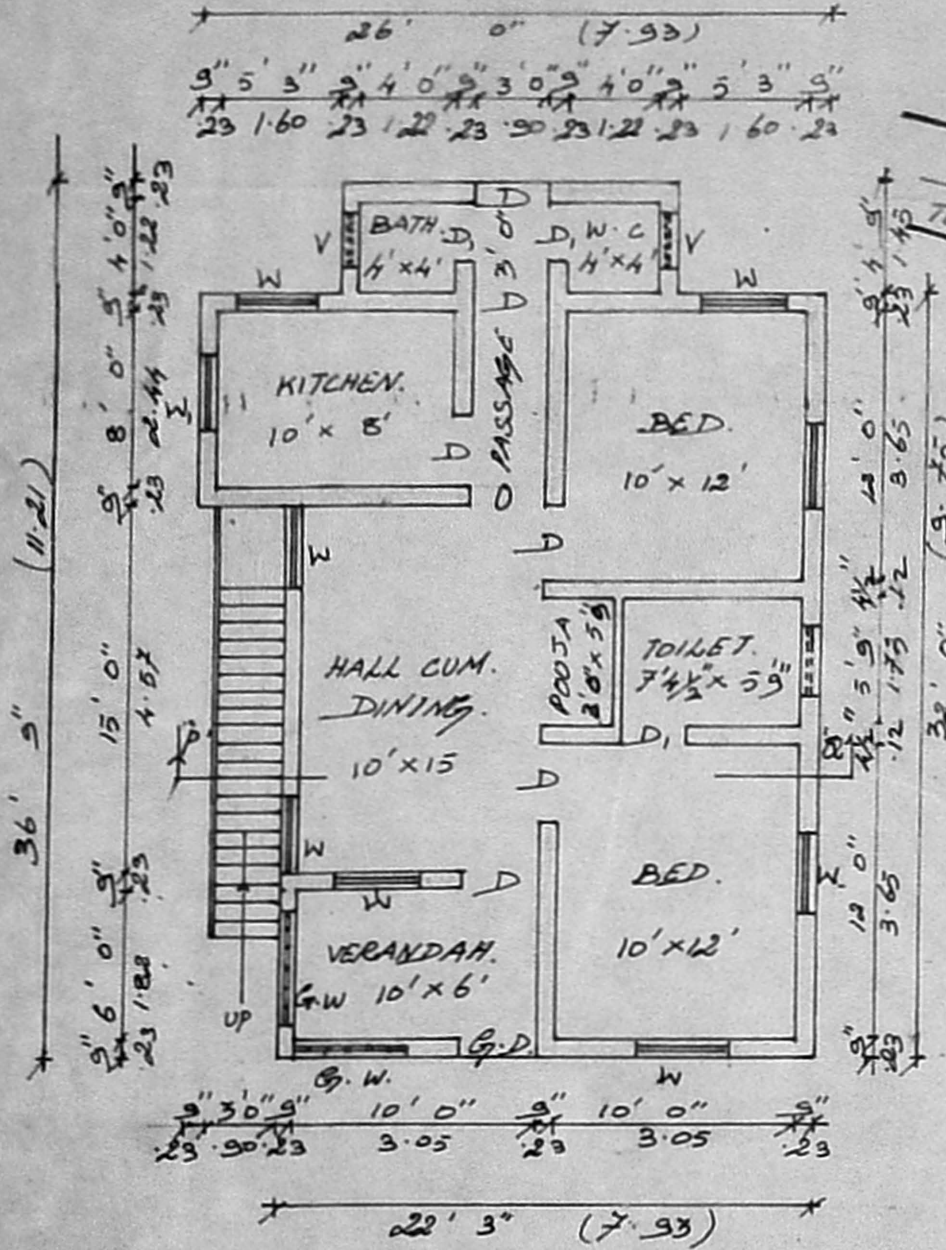

COLOR INDEX	
PROPOSED	[Color swatch]
ROAD'S	[Color swatch]
SITE BOUNDARY	[Color swatch]

OWNER: M. Srinivasan M. Srinivasan

S. ARAVAZHIWIL FRED. D'C.
 LICENSED SURVEYER &
 CONSULTING ENGINEERS
 ALANDUR MUNICIPALITY
 NO: 279 YASAVA STREET
 CHENNAI - 600 008

OFFICE USE: