
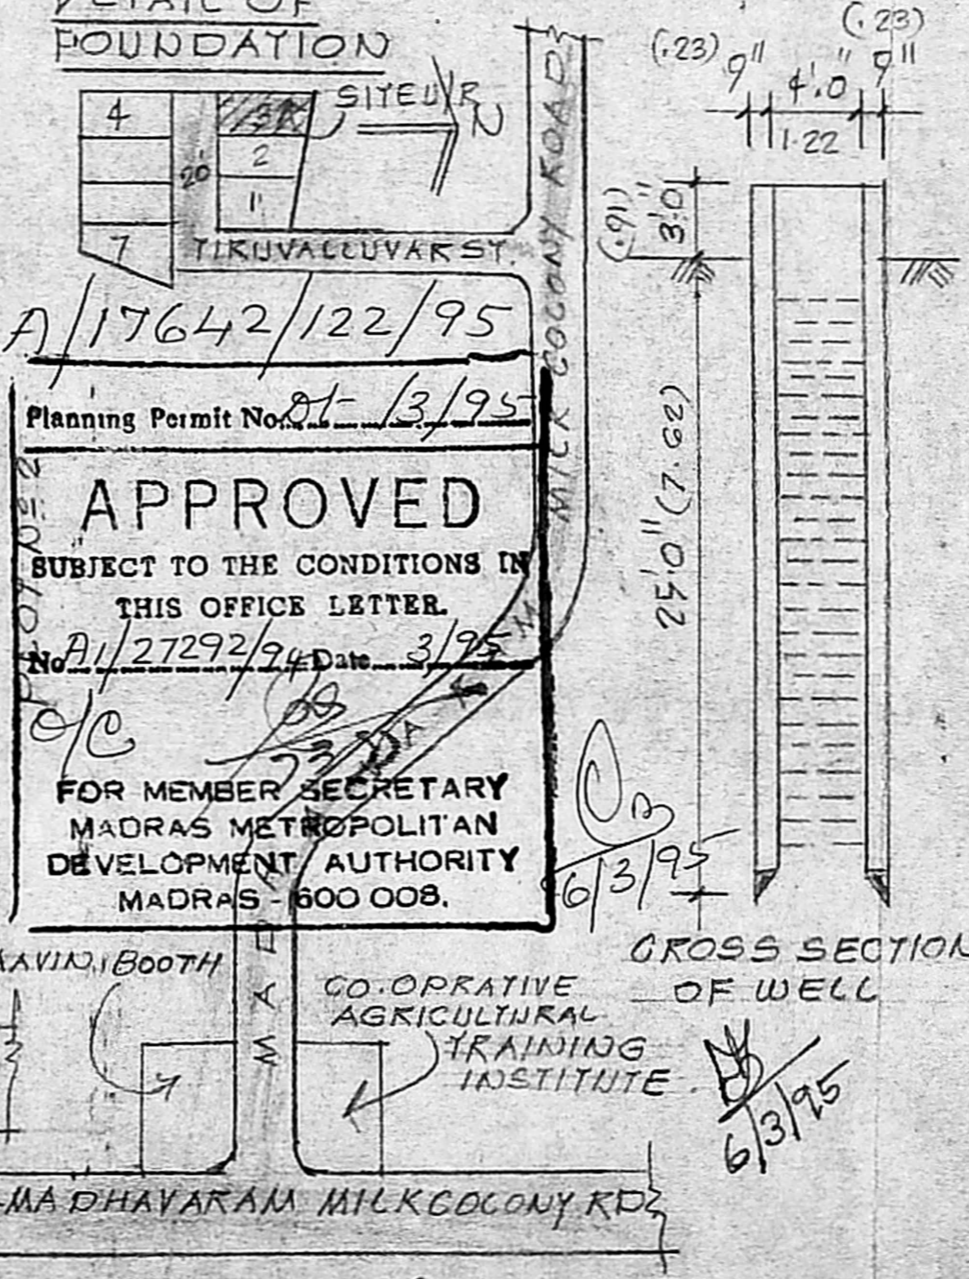
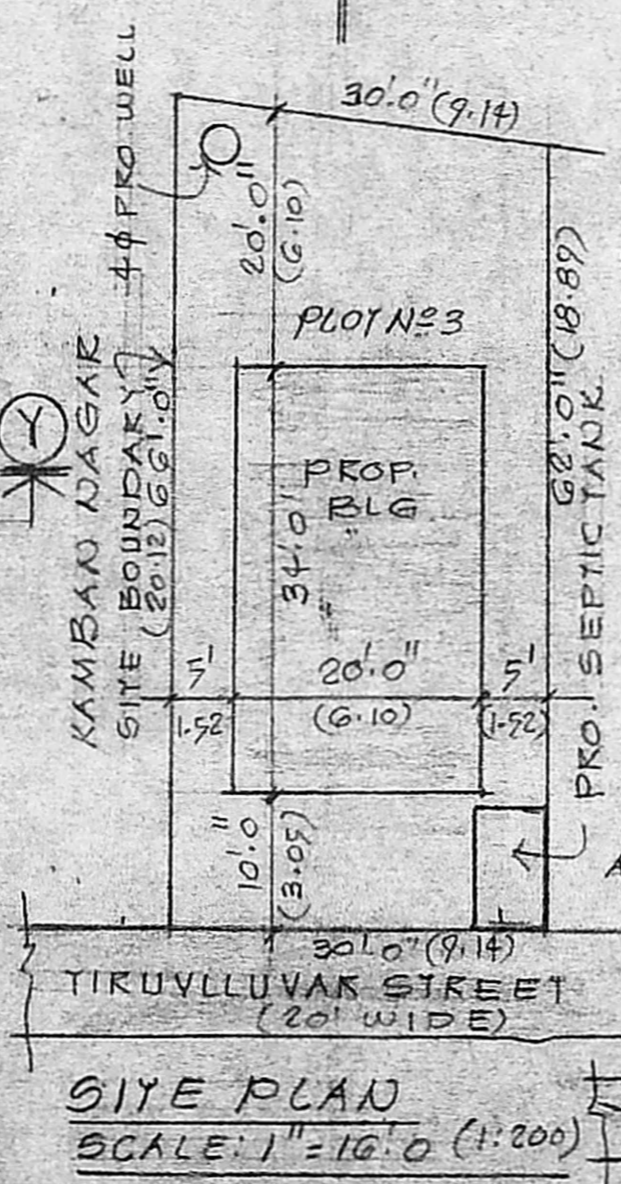
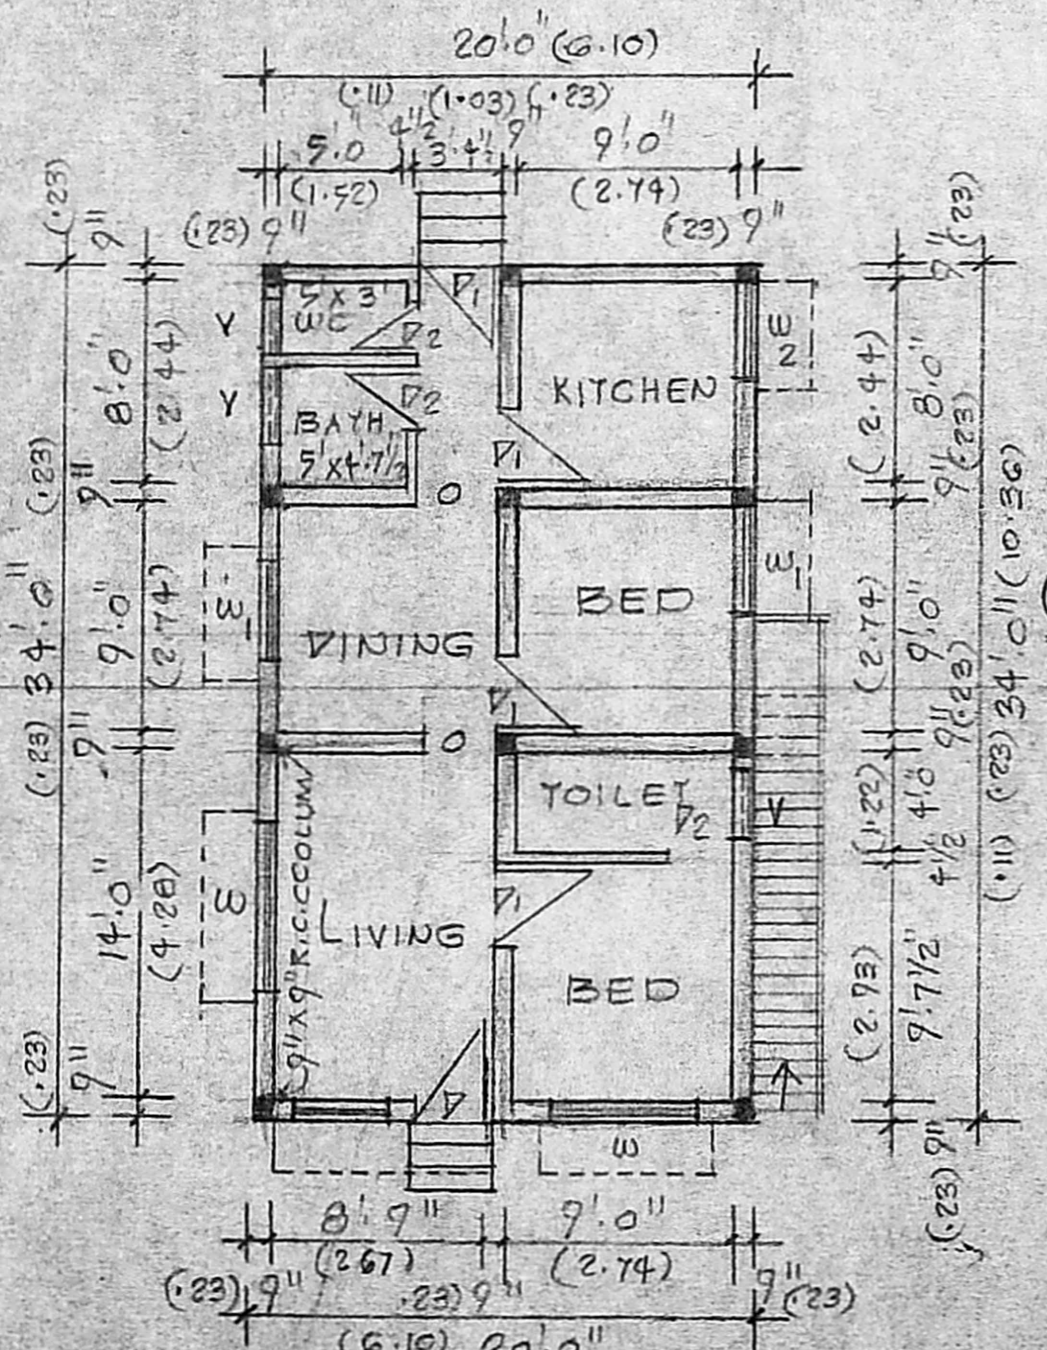
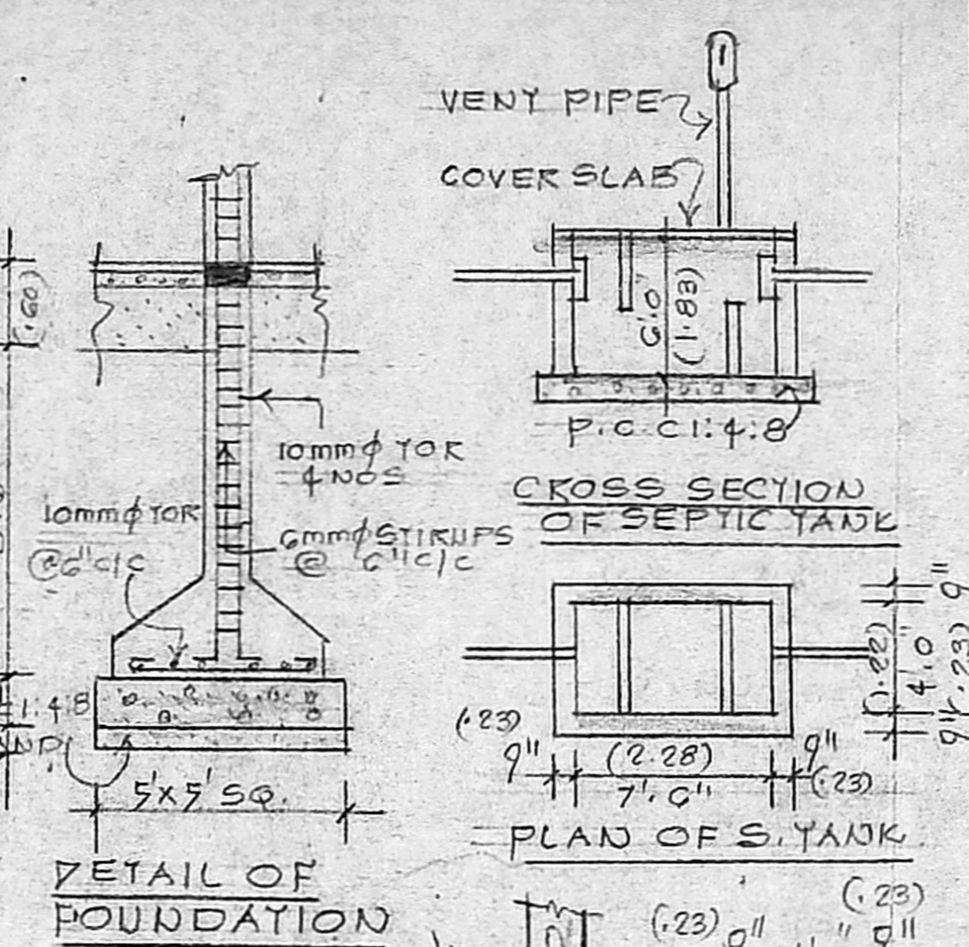


PLAN SHOWING THE PROPOSED CONSTRUCTION OF RESIDENTIAL BUILDING IN PLOT NO 3, S. NO 317/1PT OF MADHAVARAM VILLAGE, AT "KAMBAN NAGAR" SAIDAPET TALUK, CHENGALPATTU MGR DIST.

FOR MR. K. MANIVANNAN

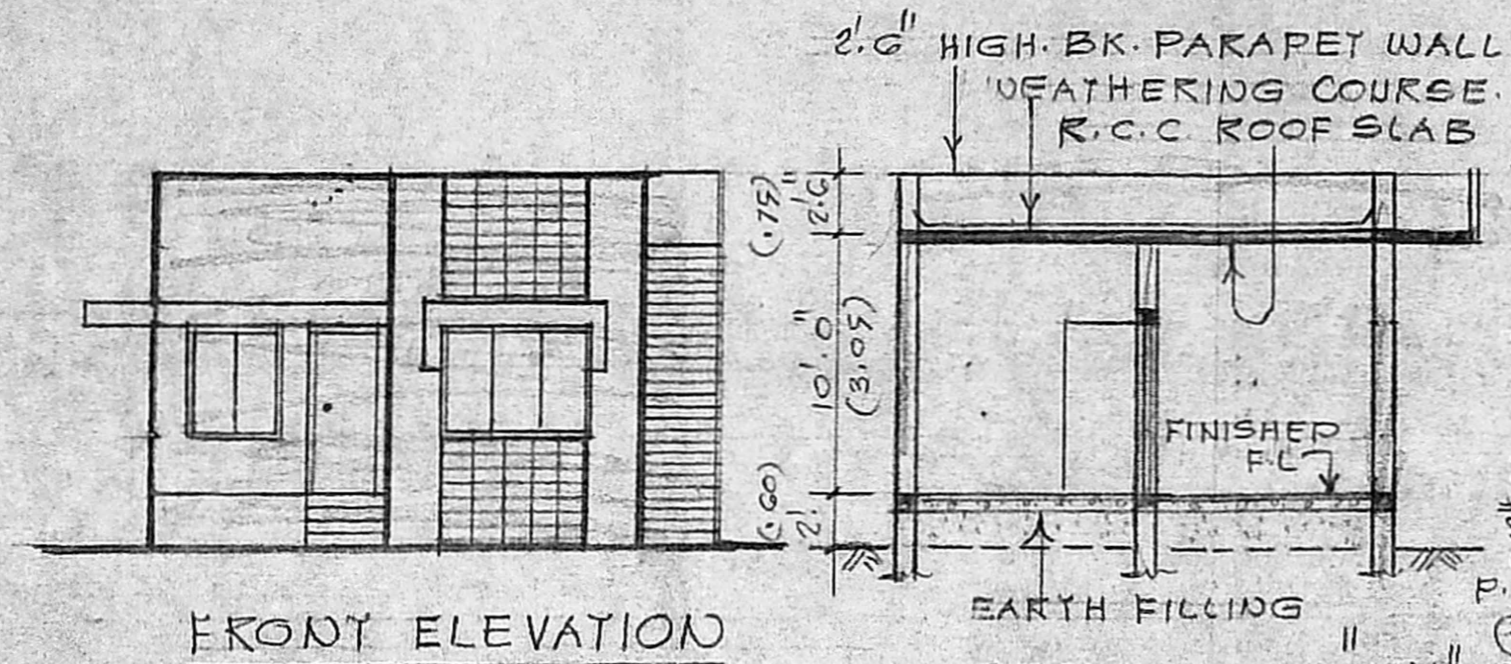

A/17642/122/95
 Planning Permit No. 01/13/95
APPROVED
 SUBJECT TO THE CONDITIONS IN THIS OFFICE LETTER.
 No. A/27292/94 Date 3/95
 FOR MEMBER SECRETARY
 MADRAS METROPOLITAN
 DEVELOPMENT AUTHORITY
 MADRAS - 600 008.

SCHEDULE OF JOINERY:

D 3.3" X 7.0"	1.00 X 2.13	DOOR
D1 3.0" X 7.0"	0.90 X 2.13	DOOR
D2 2.6" X 7.0"	0.75 X 2.13	DOOR
W 6.0" X 4.6"	1.83 X 1.37	WINDOW
W1 4.0" X 4.6"	1.22 X 1.37	WINDOW
W2 4.0" X 3.0"	1.22 X 0.90	WINDOW
V 3.0" X 2.6"	0.91 X 0.79	VENTILATOR

REFERENCE:
 PROPOSALS:
 SITE BOUNDARY: *Surveying Plan*
 EXG. ROADS: A/27292/94
 PLOT AREA: 1920 SQ. FT. 178.36 M²
 BUILTUP AREA: G.F: 680 SQ. FT. 63.17 M²

K. Manivannan
 OWNER

M. R. Deena Kumar
 PHONE: 613553
 M. R. DEENA KUMAR, B.Sc., D.C.E.,
 Consulting Civil Engineer & Contractor,
 Madras Corporation Licensed Surveyor,
 Licence No: 139
 Off: 18/2, Red-hills Road, Kelathur,
 Madras-99, (opp. Moogambigal Theatre),
 Res: 12, Sixth Main Road, Jawahar Nagar,
 Agaram, Madras-600 082.

LICENSED SURVEYOR