

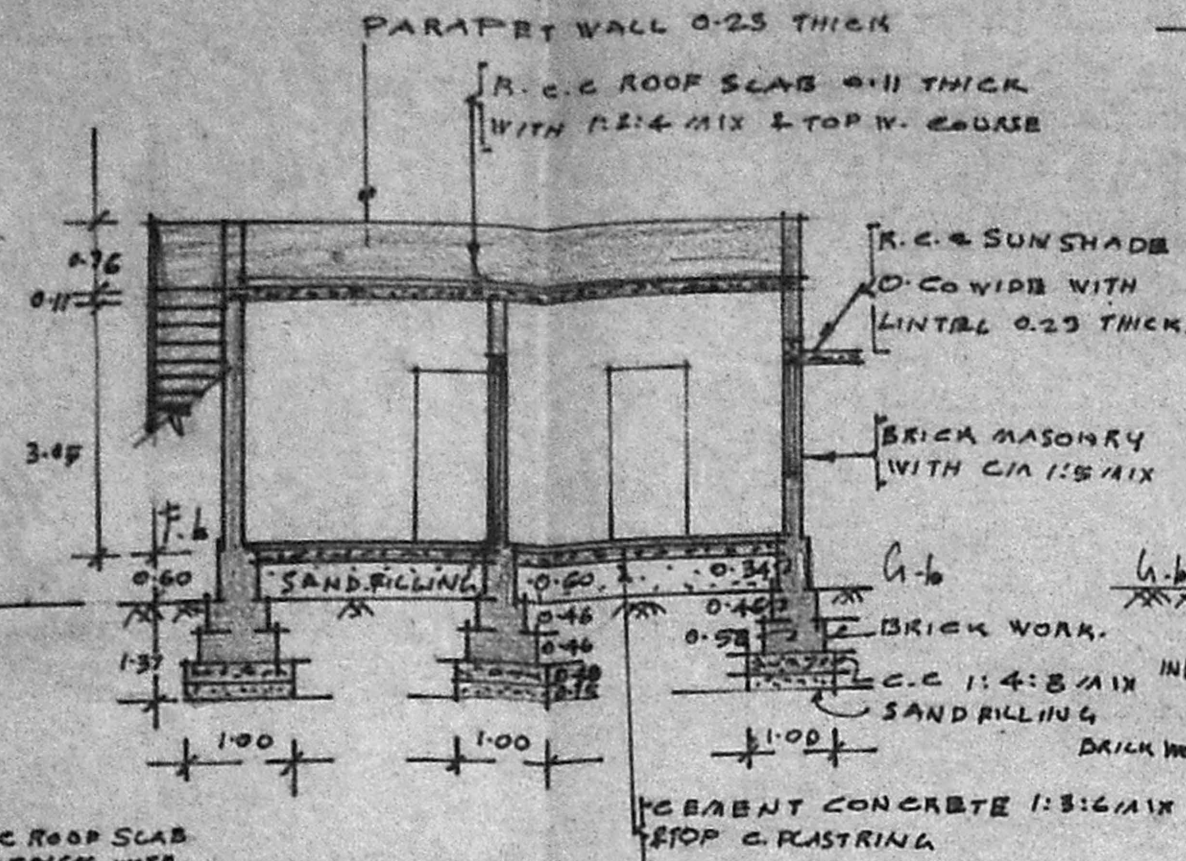


PLAN OF TOILET

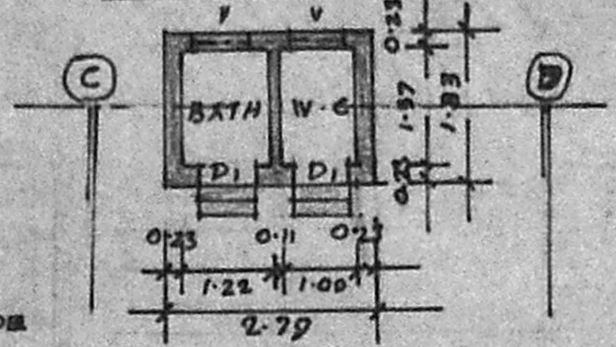

SECTION ON (A) (B)

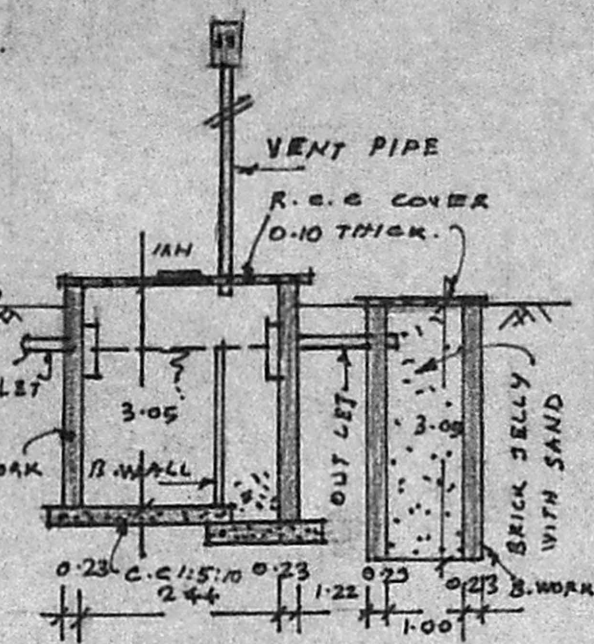

SECTION OF S. TANK & SOCK PIT

REFERENCE:

PROPOSED BUILDING IN
 OWNERS SITE BOUNDARY IN
 COMMON PASSAGE IN
 ROAD IN

JOINERIES:

D. DOOR SIZE	1.00 X 2.13
D. " "	0.76 X 2.00
W. WINDOW SIZE	1.83 X 1.37
W. " "	0.91 X 1.37
W. " "	1.20 X 1.37
V. VENTILATOR SIZE	0.76 X 0.60

NOTE: FSI : 0.48% , COVERAGE: 48.00

SAIR CASE DETAILS:

TREAD :	0.23
RISE :	0.15
WIDE :	0.91

AREA DETAILS:

PROPOSED BUILDING AREA	33.53 SQM (361.75 SQFT)
OWNERS SITE AREA	205 SQM (2200 SQFT)
COMMON PASSAGE AREA	159.61 SQM (1711.46 SQFT)
EXISTING BUILDING AREA	14.46 SQM (155.25 SQFT)


Planning Permit No. **A/16467/363/94**

NO DISCREPANCY


SUBJECT TO THE CONDITIONS IN THIS OFFICE LETTER.

No. **A/19470/94** dt. **10.9.94**

FOR MEMORANDUM
 MADRAS METROPOLITAN
 DEVELOPMENT AUTHORITY
 MADRAS - 600 008.

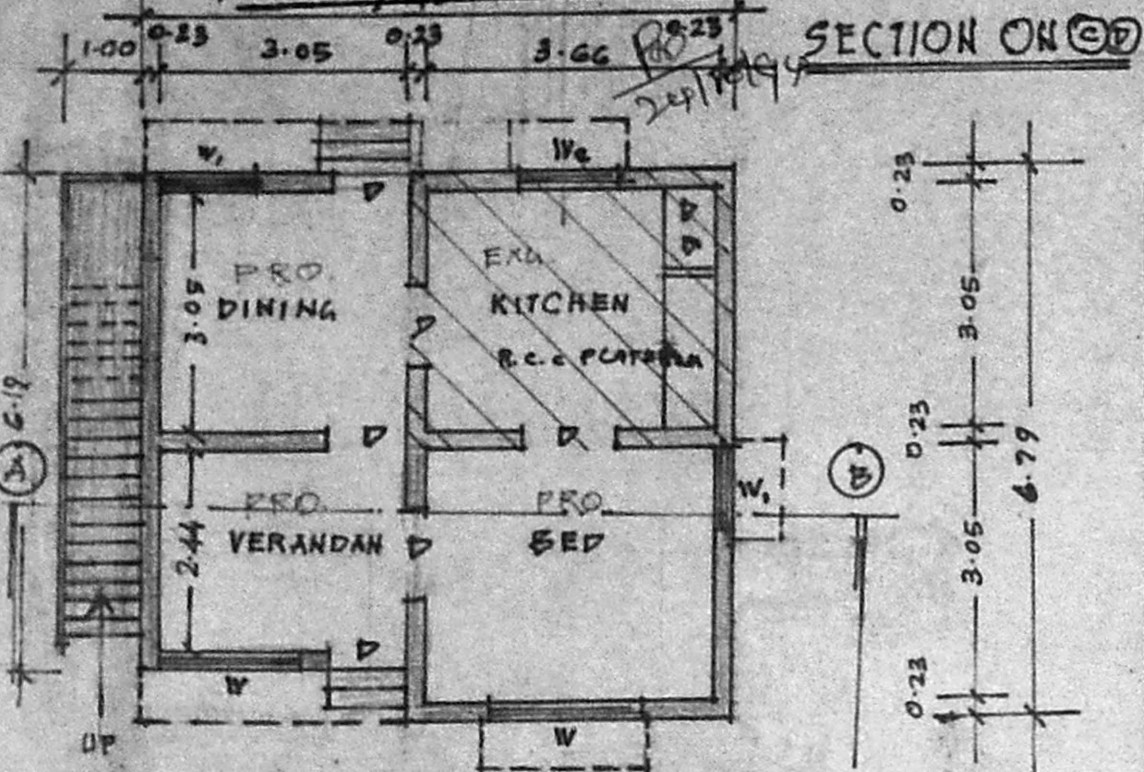

SECTION ON (C) (D)

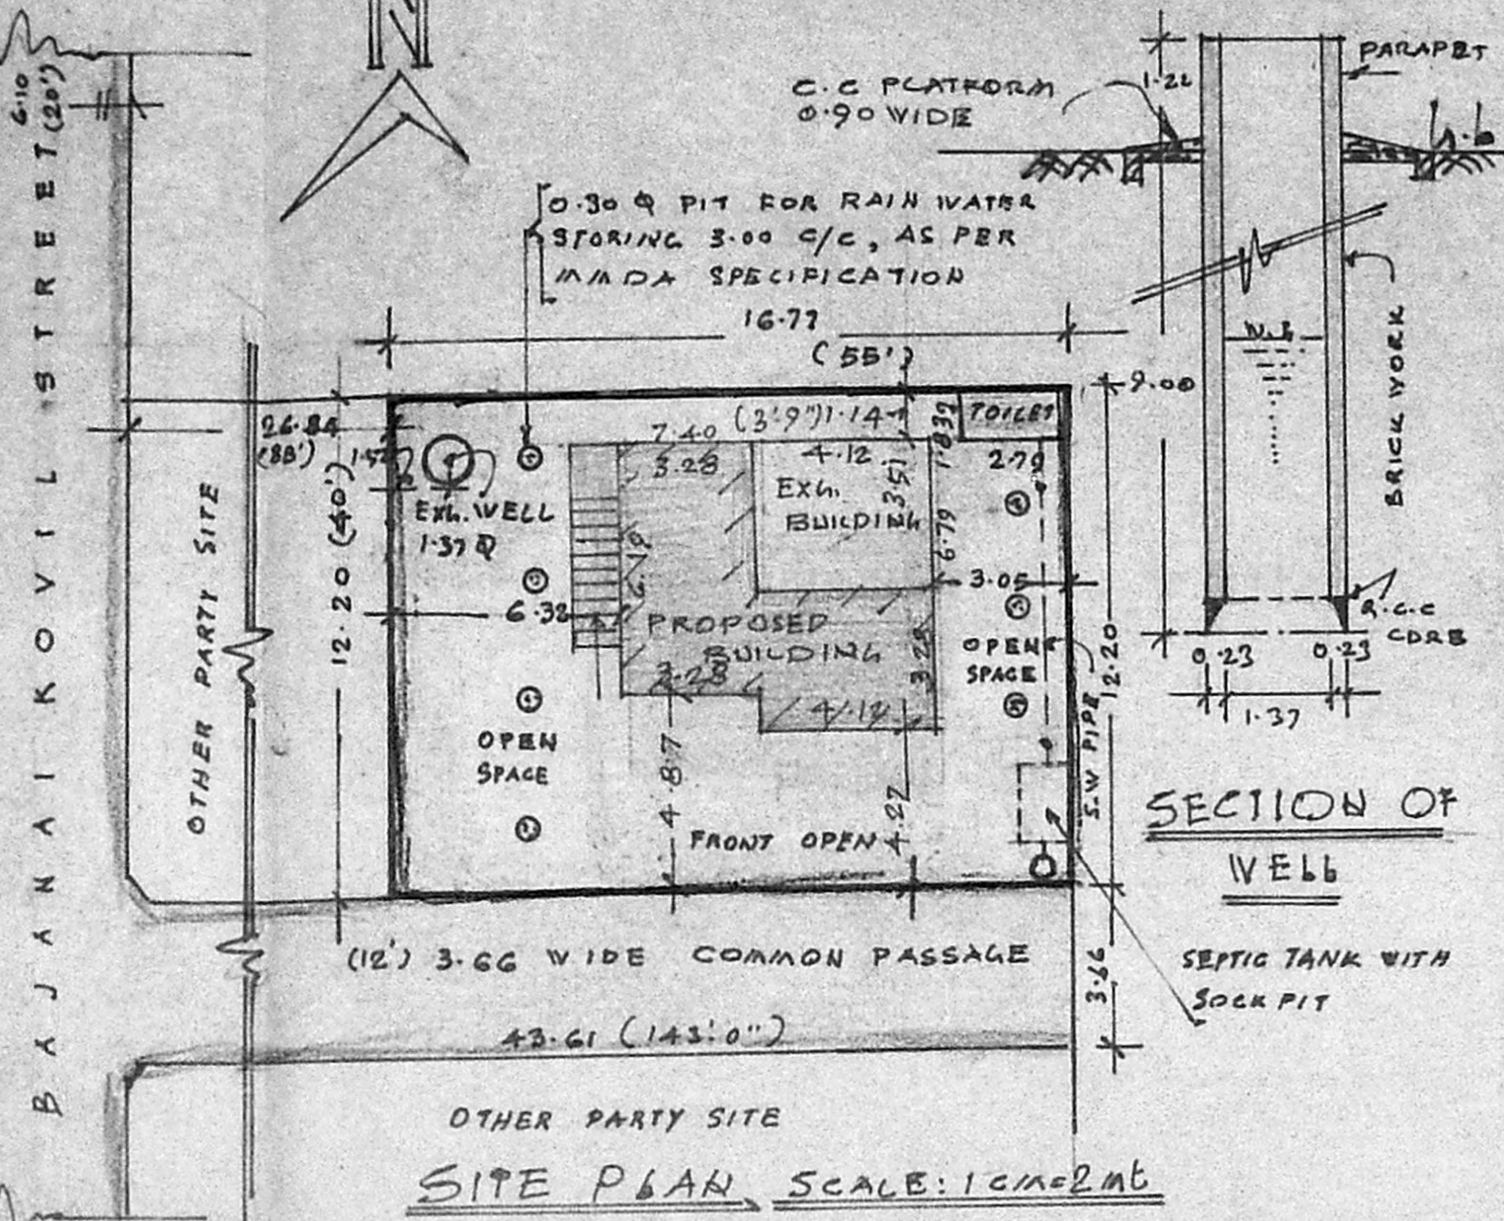


SITE PLAN SCALE: 1 CM = 2 MT

THE PLAN SHOWING THE ADDITIONAL CONSTRUCTION OF R.C.C ROOF BUILDING (RESIDENTIAL) IN T.S.N. 267/3A2 AT BAJANAI KOVIL STREET, KANADAPALAYAM, TAMBARAM MUNICIPAL LIMIT, SAIDAPET TALUK, CHENGAI MR DB.

SCALE: 1 CM = 1 MT

(*MAR. RAJAVEL*)
 OWNERS SIGNATURE

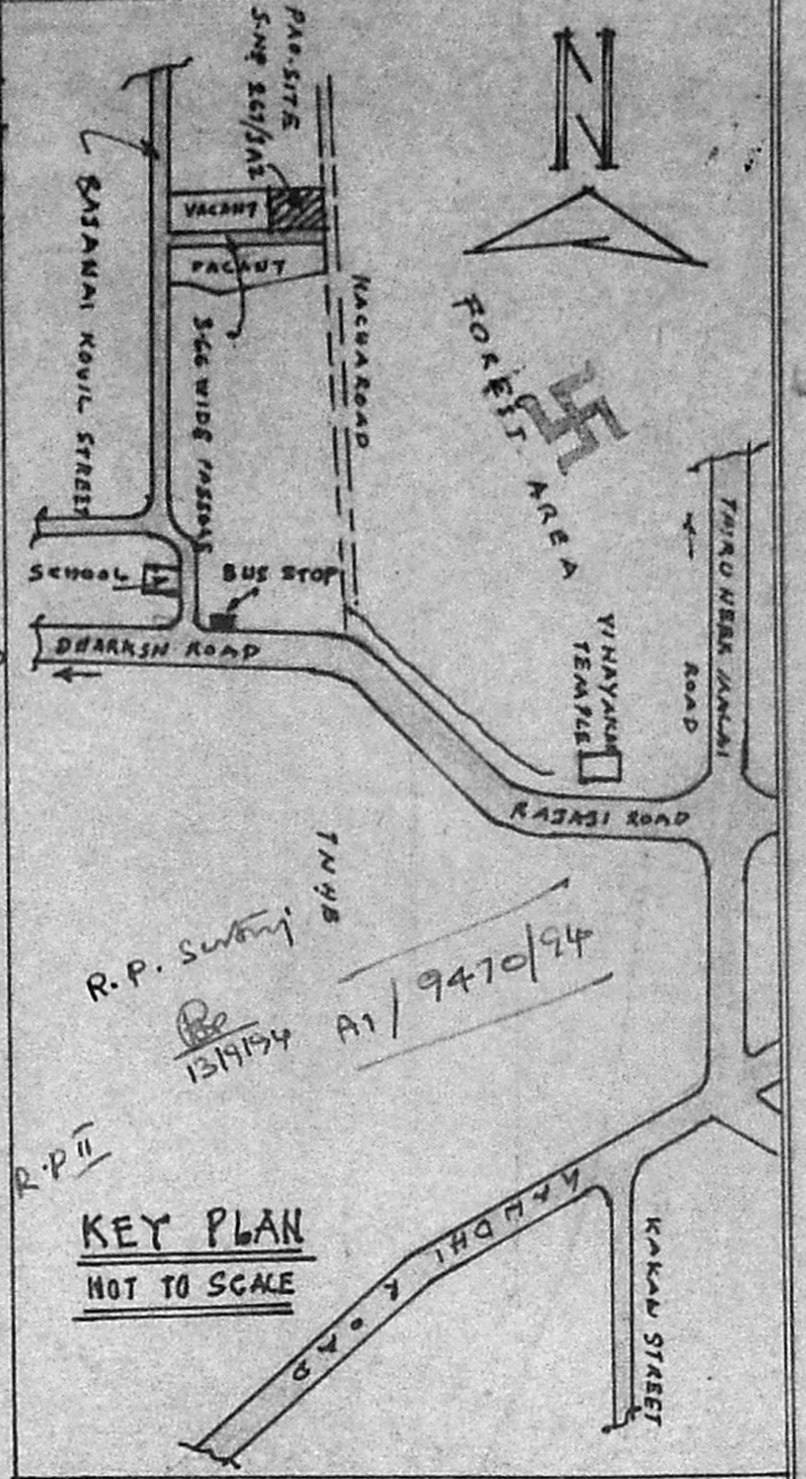

KEY PLAN NOT TO SCALE

L. Venkatesan
L. VENKATESAN, D.C.S.
 LICENSED SURVEYOR
 Tambaram Municipality &
 Consulting Civil Engineer.
 NO. 176, VELACHERY ROAD
 SELVILIE MADRAS-72
 LICENSED SURVEYOR