




PROPOSED CONSTRUCTION AT PLOT NO. 83C, RANGANATHAN ST,
NEHRU NAGAR, CHROME PET, IN S.NO. 221/7 & 222 OF
HASTHINAPURAM VILLAGE, CHENGAI MGR DIST.

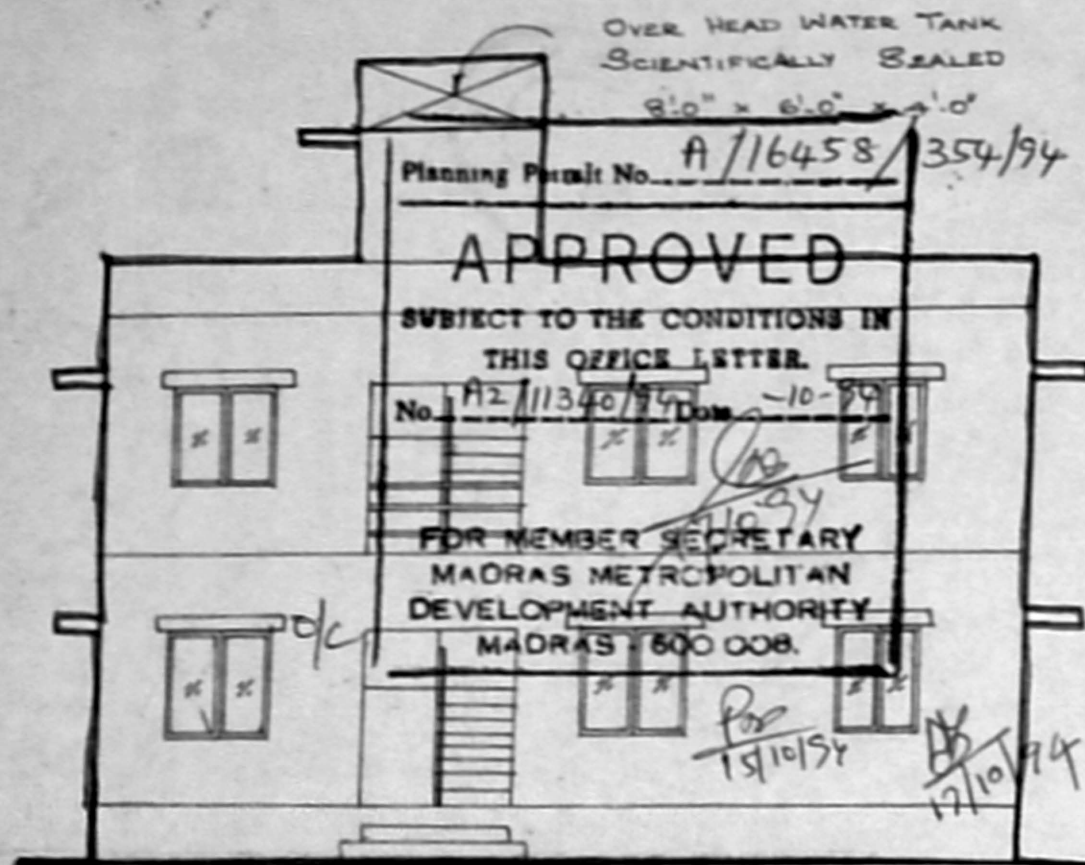


FRONT ELEVATION

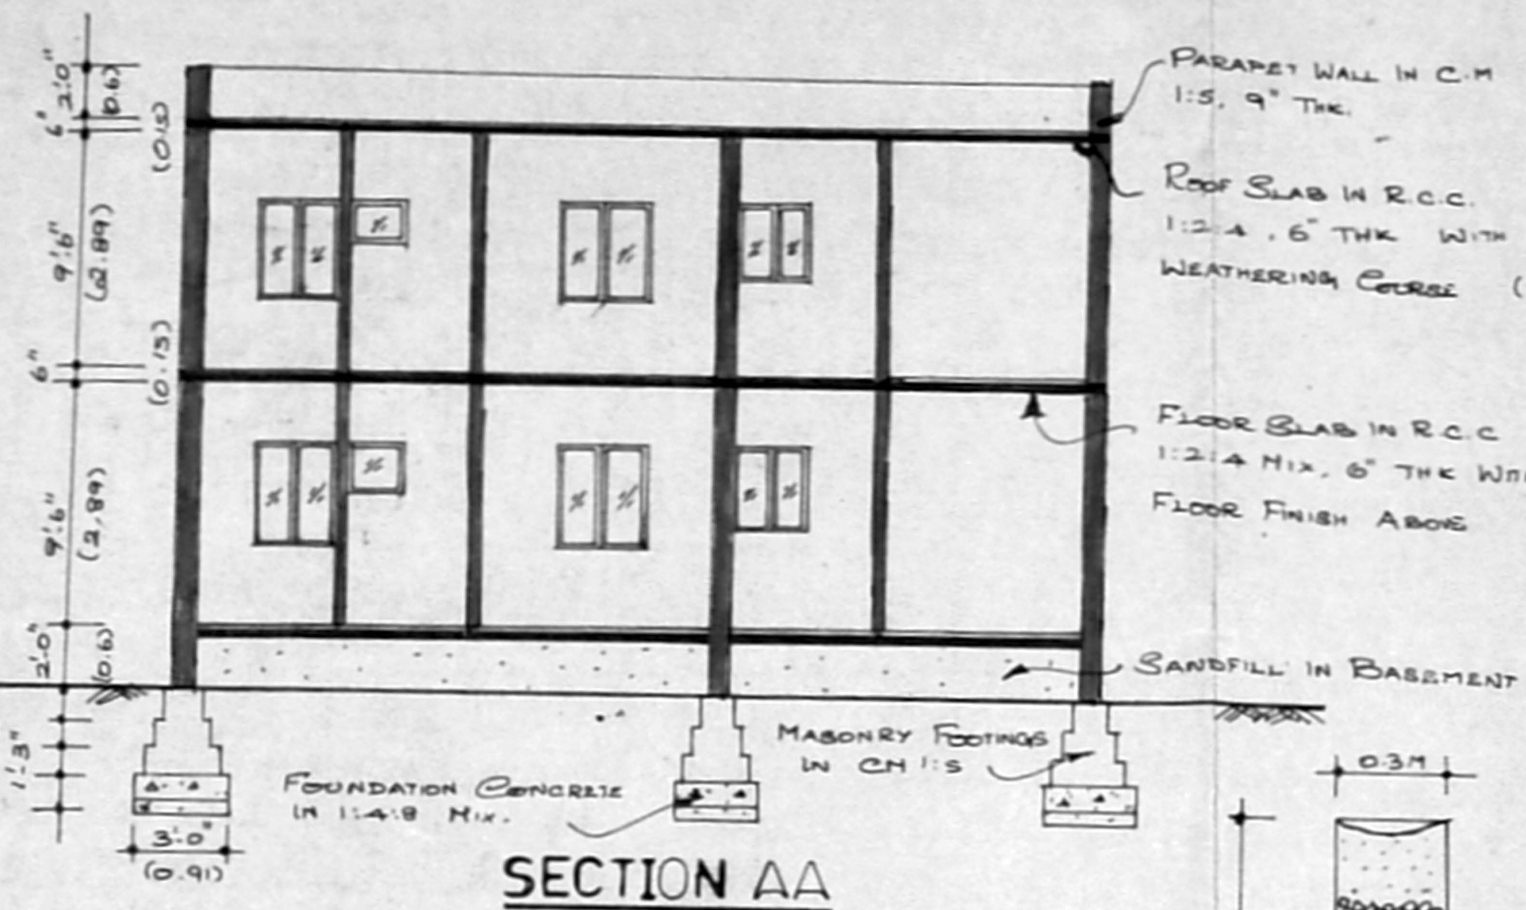

SECTION AA

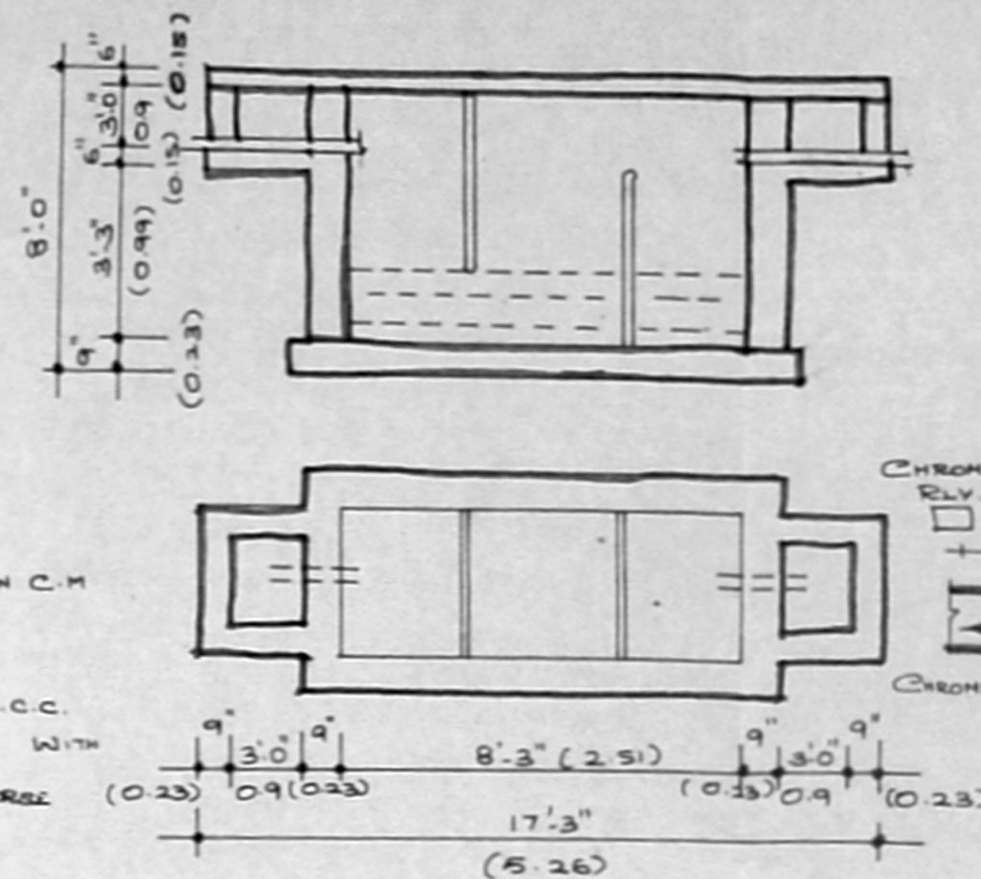

DETAILS OF SEPTIC TANK

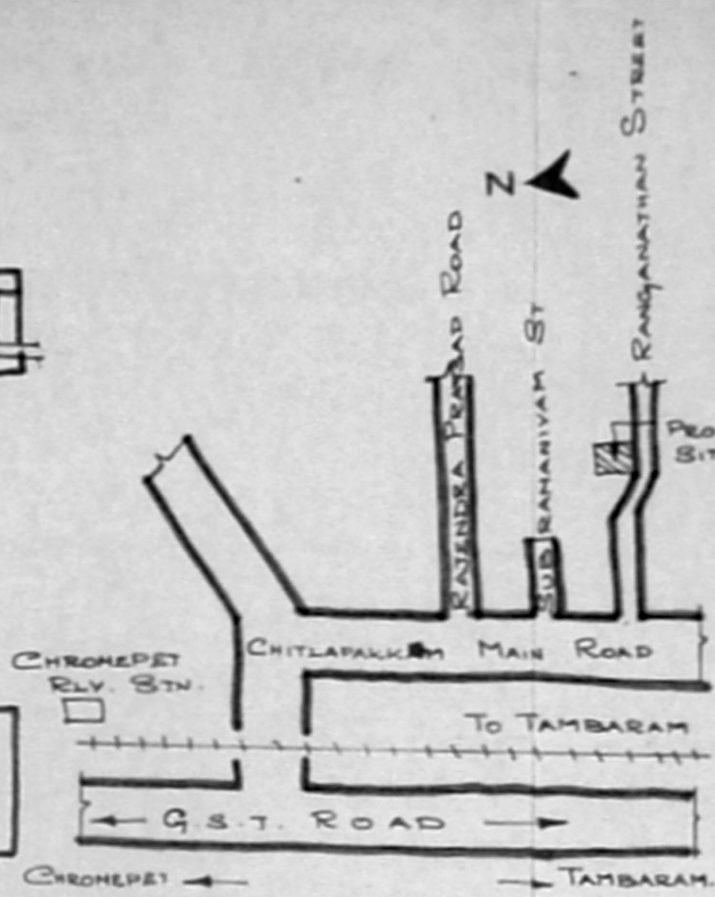

SITE PLAN

SCHEDULE OF JOINERIES


TYPE	SIZE	DETAILS
D	3'3" x 6'6"	MAN DOOR
D1	3'0" x 6'6"	DOORS
D2	2'6" x 6'6"	-do-
W	4'0" x 4'0"	WINDOWS
W1	2'0" x 4'0"	-do-
W2	3'0" x 2'6"	-do-
V	2'0" x 2'0"	VENTILATORS
O	3'0" x 6'0"	OPENING

NOTE :-


- * BRICKWORK IN C.M 1:5, 9" THICK.
- * ROOF SLAB IN R.C. 1:2:4 MIX, 6" THK WITH WEATHERING COURSE ABOVE.
- * FLOOR SLAB IN R.C. 1:2:4 MIX, 6" THK WITH FLOOR FINISH ABOVE.
- * FOUNDATION CONCRETE IN 1:4:8 MIX, 9" THK WITH 6" THK OF SAND FILL BELOW.

AREA STATEMENT :-


AREA OF THE PLOT : 1632 SFT
151.67 SQM
GROUND FLOOR : 912 SFT
84.76 SQM
FIRST FLOOR : 912 SFT
84.76 SQM
COVERAGE : 55% FSI : 1.10

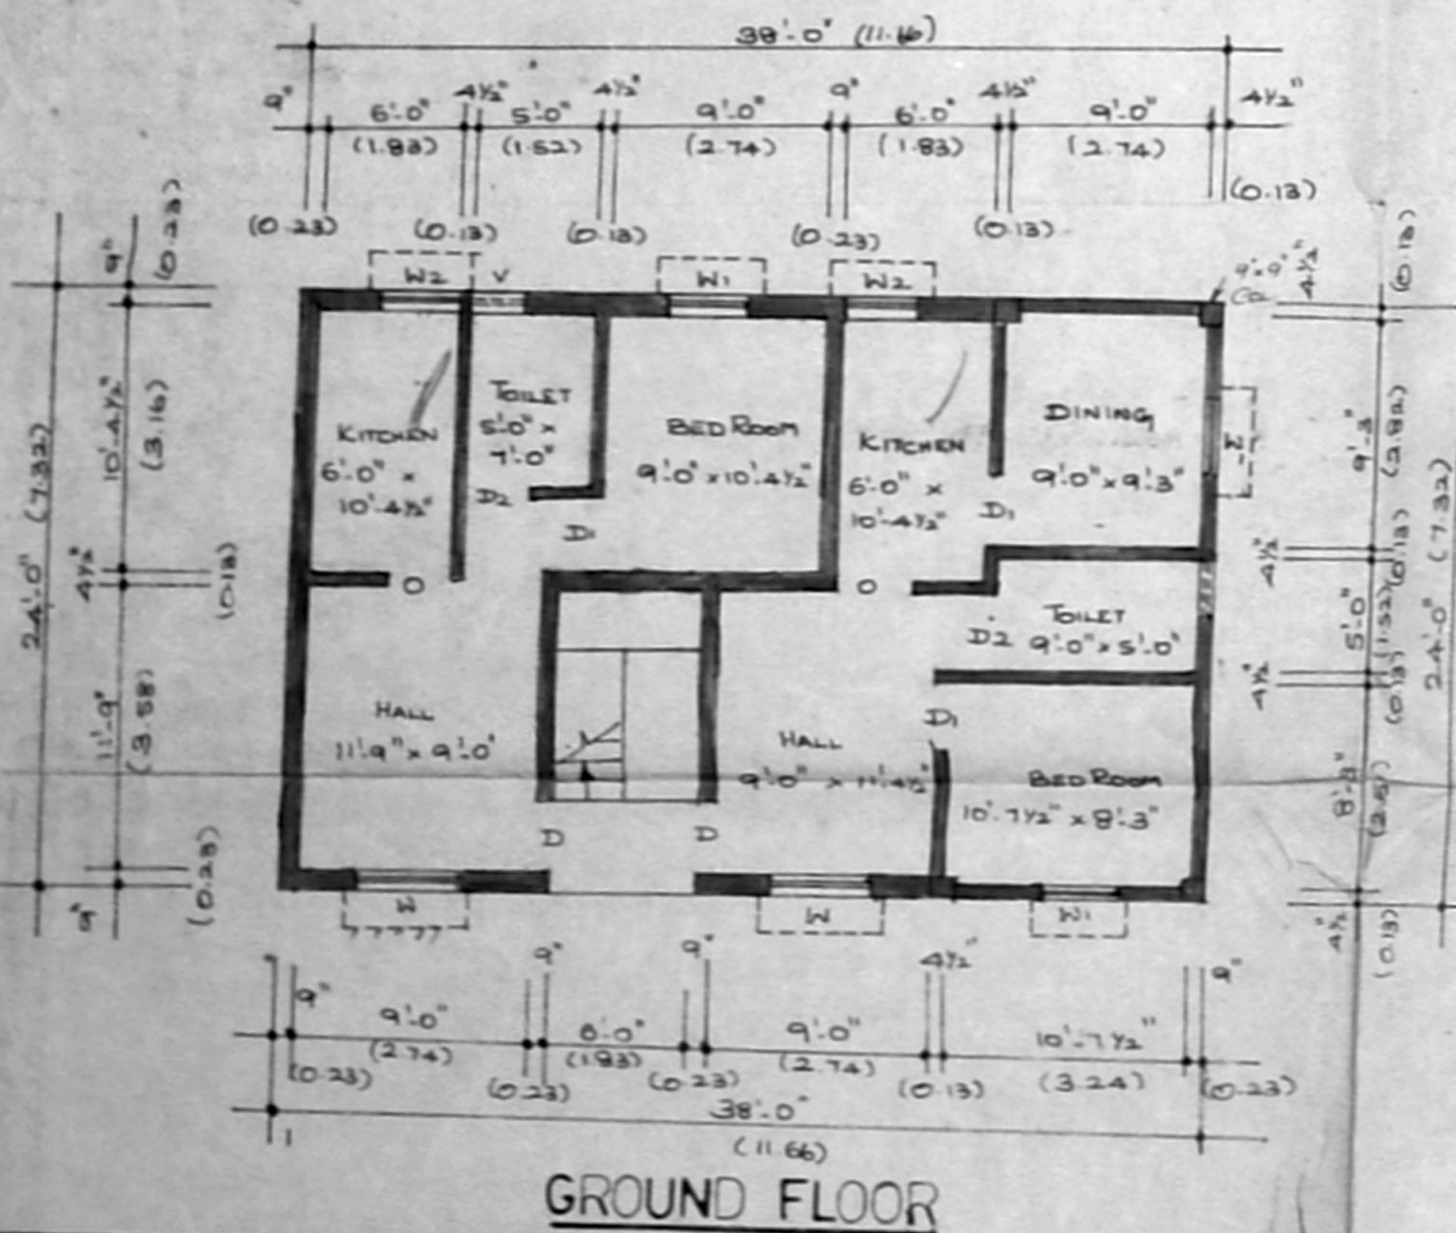


GROUND FLOOR

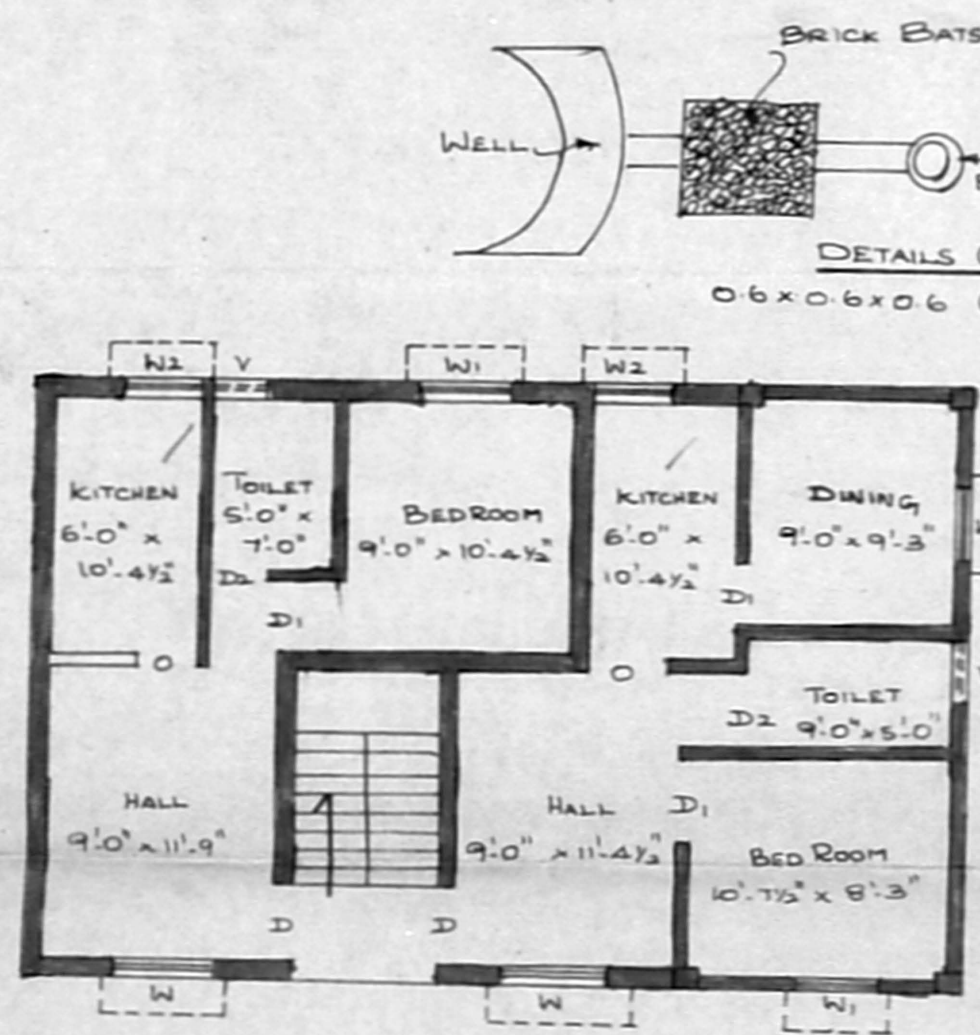


FIRST FLOOR

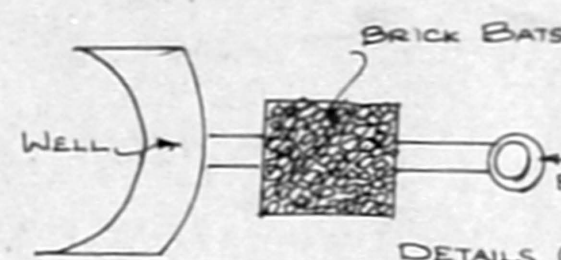


DETAILS OF A
6x6x6 COLLECTION PIT

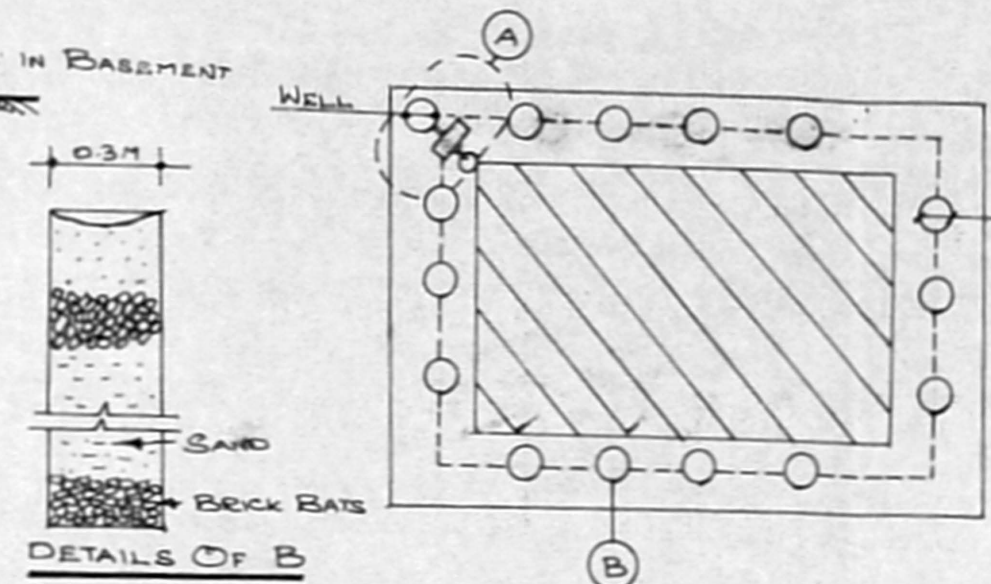

DETAILS OF B
DETAILS OF RAIN WATER CONSERVATION

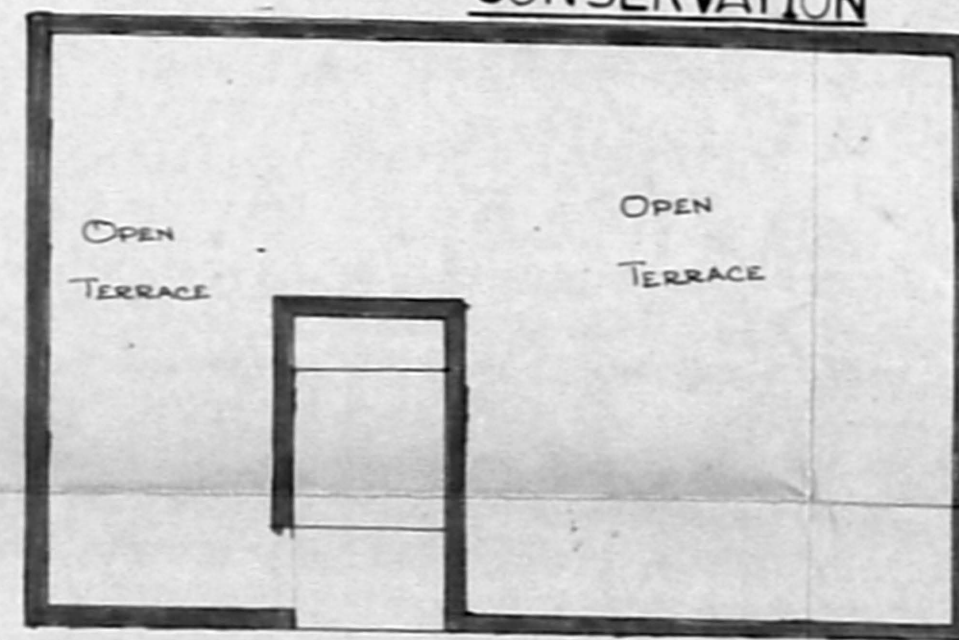

OPEN TERRACE

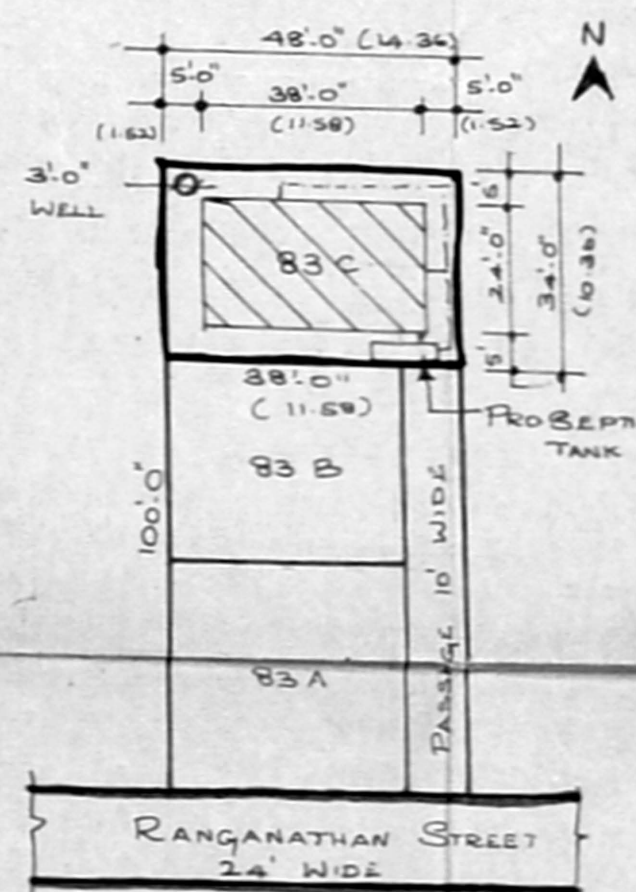

SITE PLAN

Chandrasekaran

OWNER / POWER AGENT

D. GNANASEKARAN; B.E. (Civil)
Licensed Surveyor Class - I,
L. No. 238 Corp of Madras
56, Chidambaram Swamy Iyad St,
MYLAPOR, MADRAS - 4.

LICENSED SURVEYOR