




PROPOSED ADDITIONS AND ALTERATIONS AT EXISTING RESIDENTIAL CONSTRUCTION AT PLOT NO: 53, LAYOUT NO: 2/70 SURVEY NO: 269/7; SANGAM COLONY, KOTTIVAKAM VILLAGE MADRAS

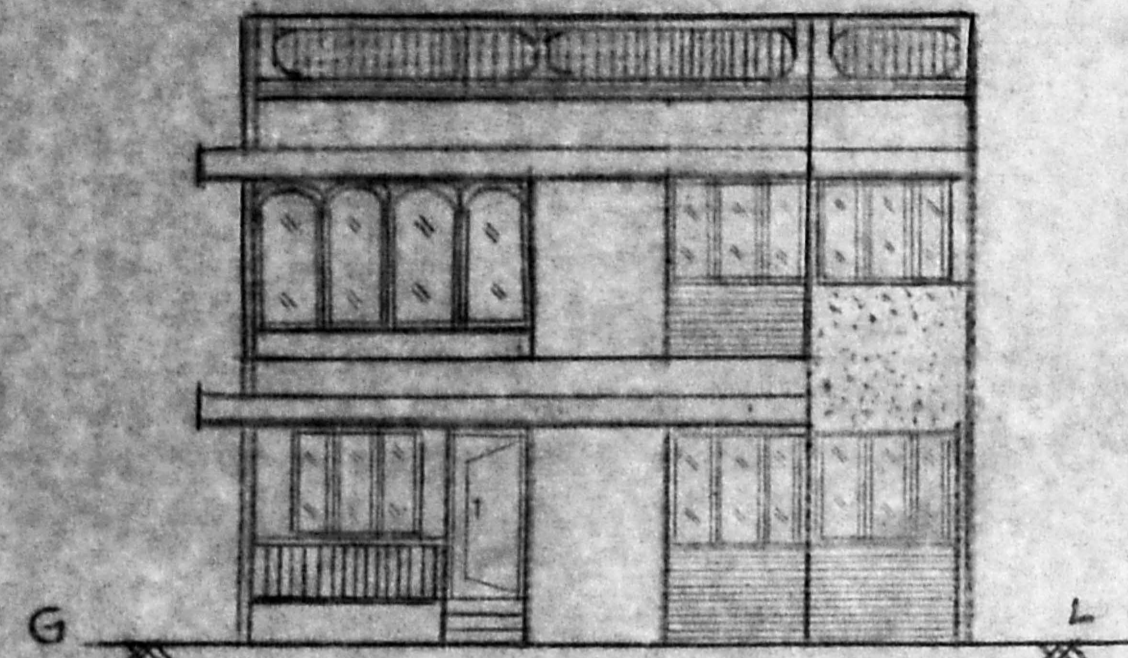


FRONT ELEVATION

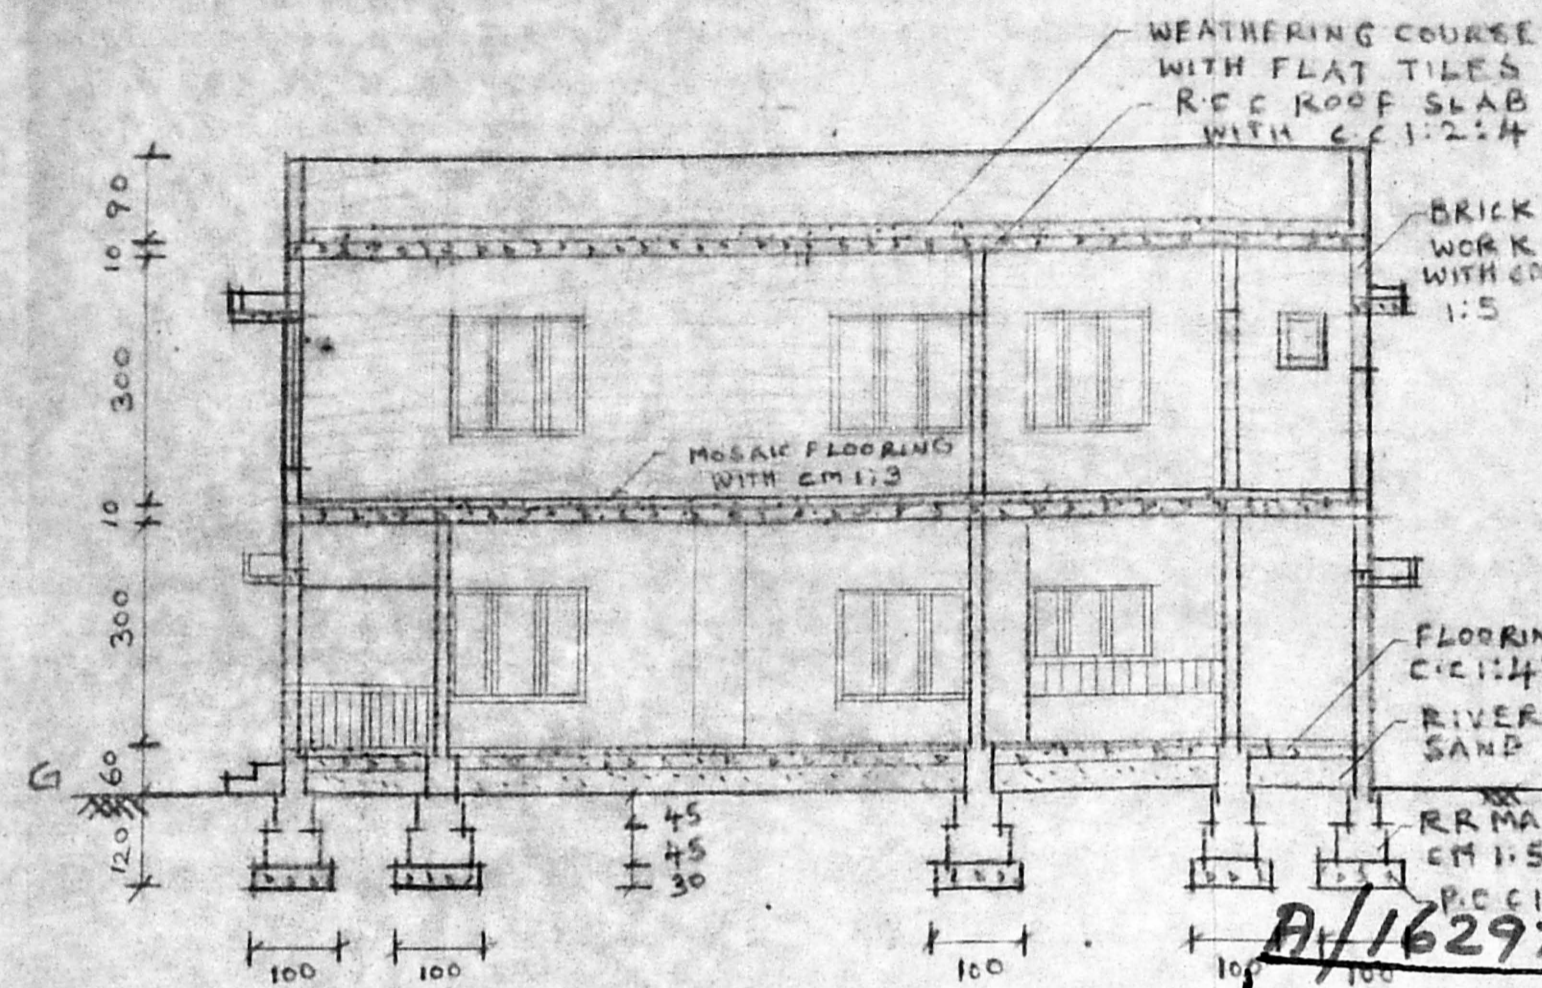


SECTION ON "AB"

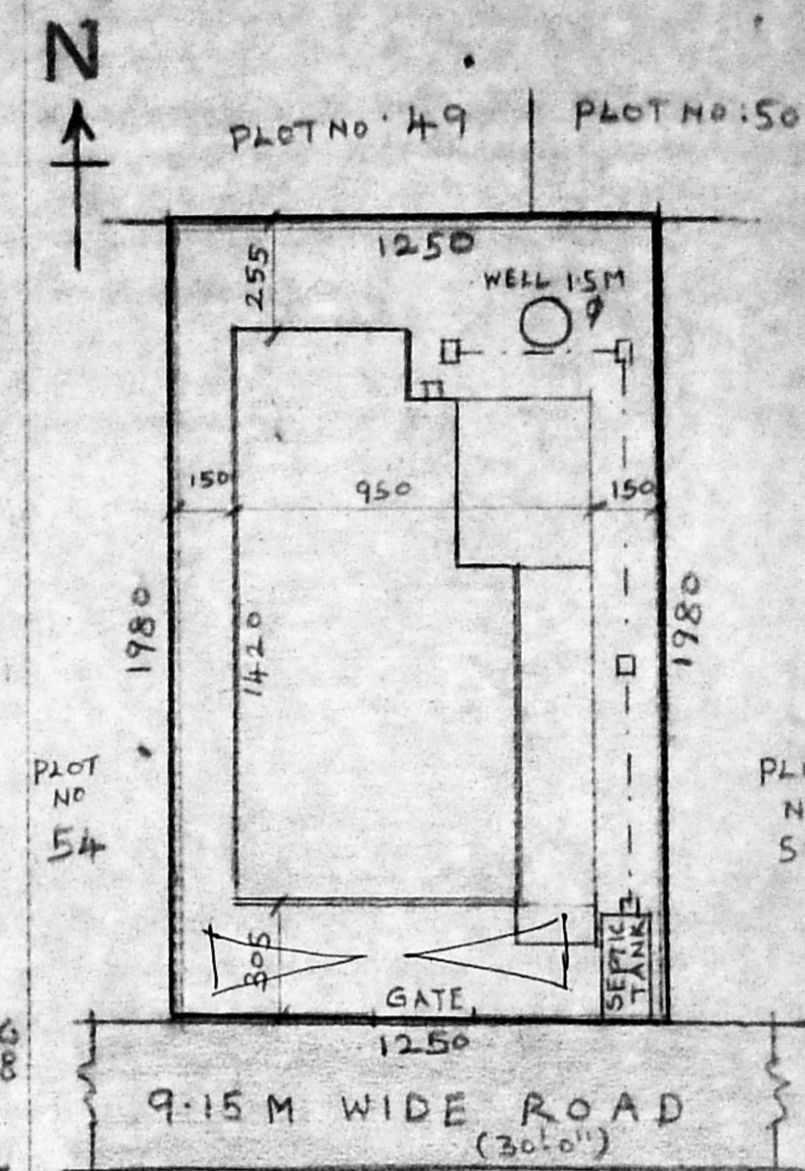


SITE PLAN

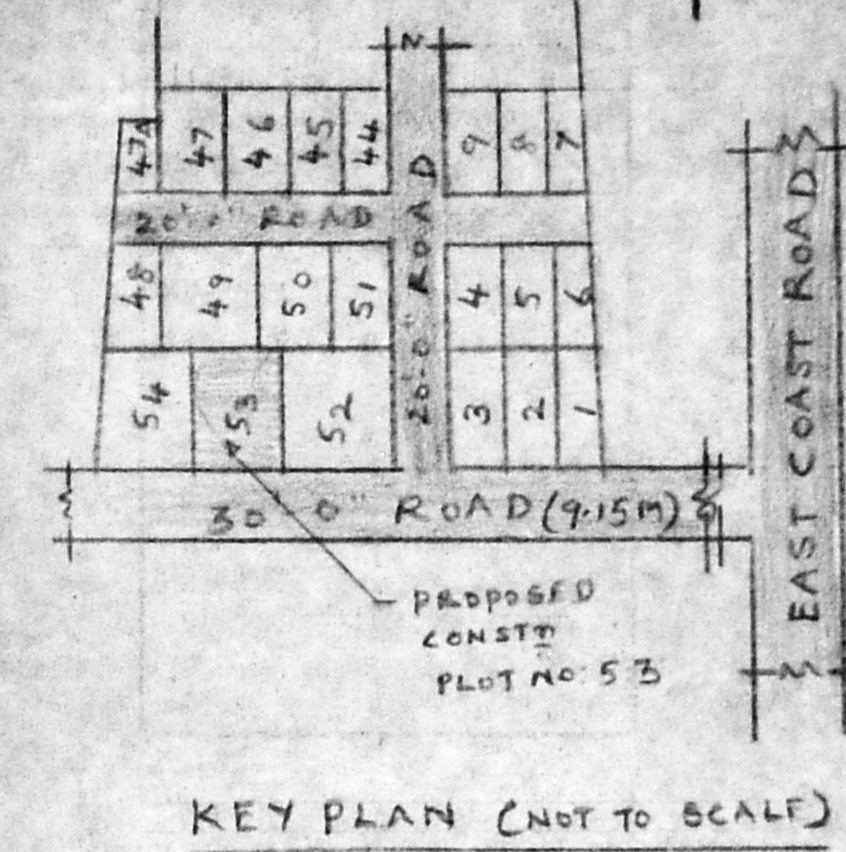

KEY PLAN (NOT TO SCALE)

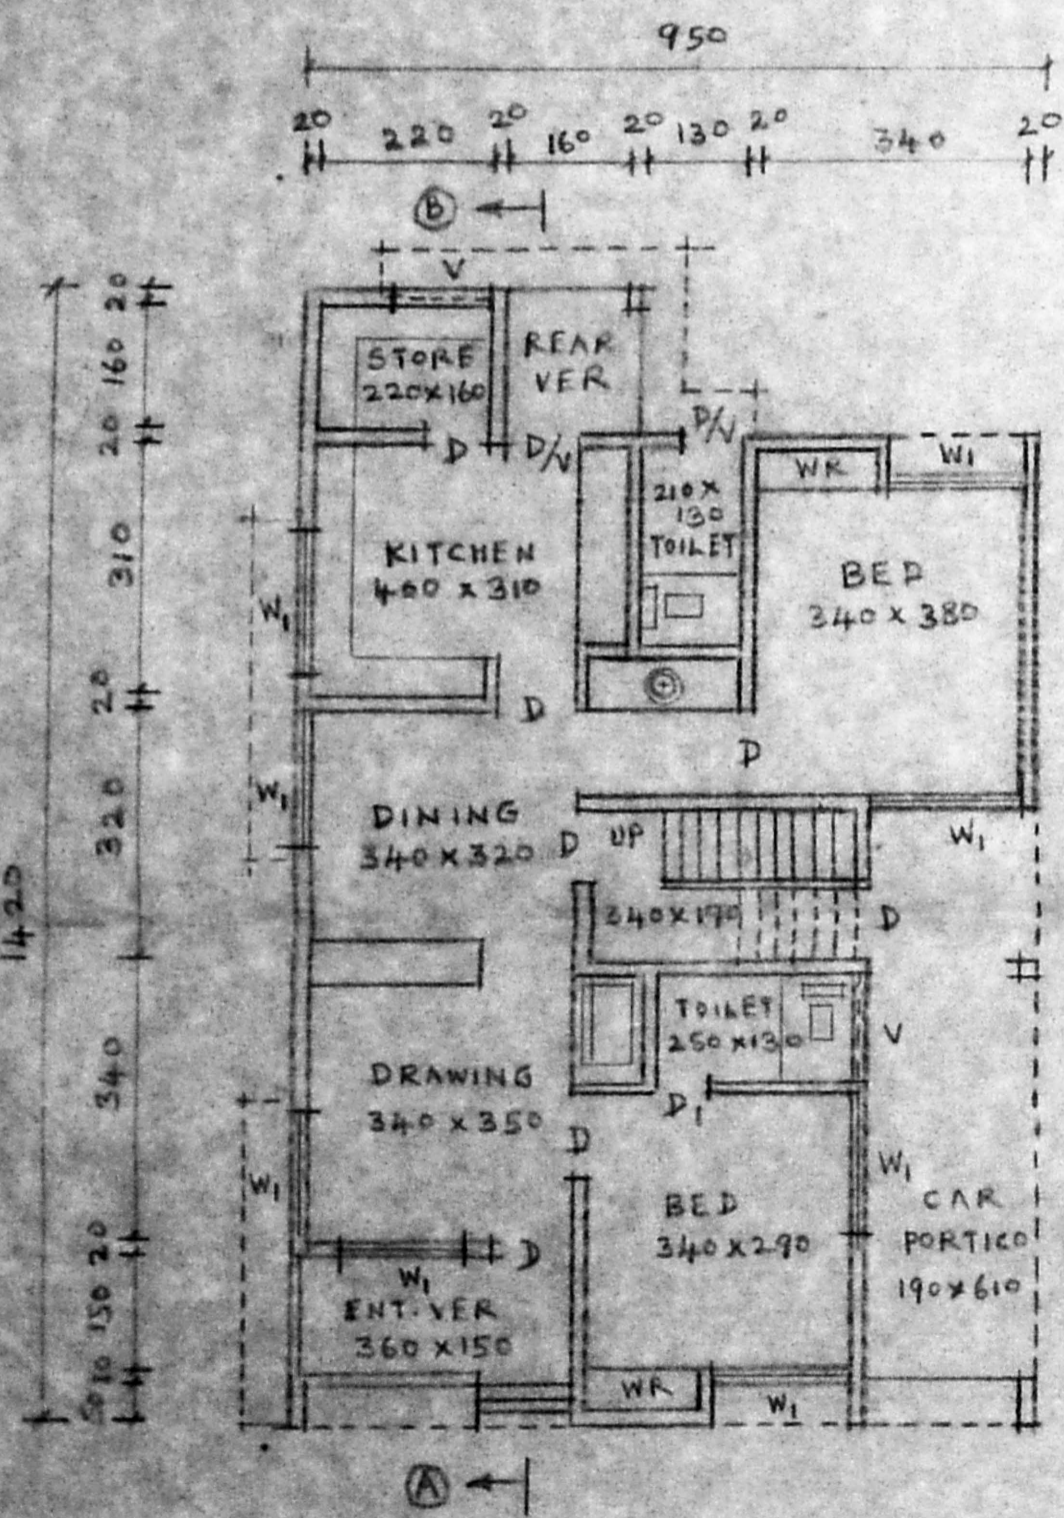


GROUND FLOOR PLAN

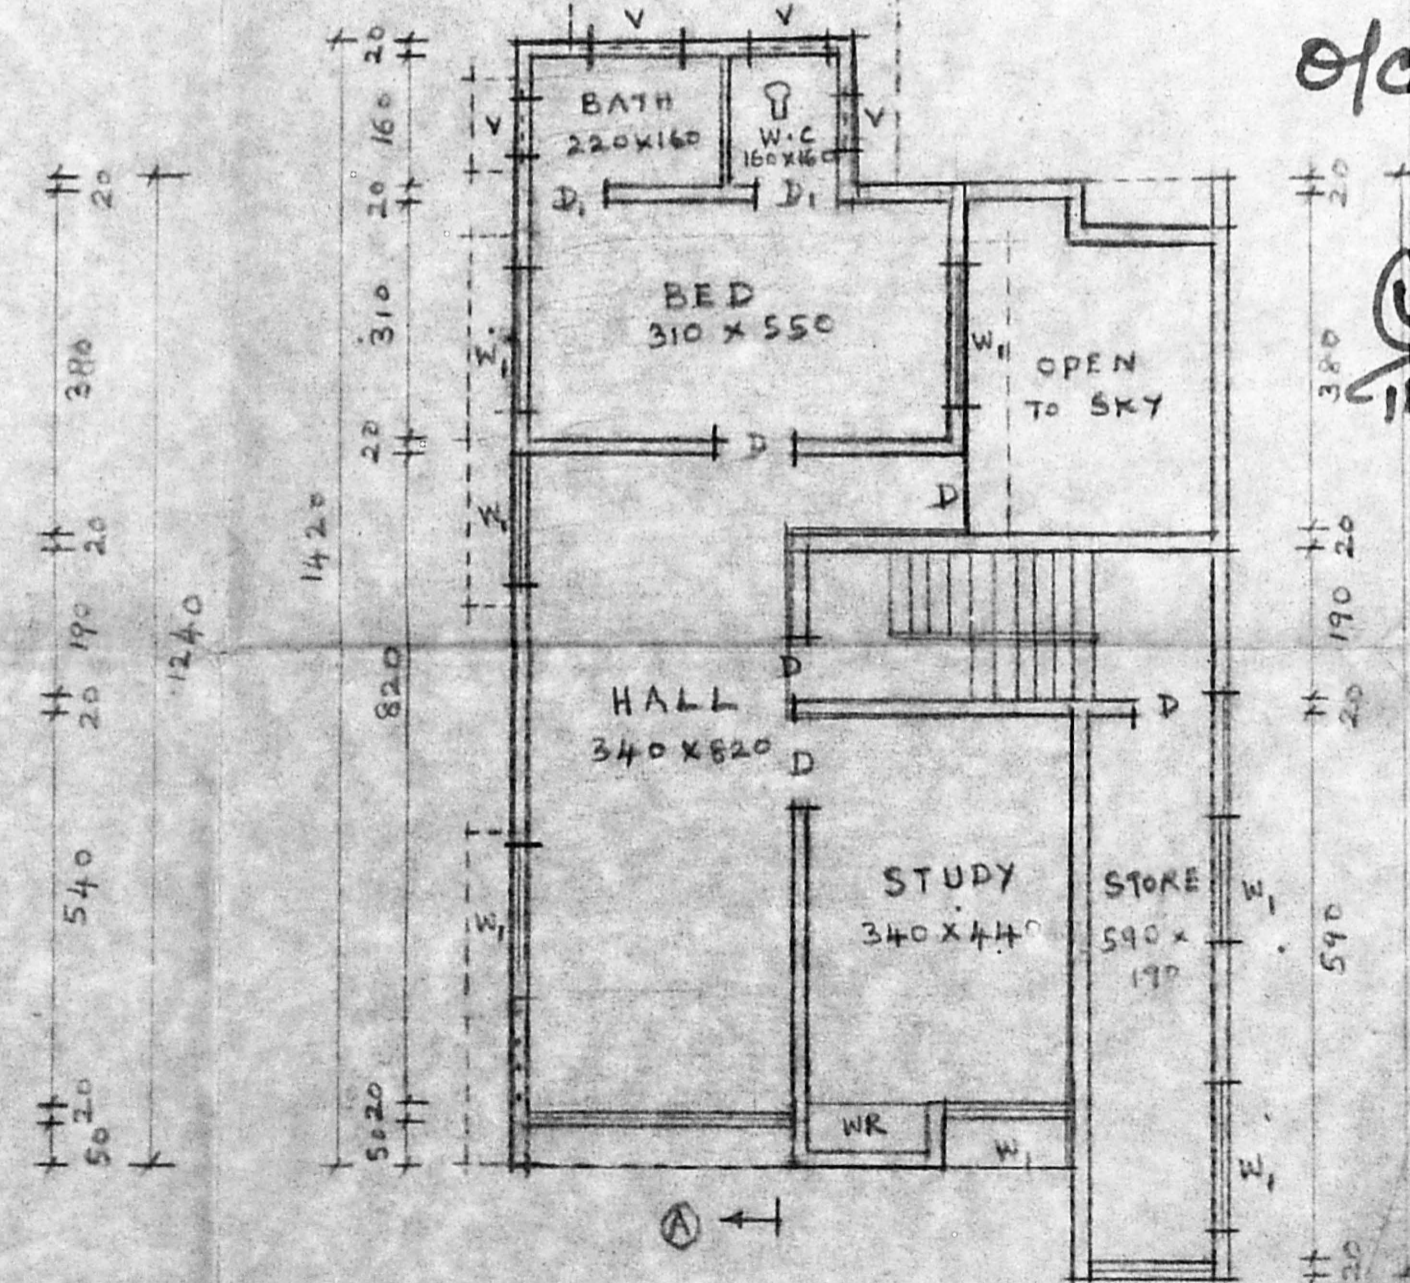


FIRST FLOOR PLAN

APPROVED
SUBJECT TO THE CONDITIONS IN THIS OFFICE LETTER
FOR MEMBERS SECRETARY
MADRAS METROPOLITAN DEVELOPMENT AUTHORITY
MADRAS - 600 008

SECTION THRU STAIRS

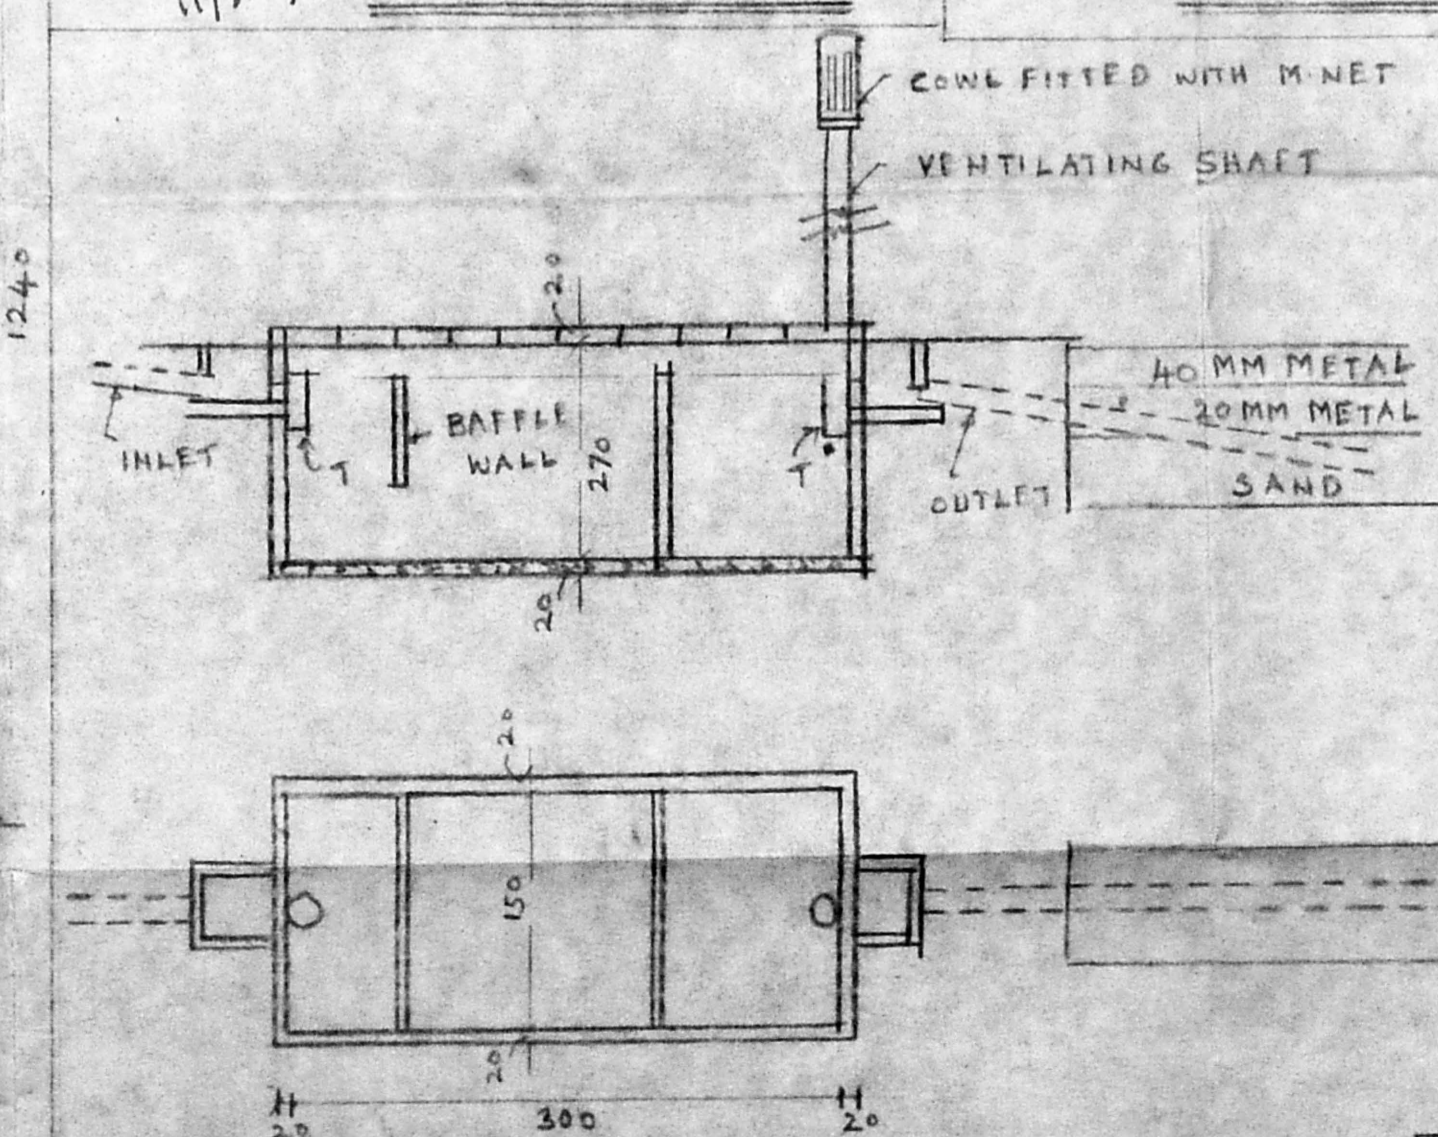


PLAN AND SECTIONAL ELEVATION OF SEPTIC TANK AND DIS TRENCH

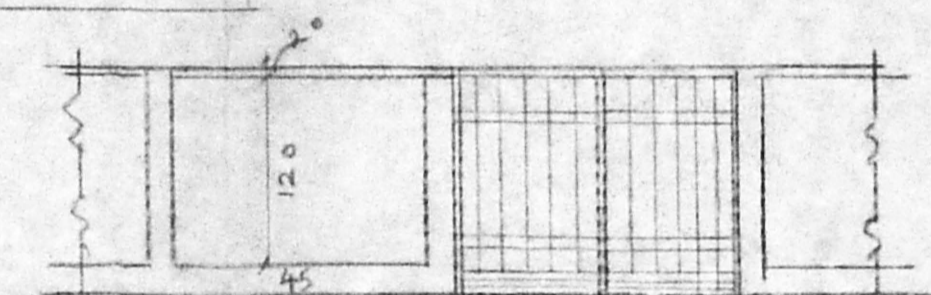

ELEVATION OF COMPOUND WALL AND GATE

PLAN OF COMPOUND WALL

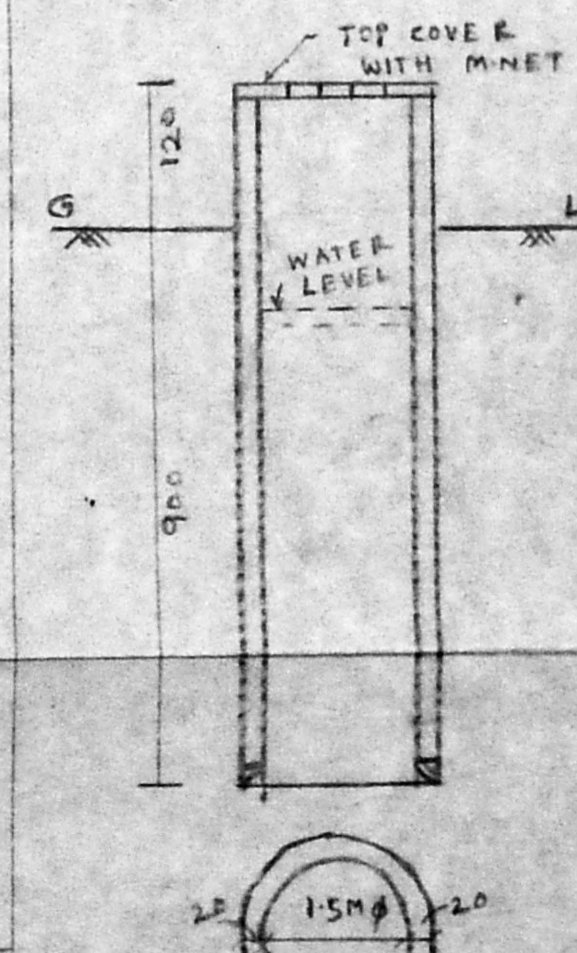

PLAN OF SECTIONAL ELEVATION OF WELL

AREA DETAILS

PLOT AREA = 247.50 sqm
(or) ONE GA 264 sqft
EXISTING BUILDING PLINTH AREA IN GROUND FLOOR = 131.00 sqm
IN FIRST FLOOR = 28.00 sqm
PROPOSED BUILDING PLINTH AREA IN FIRST FLOOR = 76.25 sqm

SCHEDULE OF JOINERIES

D - DOOR	100 X 210
D ₁ - DOOR	75 X 210
W ₁ - WINDOW	180 X 150
W ₂ - WINDOW	180 X 100
W ₃ - WINDOW	190 X 150
V - VENTILATOR	120 X 60
W ₄ - FRENCH WINDOW	340 X 210

SPECIFICATION

1. FOUNDATION CONC 1:4:8
2. R/R MASONRY IN FOUNDATION CM 1:5
3. BRICK WORK IN CM 1:5
4. R.C.C. WORKS IN CC 1:2:4
5. PLASTERING IN CM 1:4
6. WEATHERING COURSE IN C.C. USING 20MM BRICK JELLY WITH PRESSED TILES

SURVEY NO: 269/7
VILLAGE: KOTTIVAKKAM
TALUK: SAIDAPET
DISTRICT: CHENGLEPUT - M.G.R.

COLOUR INDEX

- PROPOSED CONSTRUCTION
- EXISTING ROAD
- EXISTING BUILDING
- PLOT BOUNDARY

SCALE: - 1:100 (ALL DIMENSIONS ARE IN CMS)
PLOT COVERAGE = 53%
F.S.I = 0.95

ERA. NARASIMMON B.E. (Civil),
Class I Licensd Surveyor No: 78,
7, Canal Road,
Thiruvanniyur, Madras-600 041.
LIC Phone: 419 22 SURVEYOR

M. J. M. S. OWNER