
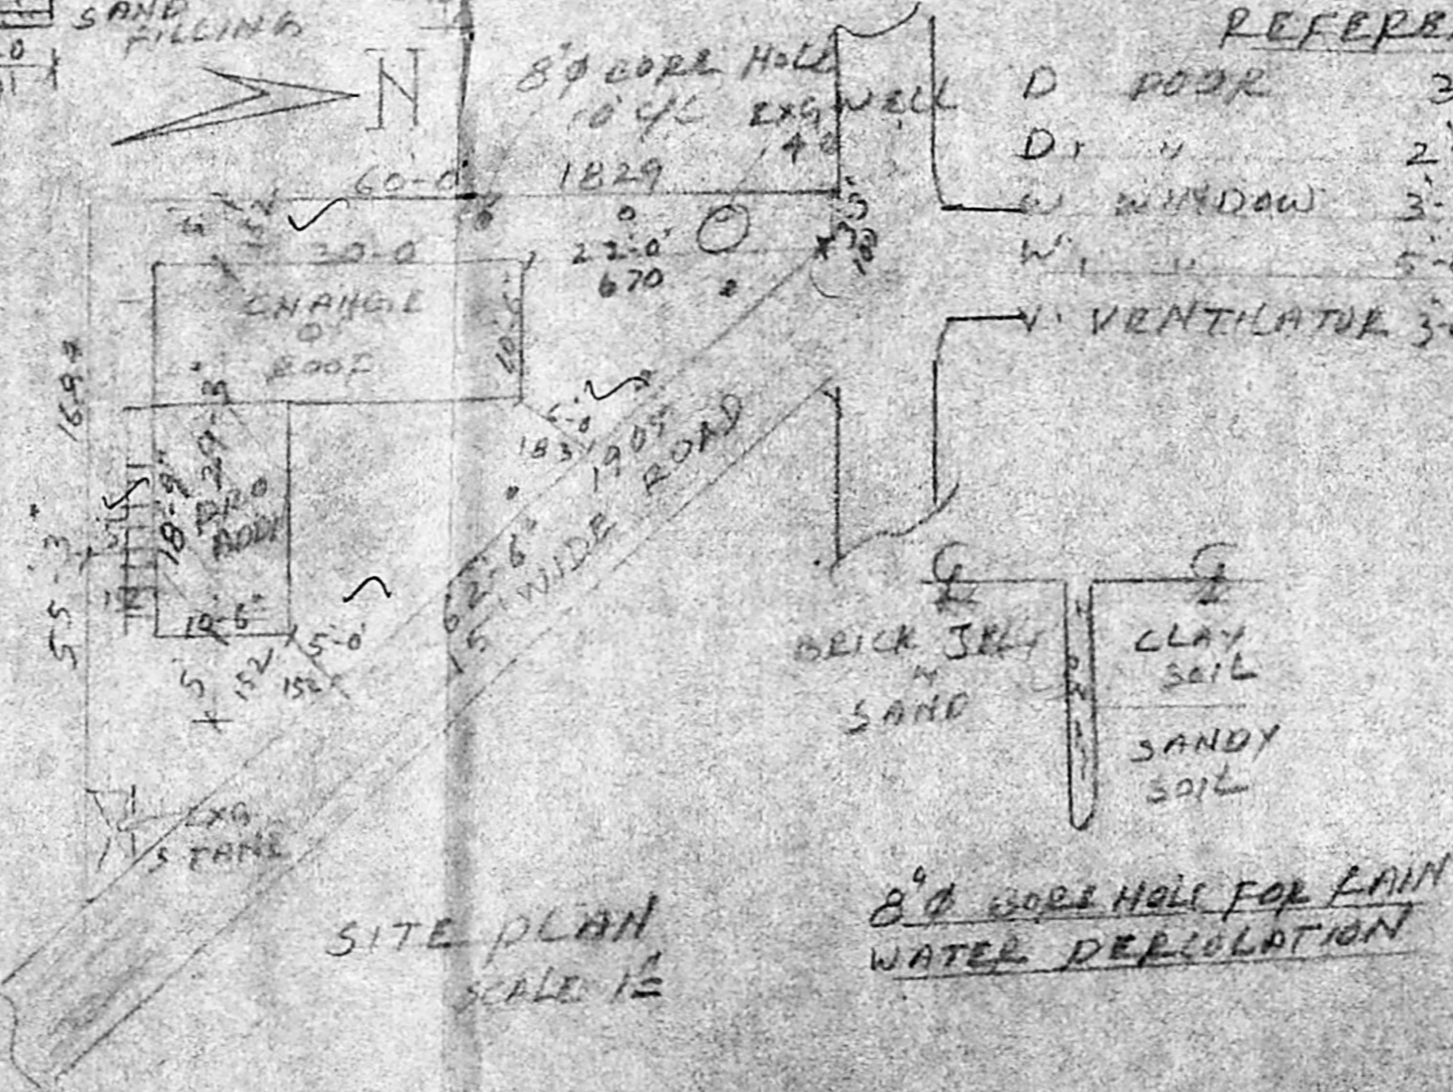
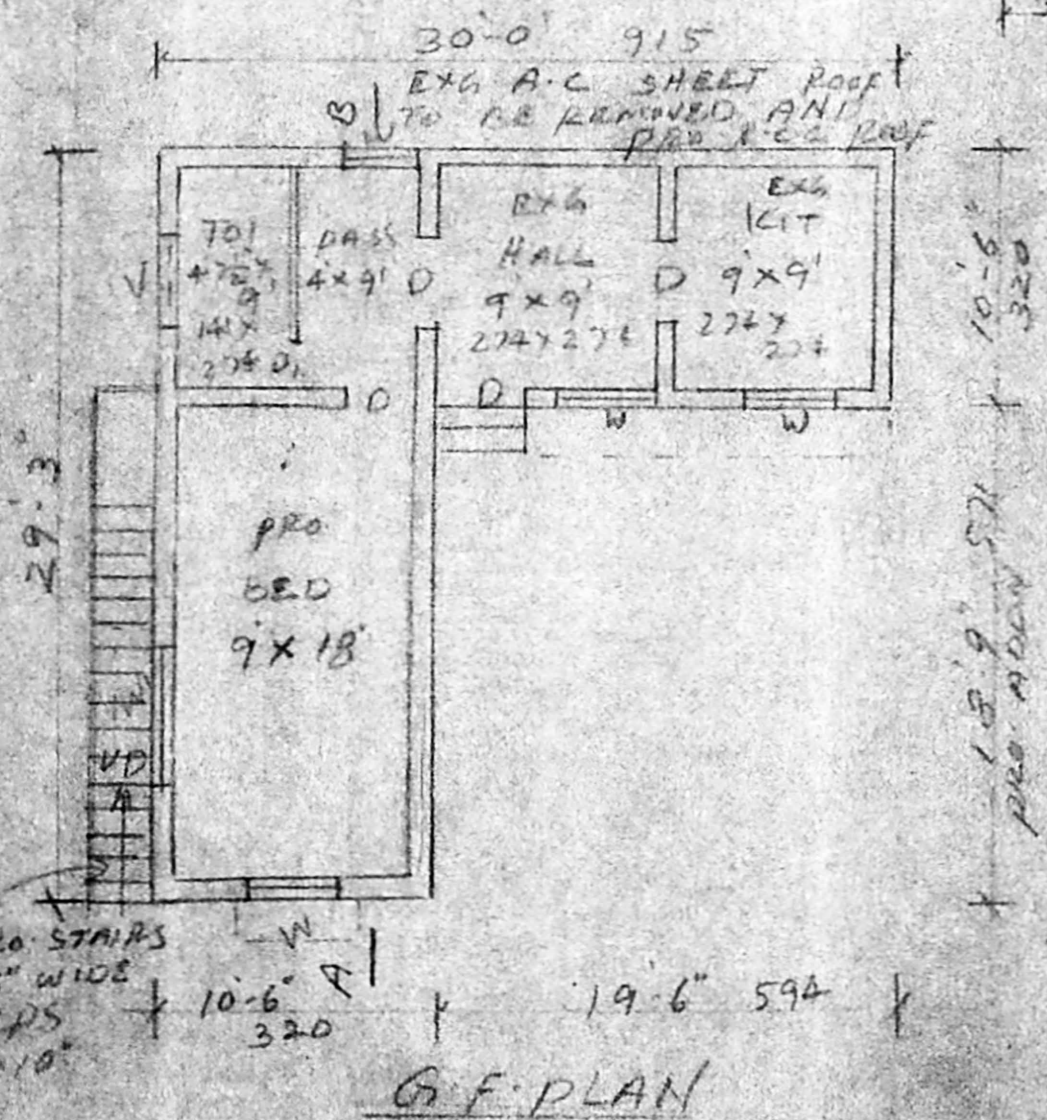
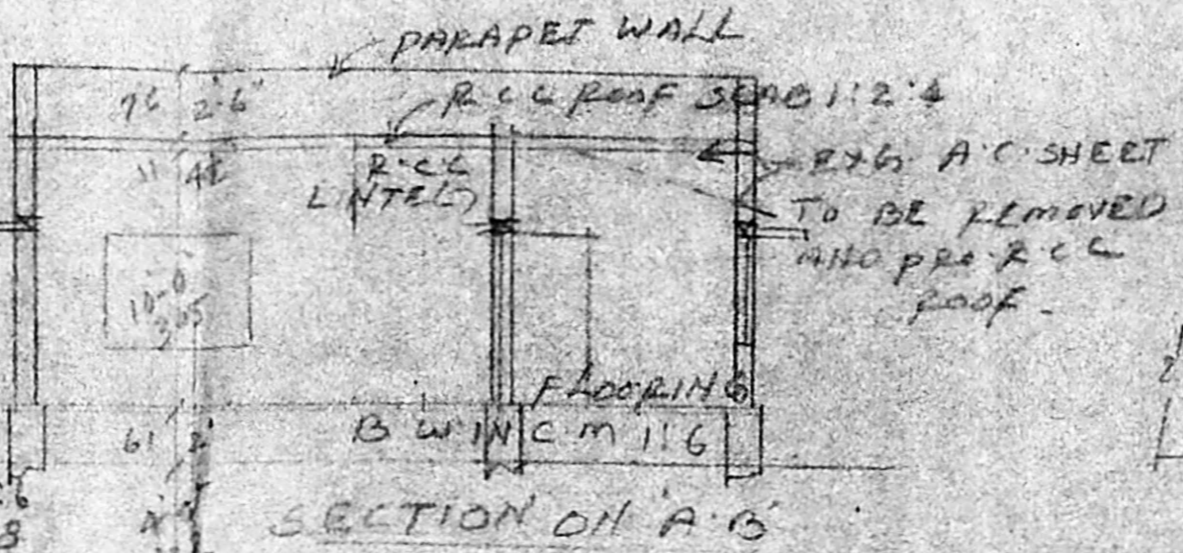


PLAN OF PROPOSED CHANGE OF ROOF AND PROPOSED ADDITION OF EXISTING BUILDING AT DOOR NO. 11, PLOT NO. 97, S-NO. 225/2A, IN GOVINDASAMY NAGAR IInd STREET, KANTHAN CHAVADI OF PERUNGUDI VILLAGE, SAIDAPET TALUK, CHENGAI M.C.R. (DIST) FOR MRS. S. THILAKAM W/O V. SUGIRTHARAJU SCALE 1"=8'-0" (1:100)

A/17468/464/94

Planning Permit No. OT 12/94
APPROVED
 SUBJECT TO THE CONDITIONS IN THIS OFFICE LETTER.
 No. A2/13431/94 Dtd. 12/94
 o/e
 FOR MEMBER SECRETARY
 MADRAS METROPOLITAN DEVELOPMENT AUTHORITY
 MADRAS - 600 008.

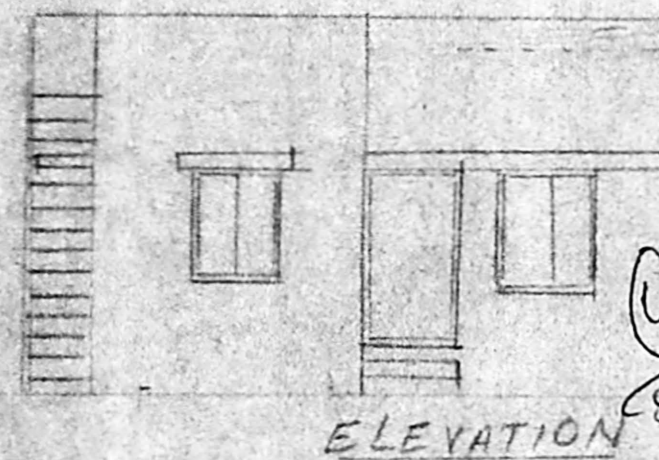

REFERENCE

D. DOOR	3'-3" x 7'-0"	100 x 213
D. "	2'-6" x 7'-0"	76 x 213
W. WINDOW	3'-0" x 4'-6"	91 x 137
W. "	5'-0" x 4'-6"	152 x 137
V. VENTILATOR	3'-0" x 2'-0"	91 x 61

AREA DETAILS

PLOT AREA	1755 sq ft	163.04 m ²
CHANGE OF ROOF	357 sq ft	47.56 m ²
PRO. ADDN	197 sq ft	115.48 m ²
OPEN SPACE	1243 sq ft	115.48 m ²
F.S.I	0.29	PLOT COVERAGE 29%

Revised
 Secretary plan
 A2/13431/94
 18/11/94

PHONE: 4931559
A. ARUNACHALAM, D.C.E.
 CORPORATION LICENSED SURVEYOR,
 ALANDUR, ANKAPATTUR TOWN, No. 91
 S. Palangar Karunanidhi Road,
 SALIGRAMAM, MADRAS 600 008

S. Thilakam
 OWNER

ENGINEER