

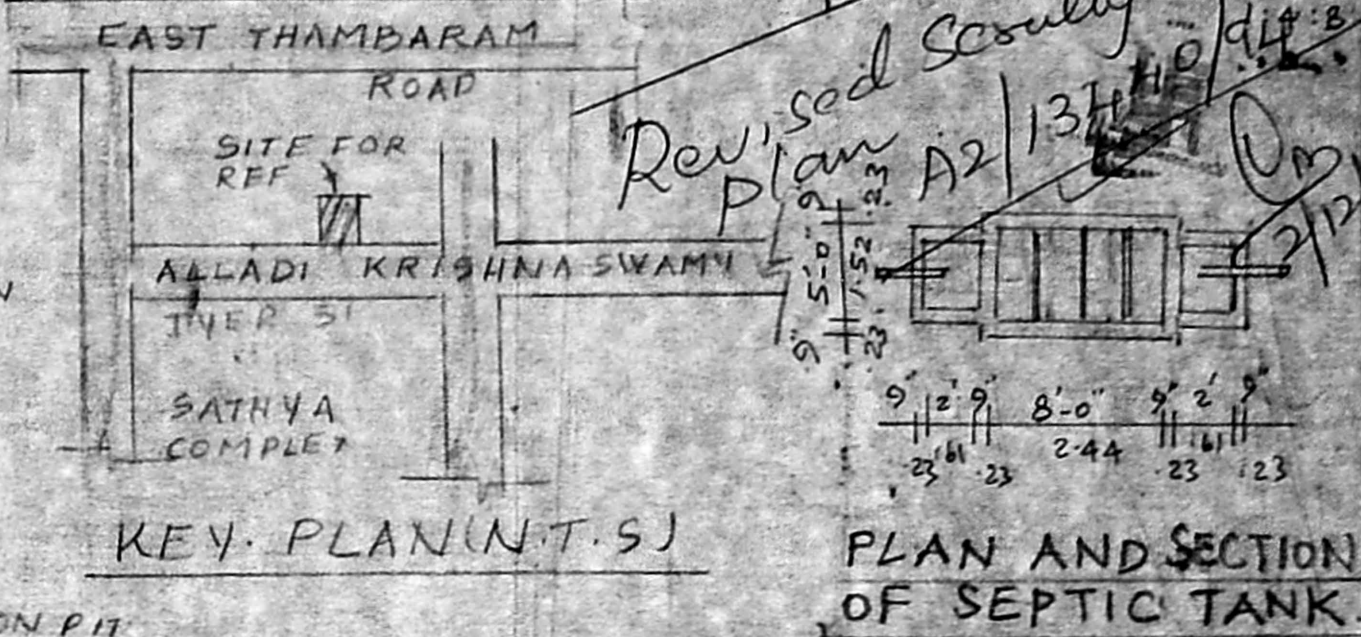
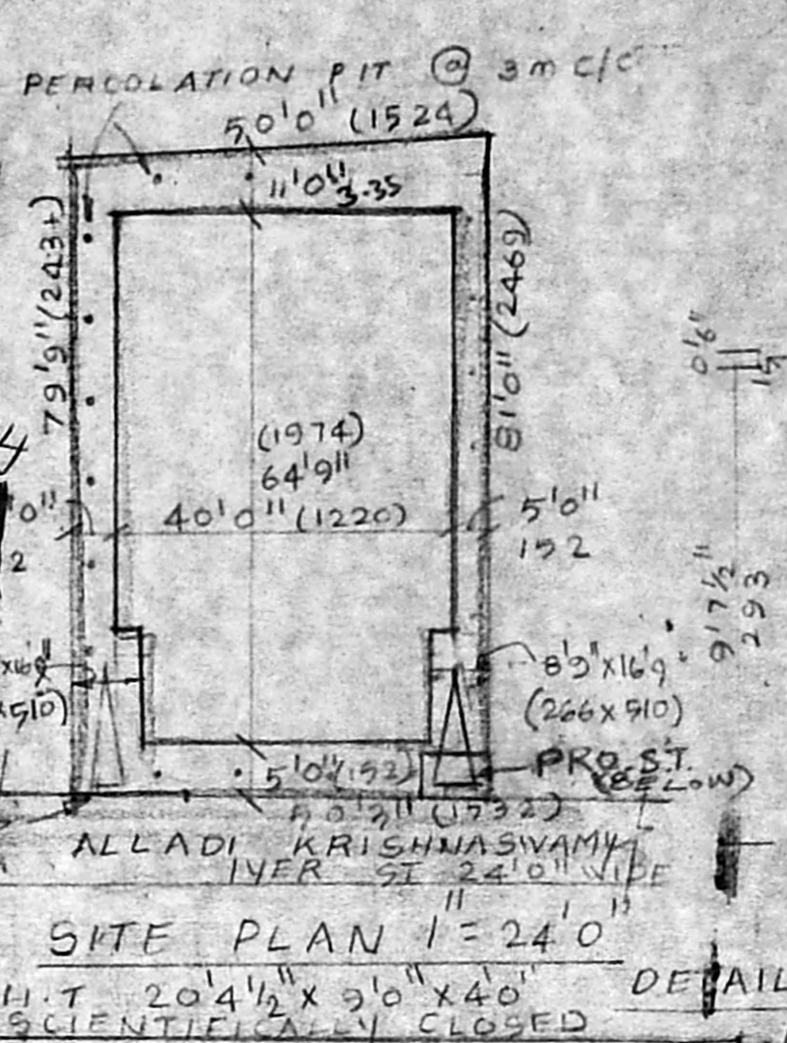
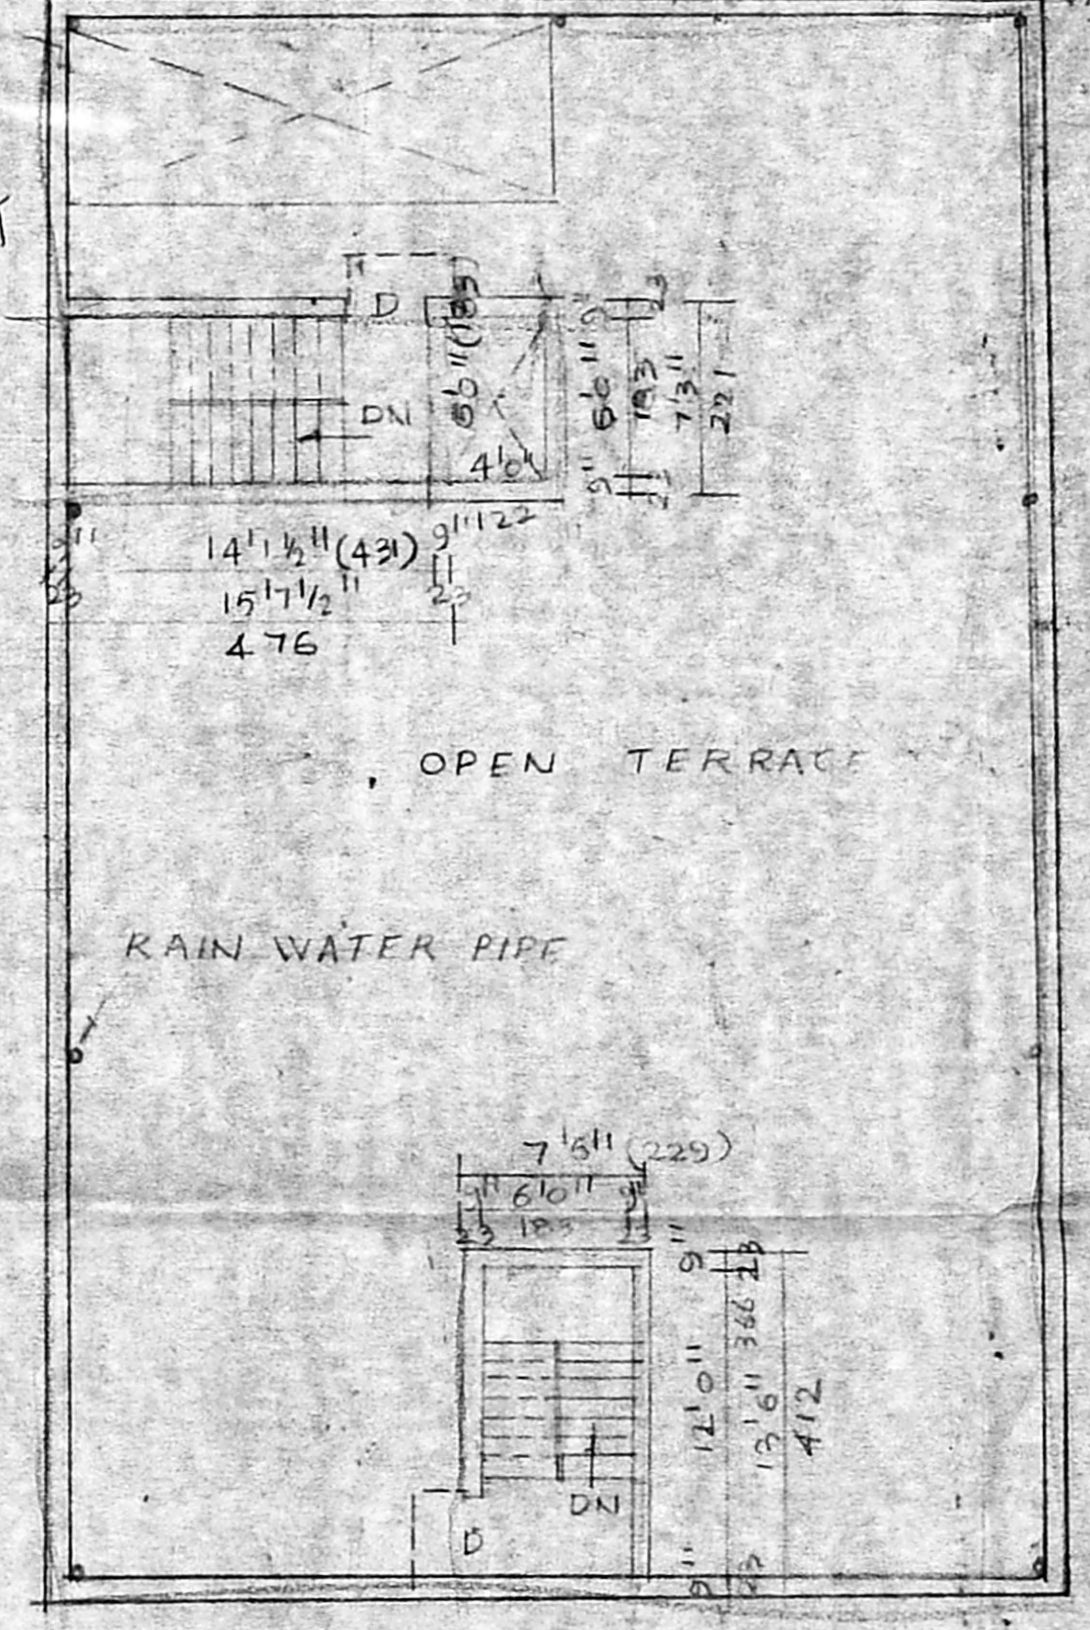


A/17458/454/94
 Planning Permit No. 81-12/94
APPROVED
 SUBJECT TO THE CONDITIONS IN
 THIS OFFICE LETTER (266/510)
 No. A2/13449/94 Date: 12/94
 FOR MEMBER SECRETARY
 MADRAS METROPOLITAN
 DEVELOPMENT AUTHORITY
 MADRAS - 600 008.

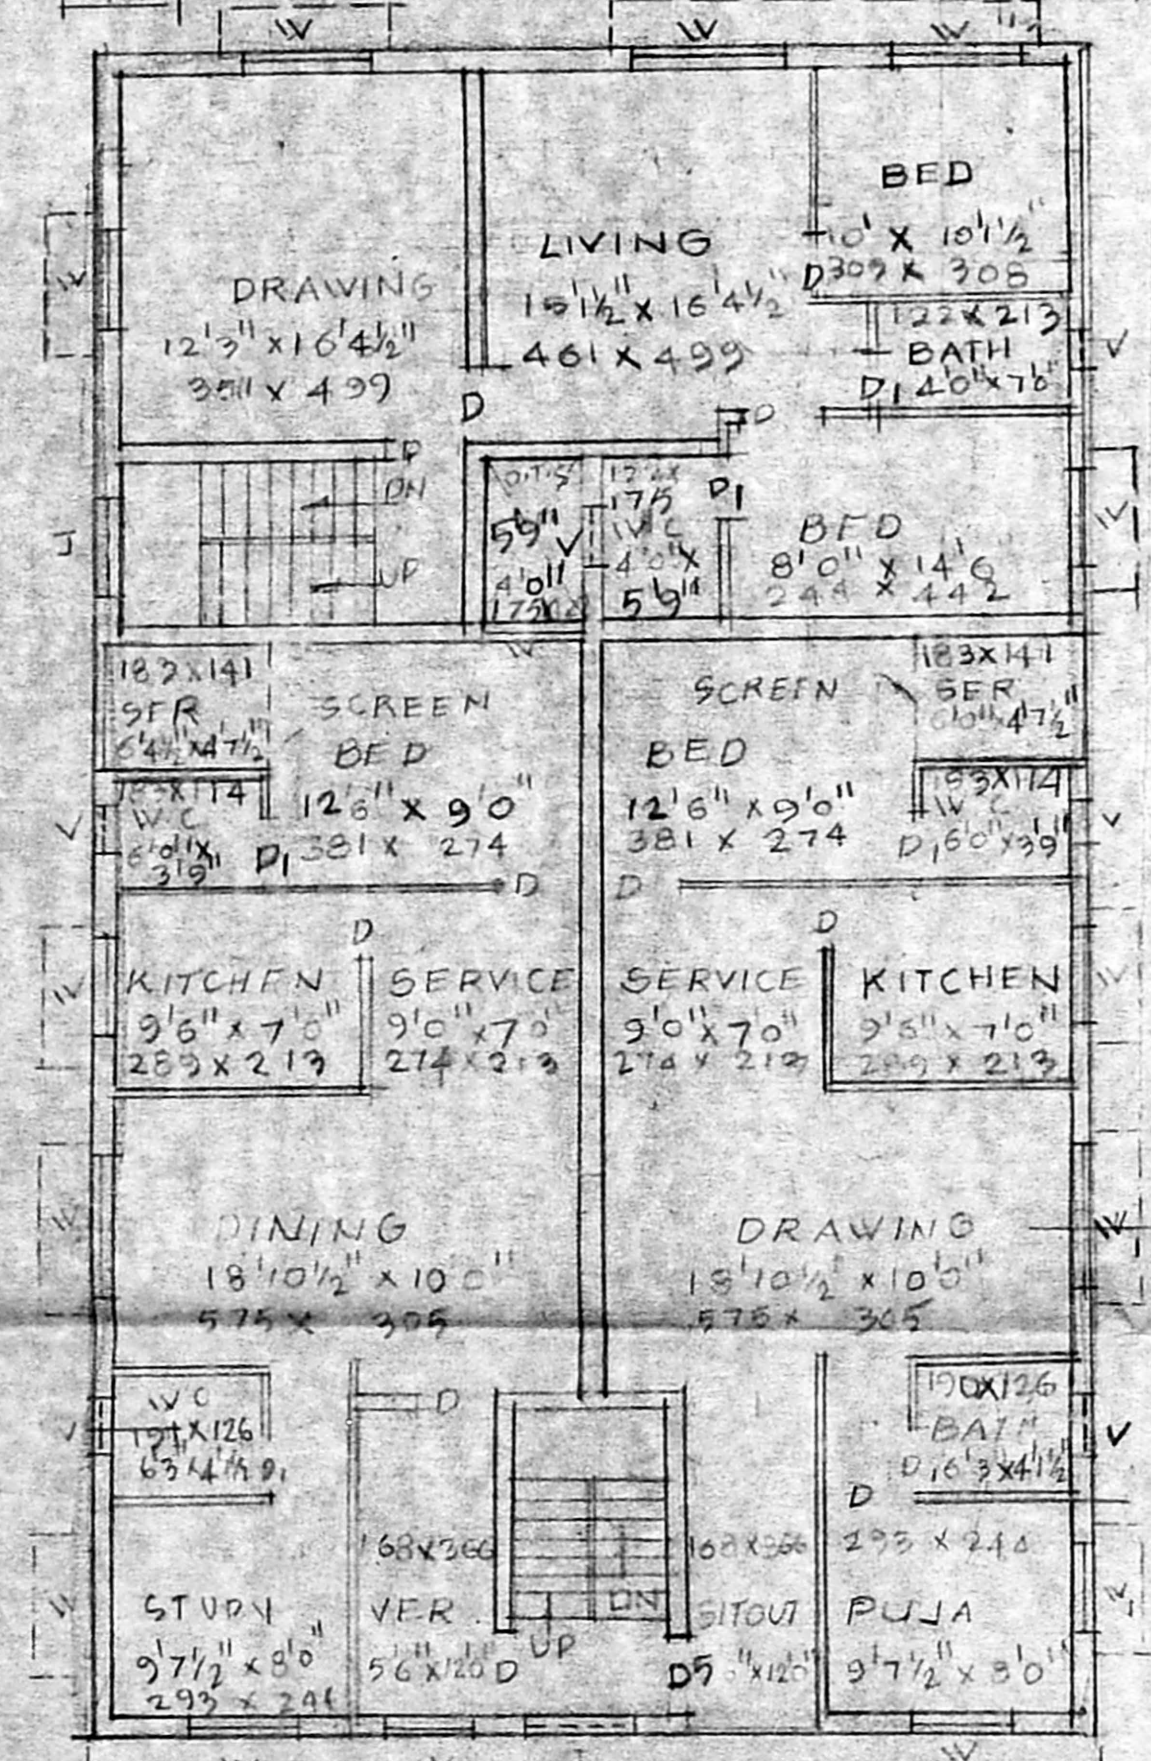

PLAN AND SECTION OF SEPTIC TANK

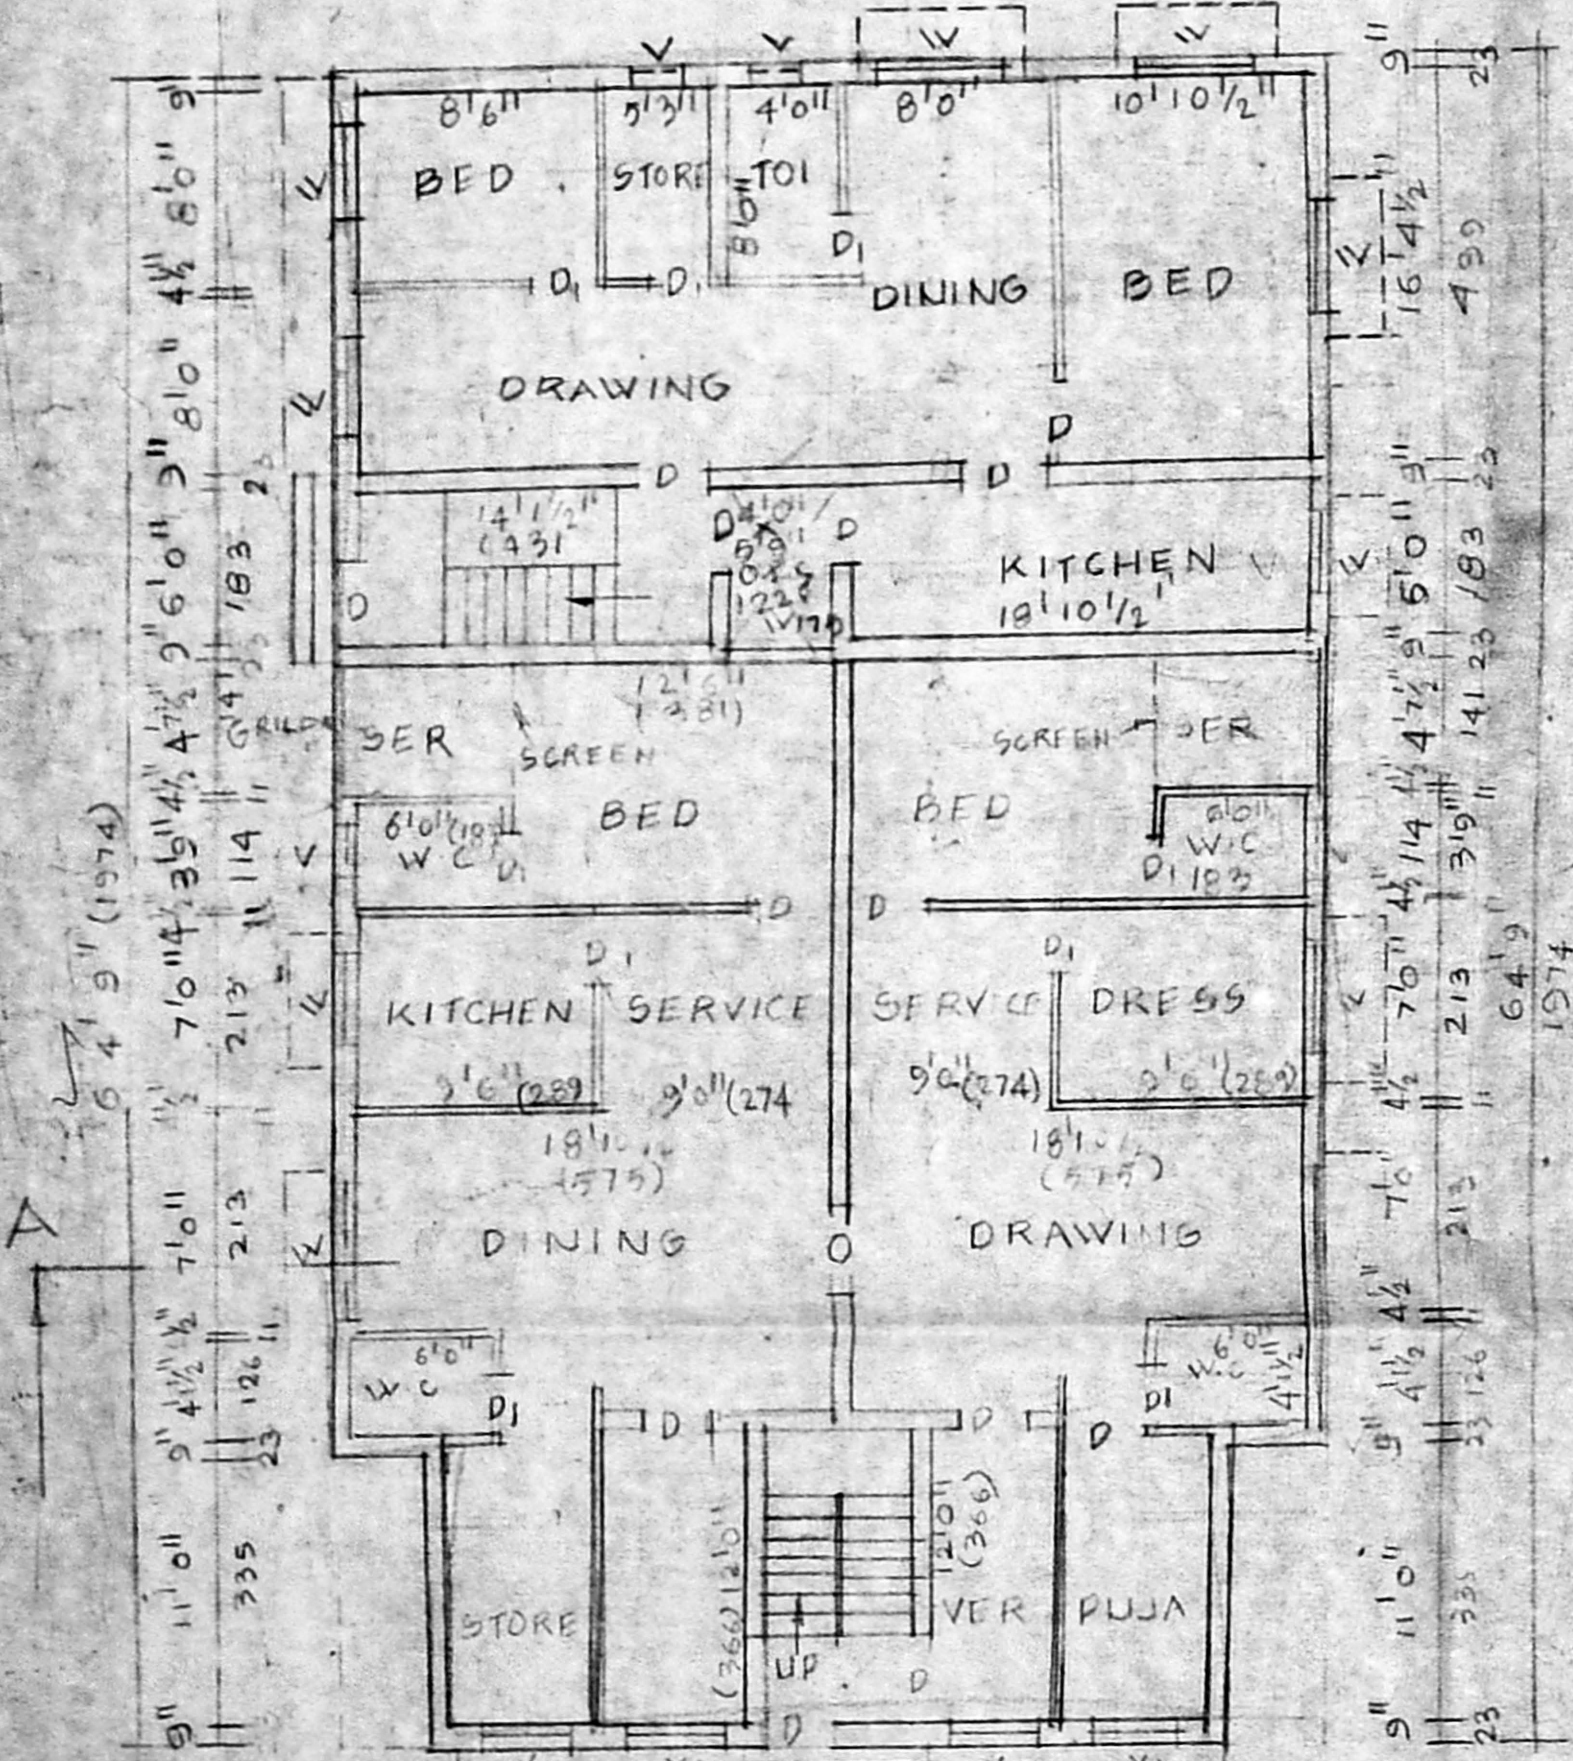

PLAN SHOWING THE PROPOSED
 CONSTRUCTION OF DWELLING
 HOUSE AT DOOR NO: 5, NO 135/42
 ALLADI KRISHNASWAMY
 STREET, EAST THAMBARAM
 SELAIYUR VILLAGE.
 SCALE 1" = 8'0" (1:96)

REFERENCE	AREA DETAILS	SFT	M
DOOR D 3'6" x 7'0"	91 x 213		
WINDOW W 5'0" x 4'6"	152 x 137		
VENTILATION V 2'0" x 1'6"	61 x 45		
TOTAL EXT		40.57	124.4
PLINTH GT		2590	78.9
FF		2430	74.0
HEAD ROOM		113.25	34.5
TOTAL		101.25	30.8
PLOT COV		64.3	19.6
P.S.I		1.33	

OWNER M. [Signature]

HOUSE PLAN MAKERS
 K. VENUGOPAL
 (REGISTERED)
 CONSULTING CIVIL ENGINEER
 CORPORATION
 3, NELLAIKANN STREET
 MURASAIKANNI, MADRAS - 600 037

PH. OFF. 483171
 RES. 482155
 DATED 17/5/94