

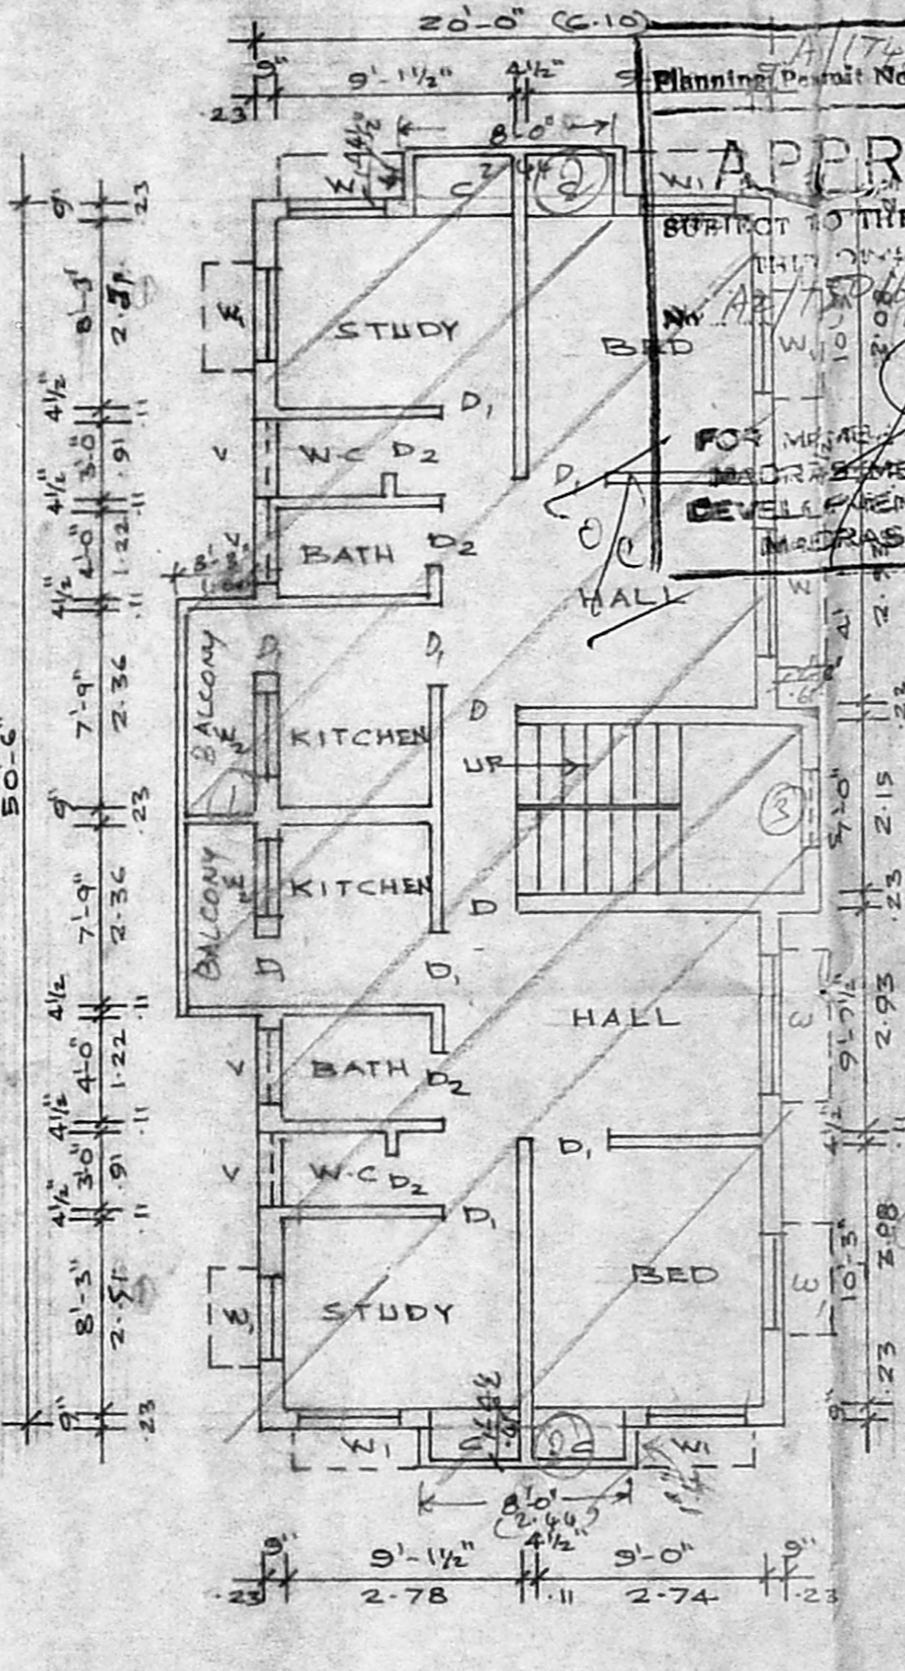
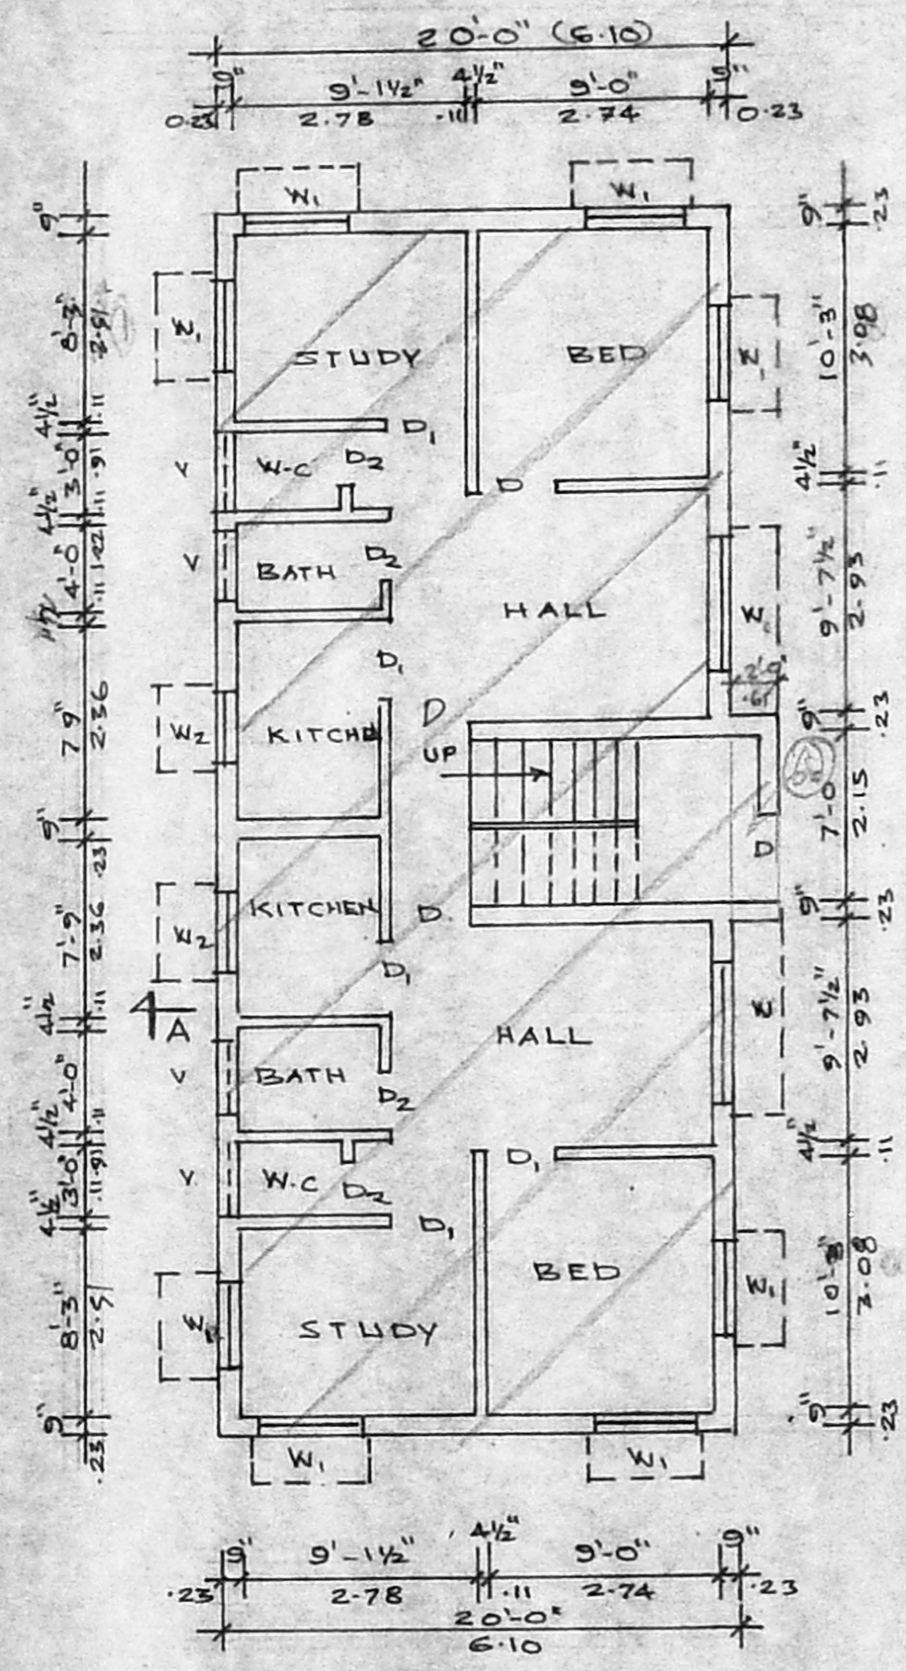


A2/15016/94
6/11/94

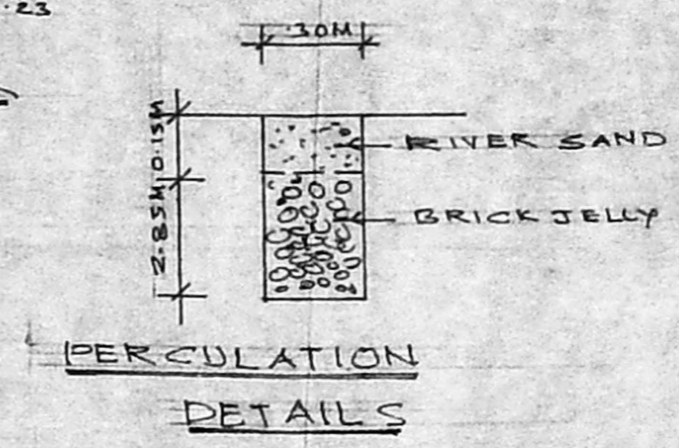

APPROVED
SUBJECT TO THE CONDITIONS IN
THE BY-LAWS
FOR THE REGULATION OF
MADRAS METROPOLITAN
DEVELOPMENT AUTHORITY
MADRAS - 600 008.

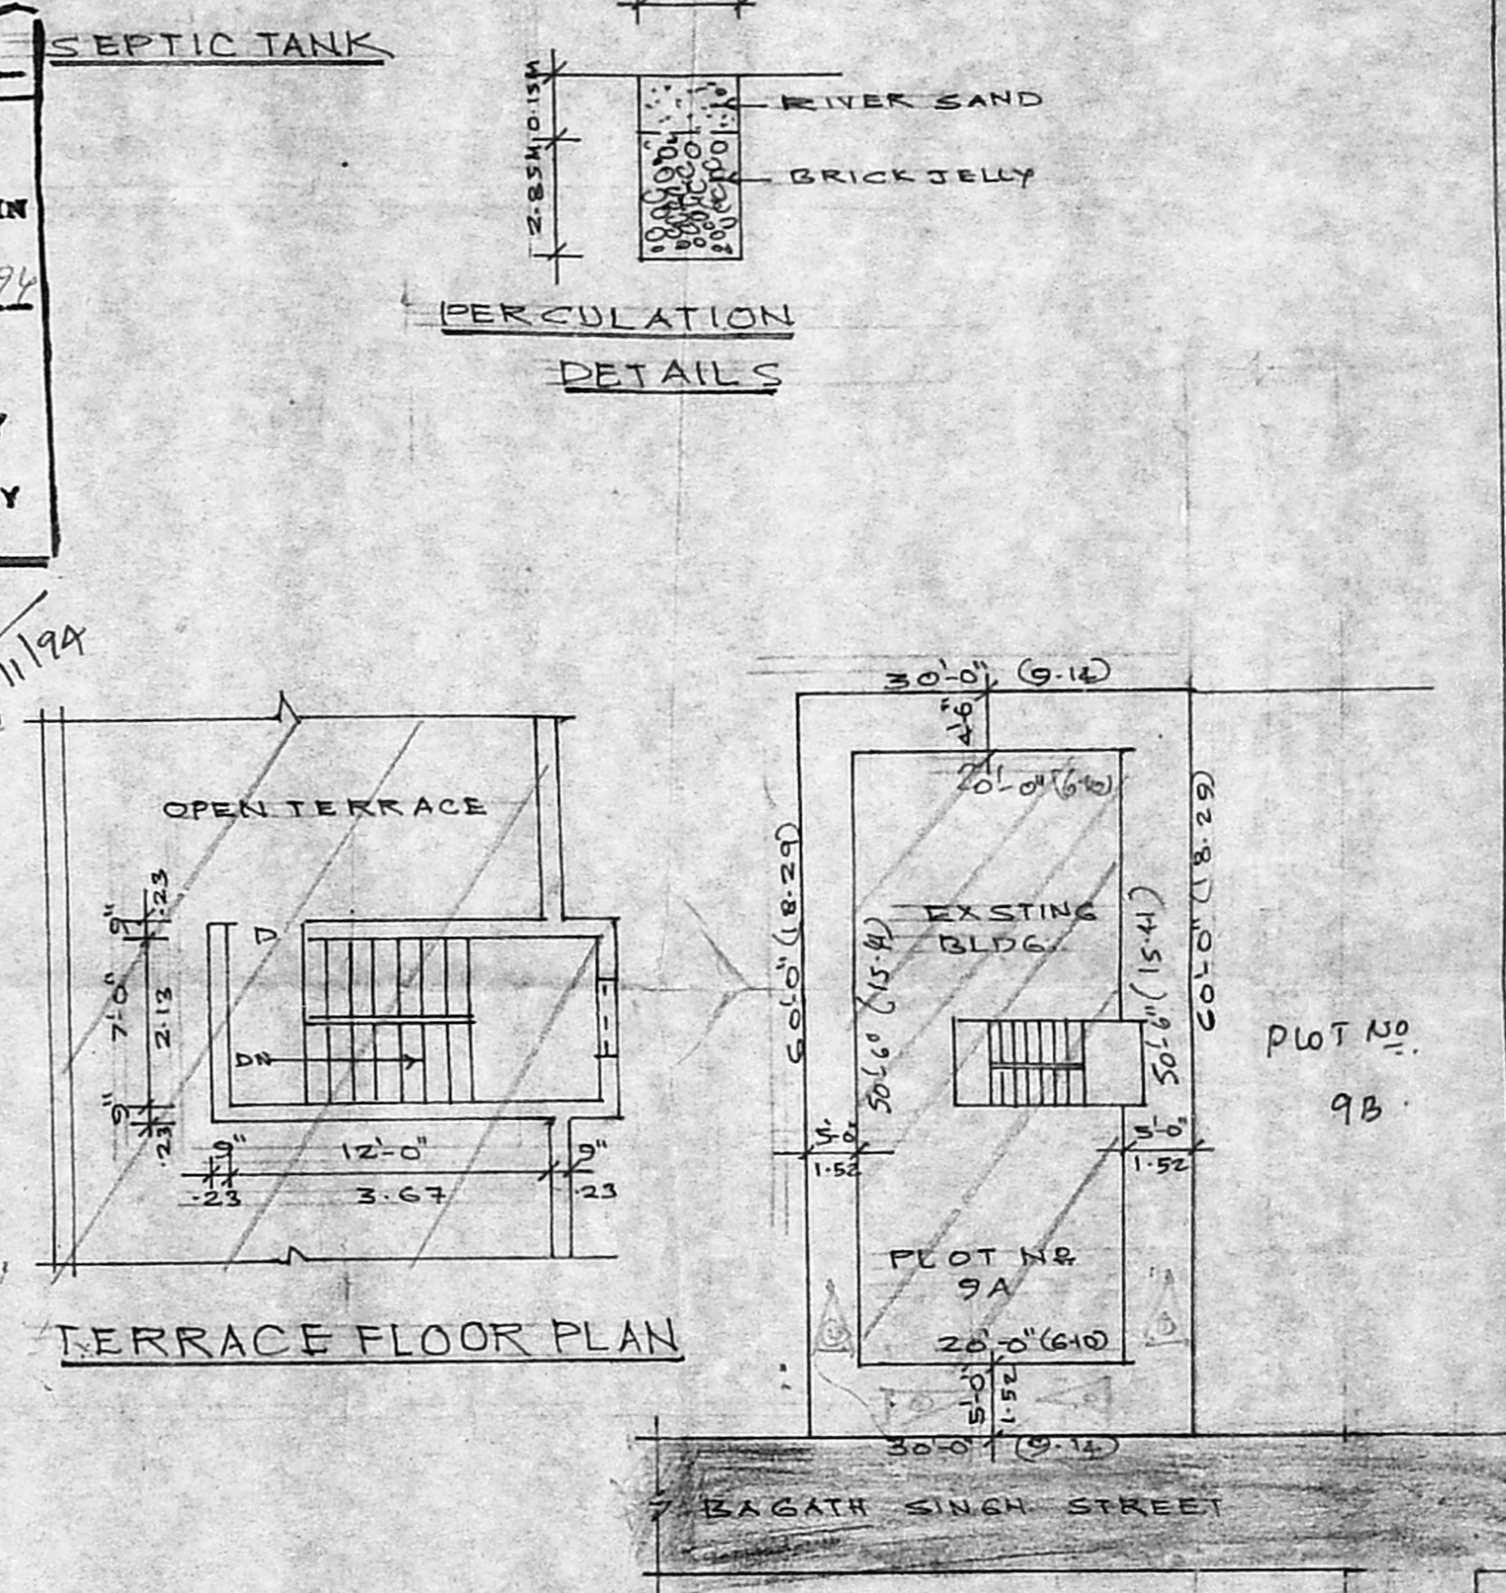

D	DOOR	3'-3" x 6'-6" (99x197)
D1	DOOR	3'-0" x 6'-6" (91x197)
D2	DOOR	2'-6" x 6'-6" (76x197)
W	WINDOW	6'-0" x 4'-6" (183x137)
W1	WINDOW	4'-0" x 4'-6" (123x137)
W2	WINDOW	3'-0" x 3'-0" (91x91)
V	VENTILATOR	2'-0" x 1'-6" (61x45)

PLAN SHOWING THE REGULARISATION
OF THE RESIDENTIAL BUILDING IN S.N. 77,
PLOT NO. 9A, BAGATH SINGH STREET
AT ULLAGARAM VILLAGE, SAIDAPET TALUK
CHENGAI M.G.R. DISTRICT.

SCALE: 1" = 8'-0" (1:100)

- PROPOSED REGULARISATION
- ROAD
- SITE BOUNDARY

PLOT AREA:	1800 SQ-FT (167M ²)
PRO. G.F.	1010 SQ-FT (93M ²)
FF	1010 SQ-FT (93M ²)
BALCONY	47 SQ-FT (4M ²)
COVERAGE	55% F.S. 11/10

S. Krishnan
P.V. Desmuth
Jagjeevan
OWNER
S. Krishnan
S. KRISHNAN,
LICENSED SURVEYOR (CLASS - I)
CORPORATION OF MADRAS,
ALANDUR MUNICIPALITY &
ULLAGARAM PUZHUTHIVAKKAM,
TOWN PANCHAYAT, MADIPAKKAM,
LICENSED SURVEYOR