

PROPOSED ADDITIONS TO THE EXISTING BUILDING AT DOOR NO. 50/10, S.D No. 57/78, ROW TYPE HOUSE, SOUNDHARYA COLONY, ANNA NAGAR, MADRAS - 101.
 BA No: 325/17/F, Date: 1.7.94.
 FILE No: A/16286/182/94.
 P.P.A No: A/18243/94/ Date: 30.6.94.
 For Mr. GANESAN

SPECIFICATIONS
 Foundation: - Brick foundation over PCC beams
 Flooring: - Mosaic Tile flooring over PCC and sand.
 S. Structure: - Brick Masonry with C.M. 1:5
 Plastering: - With C.M. 1:4
 Roofing: - R.C.C. 1:2:4 roof slab 5" Th
 W. Course: - Pressed Tiles over Brick jellies
 Joinery: - With Best Indian teak wood.

JOINERY

M.D	MAIN DOOR	1067 x 2134
D	DOOR	914 x 2134
D ₁	DOOR	762 x 2134
F.W	FRENCH WINDOW	2438 x 1829
W ₁	WINDOW	1823 x 1372
W ₂	WINDOW	1213 x 1372
W ₃	WINDOW	914 x 1372
V	VENTILATOR	314 x 610

PRO. COLOUR _____
 EXIST. COLOUR _____
 SITE COLOUR _____
 ROAD COLOUR _____

OWNER
 Ganesan







LICENSED SURVEYOR

Scale: 1" = 8'0"
 Date: 18-4-94

ARCHITECTS
 M. Anil Seshiah
 SRINIVASA ENTERPRISES,
 74, Bazullah Road,
 T. Nagar, Madras - 17

M. Anil Seshiah
 Er. K. VENUGOPAL, Rtd. A.E.E.
 Civil & Sanitary Engineering Consultant
 Licensed Surveyor, Class-I No: 320
 Licenced Plumber, Class-I Metro Water
 Sewerage No..... Water Supply No.....
 3, Neelakandan Street, Nungambakam (Lake Area)
 Backside of Corporation Girls Higher Secondary School
 MADRAS-600 034

Ph: 8254962

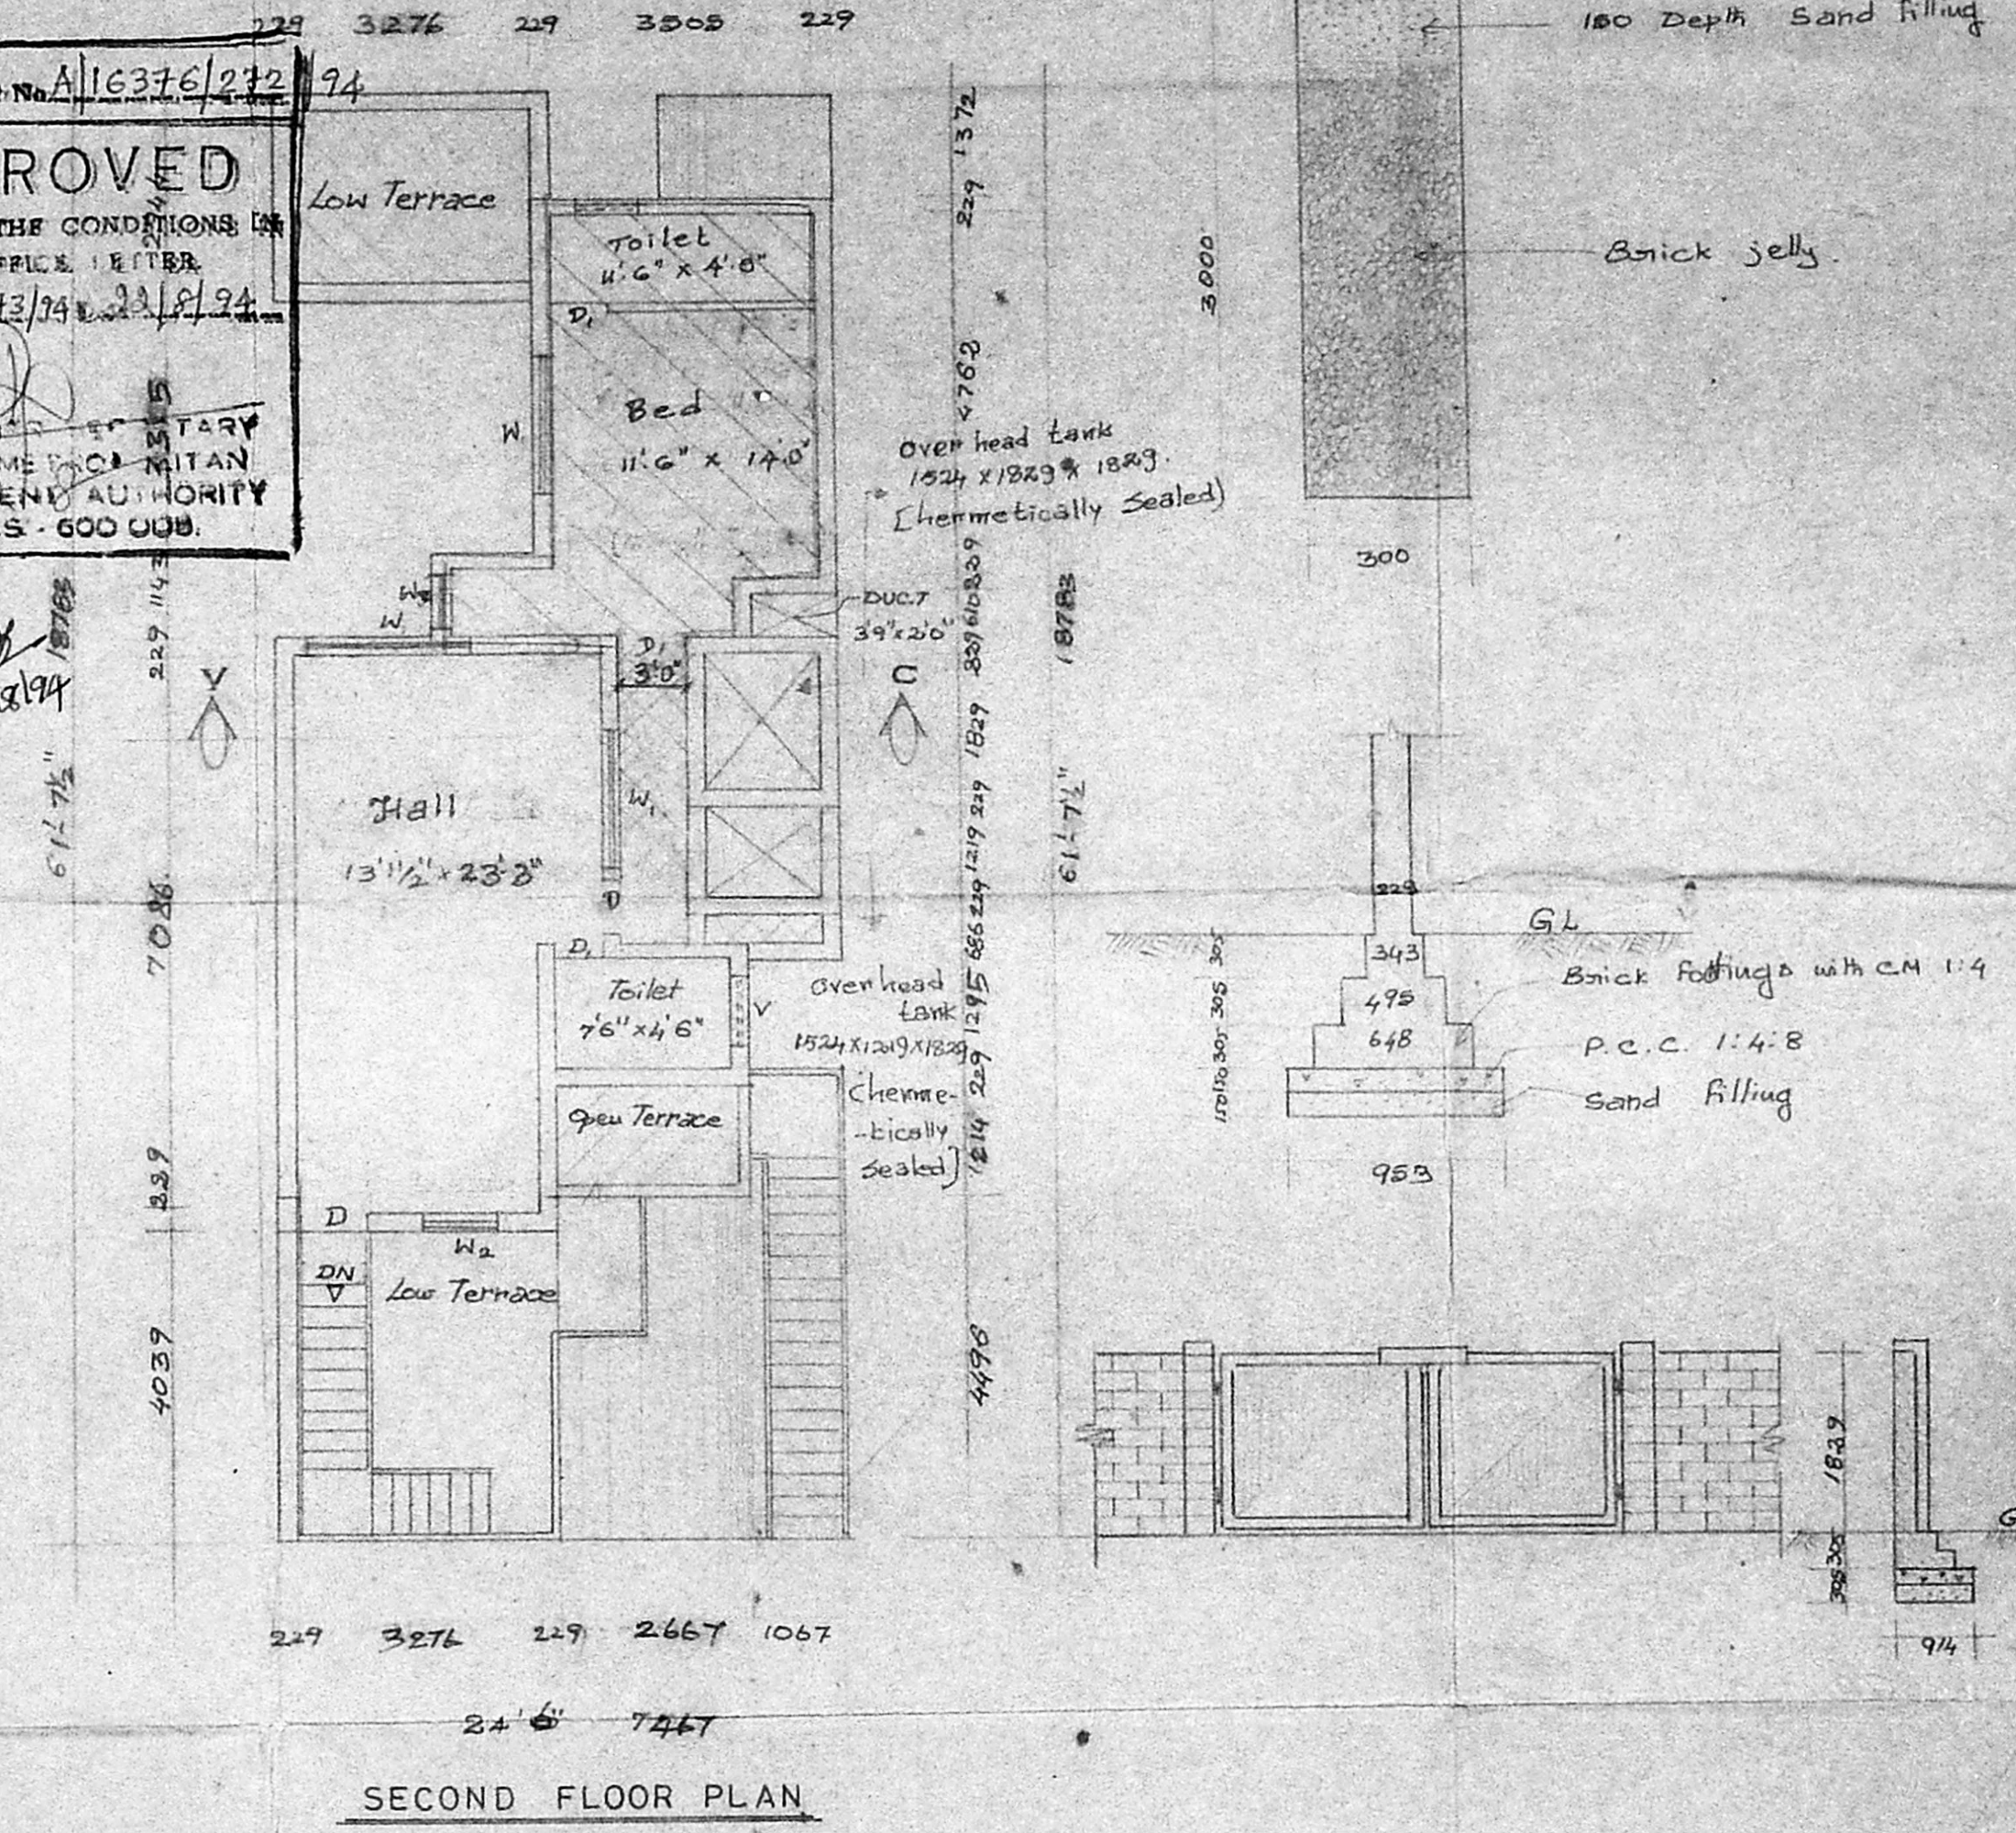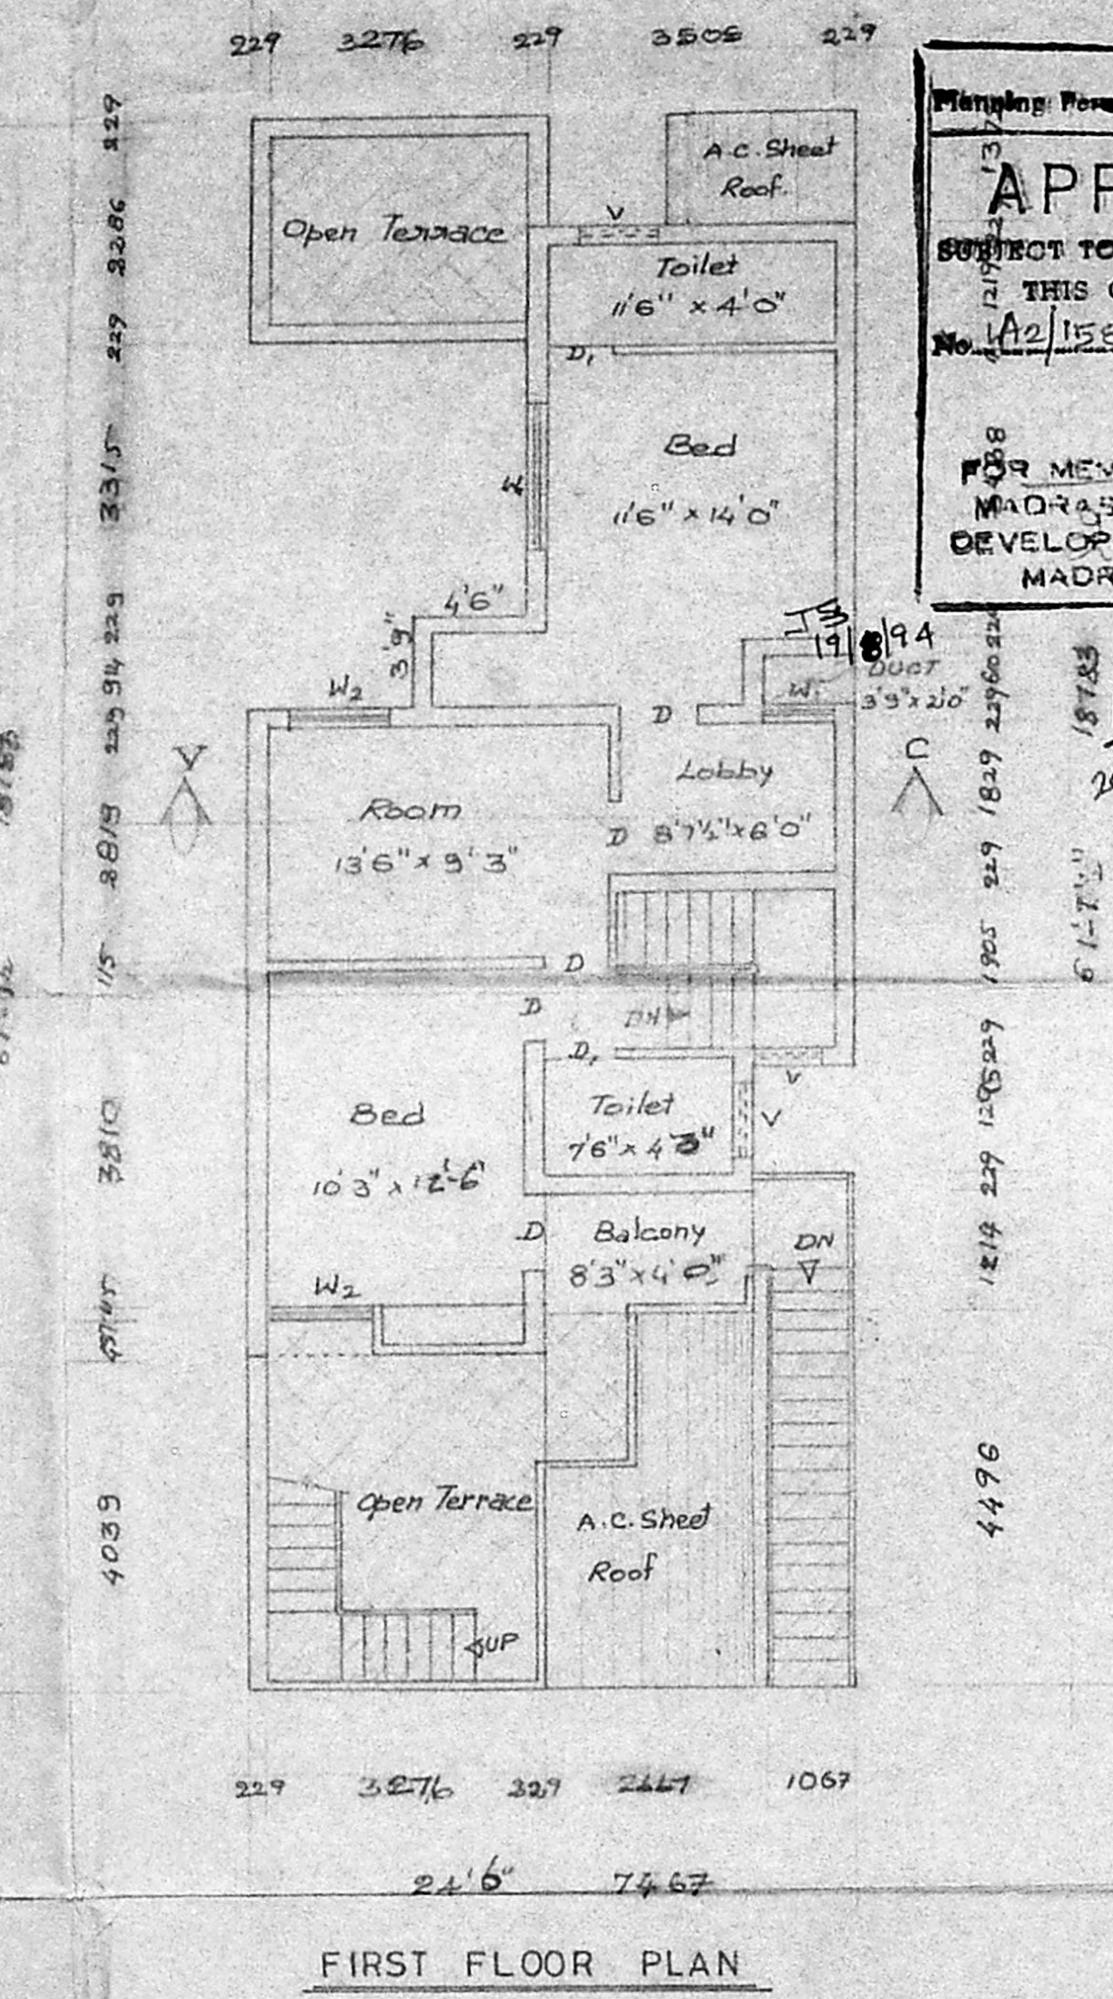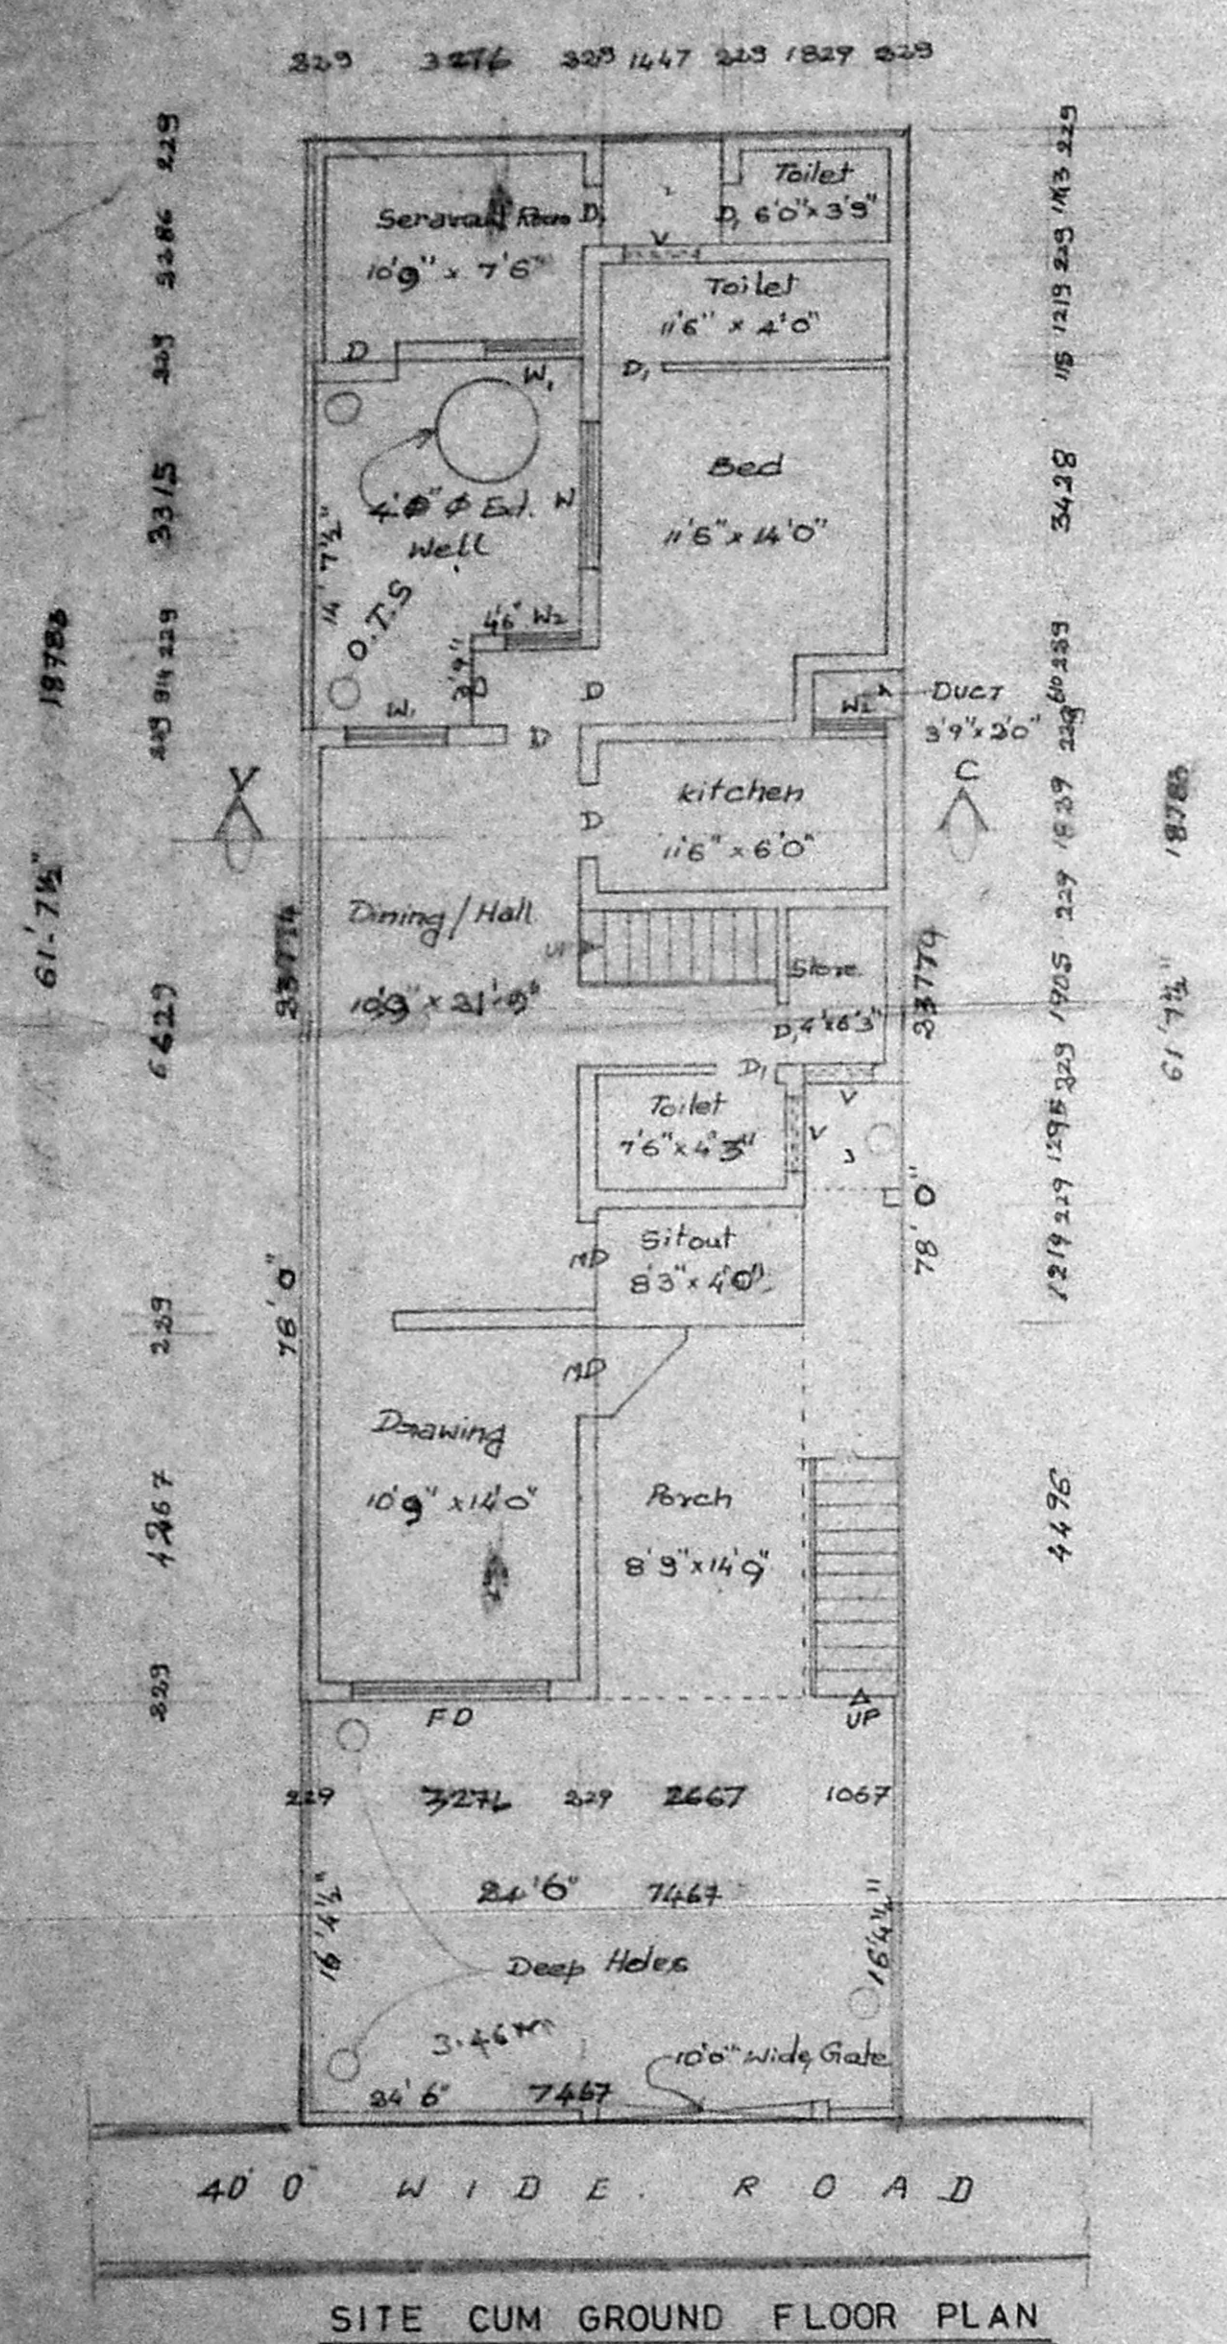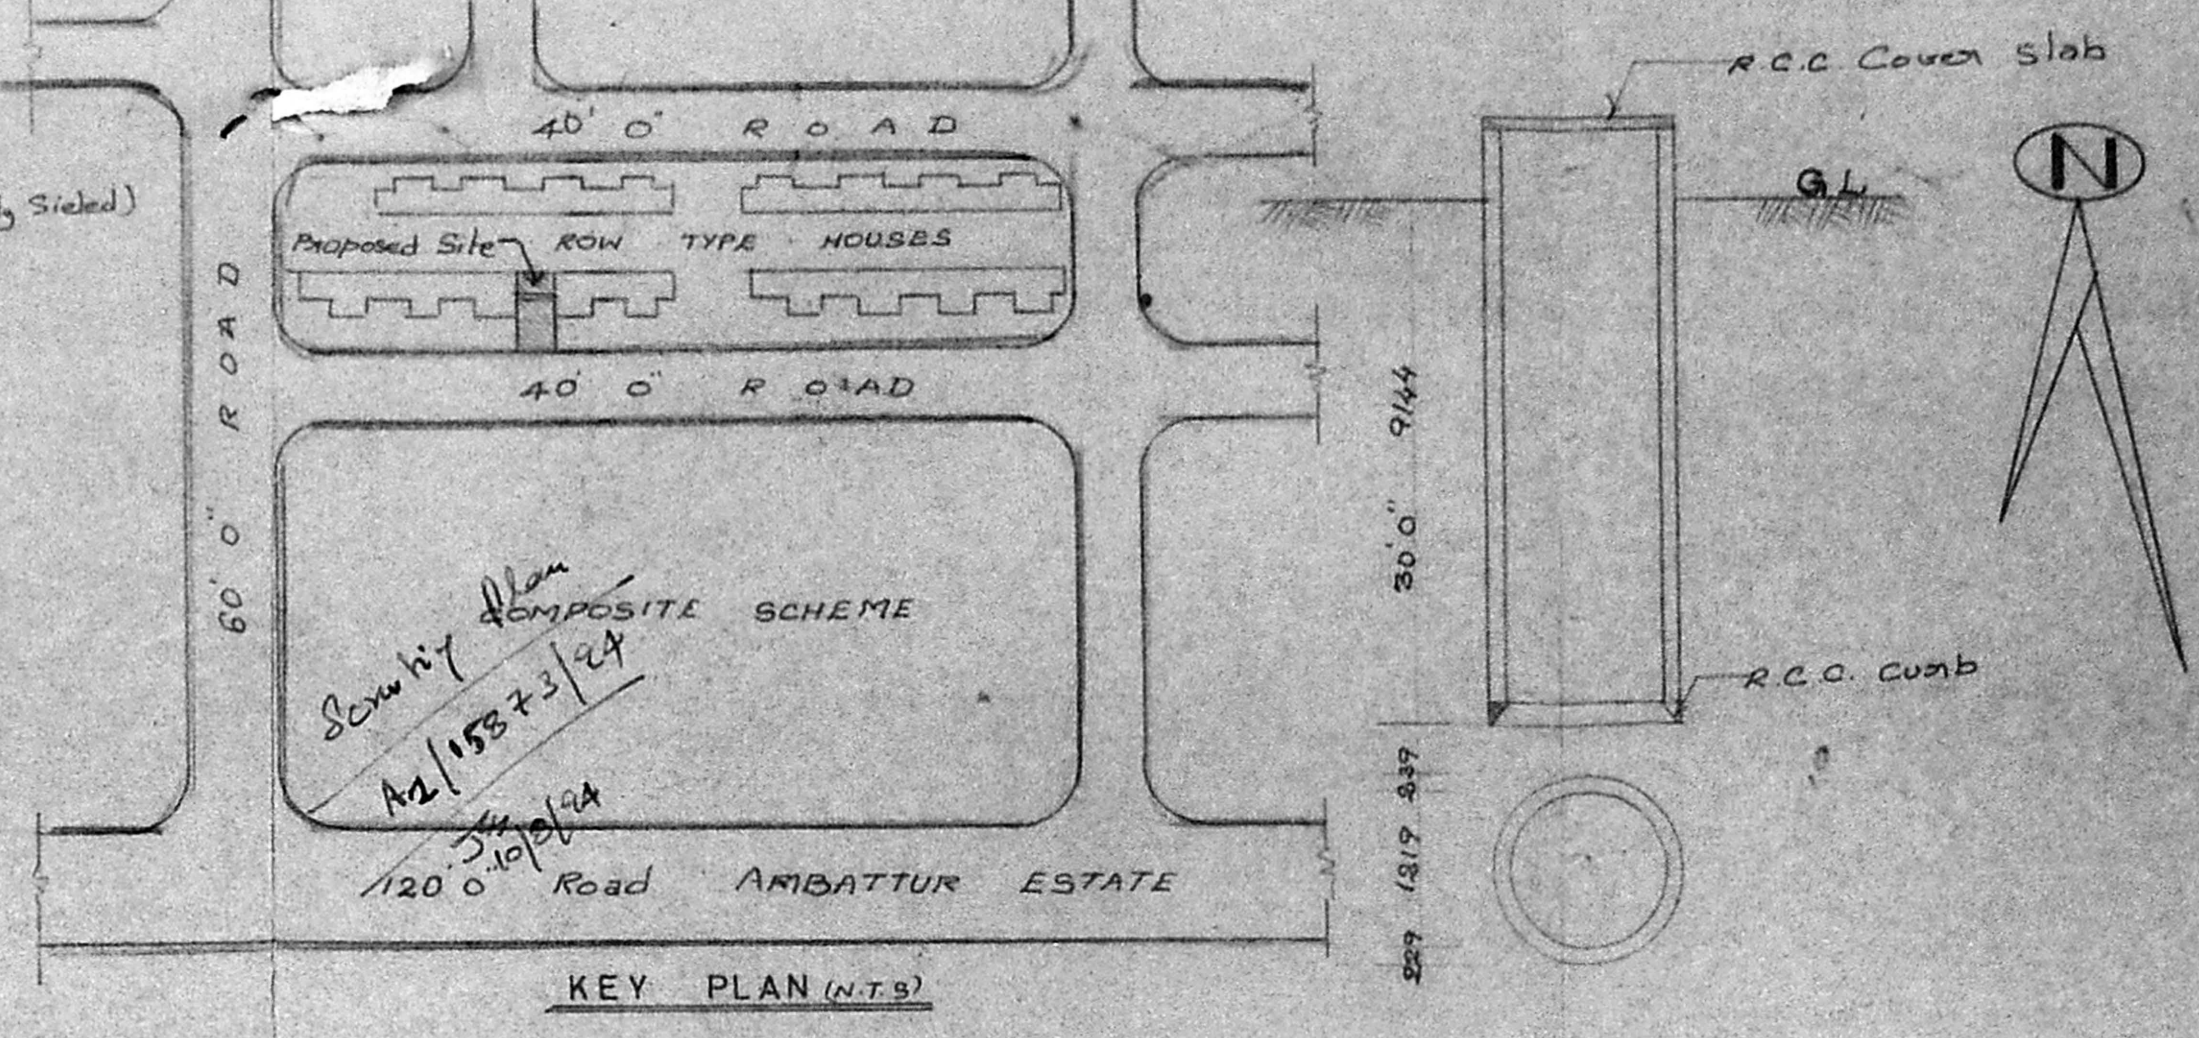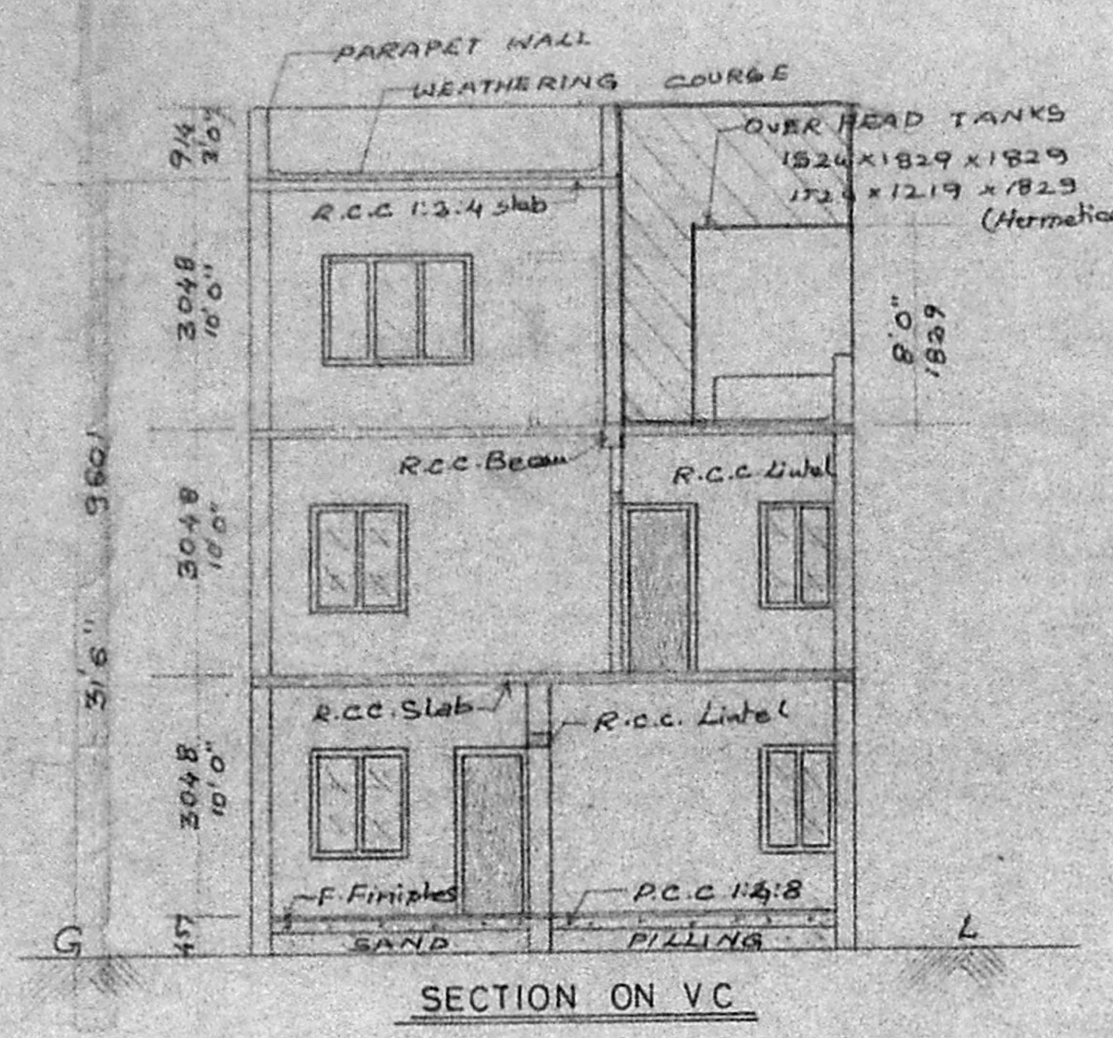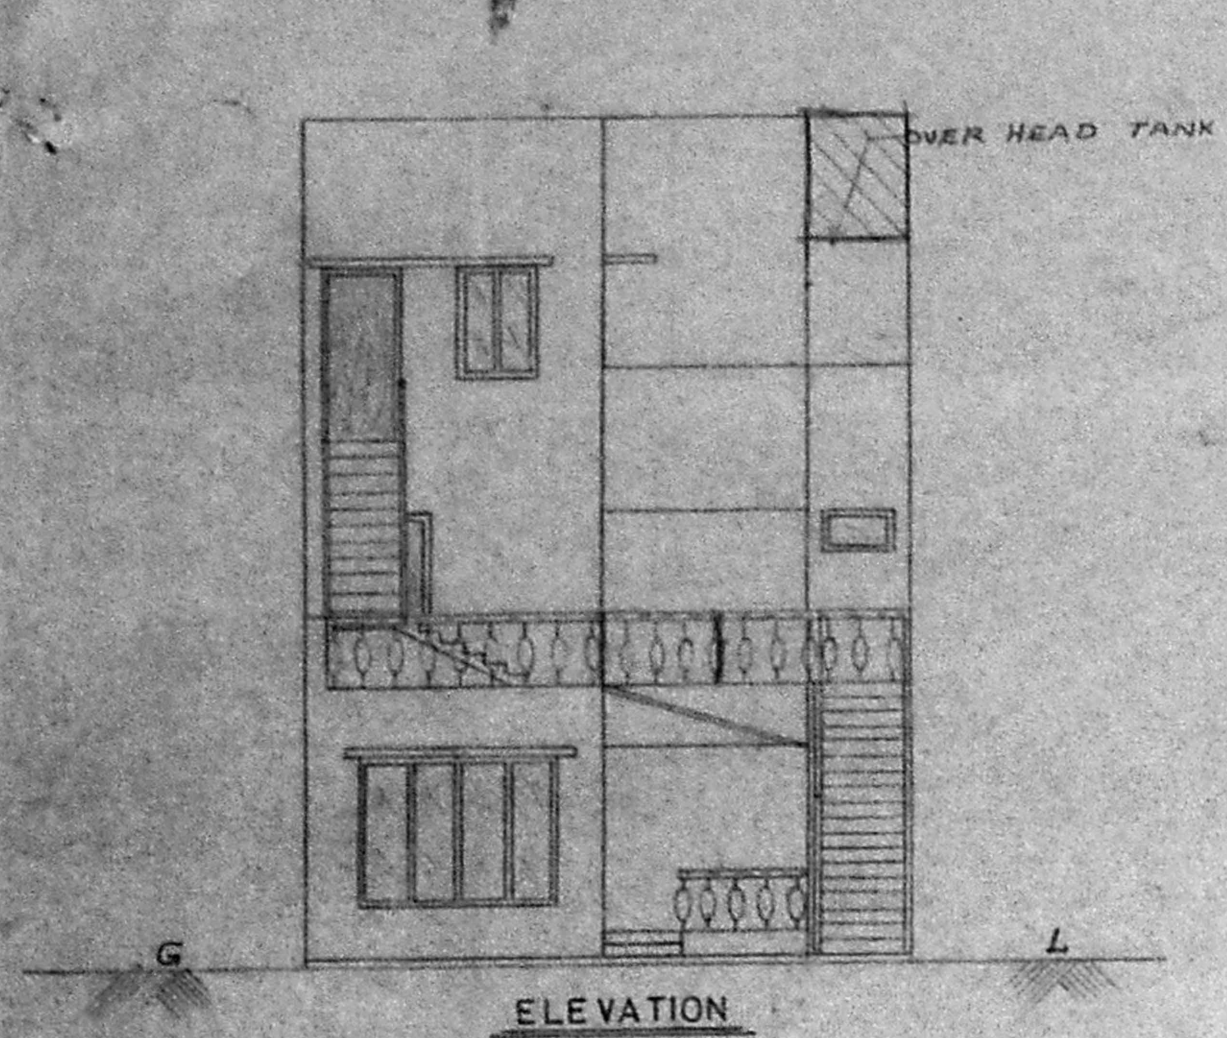

APPROVED
 SUBJECT TO THE CONDITIONS IN THIS OFFICE LETTER
 No. A2/15273/94
 FOR MEMBERS SECRETARY
 MADRAS METRO CITY
 DEVELOPMENT AUTHORITY
 MADRAS - 600 008.