


SCOUTING PLAN

A2/20886/94


14/11/99



N

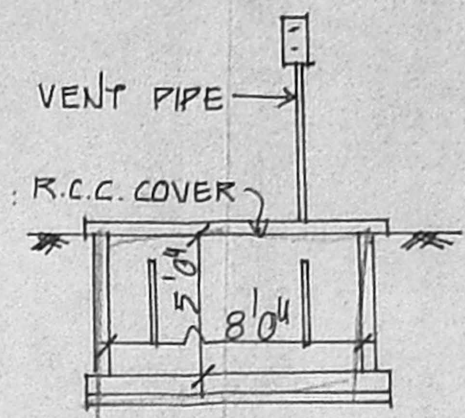


SEPTIC TANK DETAIL

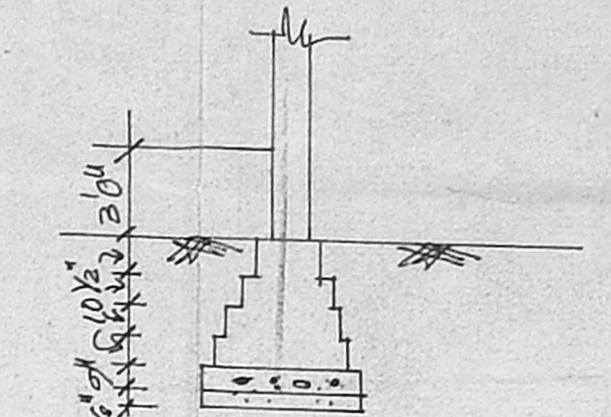


FOUNDATION DETAIL


PERCOLATION TRENCH

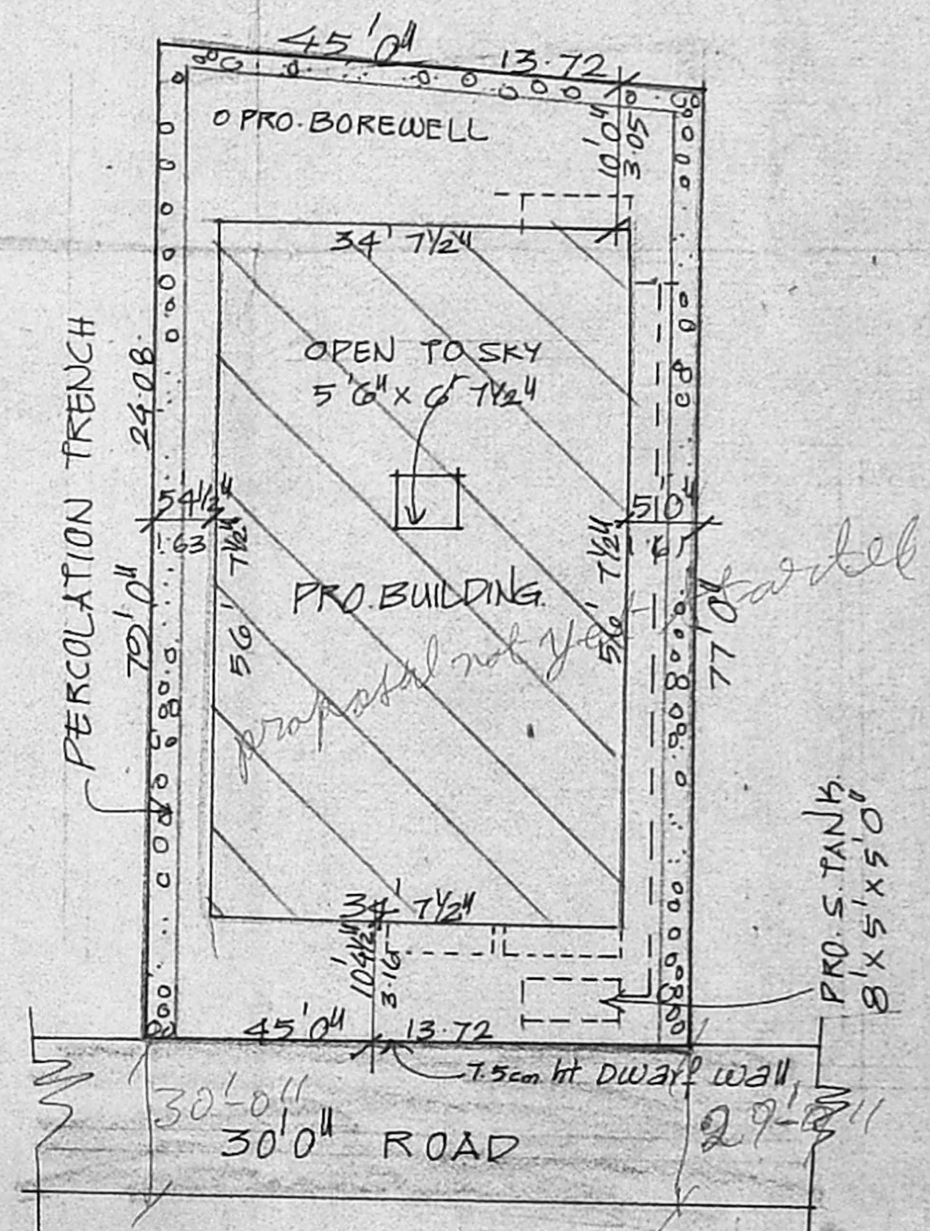


SITE PLAN
SCALE 1" TO 16'0"

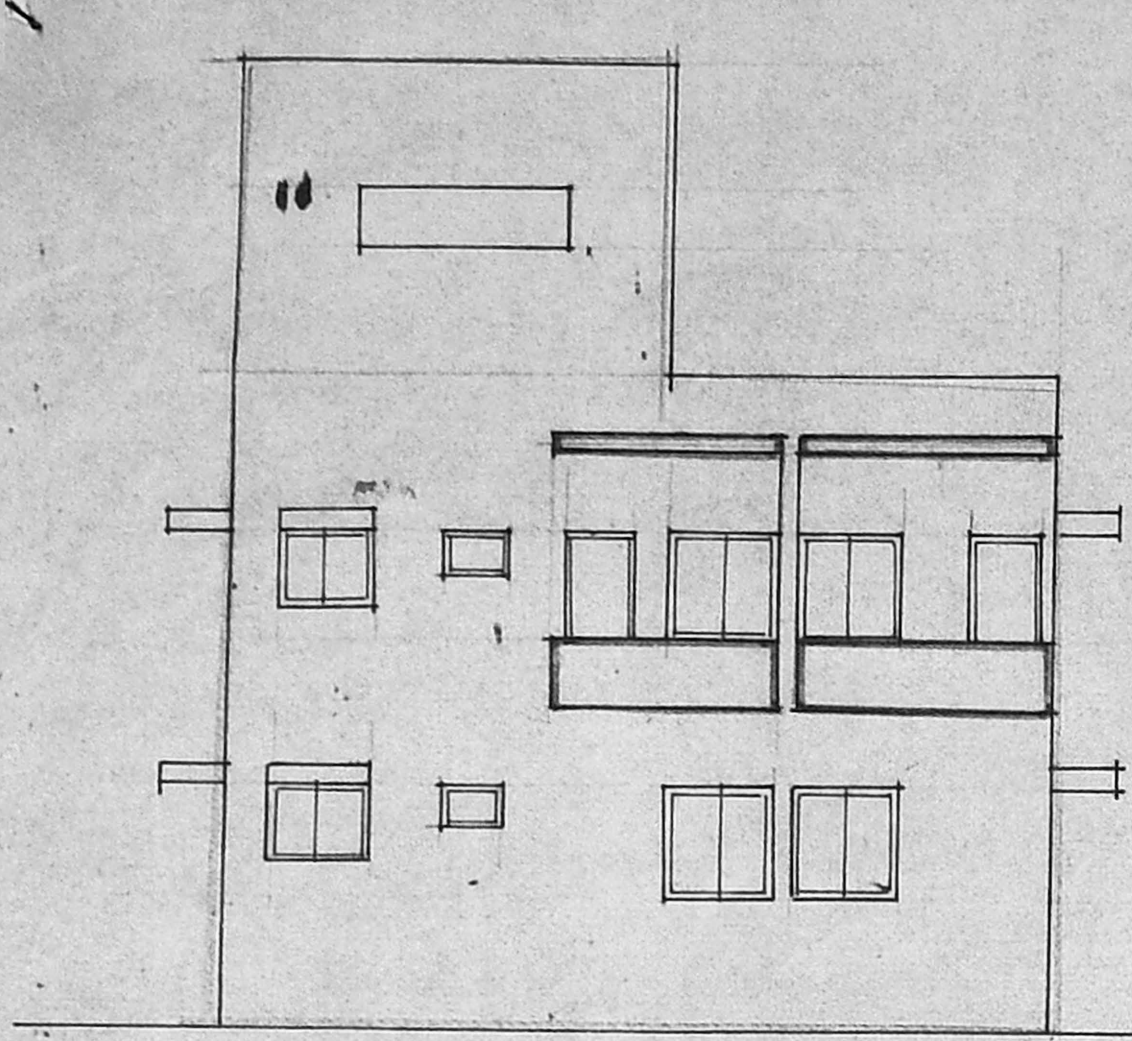

ELEVATION

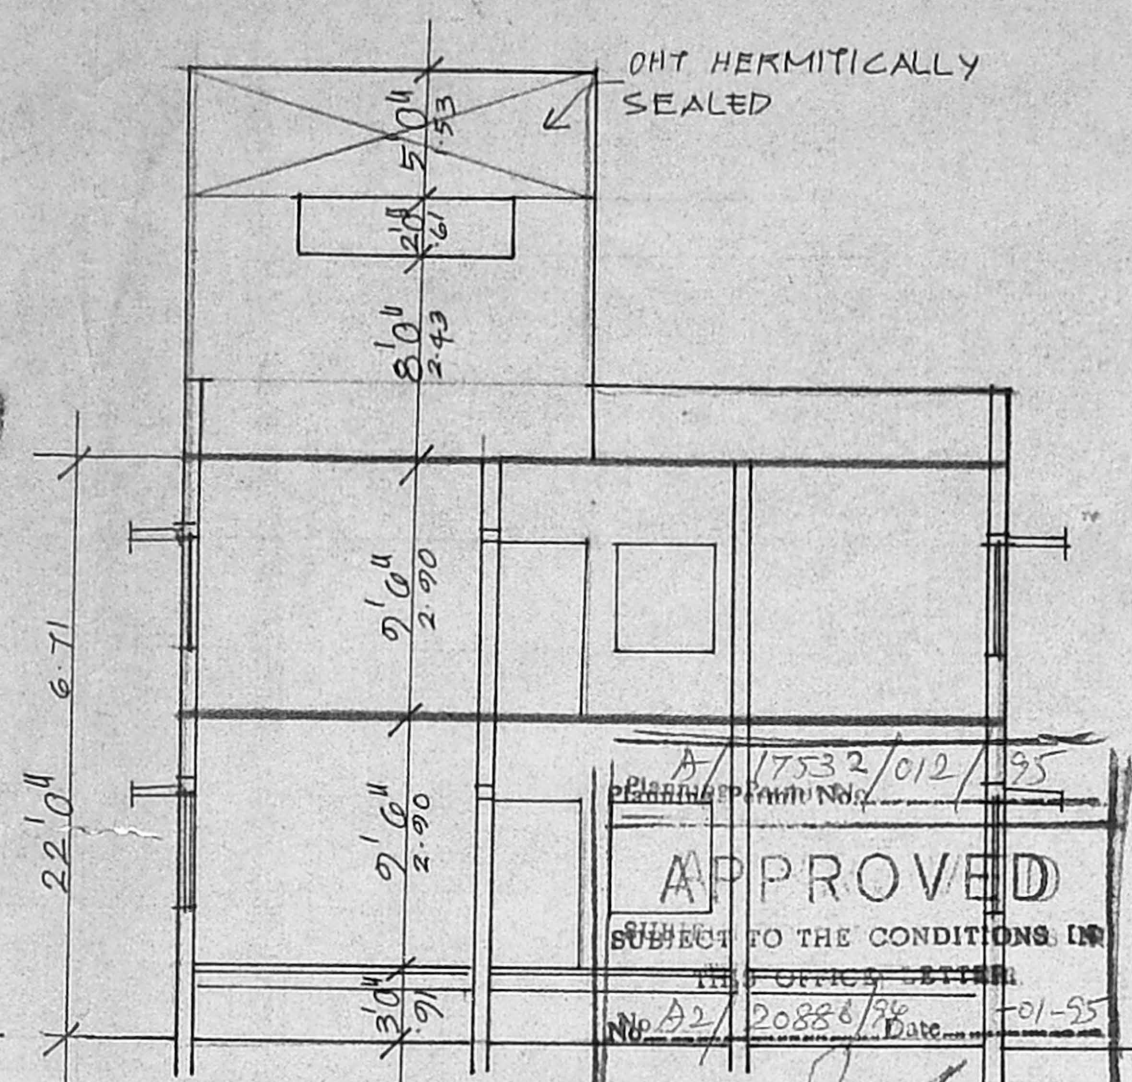

SECTION

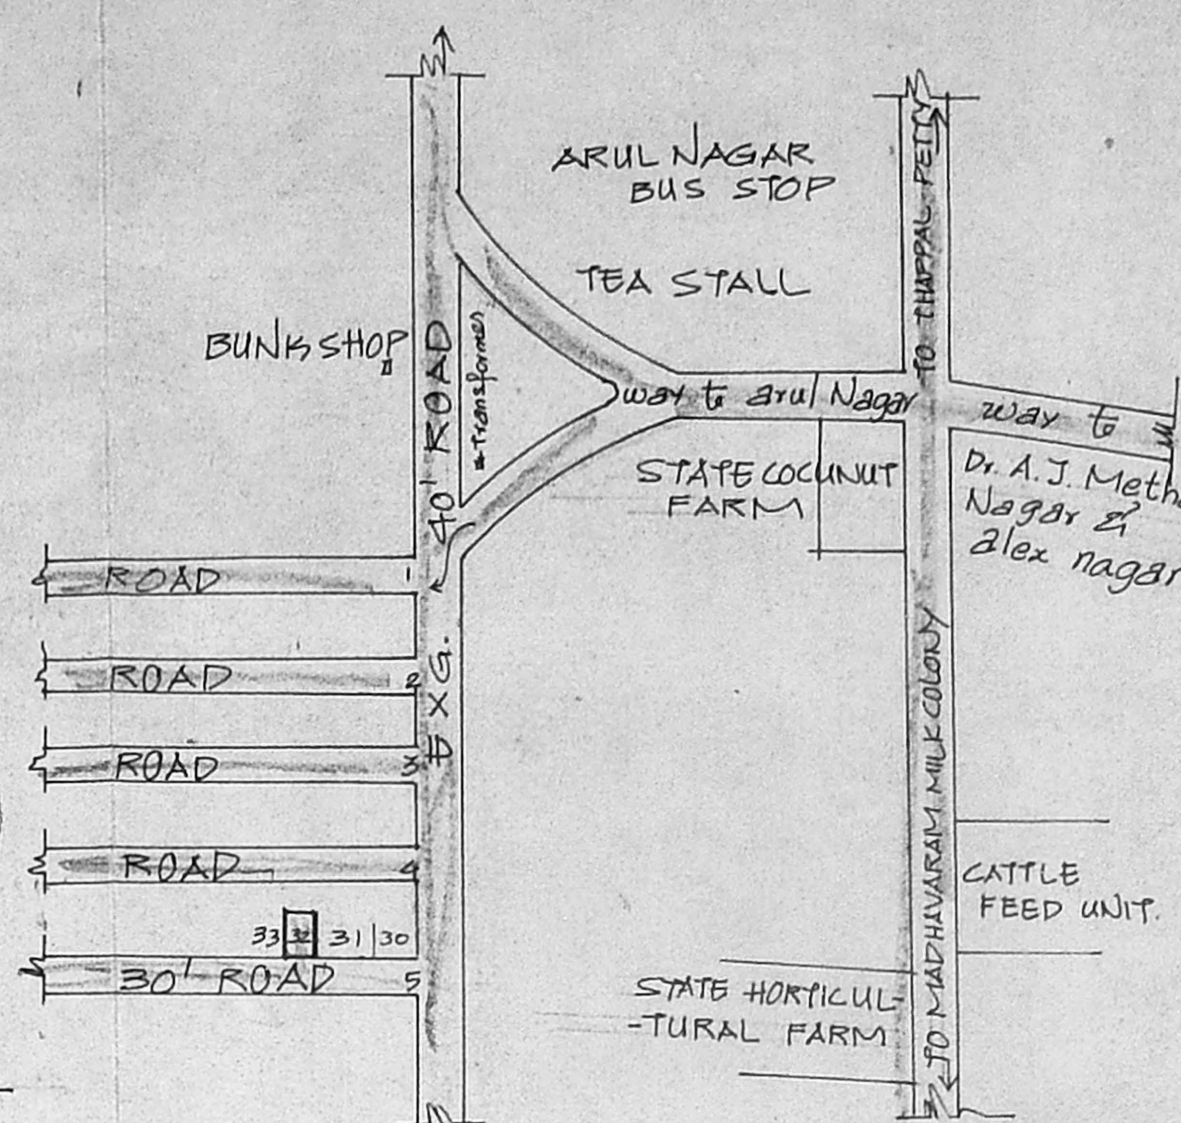


KEY PLAN
NOT TO SCALE


APPROVED
SUBJECT TO THE CONDITIONS IN THE OFFICE
No. A2/20886/94 Date: 01-55
MEMBER, SECRETARY
MADRAS METROPOLITAN
DEVELOPMENT AUTHORITY
MADRAS 600 008.

4'0" 7'6" 9'0" 10'3" 11'0"
1.23 2.29 2.90 3.12 3.12


4'0" 7'6" 9'0" 10'3" 11'0"
1.23 2.29 2.90 3.12 3.12

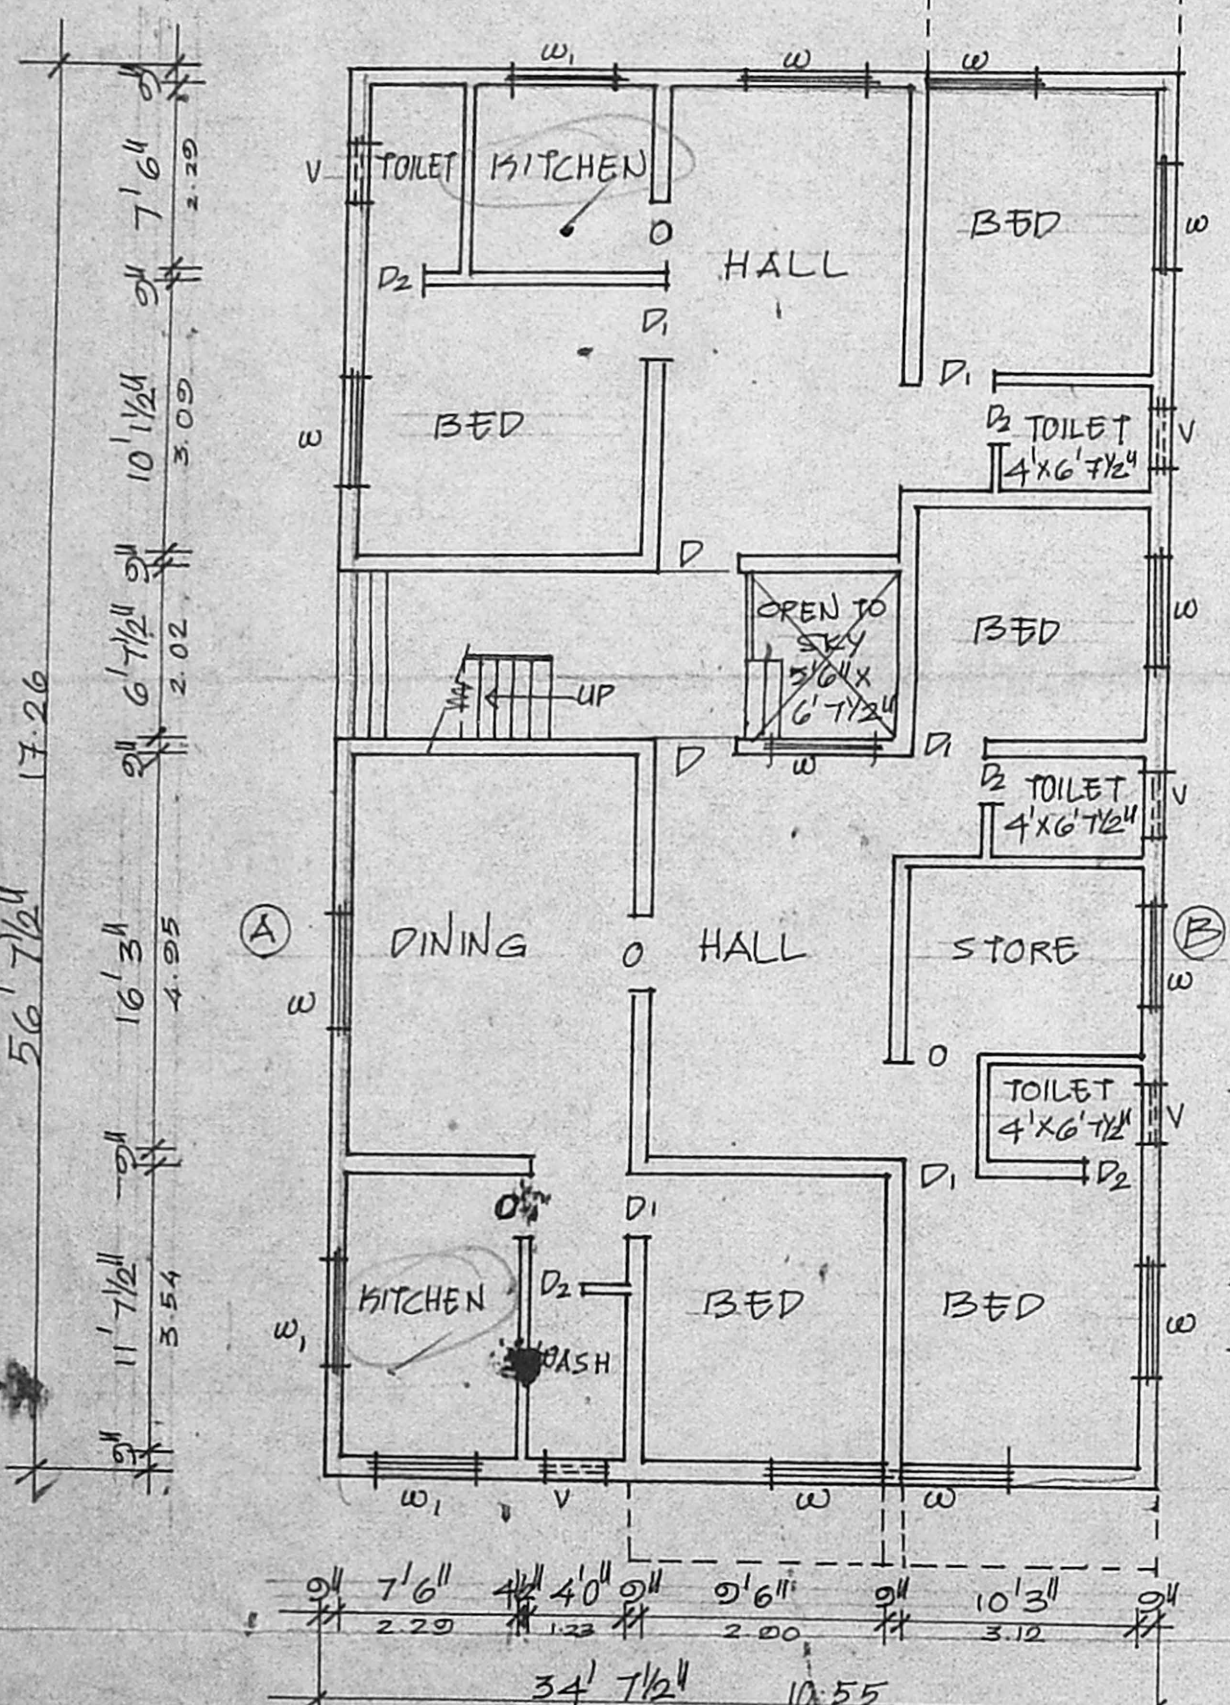

GROUND FLOOR PLAN

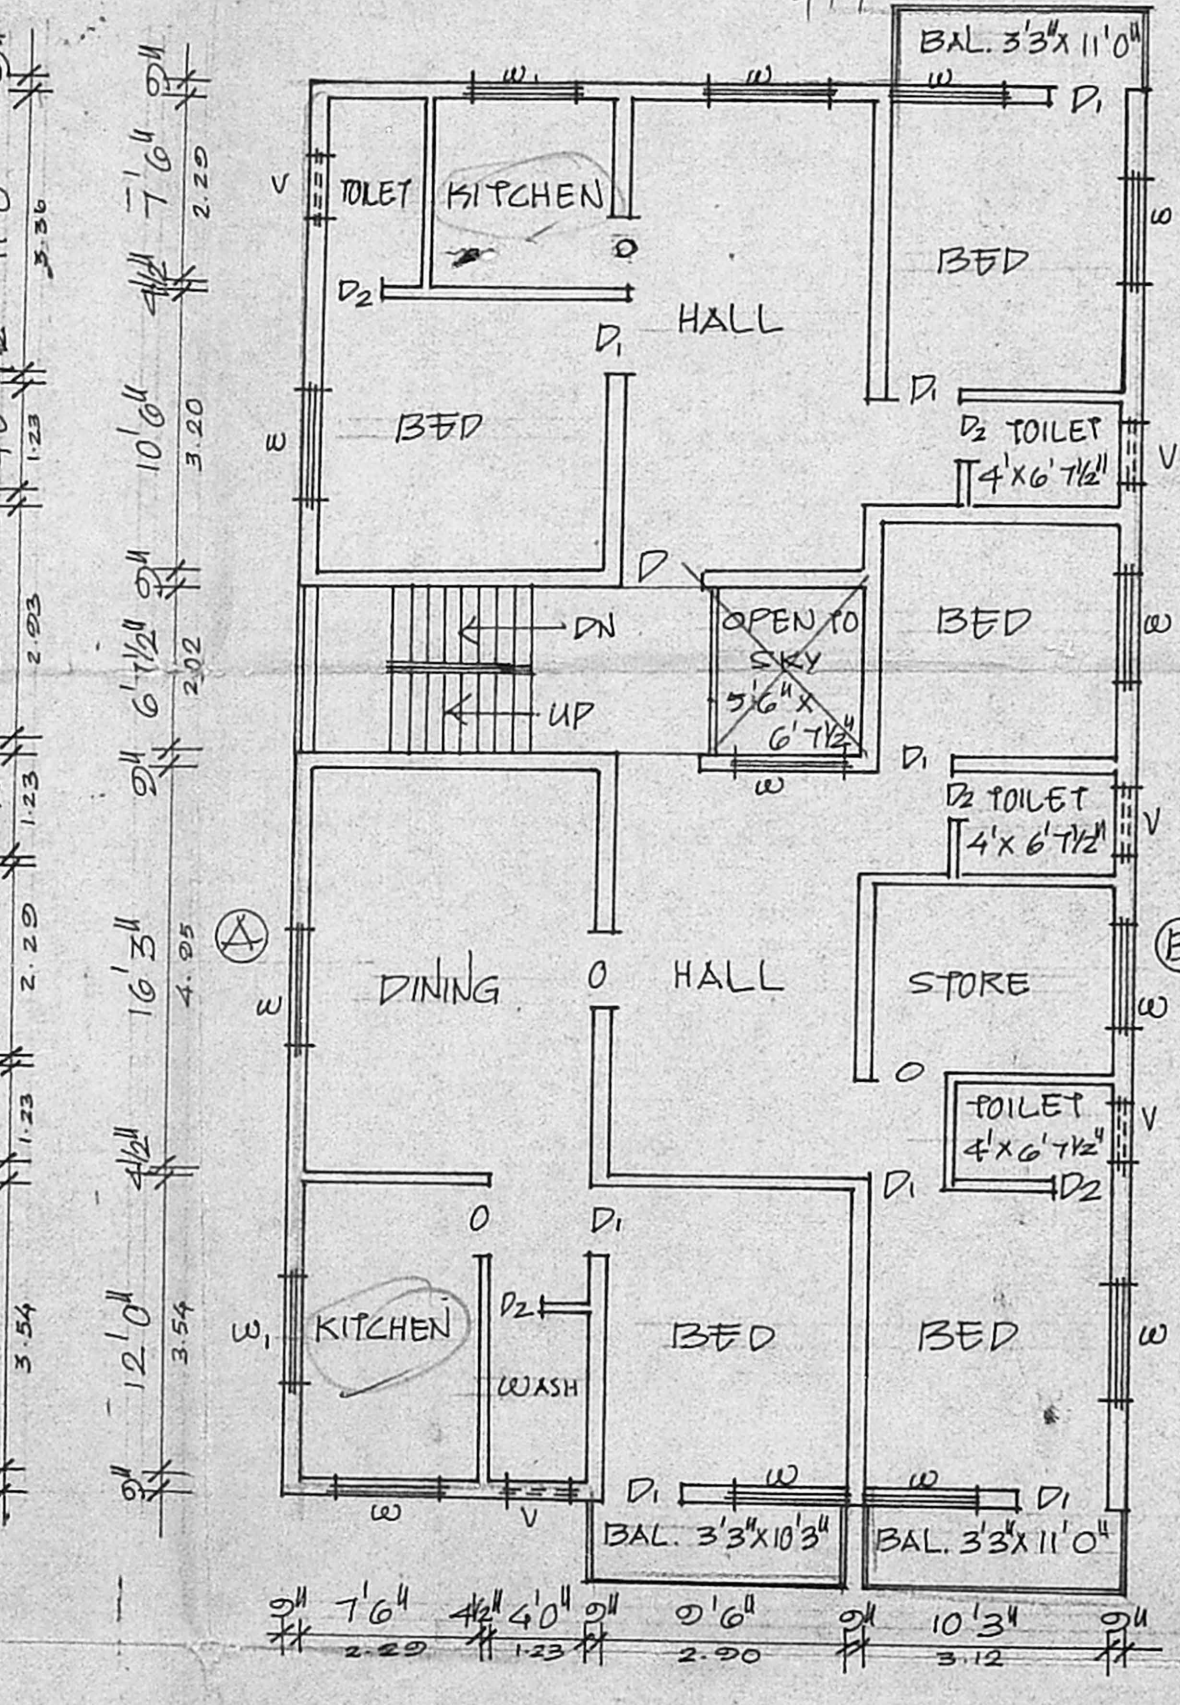

FIRST FLOOR PLAN

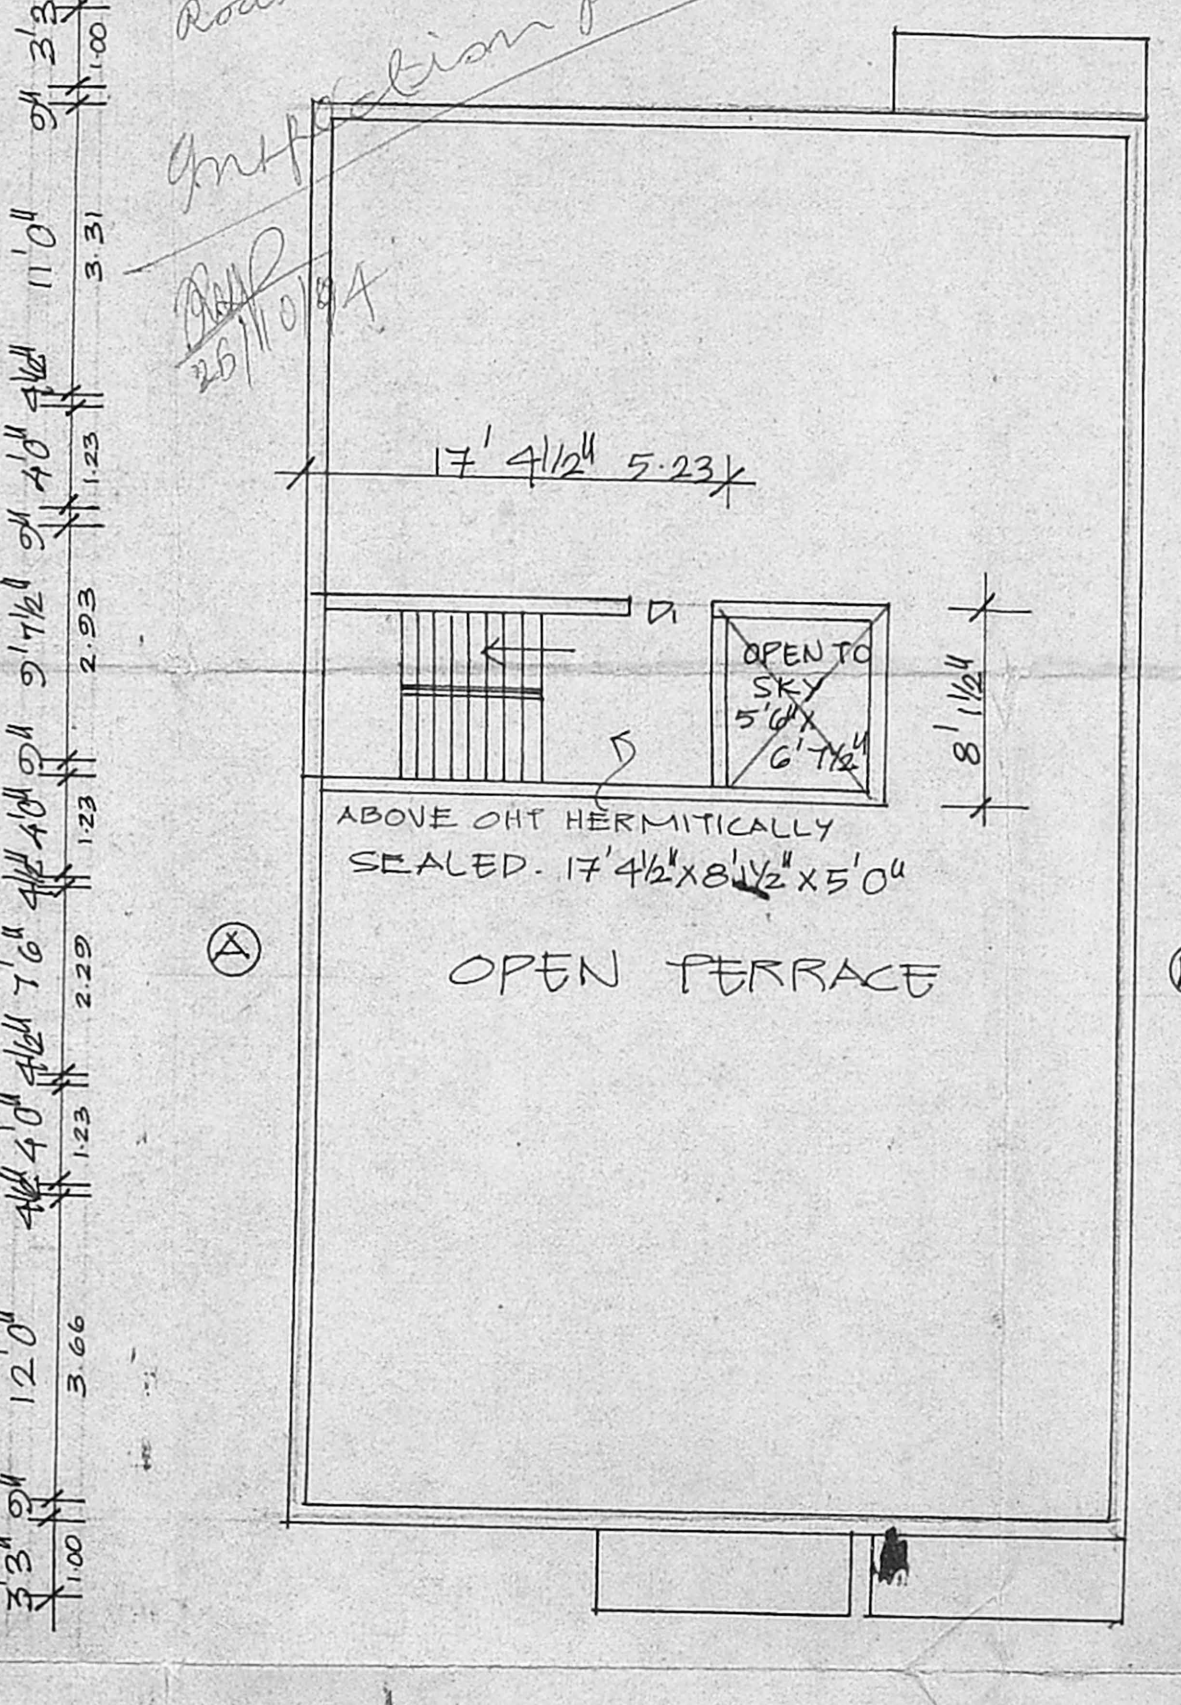

PERRACE PLAN

JOINERIES	SPECIFICATION	AREA DETAIL	SO. FT.	SQ. MET.	COLOUR INDEX
D DOOR	3'3" x 7'0"	SAND FILLING IN FOUNDATION	TOTAL EXTENT OF SITE	3510	326.08
D/O DOOR/OPEN	3'0" x 7'0"	PEC 1:4:8 IN FOUNDATION	PRO. GROUND FLOOR	1924	178.76
D2 DOOR	2'6" x 7'0"	BRICK WORK IN CM 1:5	PRO. FIRST FLOOR	2028	188.51
W WINDOW	4'6" x 4'0"	RCC WORK IN 1:2:4	COV :	58%	
W1	4'6" x 3'0"	PLASTERING IN CM 1:4	FSI :	1.13	
V VENTILATOR	2'6" x 2'0"				

PRO. RESIDENTIAL BUILDING IN
S. No 117, 118, AT PLOT No 32, MADHAVARAM
VILLAGE, MADHAVARAM TOWNSHIP.
LAYOUT APPD. NO. W.U. 0113/15.5. 50/72.
SCALE. 1" TO 8'0"

OWNER'S SIGNATURE
LICENSED SURVEYOR
Er. K. VENUGOPAL, Rtd. A.E.E.
Civil & Sanitary Engineering Consultant
Licensed Surveyor, Class-I No: 320
Licensed Plumber, Class-I Metro Water
Sewerage No. Water No.
3, Neelakandan Street, Nungambur (Lake Area)
Backside of Corporation Girls H. School
MADRAS-600 034