

SCHEDULE OF JOINERY'S




D	PANELLED DOOR	3'-3" x 7'-0"	1-01 x 2-12
D ₁	PANELLED DOOR	3'-0" x 7'-0"	0-91 x 2-12
D ₂	PANELLED DOOR	2'-9" x 7'-0"	0-84 x 2-12
W	GLAZED WINDOW	5'-0" x 4'-6"	1-52 x 1-37
W ₁	GLAZED WINDOW	4'-0" x 4'-6"	1-22 x 1-37
V	GLAZED VENTILATOR	2'-6" x 2'-0"	0-76 x 0-61
V ₁	GLAZED VENTILATOR	3'-0" x 2'-0"	0-91 x 0-61
V ₂	-DO-	4'-0" x 2'-0"	1-22 x 0-61

SPECIFICATIONS

SPREAD FOOTING FOUNDATION, PCC 1:4:8
BRICK MASONRY WALL IN CM 1:5
PLASTERING IN CM 1:3
RCC ROOF SLAB 1:2.4, 4 1/2" TH.
WEATHERING COURSE IN CM.
RCC LINTELS & SUNSHADES PROVIDED

PLAN SHOWING THE PROPOSED RESIDENTIAL BUILDING AT D.NO 10A, IN S.NO 476/10, BALAJI COLONY, MAIN ROAD, VELACHERY VILLAGE

SCALE: 3 FEET TO 1 INCH

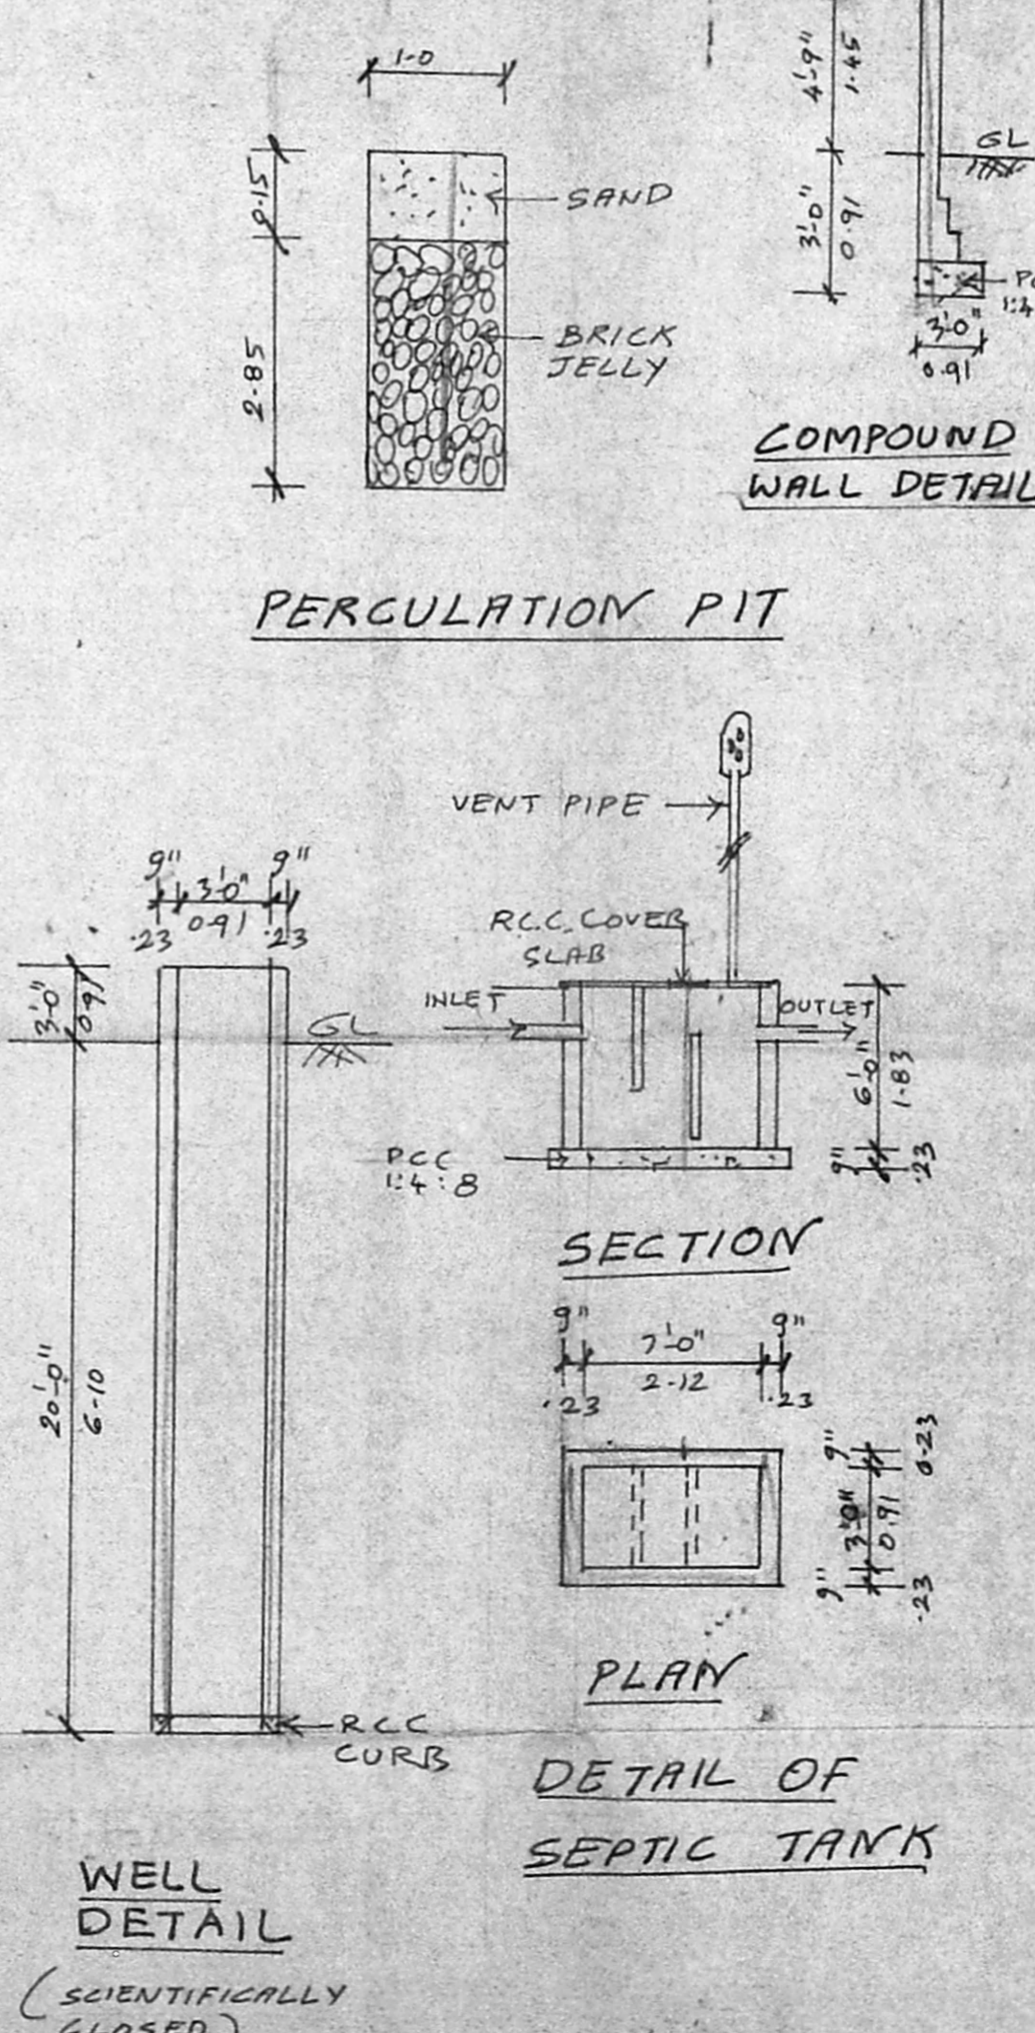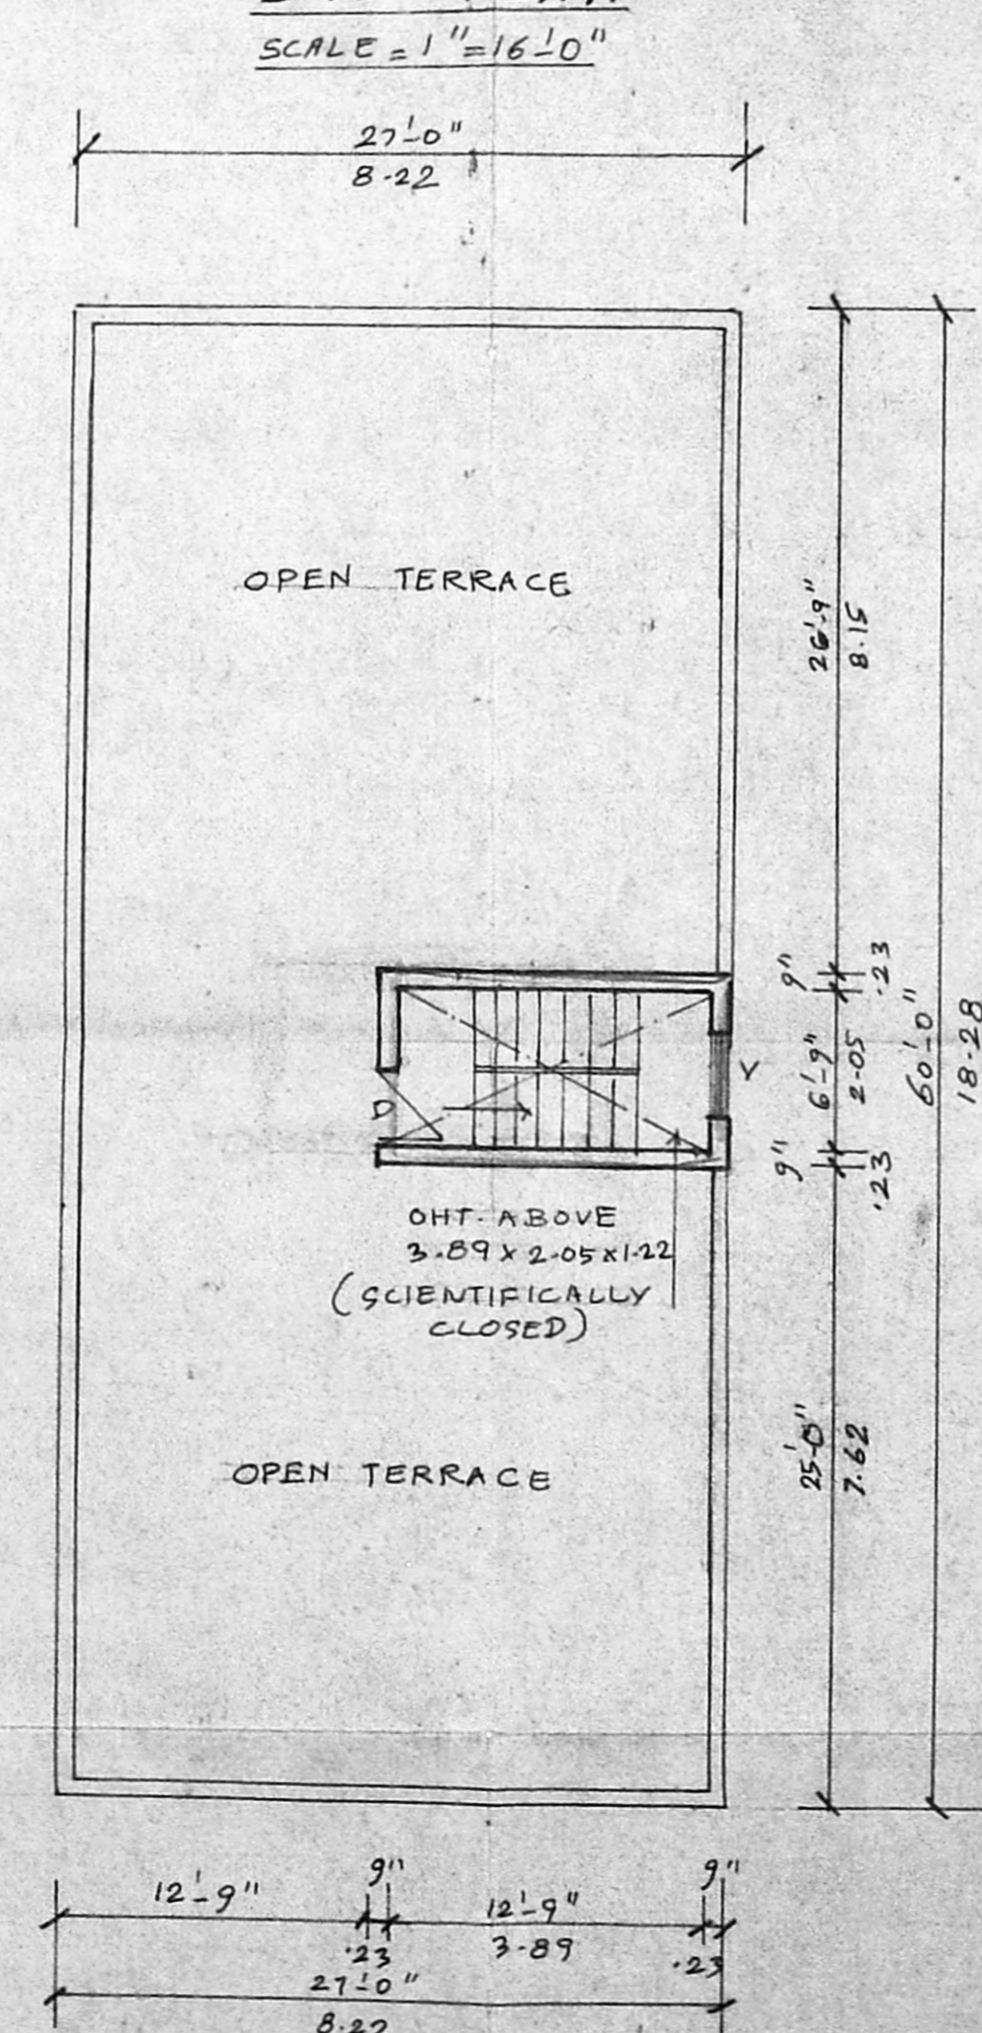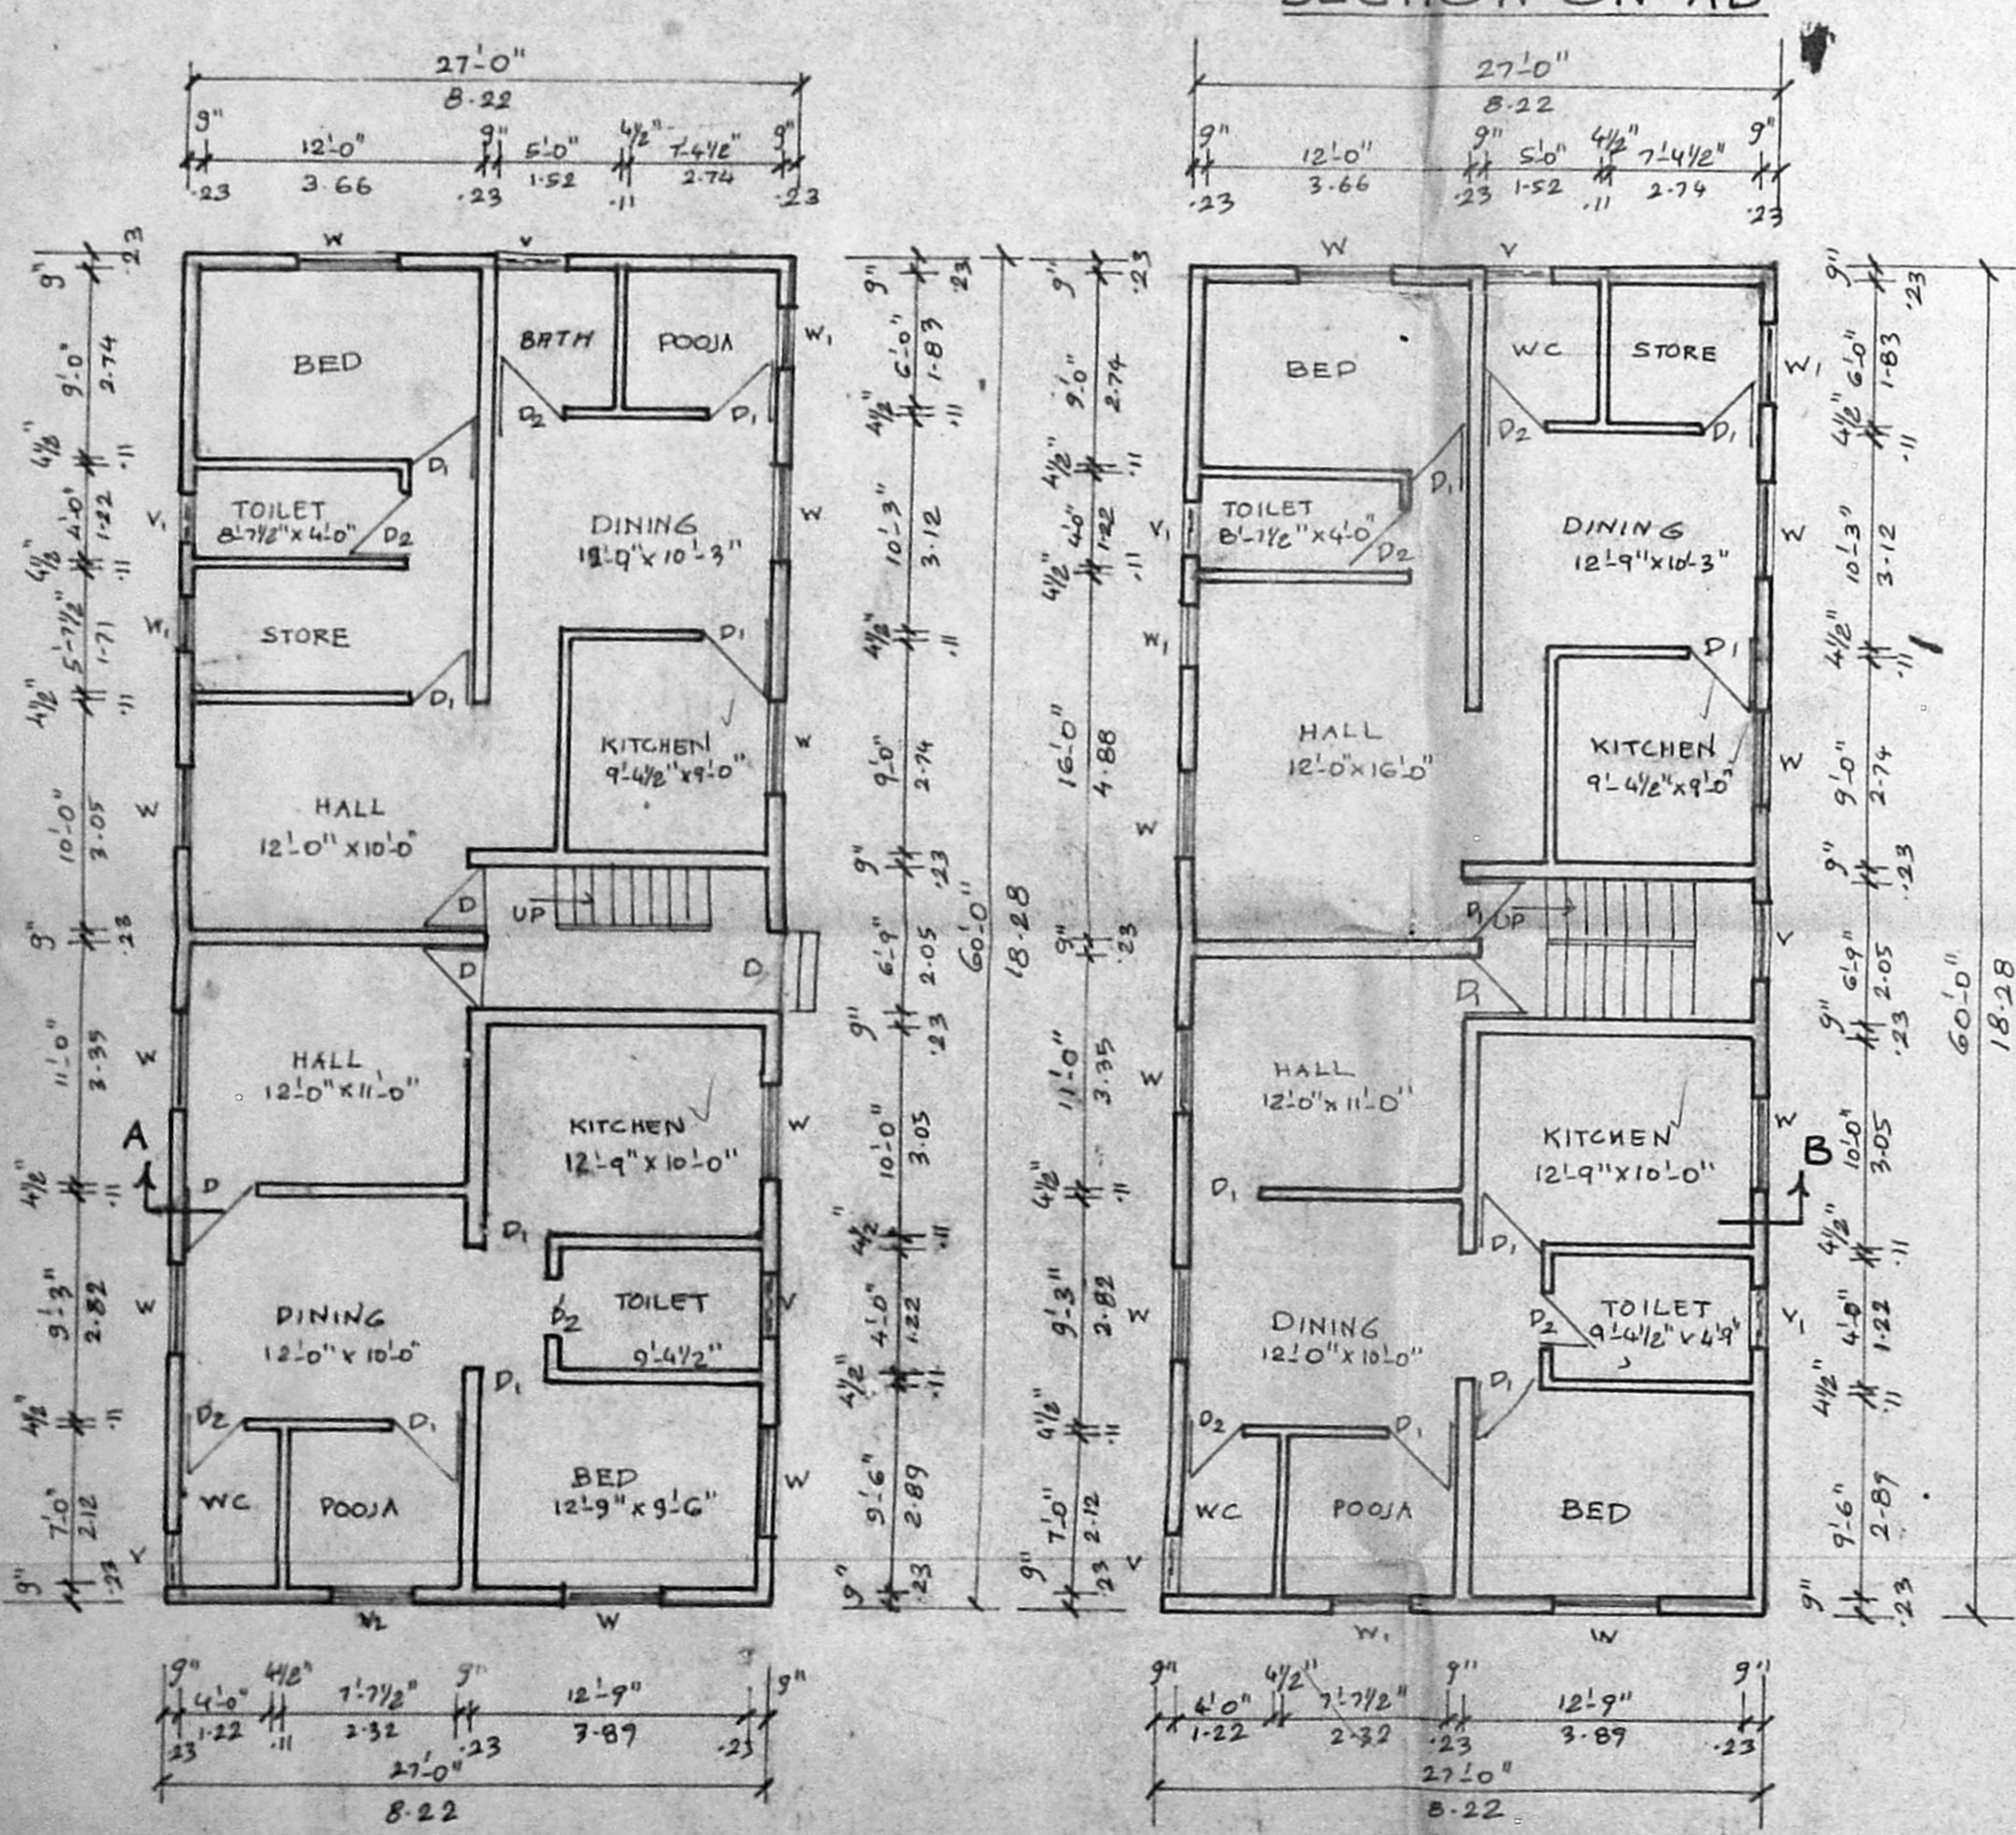

COLOUR INDEX

PROPOSED	[Symbol]
PLOT BOUNDARY	[Symbol]
ROADS	[Symbol]

AREA STATEMENT

	SQ.FT	SQM
PLOT AREA	2775	257.89
GROUND FLOOR	1620	150.50
FIRST FLOOR	1620	150.50
TOTAL	3240	301.00
PLOT COVERAGE	58%	
F.S.I.	1.17	

A. Rathy
SIGNATURE OF OWNER

K. Venugopal
Er. K. VENUGOPAL, Rtd. A.E.E.
Civil & Sanitary Engineering Consultant
Licensed Surveyor, Class I No. 326
Licensed Plumber, Class I, Metro Water
3, Venkateswara Street (Nungambakam), Chinnai Area
MADRAS - 24.

SIGNATURE OF LICENSED SURVEYOR