
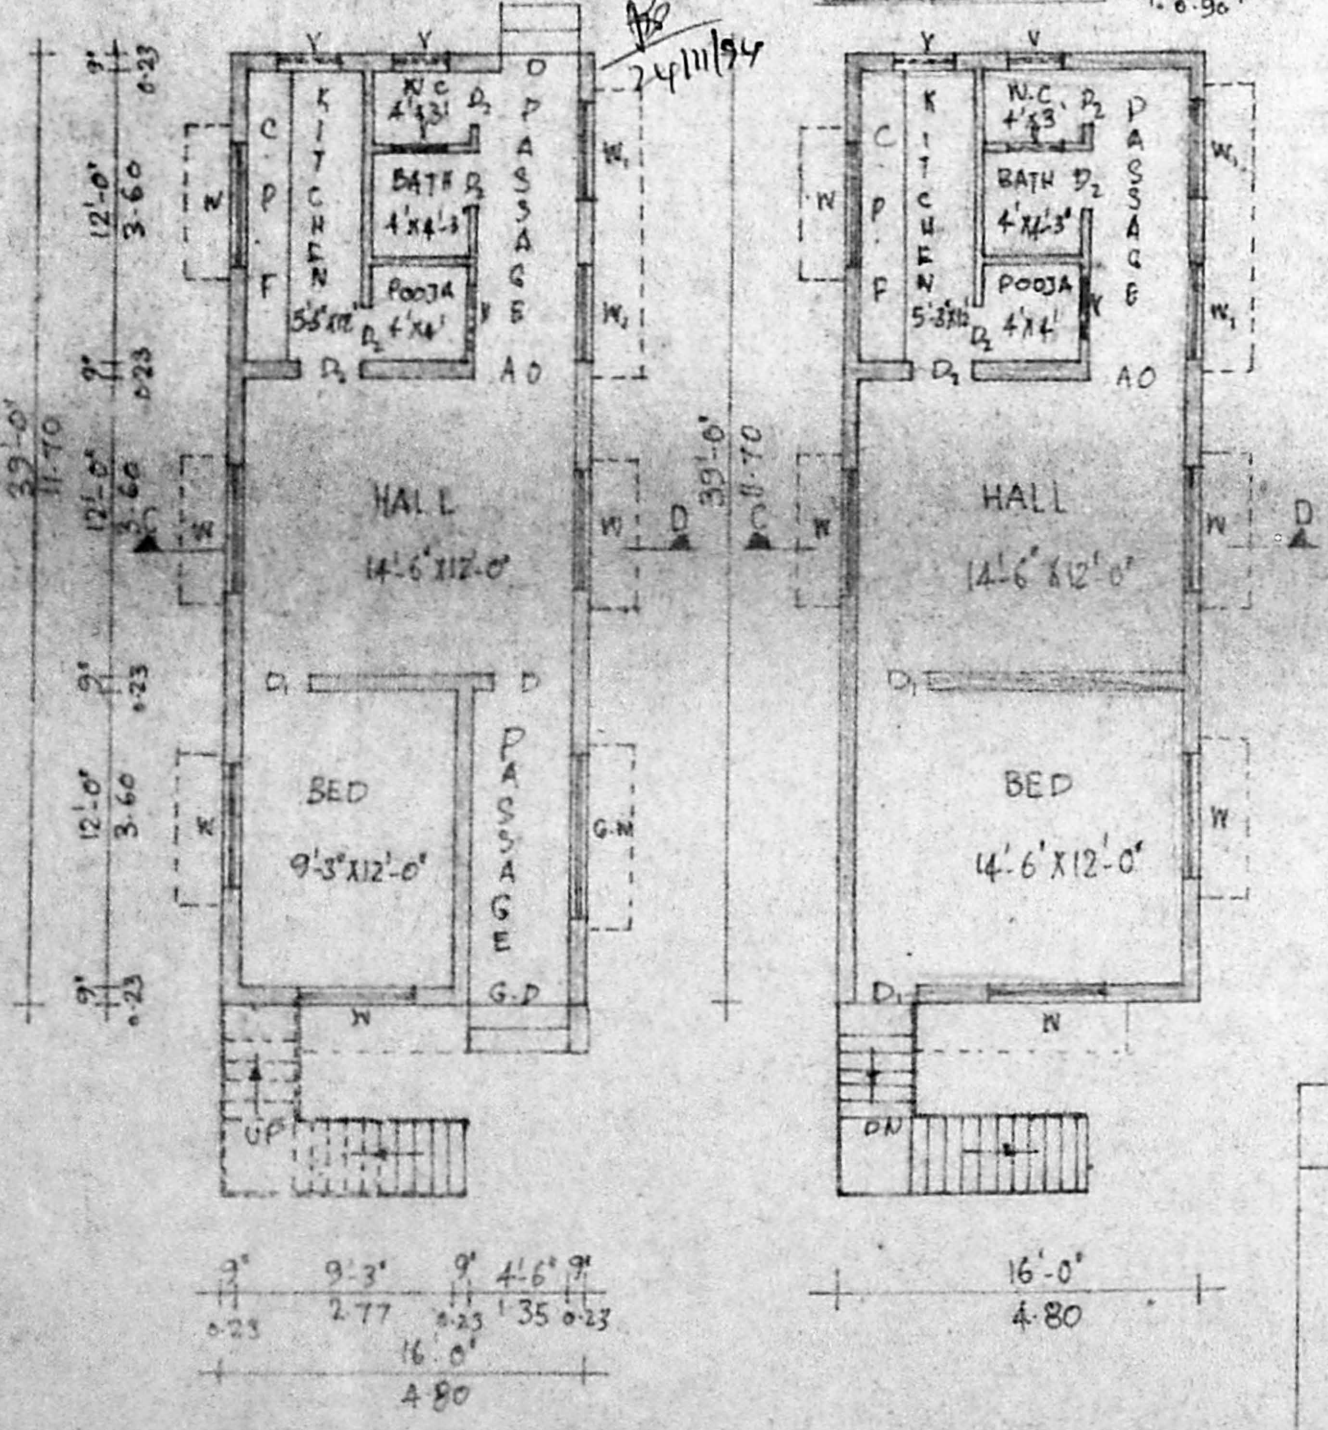
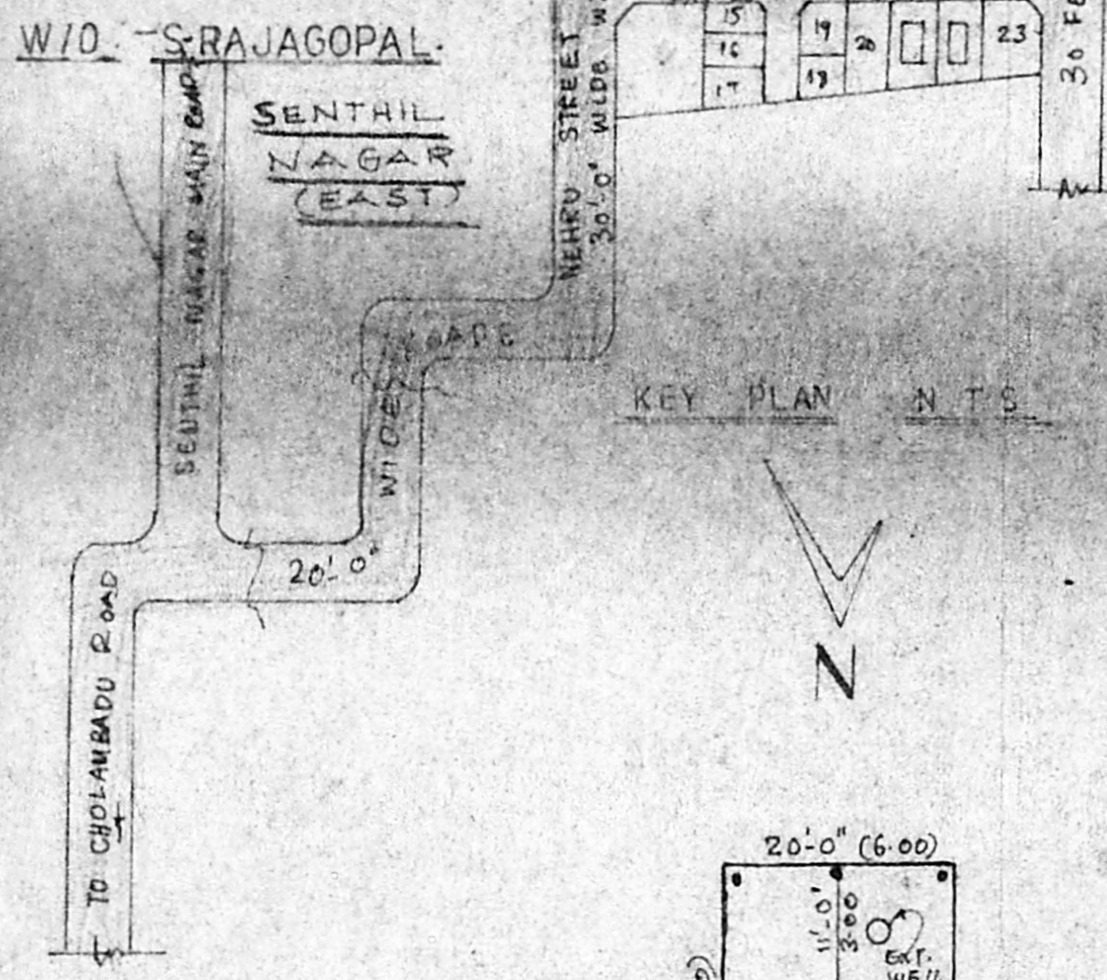



PLAN SHOWING THE PROPOSED CONSTRUCTION IN FIRST FLOOR OF RESIDENTIAL BUILDING IN S.NO:539/1, OF THIRUMULAI VOYAL VILLAGE, PLOT-NO:10A, AVADI TOWNSHIP LIMIT. OWNER:-T.MT.VIJAYALAKSHMI.N.

OFFICE USE ONLY

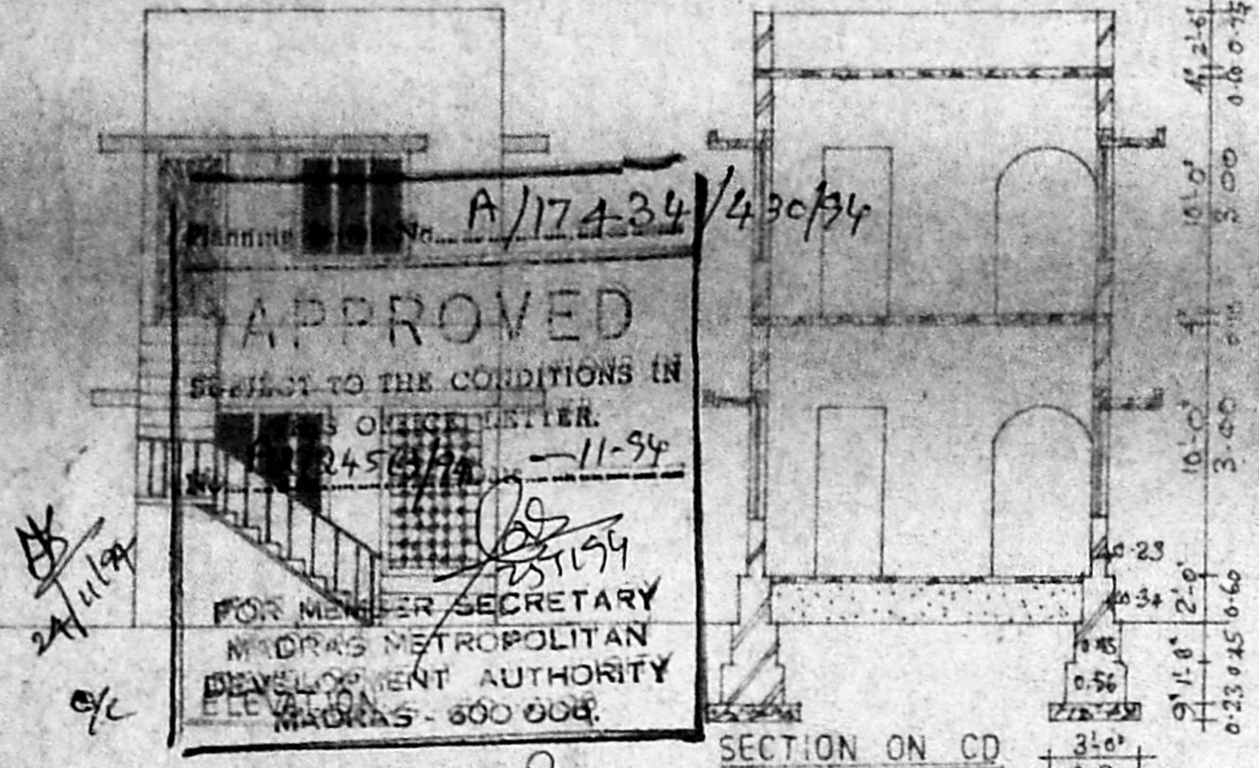

PERCULATION PITS 30CM x 3 m DEPTH.

NOTE:- PERCULATION PITS FILLED WITH HALF BRICK FOR 2.25 m DEPTH REST BY RAIN SADD R.C.C PERFORMED SHEET FOR COVER TO TAKE RAIN WATER ALSO THROUGH 150mm PVC PIPE CONVERTED TO RAIN WATER PIPES.

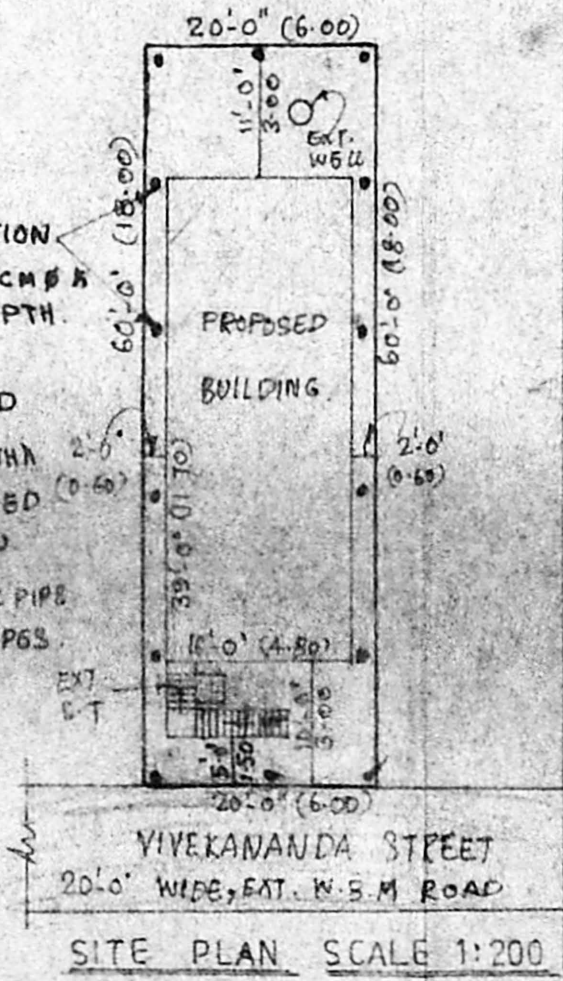

JOINERY DETAILS	AREA DETAILS
G.D. GRIL DOOR - 4'6" x 7'0"	SITE AREA - 1200 SPT (08) 112 M ²
D - DOOR - 3'3" x 7'0"	EXT. PLINTH AREA @ G.F. - 624 SPT (08) 58 M ²
D ₁ - DOOR - 2'0" x 7'0"	PRO. PLINTH AREA @ F.F. - 624 SPT (08) 58 M ²
D ₂ - DOOR - 2'6" x 6'6"	COVERAGE - 57%, F.F.D. - 1.04
W - WINDOW - 8'0" x 4'6"	
W ₁ - WINDOW - 4'0" x 4'6"	
V - VENTILATOR - 2'6" x 1'6"	

- SPECIFICATIONS**
- P.C.C 1:4:8 40mm H.B.C METAL FOR FOUNDATION & FLOORING
 - R.C.C 1:2:4 20mm H.B.C METAL FOR ROOF, LINTEL, PLINTH BEAM ETC.
 - BRICK WORK IN CM 1:6 STOOD BRICKS
 - WALL PLASTERING IN CM 1:5 12mm THICK
 - FLOOR & CEILING IN CM 1:3 12mm THICK

ALL DIMENSION ARE IN FEET & METERS, SCALE - 1:100

OWNER
N. Vijayalakshmi

LICENSED SURVEYOR
R. Balakrishnamurthy
R. Balakrishnamurthy D.C.E (S.W)
Licensed Surveyor,
Avadi, Ambatur Municipalities,
55/1, N. M. Road,
Avadi, Madras-600 054

DRAWN BY:-
ROSHNI CONSTRUCTIONS,
PLANNER, DESIGNER, CONSULTANT,
55/1, N. M. ROAD,
AVADI, MADRAS-54.

R.P. dt 15-11-94
for 12/11/94
A-124563/94