

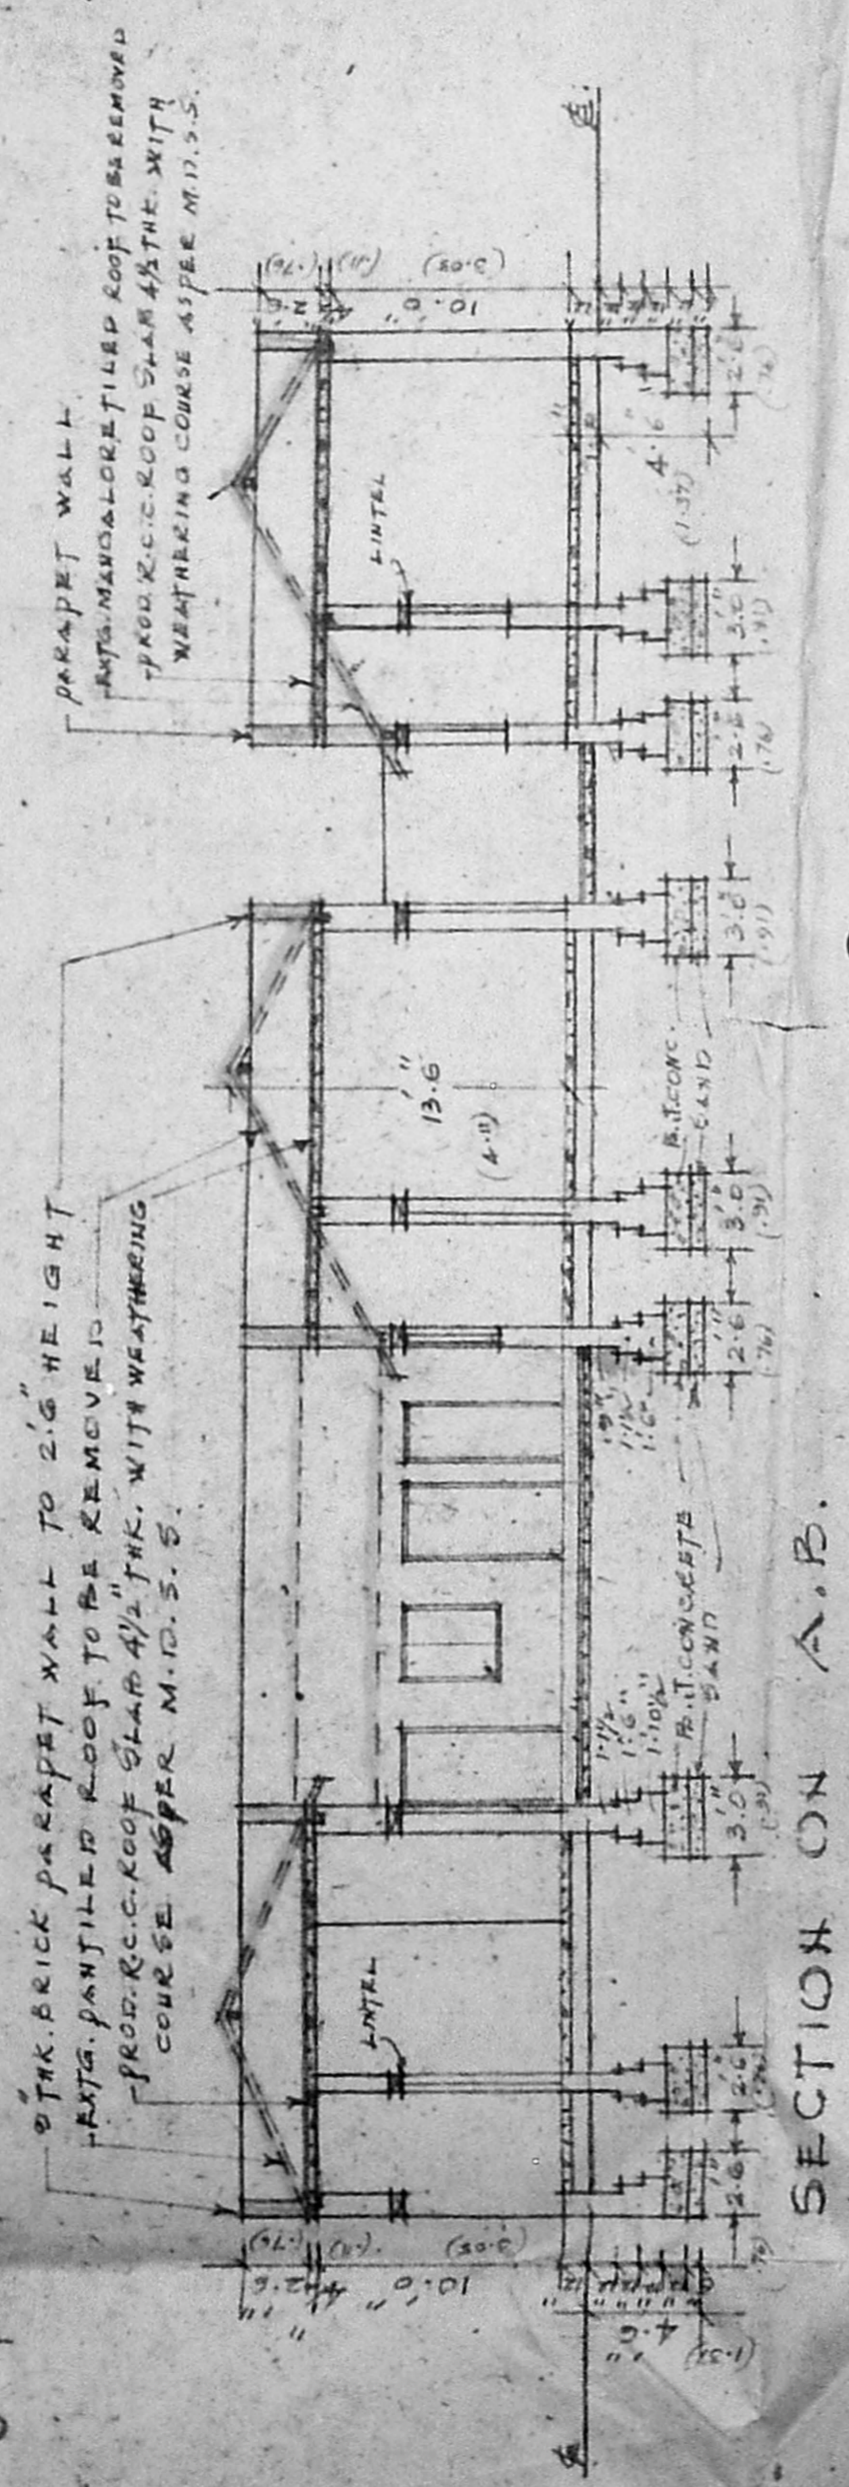
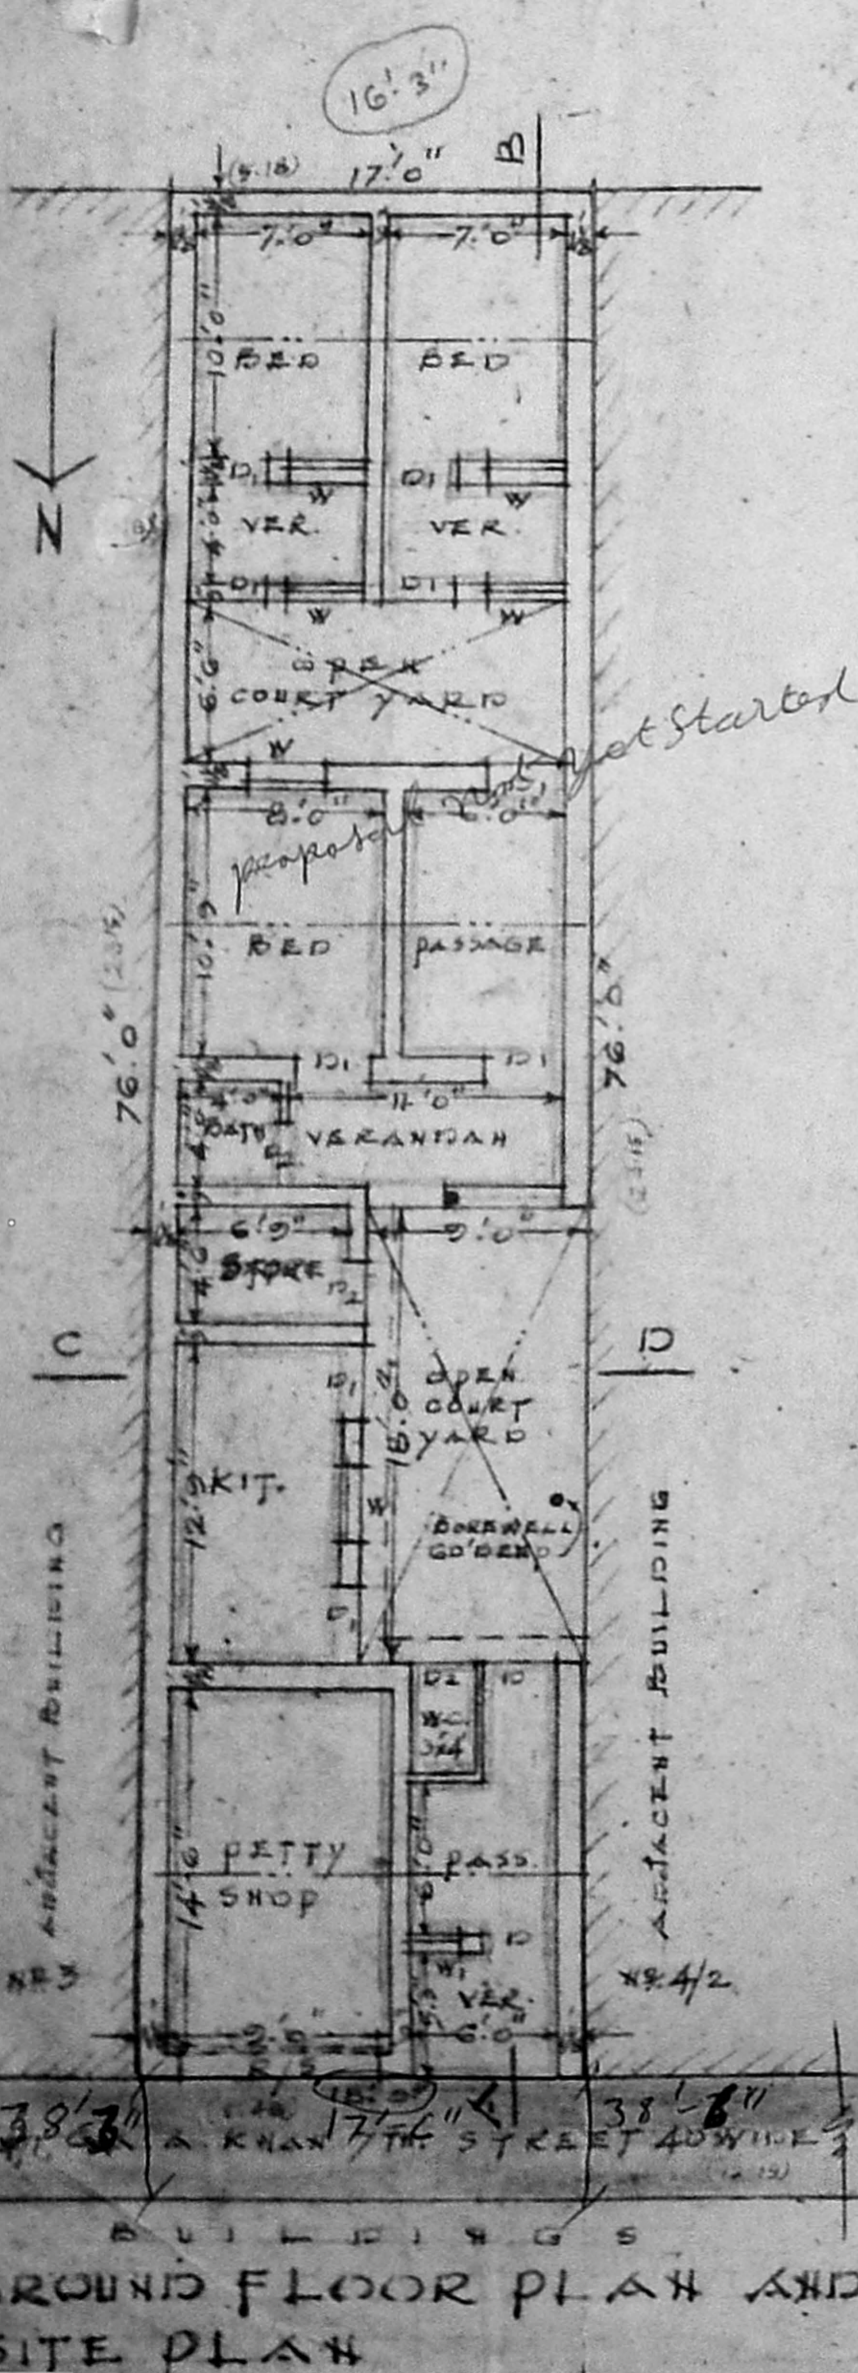


PLAN SHOWING THE PROD. CHANGE OF ROOF IN R.S. NO. 56/221,  
 BLOCK NO. 11, DOOR NO. 4/1, GULAM ABBAS ALIKHAN 7TH STREET,  
 THOUSAND LIGHTS, MADRAS-6. DIVISION NO. 109 (OLD 106)  
 SCALE: 1 IN. = 8 FT. (1 CM. = 1 M.)

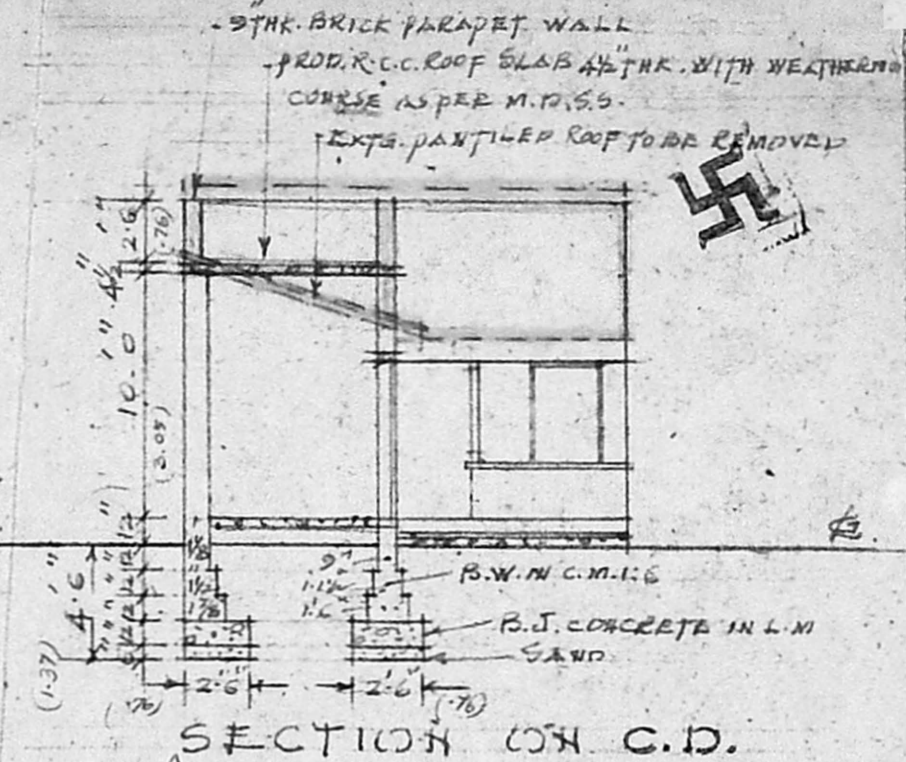

A/17541/21/95  
 Planning Permit No. \_\_\_\_\_  
**APPROVED**  
 SUBJECT TO THE CONDITIONS IN  
 THIS OFFICE LETTER.  
 No. A2/27961/94 Date: 1-95  
 INDEX:  
 PROPOSAL NO. 25/4/4  
 FOR MEMORANDUM SECRETARY  
 MADRAS METROPOLITAN  
 DEVELOPMENT AUTHORITY  
 MADRAS - 600 008.


ELEVATION

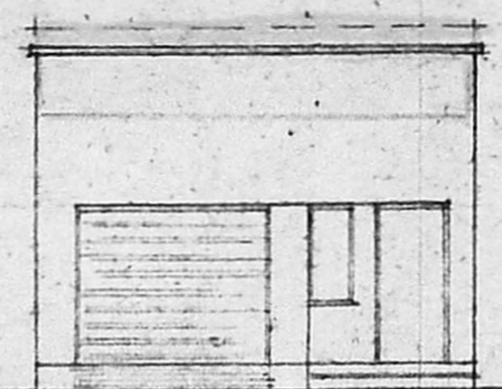

Inspection plan &  
 SCHEDULE OF JOINERY: *Scrubbing plan:*

R/S. ROLLING SHUTTER	8'0" x 6'6" (2.43 x 1.98)
D1 DOOR	3'3" x 6'6" (0.99 x 1.98)
D2 DOOR	3'0" x 6'6" (0.91 x 1.98)
D3 DOOR	2'6" x 6'6" (0.76 x 1.98)
W1 WINDOW	3'0" x 4'0" (0.91 x 1.22)
W2 WINDOW	2'0" x 4'0" (0.61 x 1.22)

SITE BOUNDARY  
 9/11  
 10/11/95  
 SLV  
 DV  
 W-SV  
 Road Tarred  
 Inspection plan  
 10/10/94

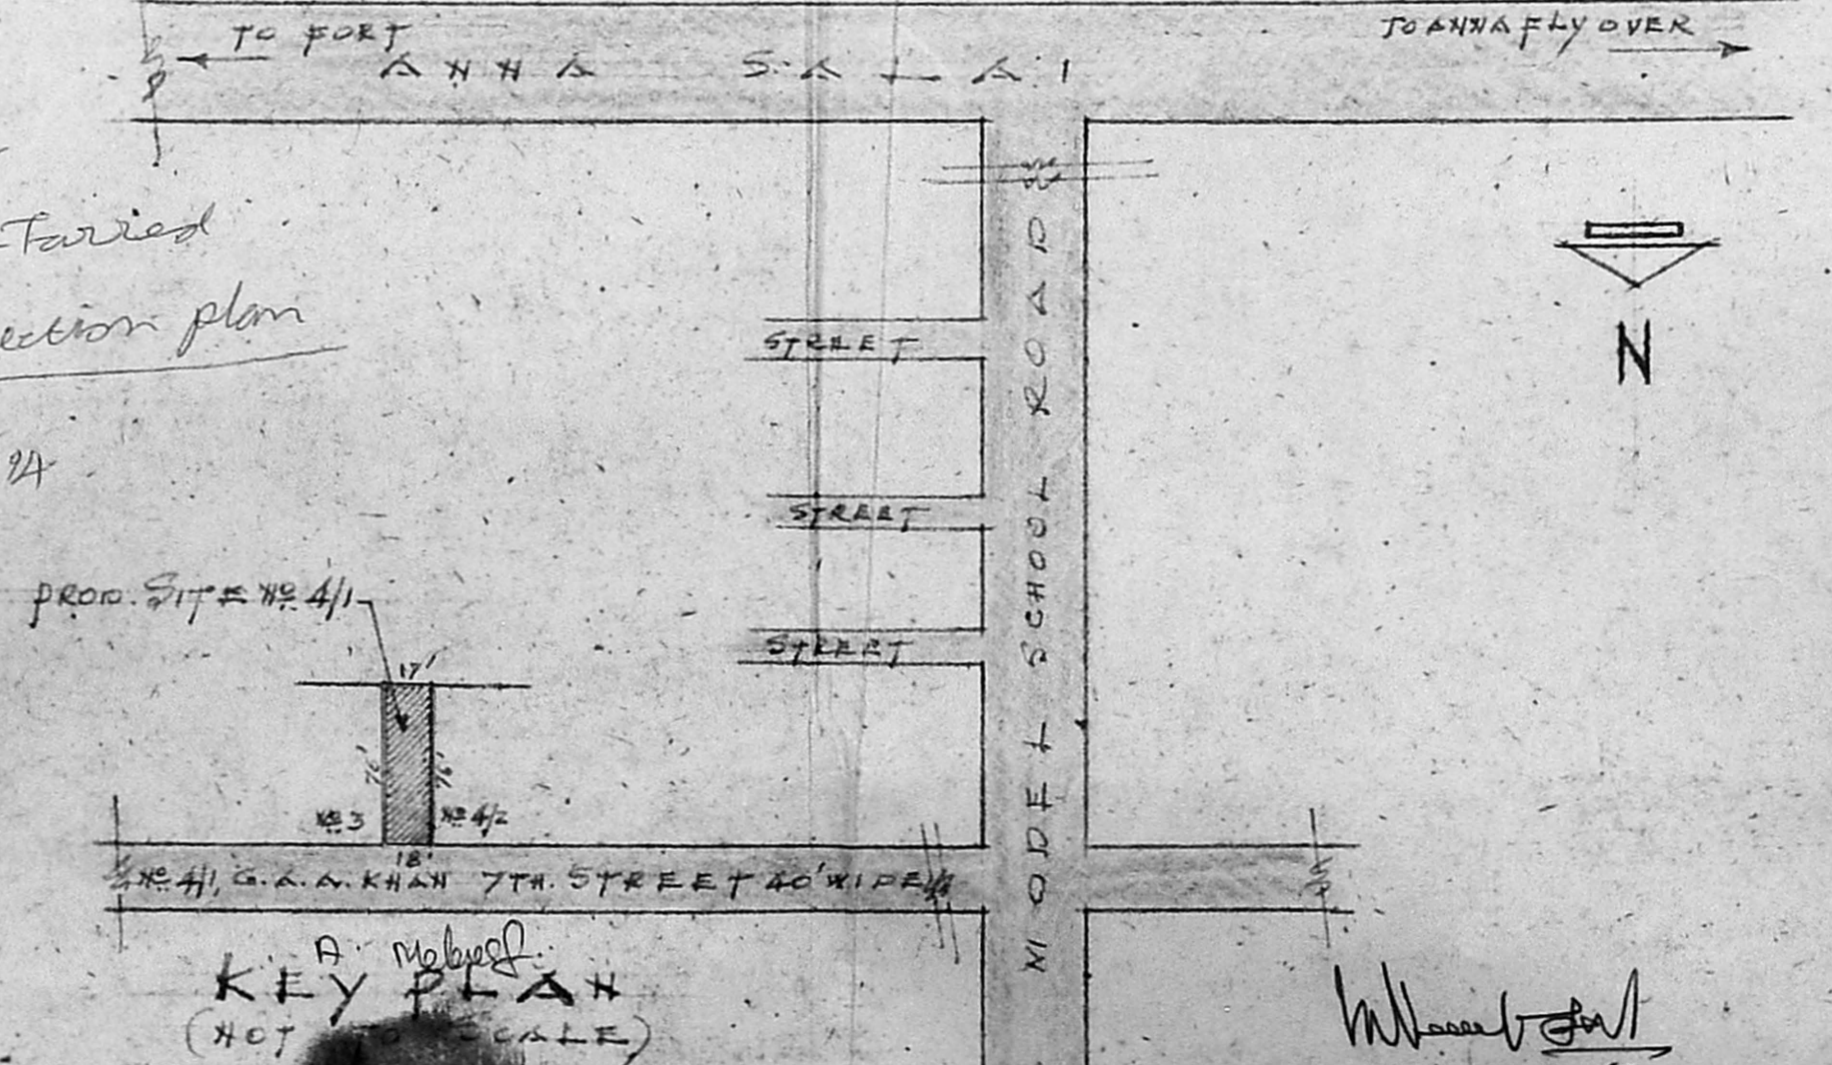

A. Mubaref  
**KEY PLAN**  
 (NOT TO SCALE)  
 A. Mubaref  
 S. P. Abidha

Er. K. VENUGOPAL, Rtd. A.E.E.  
 Civil & Sanitary Engineering Consultant  
 Licensed Surveyor, Class-I No: 320  
 Licensed Plumber, Class-I Metro Water  
 Sewerage No. \_\_\_\_\_ Water Supply No. \_\_\_\_\_  
 3, Neelakandan Street, Nungambakkam (Lake Area)  
 Backside of Corporation Girls Higher Secondary School  
 MADRAS-600 034

OWNER: \_\_\_\_\_ LICENSED SURVEYOR: \_\_\_\_\_