



ELEVATION


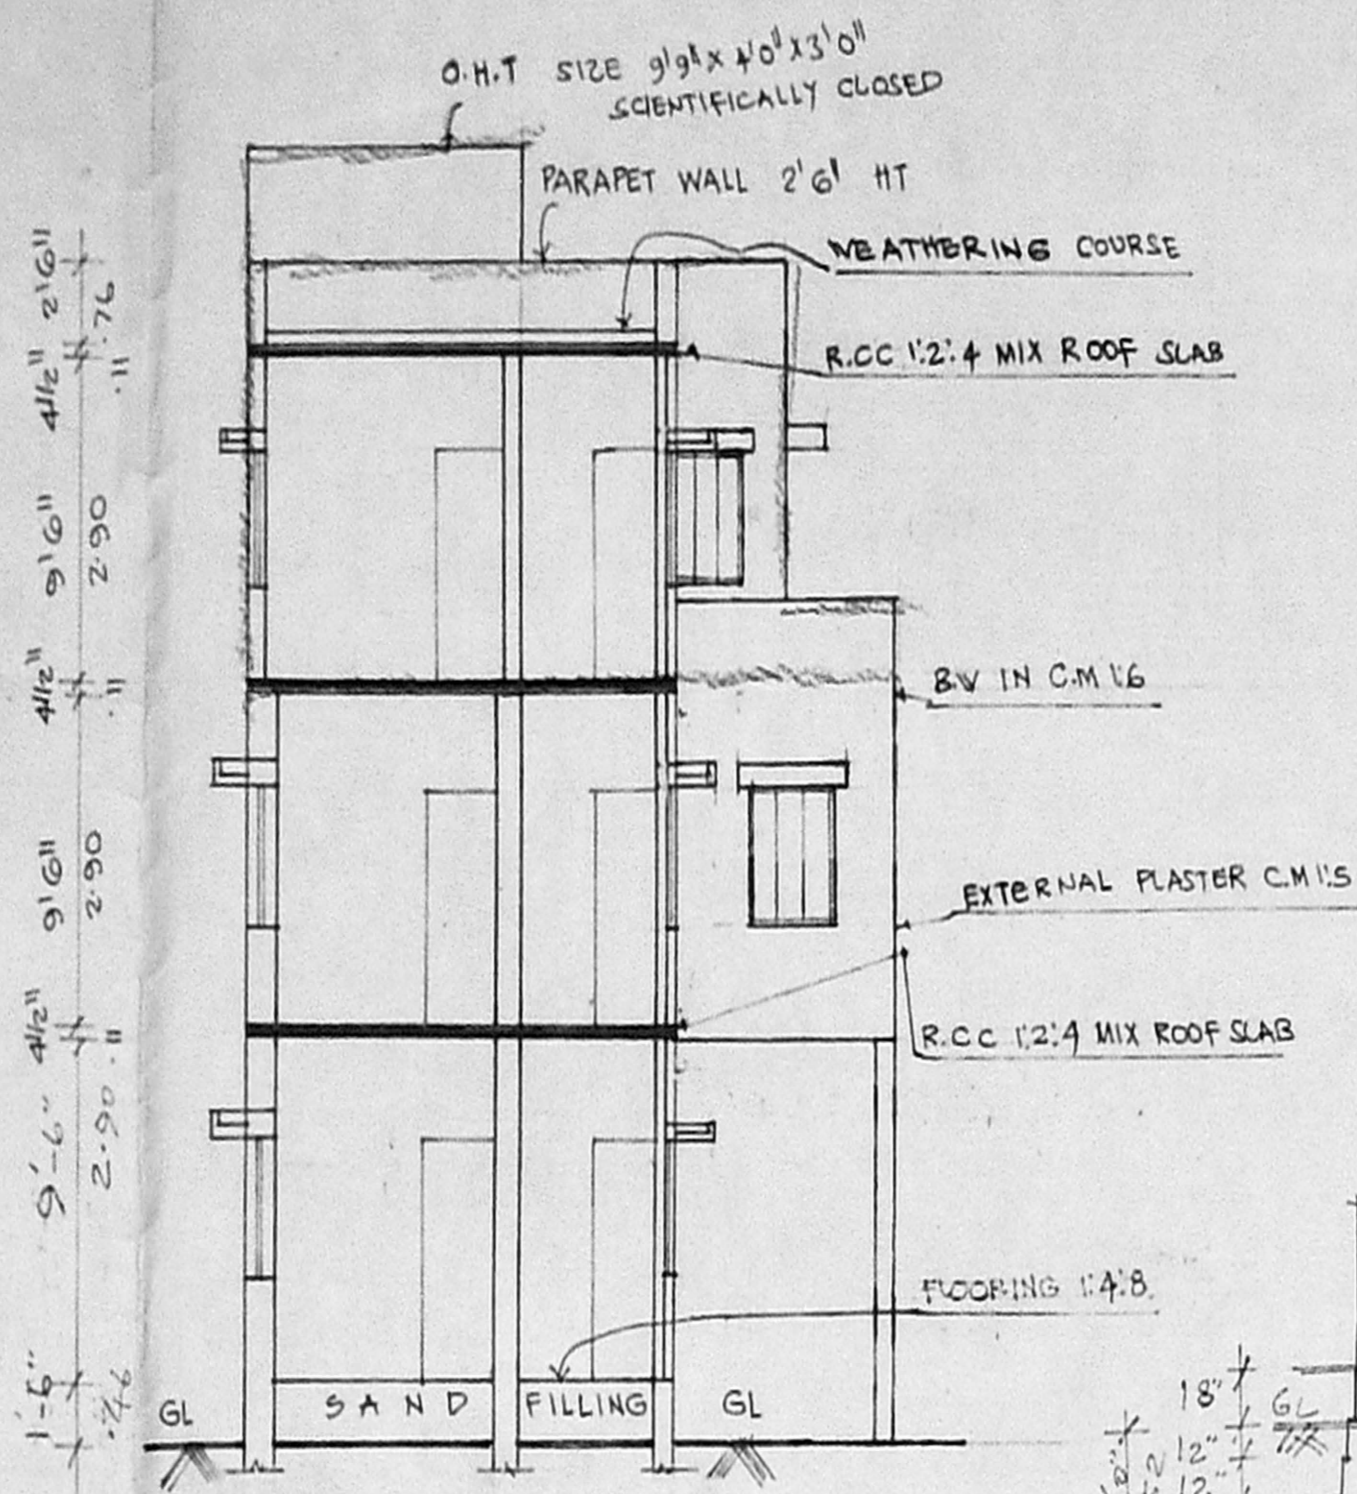


SECTION ON AB

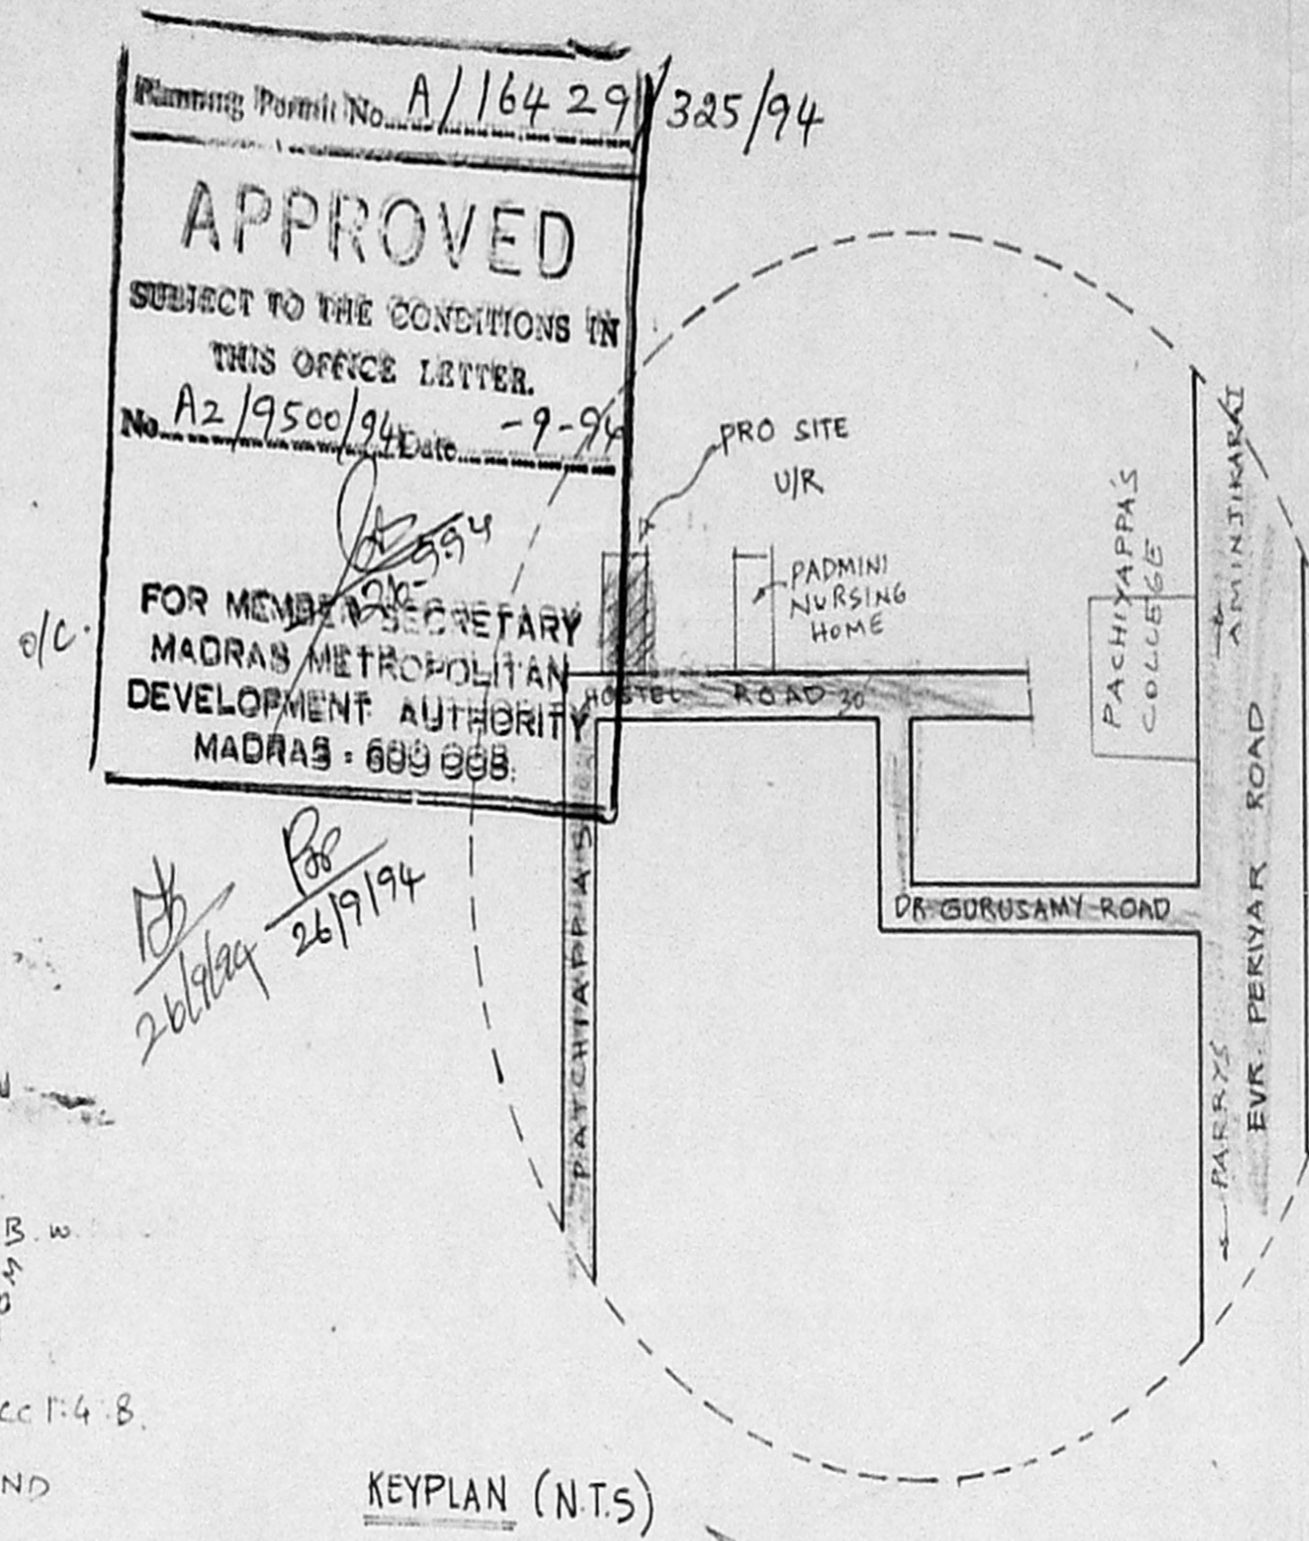


KEY PLAN (N.T.S)


FOUNDATION DETAILS

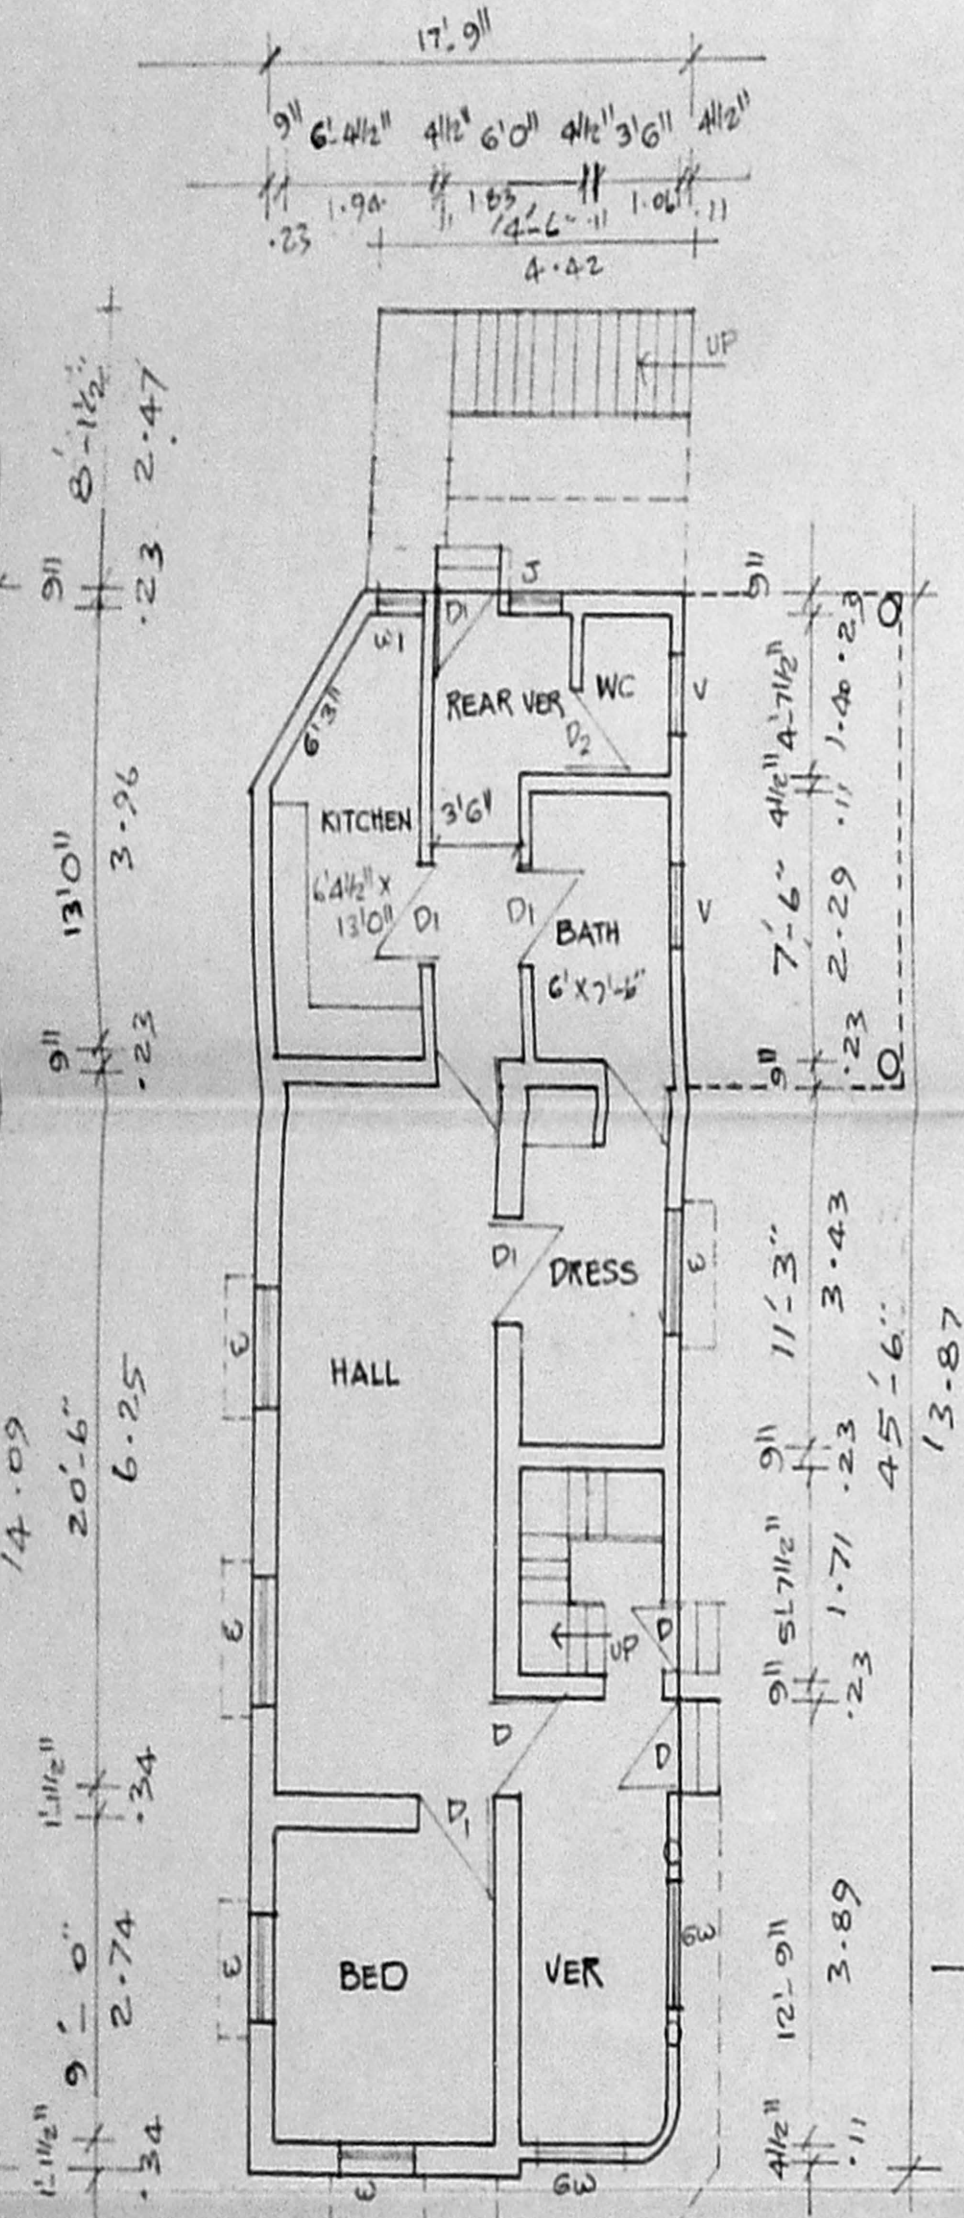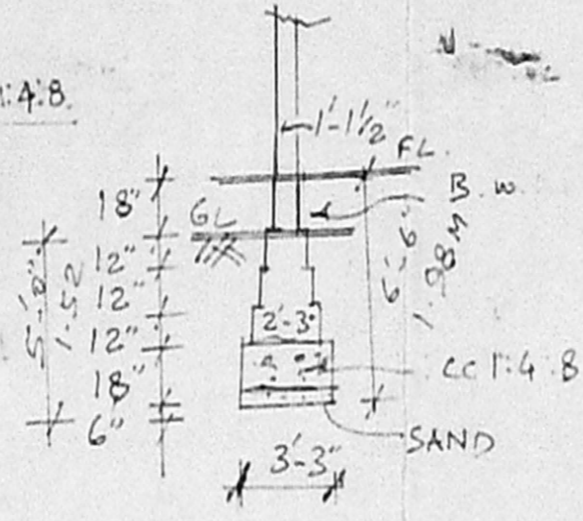


GROUND FLOOR PLAN

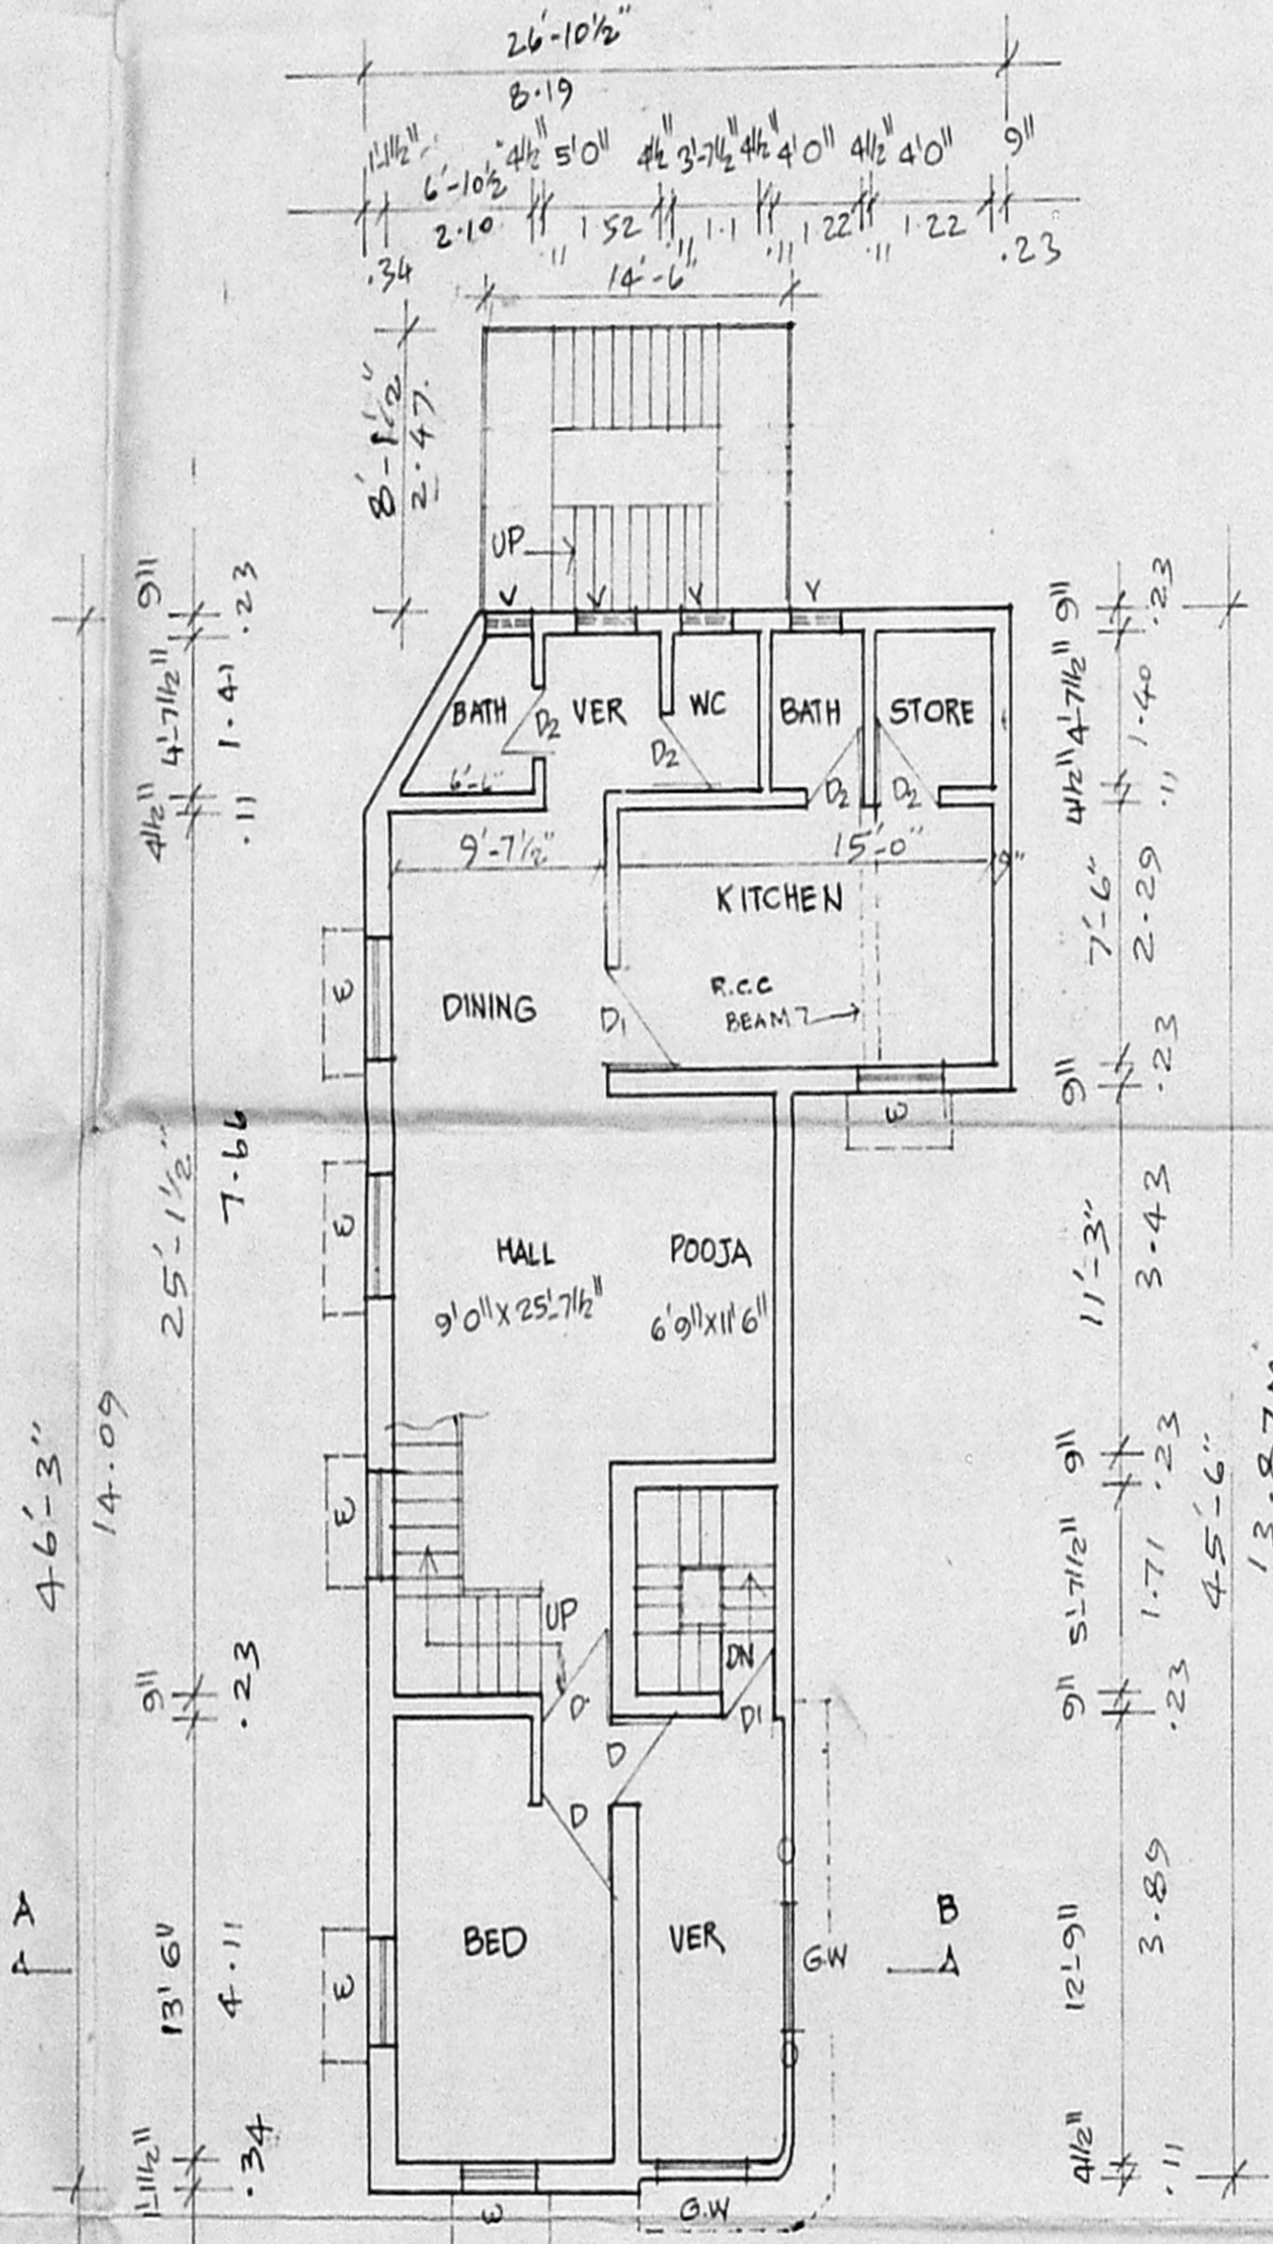


FIRST FLOOR PLAN

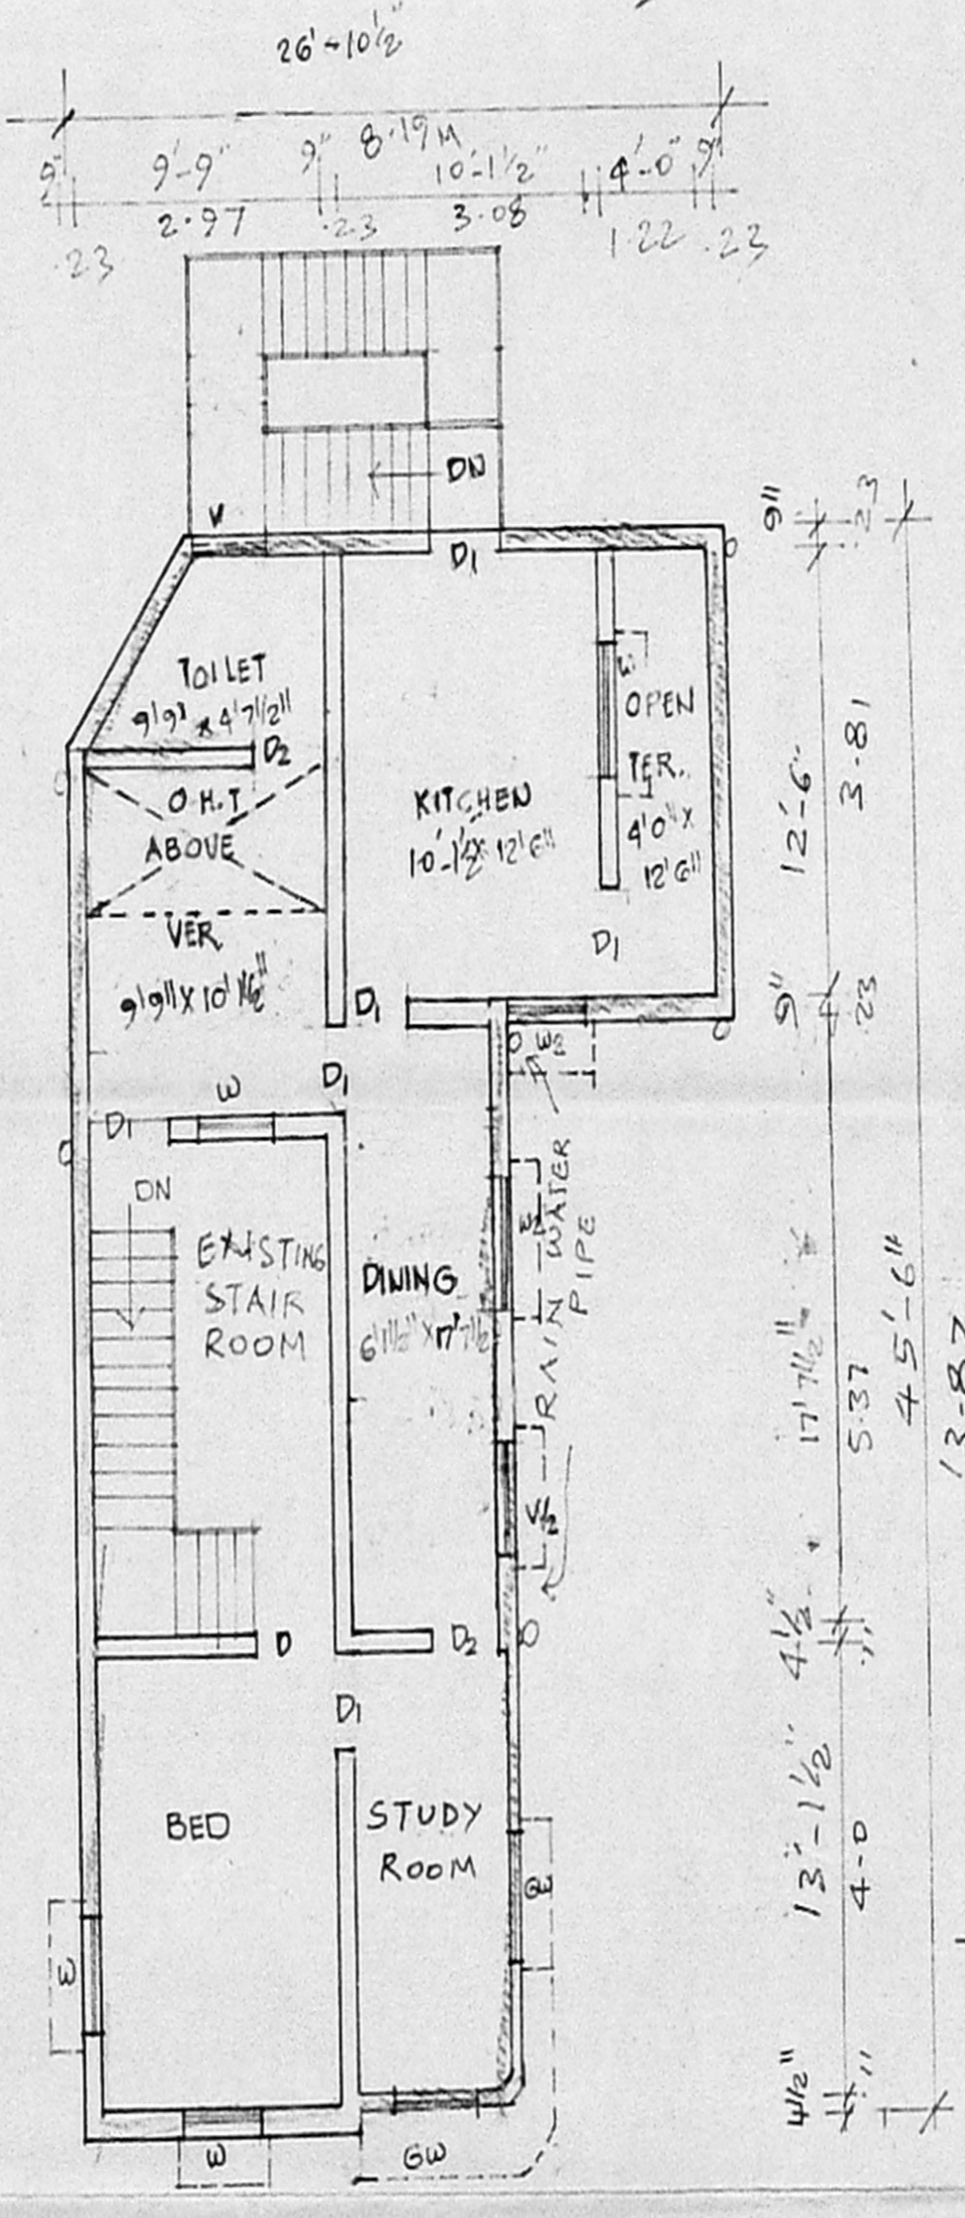

SECOND FLOOR PLAN

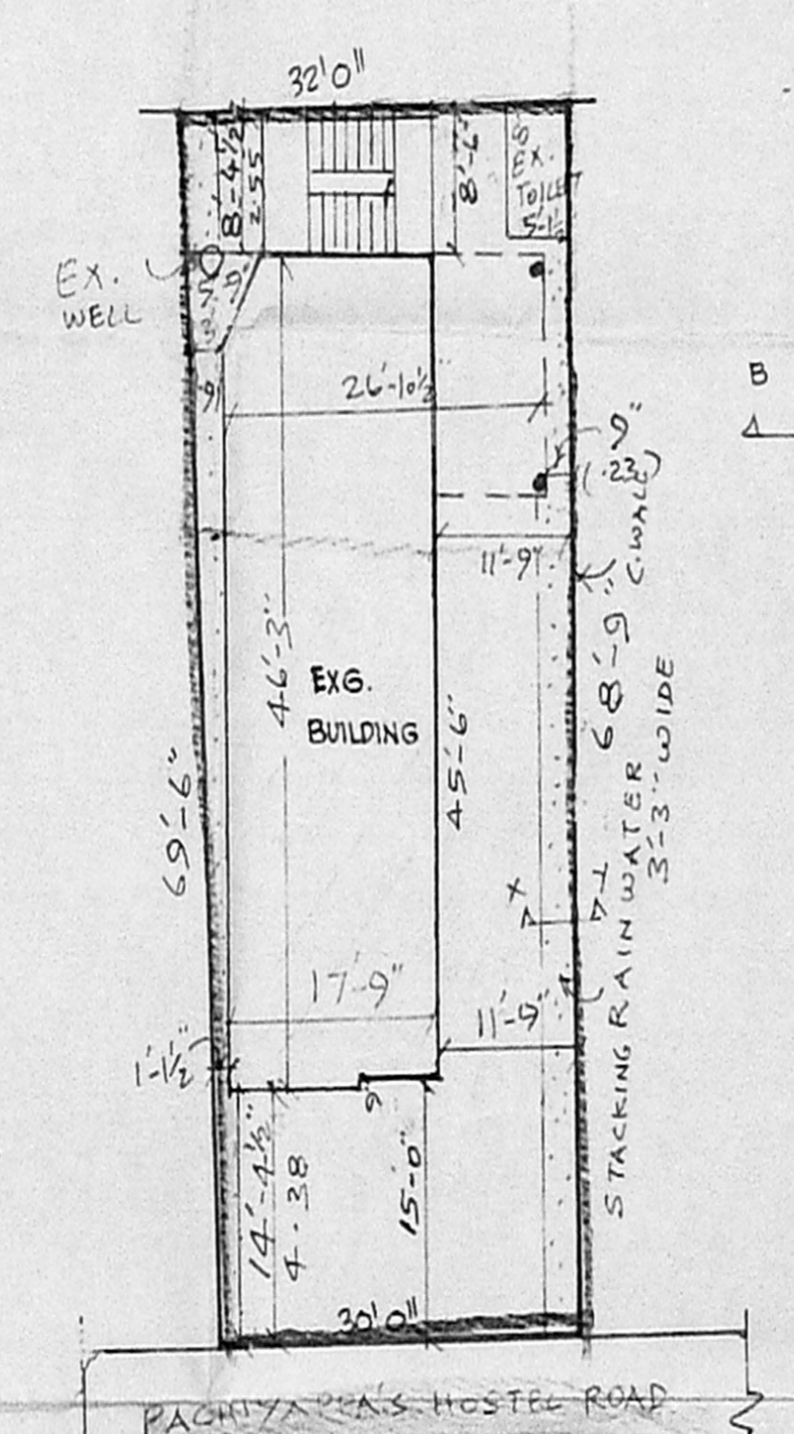


SITE PLAN 1/16" (1/200)

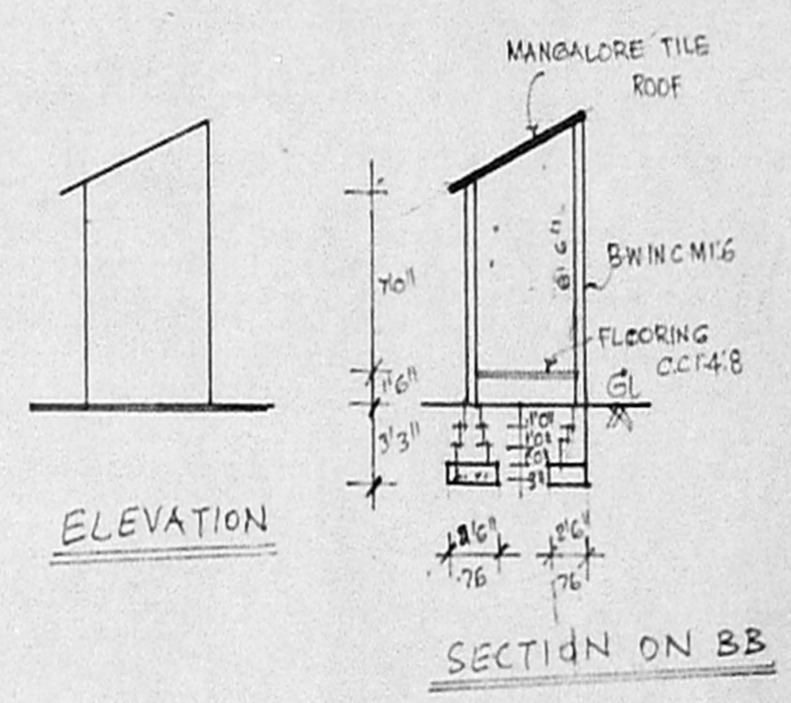

ELEVATION

SECTION ON BB

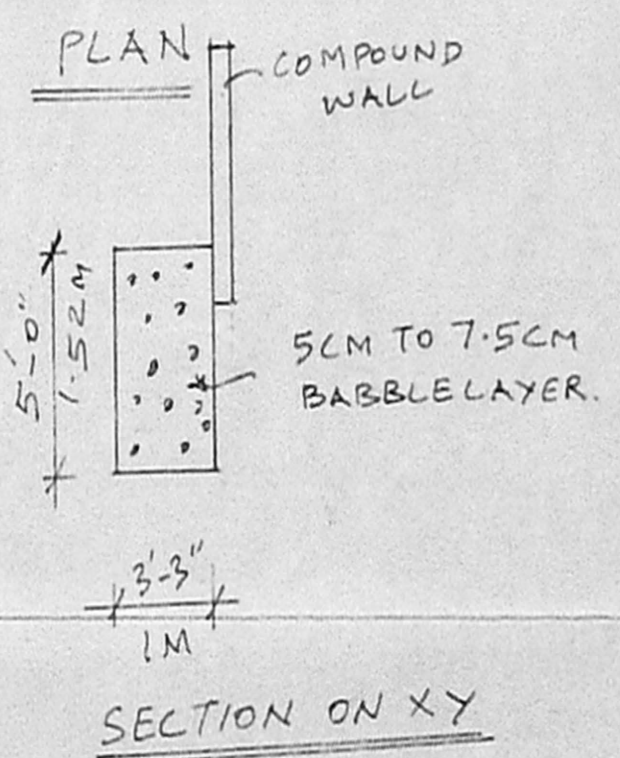

SECTION ON XY

Planning Permit No. A/164 29/325/94
APPROVED
 SUBJECT TO THE CONDITIONS IN THIS OFFICE LETTER.
 No. A2/9500/94 Date - 9-9-94
 FOR MEMBERS SECRETARY
 MADRAS METROPOLITAN
 DEVELOPMENT AUTHORITY
 MADRAS - 600 088

PLAN SHOWING THE PROPOSED ADDITIONAL CONSTRUCTION OF A SECOND FLOOR TO THE EXISTING GROUND & FIRST FLOOR BUILDING AT DOOR NO. 4, PATCHAIAPPA'S HOSTEL ROAD, CHETPET. R.S.NO. 374/27 PART, MADRAS CORPORATION DIVN. NO 82 (OLD)
 SCALE : 1 INCH = 8 FEET. (1:100)
 (EX. BUILDING APPROVED BY MADR. CORPN VIDE P.P.A. NO. 14/83 DE 9-2-83)

Revised Scheme No. A2/9500/94

JOINERY			
D	DOOR	3'0" x 7'0"	91 X 214
D1	DOOR	2'9" x 7'0"	83 X 214
D2	DOOR	2'0" x 7'0"	76 X 214
W	WINDOW	4'0" x 4'0"	122 X 122
W1	WINDOW	2'0" x 4'0"	61 X 122
G.W	GRILL WORK	4'0" x 4'0"	122 X 122
V	VENTILATOR	2'0" x 2'0"	61 X 61
W2	WINDOW	9'0" x 4'0"	91 X 122

AREA DETAIL

PLOT AREA	: 2139 SFE (OR) 198.71 M ²
G.F. AREA EX.	: 966 SFE (OR) 89.74 M ²
F.F. AREA EX.	: 1055 SFE (OR) 98.00 M ²
S.F. EX. AREA	: 174 SFE (OR) 16.12 M ²
S.F. AREA PRO.	: 693 SFE (OR) 64.38 M ²
S.F. TOTAL AREA	: 867 SFE (OR) 80.54 M ²
TOTAL AREA	: 2888 SFE (OR) 268.28 M ²
COVERAGE	: 49.32 % F.S.I. 1.35

LEGEND

PRO. AS SHOWN	
EXG. AS SHOWN	
ROAD AS SHOWN	
SITE BOUNDRY AS SHOWN	

G. Venkateshwar
 OWNER

G. Krishnamurthy Rao
 CIVIL ENGINEER
 CLASS I LICENSED SURVEYOR NO. 370
 CORPORATION OF MADRAS
 C-10, SAHAY AVENUE
 11/12, LAKE VIEW ROAD, MADRAS-600038
 LICENSED SURVEYOR