

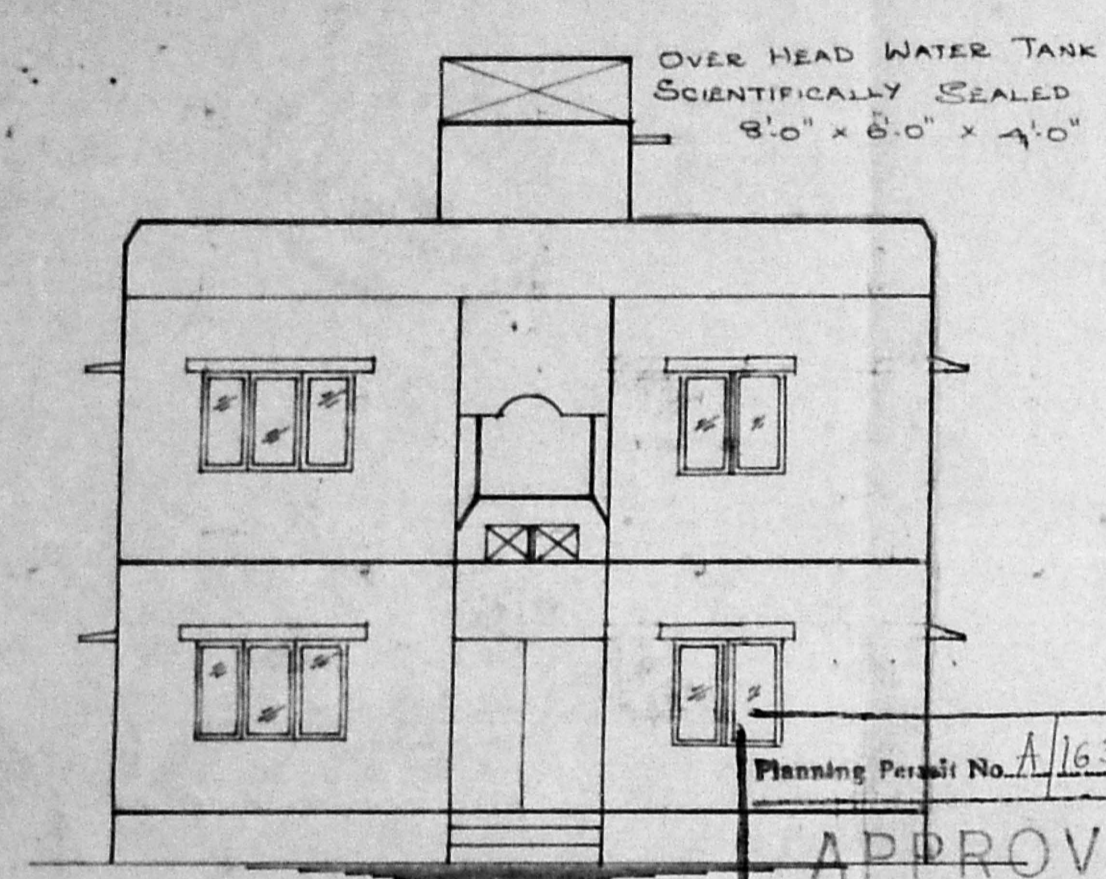


PROPOSED CONSTRUCTION AT PLOT NO 83, DOOR NO 4, RANGANATHAN ST, NEHRU NAGAR, CHROMPET, COMPRISED IN SURVEY NO 221/7& 222 OF HASTINAPURAM VILLAGE, CHENGAI MGR DIST.


SITE PLAN SUB-DIVISION  
APPROVED NO 5199/94 F2  
DATE 13-4-94

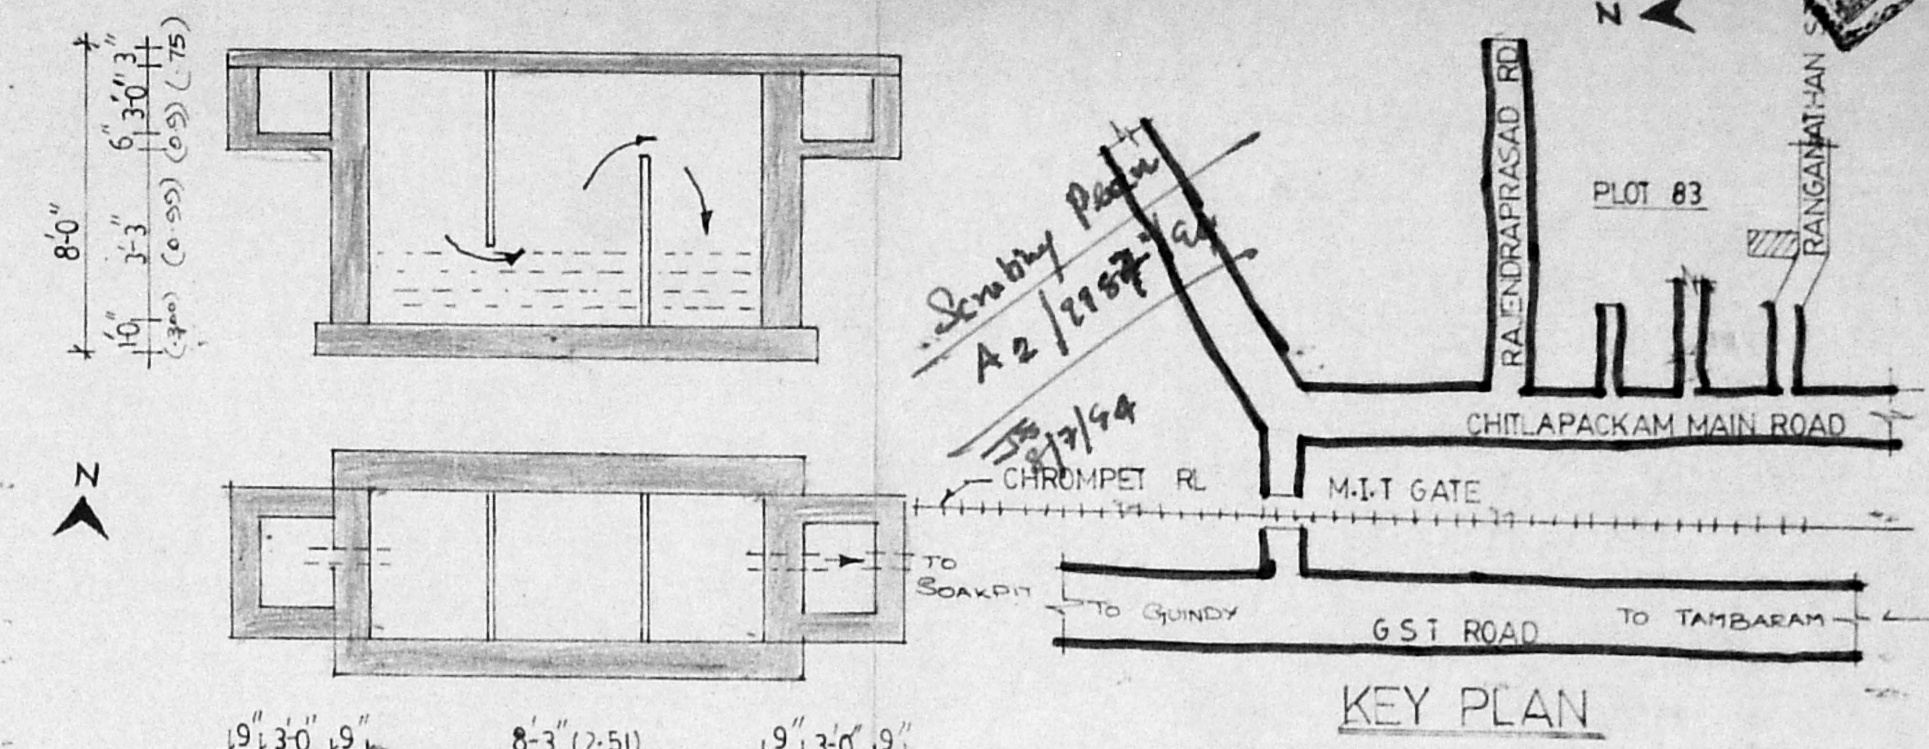

ELEVATION

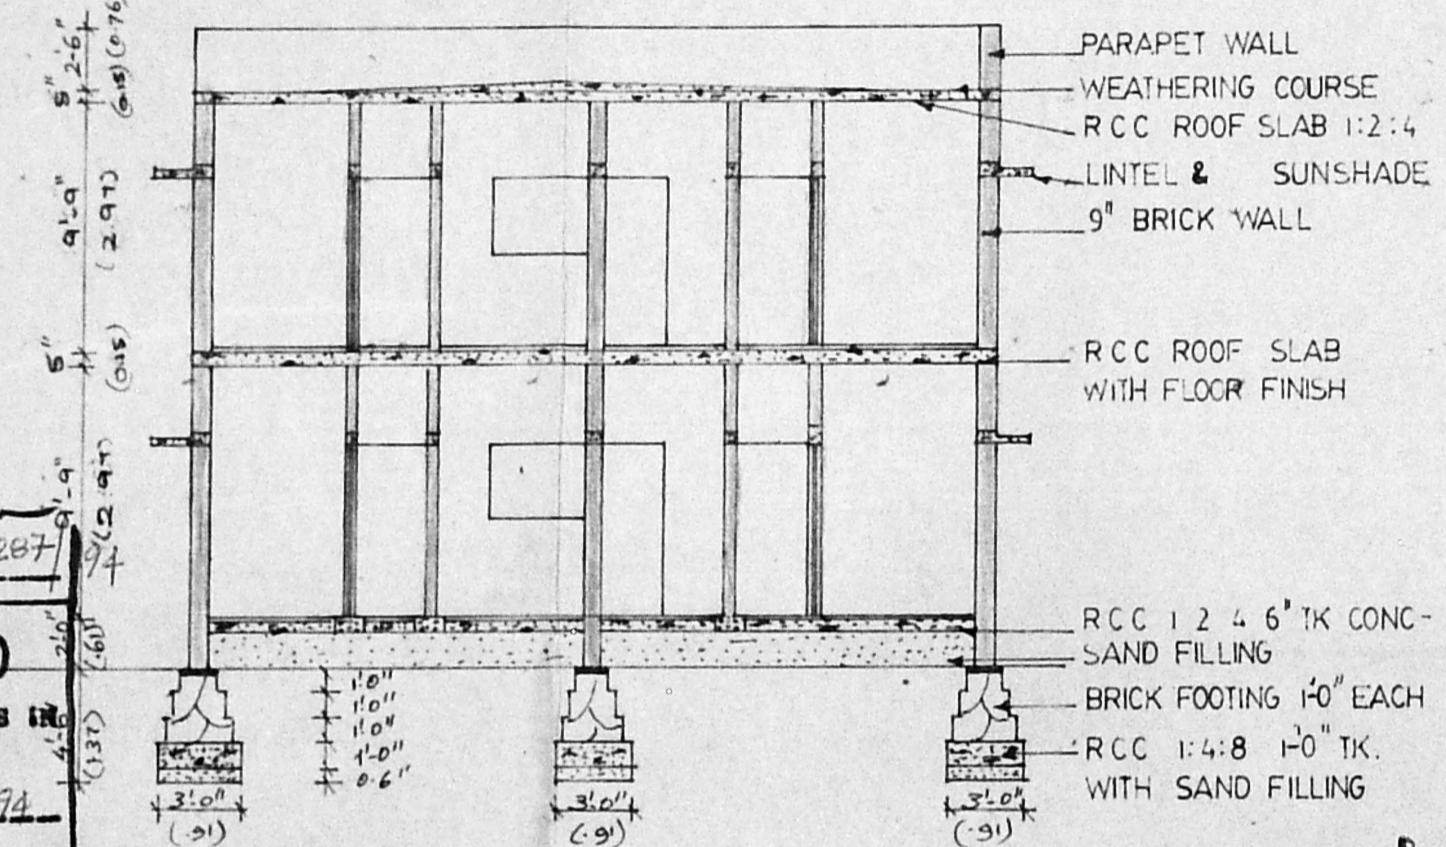


SECTION ON "A-A"

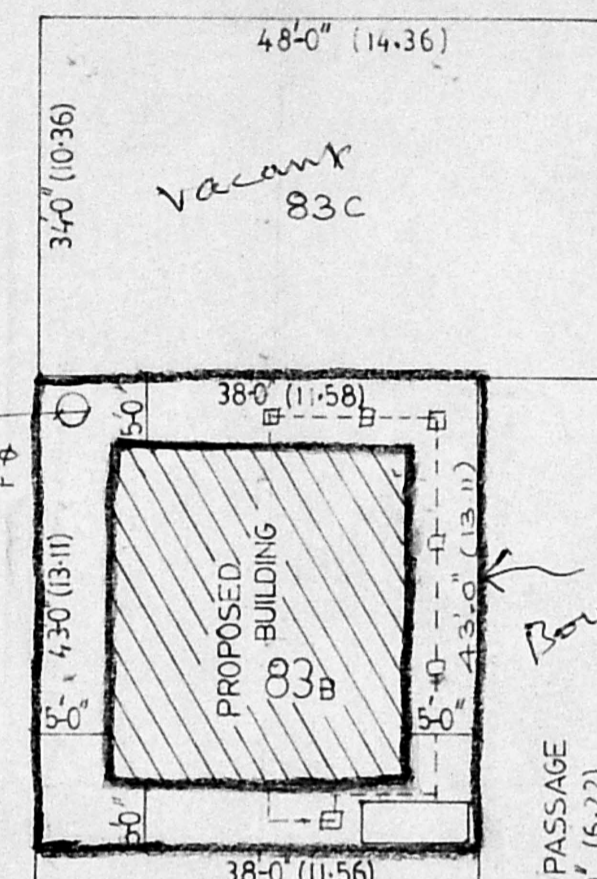

SECTION OF SEPTIC TANK

DETAILS OF CONSERVATION OF RAIN WATER

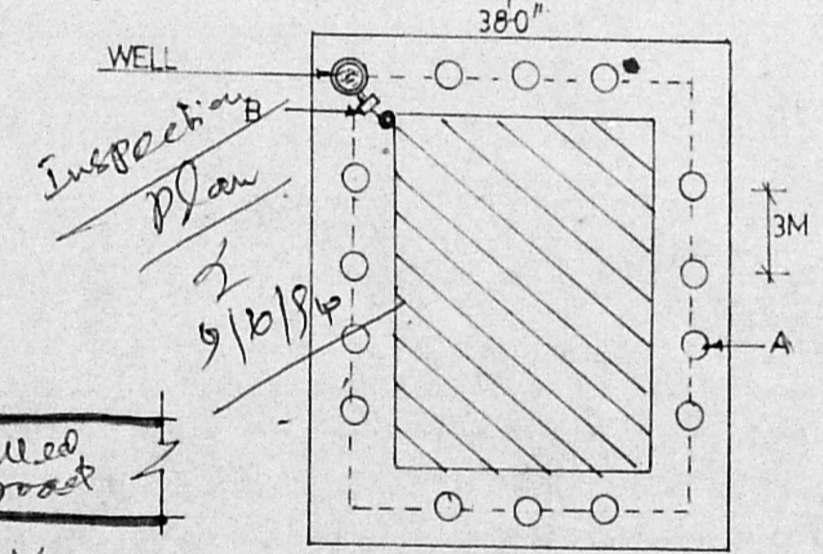

Planning Permit No. A/16392/207  
**APPROVED**  
SUBJECT TO THE CONDITIONS IN THIS OFFICE LETTER.  
No. A/9987/94 Dtd. 30/8/94  
FOR MEMBER SECRETARY  
MADRAS METROPOLITAN  
DEVELOPMENT AUTHORITY  
MADRAS - 600 008.

SCHEDULE OF JOINERIES

TYPE	SIZE	DESCRIPTION	
D	3'-0" x 6'-6"	DOOR	(91 x 198)
D <sub>1</sub>	2'-6" x 6'-6"	DOOR	(76 x 198)
W	6'-0" x 4'-0"	WINDOW	(182 x 122)
W <sub>1</sub>	4'-0" x 4'-0"	WINDOW	(122 x 91)
W <sub>2</sub>	4'-0" x 3'-0"	WINDOW	(122 x 91)
W <sub>3</sub>	3'-0" x 4'-0"	WINDOW	(91 x 122)
O	3'-0" x 6'-6"	OPEN	(91 x 198)
V	2'-0" x 2'-0"	VENTILATOR	(60 x 60)

AREA STATEMENT PLOT 83


PLOT AREA	1634 SQFT	151.86 Sqm
GROUND FLOOR AREA	924 SQFT	85.87 Sqm
FIRST FLOOR AREA	924 SQFT	85.87 Sqm
PLOT COVERAGE	56.5%	
F.S.I	M3	

NOTE:  
BRICK WORK IN CM 1:5 9"TK. RCC ROOF SLAB IN 1:2:4 MIX 6"TK WITH WEATHERING COURSE ON TOP. R.C LINTEL IN 1:2:4 MIX WITH 2'-0" WIDE SUNSHADE. R.C FLOOR SLAB IN 1:2:4 MIX 6"TK WITH FLOOR FINISH ON TOP. SAND FILL IN BASEMENT BELOW FLOOR SLAB. FOUNDATION CONCRETE IN 1:4:8 MIX 9"TK 3'-0" WIDE WITH SAND FILL BELOW.


*D. GNANASEKARAN; B.E., (Civil)*  
Licensed Surveyor Class - I,  
L. No-228 Corp of Madras  
56, Chidambara Swamy Iyad St,  
MYLAPORE, MADRAS - 4.

LICENSED SURVEYOR:


OWNER/POWER AGENT:

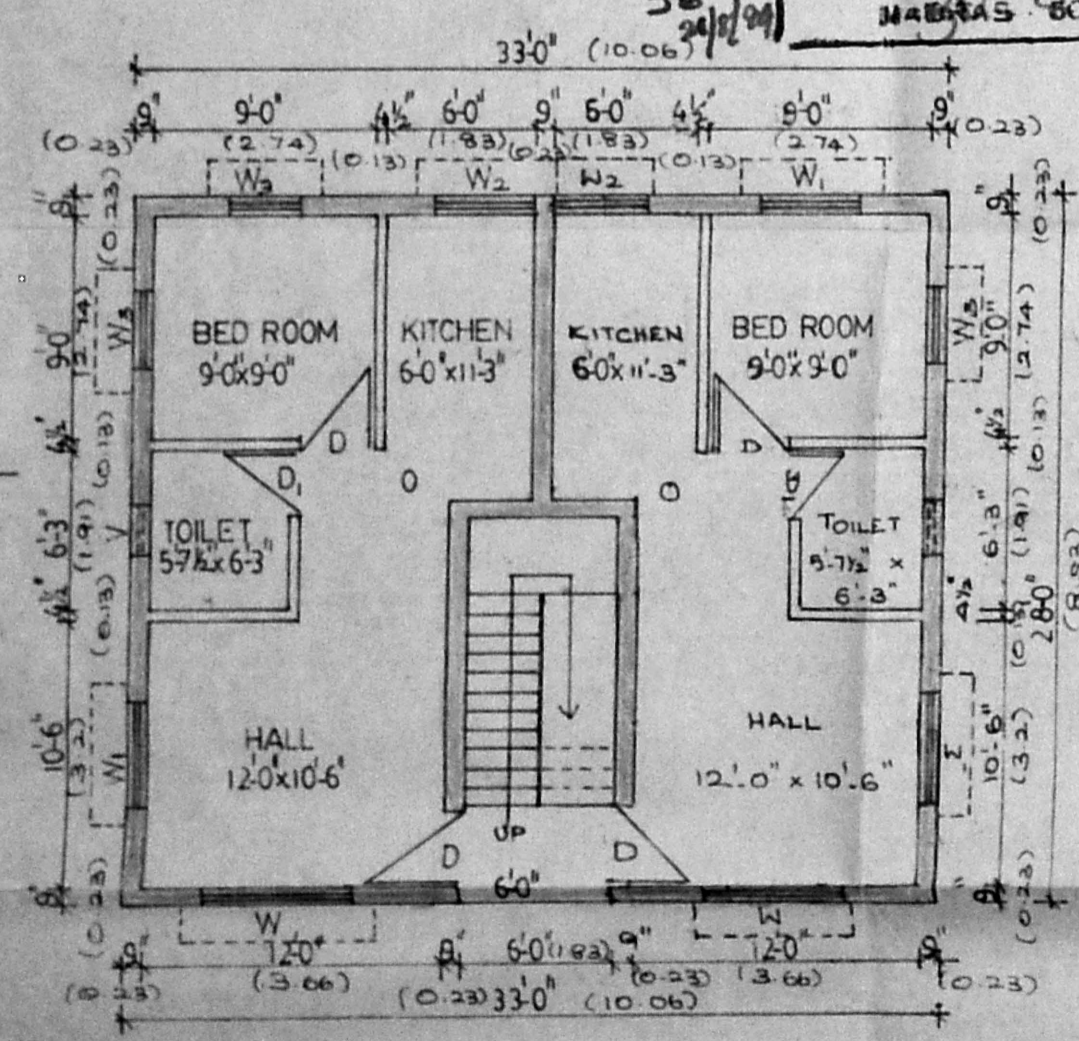


GROUND FLOOR PLAN

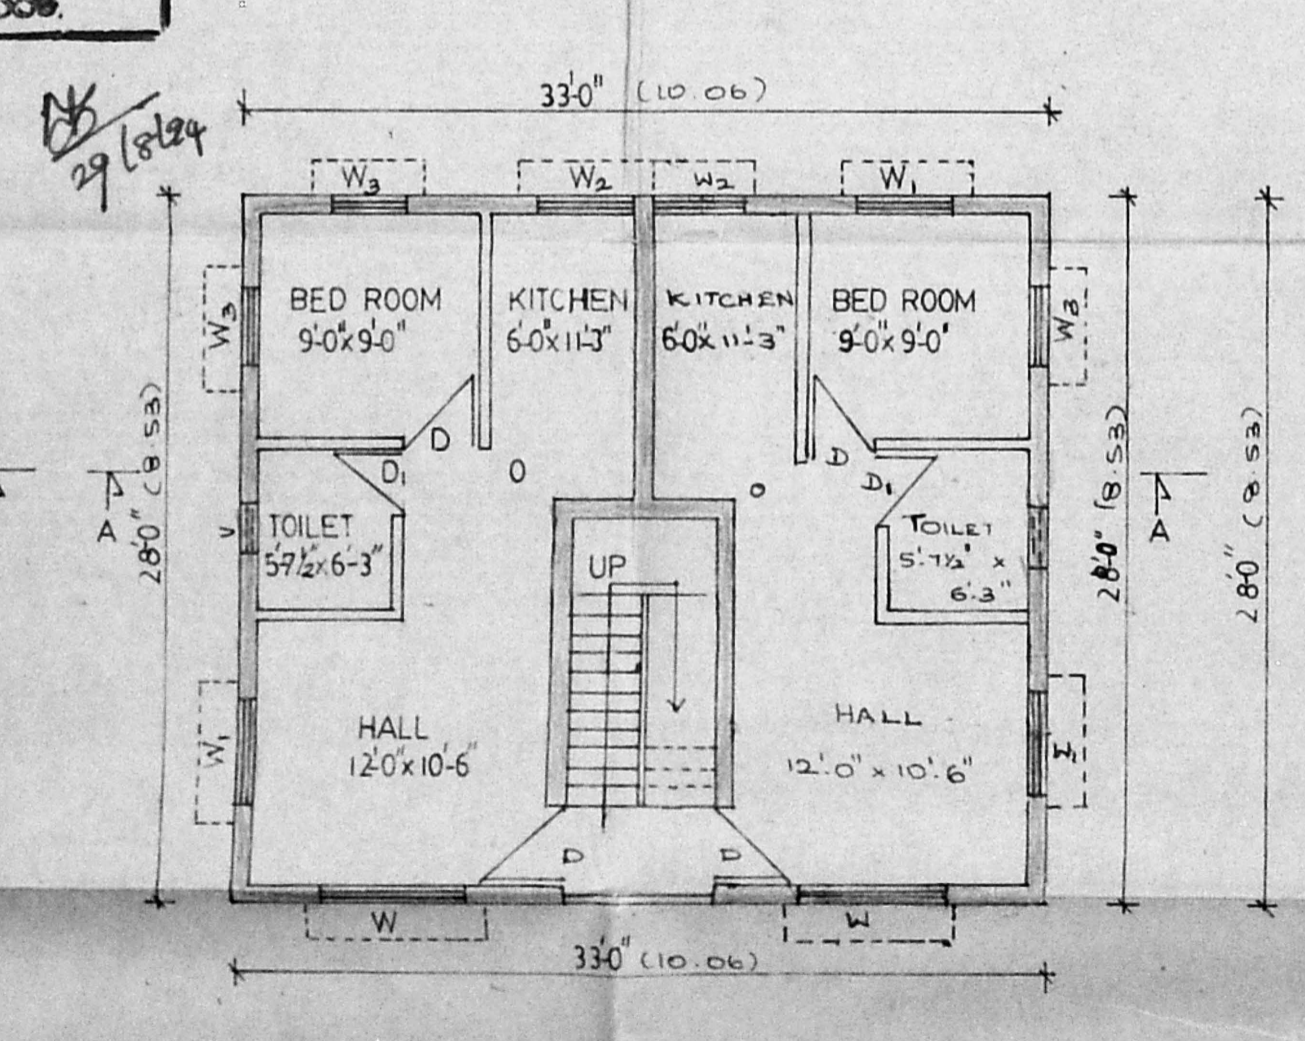


FIRST FLOOR PLAN

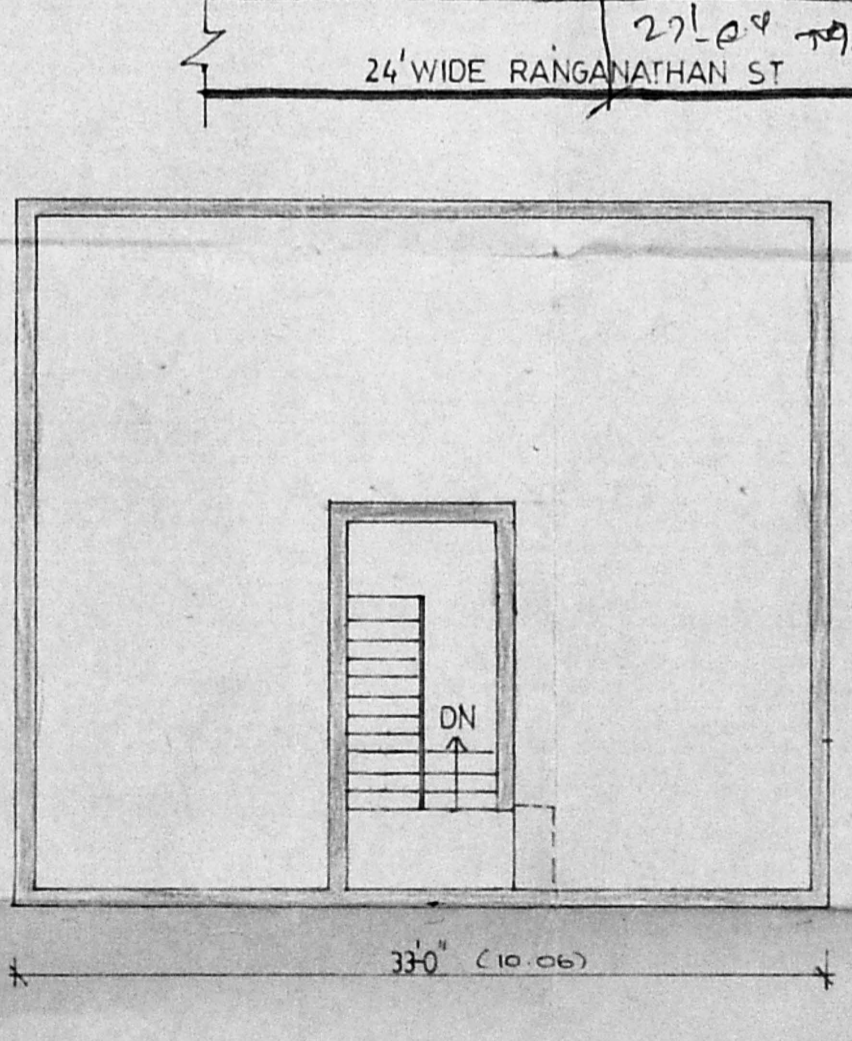

OPEN TERRACE

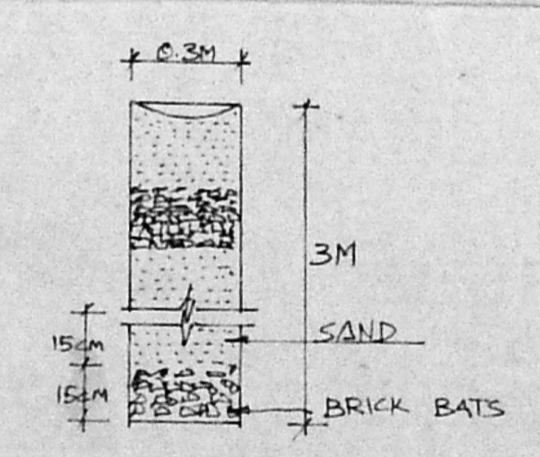

DETAIL A

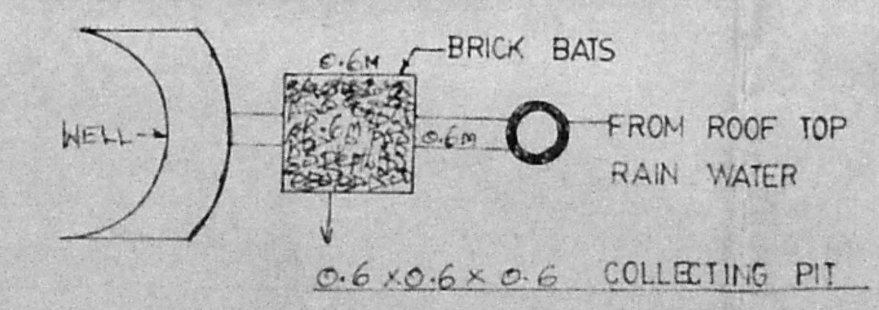

DETAIL B