


Planning Permit No. APPROVED  
 SUBJECT TO THE CONDITIONS IN THIS OFFICE LETTER.  
 No. B/1296/199 Date: 12/94  
 FOR MEMBER SECRETARY  
 MADRAS METROPOLITAN  
 DEVELOPMENT AUTHORITY  
 MADRAS - 600 034.

R/18382/558/94

16/12/94  
 N.O. 16/12/94

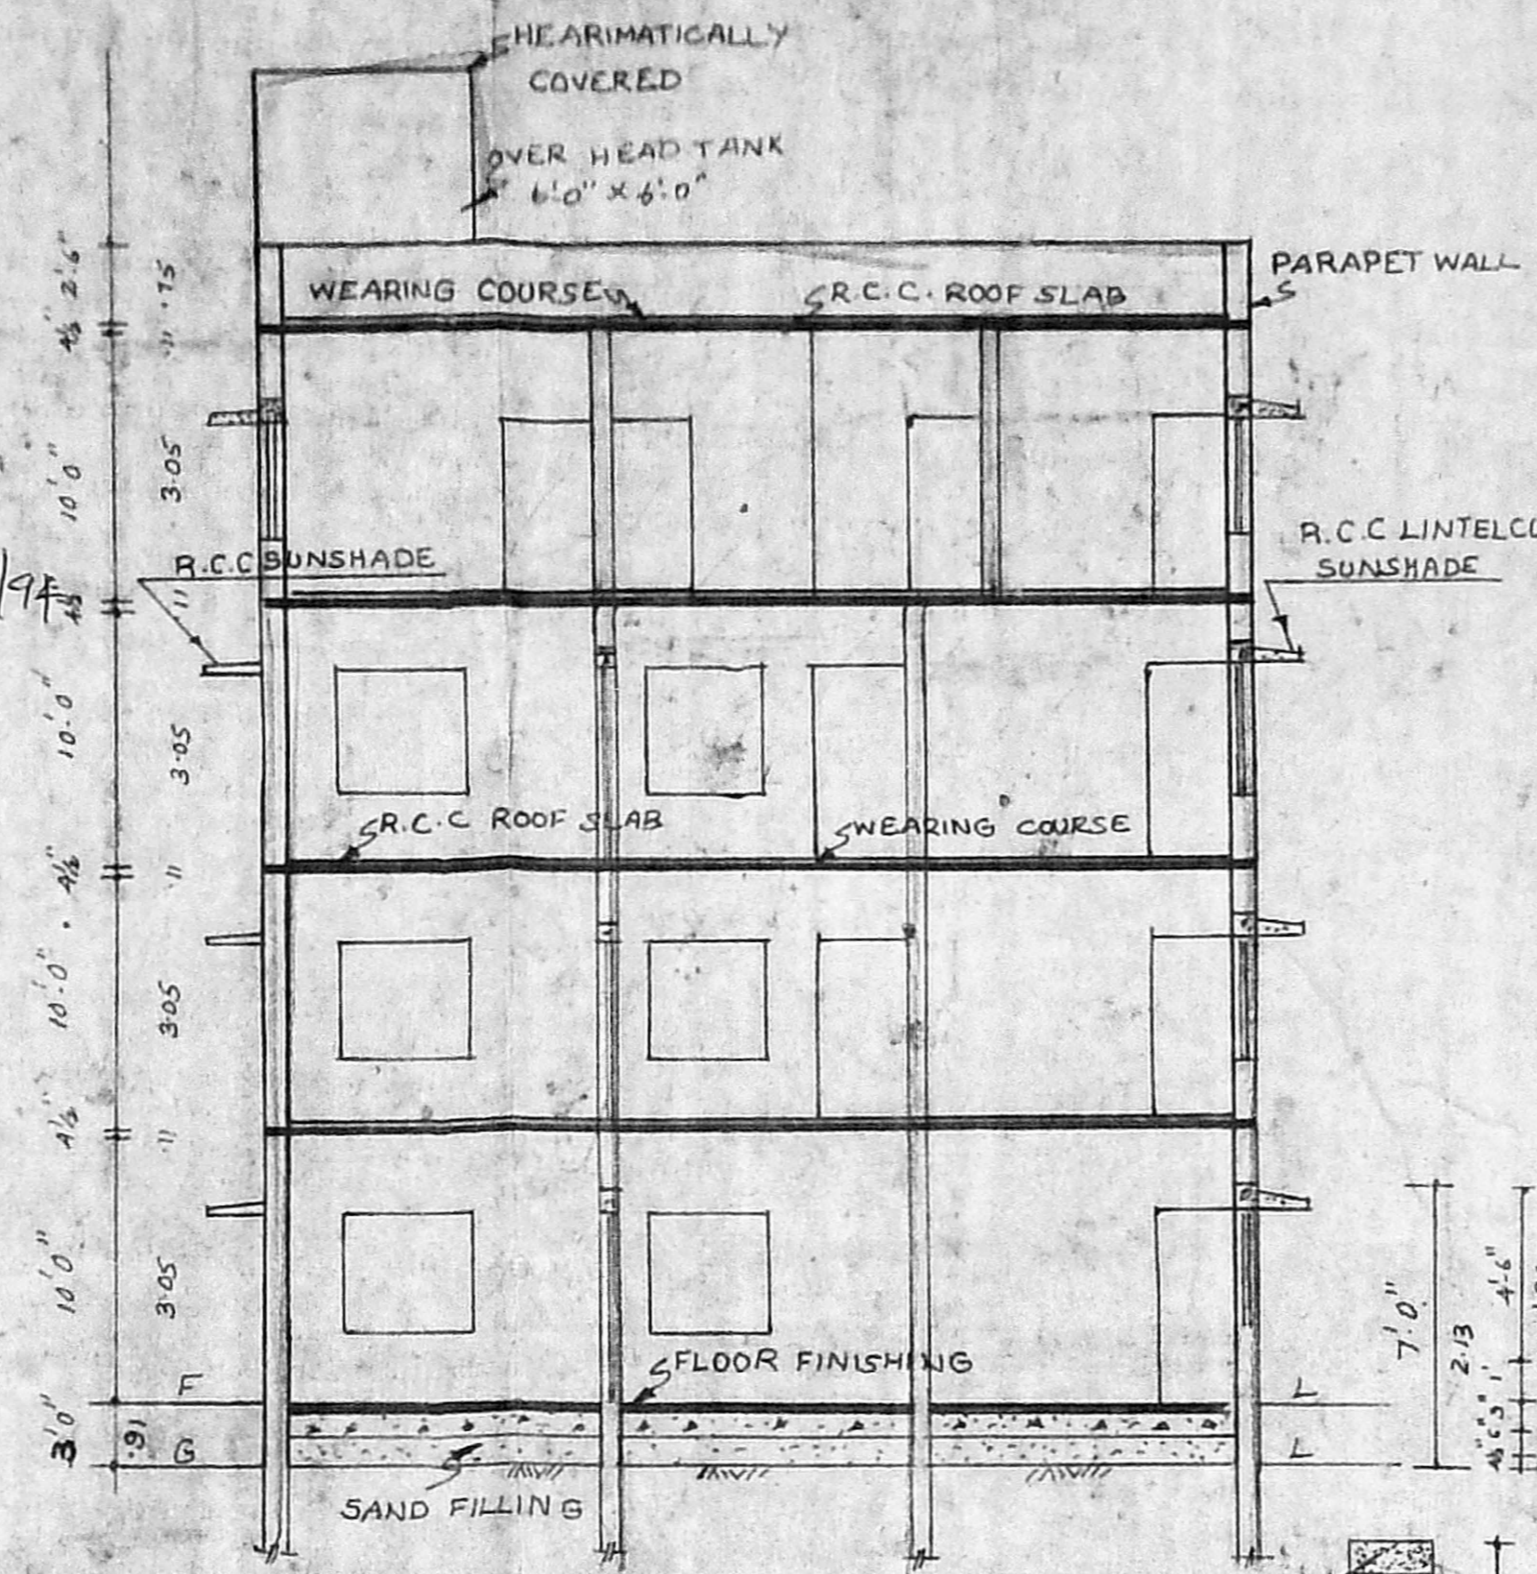

**JOINERY DETAILS**

D <sub>1</sub> DOOR	3'-6" x 7'-0"	1-10 x 2-13
D <sub>2</sub> DOOR	2'-6" x 7'-0"	0-75 x 2-13
W WINDOW	4'-0" x 4'-0"	1-22 x 1-22
W WINDOW	3'-6" x 4'-0"	1-10 x 1-22
V VENTILATOR	1'-6" x 1'-6"	0-75 x 0-45
RS ROULÉD SHUTTER	8'-0" x 8'-0"	2-44 x 2-44

**AREA DETAILS**

SITE AREA	4305 SQFT 400M <sup>2</sup>
GROUND FLOOR AREA	1000 SQFT 143G
FIRST FLOOR AREA	1600 SQFT 149G
SECOND FLOOR AREA	1600 SQFT 149G
THIRD FLOOR AREA	1600 SQFT 149G
PLOT COVERAGE	37%



**COLOUR INDEX**

PROPOSED	□
ROAD	□
BOUNDARY	□
EXISTING	□
DEMOLISHED	□

**OWNER**

*Jagadee*  
*Seelaper*

Er. K. VENUGOPAL, Rtd. A.C.E.  
 Civil & Sanitary Engineering Consultant  
 Licensed Surveyor, Class-I No: 320  
 Licensed Plumber, Class-I Metro Water  
 Sewerage No. .... Water Supply No. ....  
 3, Neelakandan Street, Nungambakam (Laka Area)  
 Backside of Corporation Girls Higher Secondary School  
 MADRAS-600 034  
**LICENSED SURVEYOR**

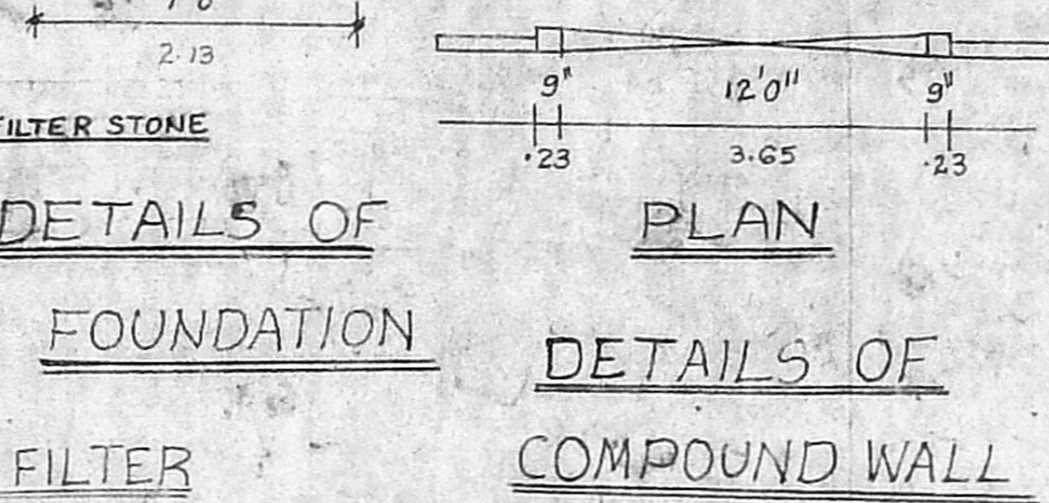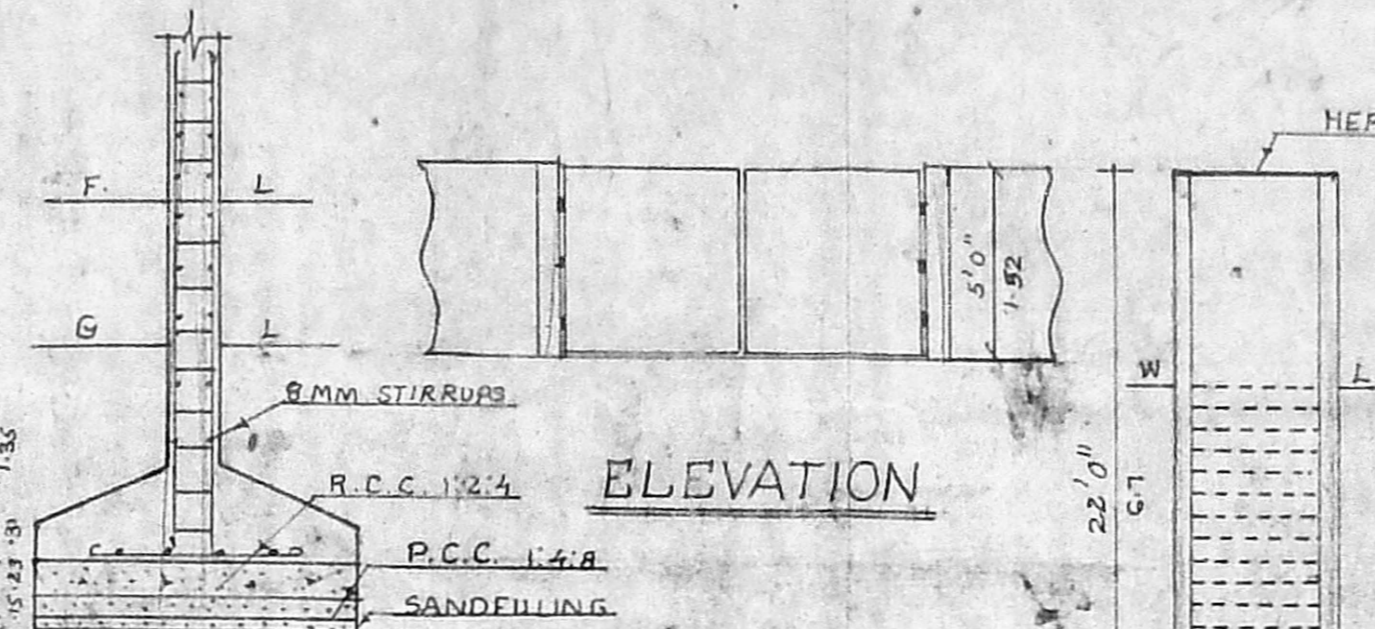

**PLAN SHOWING THE CONSTRUCTION OF PROPOSED BUILDING AT DOOR NO 9, 0. DOOR NO. 8 & 8/2, T.S. NO 5266, N.T.S. NO 5266/2, BLOCK NO 119, GANTHI STREET THIYAGARAYA NAGAR, MADRAS 17. SCALE 1"=80'**

