



FRONT ELEVATION

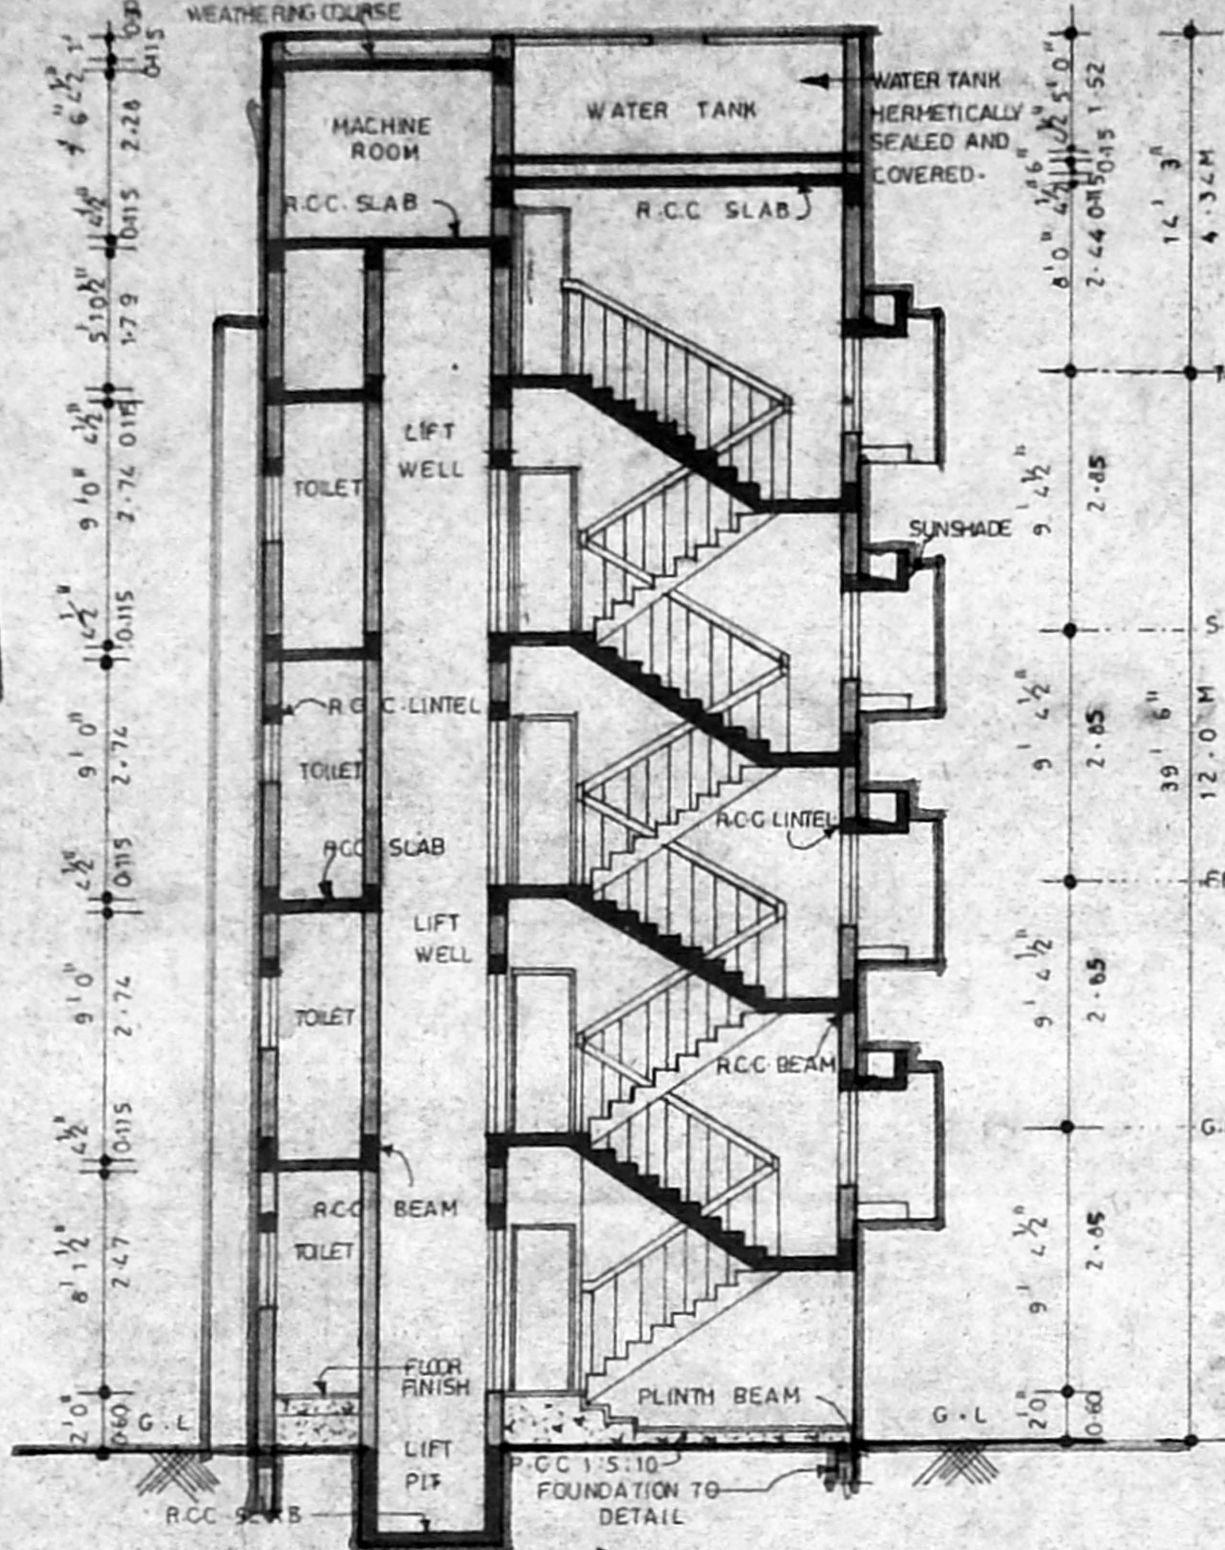


SECTION ON XX'

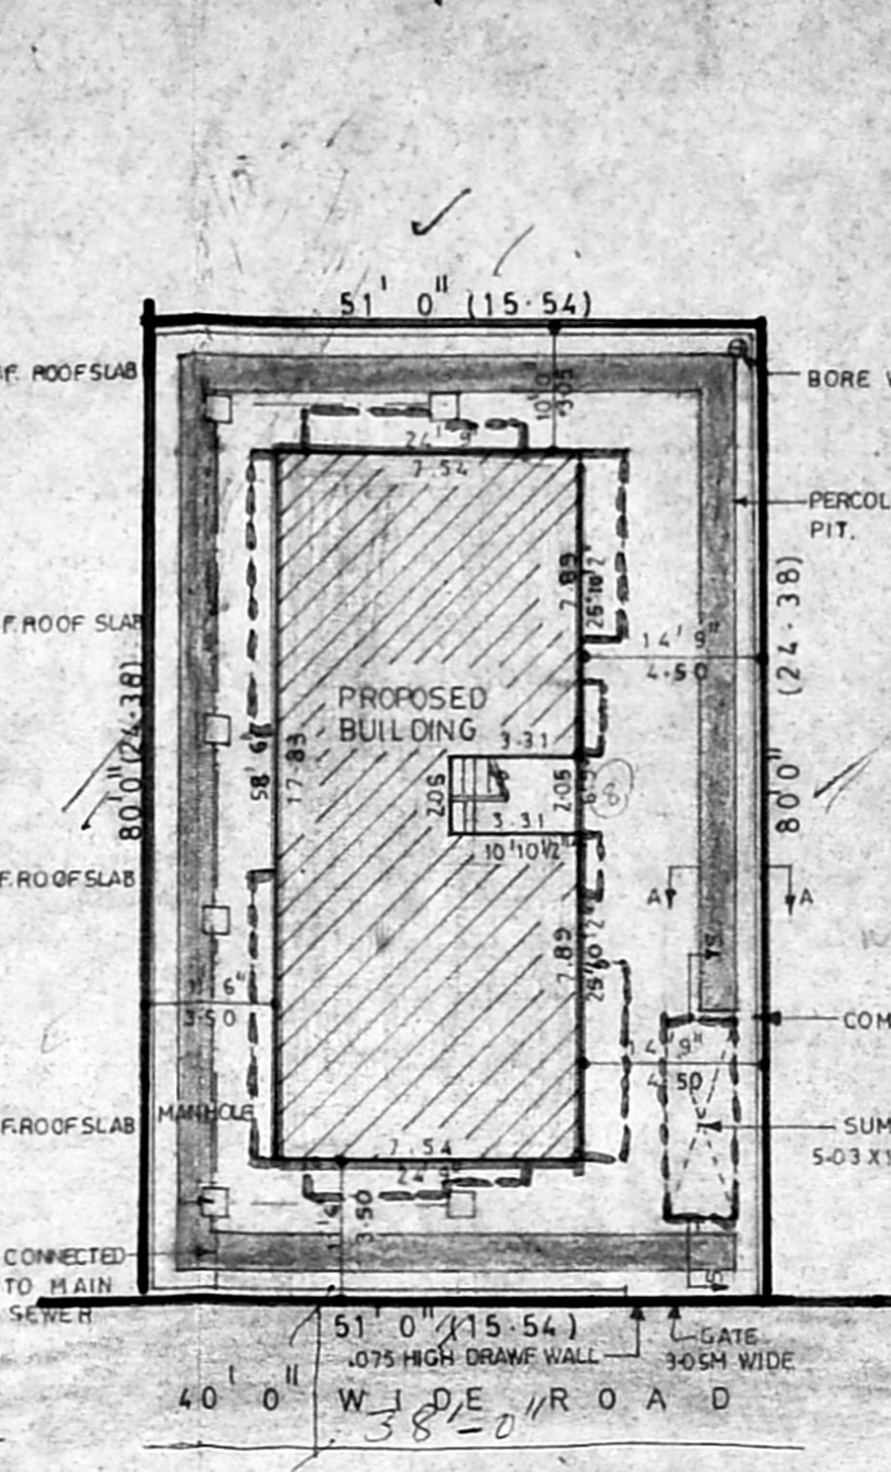

SITE PLAN

SCALE - 1/16" (OR) 1:200

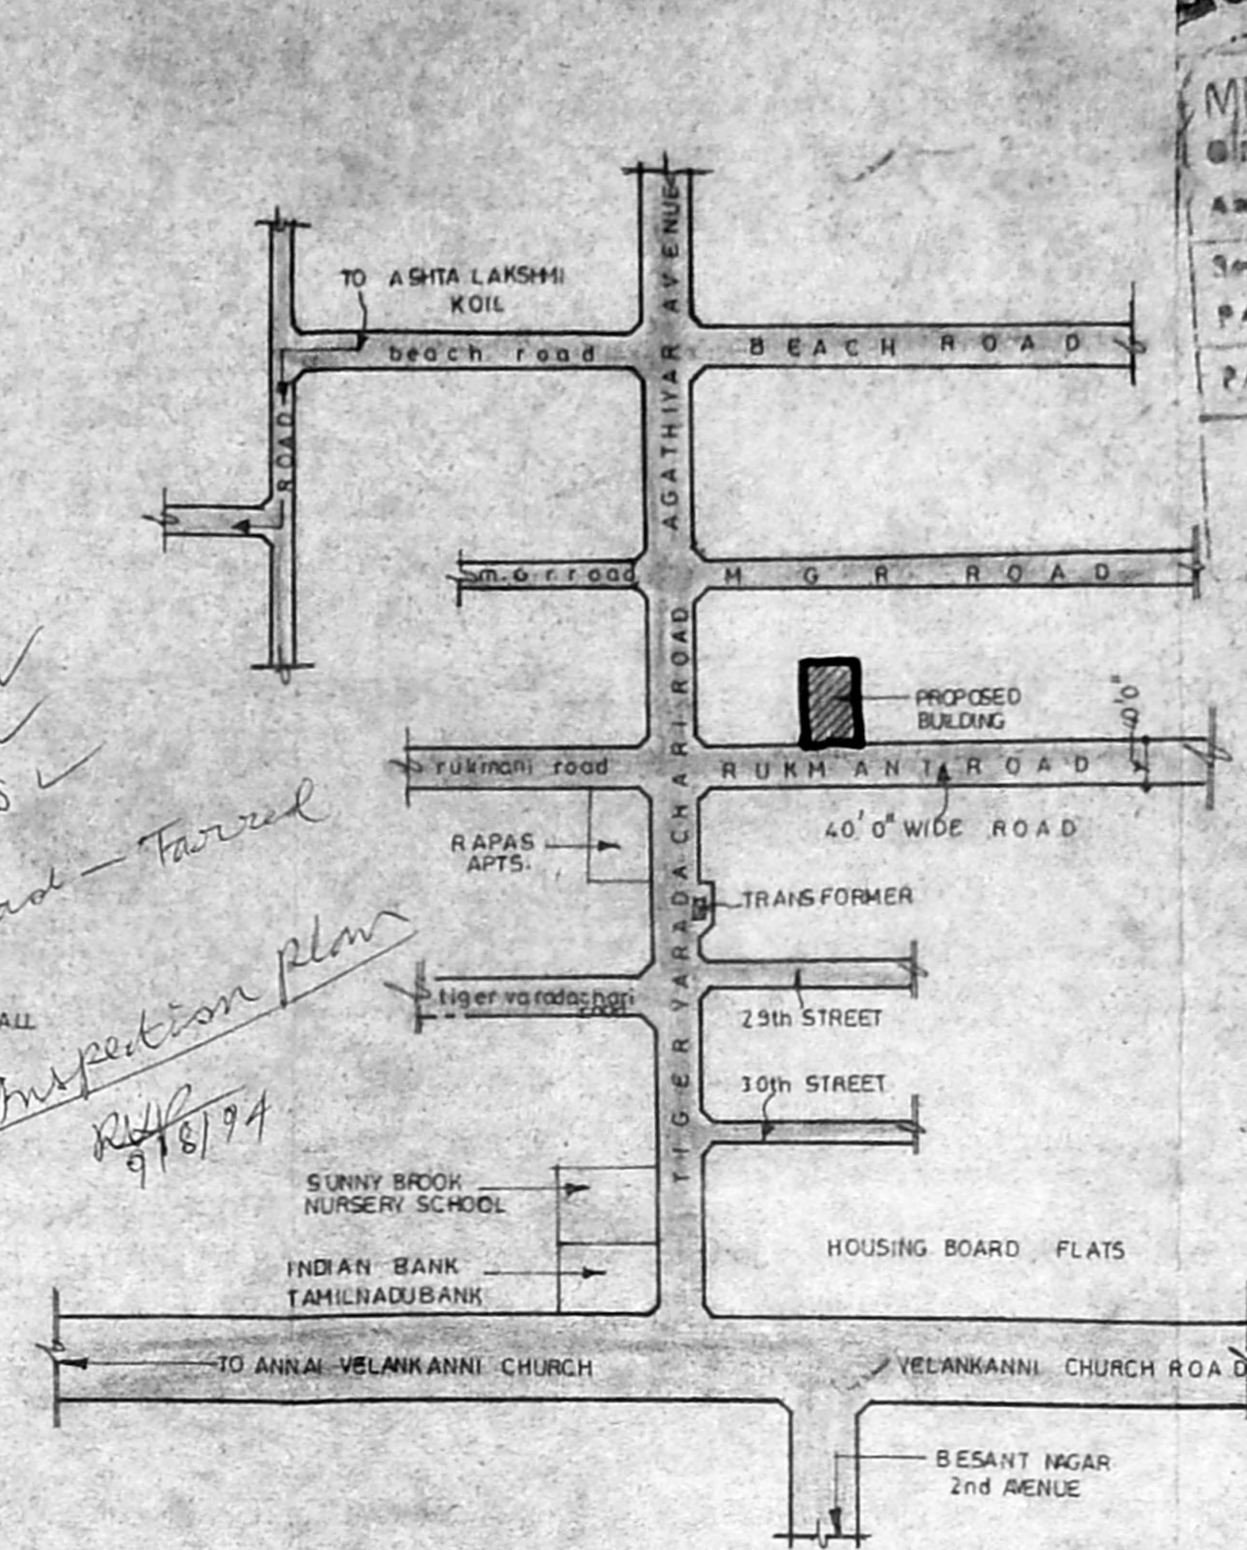

KEY PLAN

NOT TO SCALE

MMDA B/BB No. 12/2/1971
PROPOSED BUILDING
 AT PLOT No. 65 DOOR No. 40,
TRUKMANI SALAI,
KALAKSHETRA COLONY,
MADRAS.
 SURVEY NO. 161/2/43,
 KALAKSHETRA COLONY,
 THIRUVANMIYUR VILLAGE
 MADRAS.

SCHEDULE OF JOINERY


| TYPE | DESCRIPTION | SIZE |
|------|---------------------|-------------|
| E.D. | ENTRANCE DOOR | 1.06 X 2.13 |
| D | T.W. PANEELED DOOR | 0.91 X 2.13 |
| D1 | T.W. FLUSH DOOR | 0.76 X 2.13 |
| W | T.W.G.L. WINDOW | 1.62 X 1.37 |
| W1 | " | 1.21 X 1.37 |
| W2 | " | 1.21 X 0.91 |
| W3 | " | 0.91 X 1.37 |
| F.D. | FRENCH DOOR | 1.62 X 2.13 |
| V | T.W.G.L. VENTILATOR | 0.60 X 0.90 |

SCALE - 1/8" (OR) 1:100

AREA STATEMENT

| | SQ. F. | SQ. M. |
|---------------|---------|--------|
| PLOT EXTENT | 4080.00 | 379.18 |
| GROUND FLOOR | 1273.50 | 118.95 |
| FIRST FLOOR | 1614.00 | 150.00 |
| SECOND FLOOR | 1614.00 | 150.00 |
| THIRD FLOOR | 1614.00 | 150.00 |
| TOTAL | 6115.50 | 568.35 |
| F.I.R. | 1.49 | |
| PLOT COVERAGE | 31.21% | |

COLOR CODE REFERENCE:

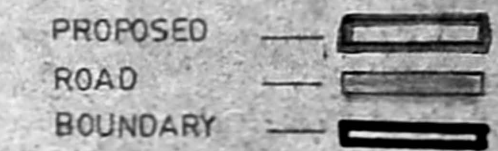


OWNER:


(P. K. PRABHAKAR)

ARCHITECT:

(Signature)
 M. SETHU, ARCH. M.C.A.,
 COUNCIL OF ARCH NO. CA/87/10523,
 LICENSED SURVEYOR NO. RA/127/87,
 159 THIRUVALLUVAR SALAI,
 KAMARAJ NAGAR,
 THIRUVANMIYUR,
 MADRAS - 600 041.

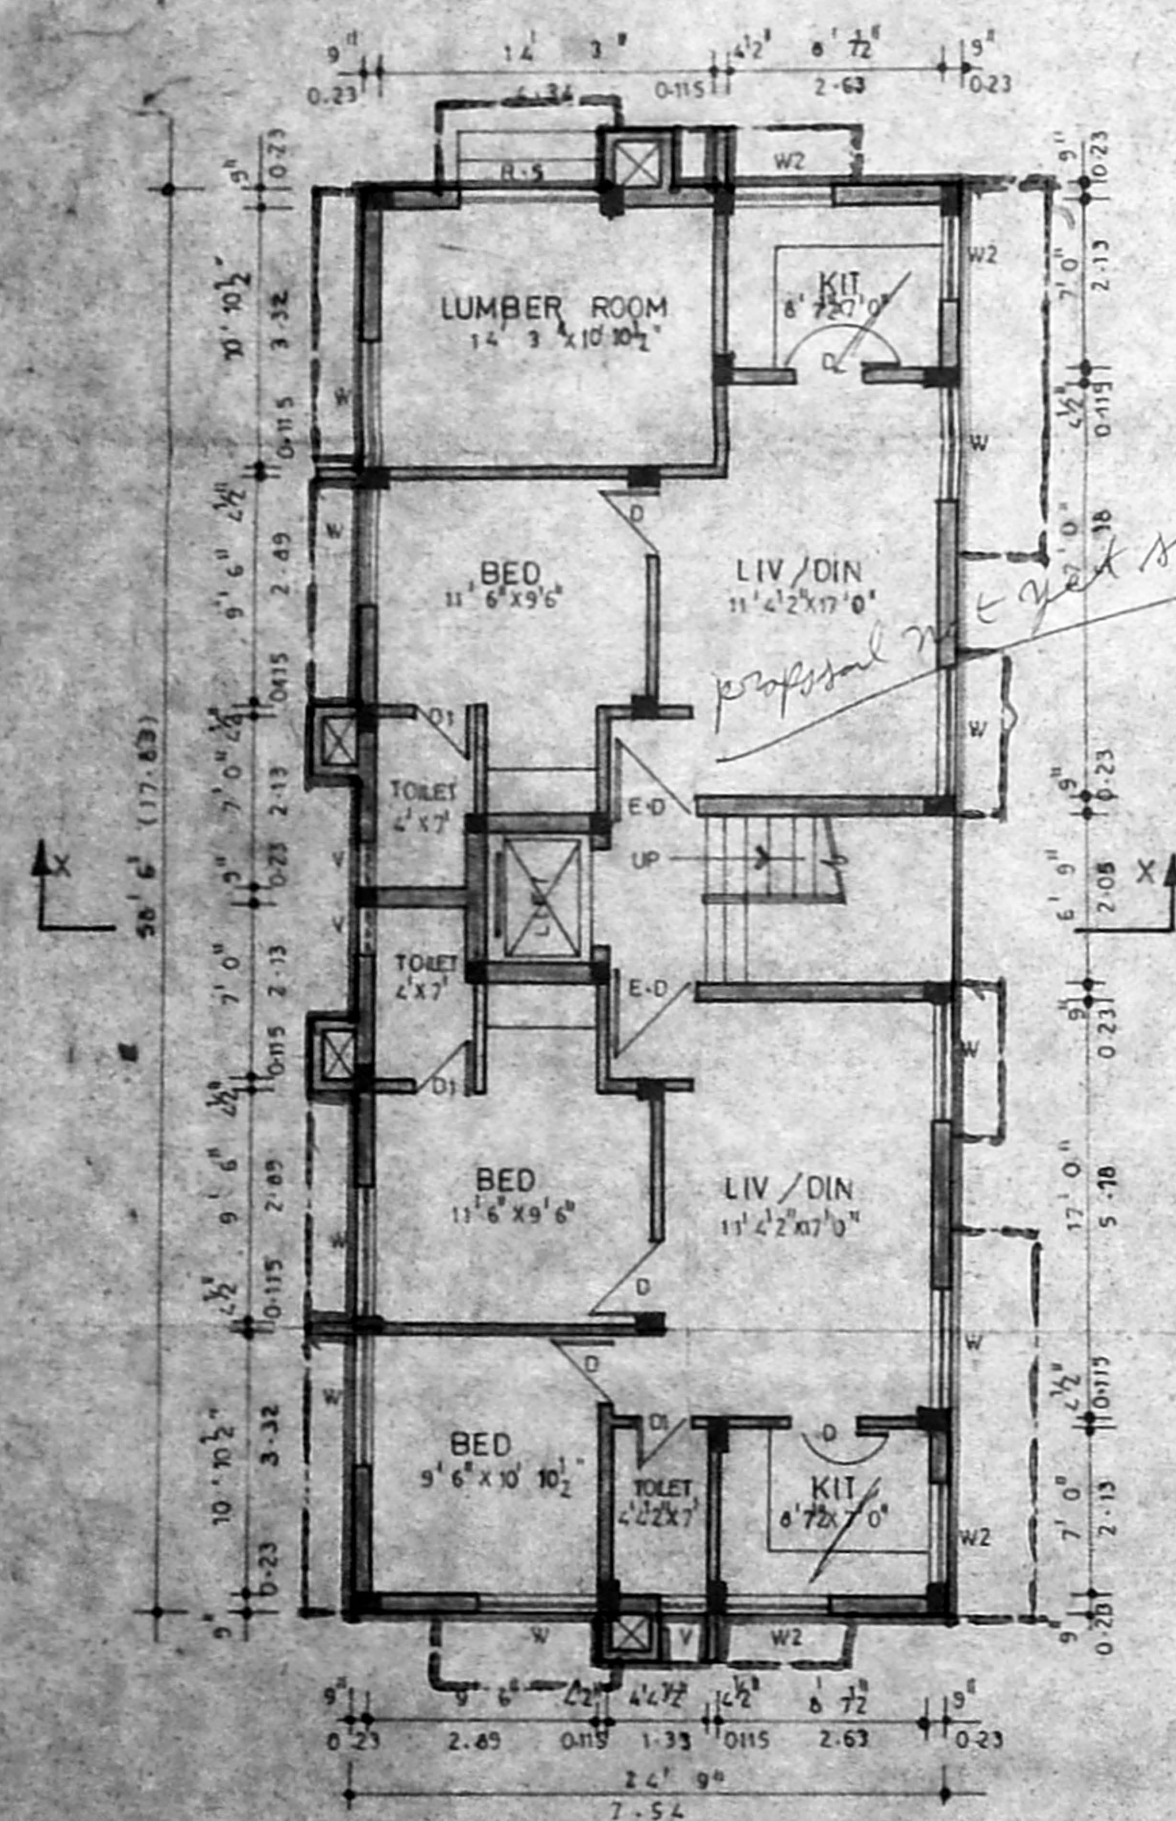


GROUND FLOOR PLAN

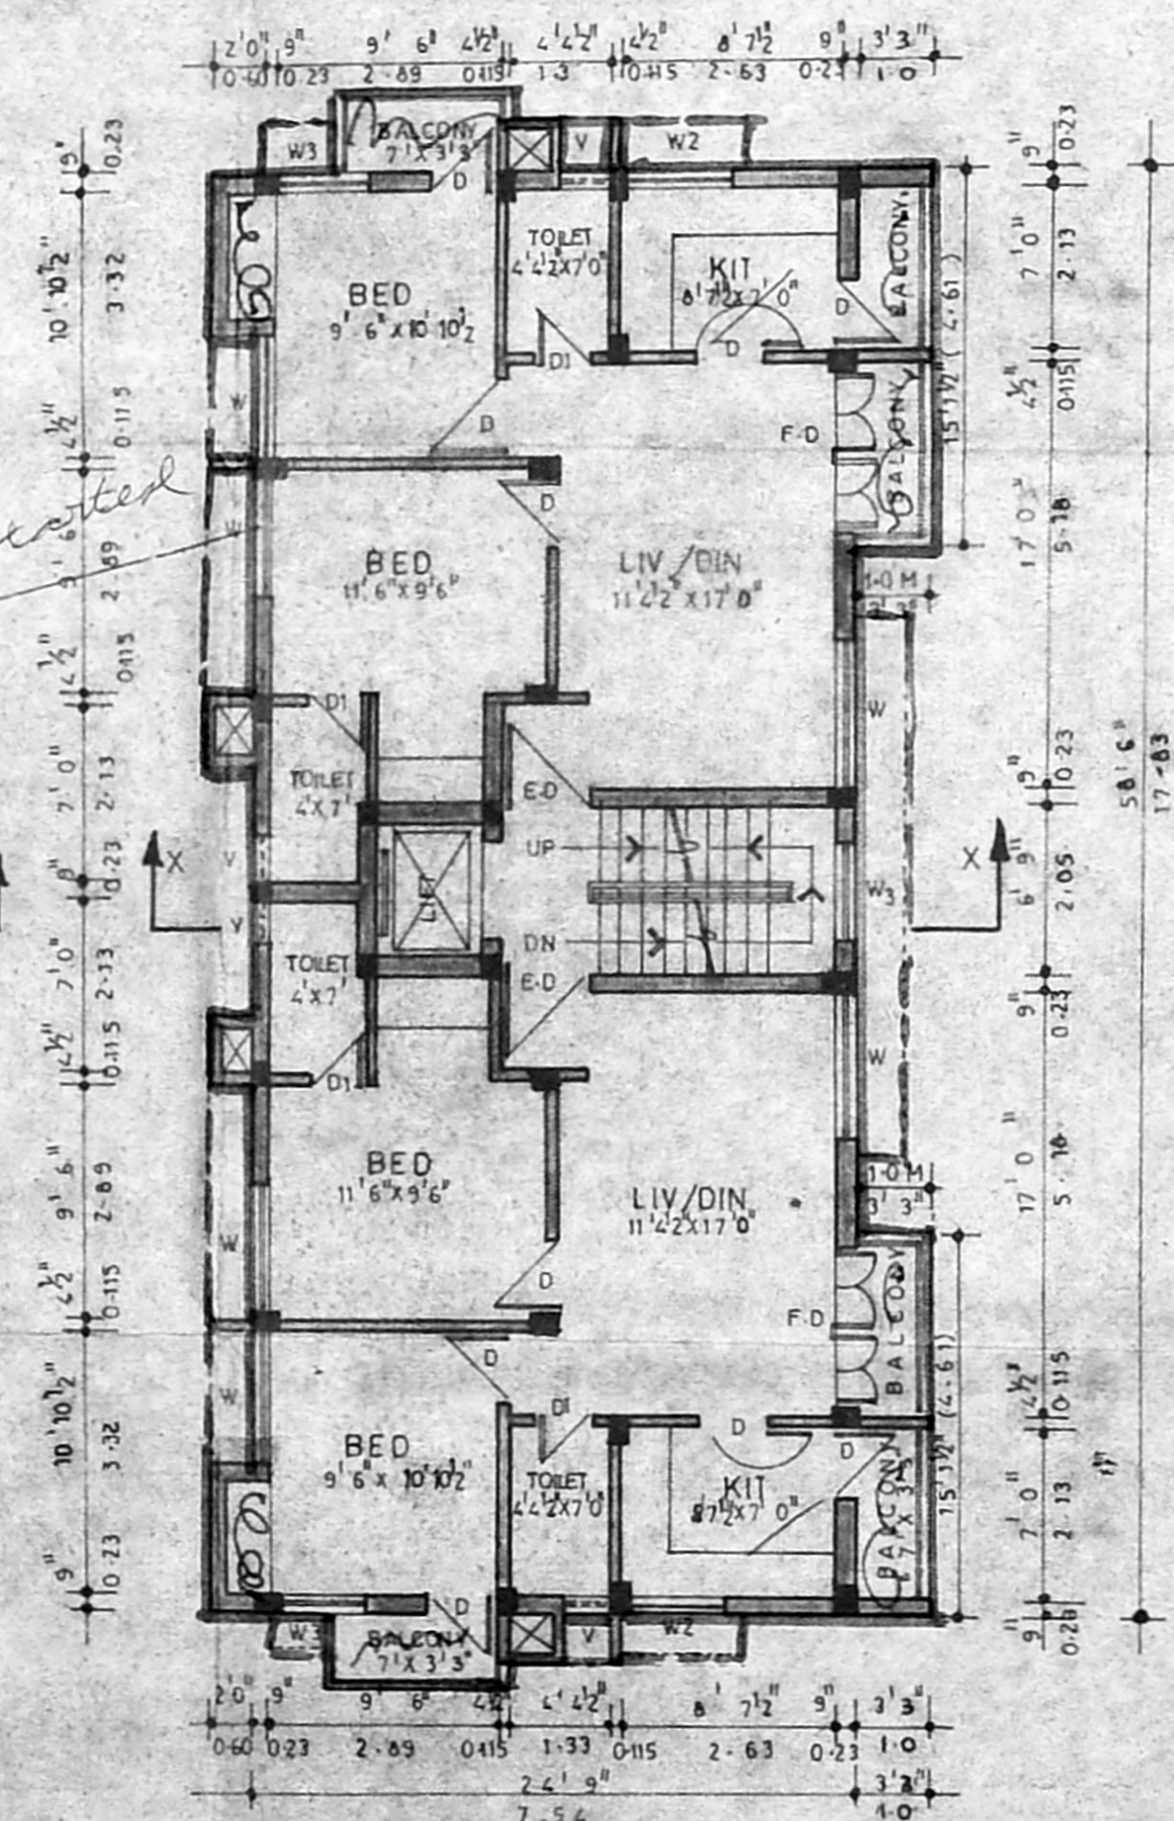


TYPICAL FLOOR PLAN

FIRST, SECOND & THIRD

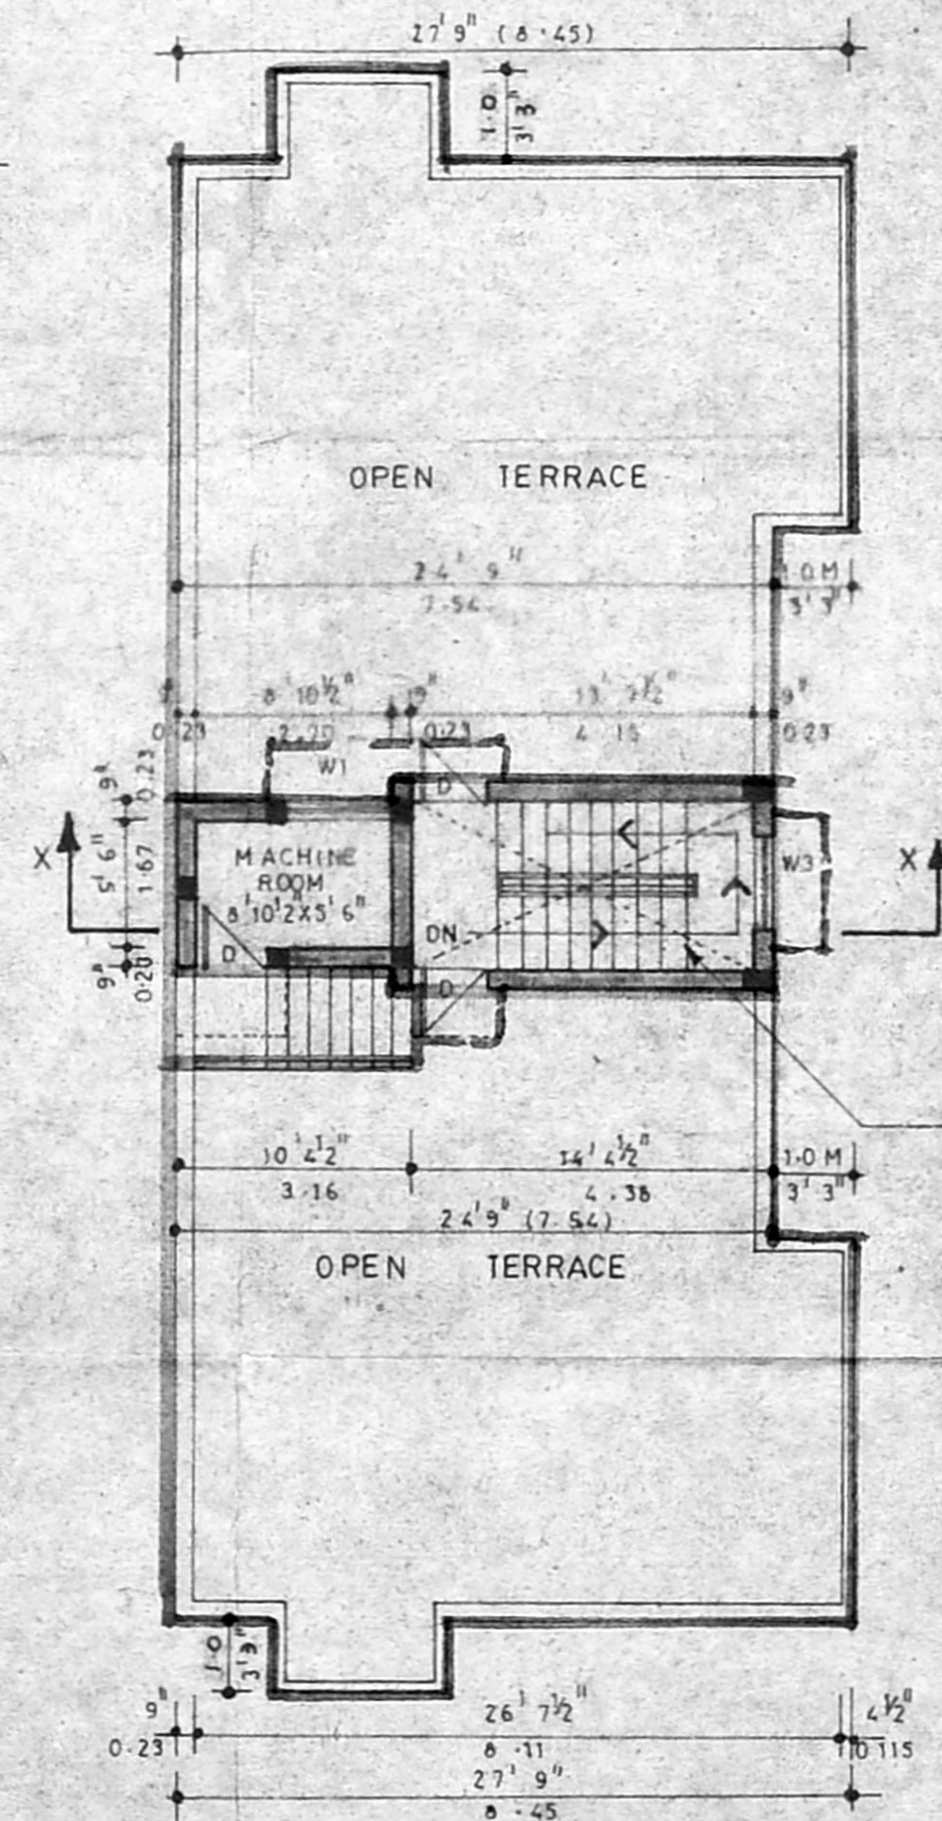


TERRACE FLOOR PLAN

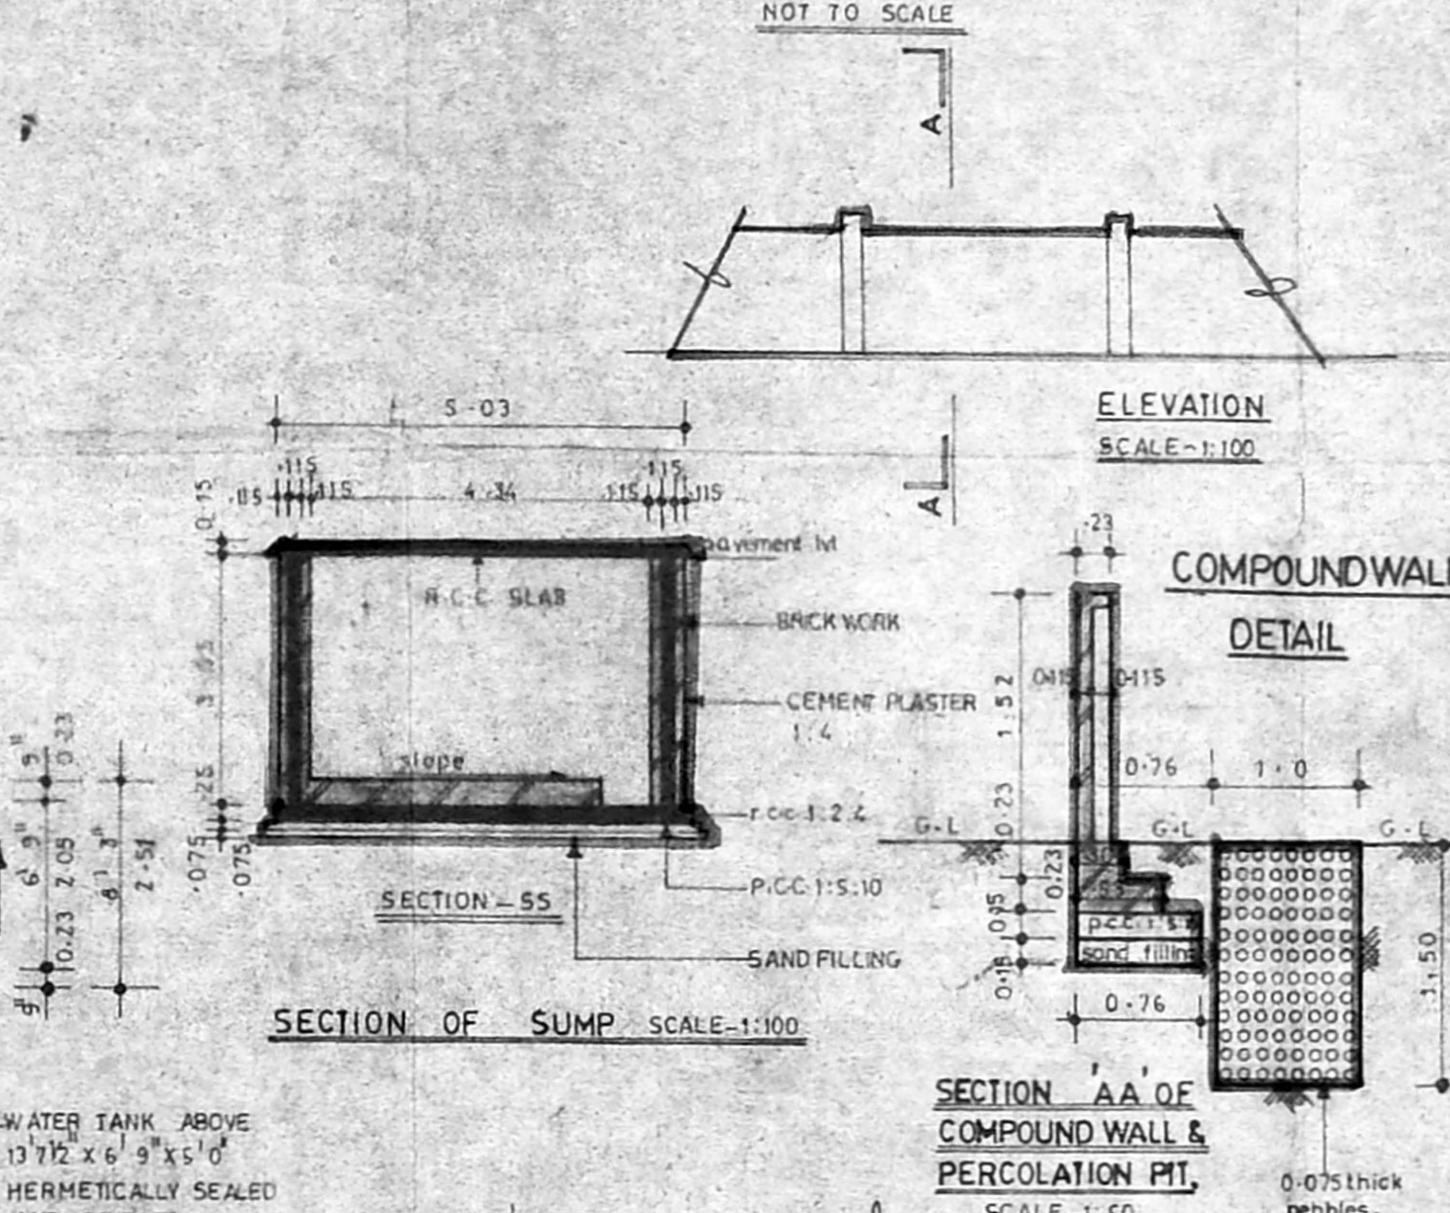

SECTION OF SUMP SCALE - 1:100

SECTION AA OF COMPOUND WALL & PERCOLATION PIT.

SCALE - 1:50

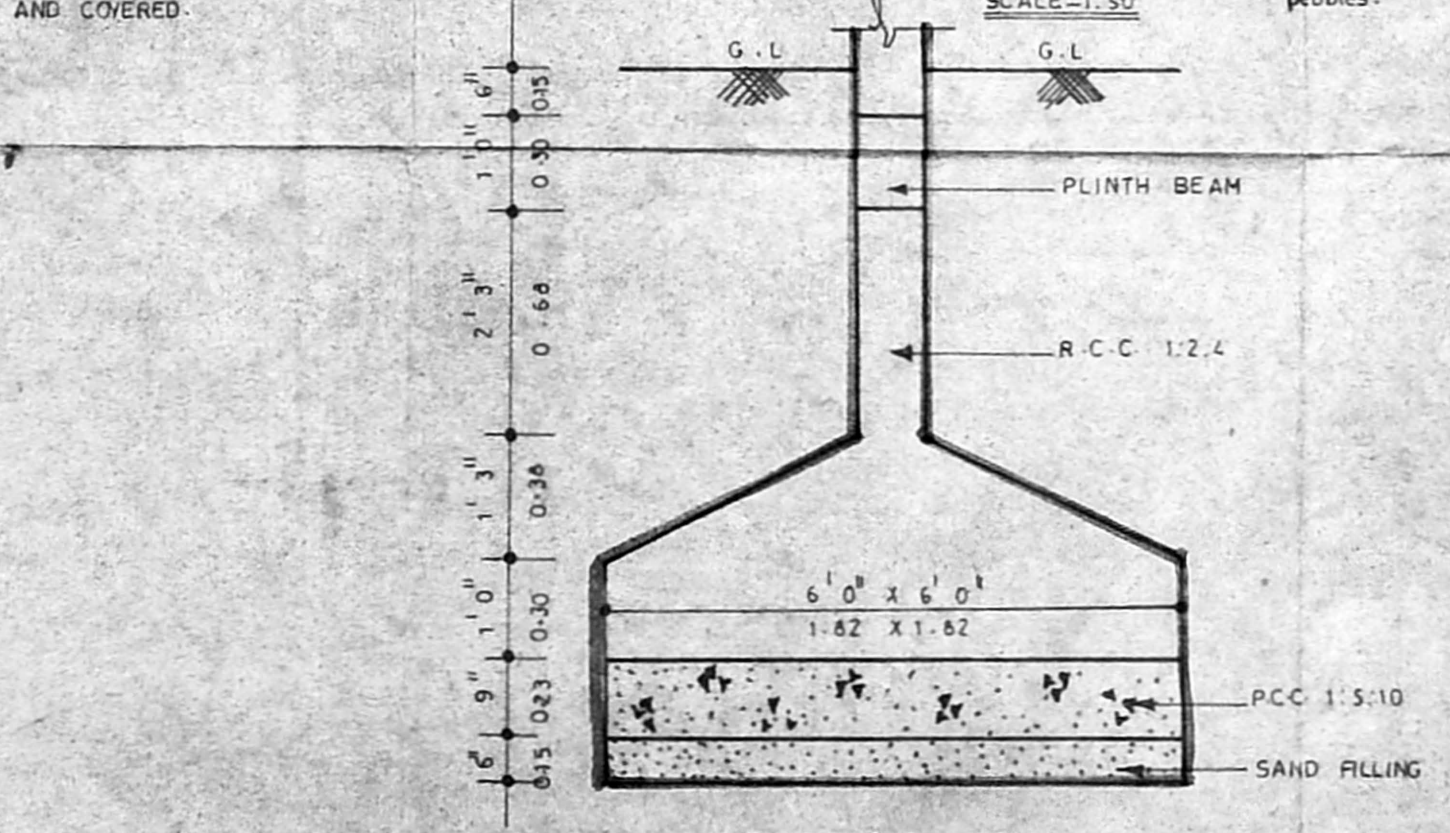

FOUNDATION DETAIL

SCALE - 1/2" (OR) 1:25