



FRONT ELEVATION

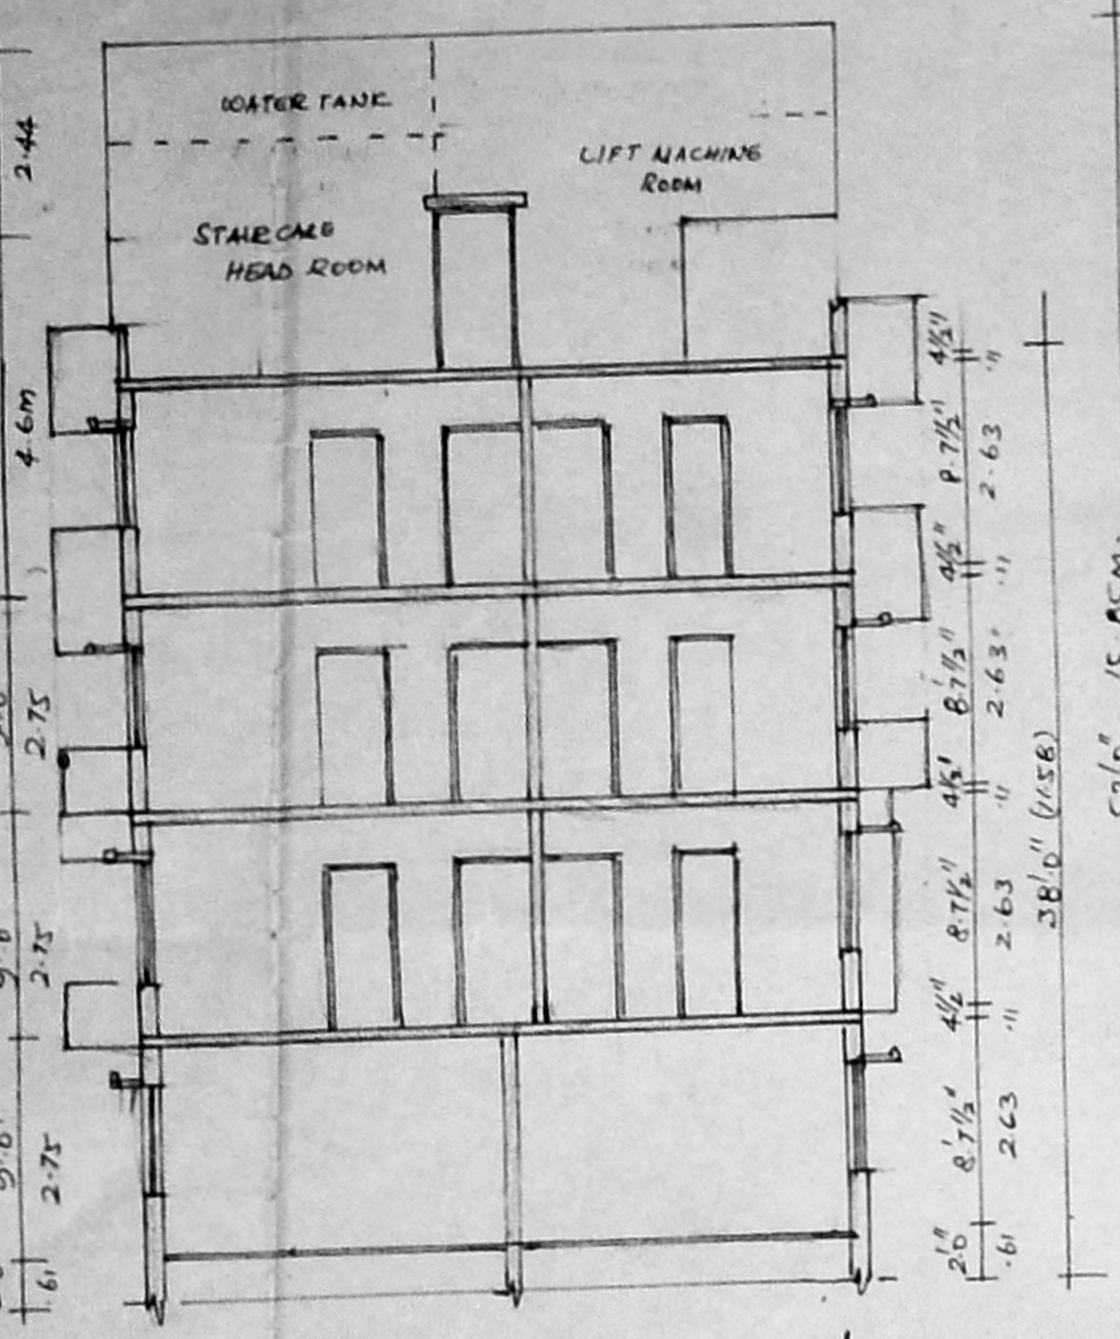


SECTION THRO S.S

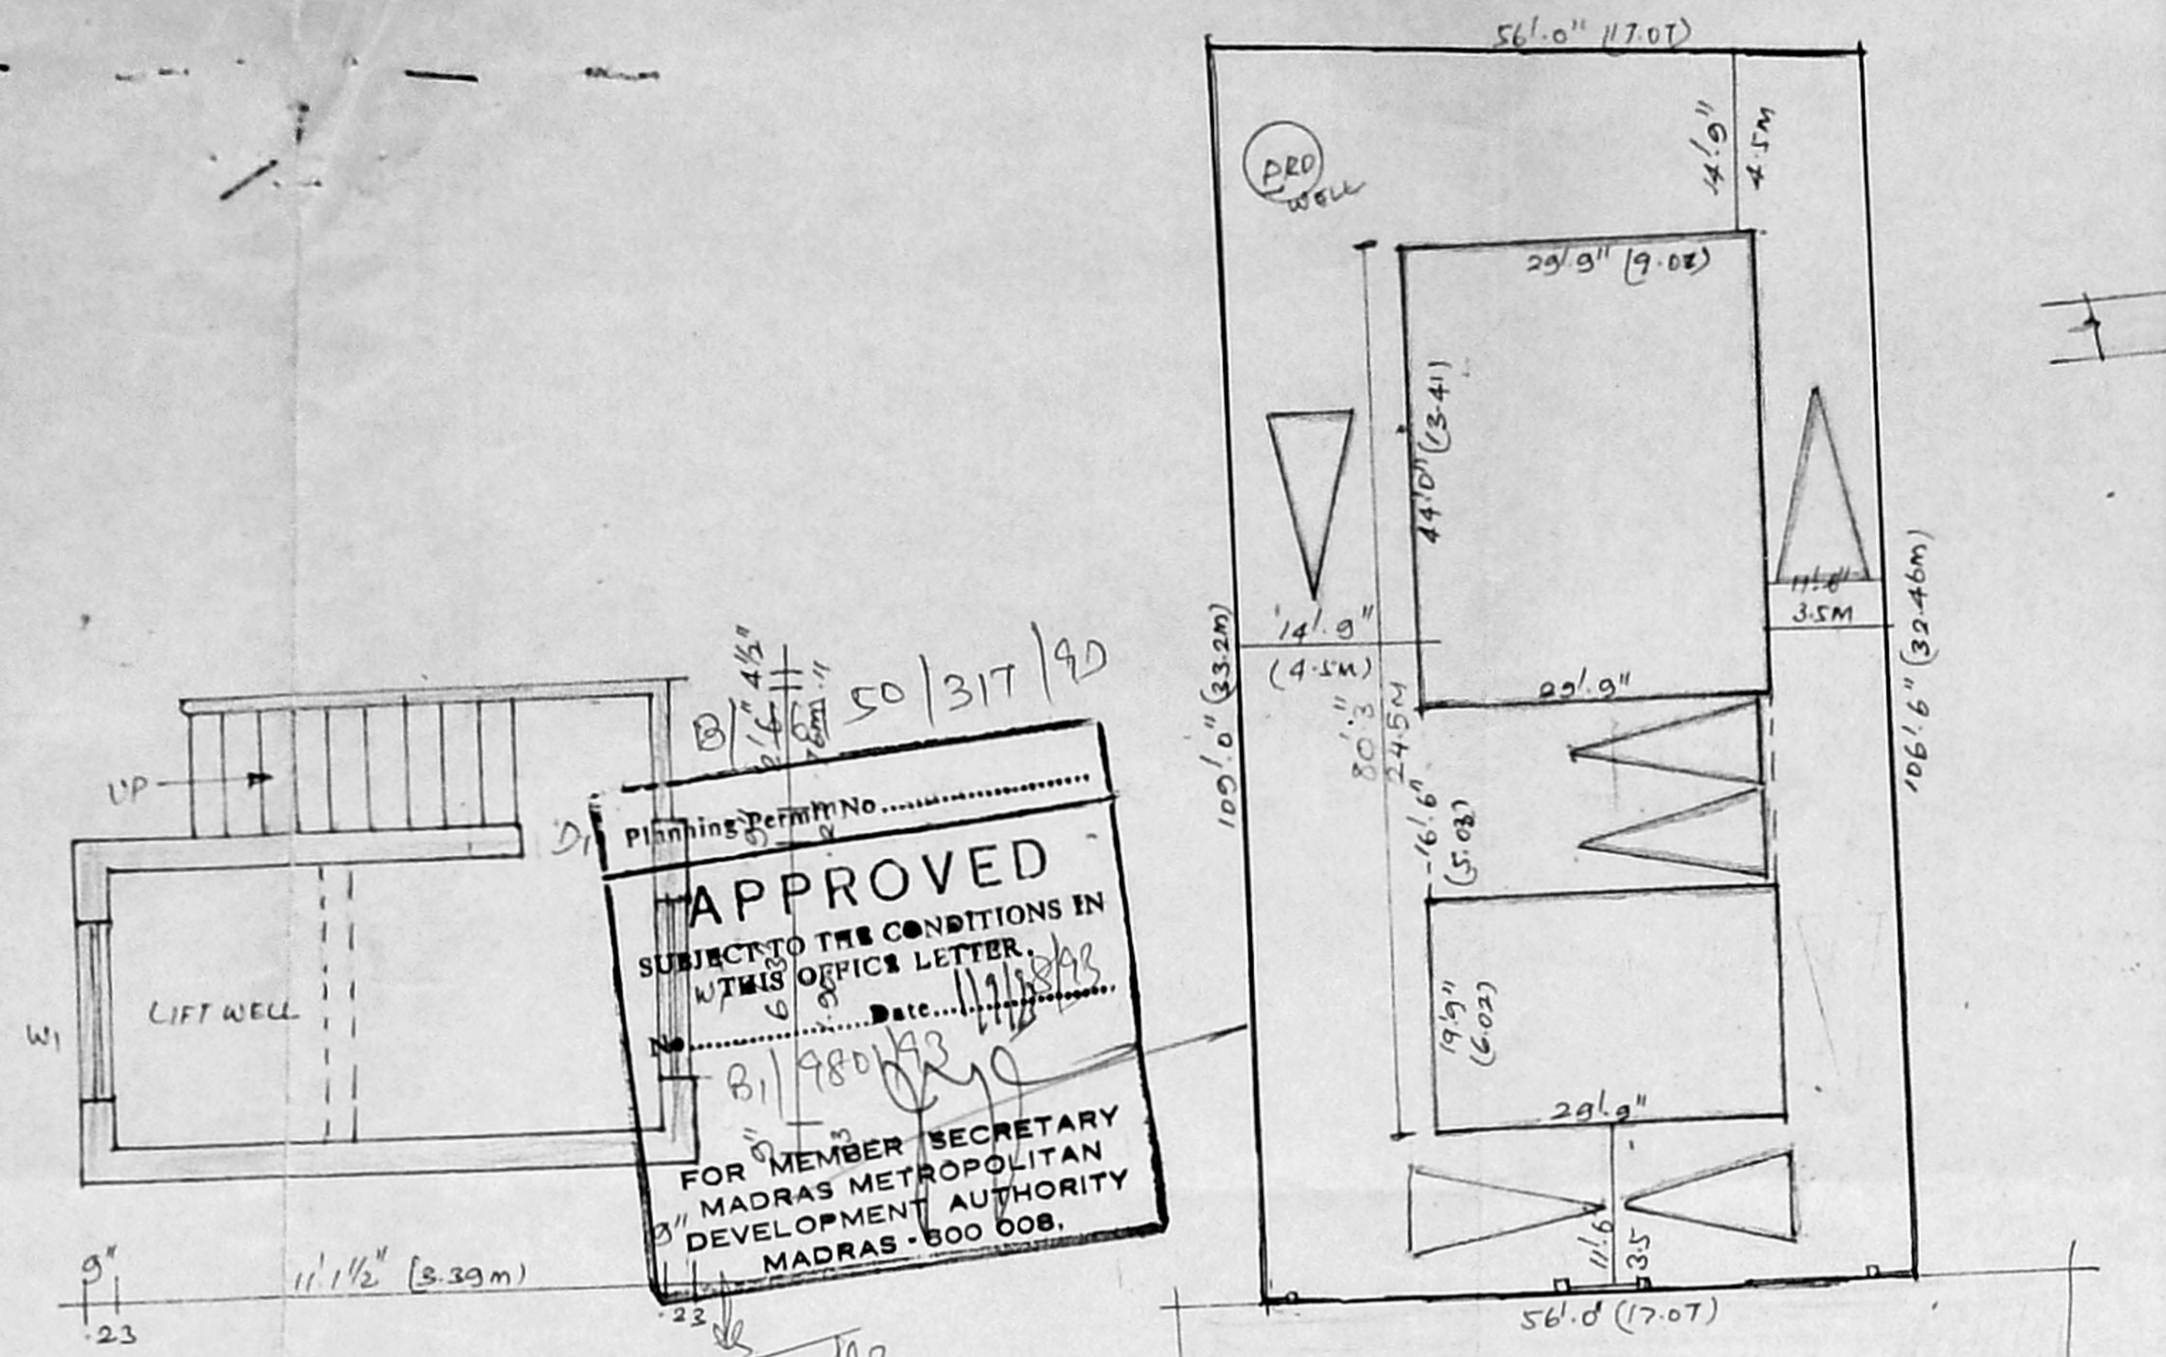


LIFT MACHINE ROOM PLAN
SITE PLAN


APPROVED
SUBJECT TO THE CONDITIONS IN
THIS OFFICE LETTER.
FOR MEMBER SECRETARY
MADRAS METROPOLITAN
DEVELOPMENT AUTHORITY
MADRAS - 600 008.

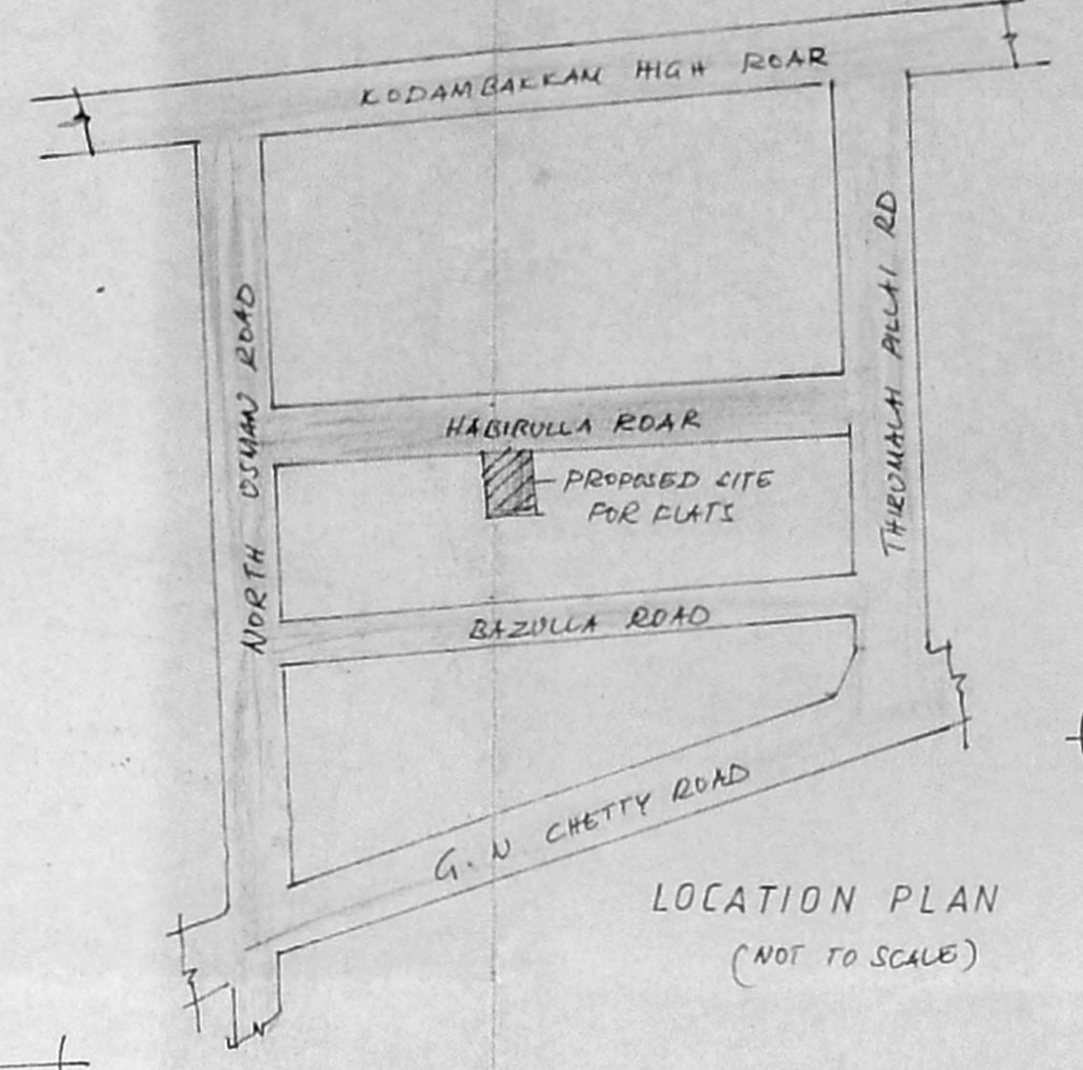

LOCATION PLAN
(NOT TO SCALE)

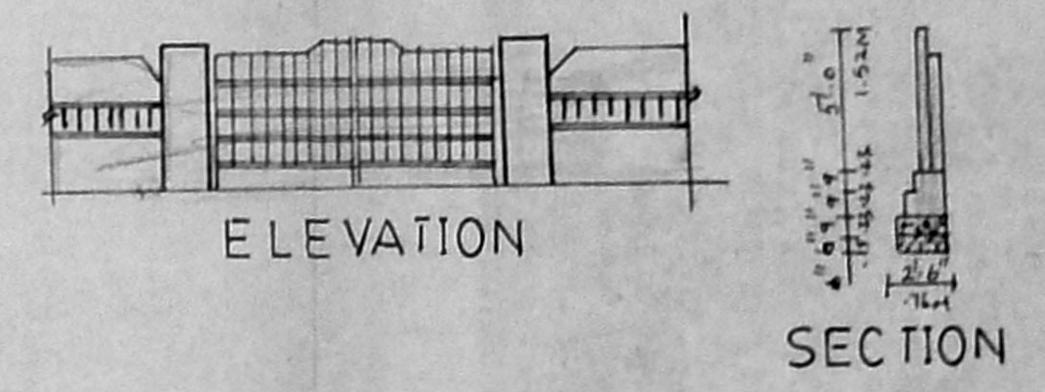

COMPOUND WALL PLAN

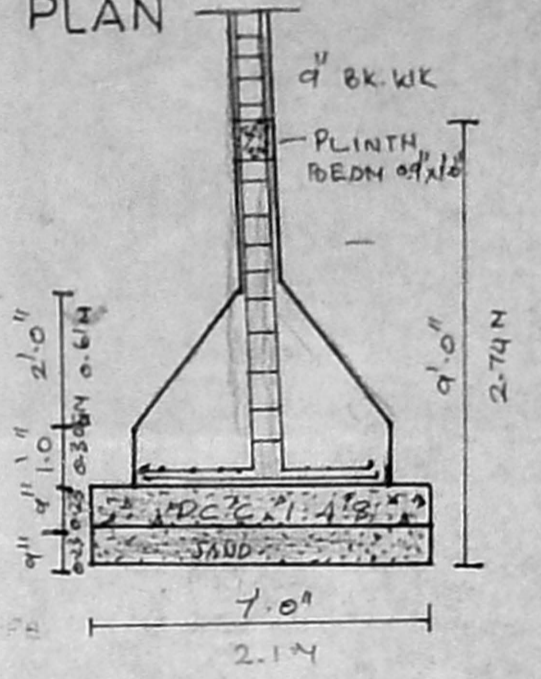

FOUNDATION DETAIL

specification

SAND FILLING IN FOUNDATION
RCC FOUNDATION
BRICK WORK SUPER STRUCTURE PARAPET LIMTEL
SUNSHADE ROOF RCC 1:2:4
PLASTERING IN WALLS CM 1:3
CEILING PLASTERING 1:2
FLOORING IN MOHLE OVER PCL 1:4:8
ALL WOOD WORK IN TEAK WOOD
2 COATS OF EMAMEL OVER 1 COAT OF
PRIMER
WEATHERING COURSE 2 COVER OF PLAT TILES
WITH E.J.C.

joinery

M.O. MAIN DOOR 6'0" x 7'0"
D - DOOR 3'3" x 7'0"
D1 - DOOR 3'0" x 7'0"
D2 - DOOR 2'6" x 7'0"
W - WINDOW 6'0" x 4'6"
W1 - W 4'0" x 4'6"
W2 - W 3'0" x 4'6"
V - VENTILATOR 2'0" x 2'0"

reference

ROAD TO BE SHOWN THOS
BOUNDARY
PRO WORK

statement of area s


	SQ. FT.	SQ. M.
SITE AREA	6034	560.56
GROUND FLOOR	1485	137.06
FIRST FLOOR	2466	229.09
SECOND FLOOR	2488	231.13
THIRD FLOOR	2488	231.13
F.S.I. COVERED	- 148	
PLOT COVERAGE	- 25%	

M. Dhanalakshmi


owner

R. Jeyakumar, B.E. (CIVIL) M.E.
1st CLASS LICENSED SURVEYOR
LICENSE NO. 168
162-C, GREEN'S LANE
THOUSAND LIGHTS MADRAS-6
Licenced surveyor


PROPOSED CONSTRUCTION OF FLATS
AT PLOT NO 46, HABBIBULLA ROAD, T. NAGAR.
BLOCK NO 107, RS: NO. 30, TS NO: 8063.
DOCR NO: 58.

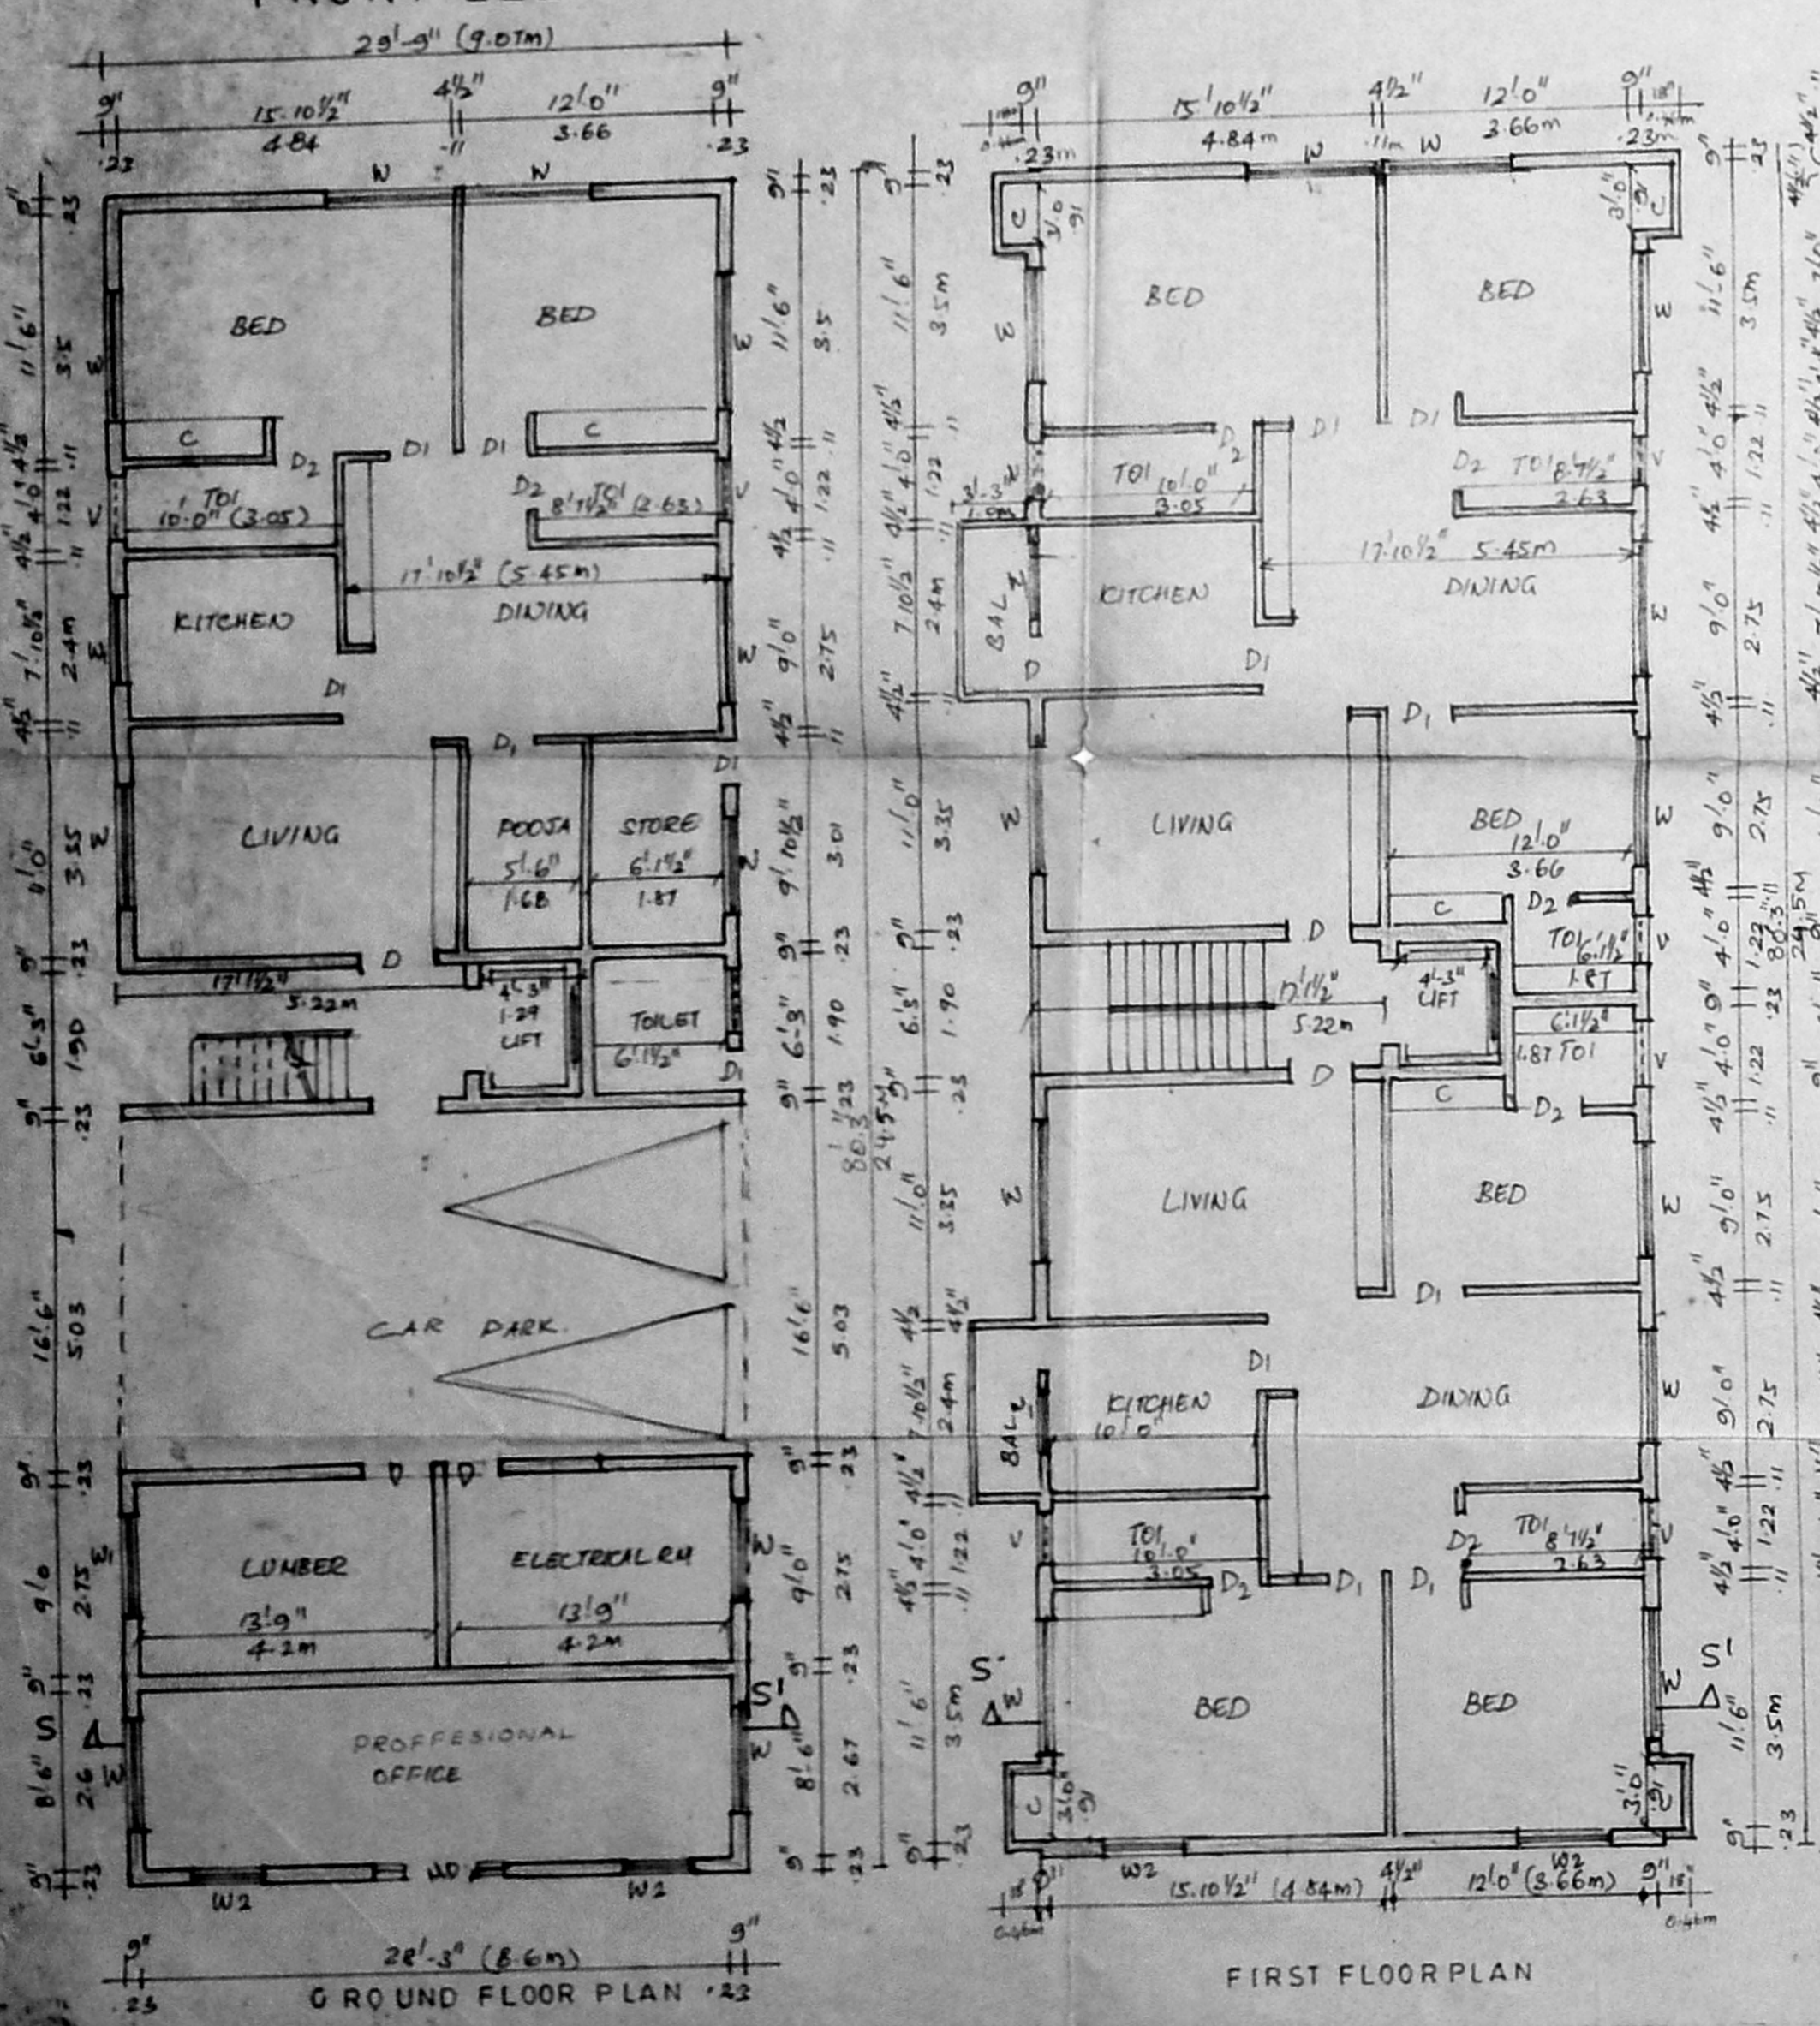


GROUND FLOOR PLAN

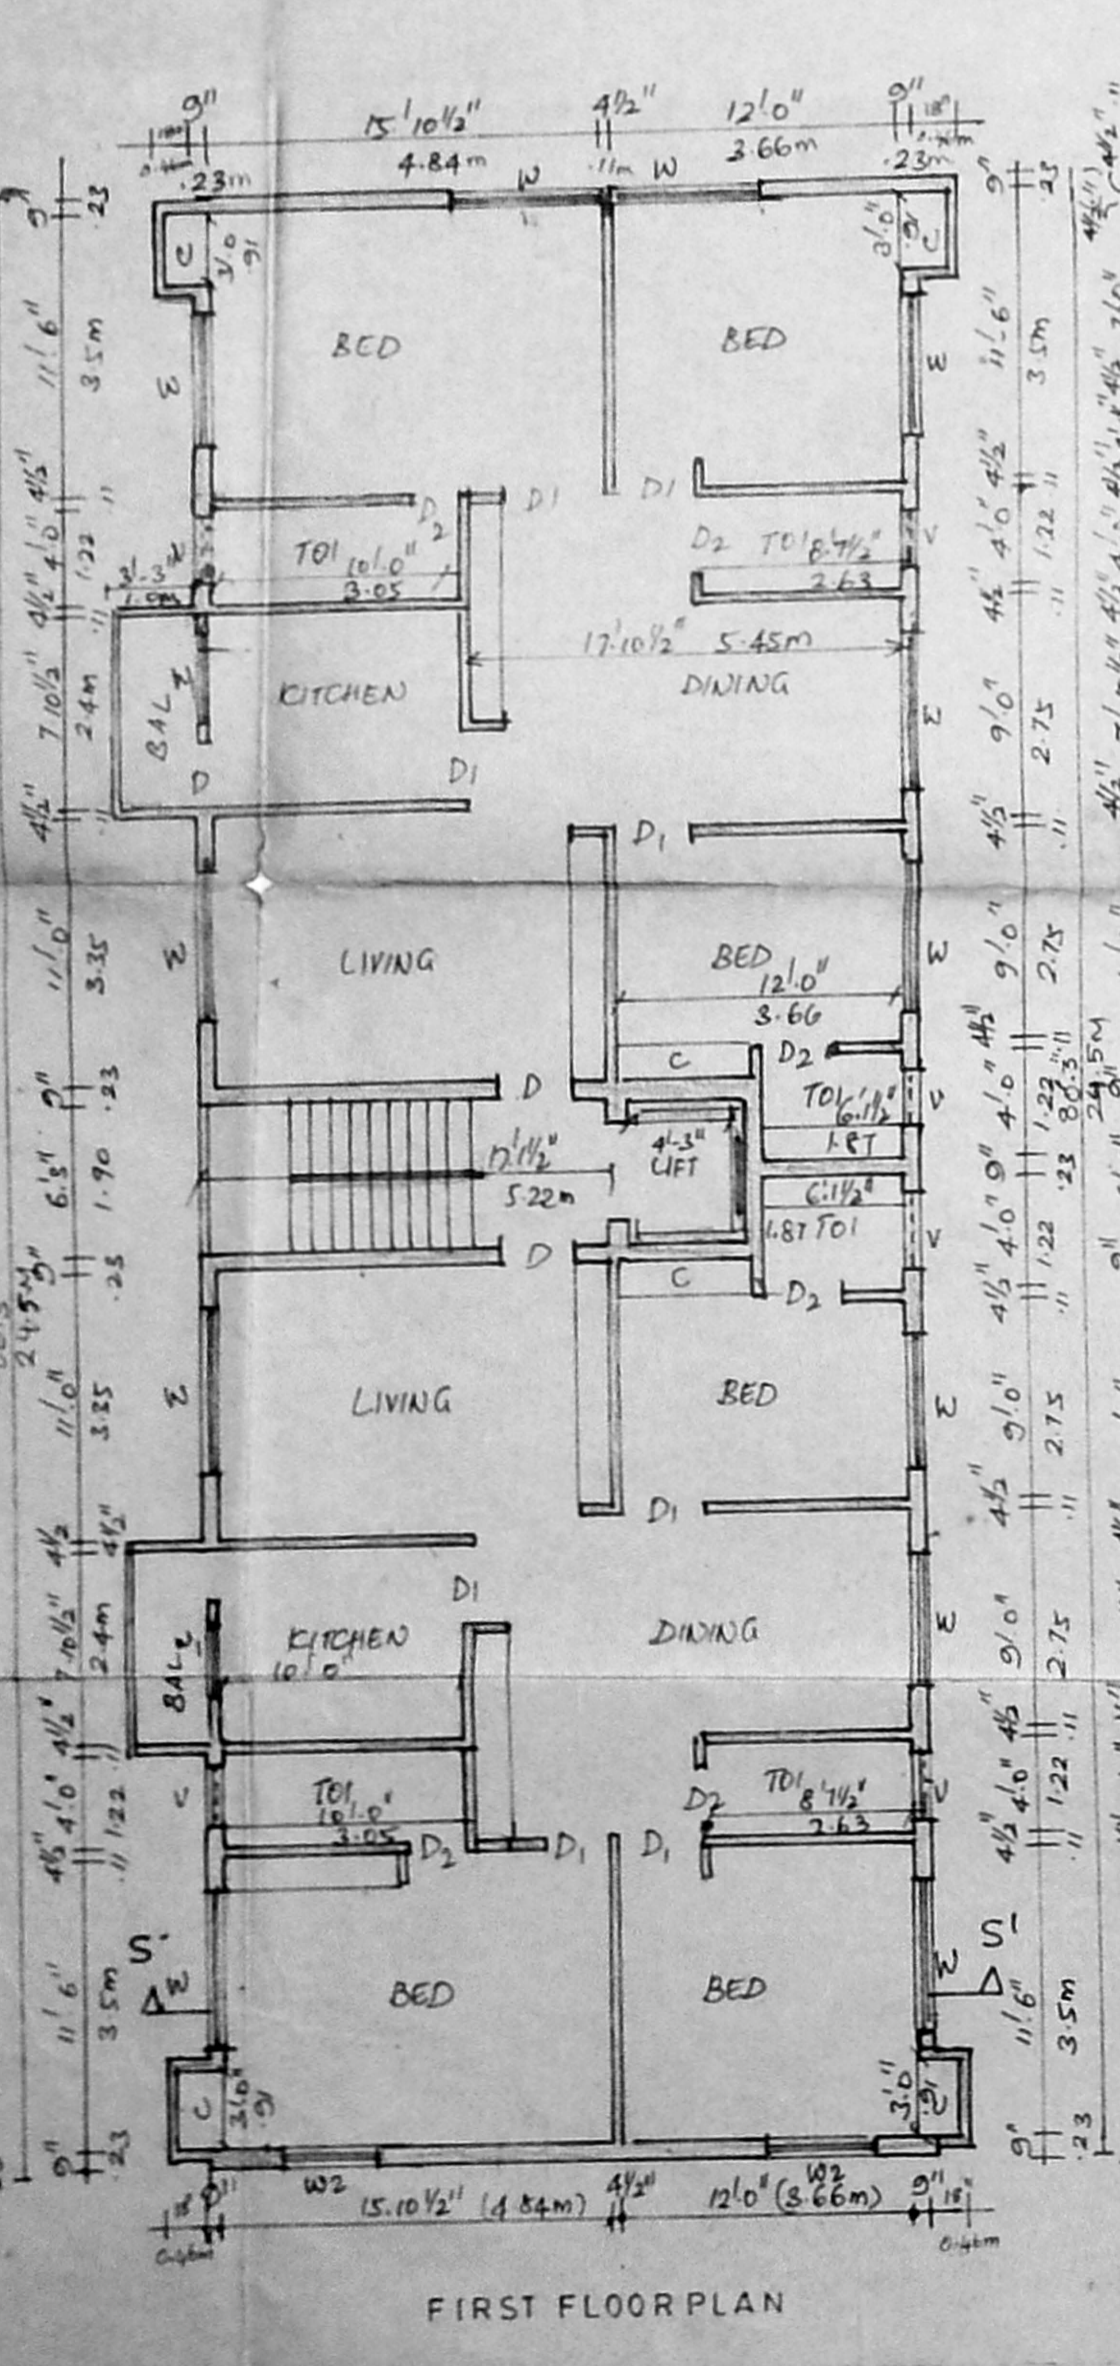


FIRST FLOOR PLAN

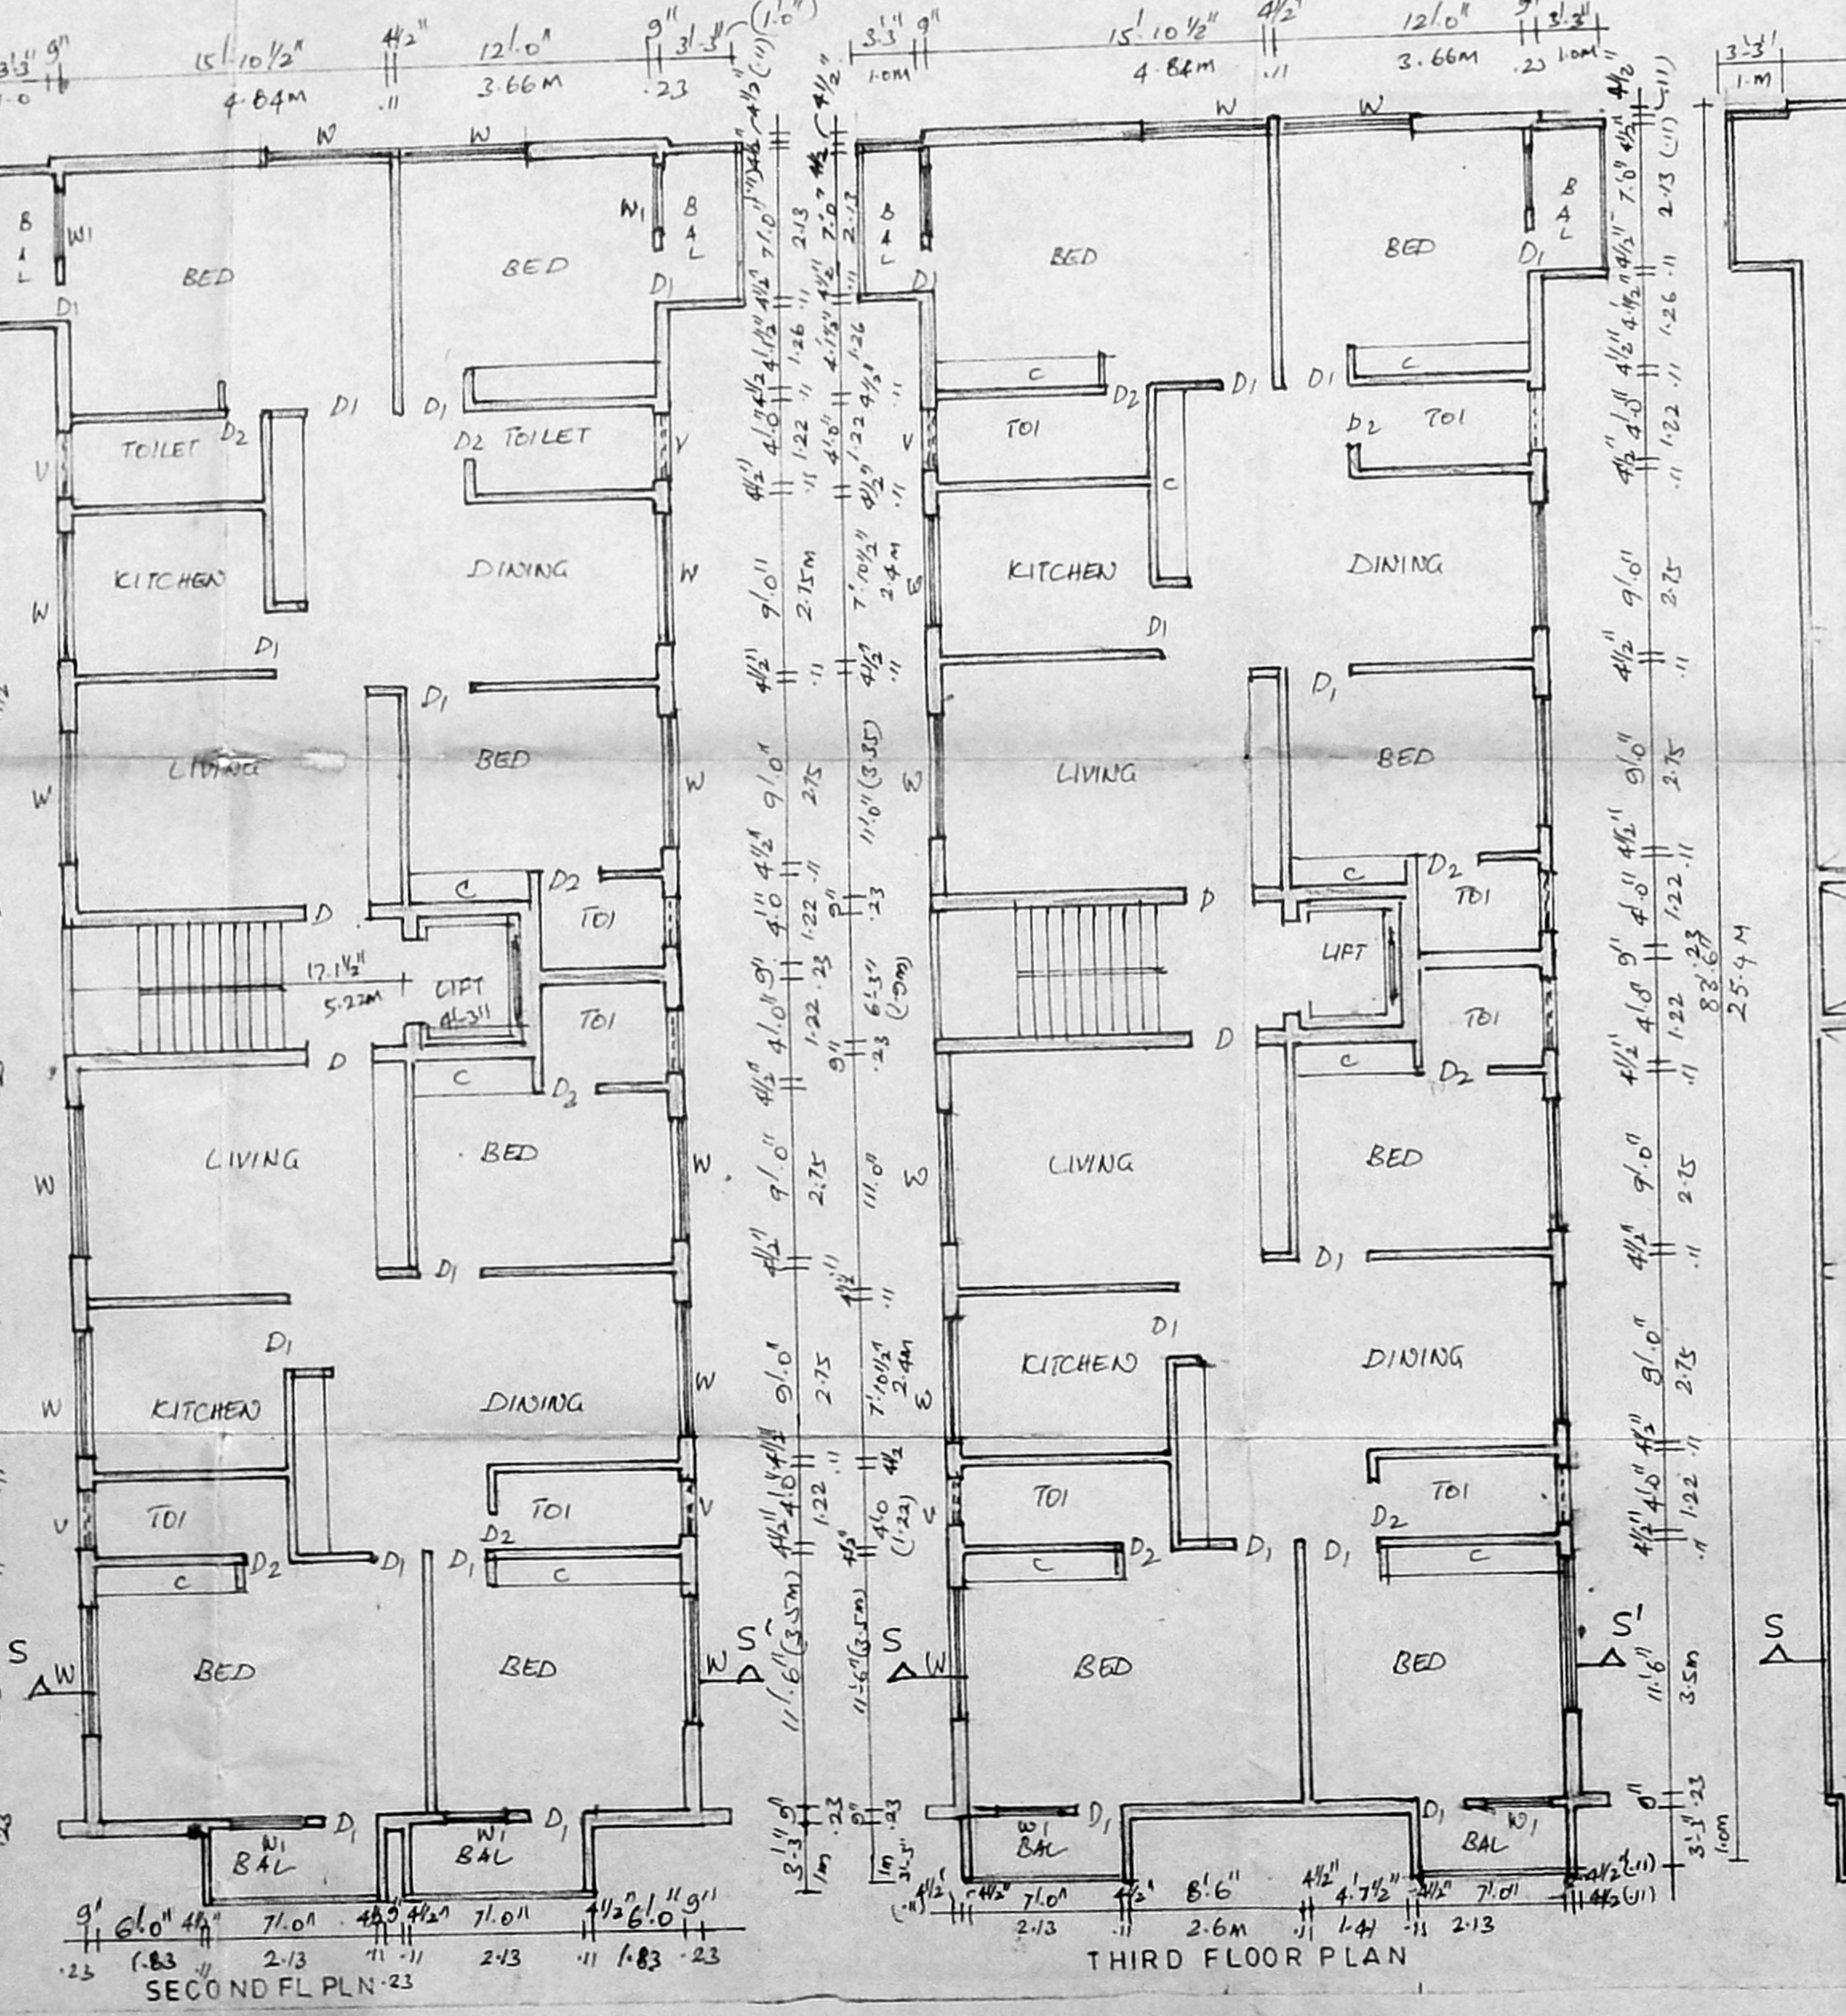


SECOND FL. PLAN

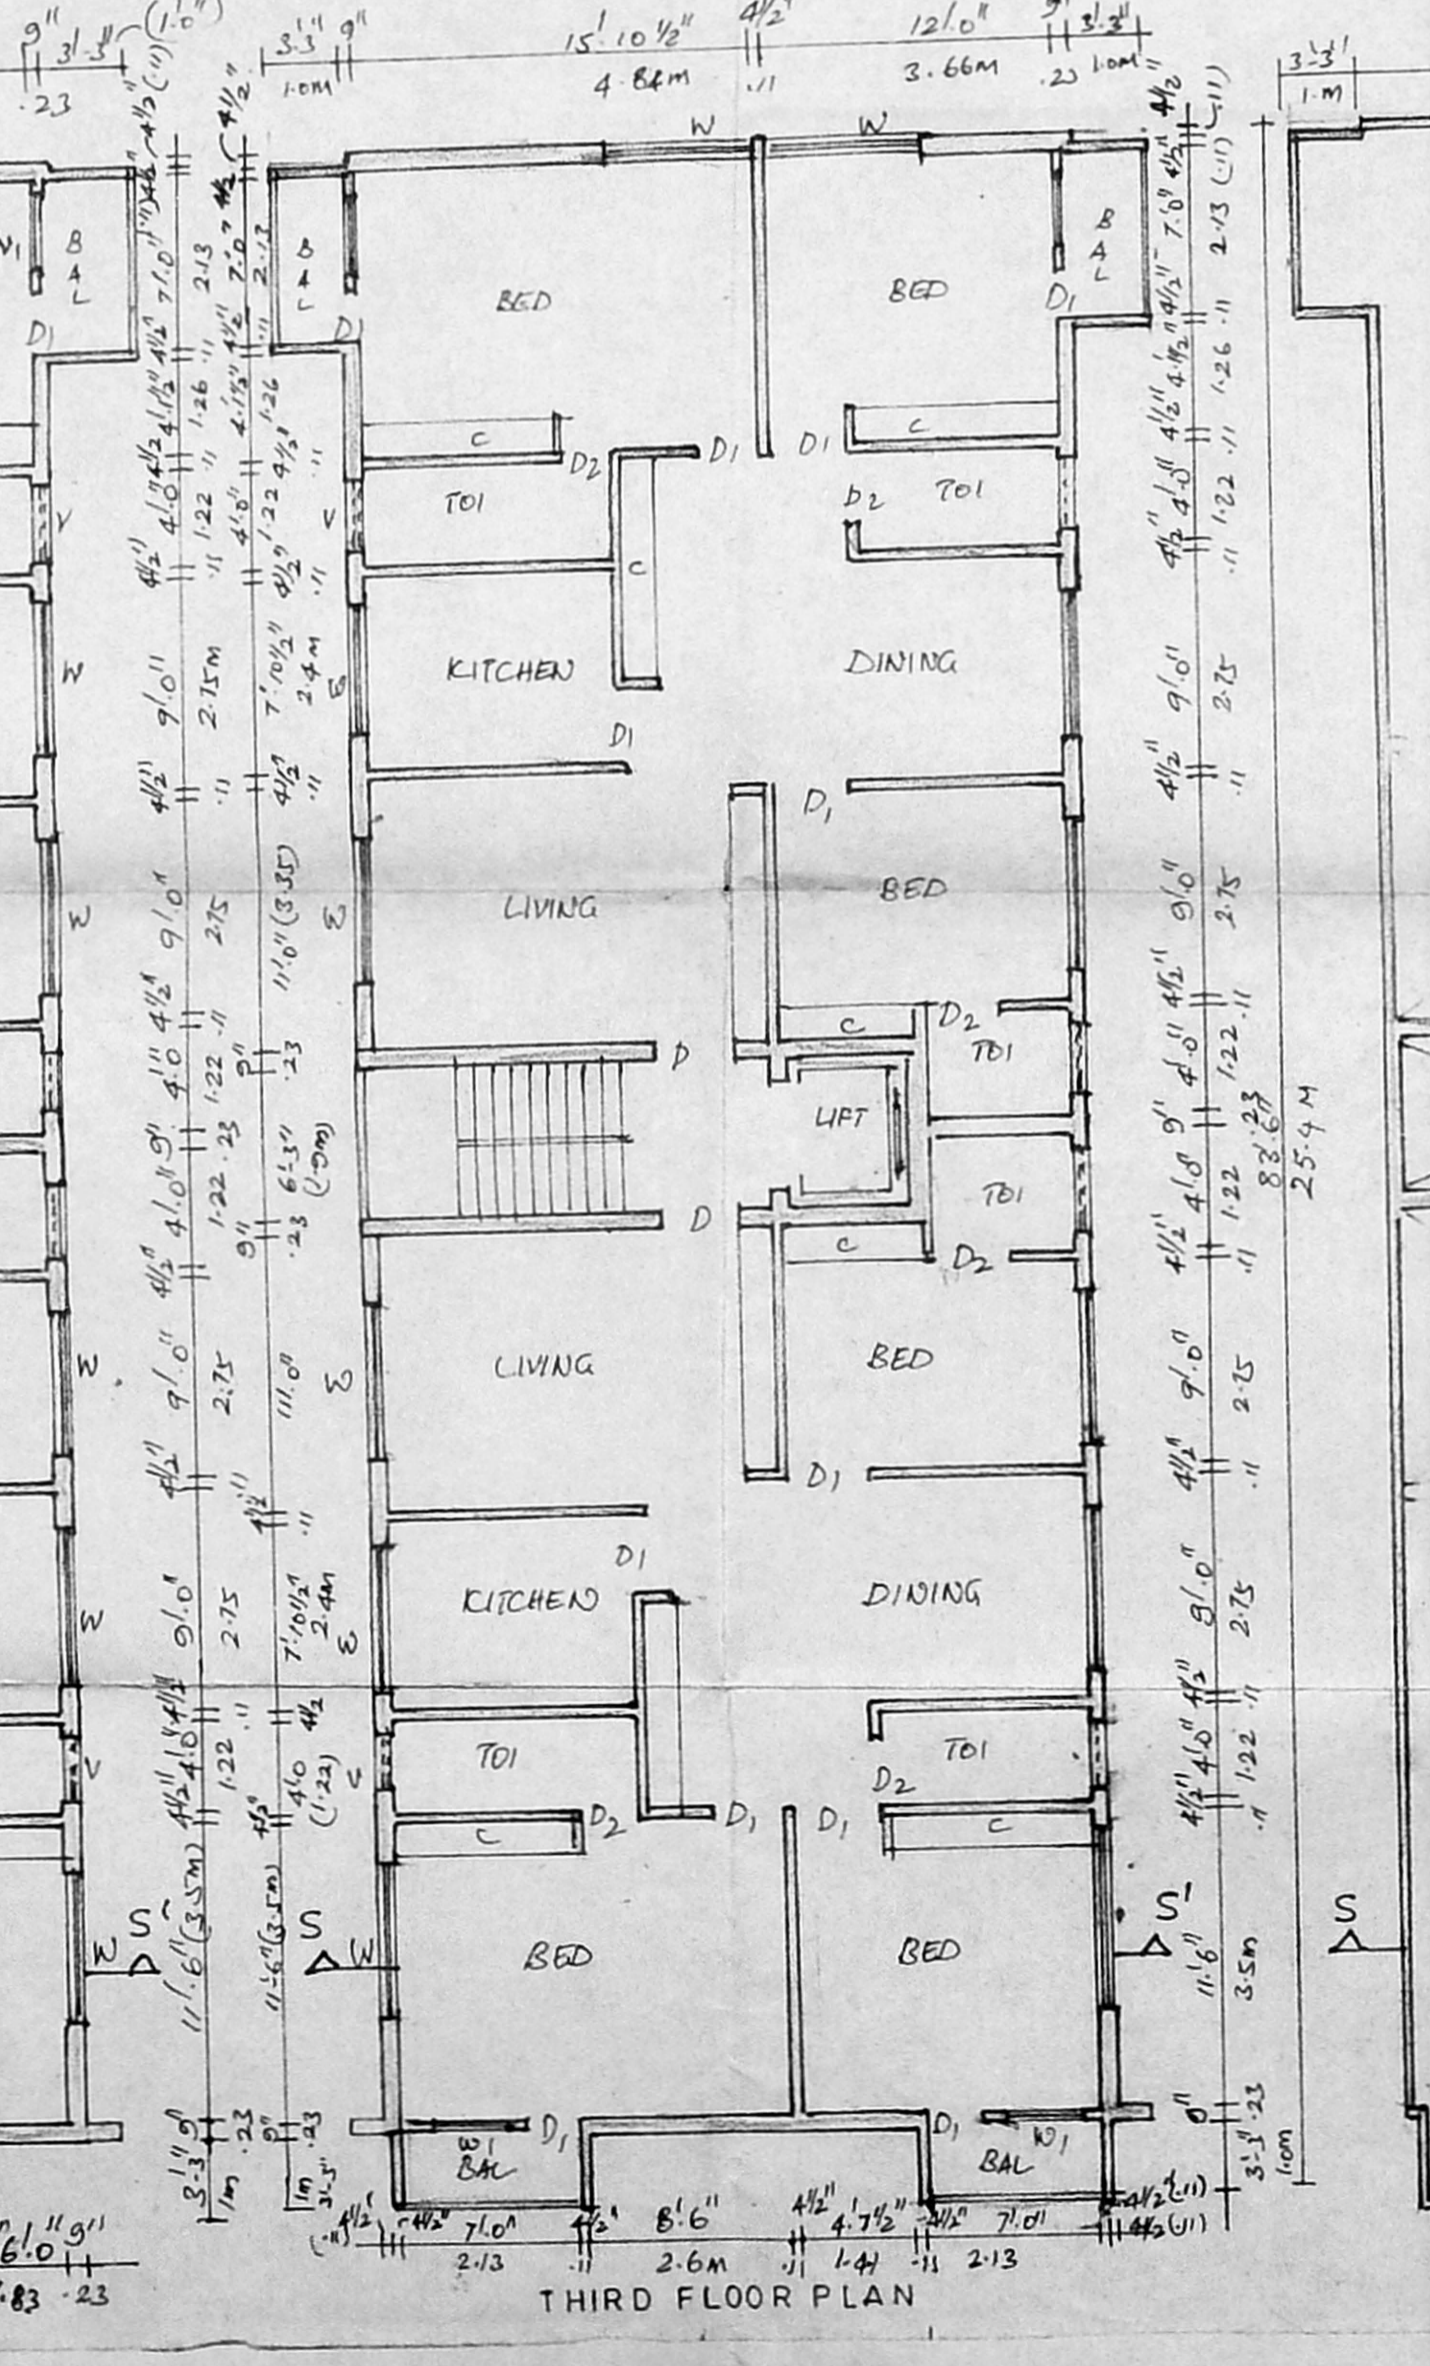

THIRD FLOOR PLAN

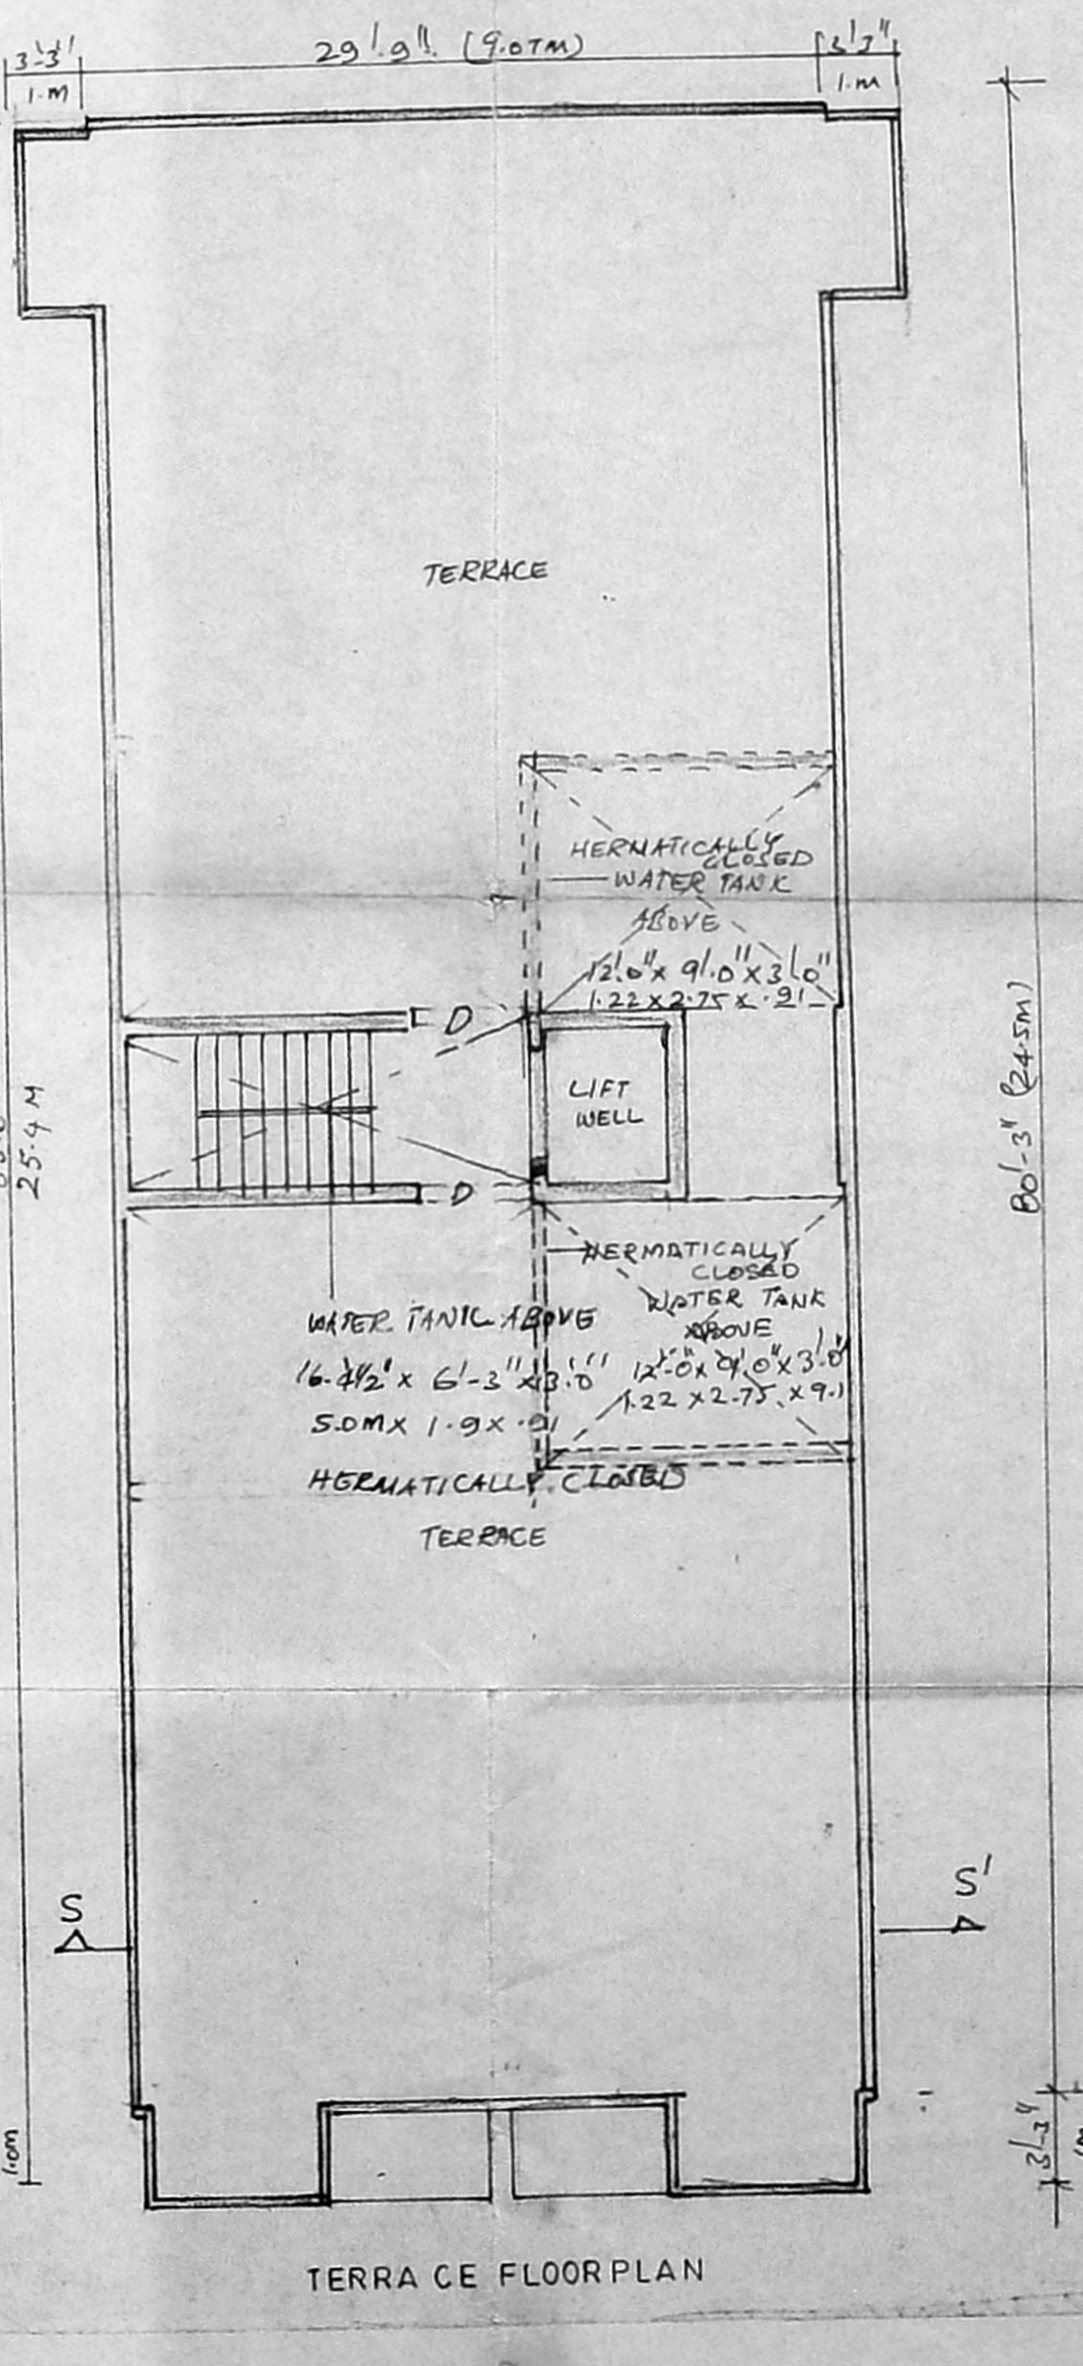

TERRACE FLOOR PLAN

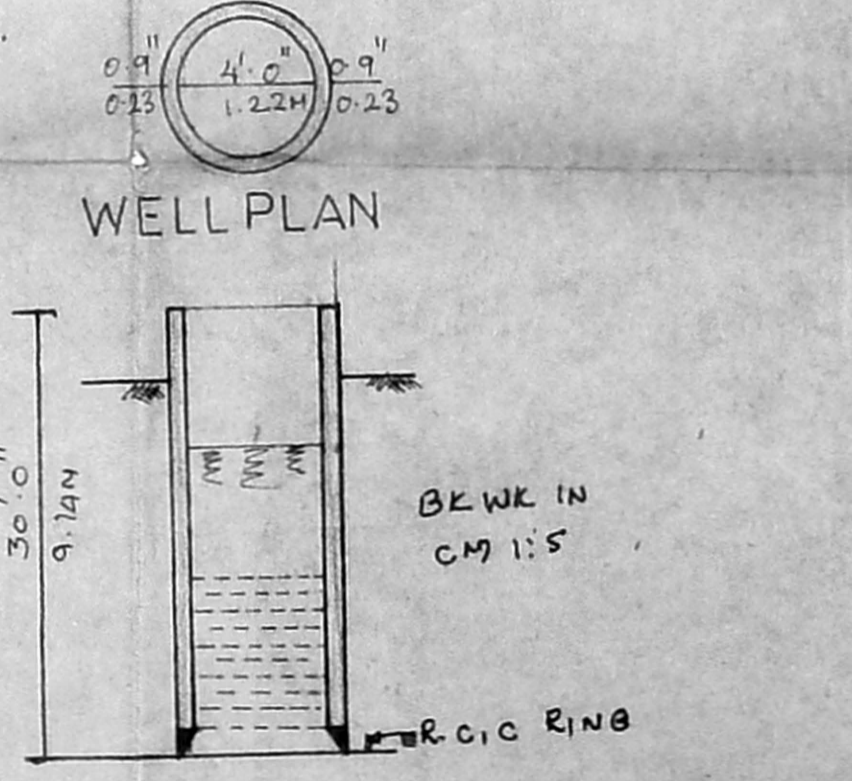

WELL PLAN

SECTION

SCALE - 1/8"

