
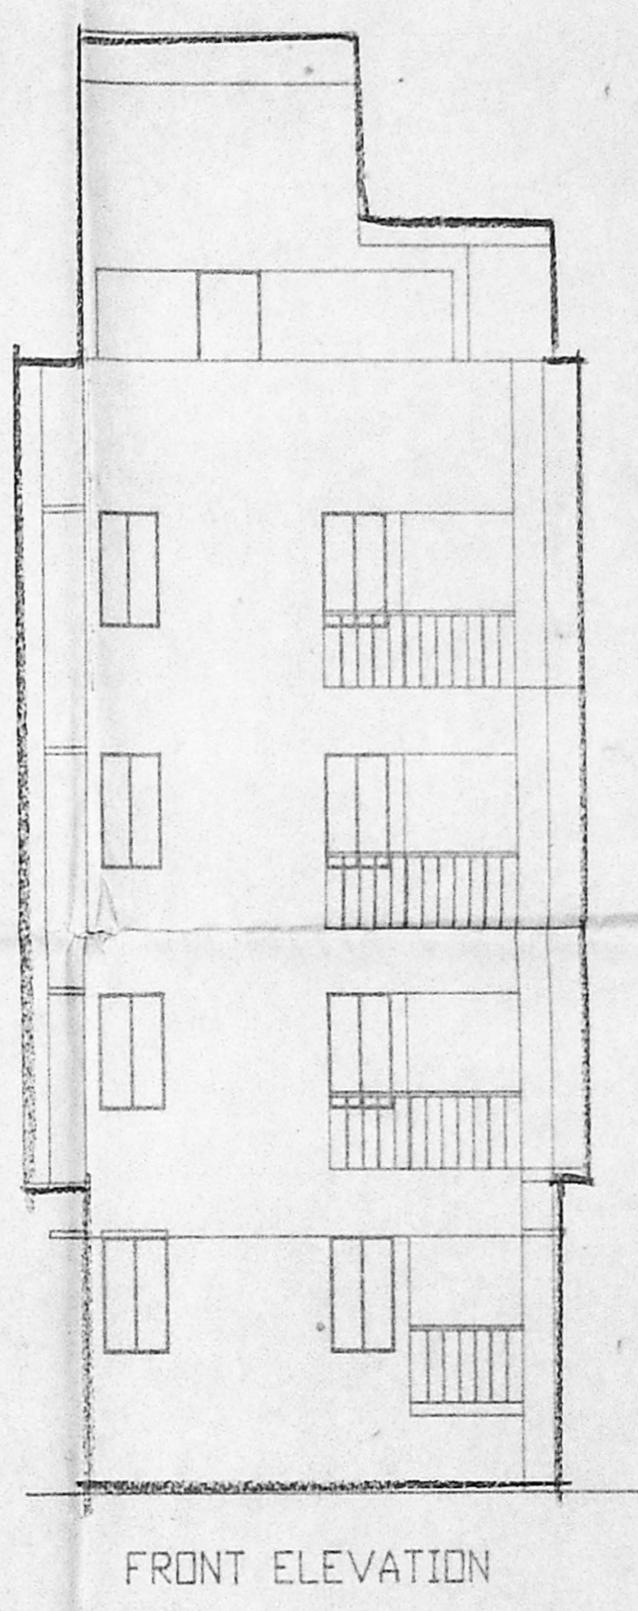
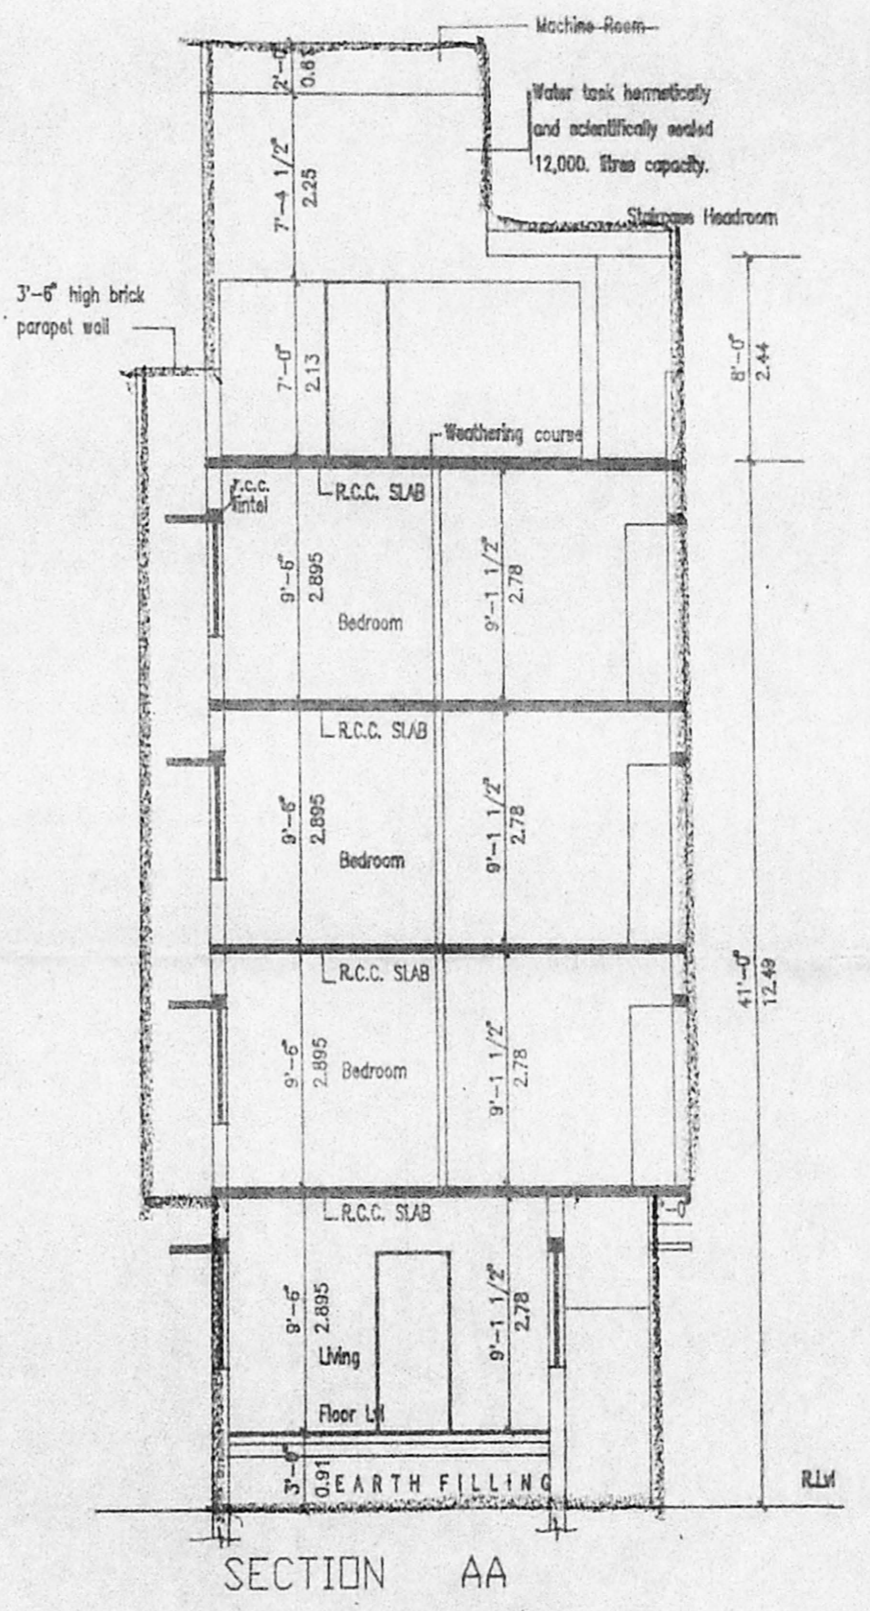
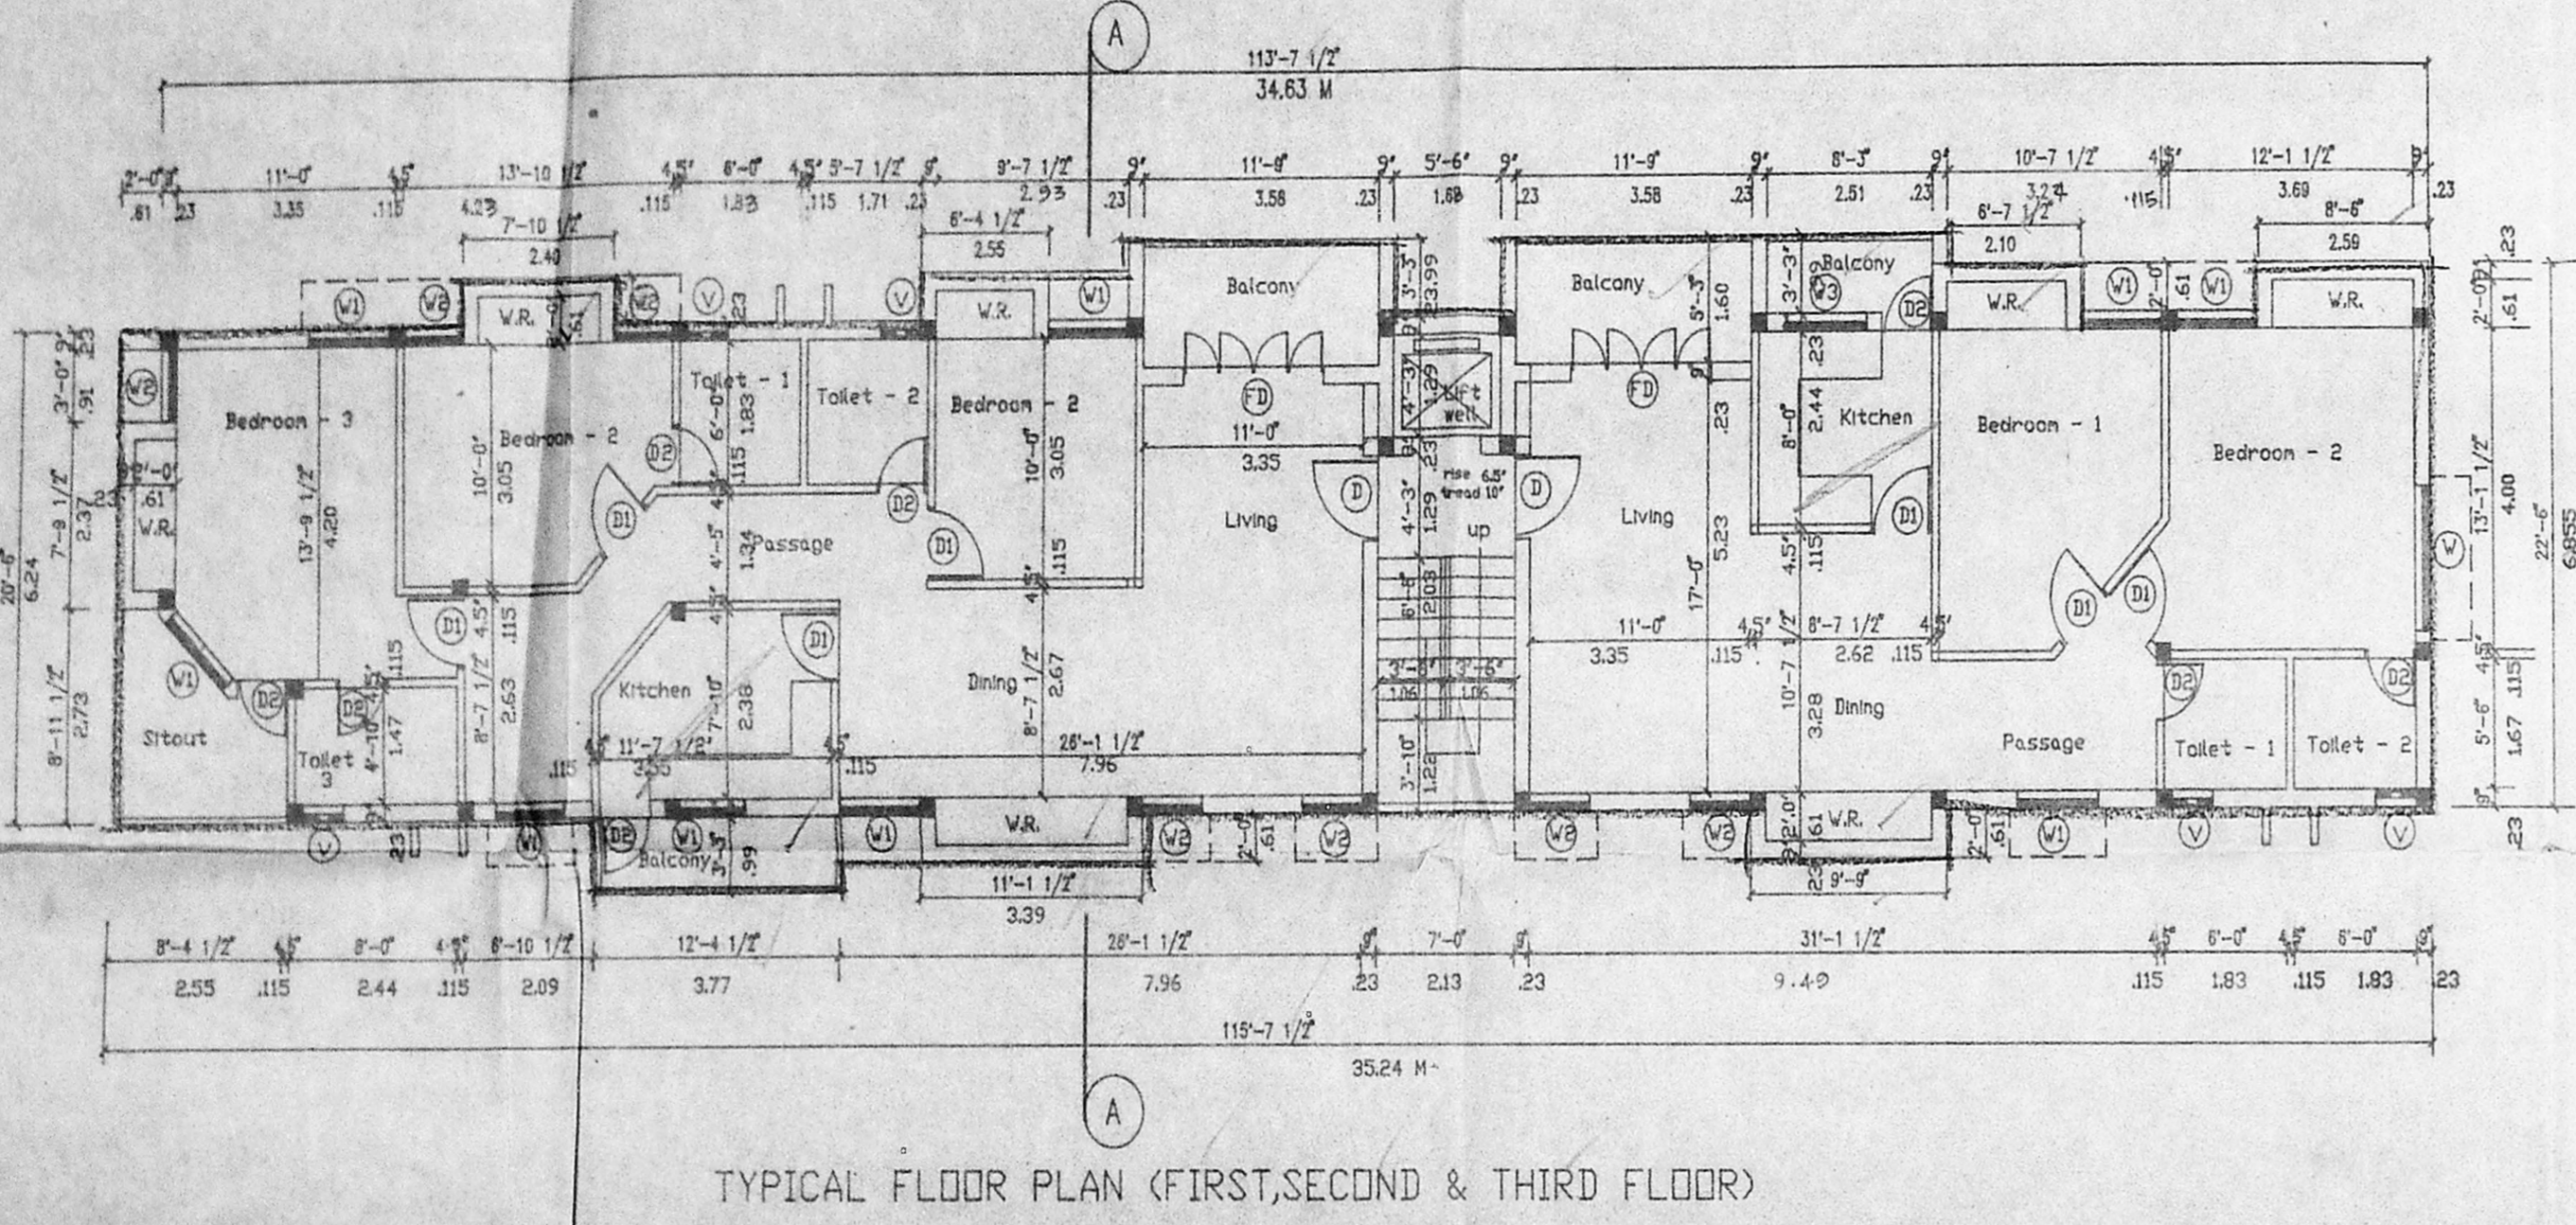
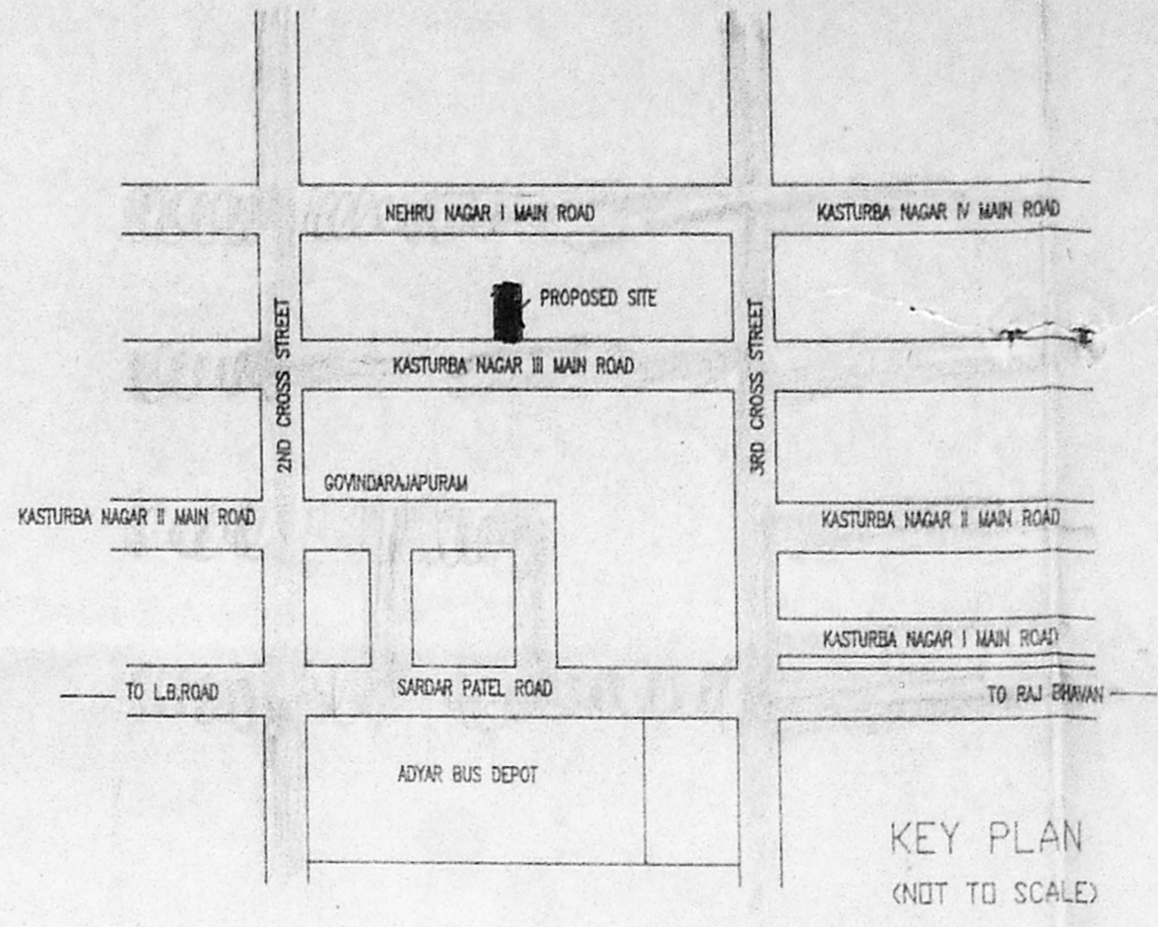


Revised Plan
Dt: 20.11.94

MMDA (B)/PP No: /
G.No: B-1/18451/94

APPROVED
15/11/94
18451/94
FOR MEMBER OF AUTHORITY
TAMIL NADU METROPOLITAN
DEVELOPMENT AUTHORITY
MADRAS-600 020
NO. 11
A.P. No. 11/2/196

PROPOSED CONSTRUCTION
NO.11 III MAIN ROAD KASTURBA NAGAR ADYAR
MADRAS - 600 020
SURVEY NO.70 KOTTUR VILLAGE
BLOCK NO.38 AND SURVEY
NO. D.P. ALLIPATTU VILLAGE
BLOCK NO.14 OF MYLAPORE
TRIPLICANE - TALUK
DIVISION NO.151.
ZONE 10

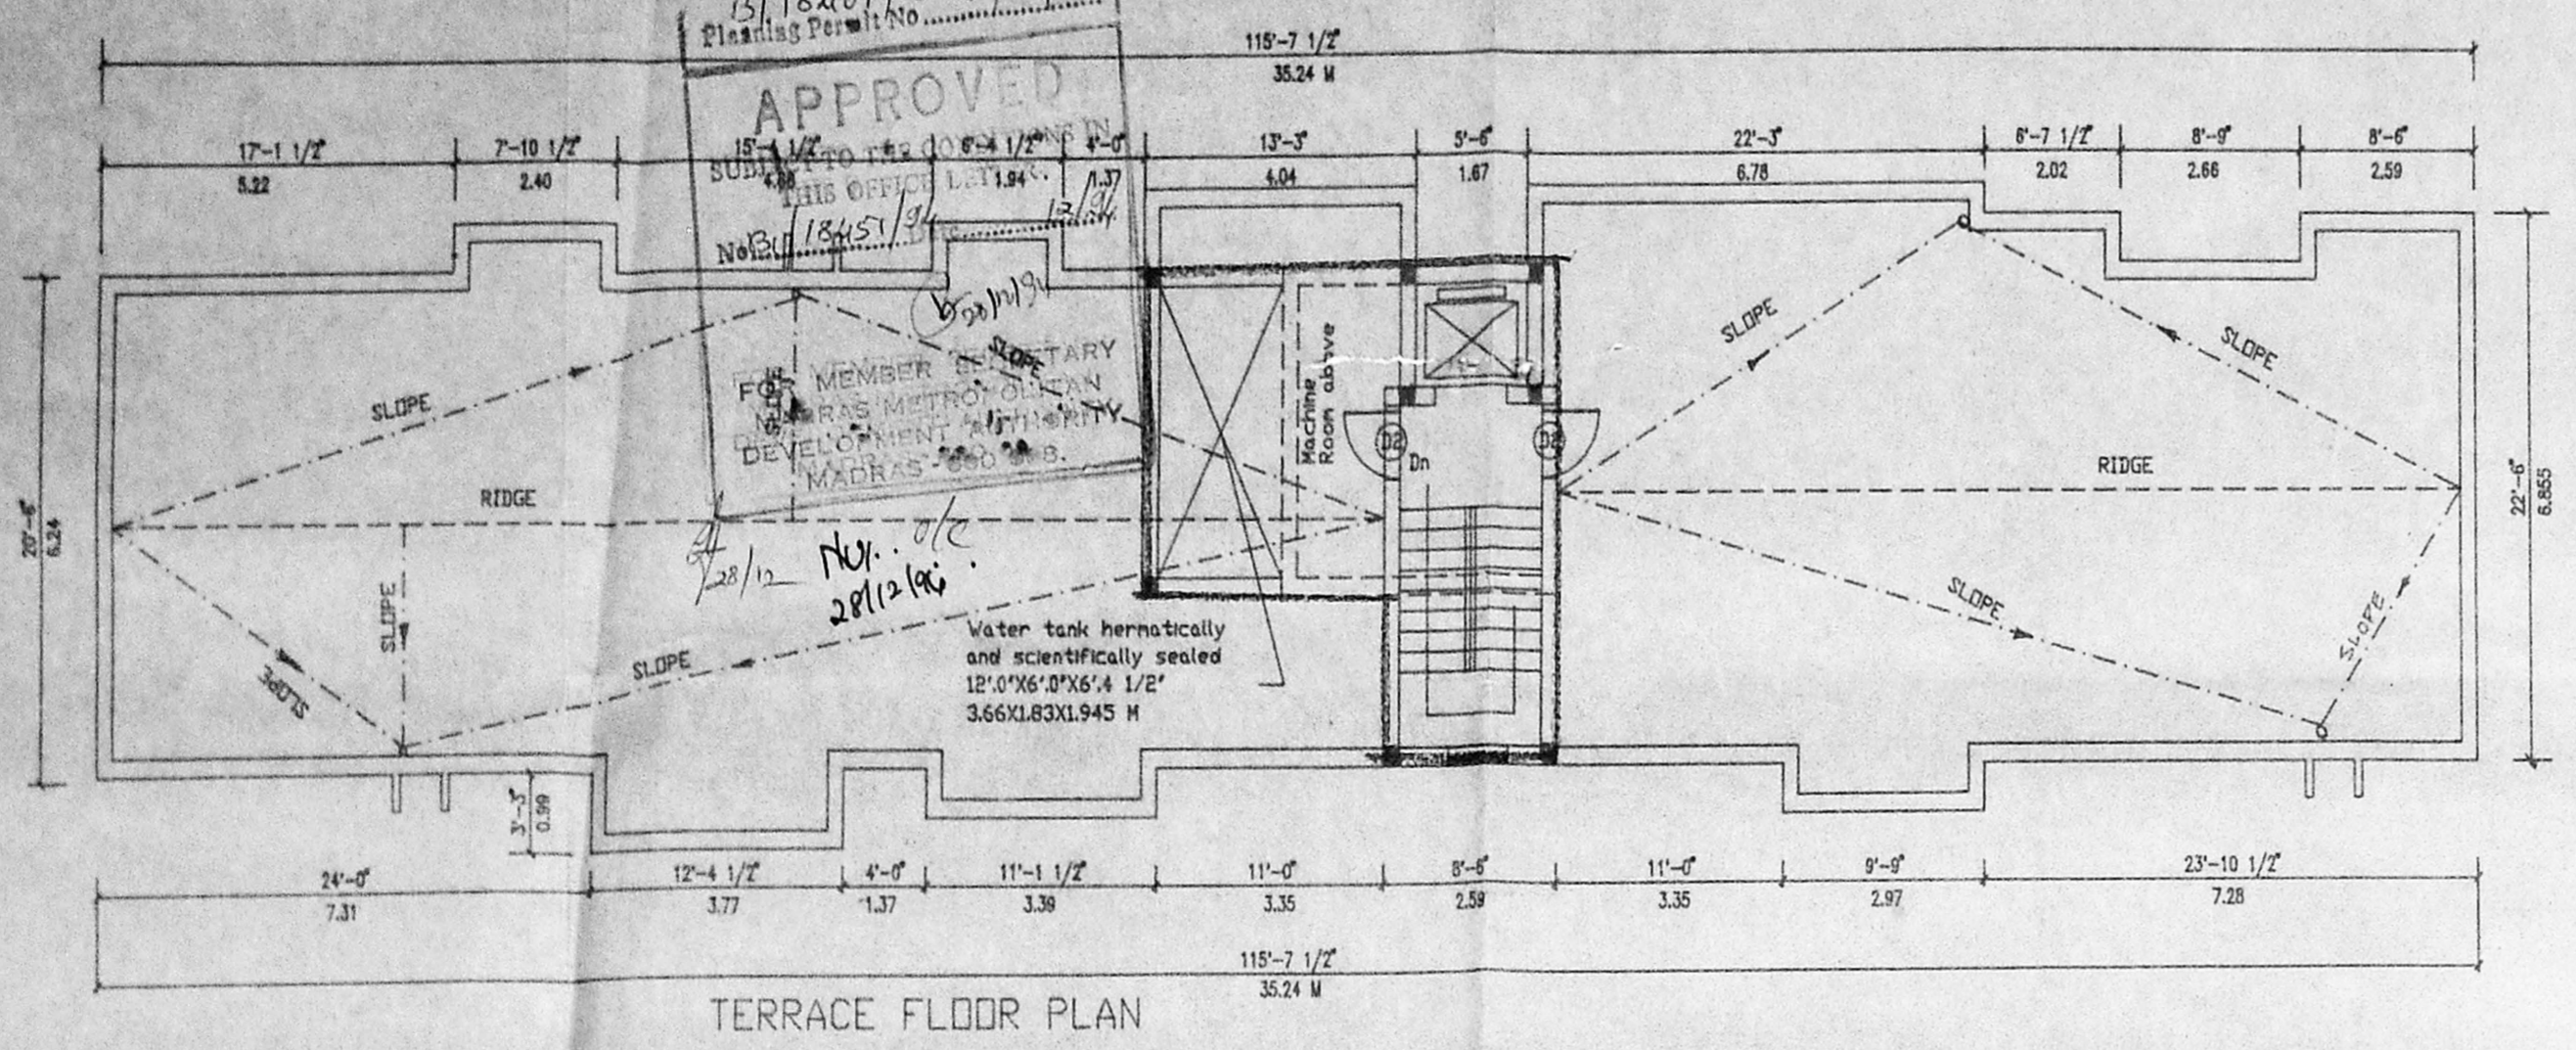

SCHEDULE OF JOINERY

TYPE	DESCRIPTION	FEET	SIZE	METRE
F.D	FRENCH DOOR	7'-0" x 7'-0"	2.13 x 2.13	
D	DOOR	3'-0" x 7'-0"	0.91 x 2.13	
D1	DOOR	3'-0" x 7'-0"	0.91 x 2.13	
D2	DOOR	2'-0" x 7'-0"	0.76 x 2.13	
W	WINDOW	8'-0" x 4'-0"	1.83 x 1.37	
W1	WINDOW	4'-0" x 4'-0"	1.22 x 1.37	
W2	WINDOW	3'-0" x 4'-0"	0.91 x 1.37	
W3	WINDOW	4'-0" x 3'-0"	1.22 x 1.06	
V	VENTILATOR	2'-0" x 3'-0"	0.61 x 0.91	

SPECIFICATIONS

- R.C.C COLUMN FOOTING IN FOUNDATION
- R.C.C FRAMED STRUCTURE
- SAND FILLING IN BASEMENT
- P.C.C 1:5:10 IN BASEMENT
- MOSAIC FLOORING
- JOINERY IN SEASONED WOOD
- R.C.C LINTELS 1:2:4
- BROUWORK IN C.M. 1:6
- WEATHERING COURSE LAID TO PROPER SLOPE

AREA STATEMENT

	SQ. FT.	SQ. M.
PLOT AREA	8750.00	827.09
GROUND FLOOR AREA	2123.52	197.27
FIRST FLOOR AREA	2842.52	245.49
SECOND FLOOR AREA	2842.52	245.49
THIRD FLOOR AREA	2842.52	245.49
TOTAL	10051.08	933.76
NON F.S.I AREA (ELECTRICAL ROOM)	22.78	2.12
PLOT COVERAGE	31.79 %	
F.S.I PERMISSIBLE	1.50	
F.S.I ACHIEVED	1.469	
CAR PARKS PROVIDED	3	

LEGEND

PROPOSED [Symbol] BOUNDARY [Symbol]
ROAD [Symbol] SEWER LINE [Symbol]

SCALE: 1/8" = 1'-0"
DATE: 20.08.94
DRG. NO: KBN-COR-01
DRAWN BY: RTS
CHECKED BY: NP

OWNER'S SIGNATURE

V.V.SARMA
AUTHORISED SIGNATORY
POWER AGENT ASHOK LEYLAND PROPERTIES LIMITED

ARCHITECT'S SIGNATURE

M.PRADEEP
ARCHITECT CA/92/15172 RANO, 188
ASHOK LEYLAND PROPERTIES LIMITED
43 CHAMBERS ROAD MADRAS - 600 028

