




ELEVATION

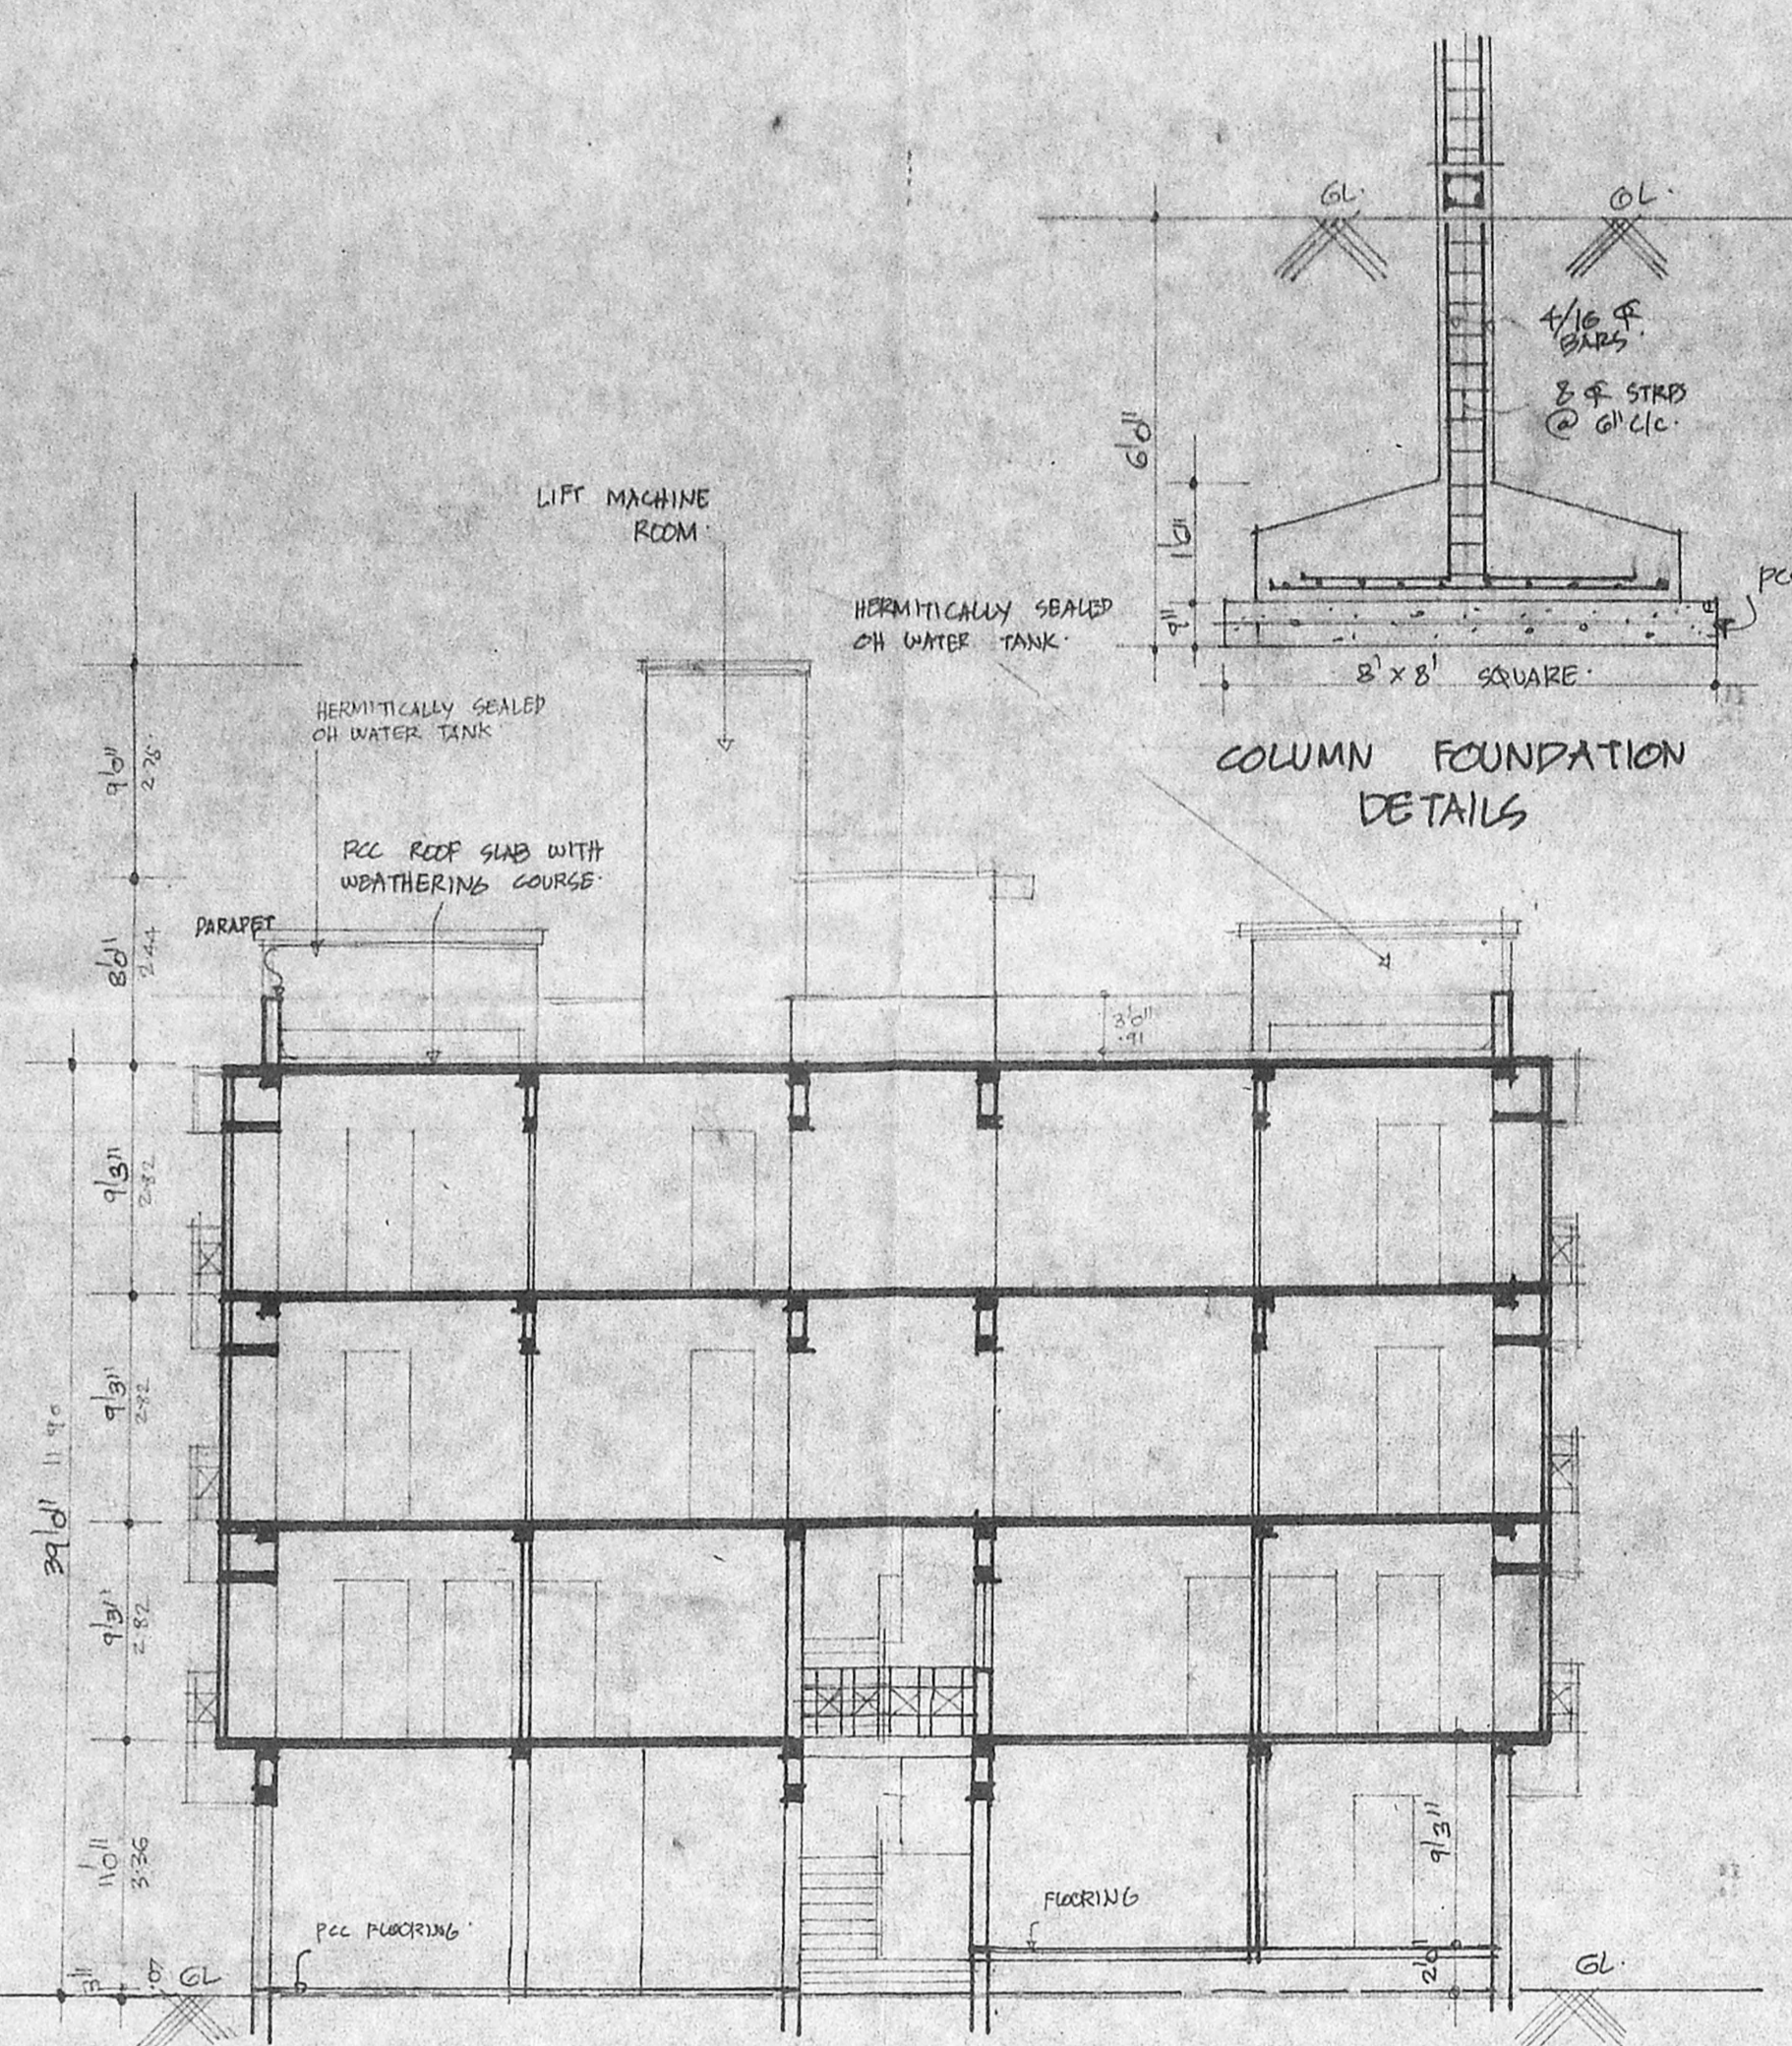


SECTION AT 'A-B'

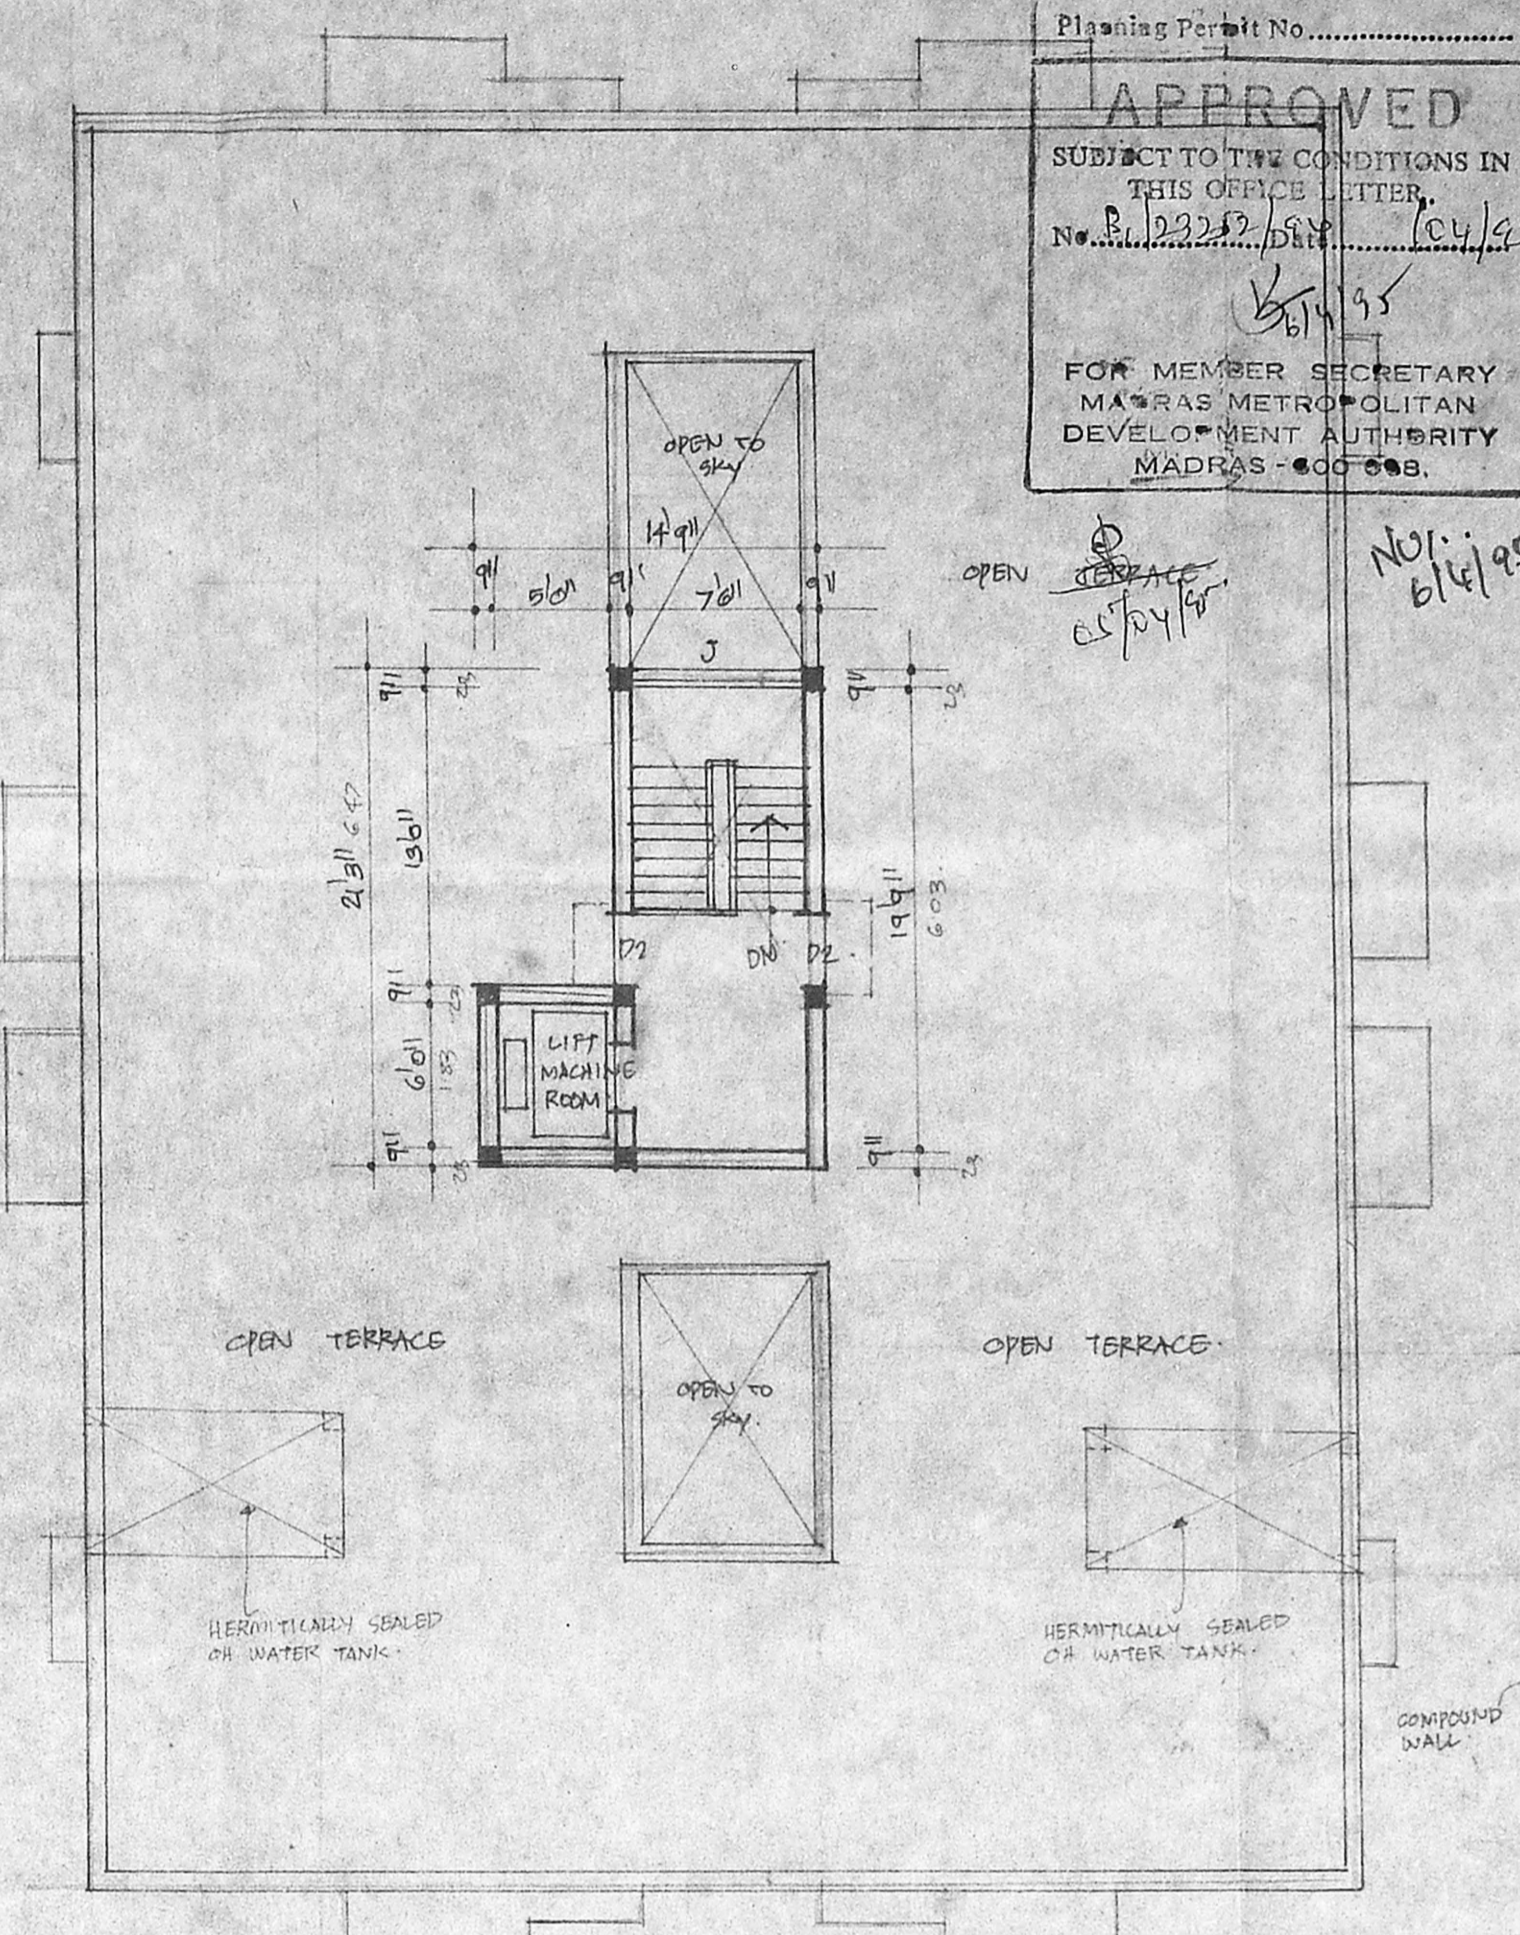


TERRACE PLAN

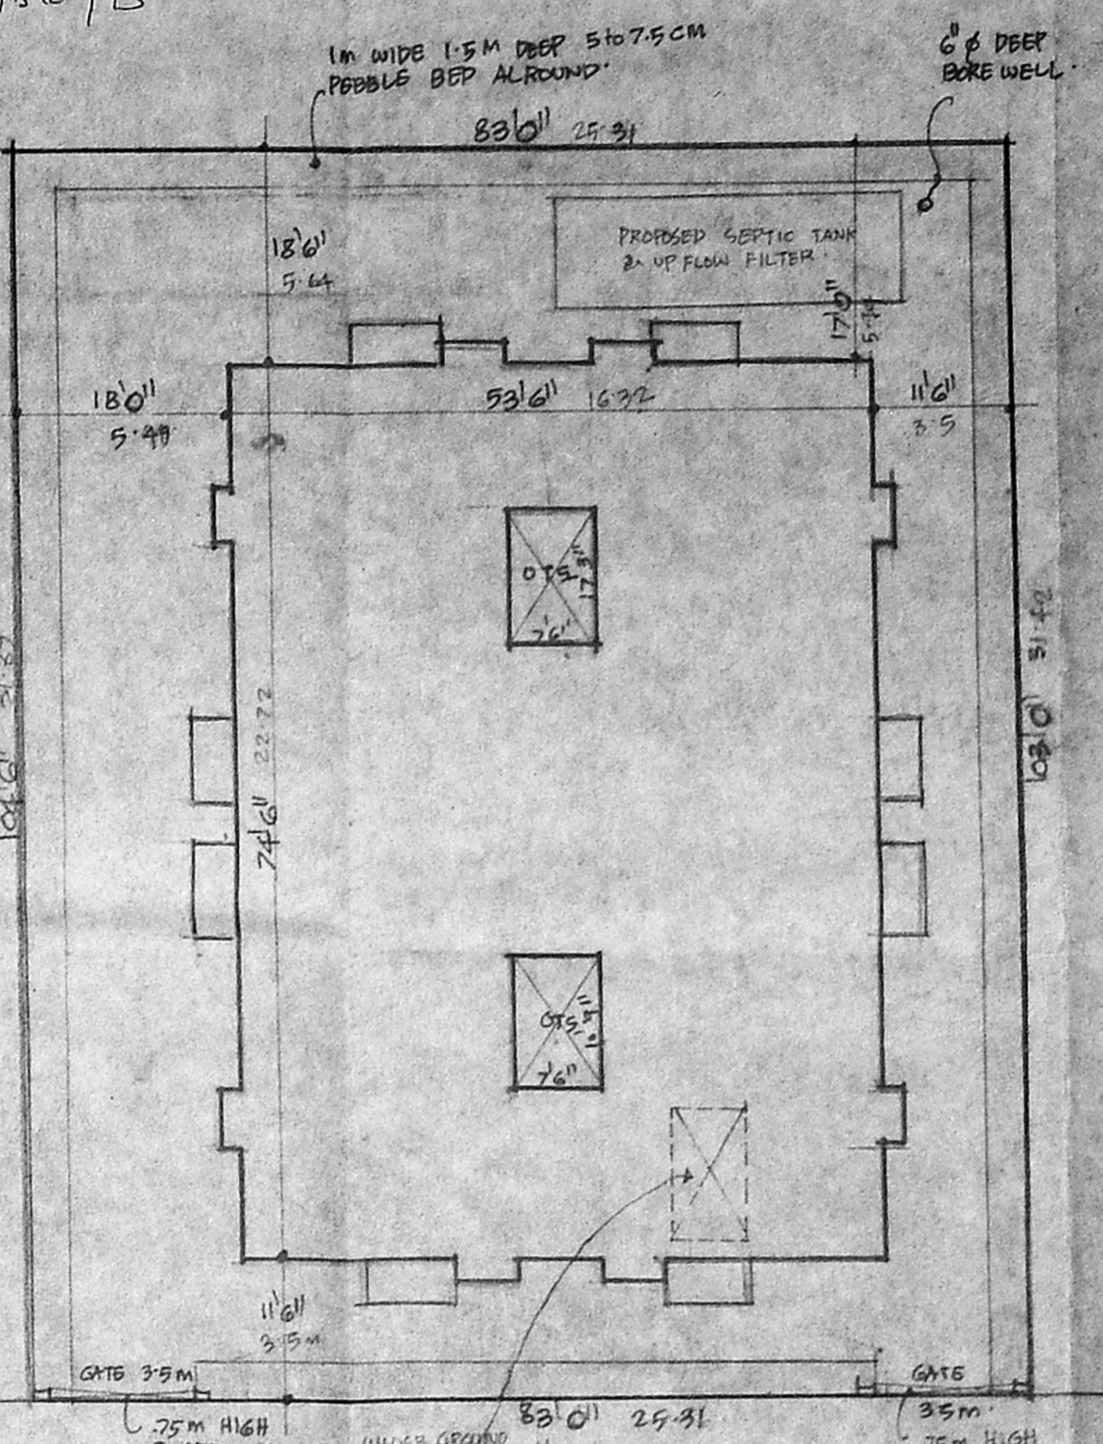


SITE PLAN
SCALE 1" TO 160'

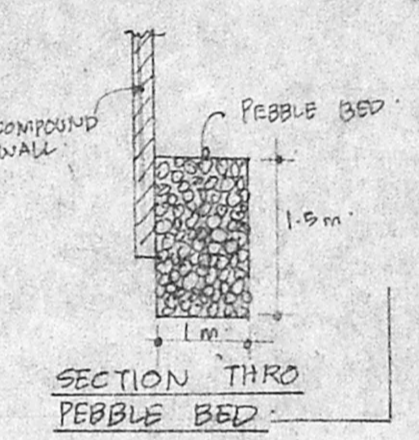


SECTION THRO PEBBLES BED

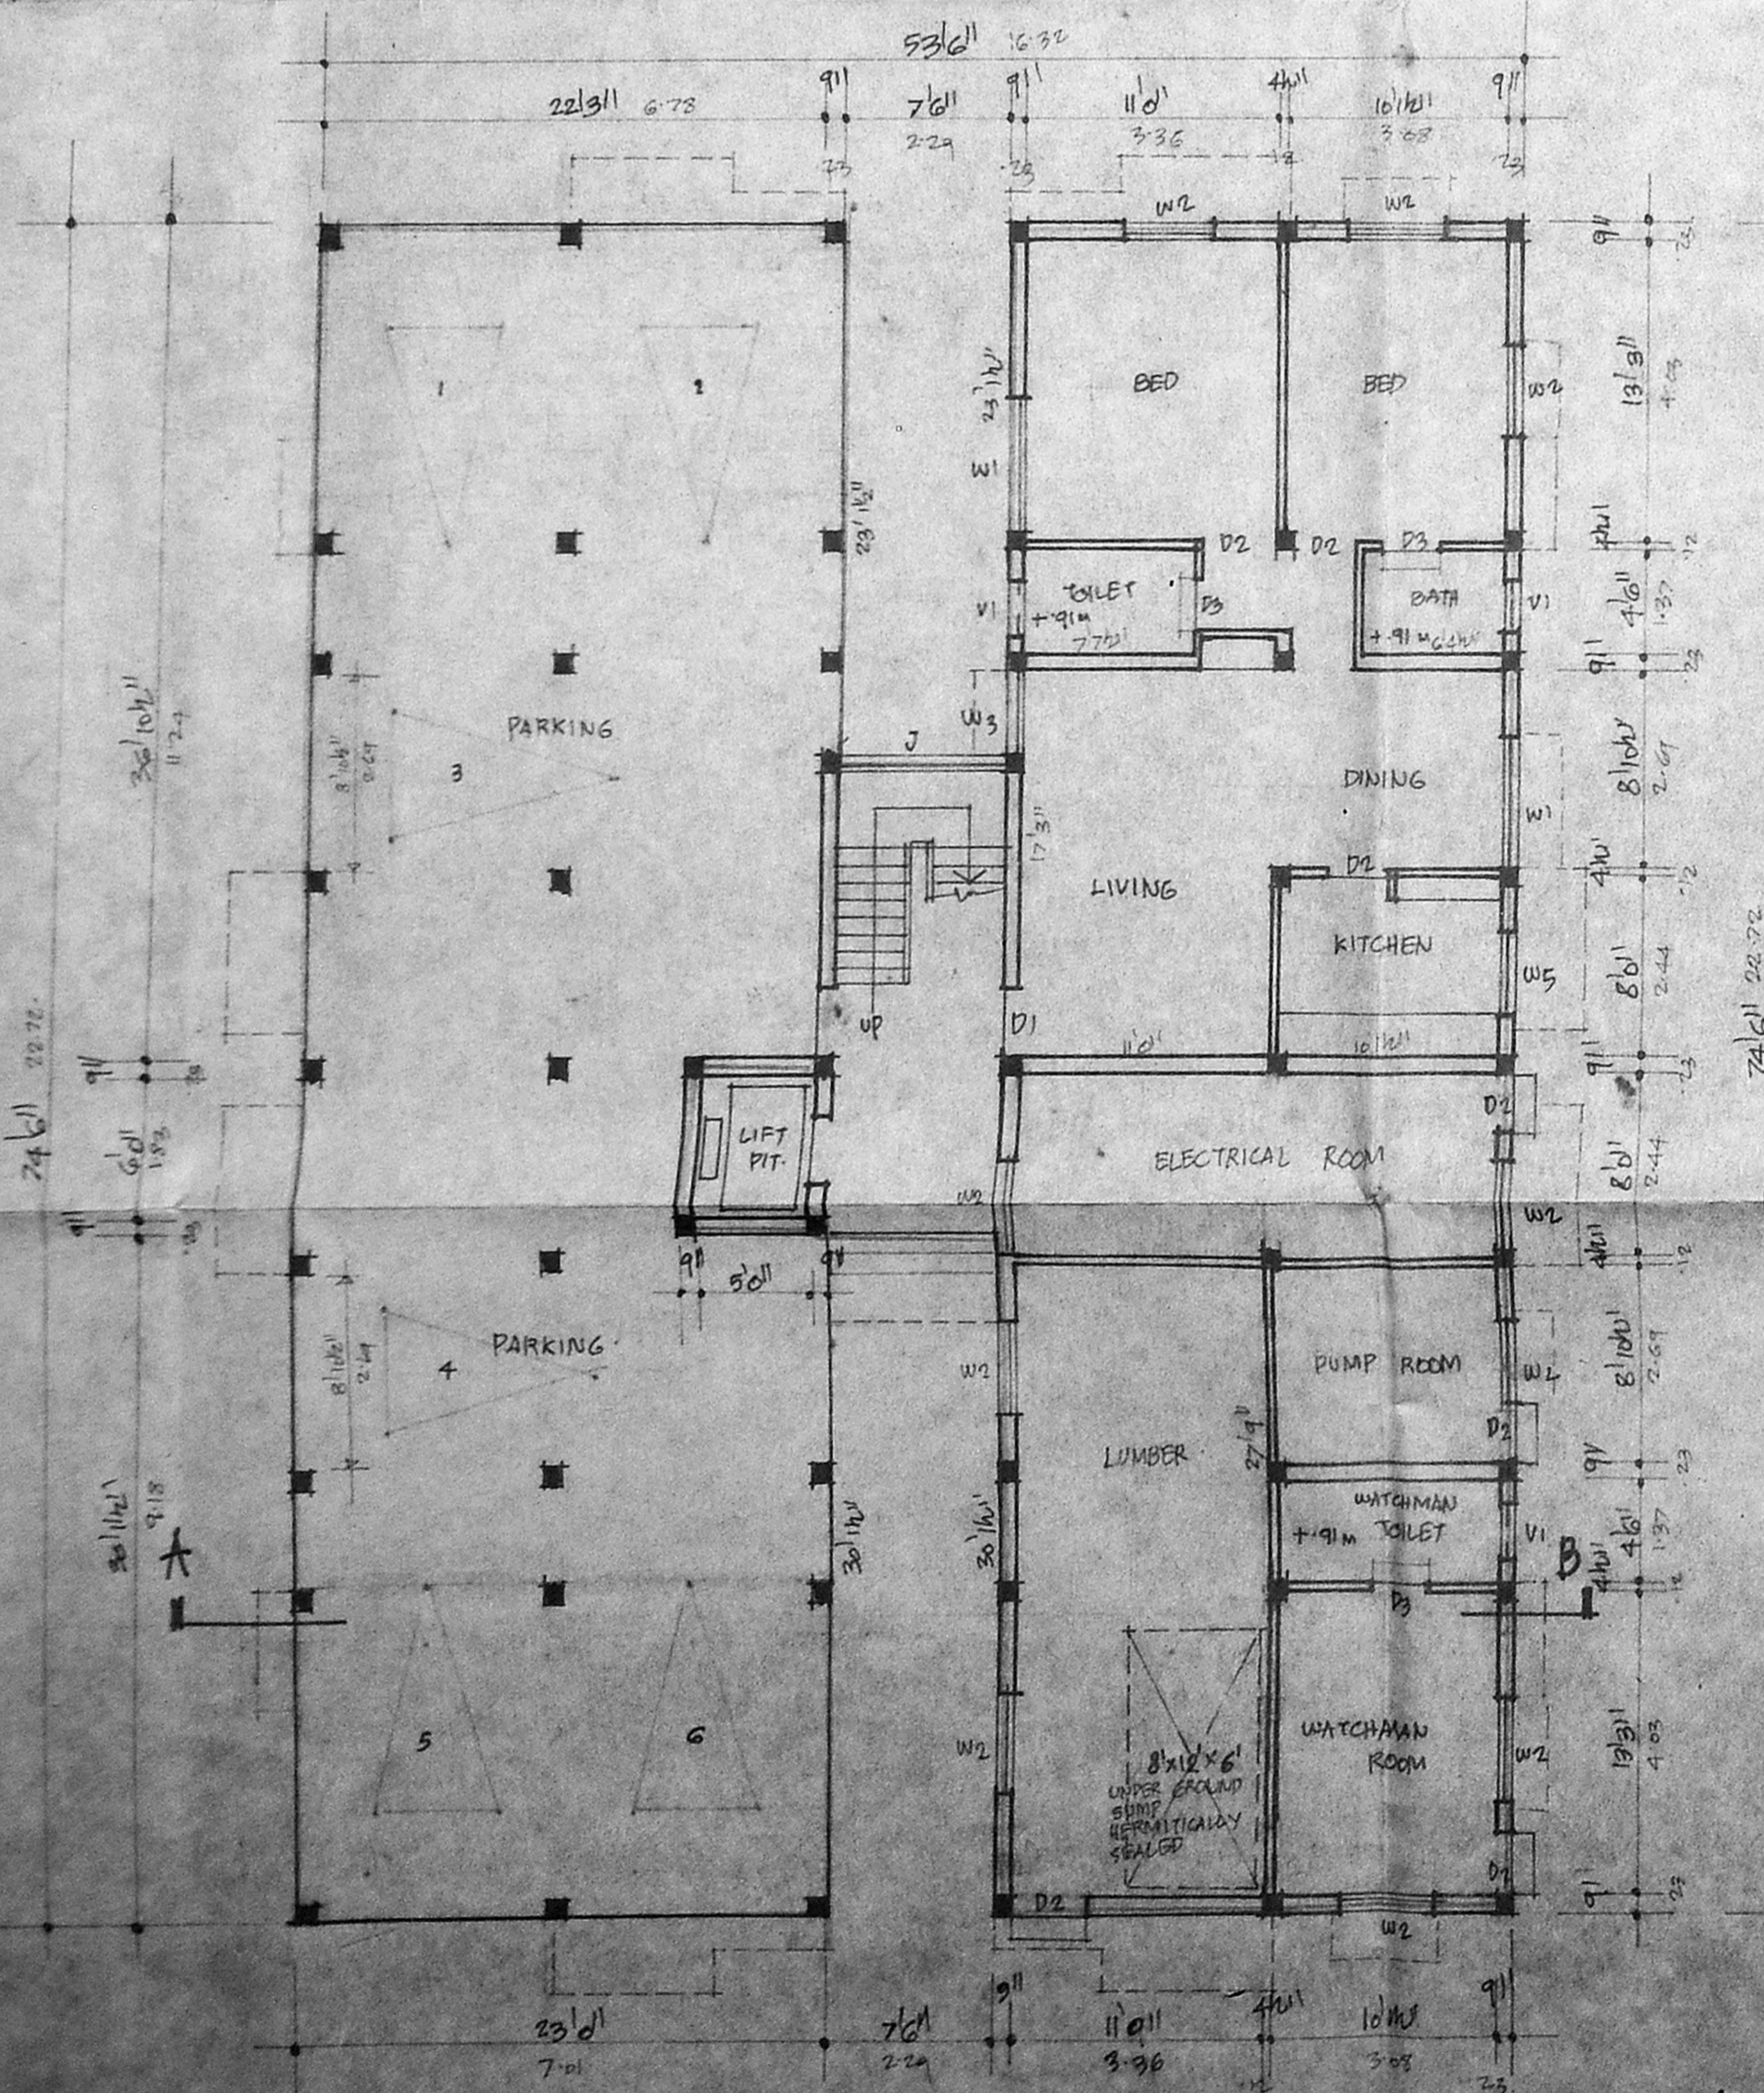


GROUND FLOOR PLAN

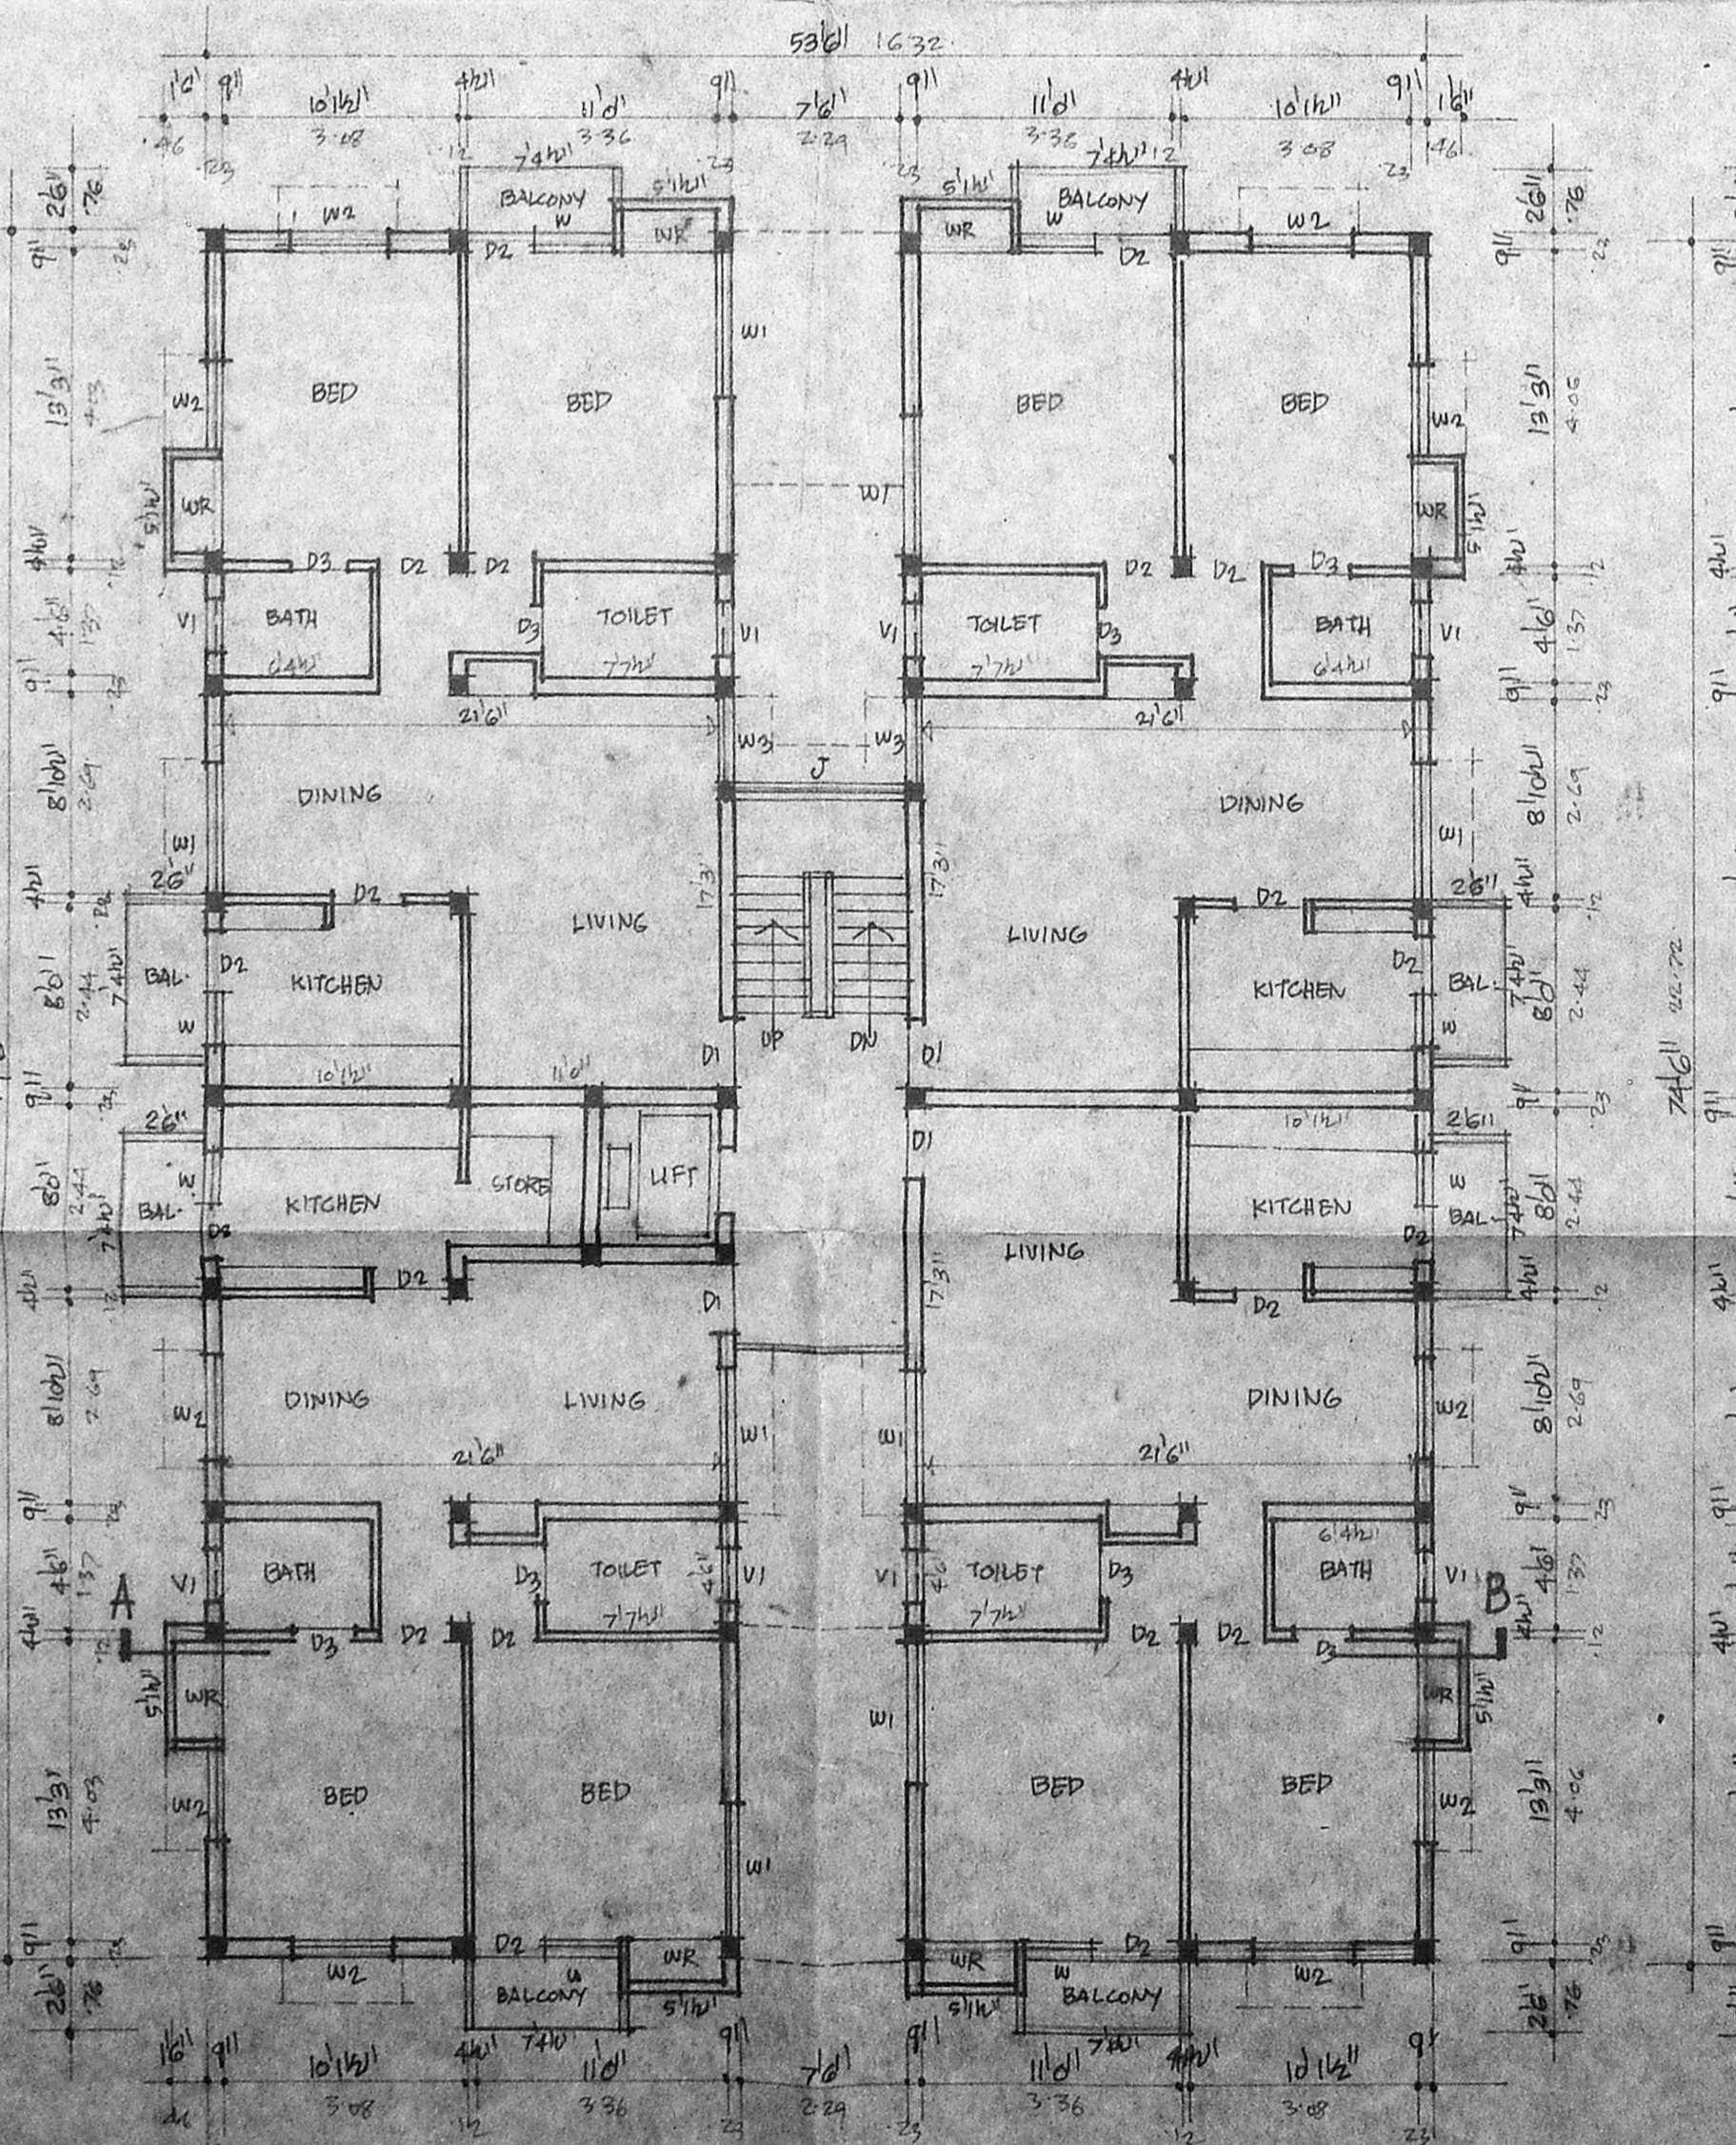

FIRST FLOOR PLAN

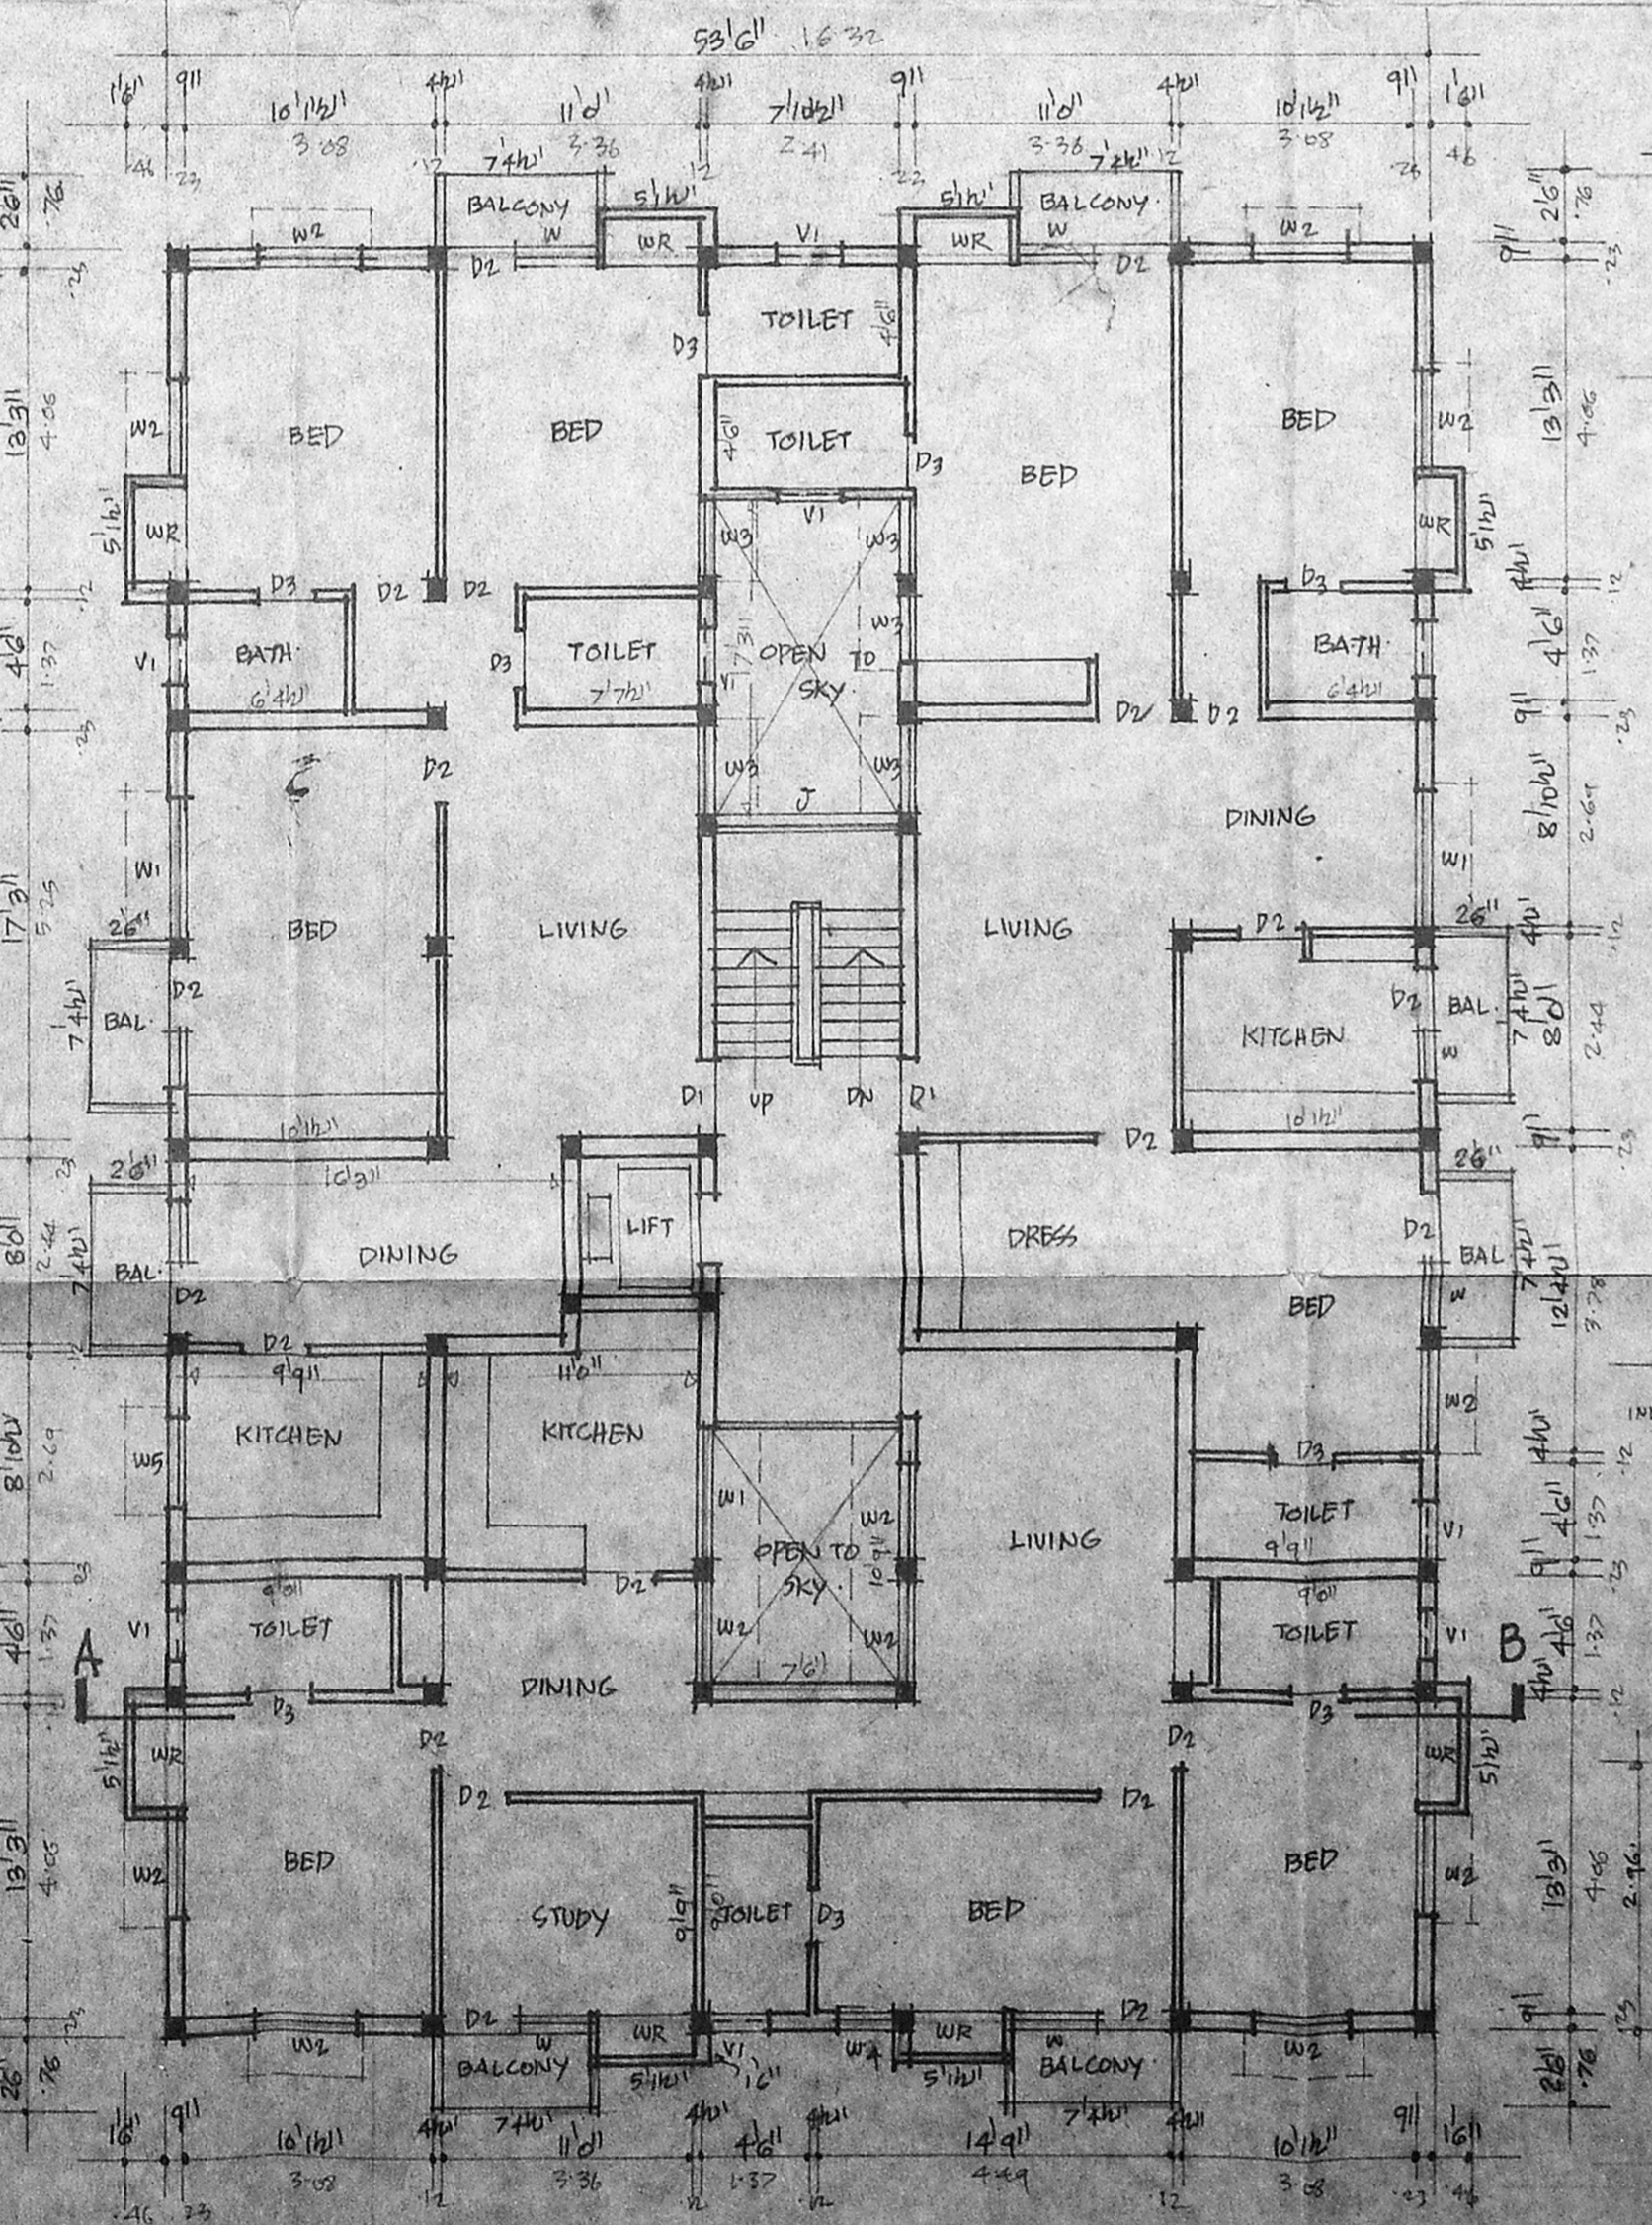

TYPICAL SECOND & THIRD FLOOR PLAN

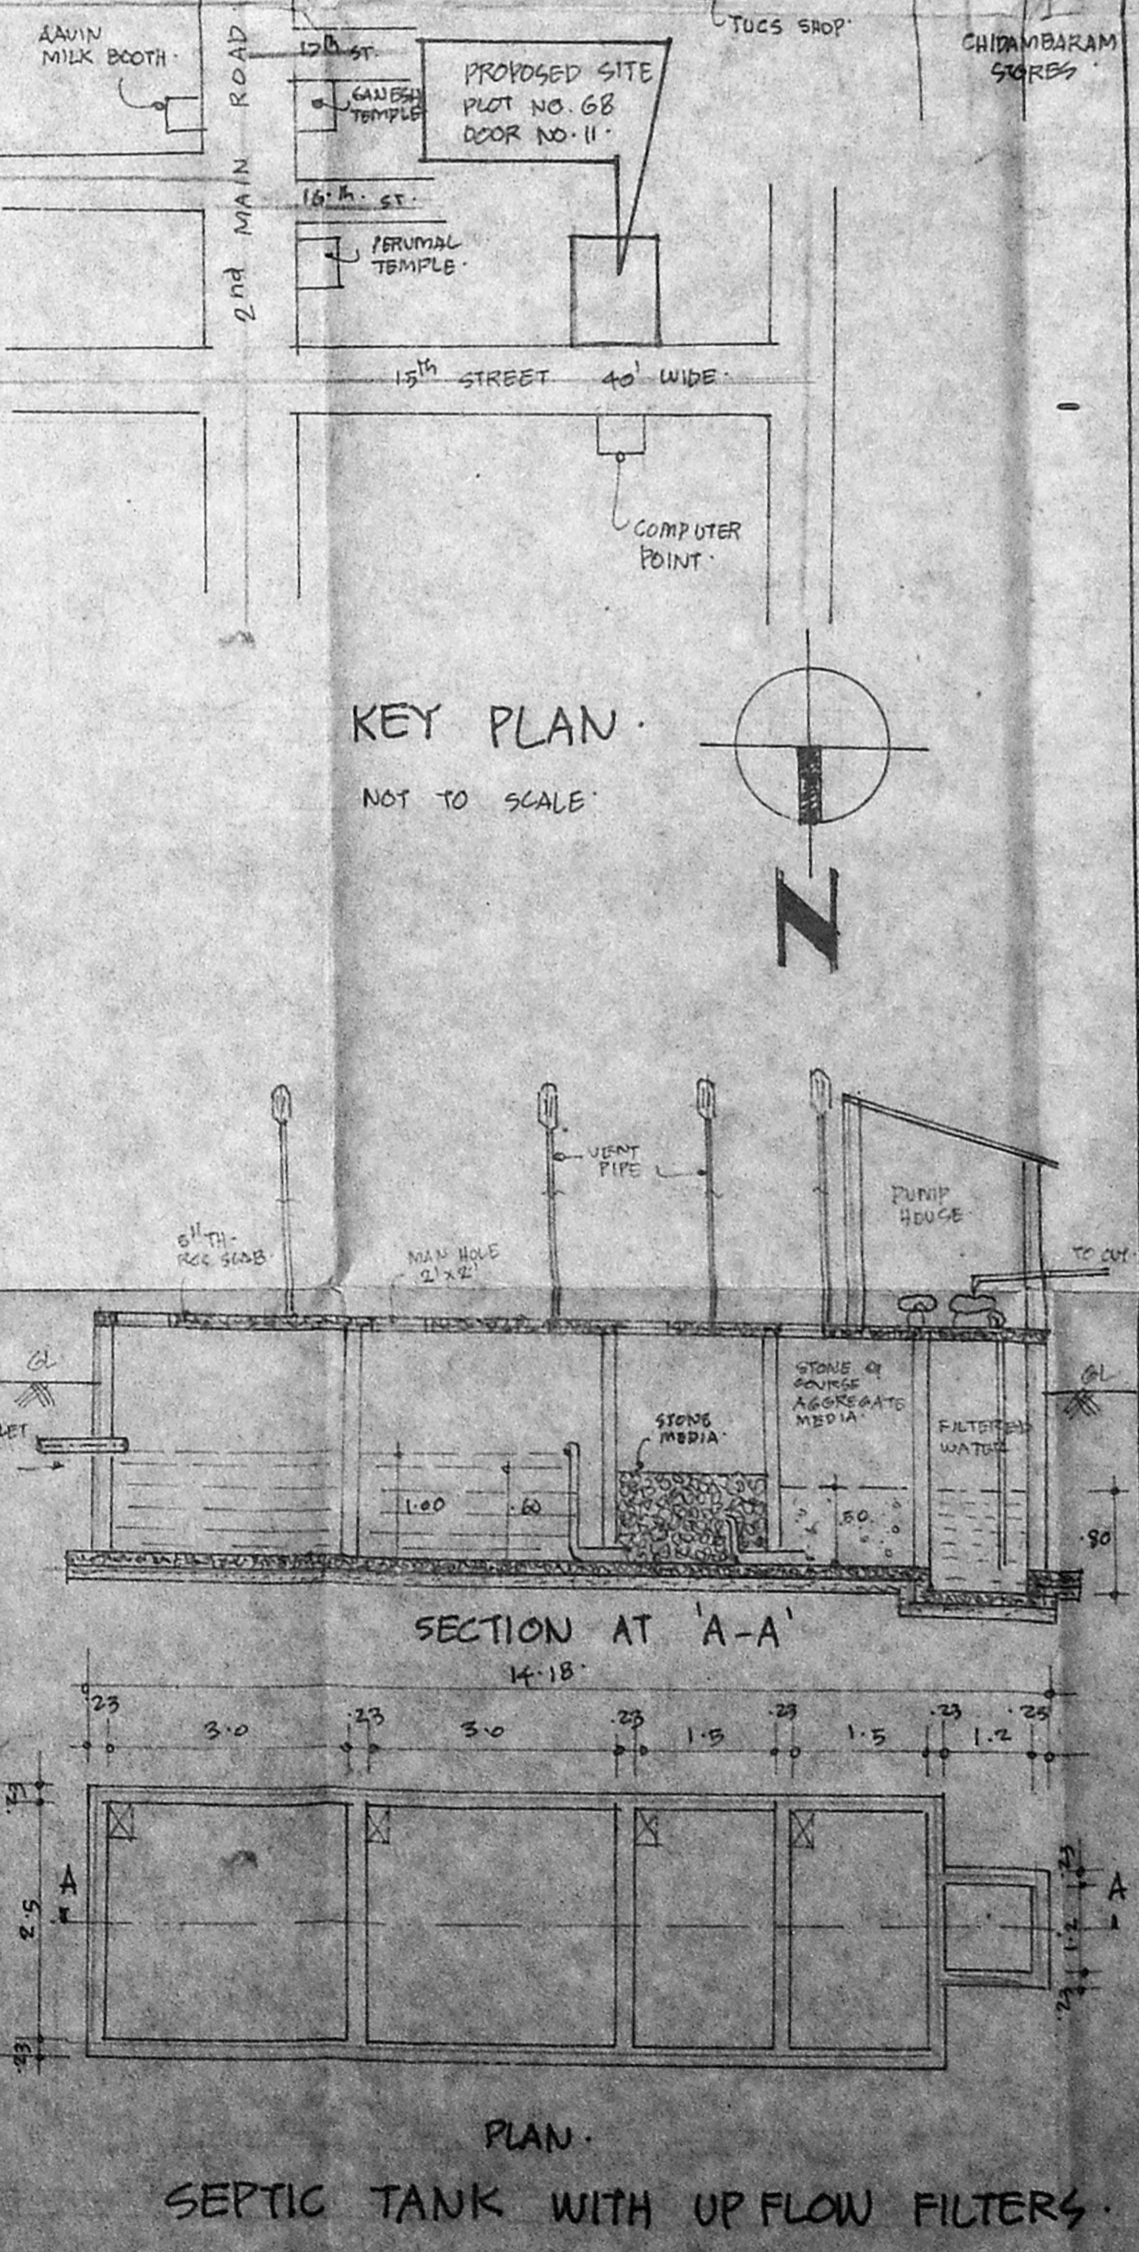

SECTION AT A-A

SEPTIC TANK WITH UP FLOW FILTERS

APPROVED
SUBJECT TO THE CONDITIONS IN THIS OFFICE LETTER.
No. B/18794/156/25
10/4/95
FOR MEMBER SECRETARY
MADRAS METROPOLITAN
DEVELOPMENT AUTHORITY
MADRAS-600 008.

SCHEDULE OF JOINERY

D1	DOORS	10' x 7'0"
D2	DOORS	8'0" x 7'0"
D3	DOORS	6'0" x 7'0"
W1	WINDOWS	6'0" x 4'0"
W2	WINDOWS	4'0" x 4'0"
W3	WINDOWS	3'0" x 4'0"
W4	WINDOWS	2'0" x 4'0"
W5	WINDOWS	4'0" x 3'0"
VI	VENTILATORS	2'0" x 4'0"

APPROVED
PART I
PART II
A.P. NOT
D.P.

AREA DETAILS

TOTAL PLOT AREA	59.47	59.47
GROUND FLOOR AREA	1089.48	100.6
FIRST FLOOR AREA	3826.5	358.6
SECOND FLOOR AREA	3486.65	370.9
THIRD FLOOR AREA	3486.65	370.9
TOTAL FLOOR AREA	12888.20	147.2
F.S.I	1.446	
COVERAGE	46.3%	

COLOUR INDEX

PROPOSALS	8
ROADS	8
BOUNDARY	8

PROPOSED RESIDENTIAL
FLATS IN PLOT NO. 68
DOOR NO. 11, S. NO. 6
15TH STREET, AT NANGANALLUR
CO-OPERATIVE BUILDING
SOCIETY COLONY,
NANGANALLUR VILLAGE,
ALANDUR SUB-DISTRICT,
CHINGLEPUT DISTRICT.

SCALE 1" TO 8'0"
Mrs. Lakshmi Ranganatha
Mangarajappa (Redd)
SIGNATURE OF OWNER
10/4/95

S. Durairam
S. DURAIRAM
A. B. Durairam, I.V. P.T.I., Arch.
Civil & Structural Engineer & Industrial Consultant &
Registered in the State of Madras
14, 'Sri Vinayak' Kallipatti, Coimbatore, S. M.
MADRAS-600 010. Ph. No. 02683. Off. 02633-0.

LICENCED SURVEYOR