




ELEVATION

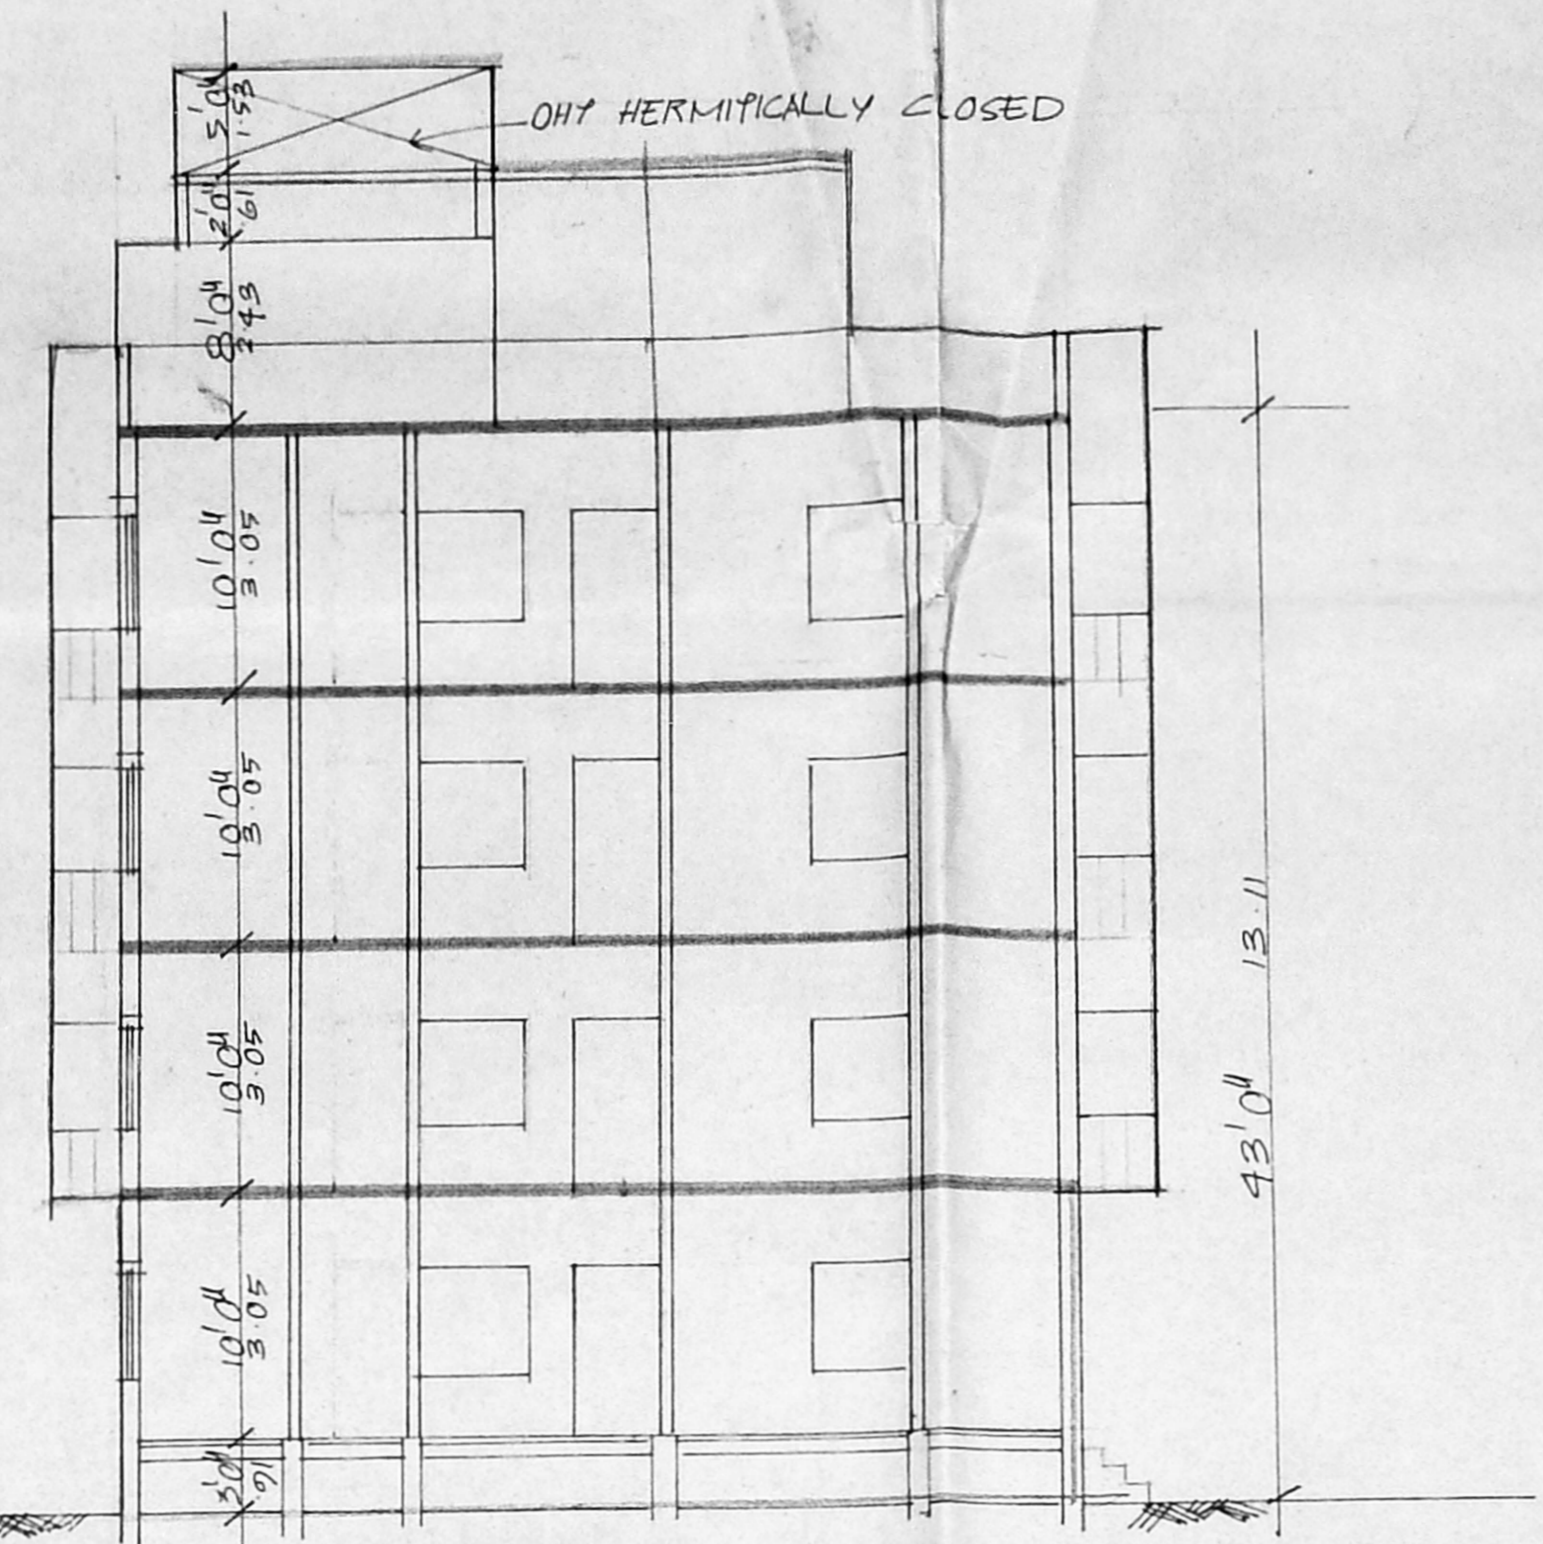

SECTION ON AB

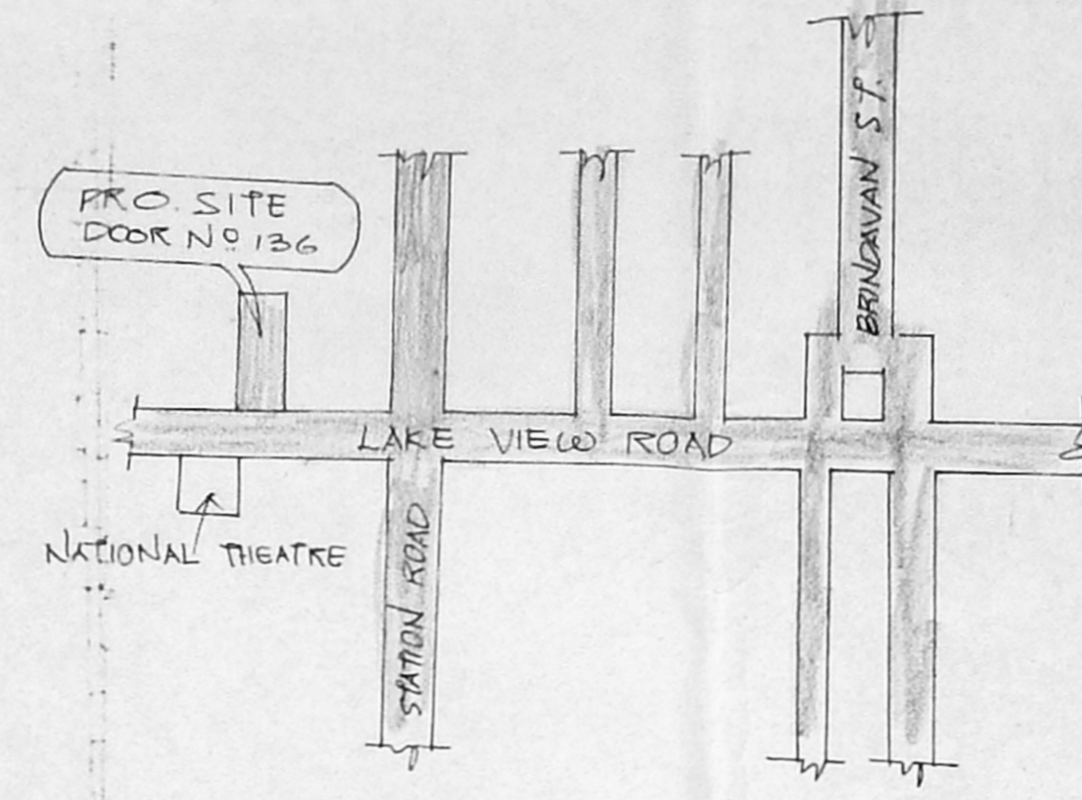

KEY PLAN
NOT TO SCALE

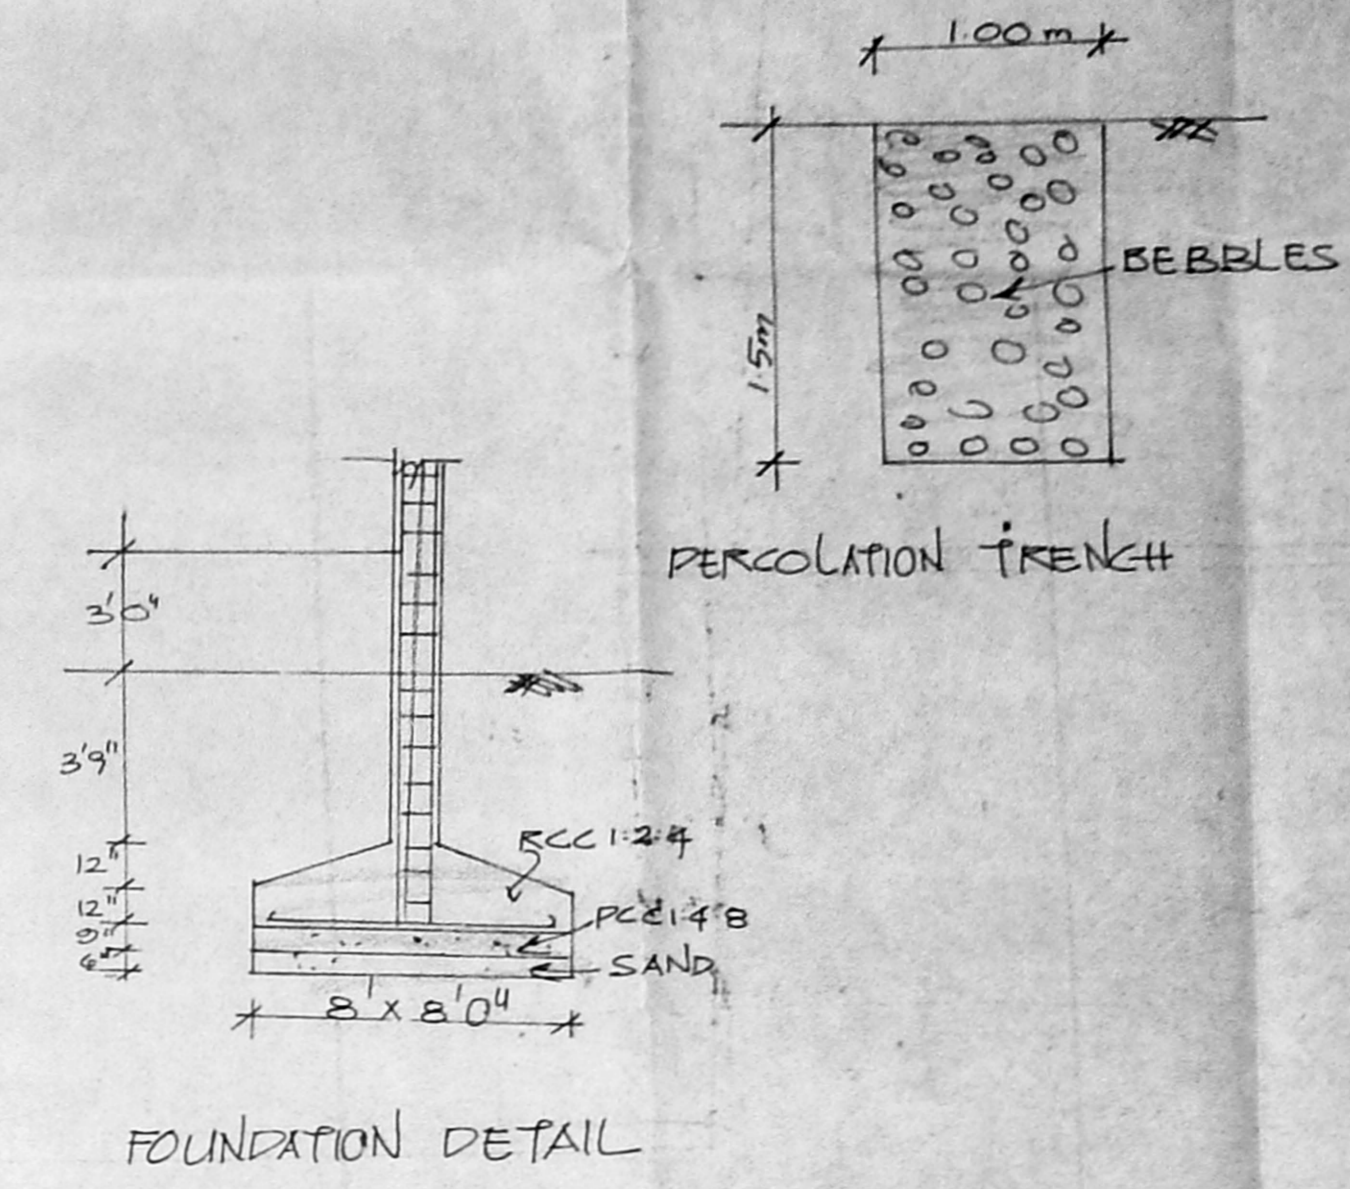

FOUNDATION DETAIL

JOINTS BY NO. 24/23/95

D	3'0" x 1'0"
D1	3'0" x 1'0"
D2	2'6" x 6'0"
W	5'0" x 4'6"
W1	3'0" x 4'0"
W2	3'0" x 4'0"
V	3'0" x 2'0"
W3	4'0" x 4'6"

SPECIFICATION
 SAND FILLING IN FOUNDATION
 RCC 1:4:8 IN FOUNDATION
 BRICK WORK IN CM 1:5
 RCC WORK IN 1:2:4
 PLASTERING IN CM 1:4

AREA DETAIL

	Sq. Ft	Sq. Mt.
TOTAL EXTENT OF SITE	10,121	240.2
GROUND FLOOR AREA	3724.25	345.9
INCIDENTAL USE 608.4		
FIRST FLOOR AREA	4021.13	373.6
SECOND FLOOR AREA	4021.13	373.6
THIRD FLOOR AREA	4021.13	373.6
TOTAL		1466.7

COV: 39.7%
FSI: 1.49

COLOR INDEX

ROADS	[Symbol]
BOUNDARY	[Symbol]
PROPOSALS	[Symbol]

SCALE 1/4" TO 8'0"




plan showing the proposed residential flats in t.s.no 21, block next, at door no 136, lake view road, west mambalam, ms.33

- S. Durairaj
- T. Pushpanthi
- S. Jayaram
- S. Manoj
- S. S. Srinivasan
- Mythili Krishna
- Padmini Mahan
- Amitha Ravindranath


OWNERS SIGNATURE

S. Durairaj
 S. DURAIRAJAN
 B.E., AMISE, F.V., P.E., A.A.
 Chartered Engineer, Fellow, Individual Consultant
 Registered Architect, Trade Engineer &
 Licensed Surveyor, Corporation of Chennai
 14, Sri Venkateswara Temple, Garden Colony Extn,
 Madhav 400 210, Ph. No. 51243 Off. 550


LICENSED SURVEYORS

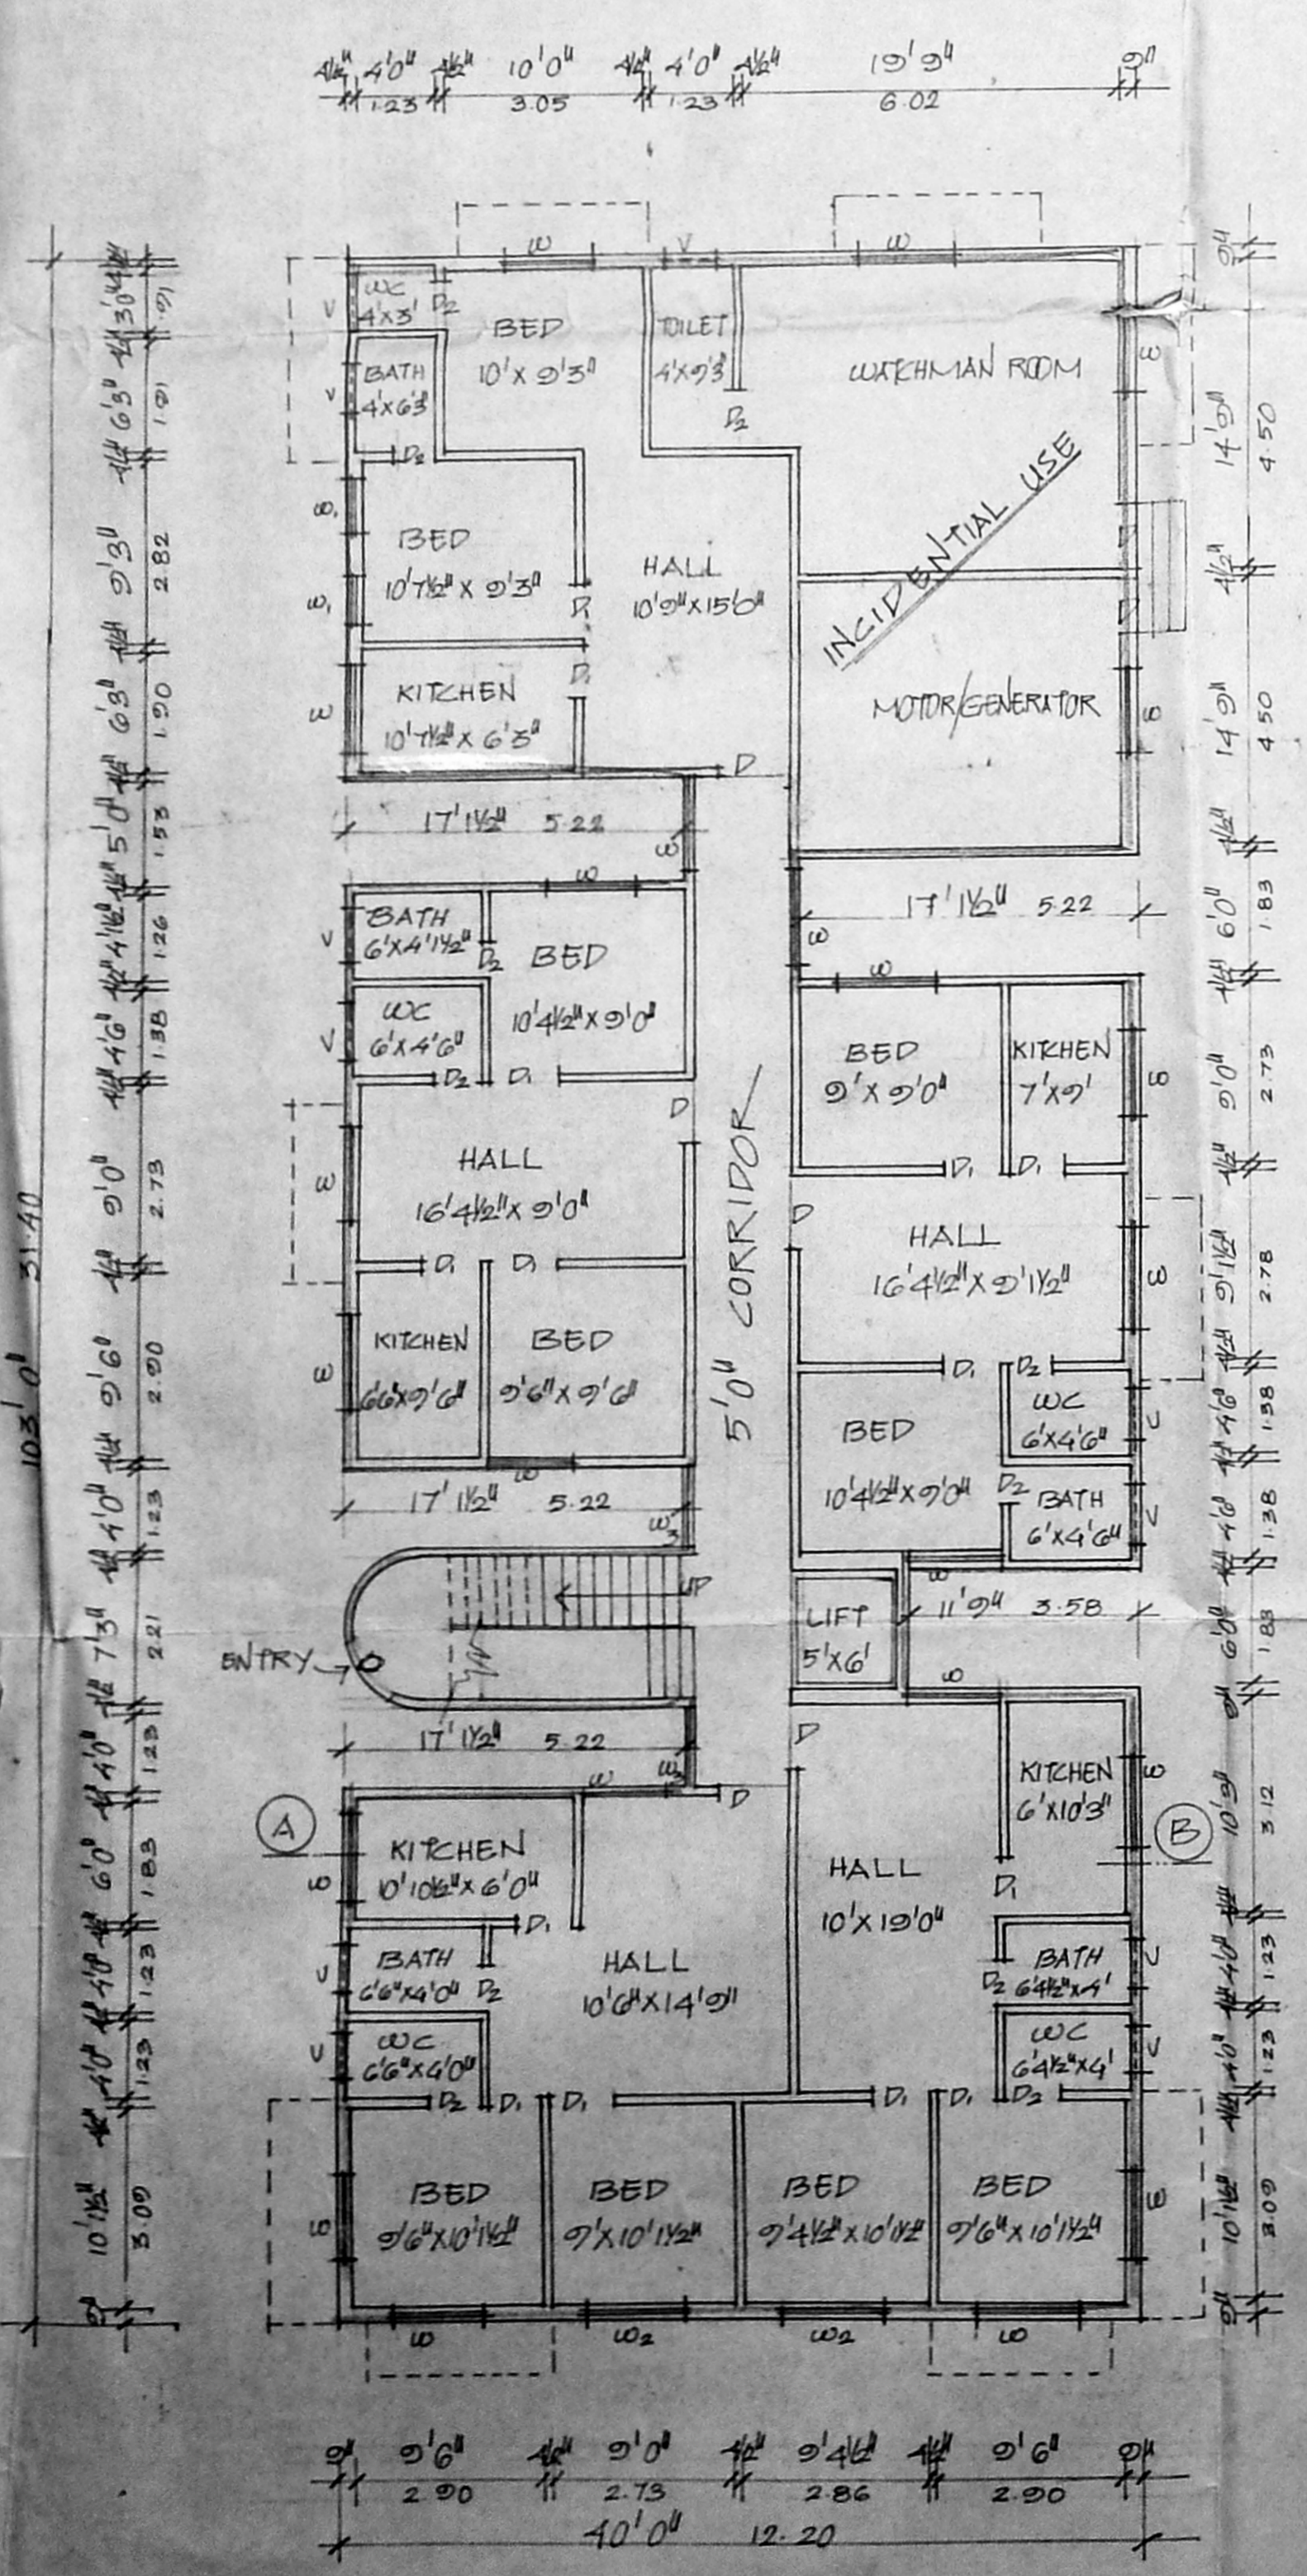


GROUND FLOOR PLAN

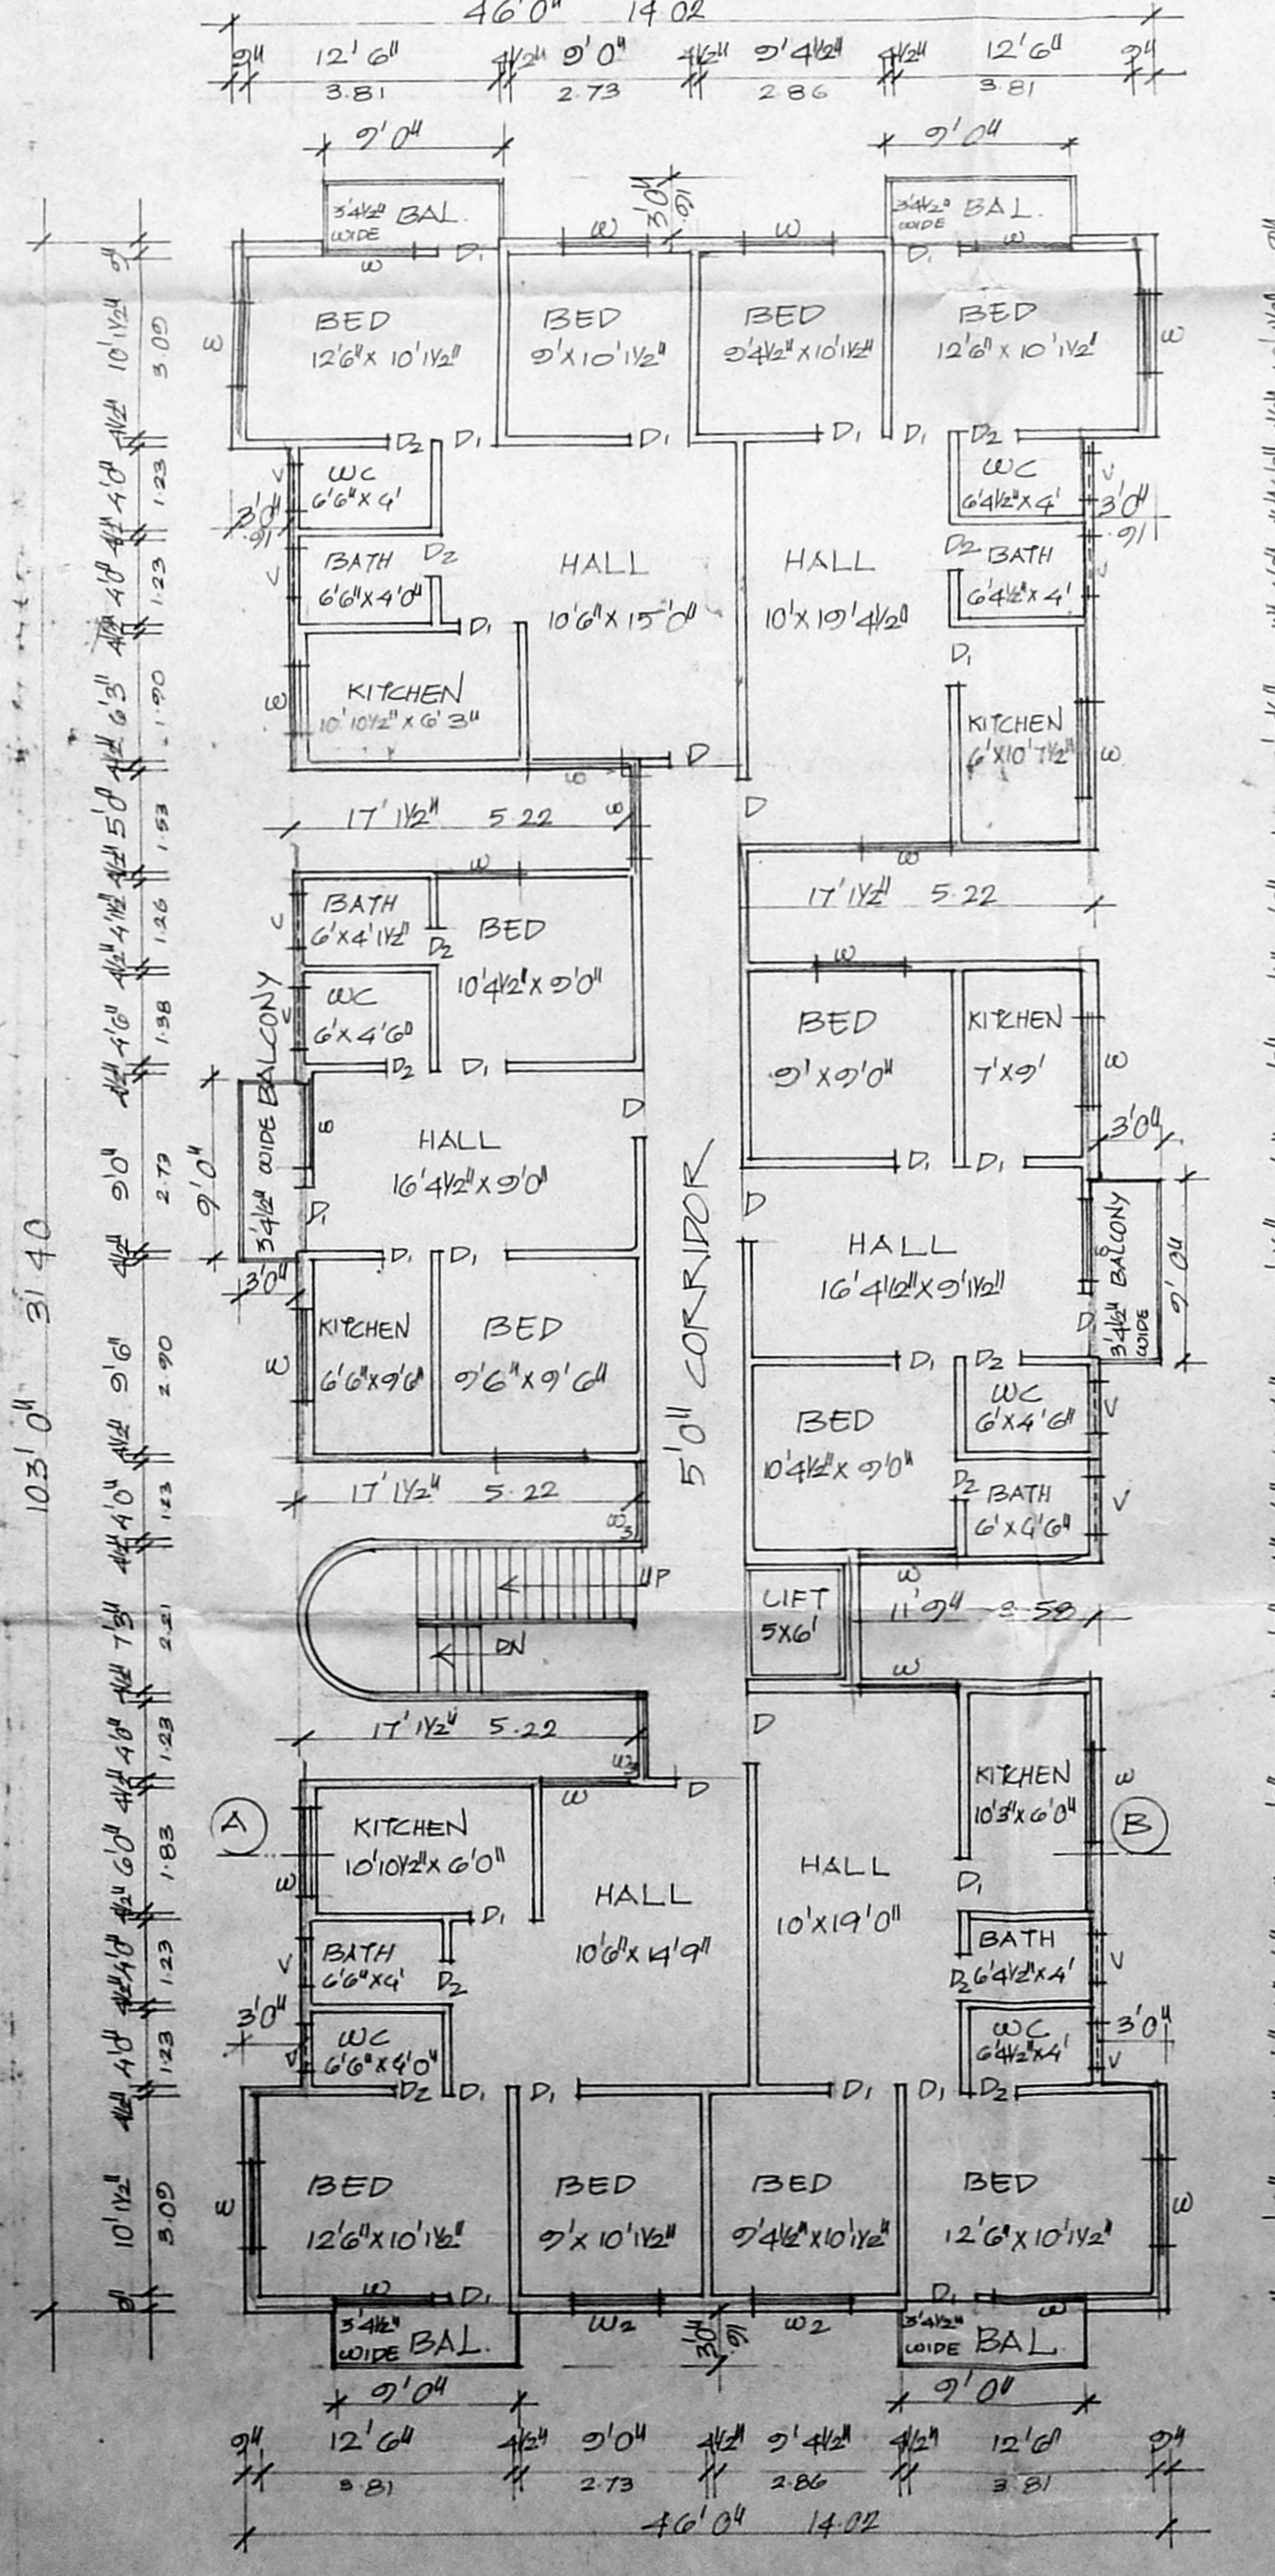

TYPICAL FLOOR PLAN (1st, 2nd, 3rd FLOOR)

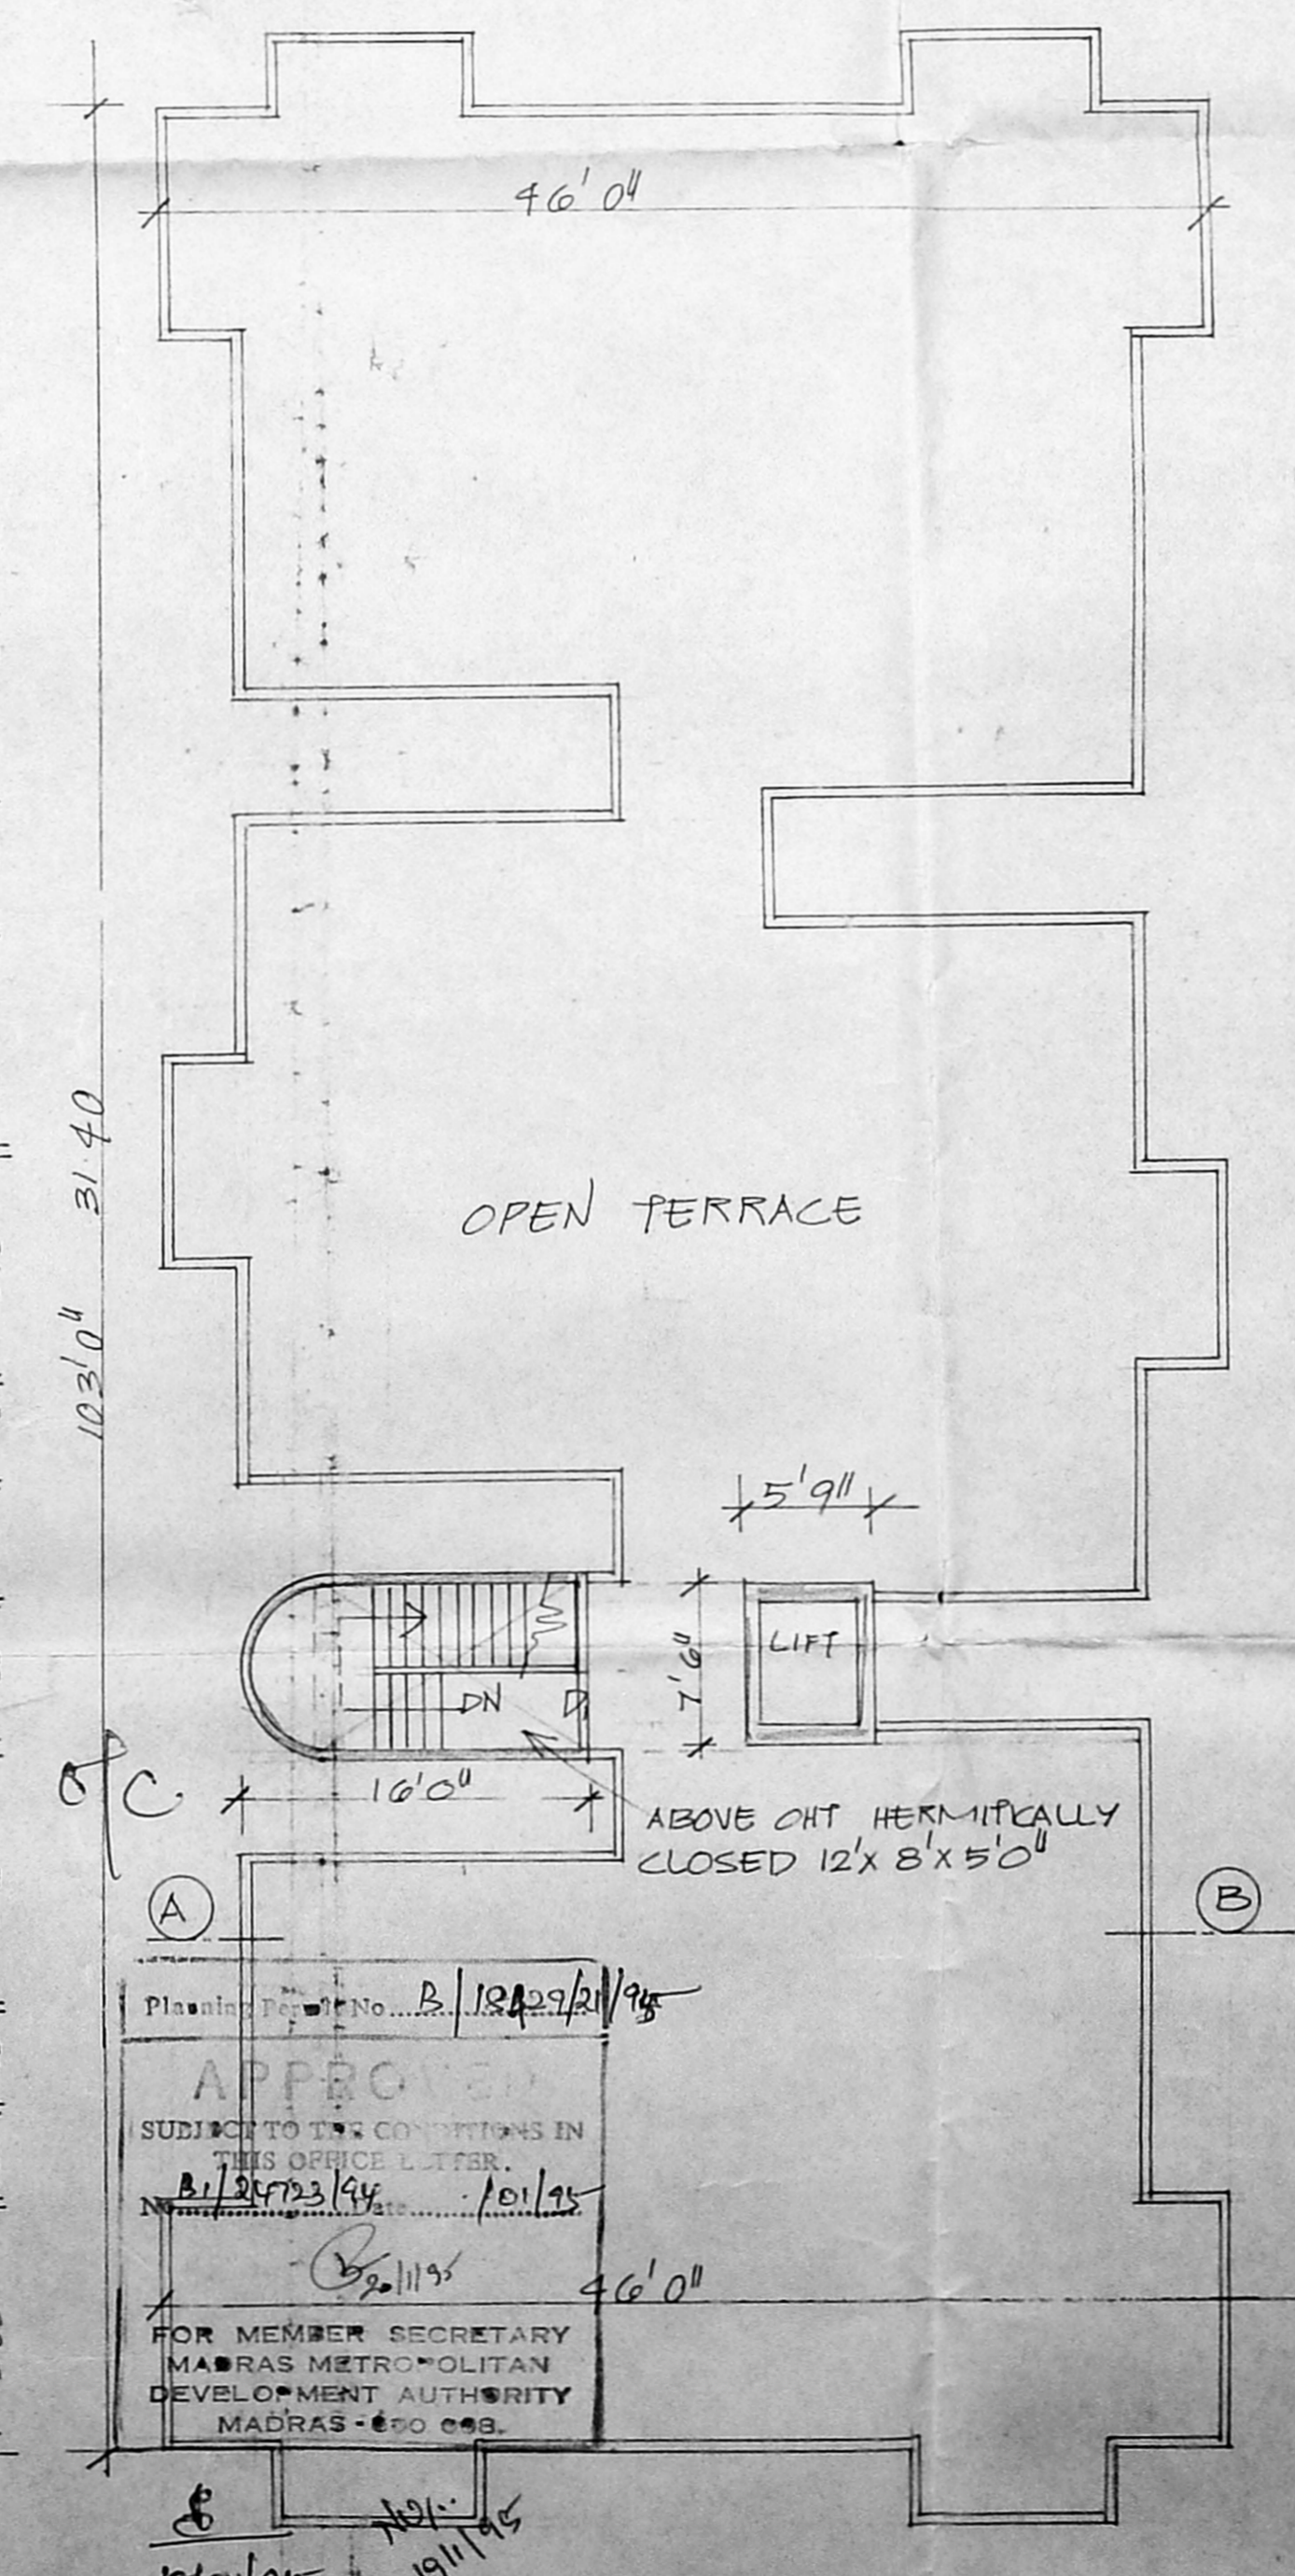

TERRACE PLAN

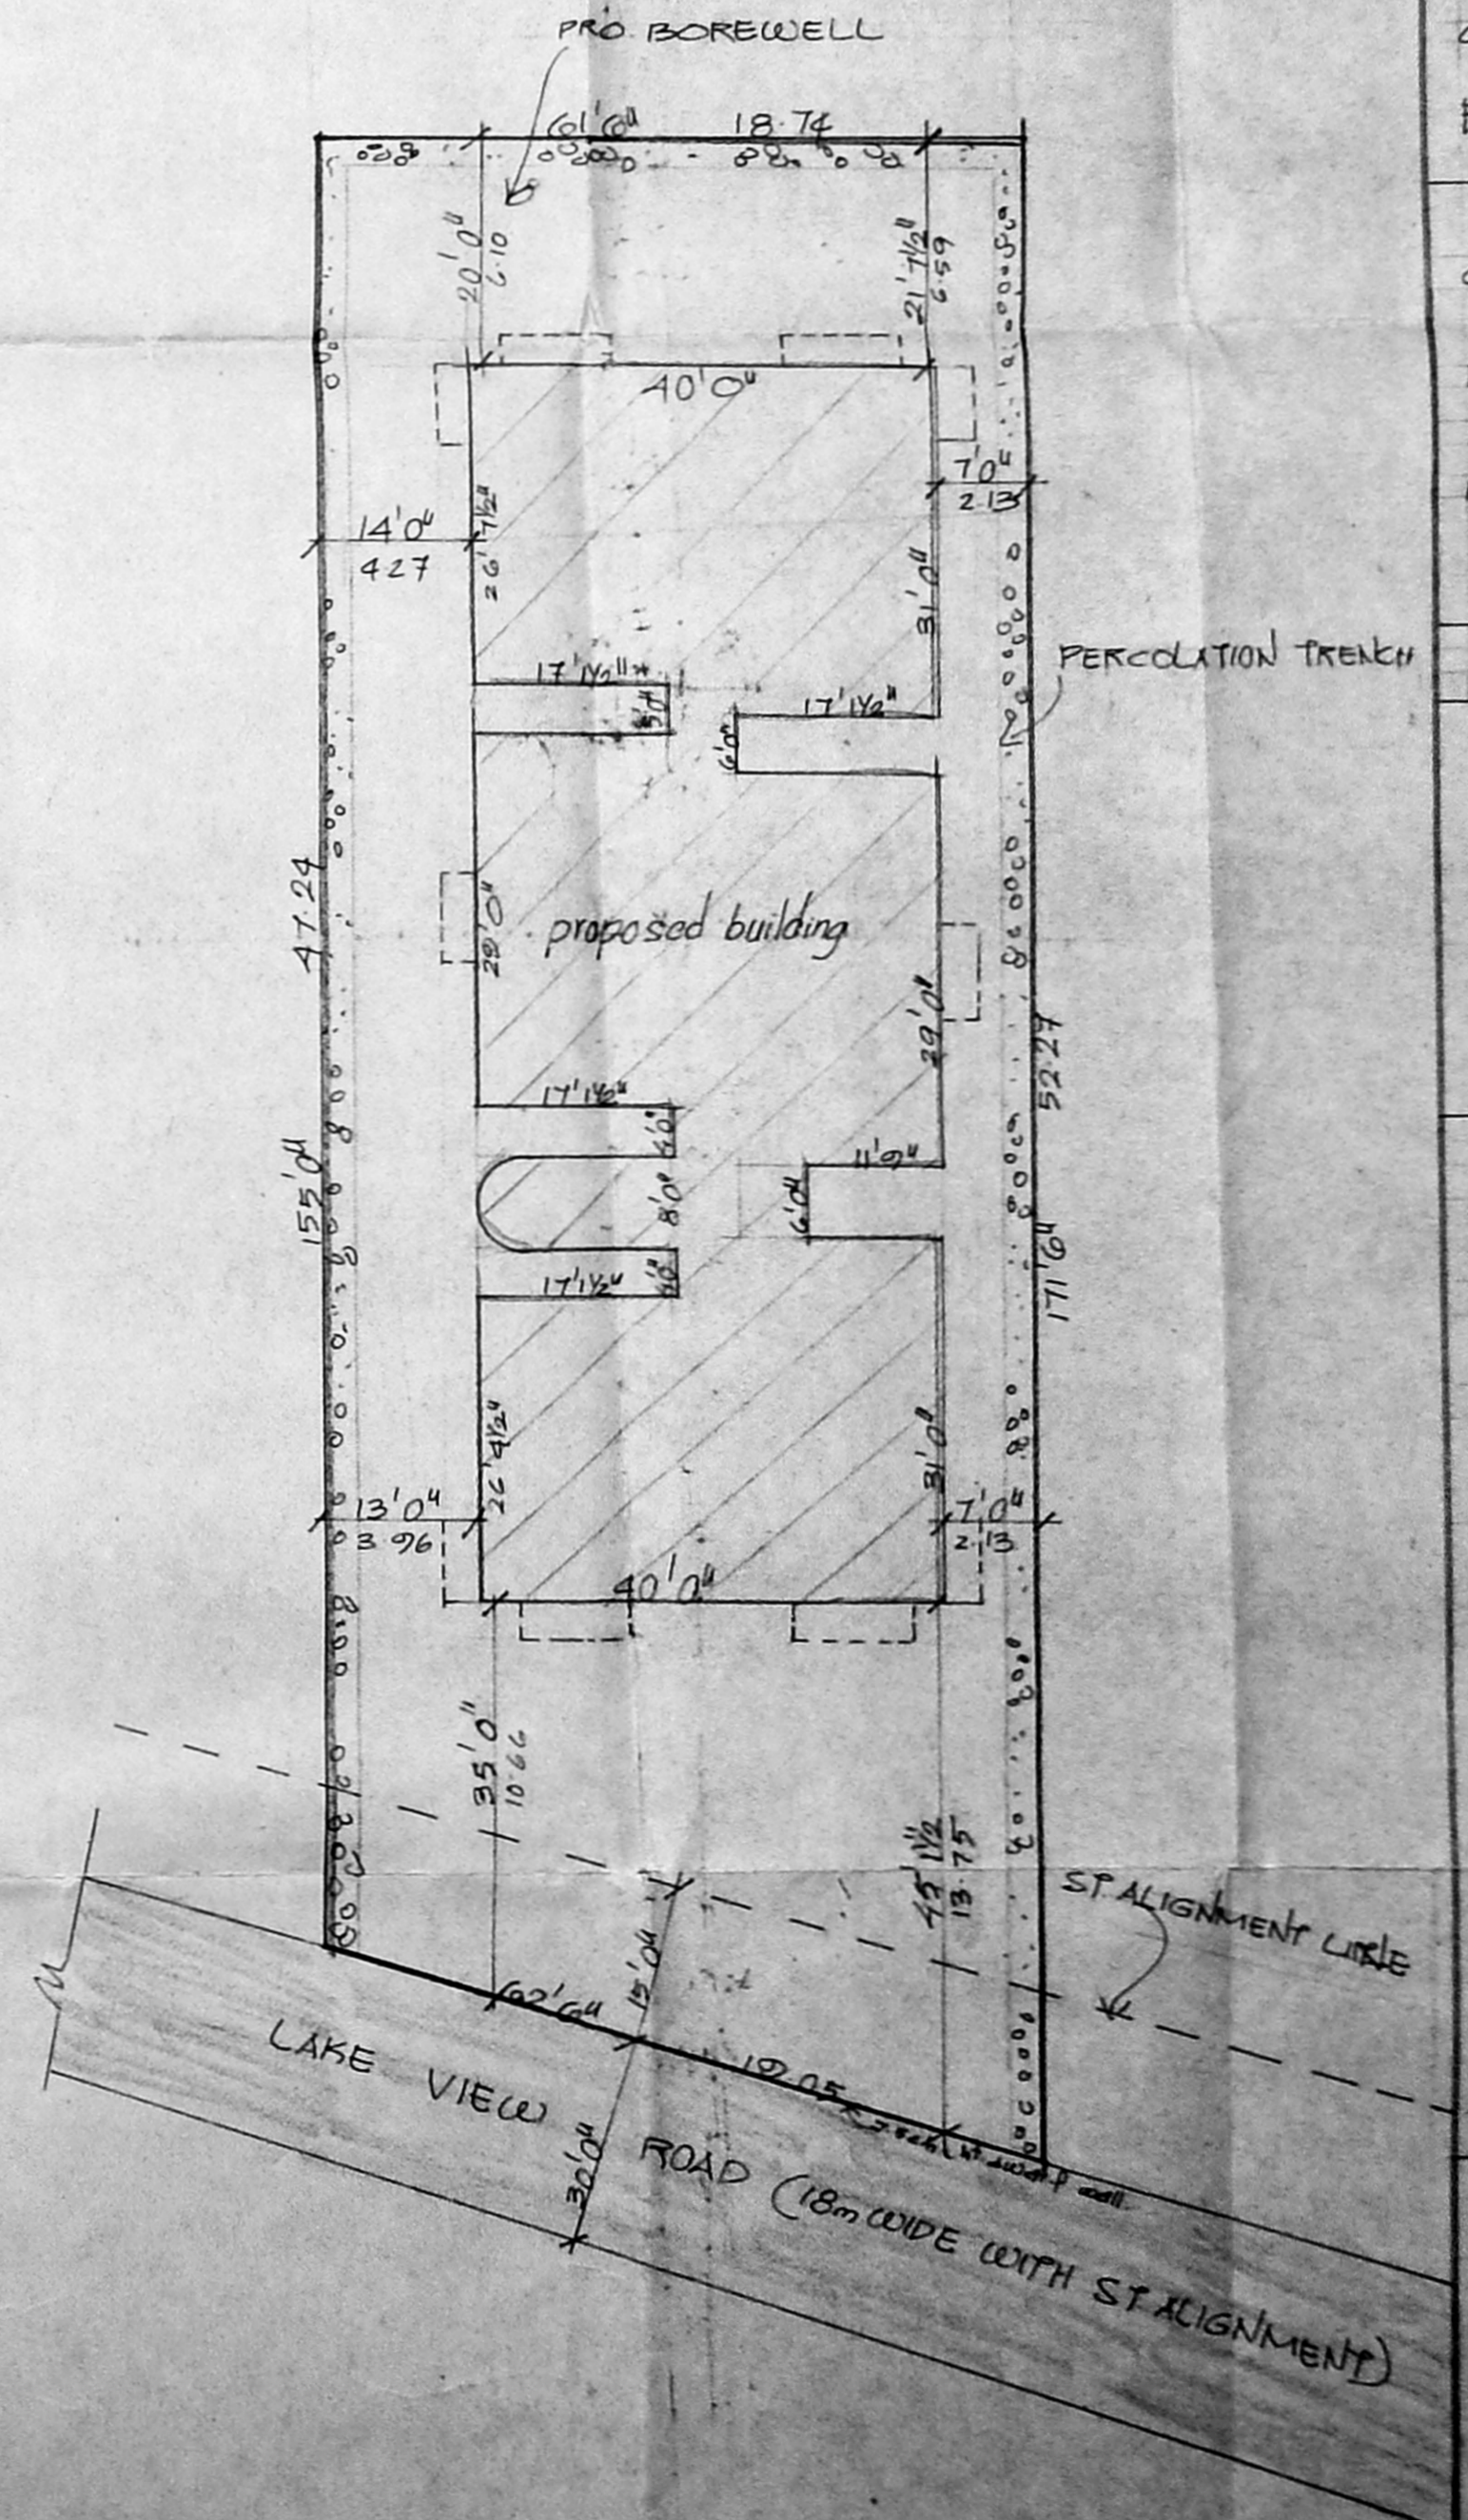

SITE PLAN
SCALE 1/4" TO 16'0"