



FRONT ELEVATION  
SCALE 1" = 80" (1:100)

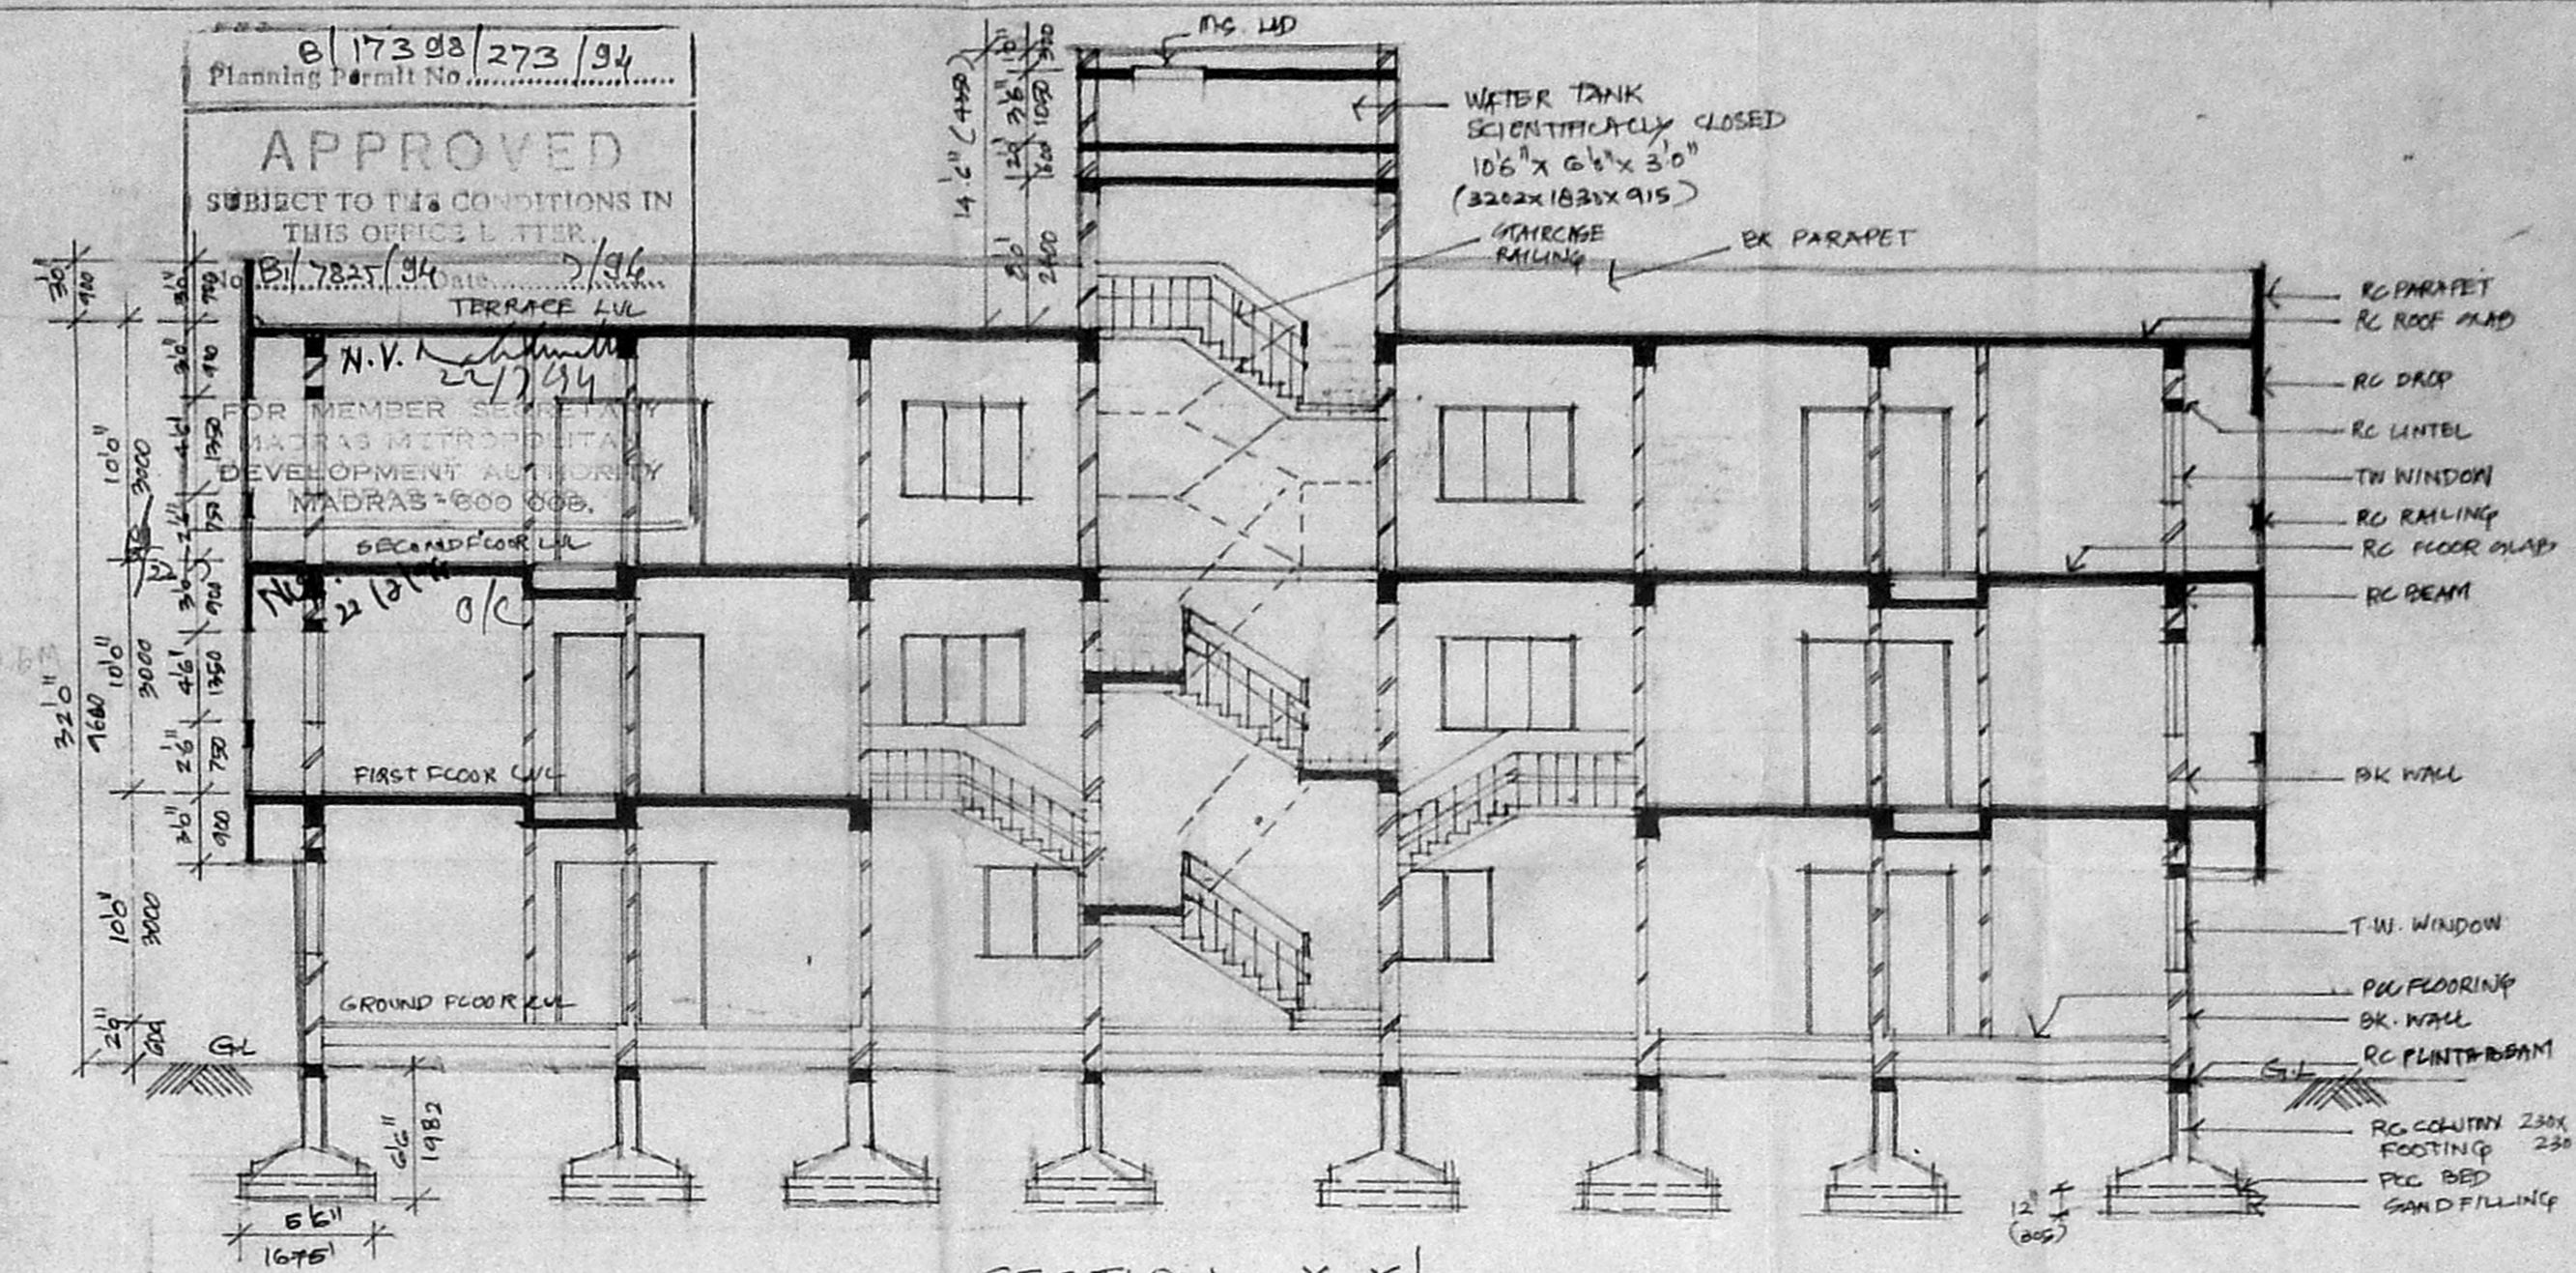


SECTION - X X'  
SCALE 1" = 80" (1:100)

SCHEDULE OF OPENINGS :


TYPE	SIZE	DESCRIPTION
D	3/6" x 7/0"	WATER TANK SCIENTIFICALLY CLOSED
D1	3/6" x 7/0"	WATER TANK SCIENTIFICALLY CLOSED
D2	2/0" x 7/0"	WATER TANK SCIENTIFICALLY CLOSED
W	8/0" x 4/6"	WATER TANK SCIENTIFICALLY CLOSED
W1	6/0" x 4/6"	WATER TANK SCIENTIFICALLY CLOSED
W2	4/6" x 4/6"	WATER TANK SCIENTIFICALLY CLOSED
W3	4/6" x 8/6"	WATER TANK SCIENTIFICALLY CLOSED
W4	4/6" x 8/6"	WATER TANK SCIENTIFICALLY CLOSED
V	4/6" x 8/6"	WATER TANK SCIENTIFICALLY CLOSED

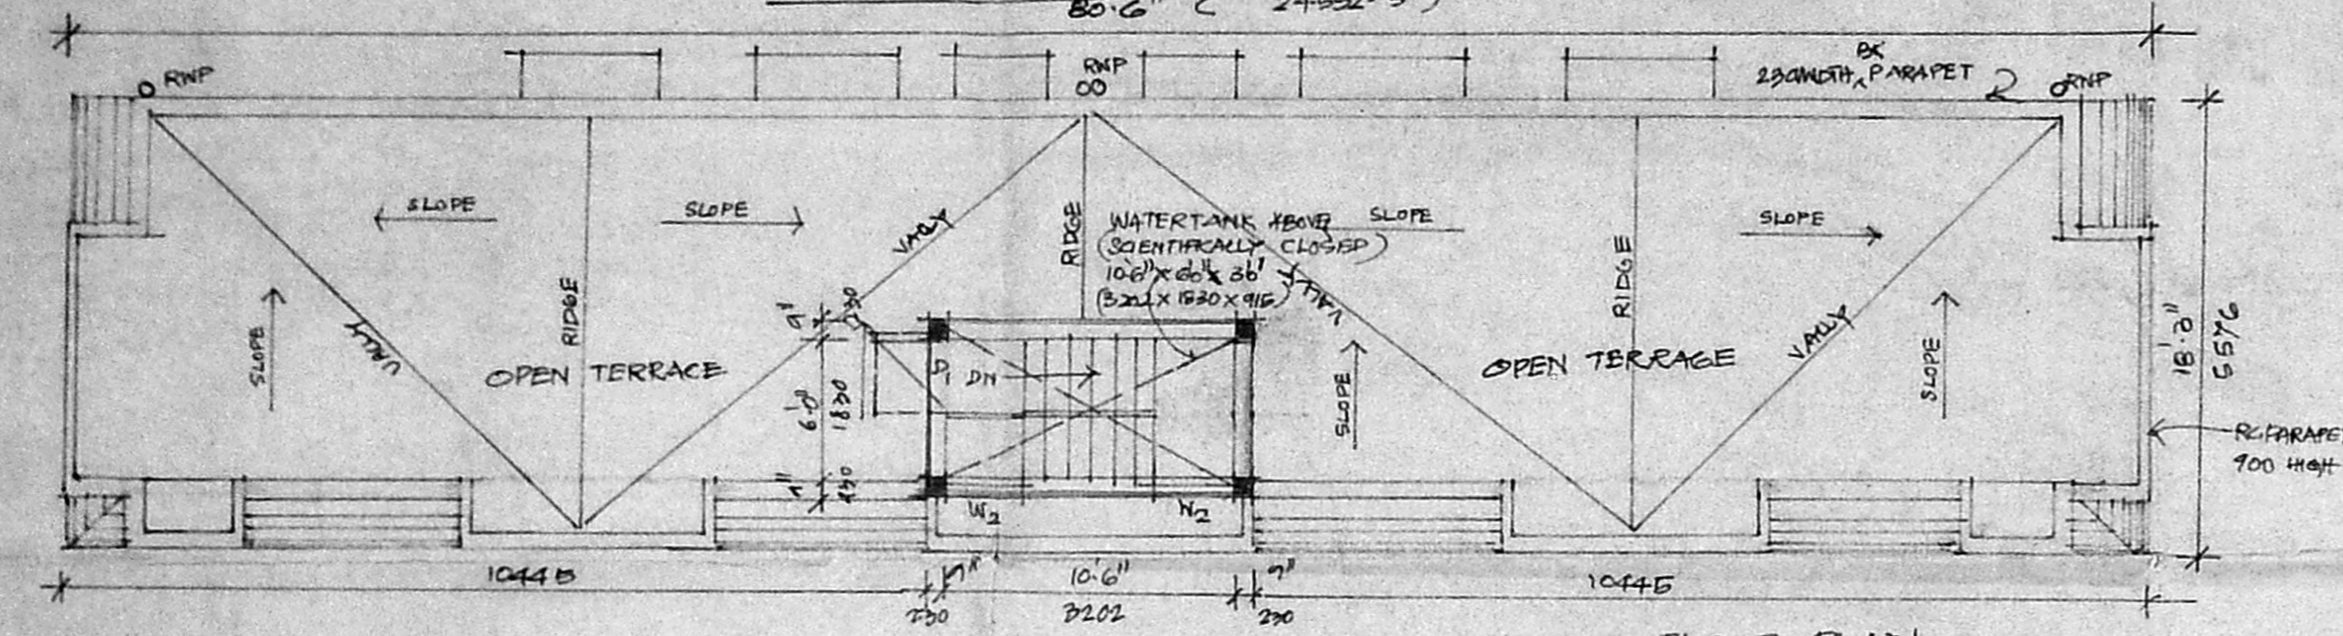


TERRACE FLOOR PLAN  
SCALE 1" = 80" (1:100)

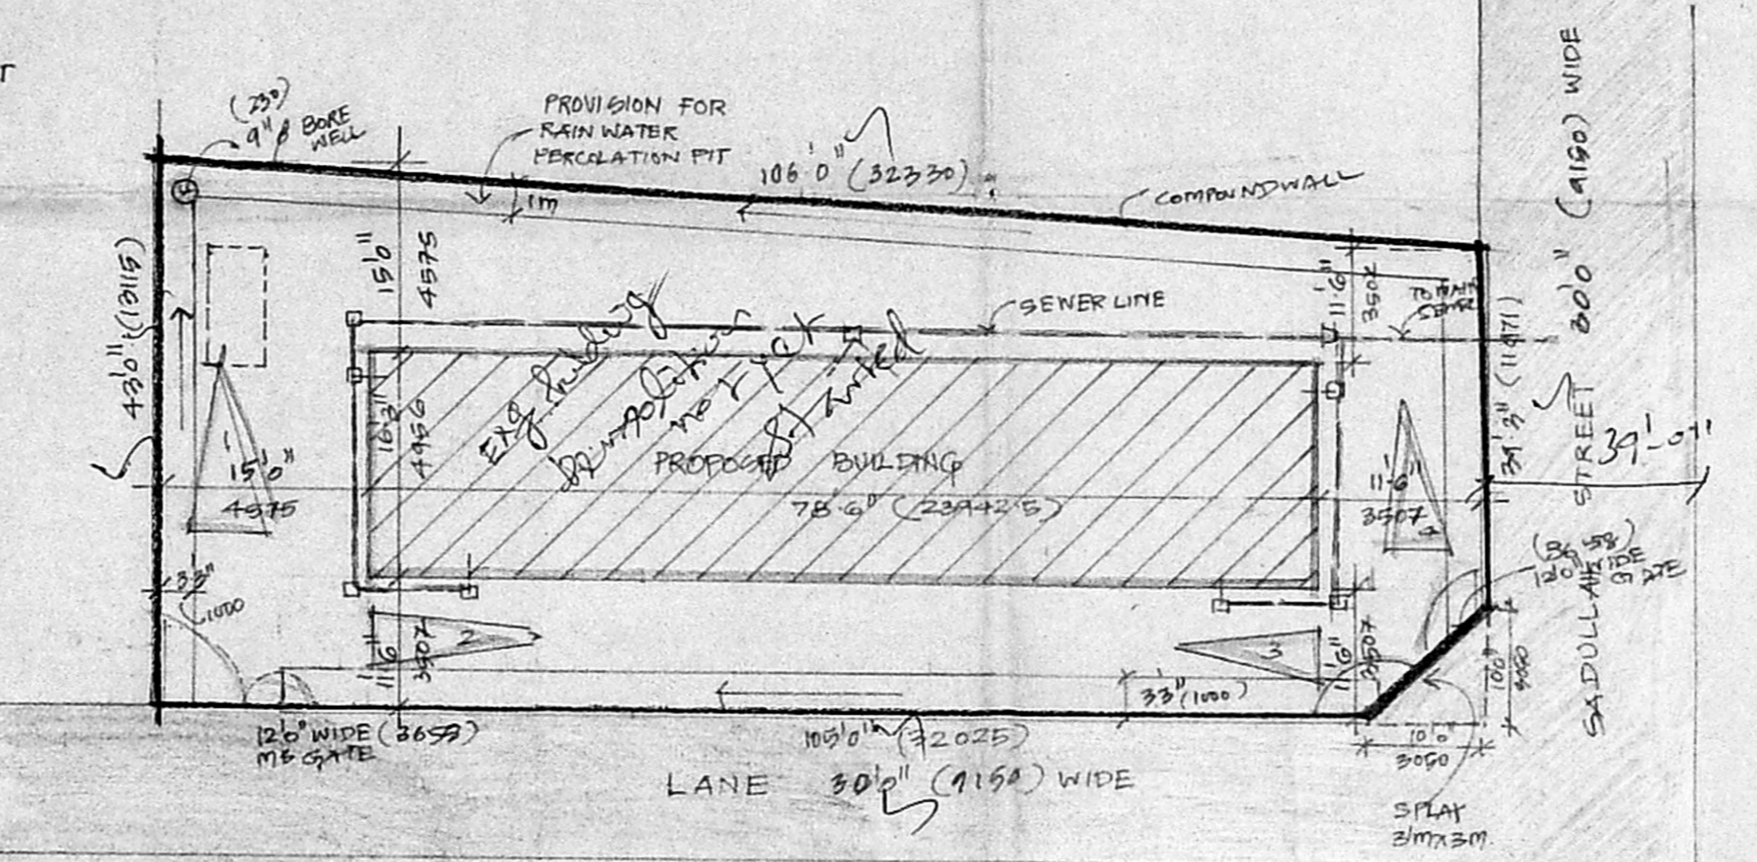


SITE PLAN  
SCALE 1" = 160" (1:200)

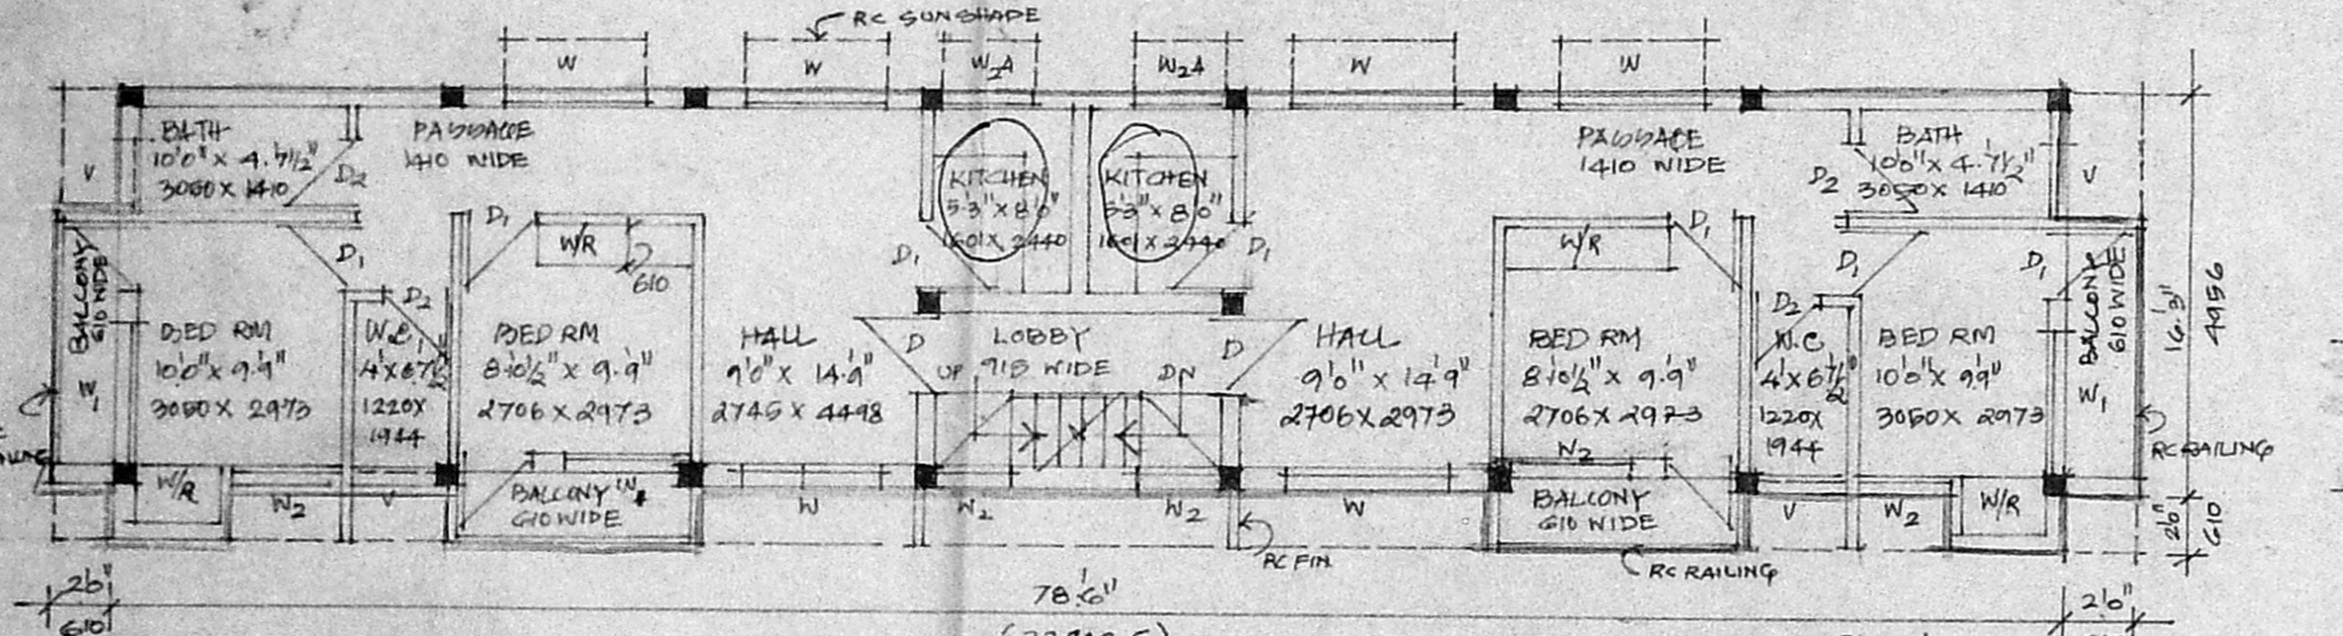


SECOND FLOOR PLAN  
SCALE 1" = 80" (1:100)

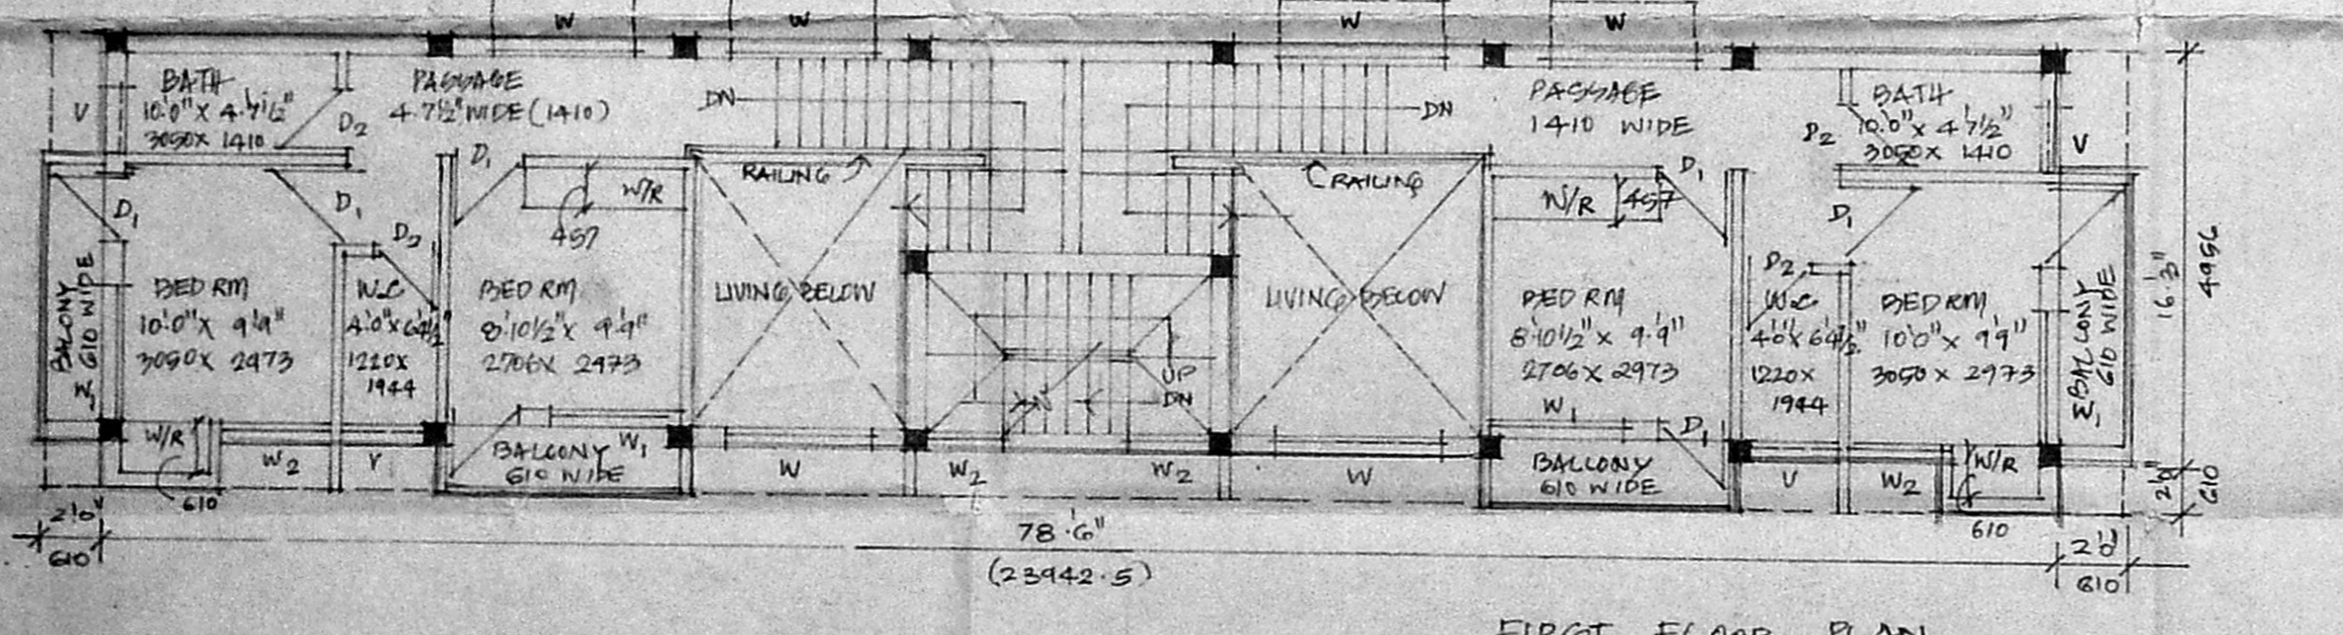


FIRST FLOOR PLAN  
SCALE 1" = 80" (1:100)

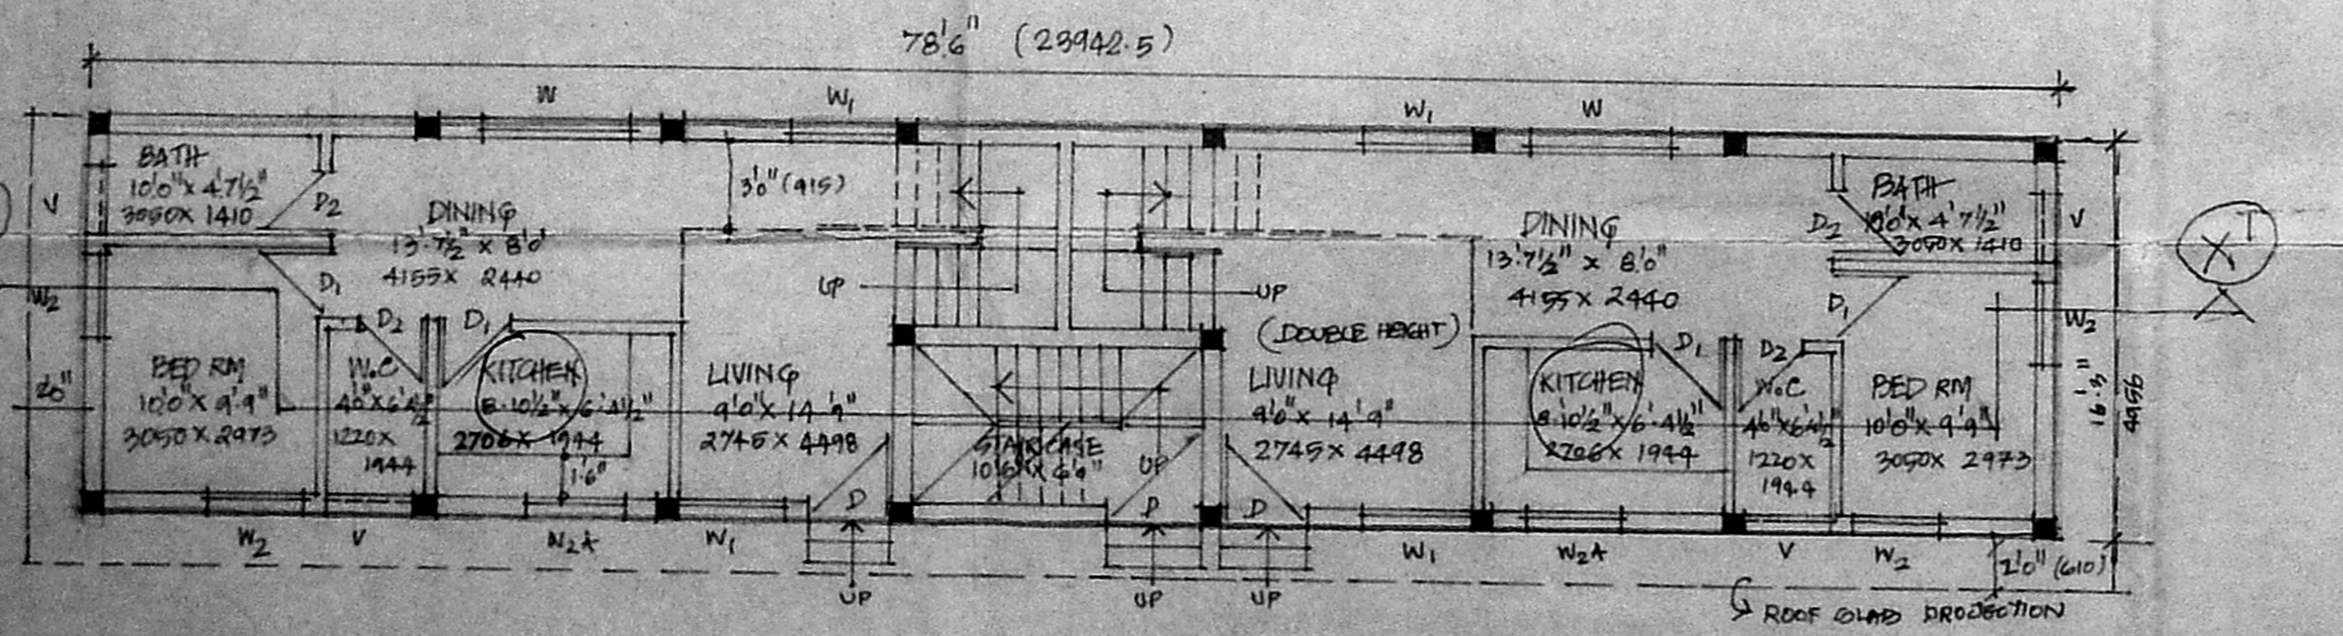

GROUND FLOOR PLAN  
SCALE 1" = 80" (1:100)

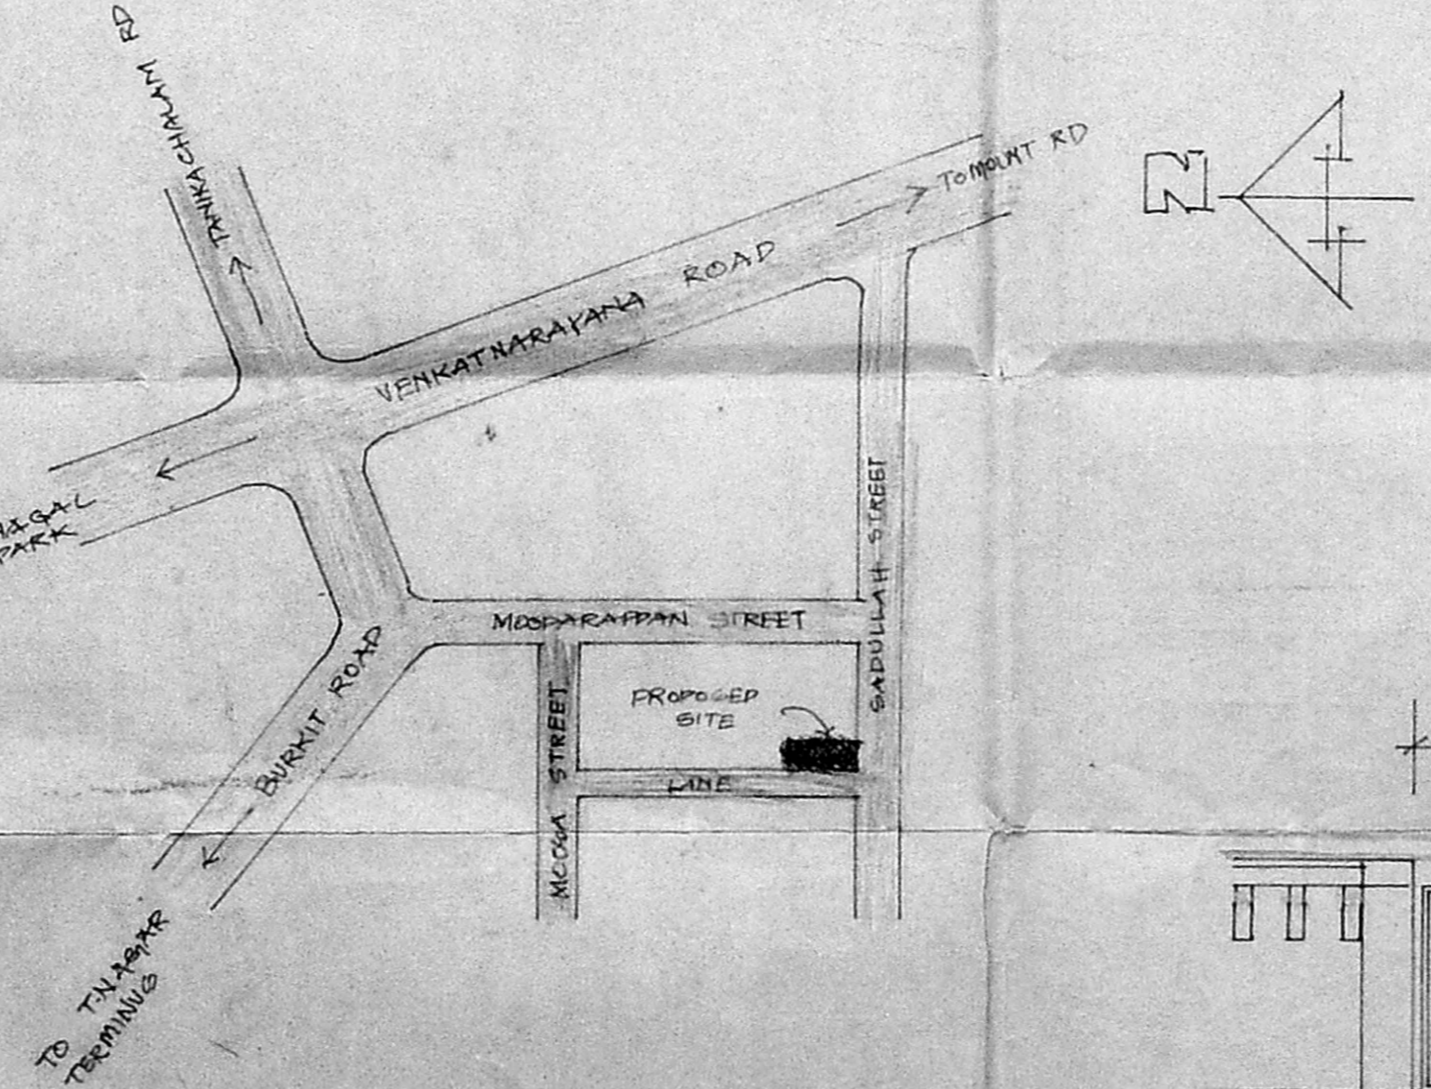

TOPO PLAN  
(NOT TO SCALE)

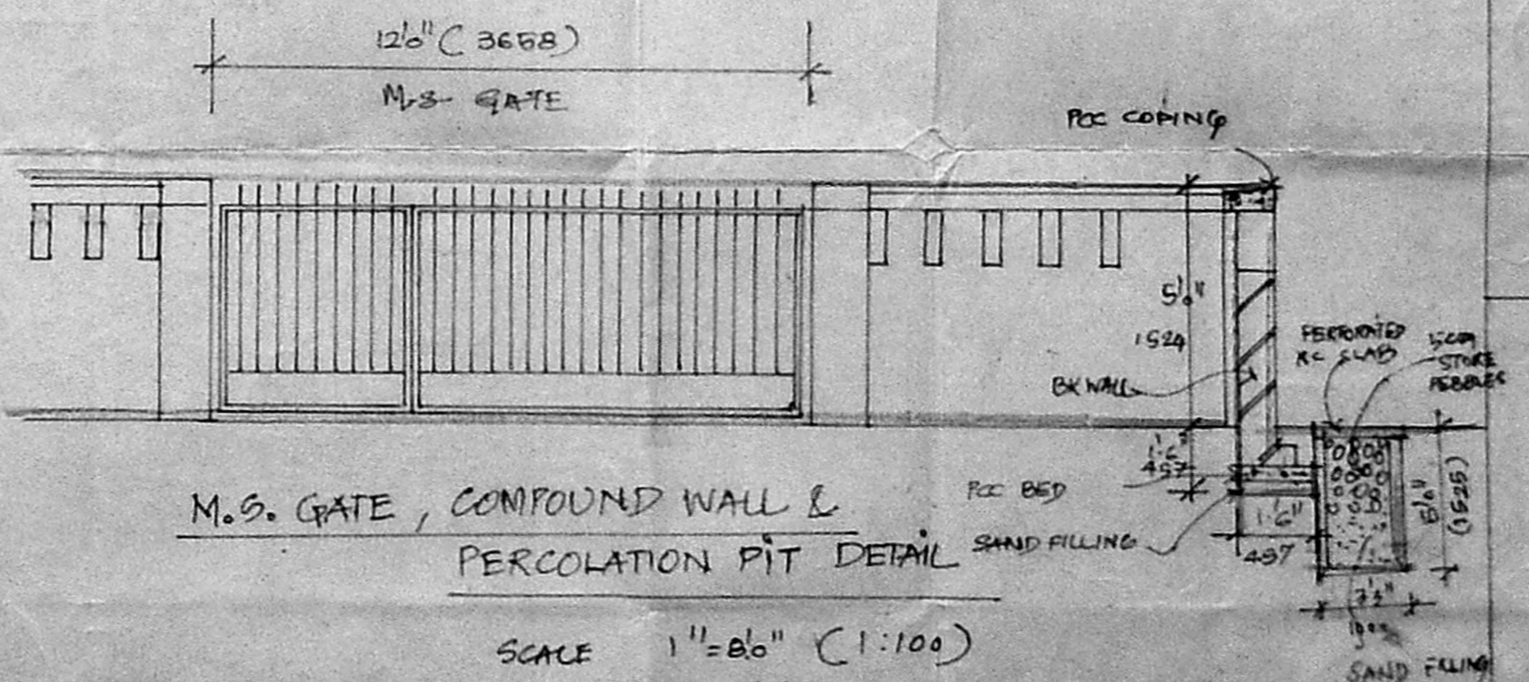

M.S. GATE, COMPOUND WALL & PERCOLATION PIT DETAIL  
SCALE 1" = 80" (1:100)

- SPECIFICATIONS :
- FOUNDATION: RC COLUMN FOUNDATION OVER A BED OF R.C. 1:4:8 WITH SAND CURBED AT BOTTOM
  - UPPER STRUCTURE: 4" 24/2 (232415) TH BK WALL 14 CM 1'S AND RAISED WITH CM 1:4
  - FLOORING: Mosaic flooring
  - RC WORKS: RC COLUMN, BEAMS, LINTLS, SUN-SHADES AND CLABS WITH GUIDANCE REINFORCEMENT
  - WEATHERING COURSE: ONE SET OF TREATED TILES LAID OVER A BRICK JELLY LINE CONCRETE MIXED WITH GRADE OIL LEAD TO SLOPE AND POINTED WITH THE GRADE OIL MIXED MORTAR
  - WATER TANK: SCIENTIFICALLY CLOSED

- COLOUR CODE REFERENCE
- PROPOSED WORK
  - EXISTING ROAD
  - PLOT OUTLINE
  - SEWER LINE

OWNER SIGNATURE  
  
P. Naga Bhushanam  
(P. NAGABHUSHANAM)

ARCHITECT SIGNATURE  
  
J. BABU M.C.A.  
R.A. NO. 309  
14, Putnam Andavar Street,  
Rada Nagar Chennai-600 044.

PROPOSED RESIDENTIAL FLATS AT  
DOOR NO: 33, T.G. NO: 7452 & 4174  
BLOCK NO: 131, SAIDULLAH STREET  
T. NAGAR, MADRAS-17