




FRONT ELEVATION

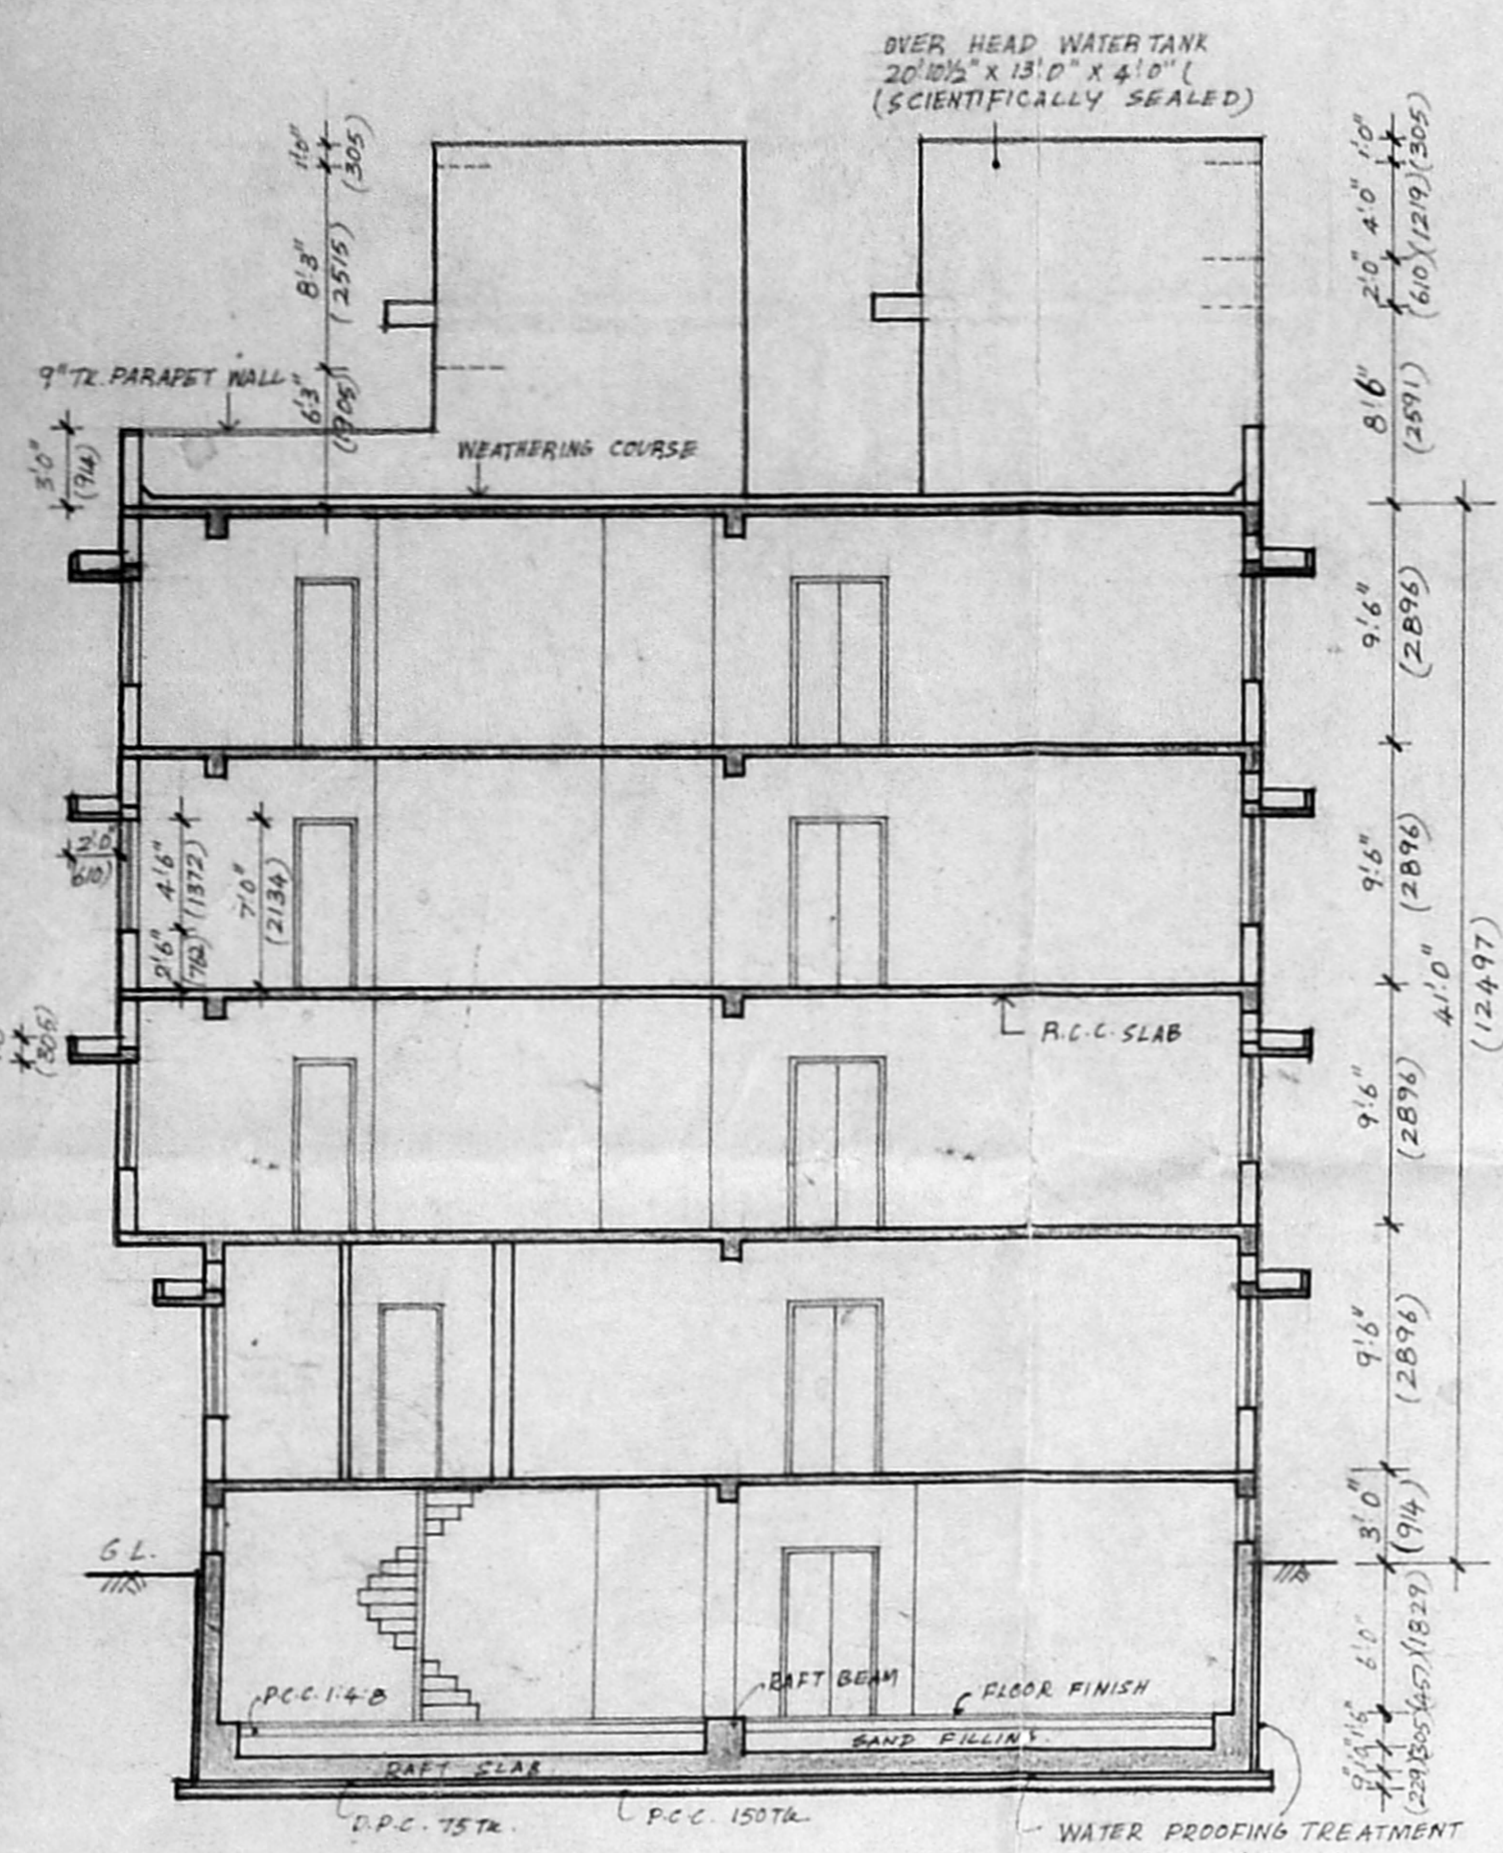

SECTION-XX

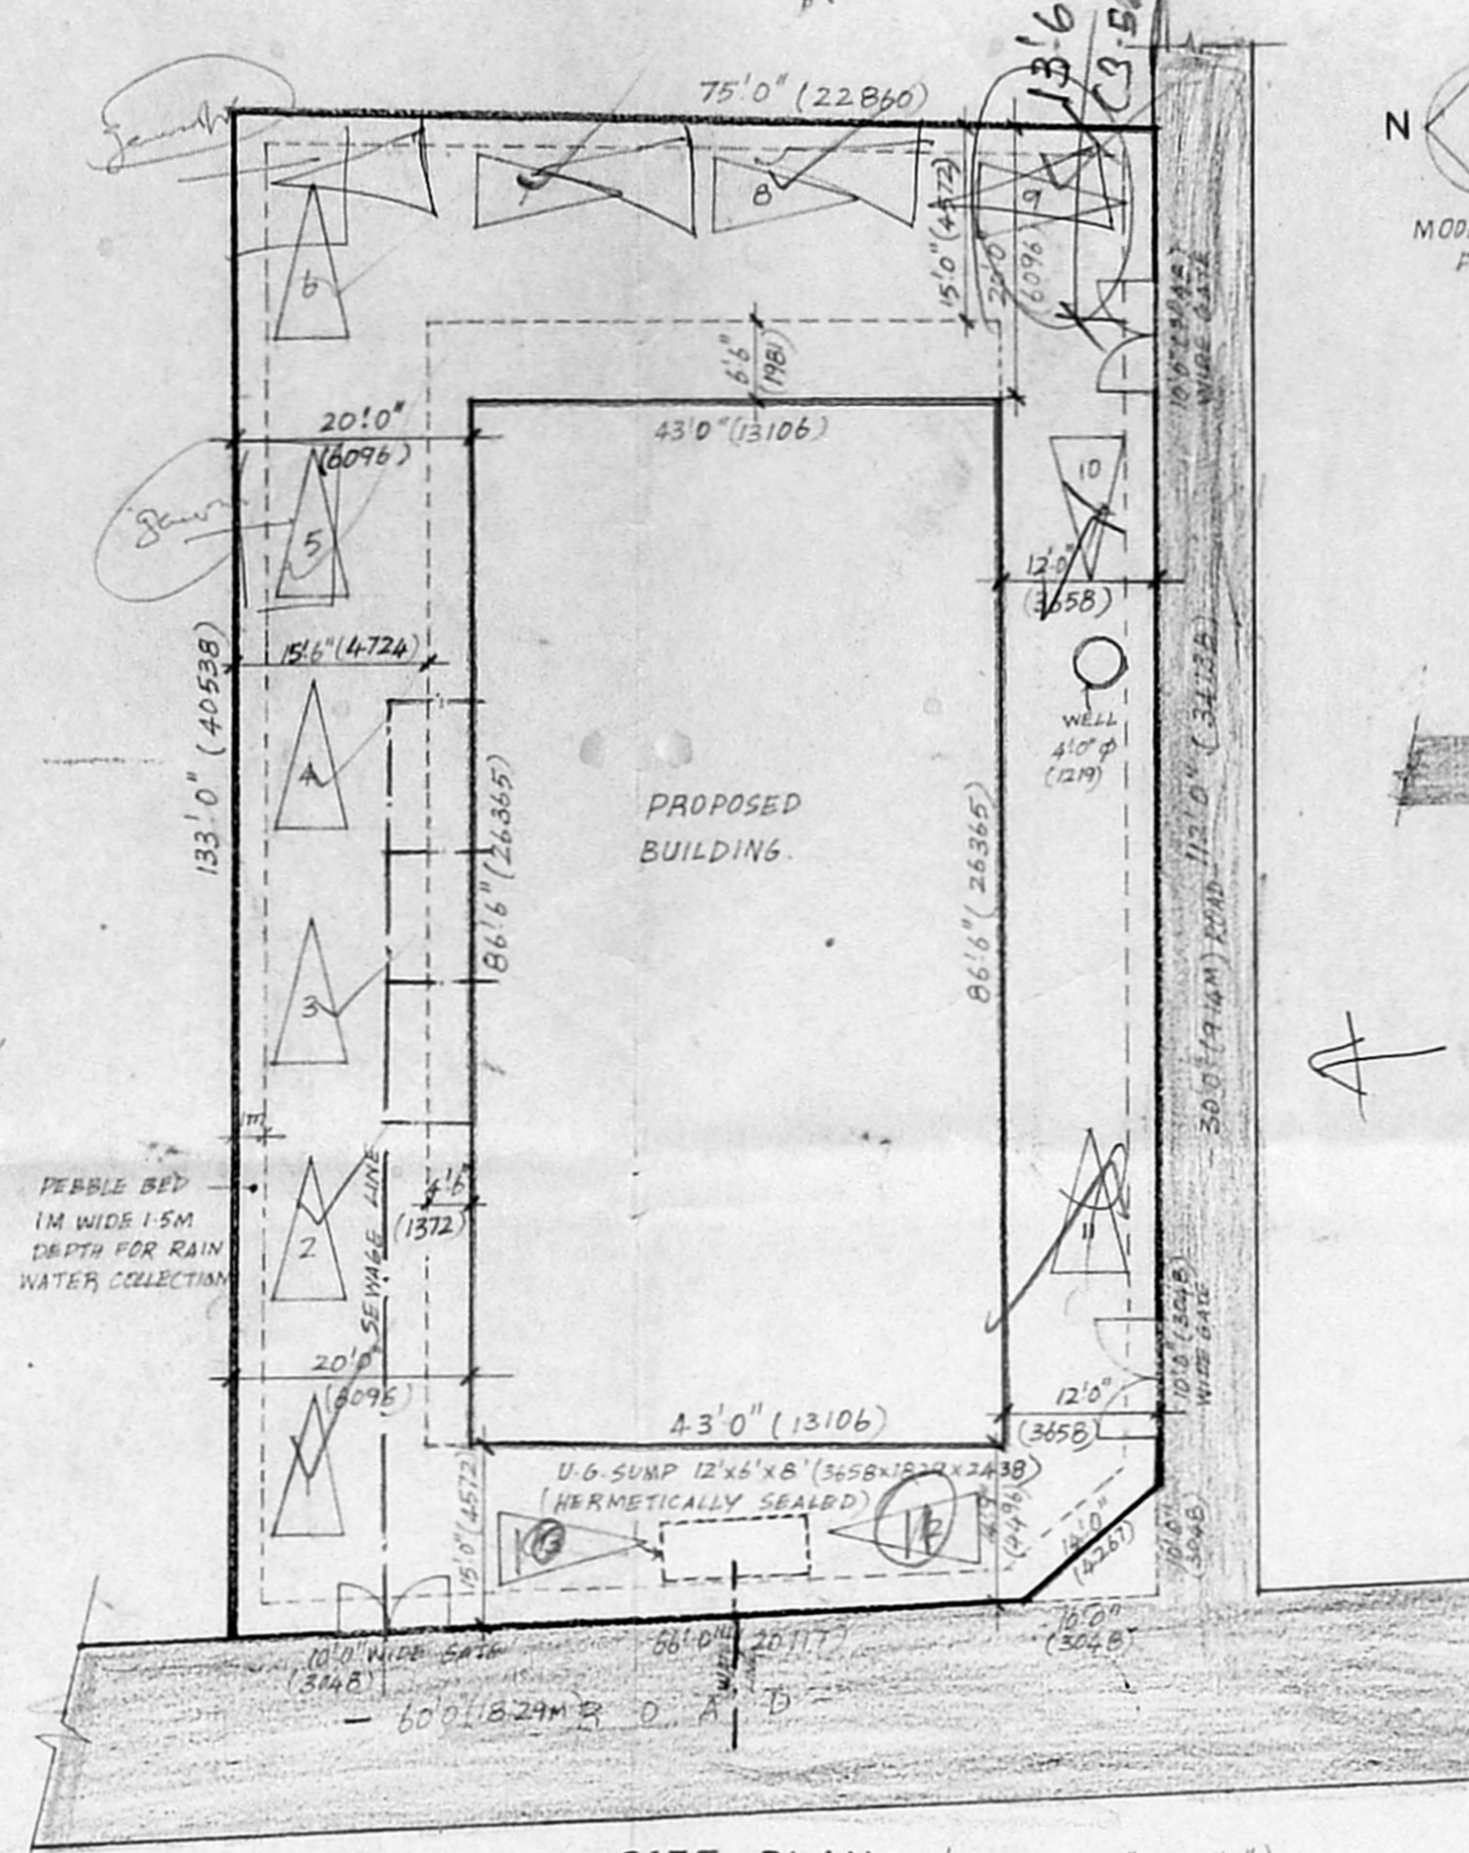

SITE PLAN (SCALE = 1" TO 16'0")

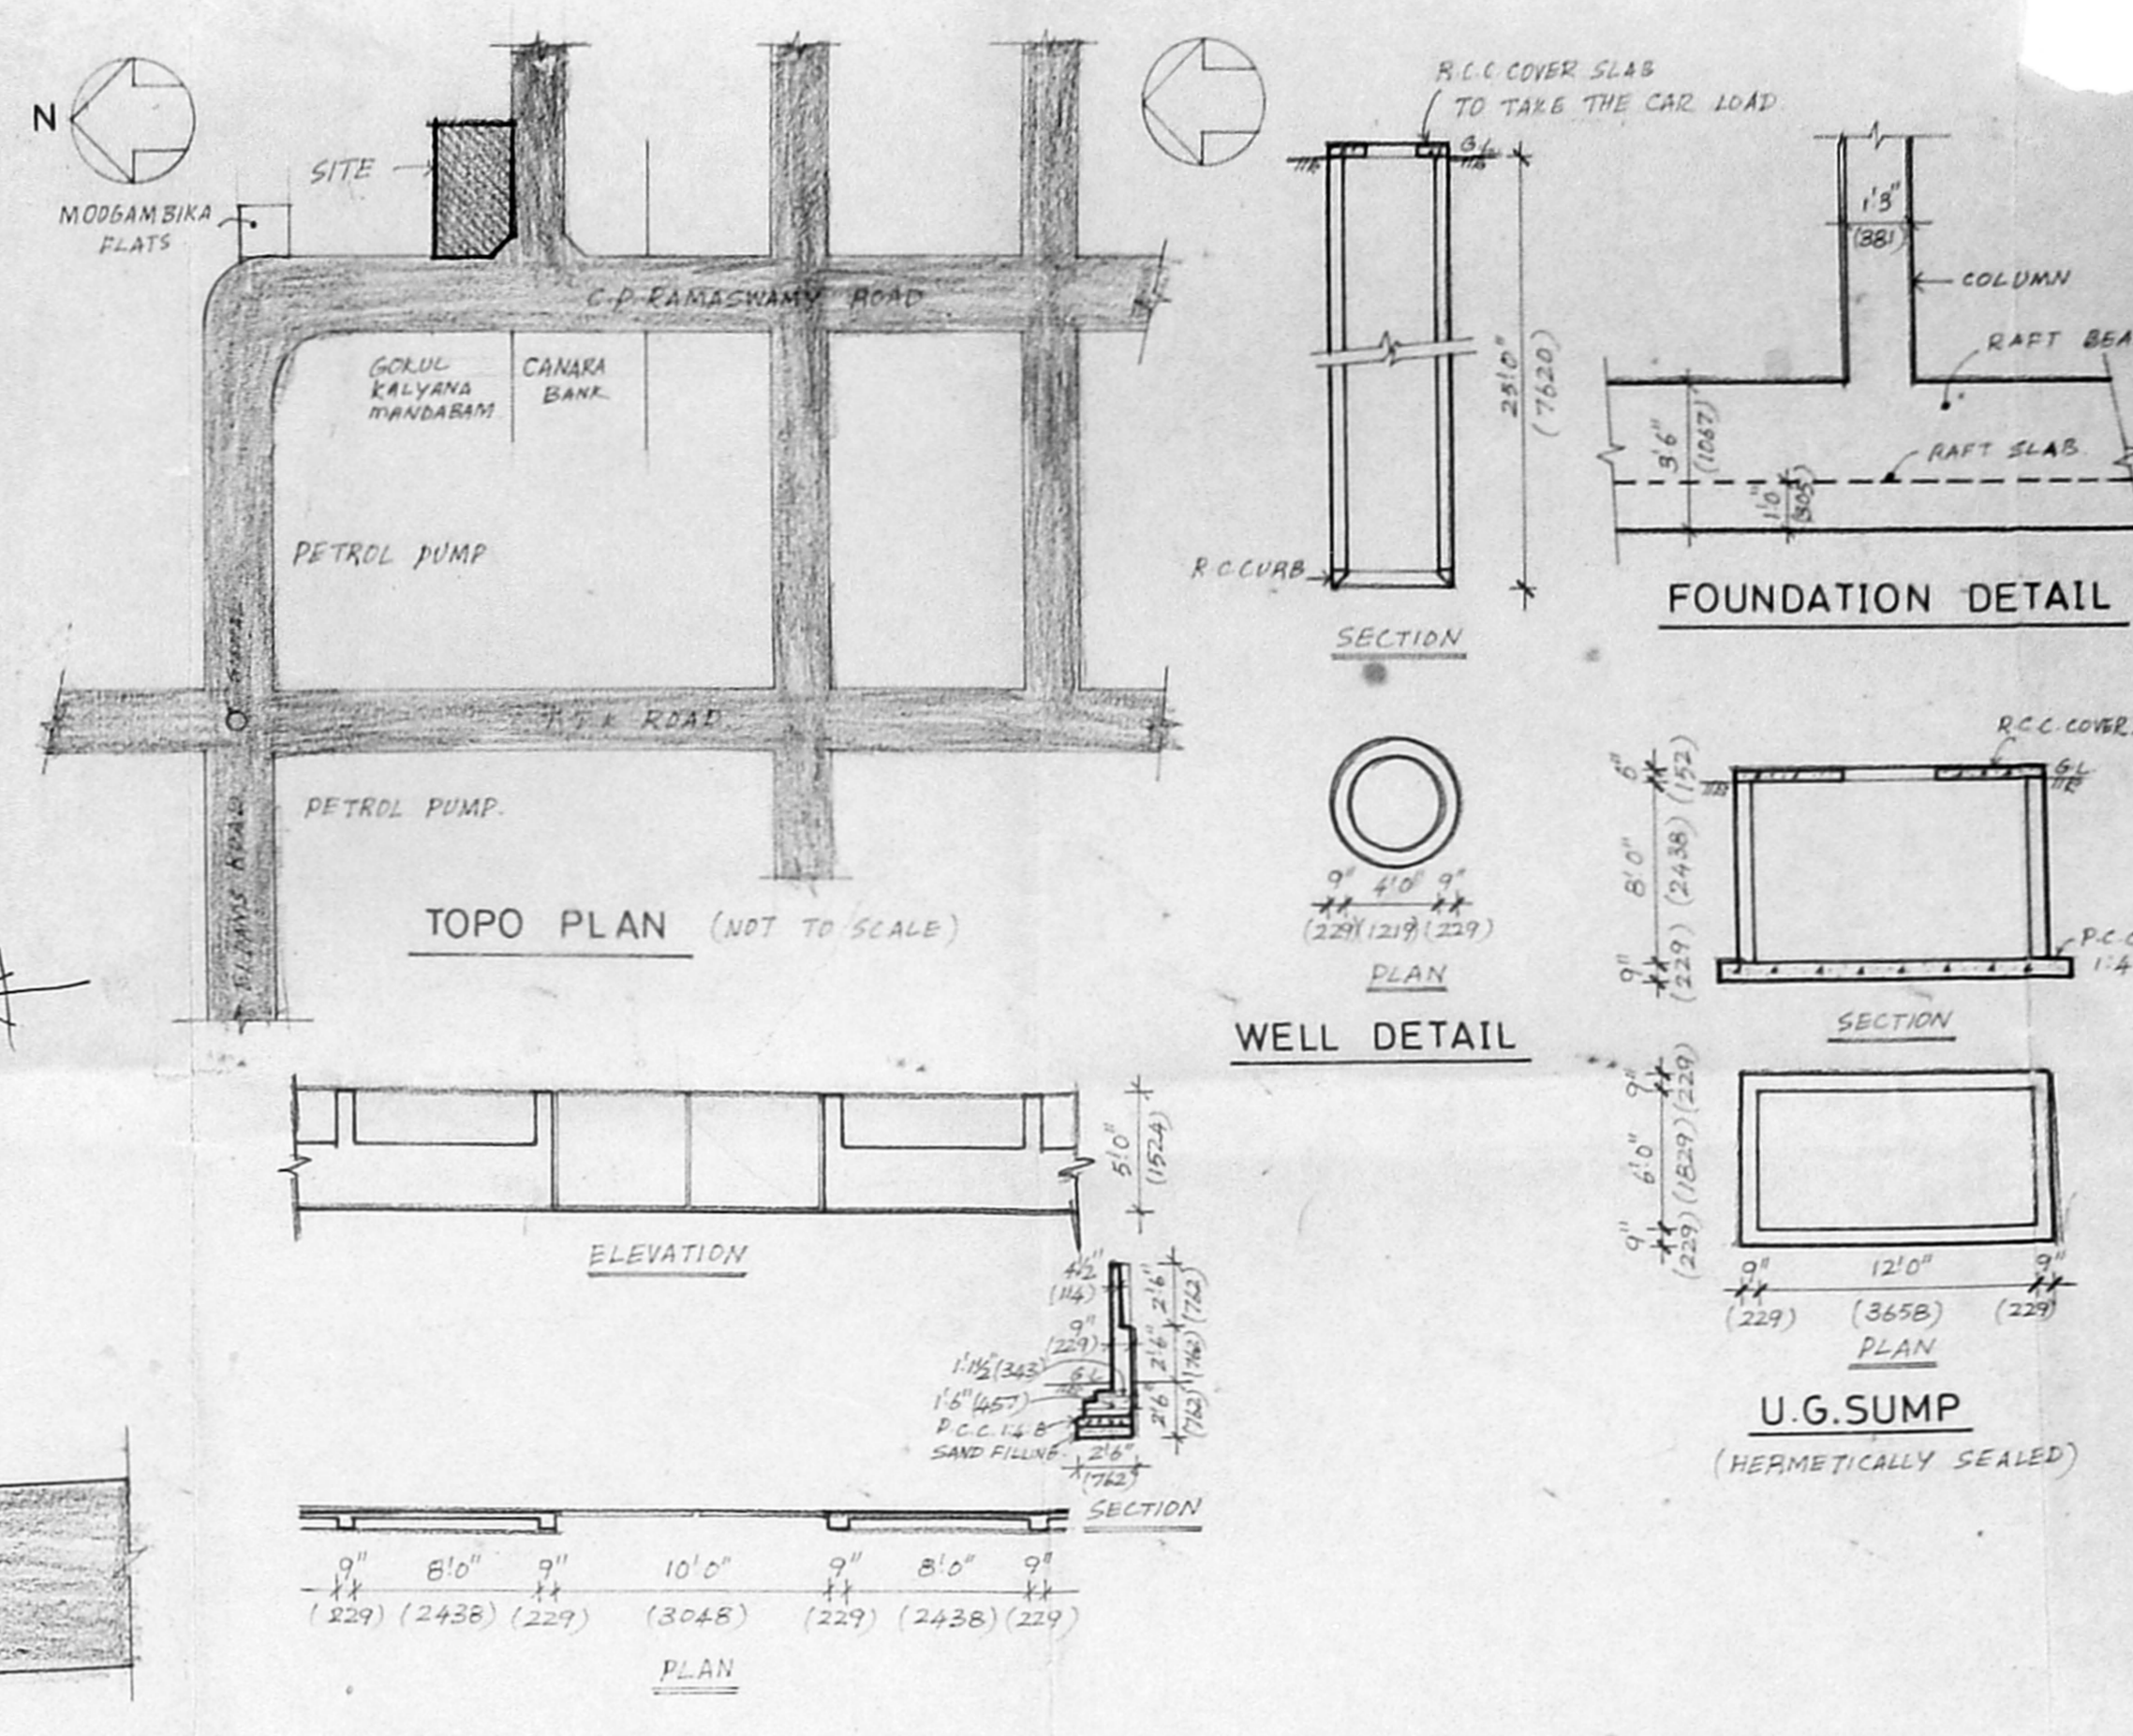

COMPOUND WALL DETAIL

SCHEDULE OF JOINERY

TYPE	DESCRIPTION	WIDTH	DEPTH
D	T.W. FLUSH DOOR	4'0"	7'0"
DL	DOOR	2'6"	7'0"
W	WINDOW	3'0"	7'0"
W1	"B" / "D" / "M" WINDOW	8'0"	4'6"
W2	T.W. COVERED VENTILATOR	6'0"	3'0"
W3	T.W. GLAZED WINDOW	4'0"	4'6"
W4	T.W. COVERED VENTILATOR	8'0"	2'0"
W5	"B" / "D" / "M" WINDOW	6'0"	2'0"

SPECIFICATIONS:

FOUNDATION - R.C.C. RAFT SLAB Laid over a bed of sand cushion back wall to be supported by PLINTH BEAM SUPER STRUCTURE - BRICK WORK IN C.M. 1:5.

R.C.C. - BEAMS, LINTELS, STAIRS, SLABS, SUNSHADES ETC. IN 1:2:4 MIX WITH SUITABLE REINFORCEMENT.

FINISHES - MOSAIC TILE FLOORING, WALLS ARE PLASTERED WITH 1:4 MIX AND PAINTED.

JOINERY - BEST INDIAN TEAKWOOD AND GOOD QUALITY ALUMINIUM EXTRUSION.

AREA STATEMENT:

	SQ. FT.	SQ. M.
PLOT AREA	9594.00	891.28
BASEMENT FLOOR AREA	3719.50	345.54
GROUND FLOOR AREA	3719.50	345.54
TYPICAL FLOOR AREA (4.47:50.4 FT X 3)	13252.50	1231.16
TOTAL	20691.50	1922.24
NON-F.S.I. AREA	1929.75	179.27
TOTAL	18761.75	1742.97

F.S.I. = 18761.75 SFT / 9594.00 SFT = 1.95

REFERENCE:

- PROPOSED ROAD
- BOUNDARY
- SEWAGE
- WATER LINE

SIGNATURE OF OWNER:
* For GUARANTY INTERNATIONAL SERVICES (PVT.) LTD.
[Signature]
Director

SIGNATURE OF LICENSED SURVEYOR:
[Signature]


PRAMOD BALAKRISHNAN R.A. NO - 142

CORPORATION DRAWING.


PROJECT
PROPOSED COMMERCIAL BUILDING AT C.P. RAMASWAMY ROAD, MYLAPORE, MADRAS. BLOCK NO-36, SURVEY NO-1644/H

edifice
ARCHITECTURE INTERIORS
12, LINK ROAD, KATTUR GARDENS, KOTTURPURAM, MADRAS-600 085


JOB NO: 285
SCALE - 1" TO 8'0"
DATE - MAY 94

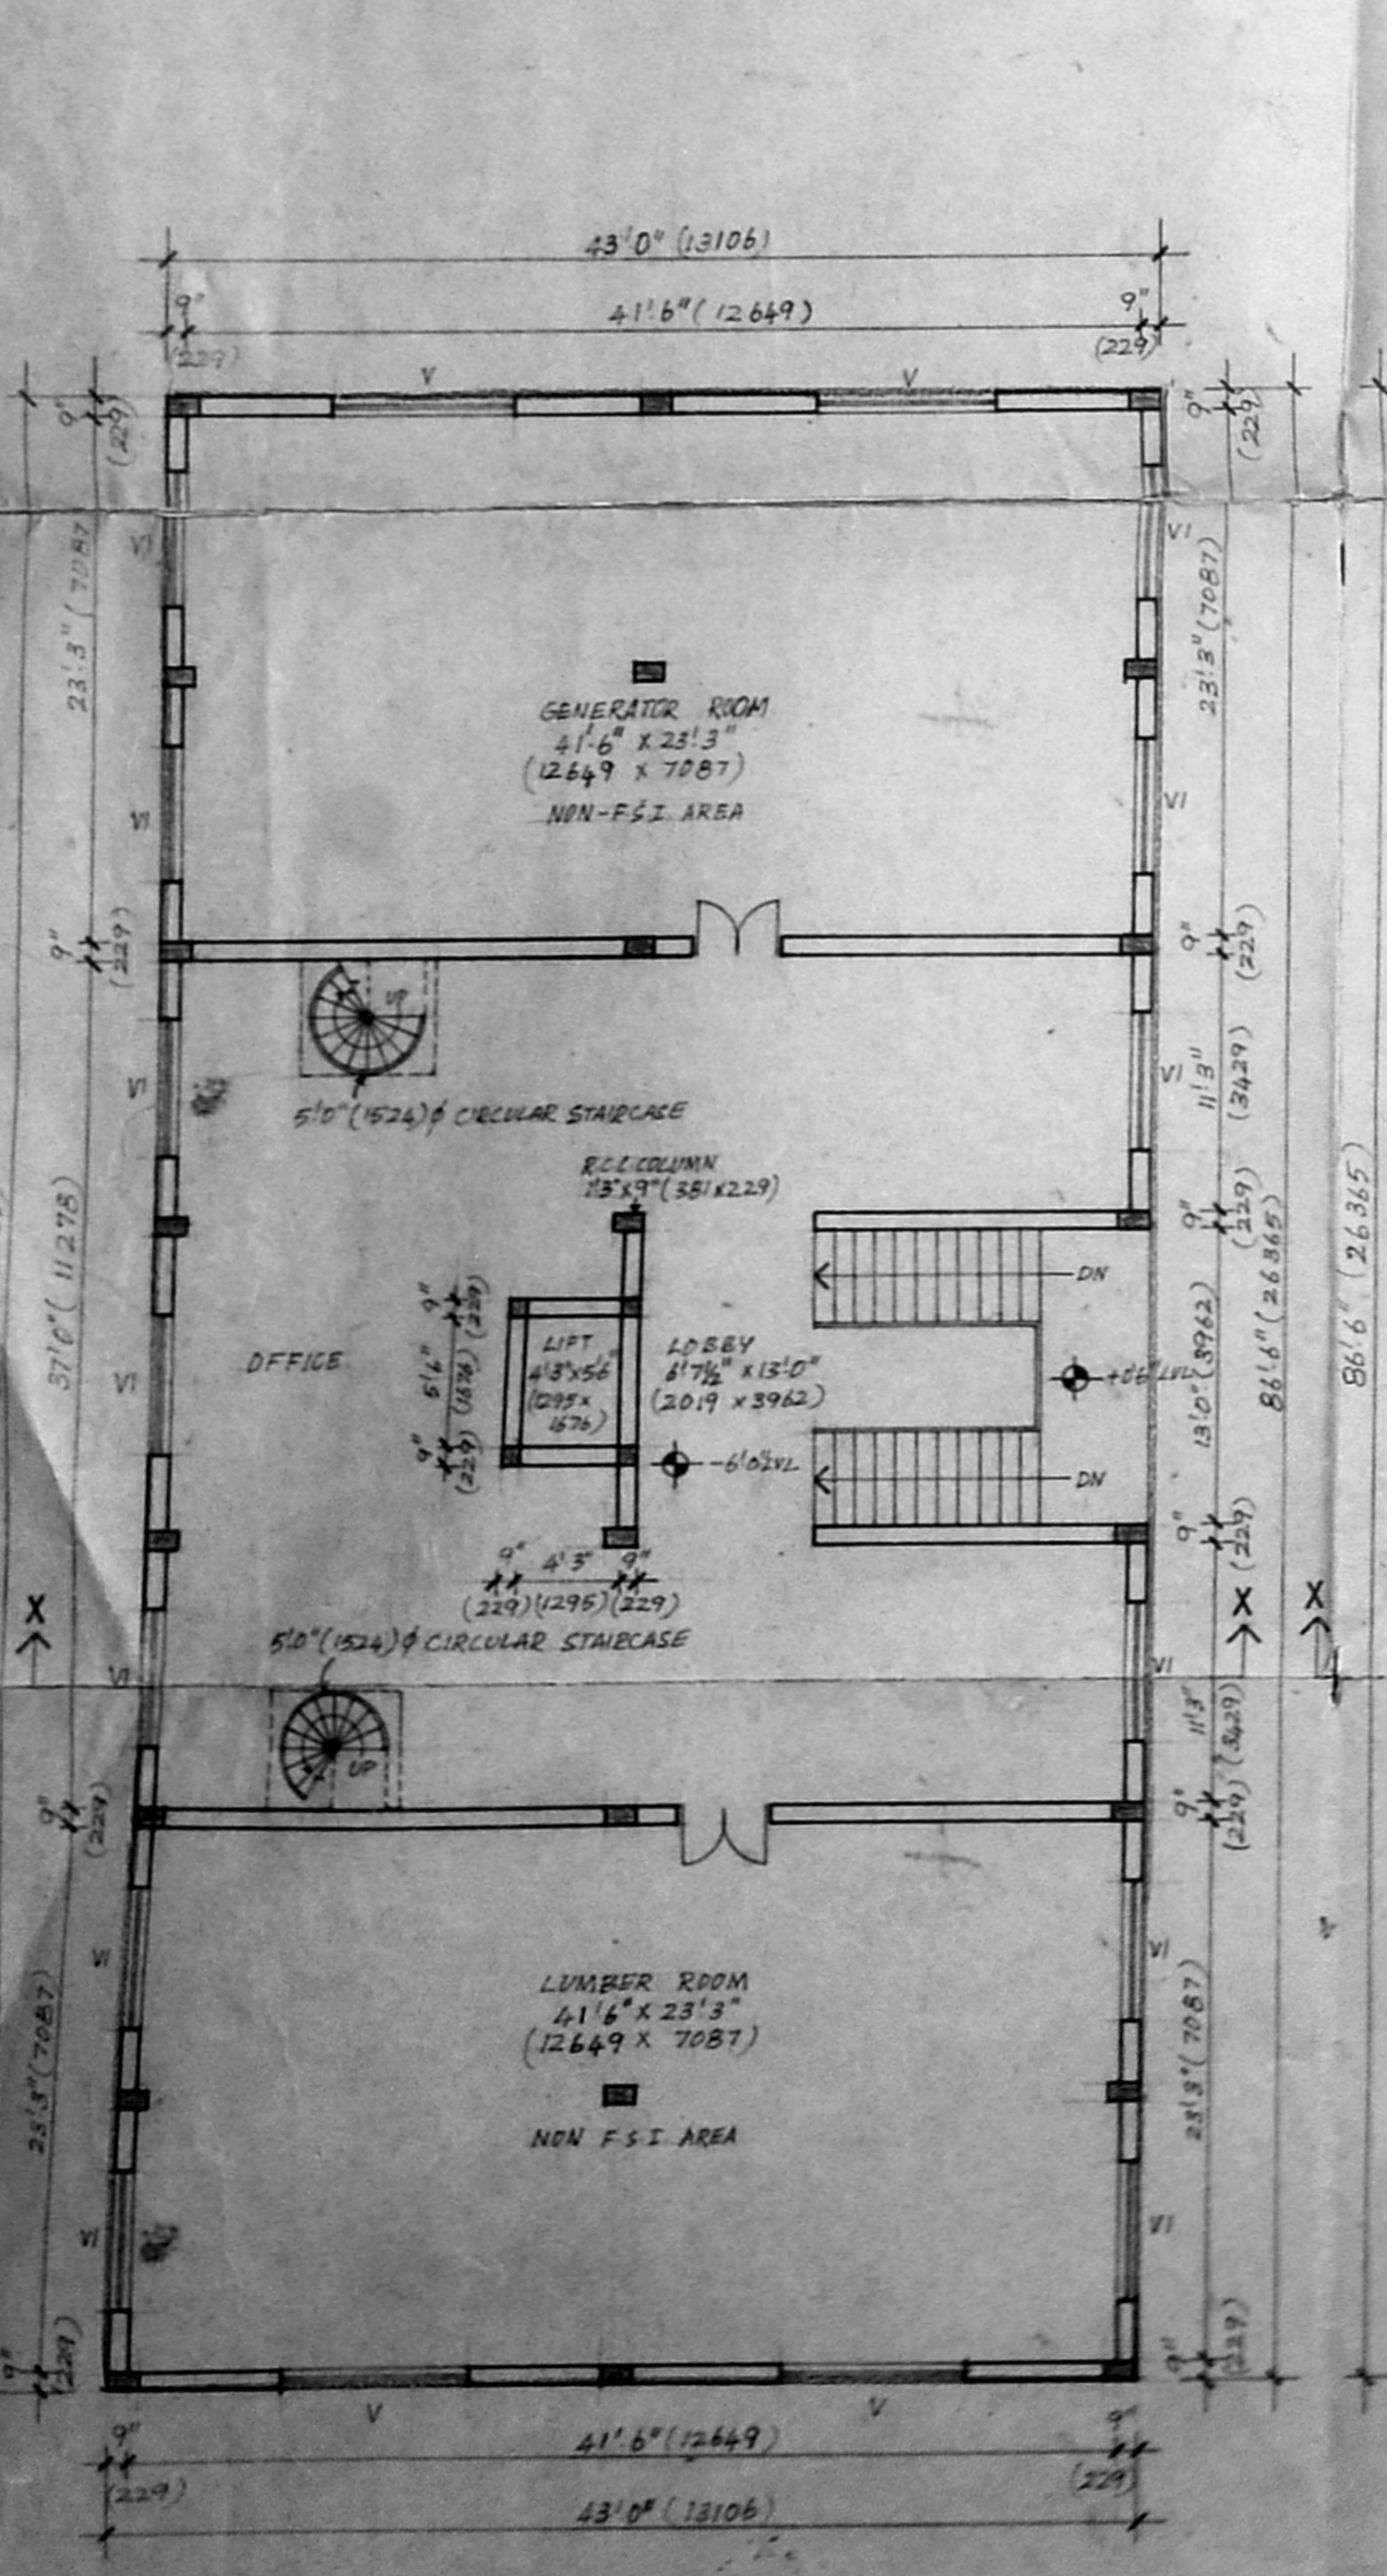


BASEMENT FLOOR PLAN

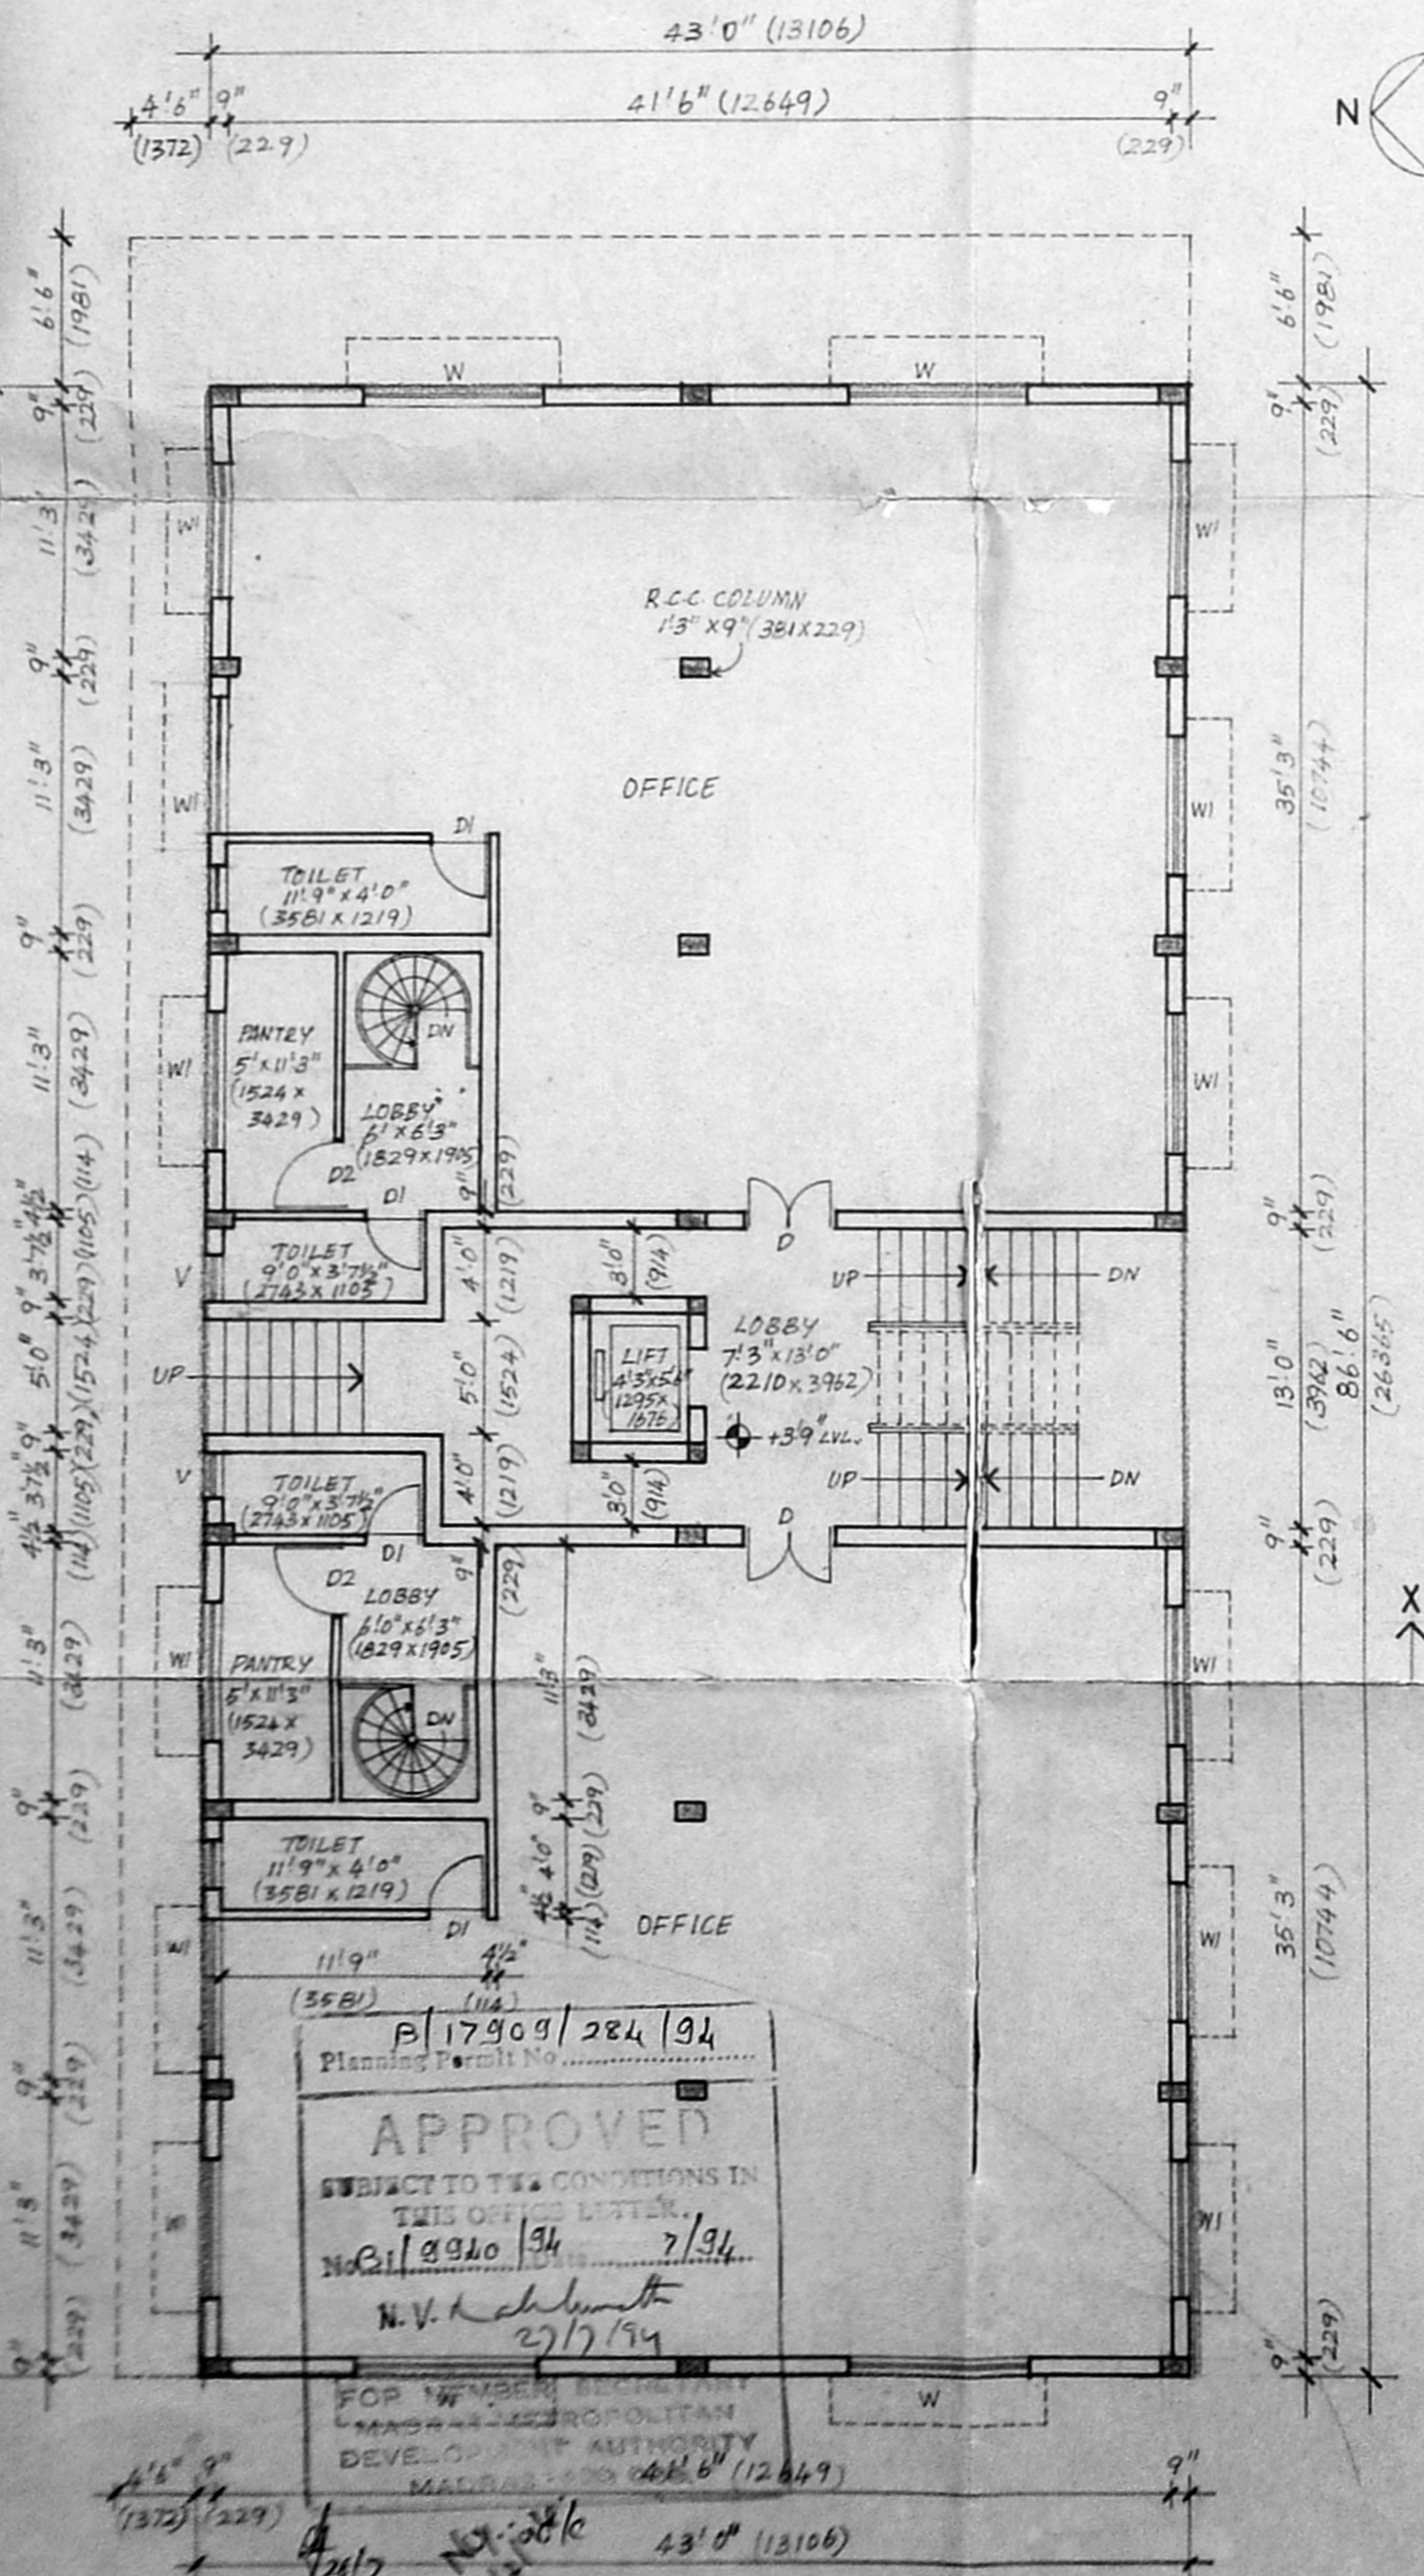

GROUND FLOOR PLAN

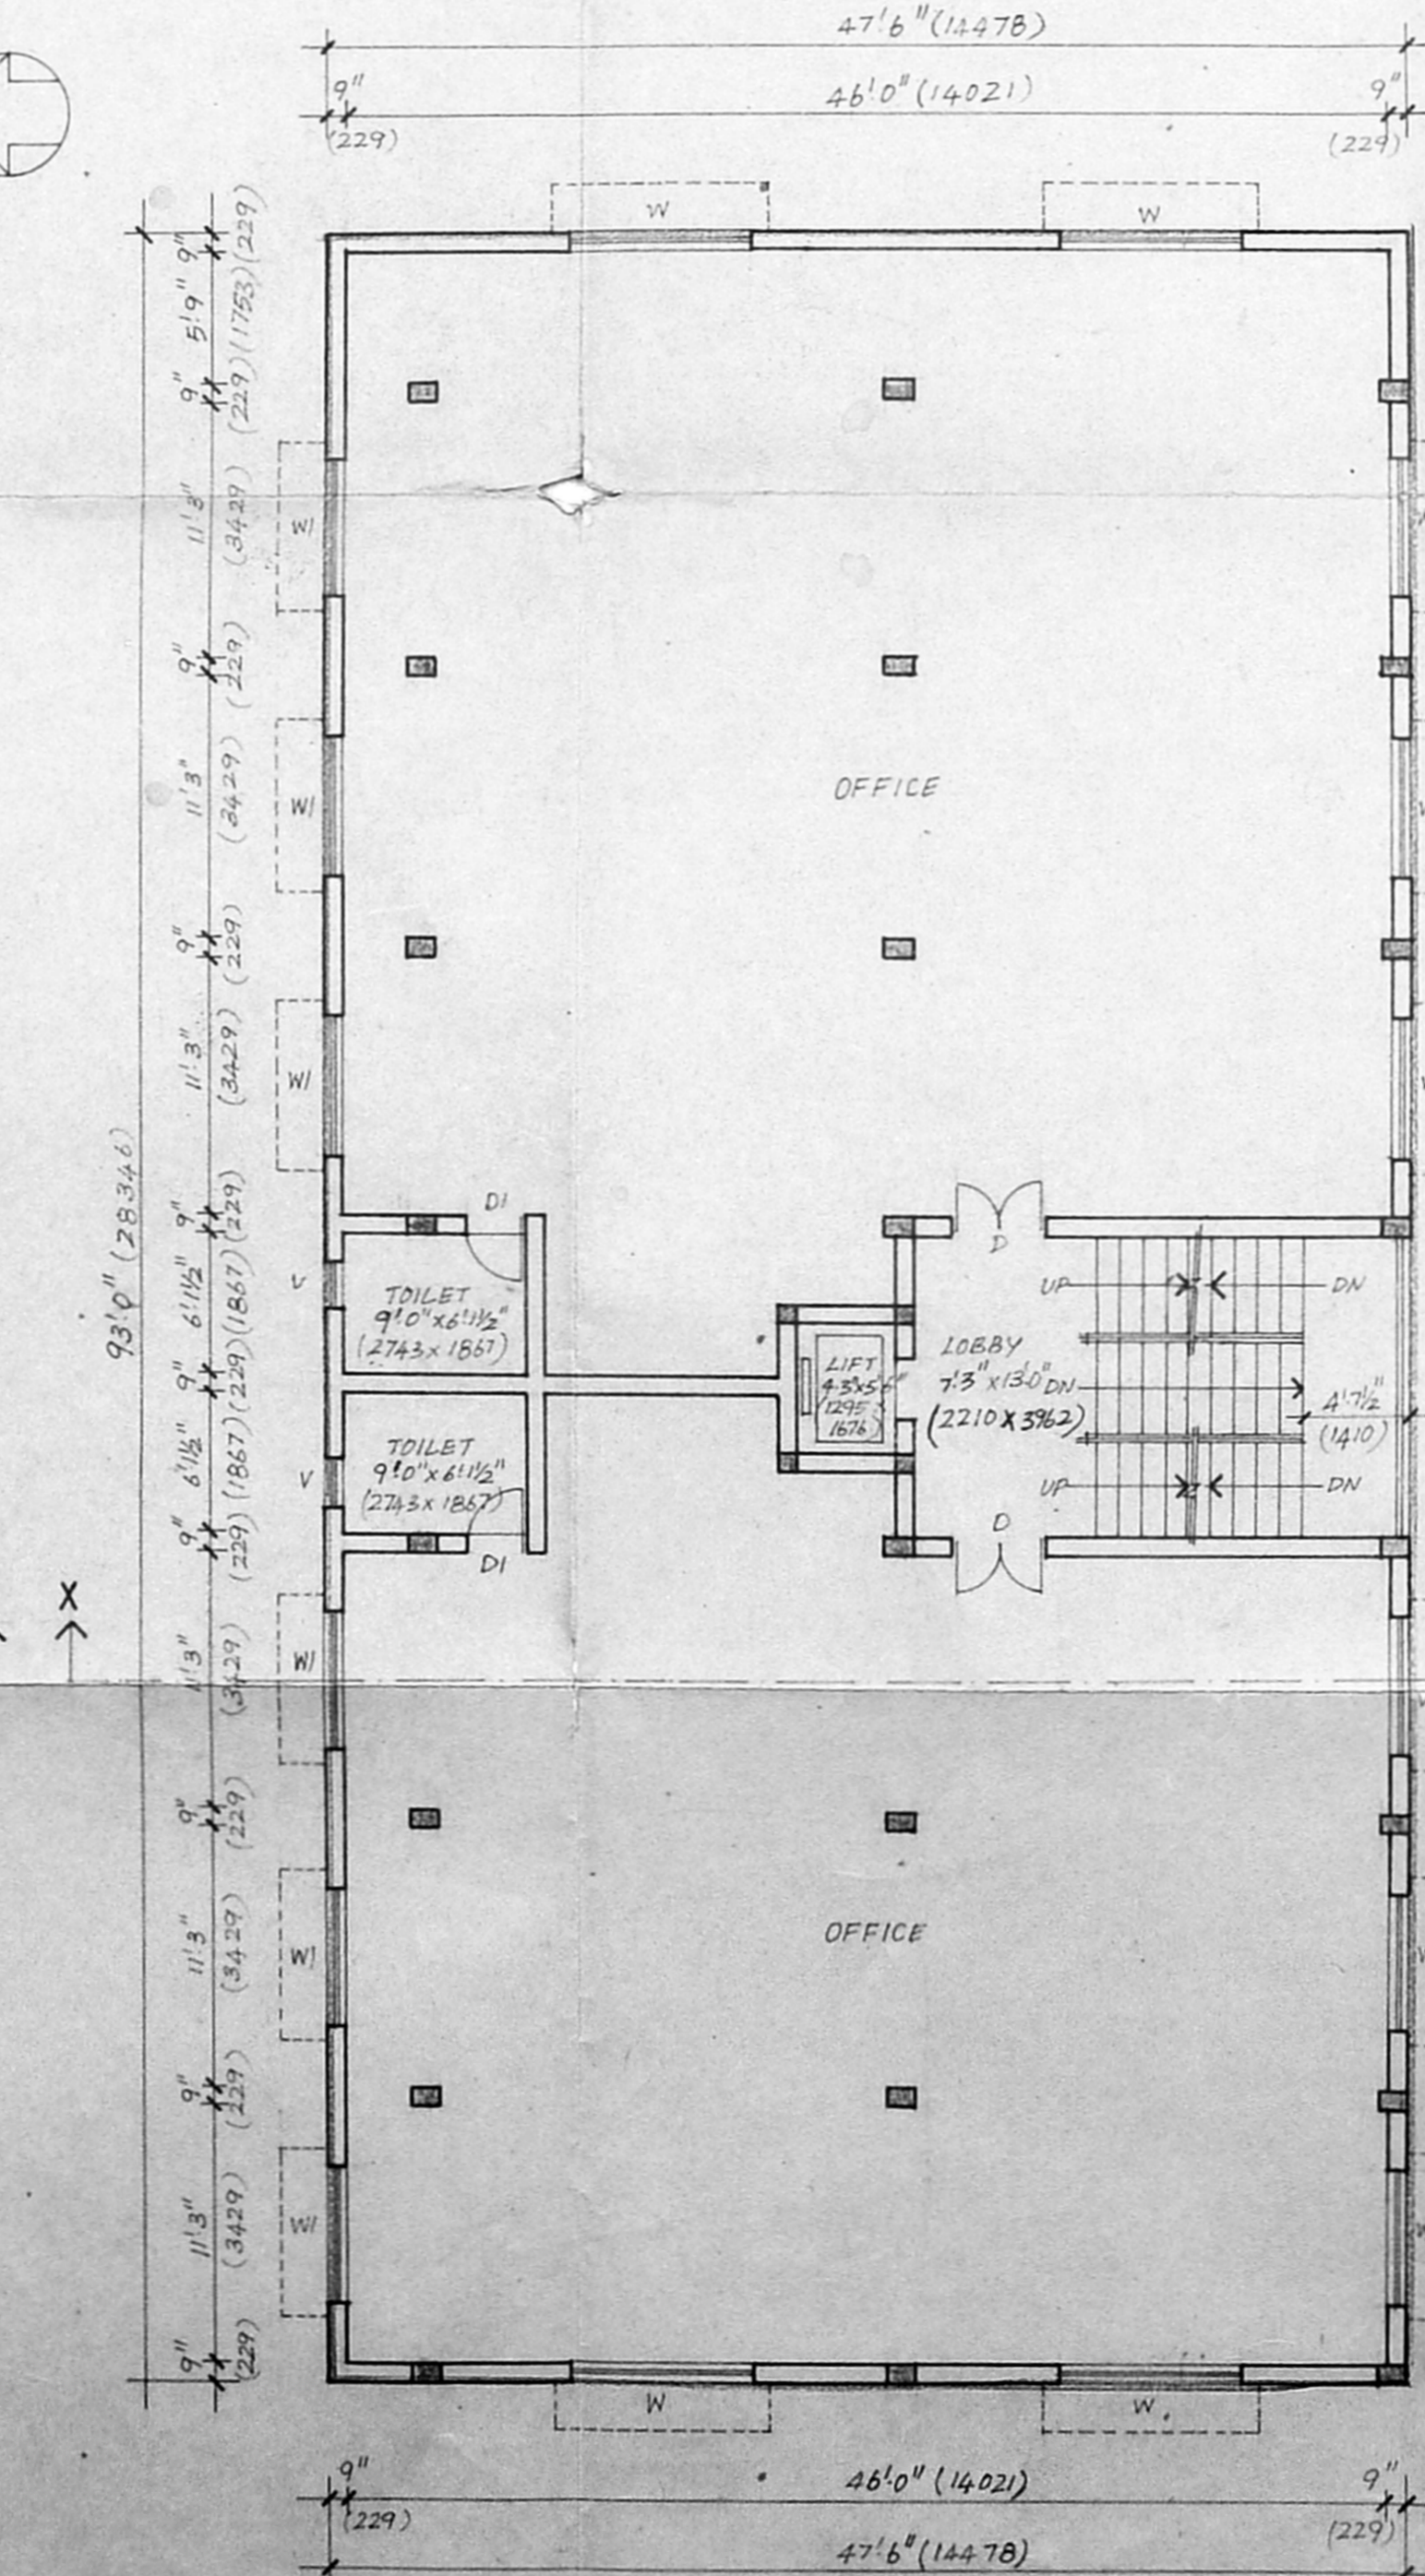

TYPICAL FLOOR PLAN

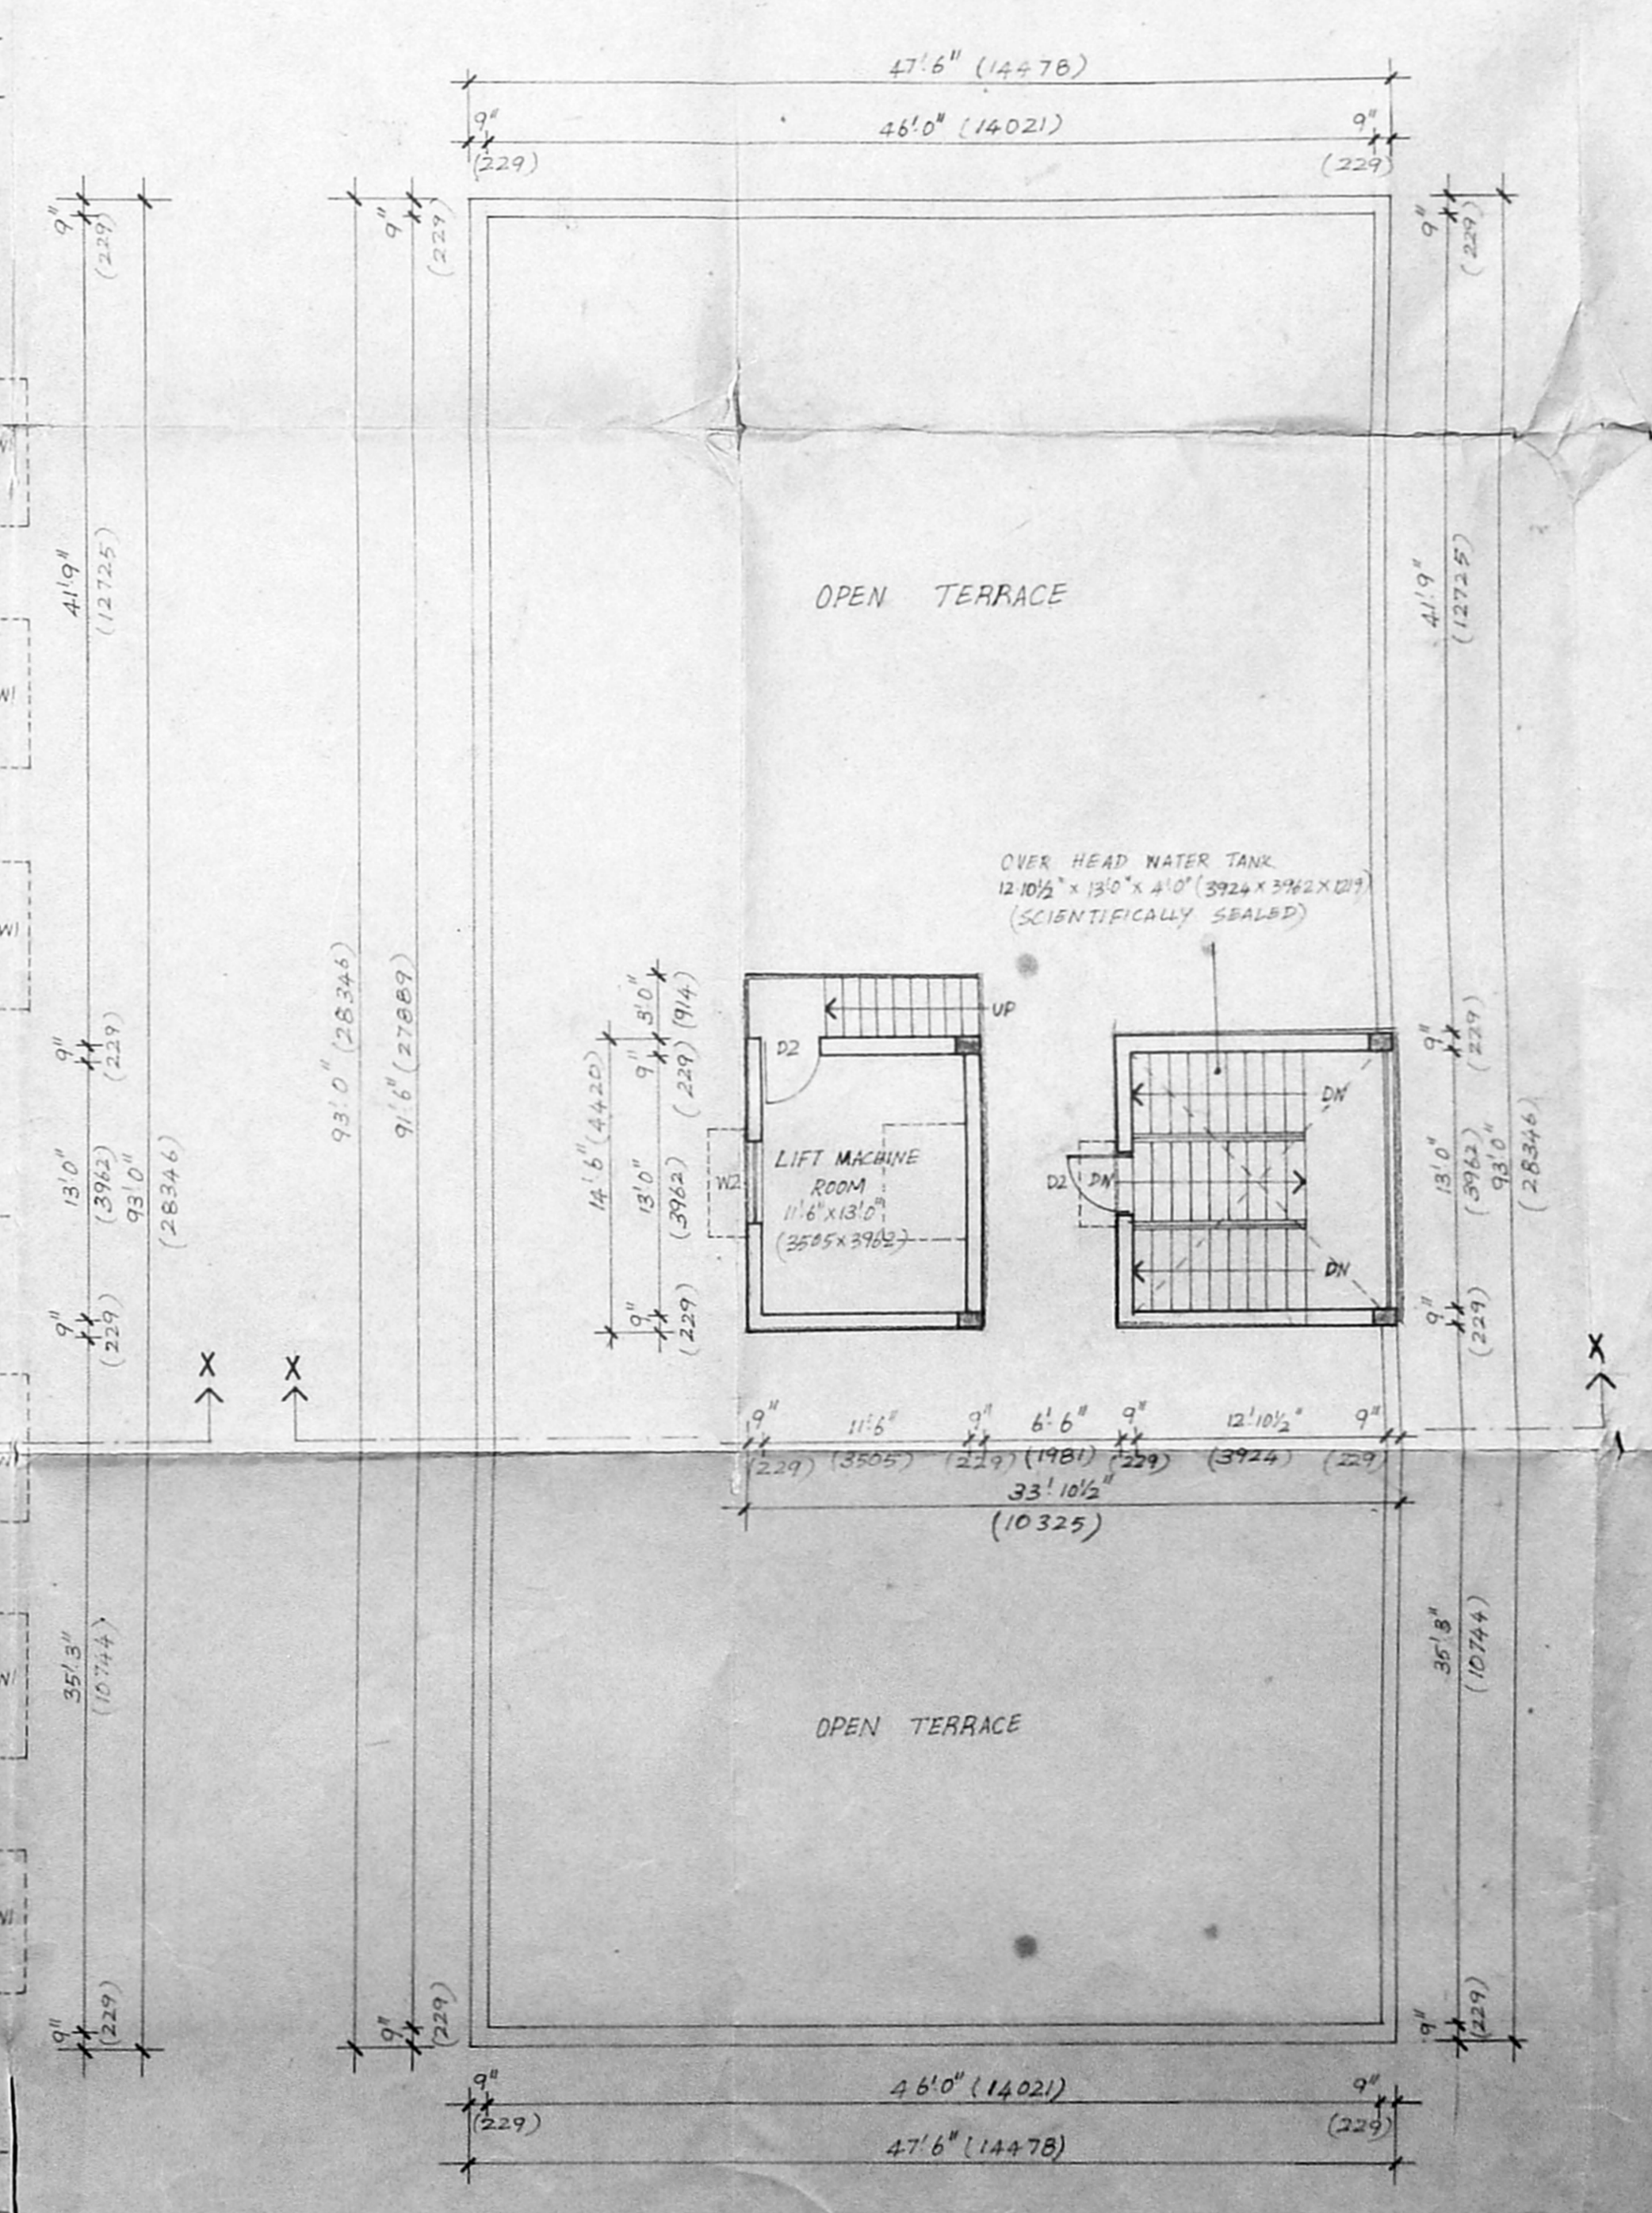

TERRACE FLOOR PLAN