

SCHEDULE OF JOINTS			
TYPE	WIDTH	HEIGHT	DESCRIPTION
KSI	2.134	2.134	ROLLING JOINT
MD	1.219	2.134	MAIN DOOR
DI	0.914	2.134	T.V. FLUSH DOOR
PI	0.762	2.134	DO
WI	1.524	1.572	GLAZED WINDOW
WZ	1.524	1.372	DO
WY	1.219	1.372	DO
WV	0.914	1.372	DO
WU	1.572	1.067	KITCHEN WINDOW
WV	1.219	1.219	STAIR CASE WINDOW
Y	0.762	0.560	GLAZED VENTILATOR
Z	1.524	0.610	DO
YV	2.771	0.610	DO










SPECIFICATIONS

FOUNDATION: R.C.C. COLUMN FOOTING FOUNDATION OVER A LAYER OF R.C.C. SAND FILLING.

FLOORING: CEMENT FLOORING SUPER STRUCTURE BRICK WORK IN C.M. 1:4 & PLASTERED WITH CM 1:3.

R.C.C. WORKS: R.C.C. SLABS, BEAMS, LINTELS & SUNDRIES ARE IN MIX 1:2:4 WITH SUITABLE REINFORCEMENT.

WEATHERING COURSE: TILES ARE LAYED OVER A MIX OF BRICK, SELLY LIME CONCRETE WITH CRUDE QUANTITY.

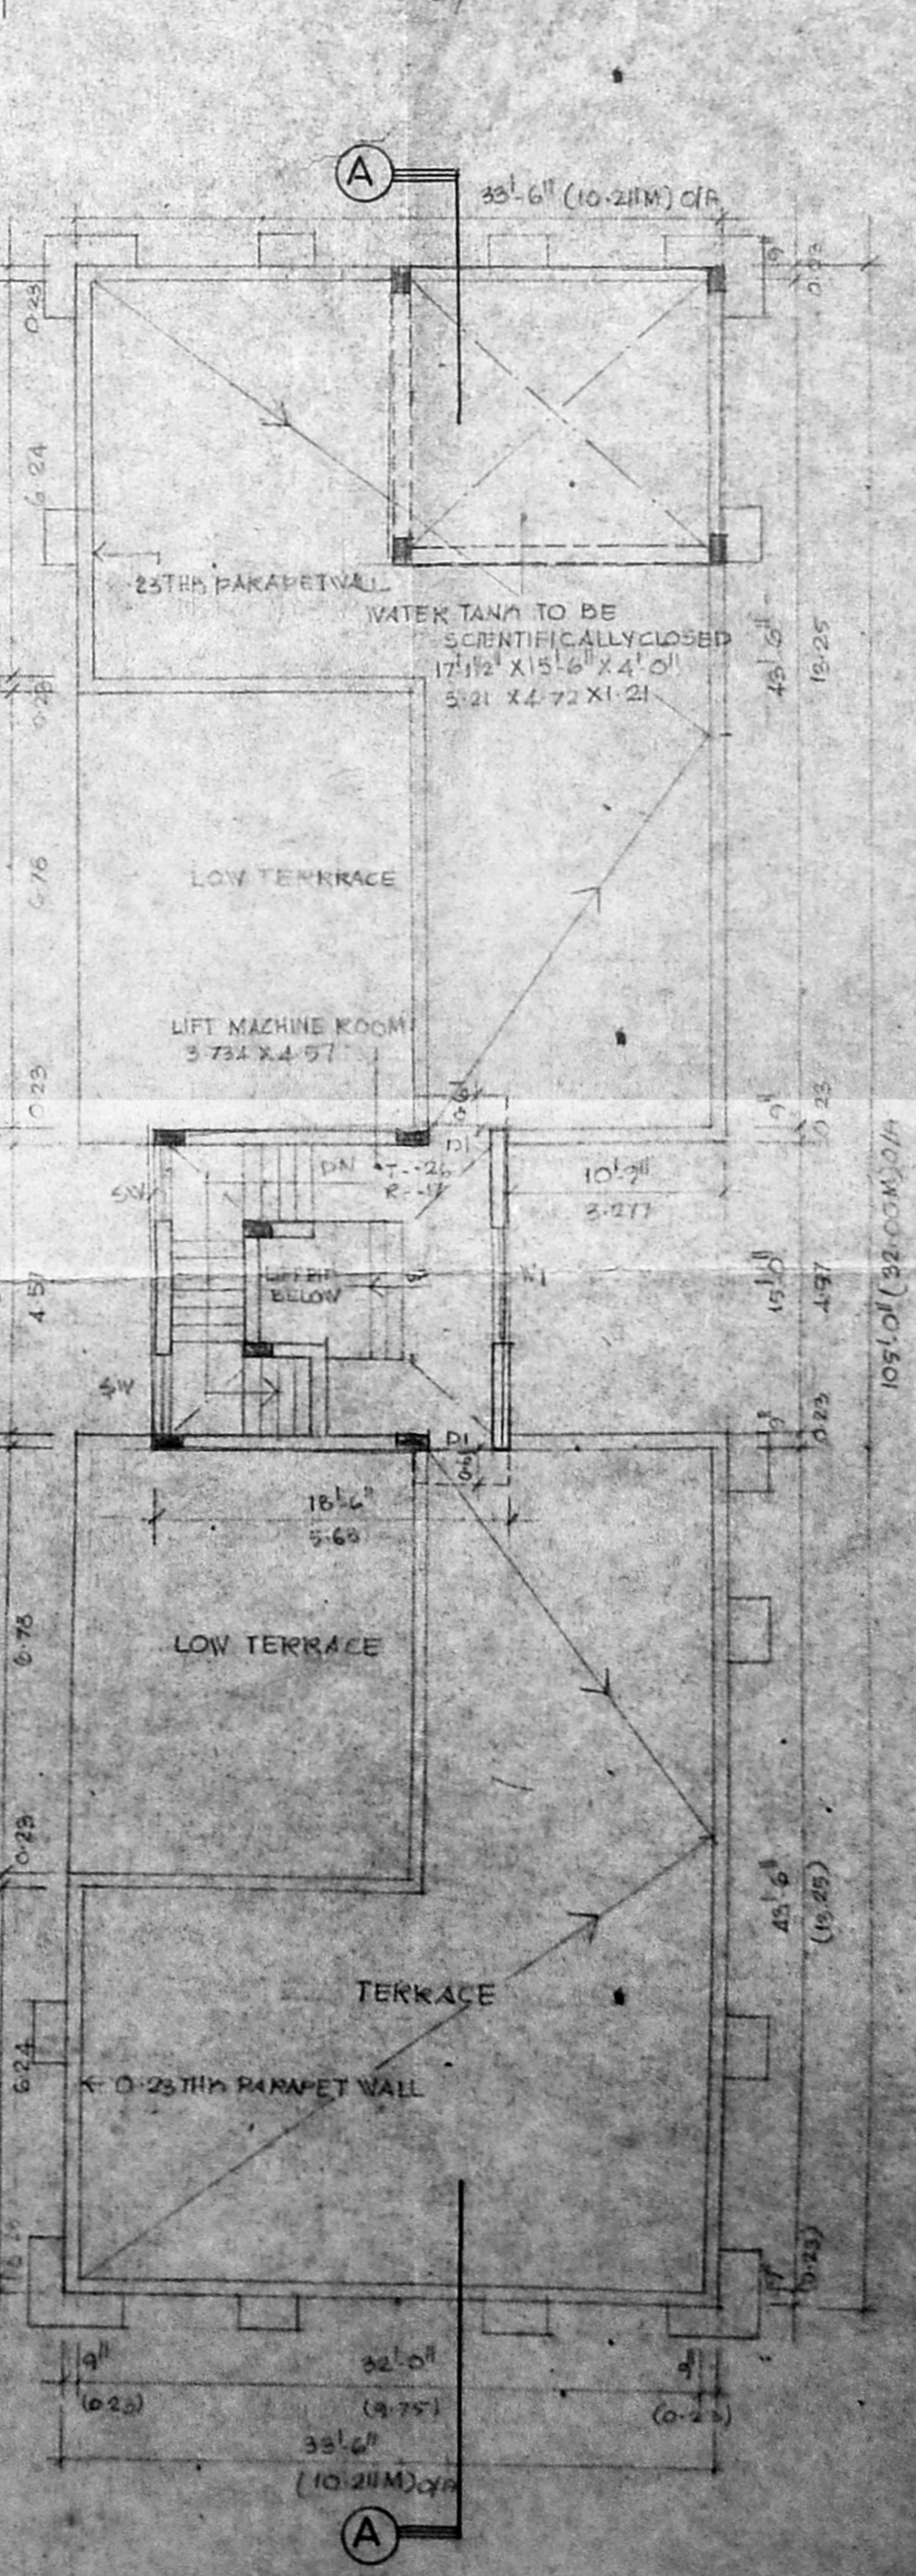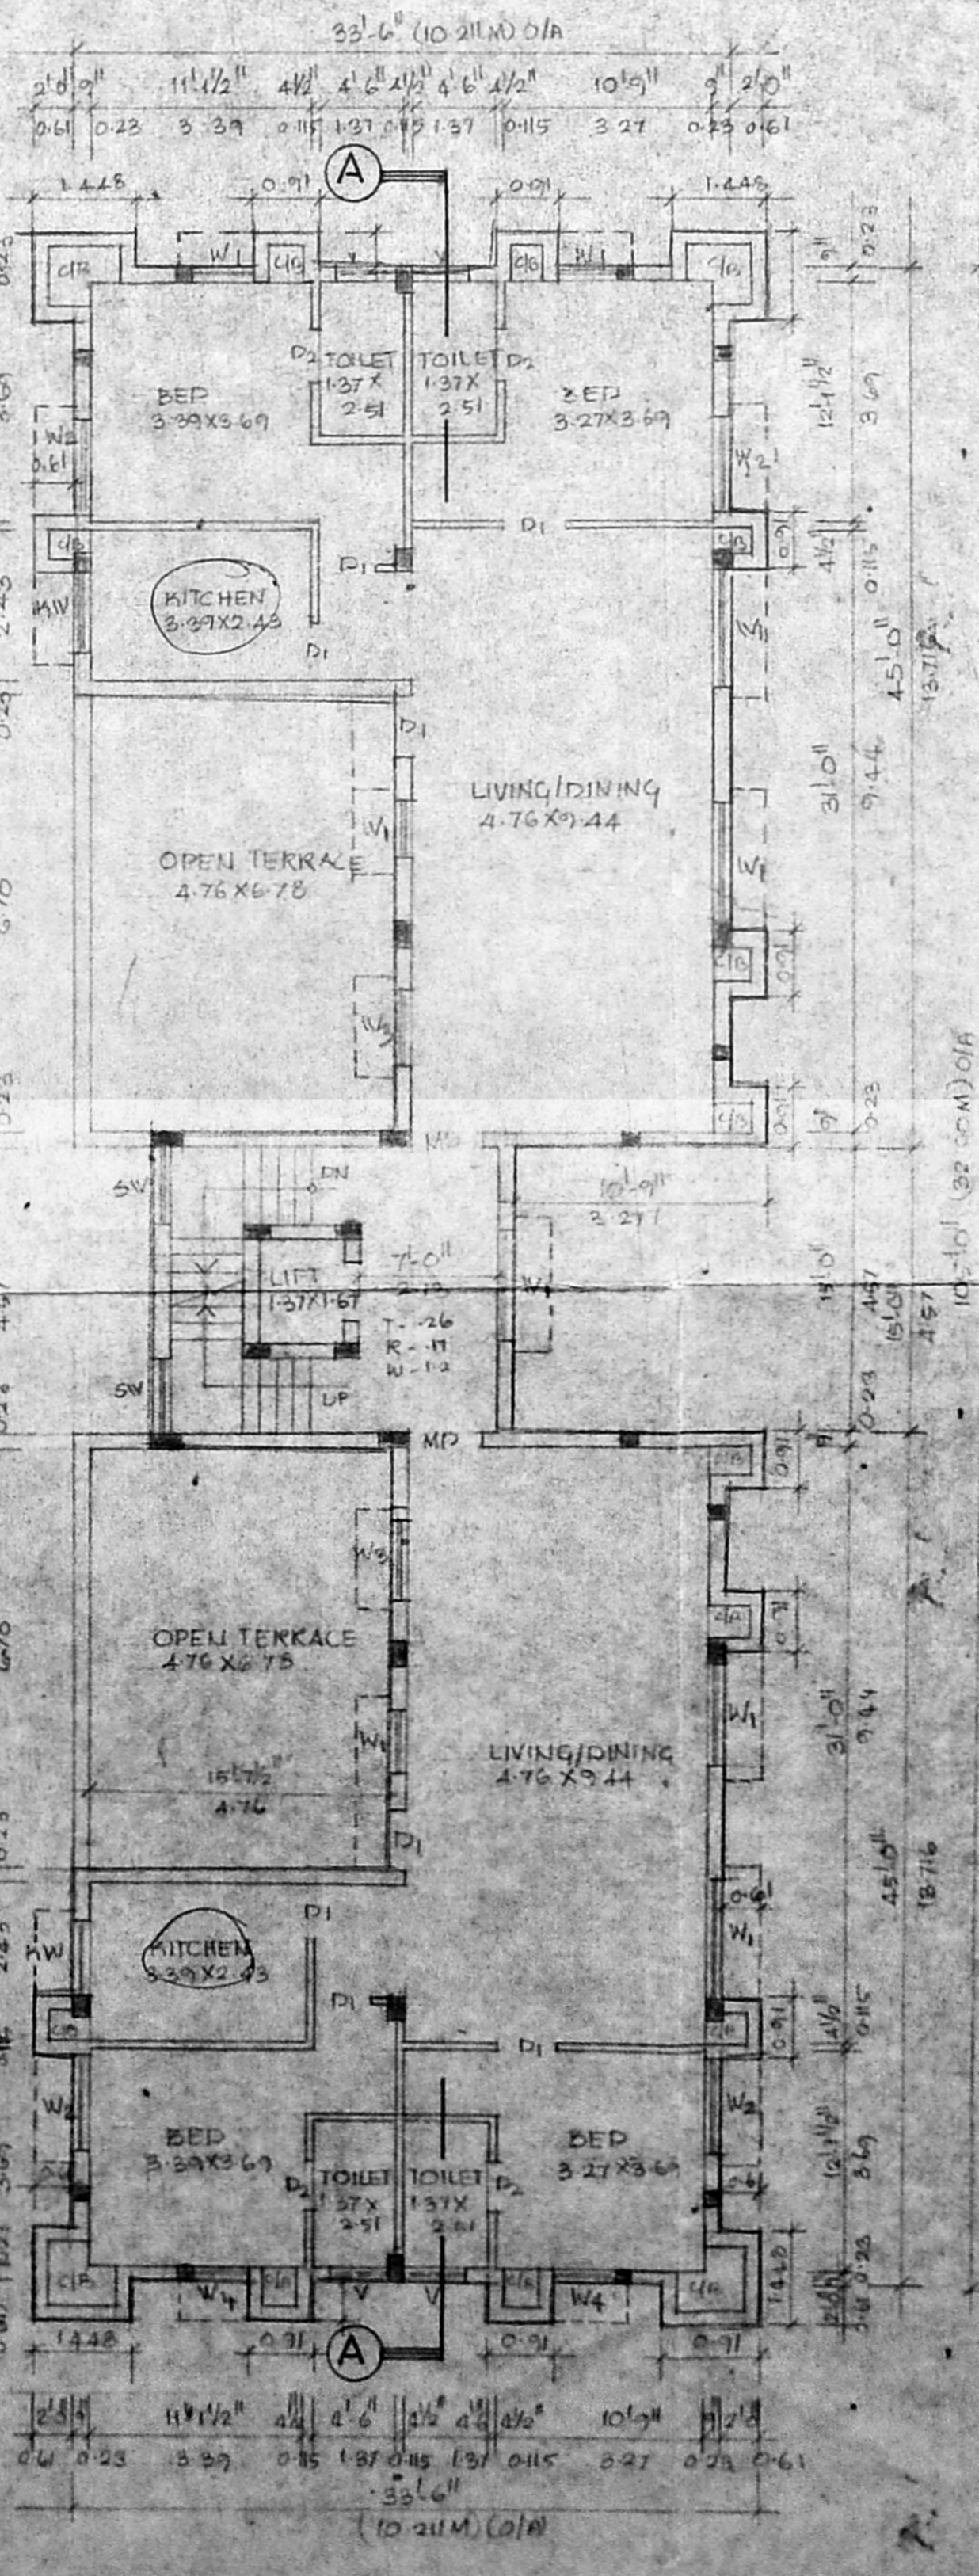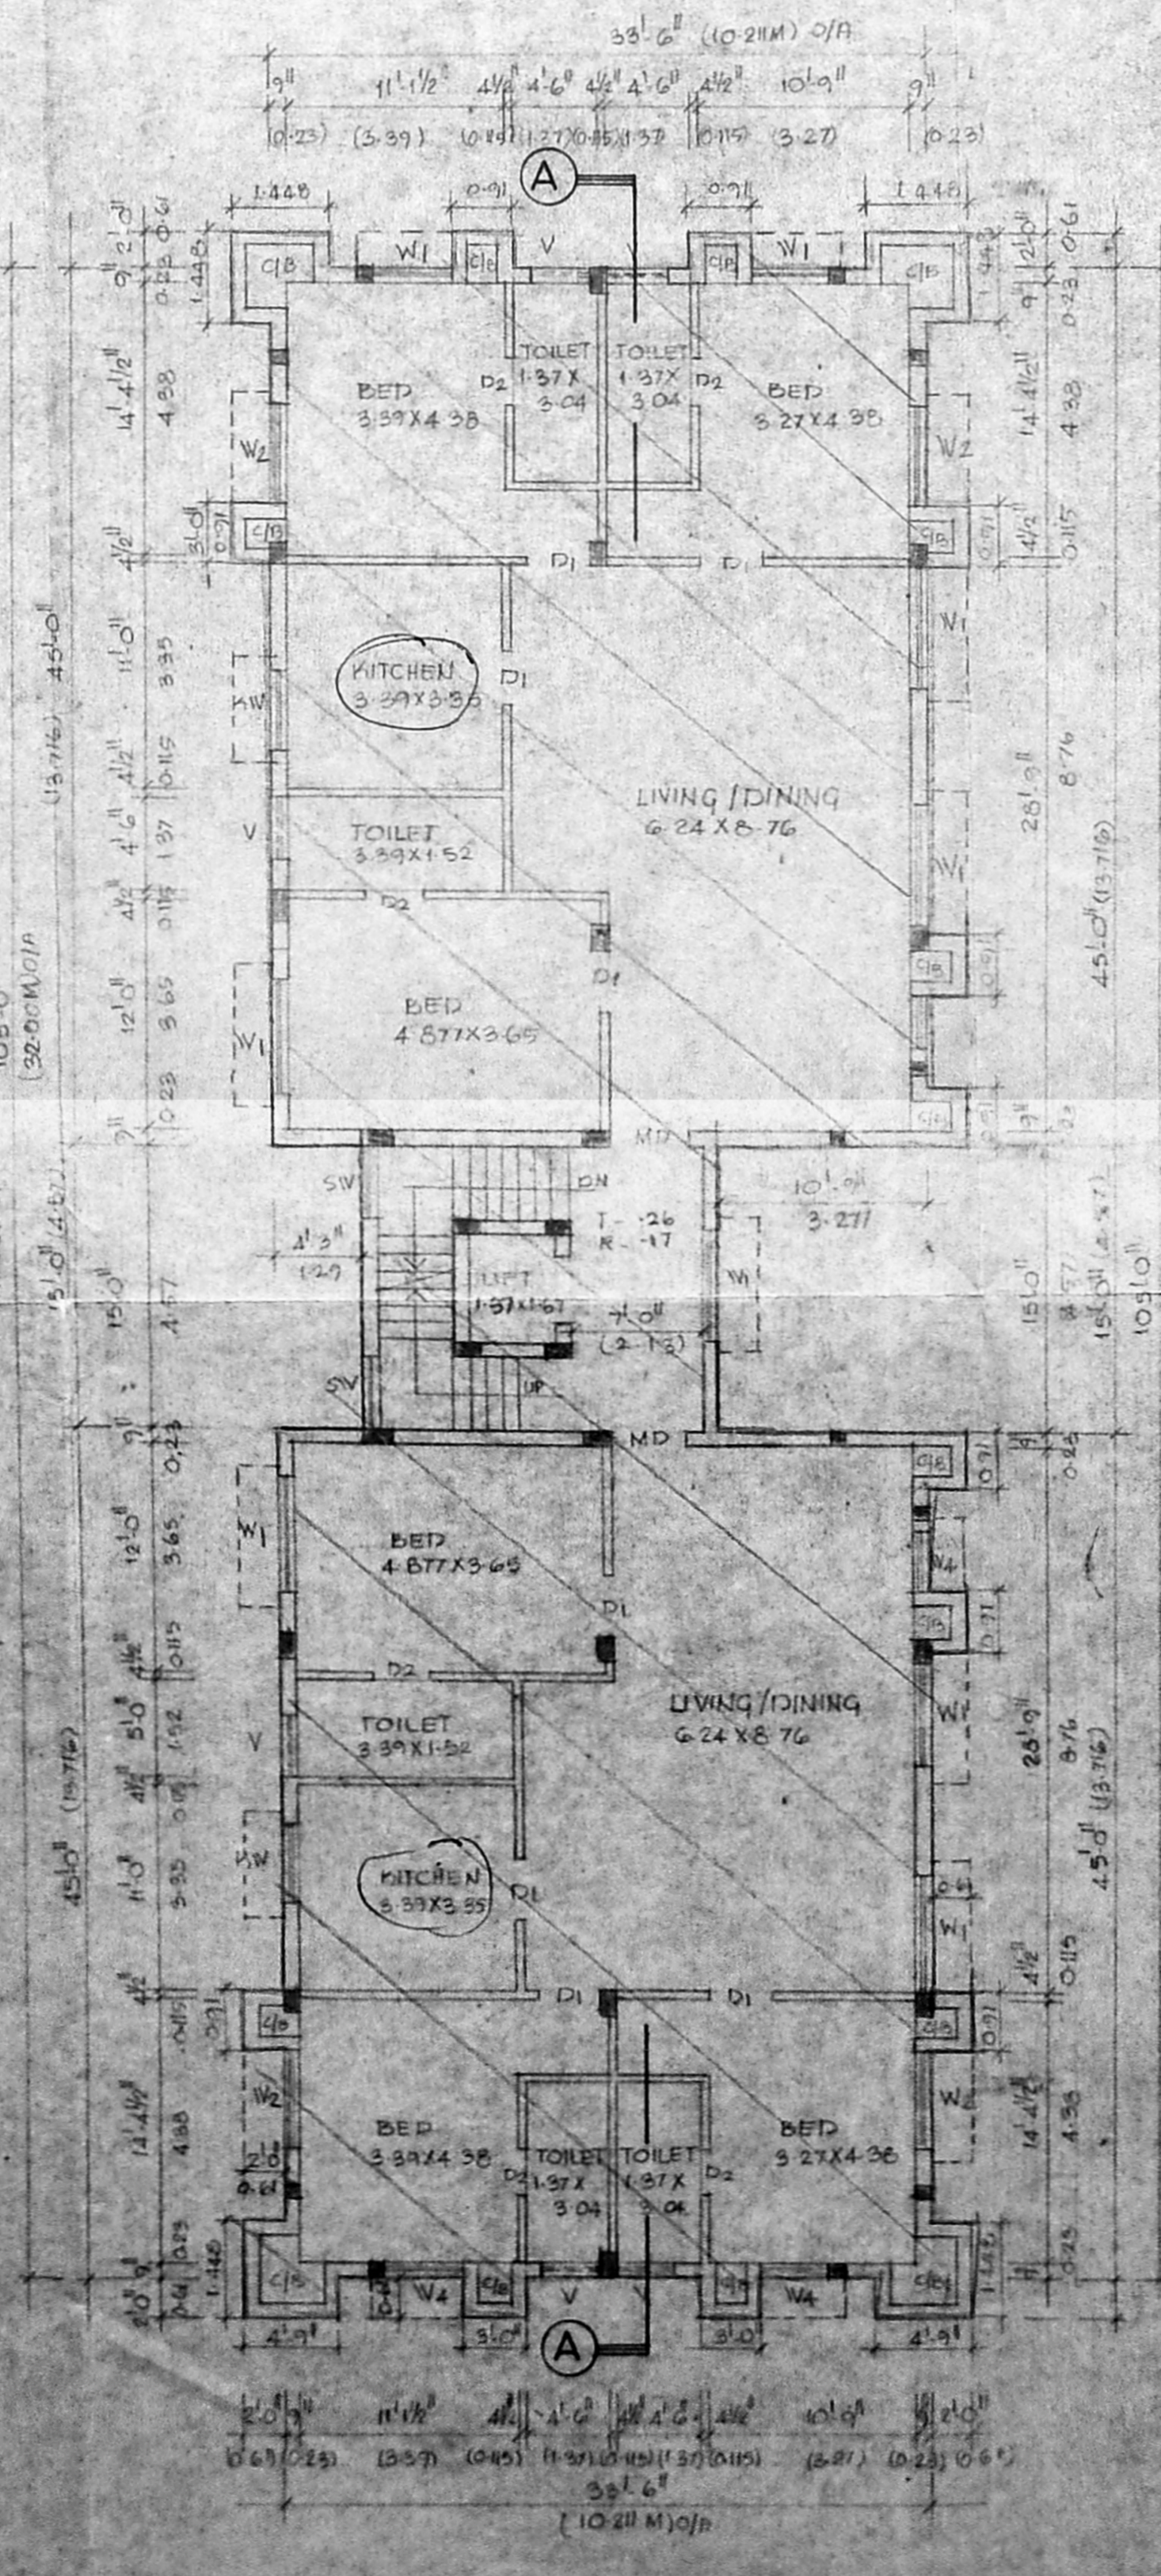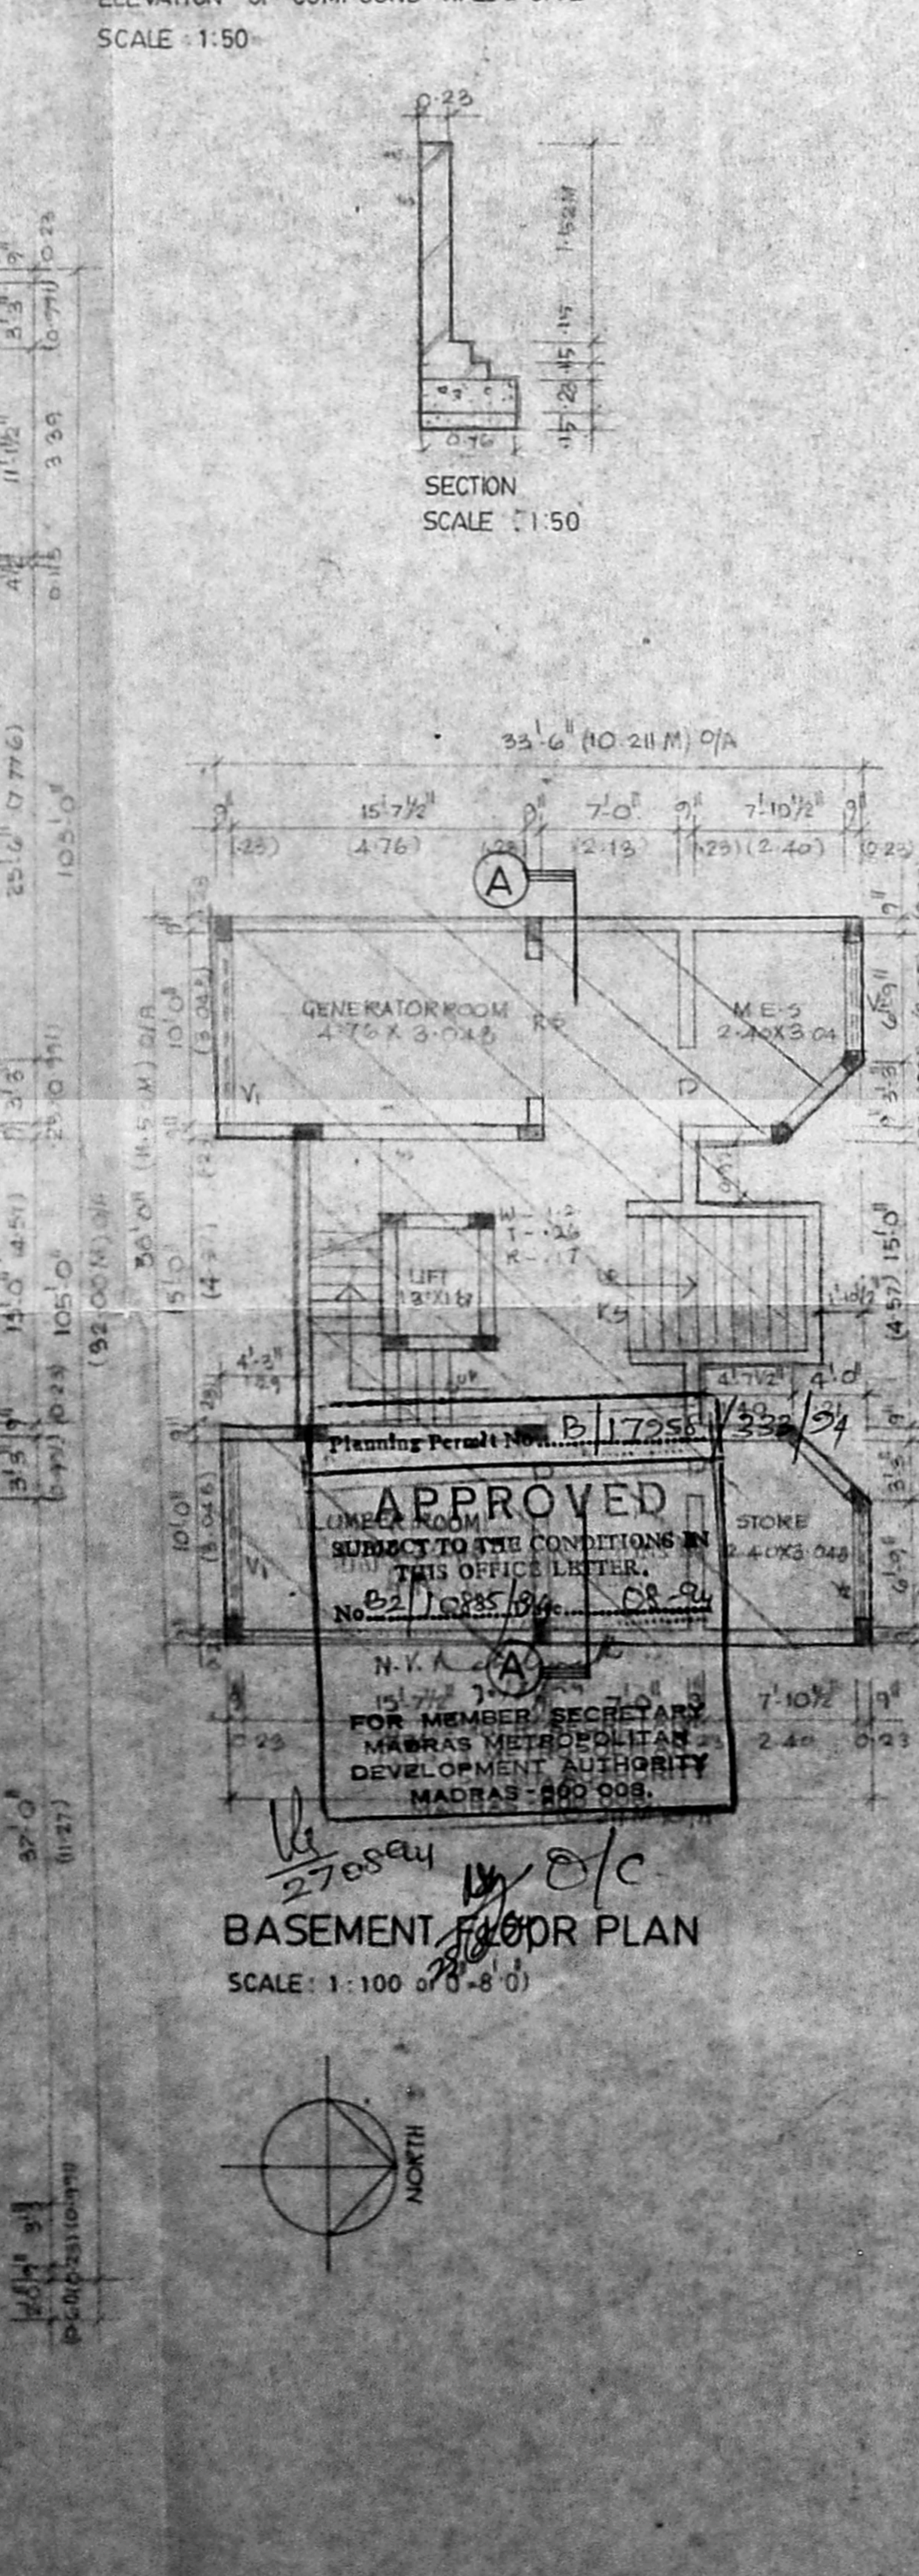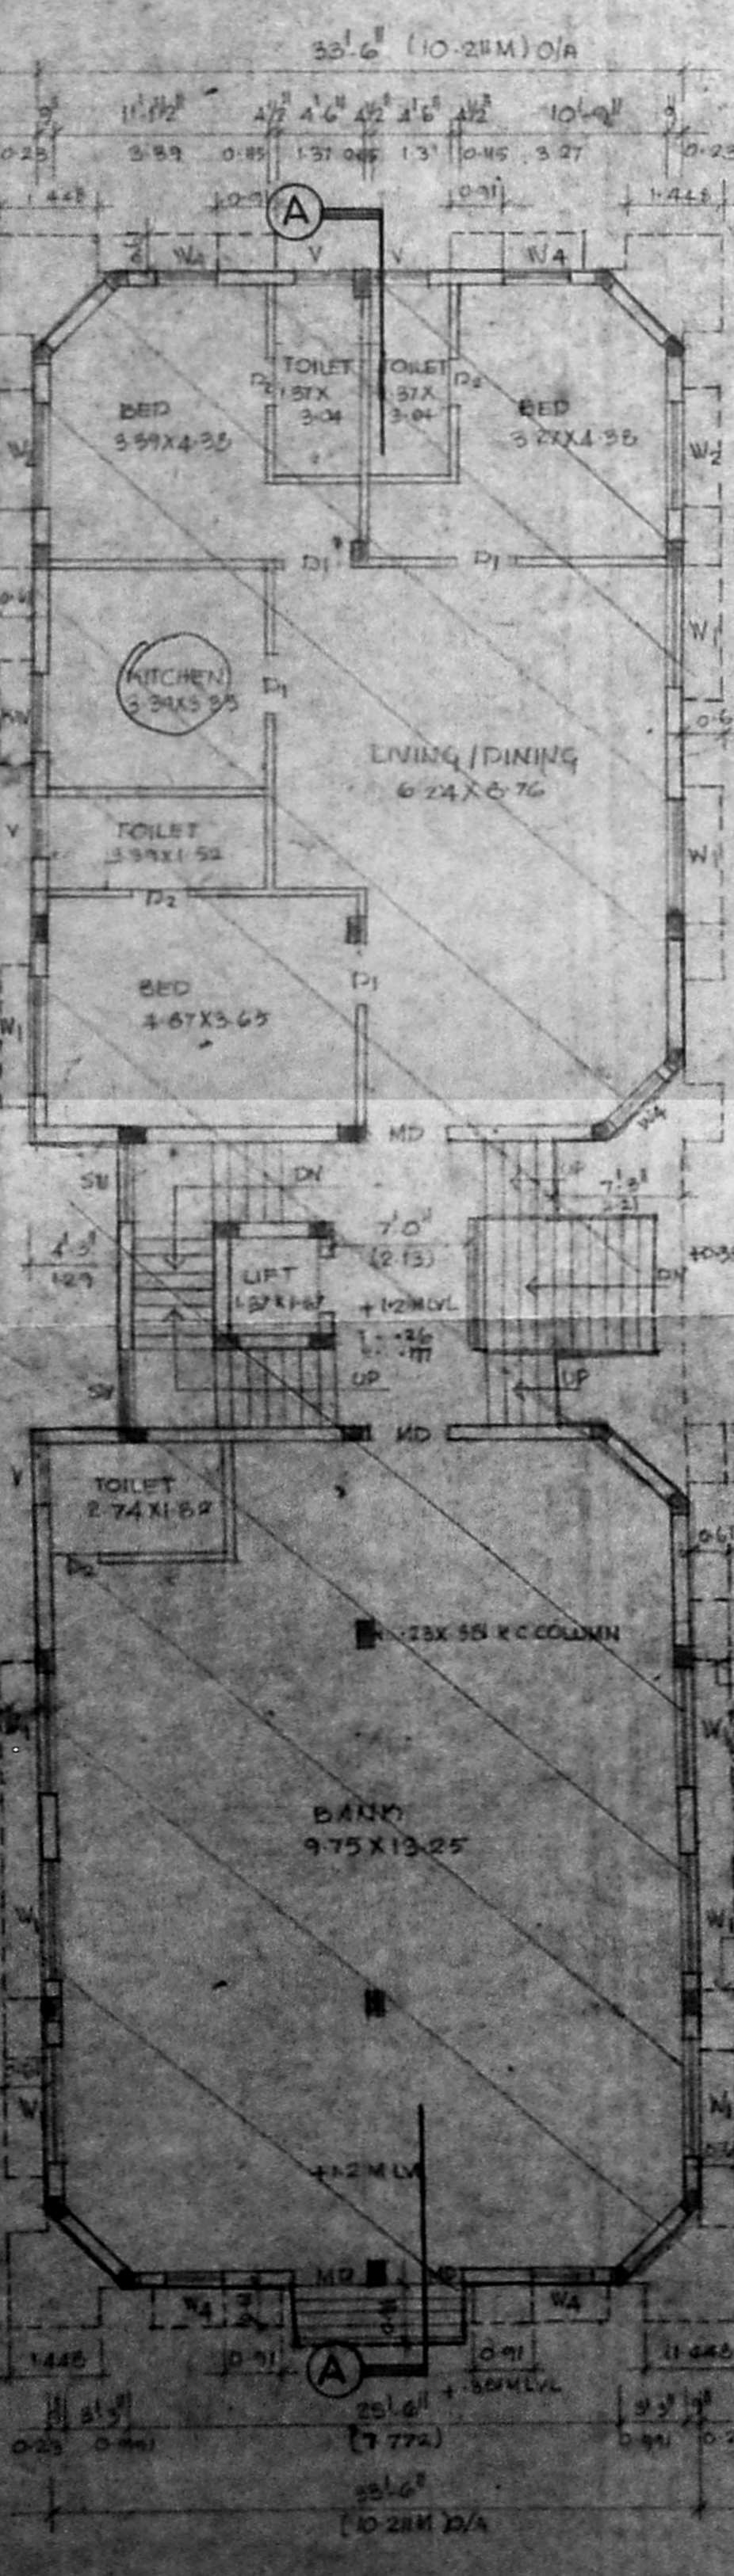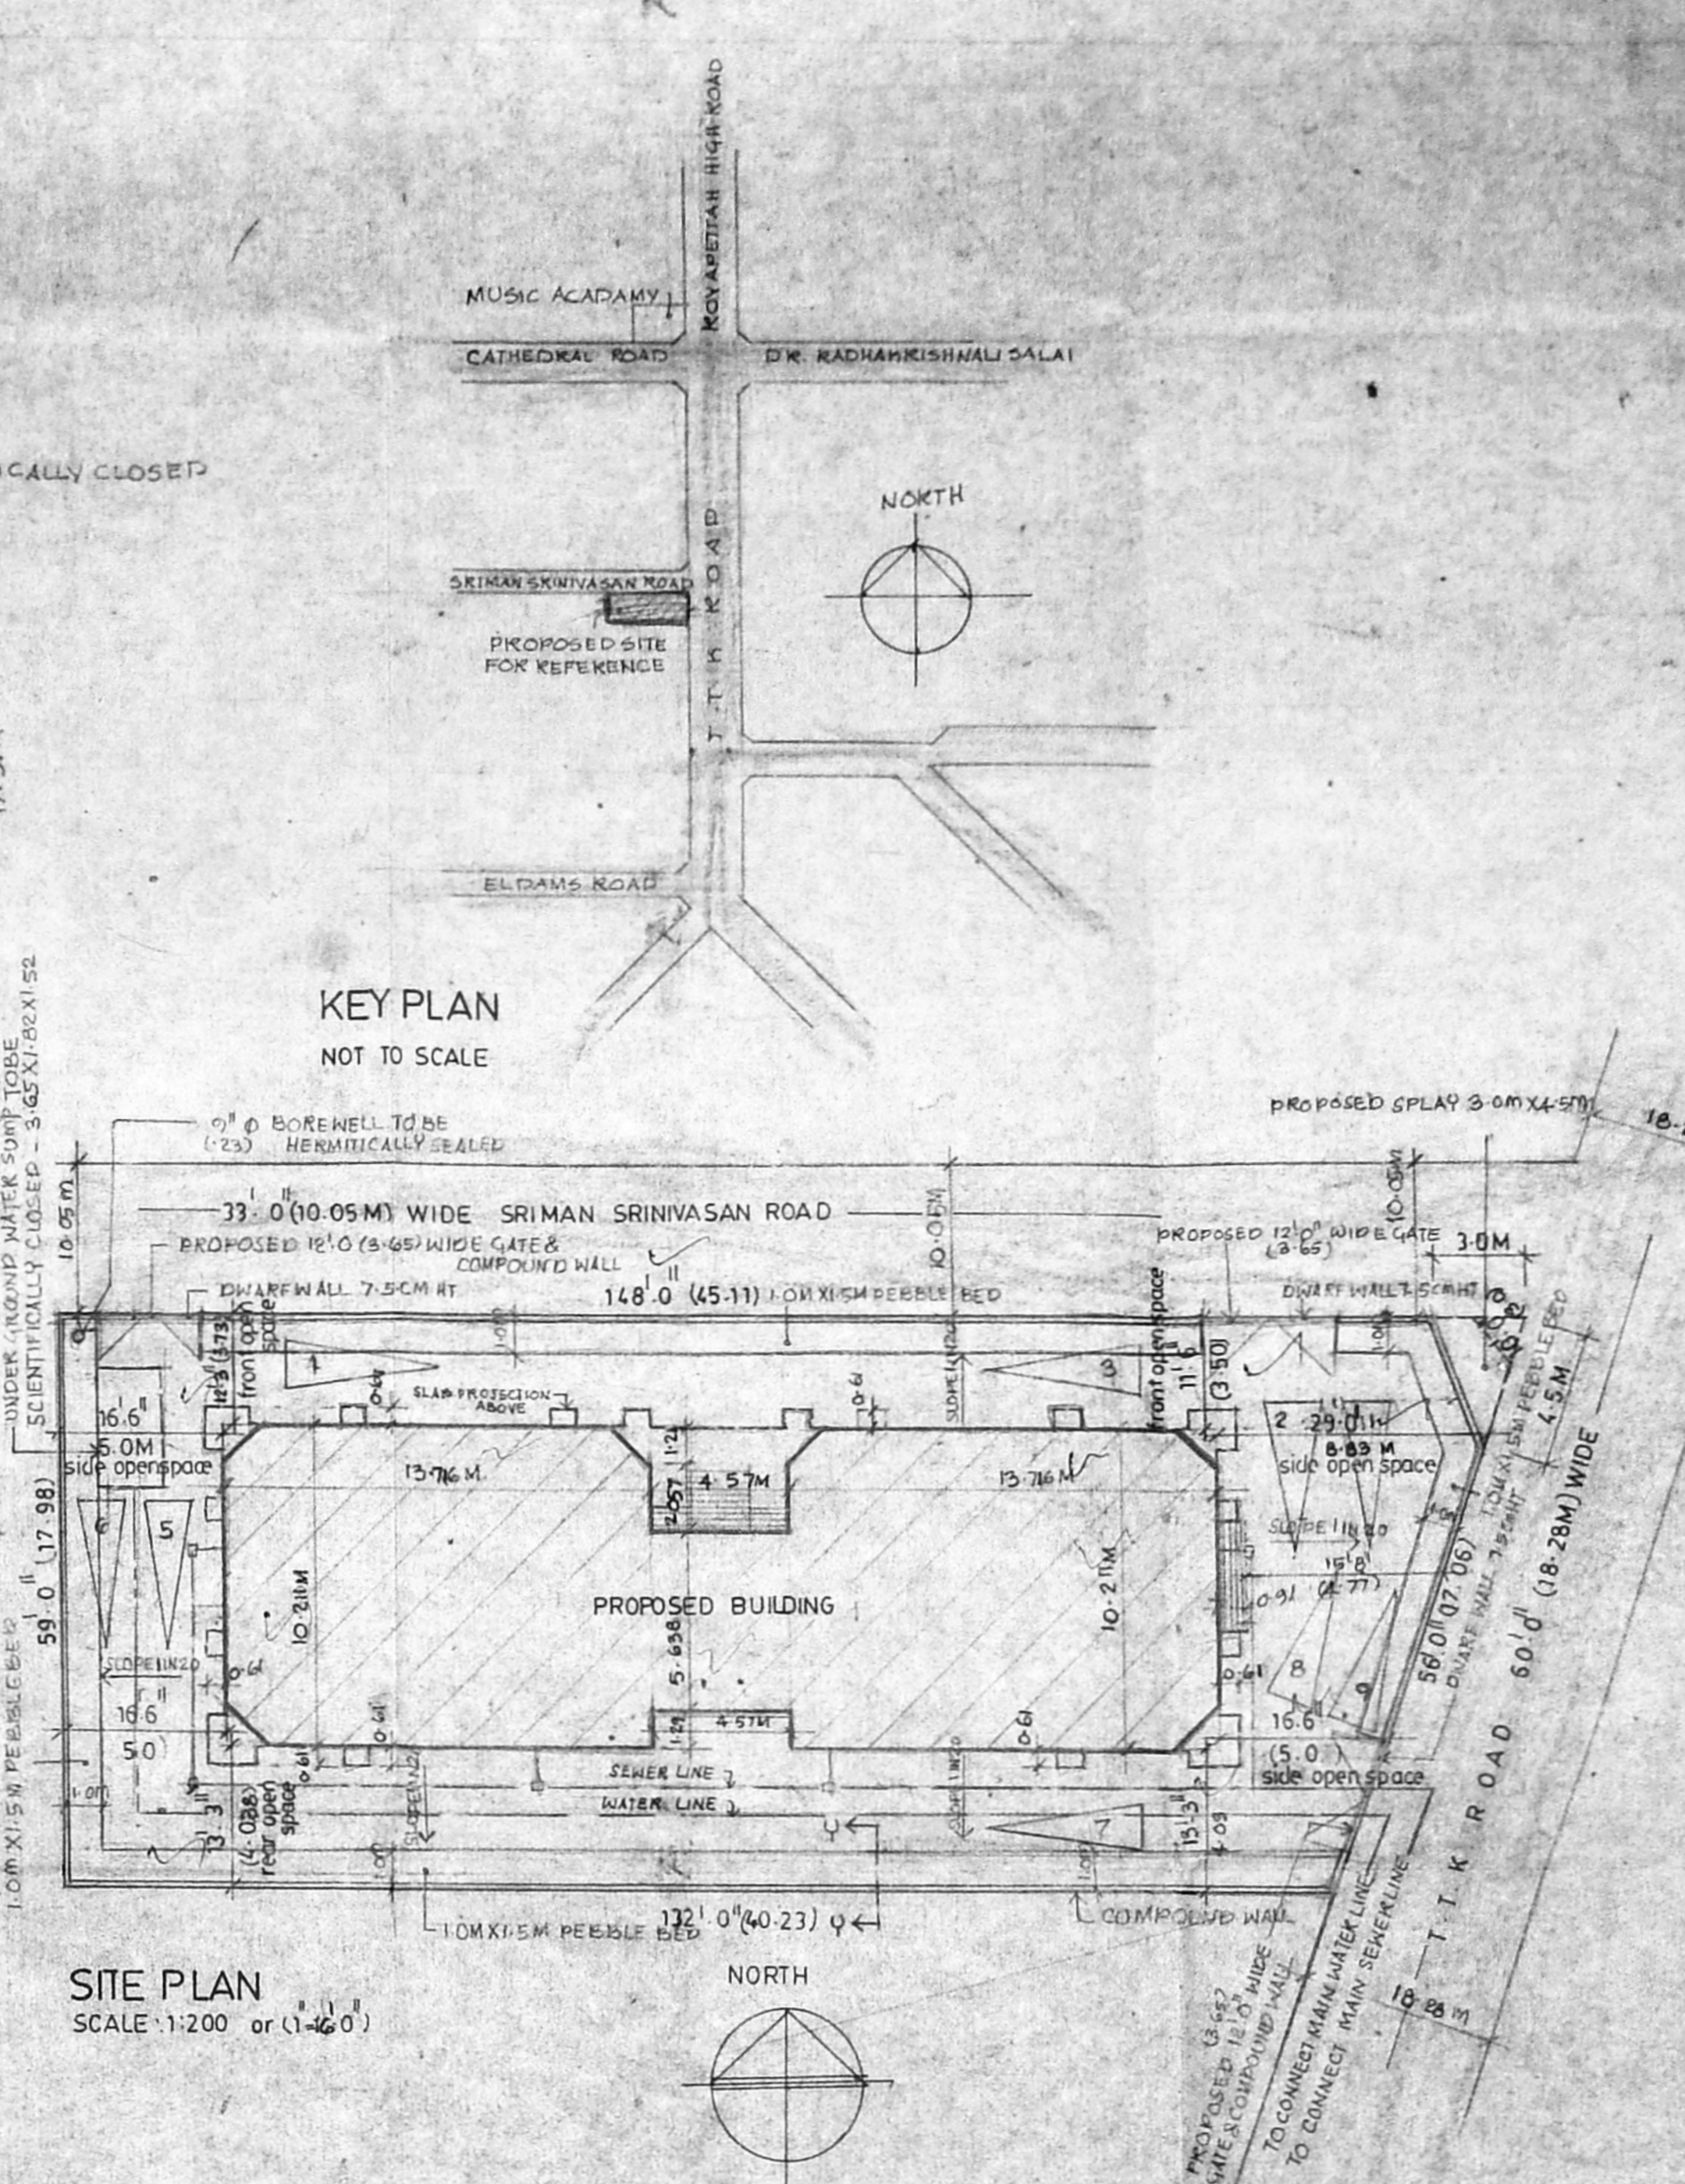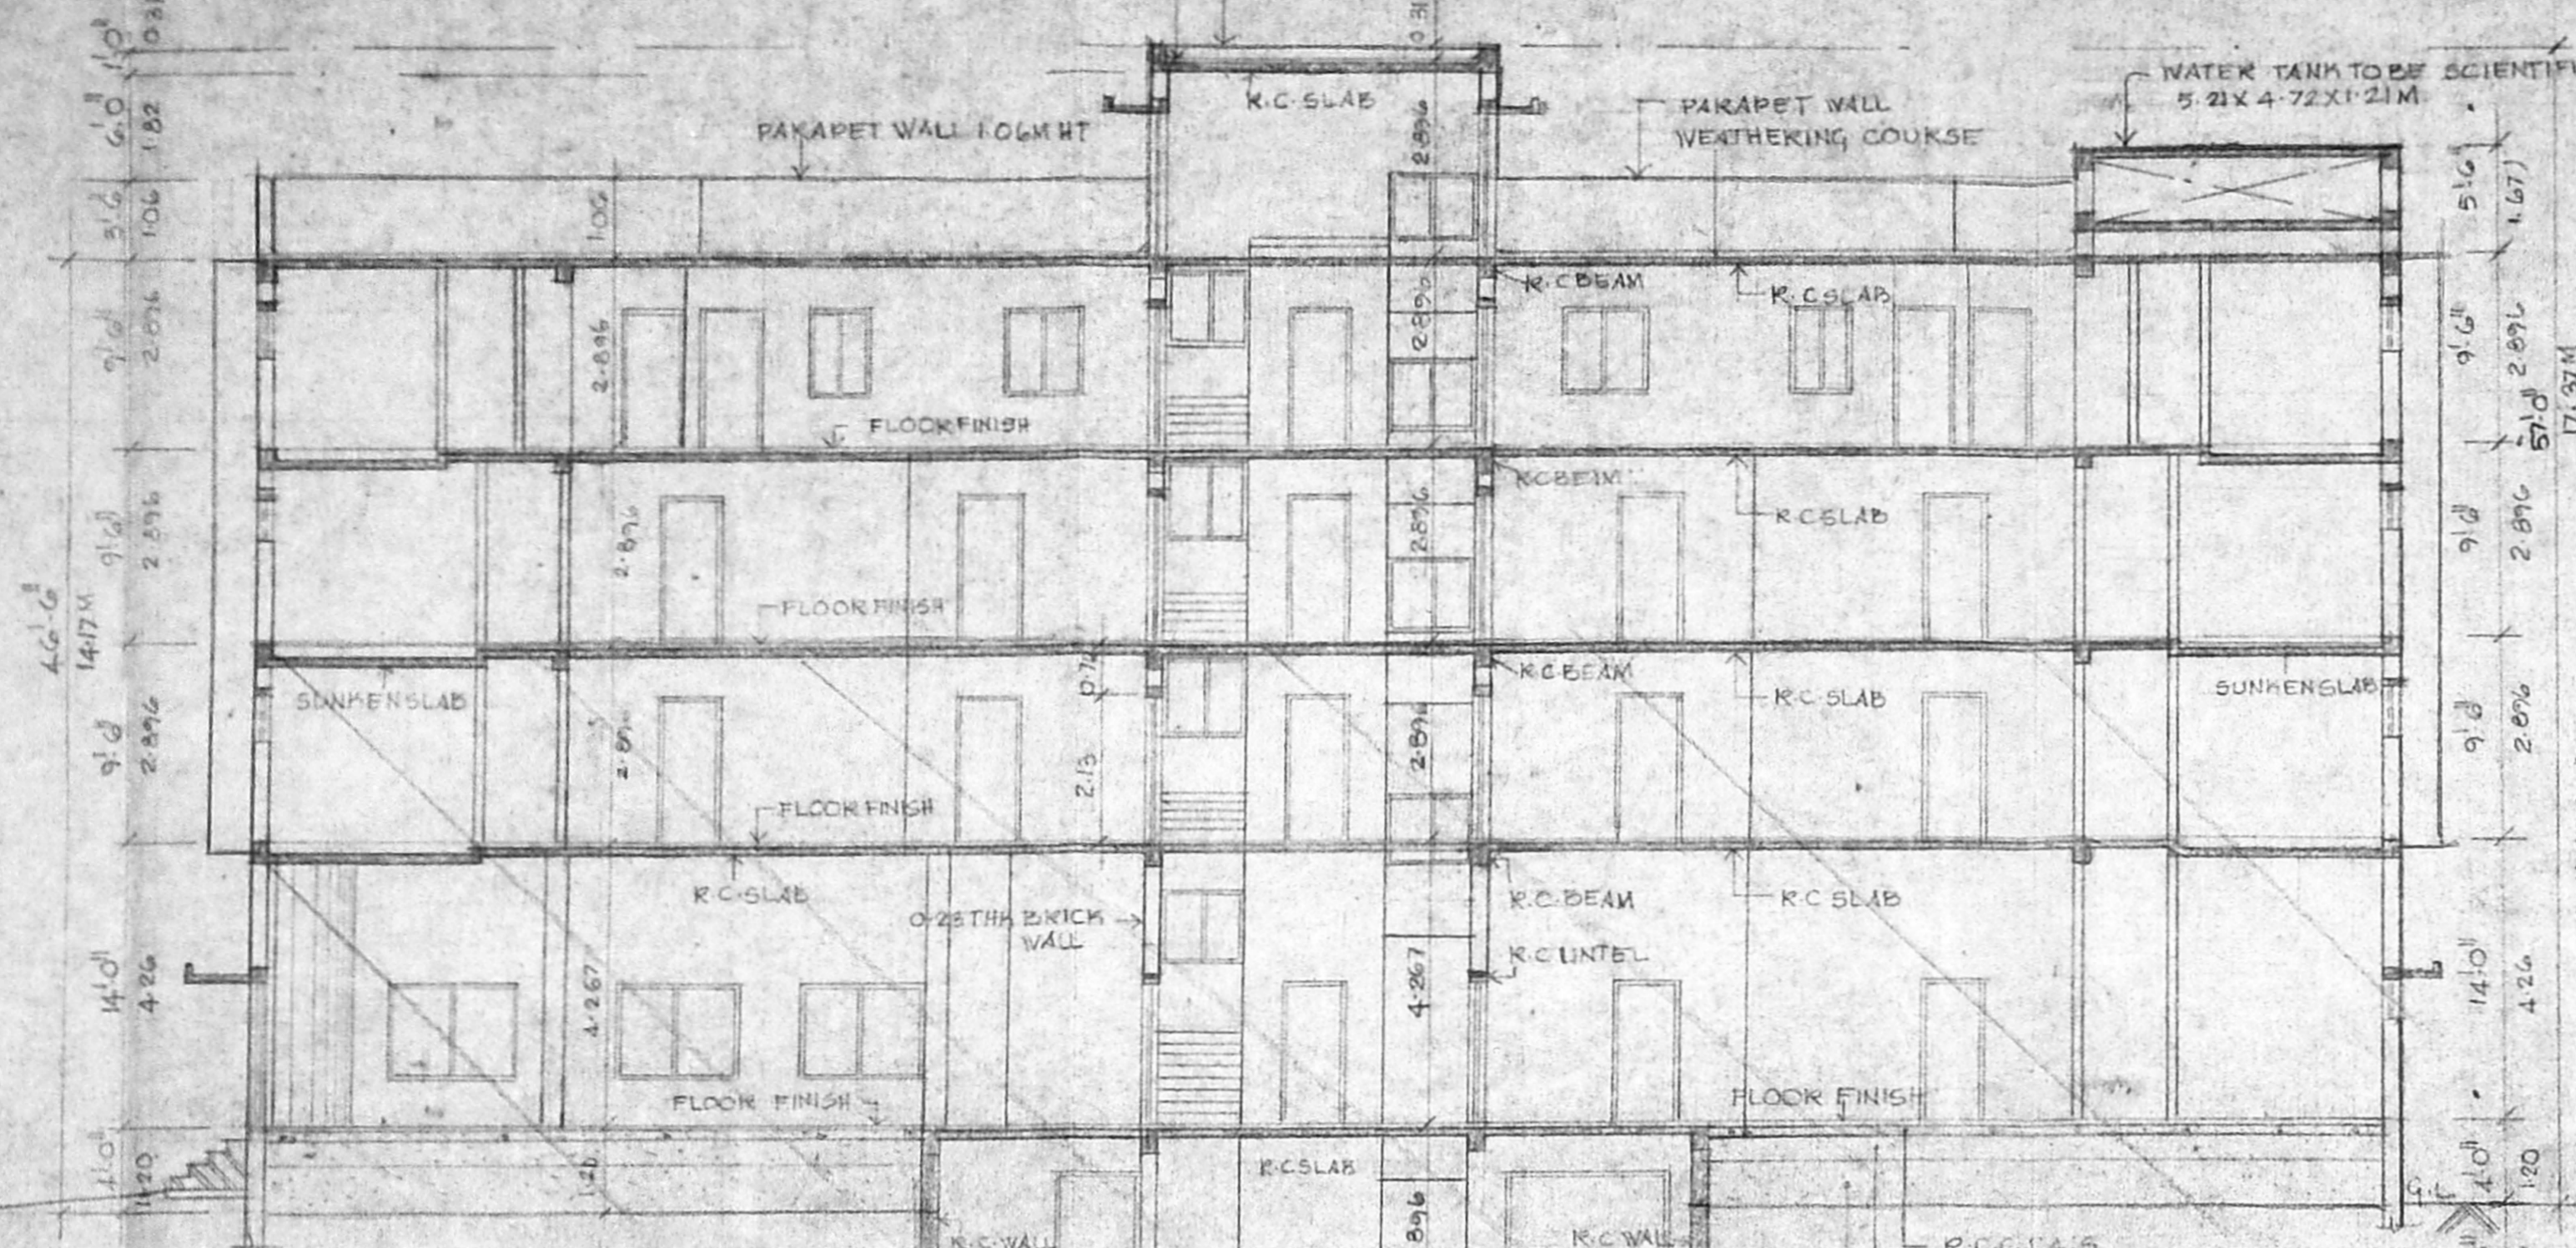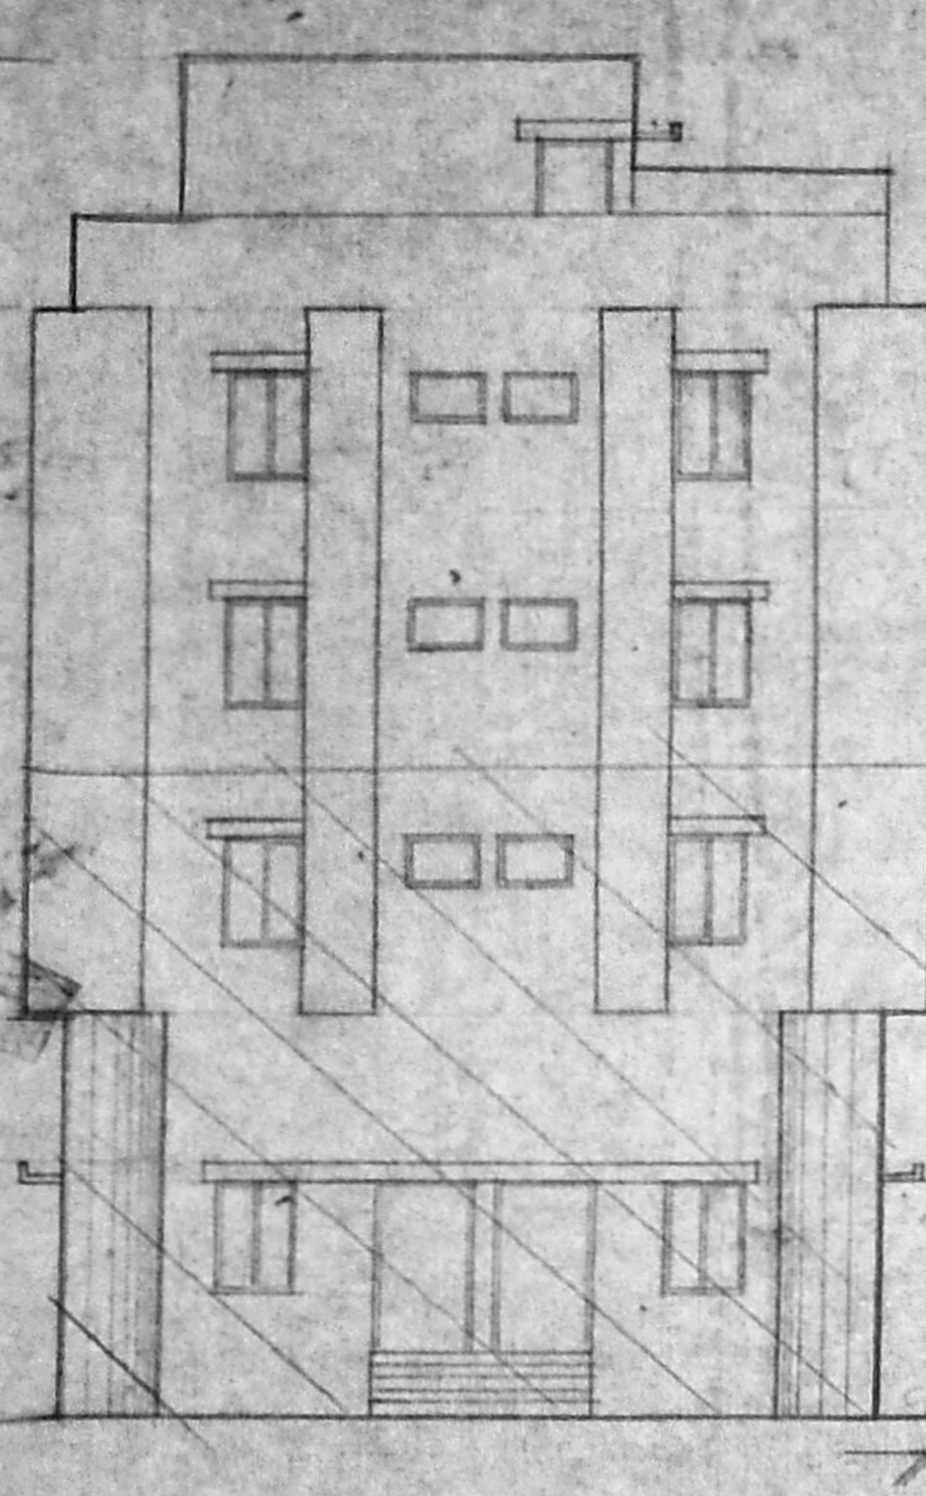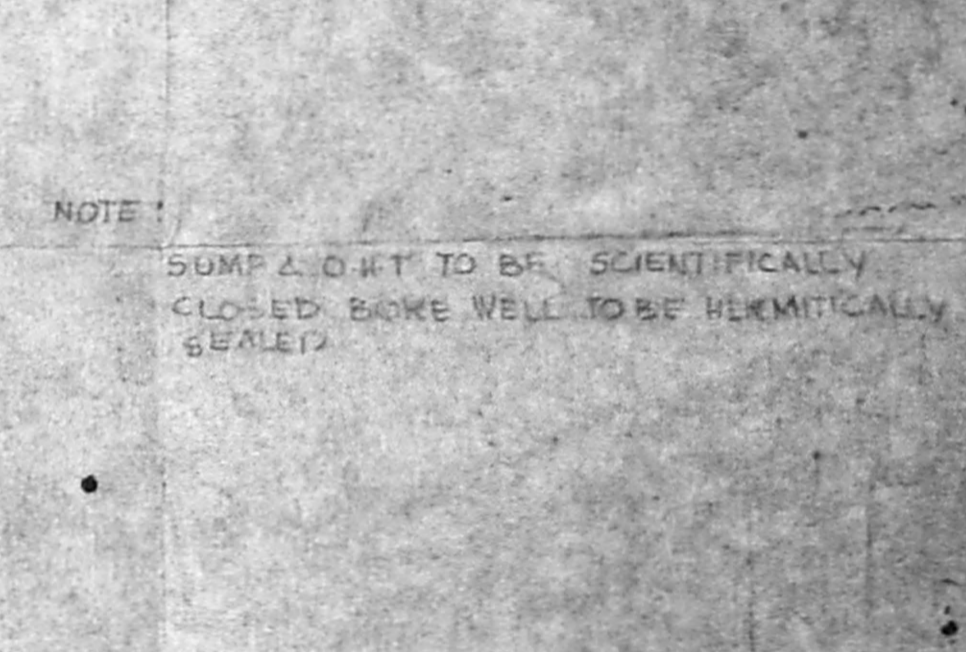

COLOUR CODE REFERENCE

- PROPOSED WORK
- EXISTING ROAD
- BOUNDARY LINE
- WATER LINE
- SEWER LINE
- EXISTING WORK

SIGNATURE OF OWNER
S. A. MOULI
M. SUDHARANI

SIGNATURE OF ARCHITECT
G. SELVARAJAN

REVISED DRAWING
REVISIONS AND ADDITIONAL FLOORS DRAWINGS FOR PROPOSED BANK & RESIDENTIAL BUILDING AT PLOT NO. 2, SRIMAN SRINIVASAN ROAD, R.S. NO. 4500/1, BLOCK NO. 30, ALWARPET, MADRAS-18. SANCTION NO. PPA-2776/DATE: 2-7-92 BA-2776/DATE: 2-7-92 FLOOR PLANS, ELEVATION, SECTION, JOB NO. DRGNO. SITE PLAN, KEY PLAN, E.T.C.

SCALE: VARIED DATE: DRAWING: