




ELEVATION

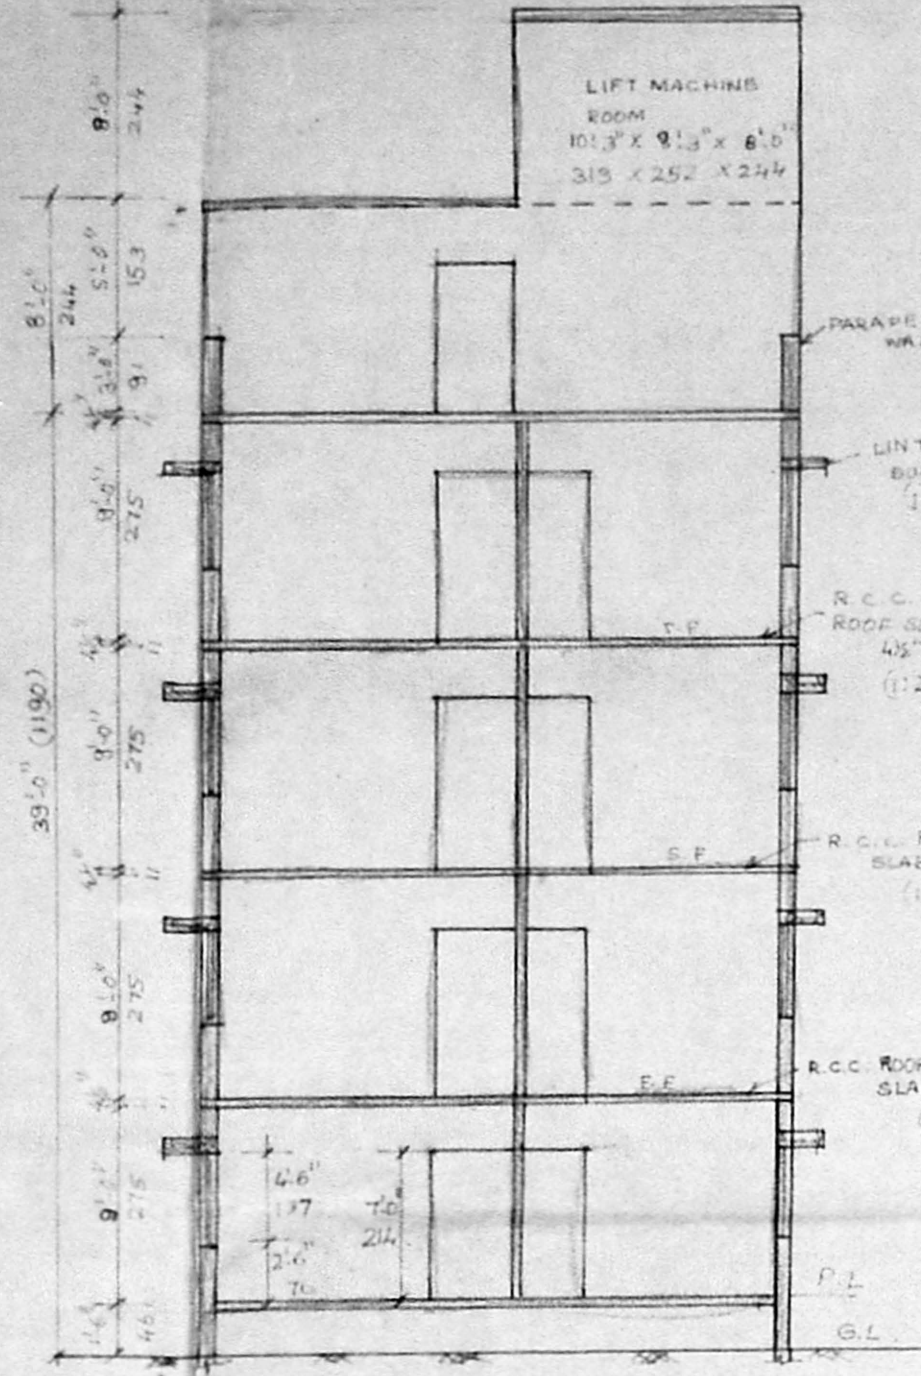


SECTION - AB

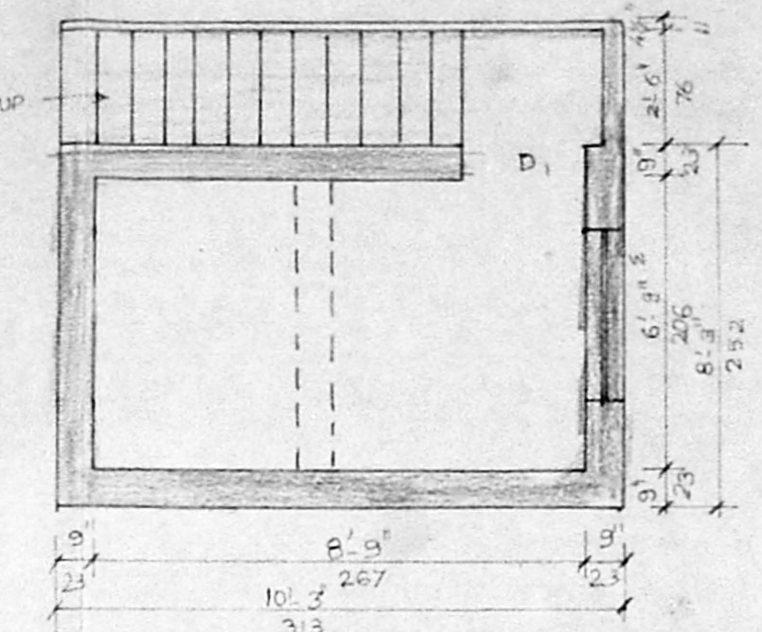


LIFT MACHINE ROOM

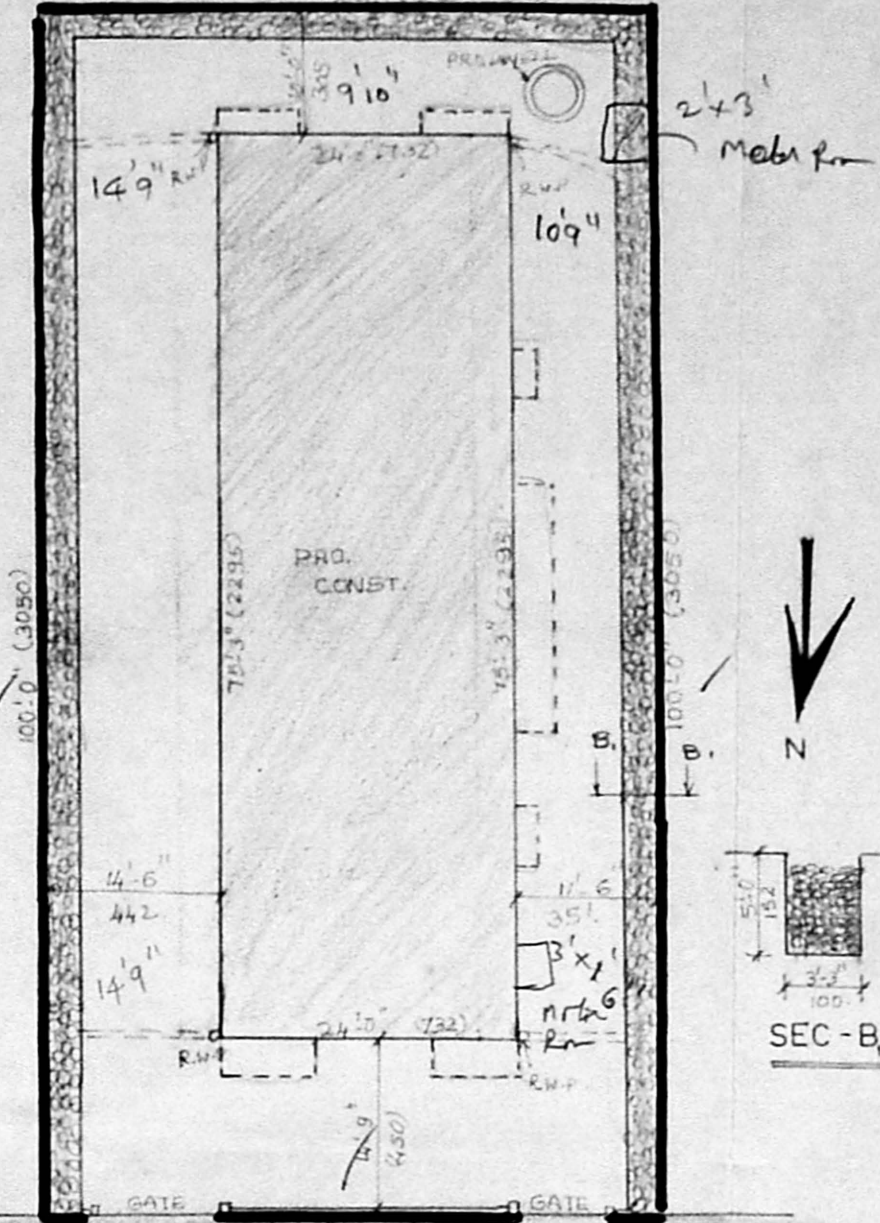


SITE PLAN

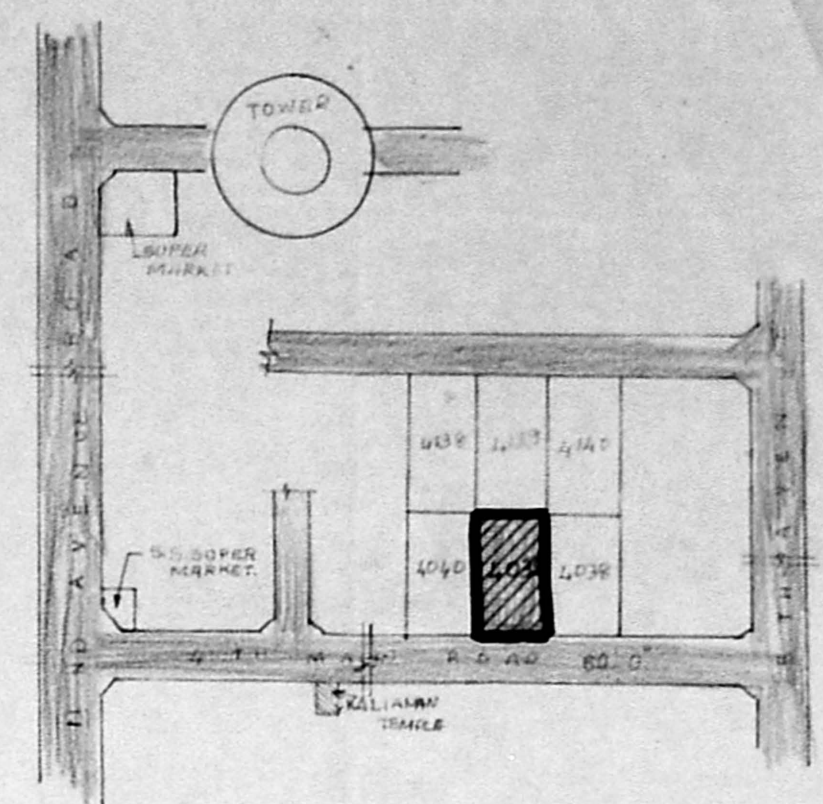


KEY PLAN

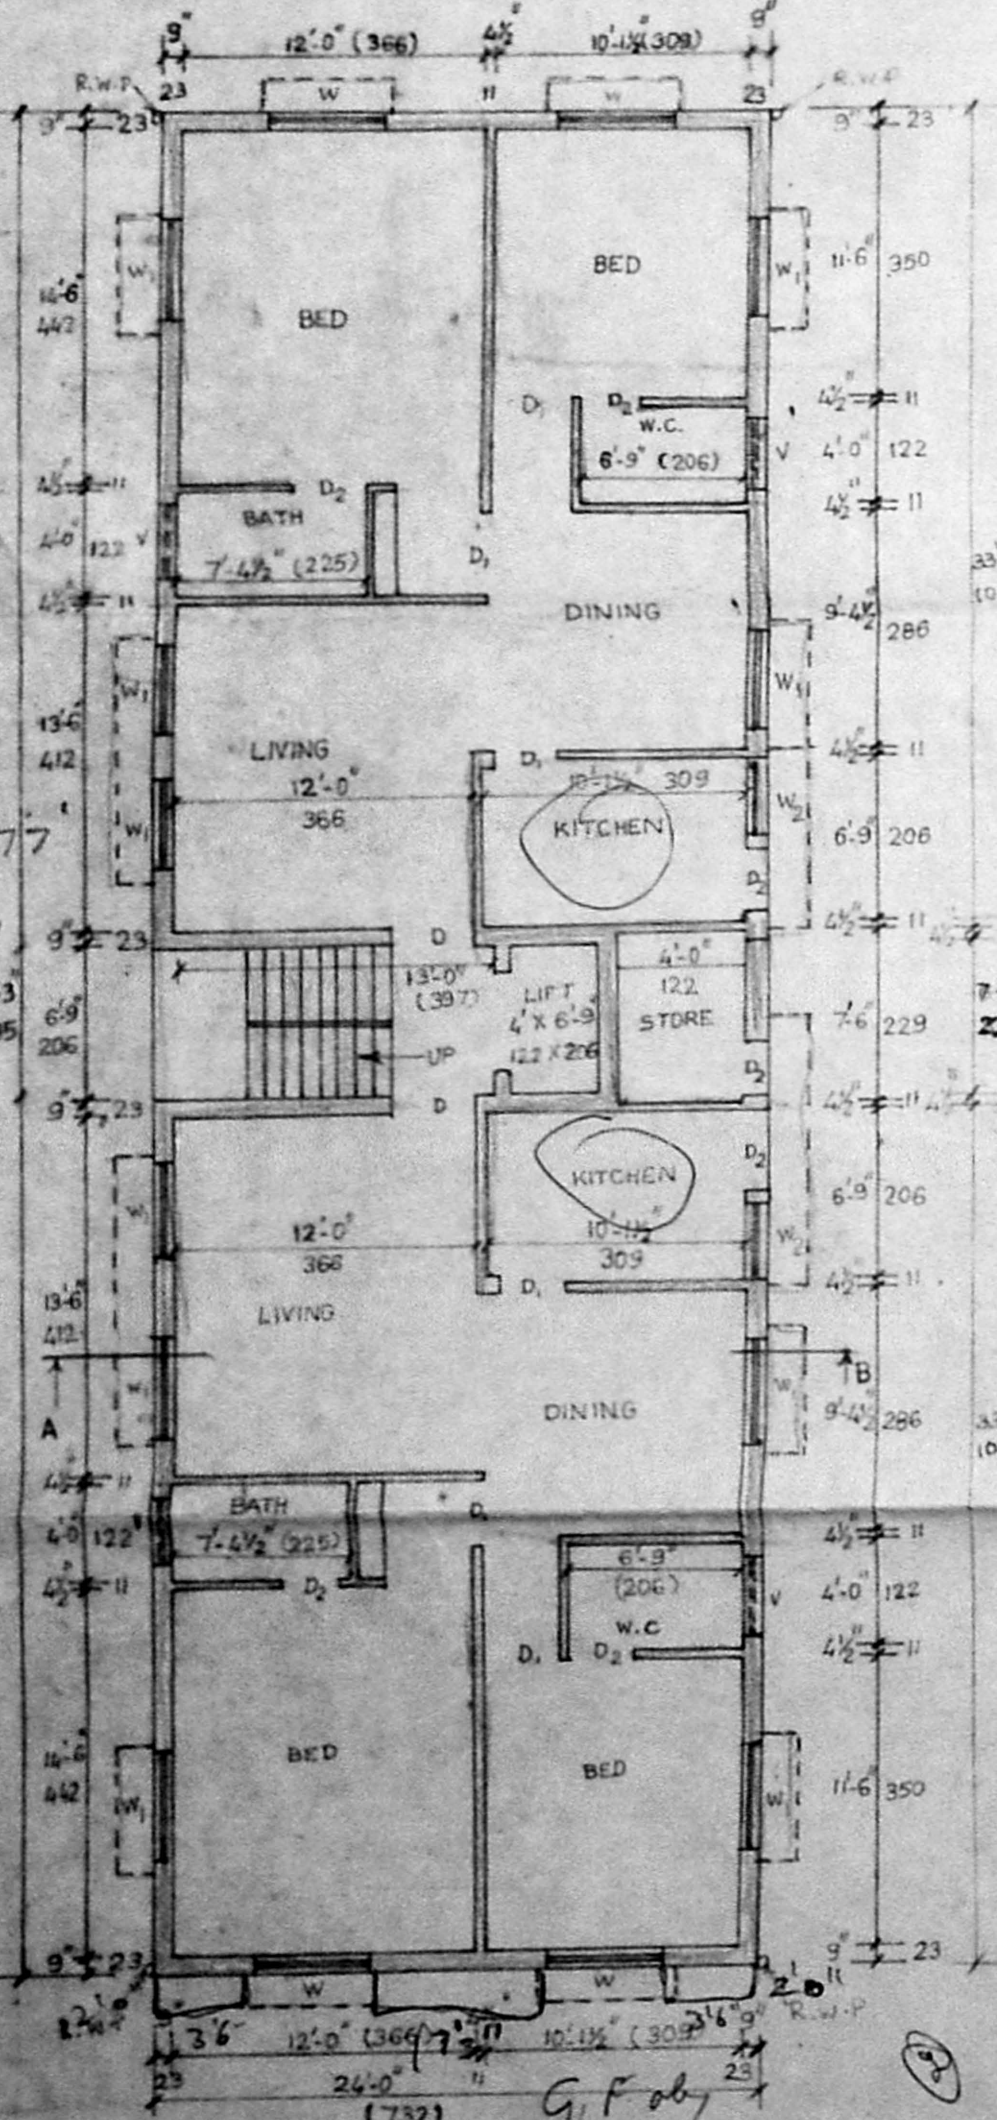


GROUND FLOOR PLAN

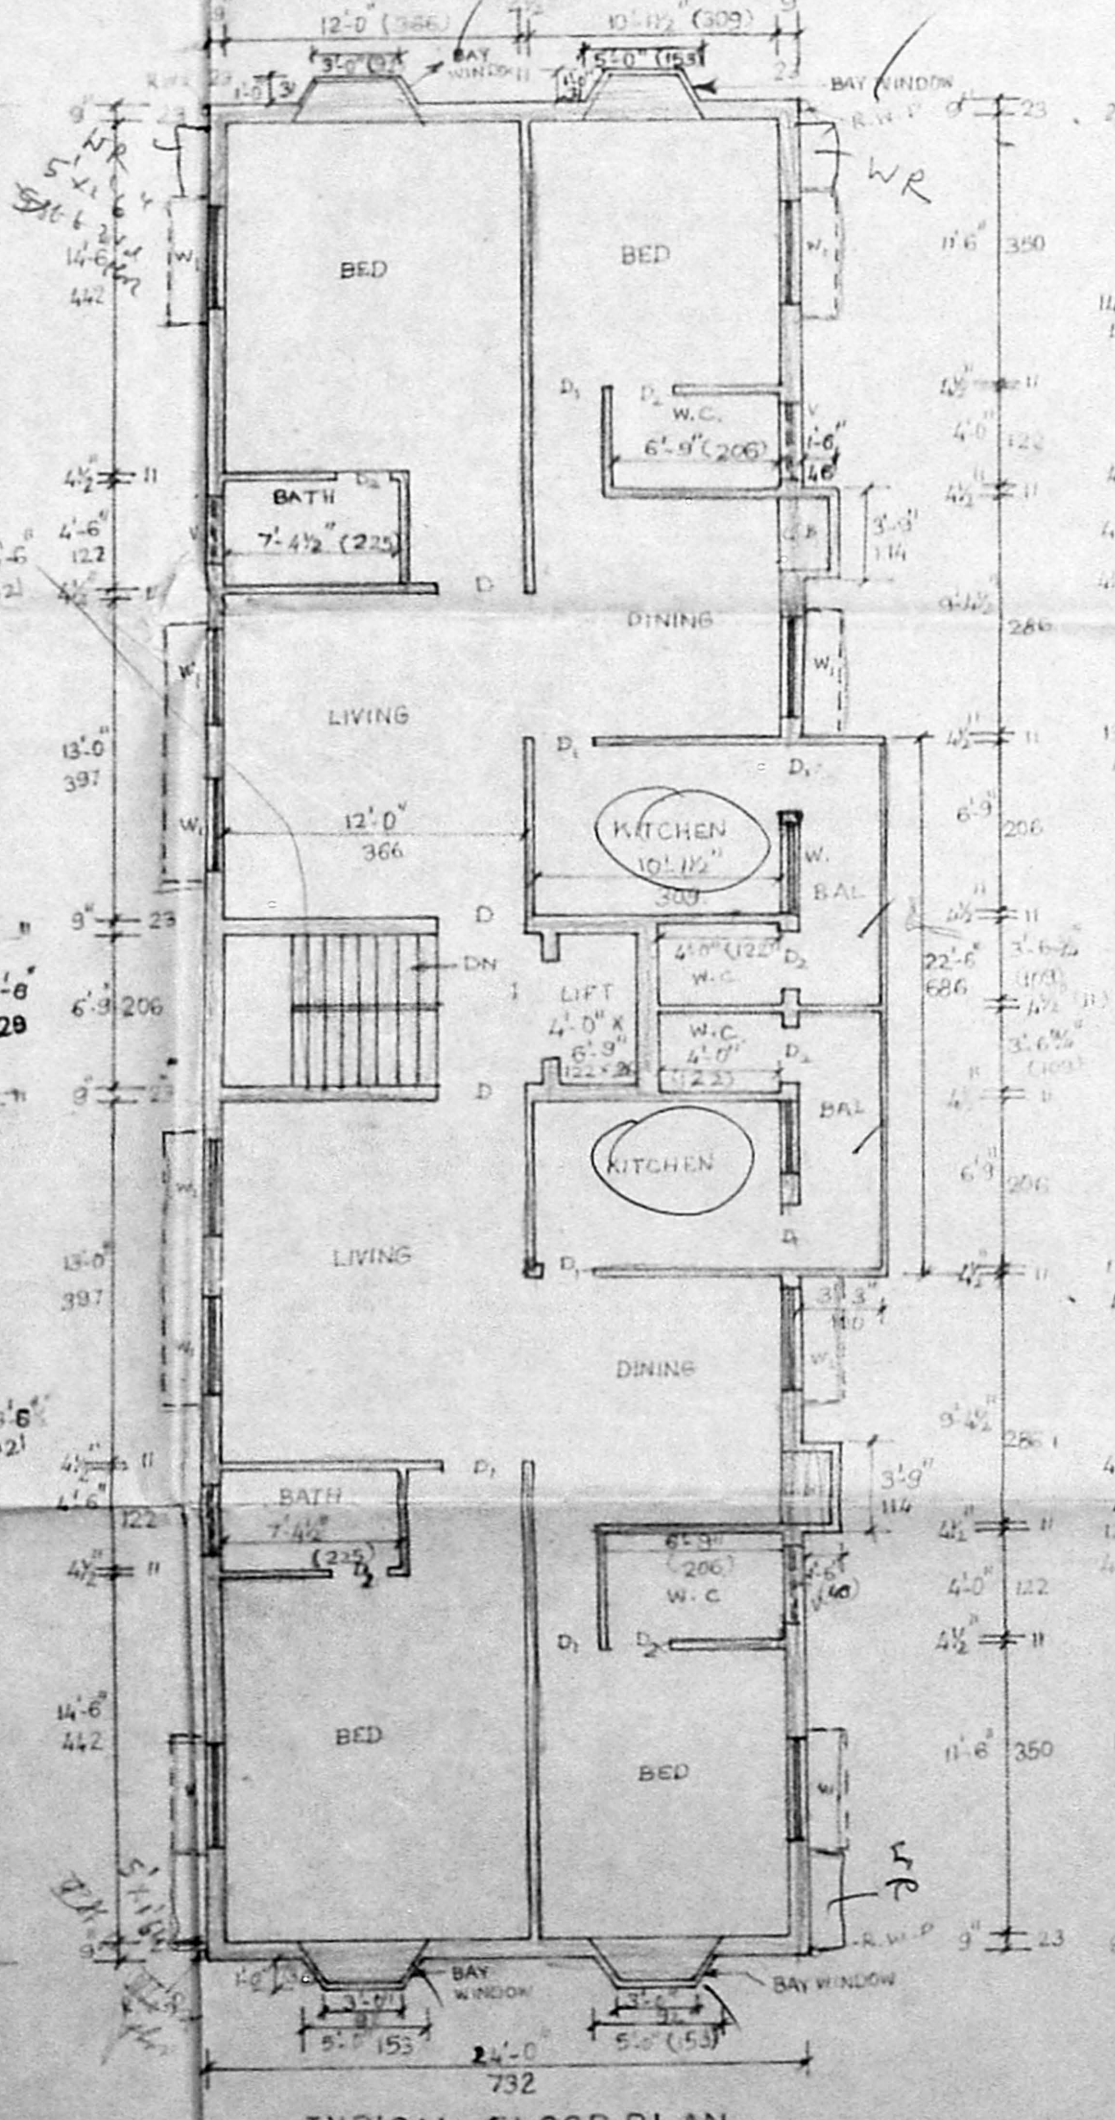

TYPICAL FLOOR PLAN
1st and 2nd floor

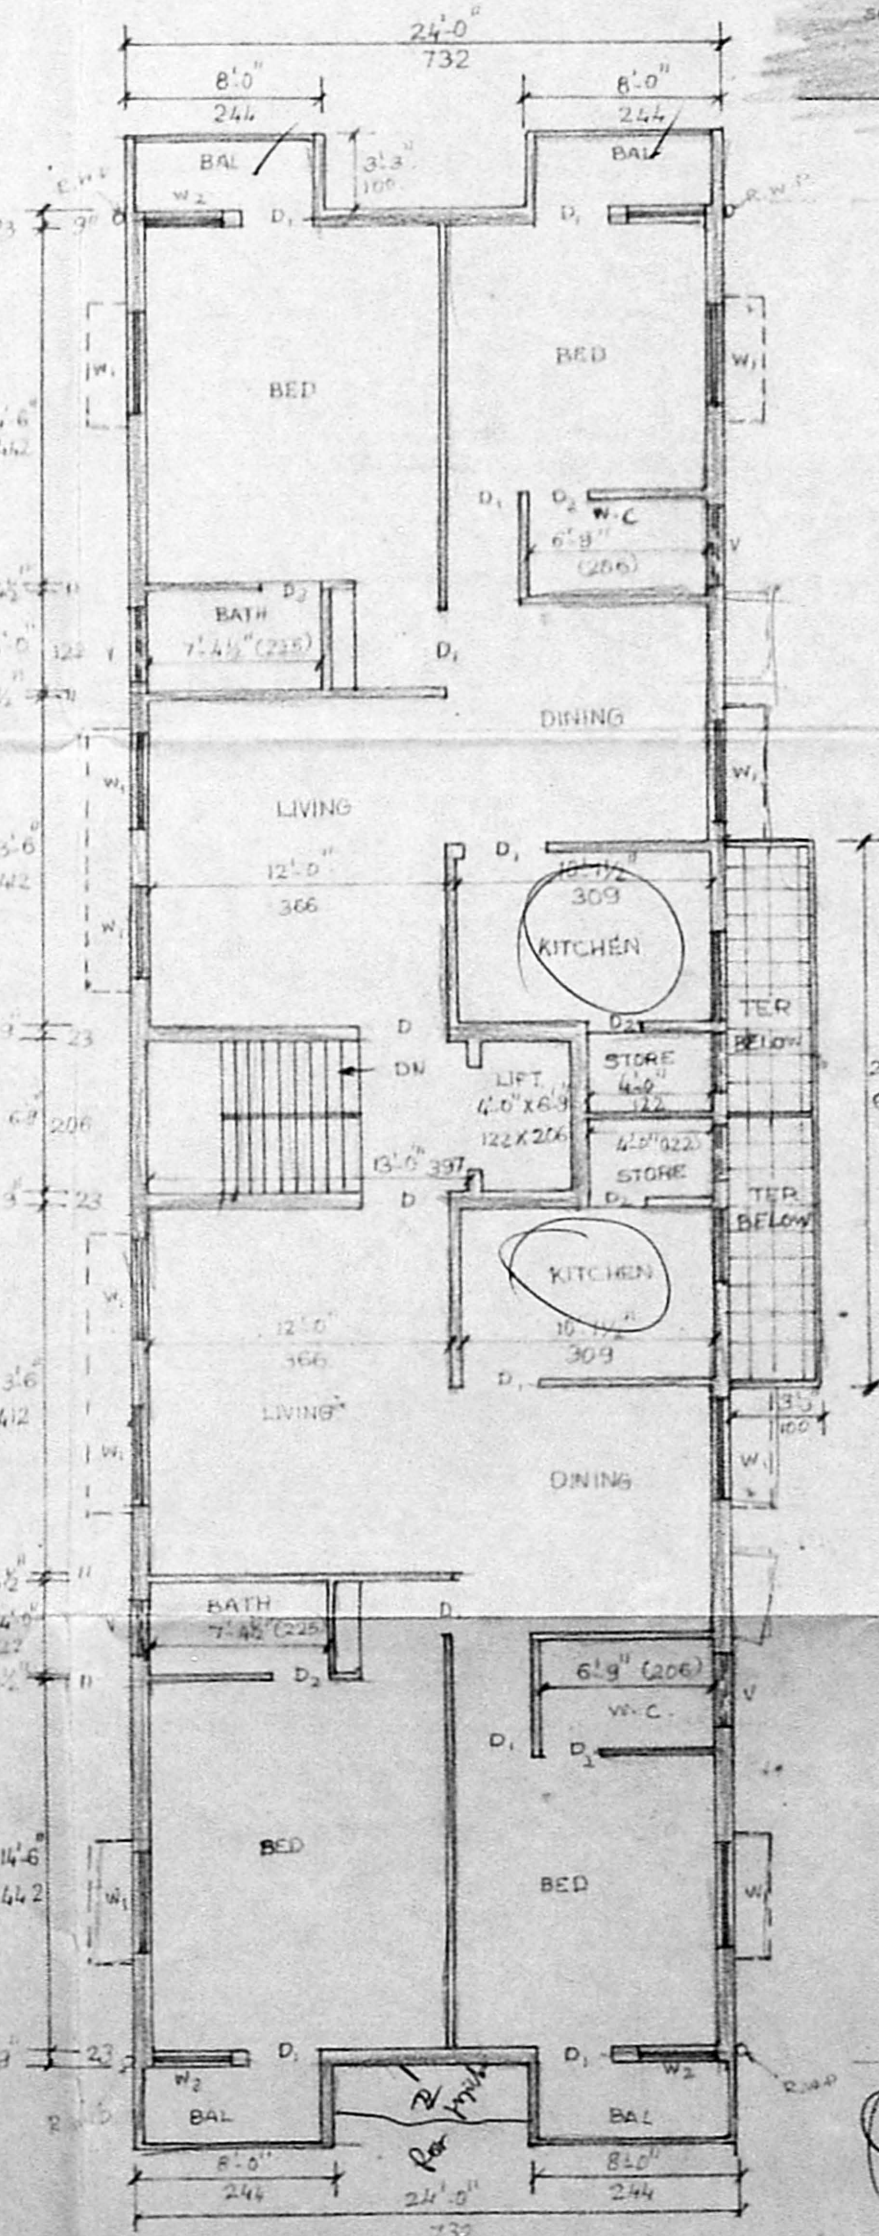


THIRD FLOOR PLAN

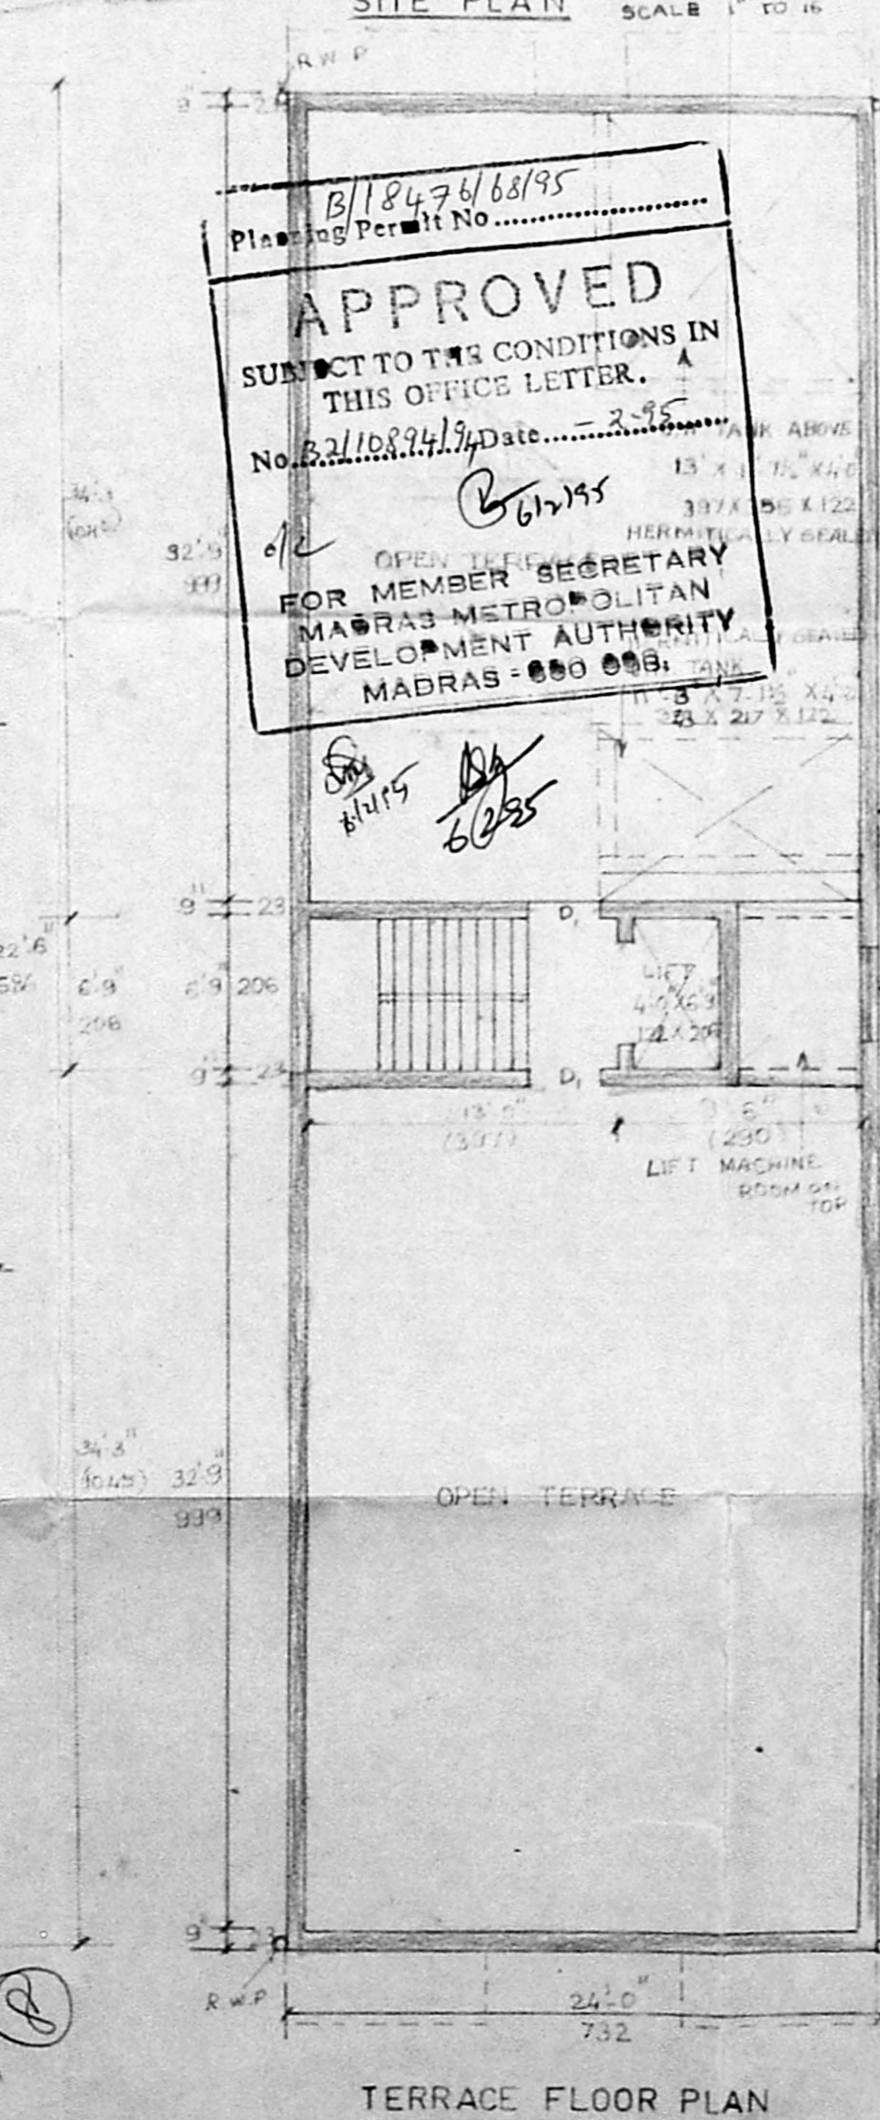


TERRACE FLOOR PLAN


APPROVED
SUBJECT TO THE CONDITIONS IN
THIS OFFICE LETTER.
FOR MEMBER SECRETARY
MADRAS METROPOLITAN
DEVELOPMENT AUTHORITY
MADRAS-600 008

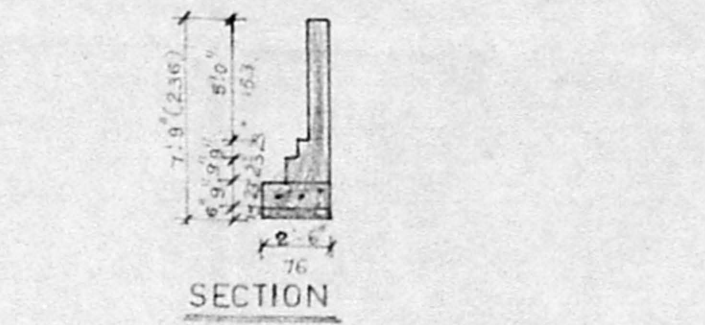


COMPOUND WALL
ELEVATION

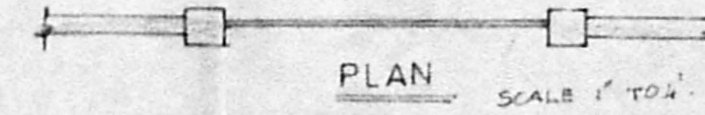


PLAN

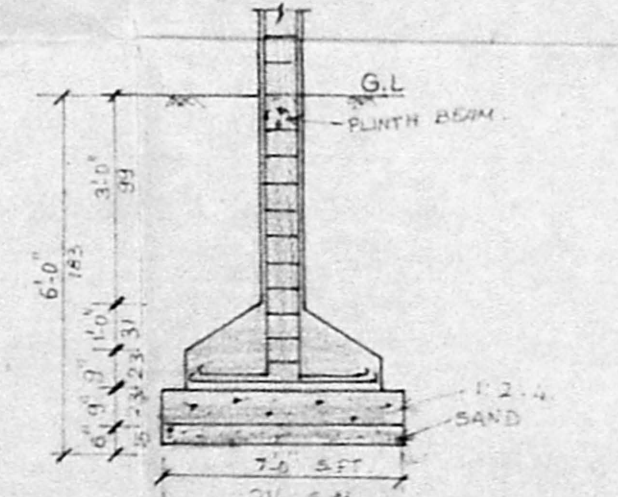

FOUNDATION DETAIL

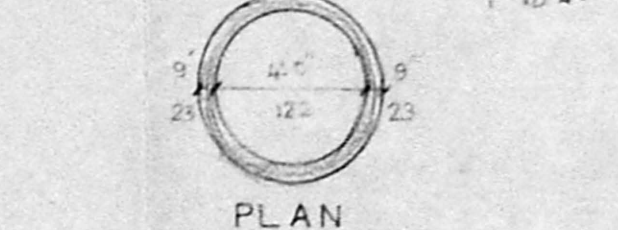

PLAN

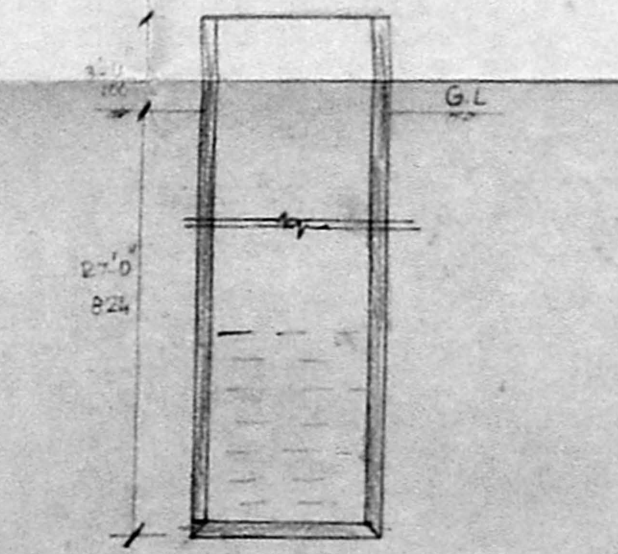

SECTION
WELL

SCHEDULE OF JOINERY:

Symbol	Description	Quantity	Area
D	DOOR	3-3	3-3 x 7-0 = 23.1
D ₁	-DO-	3-0	3-0 x 7-0 = 21.0
D ₂	-DO-	2-6	2-6 x 7-0 = 18.2
B.W.	BAY WINDOW	1	13.7
W	WINDOW	4-0	4-0 x 4-6 = 18.4
W ₁	-DO-	3-0	3-0 x 4-6 = 13.7
V	VENTILATOR	1	1.61

- SPECIFICATION:
- SAND FILLING IN FOUNDATION.
 - R.C.C. FOUNDATION.
 - BRICK WORK IN PER STRUCTURE PARAPET
LINTEL SLAB ROOF R.C.C. 1:2:4.
 - PLASTERING IN WALLS D.P.
 - CEILING PLASTERING D.P.
 - FLOORING *Revised Plan*
 - ALL WOOD WORKS IN *Revised Plan*
 - 2 COATS OF ENAMEL OVER 1 COAT OF PRIMER
 - WEATHERING COURSE 2 LAYER OF
FLAT TILES.

COLOR INDEX:

PROPOSED	[Symbol]
ROAD	[Symbol]
BOUNDARY	[Symbol]

AREA DETAIL

Area	S.F.T.	S.M.
EXTENT OF PLOT	5000	464.68
GROUND FLOOR AREA	1770	164.5
FIRST FLOOR AREA	1906	177.14
SECOND FLOOR AREA	1906	177.14
THIRD FLOOR AREA	1910	177.51
TOTAL AREA	7492	696.28

F.S.I: 1.498. P.C: 38%

PROPOSED CONSTRUCTION
OF FLATS AT PLOT NO: 4039,
DOOR NO 11, 4TH MAIN ROAD,
ANNA NAGAR, MADRAS-40
BLOCK NO: 2. T.S. NO: 416.

SCALE: 1" TO 8'

OWNER:

S. Jayakumar
R. JEYAKUMAR, B.E. (Civil) M.E.
1st CLASS LICENCE SURVEYOR
LICENCE No: 163.
162-C, GREYS LANE
THOUSAND LIGHTS MADRAS-6

LICENSED SURVEYOR: