
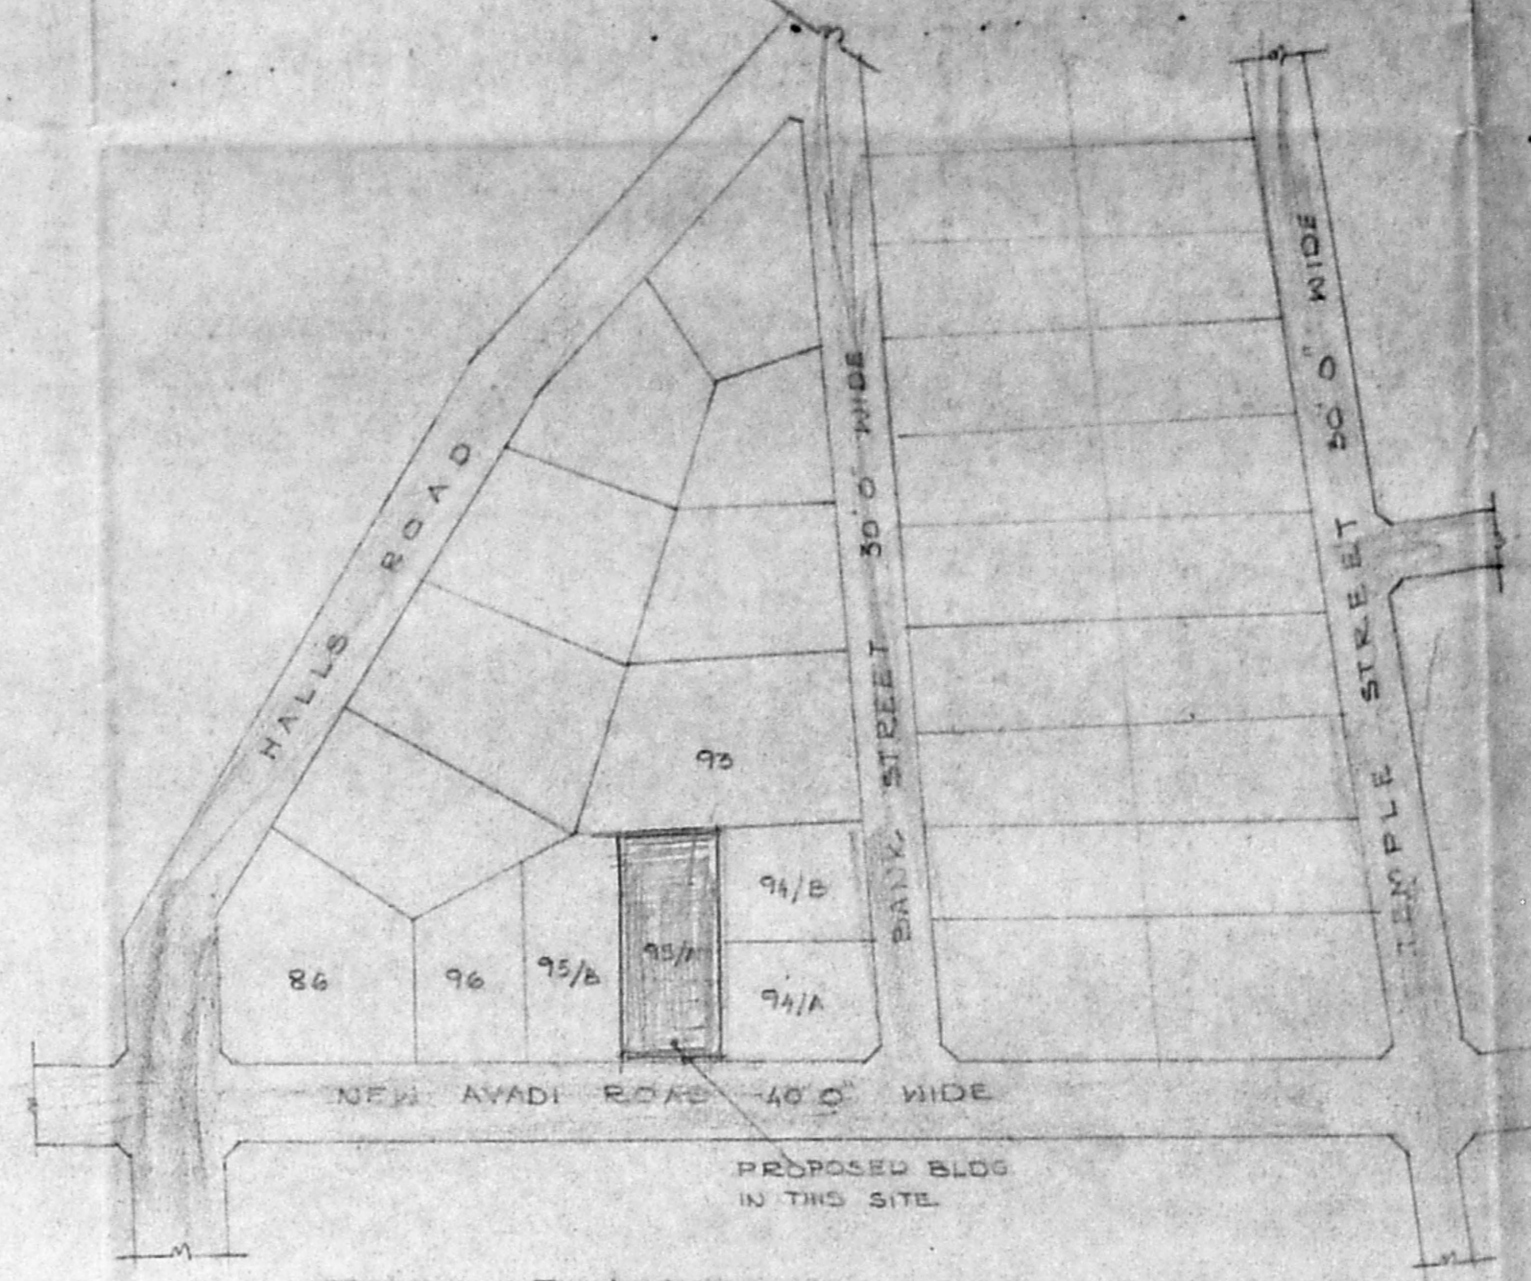


Plan 21 Feb  
 Only one sheet per Section/comp  
 M.A.P. NO. B/PP NO. 13/11524/94

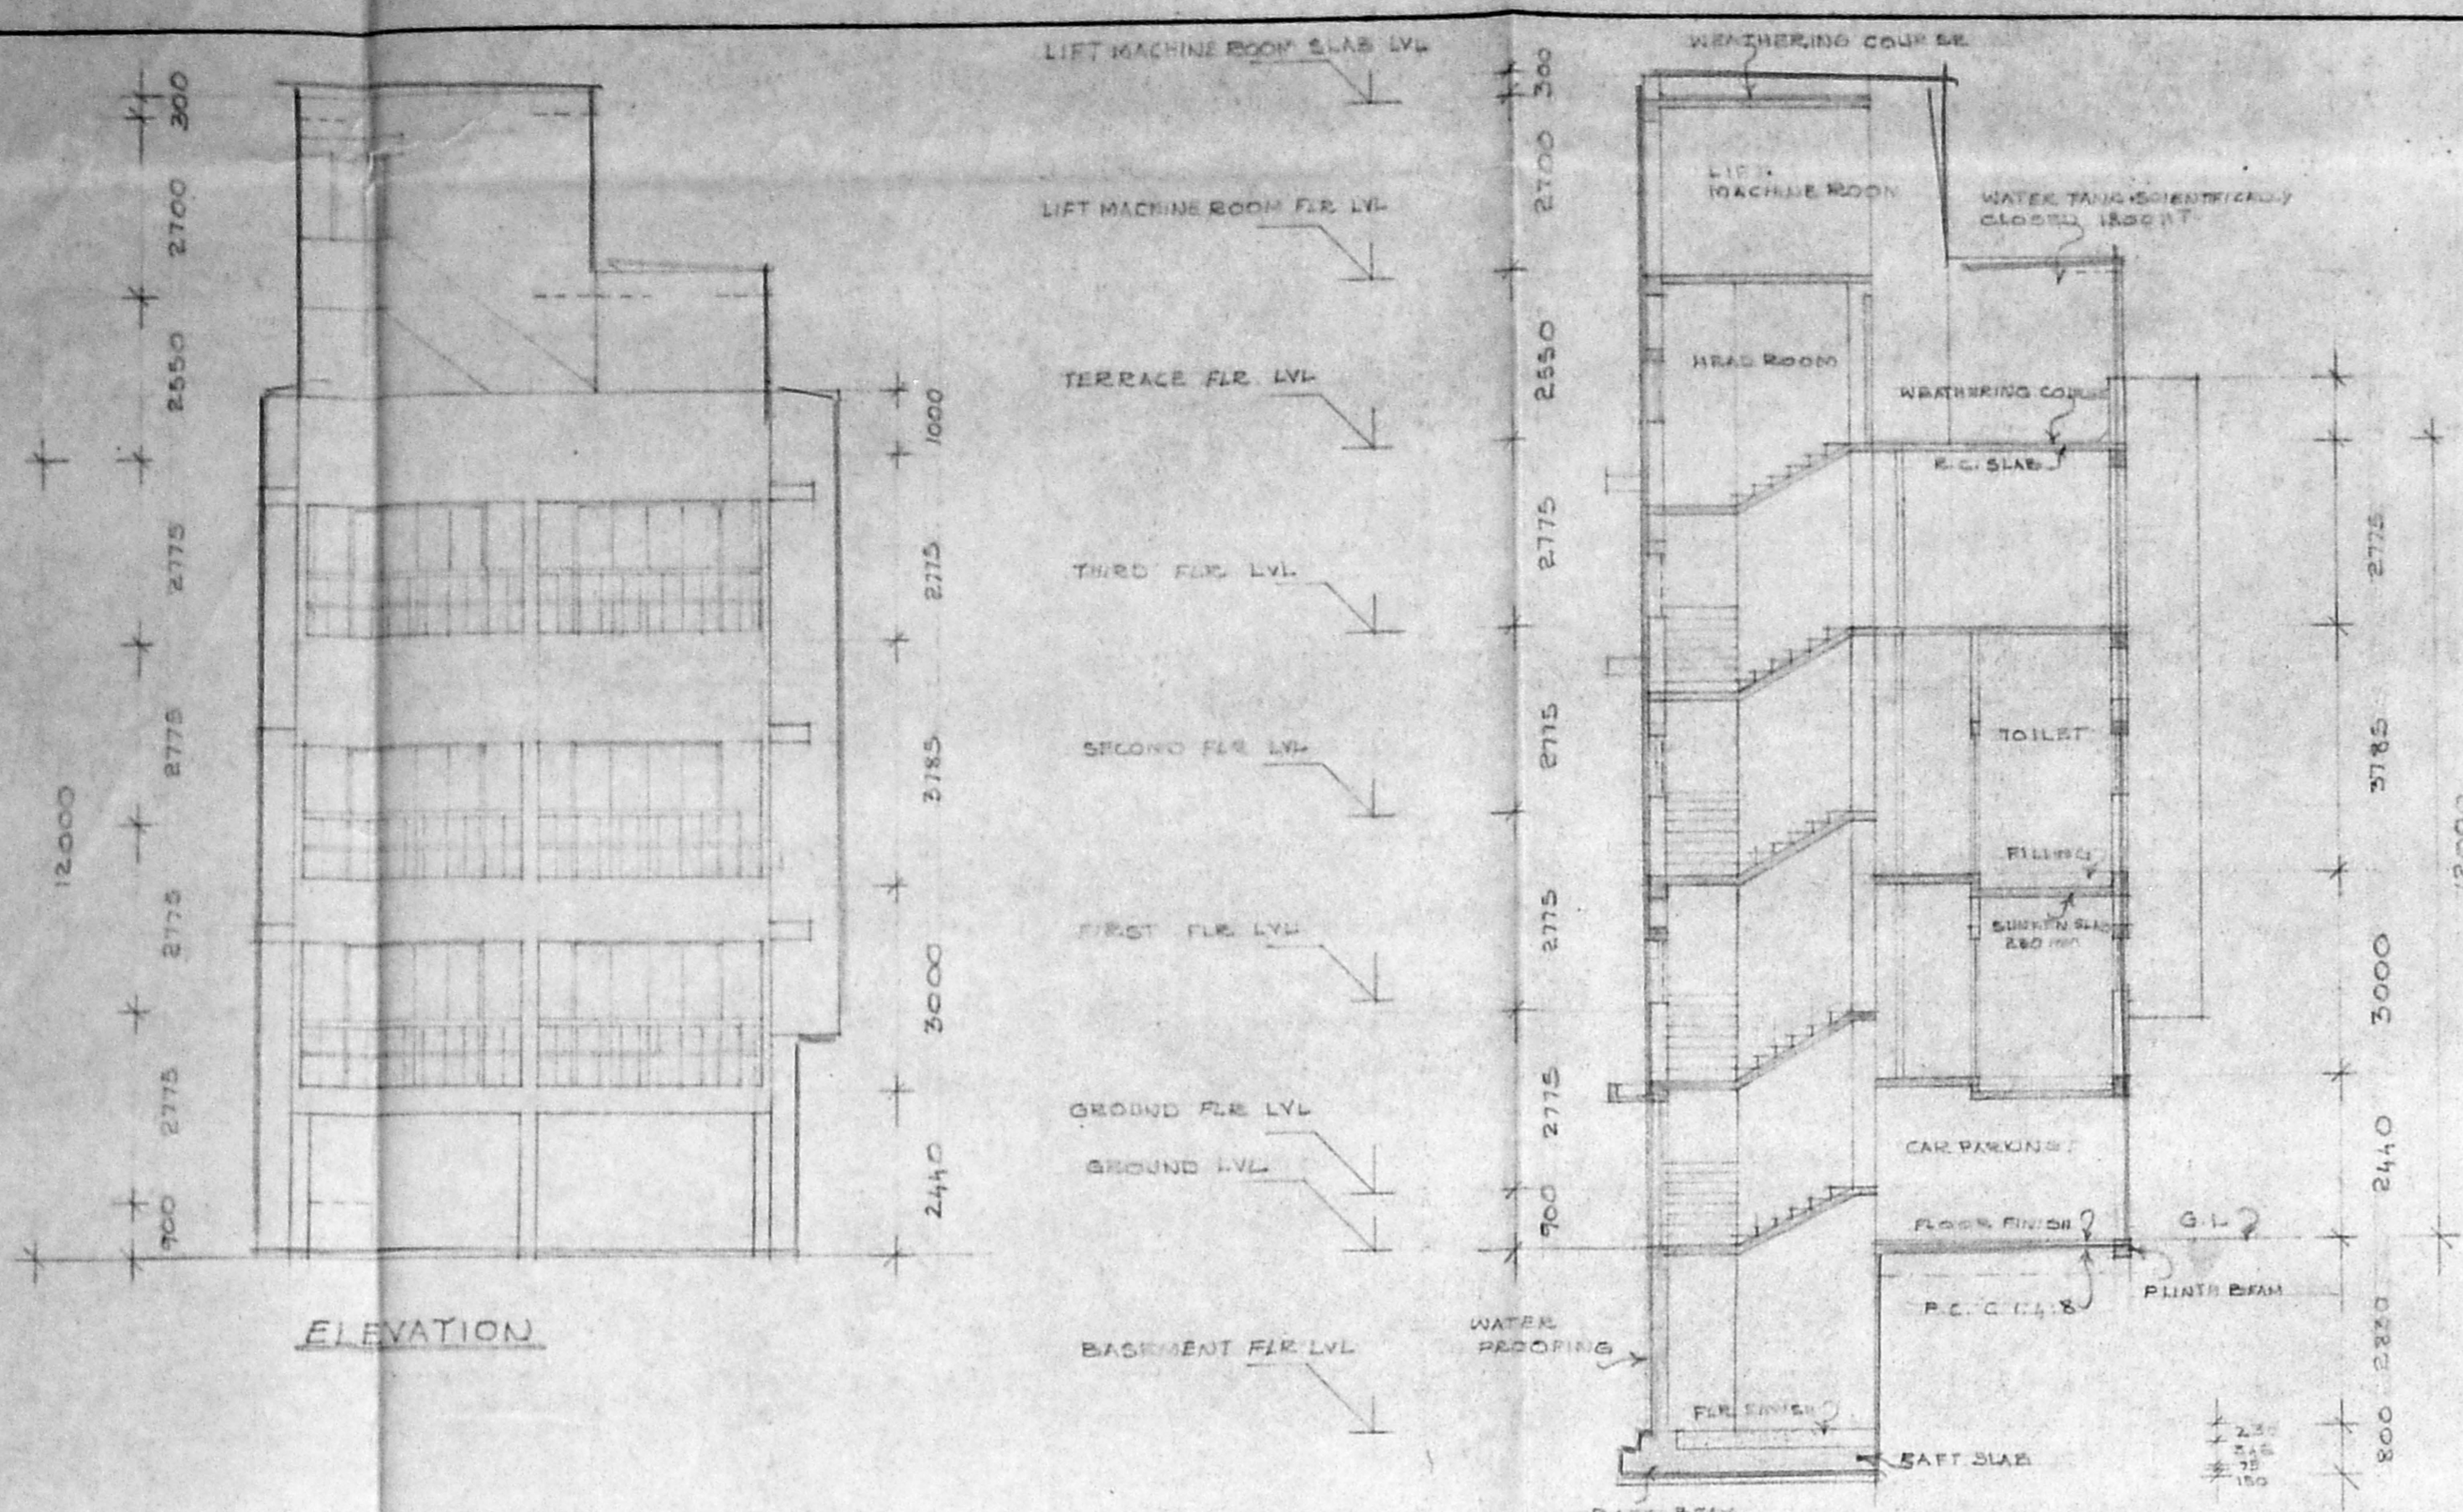

**AREA STATEMENT**





PLOT EXTENT	608.51 M <sup>2</sup>
F.S.I ALLOWABLE	96.765
FLOOR	58.1
BASEMENT FLOOR	97.438
GROUND FLOOR	150.809
FIRST FLOOR	212.321
SECOND FLOOR	212.321
THIRD FLOOR	217.339
TERRACE FLOOR	43.448
<b>TOTAL AREA</b>	<b>990.278</b>
<b>GRAND TOTAL F.S.I</b>	<b>987.074</b>
<b>CAR PARK PROVIDED</b>	<b>3 NOS.</b>

**SCHEDULE OF JOINERY**

20" T.W. FLUSH DOOR	1220 X 2140
20" T.W. WINDOW	900 X 2140
20" T.W. WINDOW	750 X 2140
20" T.W. WINDOW	2300 X 2140
20" T.W. WINDOW	1200 X 1350
20" T.W. WINDOW	1750 X 1350
20" T.W. WINDOW	1200 X 1350
20" T.W. WINDOW	1500 X 900
20" T.W. WINDOW	1200 X 450
20" T.W. WINDOW	1750 X 450
20" T.W. WINDOW	900 X 450
20" T.W. WINDOW	900 X 920
20" T.W. WINDOW	1100 X 940
20" T.W. WINDOW	1750 X 900
20" T.W. WINDOW	2600 X 2140

**COLOUR CODE REFERENCE**

PROPOSED SHADINGS:  
 ROAD SHOWN THIS  
 BOUNDARY LINE SHOWN THIS  
 SEWER LINE SHOWN THIS  
 WATER LINE SHOWN THIS

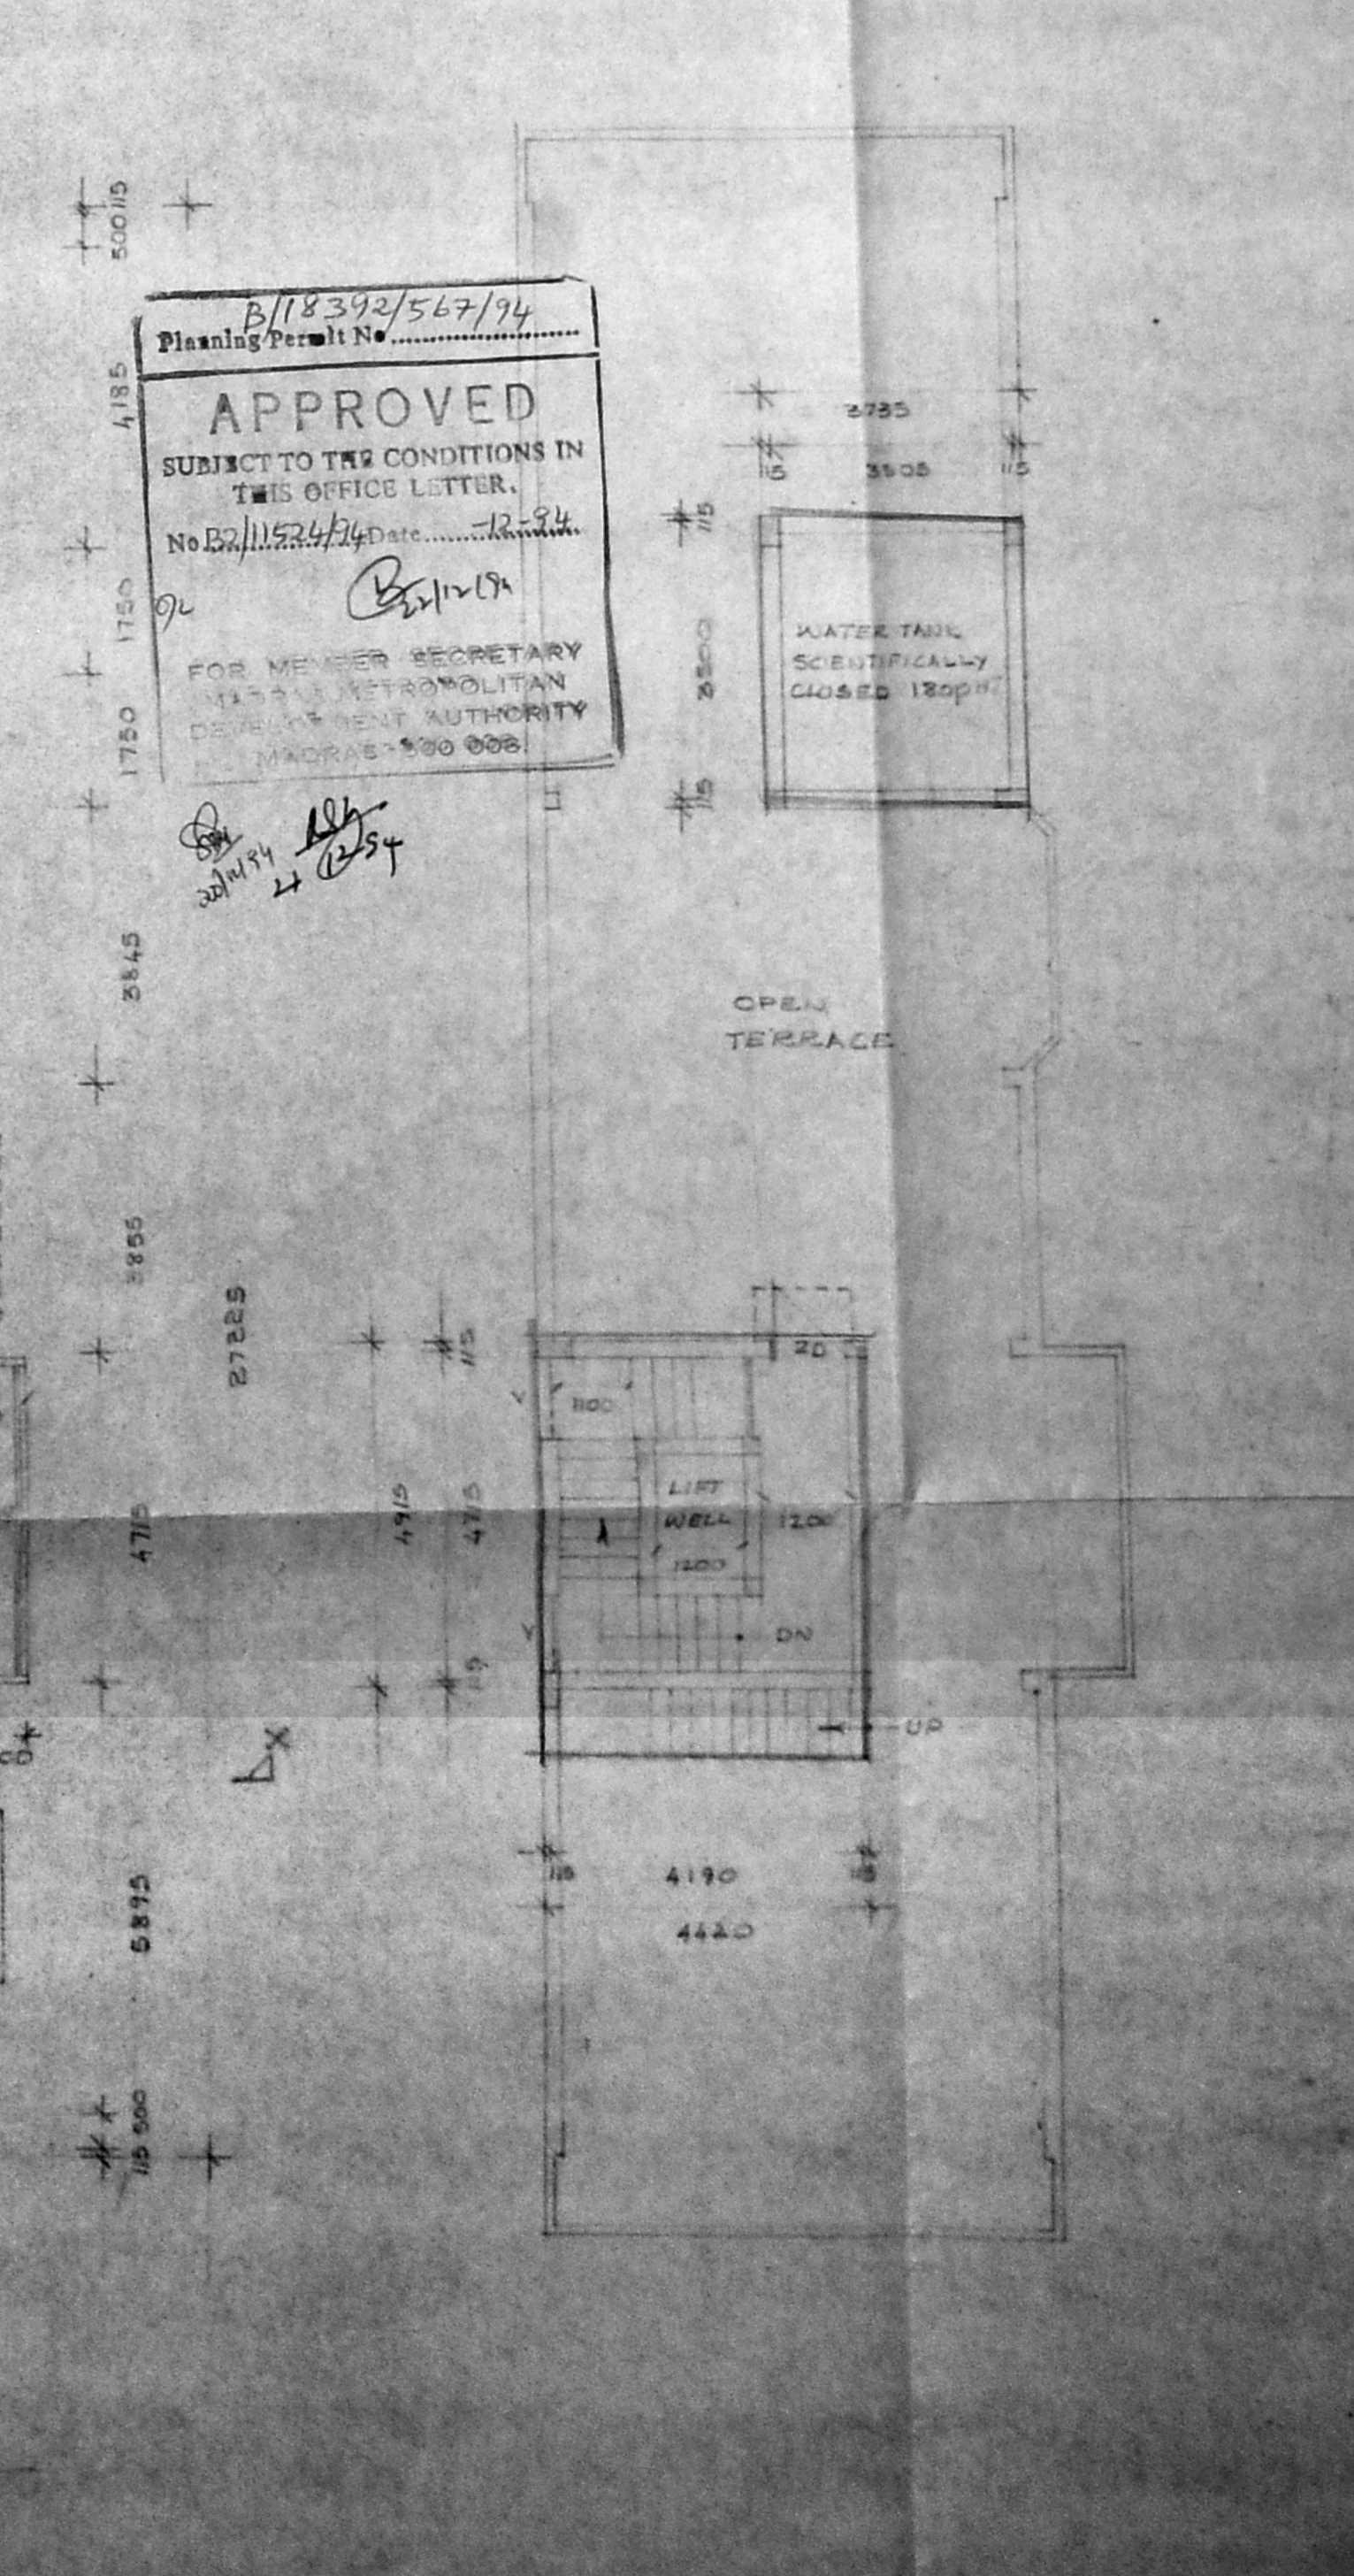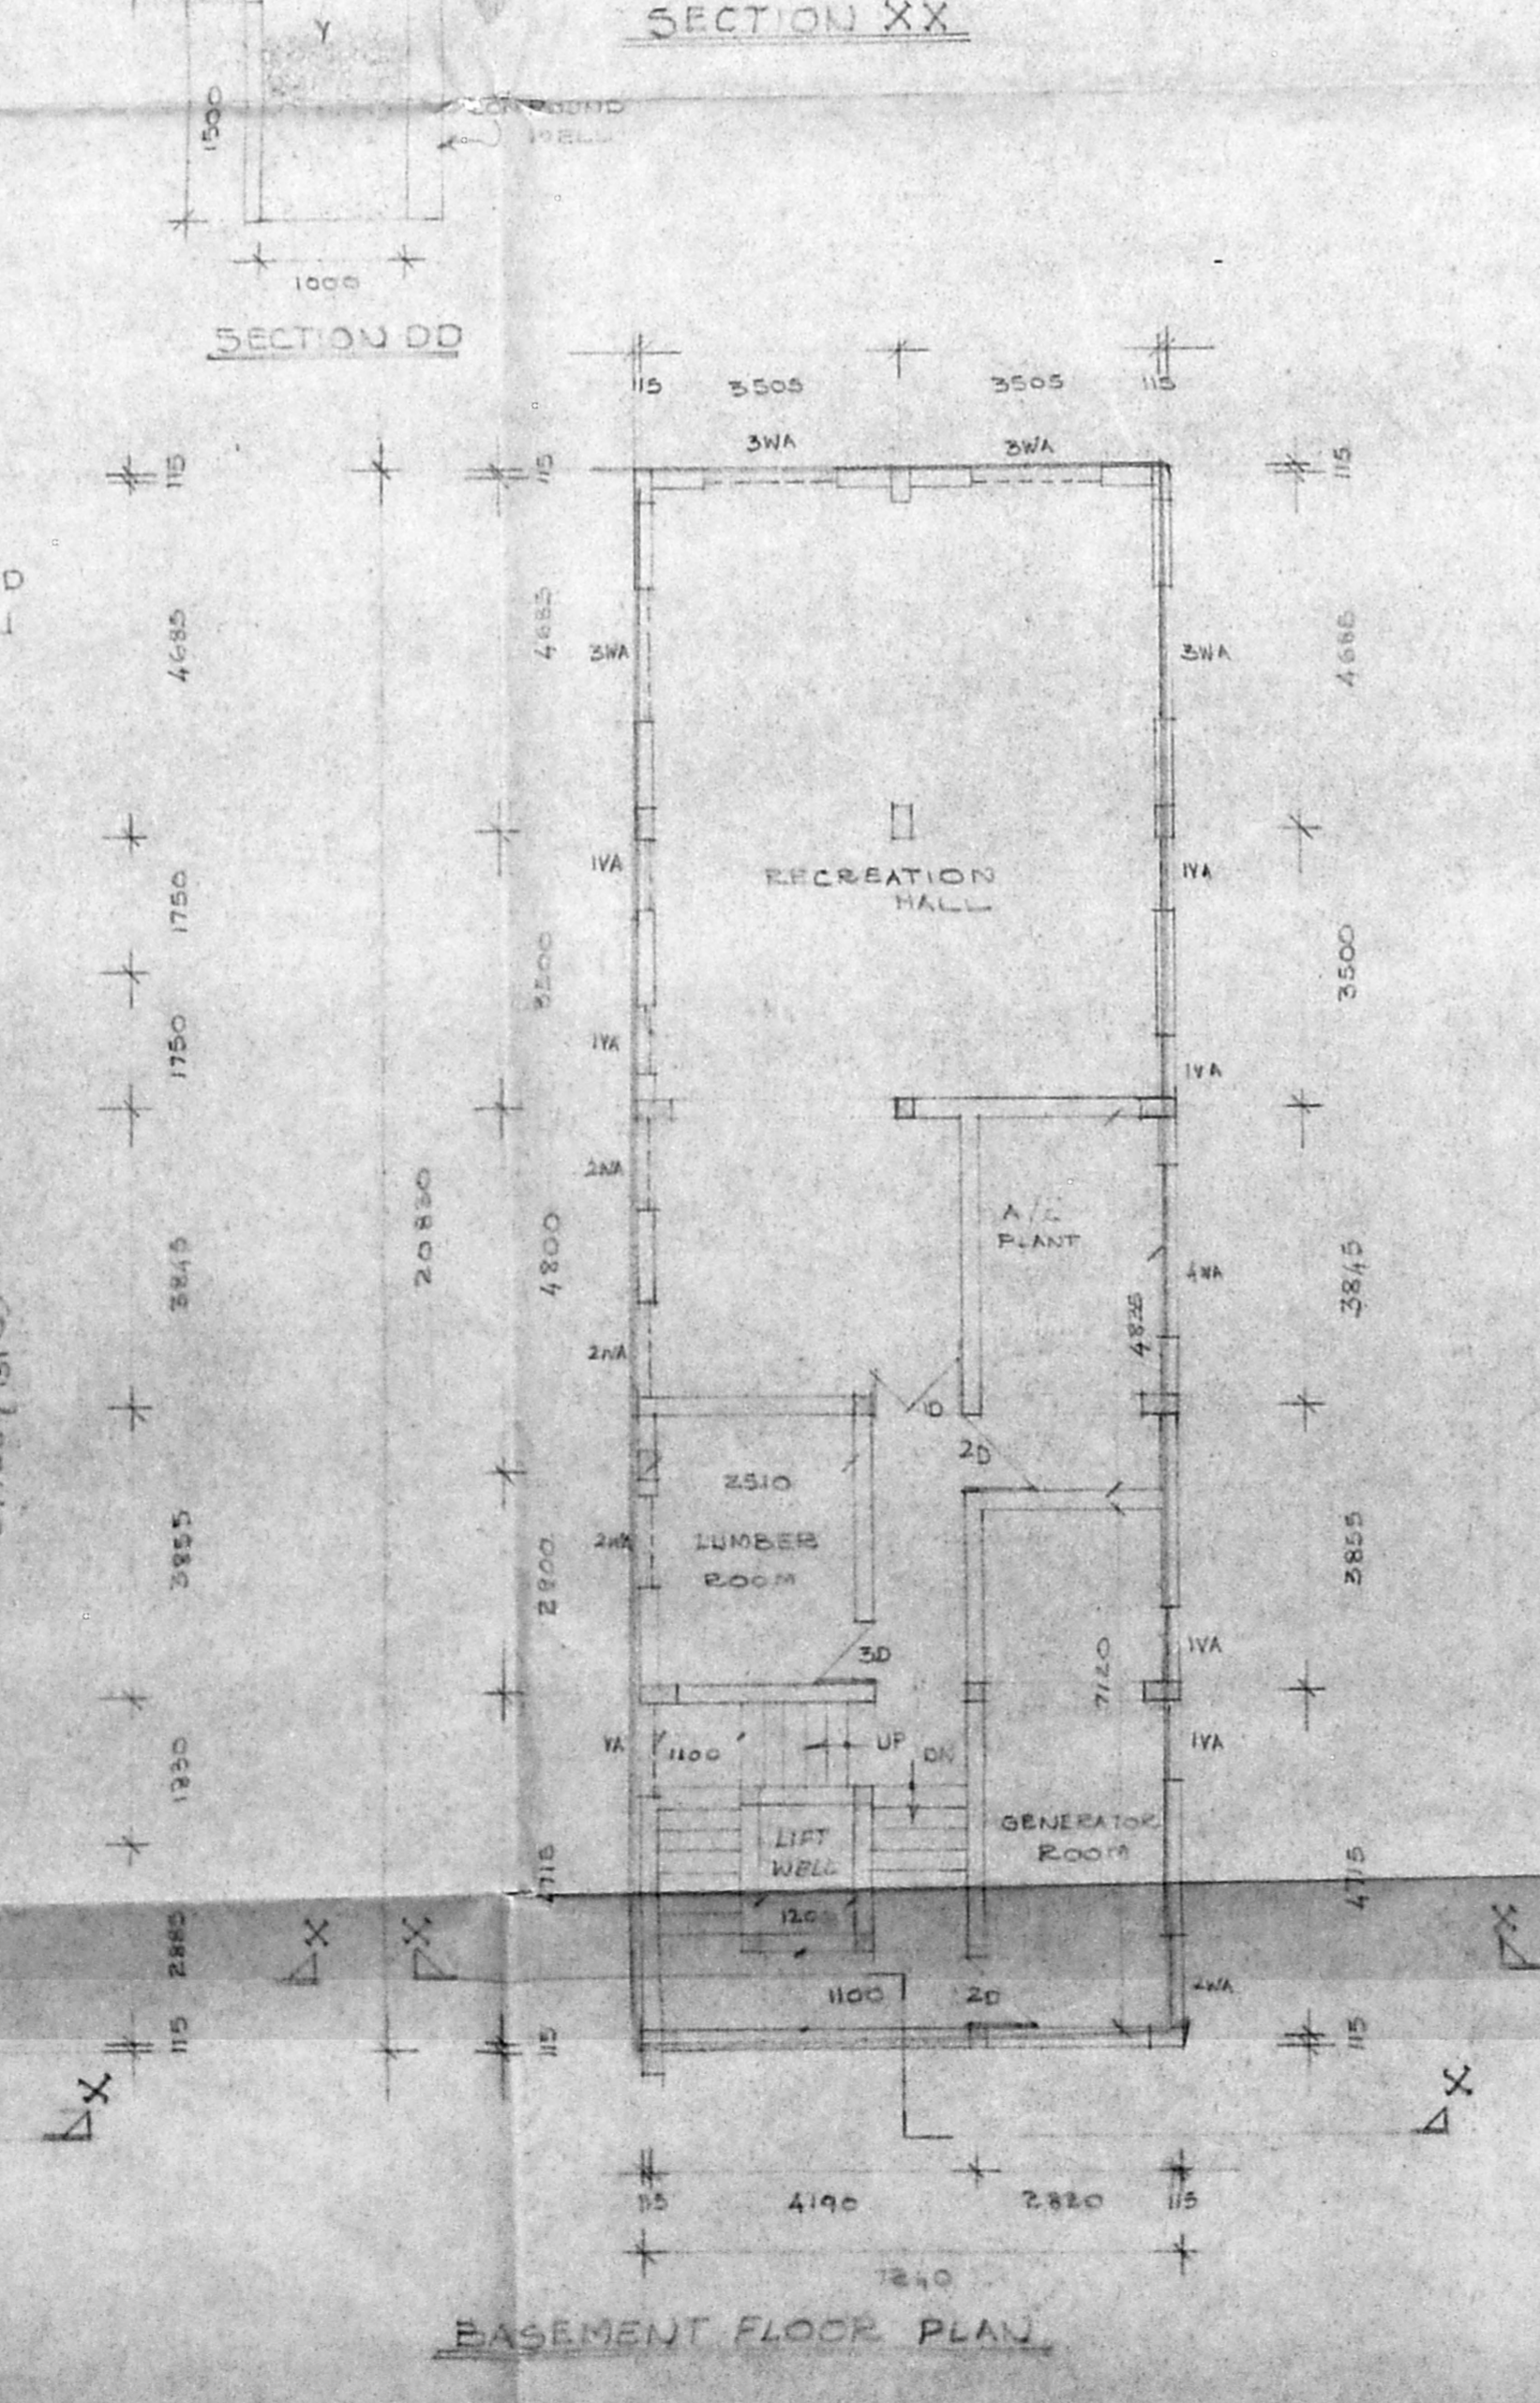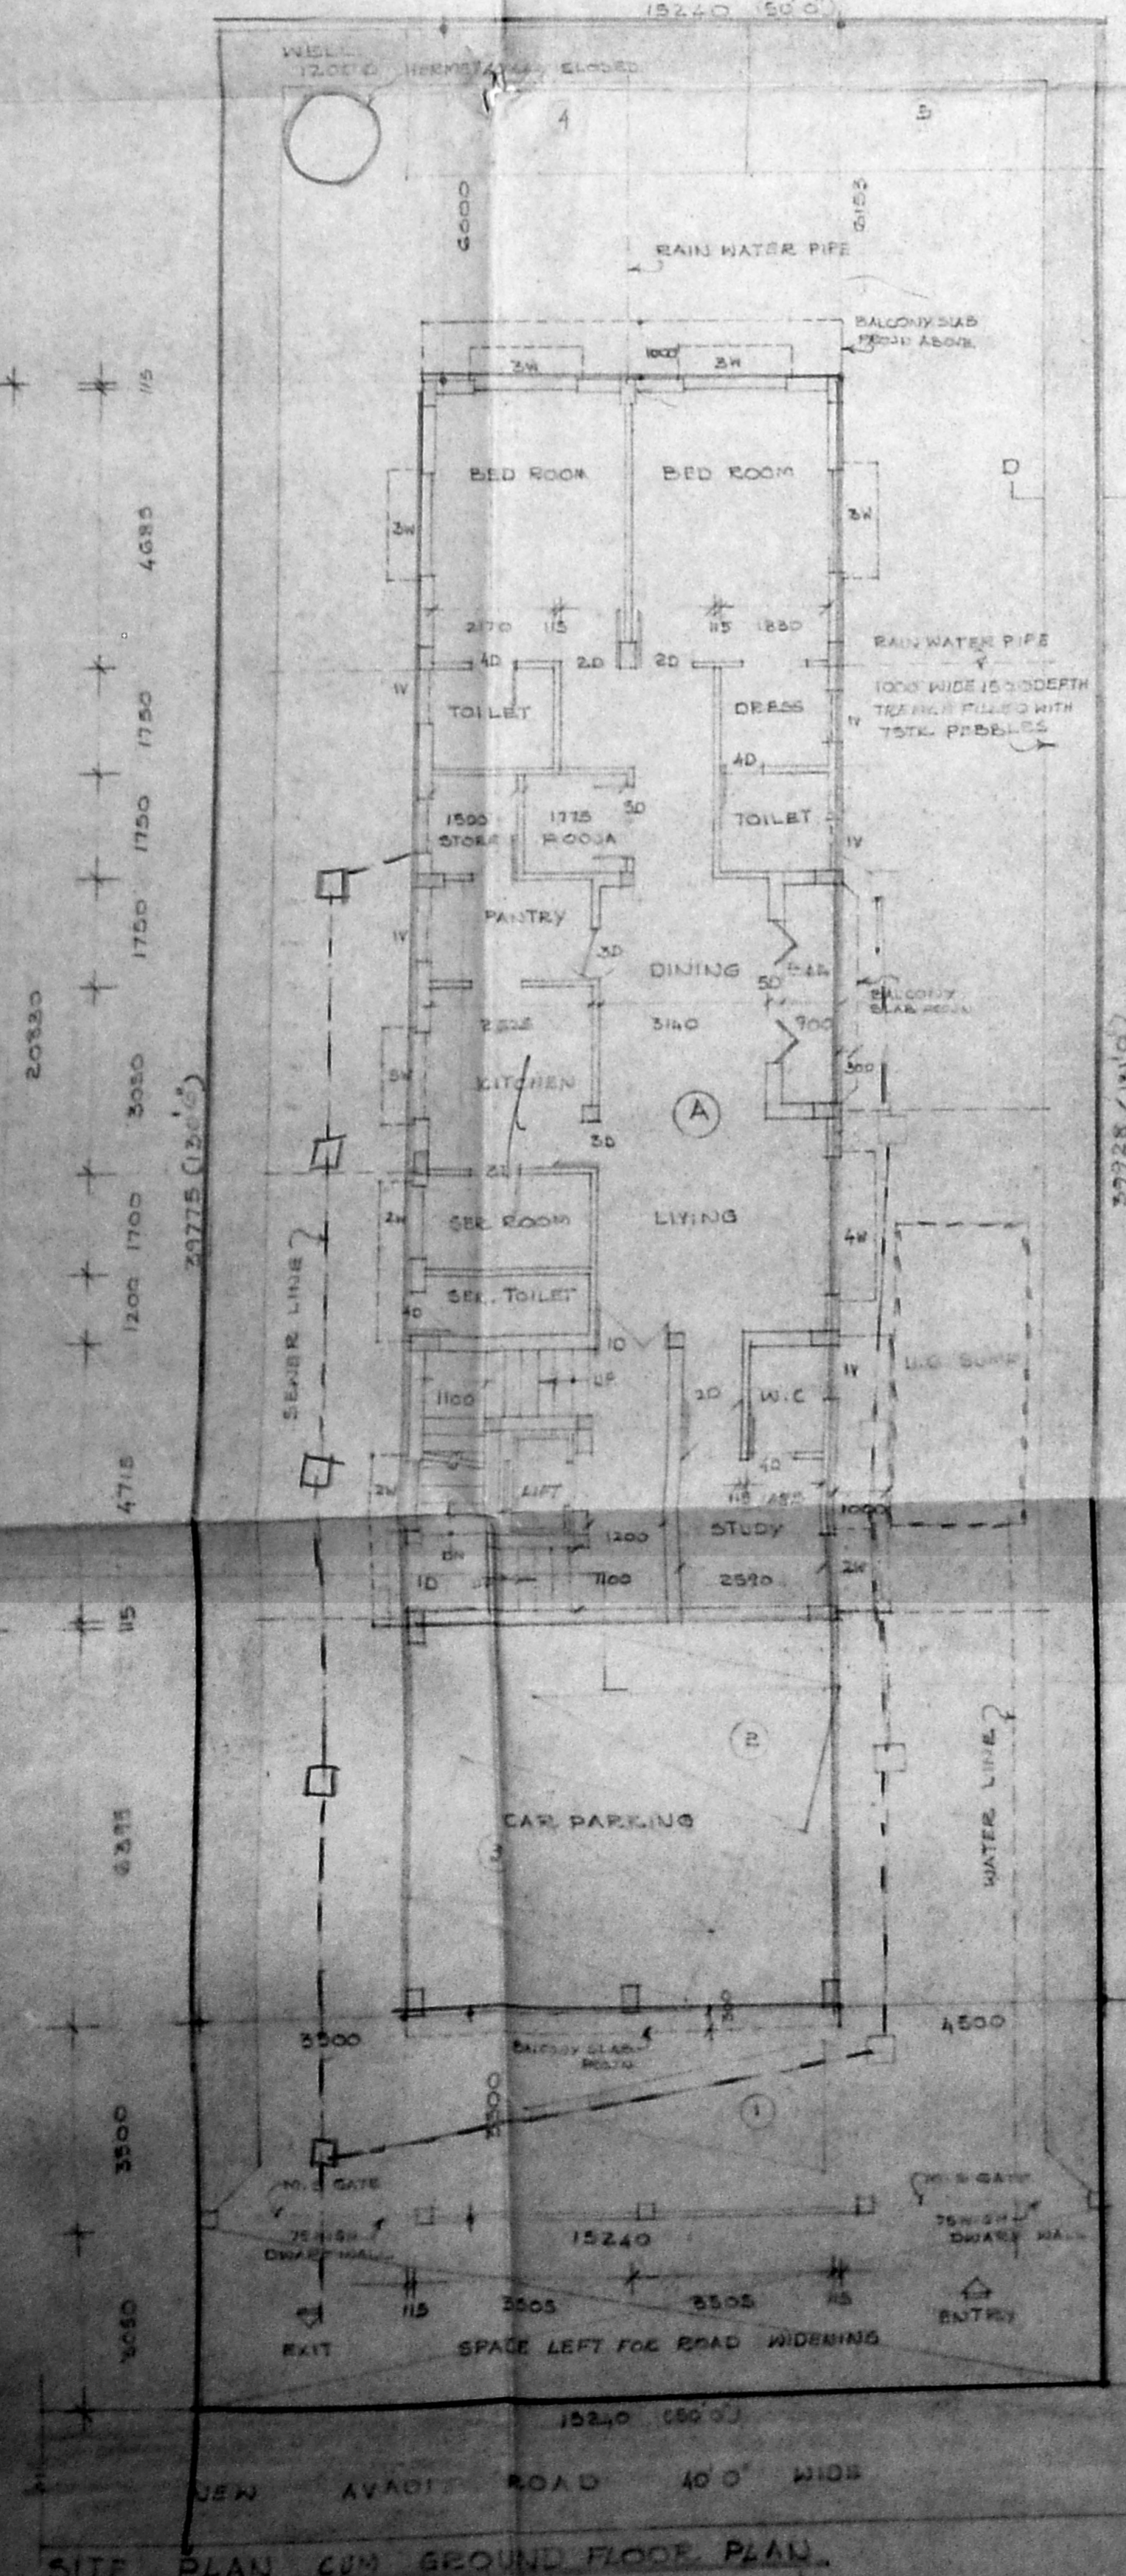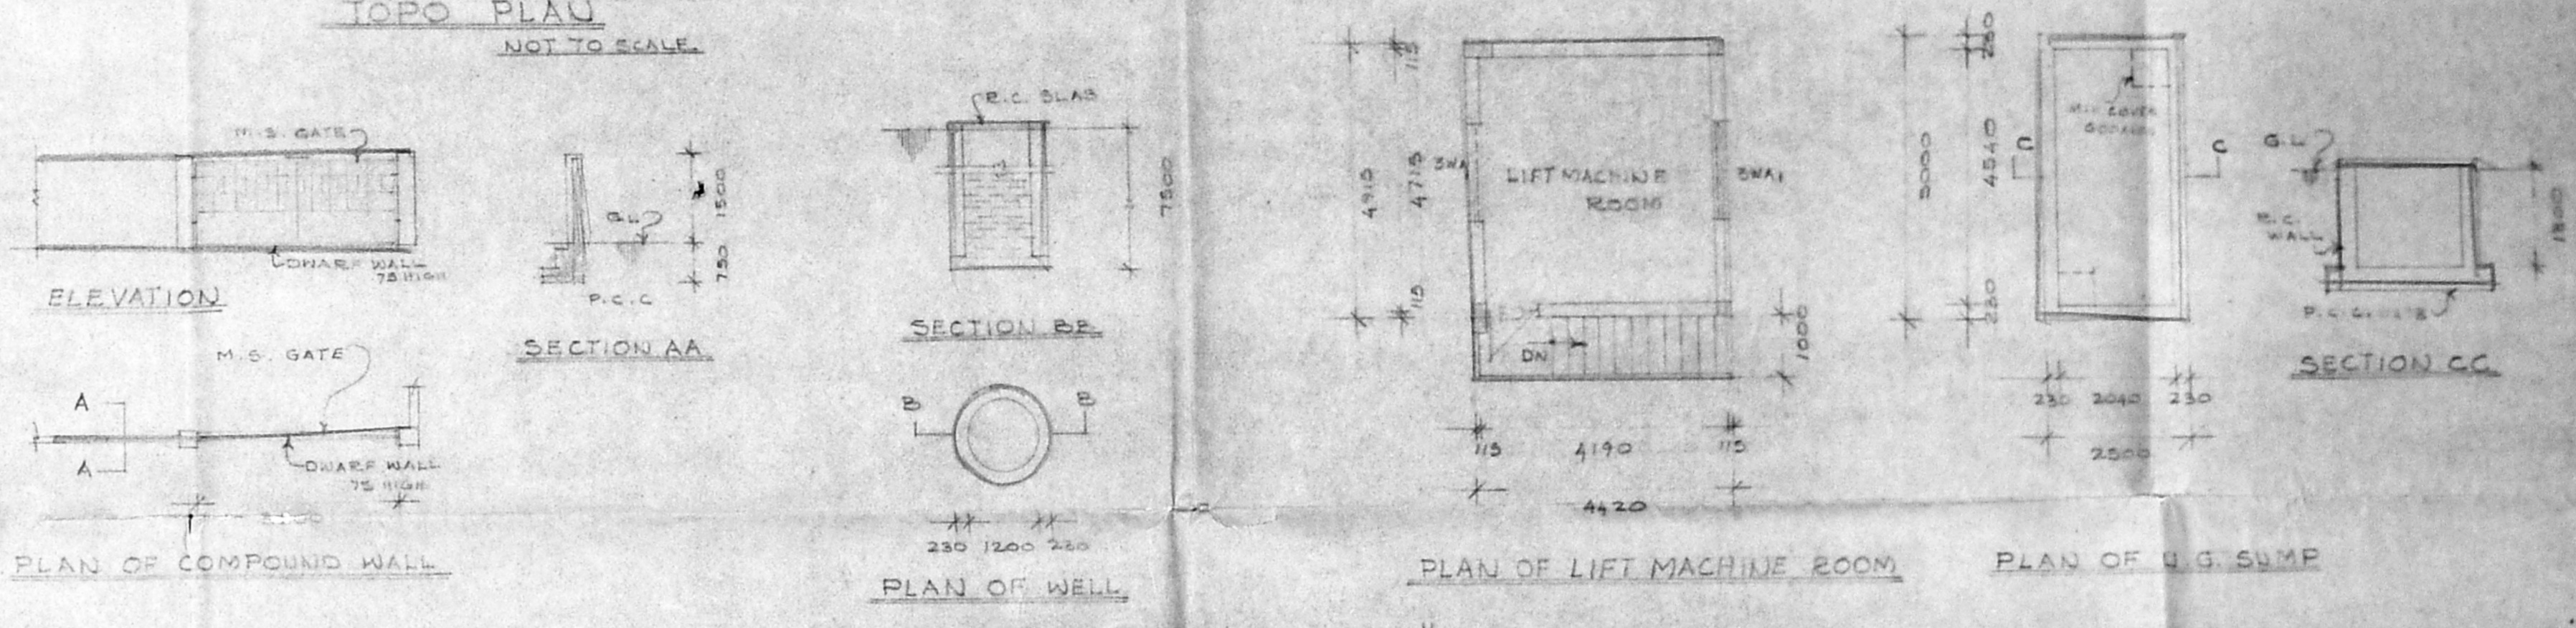

**APPROVED**  
 SUBJECT TO THE CONDITIONS IN THIS OFFICE LETTER.  
 No. B/11524/94  
 FOR MEMBER SECRETARY  
 MUNICIPAL CORPORATION  
 MADRAS 600 008

DATE 26.5.74  
 DRAWN A.B.  
 CHECKED  
 SCALE 1/100  
 DRAWING NO. 8/2577

PROPOSED FLATS FOR M/S. DUEGA ENTERPRISES AT DOOR NO. 33, NEW AVADI ROAD, P.S. NO. 91/74, 66TH DIVISION, BLOCK NO. 9, MADRAS 600 013.

PLANS, SECTION AND ELEVATION ETC. SEE SEP. DRG.

NOTE:  
 ALL DIMENSIONS TO BE GIVEN IN METERS.  
 NO DIMENSION TO BE SCALED OFF FROM DRAWING.  
 DIMENSIONS TO BE FOLLOWED ON PREFERRED SCALE.  
 ANY ARCHITECTURAL, DRAWING AND STRUCTURAL DRAWINGS SHOULD BE REFERRED TO THE ARCHITECT FOR CLARIFICATION PRIOR TO EXECUTION OF WORK AT SITE.  
 THIS DRAWING AND DESIGN ARE THE SOLE PROPERTY OF THE ARCHITECT. NO PART OF THIS DRAWING OR DESIGN IS TO BE REPRODUCED OR TRANSMITTED IN ANY FORM OR BY ANY MEANS WITHOUT THE WRITTEN PERMISSION OF THE ARCHITECT.