





B/18352/527/B/B/94
 Planning Permit No.
APPROVED
 SUBJECT TO THE CONDITIONS IN
 THIS OFFICE LETTER.
 No. B3/13388/94 Date. 12.9.94
 12/94 19/12/94
 FOR MEMBER SECRETARY
 MADRAS METROPOLITAN
 DEVELOPMENT AUTHORITY
 MADRAS - 600 008.

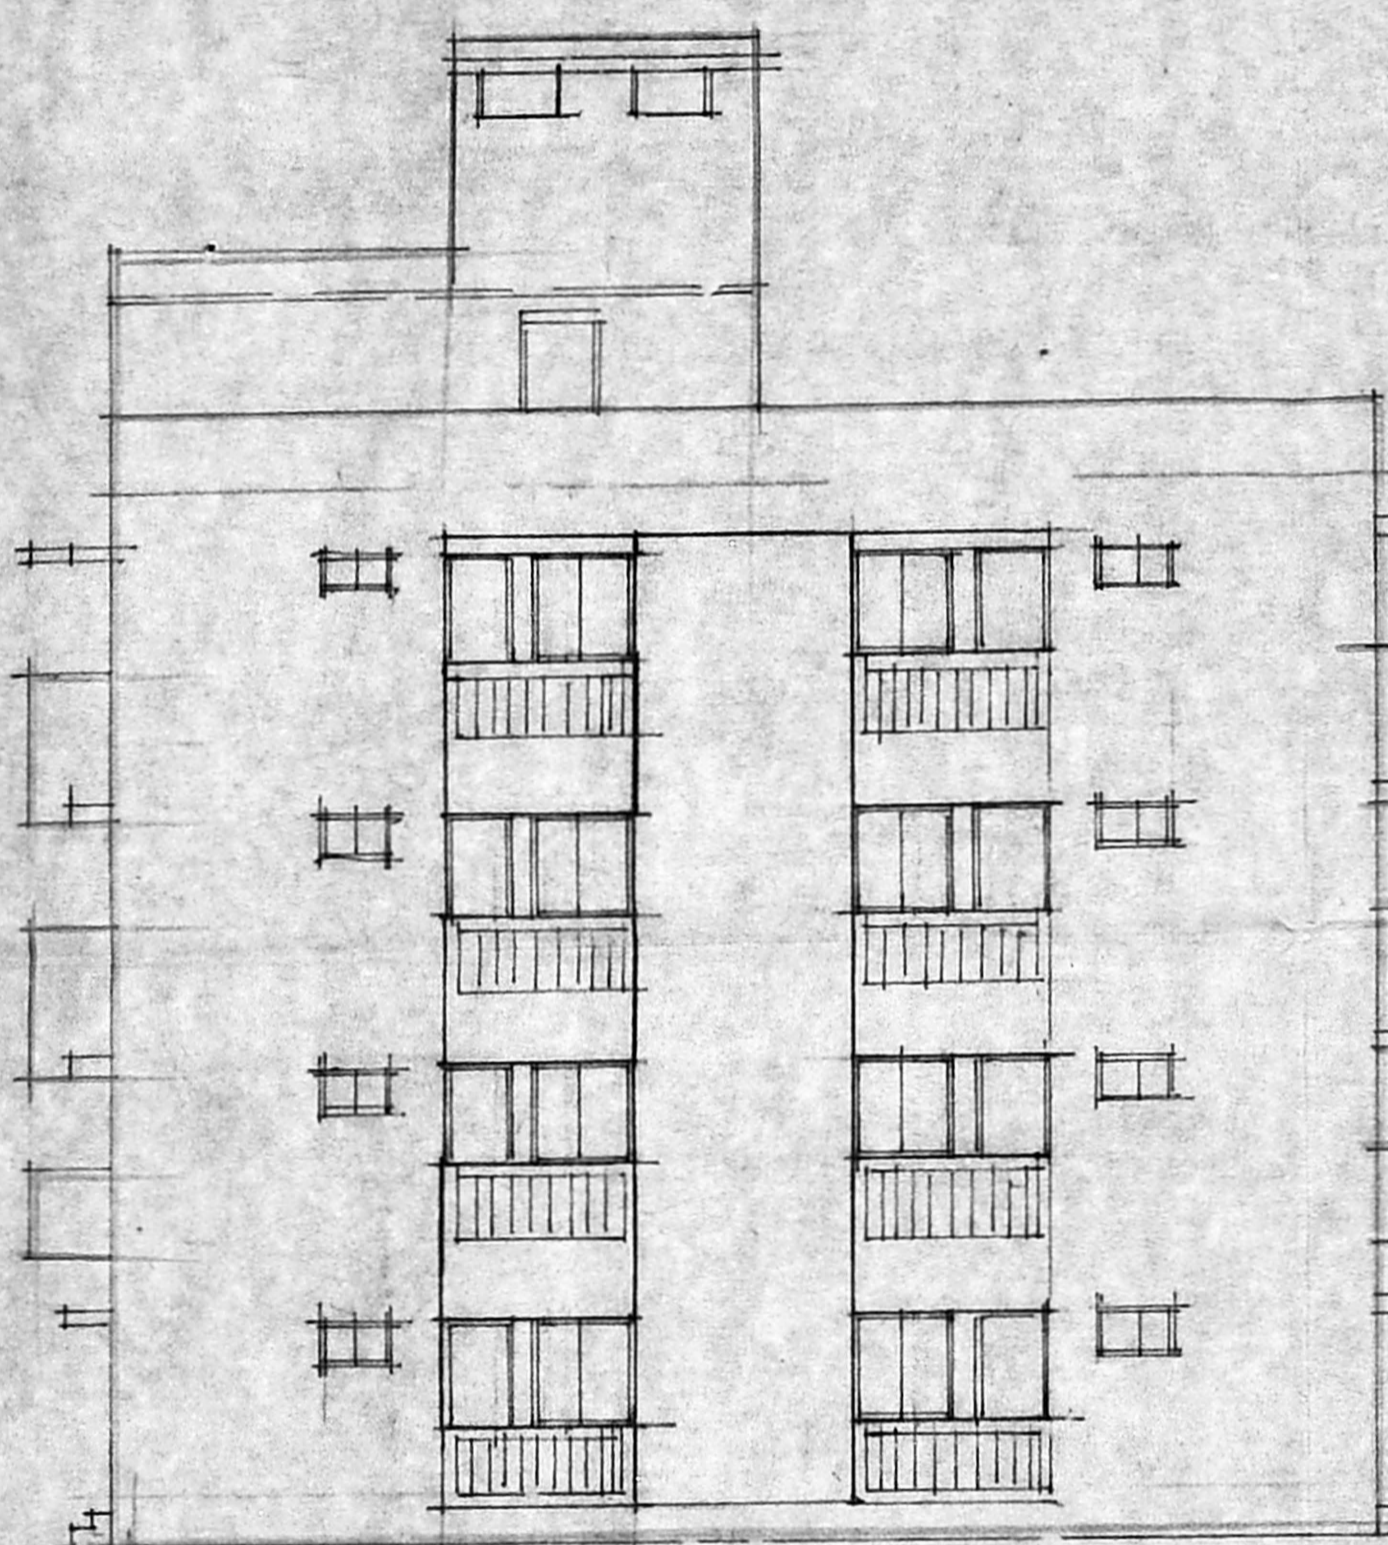

FRONT ELEVATION

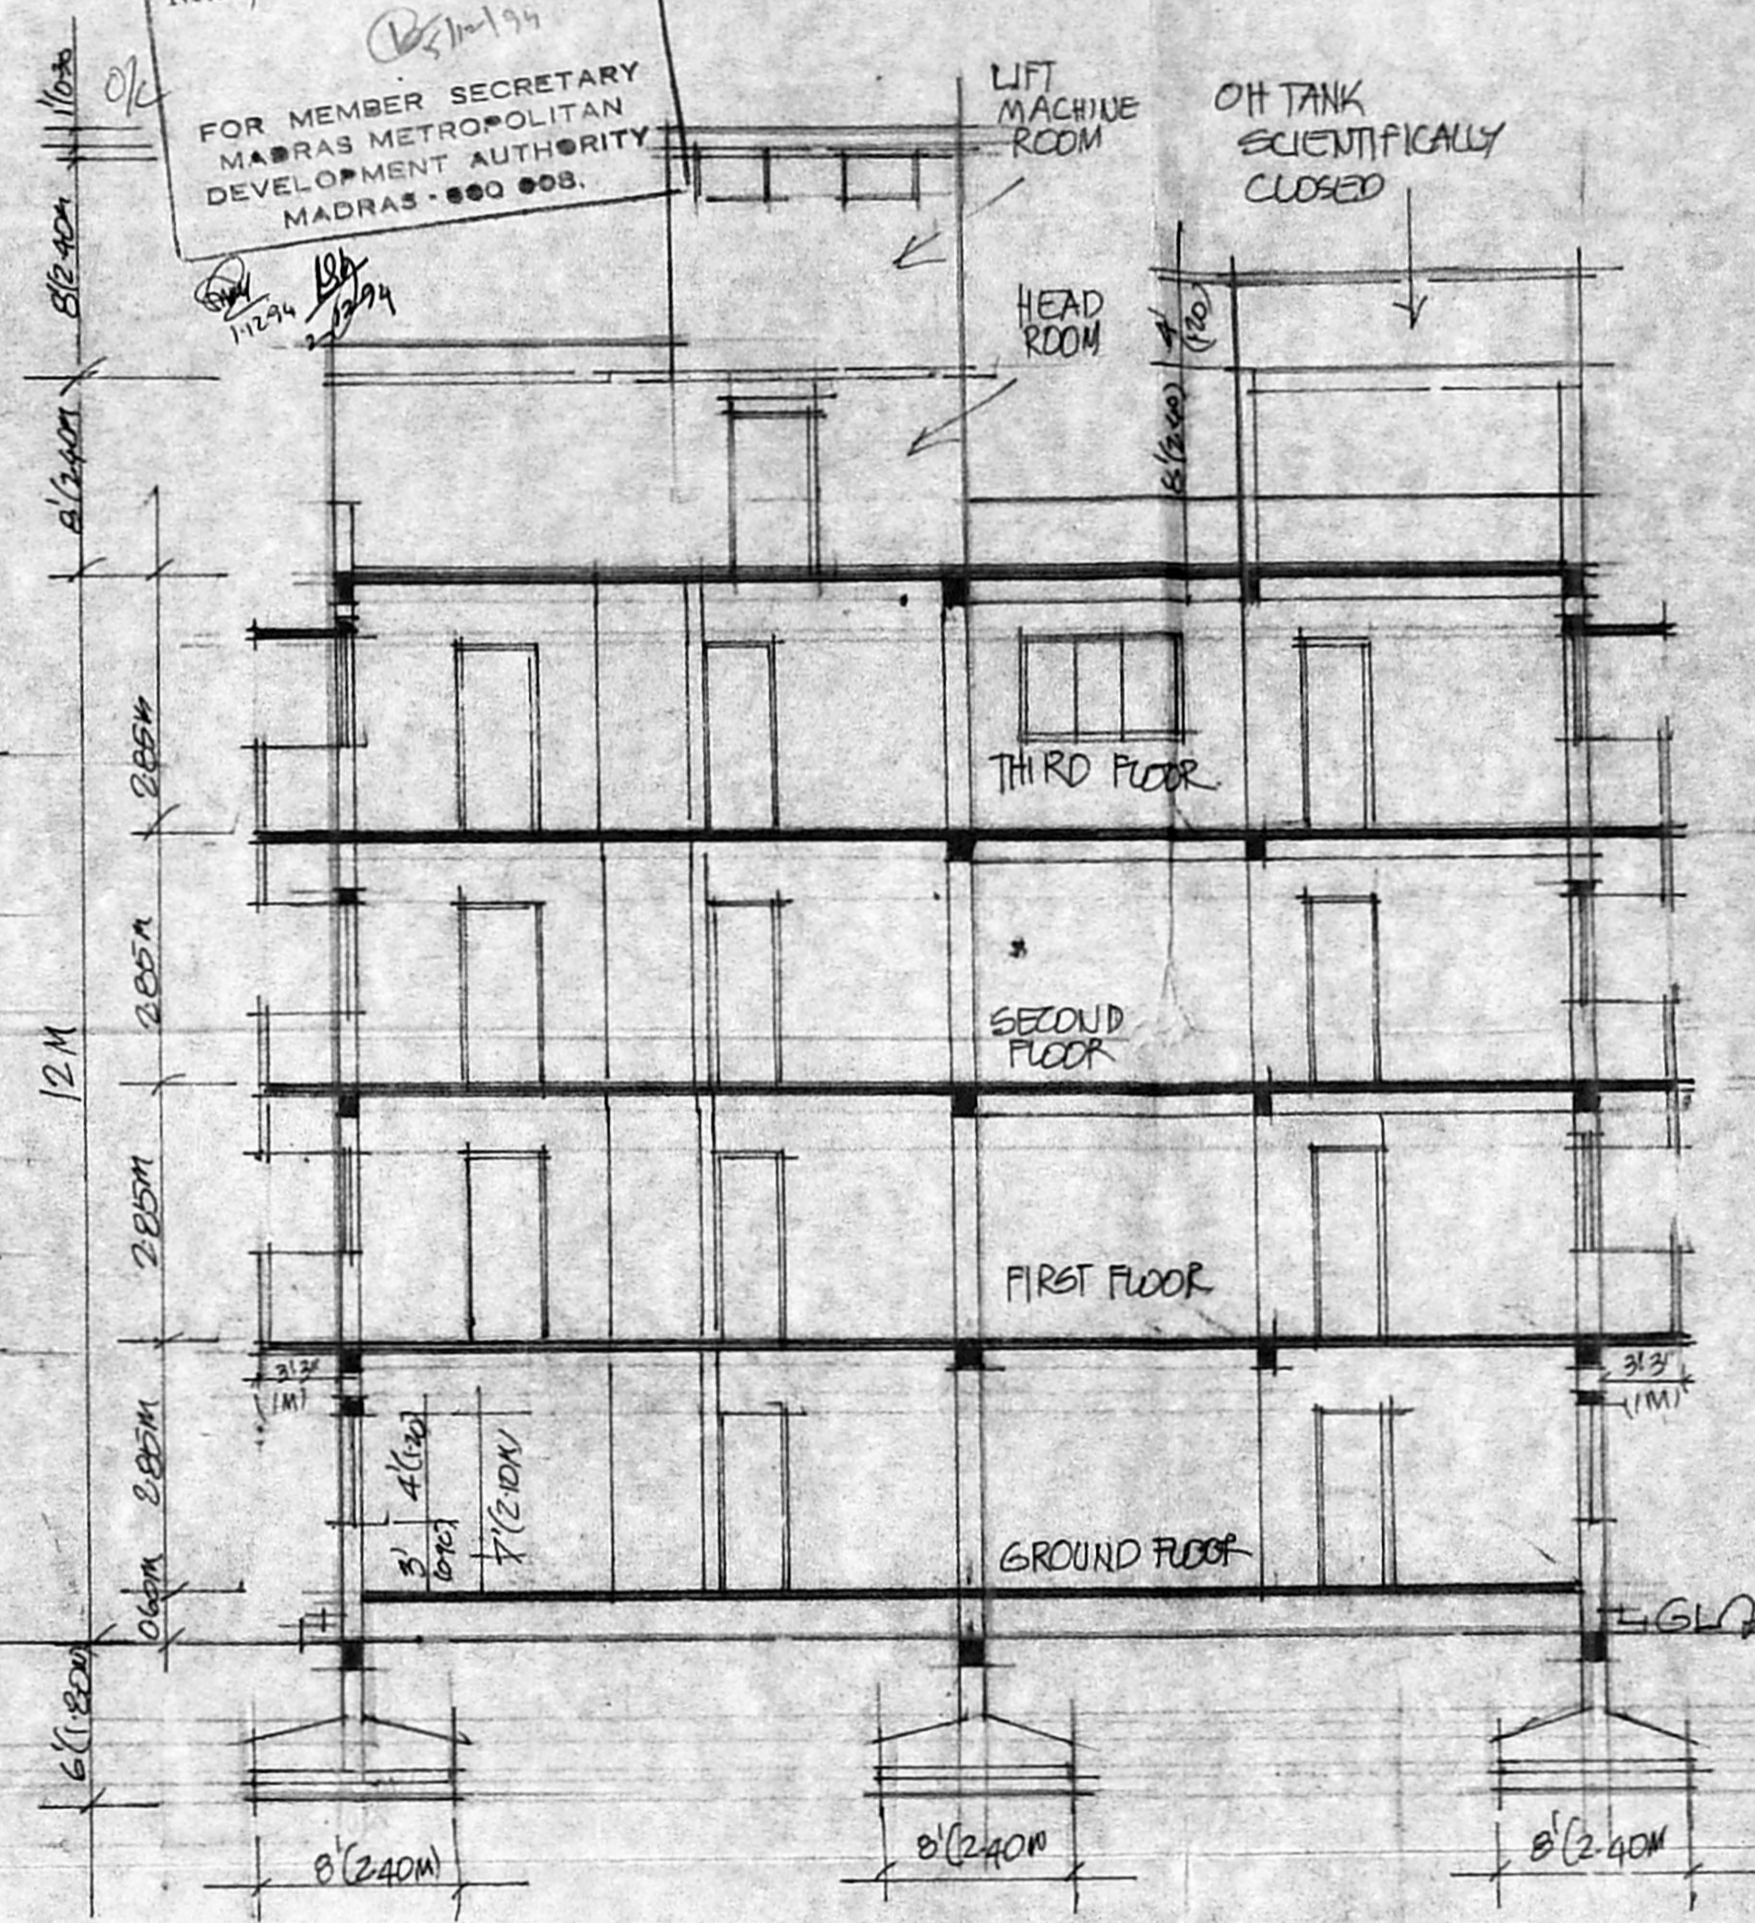

SECTION ON (A) (A)

PROPOSED DWELLING FLATS at No 44, 1st MAIN ROAD
 KAMARAJ AVENUE ADYAR MADRAS T.S. No 89/2 BLK 9
 PALLIPATTU VILLAGE SAIDAPETTALUK FOR
 THIRU R. SANGARAN.
 SCALE 1/8" (1cm = 1m)

[Signature]
 OWNER / POWER OF ATTORNEY

DATE 4/7/94
 M. Anachandran
 A.R. RAMACHANDRAN
 57, Adam Street MYLAPORE
 MADRAS 600004
 HCE&SD SURVEYOR CLASS I NO 266