



Eng. Bly Details


Planning Permit No. B/18764/126/127
 APPROVED
 SUBJECT TO THE CONDITIONS IN THIS OFFICE LETTER
 No. B/2/2082/94/10395
 FOR MEMBER SECRETARY
 MADRAS METROPOLITAN
 DEVELOPMENT AUTHORITY
 MADRAS - 600 088.

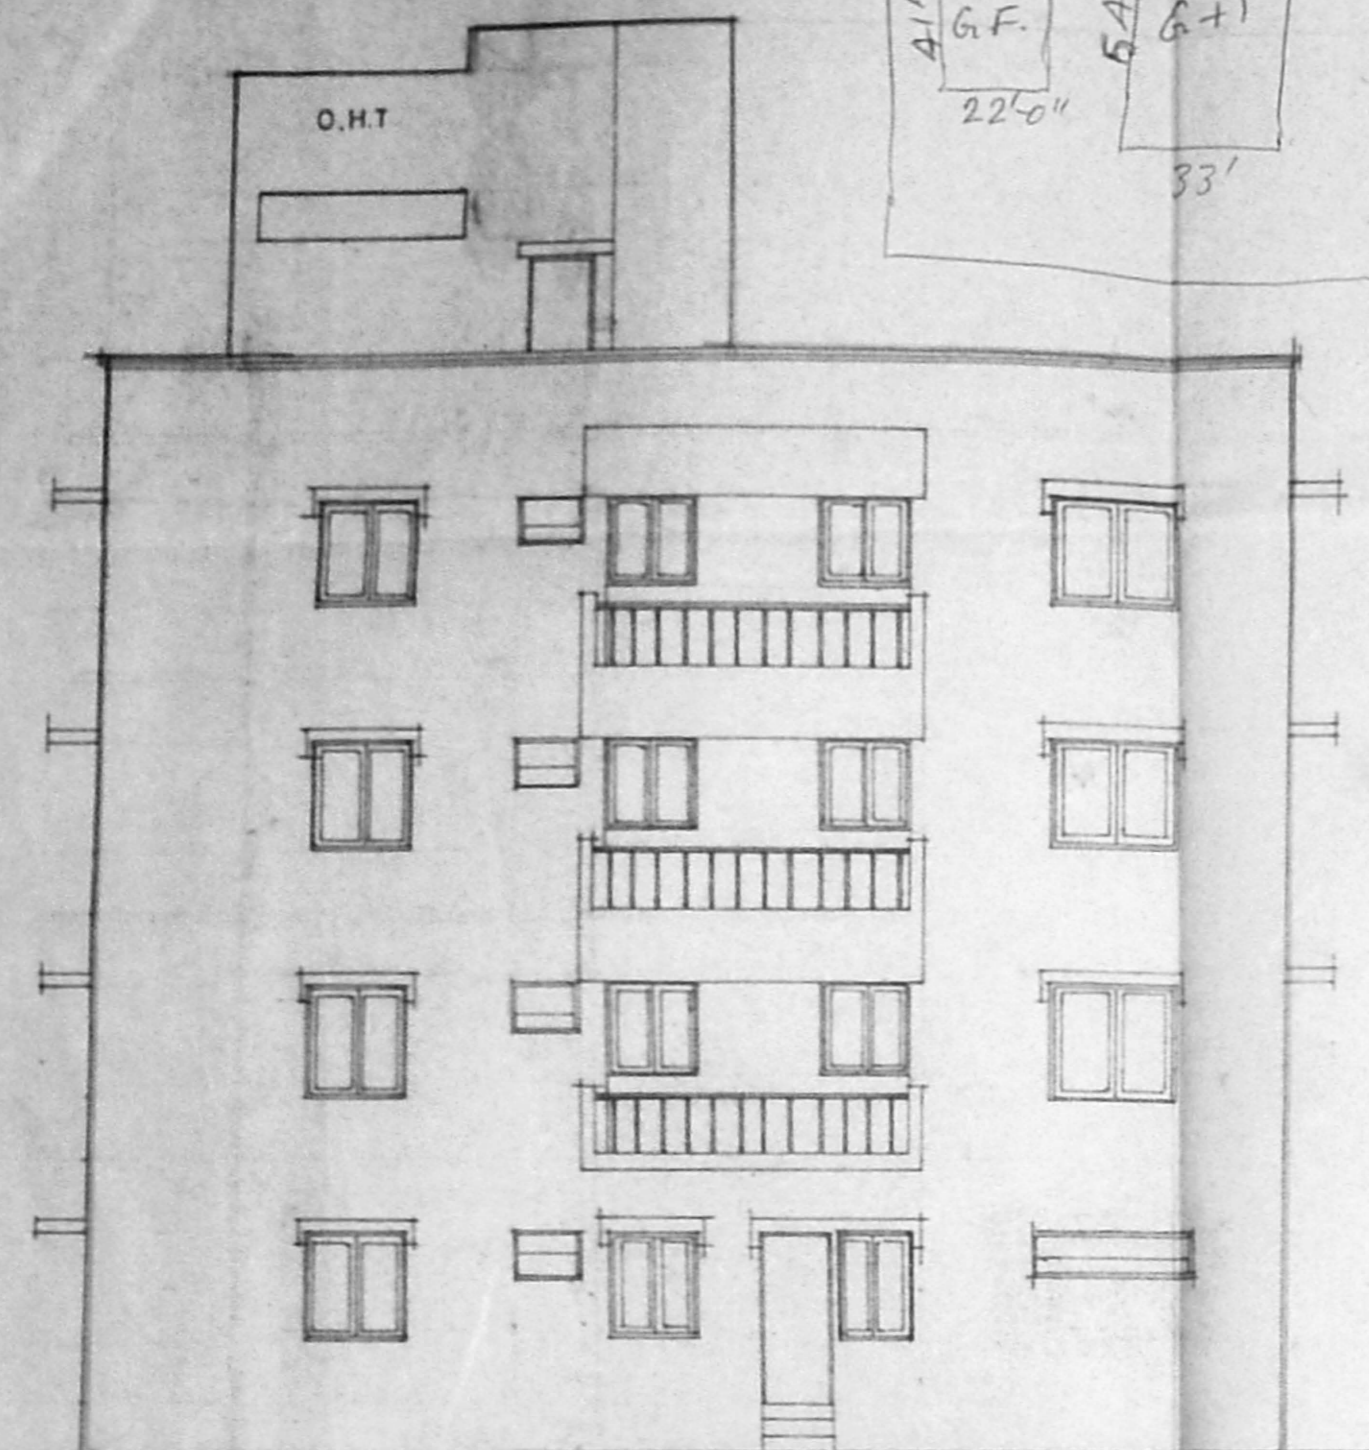


Front elevation

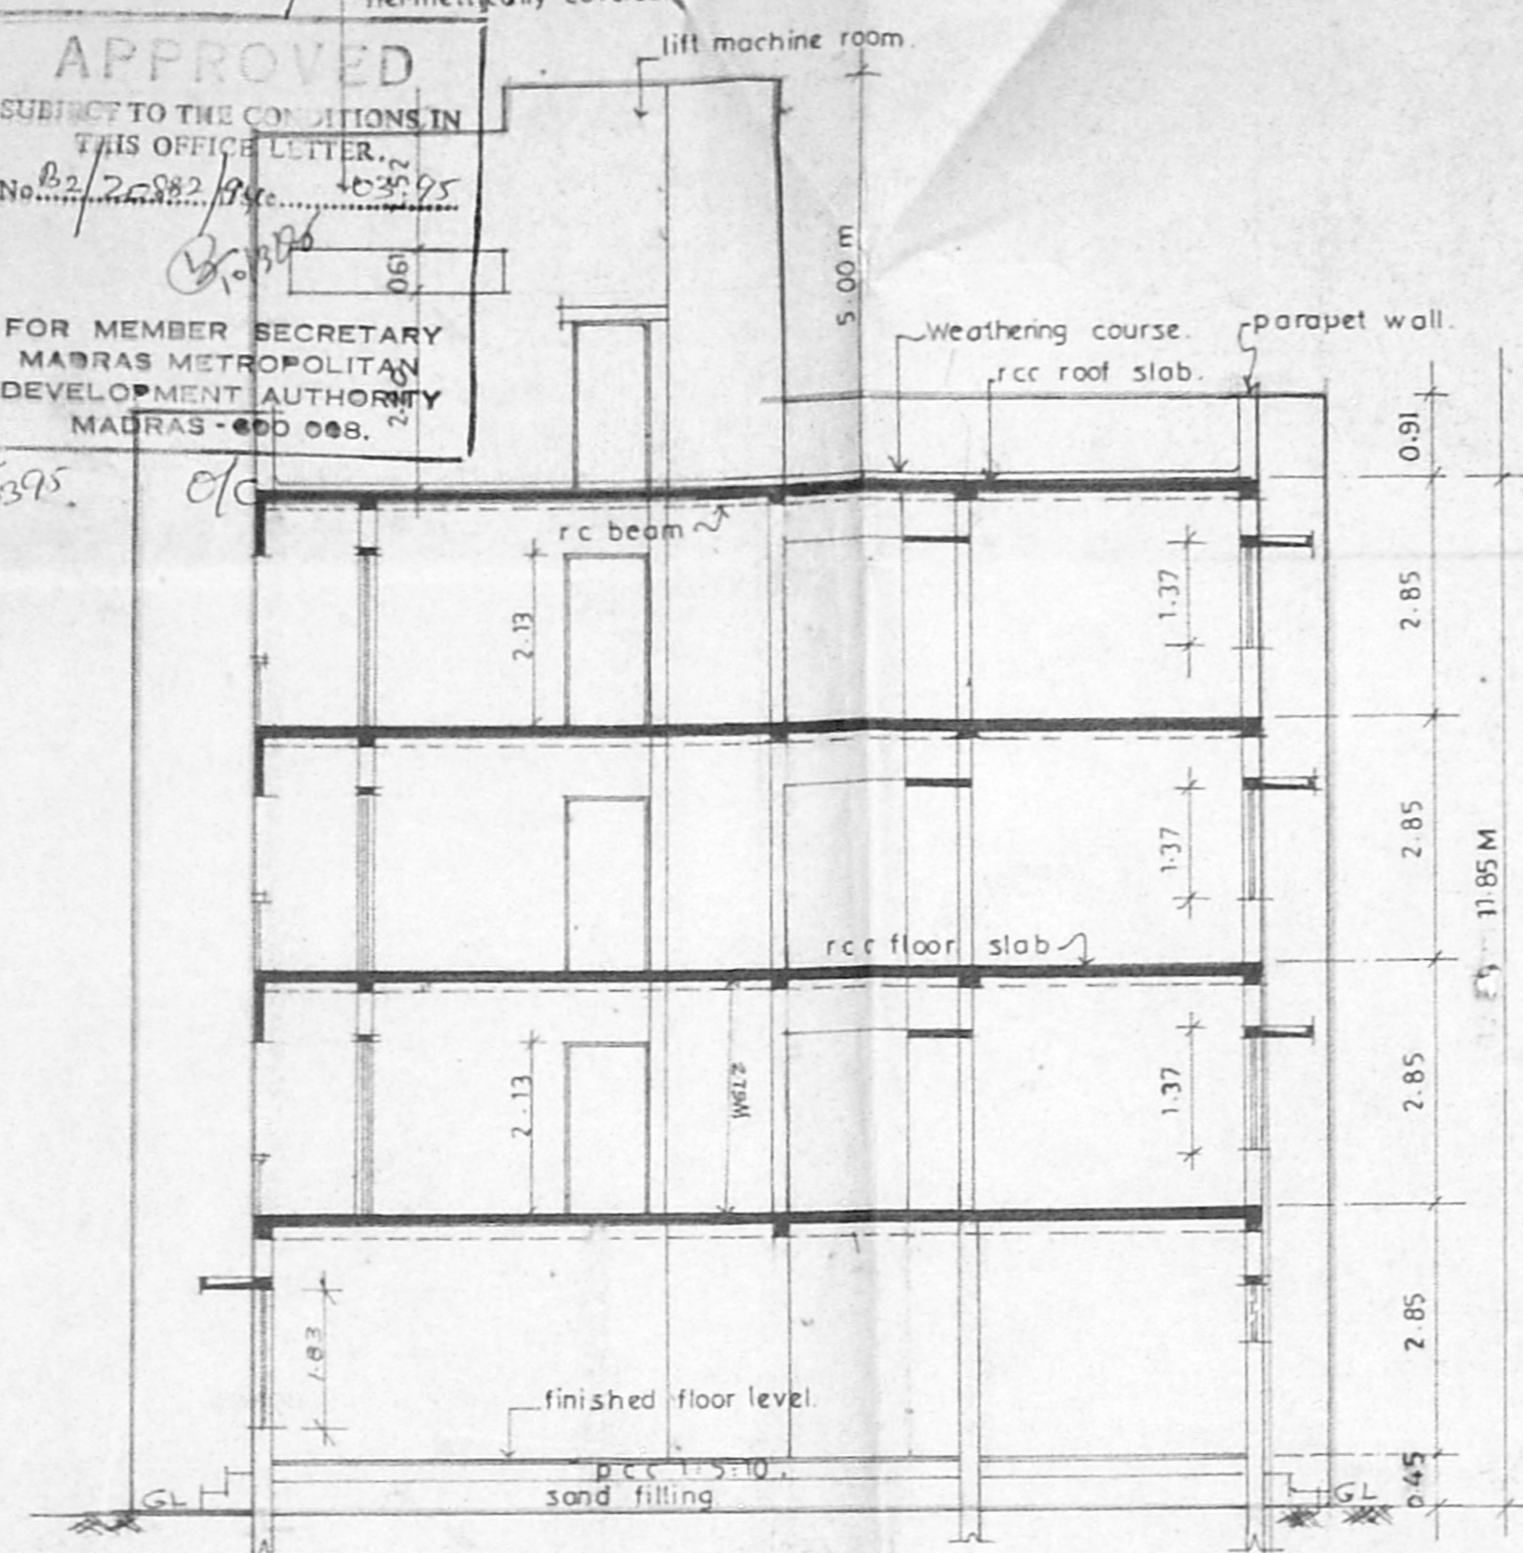


Section A-A

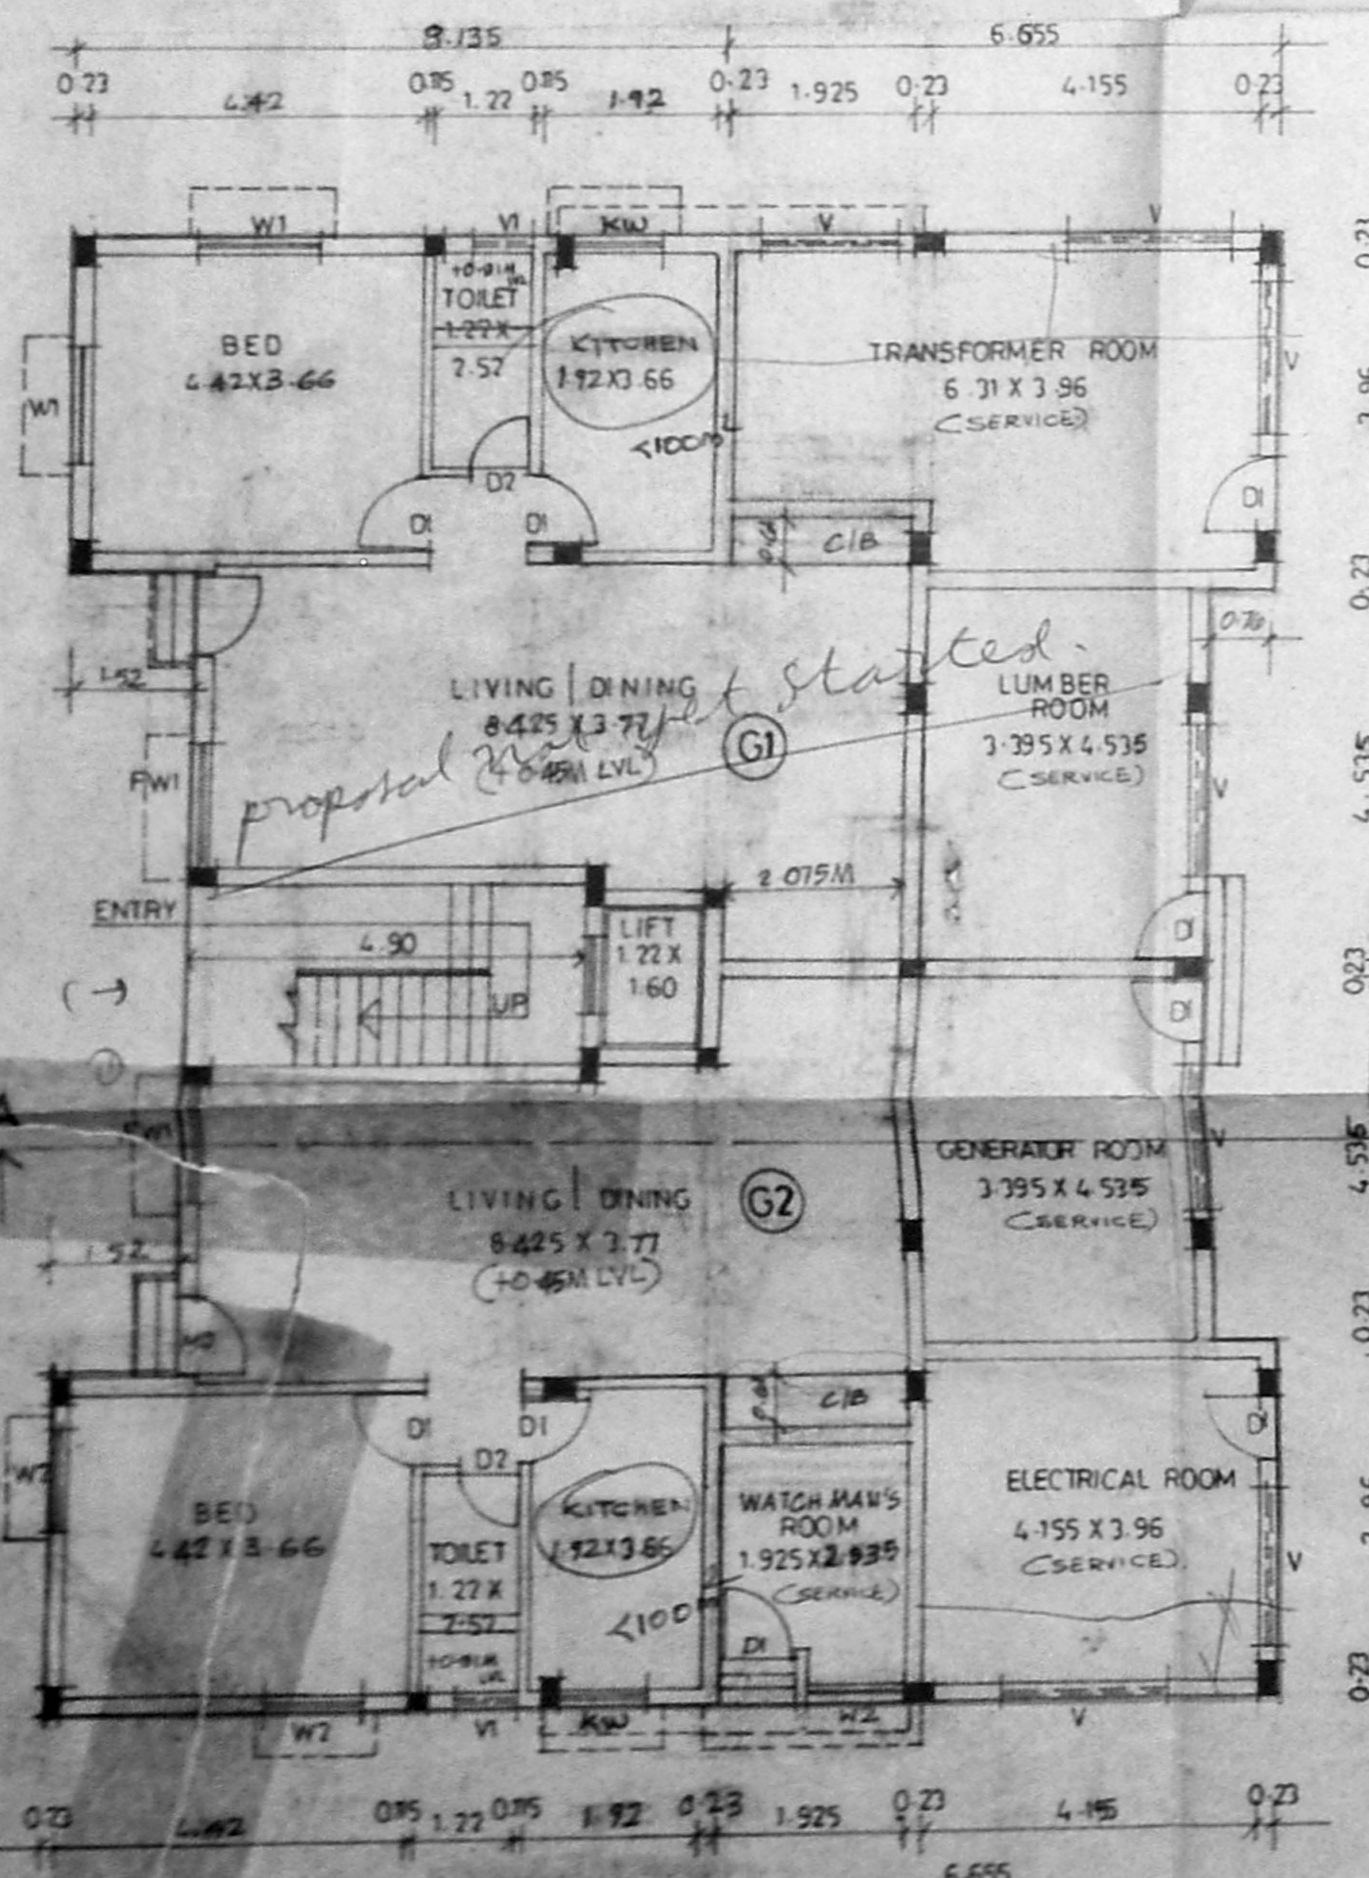


Ground floor plan

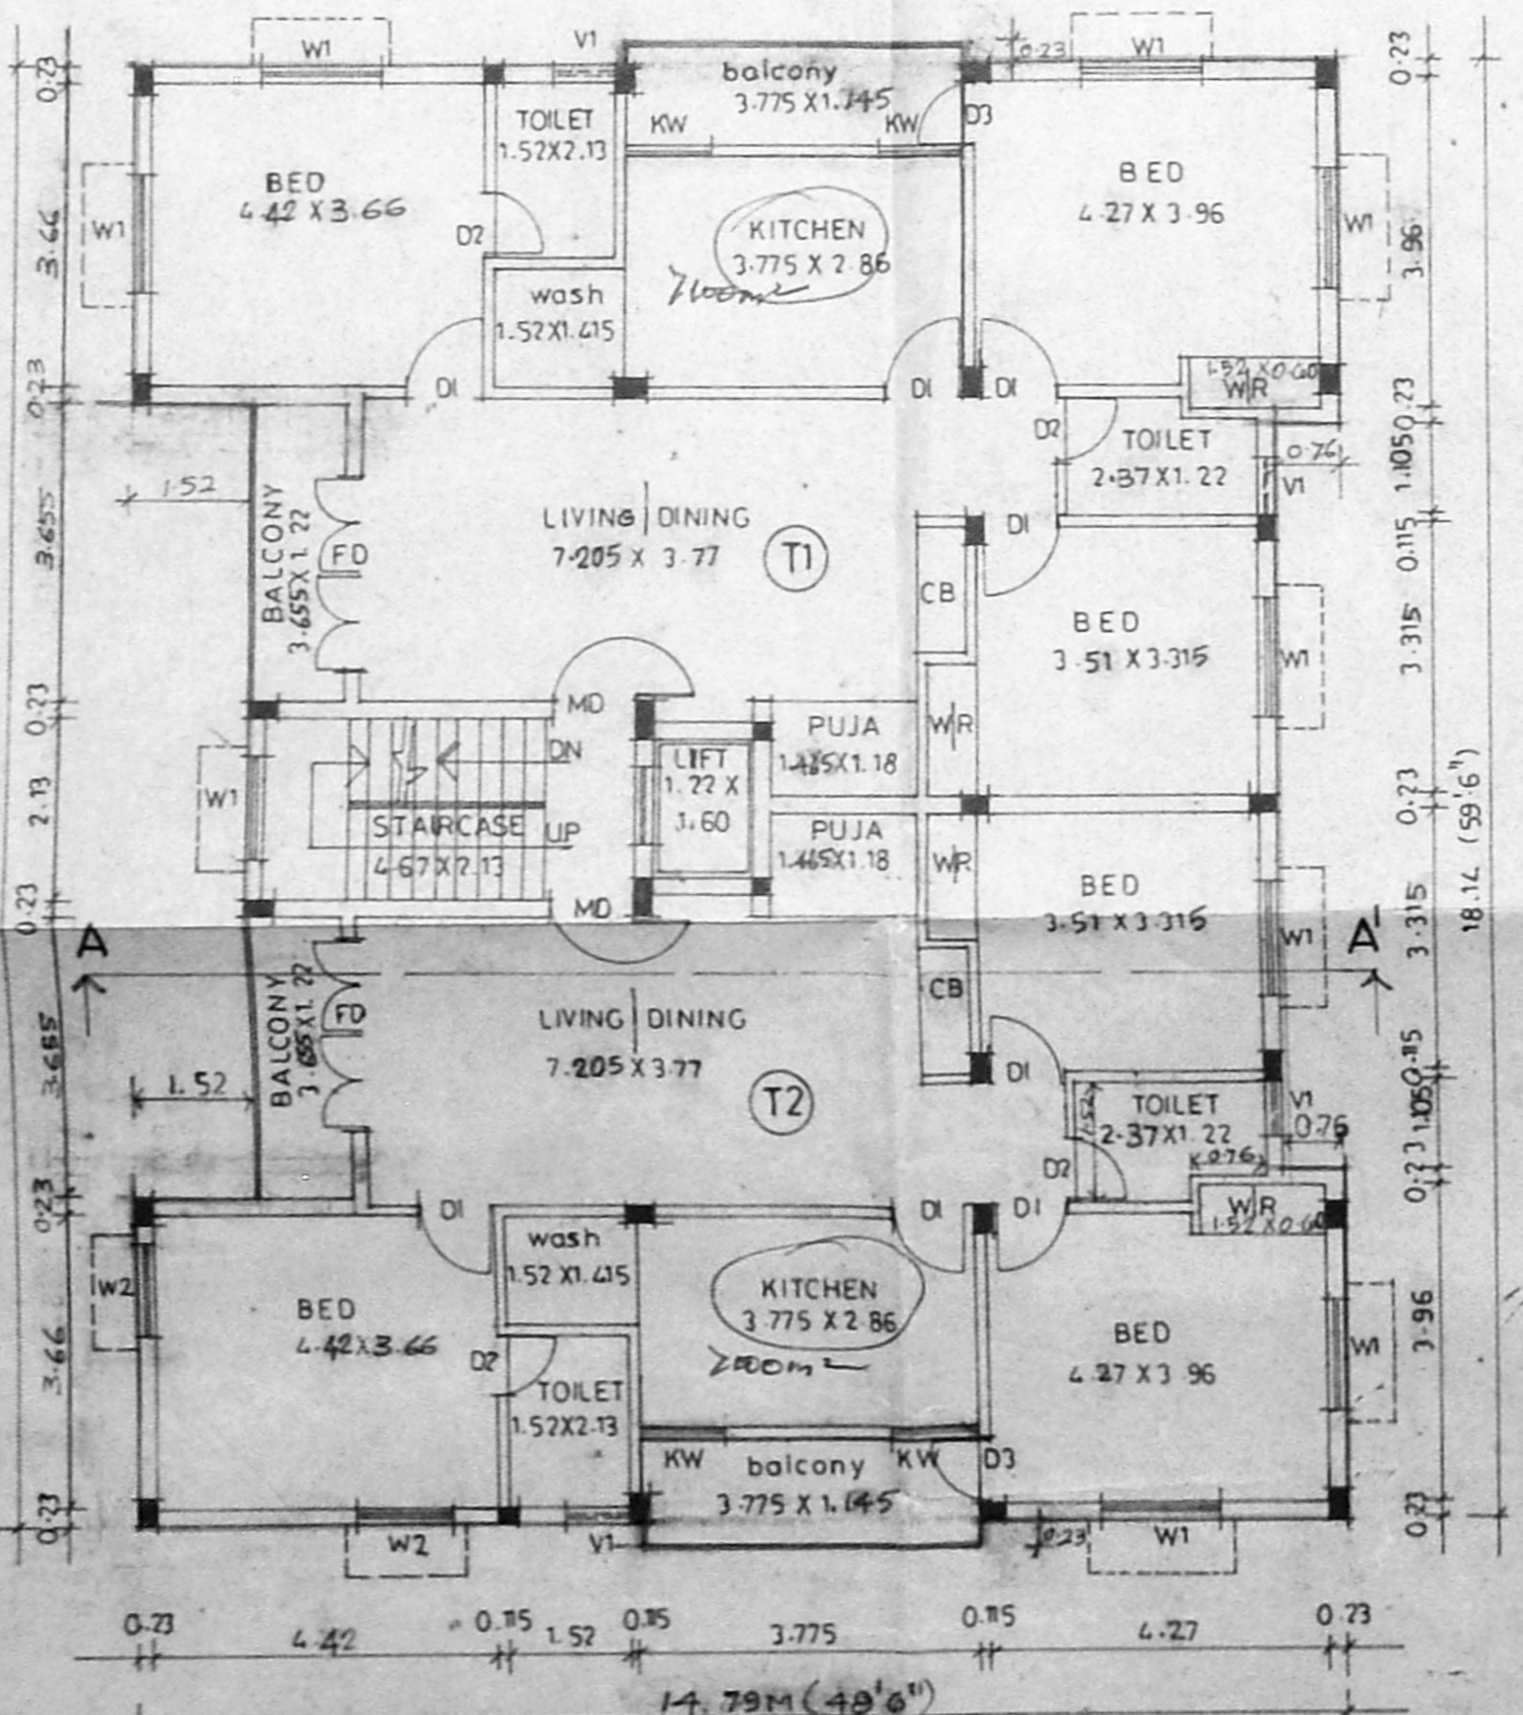

Typical floor plan (FIRST, SECOND & THIRD)

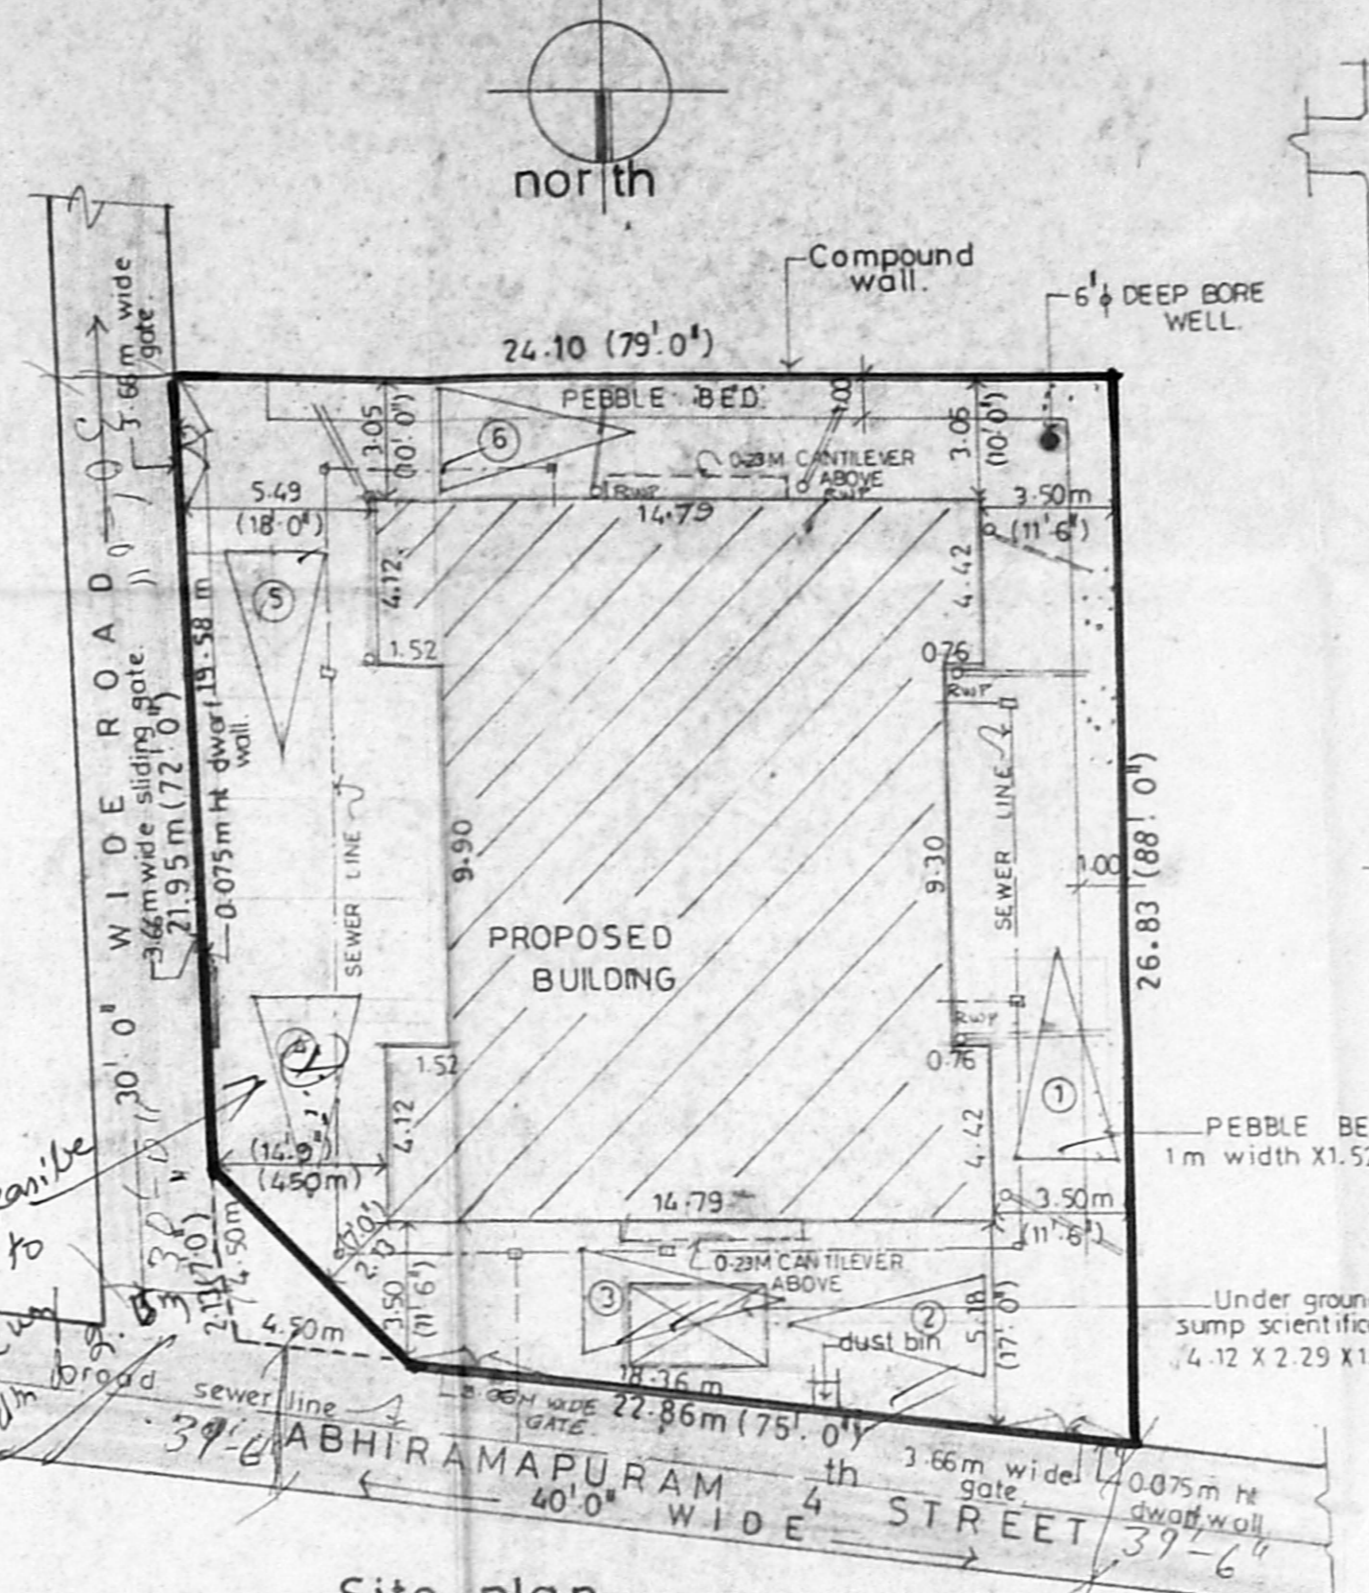


Site plan

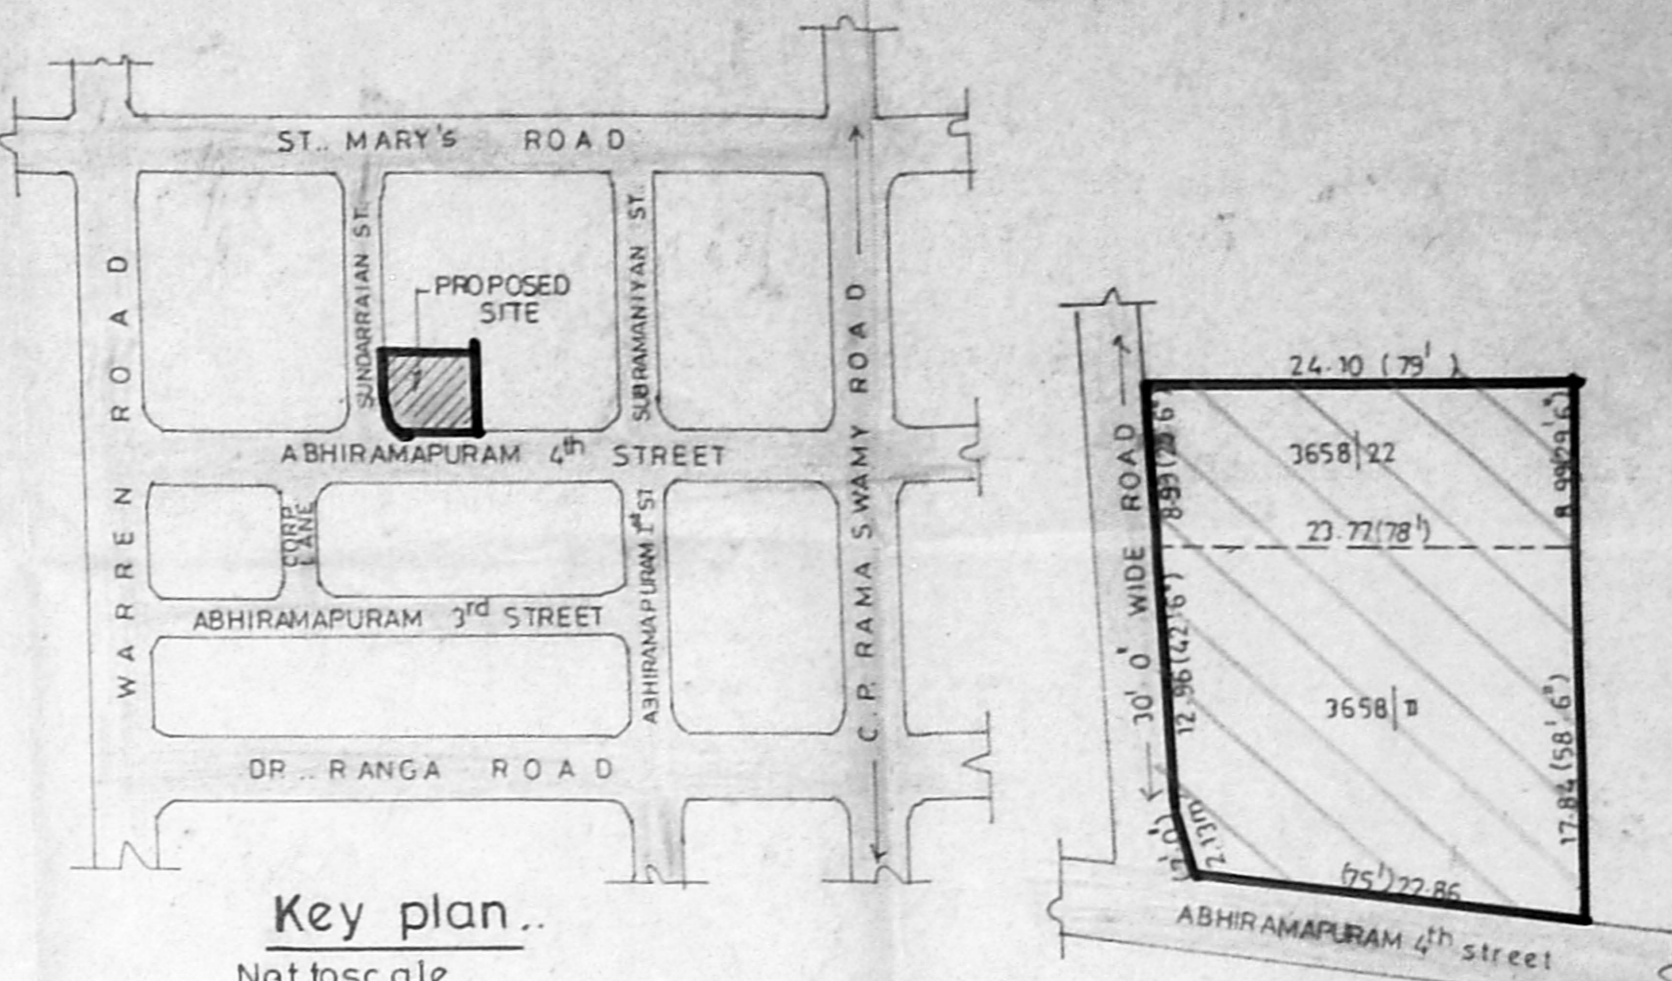


Key plan


Combined sketch of site plan

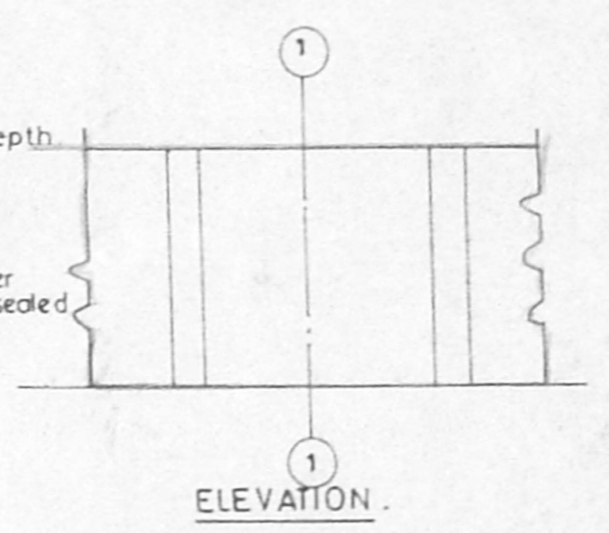

Compound wall details

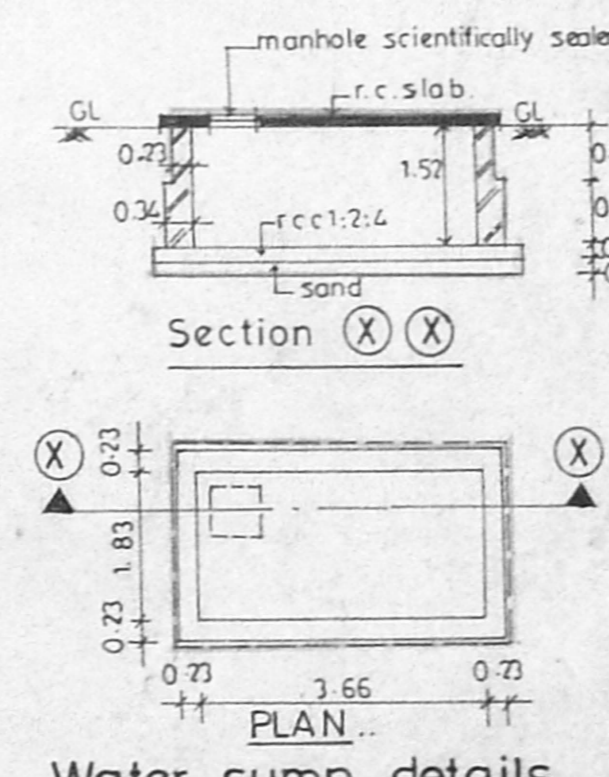

Water sump details

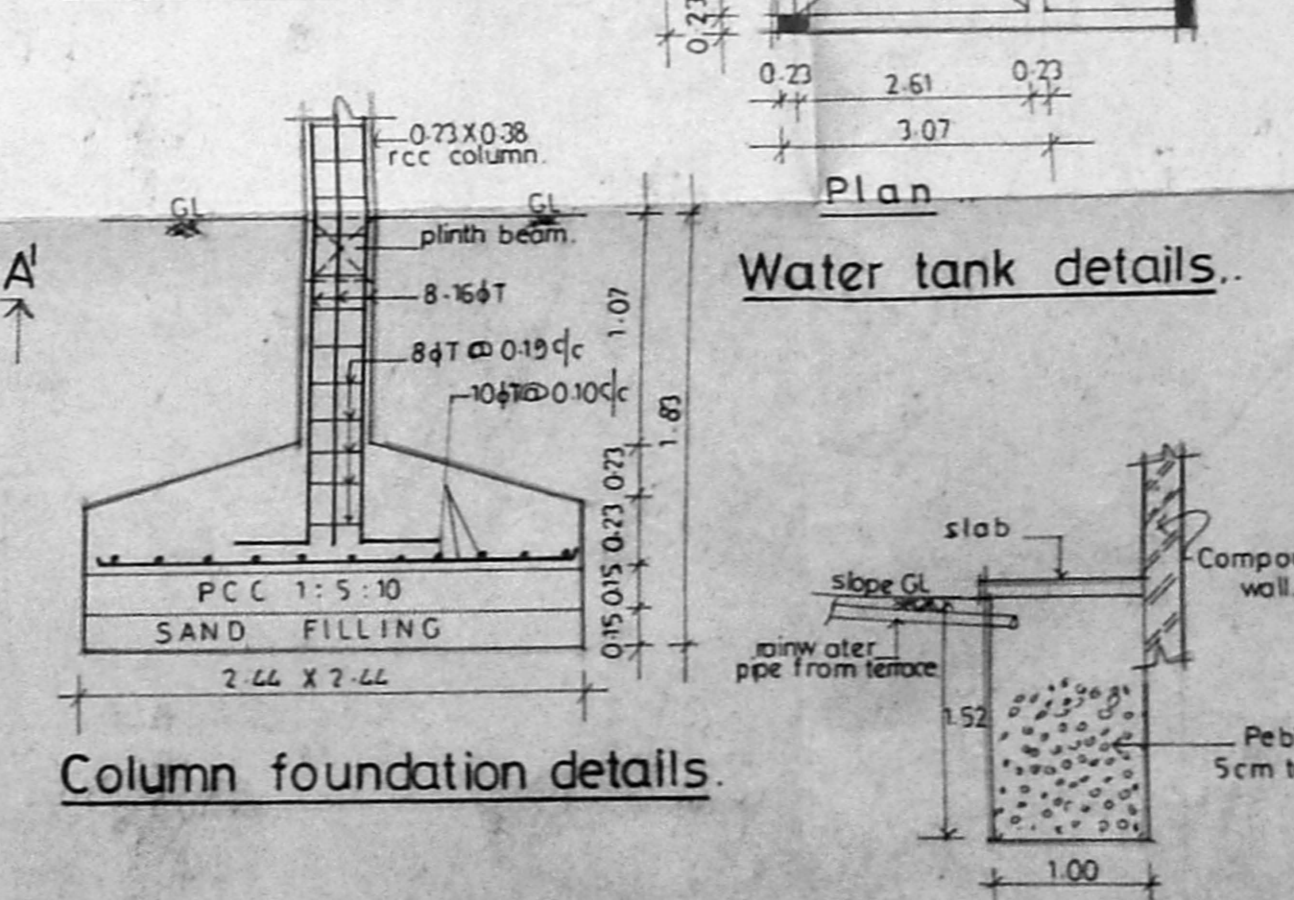

Water tank details

Column foundation details

Section of pebble bed

PROPOSED RESIDENTIAL FLATS IN
 DOOR NO. 22 & 23 ABHIRAMAPURAM 4th
 STREET, ABHIRAMAPURAM,
 MADRAS - 600018.

R.S. NO. 3658/11, 3658/22
 BLOCK NO. 72
 DIVISION NO. 142

- LEGEND
- MD - 1.00 X 2.13 - MAIN DOOR
 - D1 - 0.91 X 2.13 - DOOR
 - D2 - 0.76 X 2.13 - DOOR
 - FW1 - 1.83 X 1.83 - FRENCH WINDOW
 - W1 - 1.52 X 1.37 - WINDOW
 - W2 - 1.22 X 1.37 - DO
 - KW - 1.22 X 1.07 - KITCHEN WINDOW
 - V - 1.83 X 0.61 - VENTILATOR
 - VI - 0.91 X 0.61 - DO
 - FD - 2.44 X 2.13 - FRENCH DOOR

AREA STATEMENT

PLOT AREA - 6506.00 Sq. ft. (or) 604.41 Sq. m.

GROUND FLOOR AREA

FLAT G1 Area - 71.49 m²

FLAT G2 - 71.49 m²

STAIRCASE - 14.43 m²

TOTAL - 157.41 m²

TYPICAL FLOOR AREA (1st, 2nd & 3rd)

FLAT T1 AREA - 116.71 m²

FLAT T2 AREA - 116.71 m²

STAIRCASE - 14.43 m²

TOTAL = 247.81 X 3 = 743.73 m²

TOTAL BUILT UP AREA - 901.20 m²

F.S.I. - 1.49 times

PLOT COVERAGE - 41%

SERVICE AREA - 88.70 (9.84% of total built up area)

NOTE

PROPOSED ROAD BOUNDARY

SCALE - 1:100 DATE - 01.08.94

ALL DIMENSIONS ARE IN METRES.

S. Rama
 SIGNATURE OF OWNER.

P. RAVI ARCHITECTS PVT LTD,
 P. RAVI ARCH. AREA. AID. FIRIA. FIV.
 REGD. ARCHITECT.
 27, SECOND CROSS STREET,
 ELLAIAMMAN COLONY, MADRAS - 600086.
 PHONE - 453759.