




FRONT ELEVATION

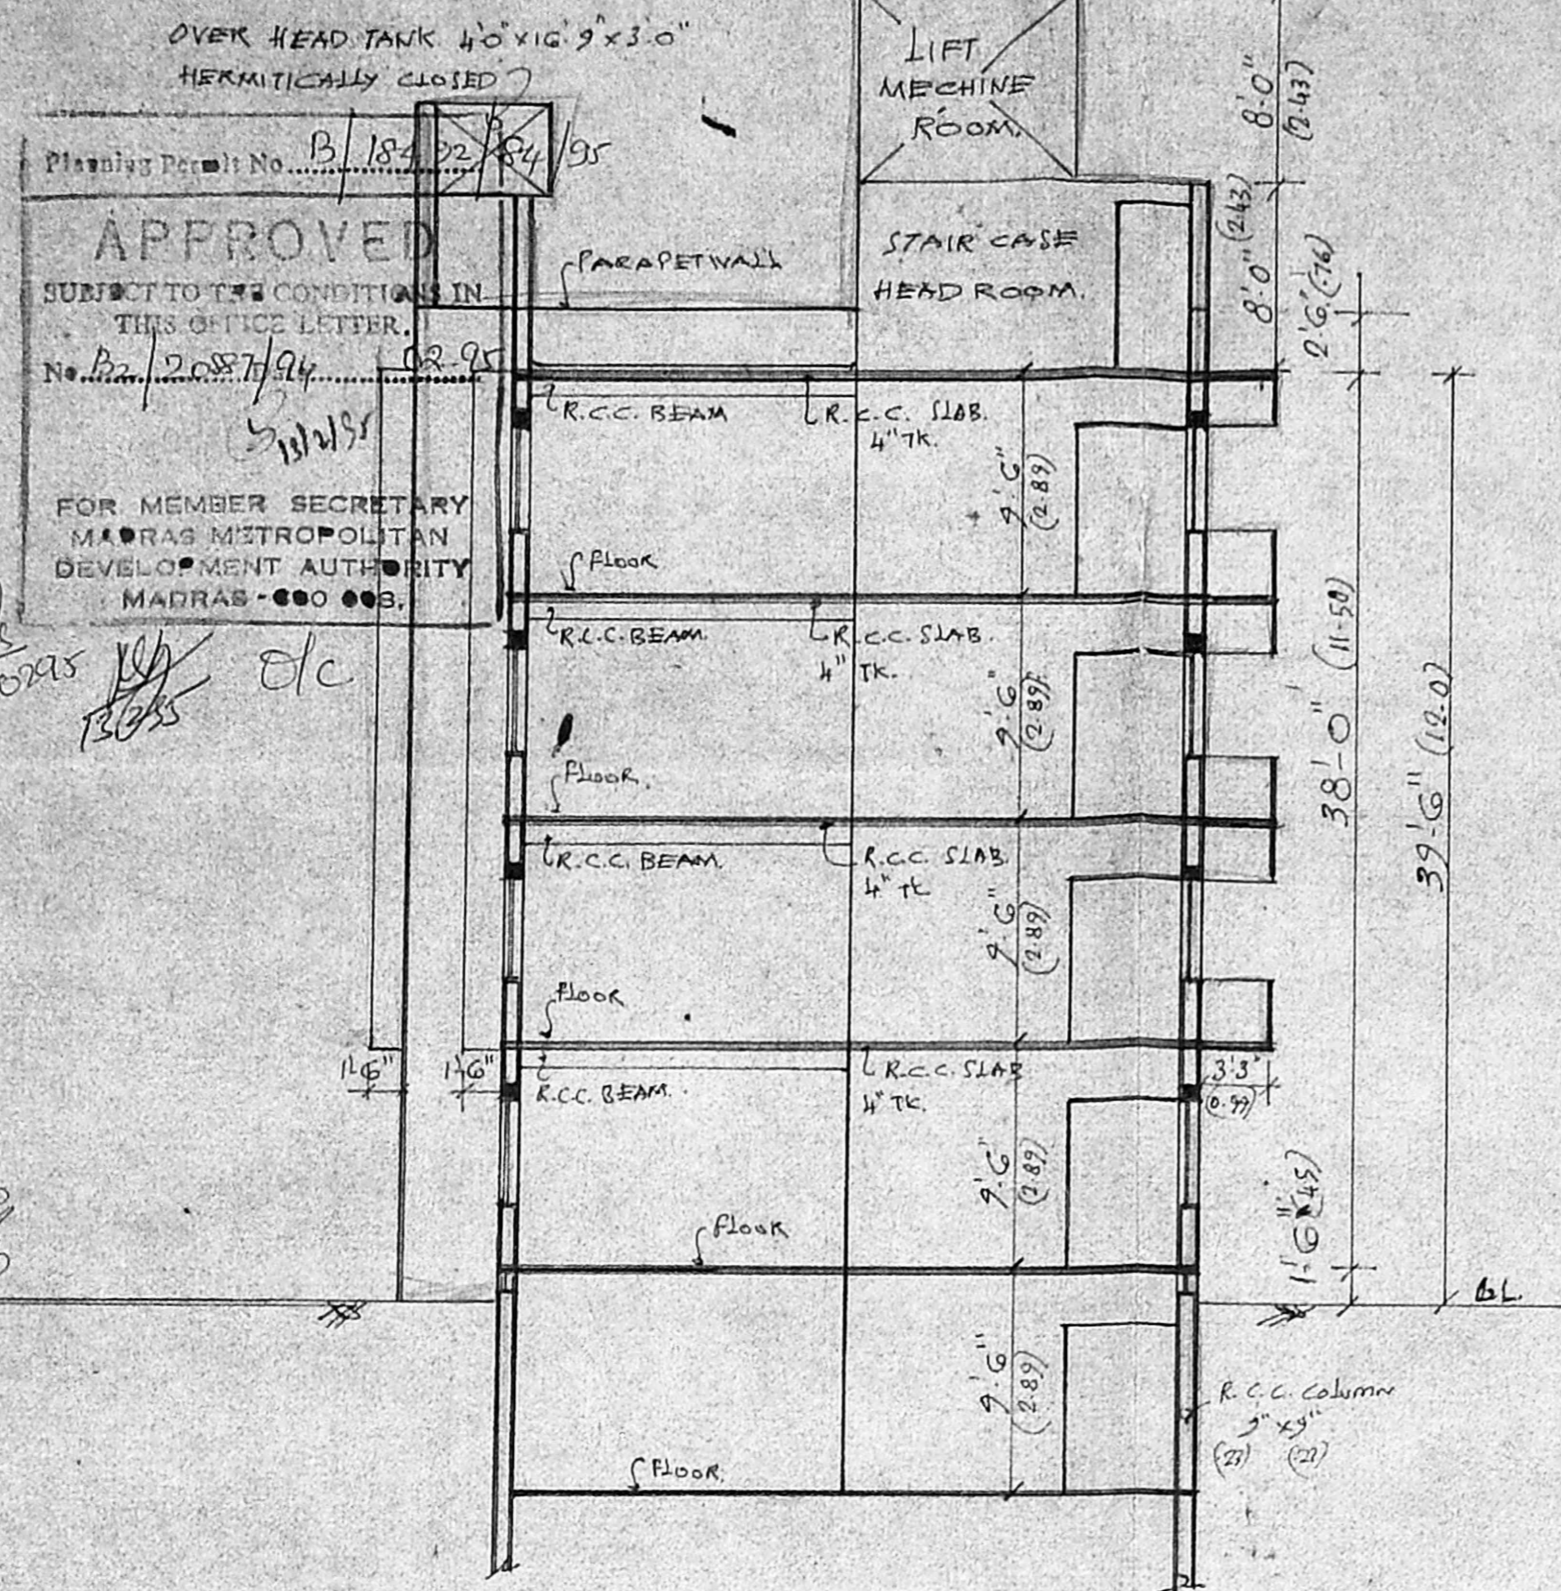


SECTION ON A-A

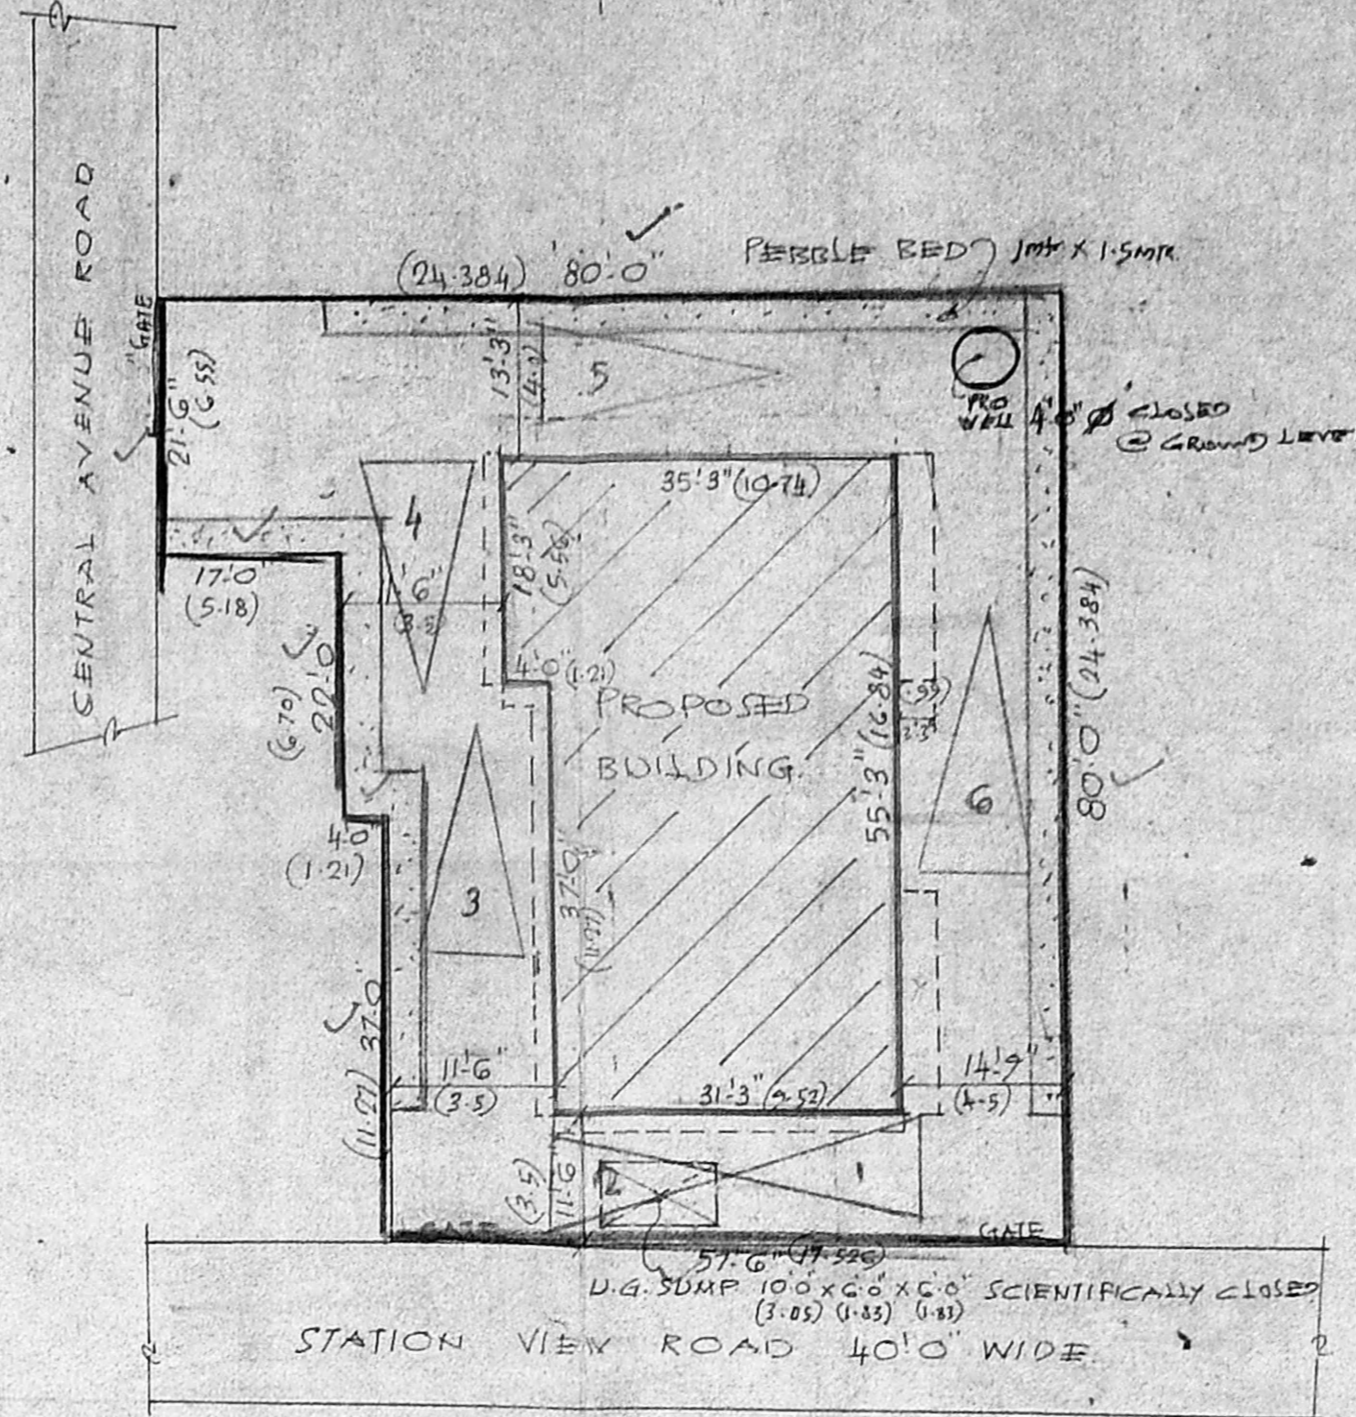


SITE PLAN
SCALE: 1" = 16.0' (1:200)

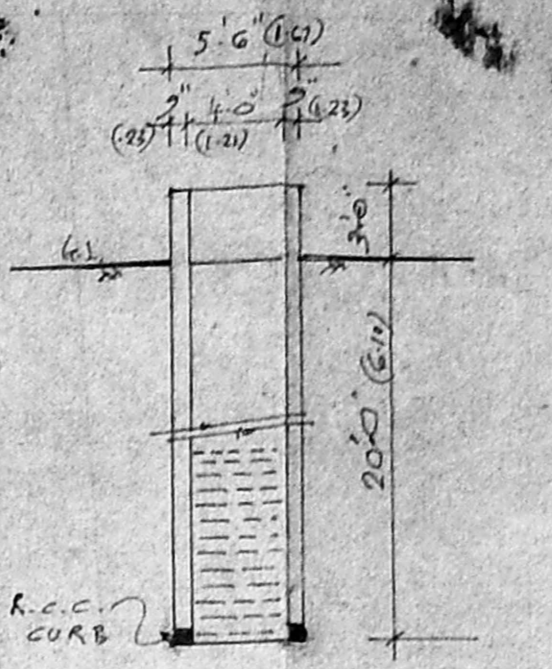

CROSS SECTION OF WELL

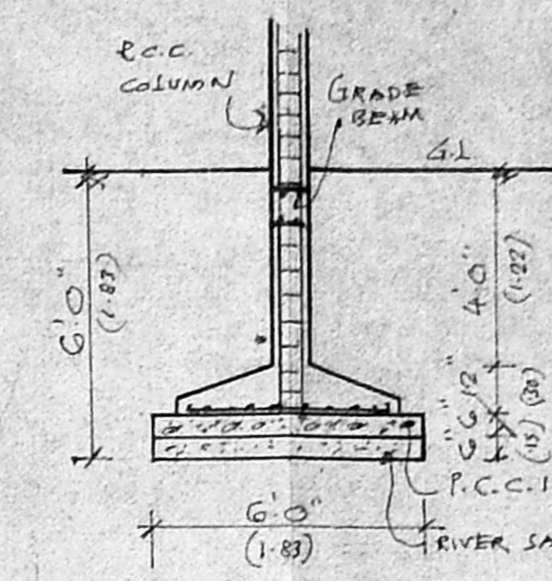


R.C.C. COLUMN DETAILS

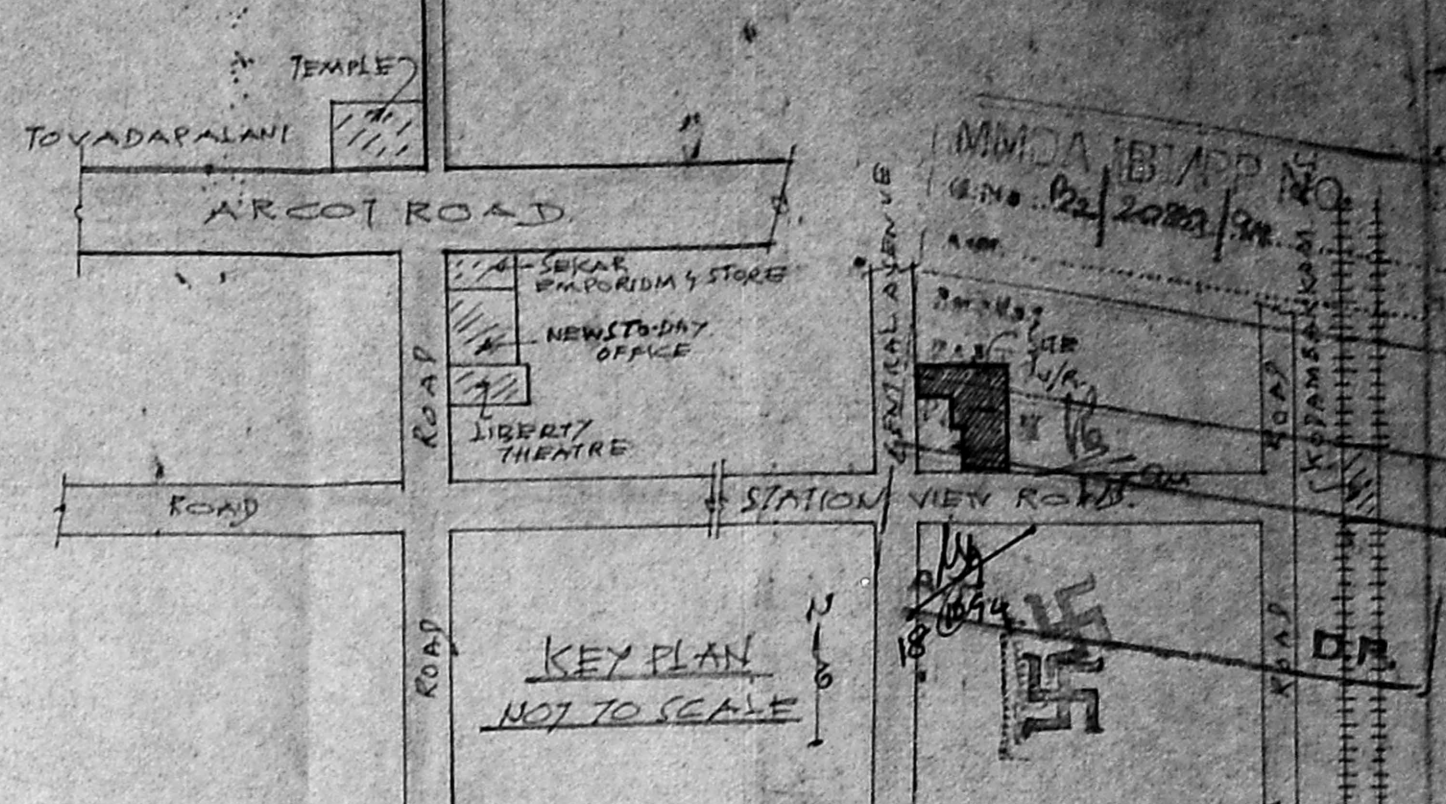


KEY PLAN
NOT TO SCALE

SPECIFICATION	SCHEDULE OF JOINTS
R.C.C. WORK IN 1:2:4 MIX FOR COLUMN, BEAM, INTEL, SUNSHADE AND ROOF SLAB.	R.S. - ROLLING SHUTTER - 50x70 - 1.92x2.13
ALL BRICK WORK IN C.M. 1:5	D. - DOOR - 3.0x7.0 - 0.91x2.13
WALL PLASTERING INSIDE AND OUT SITE IN C.M. 1:2	DO - DO - 2.0x7.0 - 0.76x2.13
CEILING PLASTERING IN C.M. 1:3	W. - WINDOW - 5.0x4.0 - 1.52x1.13
GRAY MOSAIC FOR ALL FLOORING	V. - VENTILATOR - 5.0x1.0 - 1.52x0.25
ALL WINDOWS AND VENTILATORS ARE ALUMINUM WITH PIN HEAD GLASS.	V. - DO - 2.0x1.0 - 0.76x0.25


PLAN SHOWING THE PROPOSED COMMERCIAL COMPLEX AT DOOR NO 10 STATION VIEW ROAD, KODAMBAKKAM, MADRAS 600024 TS NO. 18/1, BLOCK NO. 31 PDLIYUR VILLAGE
SCALE: 8 FEET TO AN INCH (1:200)

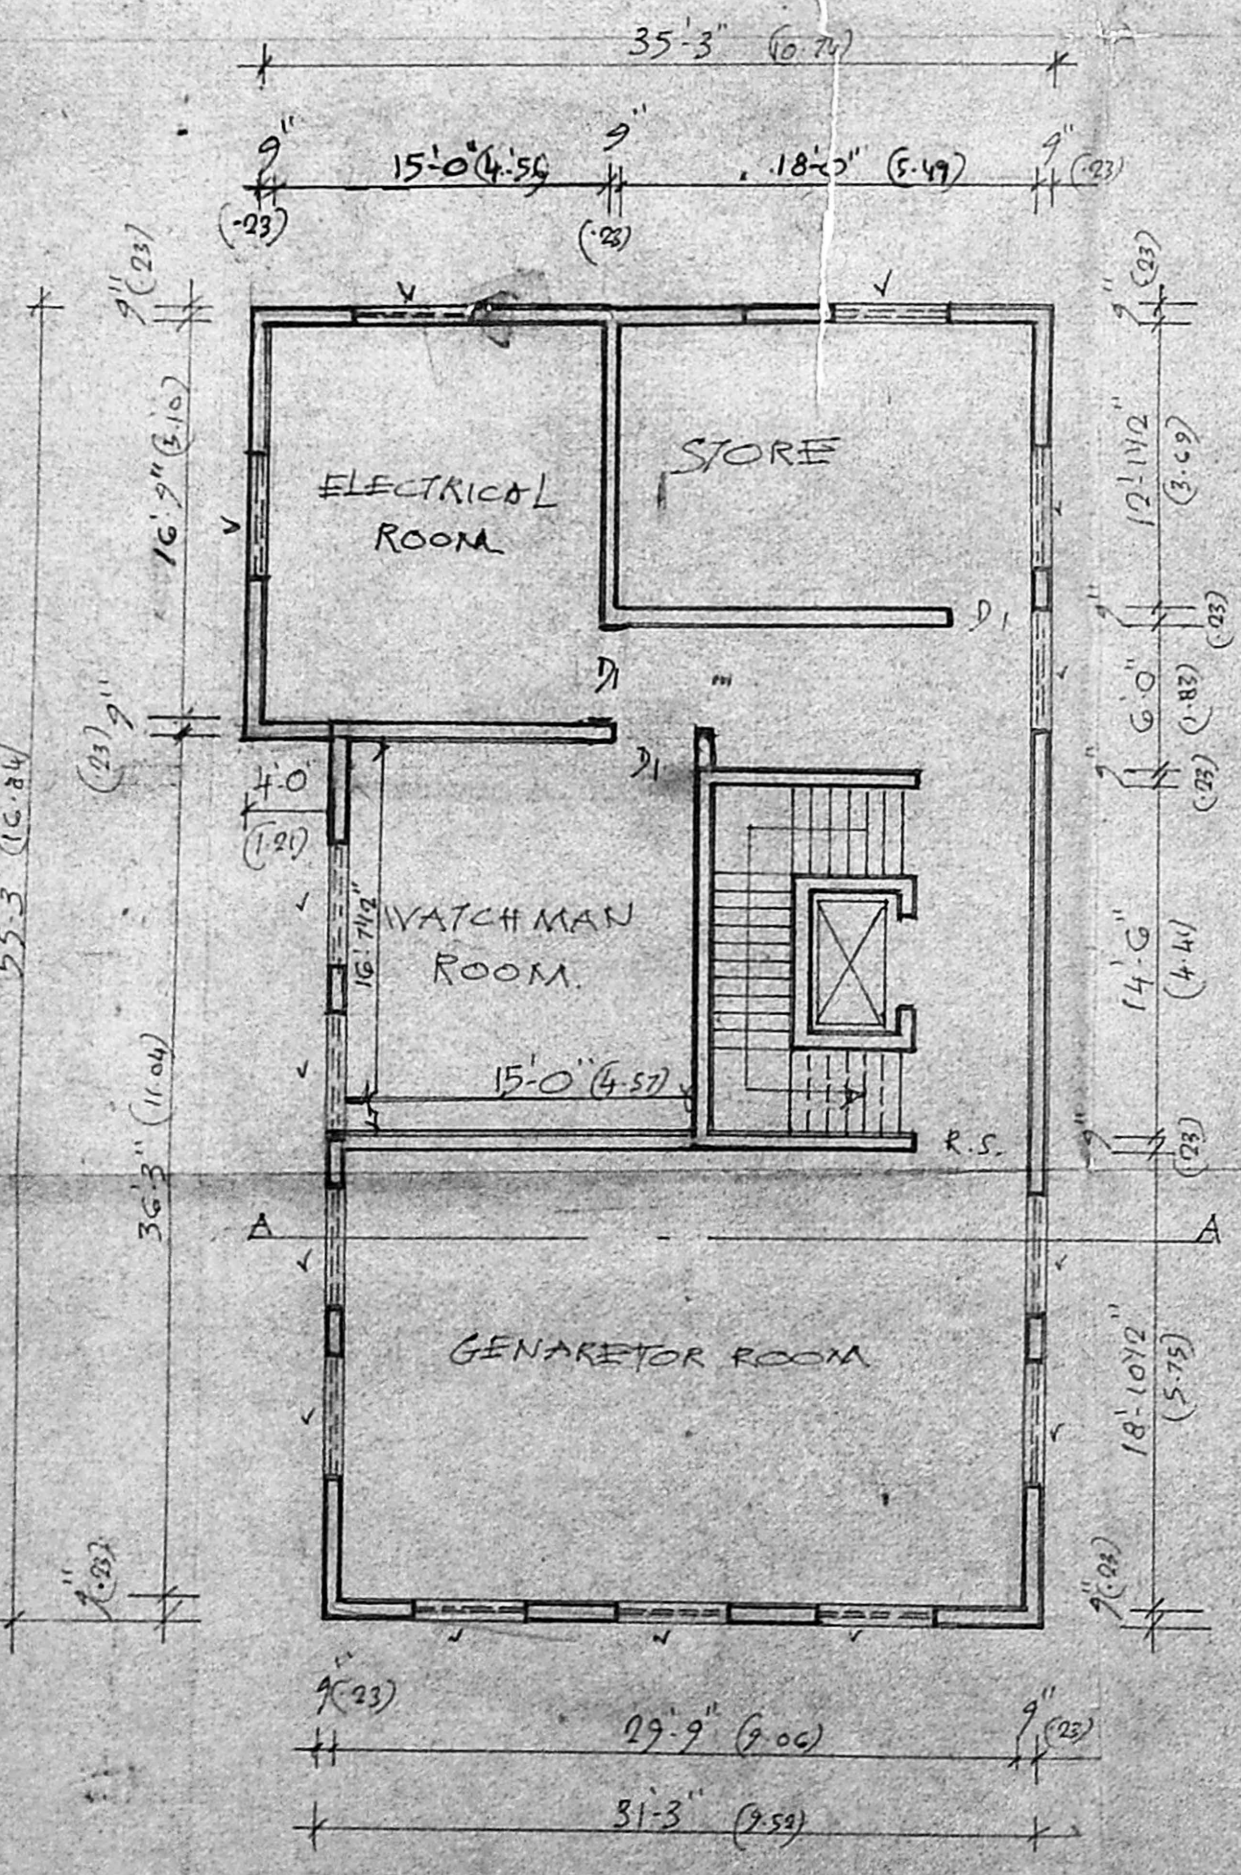


BASEMENT FLOOR PLAN

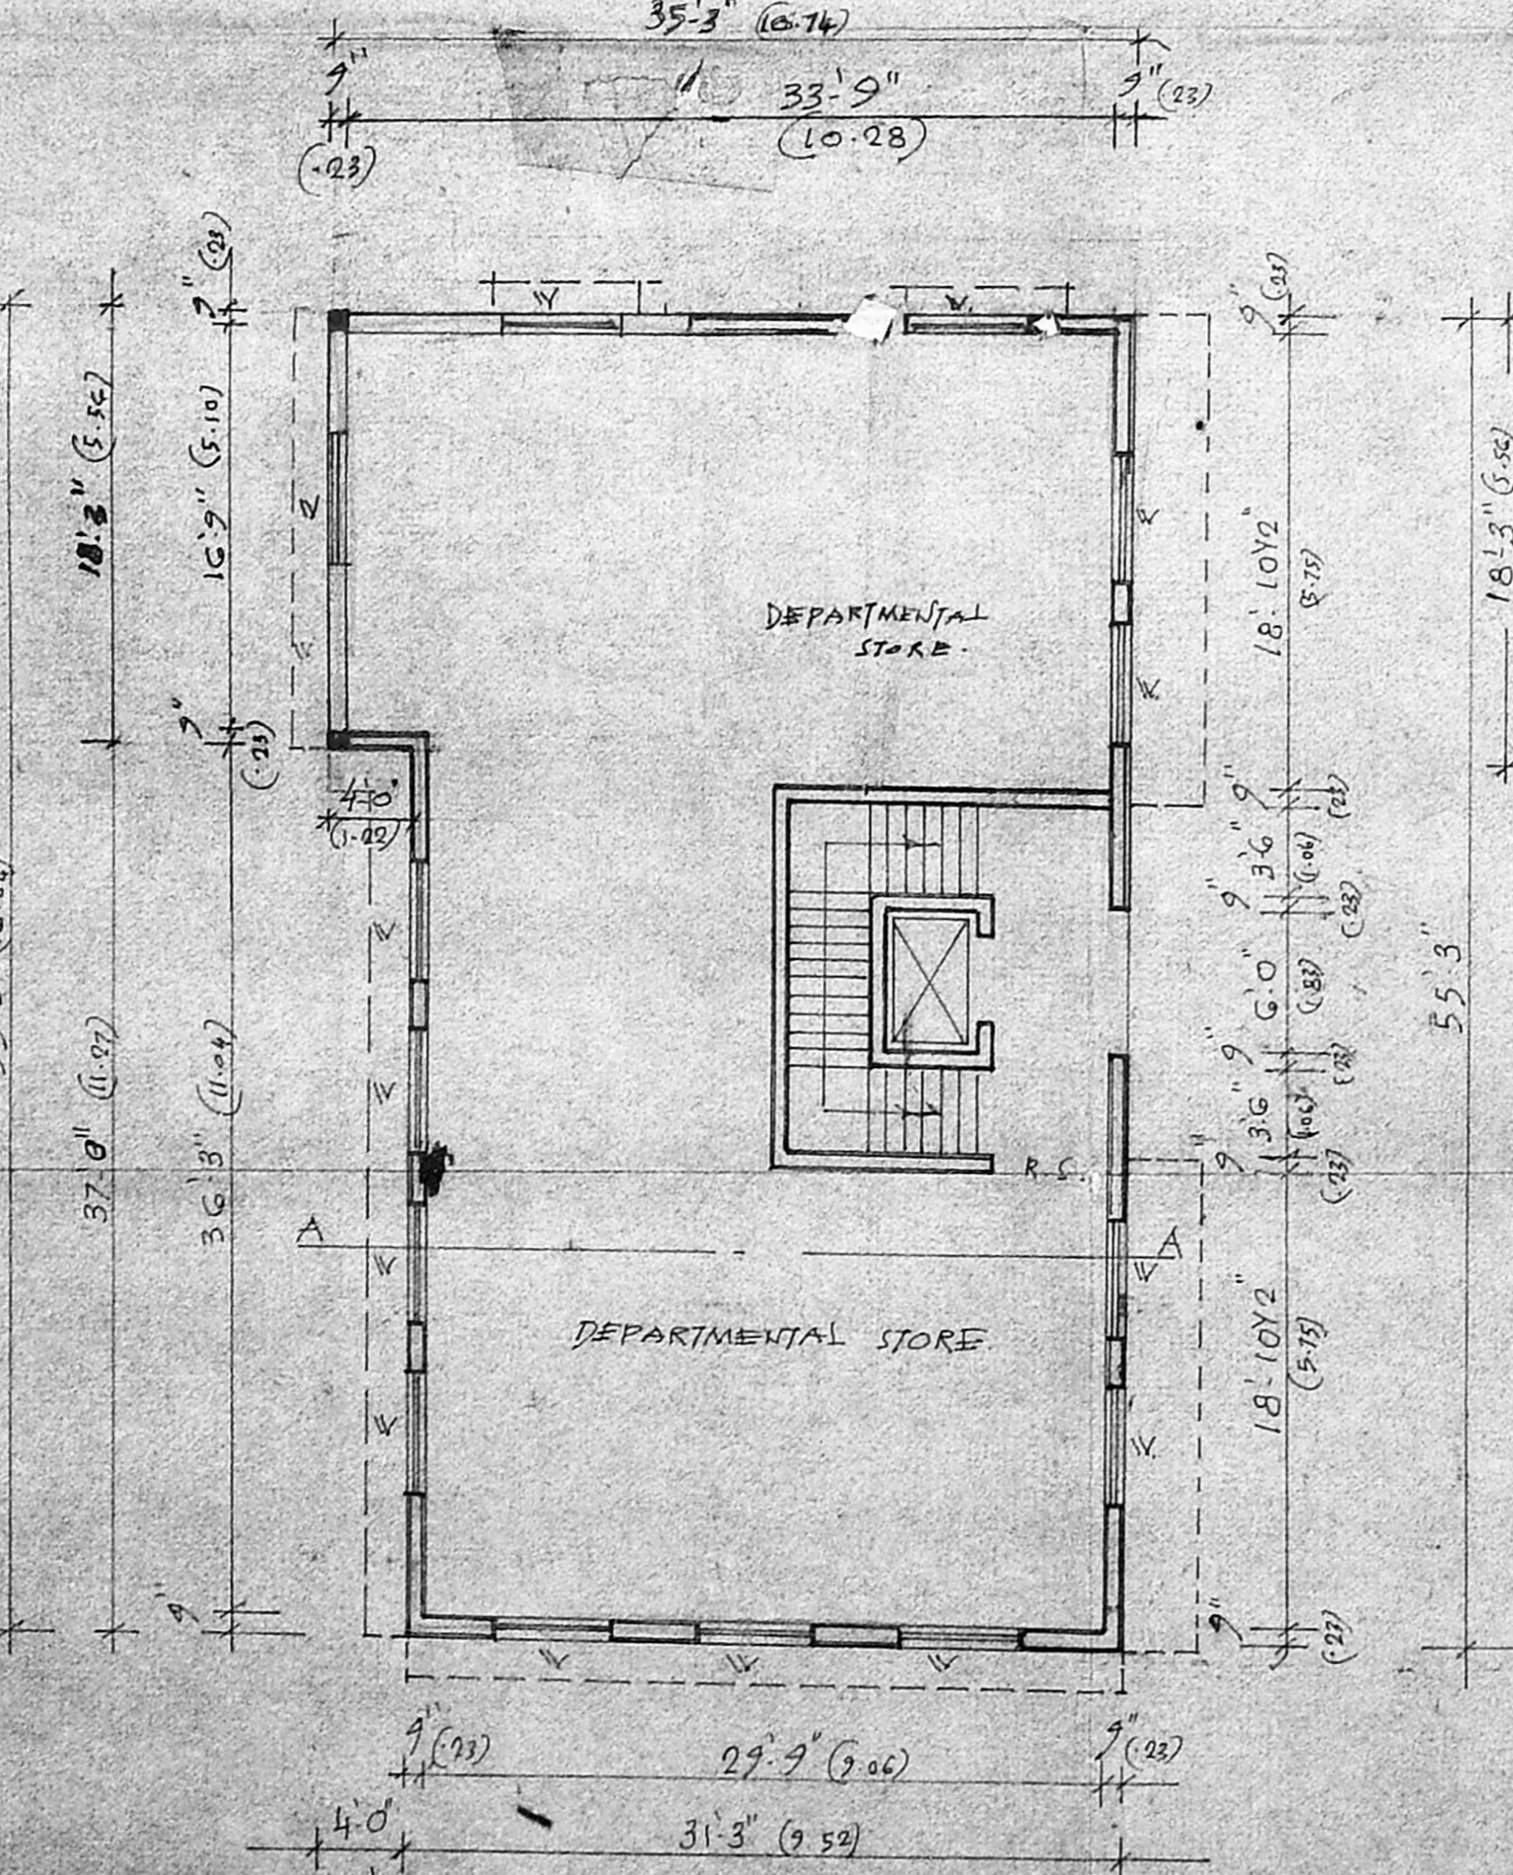

GROUND FLOOR PLAN

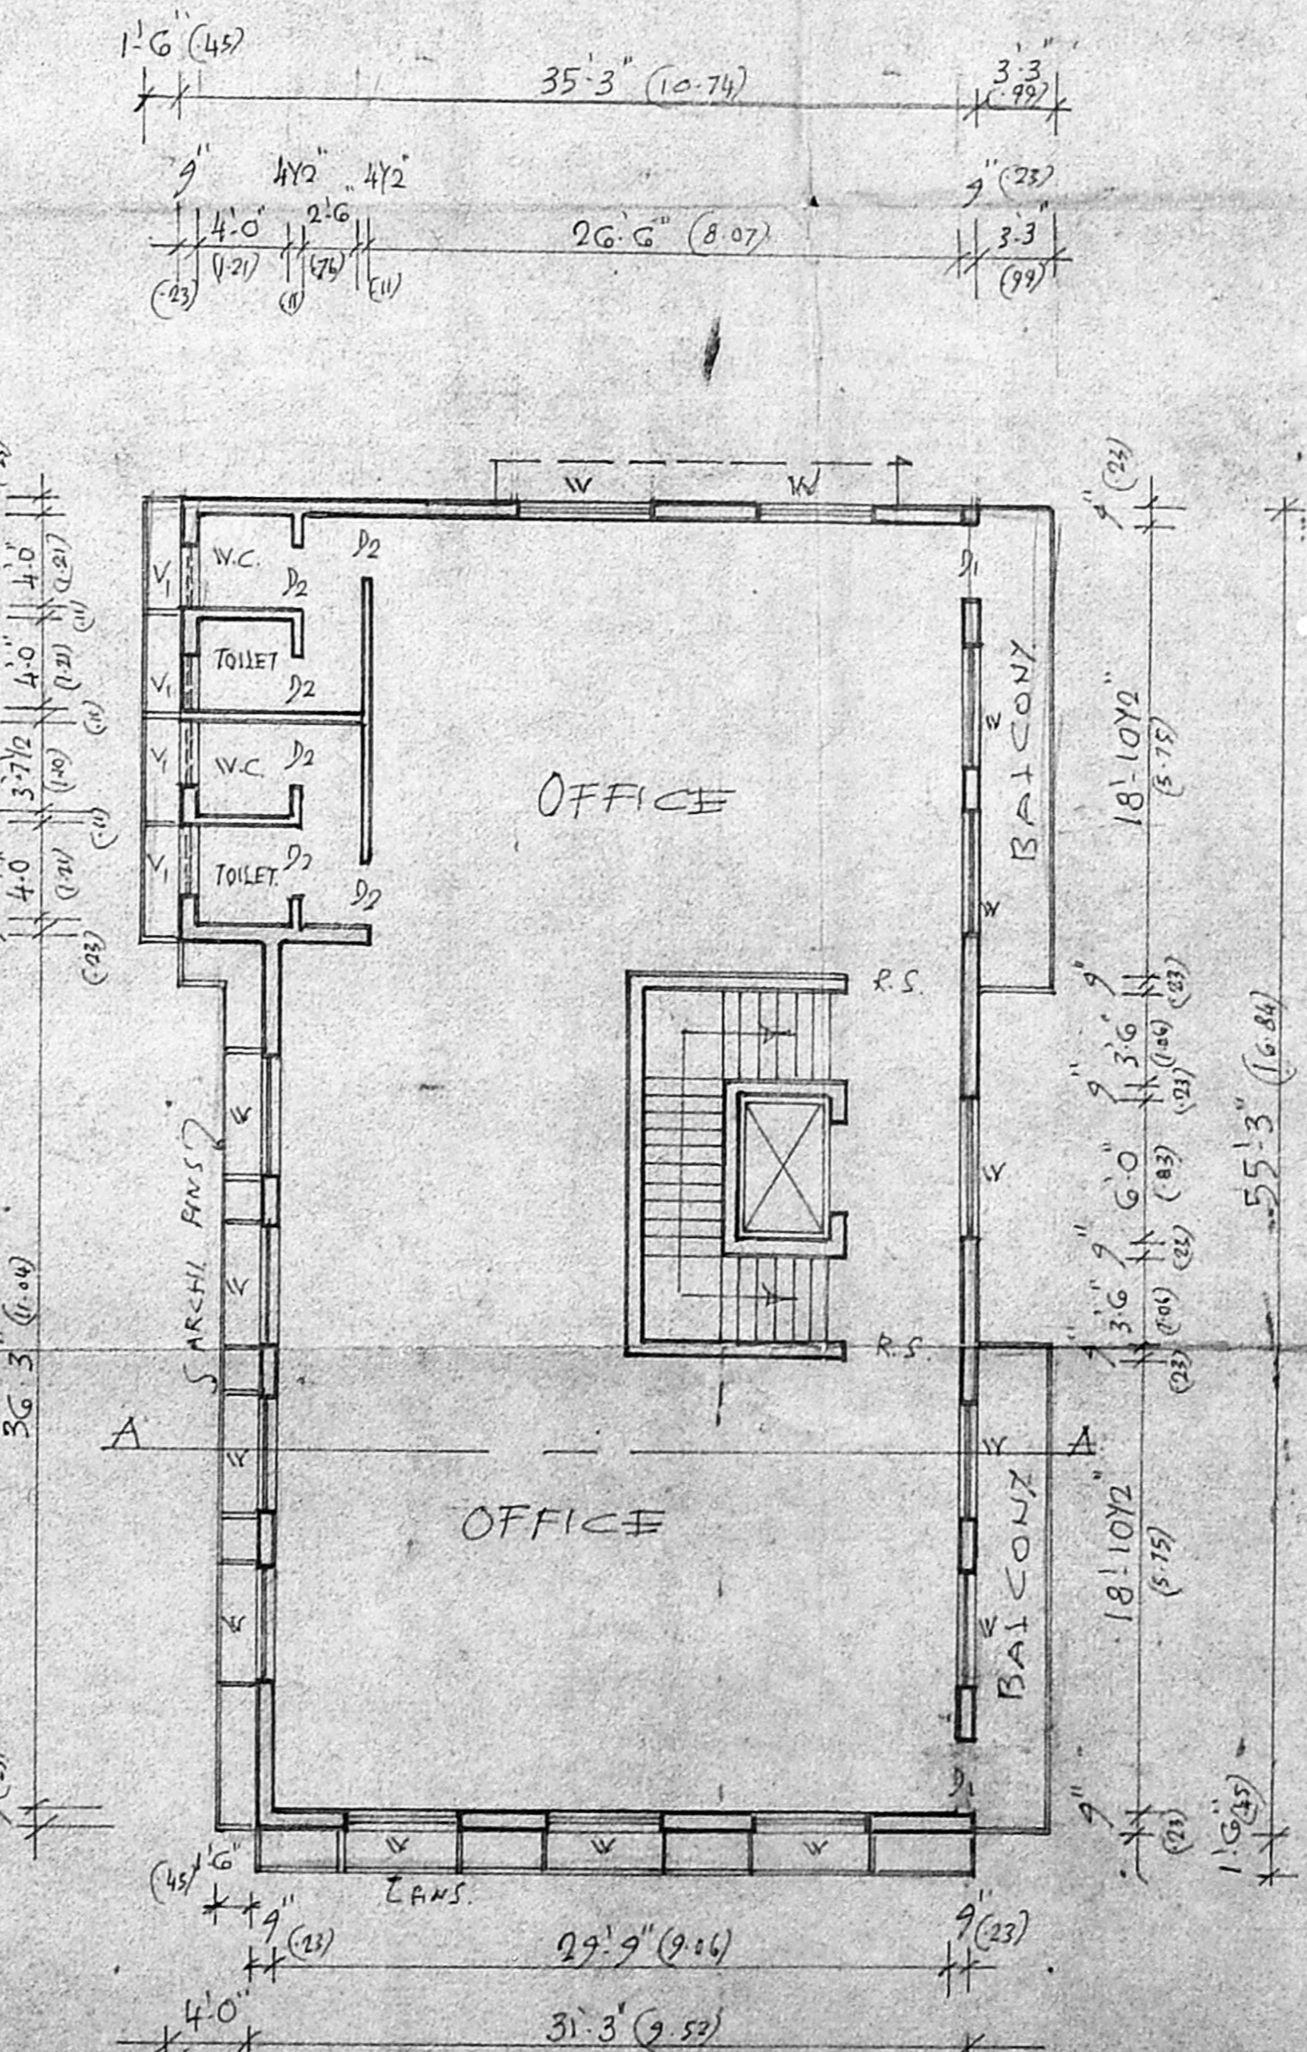


TYPICAL FLOOR PLAN (1:243)

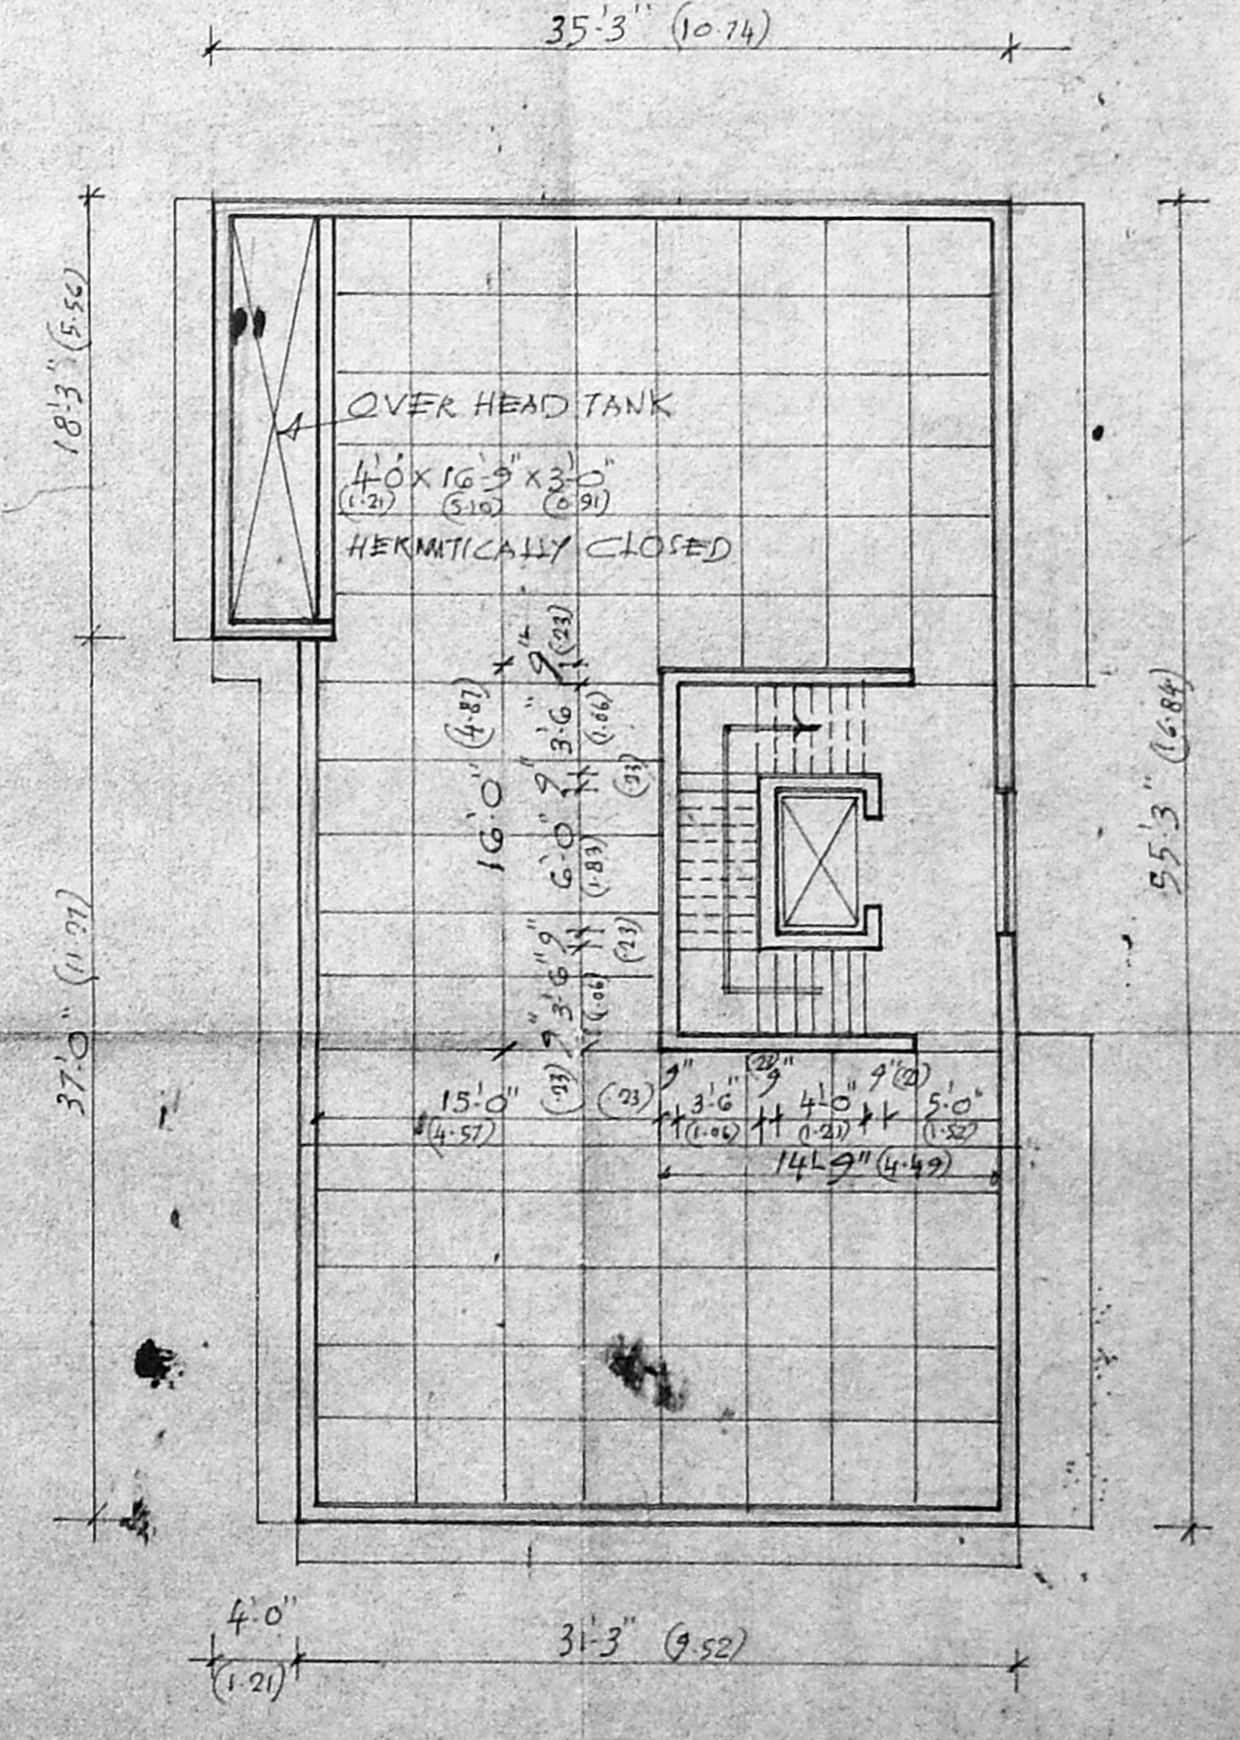

TERRACE FLOOR PLAN

	SQ. FT. - M ²
TOTAL EXTENT	- 5237 - 448.588
BASEMENT FLOOR (INCLUDING NON-F.S.I.)	- 1800 - 167.27
GROUND FLOOR	- 1800 - 167.27
FIRST FLOOR	- 1932 - 179.482
SECOND FLOOR	- 1932 - 179.482
THIRD FLOOR	- 1932 - 179.482
COVERAGE	- 34.43
F. S. I. (INCLUDING NON-F.S.I.)	- 1.797

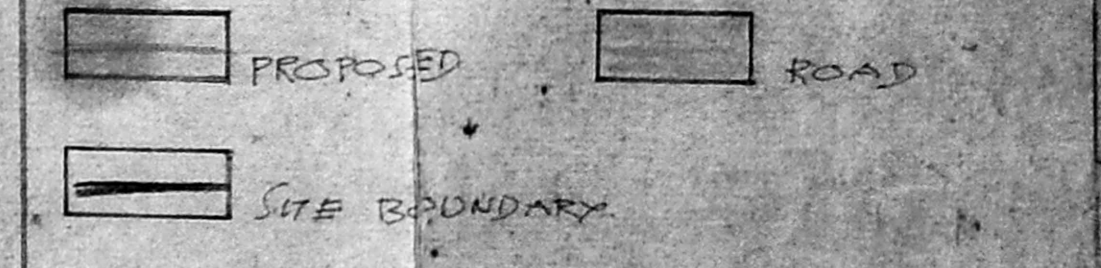

PAINTED
SIGNATURE OF THE OWNER

Er. K. VENUGOPAL, Rtd. A.E.E.
Civil & Sanitary Engineering Consultant
Licensed Surveyor, Class I No: 320
Licensed Plumber, Class I Metro Water
Severaga No. Water Supply No.
3, Neelakandan Street, Nungambakkam (Lake Area)
Backstage of Corporation Girls Higher Secondary School
MADRAS-600 034

LICENSED SURVEYOR