



VIEW a-a
VIEW b-b

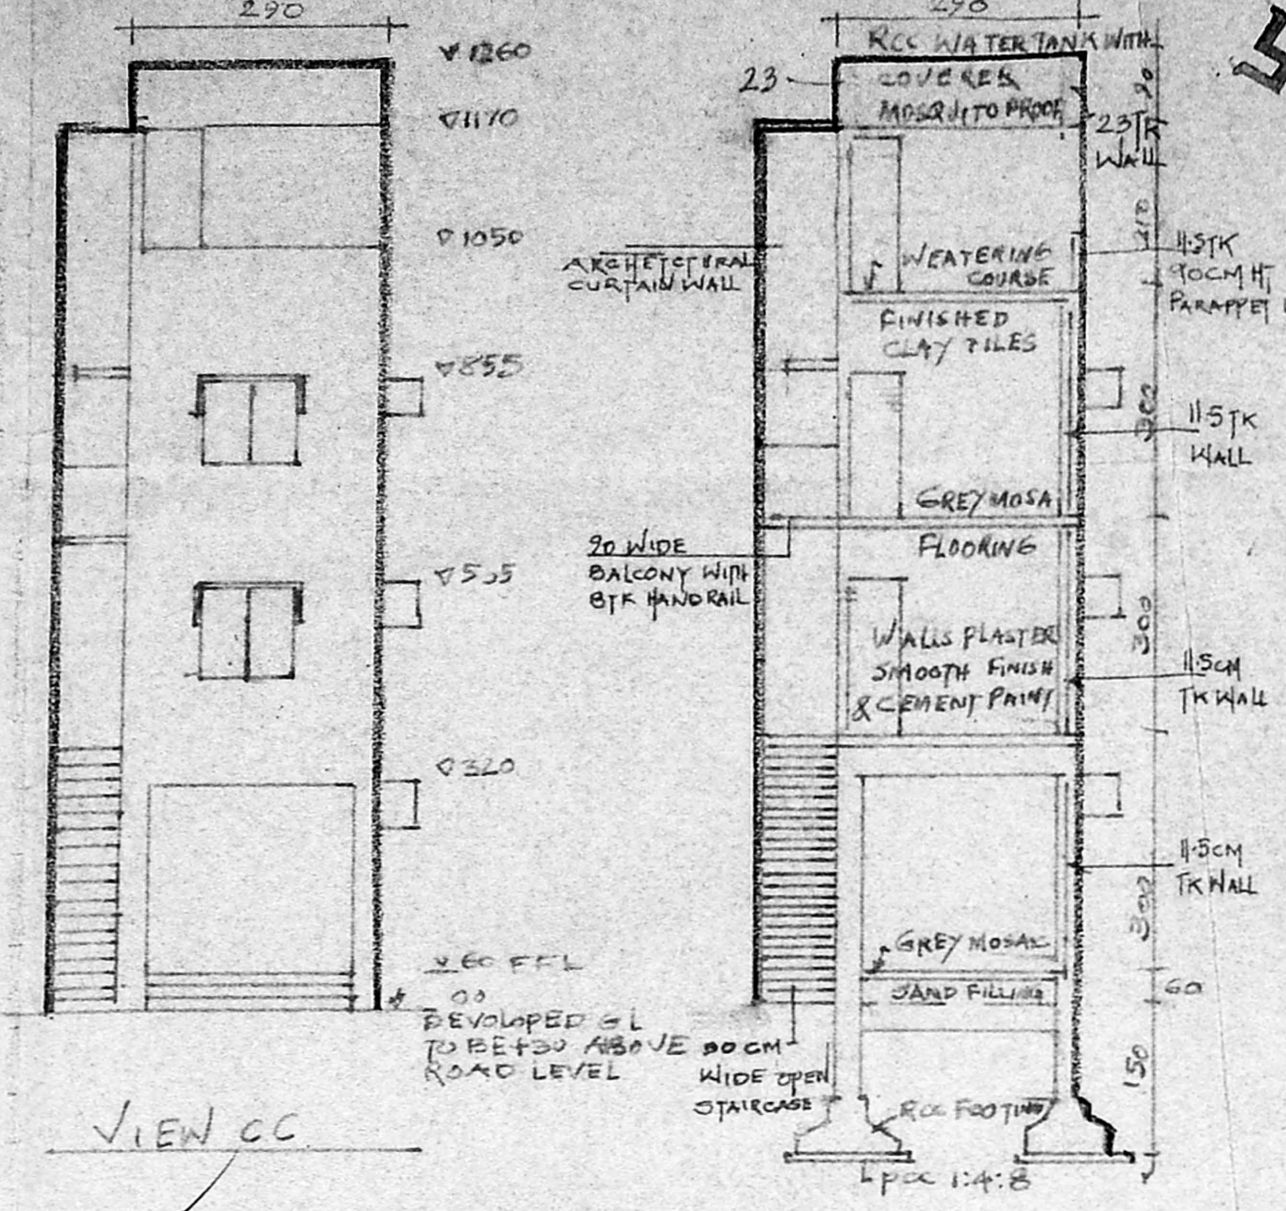

VIEW c-c

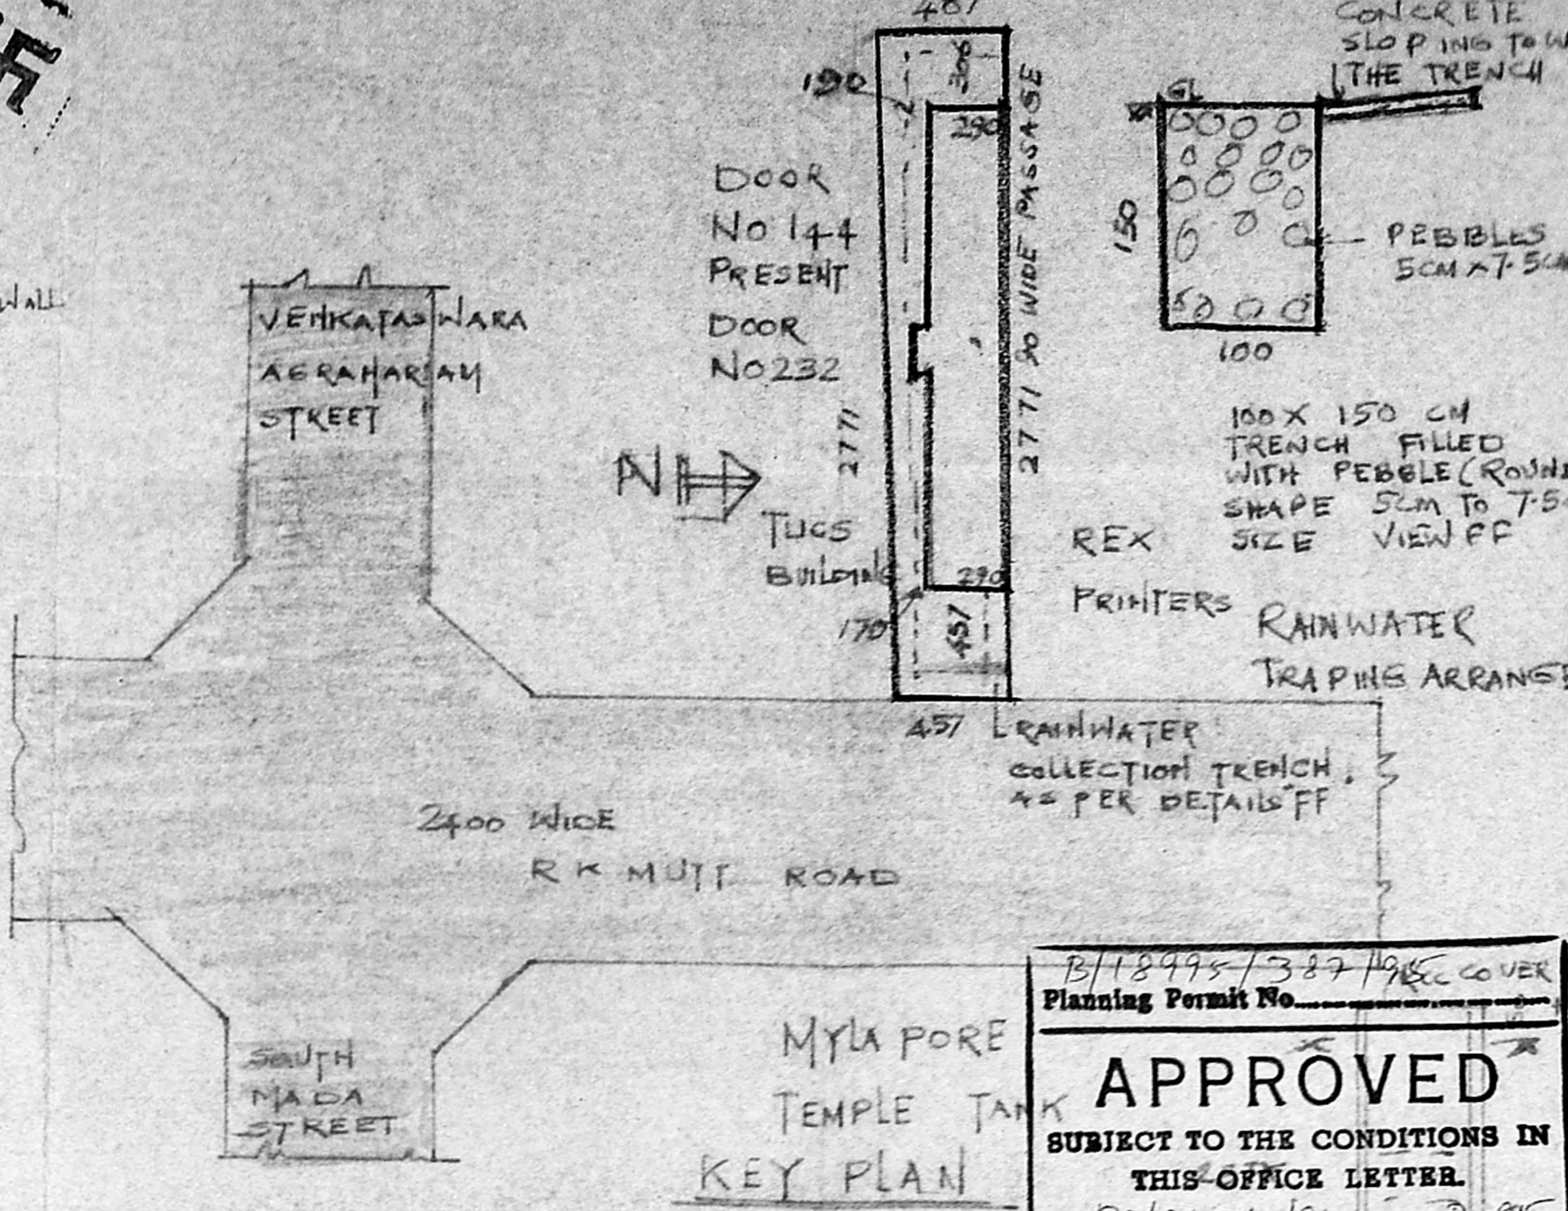


KEY PLAN

APPROVED
SUBJECT TO THE CONDITIONS IN THIS OFFICE LETTER.
FOR MEMBER SECRETARY
MADRAS METROPOLITAN
DEVELOPMENT AUTHORITY
MADRAS - 600 008.


- SPECIFICATIONS
- 1 ALL RCC WORK SHALL BE IN 1:2:4 MIX
 - 2 ALL PARTITION WALLS SHALL BE IN CM 1:4
 - 3 WALLS SHALL BE PLASTERED SMOOTH FINISHED PAINTED WITH CEMENT PAINT
 - 4 ALL DOOR FRAMES SHALL BE COUNTRY WOOD ALL SHUTTERS SHALL BE 32 MM TK FLUSH SHUTTER
 - 5 TOILETS SHALL BE FINISHED WITH CERAMIC TILES
 - 6 SCHEDULE

SL No	NOTATION	SIZE	SPECIFICATION
1	D	30x15	WOODEN DOOR
2	D1	75x195	DO
3	W	120x120	ALUMINIUM SLIDING WINDOW WITH MS GRILLS
4	W1	70x70	DO
5	W	70x45	DO
6	J	180x210	RCC JALLI


- AREA STATEMENTS
- GROUND FLOOR [COVERED] 60.32 m²
 - OPEN 5.94 m²
 - FIRST FLOOR 60.32 m²
 - SECOND FLOOR 62.21 m²
 - TOTAL COVERED + OPEN 188.99 m²
 - PLOT AREA 131.10 m²
 - F.S.1 1.44
 - PLOT COVERAGE 31%
- COLOUR CODE
- To be dismantled
proposed new construction
boundary
ROAD

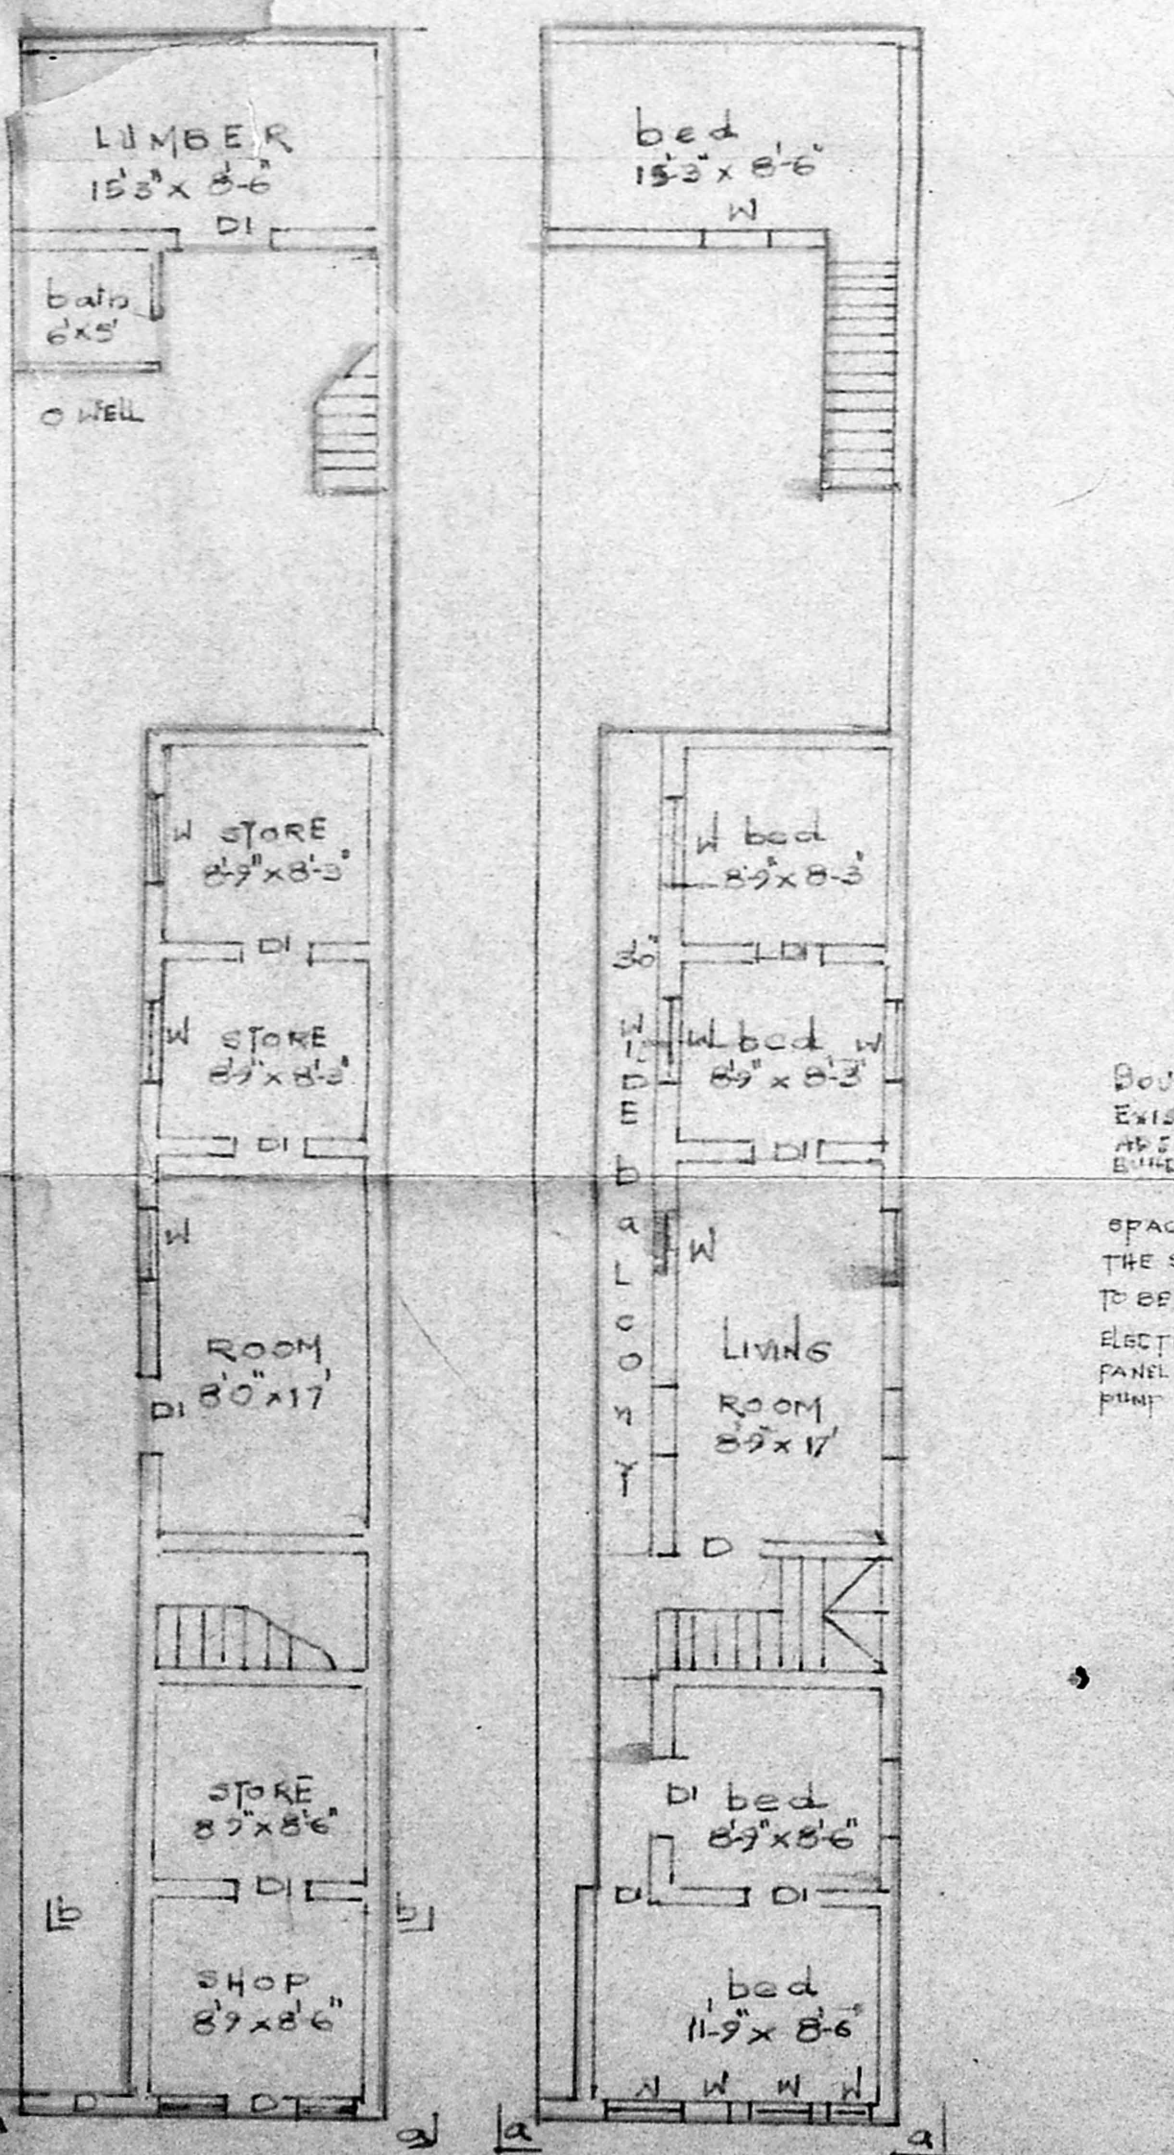


EXISTING GROUND FLOOR PLAN
EXISTING FIRST FLOOR PLAN
PROPOSED TO BE DISMANTLED

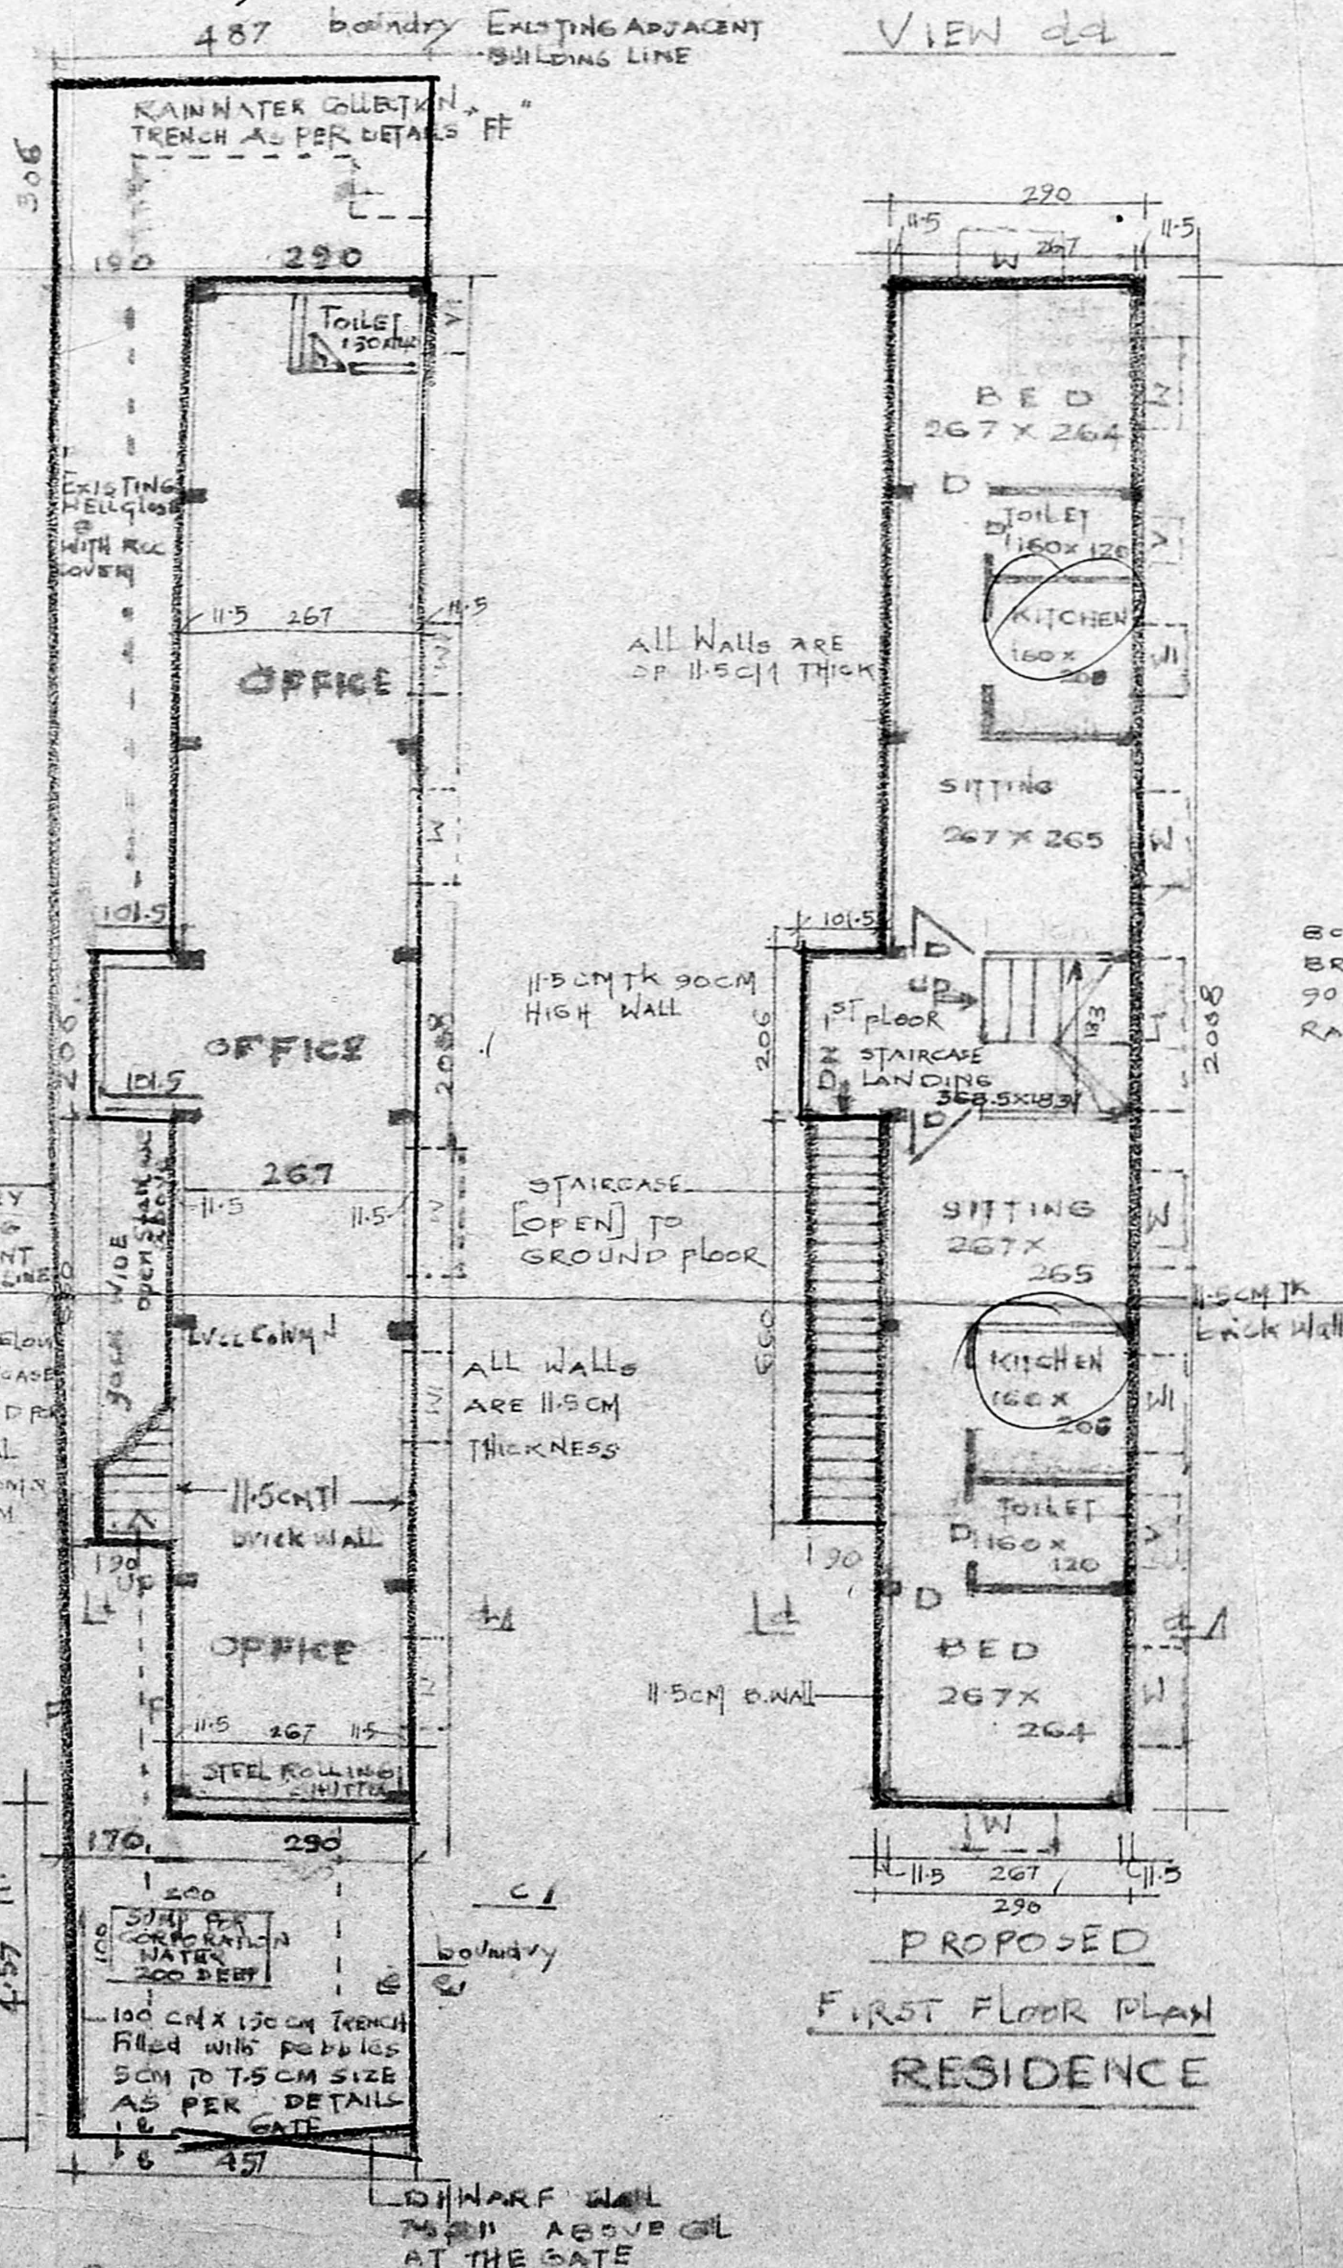

PROPOSED GROUND FLOOR PLAN LOCATION PLAN
PROPOSED FIRST FLOOR PLAN RESIDENCE

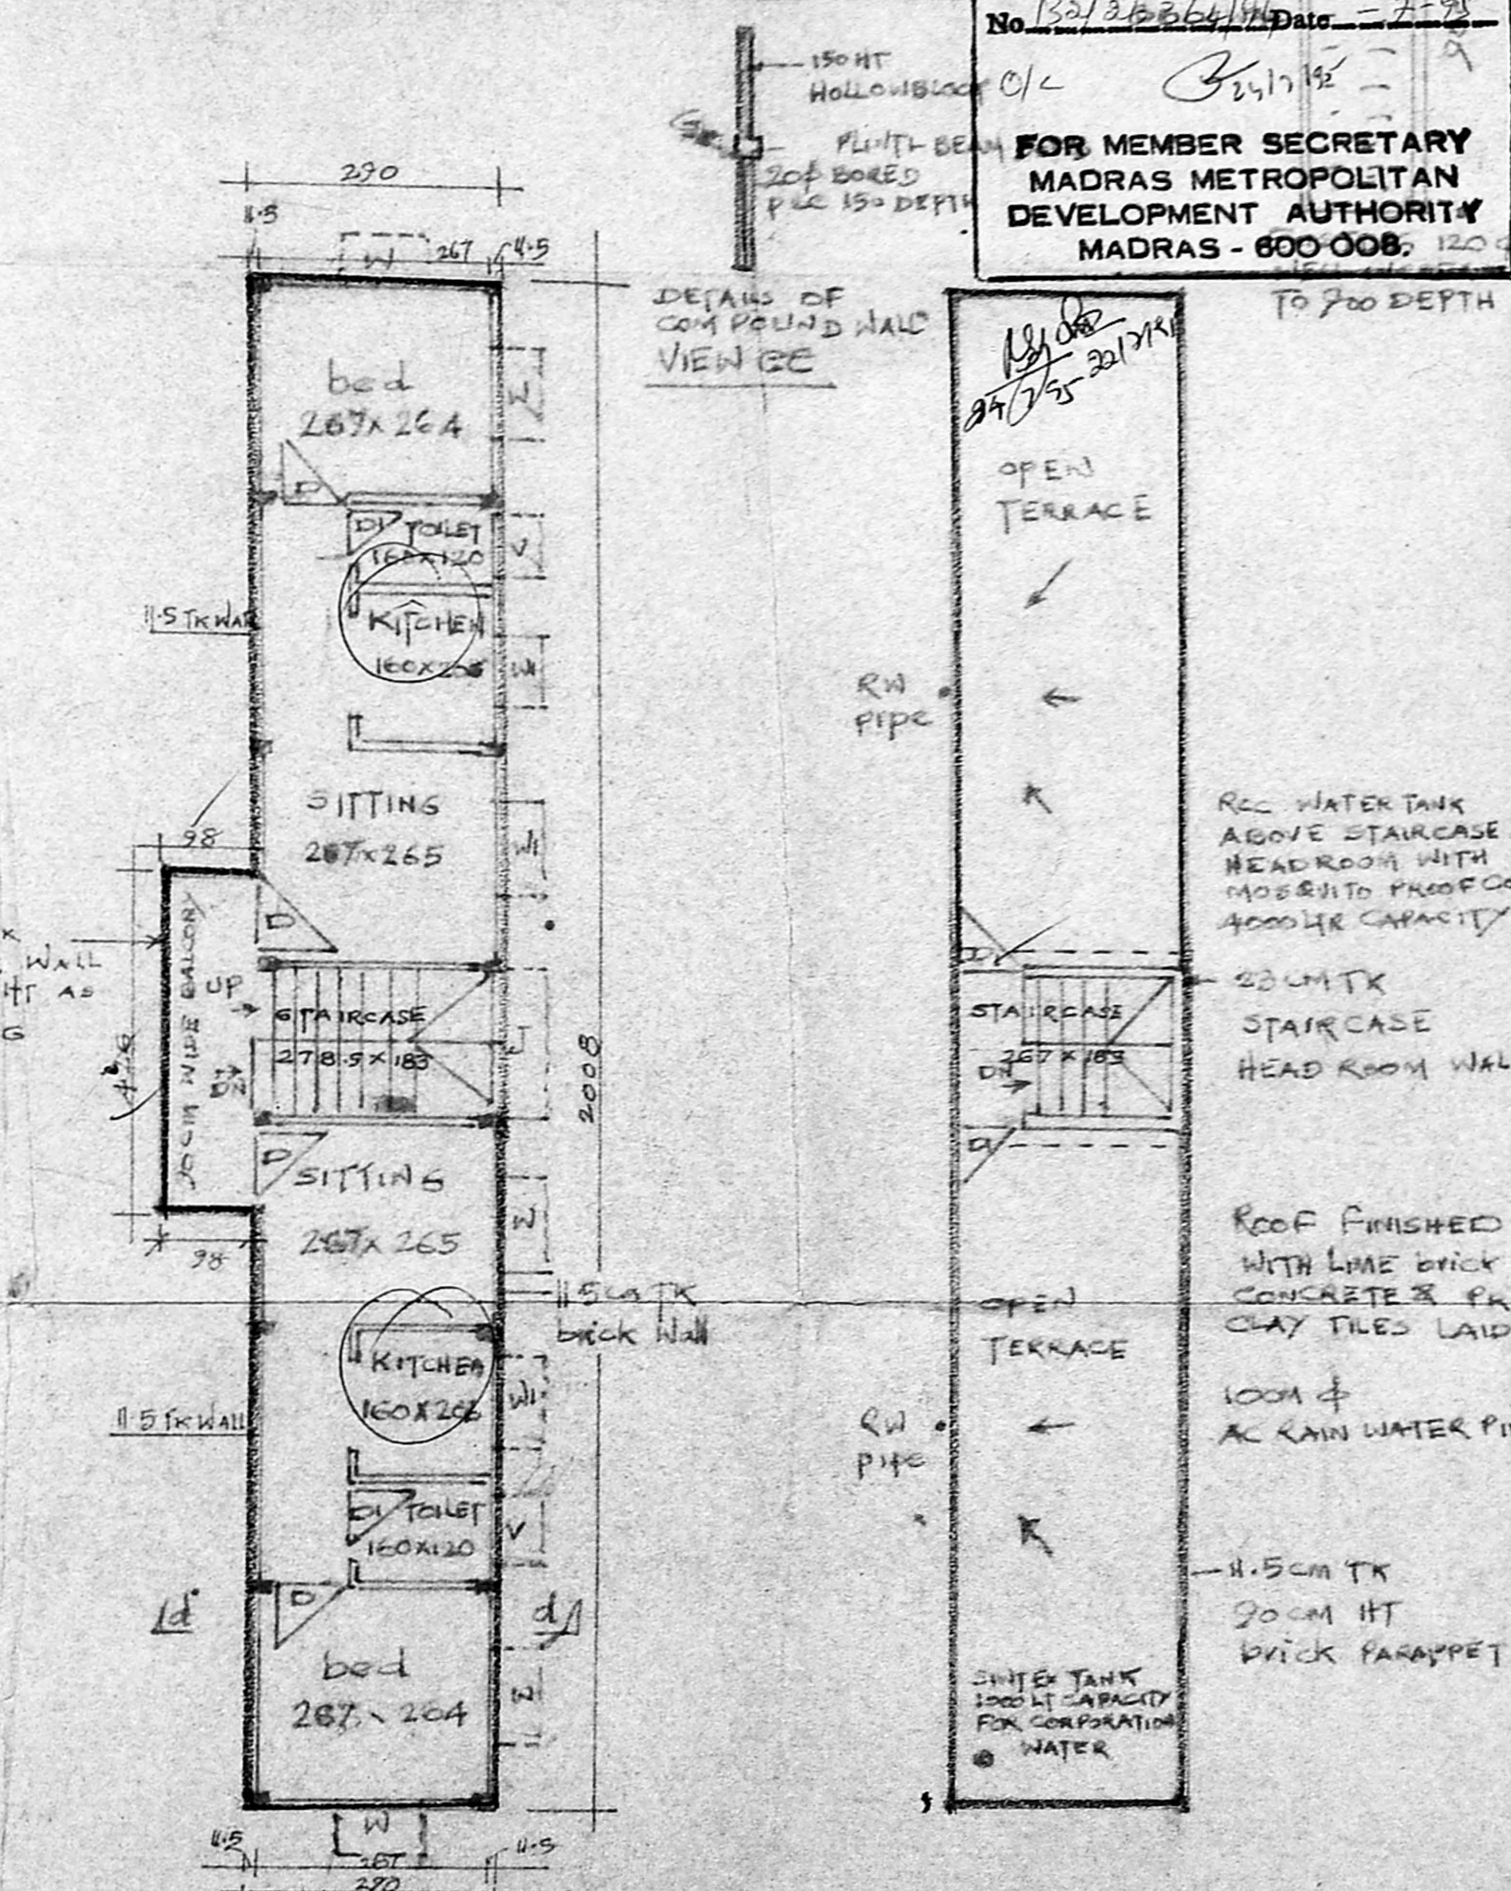

PROPOSED SECOND FLOOR PLAN RESIDENCE
TERRACE PLAN

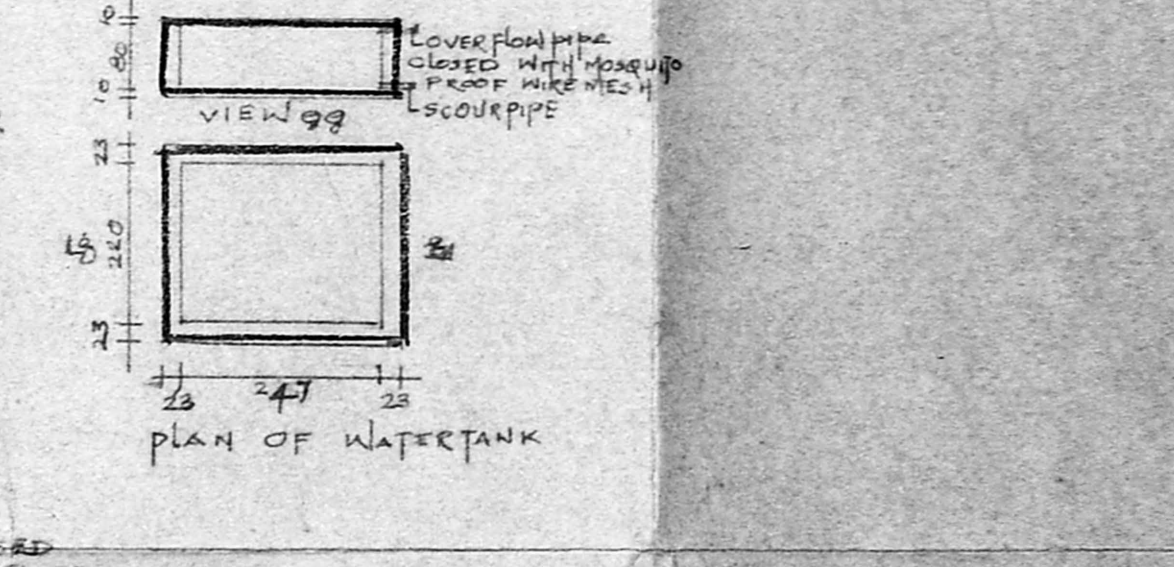

PLAN OF WATERTANK

PROPOSED RESIDENTIAL CUM COMERICAL BUILDING AT PRE NO 144 PRESENT DOOR NO 232 RK MUTT ROAD MYLAPORE DIVI NO 96 RS NO 3362/1 MADRAS - 4

OWNER *[Signature]*
LICENCED SURVEYER