
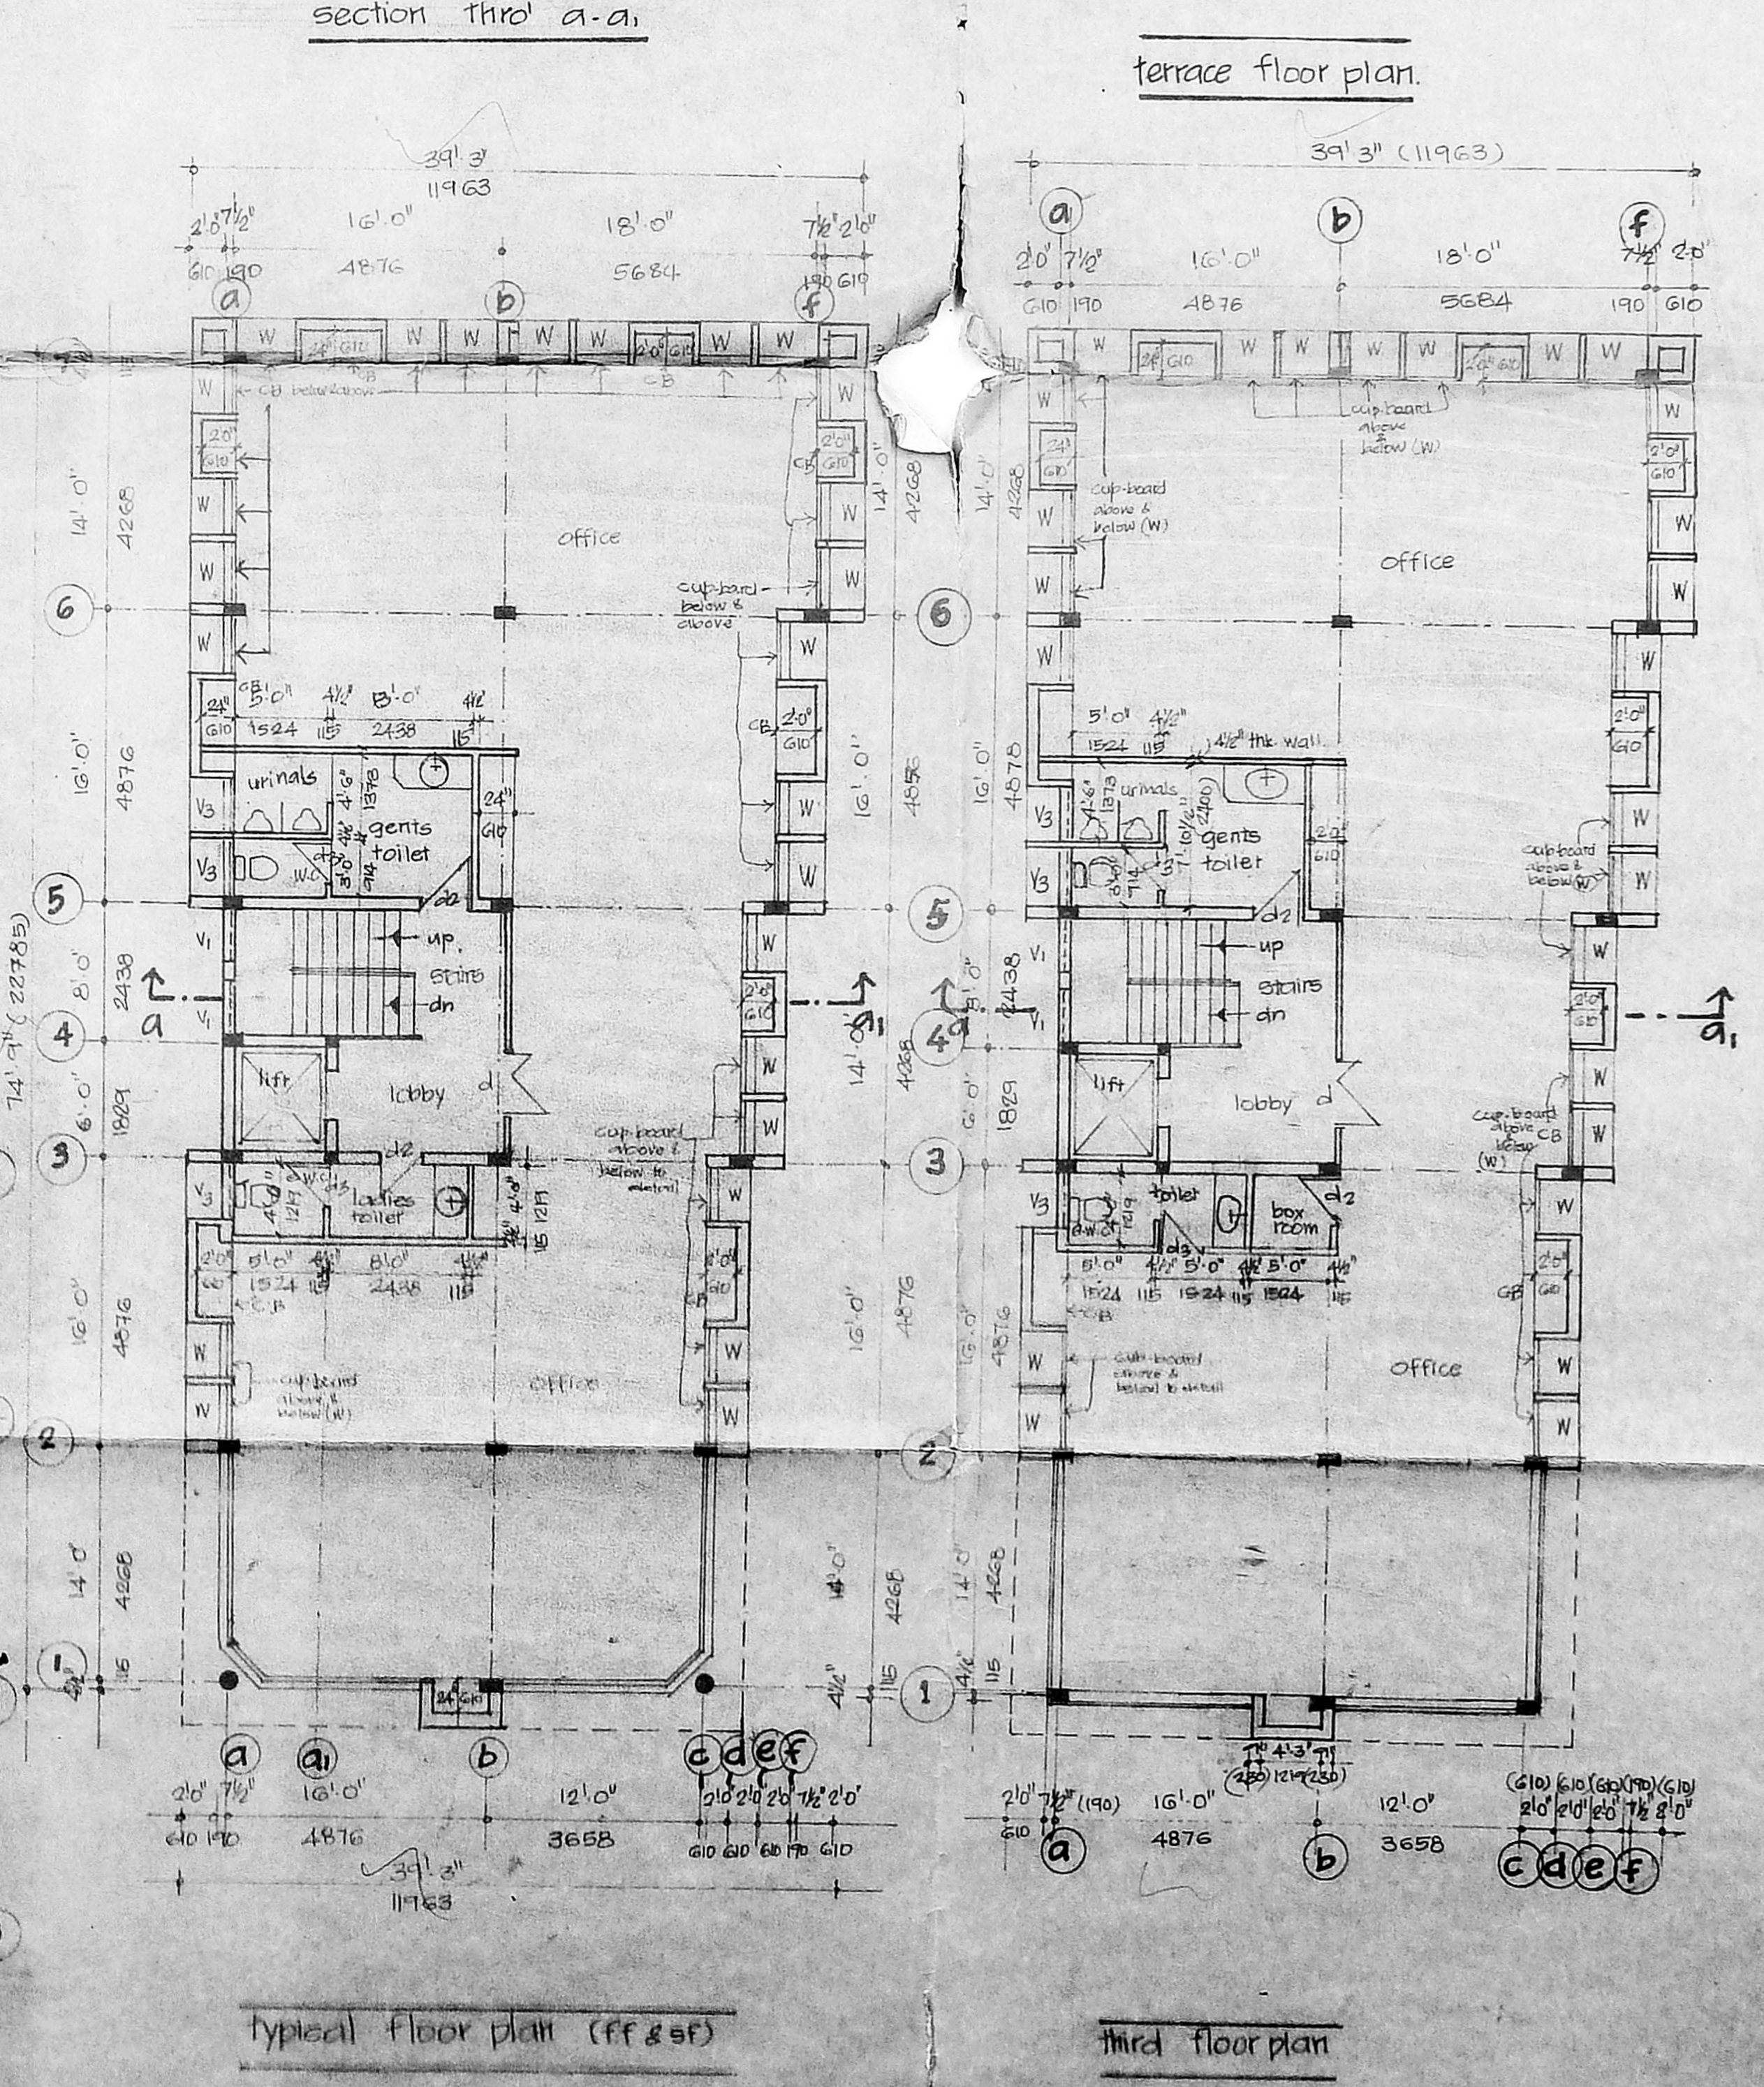
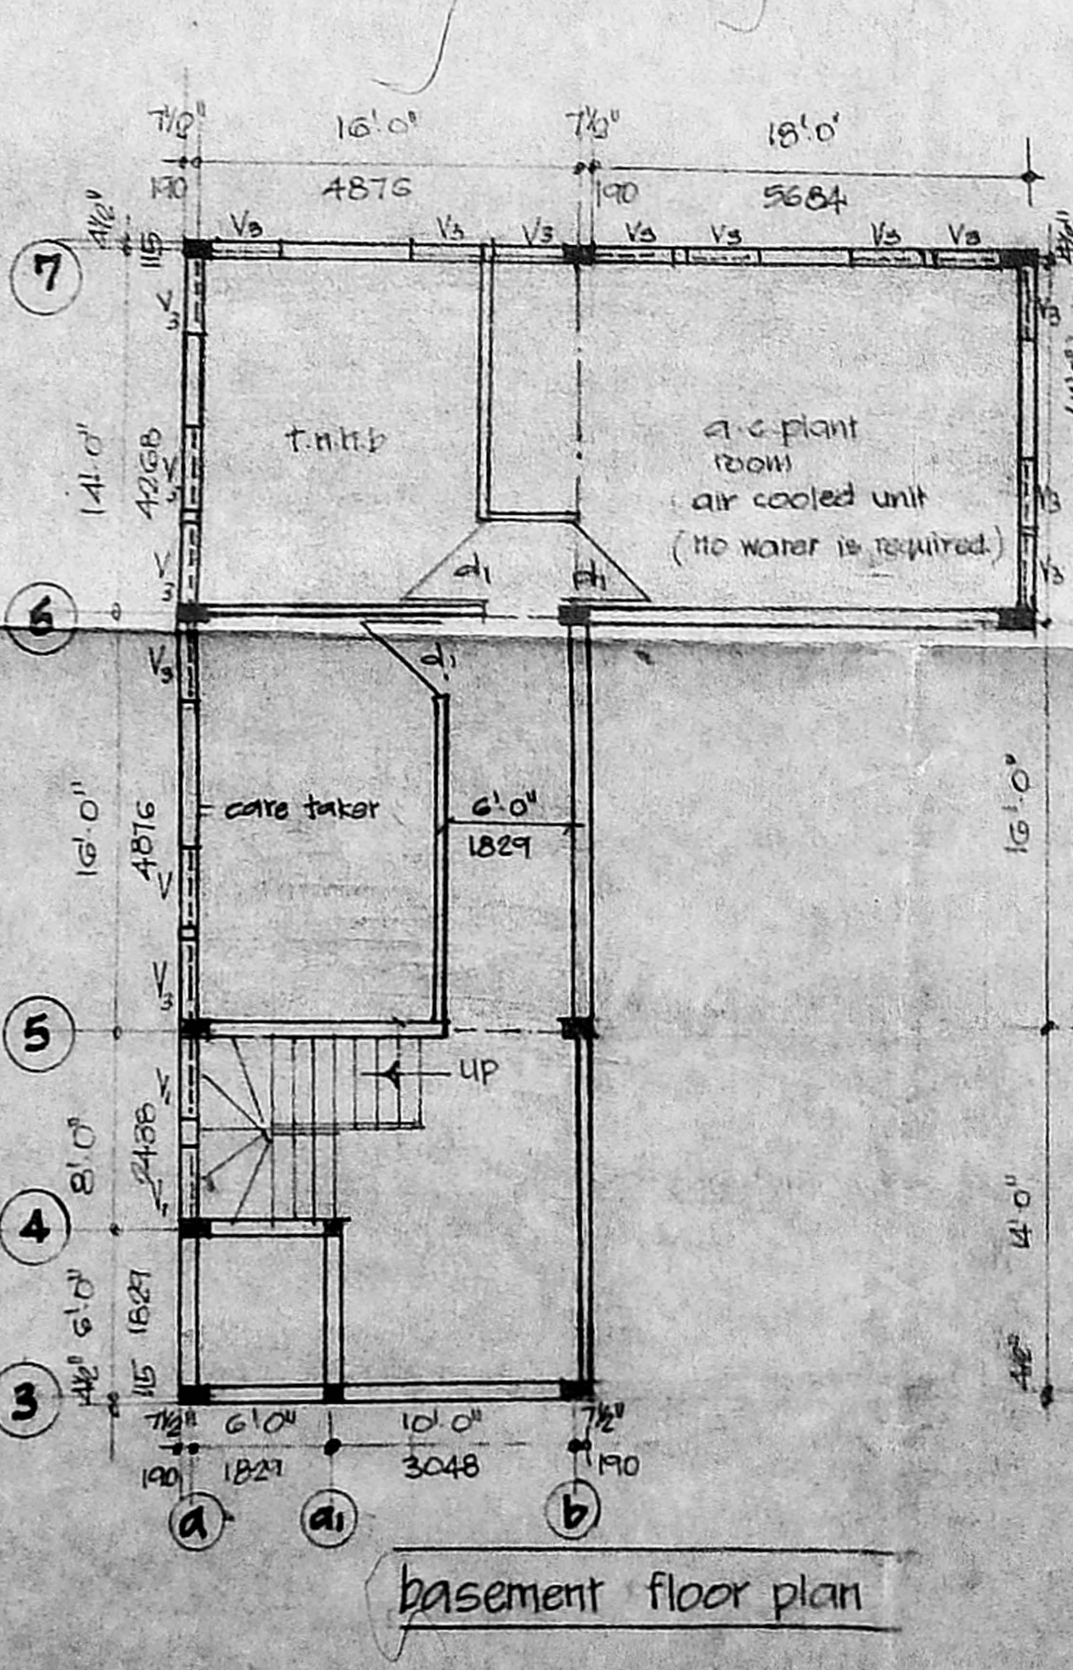
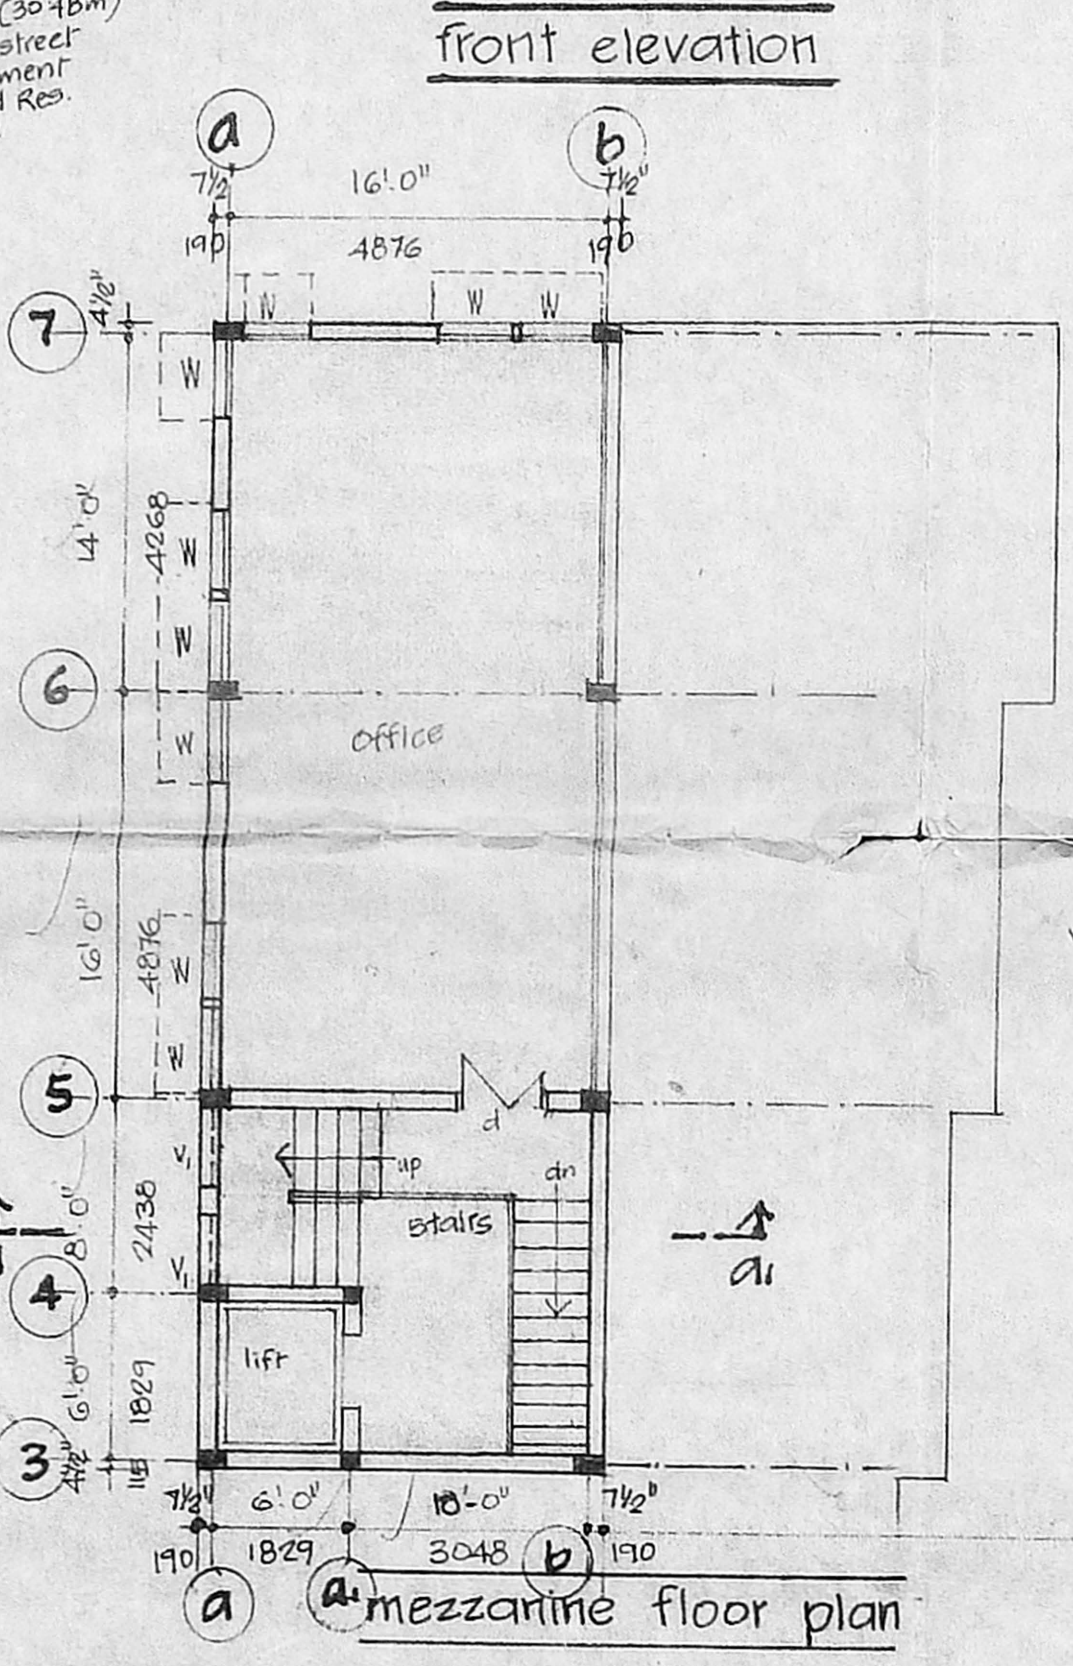
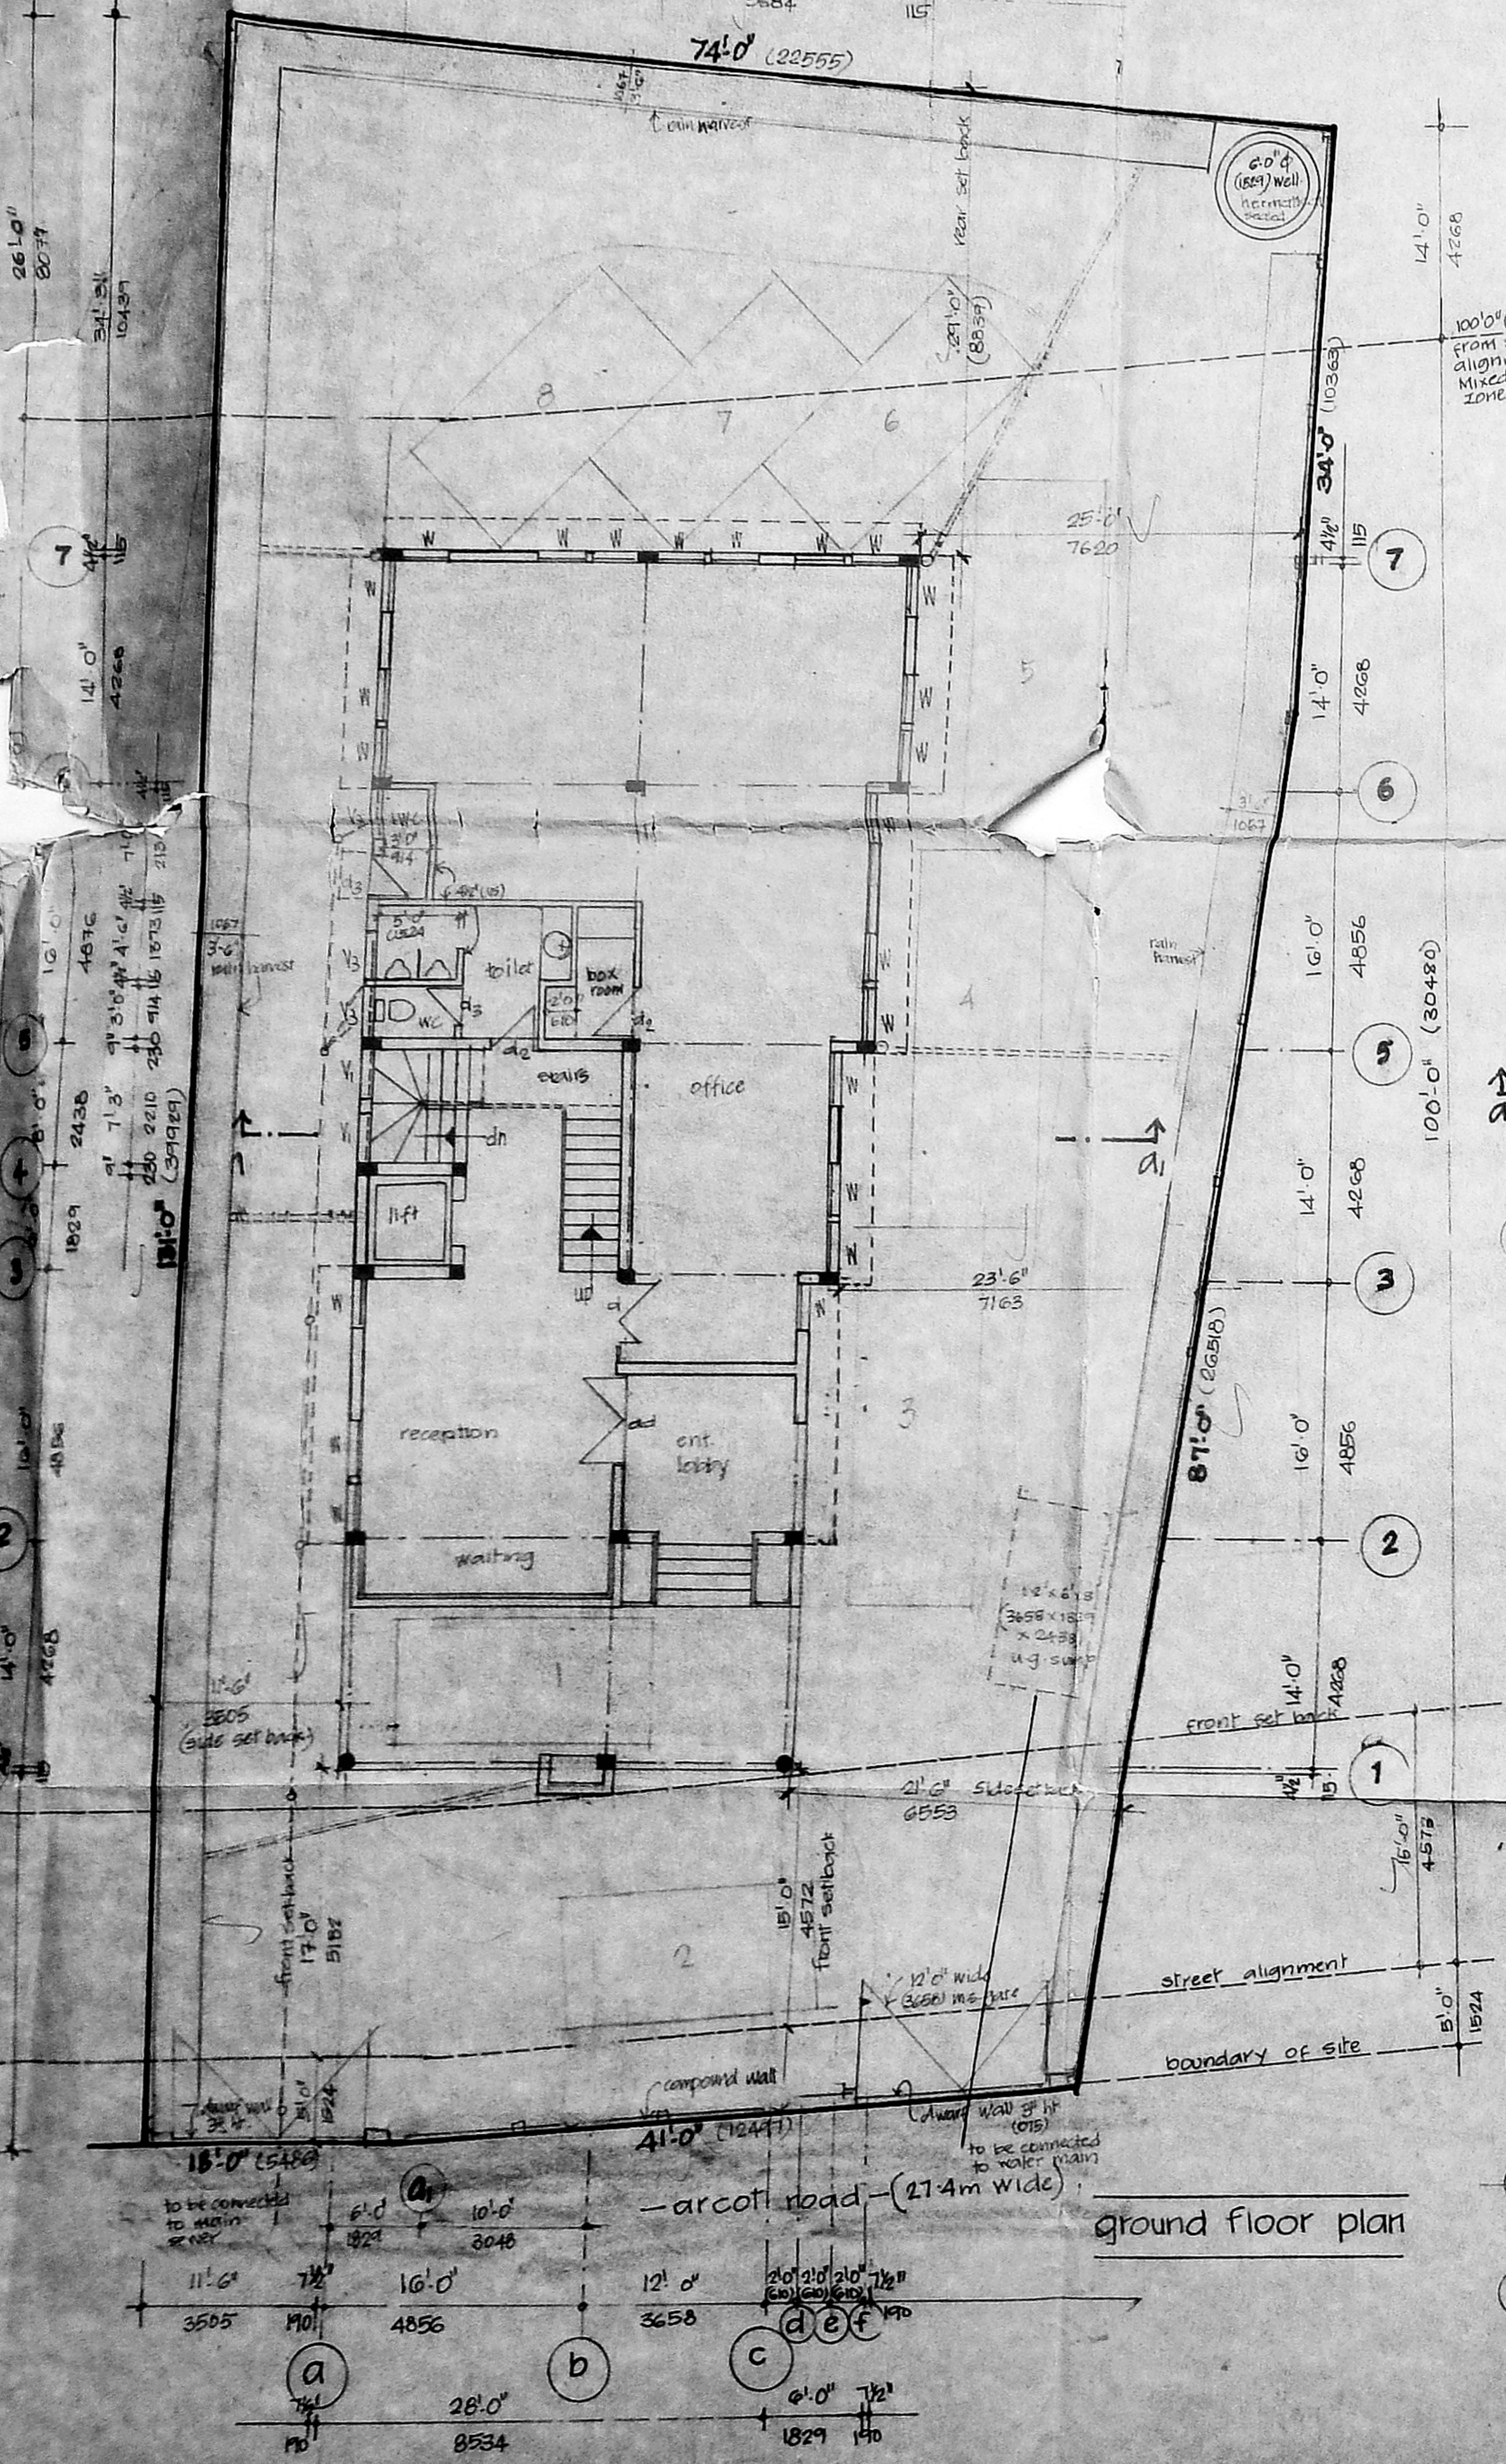
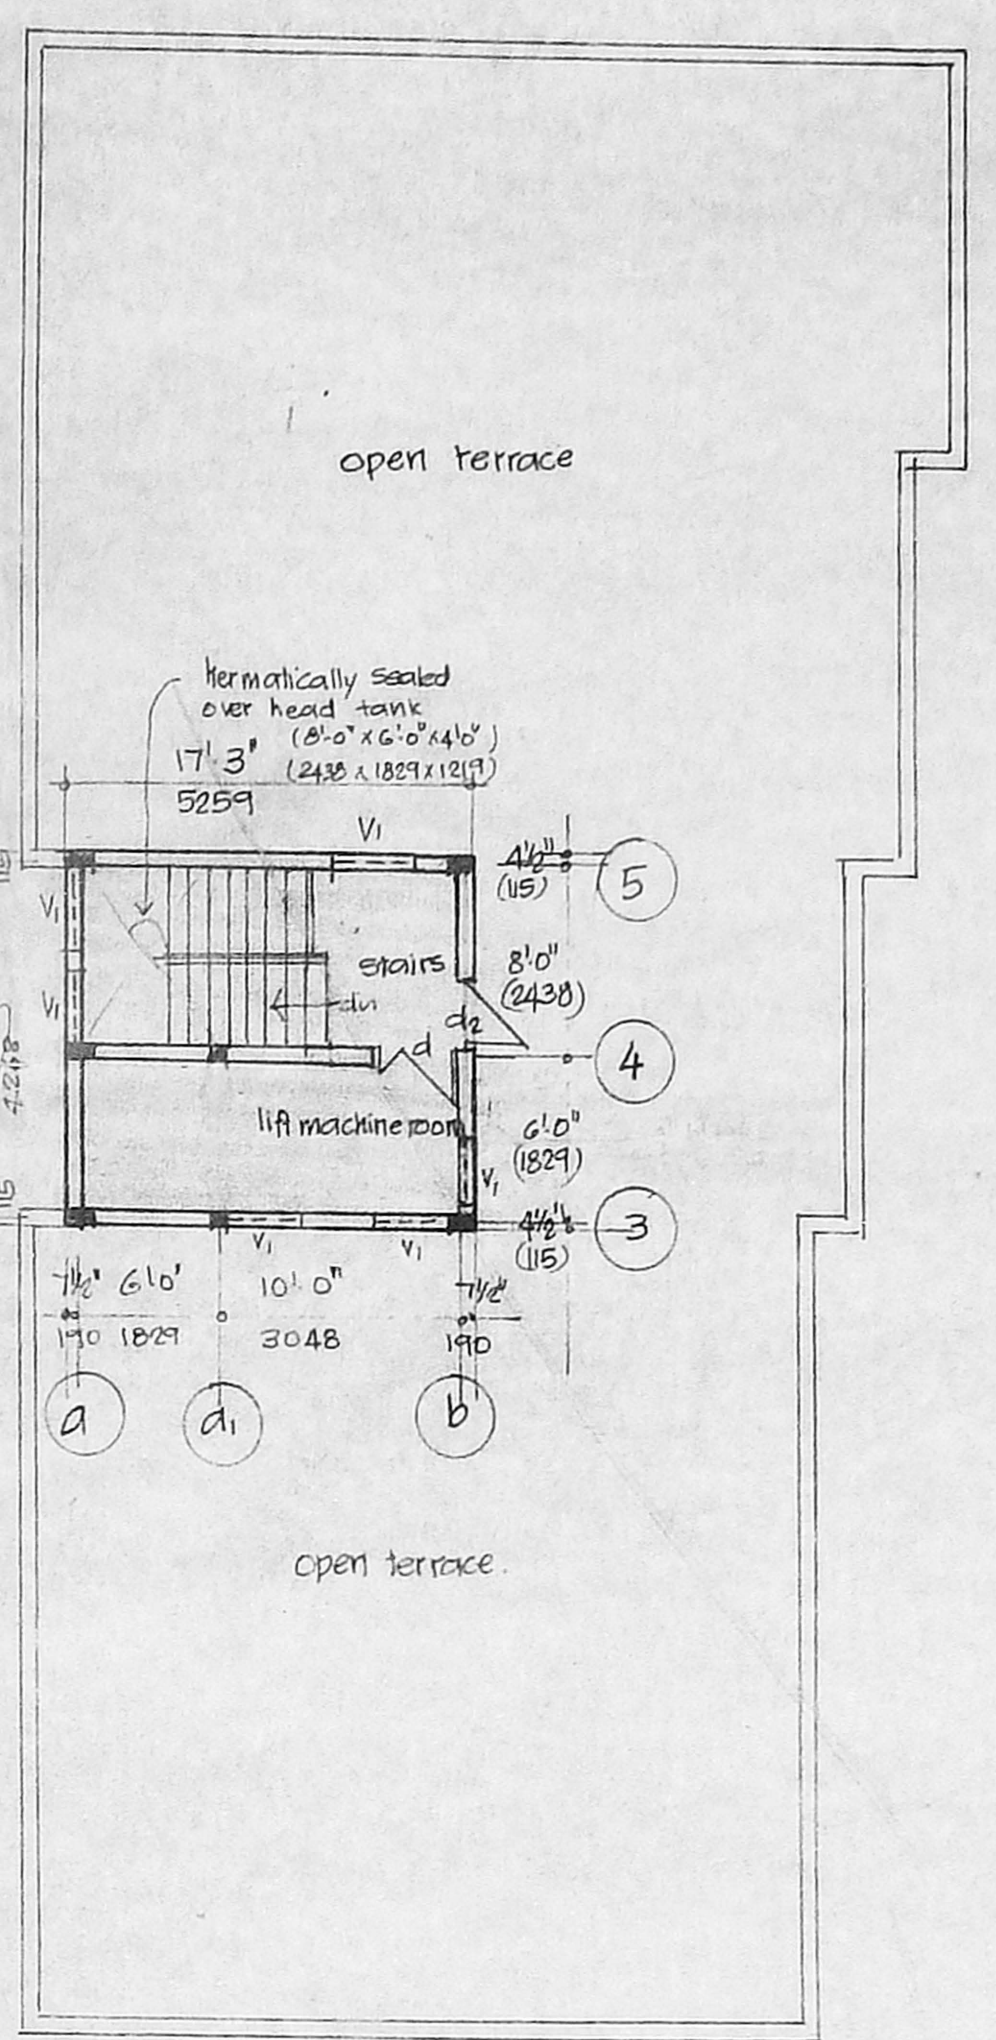
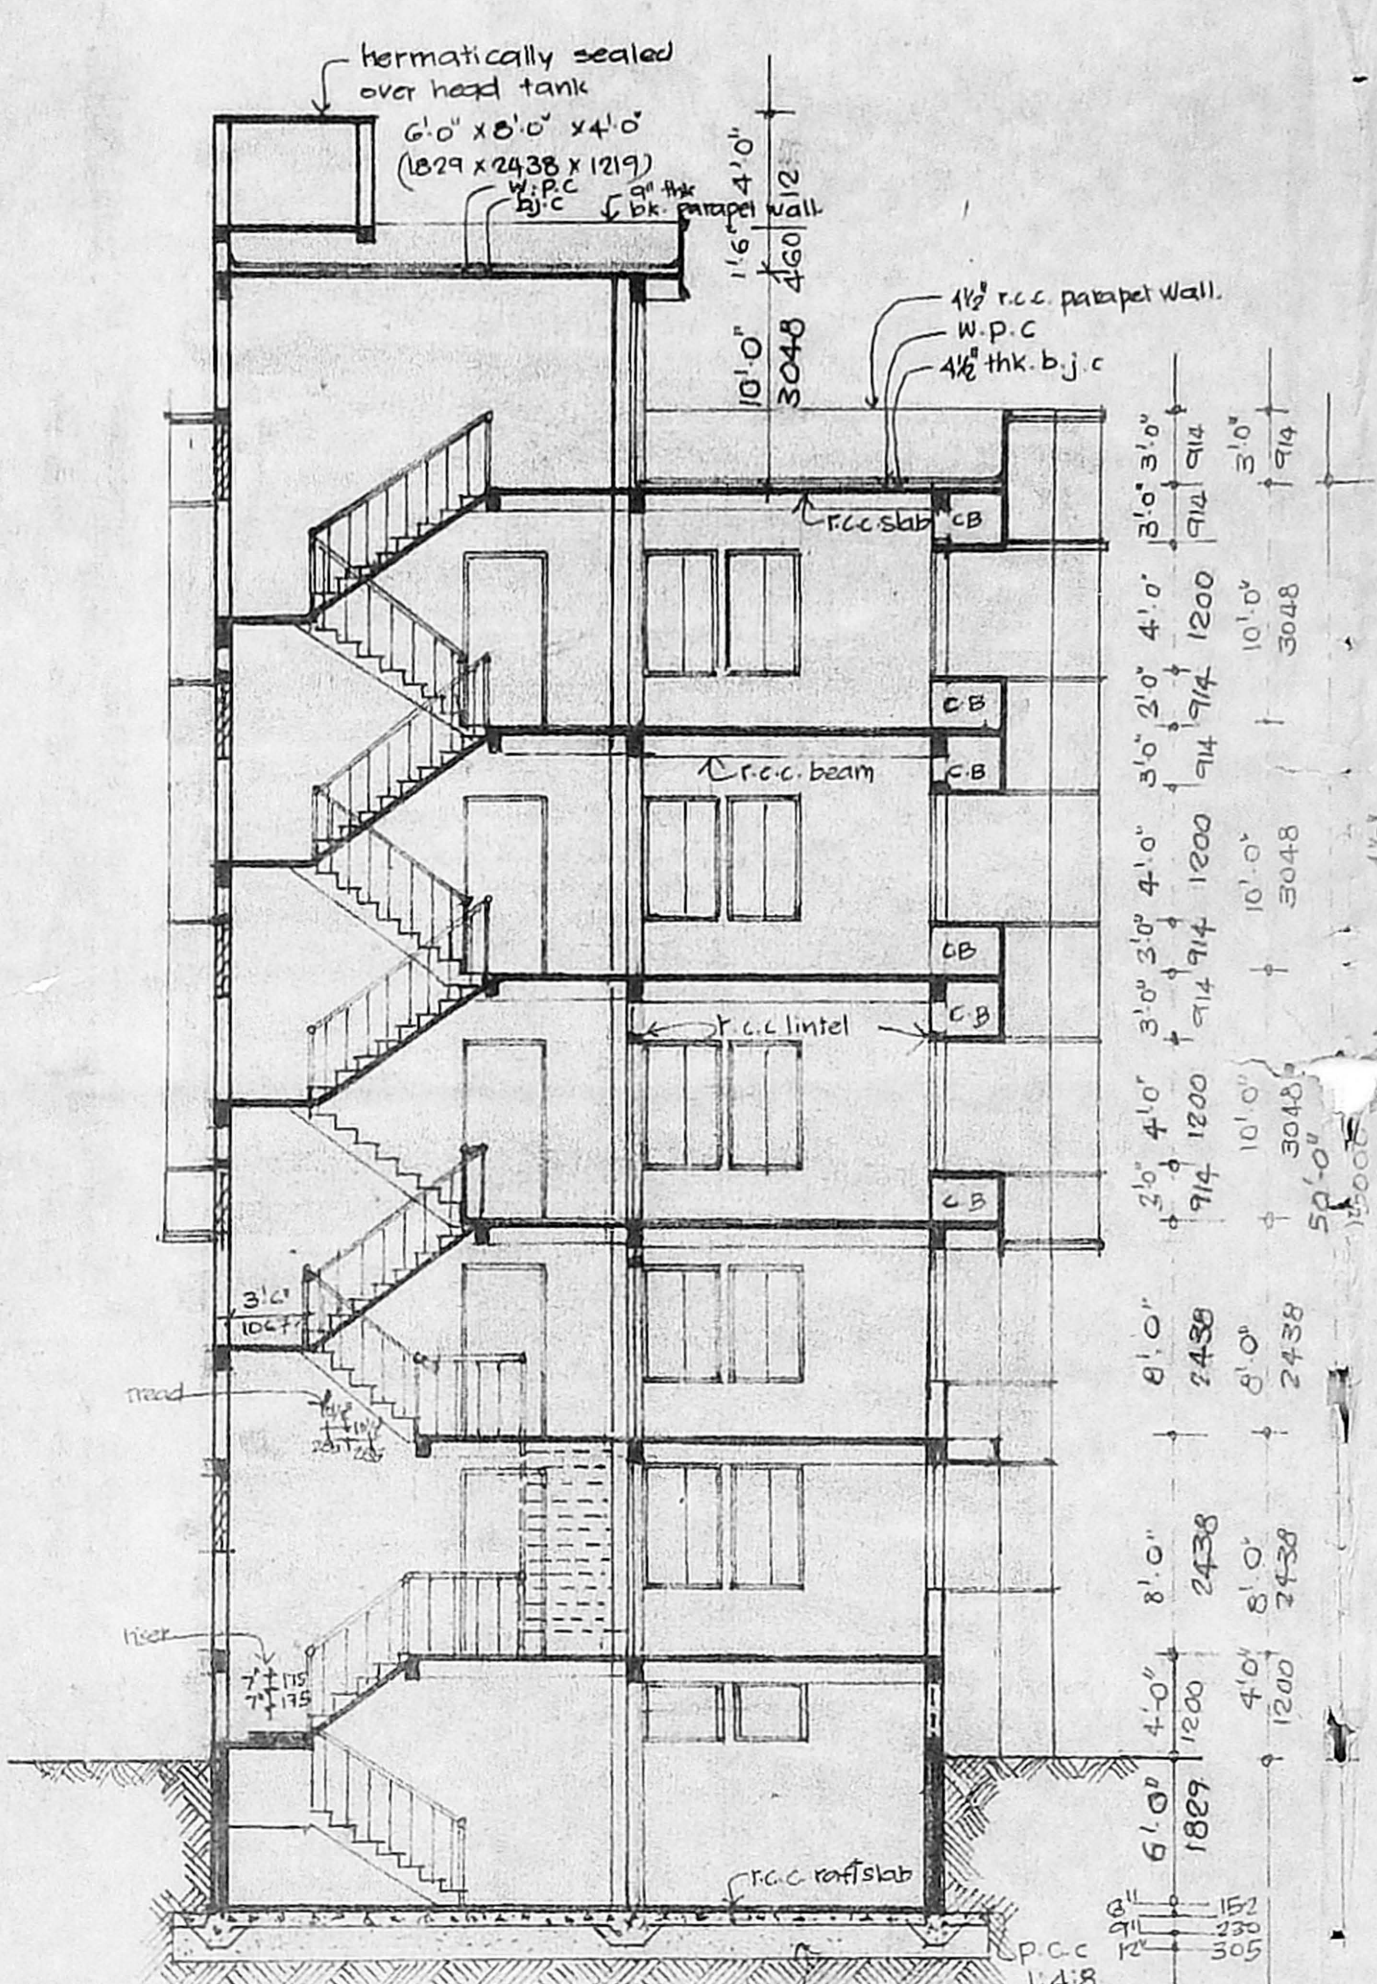
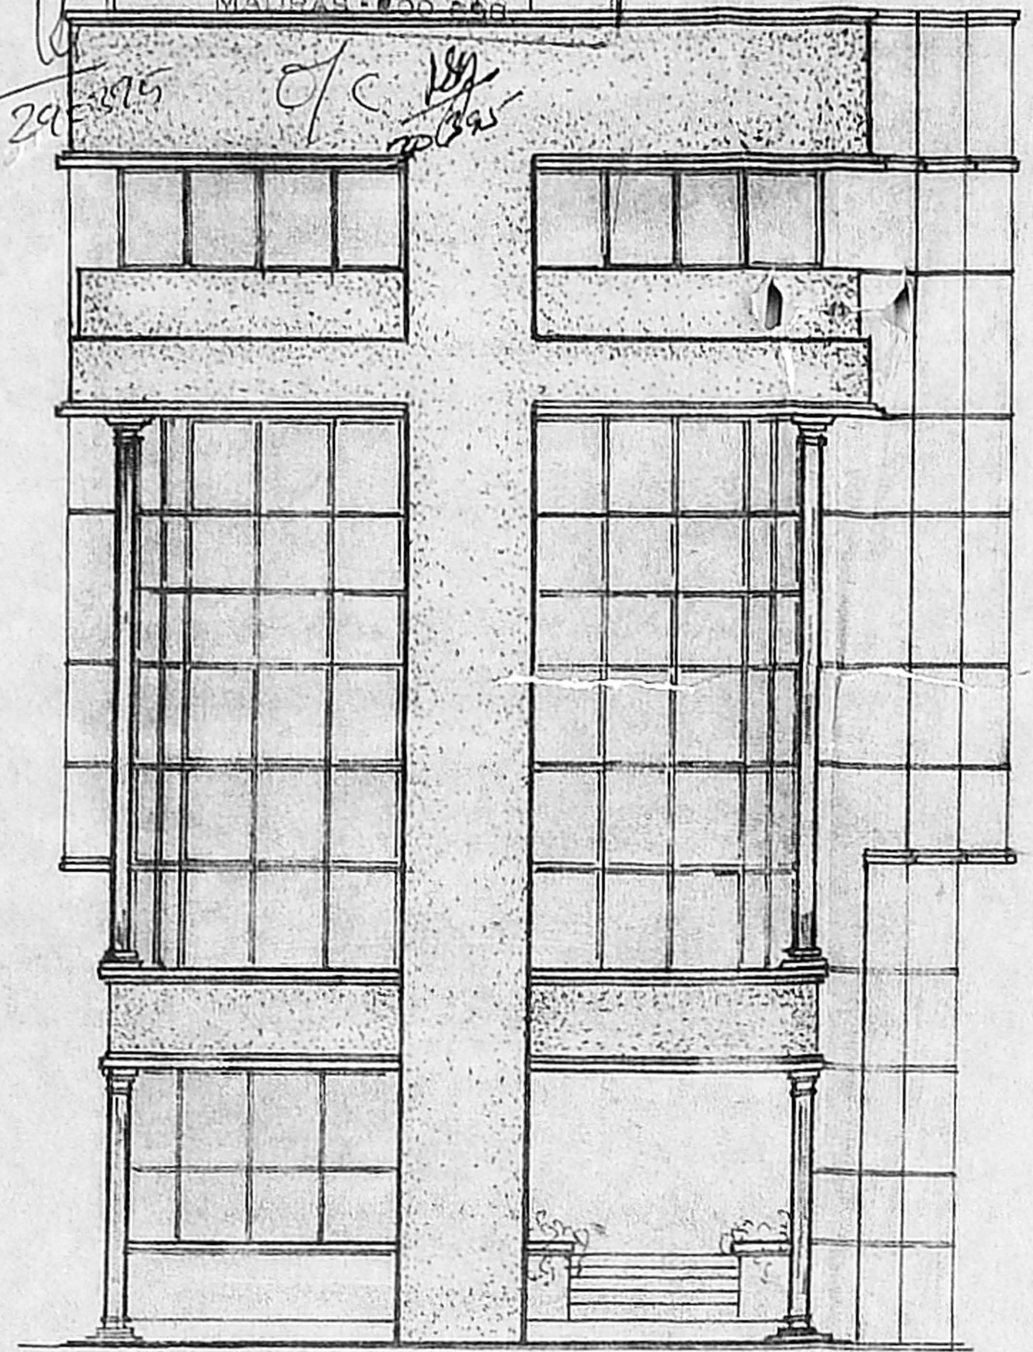


Planning Permit No. B/18780/17/95  
**APPROVED**  
 SUBJECT TO THE CONDITIONS IN THIS OFFICE LETTER.  
 No. B/18780/17/95  
 FOR MEMBER SECRETARY  
 M.S. METRO CITY DEVELOPMENT AUTHORITY  
 MADRAS-20

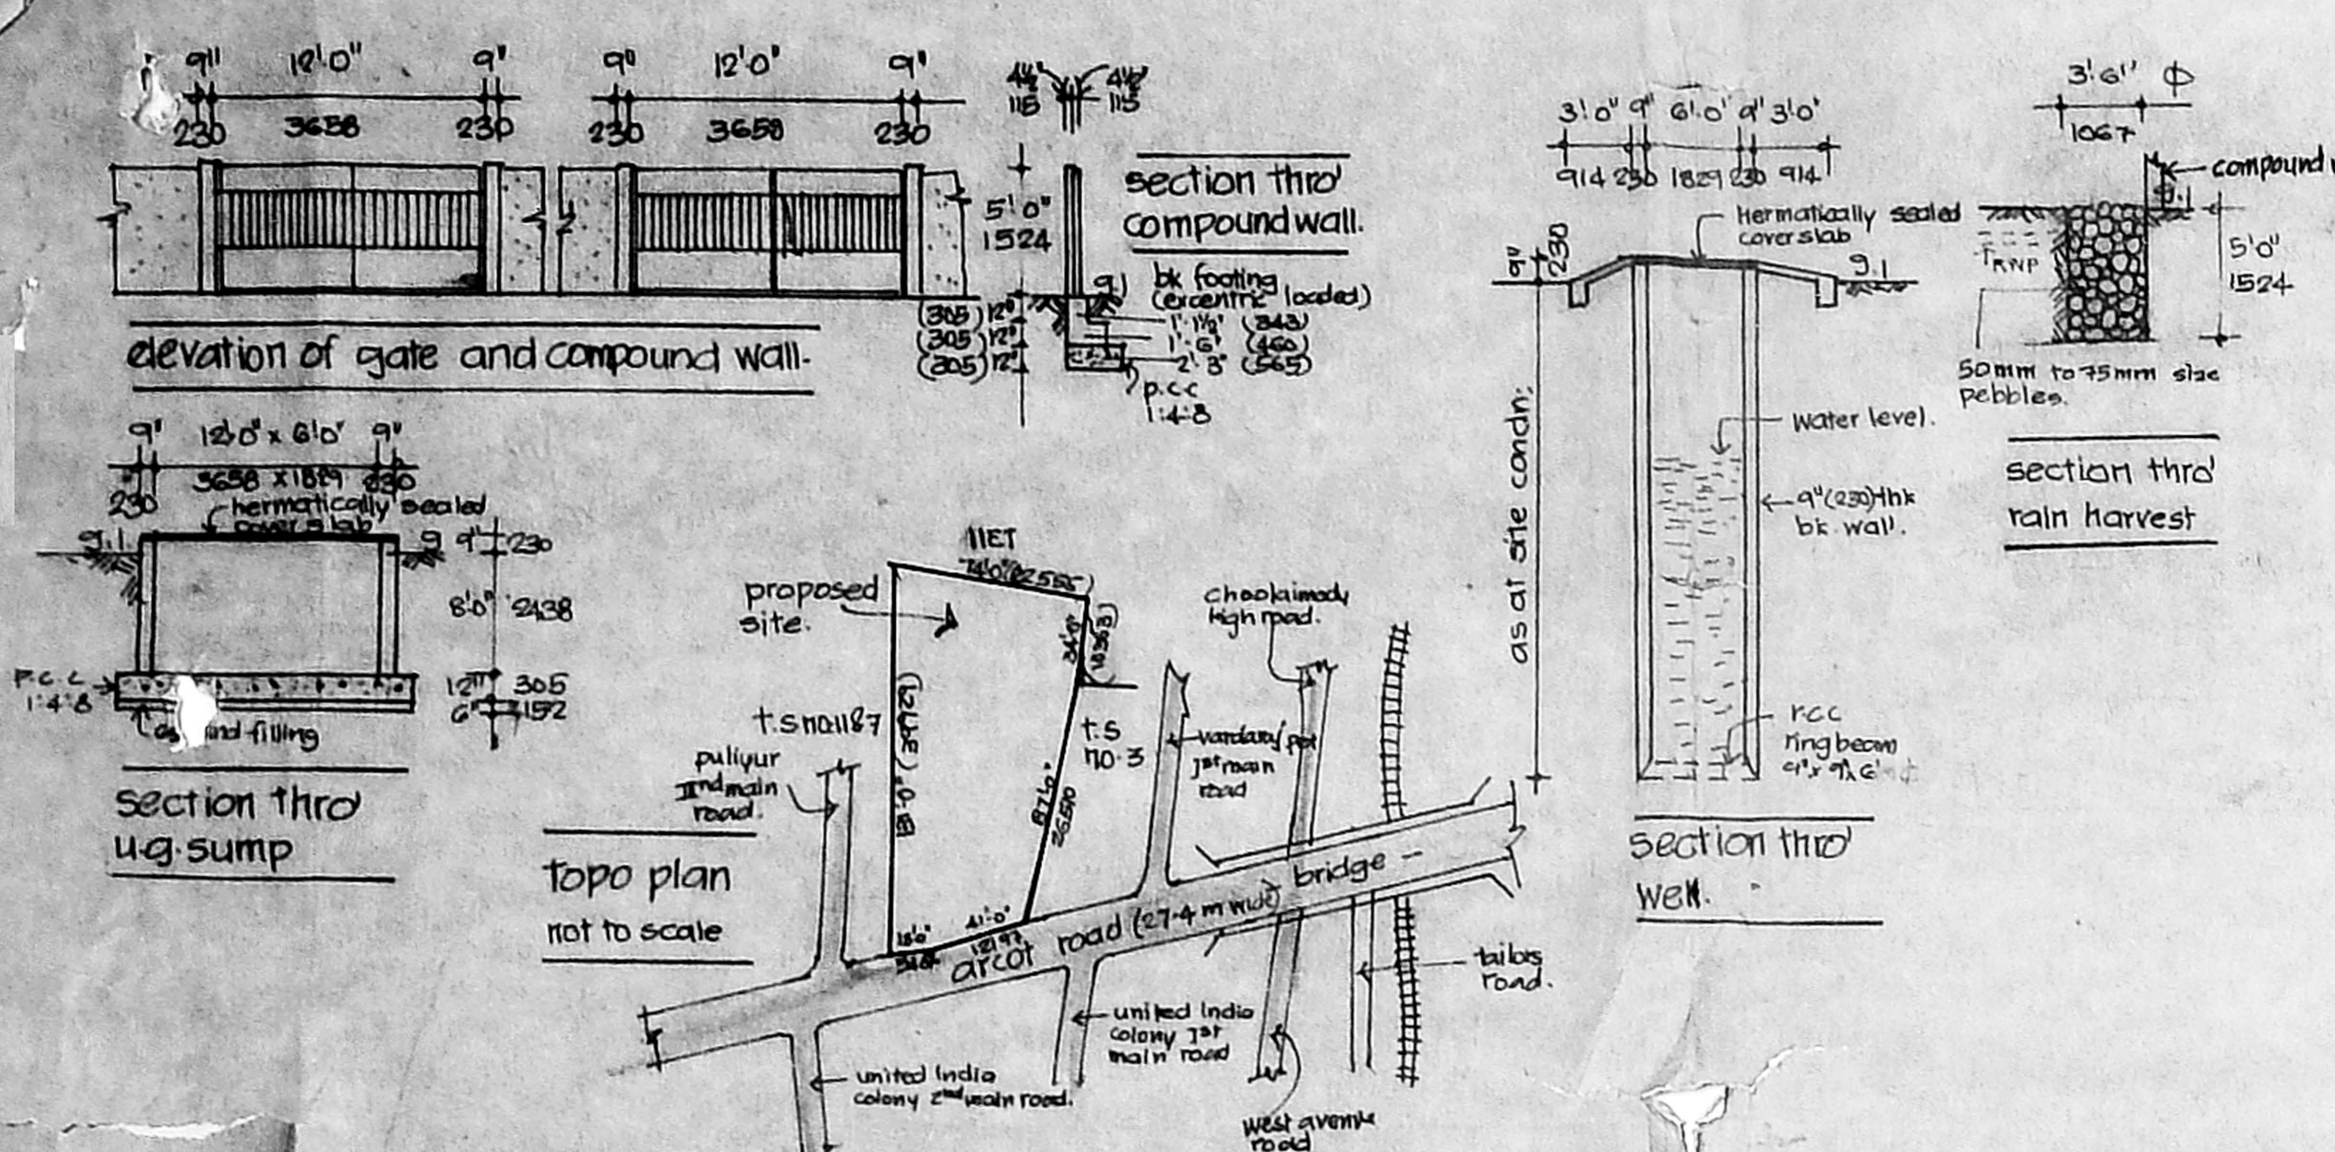

Schedule of joinery e/c

d1	6'-0" x 1'-0"	1824 x 2134	al. glazed door
d2	4'-0" x 1'-0"	1200 x 2134	T.W. panelled door
d3	3'-0" x 1'-0"	914 x 2134	" " "
w	2'-9" x 7'-0"	838 x 2134	" " "
v1	3'-0" x 4'-0"	914 x 1200	al. glazed window
v2	3'-0" x 3'-0"	914 x 914	al. sandy - louvred vent
v3	3'-0" x 2'-0"	914 x 660	" " "

Colour code reference


[Symbol]	site boundary
[Symbol]	proposed work
[Symbol]	roads
[Symbol]	sewer line
[Symbol]	water line.

area statement

plot area	sqft	m <sup>2</sup>
total F.S.I. (1.5) allowed	8497	789.39
total F.S.I. (1.5) allowed	12745.5	1184.085
built up area		
ground floor	2380	221.11
first floor	2670	248.05
second floor	2670	248.05
third floor	2780	258.27
mezzanine	780	72.46
total (F.S.I. covered)	11280	1047.94
terrace floor (Carpet area room + lift area)	260	24.15
basement floor	1040	96.62

P. K. RAMANATHAN  
 LICENSED SURVEYOR  
 CLASS NO. 4 - - - - -  
 owner:

proposed building for  
 M/s. sree gokulam chits & finance  
 company private limited. at old door  
 no: 72/2F new door no: 354 to 361  
 arcot road kodambakkam madras-24  
 [old t.s.no:12, new t.s.no:12/2, block no:28]

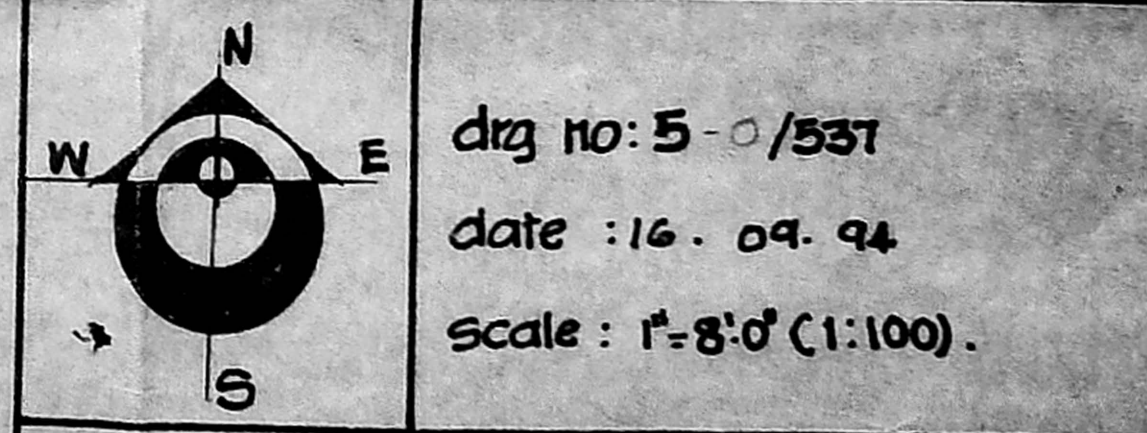

dra no: 5-0/531  
 date: 16. 09. 94  
 scale: 1"-8'-0" (1:100).  
 P. K. Ramanathan  
 ramanathan and associates,  
 architects, engineers, int.-designers  
 72-b, c.p. ramaewamy road, madras-16.