




GROUND FLOOR PLAN

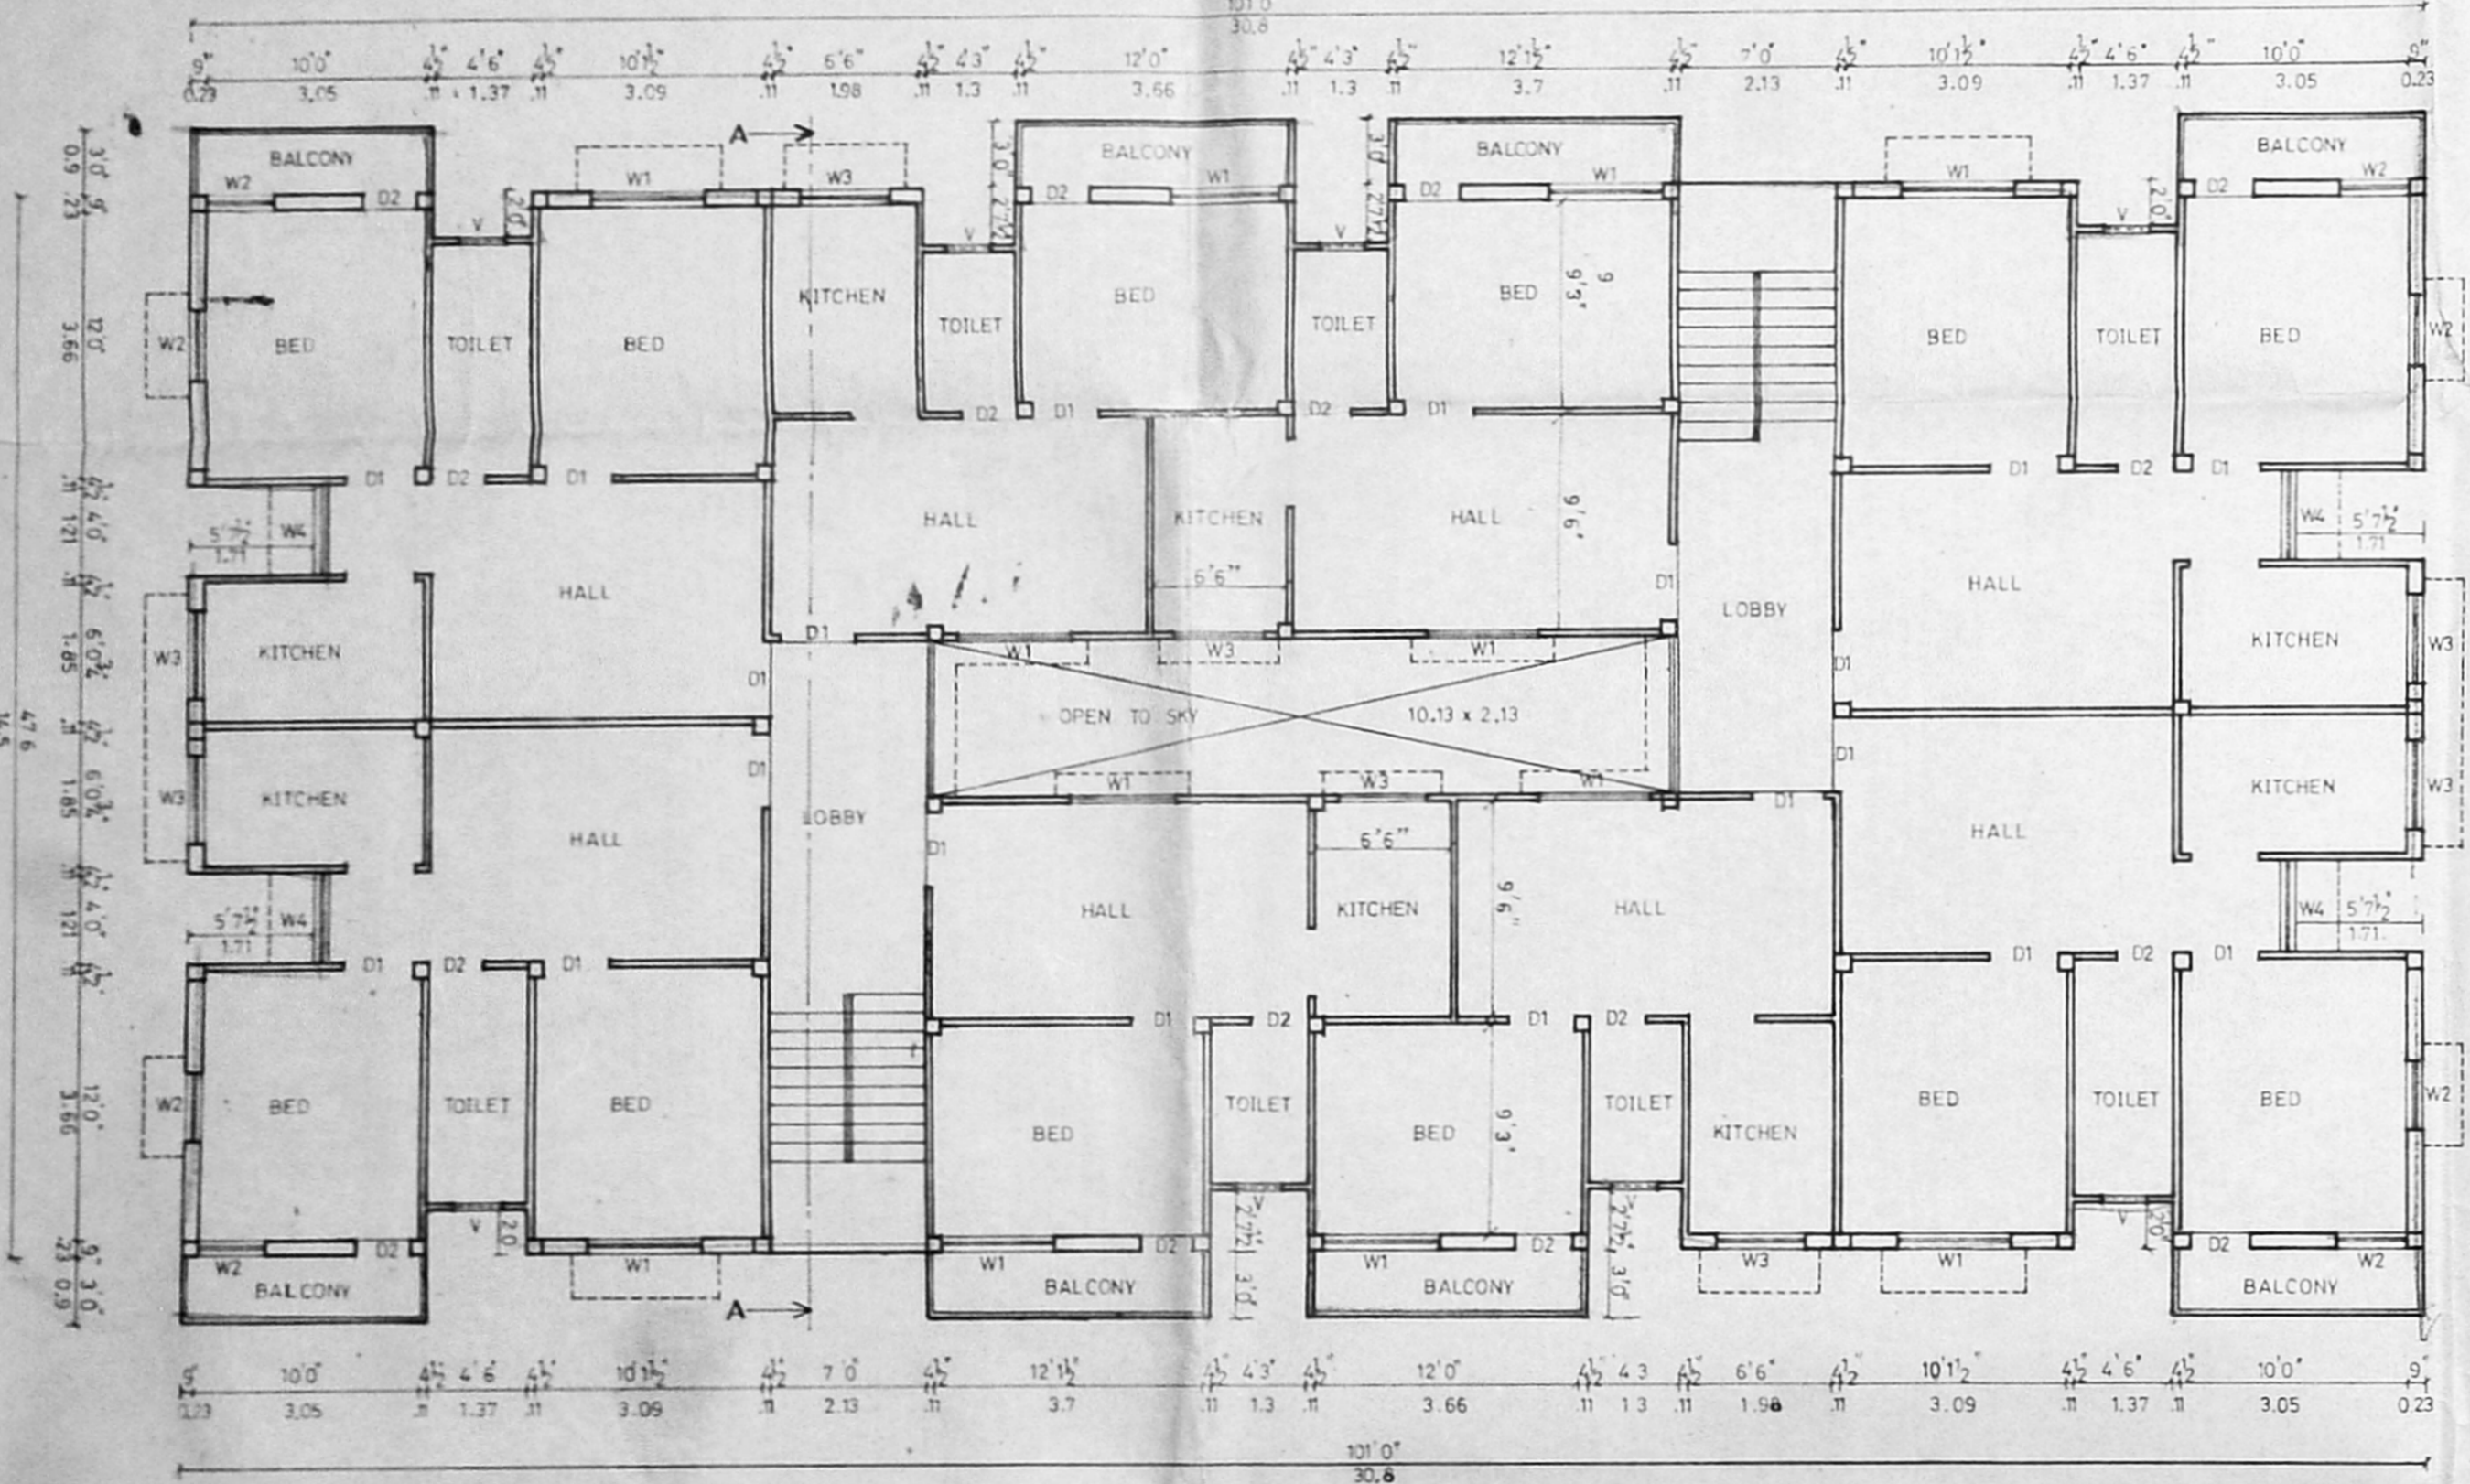

FIRST & SECOND FLOOR PLAN

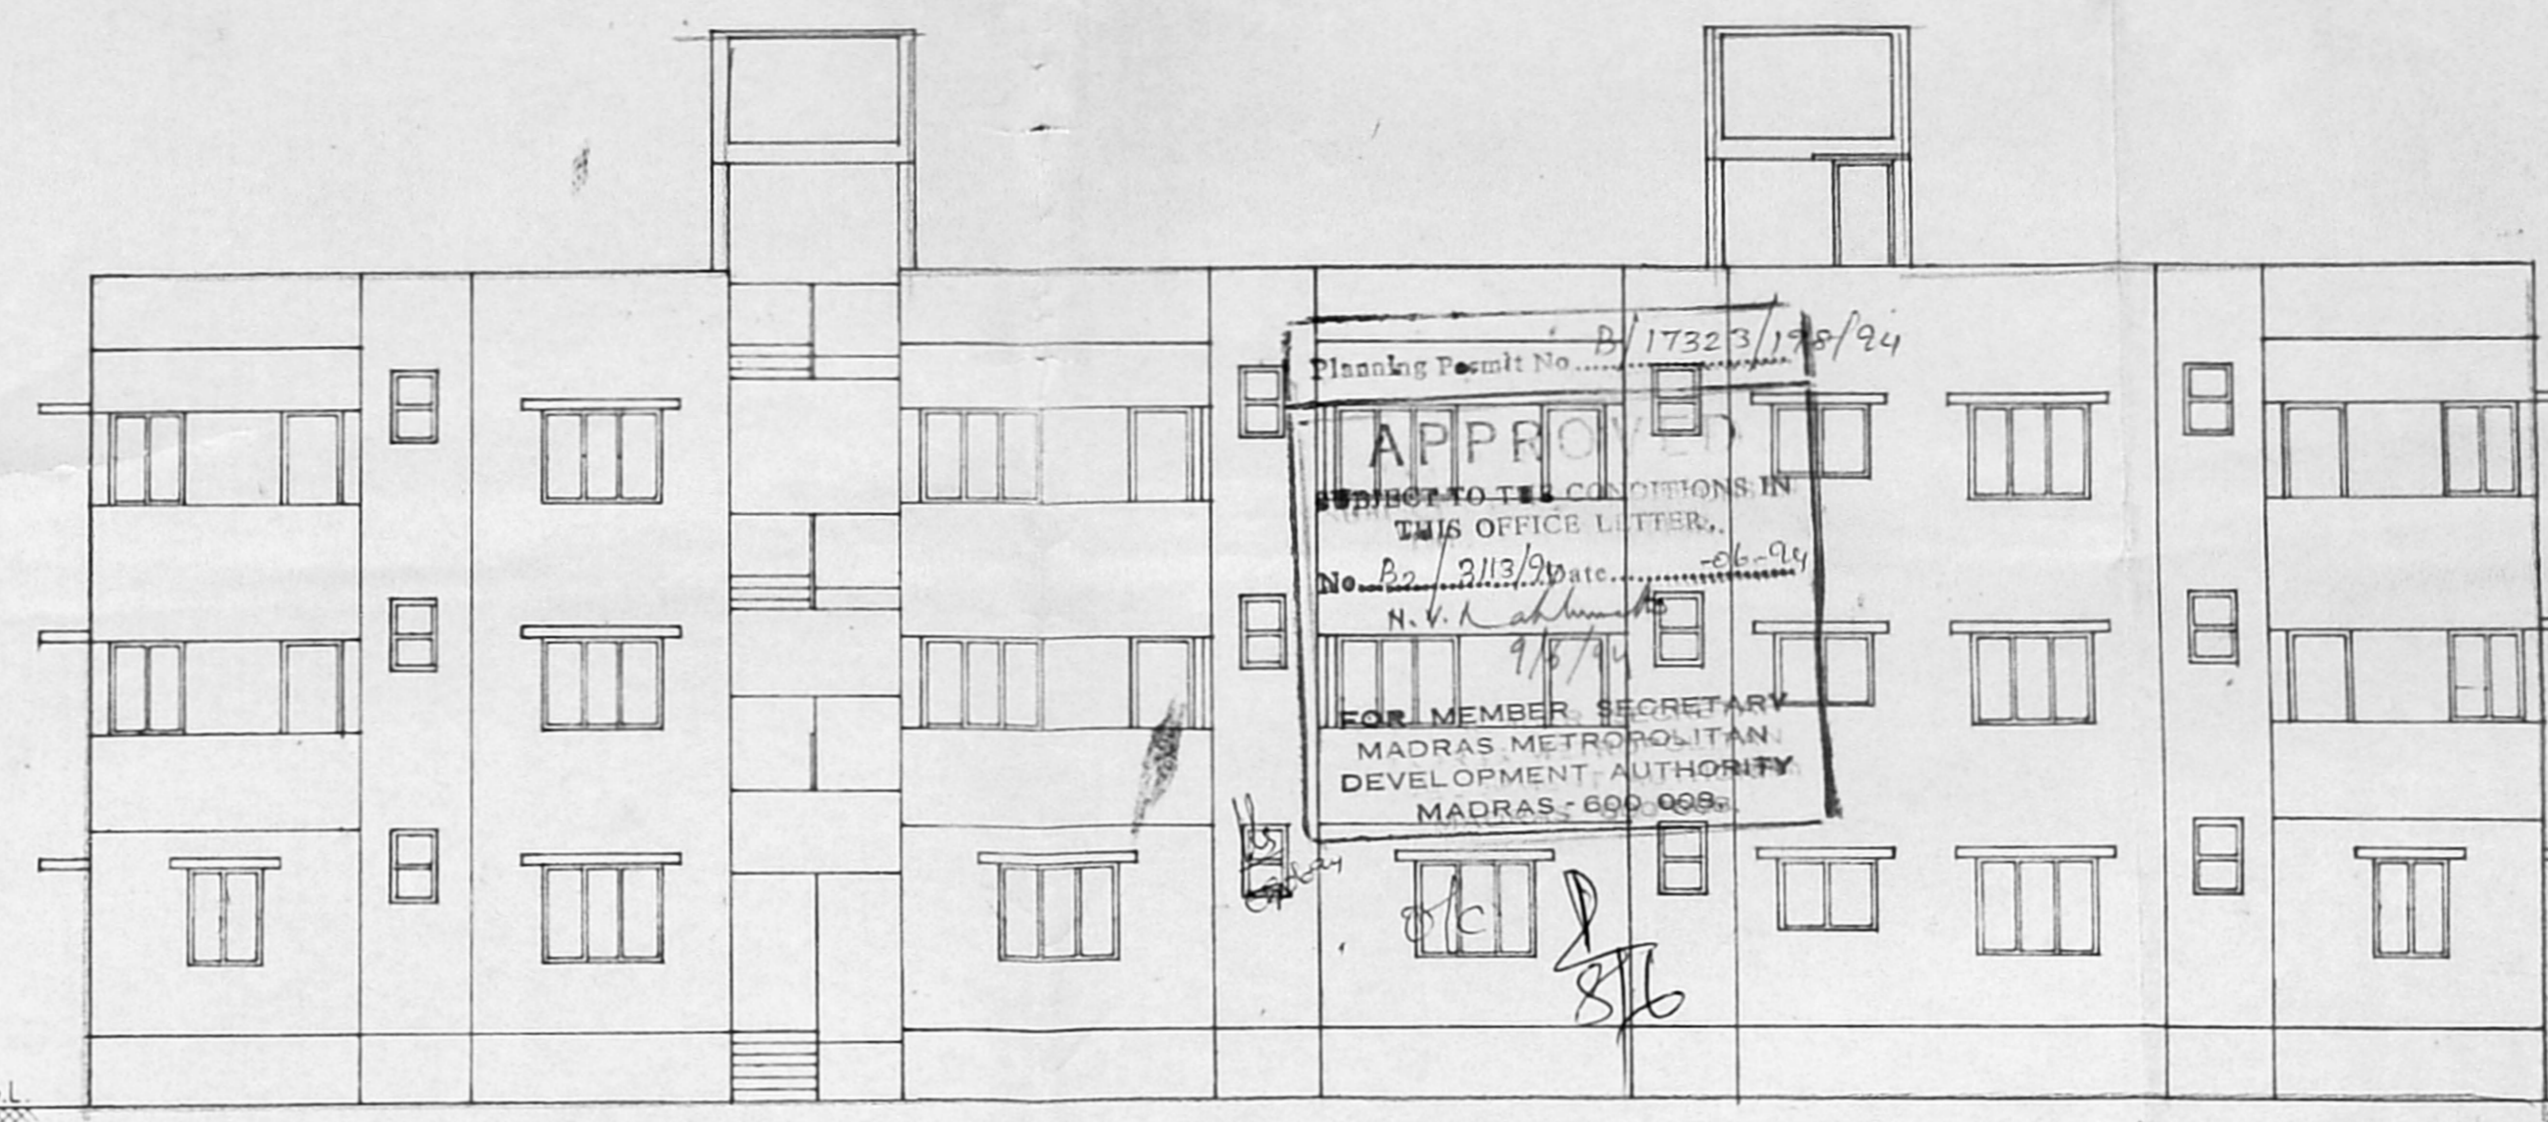


FRONT ELEVATION

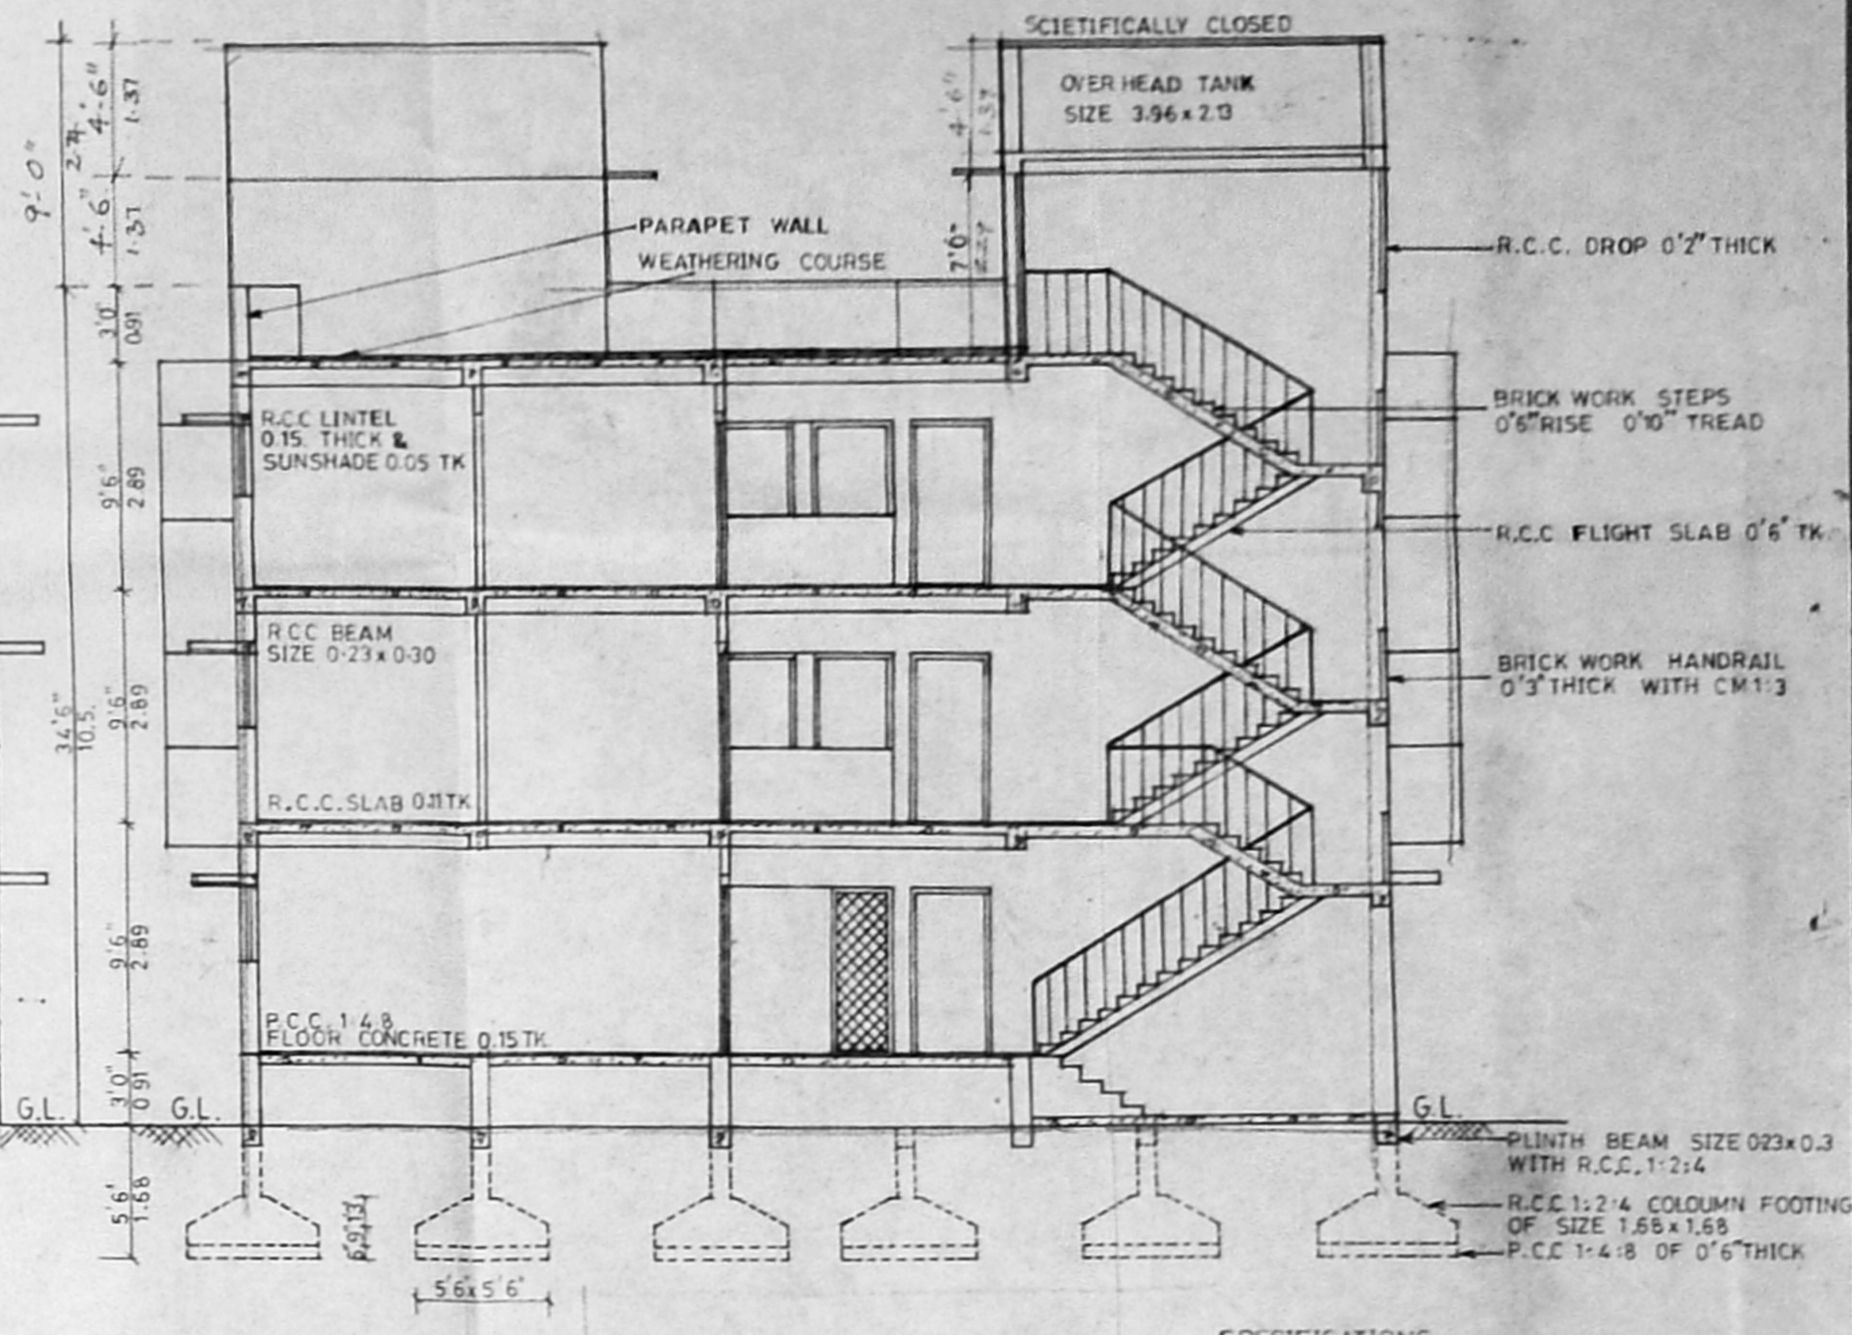


SECTION ON A-A

**SPECIFICATIONS**  
 R.C.C. MIX FOR ALL R.C.C. WORKS 1:2:4  
 C.M. FOR 4" BRICKWORK 1:5  
 C.M. FOR 9" BRICKWORK 1:6  
 C.M. FOR PLASTERING 1:4  
 FLOOR FINISH BY MOSAIC (0'0" TK)

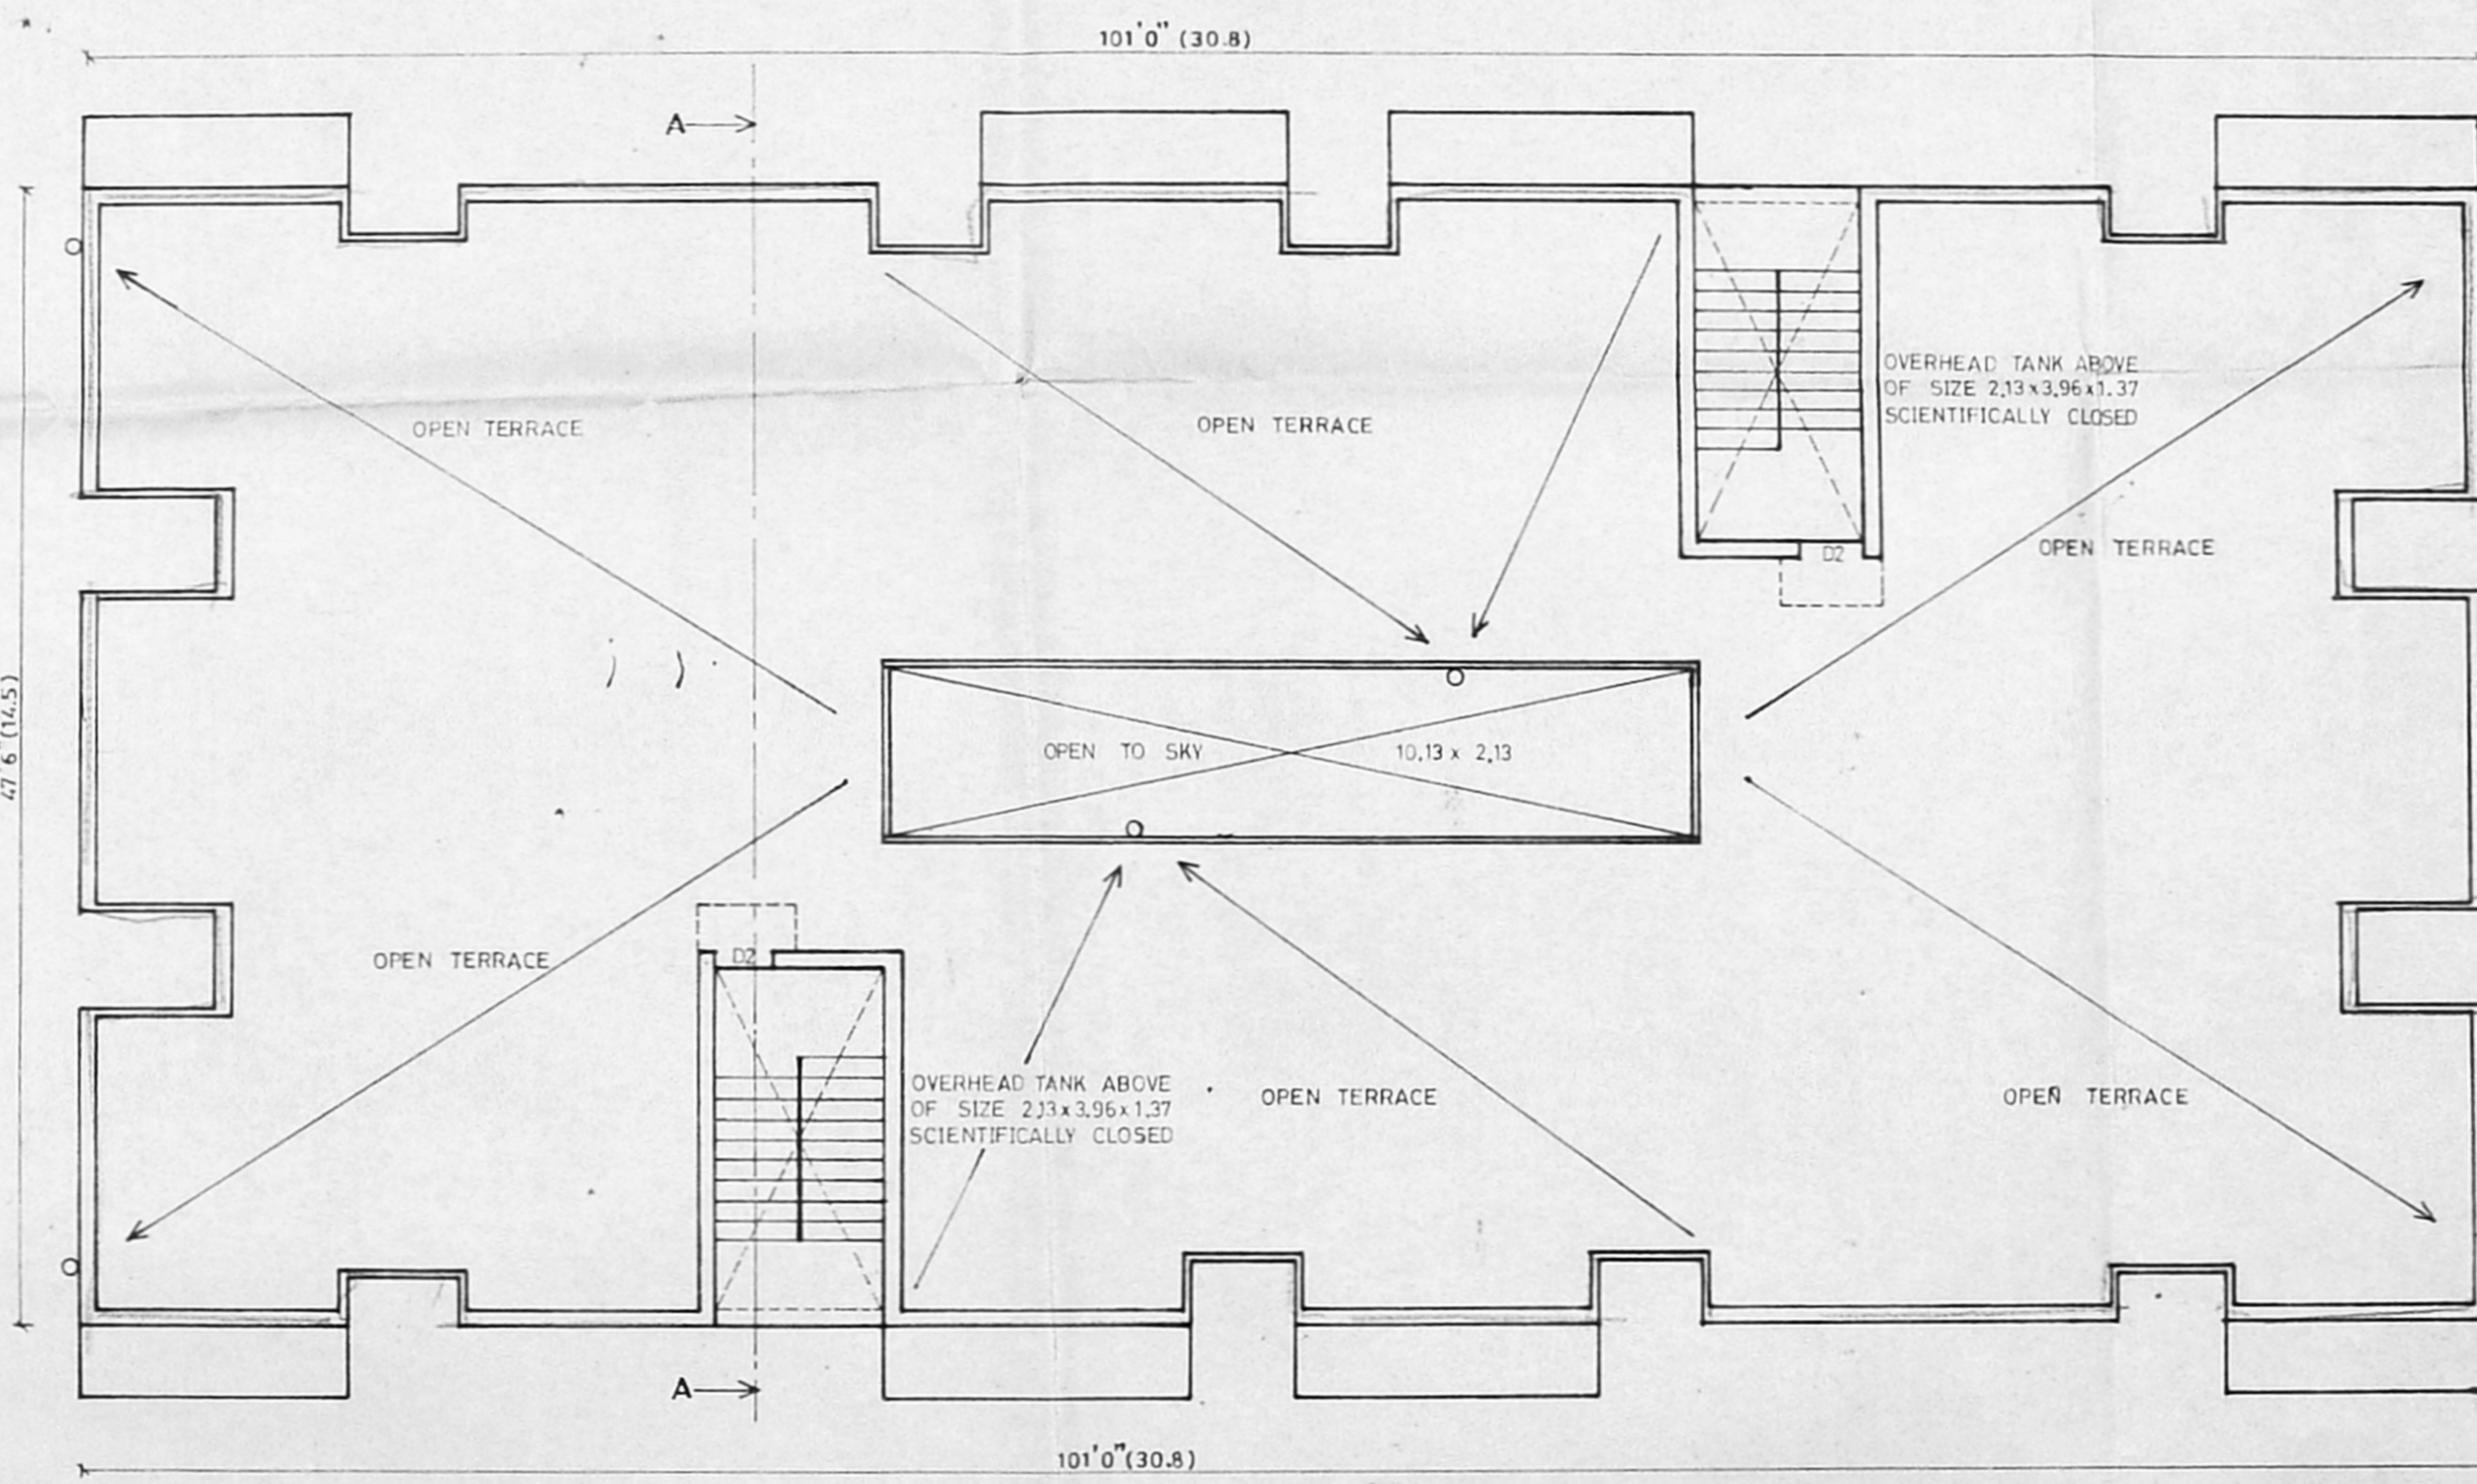

TERRACE FLOOR PLAN

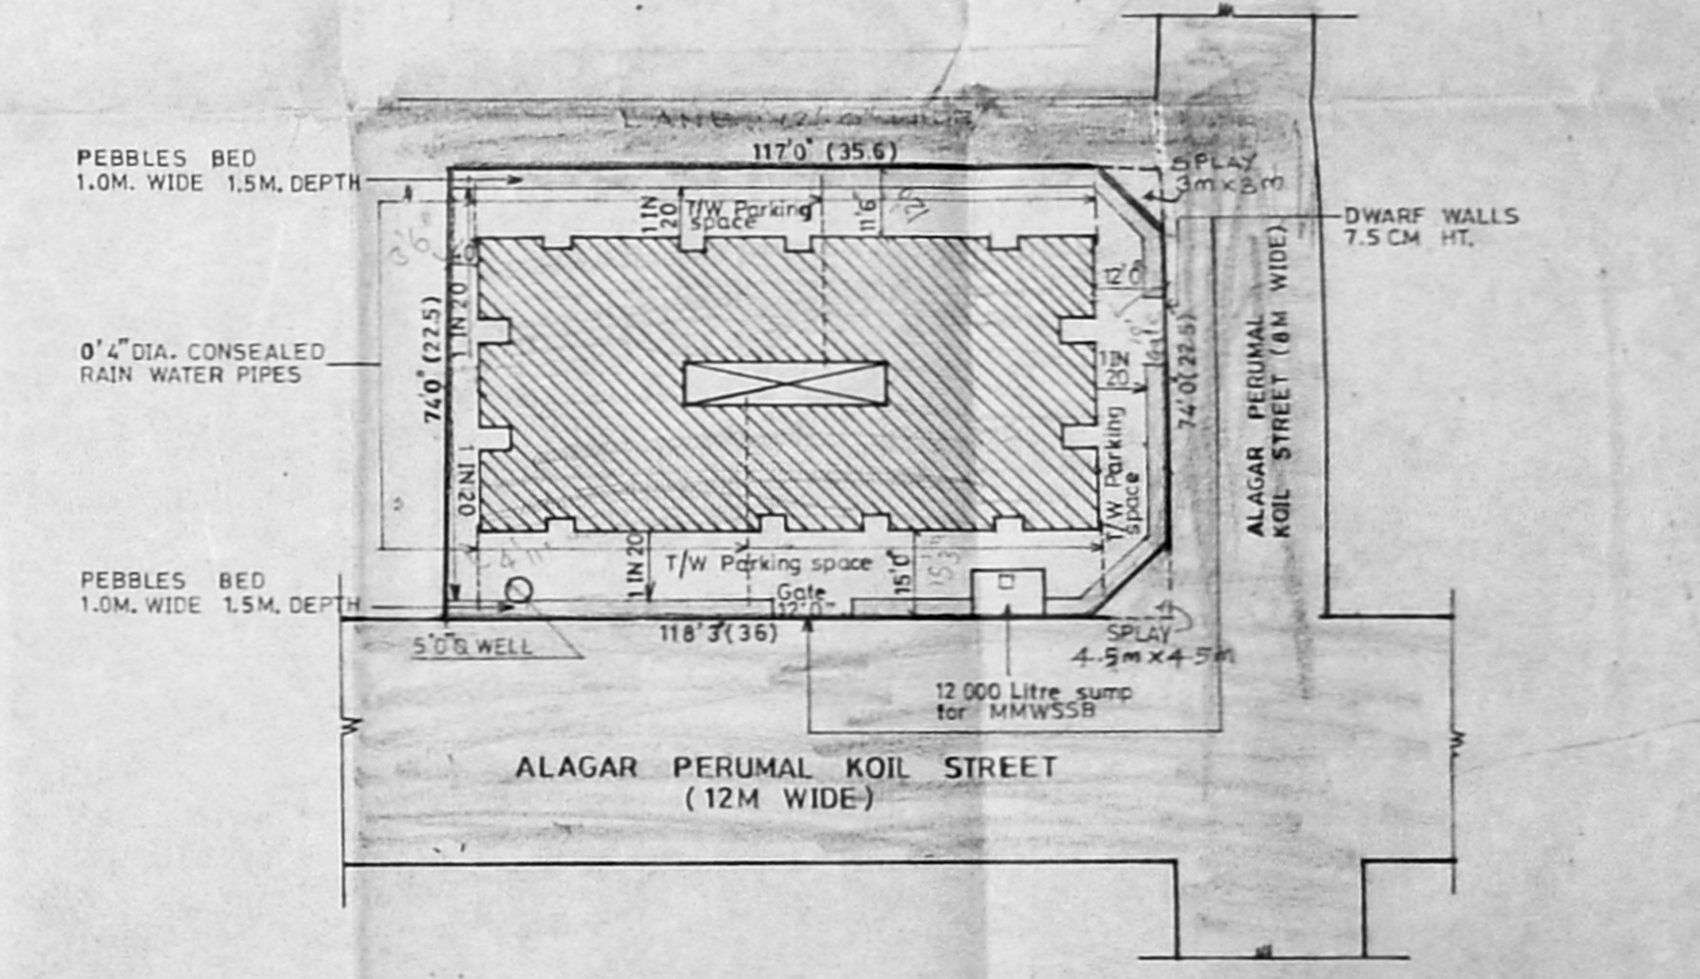

SITE PLAN WITH CONSERVATION OF RAIN WATER (SCALE=1:400)

PLAN SHOWING THE PROPOSED RESIDENTIAL FLATS  
 AT DOOR NO.40, T.S. NO.11/1 BLOCK NO.1, KODAMBAKKAM,  
 ALAGAR PERUMAL KOIL STREET, MADRAS.  
 DIVISION NO. 121. (scale = 1:100)

**JOINERY DETAILS**

D1	DOOR	0.91 x 2.135
D2	DOOR	0.76 x 2.135
G	GRILL DOOR	0.76 x 2.135
W1	WINDOW	1.53 x 1.22
W2	WINDOW	0.91 x 1.22
W3	WINDOW	1.22 x 0.91
W4	WINDOW	1.22 x 1.22
V	VENTILATOR	0.61 x 0.91

**AREA STATEMENT**

	SQ. FT.	SQ. M.
PLOT EXTENT	8714.00	810.00
GROUND FLOOR AREA	3633.00	337.78
INCIDENTAL USE	75.00	70.10
FIRST FLOOR AREA	4675.00	434.56
SECOND FLOOR AREA	4675.00	434.56
TOTAL AREA	12903.00	1206.90


**COLOUR INDEX**

PROPOSED WORK	
EXISTING STREET	
PLOT OUTLINE	

OWNERS

L.T.I. of Mr. Navarathnam  
 Bayanath  
 J.P.  
 C. Srinivasan  
 V. Srinivasan  
 J. Srinivasan  
 J. Srinivasan  
 J. Srinivasan  
 J. Srinivasan

S. Durairaj  
 S. DURAIRAJ  
 B.E. A. S. DURAIRAJ  
 14, LICENSED SURVEYOR  
 14, LICENSED SURVEYOR

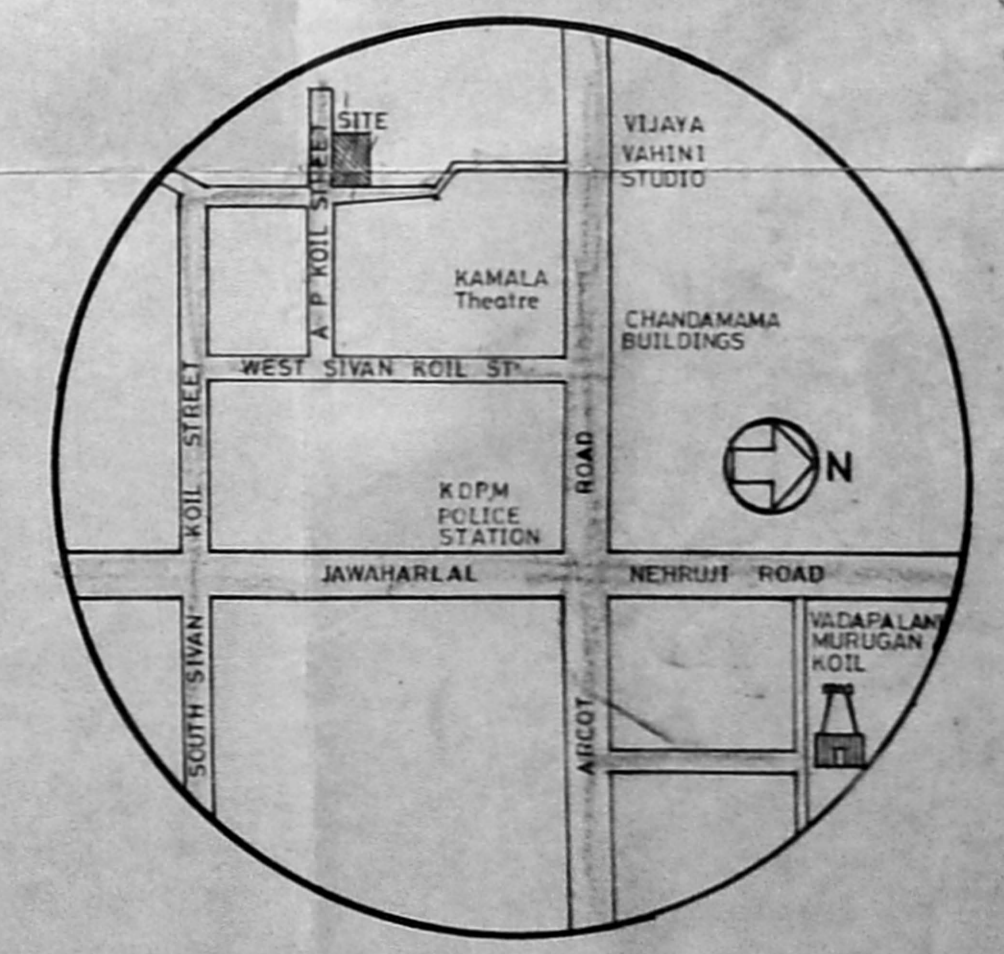

KEY PLAN (not to scale)