




PLAN SHOWING THE PROPOSED APARTMENT AT NO 27 (OLD NO 14) RAMESHWAR ROAD, T. NAGAR, MADRAS - 600 017, IN. R.S. NO 5488/2, BLOCK NO 126.

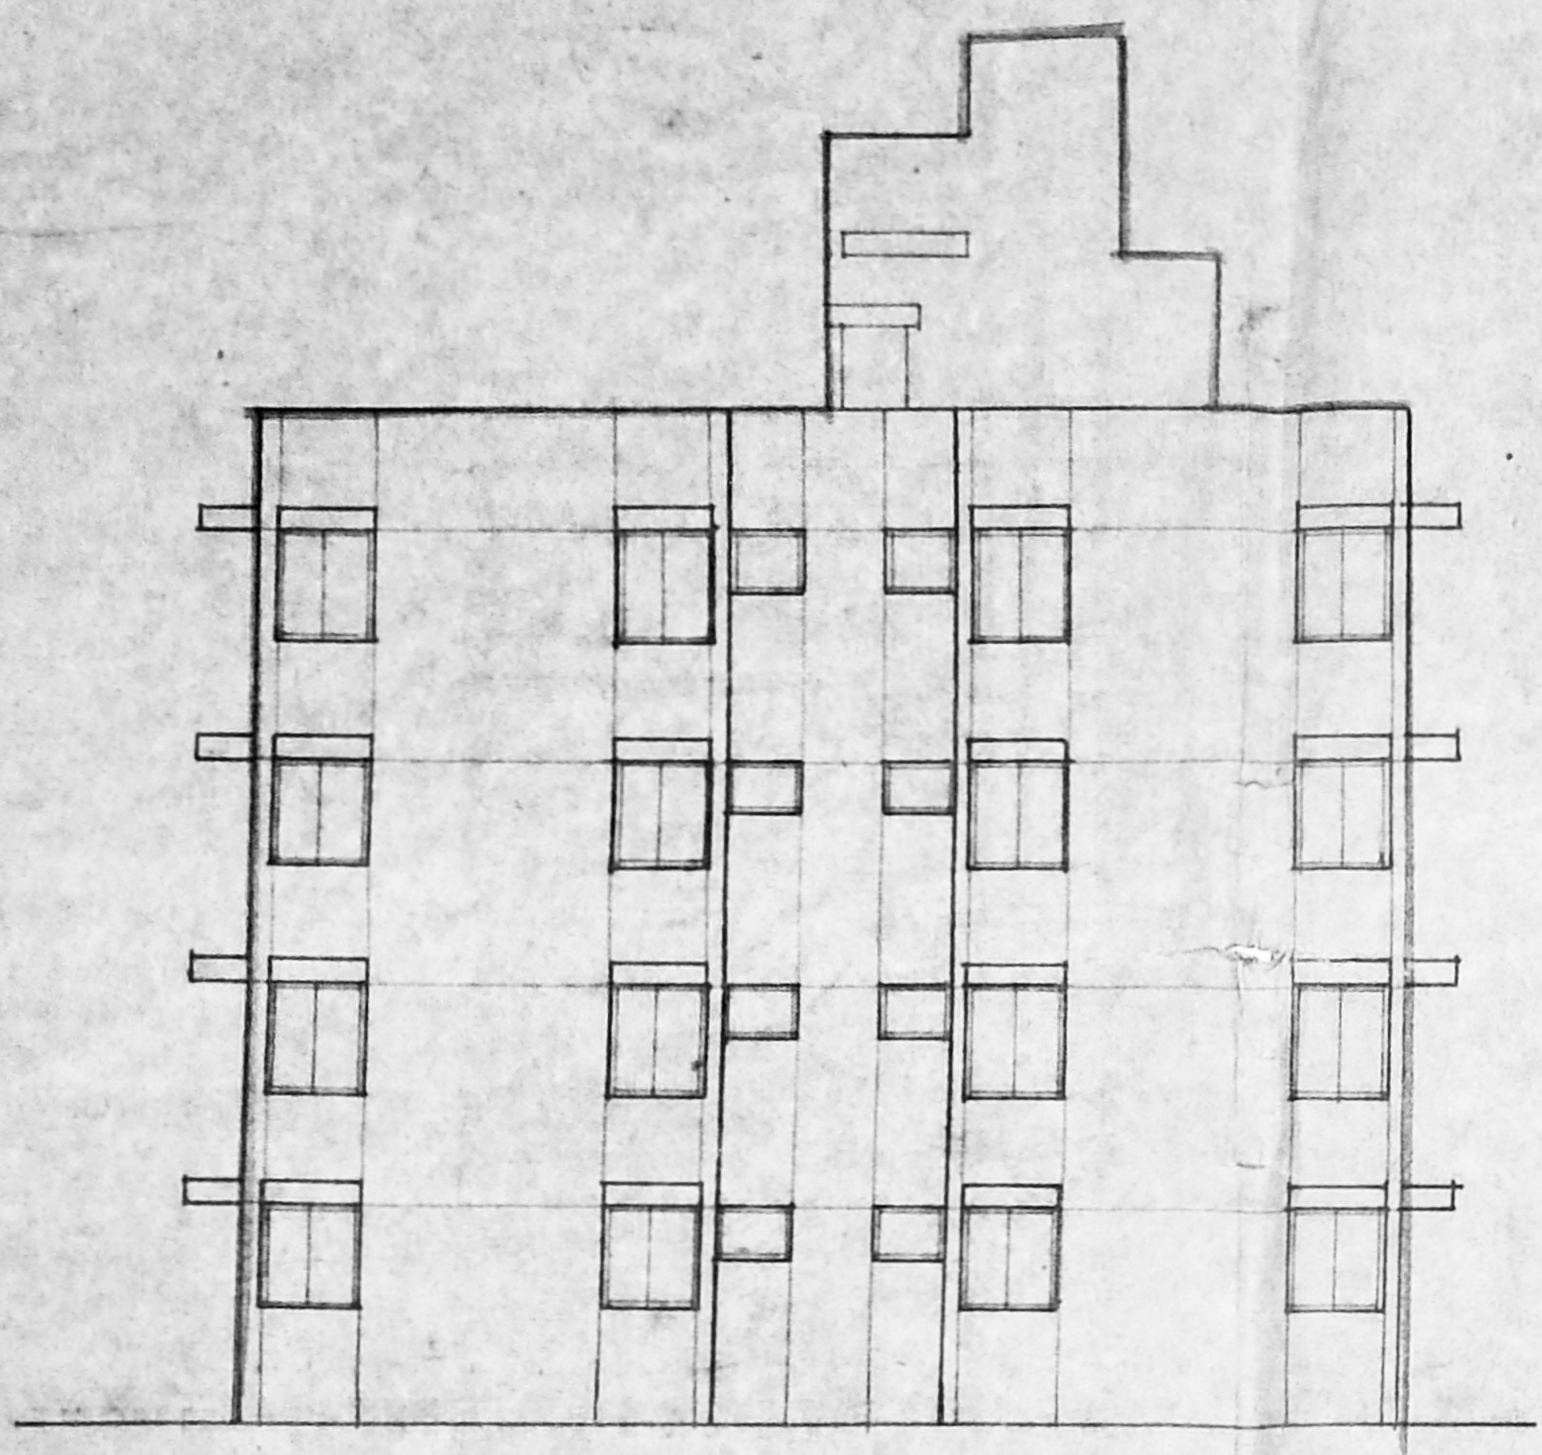


FRONT ELEVATION

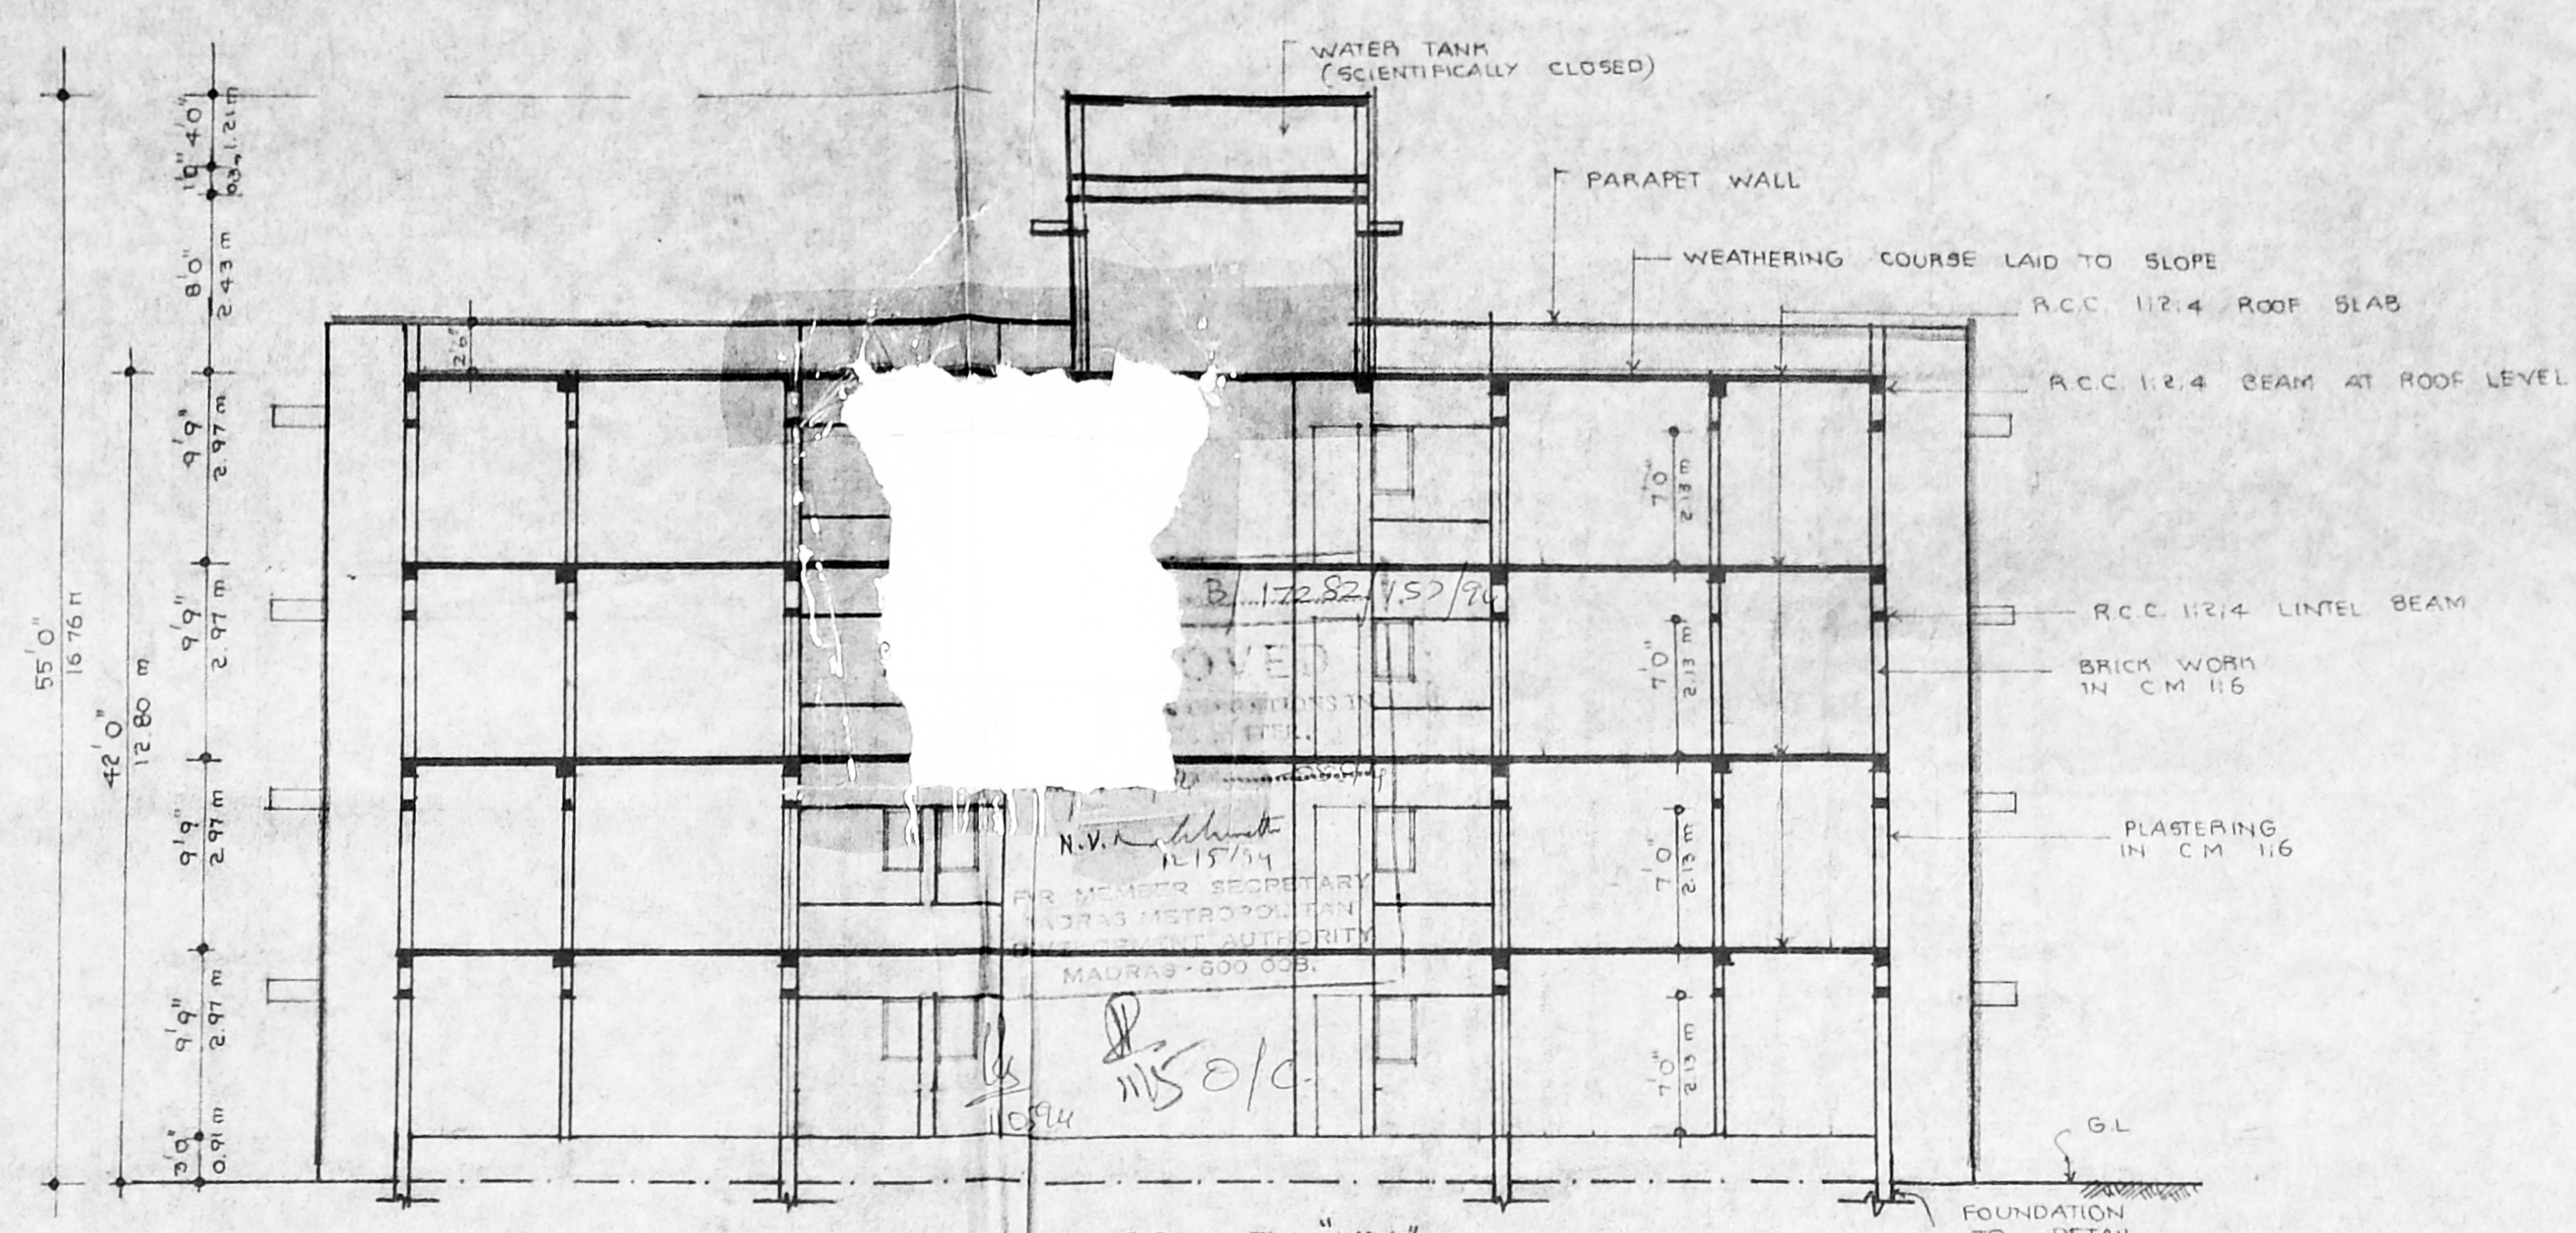


SECTION ON "XY"

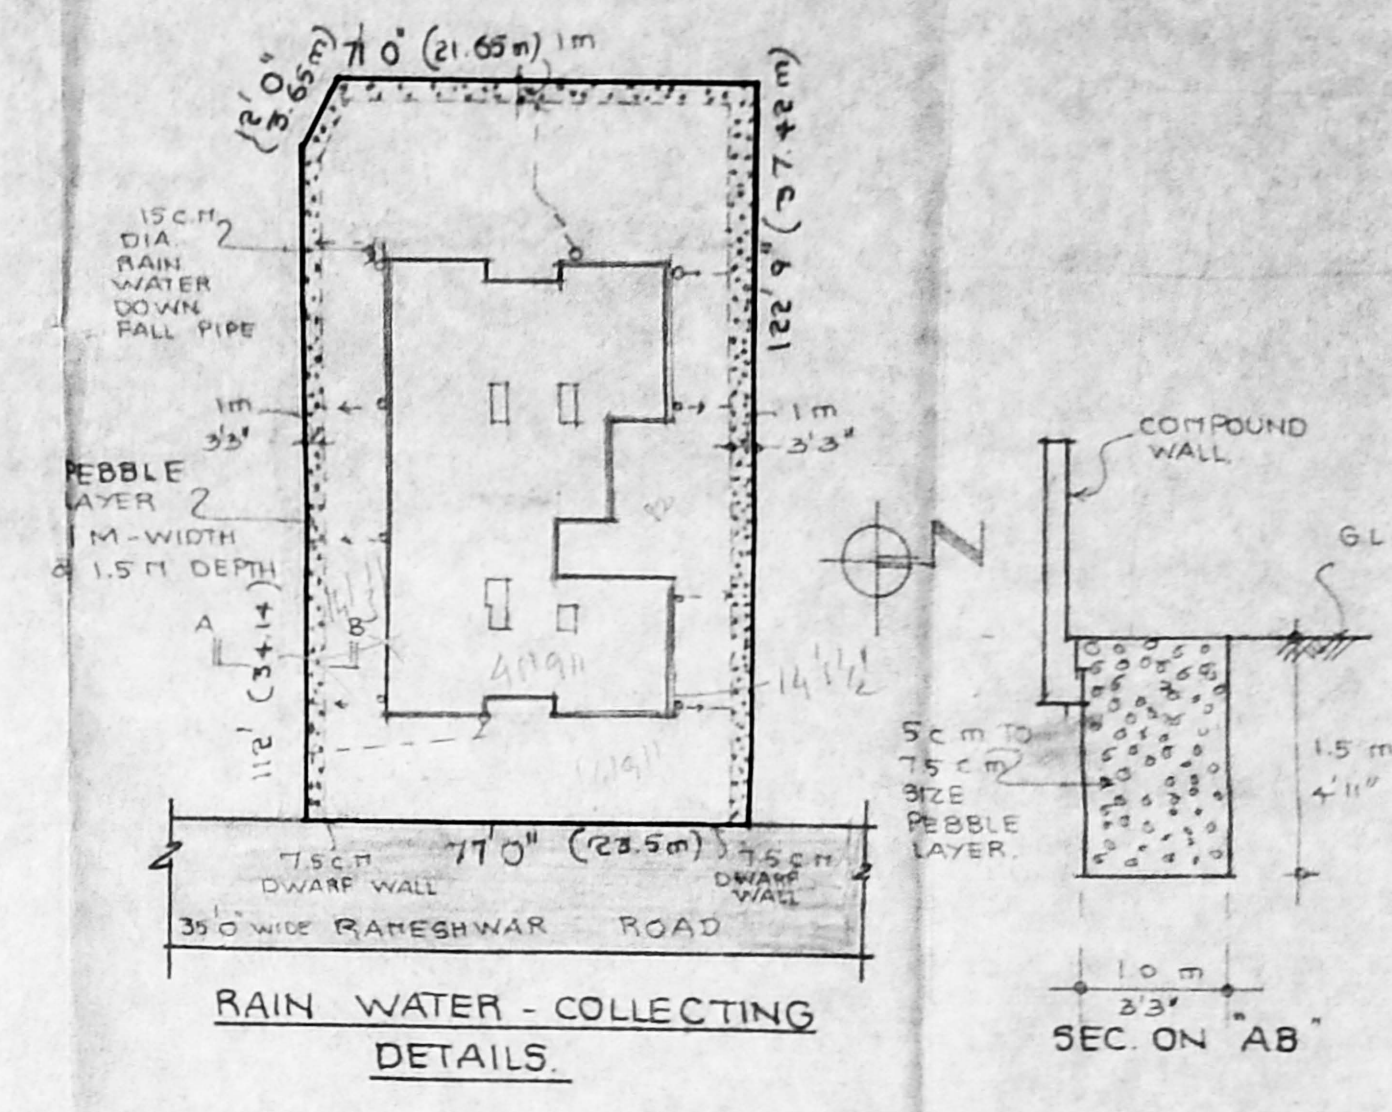



RAIN WATER - COLLECTING DETAILS

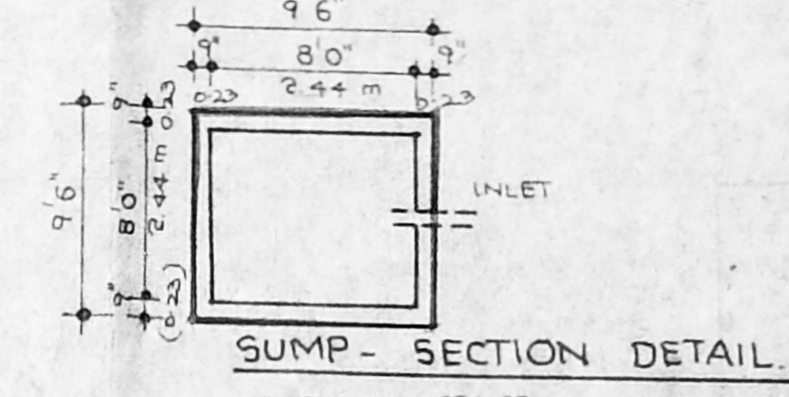

SUMP - SECTION DETAIL

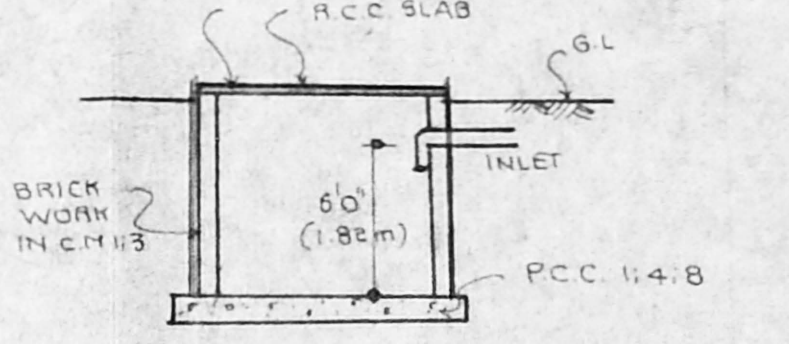

SUMP - PLAN

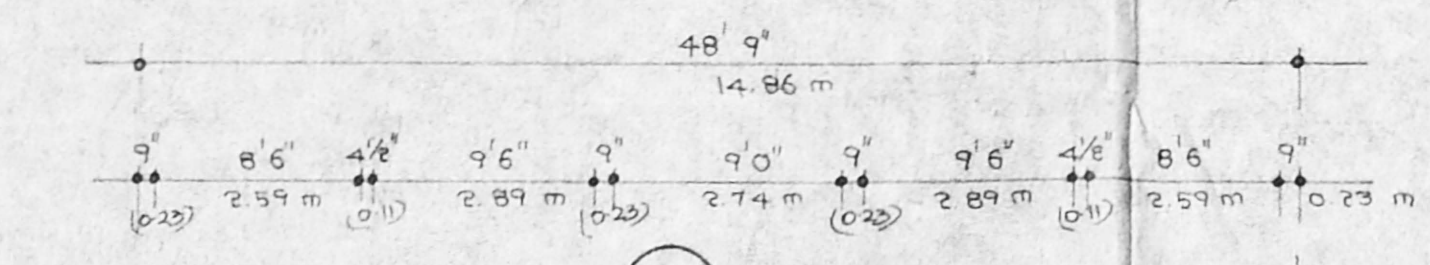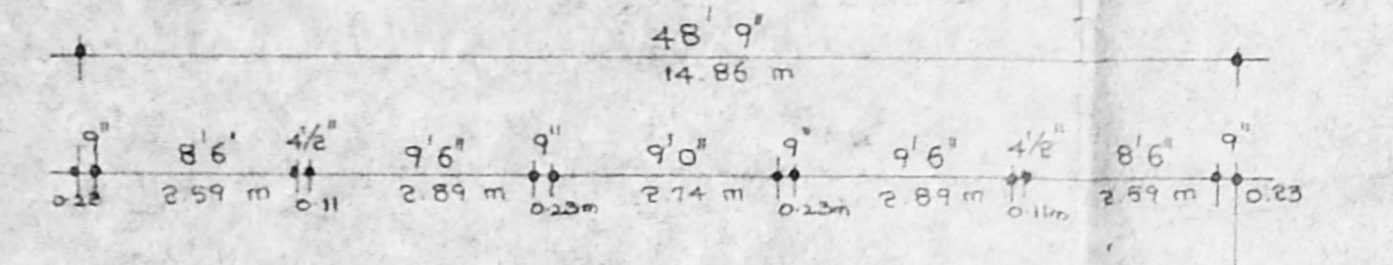

SCHEDULE OF JOINERY

TYPE	SIZE	DESCRIPTION
D	3'3" x 7'0" (1.0 x 2.13m)	DOOR
D ₁	3'0" x 7'0" (0.9 x 2.13m)	"
D ₂	2'6" x 7'0" (0.76 x 2.13m)	"
W ₁	4'0" x 4'6" (1.21 x 1.37m)	WINDOW
W ₂	6'0" x 4'6" (1.82 x 1.37m)	"
V	2'0" x 3'0" (0.60 x 0.90m)	VENTILATOR

AREA STATEMENT :-

	SFI	M ²
PLOT AREA	9.675	879.16
GROUND FLOOR	3.626.23	337.01
FIRST FLOOR	3.626.23	337.01
SECOND FLOOR	3.626.23	337.01
THIRD FLOOR	3.626.23	337.01
TOTAL AREA	14.504.92	1348.05
PLOT COVERAGE	37%	
F.S.I.	1.49	

COLOUR INDEX :-

PROPOSED WORK	[Symbol]
ROADS	[Symbol]
SITE BOUNDARY	[Symbol]


OWNER

S. CHANDAR, B.Arch, M.H., A.I.I.A., A.I.P.D. REGD. ARCHITECT, R.A.NO. 268 LICENSED SURVEYOR


ARCHITECTS S.JATHA & CHANDAR ARCHITECTS, PLANNERS, INTERIOR DESIGNERS 69, LUZ AVENUE, MYLAPORE, MS - 4

DRN. 57/ R.L.NARAYANAN DATE - 14/1/74 SCALE - 1/80 (1/100)


DRO. NO 354.10/A/LN/95

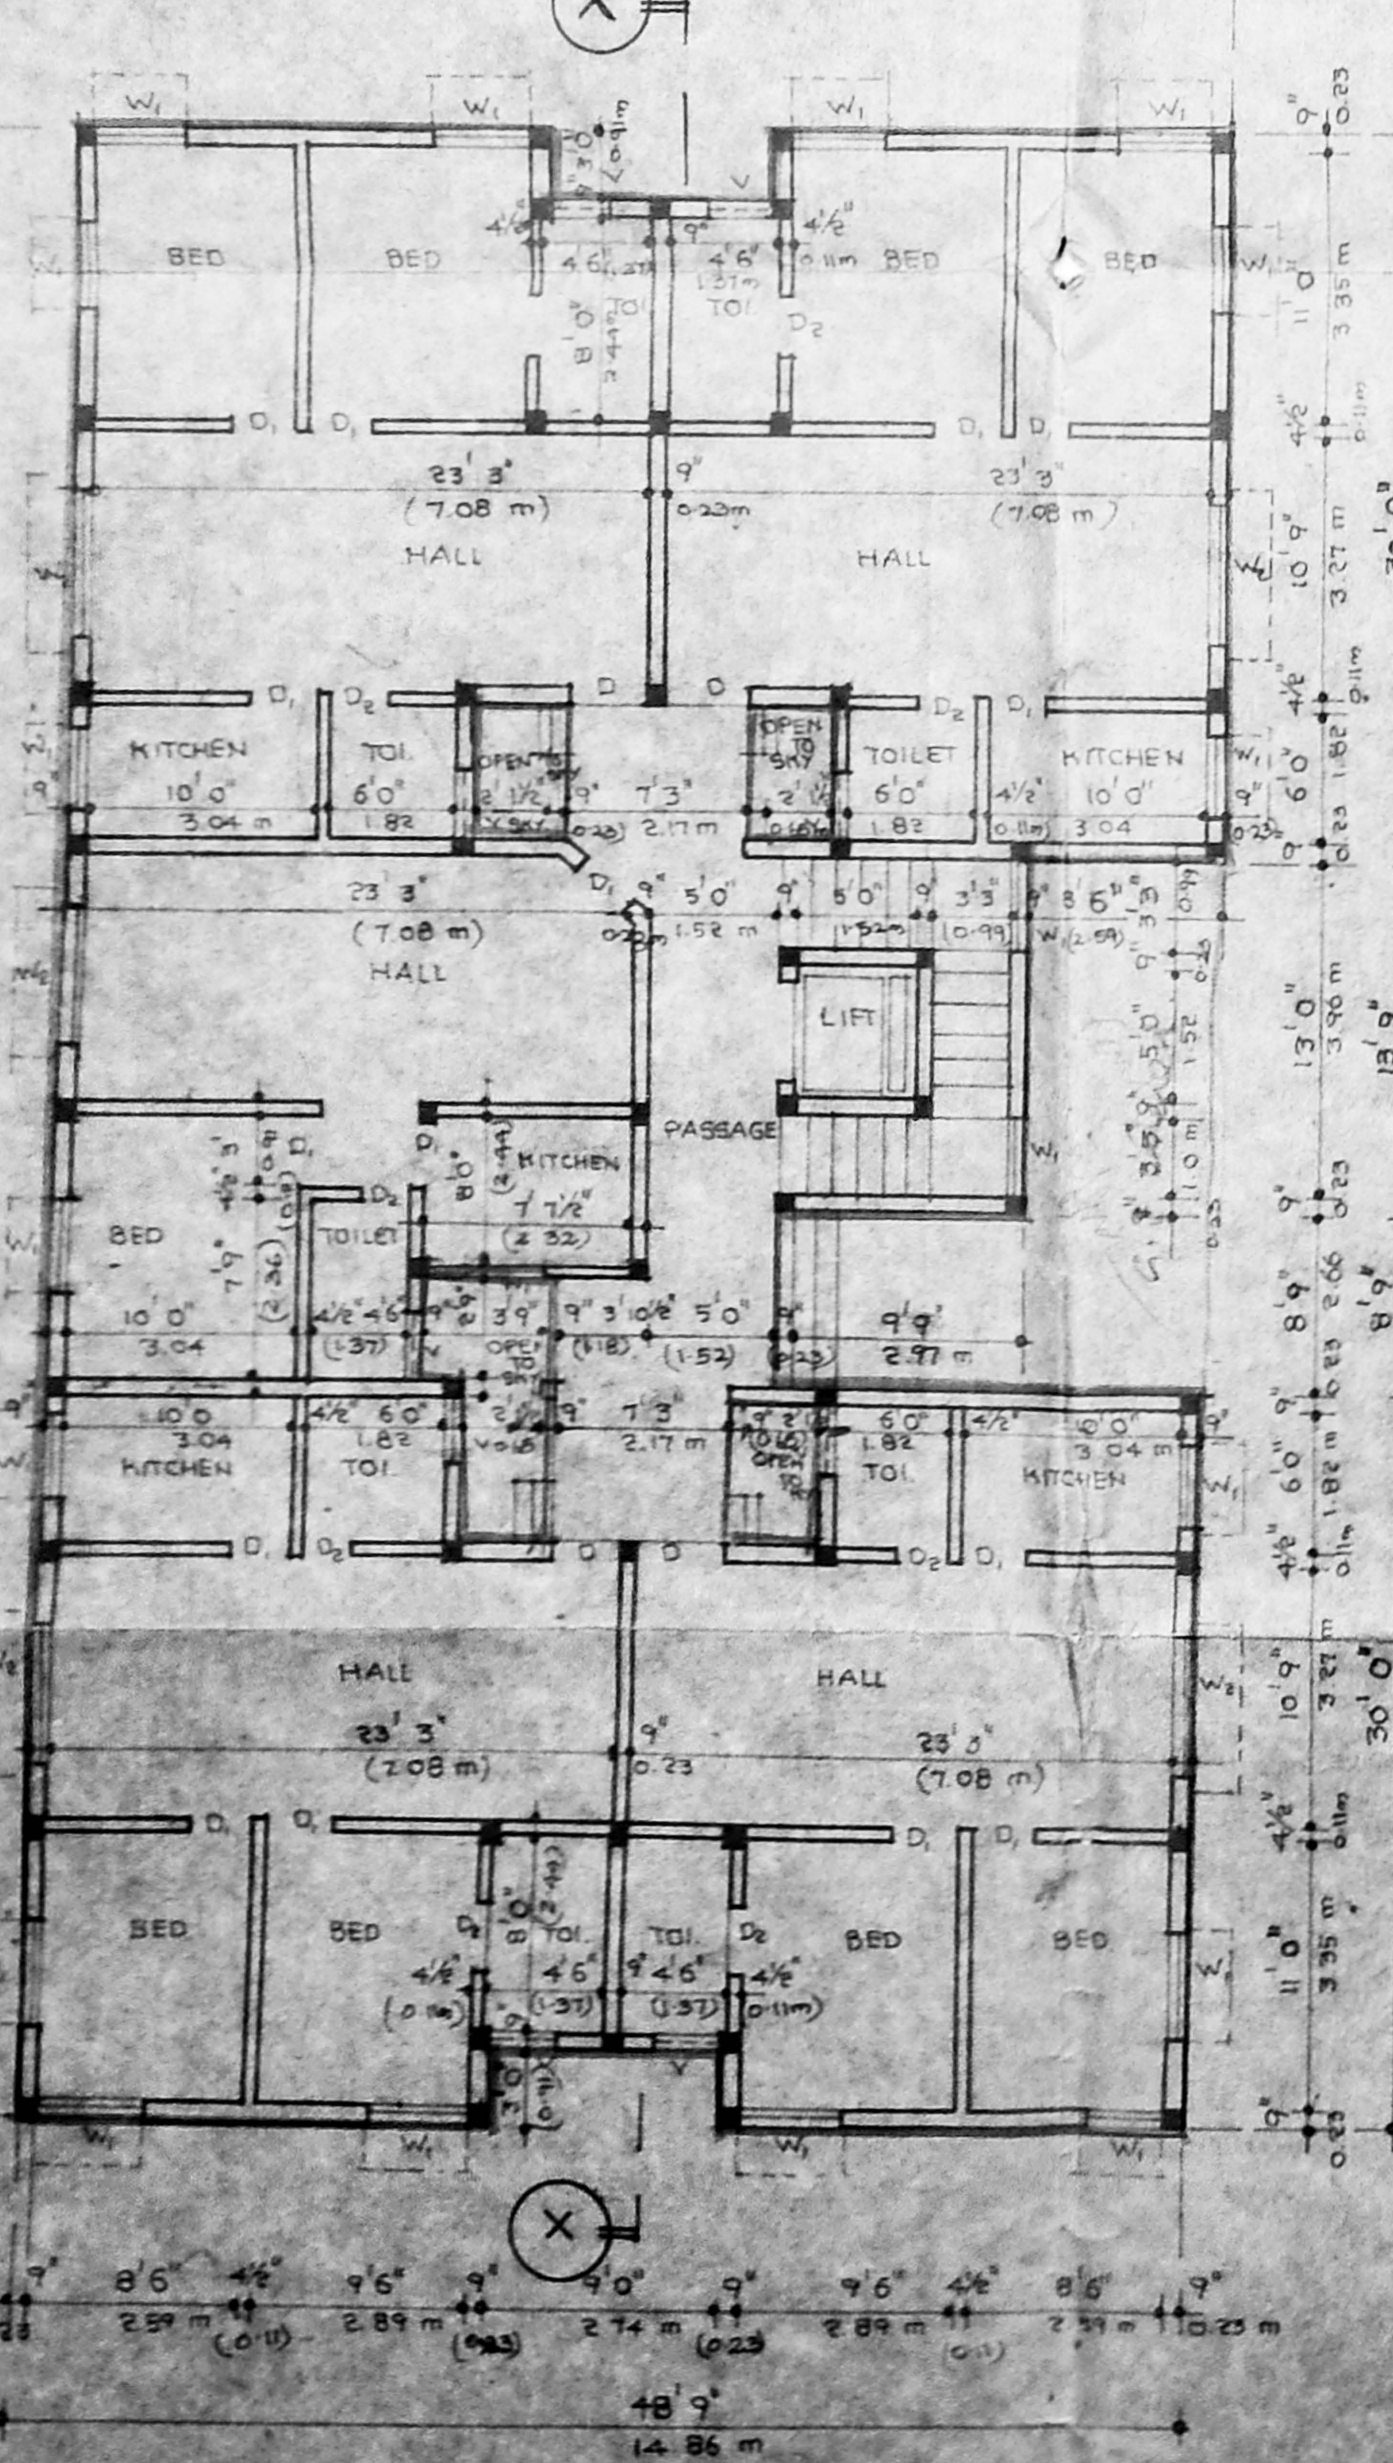


GROUND FLOOR PLAN

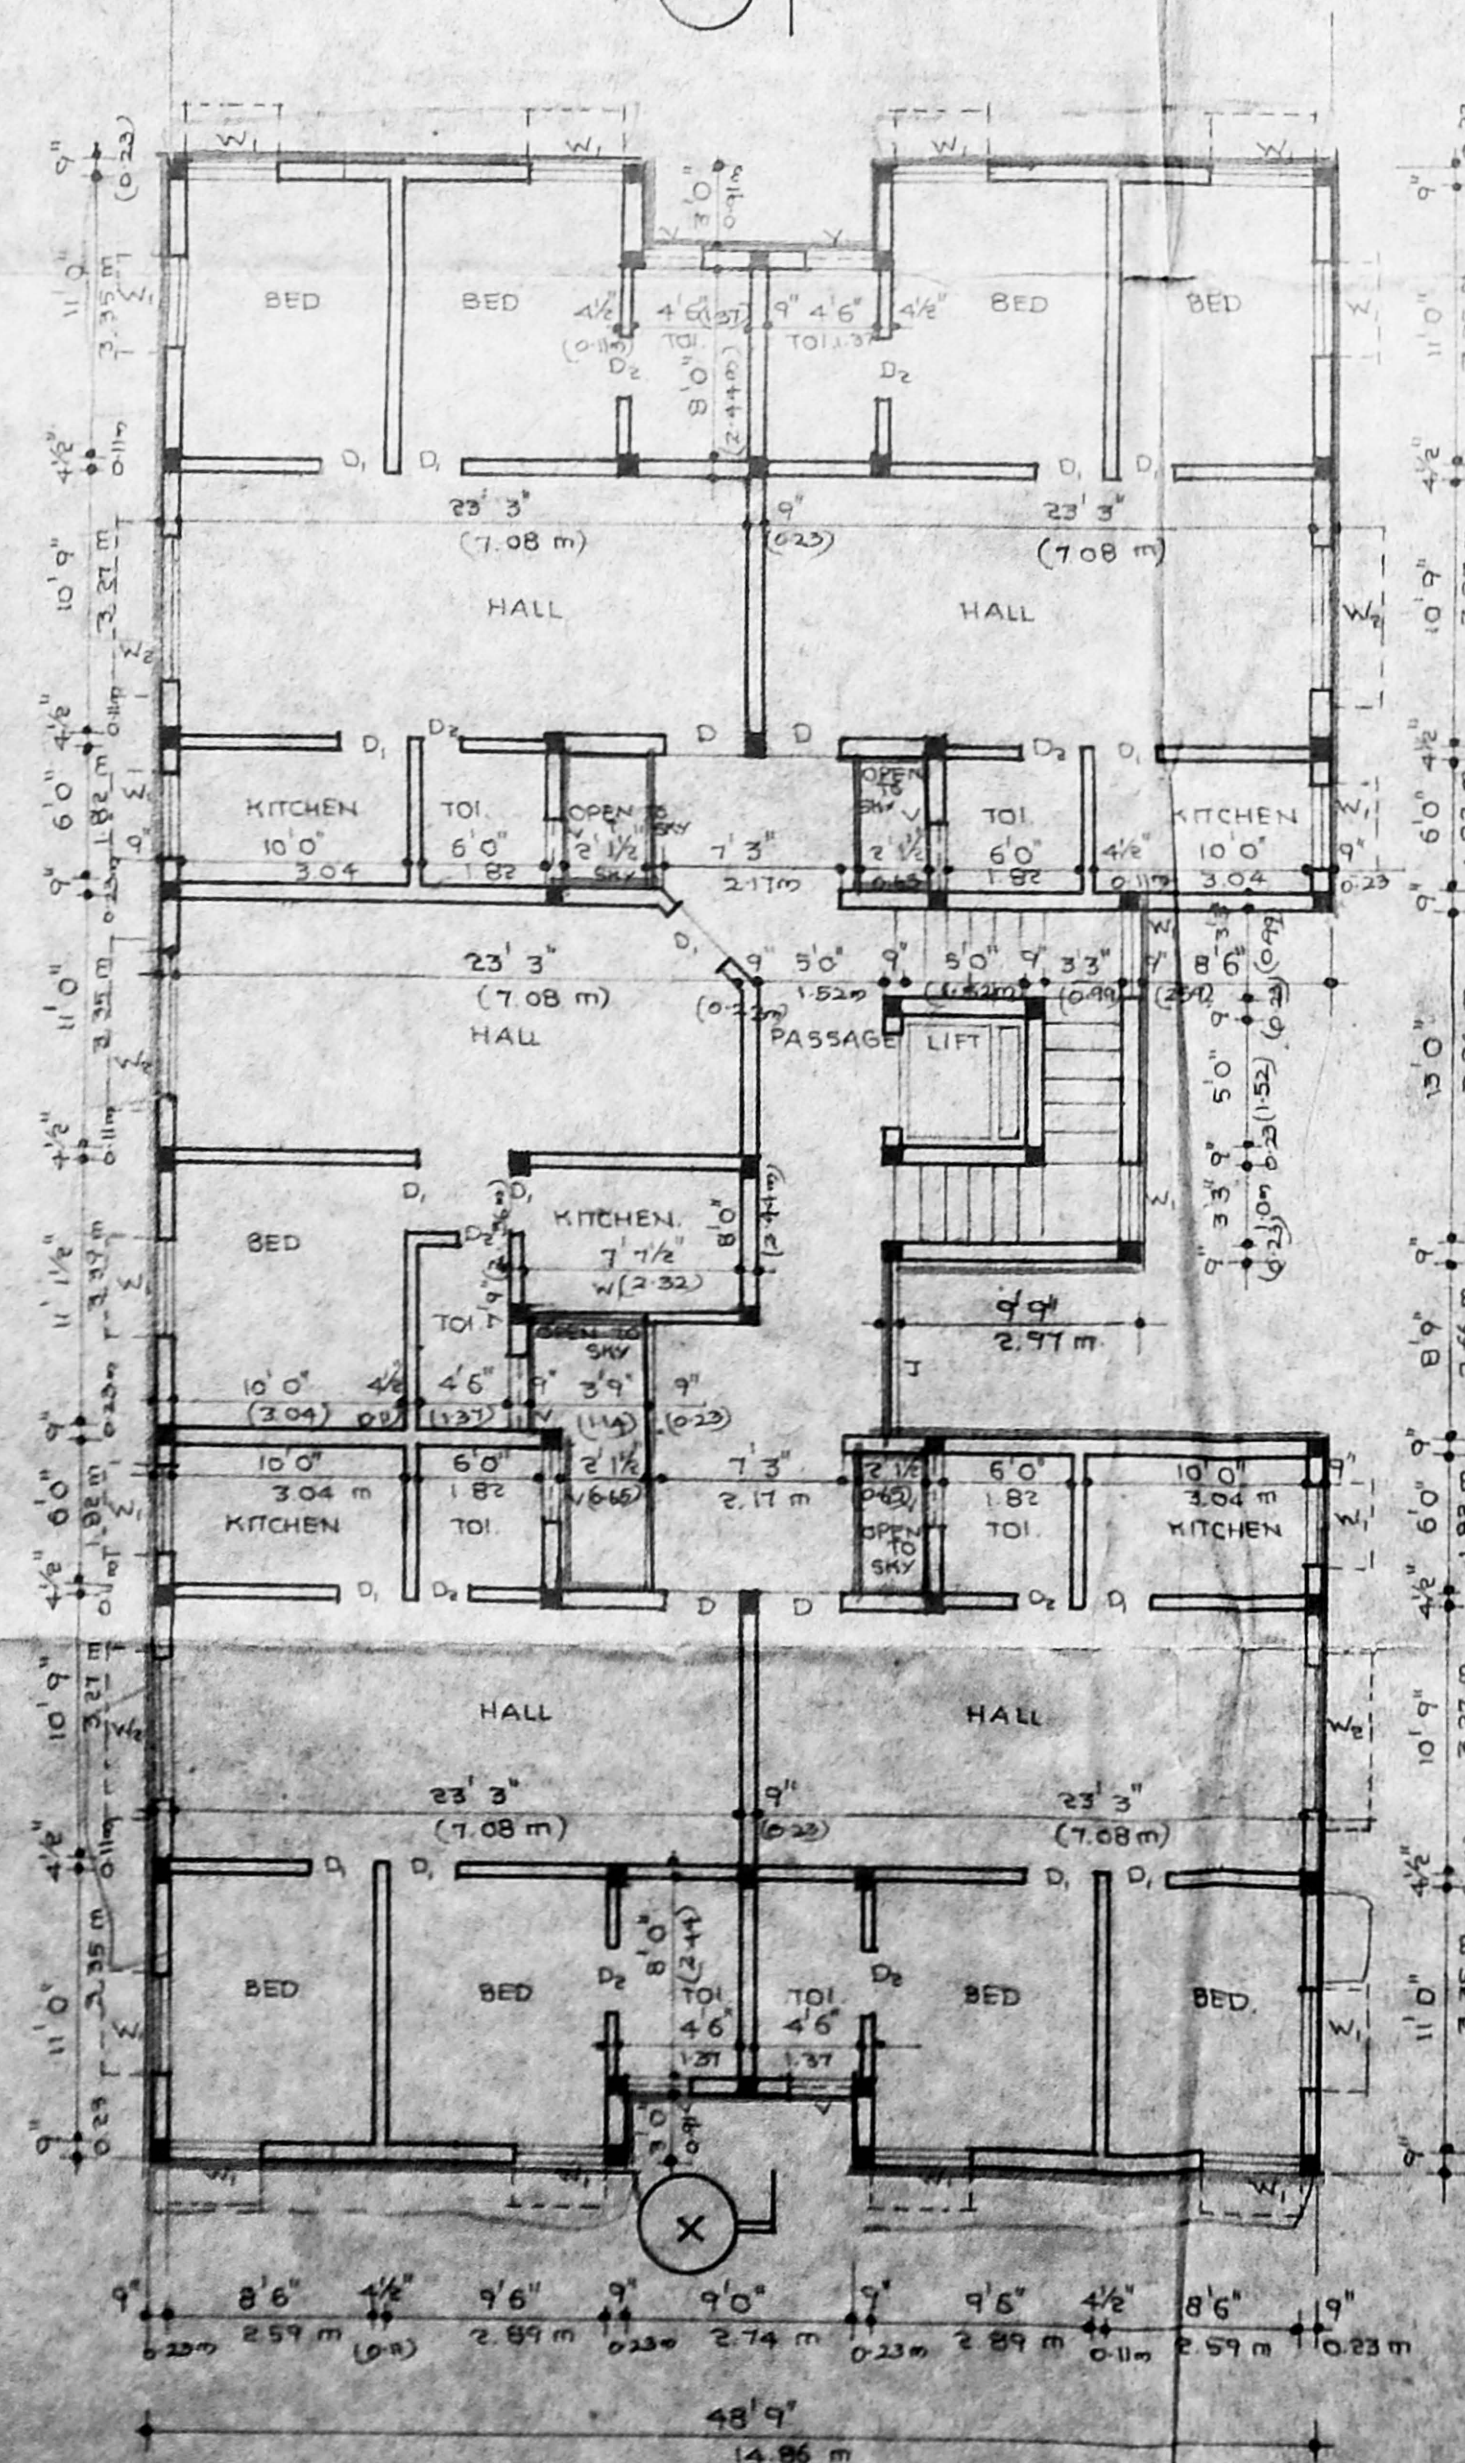


TYPICAL FLOOR PLAN (FIRST, SECOND & THIRD FLOOR)

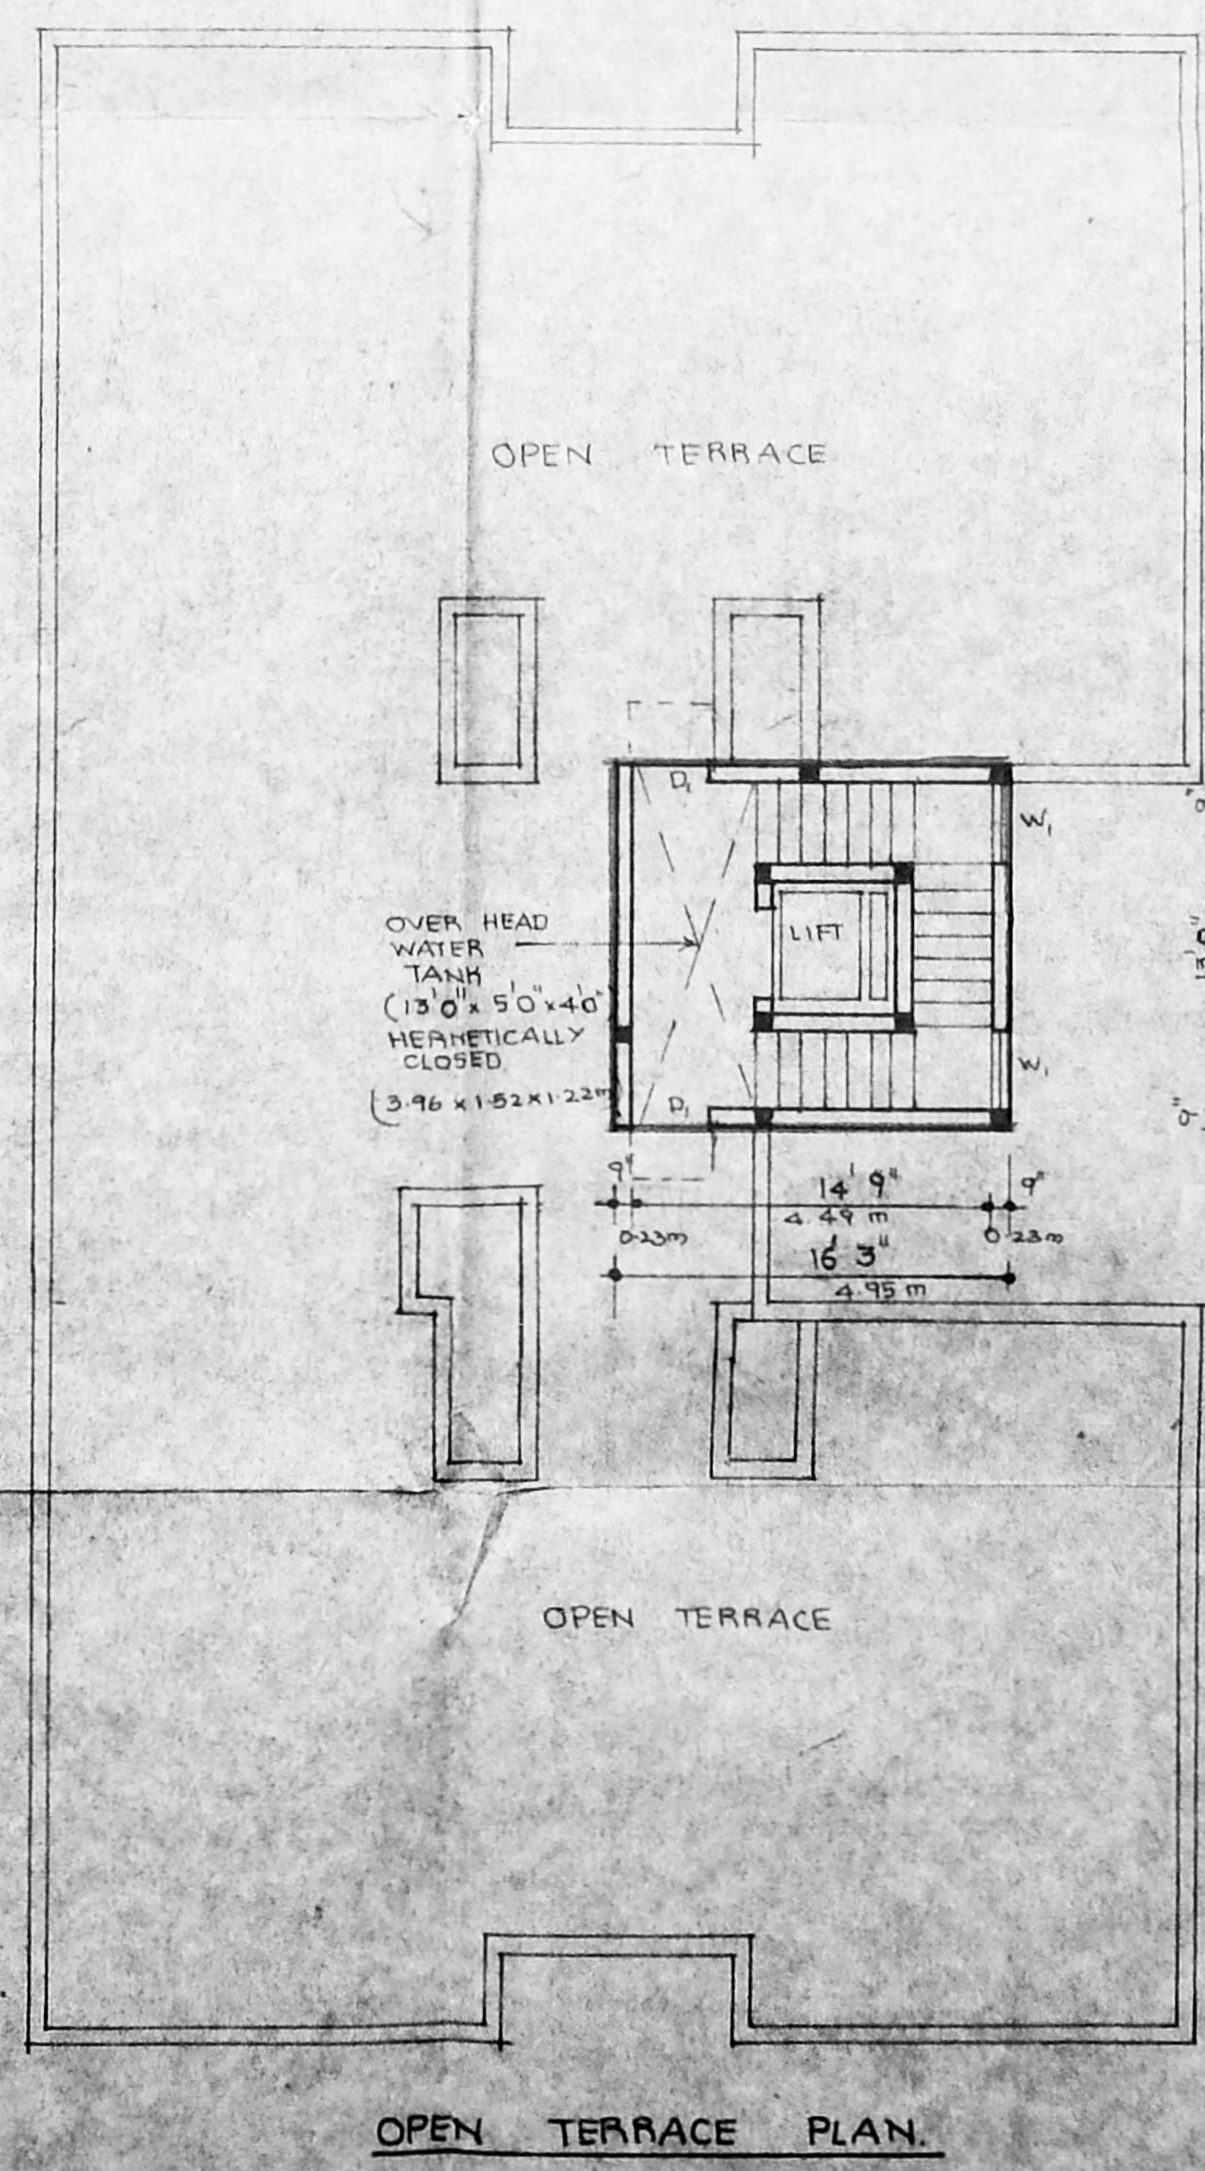


OPEN TERRACE PLAN

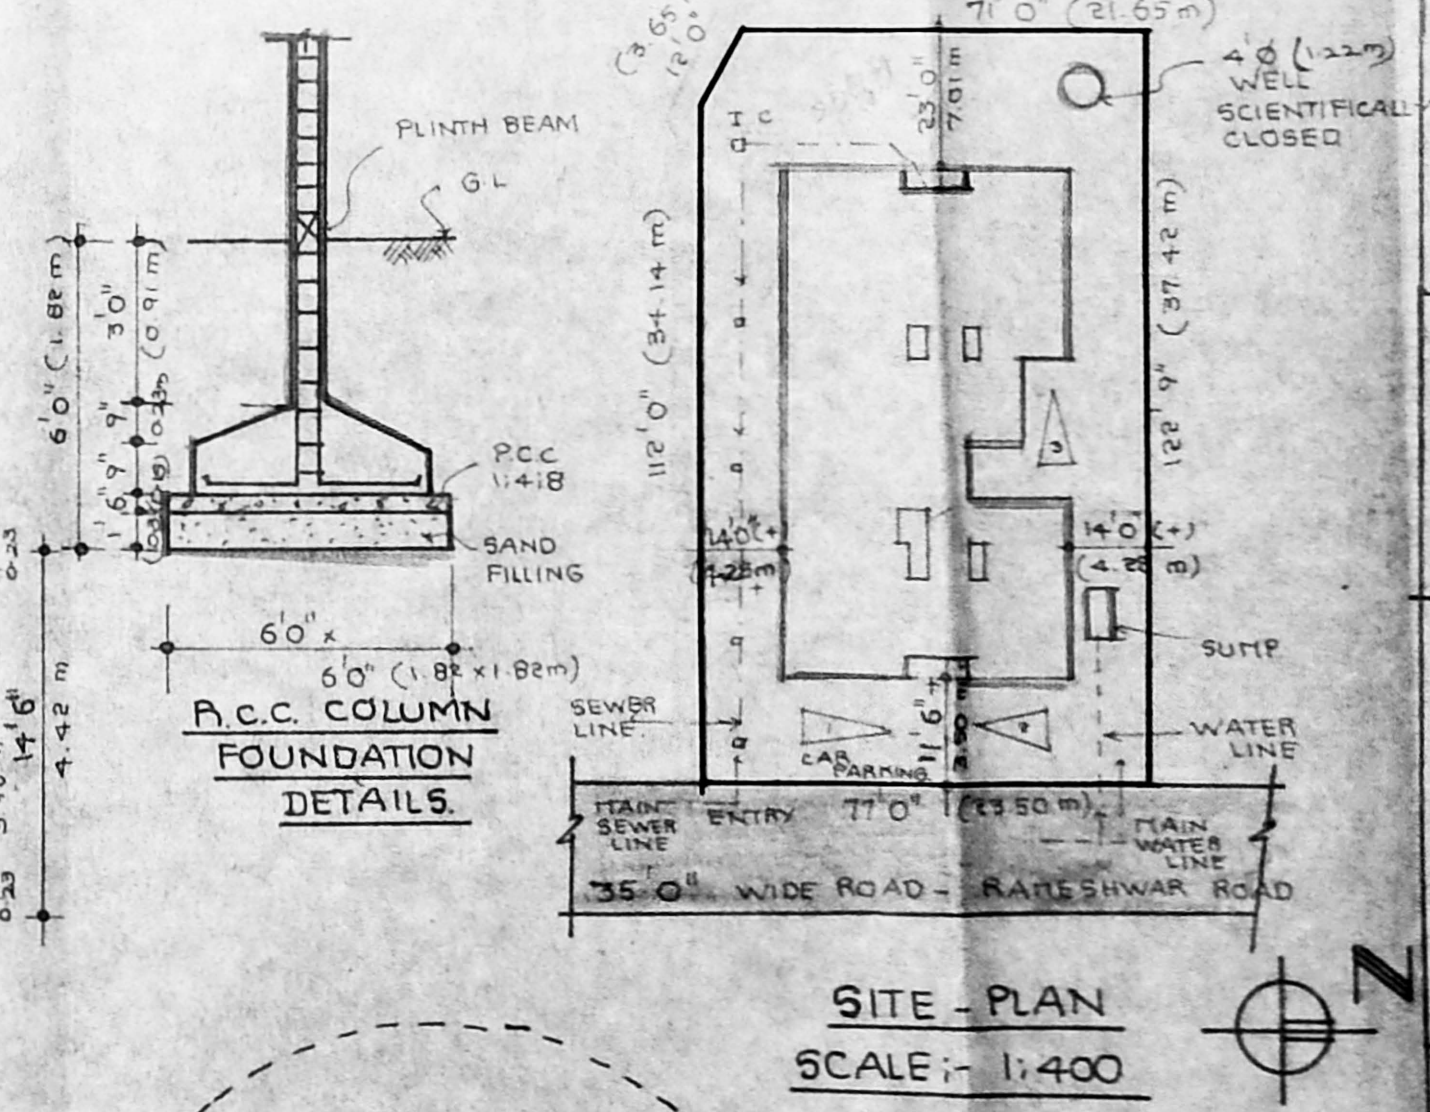


SITE - PLAN SCALE:- 1:400

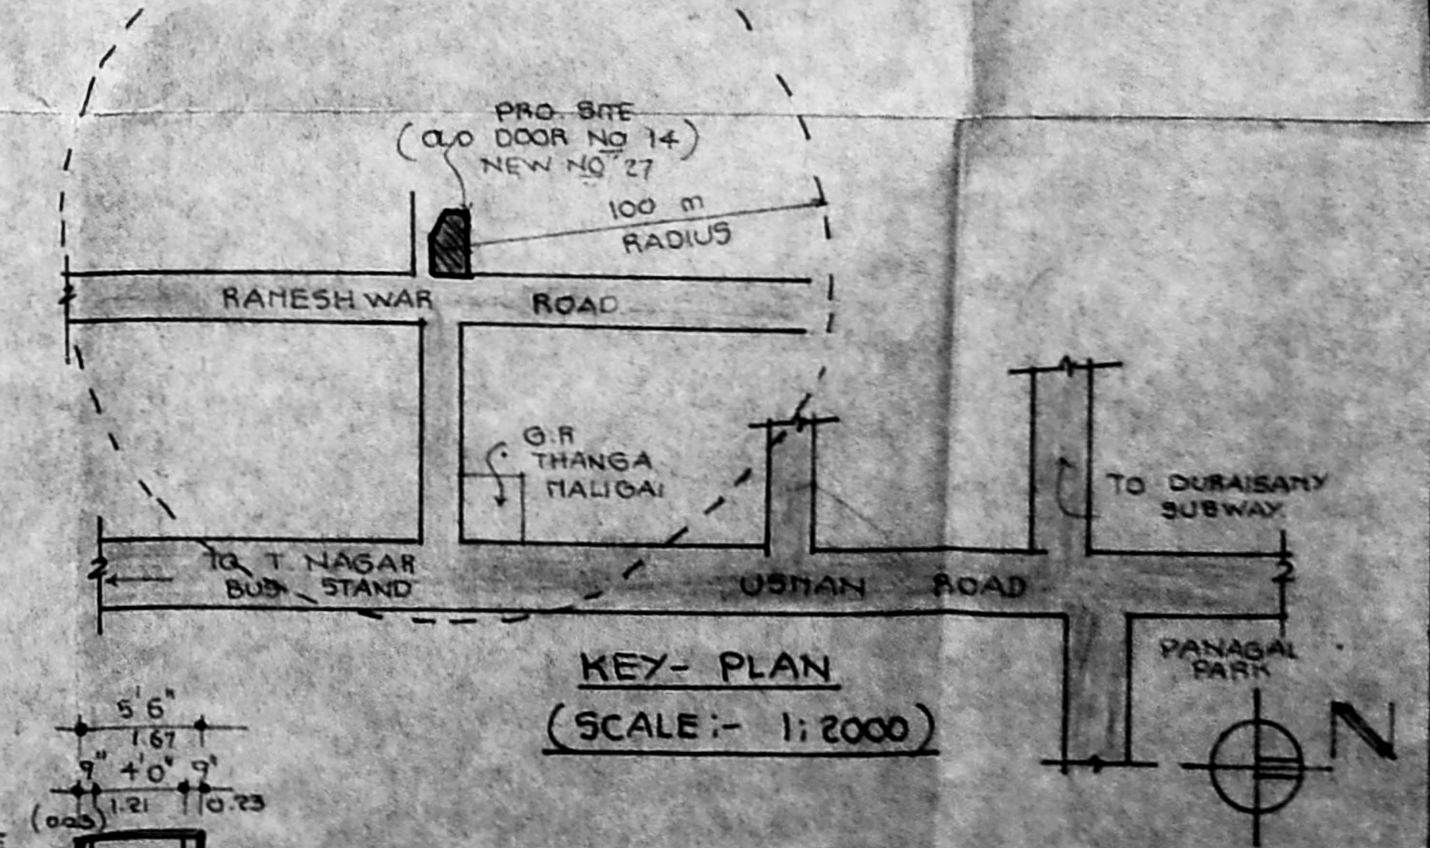


KEY- PLAN (SCALE:- 1:2000)

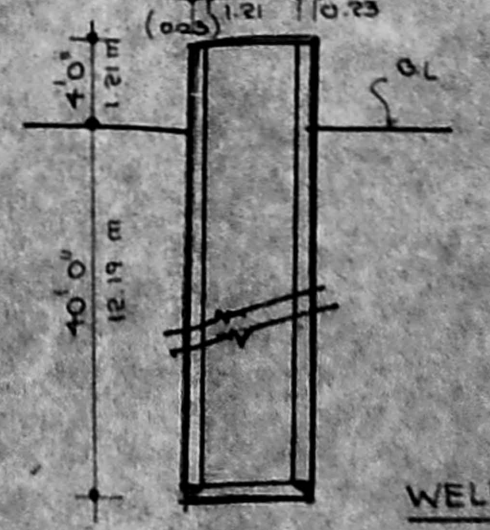

WELL DETAILS

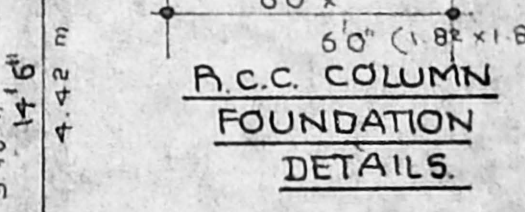

P.C.C. COLUMN FOUNDATION DETAILS

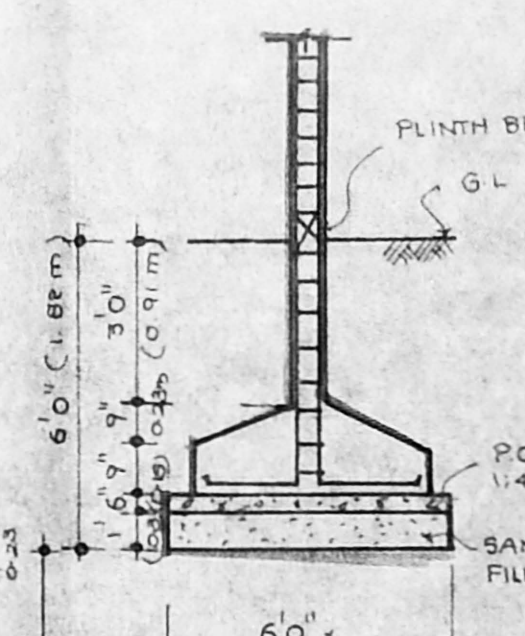

OVER HEAD WATER TANK (13'0" x 5'0" x 4'0") HERMETICALLY CLOSED