



ELEVATION

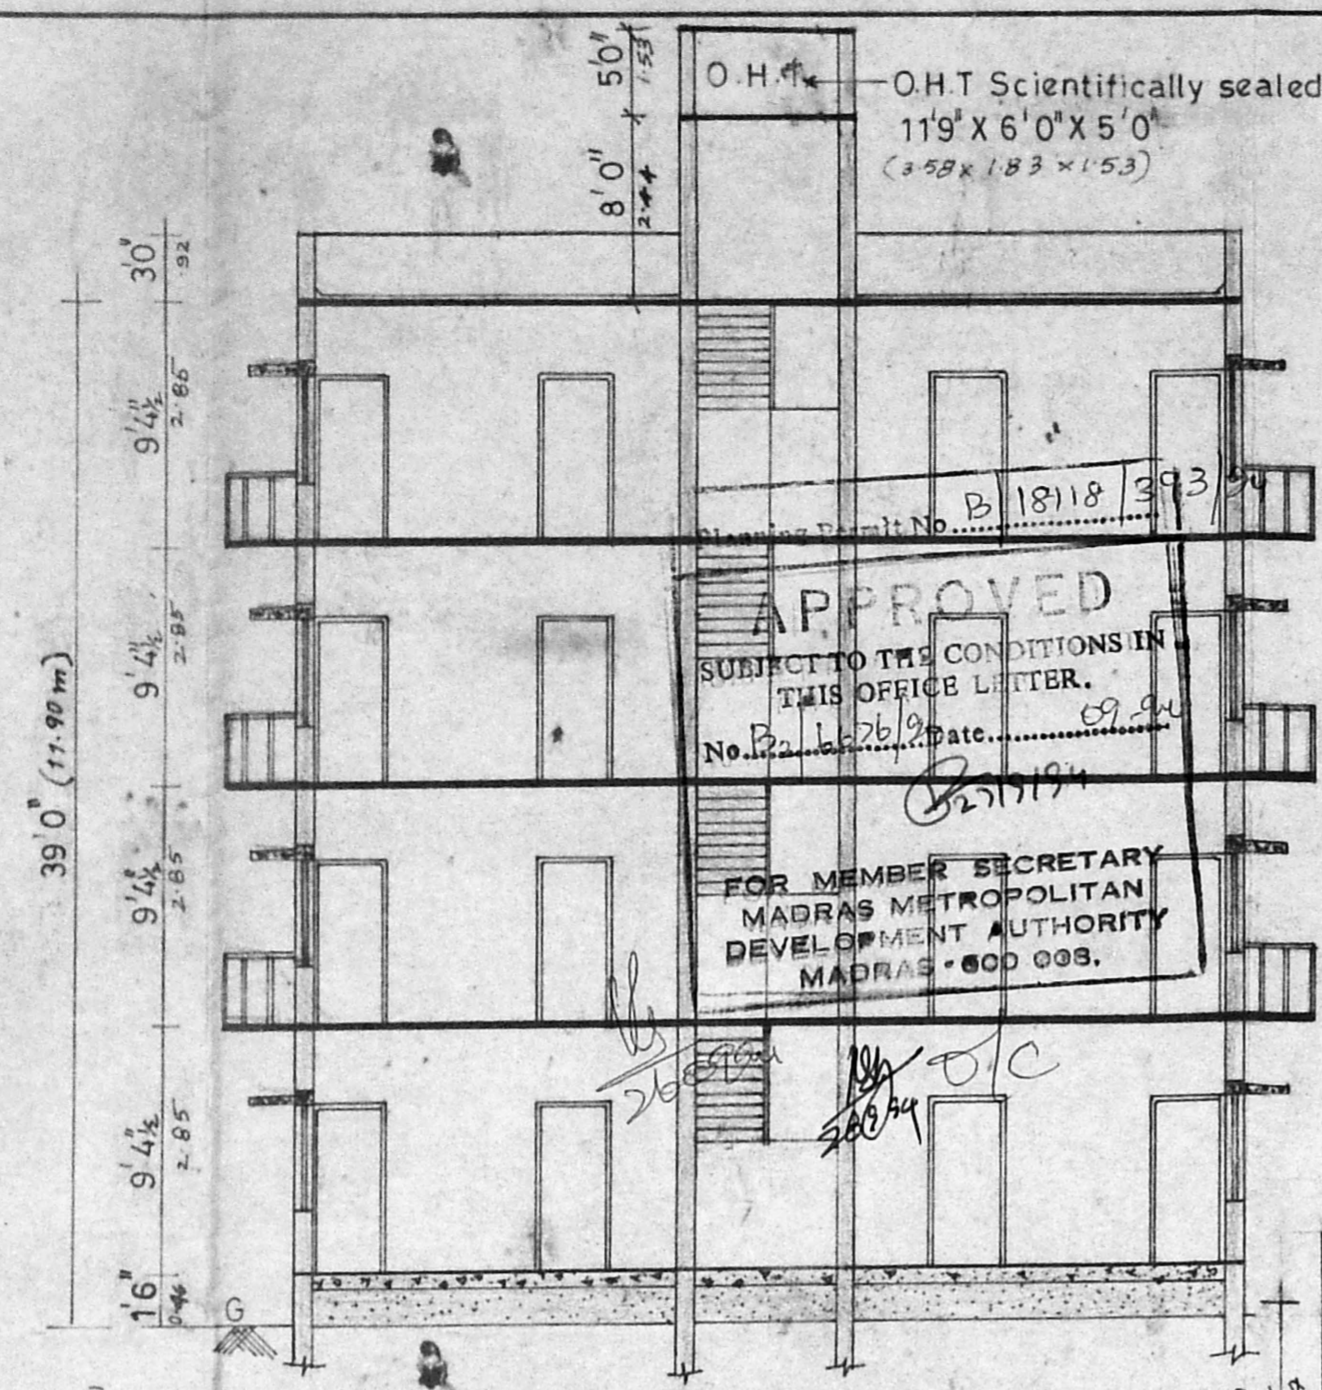


SECTION ON 'B B'

SPECIFICATION


OVER HEAD TANK SCIENTIFICALLY SEALED
 WEATHERING COURSE WITH B.J.L. CONCRETE
 R.C.C ROOF SLAB 1:2:4 MIX 5" THICK
 CEILING PLASTERING IN CM 1:3
 BRICK WORK IN CM 1:6
 PARAPET WALL 9" THICK 3'0" HEIGHT
 R.C.C LINTEL CUM SUNSHADE IN 1:2:4
 JOINERIES WITH COUNTRY WOOD
 TWO COATS OF ENAMAL PAINT FOR JOINERIES
 FLOORING WITH MOSAIC TILES
 P.C.C IN 1:4:8 MIX
 SAND FILLING

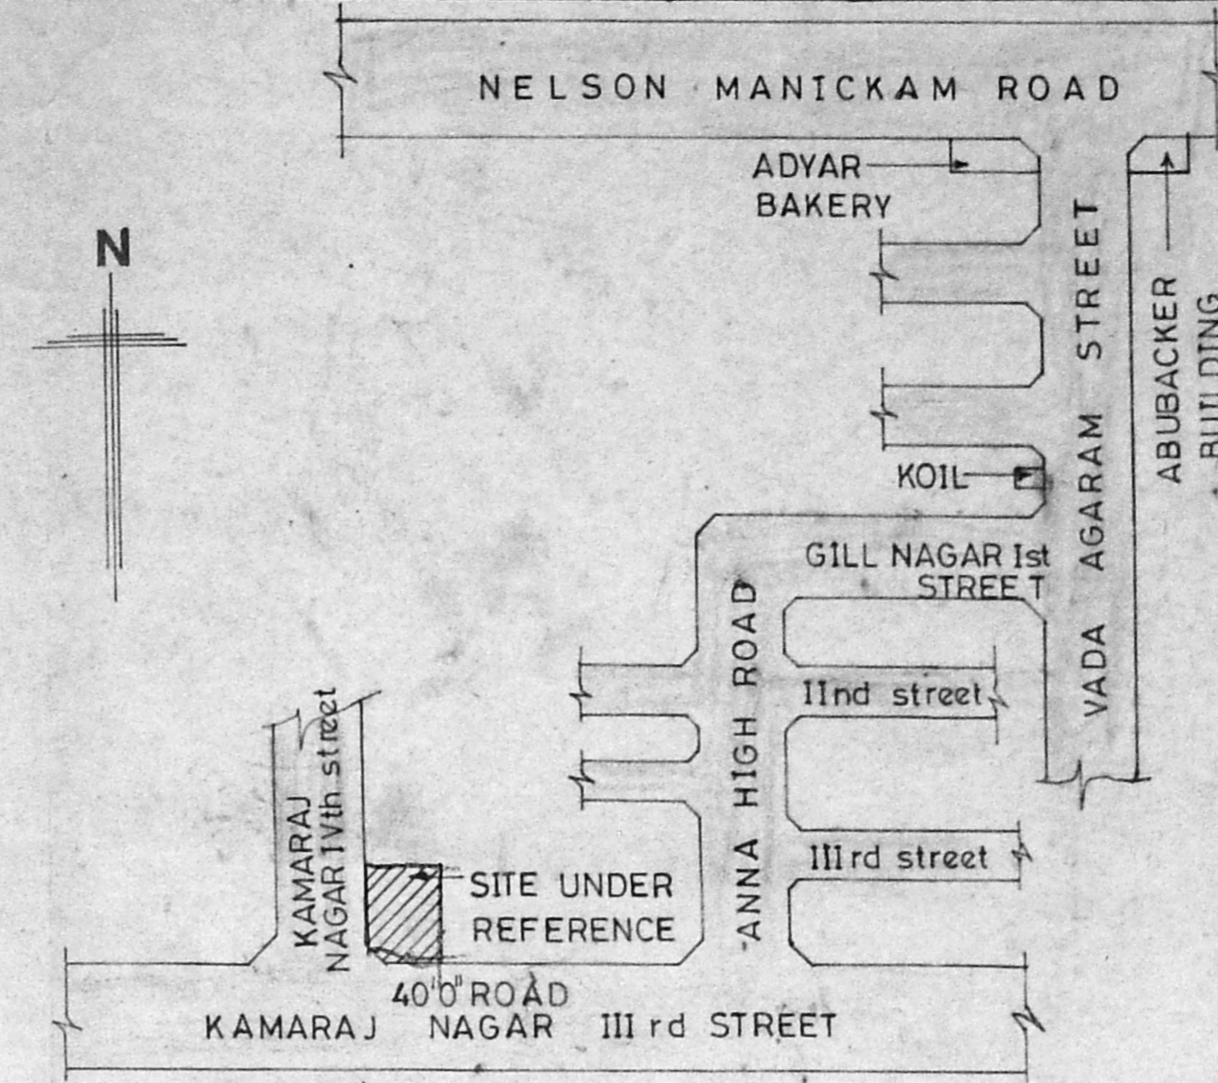


KEY PLAN (NOT TO SCALE)

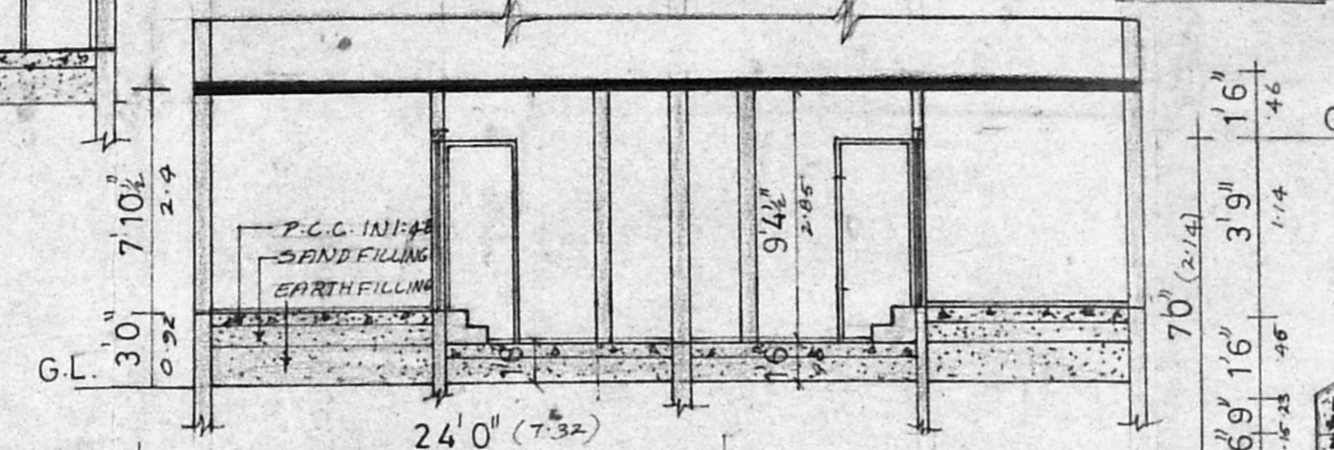


Section on 'A A' Ground floor toilet detail

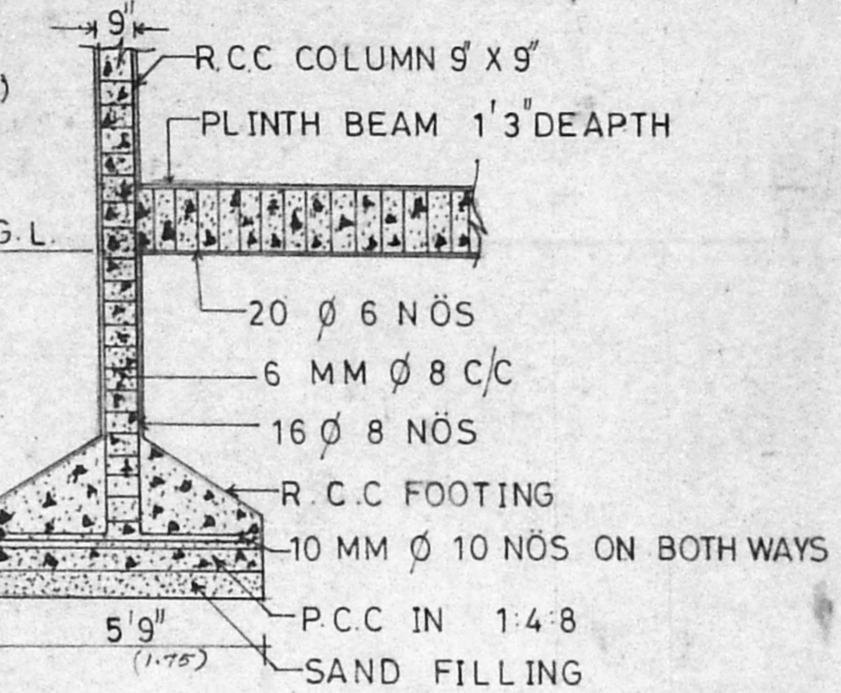


SECTION OF R.C.C. COLUMN

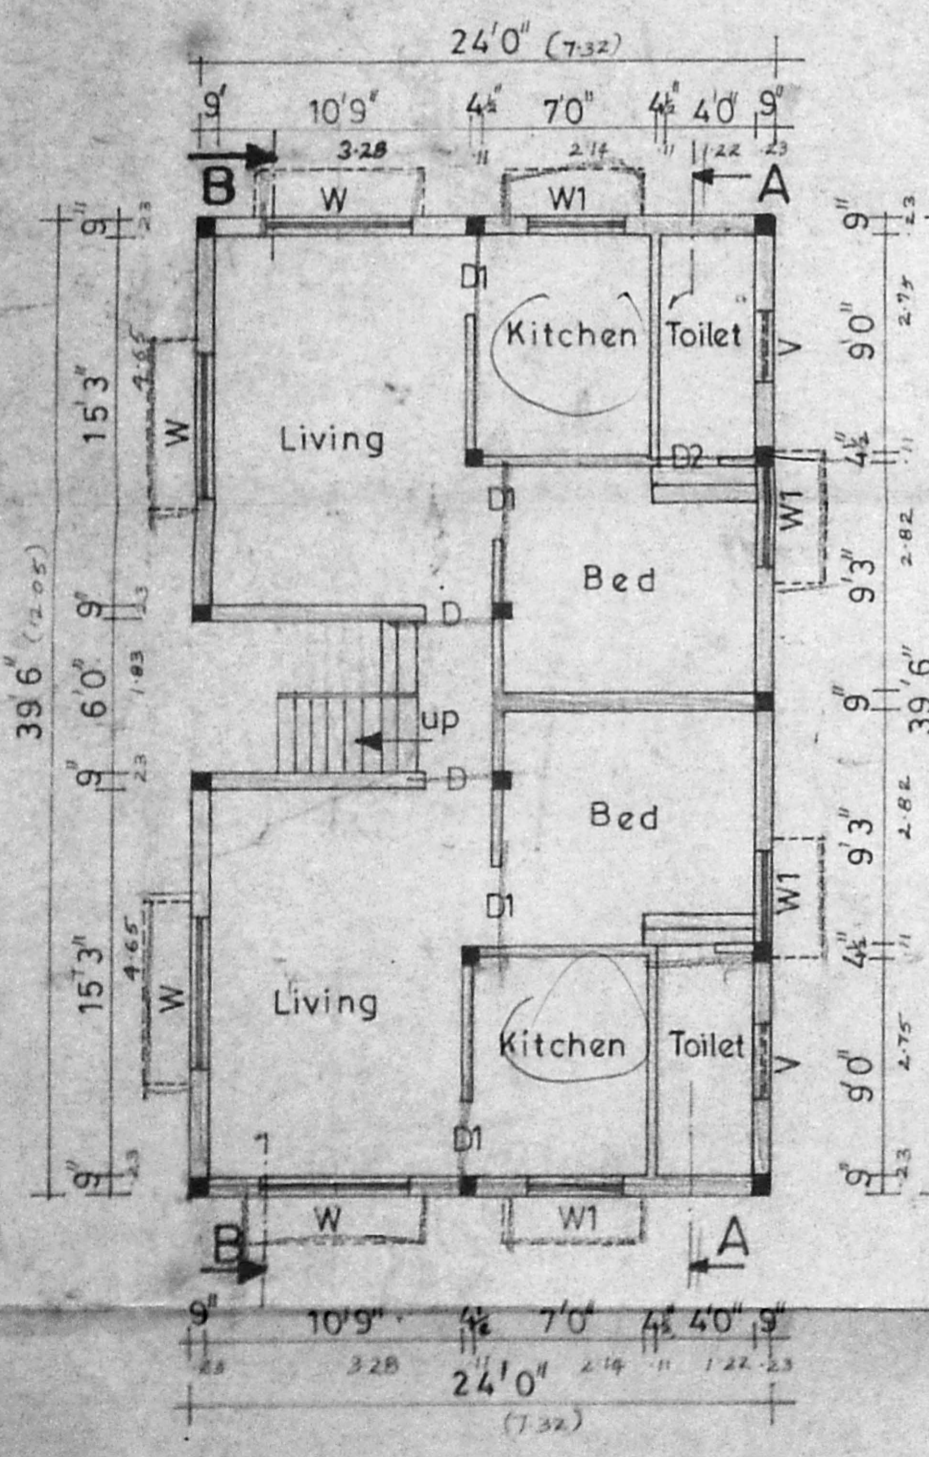


GROUND FLOOR PLAN

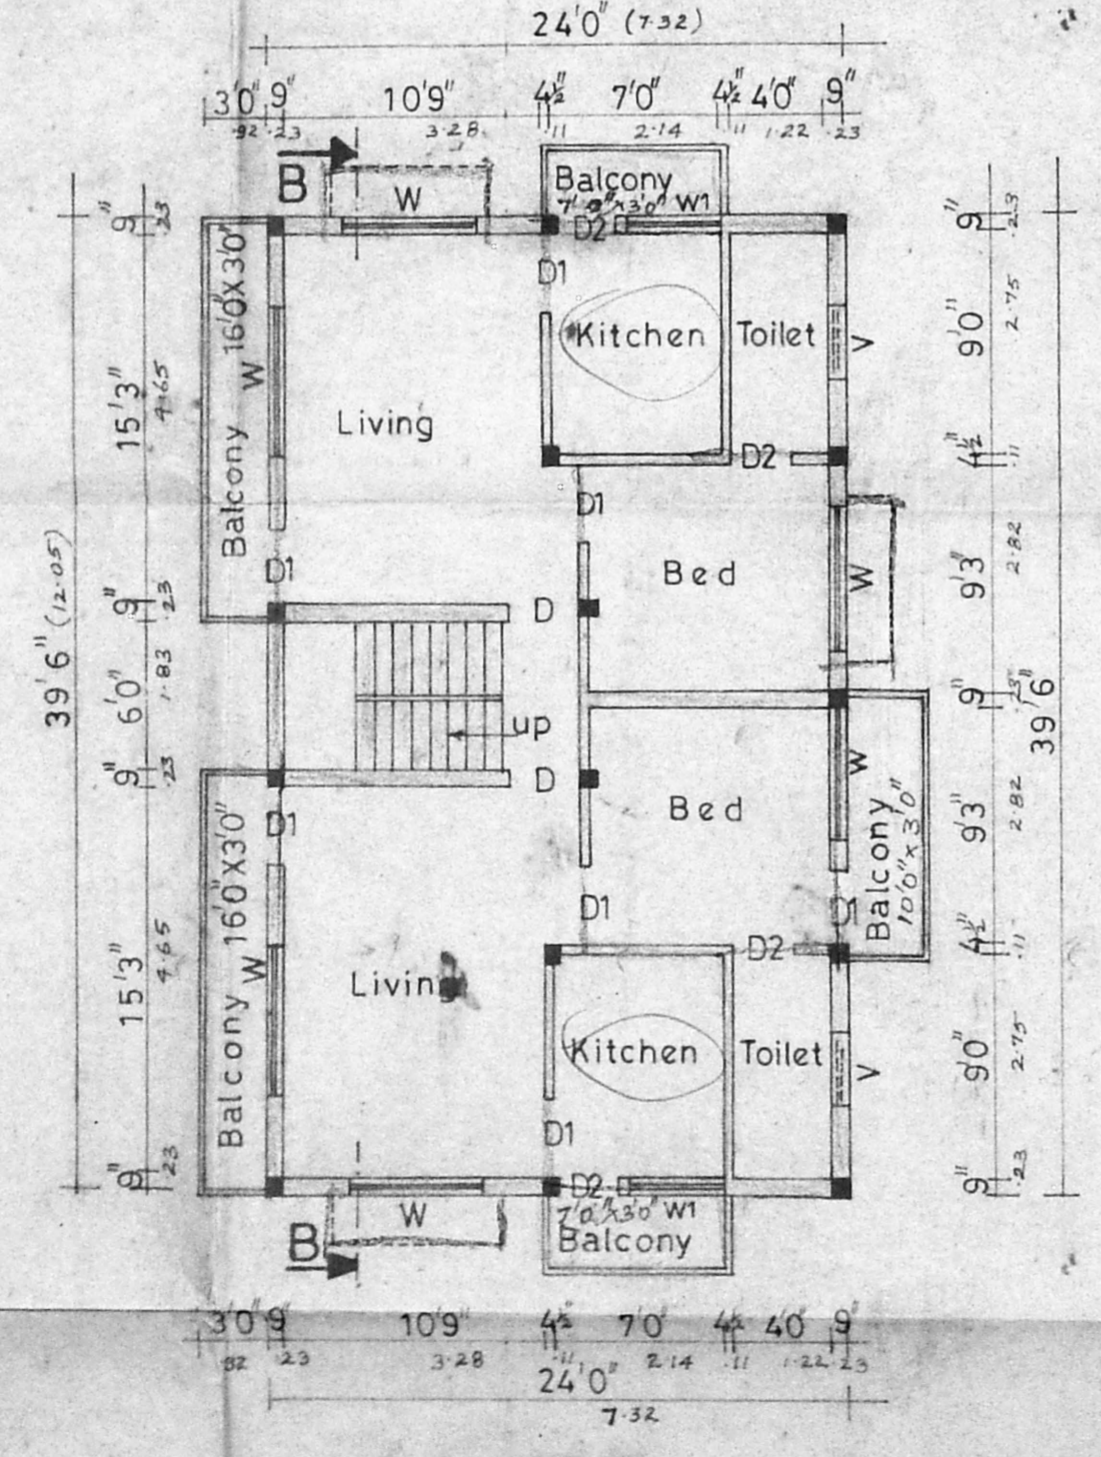

TYPICAL FLOOR PLAN

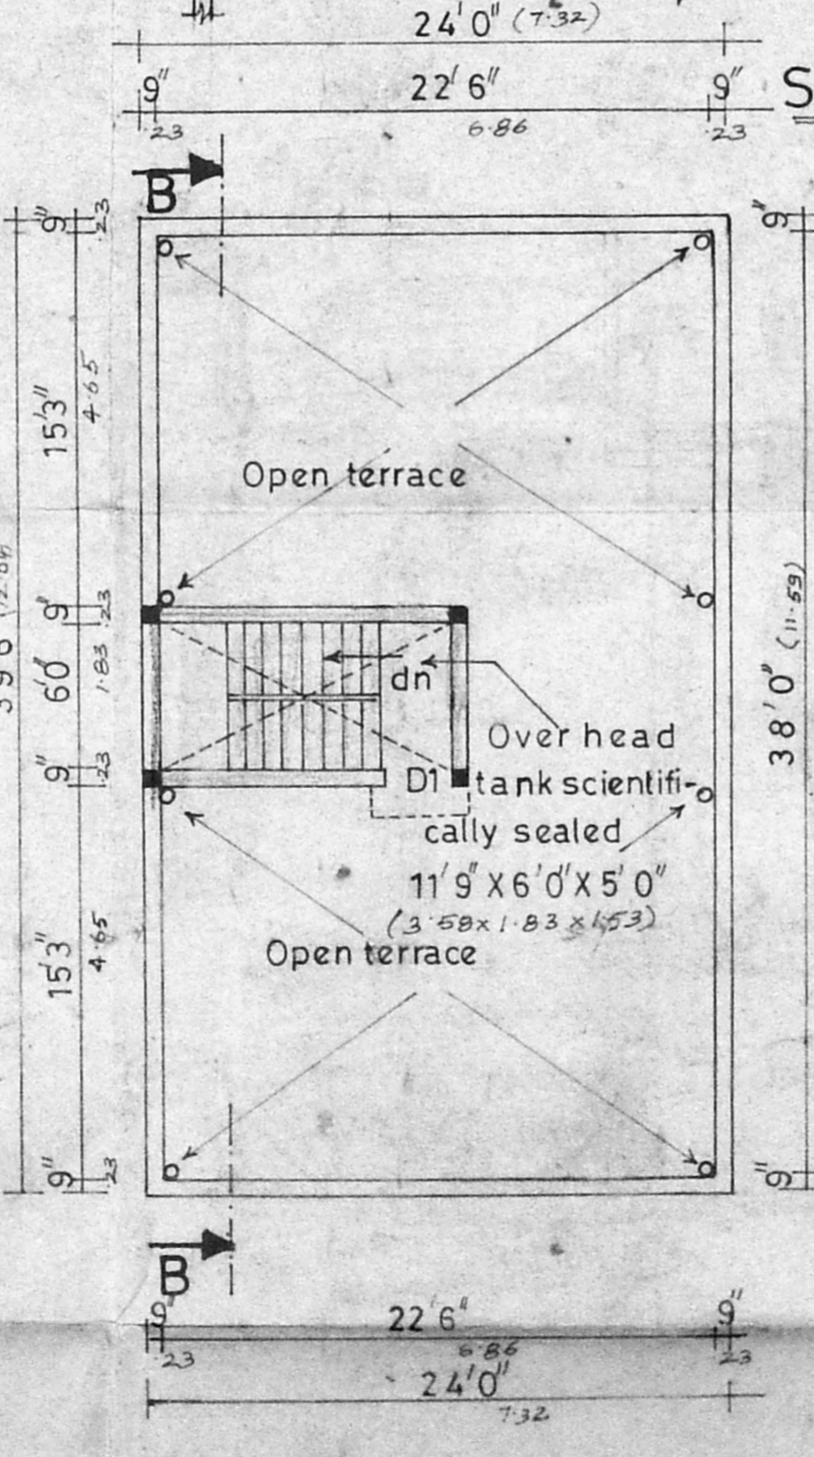

TERRACE FLOOR PLAN

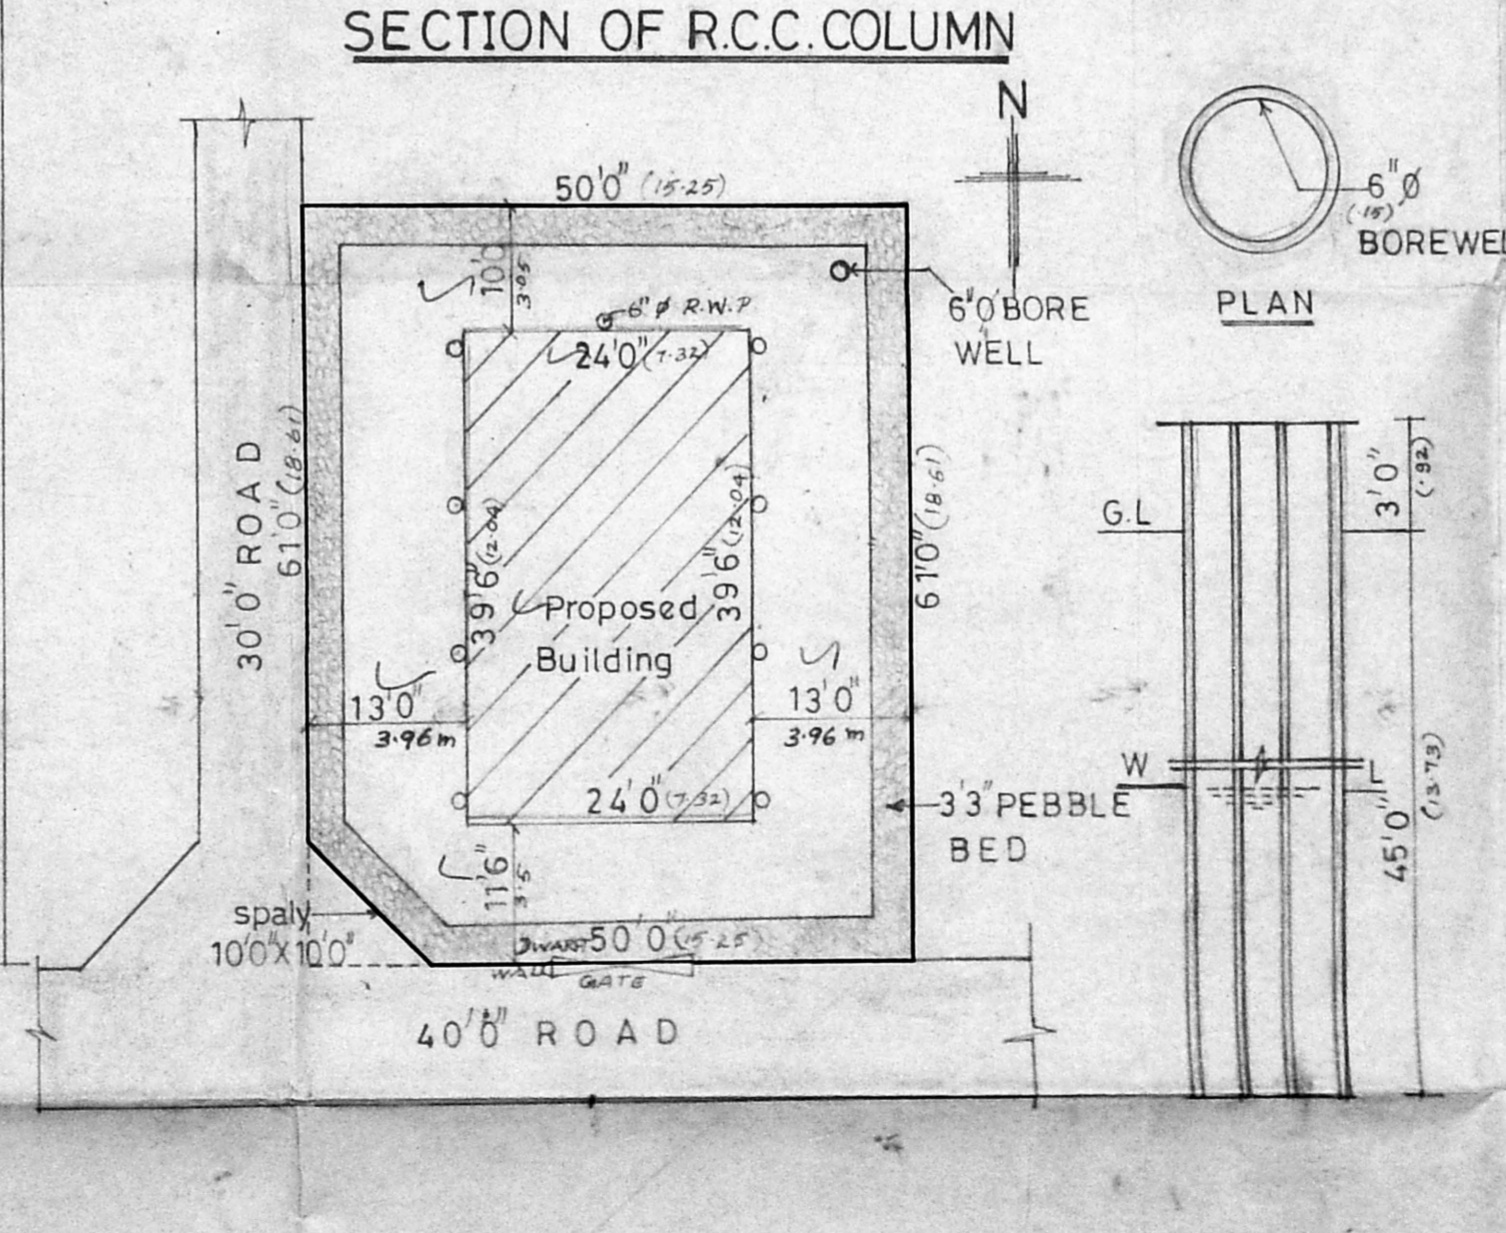

SITE PLAN (SCALE 1/16 0)

DETAILS OF BORE WELL (not to scale)

JOINERIES Revised Plan

D	DOOR	
D1	DOOR	3'0" x 7'0"
D2	DOOR	2'6" x 7'0"
W	WINDOW	6'0" x 4'6"
W1	WINDOW	4'0" x 4'6"
V	VENTILATOR	3'0" x 2'0"

REFERENCE

PROPOSED	
ROAD	
BOUNDARY	

AREA DETAILS

	Sqft	Sqmt
PLOT AREA	3,050.00	283.46
GROUND FLOOR AREA	948.00	88.10
FIRST FLOOR AREA	1,127.25	104.55
SECOND FLOOR AREA	1,127.25	104.76
THIRD FLOOR AREA	1,127.25	104.76
TOTAL FLOOR AREA	4,329.75	402.39
COVERAGE: 31%		
F.S.I : 1.42		

SCALE 1:8 0

PLAN SHOWING THE PROPOSED RESIDENTIAL FLATS IN KAMARAJ NAGAR III rd STREET OLD S NÖ 147/3 TS NÖ 842 BLOCK NÖ 11 DIVISION NO 77 CHOOLAI MEDU MADRAS : 94

V. Tamara

OWNERS SIGNATURE

T. G. Krishnamurthy Rao

T. G. KRISHNAMURTHY RAO
 CIVIL ENGINEER
 CLASS I LICENSED SURVEYOR NO. 370
 CORPORATION OF MADRAS
 C-10, SANTH AVENUE
 11/12, LAKE VIEW ROAD, MADRAS-600089
 LISENSED SURVEYOR