

tamil nadu slum clearance board  
 proposed construction of shop  
 complex at Ramakrishnapuram,  
 usman road, madras

Sanding Plan  
 No. 567/193  
 No. 1143




Planning Permit No. B/17054/329/94  
**APPROVED**  
 SUBJECT TO THE CONDITIONS IN  
 THIS OFFICE LETTER.  
 No. P. 2/15/1934  
 N. V. A. Srinivasulu  
 25/8/74  
 FOR MEMBER SECRETARY  
 MADRAS METROPOLITAN  
 DEVELOPMENT AUTHORITY  
 MADRAS - 600 008.

scale: 1" = 8 feet (1:100)

JOINTERY


AS	Rolling shutter	10'0" x 8'0" (3.05 x 2.44)
D	door	7'0" x 8'0" (2.13 x 2.44)
D <sub>1</sub>	"	4'0" x 8'0" (1.22 x 2.44)
D <sub>2</sub>	"	2'6" x 7'0" (0.78 x 2.13)
W	window	8'0" x 6'0" (2.44 x 1.83)
V	ventilation	8'0" x 2'0" (2.44 x 0.61)
V <sub>1</sub>	"	5'0" x 2'0" (1.52 x 0.61)

Extent of site: 763 sq. ft.  
 plinth area:  
 ground floor: 230.24 sq. ft.  
 first floor: 236.28 sq. ft.  
 second floor: 236.28 sq. ft.  
 staircase: 35.28 sq. ft.  
 total: 918.08 sq. ft.

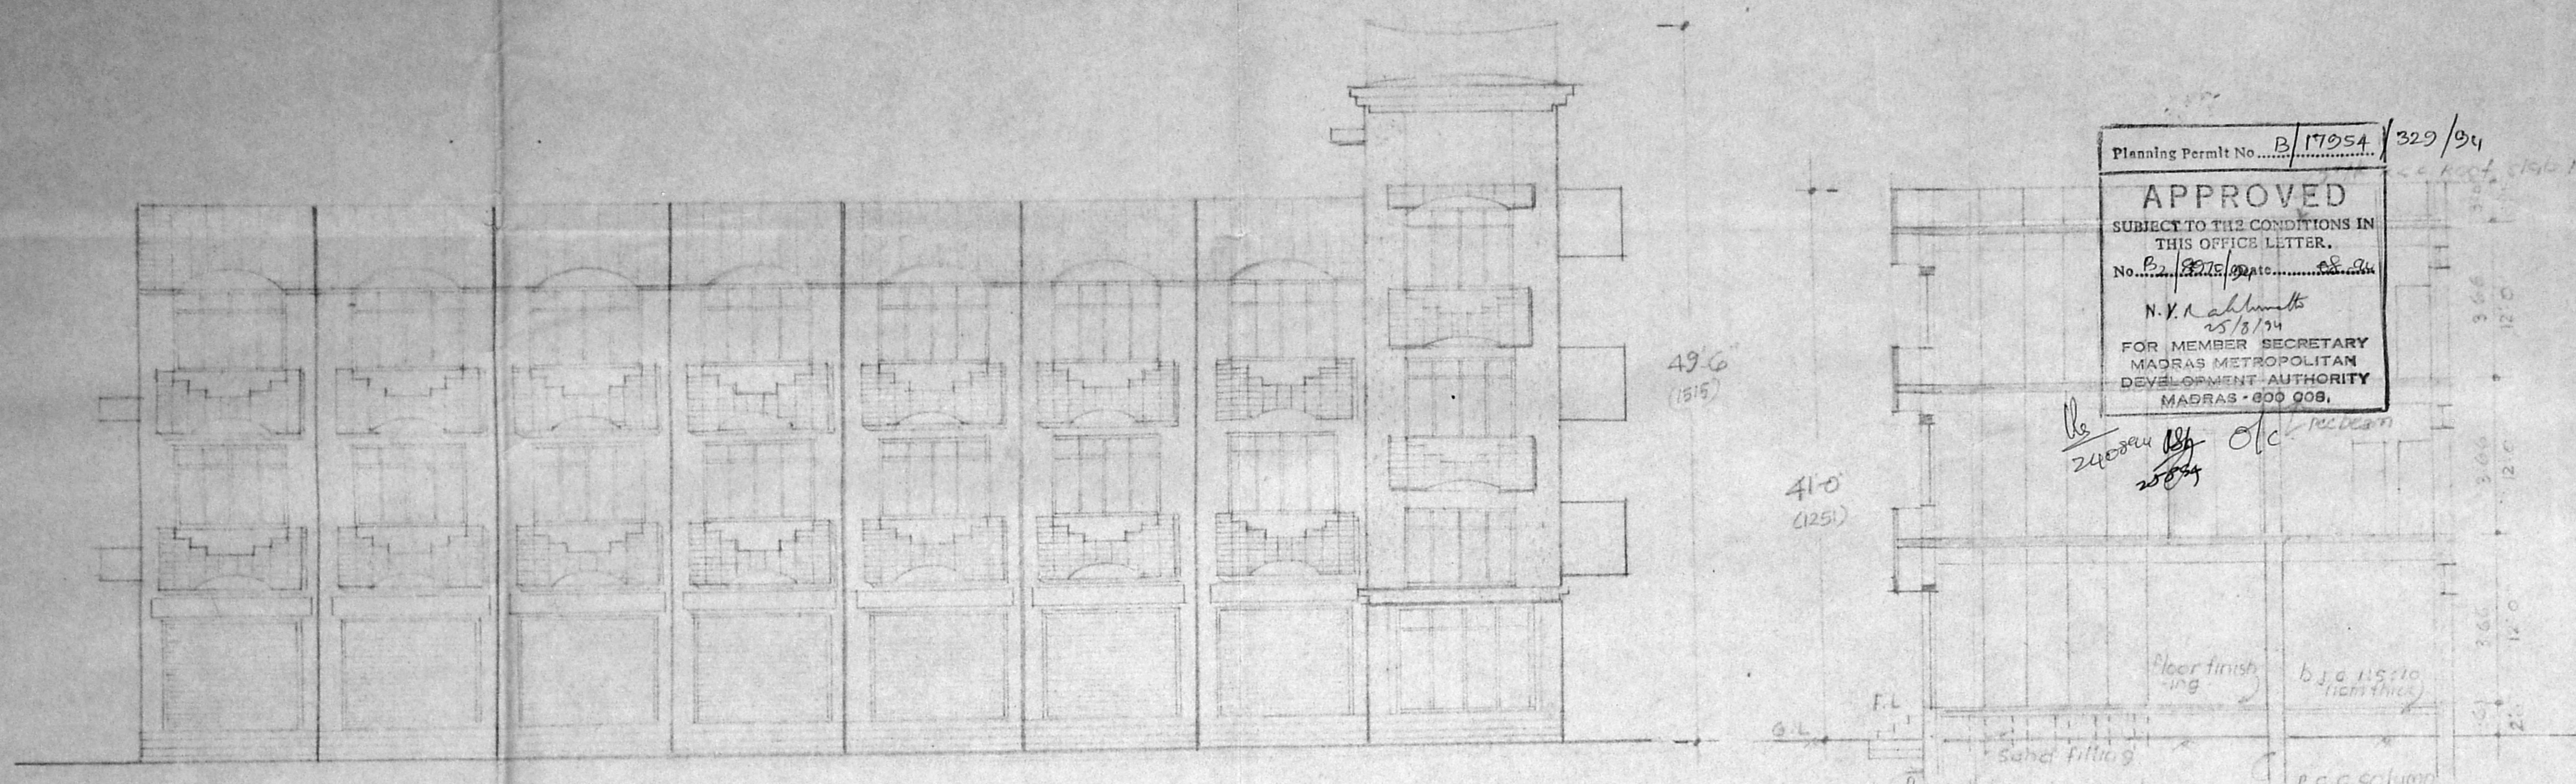


front elevation


section of a a

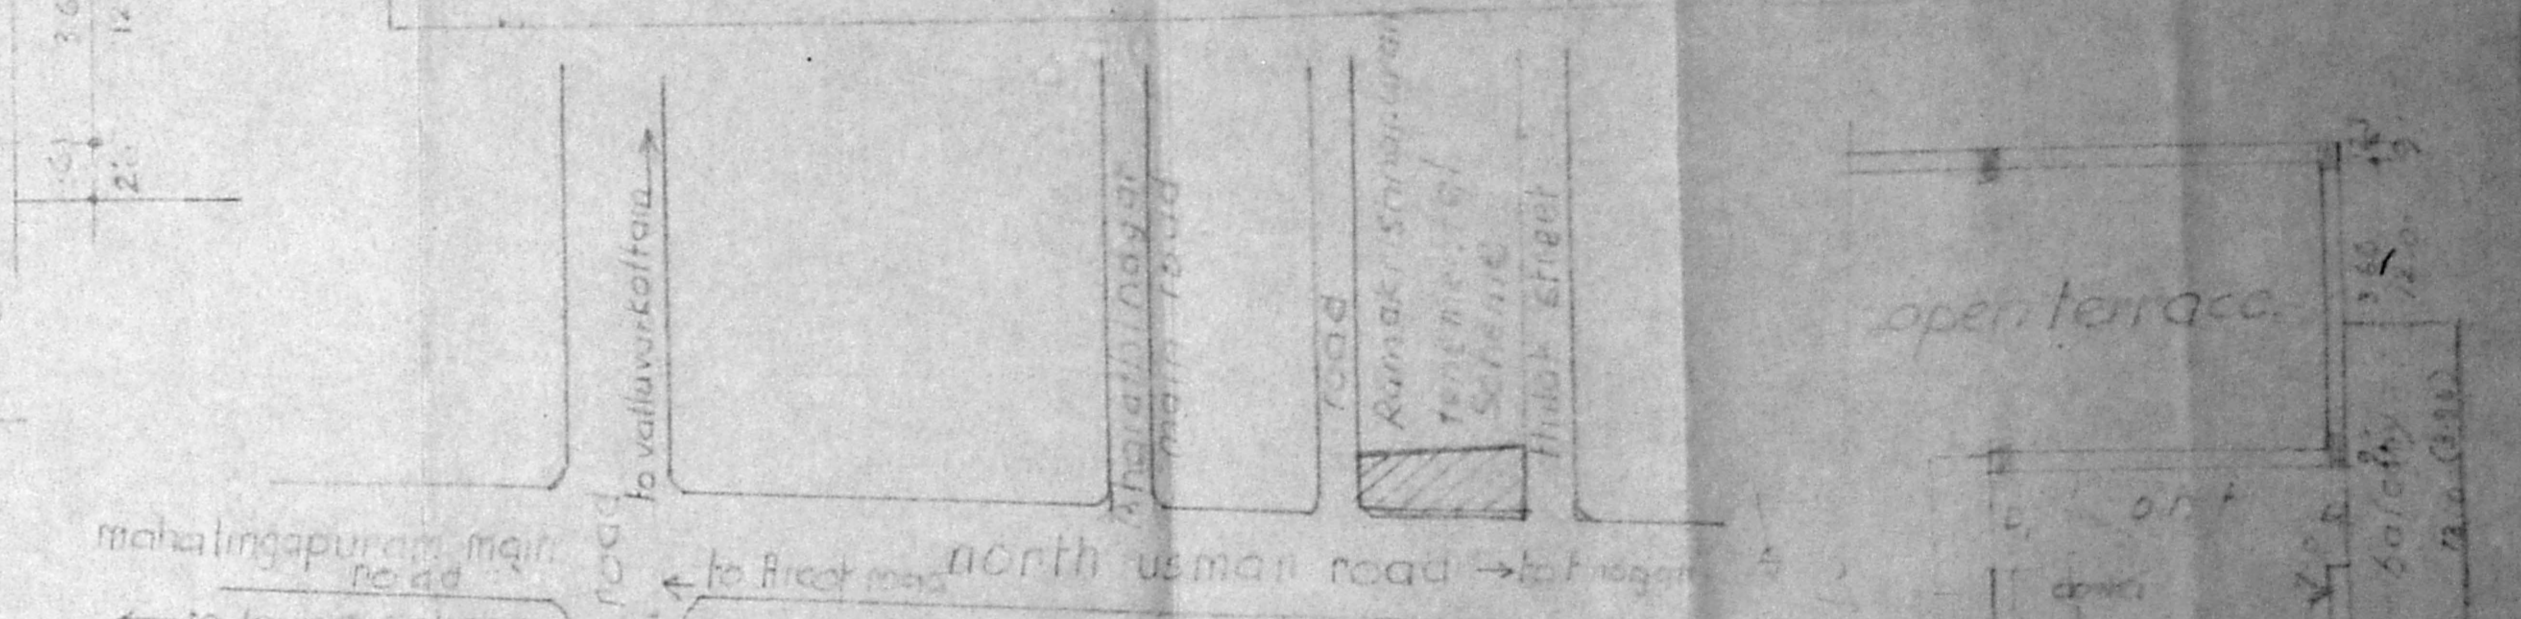

key plan

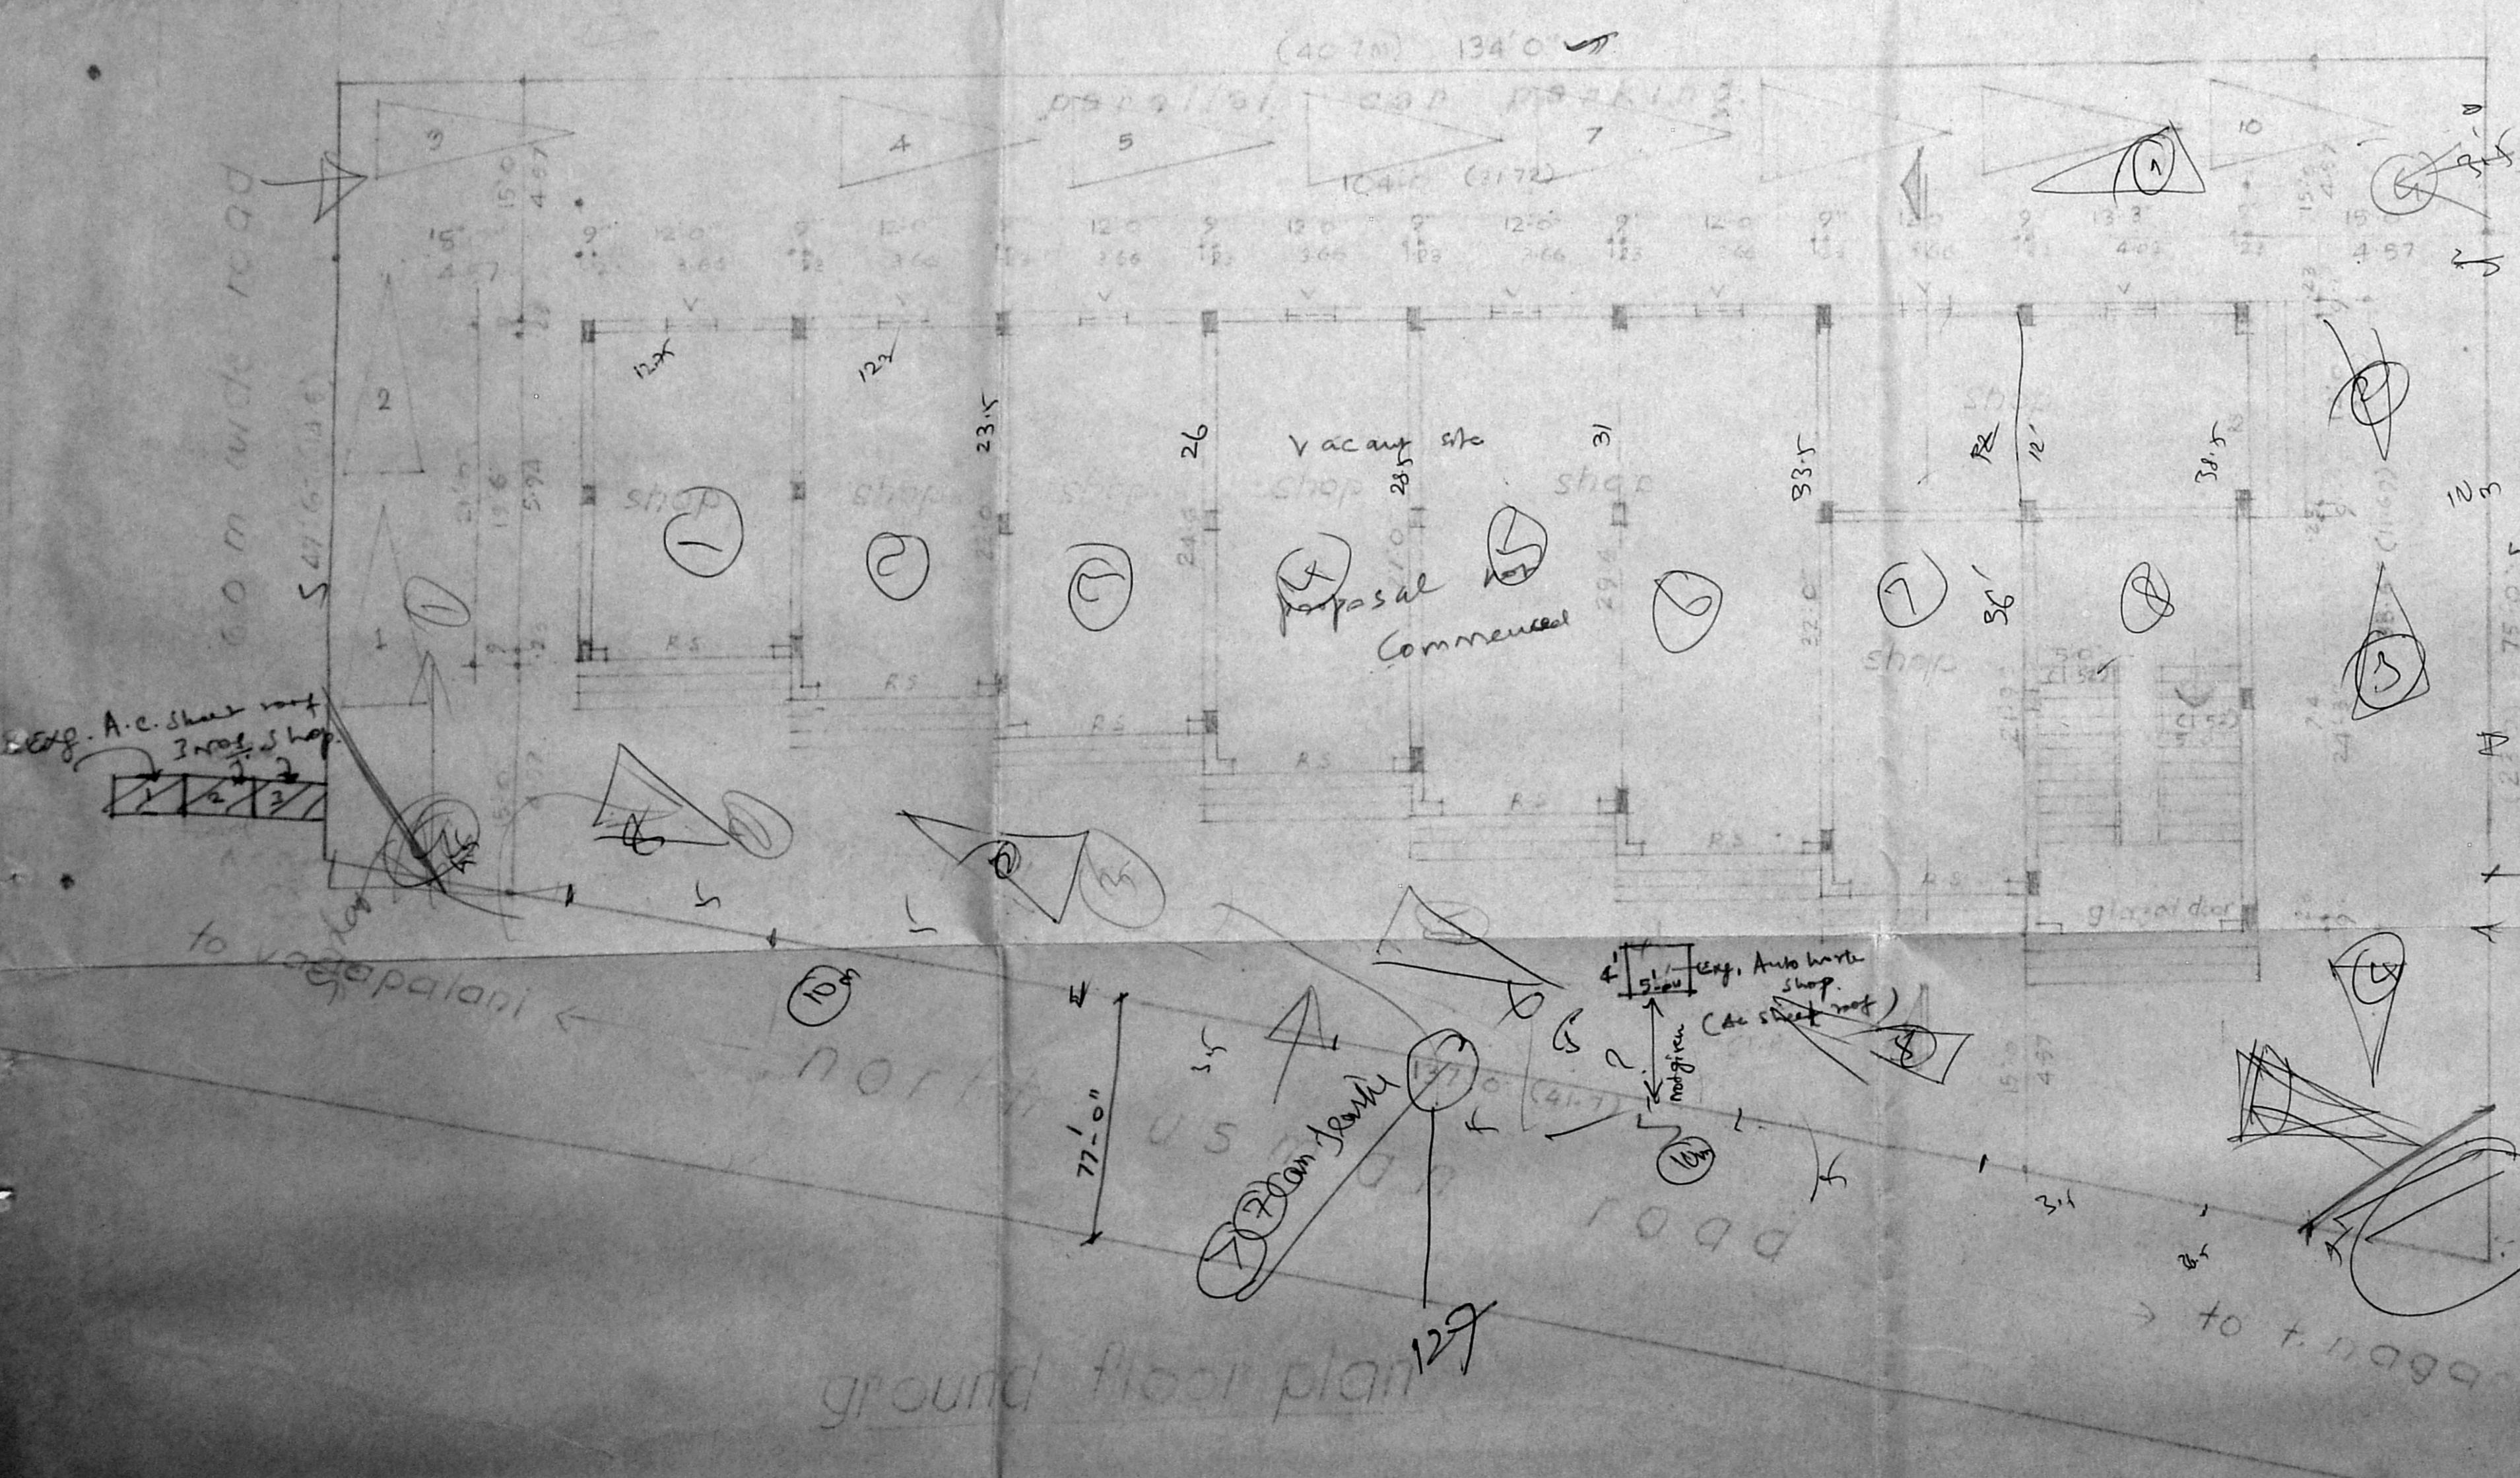

ground floor plan

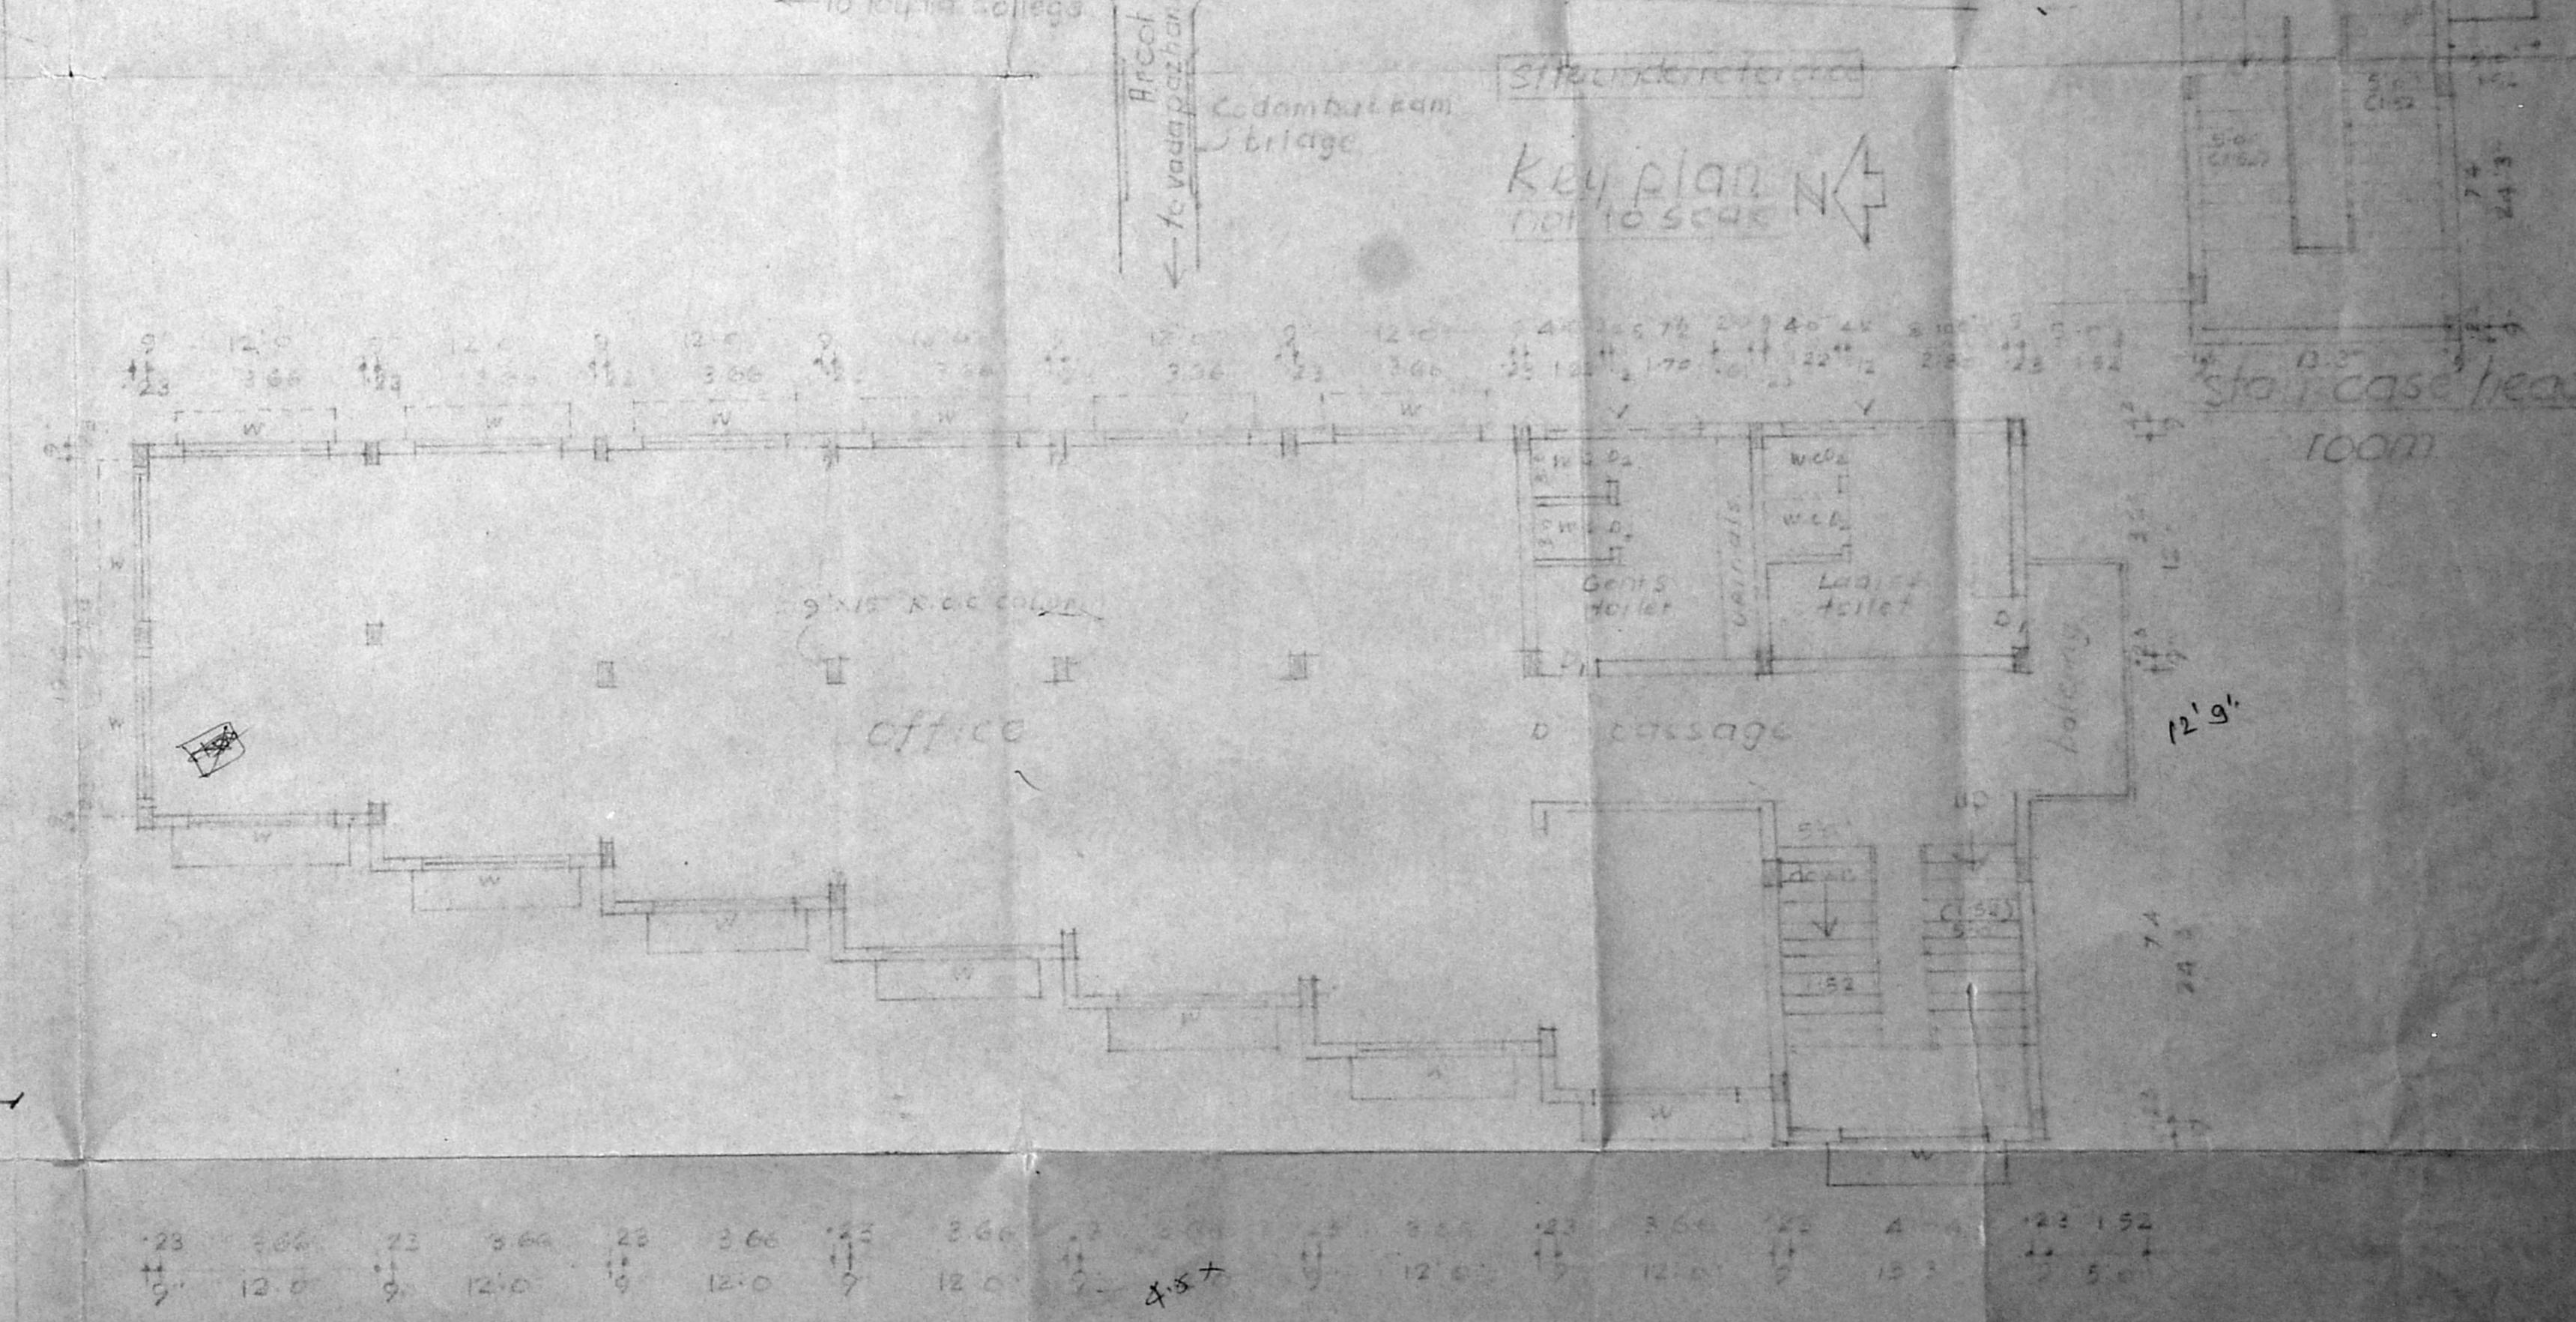

first floor plan & typical floor plan

Inspection Plan  
 3/5/92

planning asst.  
 Asst. planner  
 Asst. planner  
 Asst. engineer  
 chief engineer