

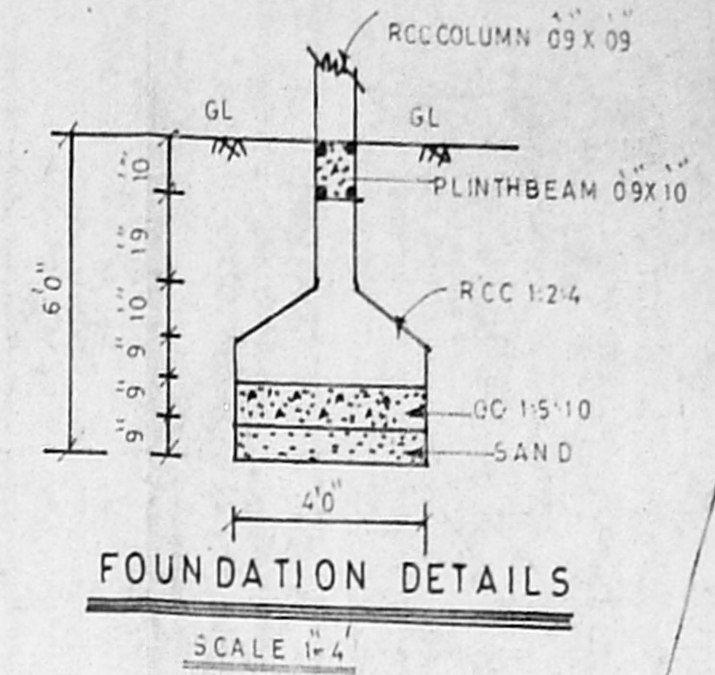
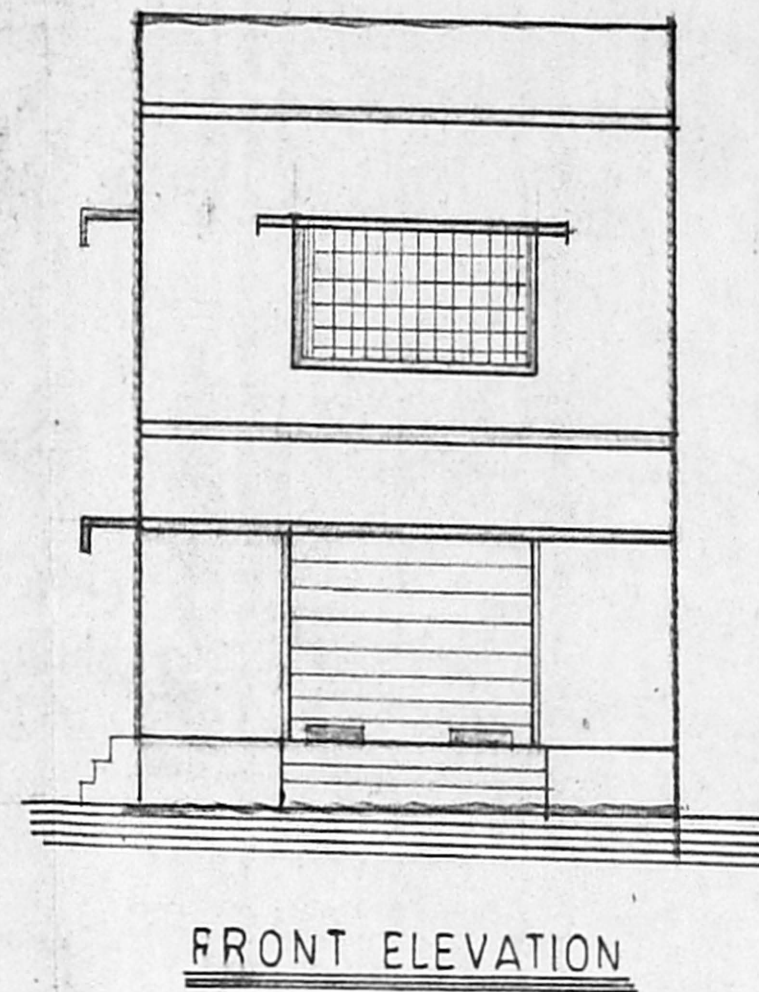
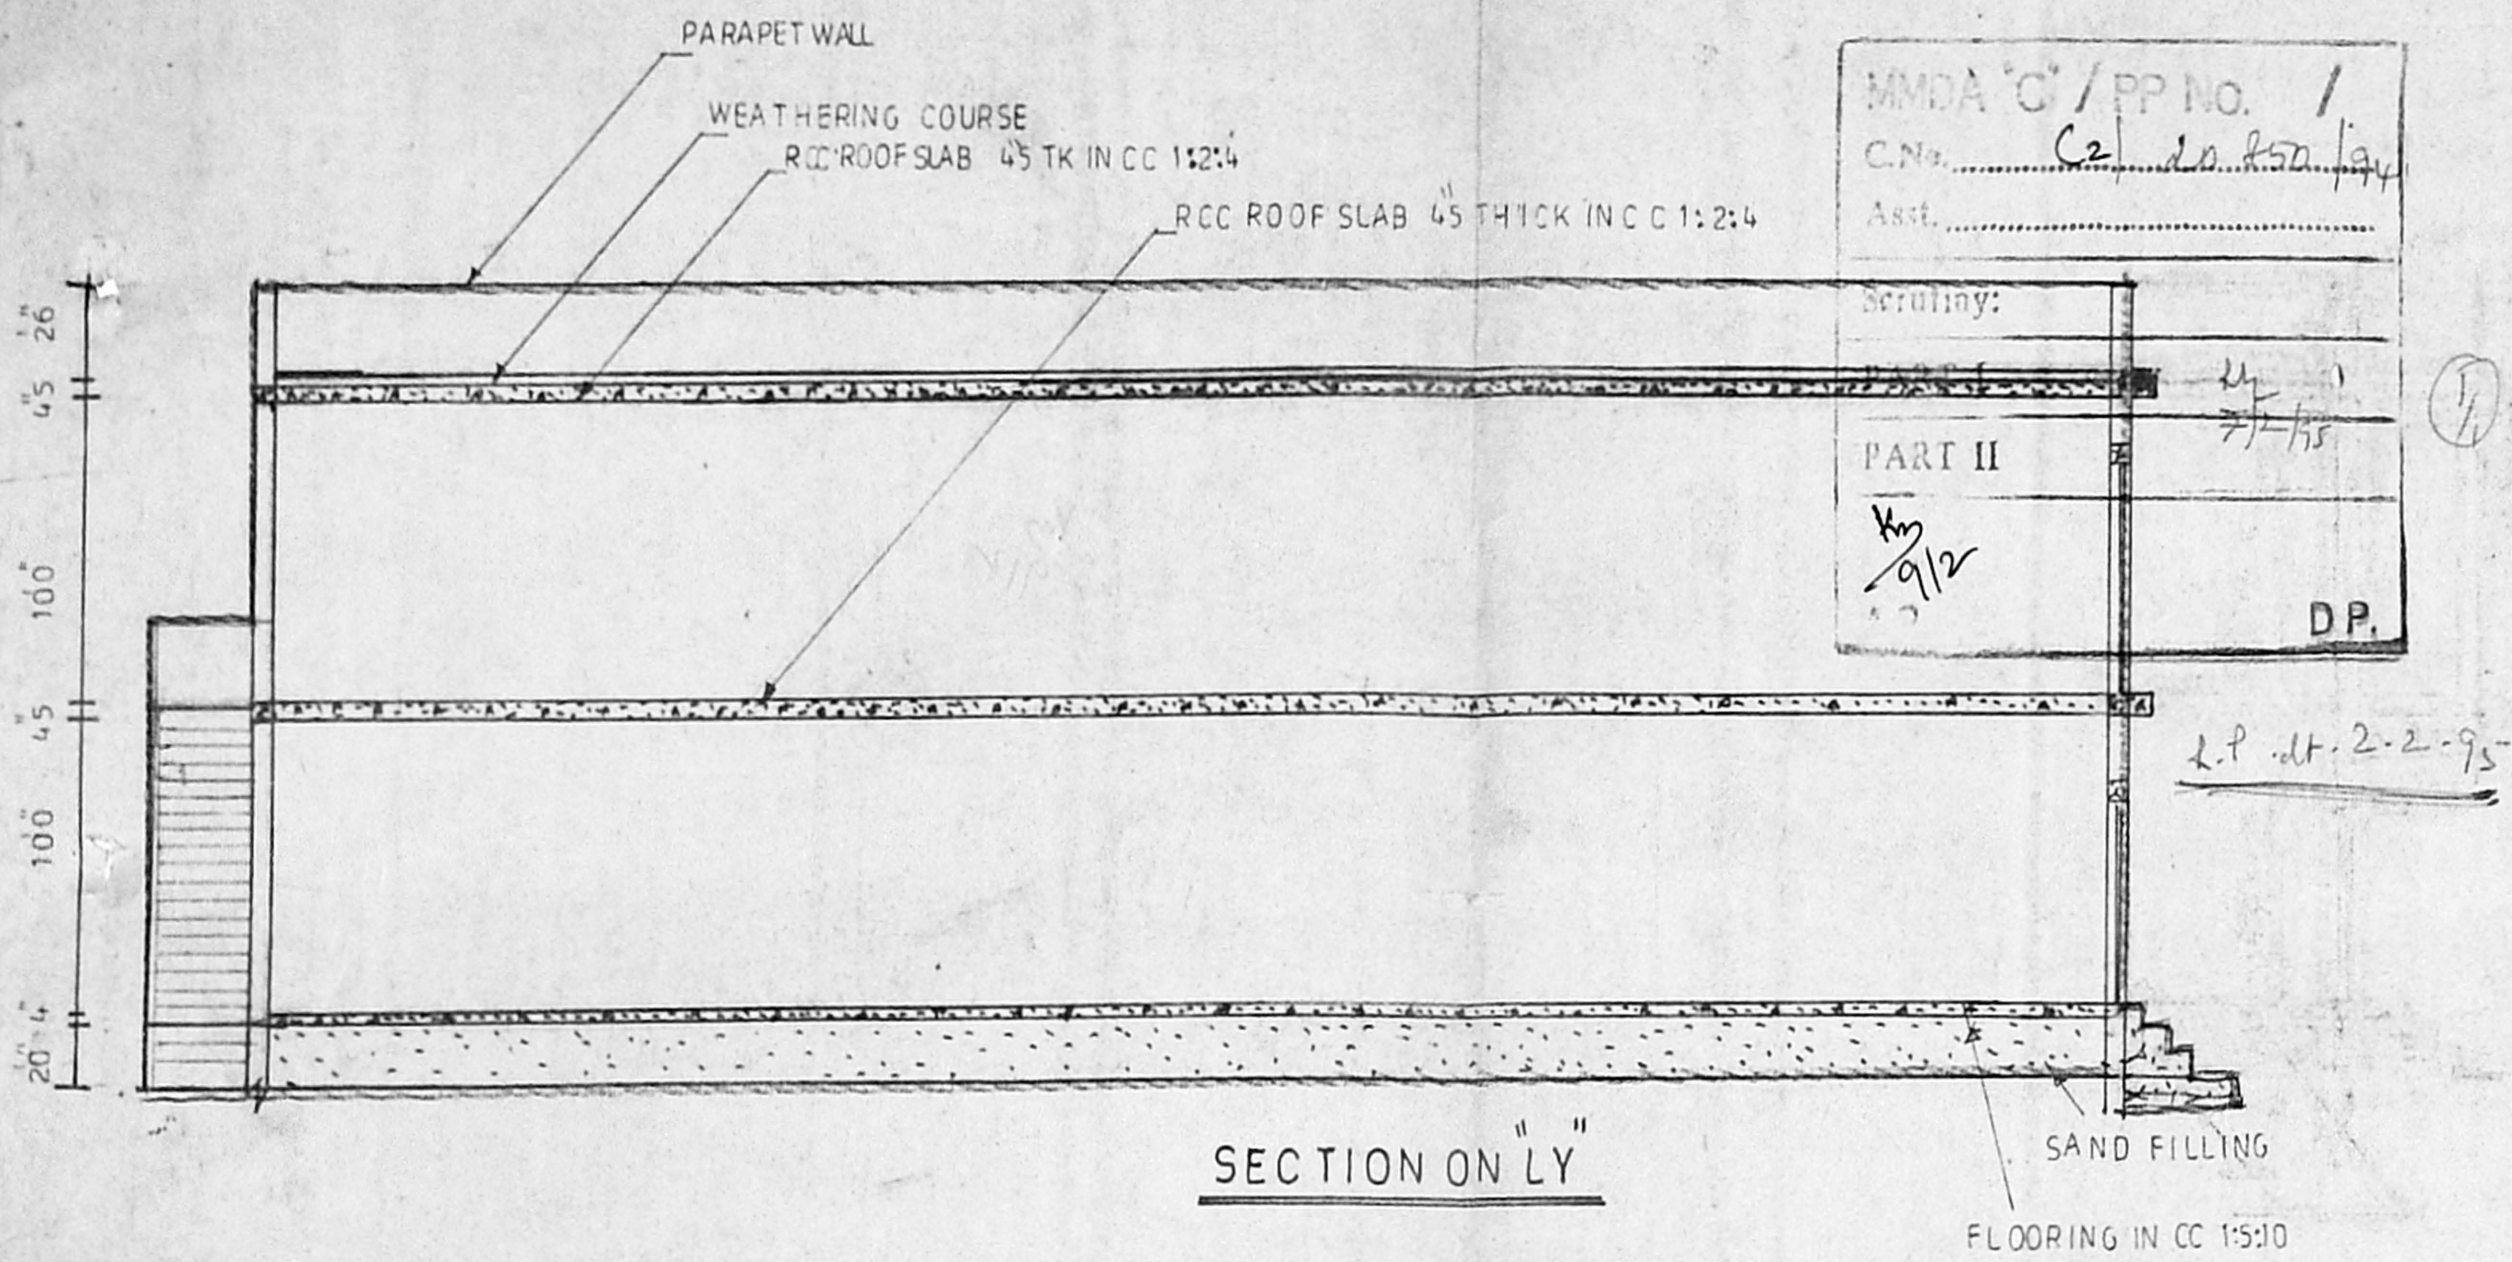
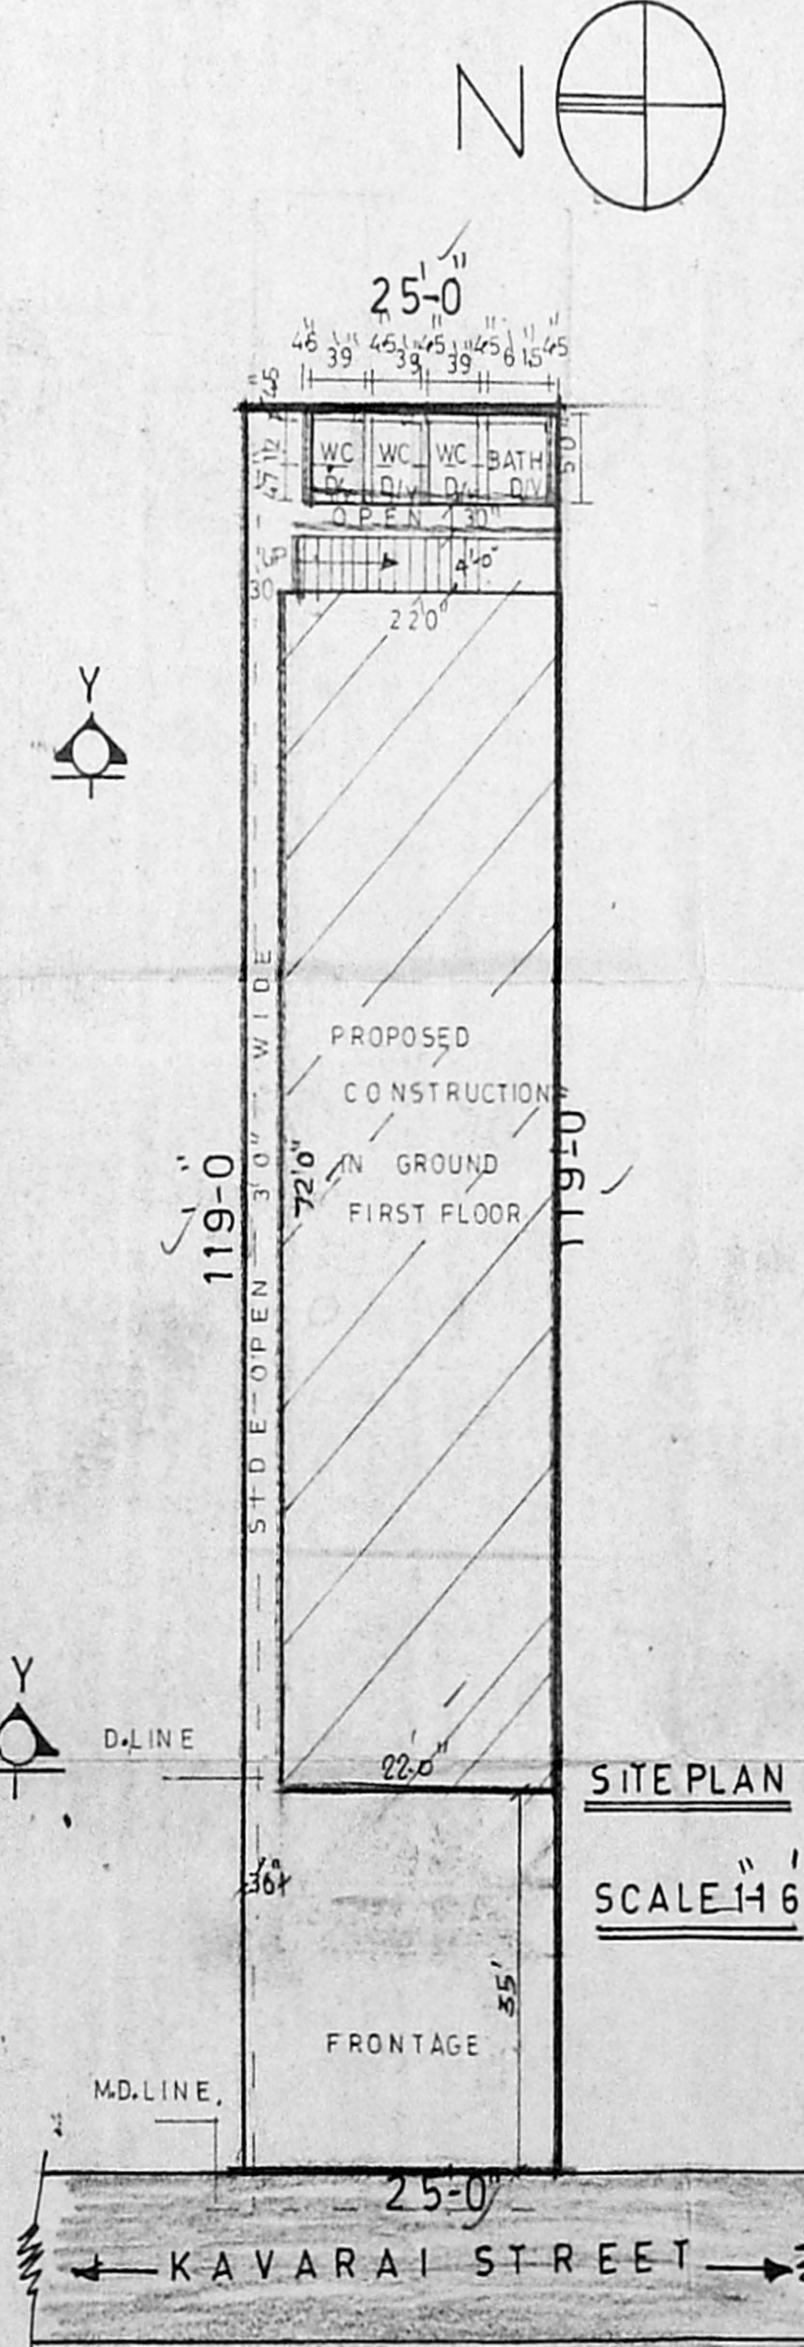


PLAN SHOWING THE PROPOSED CONSTRUCTION OF A RCC ROOF GARMENT BUILDING AT S.NO.173/26 DOOR.NO.26

KAVARAI STREET SATHANGADUVILLAGE THIRUVOTTIYUR. SCALE 1"=8' OWNER:- THIRU P. BALAKIRISHNA.

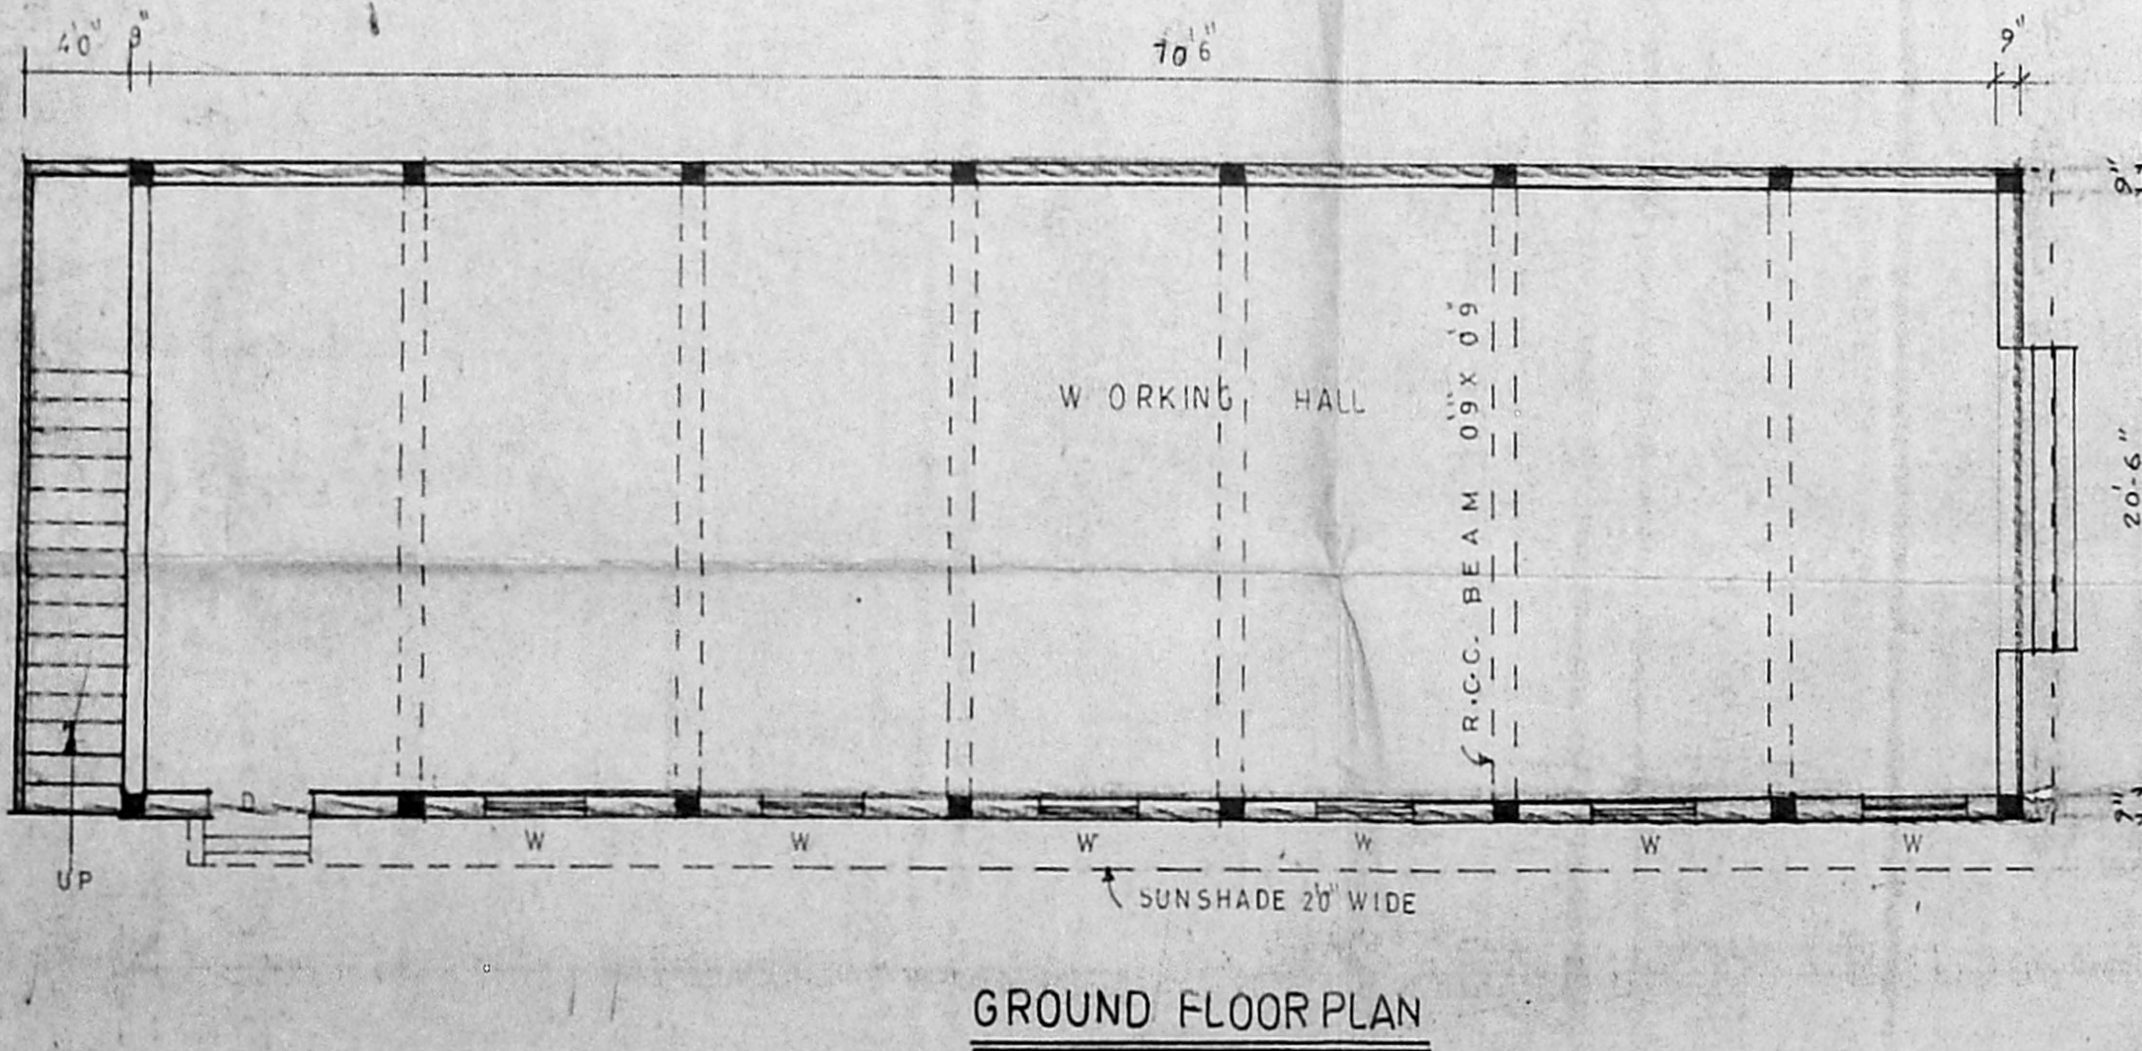

Planning Permit No. C/PP/29/95
APPROVED
 SUBJECT TO THE CONDITIONS IN THIS OFFICE LETTER.
 No. C2 20850/94 Date 28/2/95
 FOR MEMBER SECRETARY
 MADRAS METROPOLITAN
 DEVELOPMENT AUTHORITY
 MADRAS - 600 008

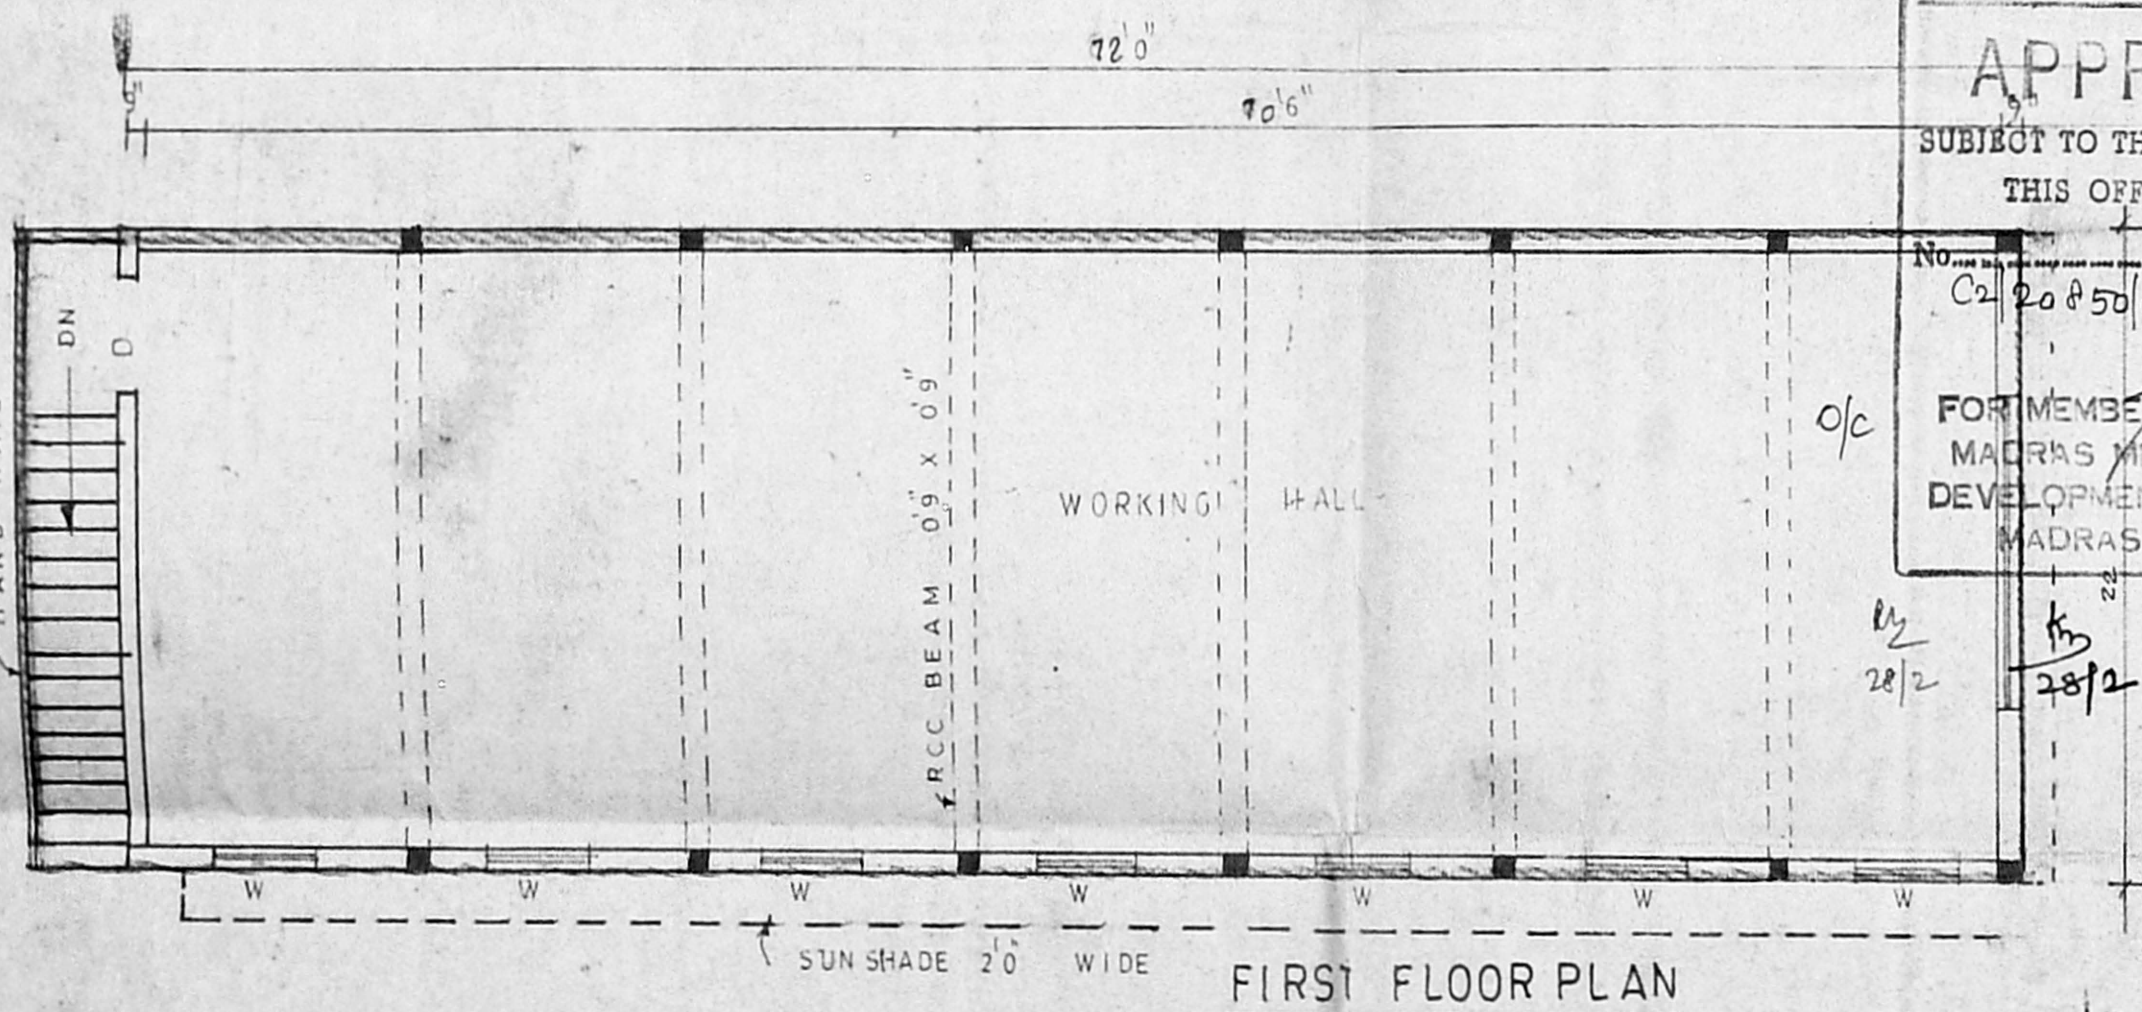

FOR OFFICE USE ONLY
 NUMBER OF H.P. = 5-00 H.P.
 NUMBER OF WORKERS = 15 NOS.

LEGEND

RS	ROLLING SHUTTER	100" X 7'-0"
D	DOOR	4'-0" X 7'-0"
W	WINDOW	4'-0" X 5'-0"
J	JALY	1'-0" X 5'-0"
D	DOOR	2'-6" X 6'-0"
V	VENTILATOR	3'-0" X 2'-0"

AREAS

	SFT	SQM
○ AREA OF THE SITE	2975	276
○ PROPOSED G.F. FLOOR AREA	1584	147.5
○ PROPOSED WC, BATH AREA	96	9
○ PROPOSED FIRST FLOOR AREA	1680	147.5
PLOT COVERAGE	60%	
F.S.I	1.35	
○ OPEN SPACE AREA	965	89

STAIR CASE WIDTH 4'-0" T READ 0'-9" RISE 0'-6"

OWNER
 (P. BALAKIRISHNA)

ENGINEER
 K. NINGI...
 P. K. AMEZ AMEER SHEHIF, D.C.E.,
 LICENCED SURVEYOR,
 THIRUVOTTIYUR MUNICIPALITY,
 MADRAS-600019.