




GROUND FLOOR PLAN

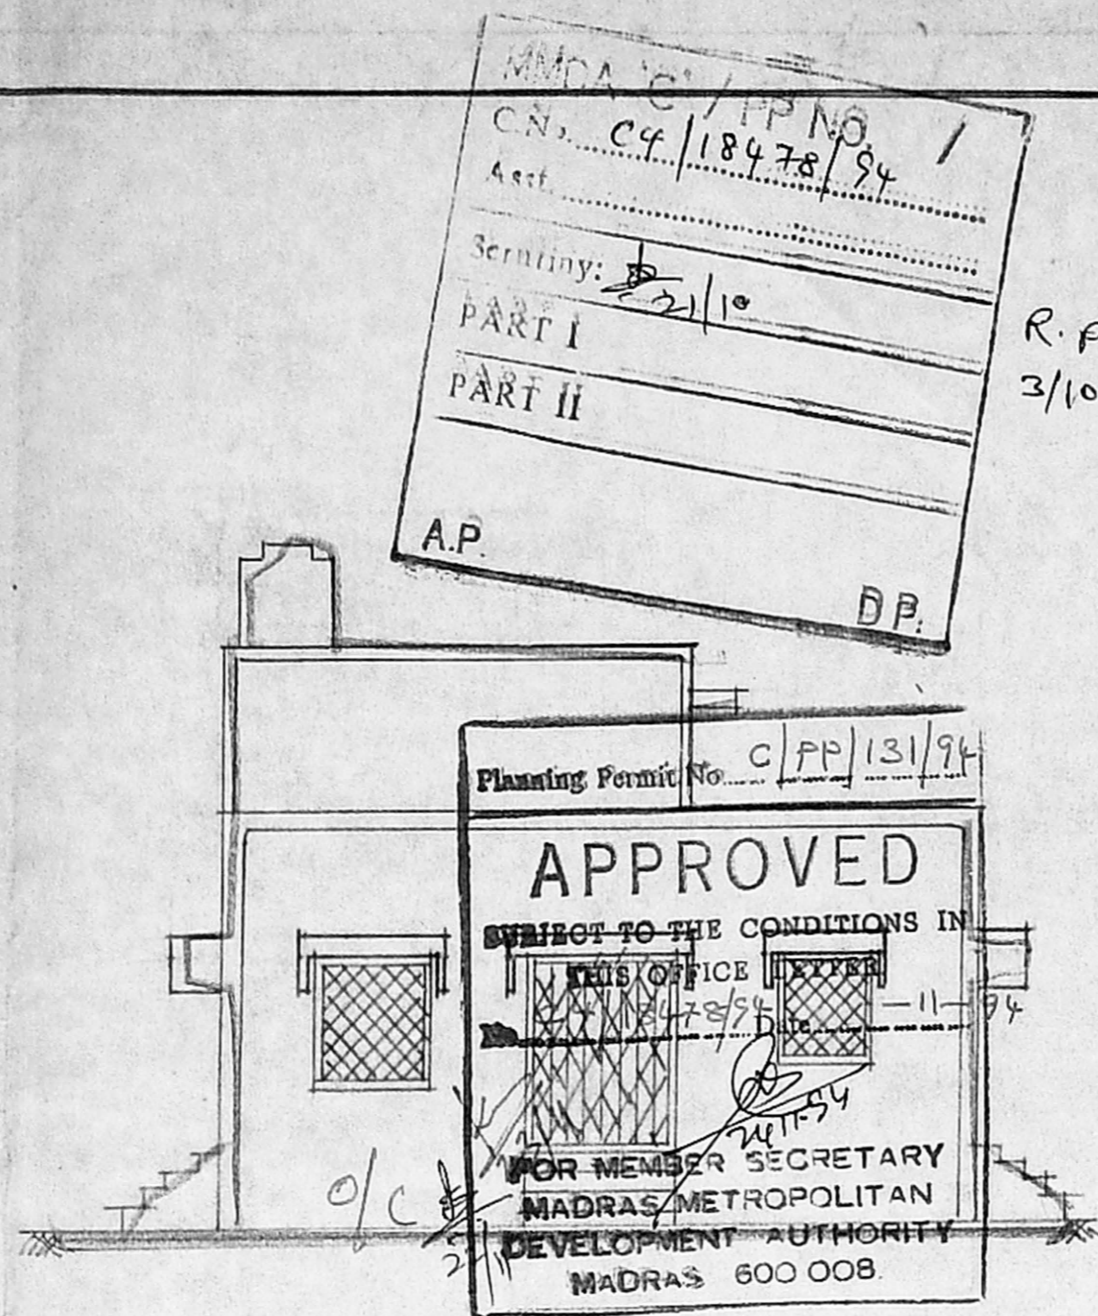


ELEVATION

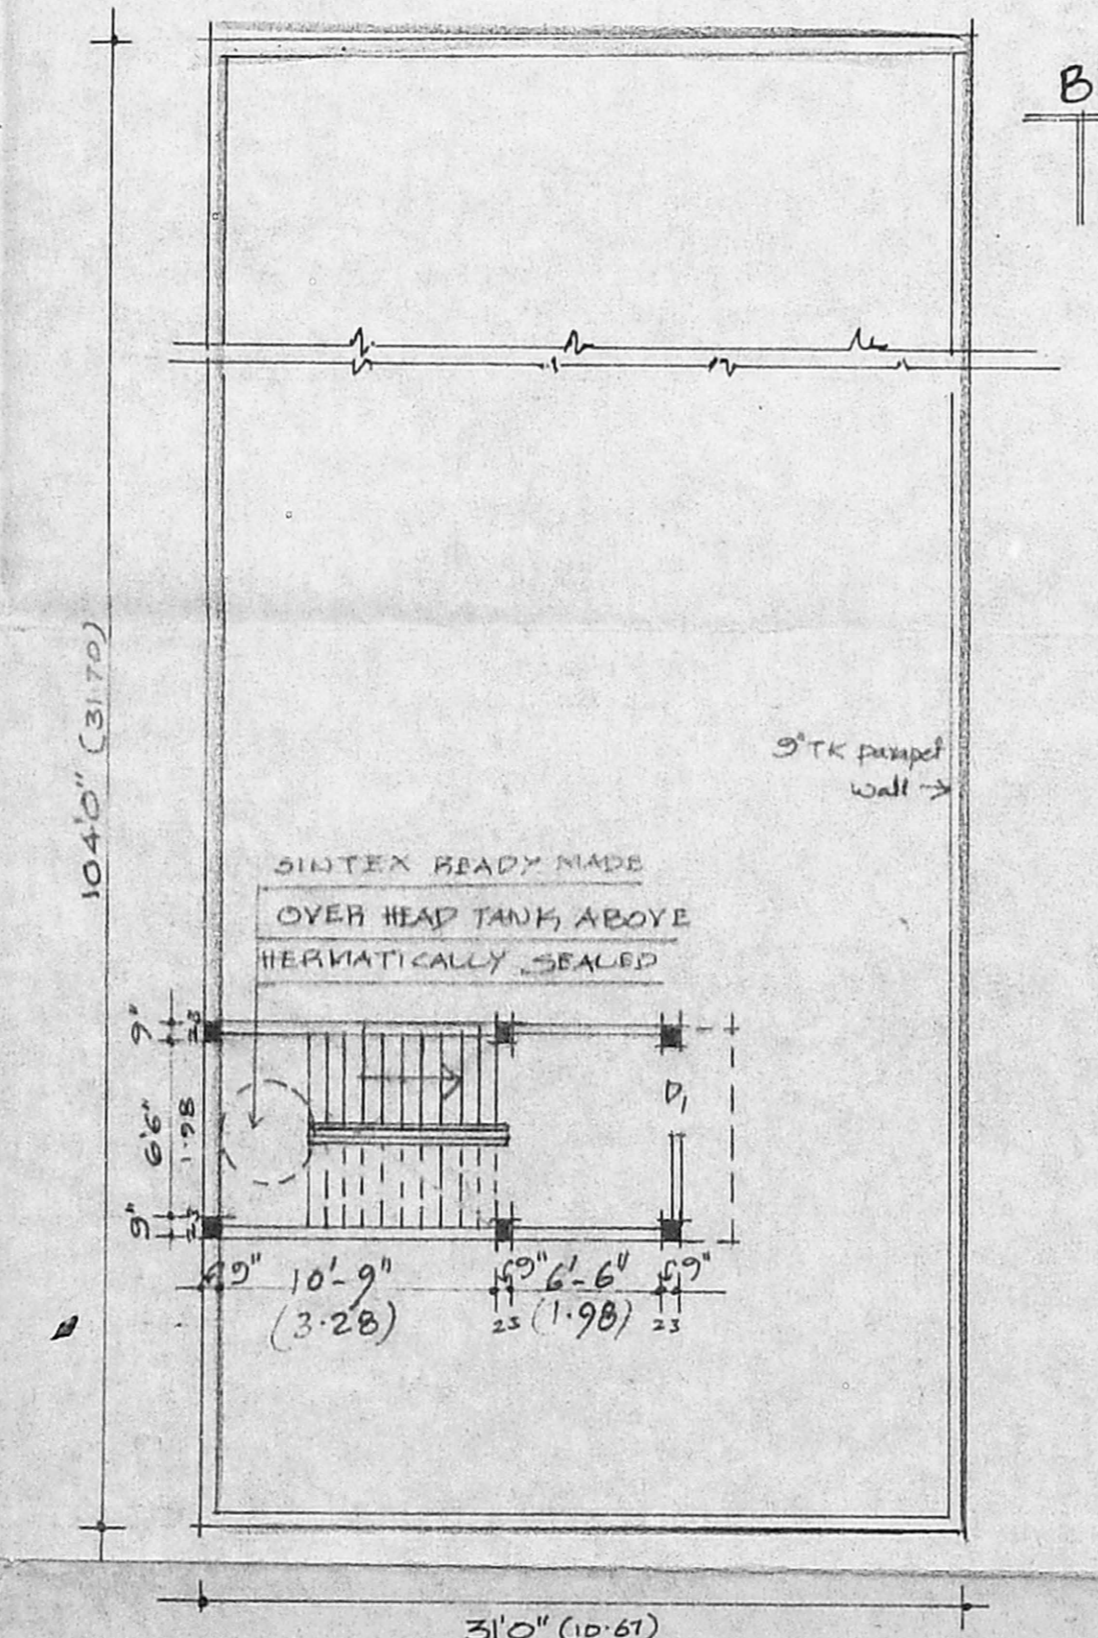

OPEN TERRACE PLAN

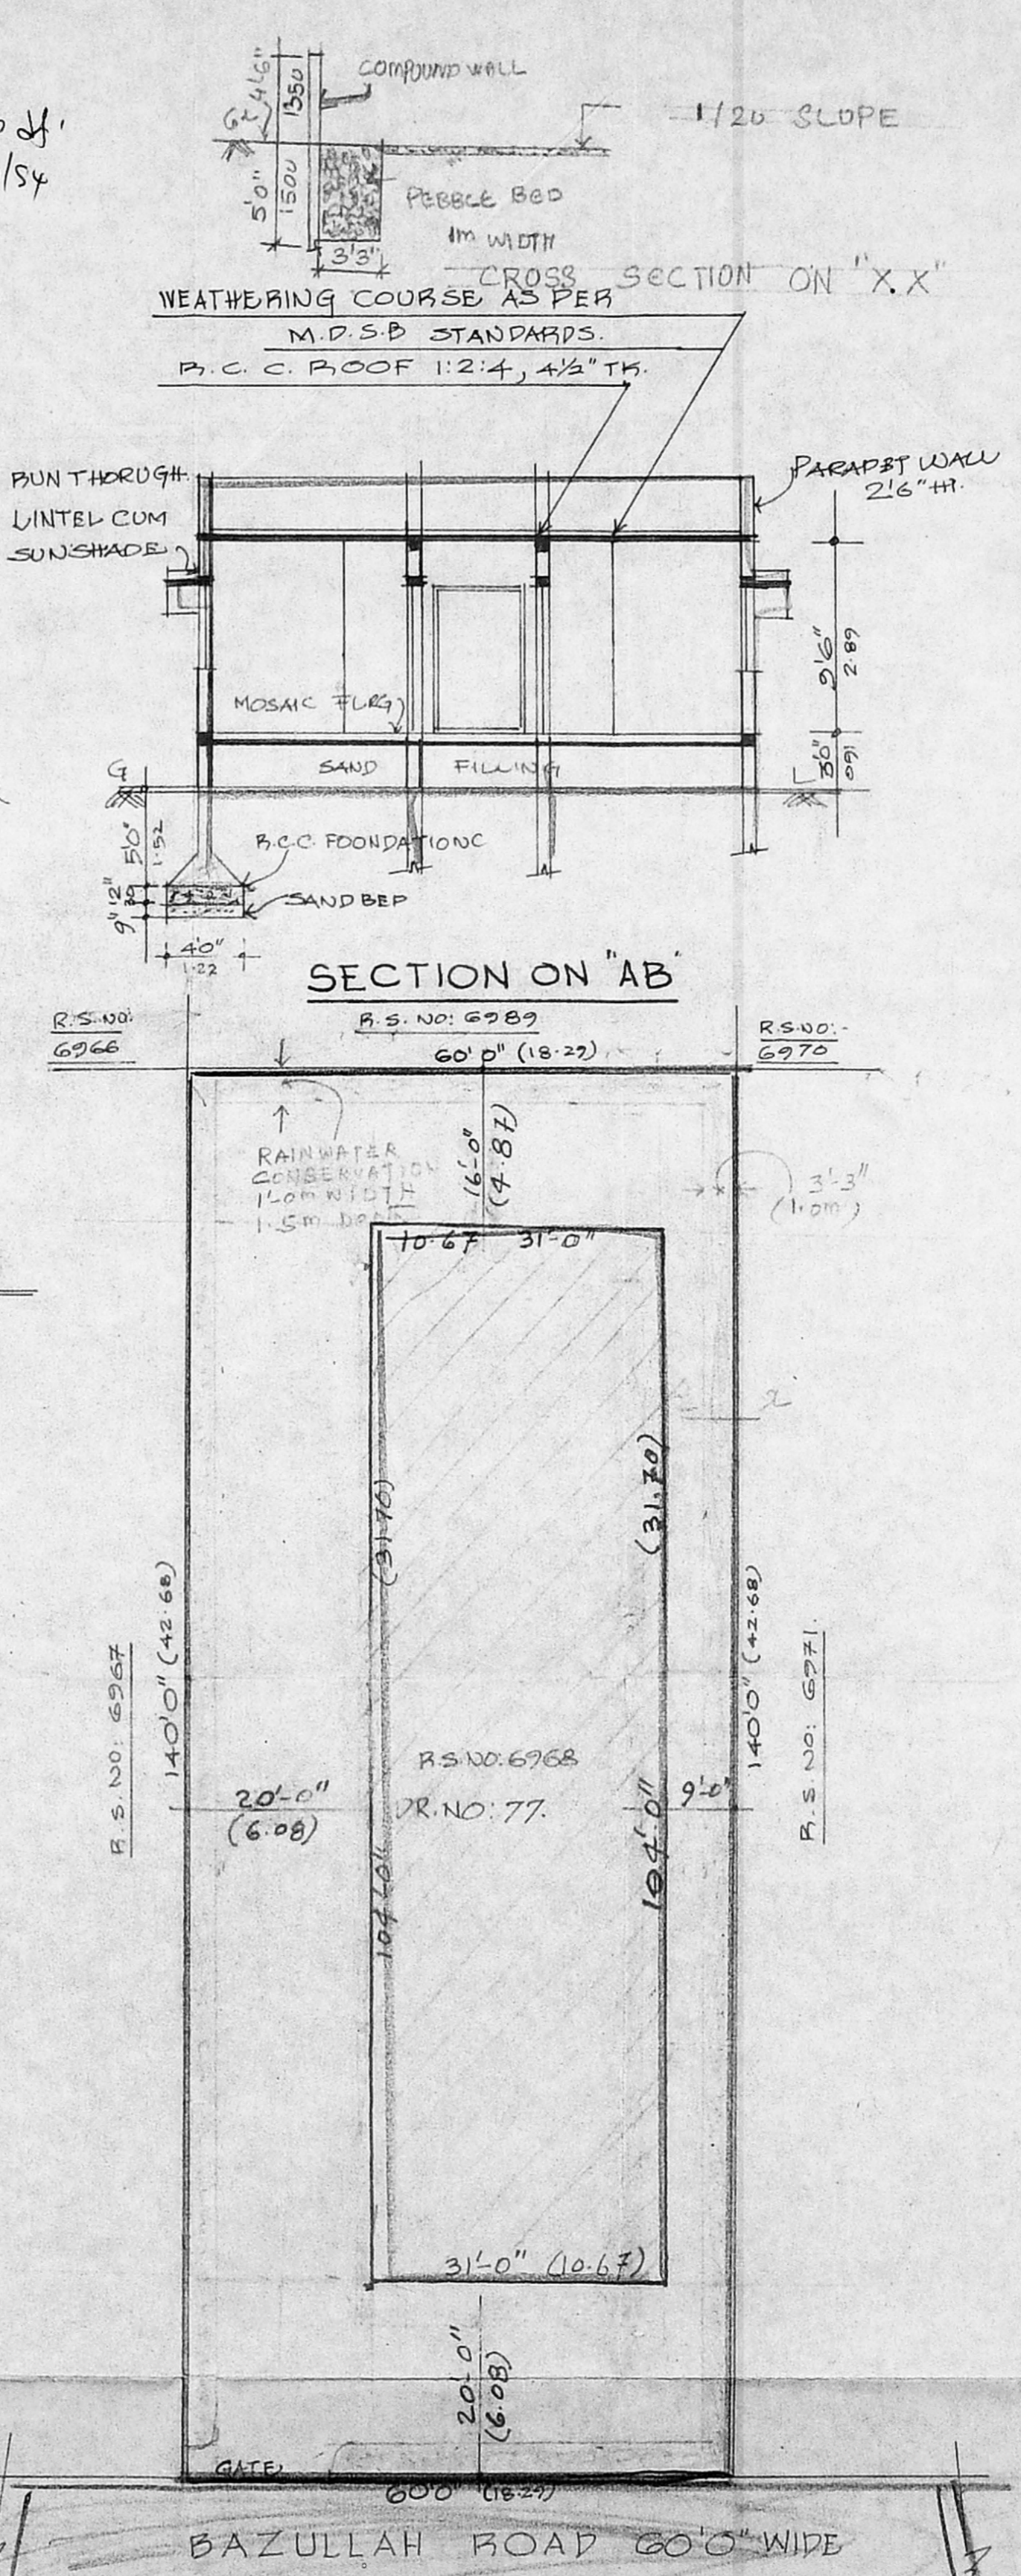

SITE PLAN
 SCALE: 1/8 FT. TO AN INCH

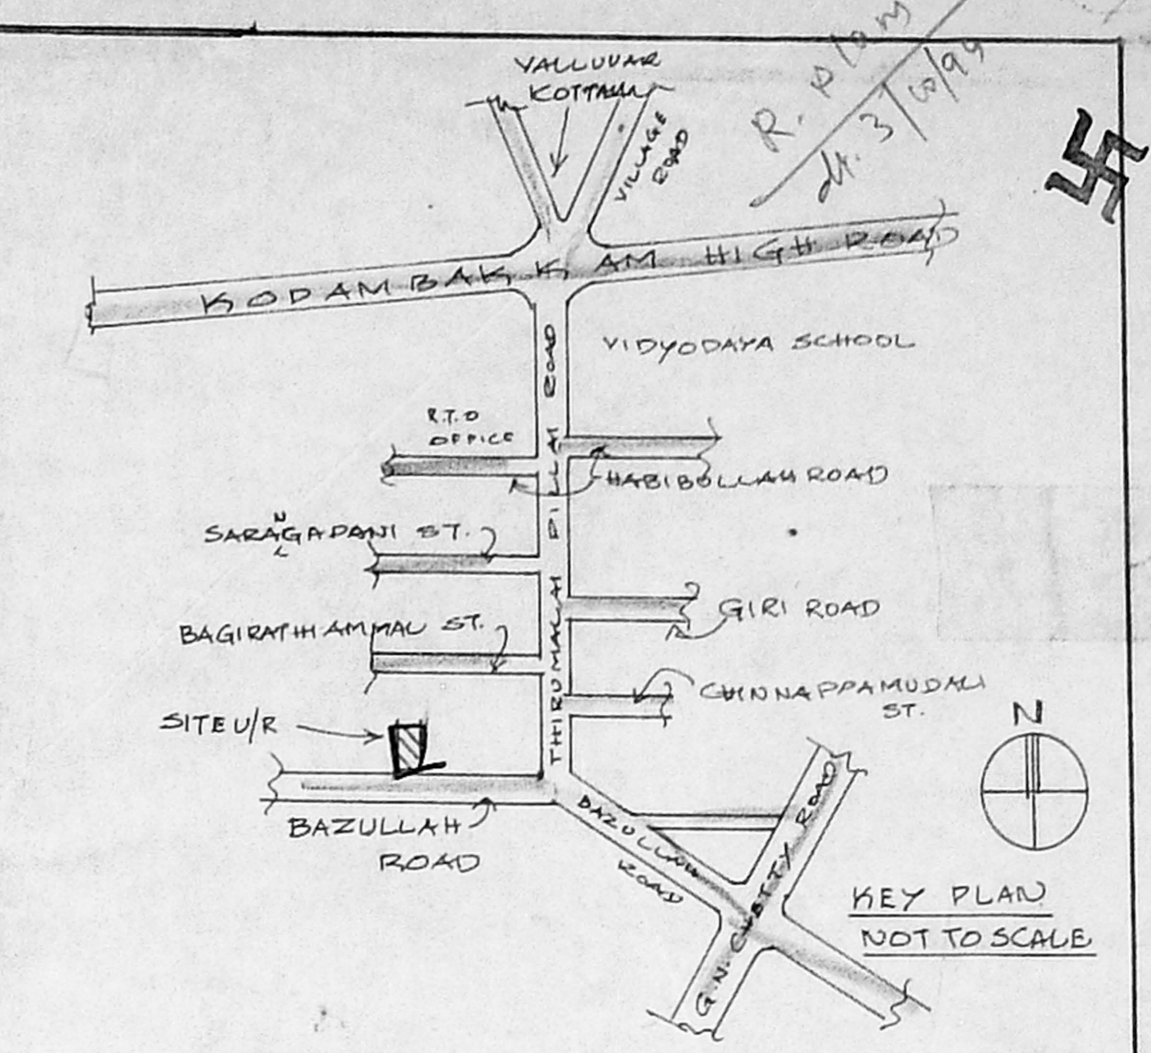

PLAN SHOWING THE PROPOSED CONSTN. OF GUEST CUM REST HOUSE DORMITORY AT D. NO: 77, BAZULLAH ROAD, T. NAGAR, MADRAS - 17.

R. S. NO: 6968, BK. NO: 108/B, T. NAGAR DN.
 CORPN. DN. NO: 120. FOR TAMILNADU KALVI KAPPU ARAKATTALAI.

JOINERY DETAIL

C/D COLLAPSABLE DOOR	6'0" x 7'0"	1.82 x 2.13
D/V DOOR/VENTI.	4'0" x 7'0"	1.22 x 2.13
D1 -do-	3'0" x 7'0"	0.91 x 2.13
D2 -do-	2'6" x 6'0"	0.76 x 1.82
D/O DOOR OPENING	3'0" x 7'0"	0.91 x 2.13
W WINDOW	4'0" x 4'6"	1.22 x 1.37
W1 -do-	4'0" x 3'0"	1.22 x 0.91
V VENTILATOR	3'0" x 1'6"	0.91 x 0.45
J JOLLY	5'0" x 9'0"	1.52 x 1.52

COLOUR INDEX.

EXISTING	[Symbol]
PROPOSED	[Symbol]
ROAD	[Symbol]
SITE BOUNDARY	[Symbol]

SITE AREA 8400 SQ.FT. 780.66 m²
 TOTAL BUILT-UP AREA 3224 77 299.62 m²
 COVERAGE / F. S. I. 38% / 0.38.

SCALE: 8 FEET TO AN INCH (1:100)

OWNER: *[Signature]*
 Managing Trustees: *[Signature]*

TAMILNADU KALVI KAPPU ARAKATTALAI
 77 BAZULLAH ROAD, T. NAGAR, MADRAS 600017. PH: 64220

PHONE: 613553
M. R. DEENA KUMAR, B.Sc., D.C.E.,
 Consulting Civil Engineer & Contractor
 Madras Corporation Licensed Surveyor
 Licence No: 139
 Off: 18/2, Red-hills Road, Kottur
 Madras-99. (opp. Meegambigal x 110)
 Res: 12, Sixth Main Road, Jawahar Nagar
 Arakonam, Madras-600 082.